




SECTION AA

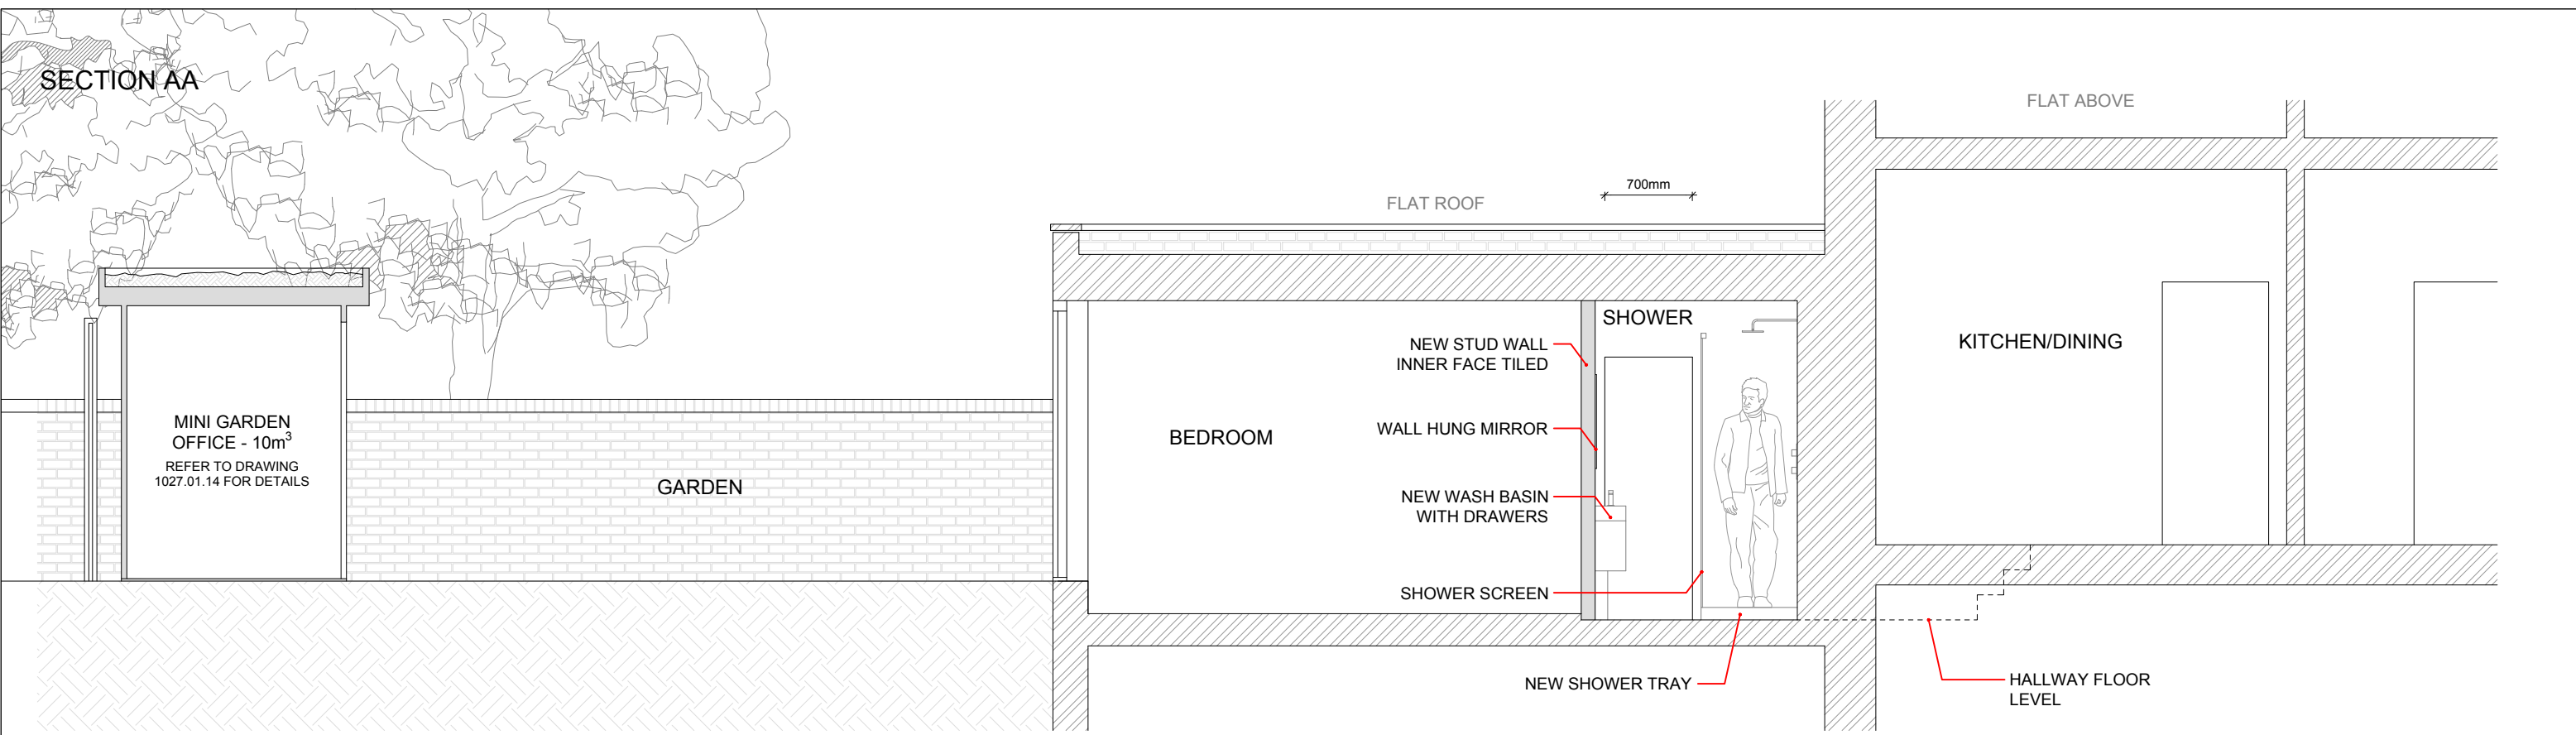

SECTION BB

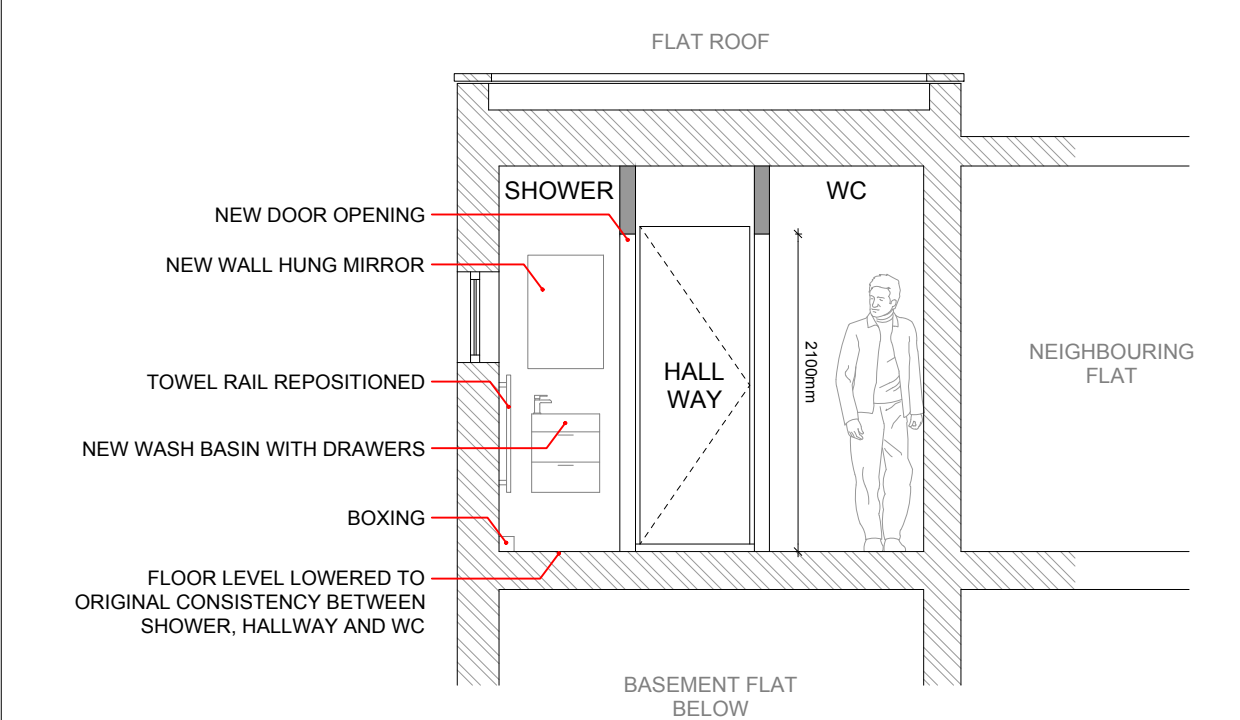

SECTION CC

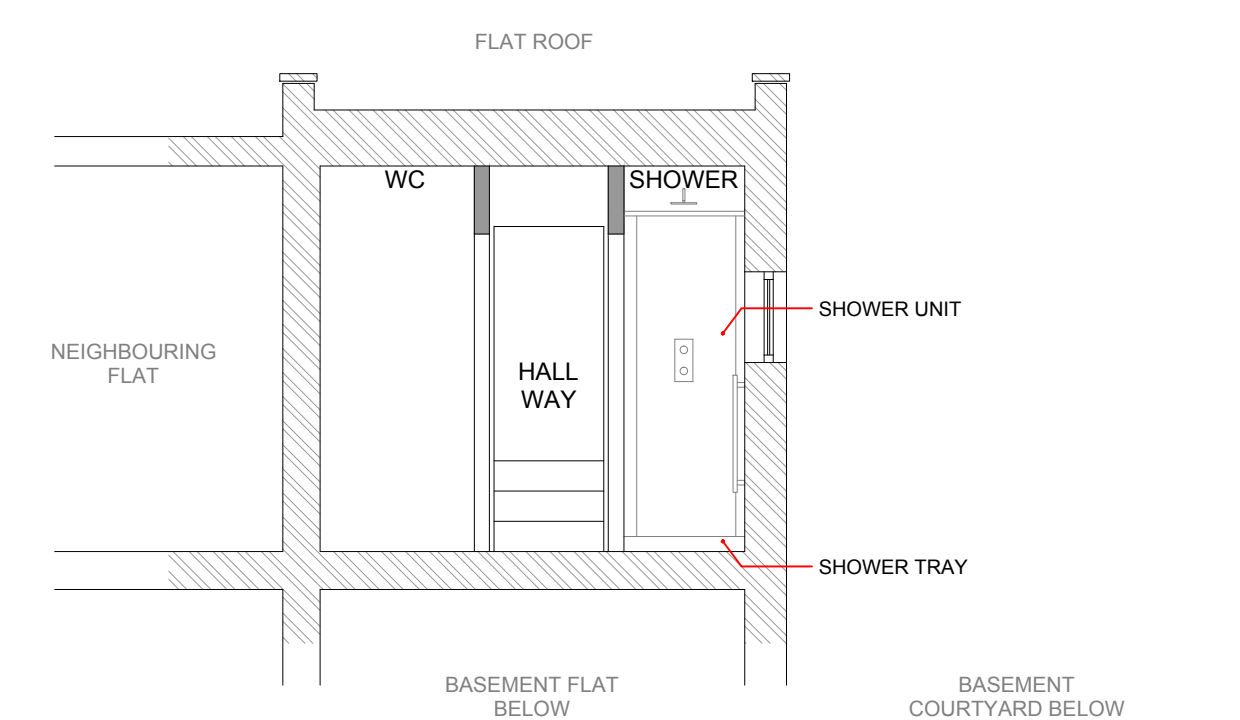


KEY

	EXISTING STRUCTURAL WALLS
	EXISTING NON-STRUCTURAL WALLS
	PROPOSED WALLS
TWR--	TOWEL RAIL
RWP--	RAINWATER PIPE
SVP--	SOIL AND VENT PIPE
WT--	WATER TANK
	GAS
	DRAIN



Drawing to be read in conjunction with any indicated information. Do not scale from drawing. All dimensions to be checked on site. Drawing only to be used for purposes indicated. Notify Designer of any discrepancies. © LKDesigns

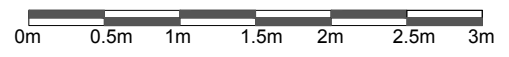

21.09.21-REV A: Door type change from slide opening to hung swing door opening outward from shower room.
 24.09.21-REV B: Requested wash basin added, towel rail relocated and boxing for wash basin pipe work added