


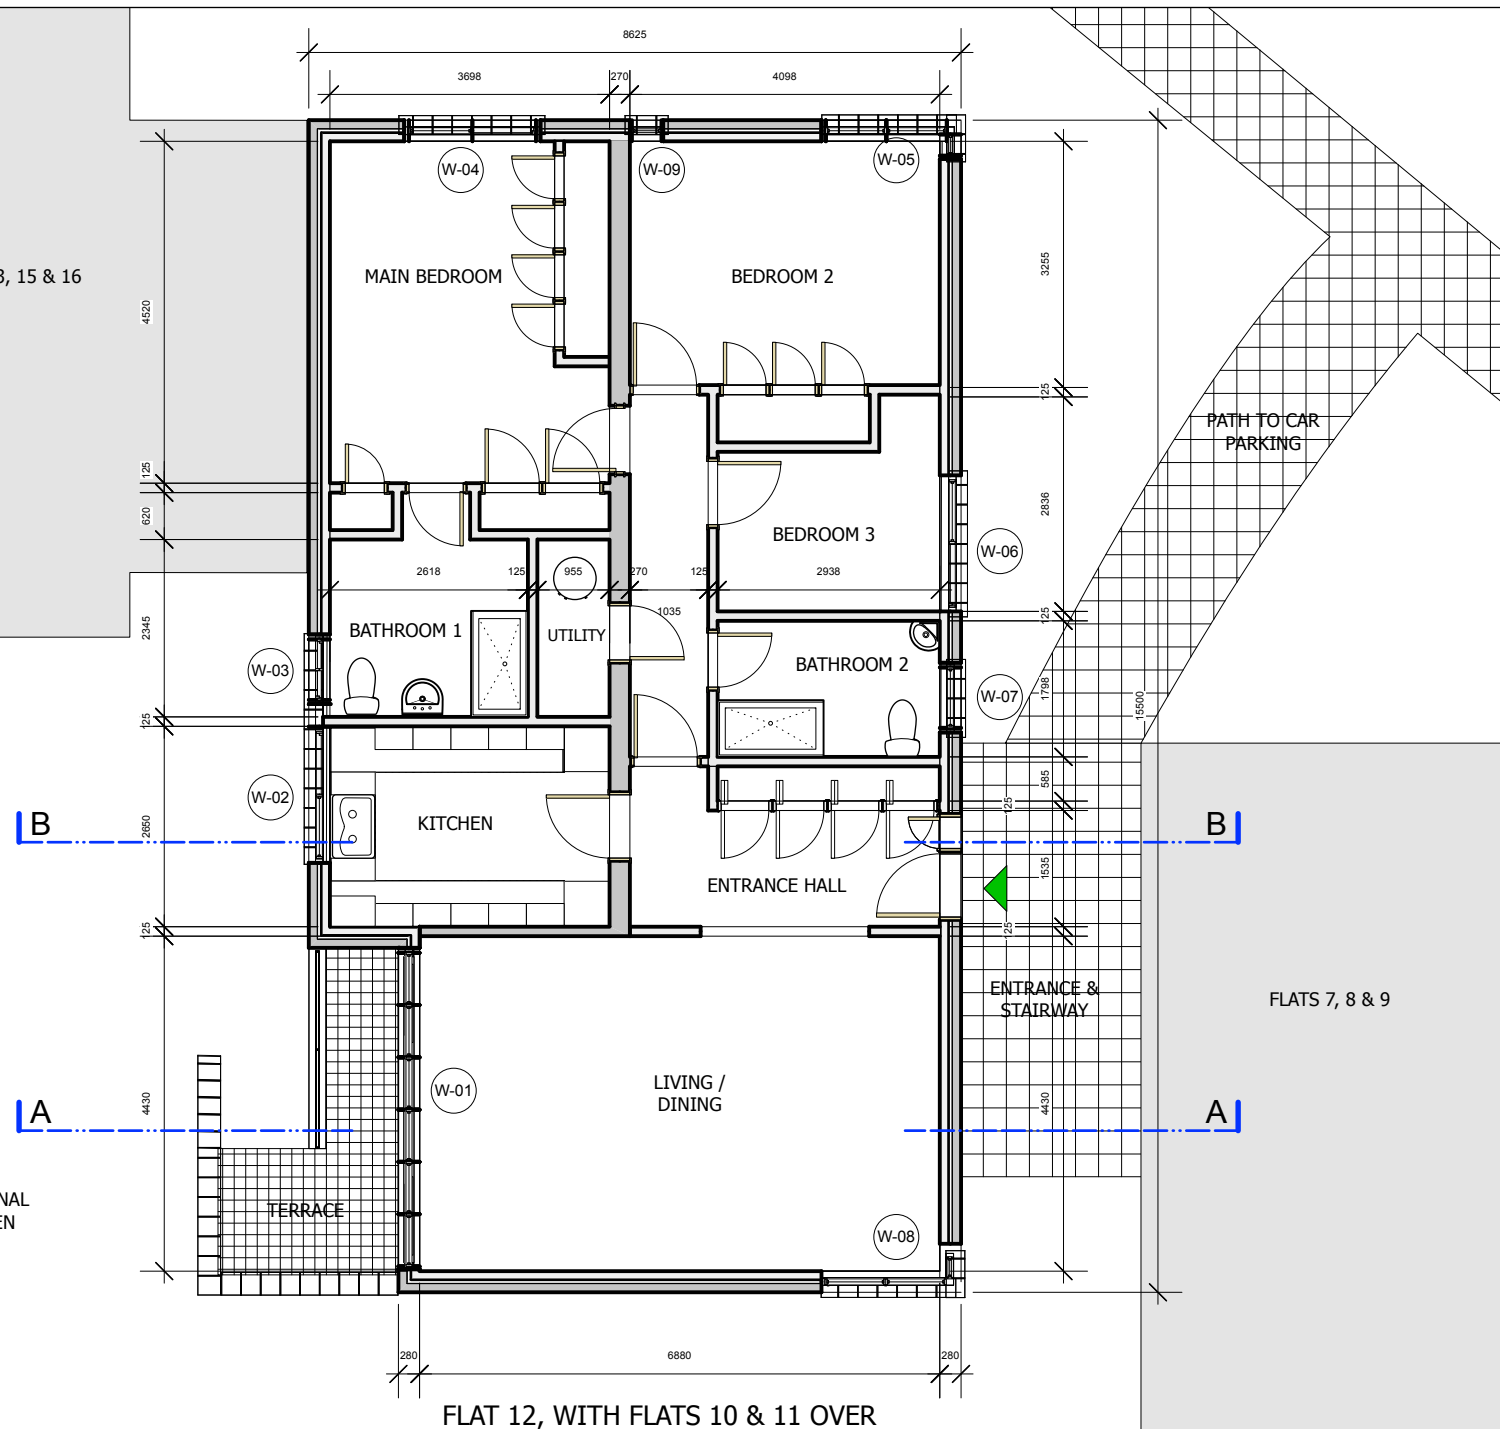

FLAT 12, WITH FLATS 10 & 11 OVER

AlchemyGreen
 Architects + Project Managers
www.alchemygreen.co.uk
colin@alchemygreen.co.uk
 +44 79 7011 1365

12 MARTLETT LODGE
 OAKHILL PARK
 LONDON NW3 7LE

PROPOSED ALTERATIONS

EXISTING GA PLAN



DWG NO ML-P-004	SCALE 1:100	Revision - D Date 15-Sep-21	SIZE A4
--------------------	----------------	--------------------------------	---------