
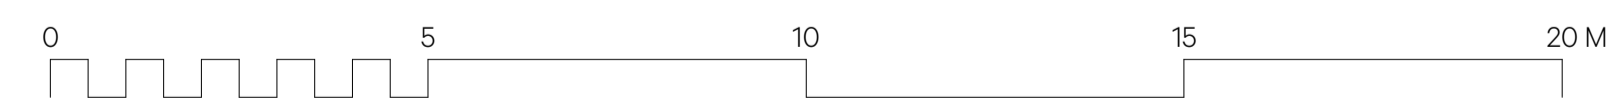


Route of compressed air pipework at low level shown dashed
New plant enclosure

E2 Proposed University Street Elevation
1:100 @ A1

E3 Proposed University Street Elevation
1:100 @ A1

FOURTH FLOOR PLAN

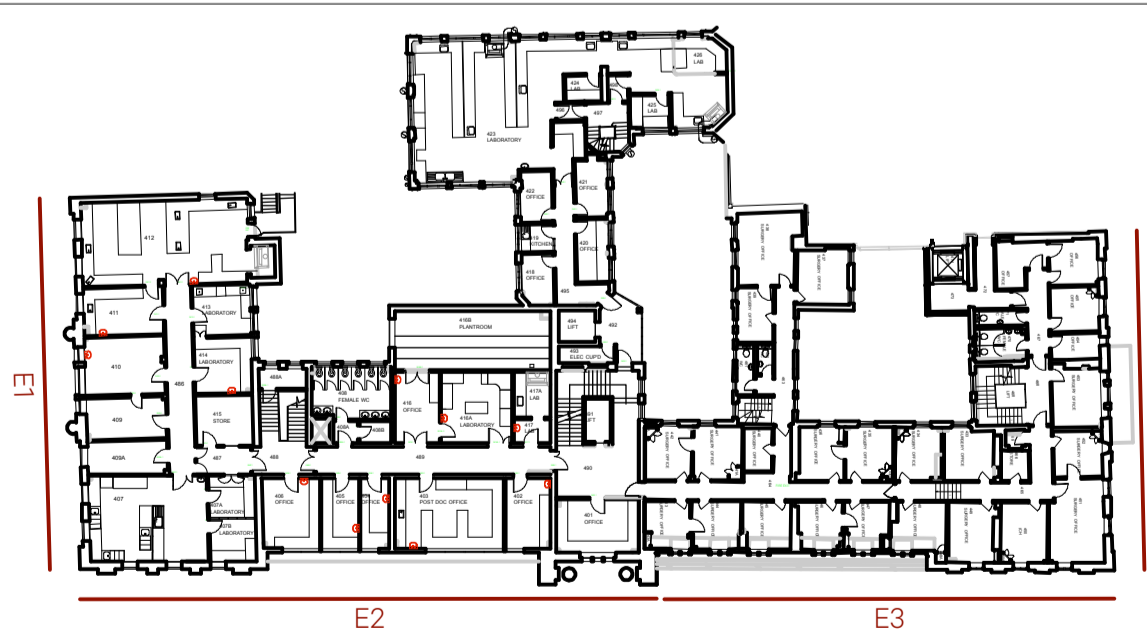

Revision	Date	Amendment	Notes				Client		Burwell Architects	
-	09.08.2021	Issued for Planning Application					UCL	Rockefeller EDI Roof Plant		
							Project			
							Proposed Elevations 2 & 3			
							Scale	1:100@A1	Drawn	BM
							Date	August 2021	info@burwellarchitects.com www.burwellarchitects.com	
							Project N°	880A	Drawing N°	880A_PL_032
							Revision		Unit 001 California Building London SE13 7SF +44 (0) 2083 056010	

NO DIMENSIONS ARE TO BE SCALED FROM THIS DRAWING. THE CONTRACTOR/MANUFACTURER IS RESPONSIBLE FOR CHECKING ALL DIMENSIONS AND QUERYING ANY DISCREPANCIES. THIS DRAWING IS THE PROPERTY OF BURWELL ARCHITECTS LTD. COPYRIGHT IS RESERVED BY THEM AND THE DRAWING IS ISSUED ON CONDITION THAT IT IS NOT COPIED, REPRODUCED, RETAINED OR DISCLOSED TO ANY UNAUTHORISED PERSON, EITHER WHOLLY OR IN PART, WITHOUT WRITTEN CONSENT.