
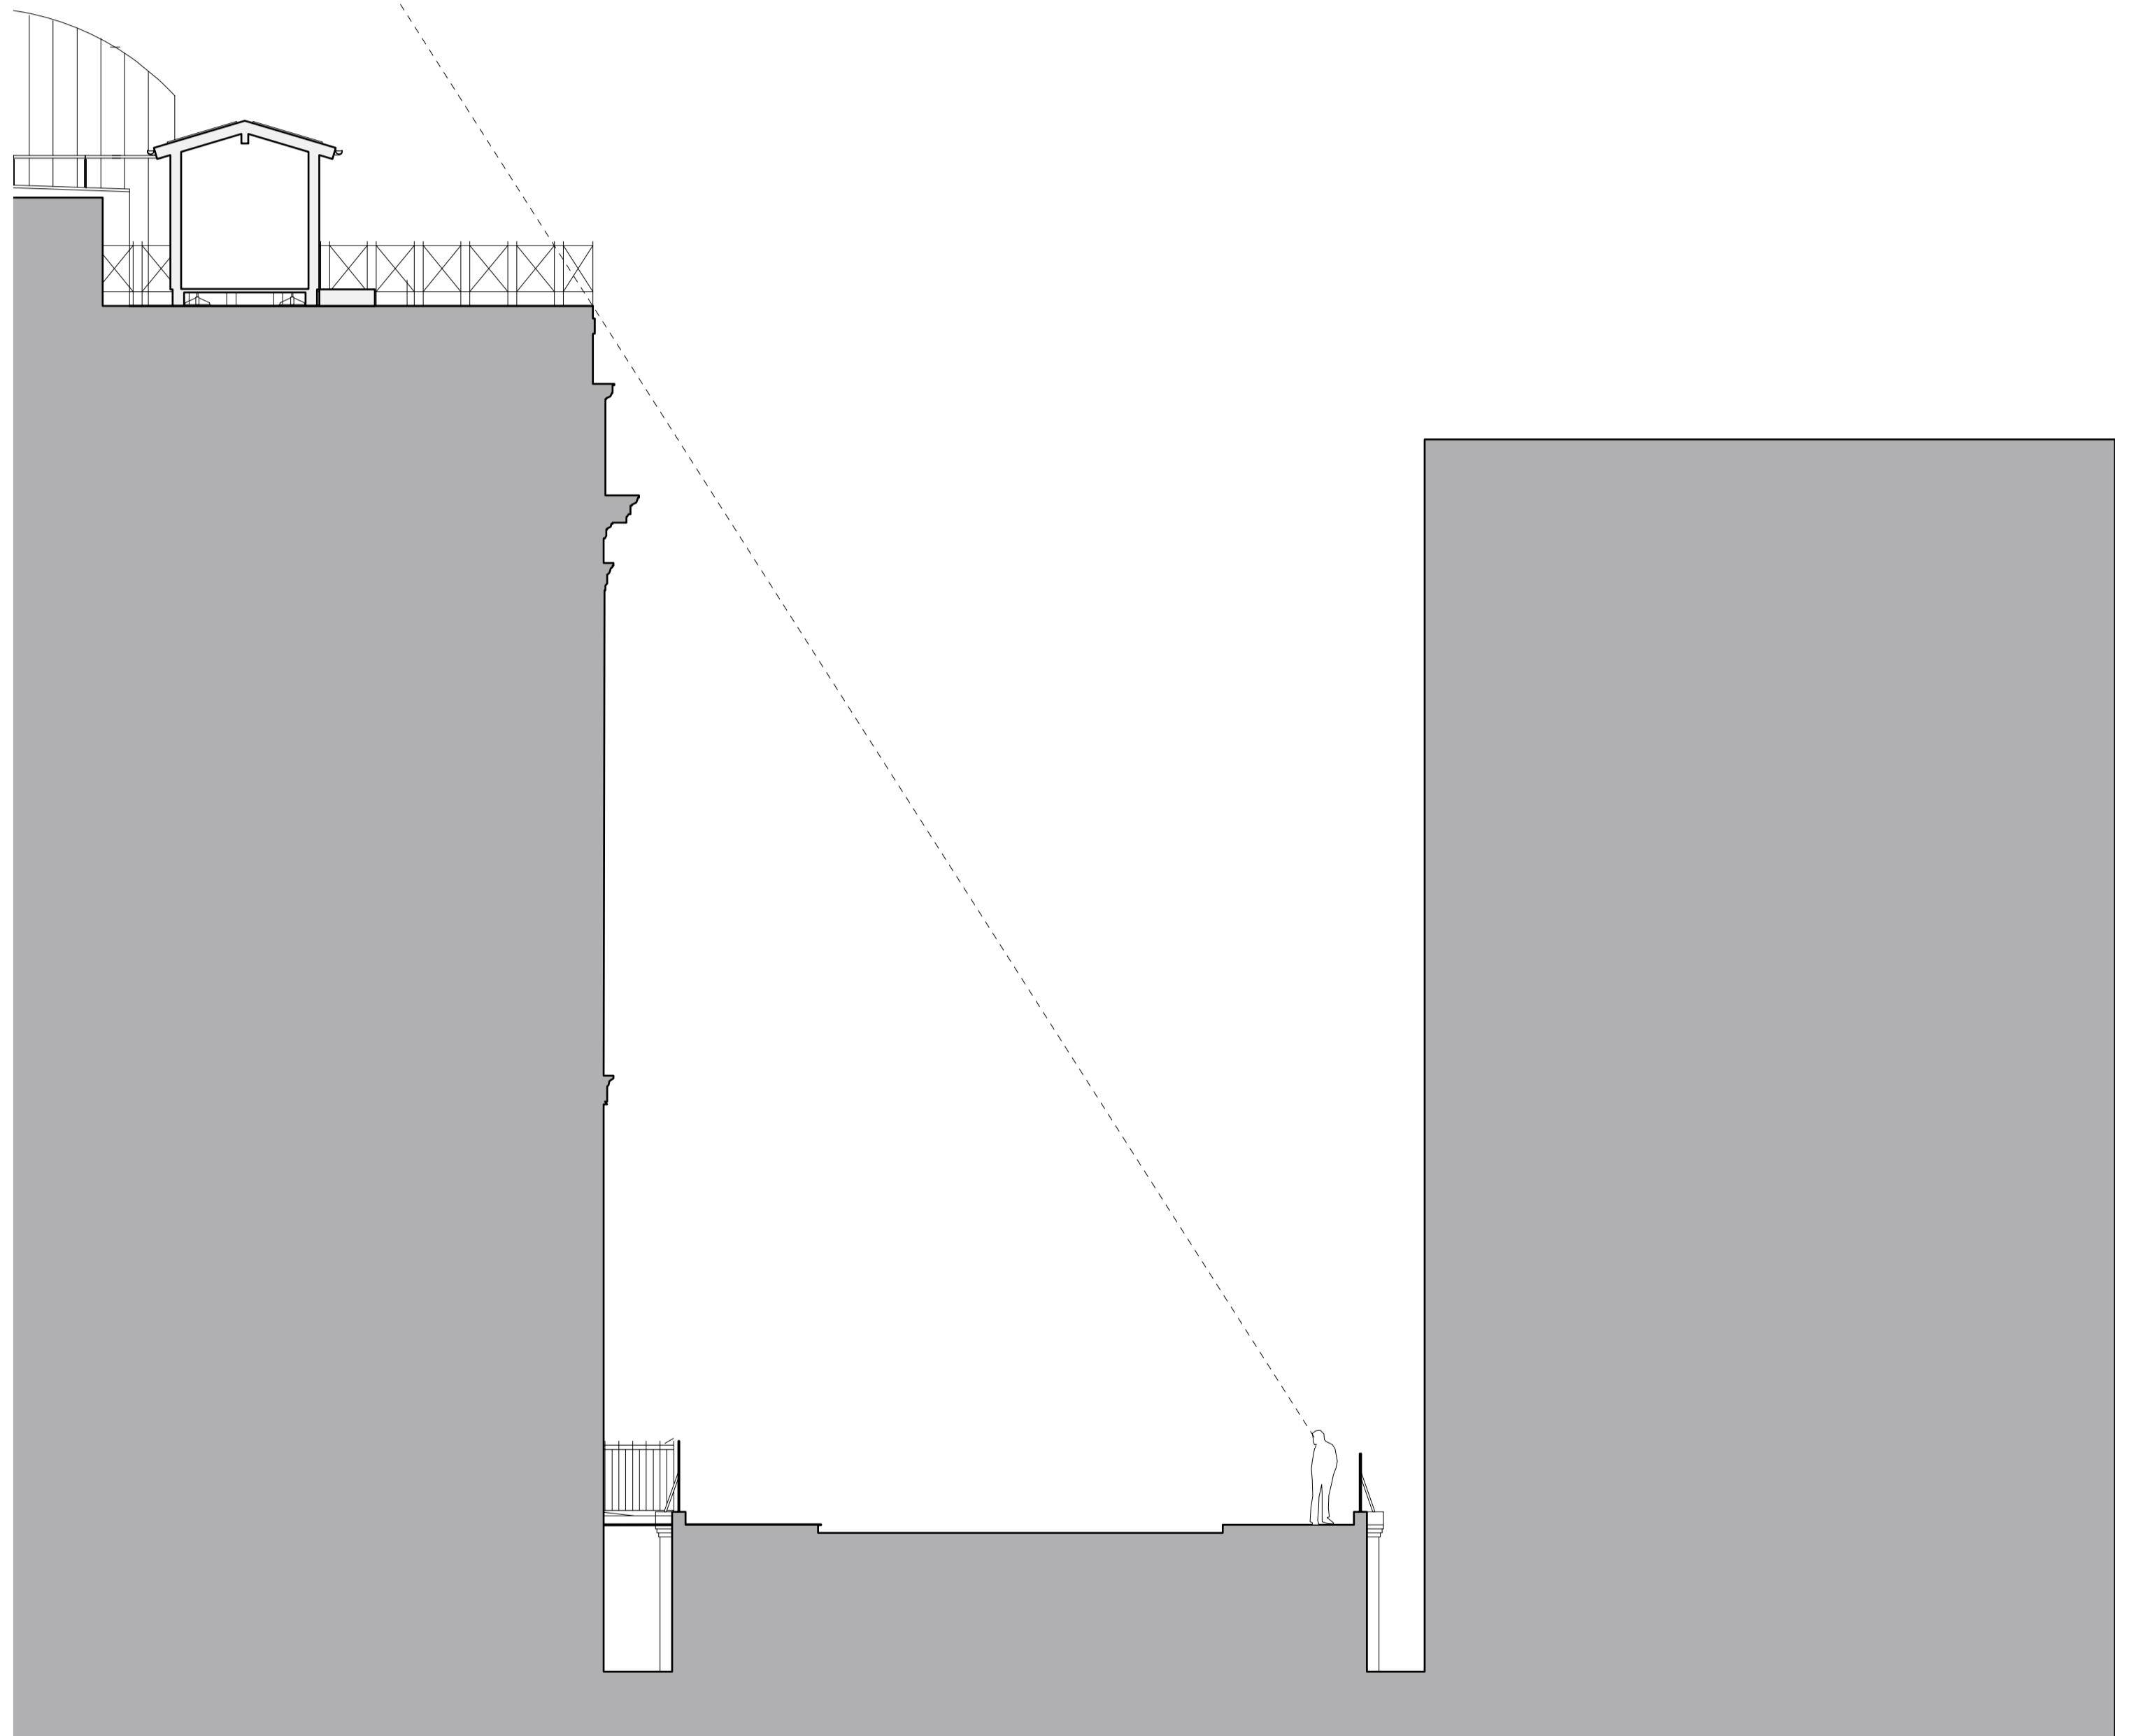


Gower Street

Huntley Street

University Street

1 Proposed Roof Plan  
1:100 @ A1

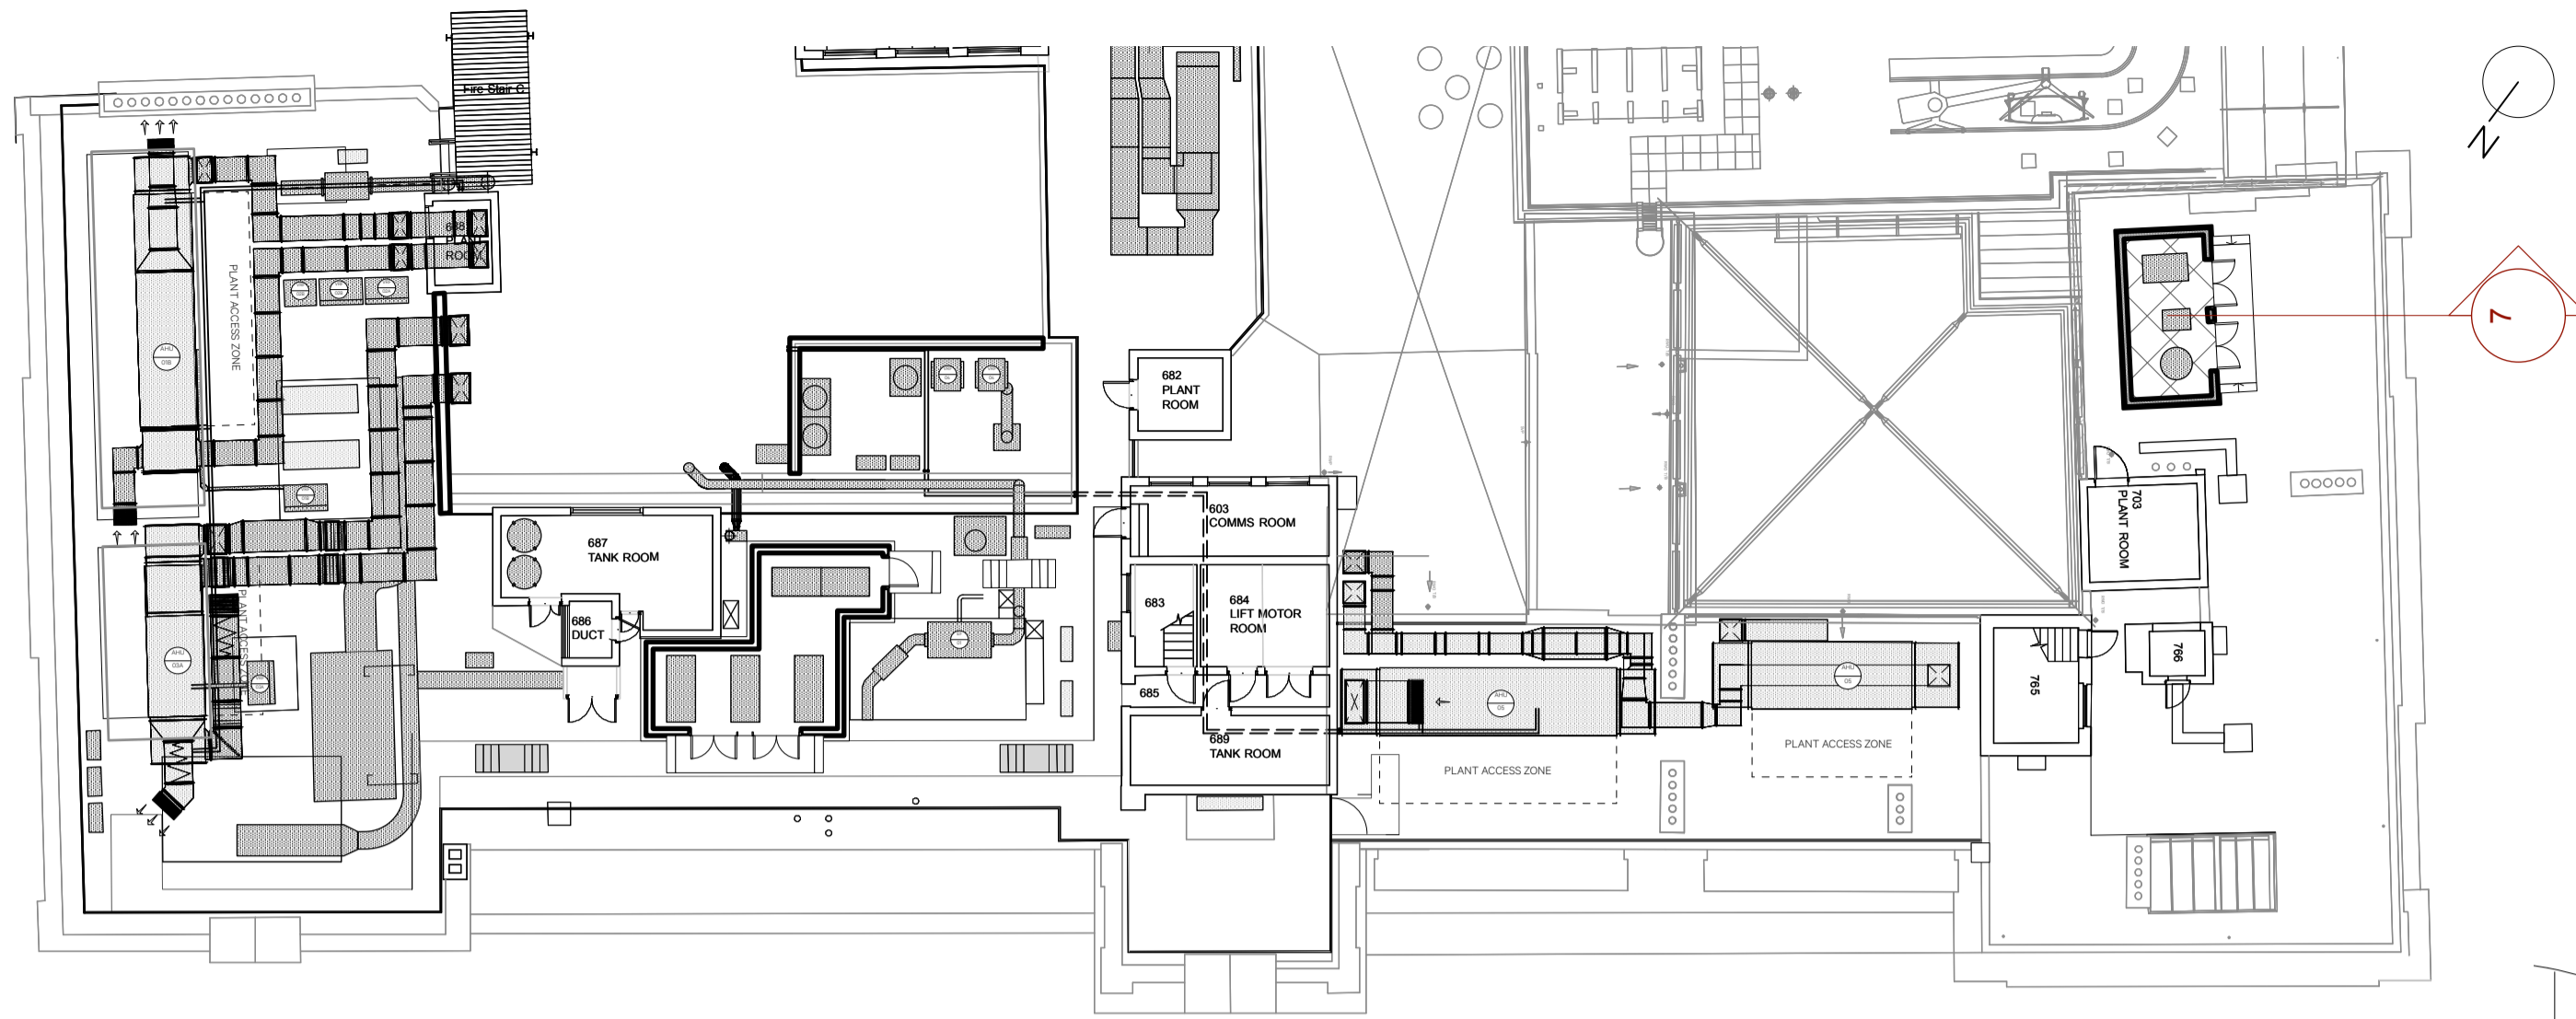

2 Existing University Street Section  
1:200 @ A1

Revision	Date	Amendment	Notes					Client	UCL	Burwell Deakins	
-	16.12.2019	Issued for Planning Application						Project	Rockefeller EDI Roof Plant		
								Drawing	Street Sections	info@burwellarchitects.com www.burwellarchitects.com	
								Scale	1:100 / 1:200 @ A1		Drawn
								Date	August 2021	Project N°	880A
								Drawing N°	880A_PL_040	Revision	-
								<small>NO DIMENSIONS ARE TO BE SCALED FROM THIS DRAWING. THE CONTRACTOR/MANUFACTURER IS RESPONSIBLE FOR CHECKING ALL DIMENSIONS AND QUERYING ANY DISCREPANCIES. THE DRAWING IS THE PROPERTY OF BDA ARCHITECTS LTD. COPYRIGHT IS RESERVED BY THEM AND THE DRAWING IS ISSUED ON CONDITION THAT IT IS NOT COPIED, REPRODUCED, RETAINED OR DISCLOSED TO ANY UNAUTHORISED PERSON, EITHER WHOLLY OR IN PART, WITHOUT WRITTEN CONSENT.</small>		<small>Unit 021 California Building London SE13 7SF +44 (0) 2083 056010</small>	<small>First Floor 6 Southemhay West Exeter EX1 1JG +44 (0) 1392 423981</small>