




1 Plant Enclosure Plan  
125 @ A0

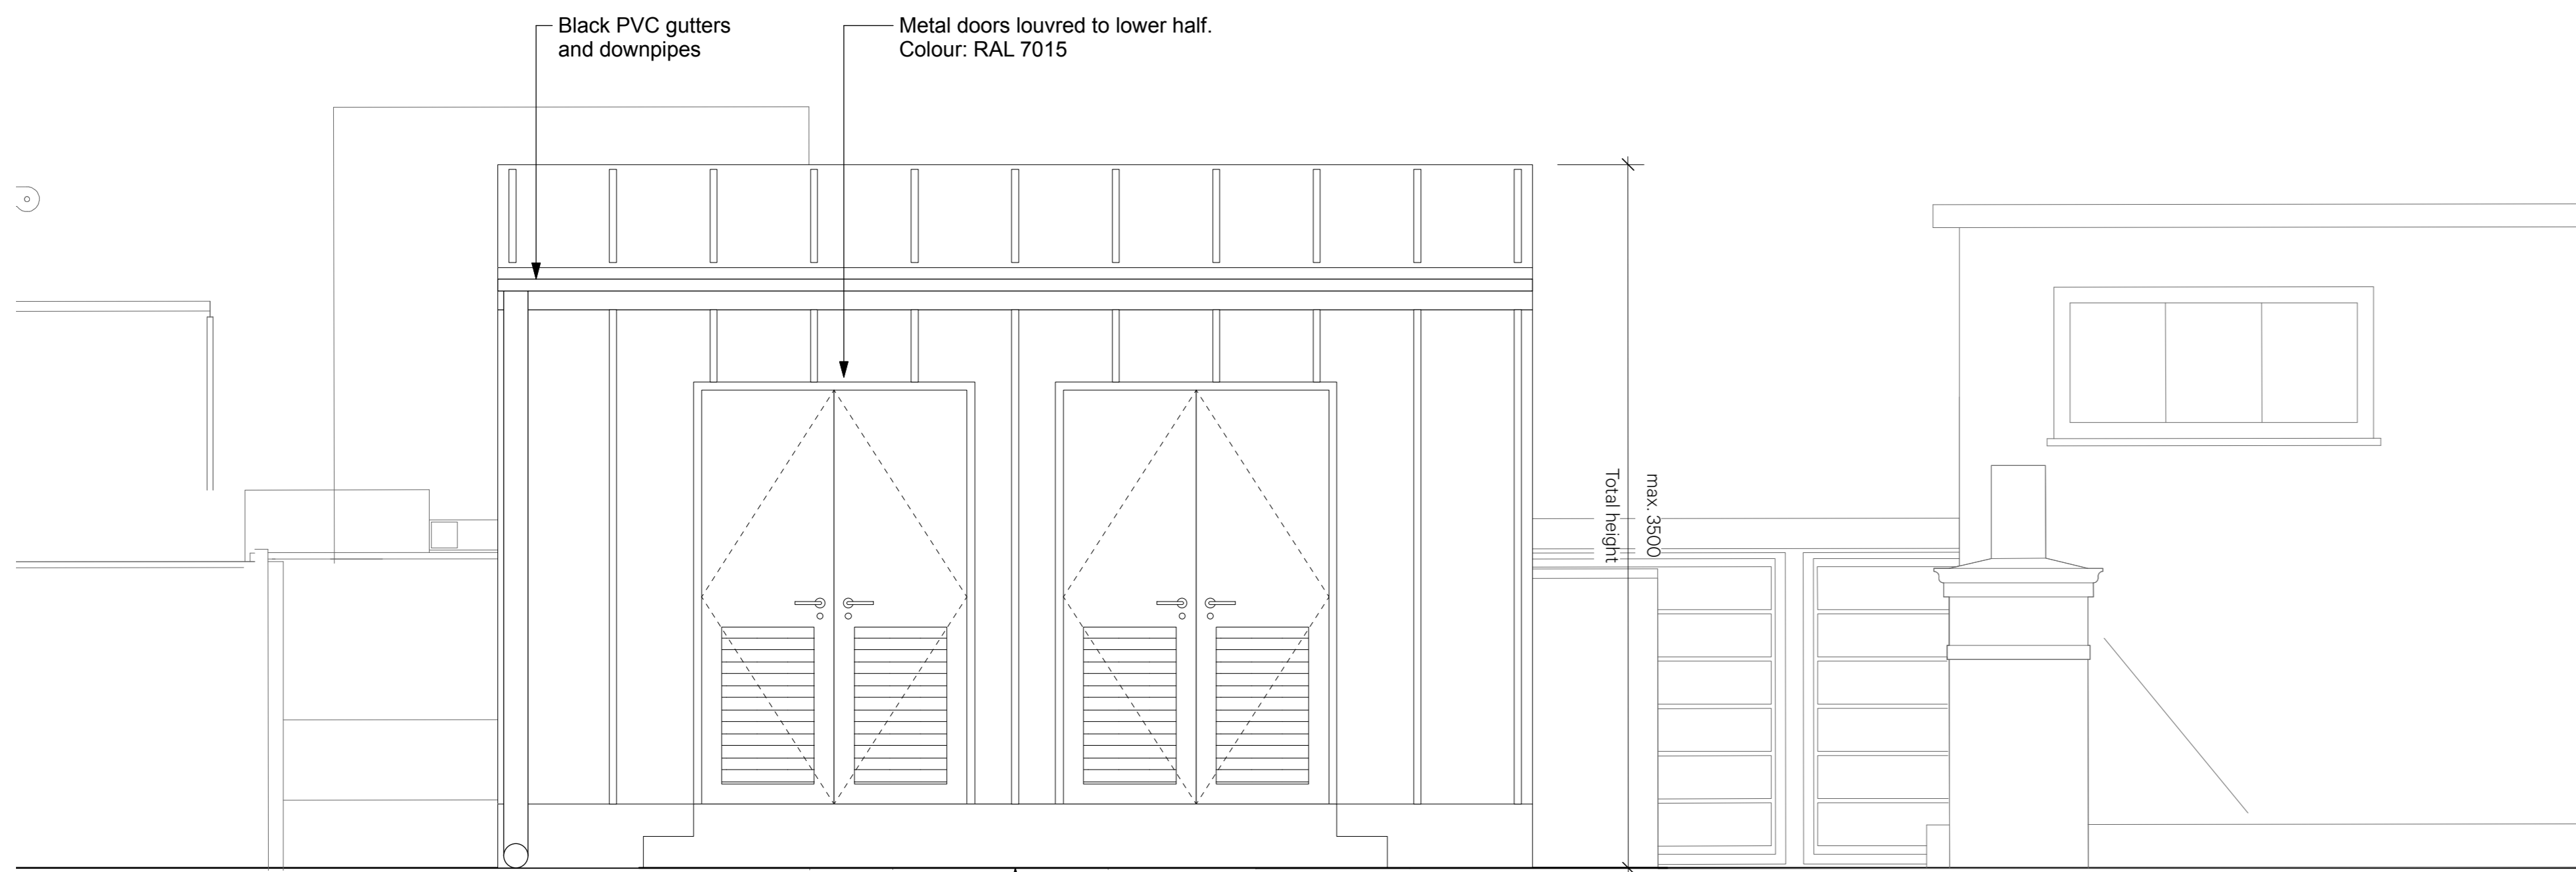


2 Plant Enclosure Elevation A  
125 @ A0

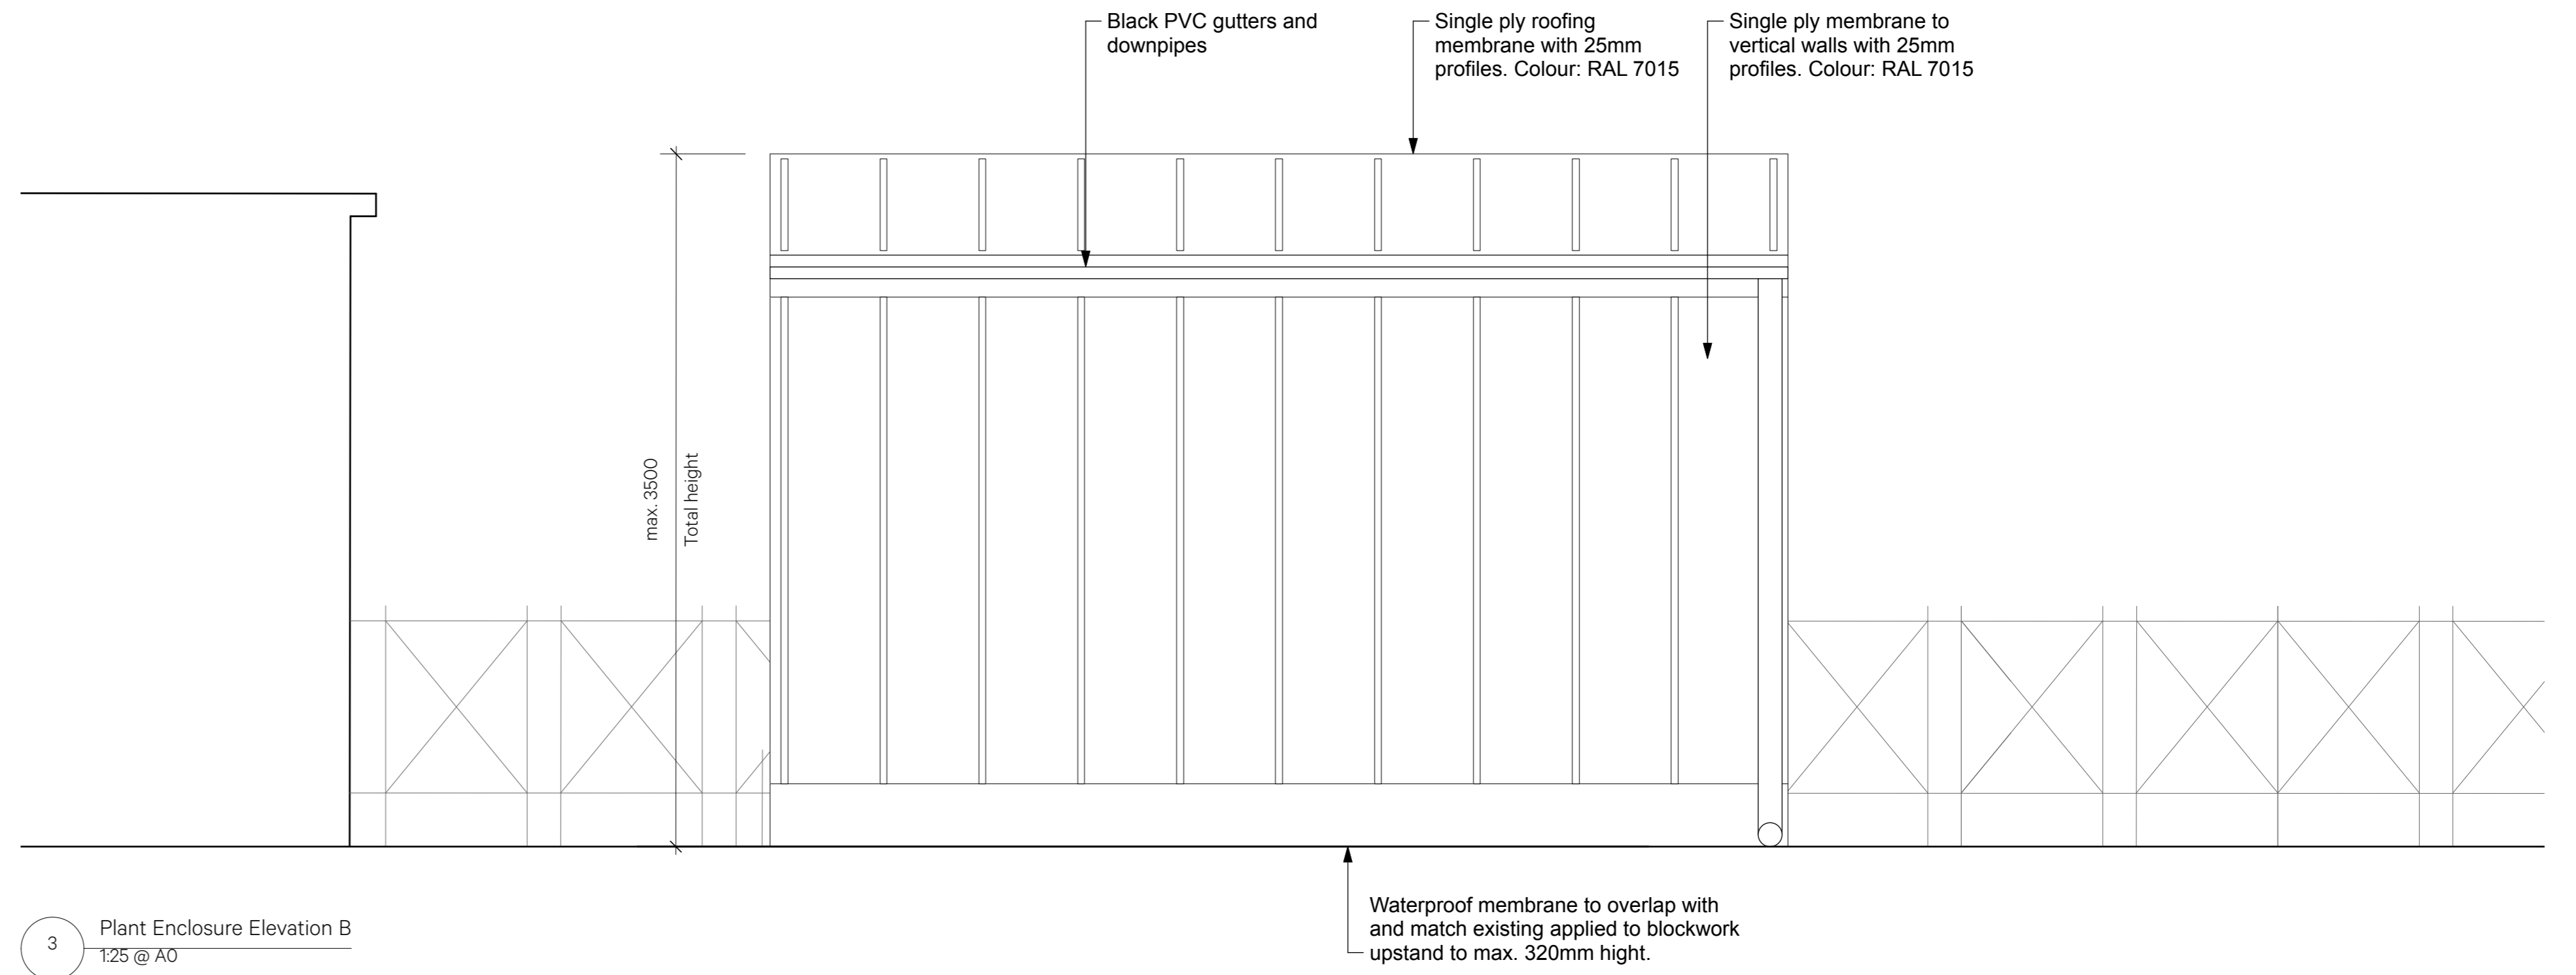


3 Plant Enclosure Elevation B  
125 @ A0

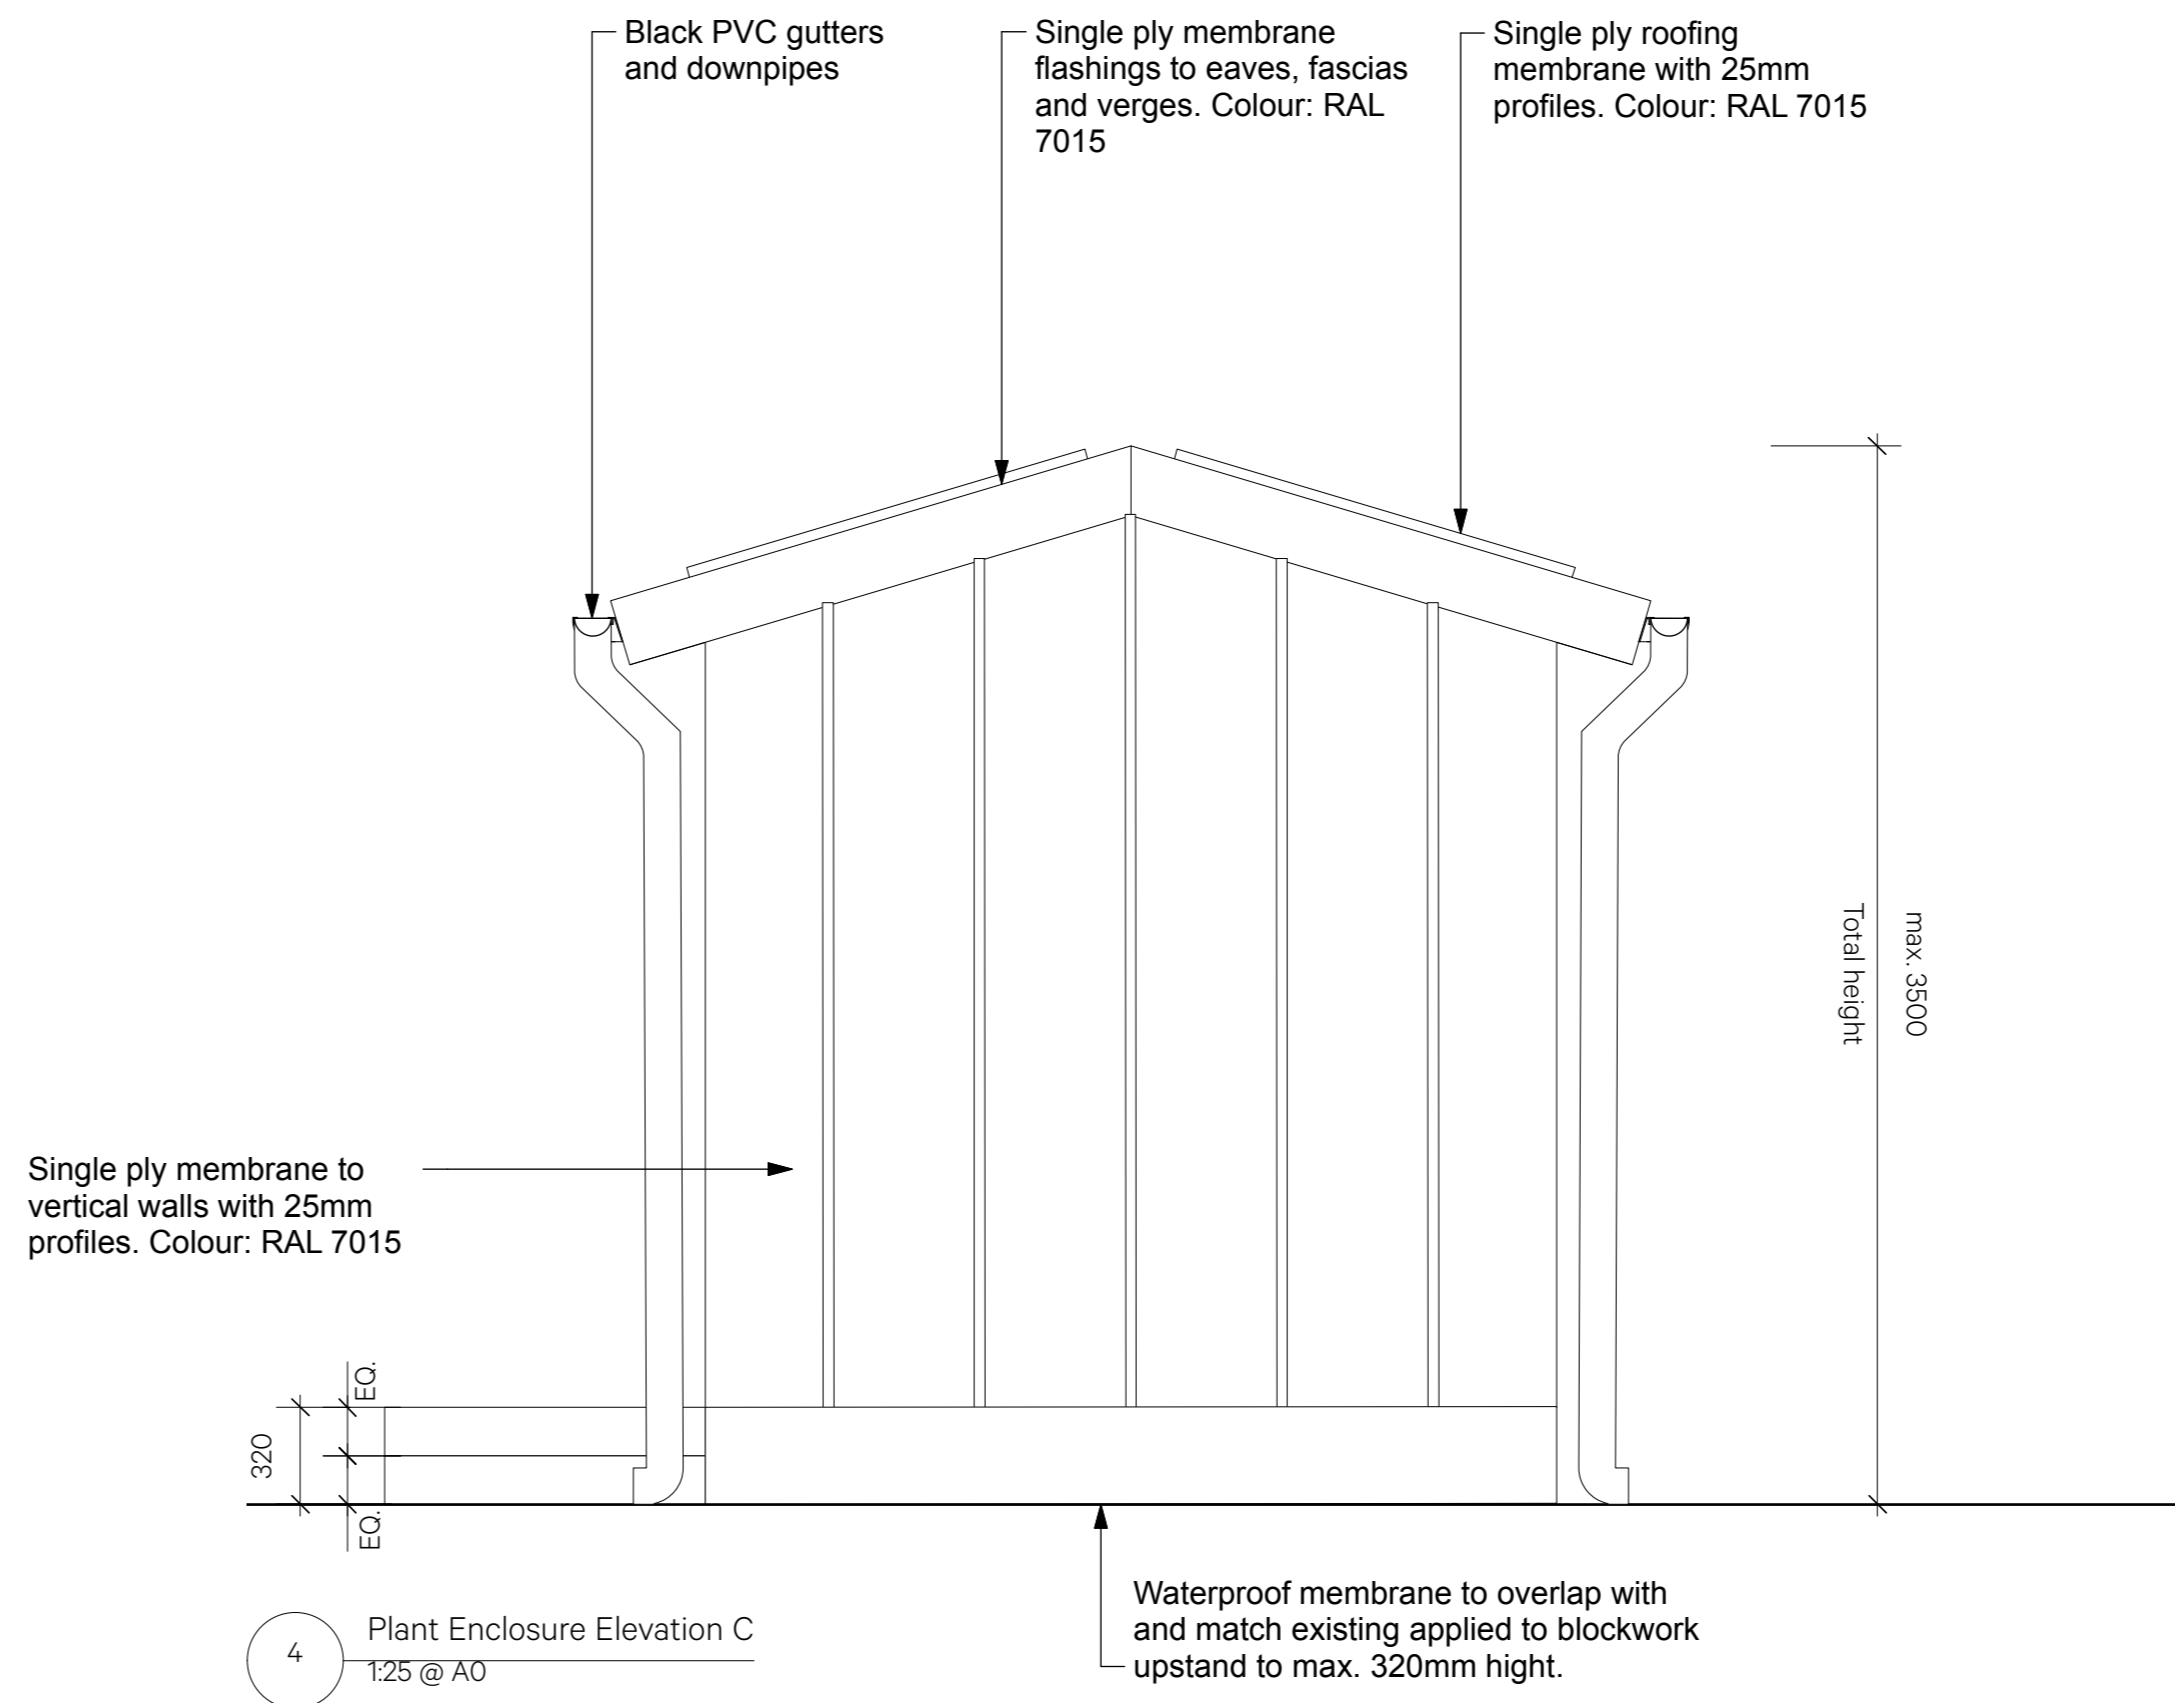

4 Plant Enclosure Elevation C  
125 @ A0

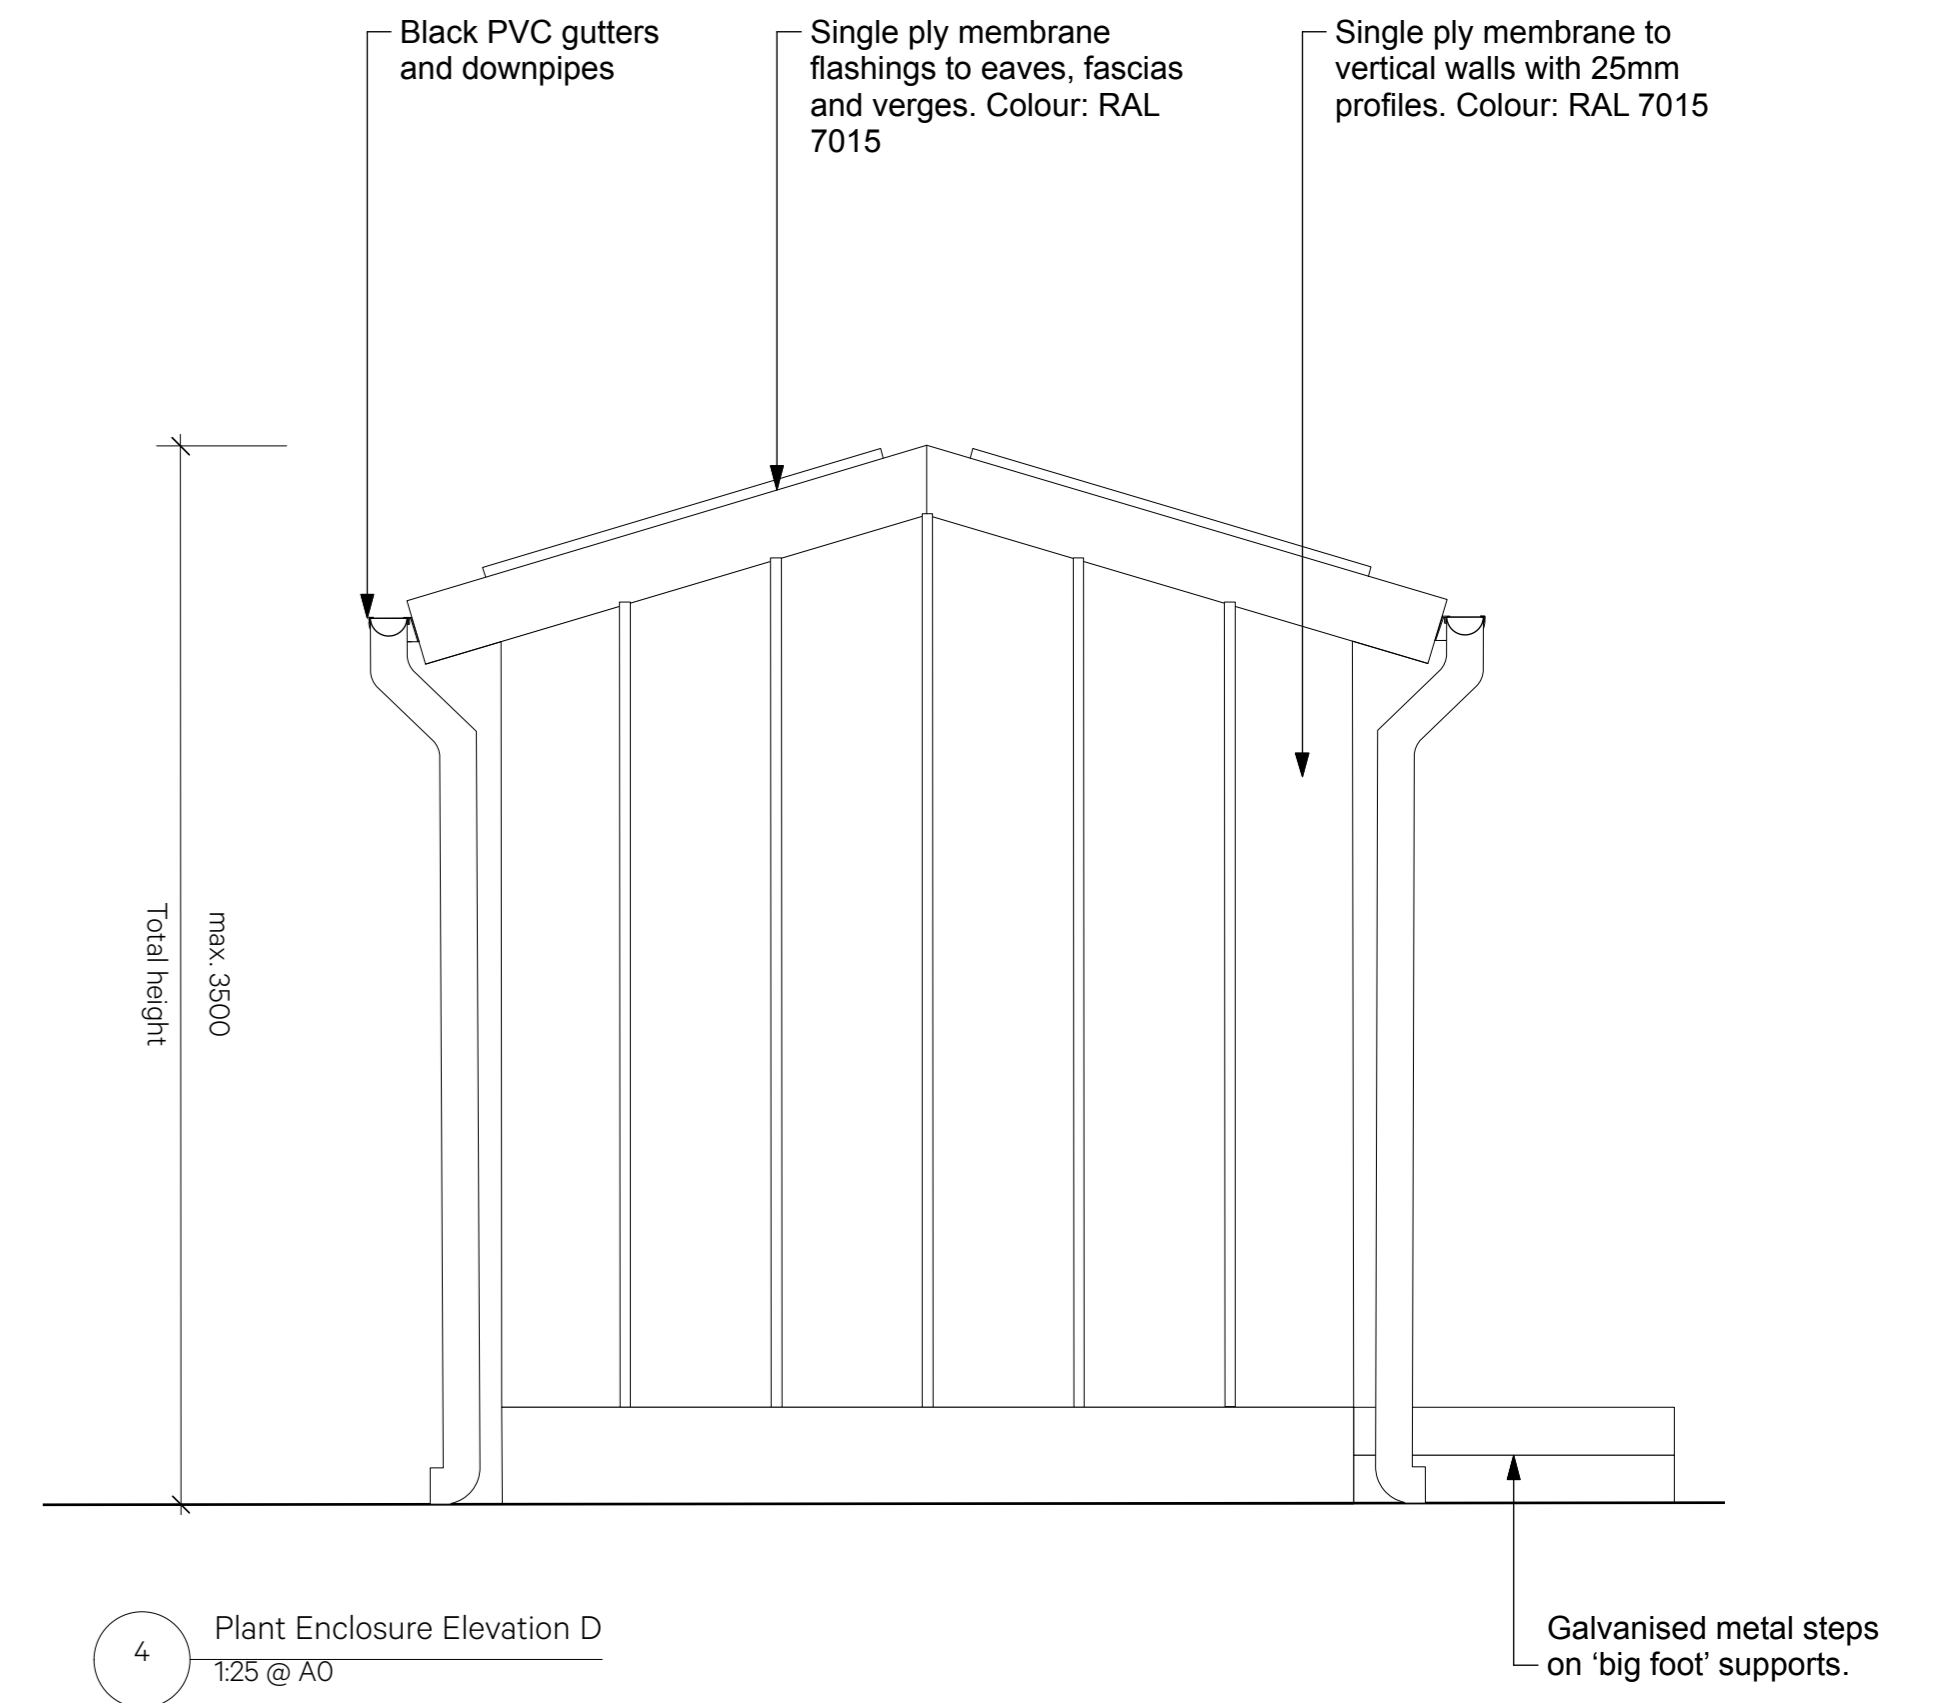

4 Plant Enclosure Elevation D  
125 @ A0

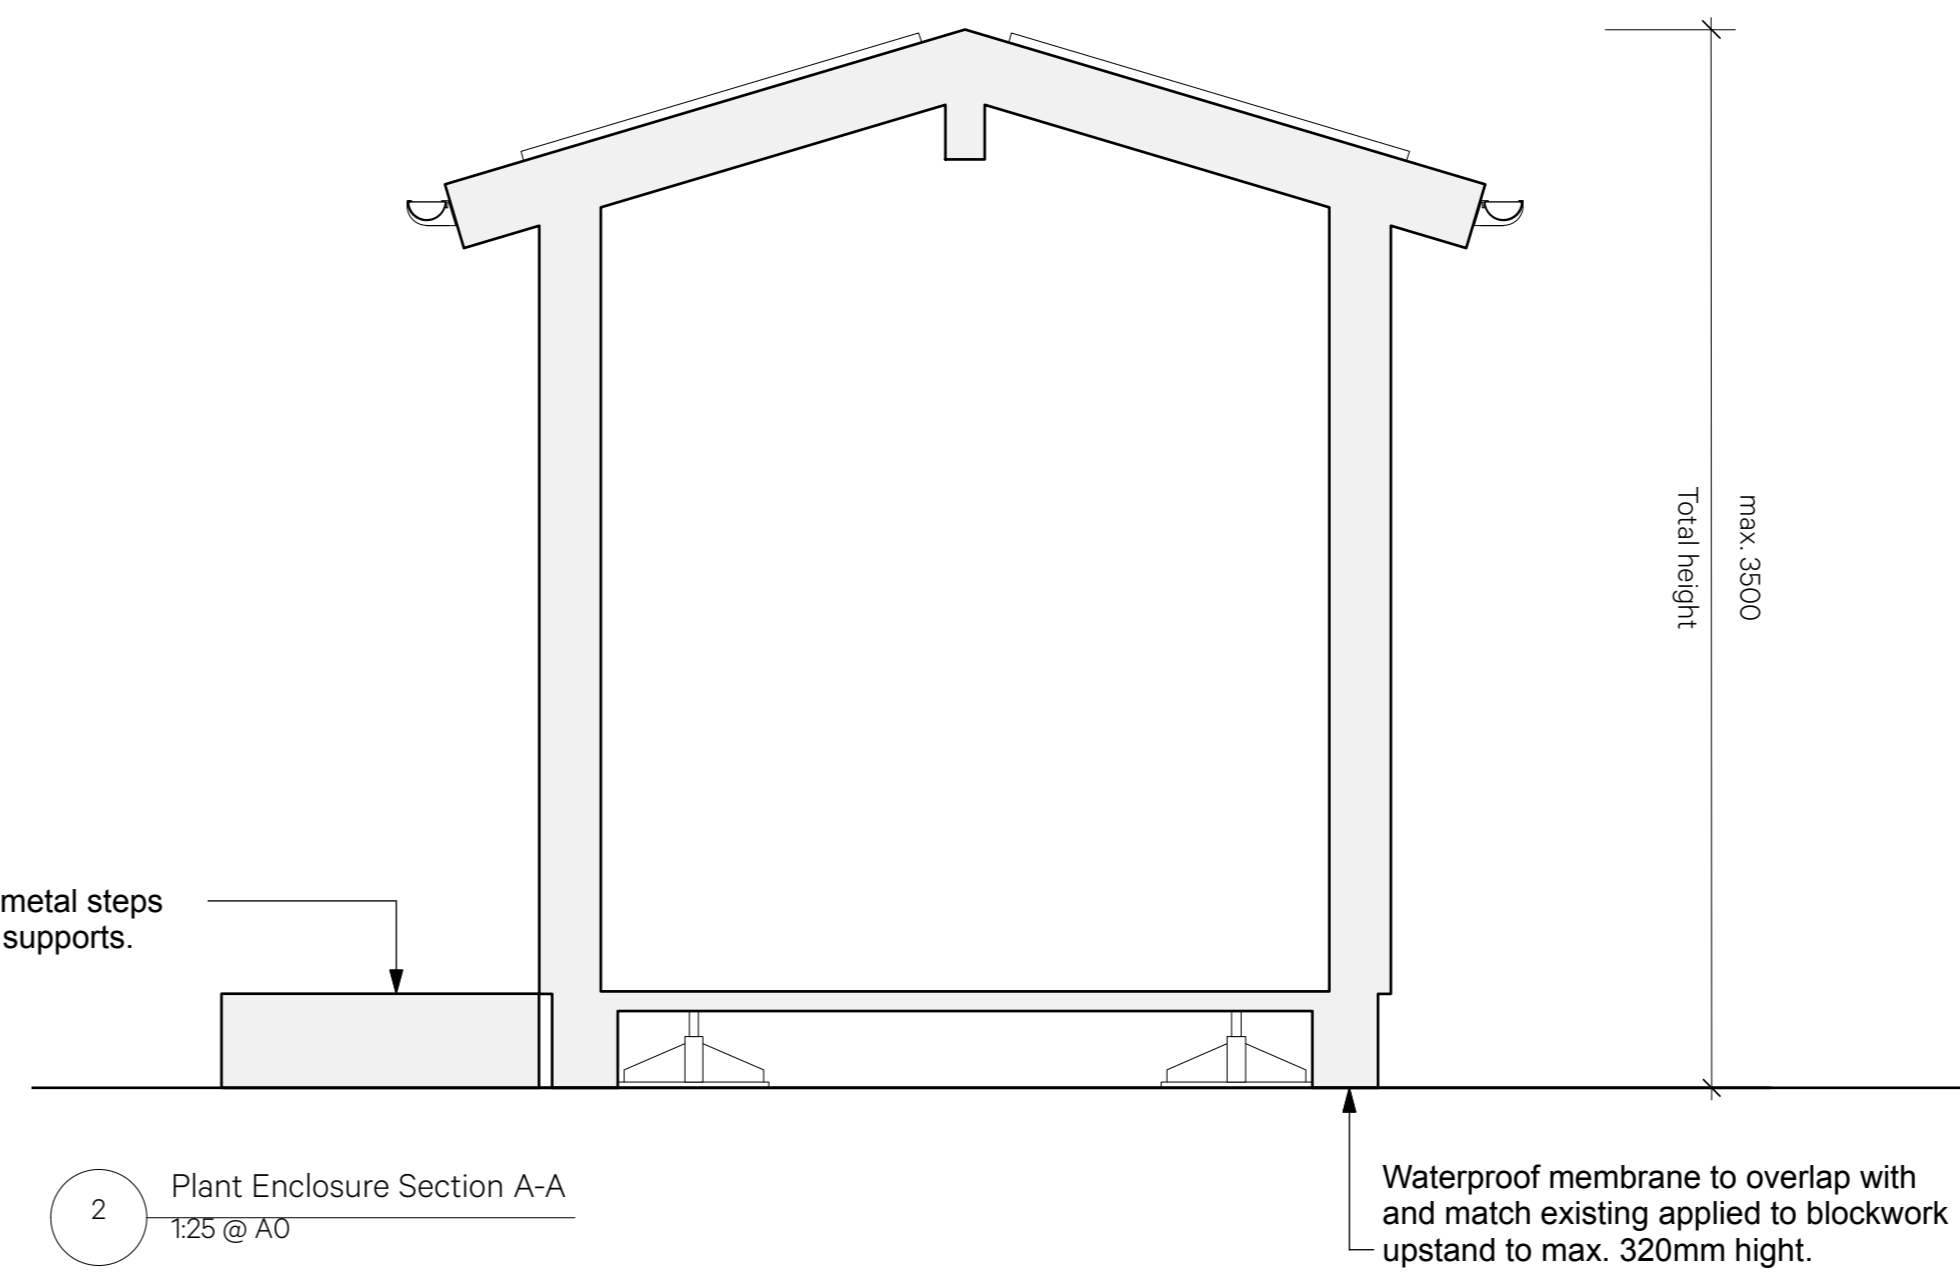

2 Plant Enclosure Section A-A  
125 @ A0

