



EXISTING RENDER REPAIRED AND REPAINTED

NEW PAINTED MS PEDESTRIAN GATE

NEW PAINTED SLIDING VEHICULAR MS GATE

BOX SECTION 60 x 60


NEW MATCHING MS RAILING ON EXISTING WALL

FARE-FACED BRICKWORK PIERS AND WALLS TO MATCH HOUSE ELEVATION BRICKWORK

111 CRANFIELD GARDENS  
ELEVATION @ 1:50

NEW HEDGE TO ALLOW FOR SLIDING GATE IN OPEN POSITION

25mm DIA ROUND VERTICAL

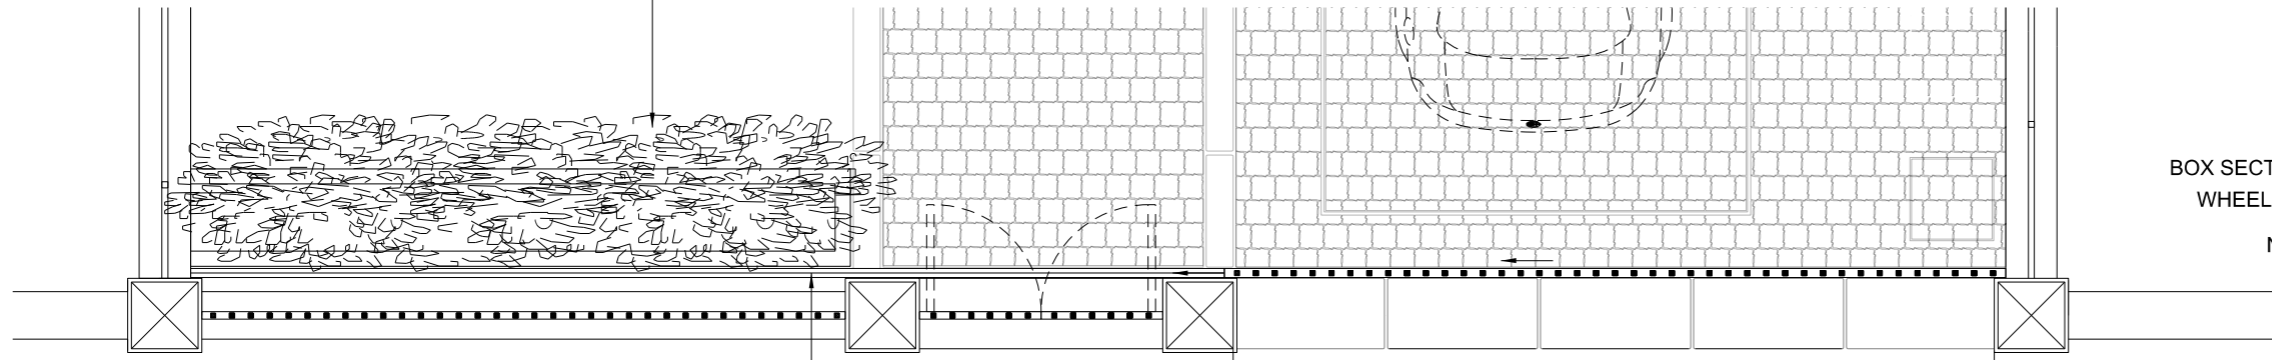

BOX SECTION 120 x 60  
WHEEL AND TRACK

NEW PAVING

SLIDING VEHICULAR GATE TRACK BETWEEN BOUNDARY WALL AND PLANTER

DETAIL @ 1:20

PLAN @ 1:50