



Legend

	Carbon Dioxide Fire Extinguisher
	Fire extinguisher - wet chemical
	Emergency lighting
	Area covered by automatic heat detectors
	Area covered by meachnical smoke extraction
	Fire exit sign (internally illuminated)
	Fire blanket
	30-minute protection firedoor to fully comply with B.S.
	Area of licensable activity

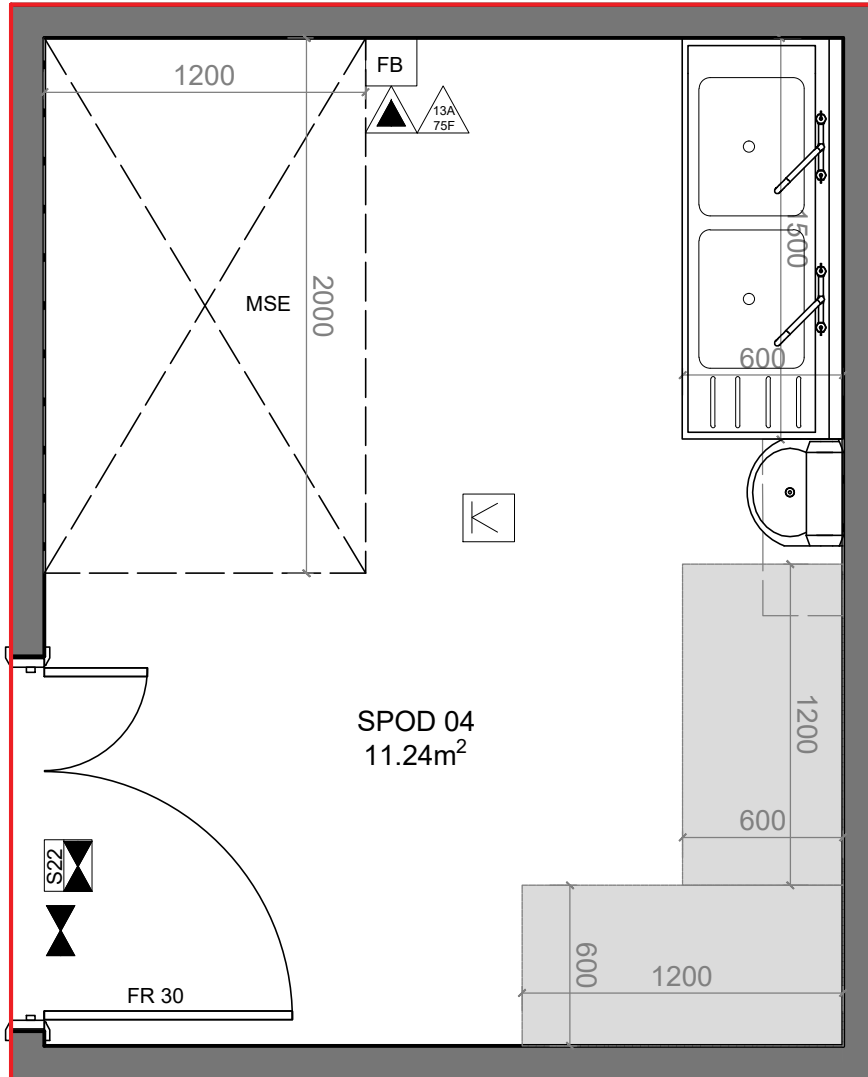

PLAN
Scale 1:100

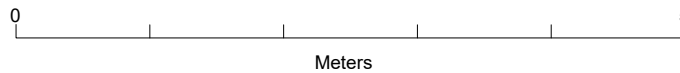

jacuna.co.uk

ELABORATION
isadora@jacuna.co.uk

VERIFICATION
jason@jacuna.co.uk

APROVAL
thomas@jacuna.co.uk

APROVAL
henry@jacuna.co.uk

SHEET
04

PROJECT TITLE
Camden

ADDRESS
178B Royal College Street and Arches 74 and 75 Randolph Street, NW1 0SP

REVISION

SHEET TITLE
Premisses Pod 04

CO_BY_PROJECT_DISCIPLINE_SHEETTITLE_PRINTPAPER_SCALE_REVISION
JK_JK_05CAM_AD_9.4PodPremisses_A4_1.25_R00

R00