


1 EXISTING SHOPFRONT  
Scale: 1:25

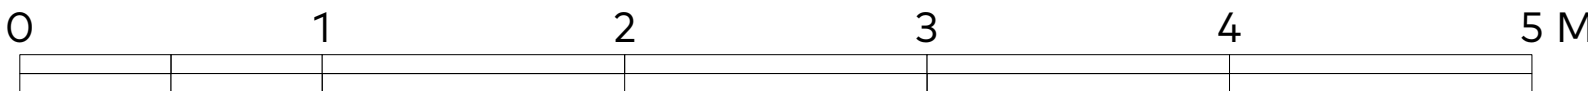

3 EXISTING PHOTOS


Red line indicates existing signage, shopfronts vinyls, door furniture to be removed/demolished

Notes:

FULL SITE SURVEY REQUIRED PRIOR TO STARTING WORKS ON SITE, EXISTING DIMENSIONS SHOWN AS INDICATIVE

Revision Notes:


REV A - REVISED DRAWING TO SUIT SITE DIMS & SCALE BAR ADDED



THE YARD  
CREATIVE

Suite 3.02, Grand Union Studios, 332 Ladbroke Grove, London, W10 5AD  
+44 (0) 20 7183 8326 | theyardcreative.com

For design intent only. No alterations to design specifications may be made without prior consent of The Yard Creative Ltd. Do not scale from this drawing. Verify all dimensions on site, contractors to double check before commencing work. All dimensions in mm. ©The Yard Creative Ltd 2021

Client: 

Project: **BREAD AHEAD HAMPSTEAD**

Drawing: **EXISTING SHOPFRONT**

Drawing No: **105**

Date: <b>26.08.2021</b>	Revision: <b>A</b>
Drawn: <b>AB</b>	Checked: <b>LP</b>
Scale @A3: <b>1:25@A3</b>	Status: <b>DESIGN</b>