


Notes:

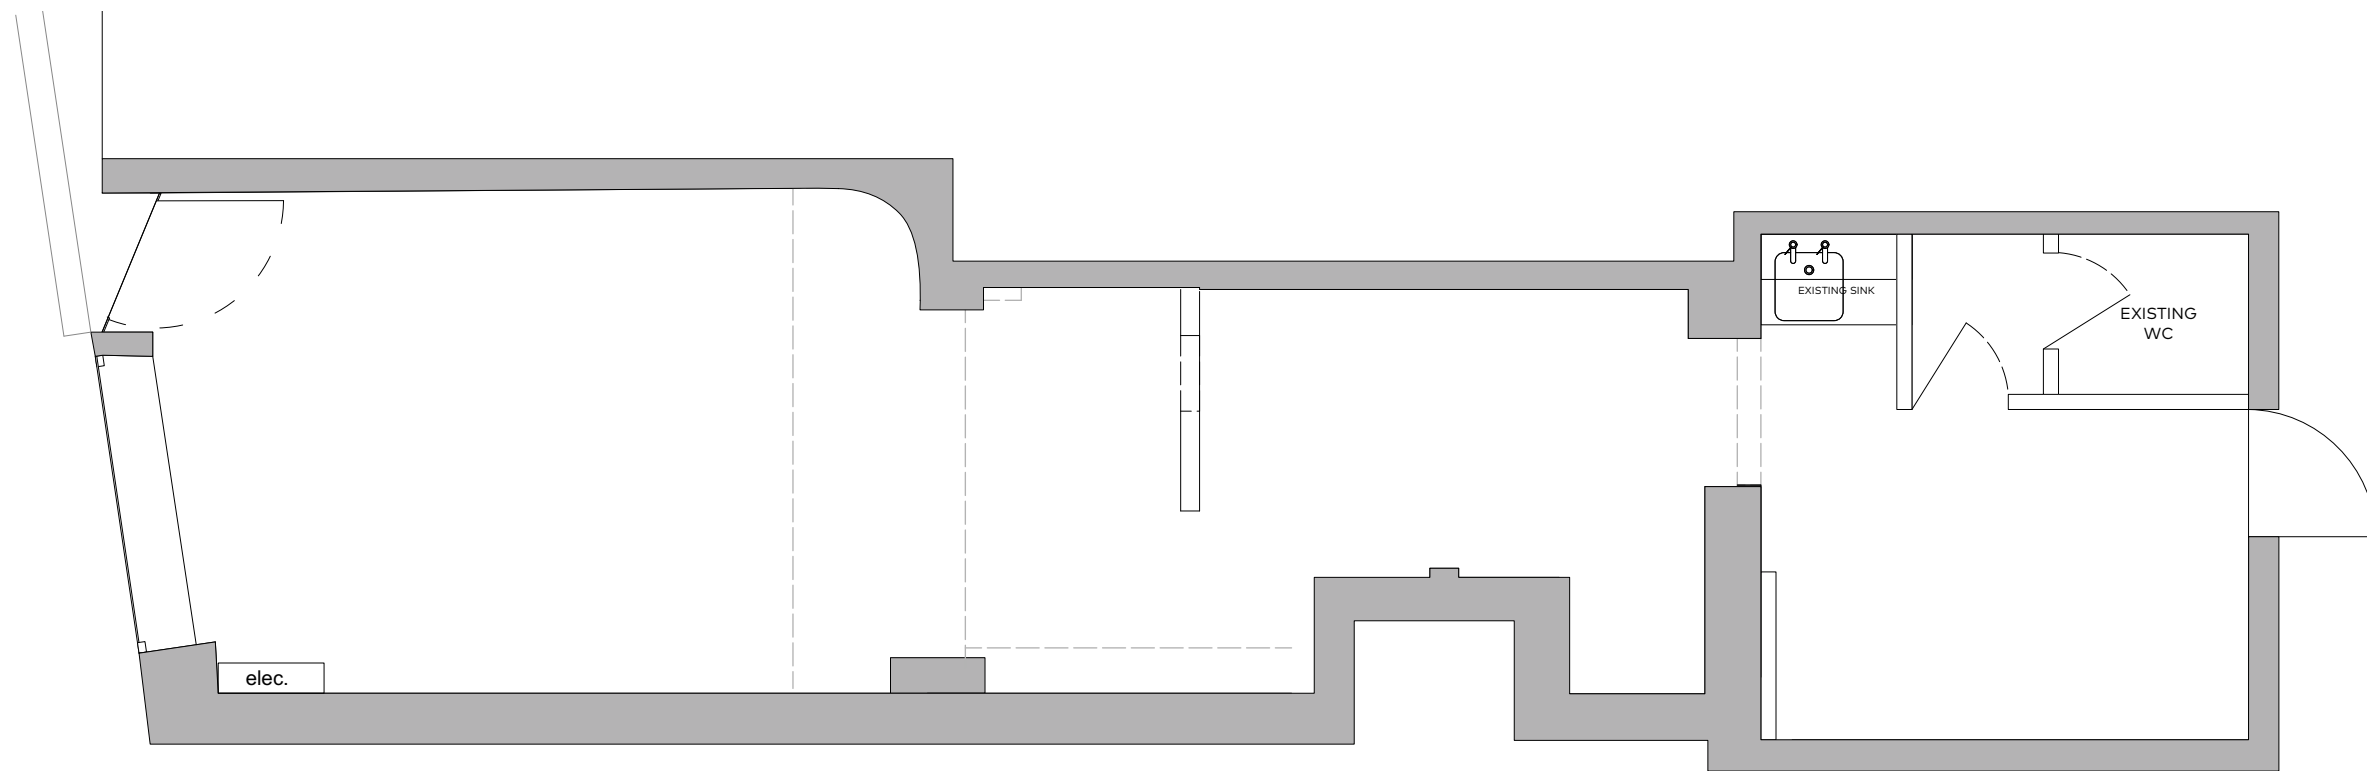

Revision Notes:

REV A - SCALE BAR ADDED



Suite 3.02, Grand Union Studios, 332 Ladbrooke Grove, London, W10 5AD
+44 (0) 20 7183 8326 | theyardcreative.com

For design intent only. No alterations to design specifications may be made without prior consent of The Yard Creative Ltd. Do not scale from this drawing. Verify all dimensions on site, contractors to double check before commencing work. All dimensions in mm. ©The Yard Creative Ltd 2021

Client:

**BREAD
AHEAD**

Project:

BREAD AHEAD HAMPSTEAD

Drawing:

EXISTING PLAN

Drawing No:

005

Date:

26.08.2021

Revision:

A

Drawn:

AB

Checked:

LP

Scale @A3:

1:50@A3

Status:

DESIGN

1 EXISTING PLAN
Scale: 1:50

