


Notes:
FULL SITE SURVEY REQUIRED PRIOR TO STARTING WORKS ON SITE, EXISTING DIMENSIONS SHOWN AS INDICATIVE

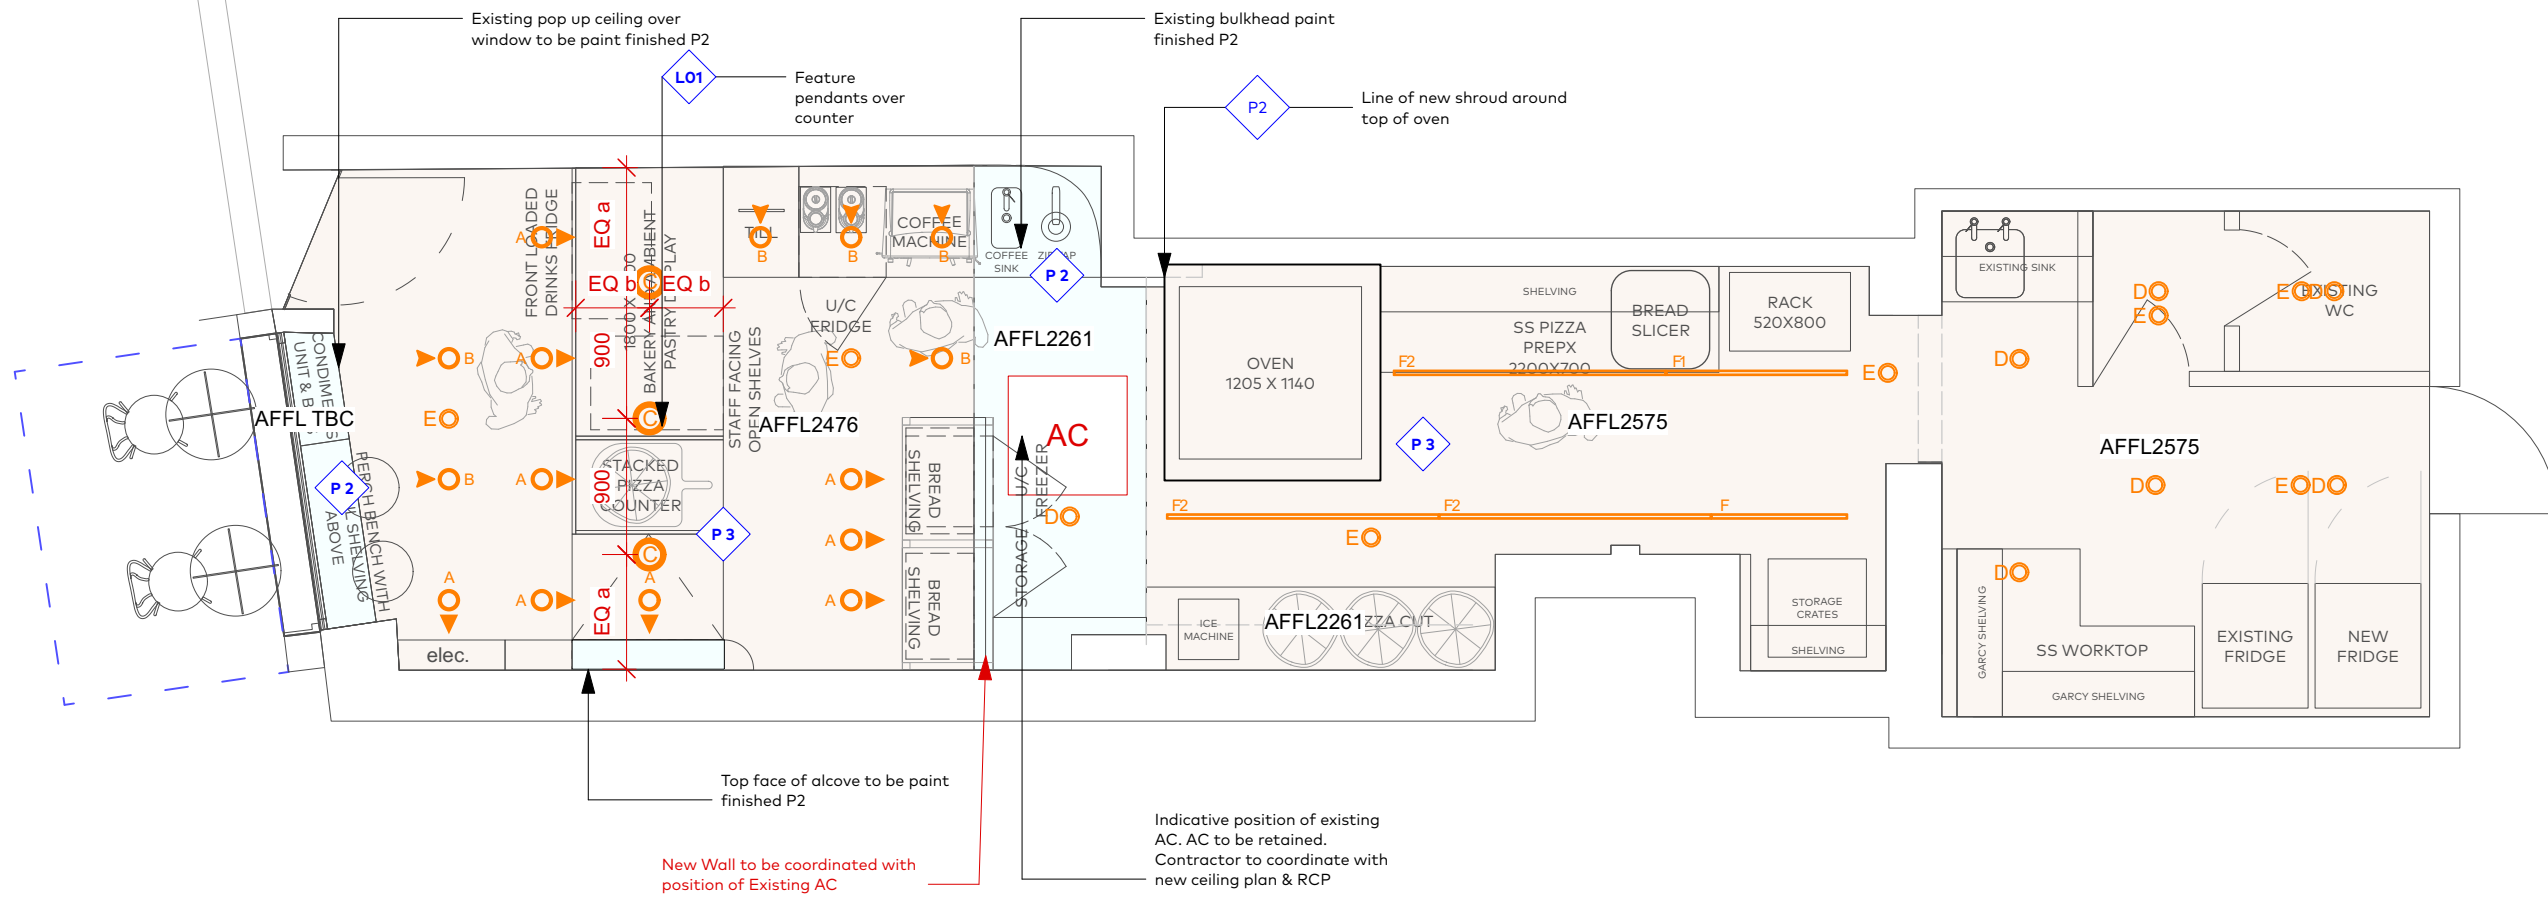


Revision Notes:
REV A - LAYOUT REVISED & SCALE BAR ADDED, TITLE BLOCK AMENDED

1 PROPOSED RCP
 Scale: 1:50

KEY

- | | | | |
|---|---|--|---|
| <p>▲ OA Raider Mini
LED Recessed Spotlight
24" Medium Beam - 2136lm - 20W - 825
Colour: White - Remote LED Driver
Quantity: 9</p> <p>▼ OB Raider Mini
LED Recessed Spotlight
36" Medium Beam - 1340lm - 14W - 930
Colour: White - Remote LED Driver
Quantity: 6</p> <p>◎ C Feature pendant by others</p> | <p>DO Coil A
LED Recessed Downlight
50" Reflector - 1584lm - 14W - 830
Colour: White - Remote LED Driver
Quantity: 7</p> <p>EO R2A EM LED Mini-Spot
Recessed Mounted Emergency Luminaire
3 Hour Battery - 200lm - 1.5W - 6500K
Colour: White - Remote LED Driver
Order No. 89800536 - Quantity: 7</p> <p>F Steeler Line
Linear LED System - 910mm
1375lm - 31W - 830
Colour: White - Integral Driver</p> | <p>F1 Steeler Line
Linear LED System - 1210mm
2750lm - 41W - 830
Colour: White - Integral Driver</p> <p>F2 Steeler Line
Linear LED System - 1810mm
4126lm - 60W - 830
Colour: White - Integral Driver
Nemo Lux
LED Wall Light
744lm - 8.4W - 930
Colour: Special Brass Finish - Integral Driver</p> <p>OG</p> | <p>■ Paint finished P3</p> <p>■ Paint finished P2</p> |
|---|---|--|---|

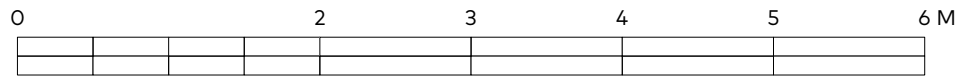

Suite 3.02, Grand Union Studios, 332 Ludbroke Grove, London, W10 5AD
 +44 (0) 20 7183 8326 | theyardcreative.com

For design intent only. No alterations to design specifications may be made without prior consent of The Yard Creative Ltd. Do not scale from this drawing. Verify all dimensions on site, contractors to double check before commencing work. All dimensions in mm. ©The Yard Creative Ltd 2021

Client: **BREAD AHEAD**

Project: **BREAD AHEAD HAMPSTEAD**

Drawing: **PROPOSED RCP**

Drawing No: **101**

Date: **26.08.2021** Revision: **A**

Drawn: **AB** Checked: **LP**

Scale @A3: **1:50@A3** Status: **DESIGN**