






KEY	DESCRIPTION
	<b>F1</b> NEW TIMBER FLOORING
	<b>F2</b> NEW ENTRANCE MAT
	EXISTING FLOOR
	<b>M2</b> 10MM BRASS TRANSITION TRIM

Notes:


**FULL SITE SURVEY REQUIRED PRIOR TO STARTING WORKS ON SITE, EXISTING DIMENSIONS SHOWN AS INDICATIVE**

**ALL FLOORING TO BE INSTALLED IN LINE WITH SUPPLIER RECOMMENDATIONS AND GUIDELINES - TO BE CONFIRMED WITH TYC**

**CONTRACTOR TO ENSURE ALL JOINERY IS OF SUITABLE STABILITY & FIT FOR PURPOSE**

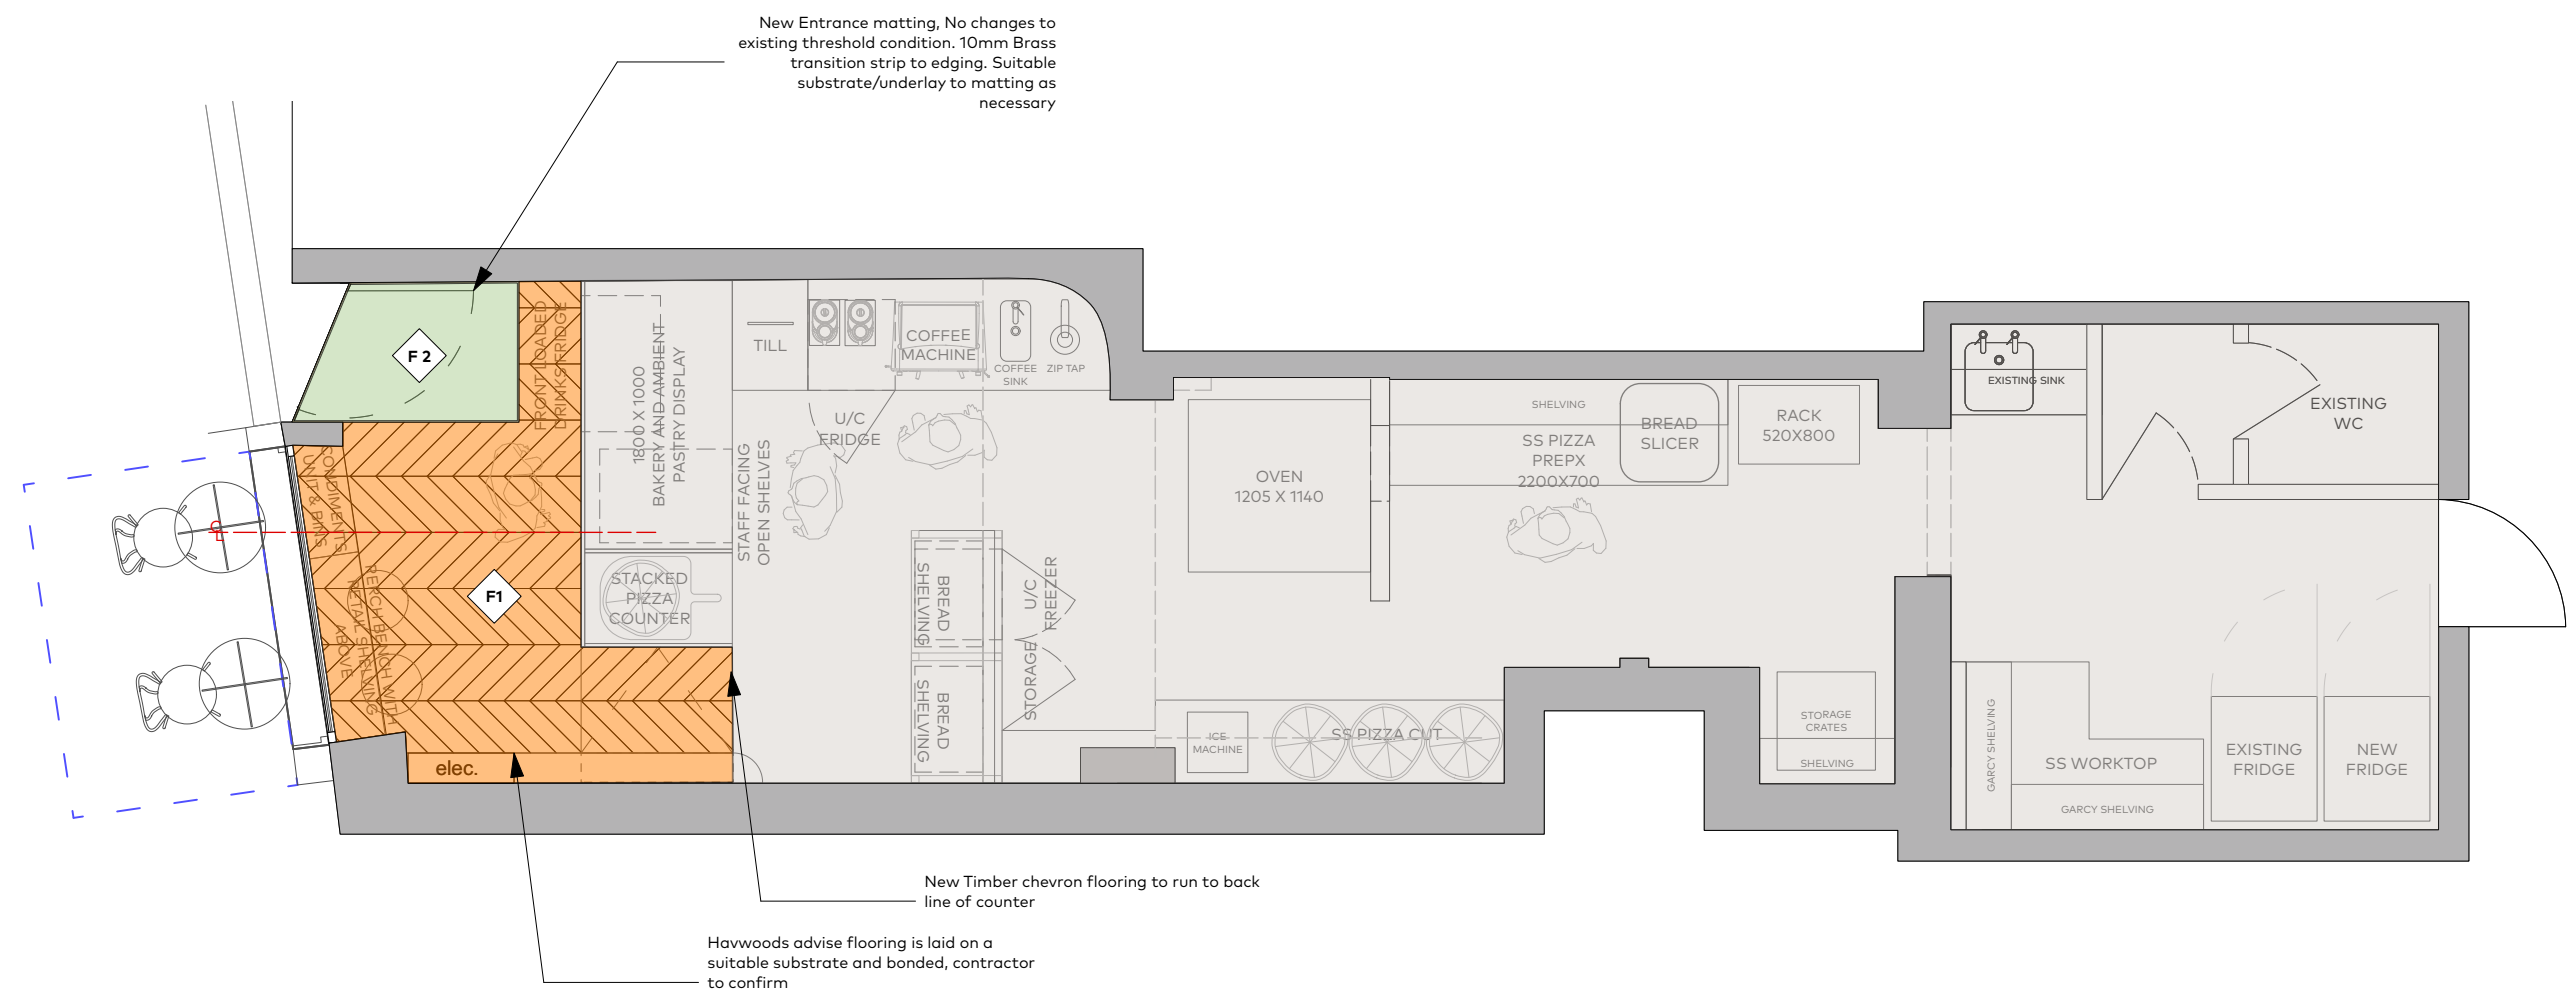

**1 PROPOSED FLOOR FINISHINGS**  
Scale: 1:50

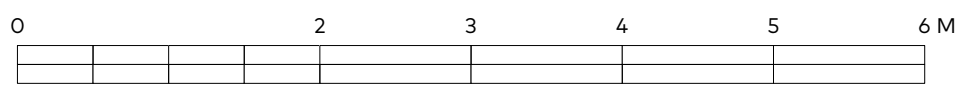

Revision Notes:

**REV A - SCALE BAR ADDED, TITLE BLOCK AMENDED**



Suite 3.02, Grand Union Studios, 332 Ladbrooke Grove, London, W10 5AD  
+44 (0) 20 7183 8326 | theyardcreative.com

For design intent only. No alterations to design specifications may be made without prior consent of The Yard Creative Ltd. Do not scale from this drawing. Verify all dimensions on site, contractors to double check before commencing work. All dimensions in mm. ©The Yard Creative Ltd 2021

Client: **BREAD AHEAD**

Project: **BREAD AHEAD HAMPSTEAD**

Drawing: **PROPOSED FLOORING PLAN**

Drawing No: **103**

Date: **26.08.2021** Revision: **A**

Drawn: **AB** Checked: **LP**

Scale @A3: **1:50@A3** Status: **DESIGN**