
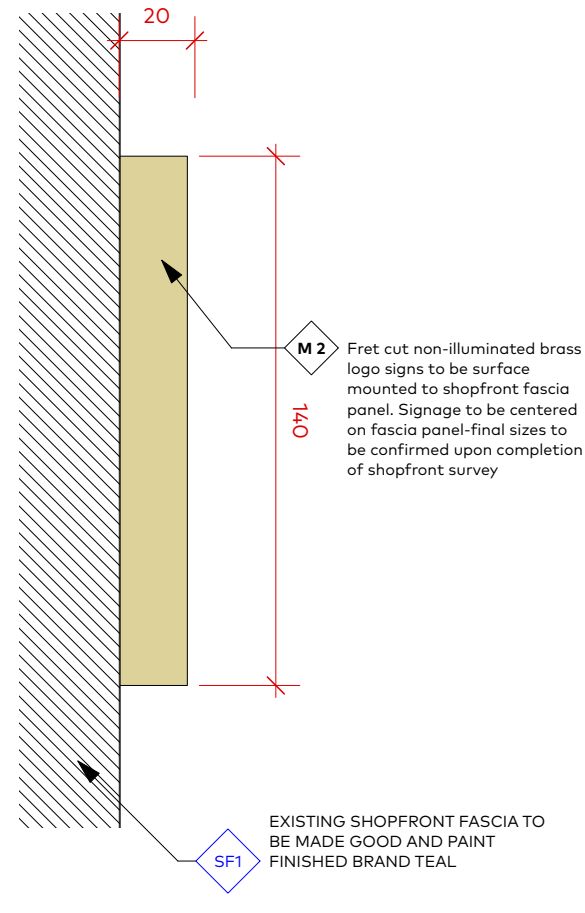


FASCIA SIGN - 20MM BRASS NON-ILLUMIATED SIGNAGE SURFACE MOUNTED


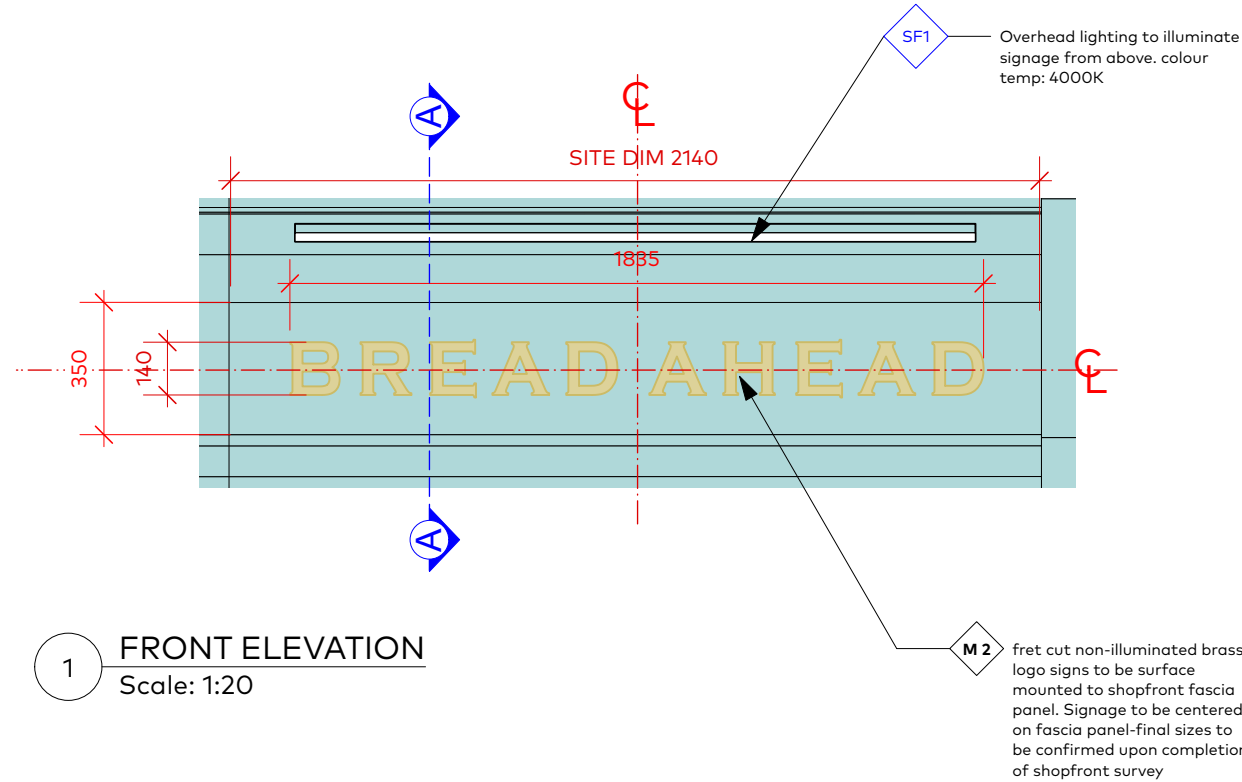


Notes:

FULL SITE SURVEY REQUIRED PRIOR TO STARTING WORKS ON SITE, EXISTING DIMENSIONS SHOWN AS INDICATIVE

ILLUMINANCE LEVEL OF OVERHEAD LIGHTING NOT TO EXCEED 600CD/M2

PROJECTING SIGN - PAINTED BLUE W/ REAL BRASS LETTERING AND FRET CUT BRASS VINYL FOR BORDER DETAIL

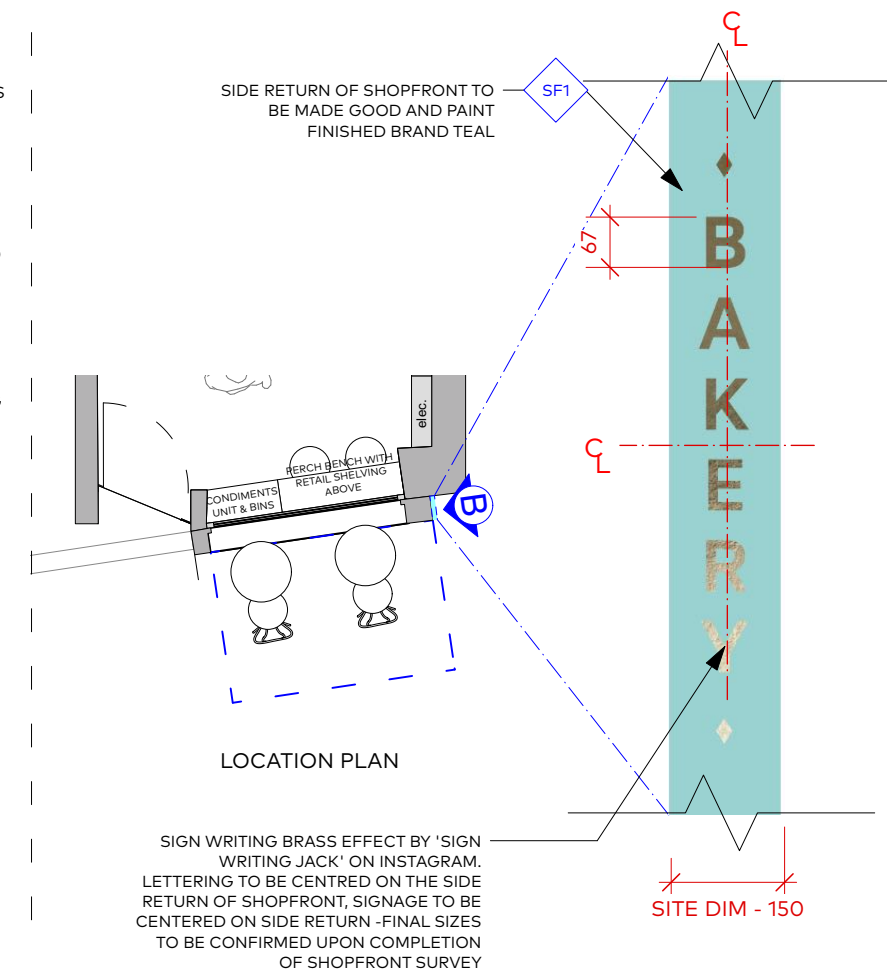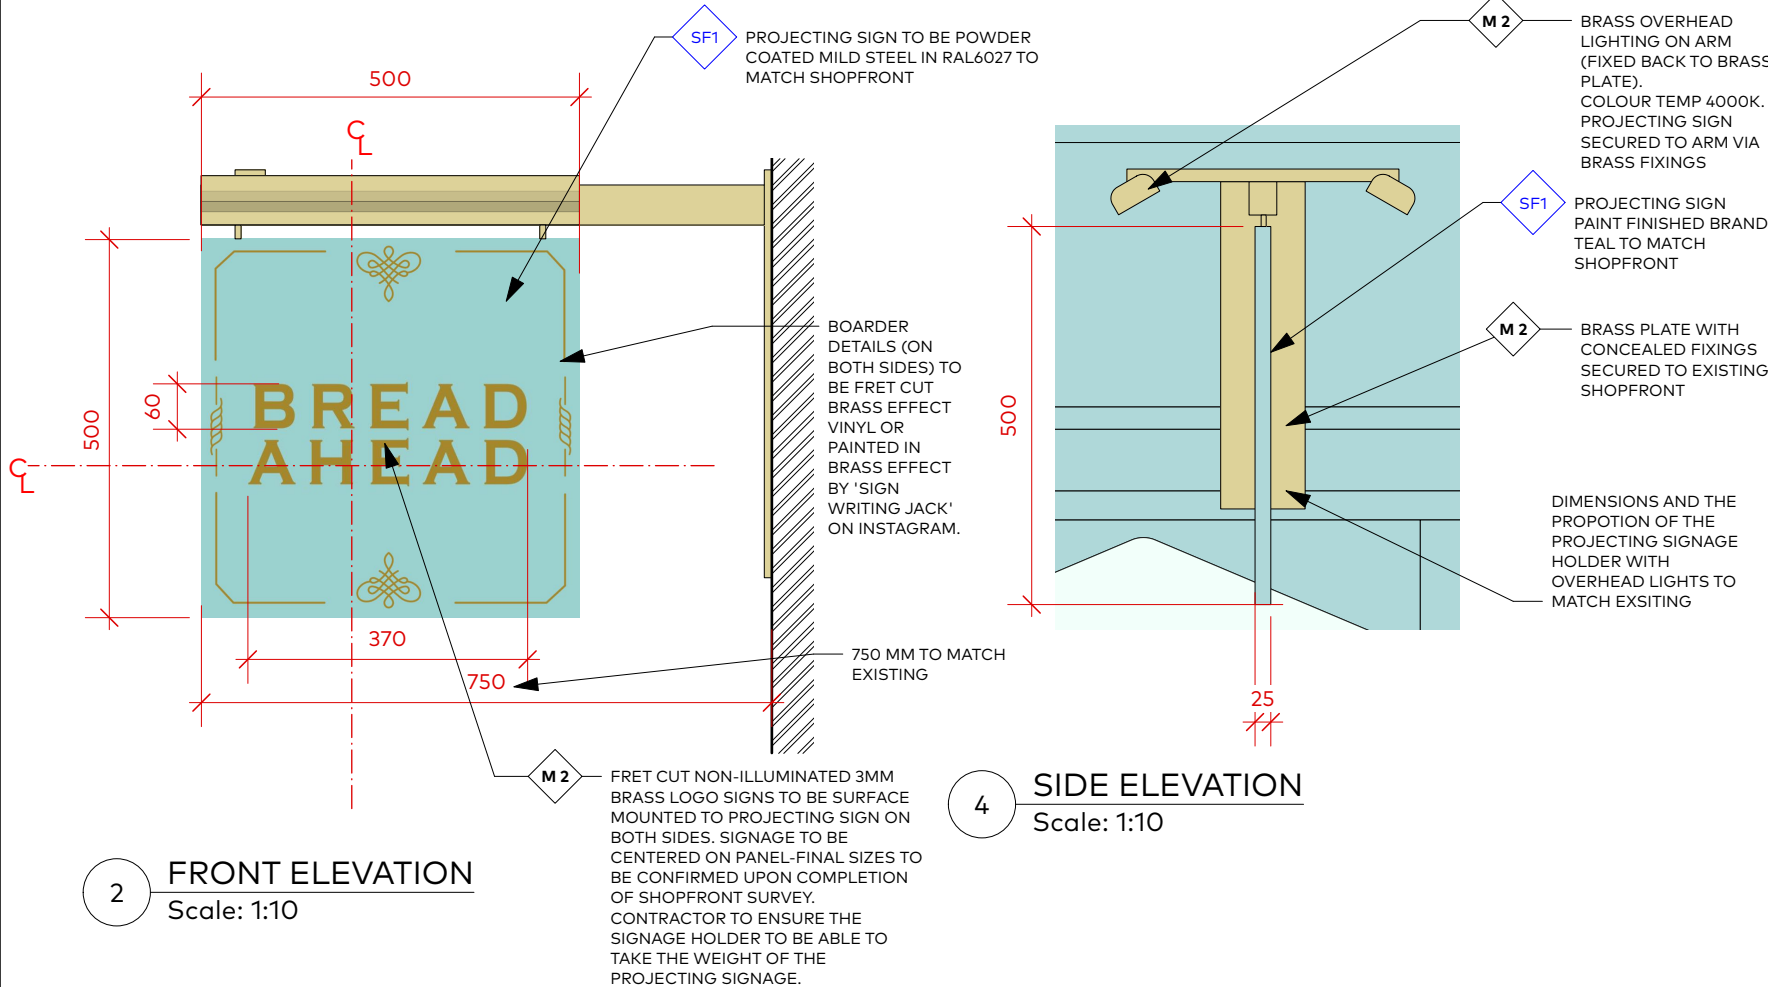

Revision Notes:

13.09.21 SIGNAGE SIZE AMENDMENT, TITLE BLOCK AMENDED
21.09.21 Notes added

TYC
THE YARD
CREATIVE

Suite 3.02, Grand Union Studios, 332 Ladbroke Grove, London, W10 5AD
+44 (0) 20 7183 8326 | theyardcreative.com

For design intent only. No alterations to design specifications may be made without prior consent of The Yard Creative Ltd. Do not scale from this drawing. Verify all dimensions on site, contractors to double check before commencing work. All dimensions in mm. ©The Yard Creative Ltd 2021

Client: **BREAD AHEAD**

Project: **BREAD AHEAD HAMPSTEAD**

Drawing: **PROPOSED SIGNAGE DETAILS**

Drawing No: **107**

Date: **26.08.2021** Revision: **B**

Drawn: **AB** Checked: **LP**

Scale @A3: **1:10, 1:20, 1:2@A3** Status: **DESIGN**