


1 KEY PLAN
Scale: 1:100



3 WALL FINISH DETAIL
Scale: 1:10

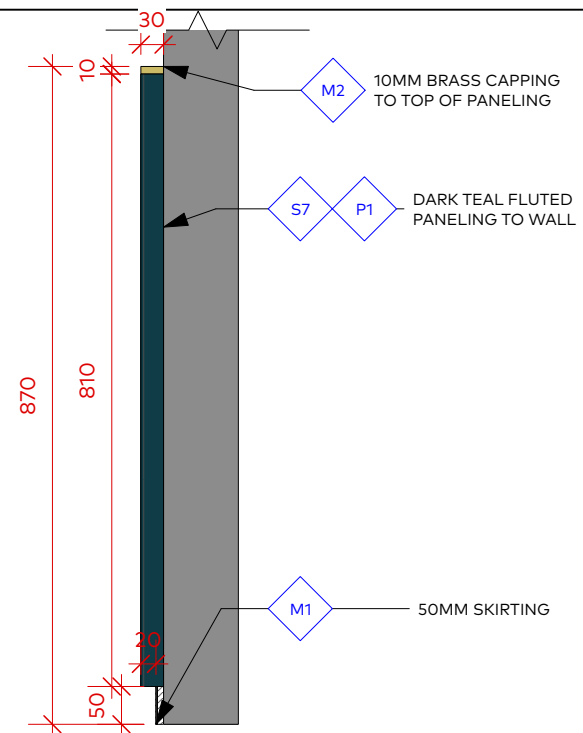

Shelving visual reference

FULL SITE SURVEY REQUIRED PRIOR TO STARTING WORKS ON SITE, EXISTING DIMENSIONS SHOWN AS INDICATIVE

Revision Notes:
REV A - TITLE BLOCK AMENDED



Suite 3.02, Grand Union Studios, 332 Ladbroke Grove, London, W10 5AD
+44 (0) 20 7183 8326 | theyardcreative.com

For design intent only. No alterations to design specifications may be made without prior consent of The Yard Creative Ltd. Do not scale from this drawing. Verify all dimensions on site, contractors to double check before commencing work. All dimensions in mm. ©The Yard Creative Ltd 2021



Project:
BREAD AHEAD HAMPSTEAD

Drawing:
PROPOSED INTERNAL ELEVATION E

Drawing No:
203

Date:
26.08.2021

Drawn:
AB

Scale @A3:
1:25,1:100@A3

Revision:
A

Checked:
LP

Status:
DESIGN

2 SECTION EE
Scale: 1:25

