



Internal Room Elevation

Scale: 1:10

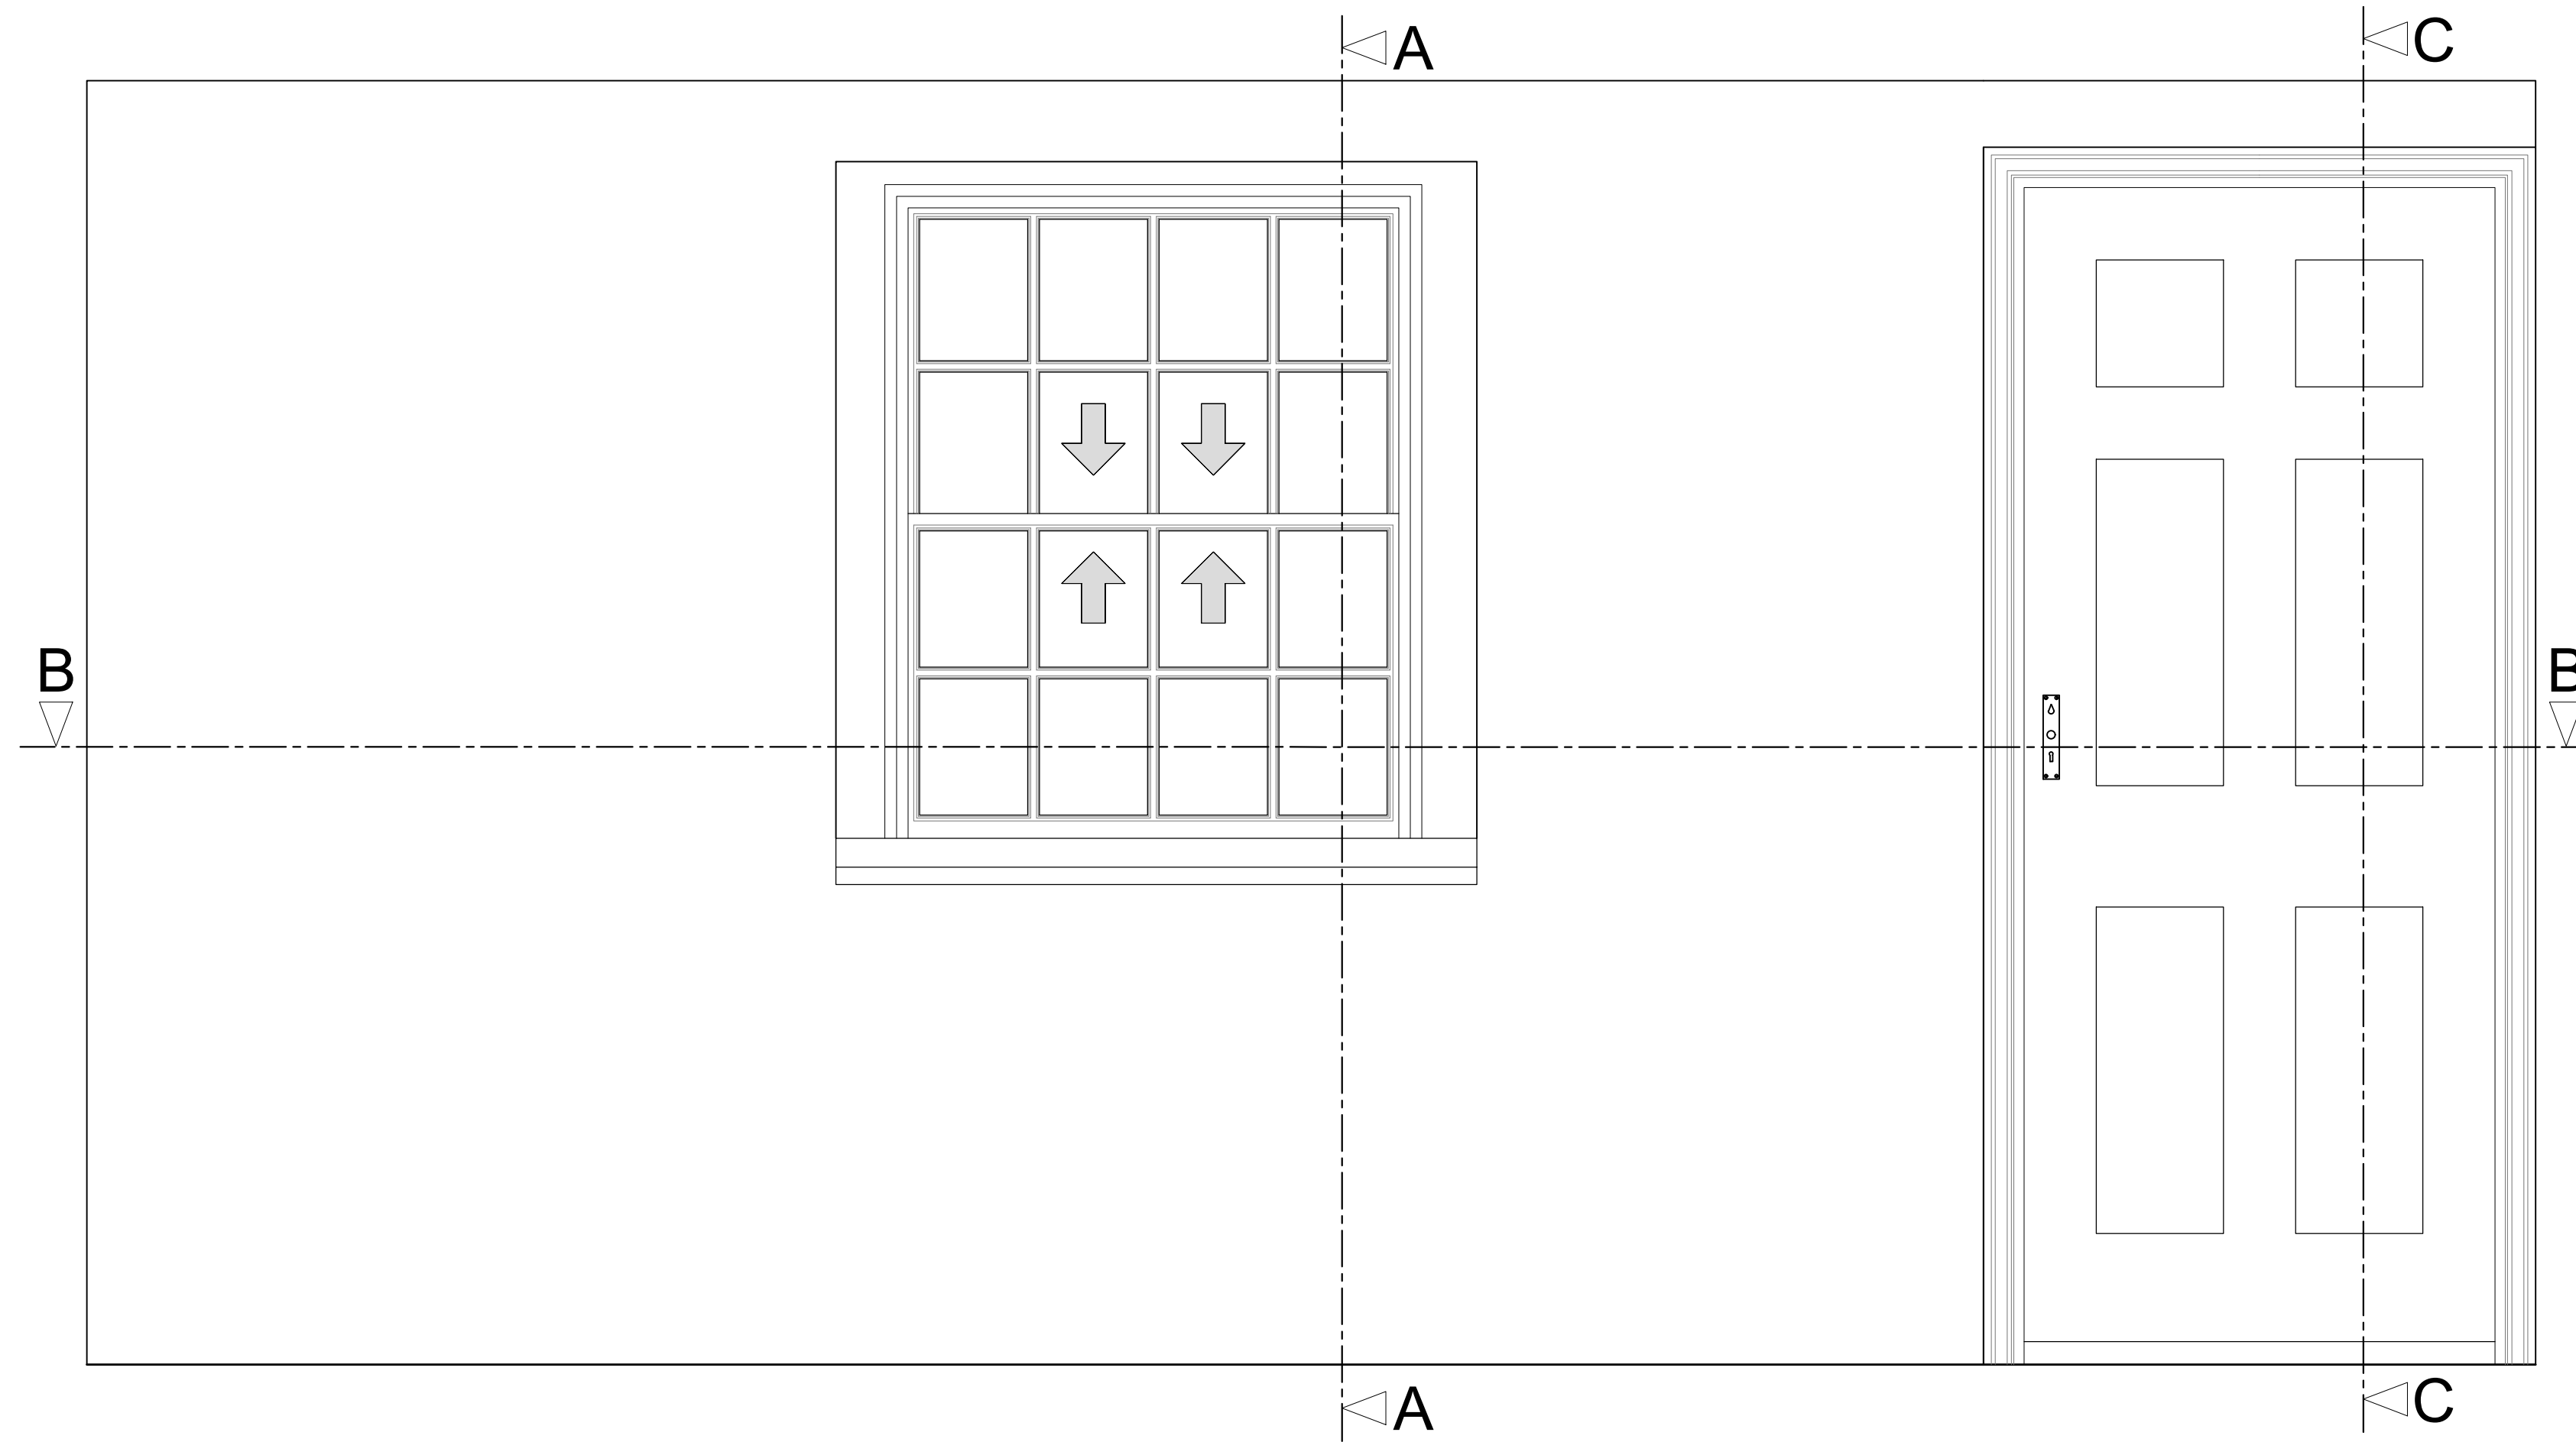


Section A-A through External Wall

Scale: 1:10

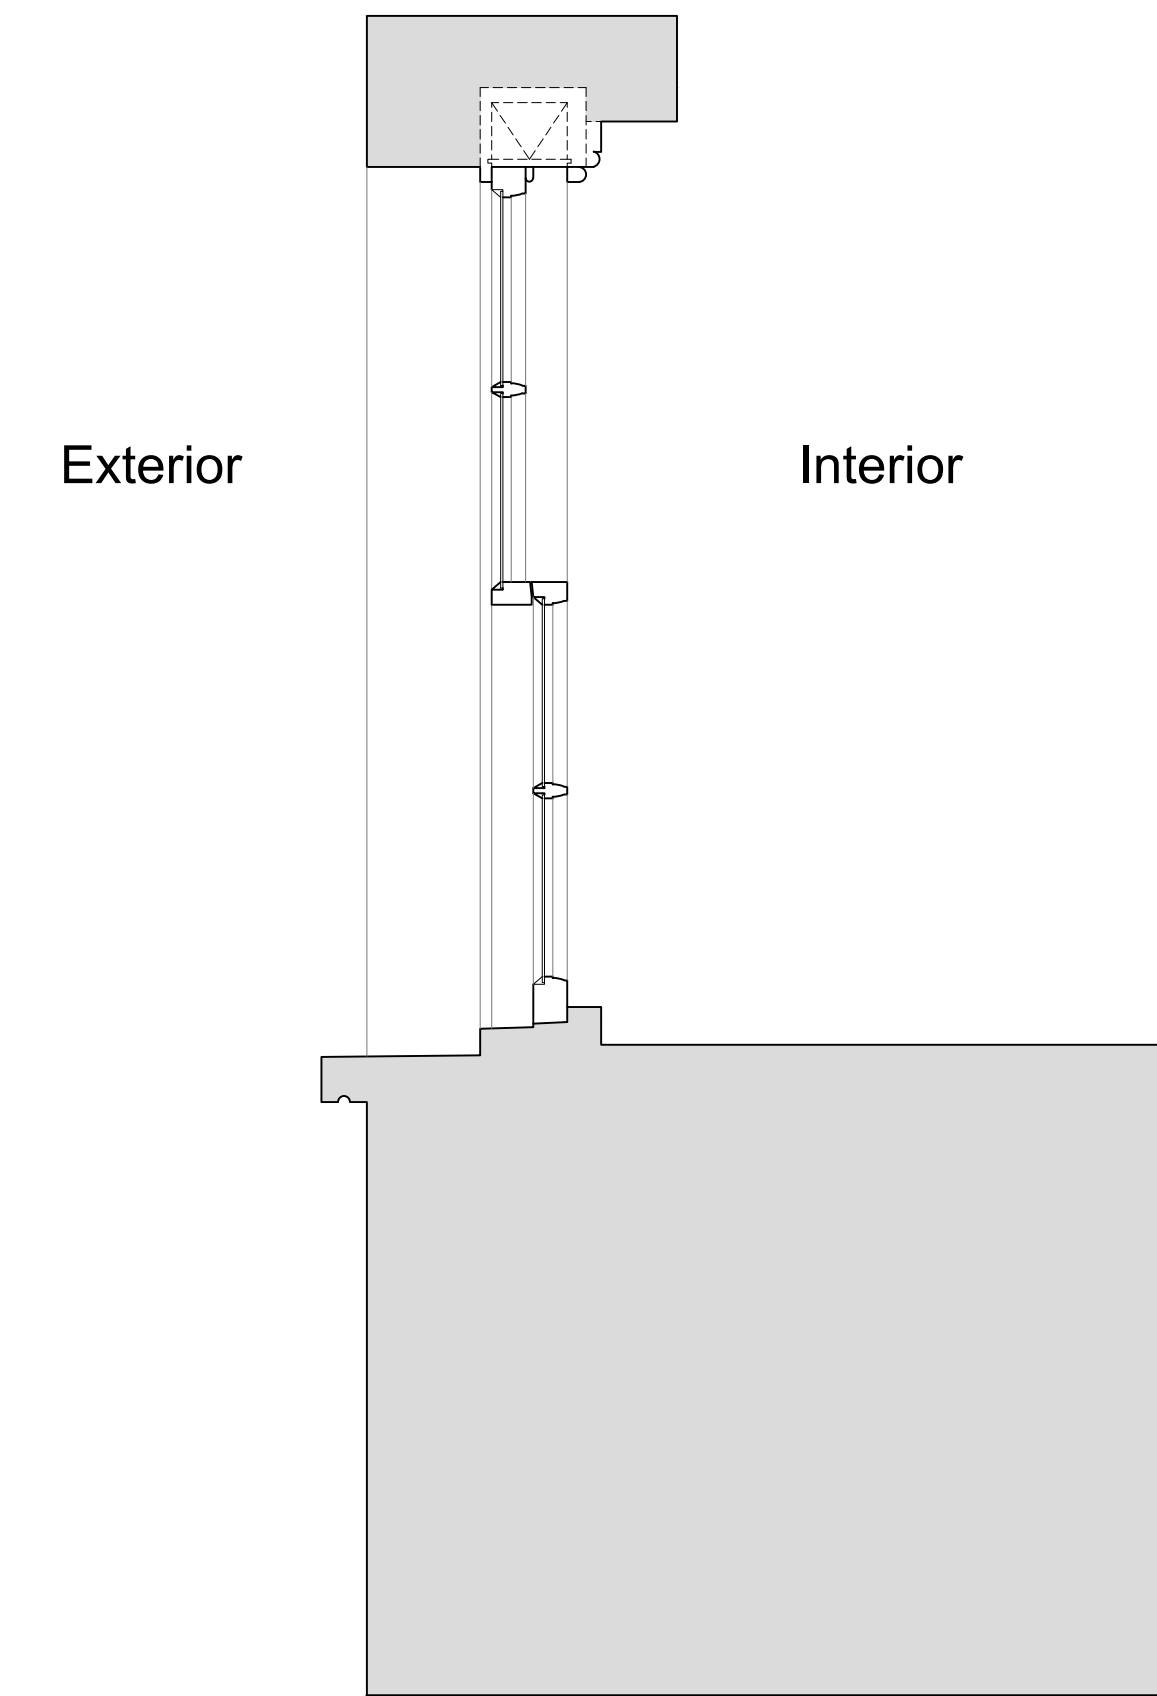


Section C-C through External Wall

Scale: 1:10

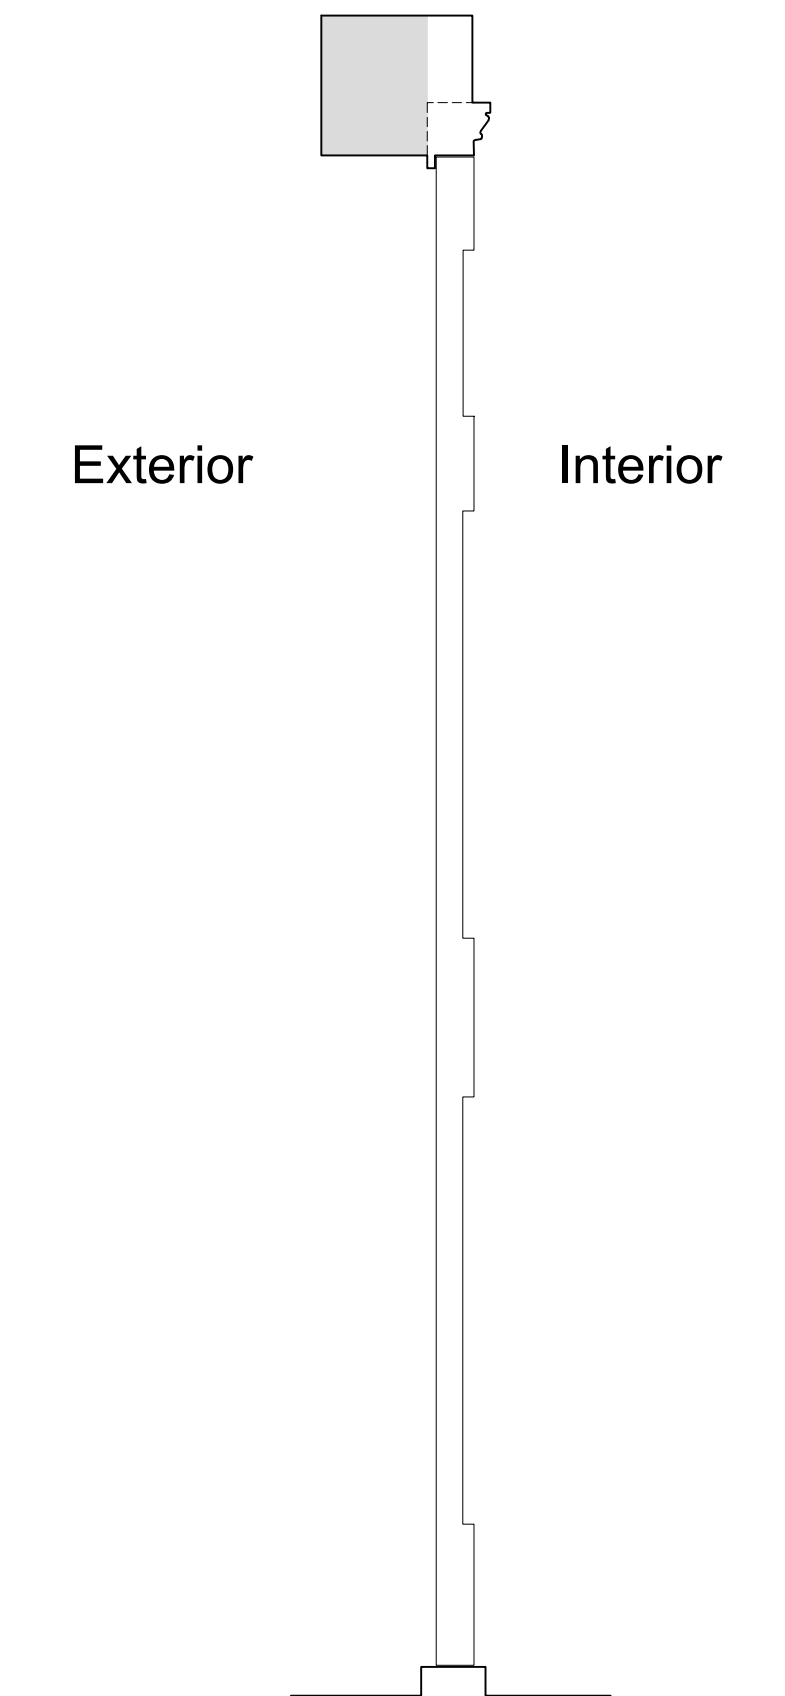

Plan Section B-B

Scale: 1:10

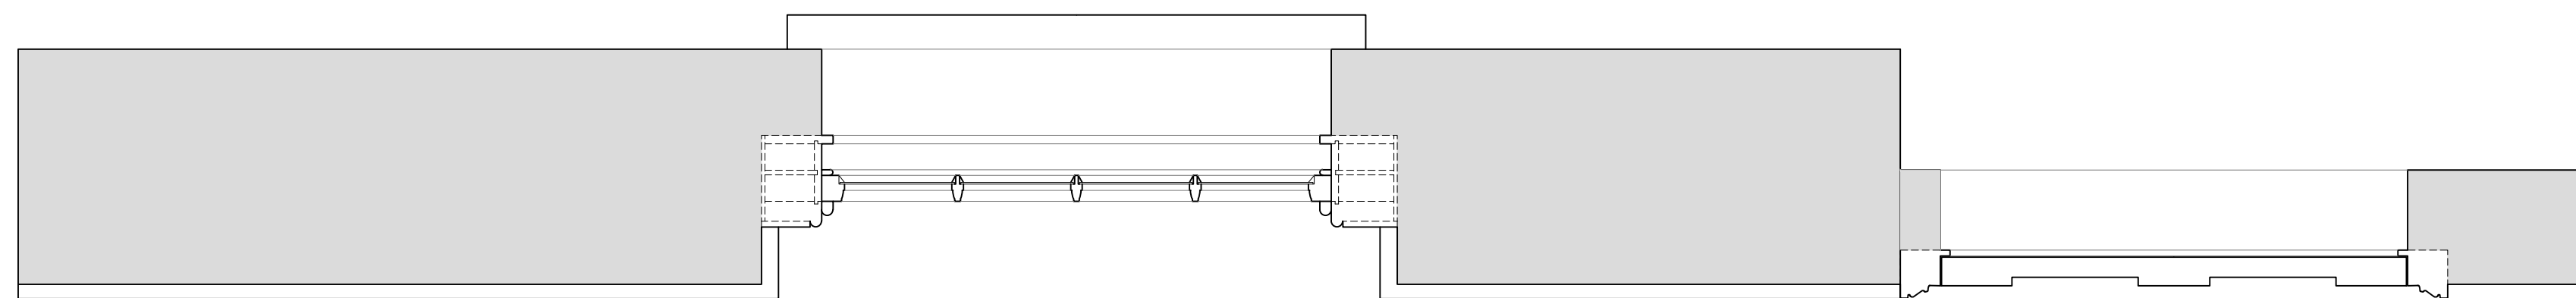

| Revision | Date | Assessment |
|----------|------------|------------------------------------------------|
| 1.0 | 08-03-2021 | Issued for listed building consent application |
| | | |
| | | |
| | | |
| | | |
| | | |

Do not reproduce this drawing without written permission
All dimensions are in millimetres unless stated otherwise

Drawing Not For Construction

HS2

High Speed (HS2) Limited
1st-3rd Floor
The Podium
1 Eversholt Street
London NW1 2DN

COSTAIN SKANSKA

Costain Skanska Joint Venture
9th Floor
The Tower
1 Eversholt Street
London NW1 2DN

Site Address:
16 Park Village East, London NW1


Drawing Title:
Basement- Kitchen: EXISTING Front Window Joinery Details -
Sheet 1 of 3

Drawn by: AP & PB
Checked by: AP & PB
OB
Presentation Scale: as shown @ A1

Date: 24-09-2019
Drawing No: WPI P066 NI - 16 PVE-EX-BS-J-01
Revision: 1.0


Internal Room Elevation with Secondary Glazing Installed

Scale: 1:10

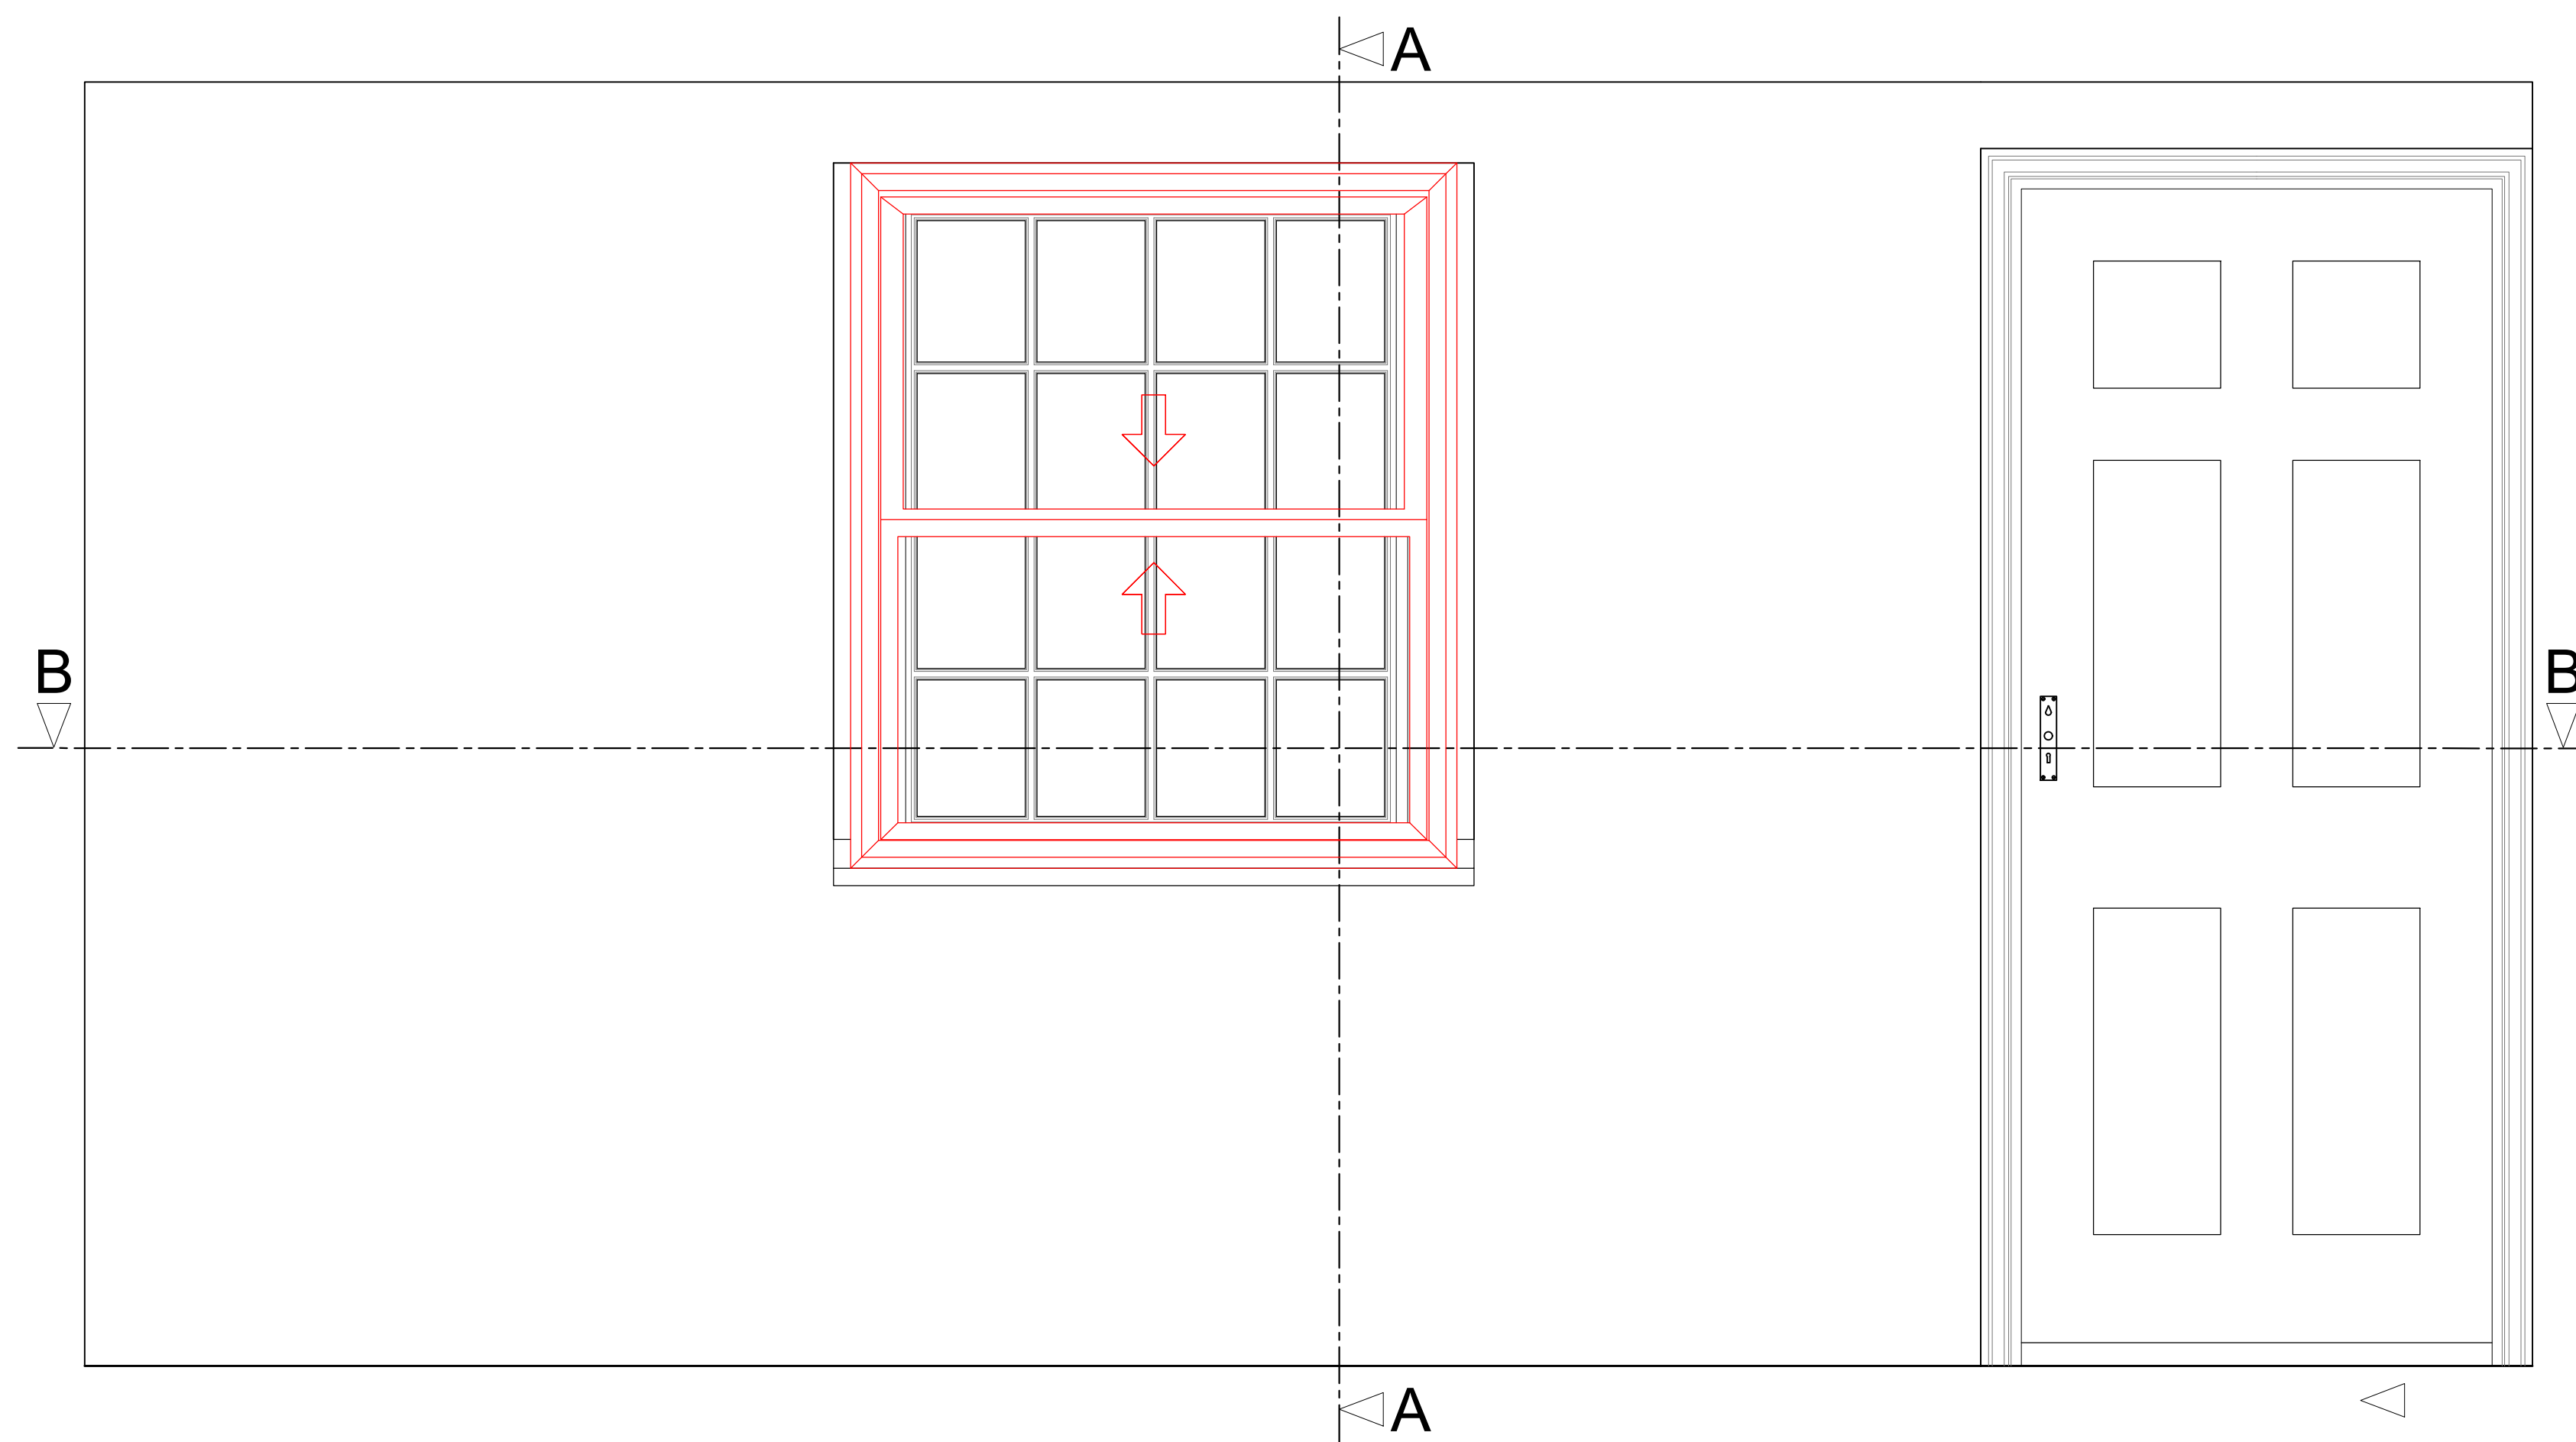


Section A-A through External Wall with Secondary Glazing Installed

Scale: 1:10

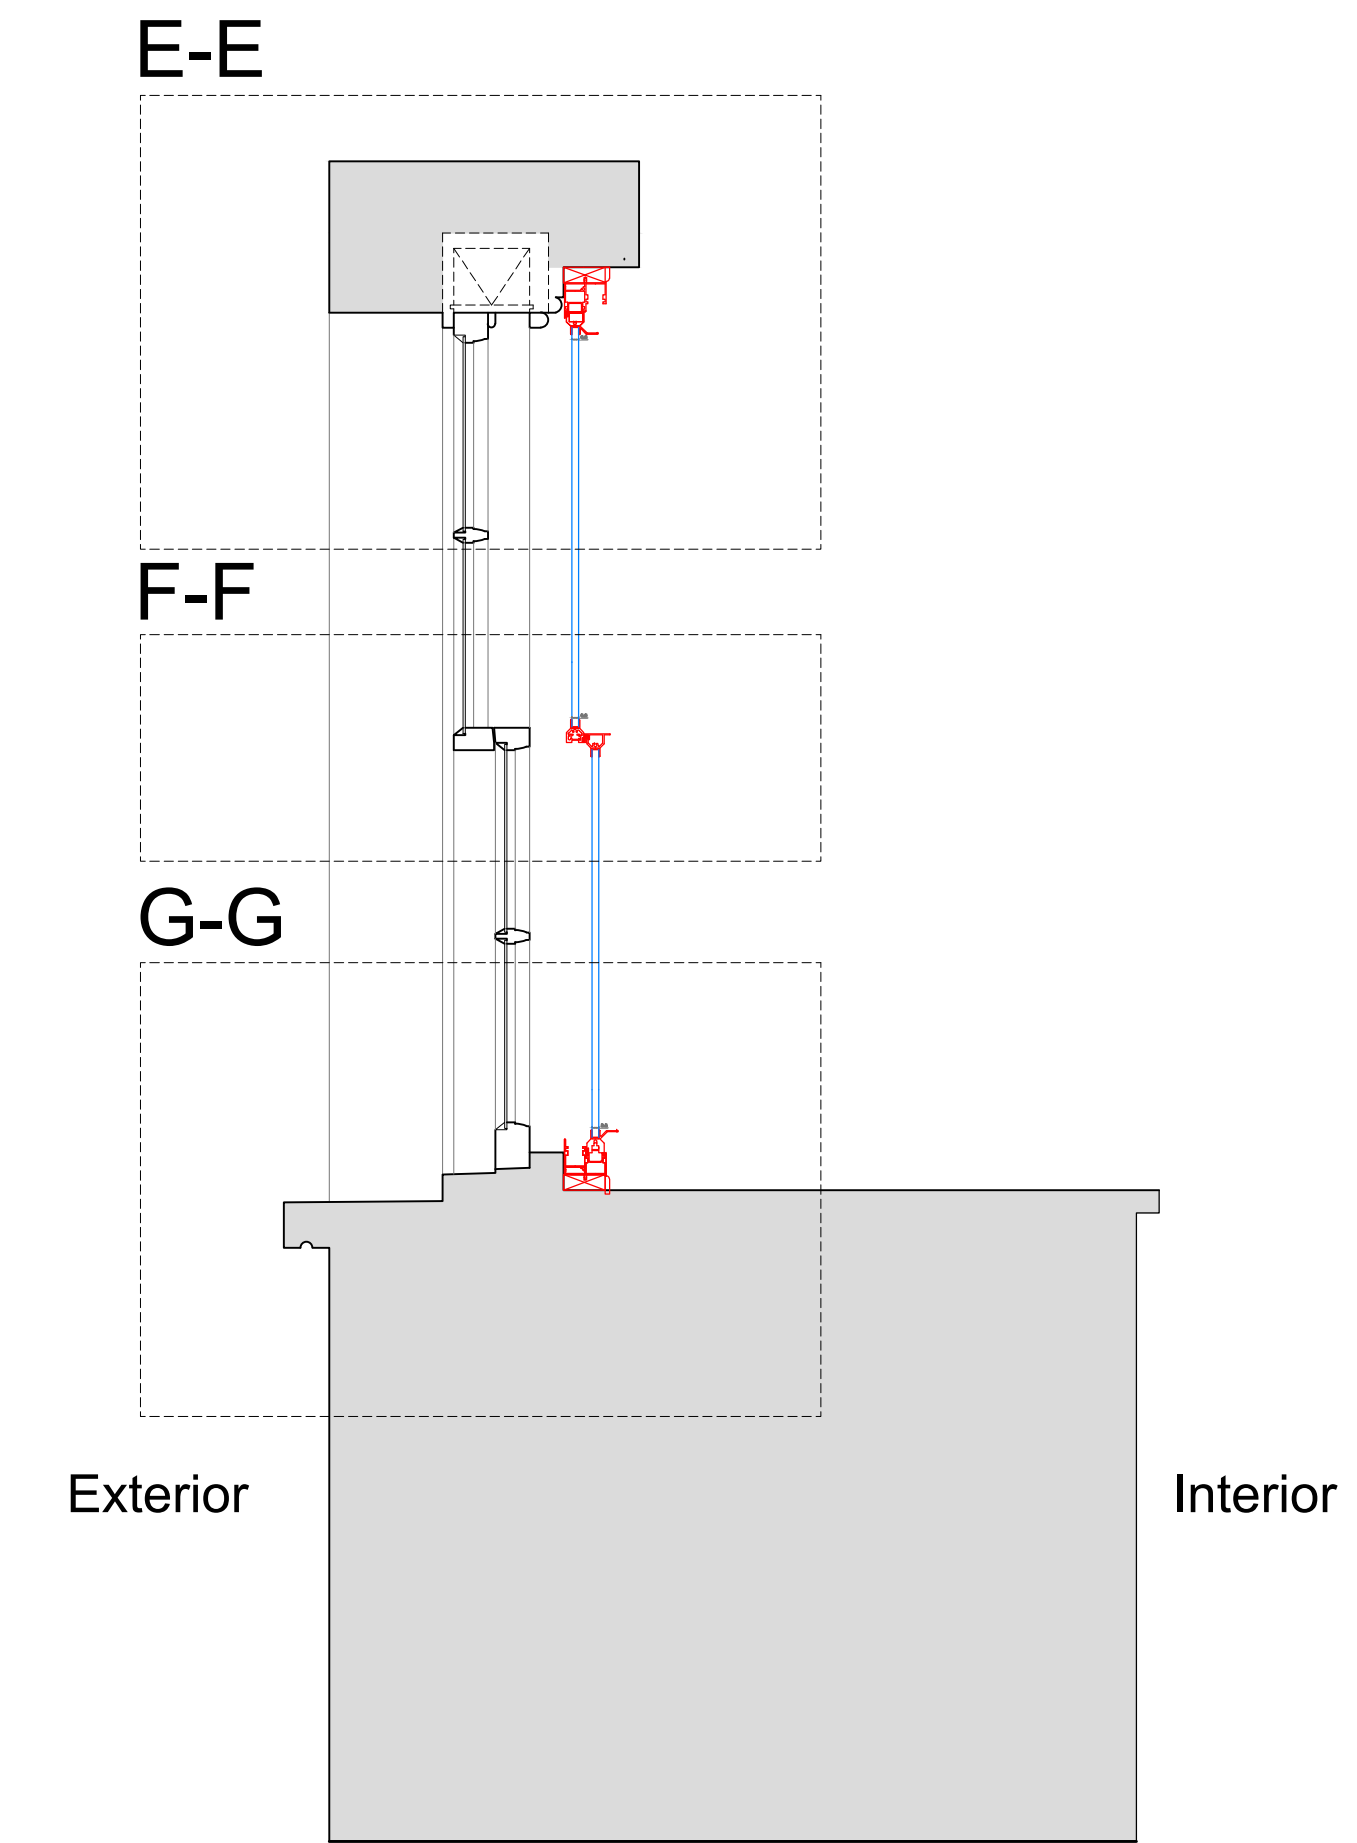

Plan Section B-B with Secondary Glazing Installed

Scale: 1:10

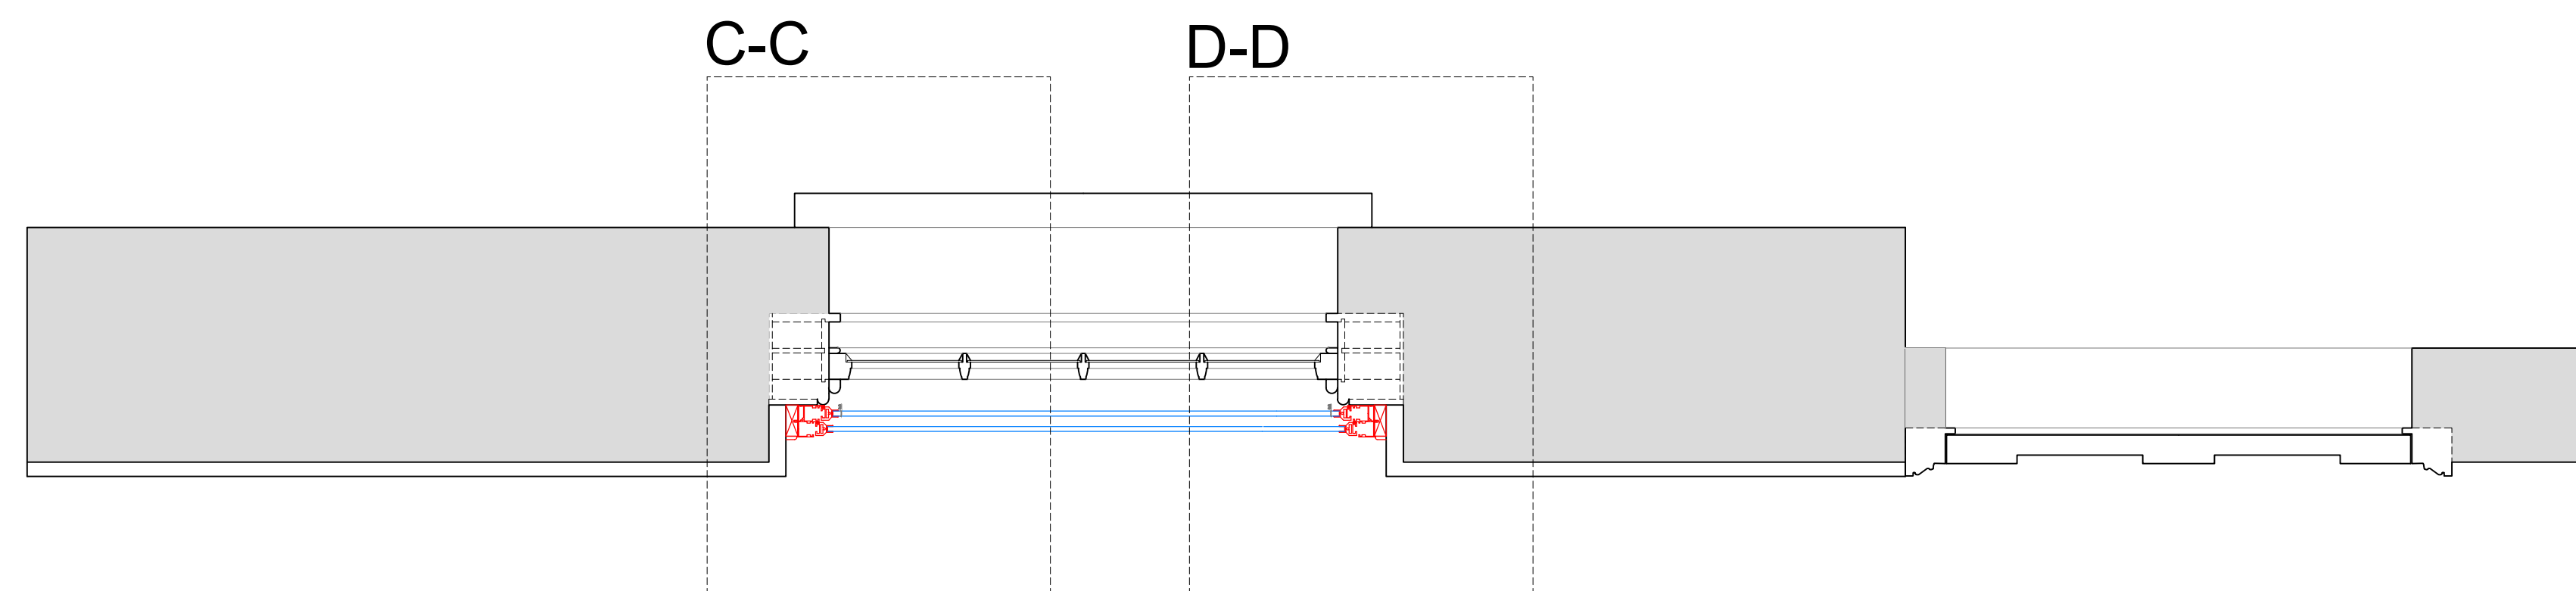

SECONDARY GLAZING SHOWN IN RED FOR VISUAL CLARITY ONLY

| Revision | Date | Assessment |
|----------|------------|------------------------------------------------|
| 1.0 | 08-03-2021 | Issued for listed building consent application |
| | | |
| | | |
| | | |
| | | |

Do not reproduce this drawing without written permission
All dimensions are in millimetres unless stated otherwise

Drawing Not For Construction

HS2

High Speed (HS2) Limited
1st-3rd Floor
The Podium
1 Eversholt Street
London NW1 2DN

COSTAIN SKANSKA

Costain Skanska Joint Venture
9th Floor
The Tower
1 Eversholt Street
London NW1 2DN


Site Address:
16 Park Village East, London NW1

Drawing Title:
Basement- Kitchen; PROPOSED Secondary Glazing Details -
Sheet 2 of 3


Drawn by: AP & PB
Checked by: AP & PB
OB
Presentation Scale: as shown @ A1

Date: 24-09-2019
Drawing No: WPI P066 NI - 16 PVE-PR-BS-J-01.1
Revision: 1.0


Section C-C
Scale: 1:5 on A1

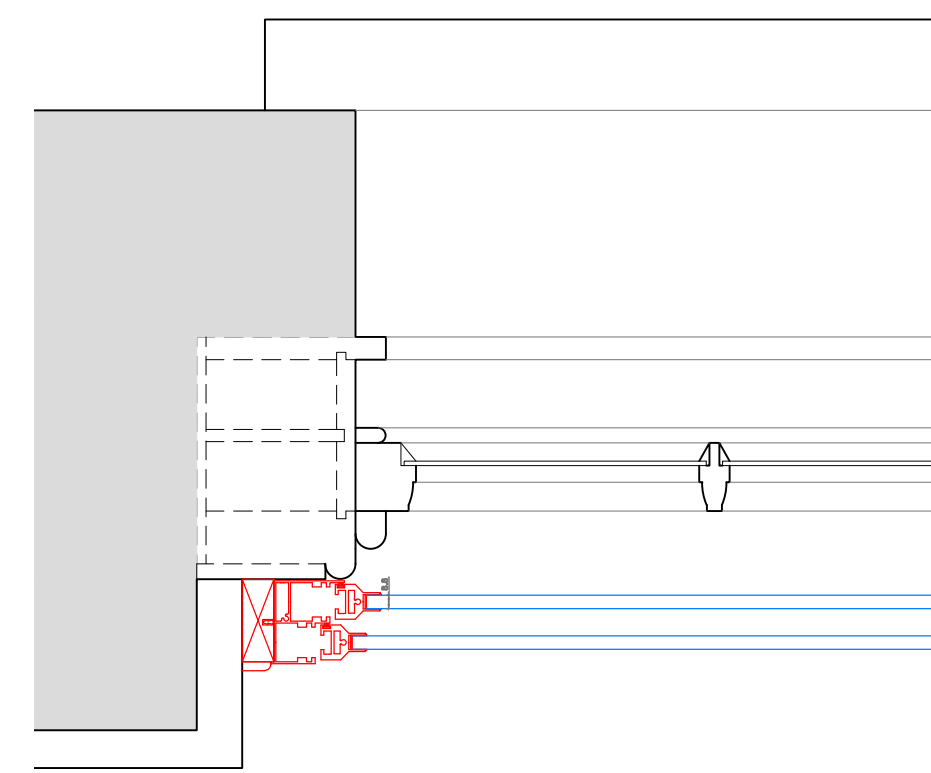


Section D-D
Scale: 1:5 on A1

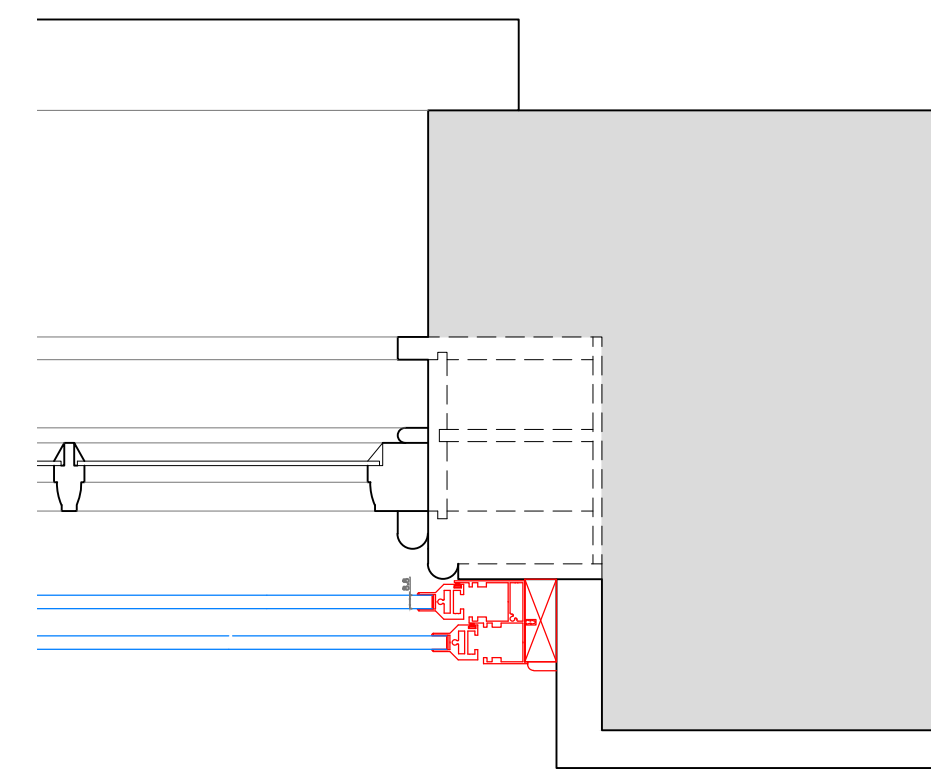


Section E-E
Scale: 1:5 on A1

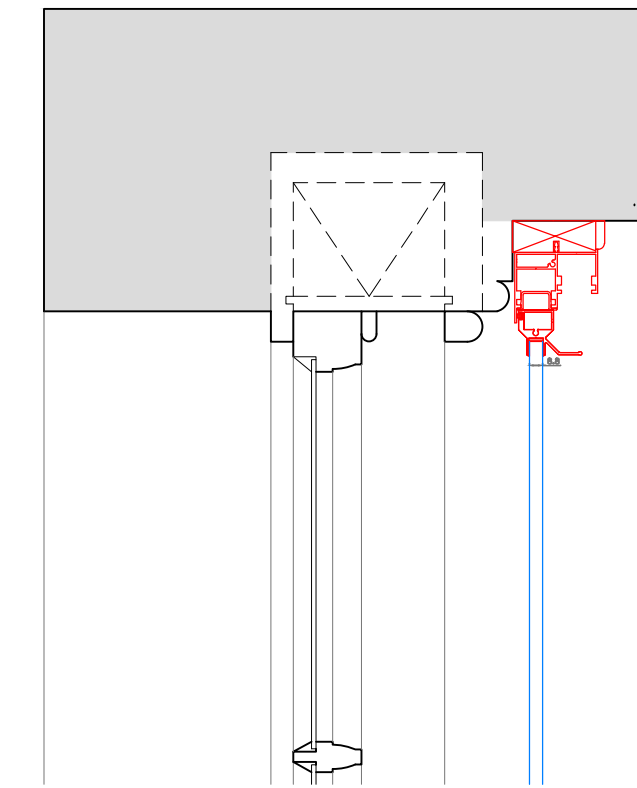

Section F-F
Scale: 1:5 on A1

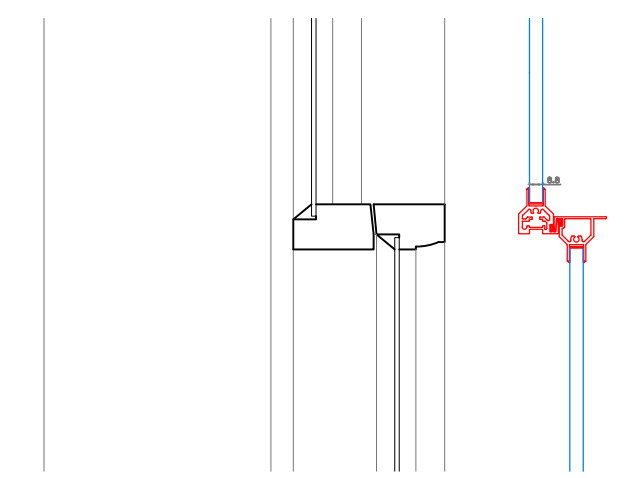

Section G-G
Scale: 1:5 on A1

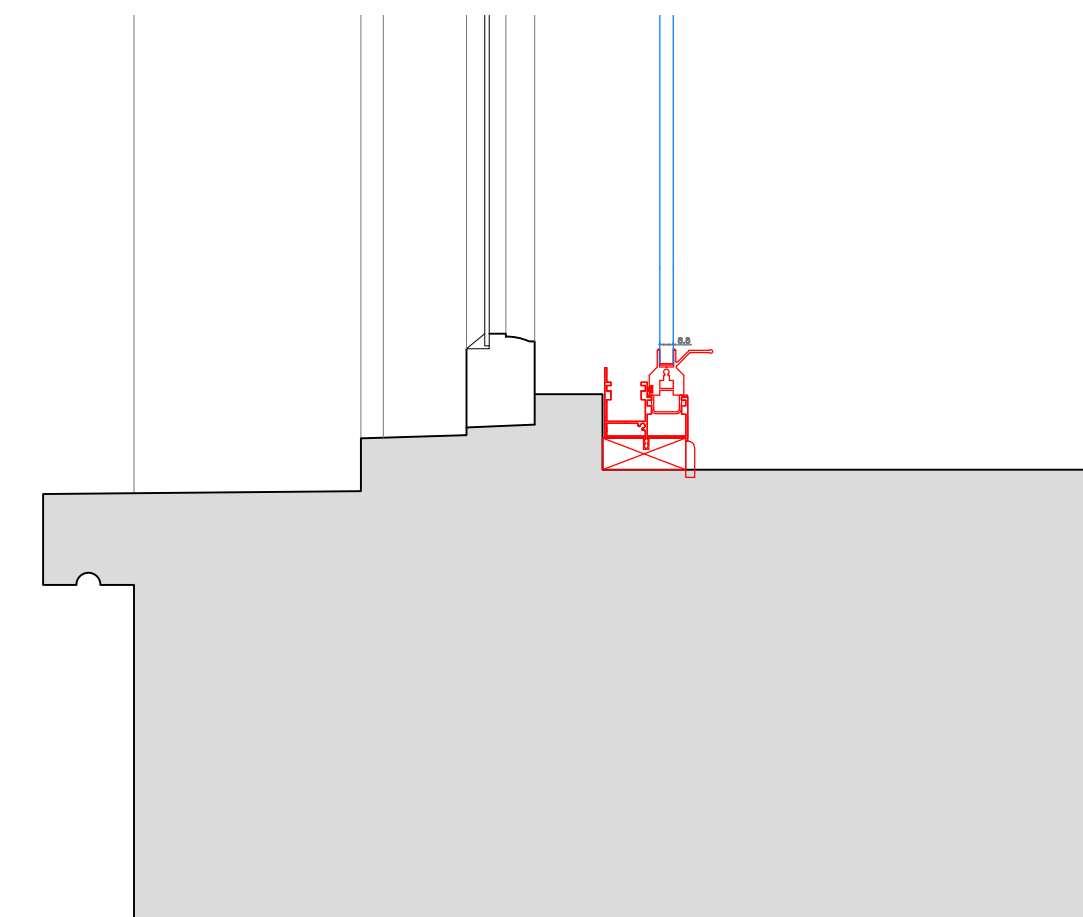

SECONDARY GLAZING SHOWN IN RED FOR VISUAL CLARITY ONLY

| Revision | Date | Assessment |
|----------|------------|------------------------------------------------|
| 1.0 | 08-03-2021 | Issued for listed building consent application |
| | | |
| | | |
| | | |
| | | |
| | | |

Do not reproduce this drawing without written permission
All dimensions are in millimetres unless stated otherwise

Drawing Not For Construction

HS2

High Speed (HS2) Limited
1st-3rd Floor
The Podium
1 Eversholt Street
London NW1 2DN

COSTAIN SKANSKA

Costain Skanska Joint Venture
9th Floor
The Tower
1 Eversholt Street
London NW1 2DN

Site Address:
16 Park Village East, London NW1


Drawing Title:
Basement- Kitchen; PROPOSED Secondary Glazing Details -
Sheet 3 of 3

Drawn by: AP & PB
Checked by: AP & PB
OB
Presentation Scale: 1:5 @ A1

Date: 24-09-2019
Drawing No: WPI P066 NI - 16 PVE-PR-BS-J-01.2
Revision: 1.0


Internal Room Elevation

Scale: 1:10

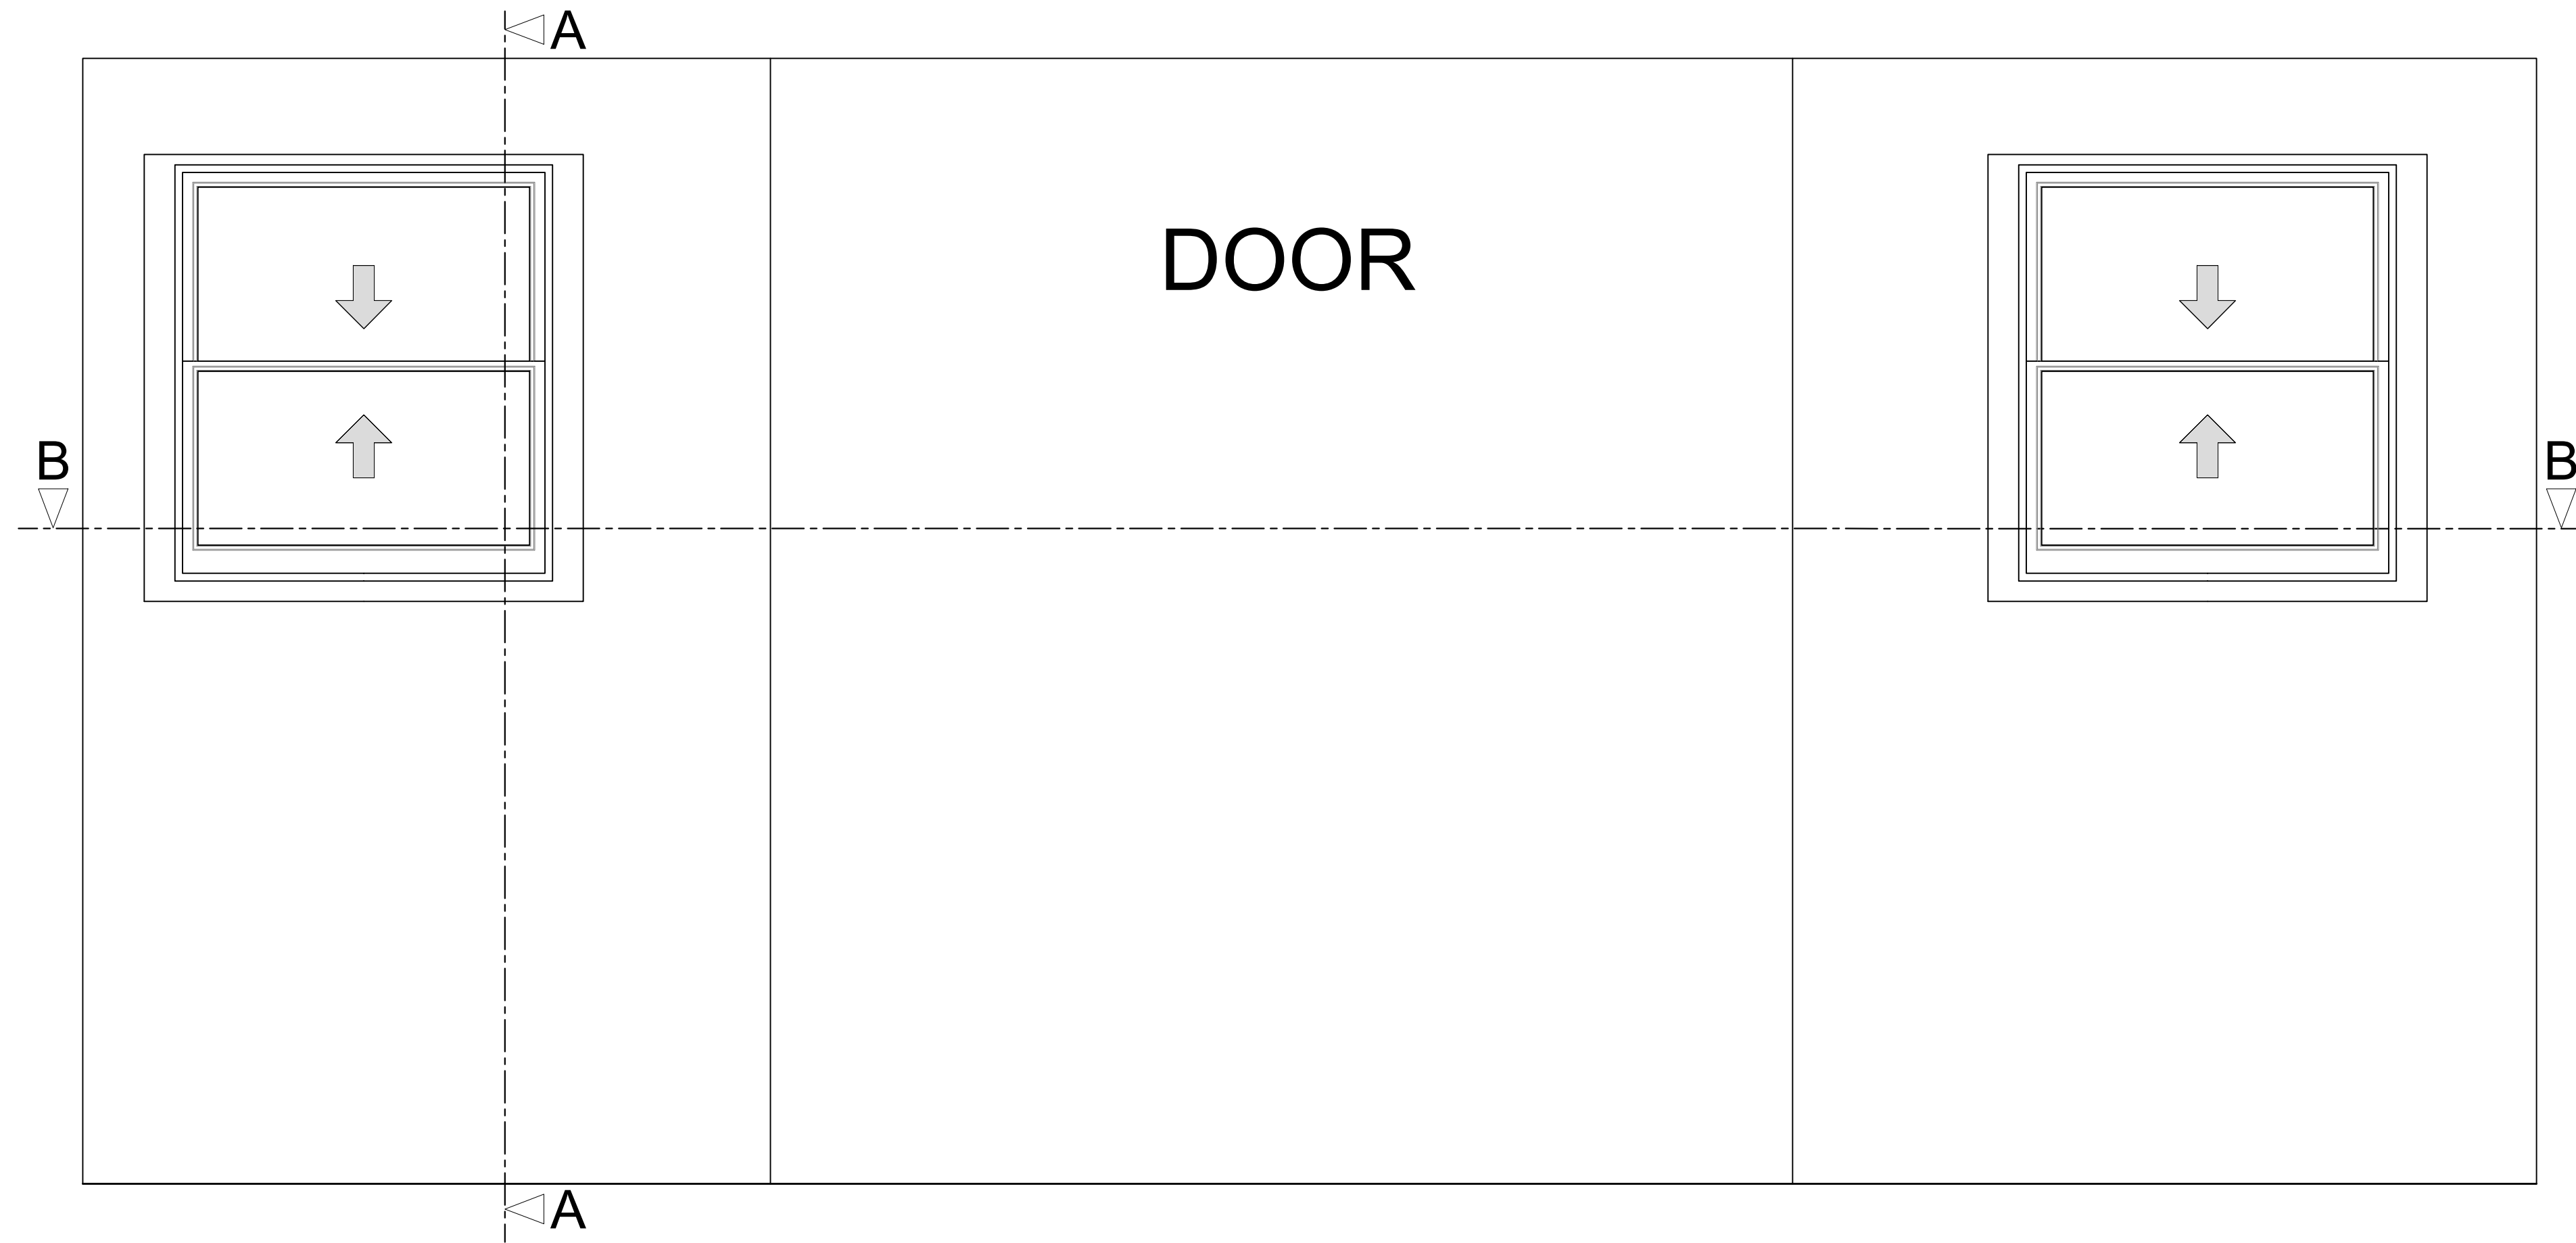


Section A-A through External Wall

Scale: 1:10

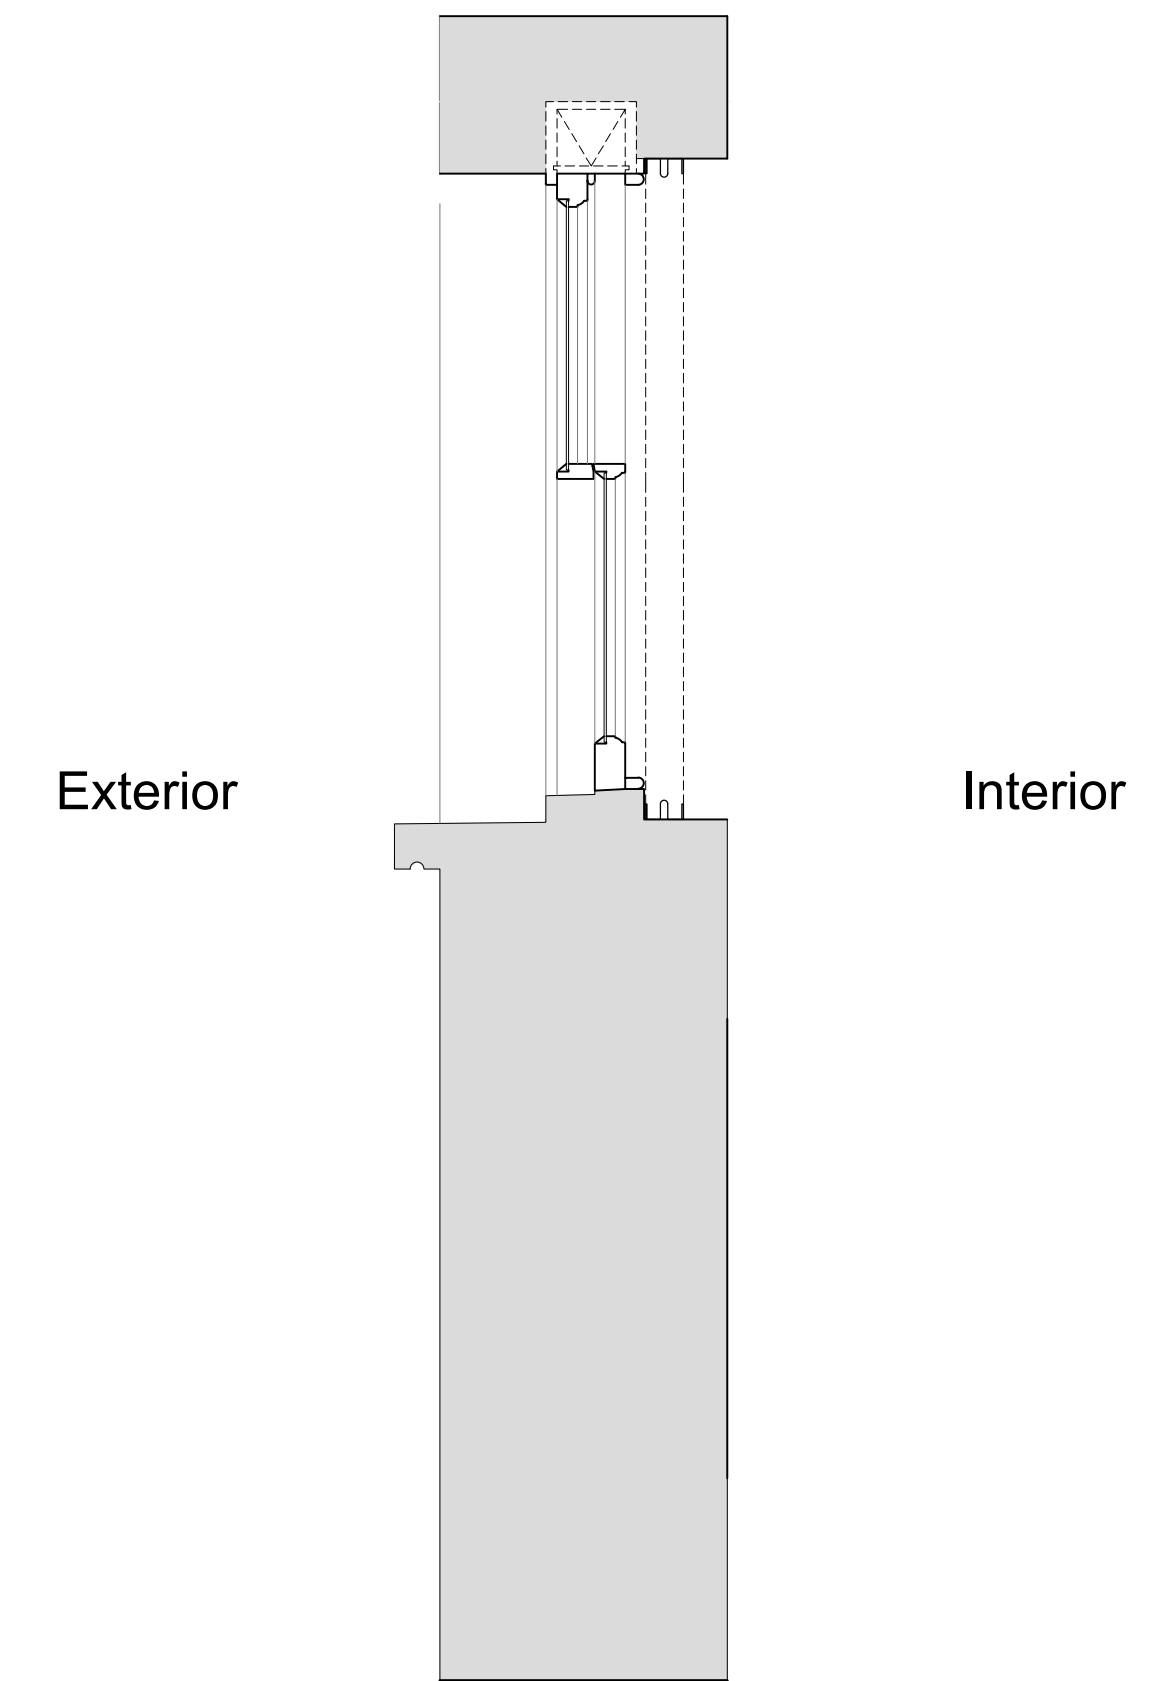

Plan Section B-B

Scale: 1:10

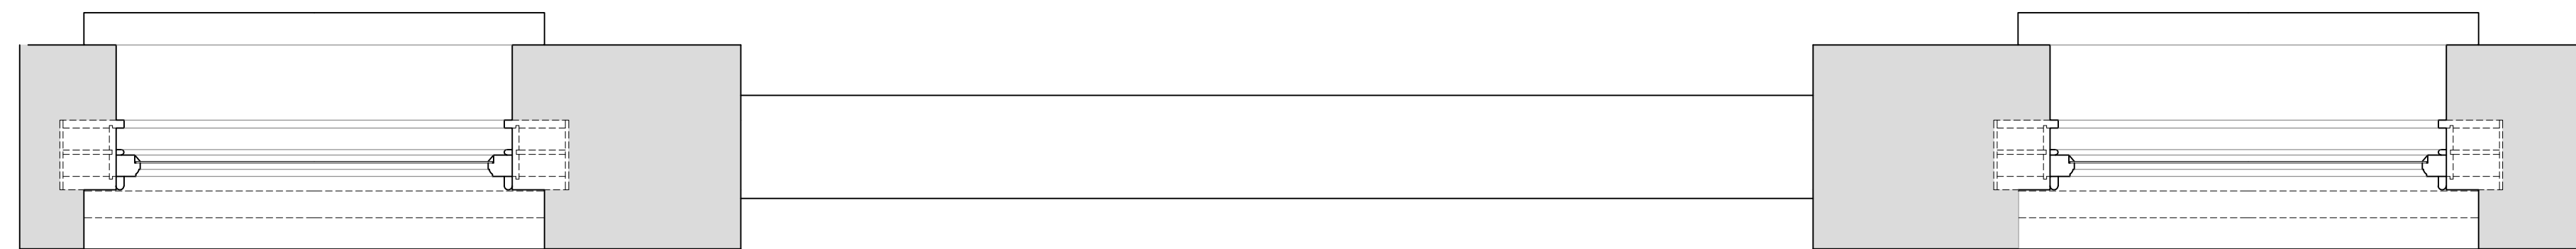

| Revision | Date | Amendment |
|----------|------------|------------------------------------------------|
| 1.0 | 08-03-2021 | Issued for listed building consent application |
| | | |
| | | |
| | | |
| | | |
| | | |

Do not reproduce this drawing without written permission
All dimensions are in millimetres unless stated otherwise

Drawing Not For Construction

HS2

High Speed (HS2) Limited
1st-3rd Floor
The Podium
1 Eversholt Street
London NW1 2DN

COSTAIN SKANSKA

Costain Skanska Joint Venture
9th Floor
The Tower
1 Eversholt Street
London NW1 2DN


Site Address:
16 Park Village East, London NW1

Drawing Title:
Basement - Kitchen: EXISTING Rear Window Joinery Details -
Sheet 1 of 3


Drawn by: AP & PB Drawn by: AP & PB Checked by: OB Presentation Scale: as shown @ A1

Date: 24-09-2019 Drawing No: WPI P066 NI - 16 PVE-EX-BS-J-02 Revision: 1.0

Internal Room Elevation with Secondary Glazing Installed
Scale: 1:10

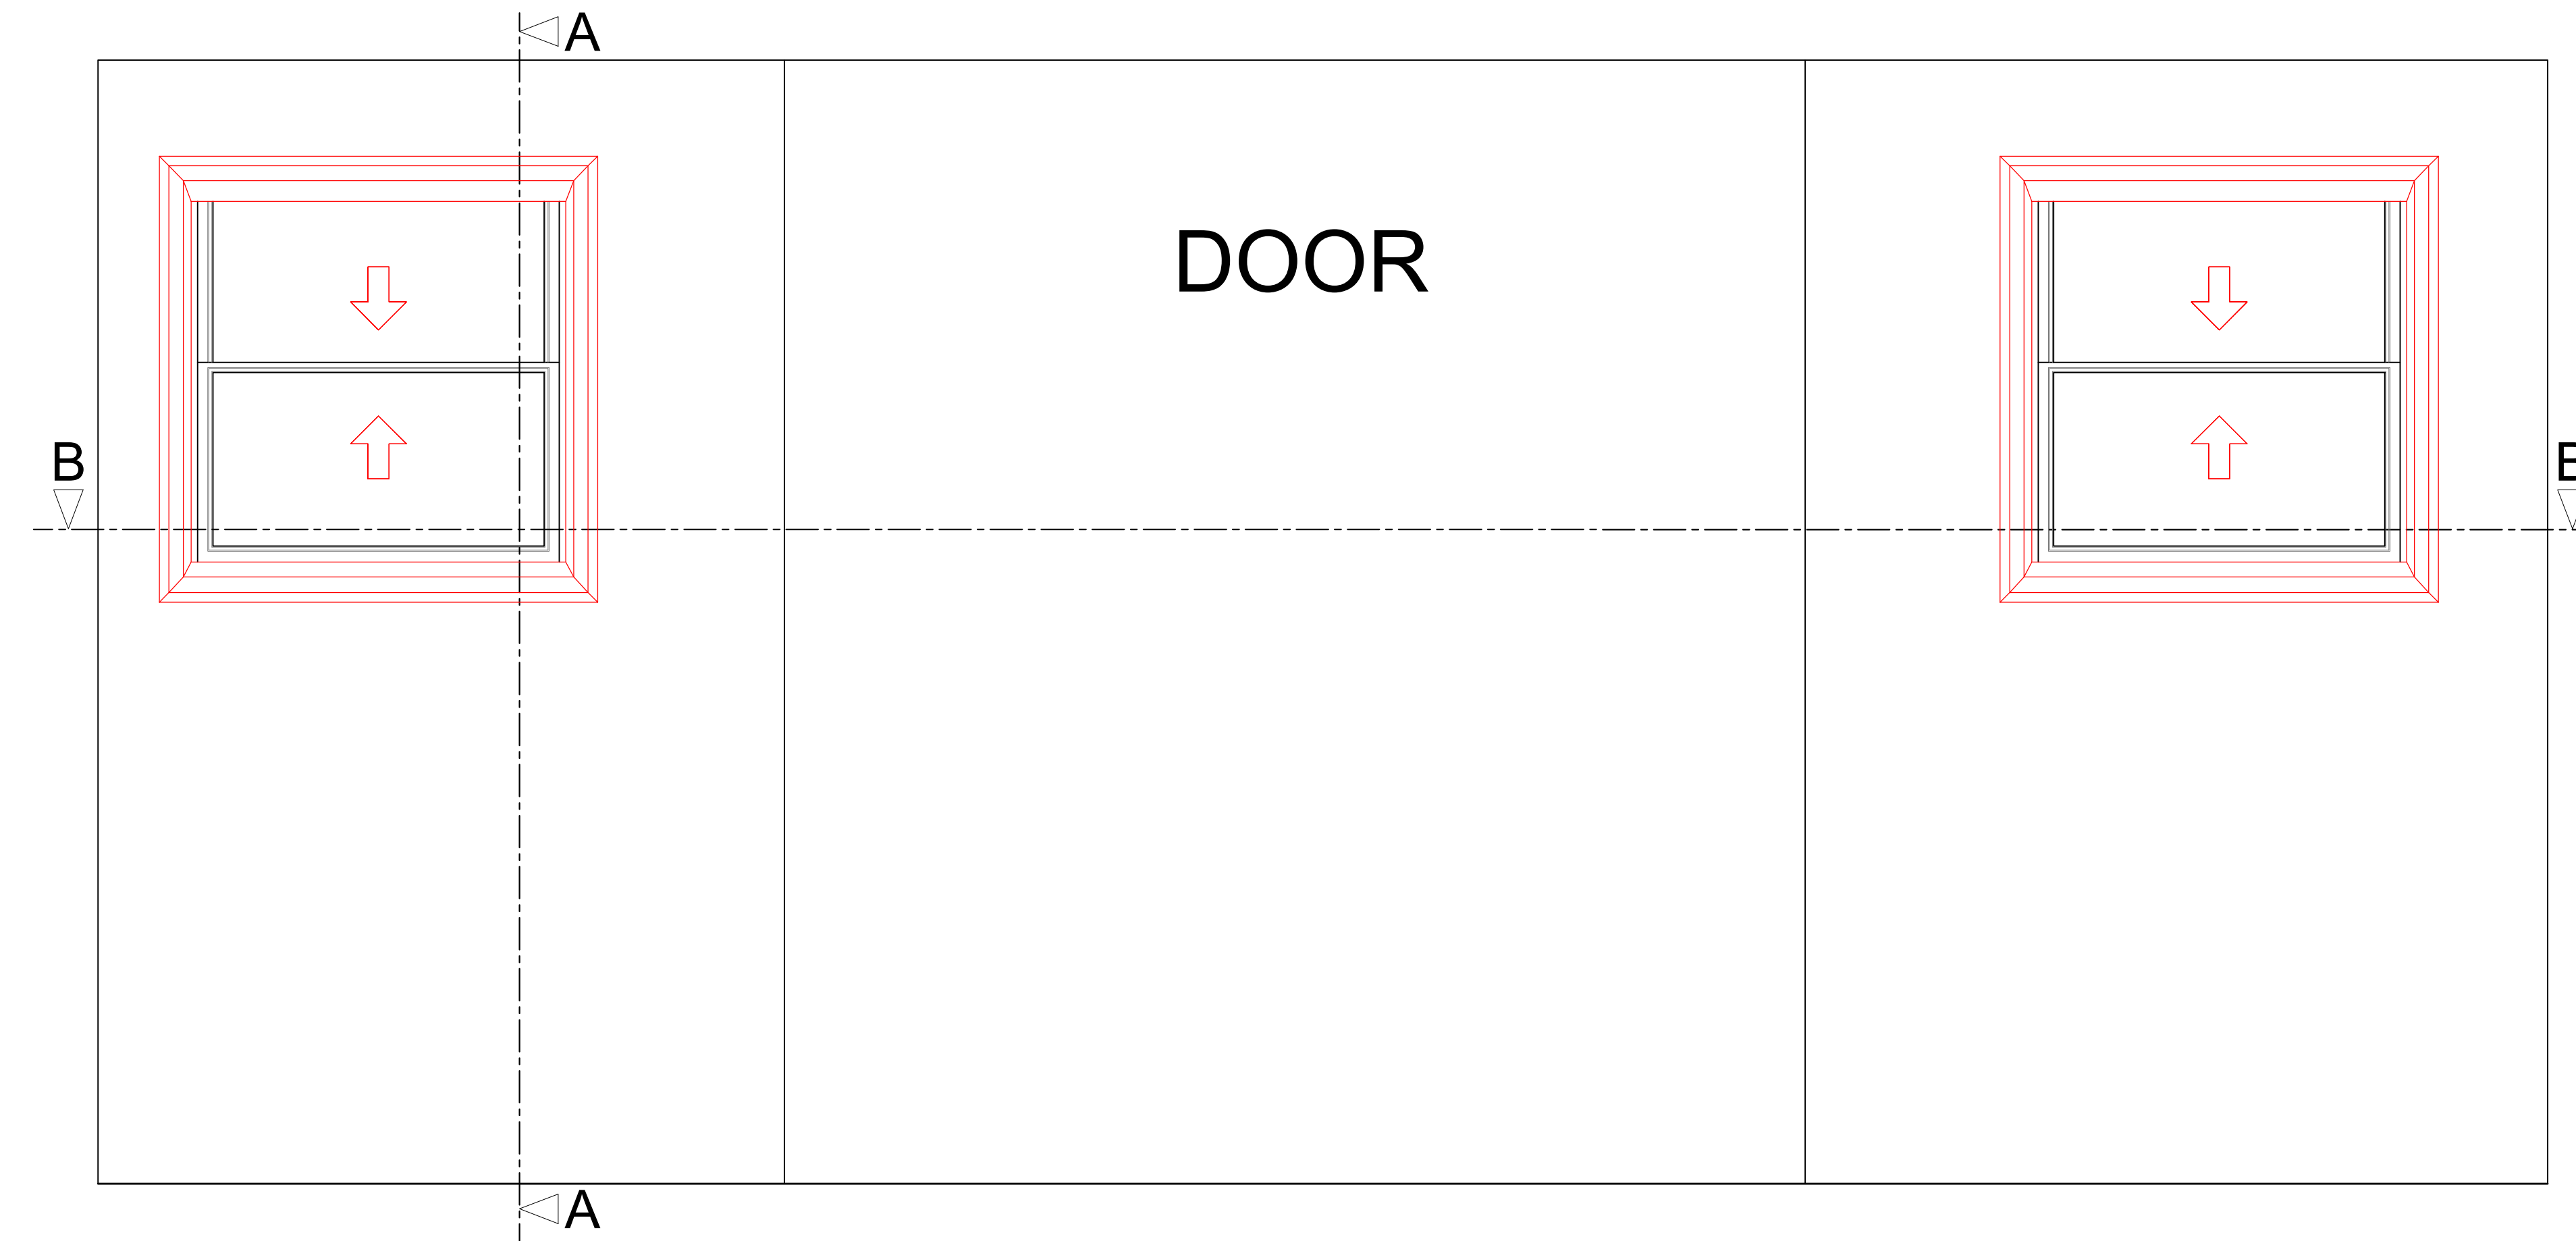

Section A-A through External Wall with Secondary Glazing Installed
Scale: 1:10

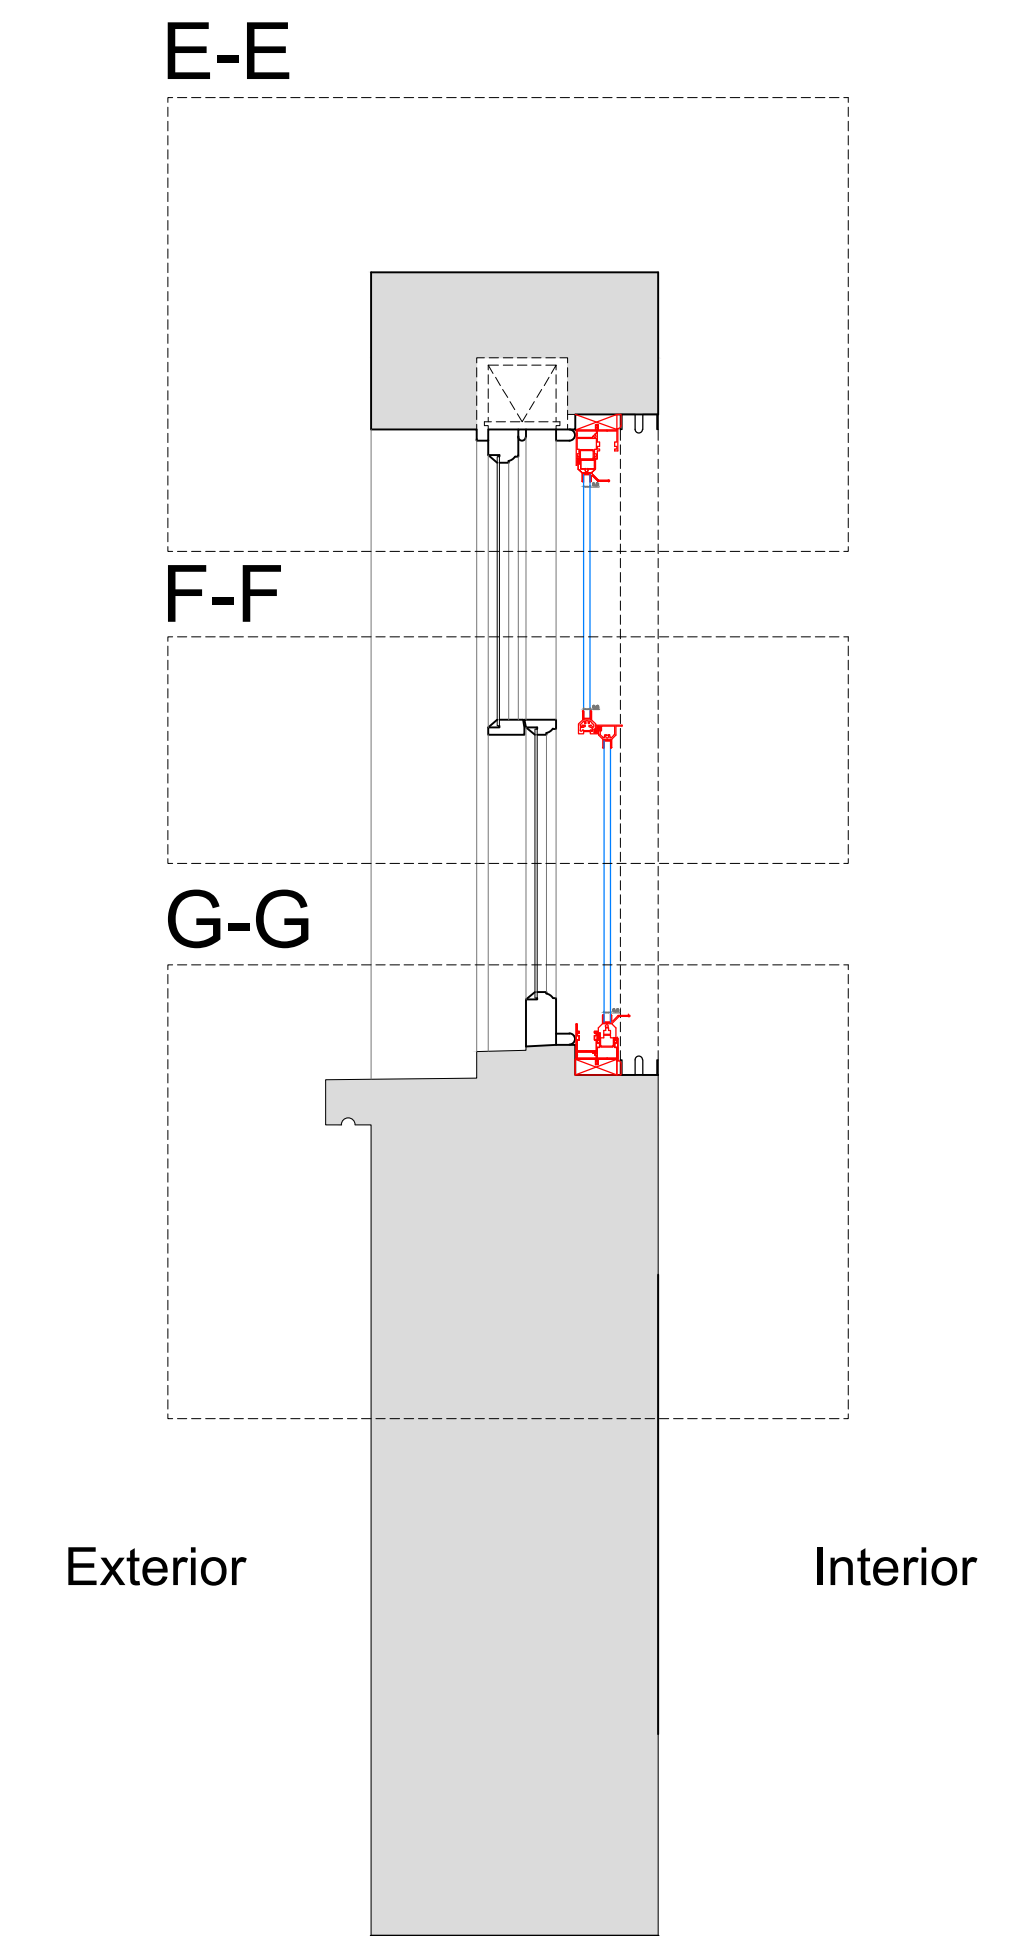

Plan Section B-B with Secondary Glazing Installed
Scale: 1:10



SECONDARY GLAZING SHOWN IN RED FOR VISUAL CLARITY ONLY

| Revision | Date | Assessment |
|----------|------------|------------------------------------------------|
| 1.0 | 08-03-2021 | Issued for listed building consent application |
| | | |
| | | |
| | | |
| | | |

Do not reproduce this drawing without written permission
All dimensions are in millimetres unless stated otherwise

Drawing Not For Construction

HS2


High Speed (HS2) Limited
1st-3rd Floor
The Podium
1 Eversholt Street
London NW1 2DN

COSTAIN SKANSKA


Costain Skanska Joint Venture
9th Floor
The Tower
1 Eversholt Street
London NW1 2DN

| | | | |
|-----------------------------------------------------------------------------------------|--------------------------------------------------|-------------------|-------------------------------------|
| Site Address: 16 Park Village East, London NW1 | | | |
| Drawing Title: Basement - Kitchen: PROPOSED Secondary Glazing Details - Sheet 2 of 3 | | | |
| Drawn by: AP & PB | Checked by: AP & PB | Checked by: OB | Preparation Scale: as shown @ A1 |
| Date: 24-09-2019 | Drawing No: WPI P066 NI - 16 PVE-PR-BS-J-02.1 | Revision: 1.0 | |


Section C-C
Scale: 1:5 on A1

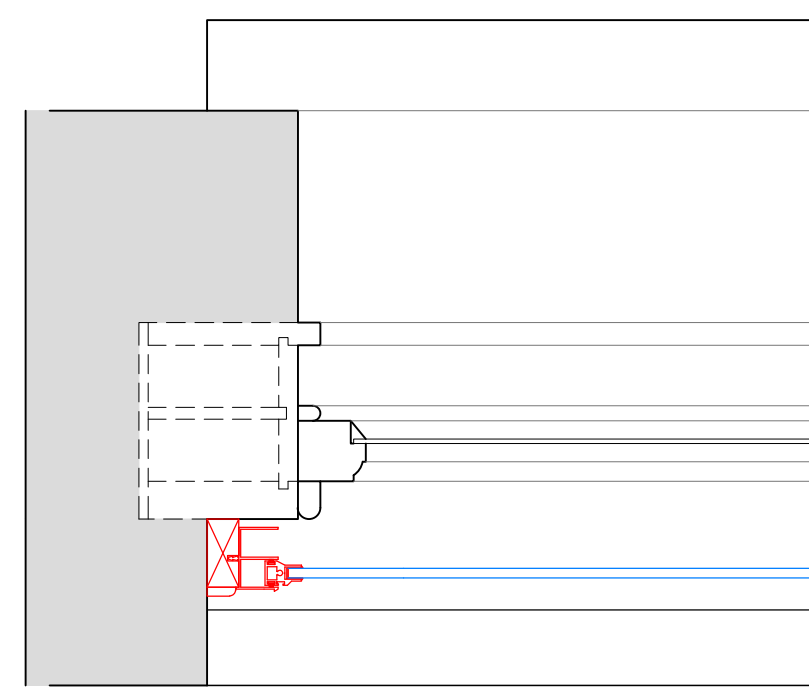


Section D-D
Scale: 1:5 on A1

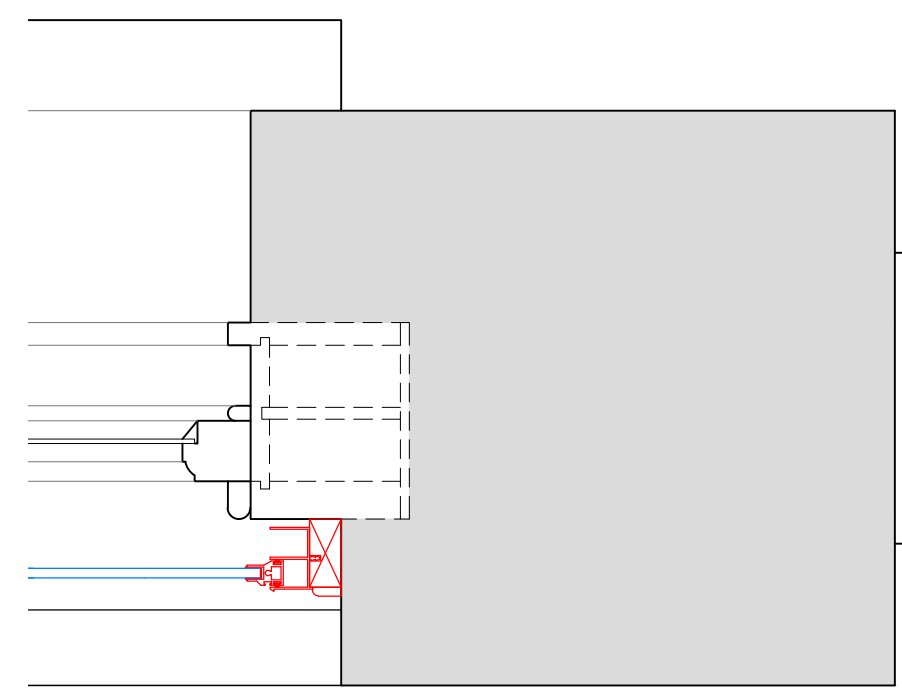


Section E-E
Scale: 1:5 on A1

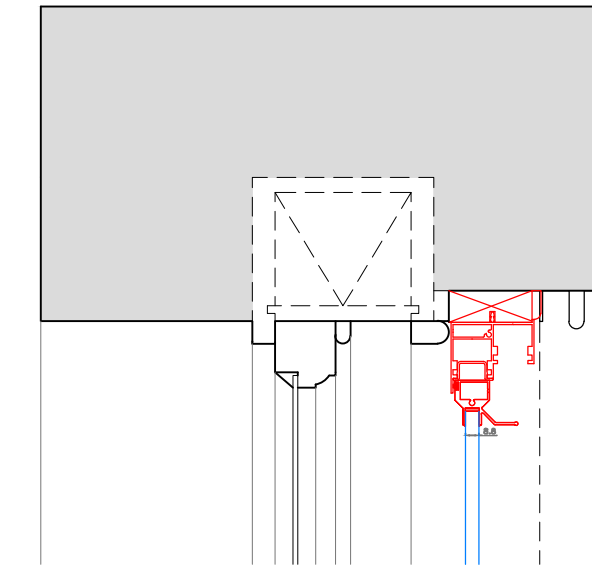

Section F-F
Scale: 1:5 on A1

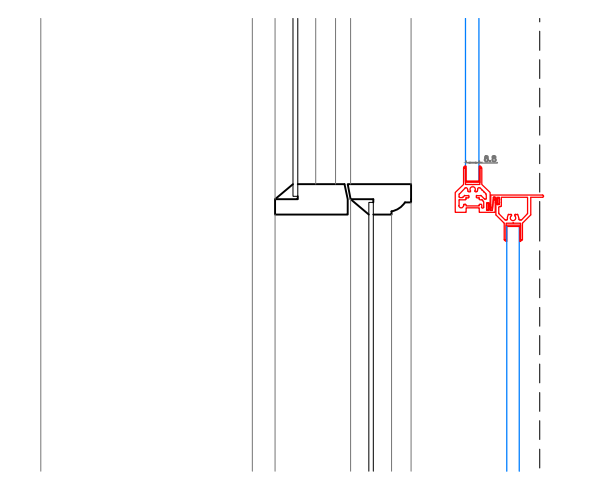

Section G-G
Scale: 1:5 on A1

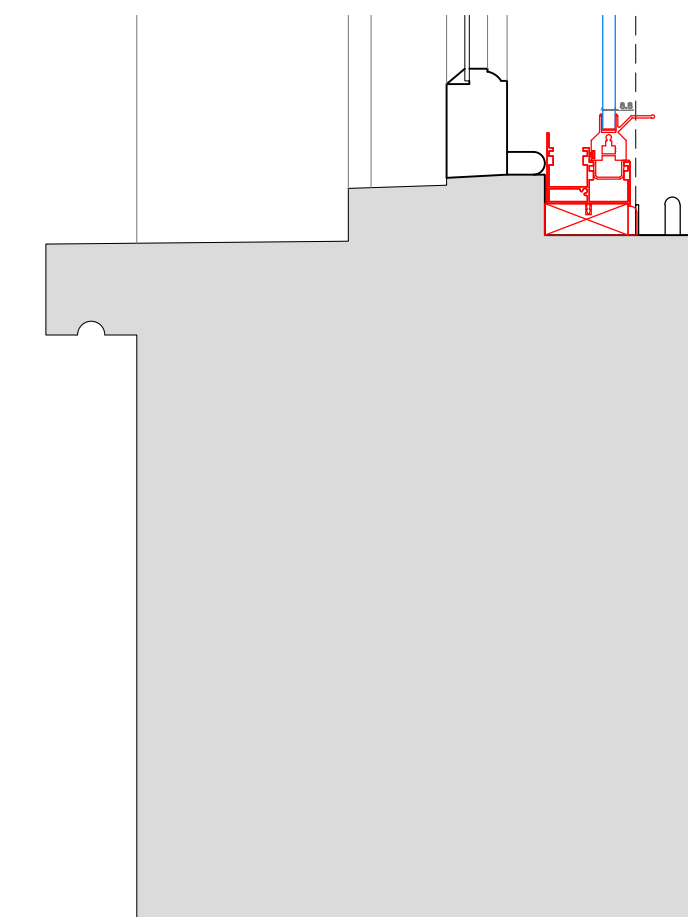

SECONDARY GLAZING SHOWN IN RED FOR VISUAL CLARITY ONLY

| Revision | Date | Assessment |
|----------|------------|------------------------------------------------|
| 1.0 | 08-03-2021 | Issued for listed building consent application |
| | | |
| | | |
| | | |
| | | |
| | | |

Do not reproduce this drawing without written permission
All dimensions are in millimetres unless stated otherwise

Drawing Not For Construction

HS2

High Speed (HS2) Limited
1st-3rd Floor
The Podium
1 Eversholt Street
London NW1 2DN

COSTAIN SKANSKA

Costain Skanska Joint Venture
9th Floor
The Tower
1 Eversholt Street
London NW1 2DN


Site Address:
16 Park Village East, London NW1

Drawing Title:
Basement - Kitchen: PROPOSED Secondary Glazing Details -
Sheet 3 of 3


Drawn by: AP & PB Checked by: AP & PB Presentation Scale: 1:5 @ A1

Date: 24-09-2019 Drawing No: WPI P066 NI - 16 PVE-PR-BS-J-02.2 Revision: 1.0


Internal Room Elevation
Scale: 1:10

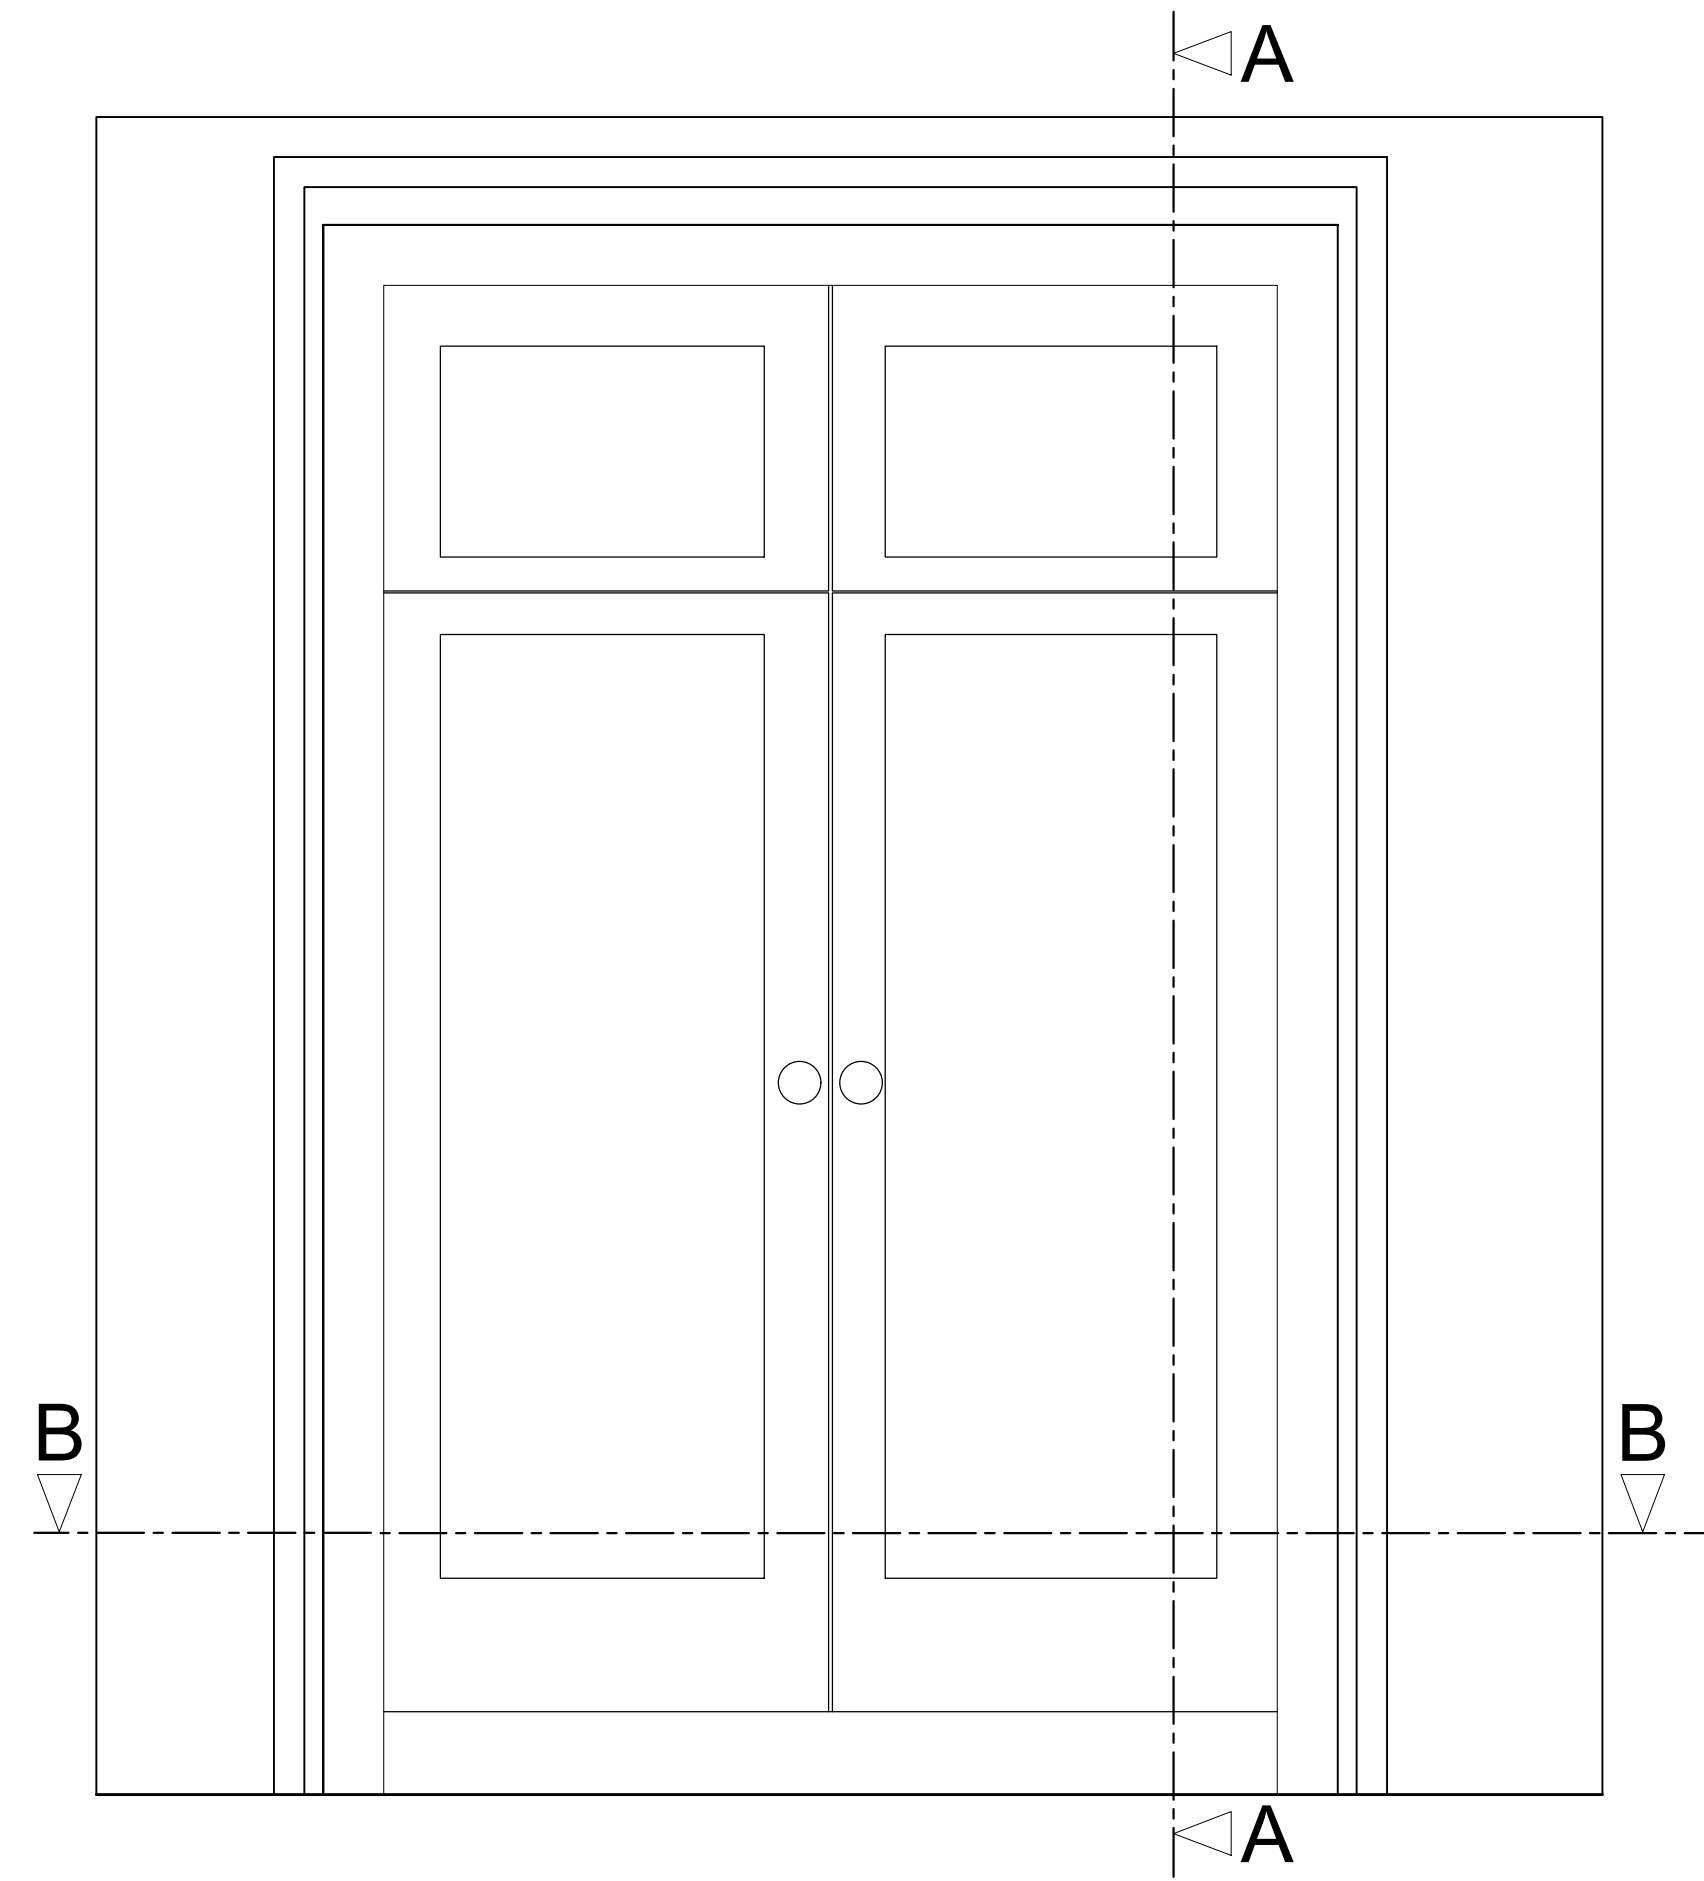

Section A-A through External Wall
Scale: 1:10

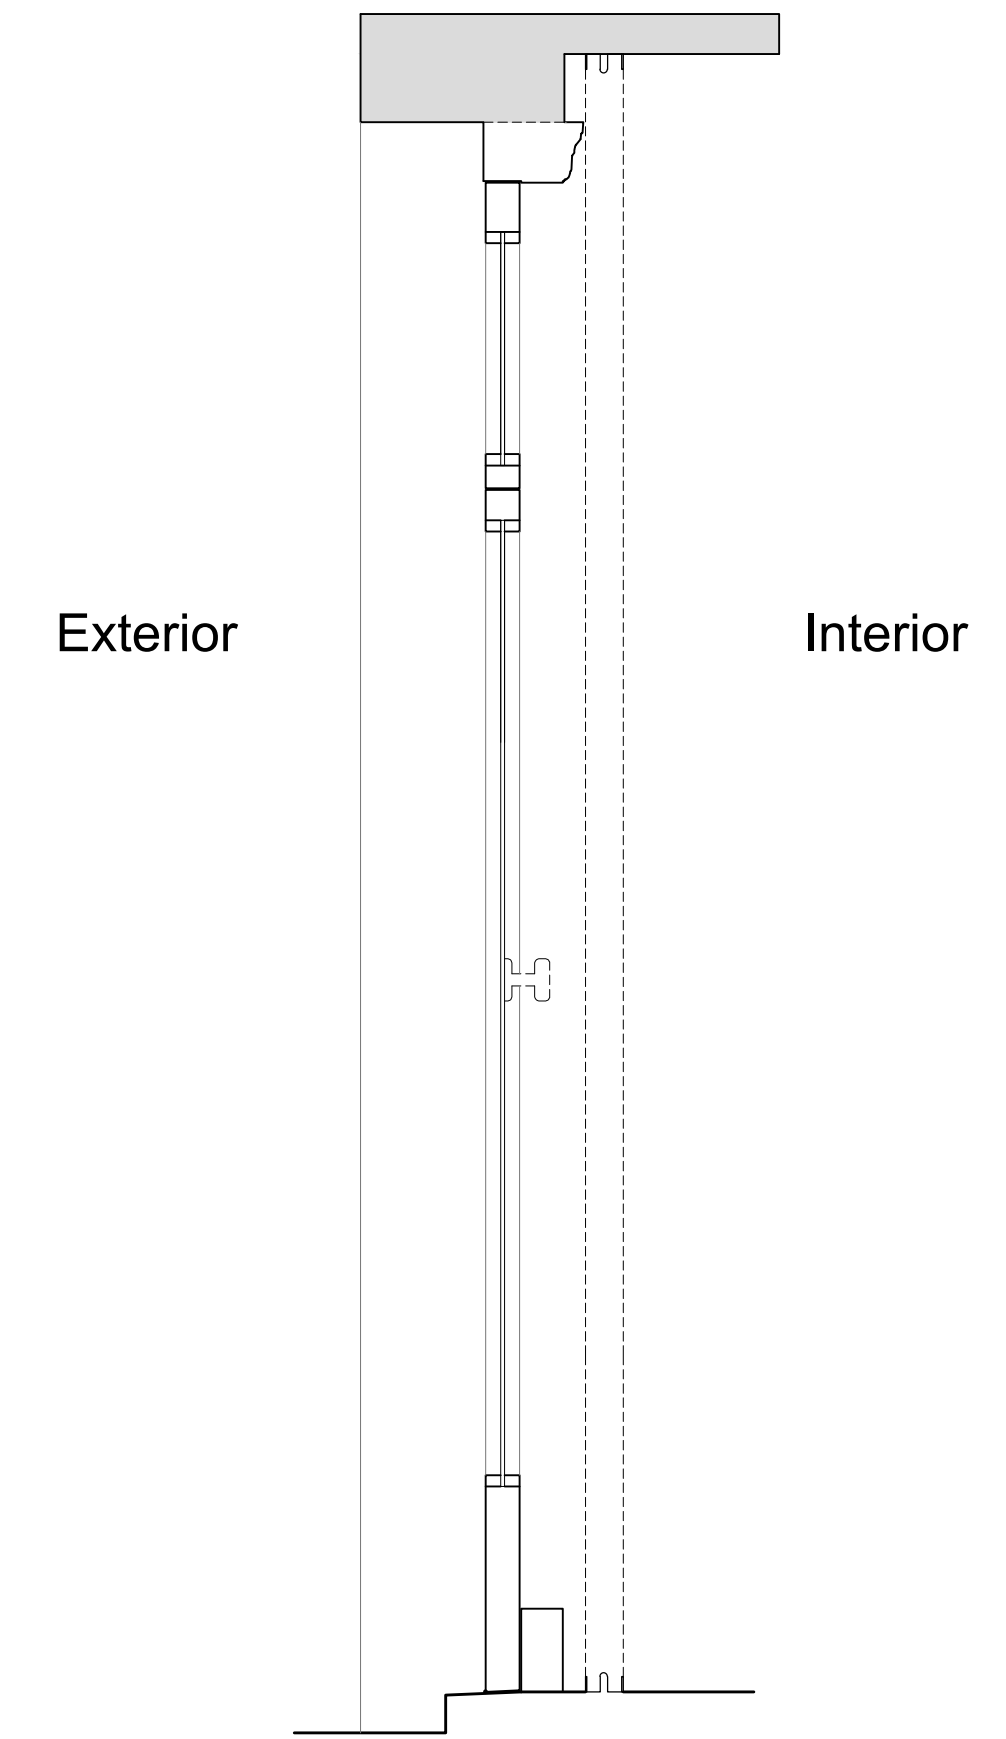

Plan Section B-B
Scale: 1:10

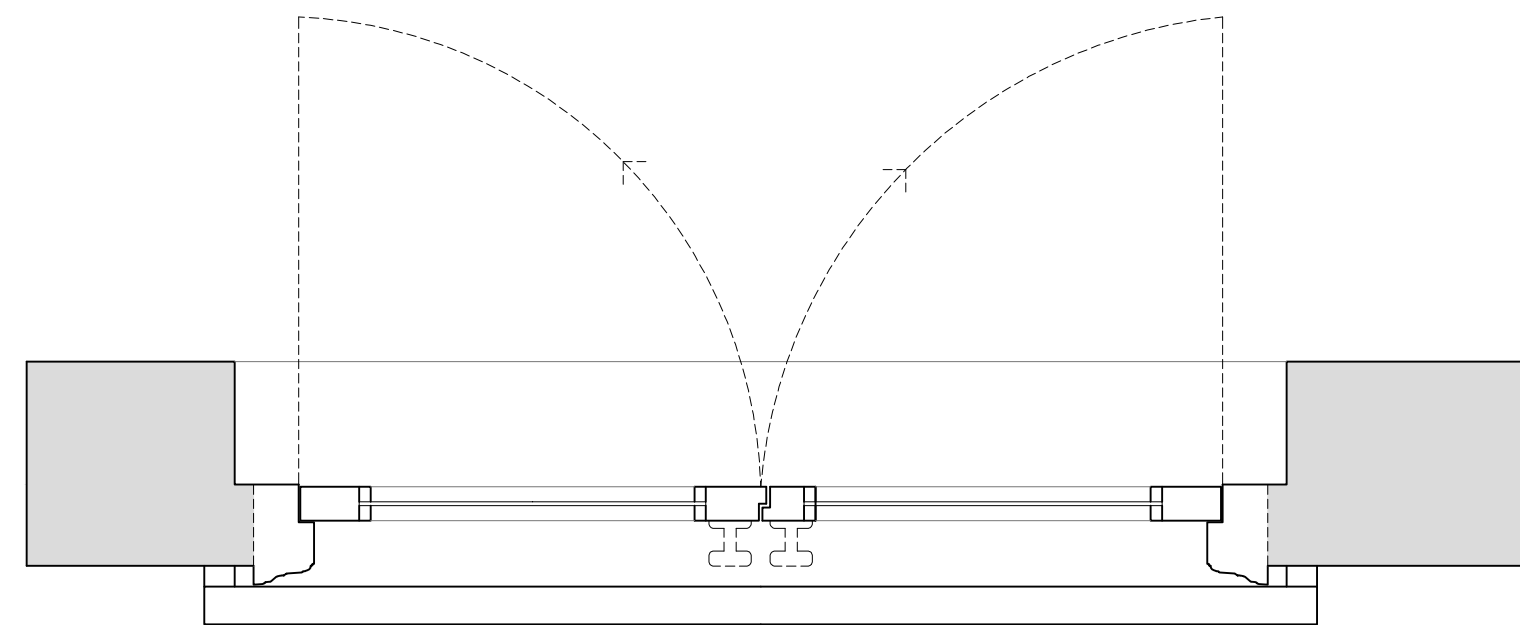

| Revision | Date | Assessment |
|----------|------------|------------------------------------------------|
| 1.0 | 08-03-2021 | Issued for listed building consent application |
| | | |
| | | |
| | | |
| | | |
| | | |

Do not reproduce this drawing without written permission
All dimensions are in millimetres unless stated otherwise

Drawing Not For Construction

HS2

High Speed (HS2) Limited
1st-3rd Floor
The Podium
1 Eversholt Street
London NW1 2DN

COSTAIN SKANSKA

Costain Skanska Joint Venture
9th Floor
The Tower
1 Eversholt Street
London NW1 2DN

Site Address:
16 Park Village East, London NW1


Drawing Title:
Basement - Lounge: EXISTING Rear Window Joinery Details -
Sheet 1 of 3

Drawn by: AP & PB
Checked by: AP & PB
OB
Presentation Scale: as shown @ A1

Date: 24-09-2019
Drawing No: WPI P066 NI - 16 PVE-EX-BS-J-03
Revision: 1.0


Internal Room Elevation with Secondary Glazing Installed

Scale: 1:10

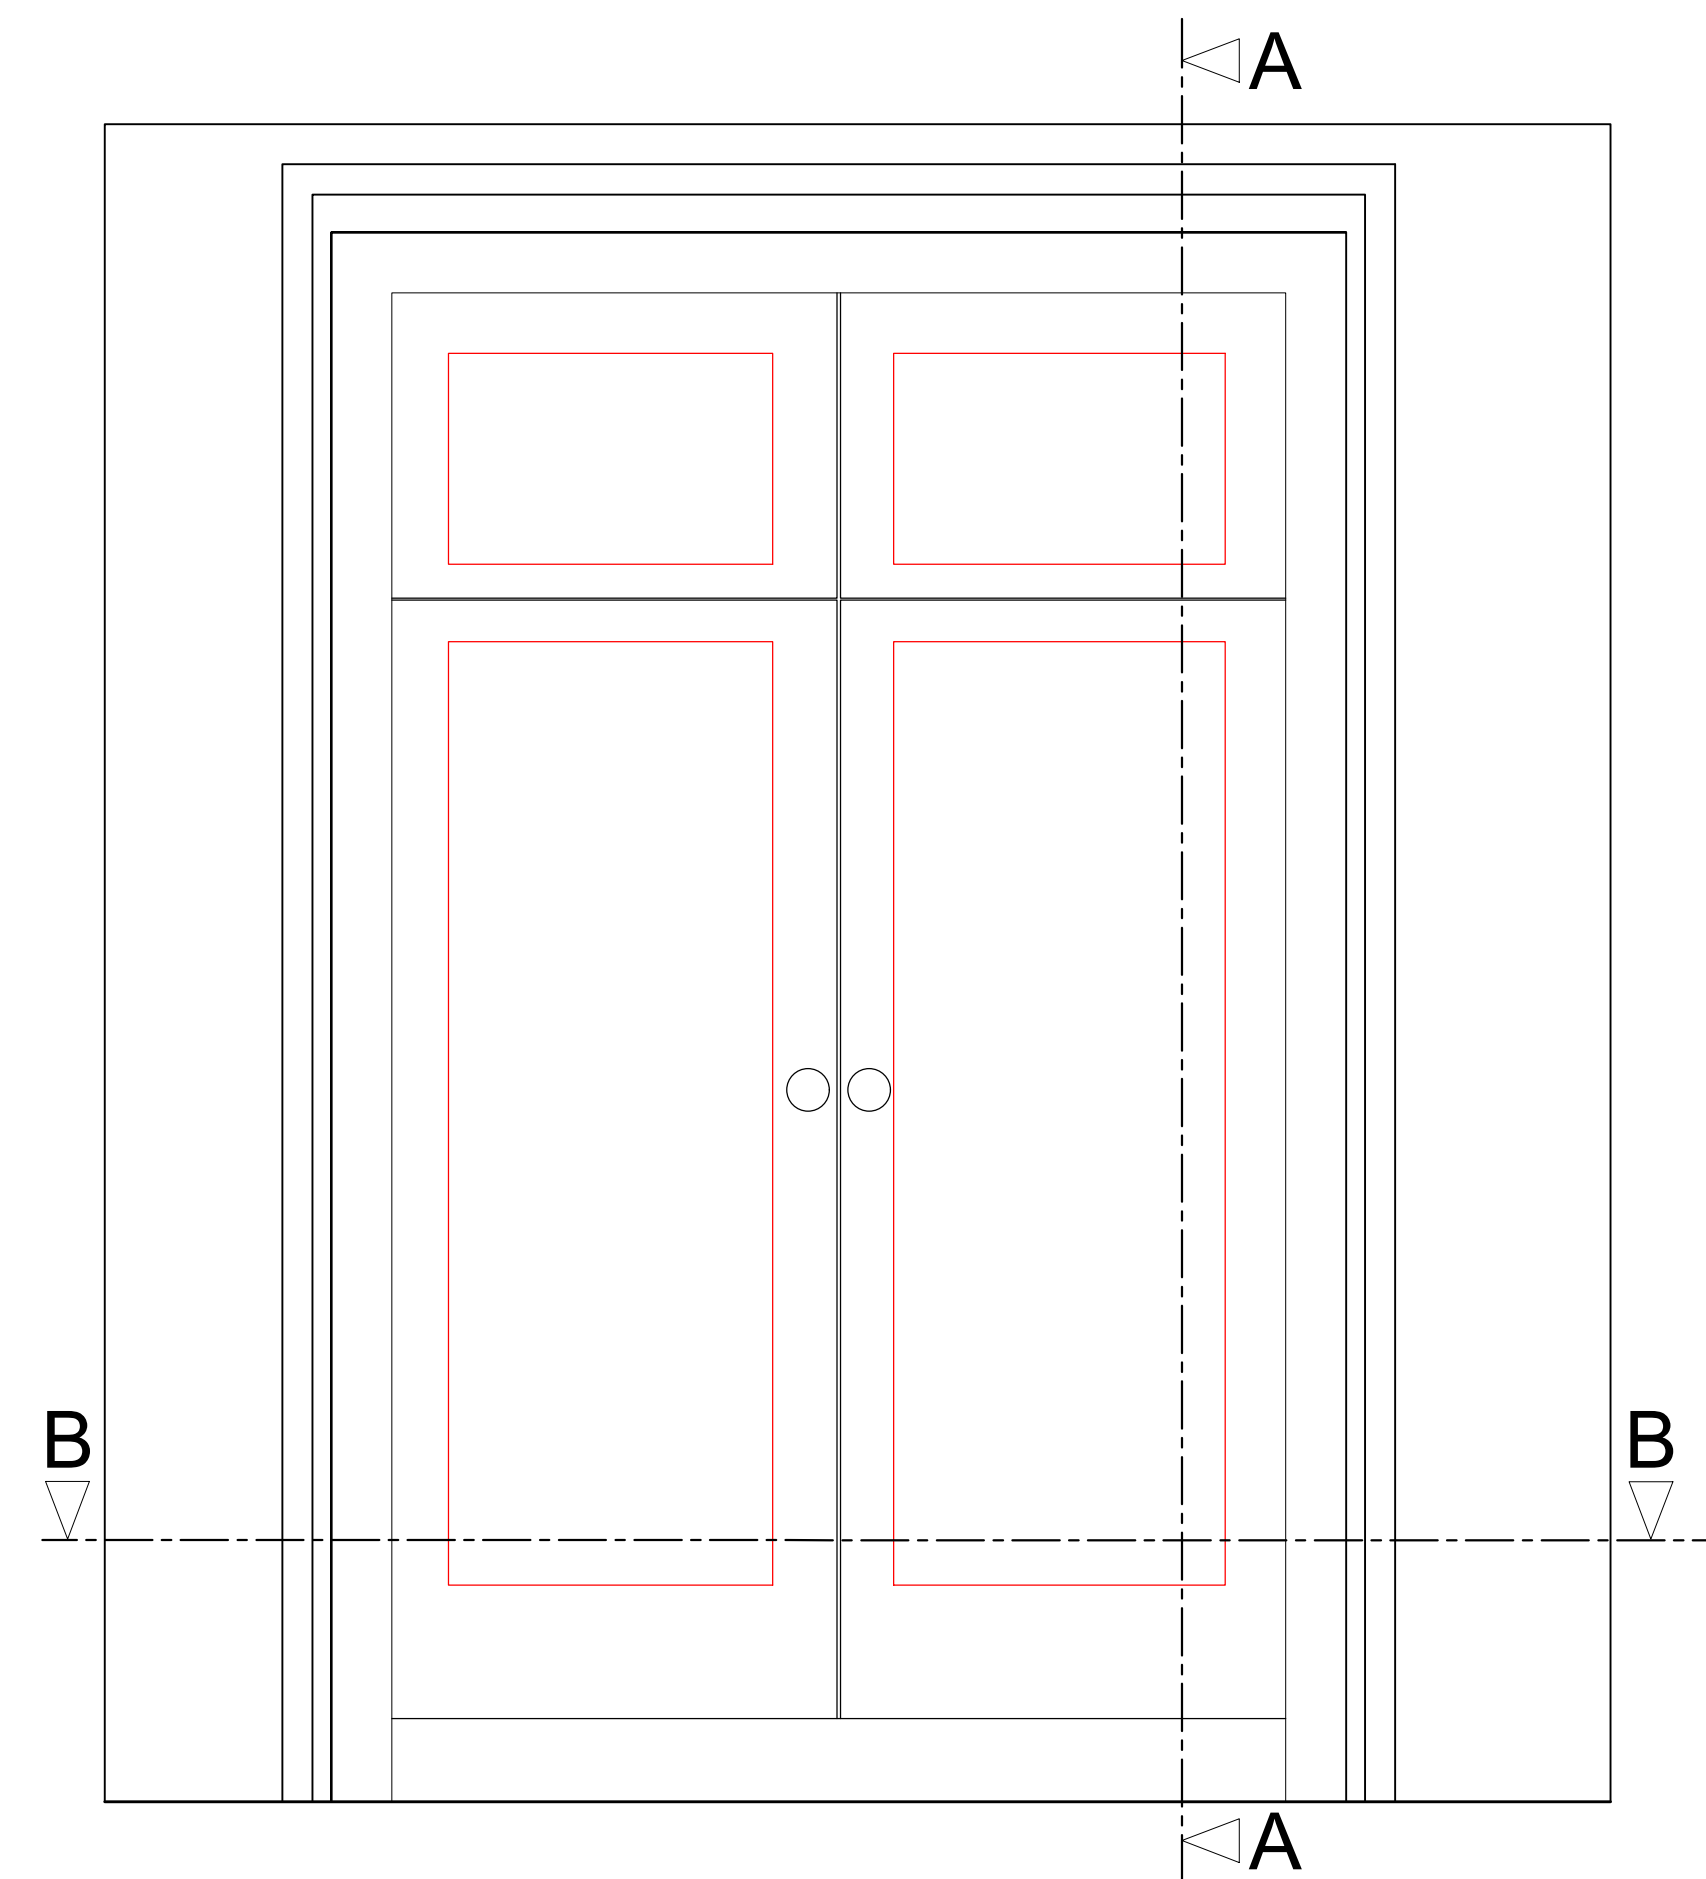


Section A-A through External Wall with Secondary Glazing Installed

Scale: 1:10

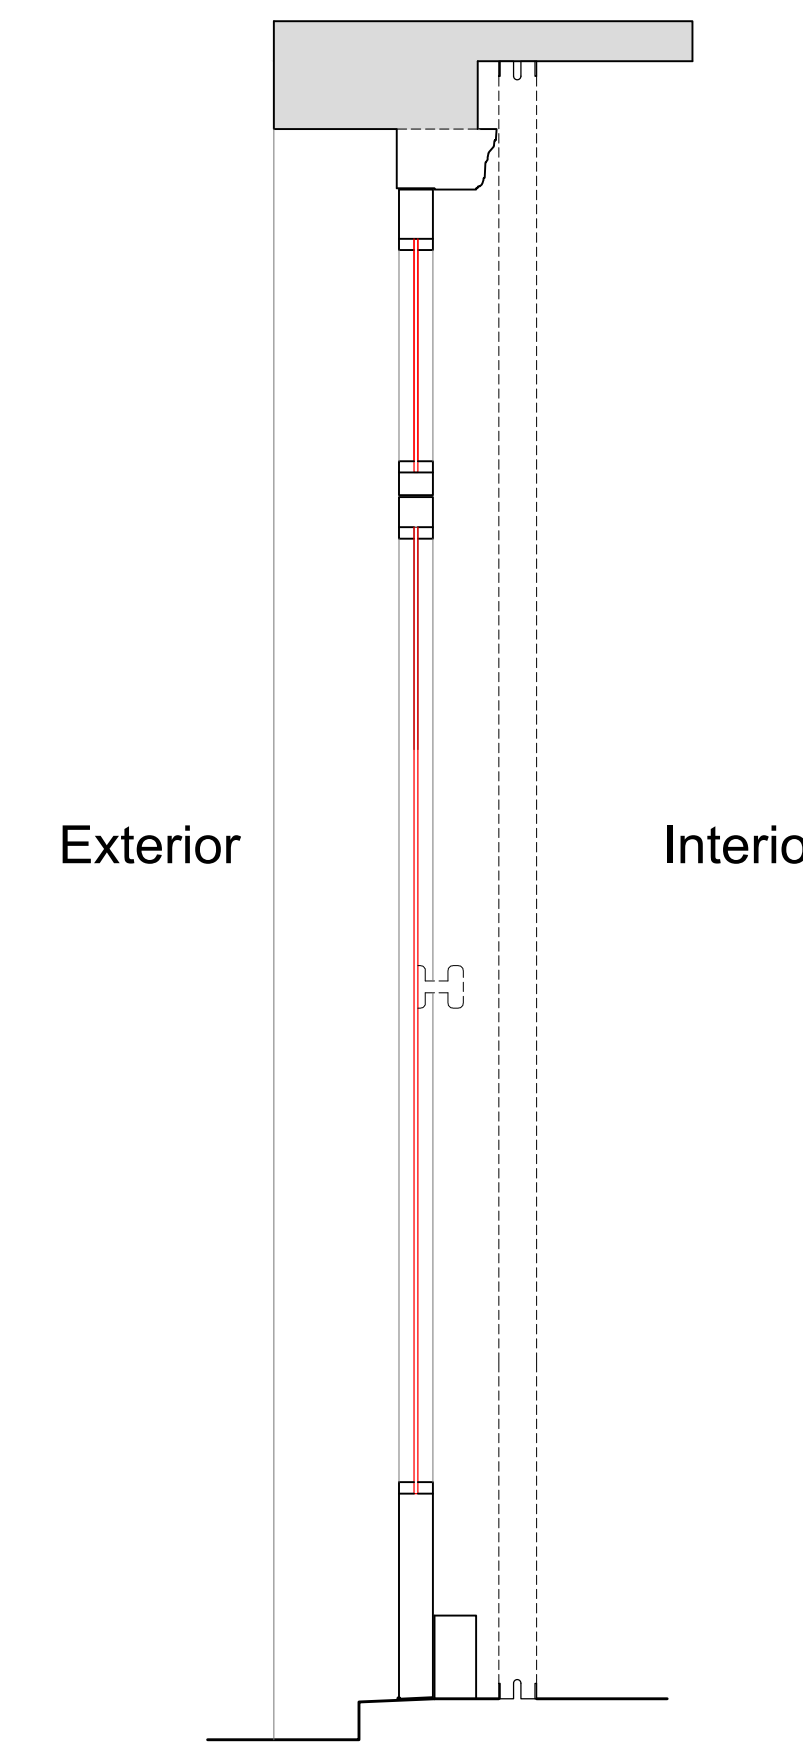


Section H-H through External Wall with Secondary Glazing Installed

Scale: 1:10

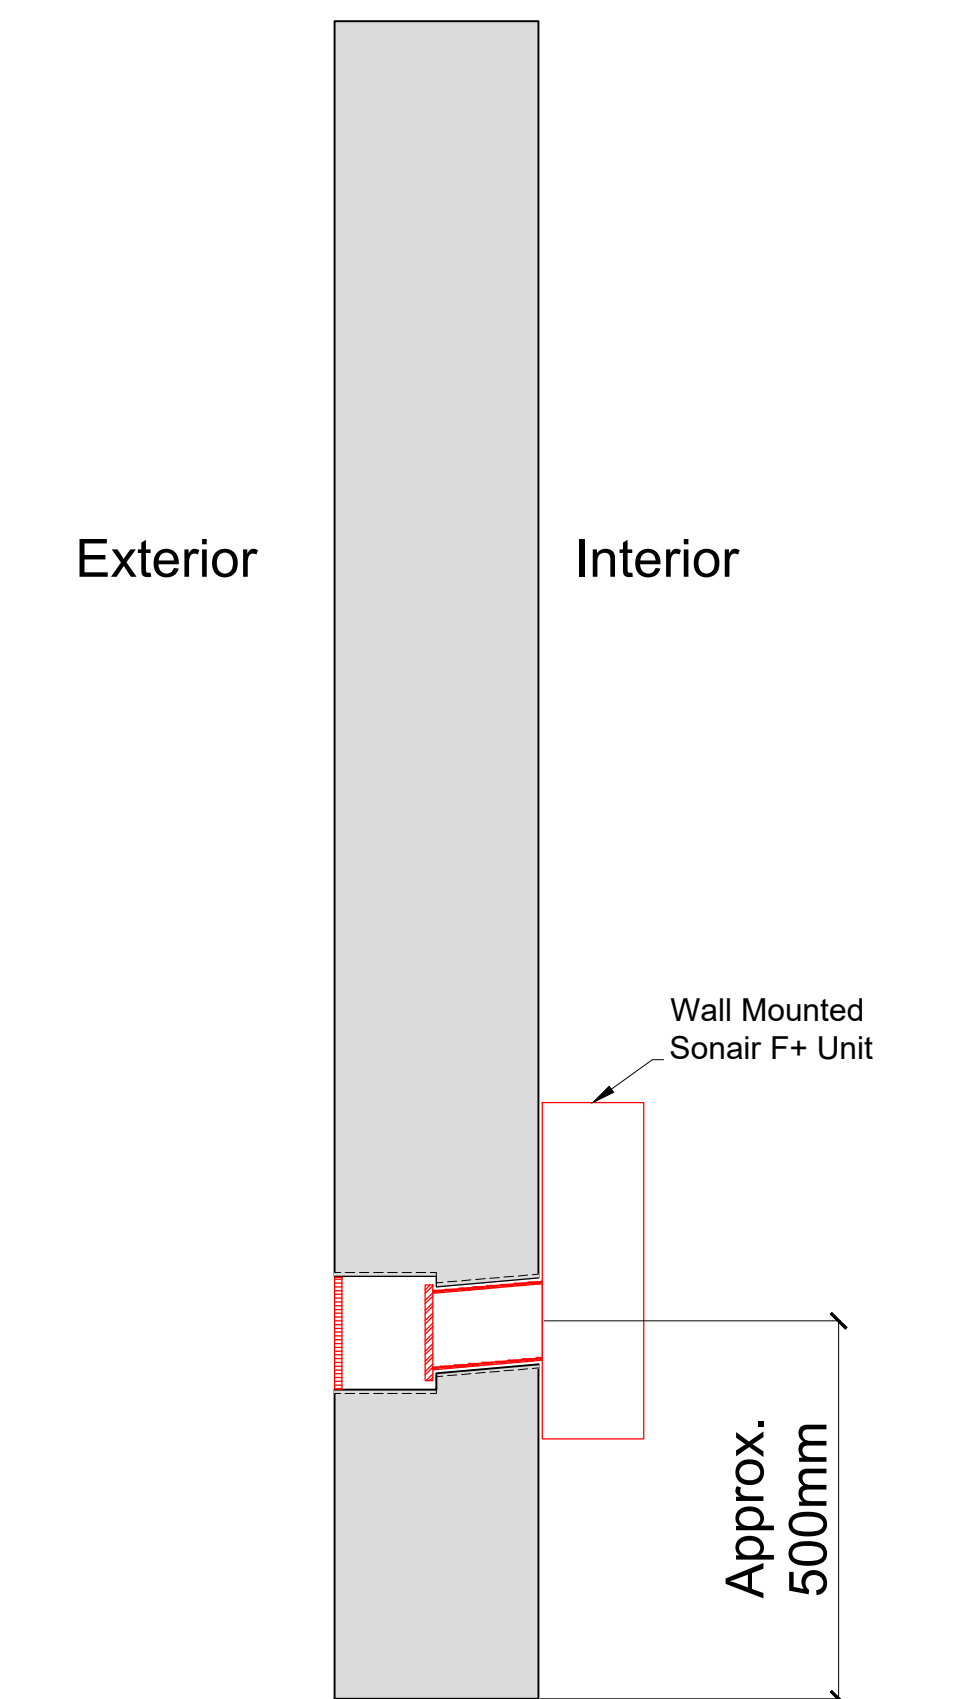

Plan Section B-B with Secondary Glazing Installed


Scale: 1:10

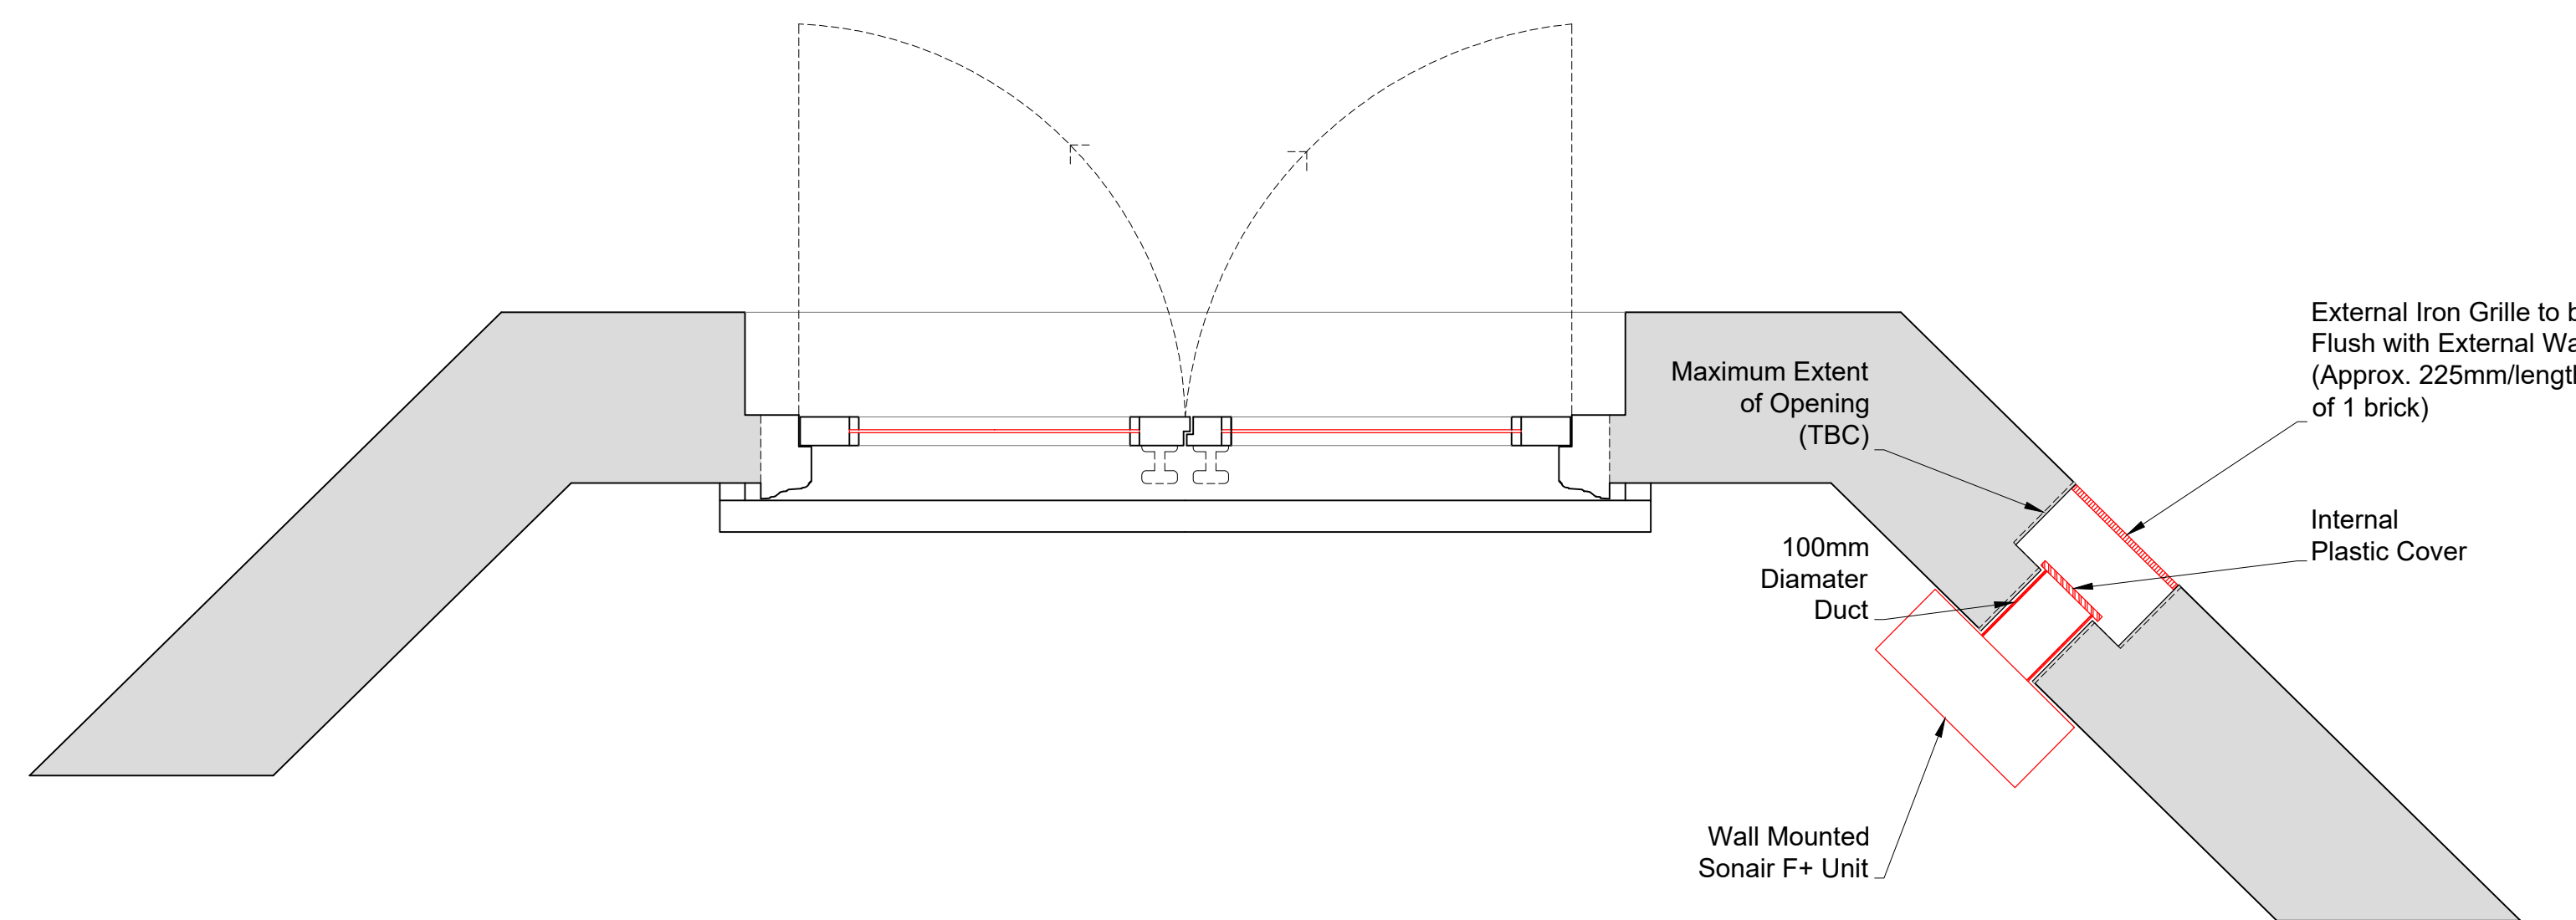

SECONDARY GLAZING SHOWN IN RED FOR VISUAL CLARITY ONLY

Detail of Sonair Unit

Scale: 1:5

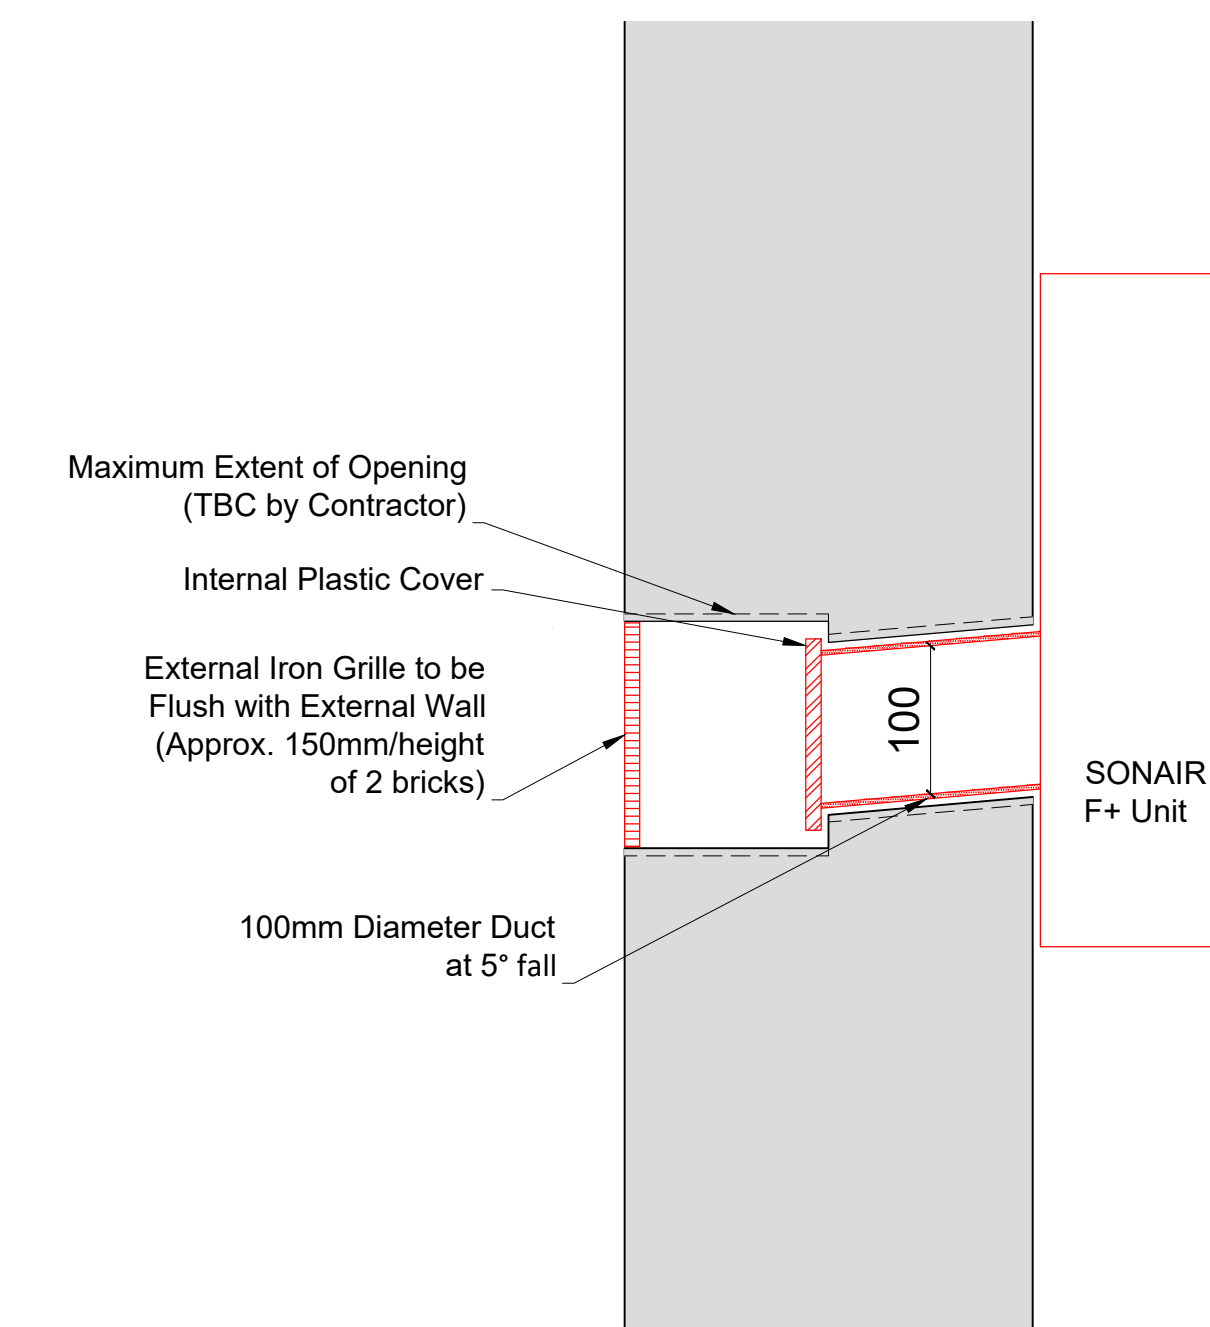

Replacement Glass

| Revision | Date | Amendment |
|----------|------------|------------------------------------------------|
| 1.0 | 08-03-2021 | Issued for listed building consent application |
| | | |
| | | |
| | | |
| | | |
| | | |

Do not reproduce this drawing without written permission
All dimensions are in millimetres unless stated otherwise

Drawing Not For Construction

HS2

High Speed (HS2) Limited
1st-3rd Floor
The Podium
1 Eversholt Street
London NW1 2DN

COSTAIN SKANSKA

Costain Skanska Joint Venture
9th Floor
The Tower
1 Eversholt Street
London NW1 2DN


Site Address:
16 Park Village East, London NW1

Drawing Title:
Basement - Lounge: PROPOSED Secondary Glazing Details -
Sheet 2 of 3


Drawn by: AP & PB Checked by: OB Presentation Scale: as shown @ A1

Date: 24-09-2019 Drawing No: WPI P066 NI - 16 PVE-PR-BS-J-03.1 Revision: 1.0


Internal Room Elevation
Scale: 1:10

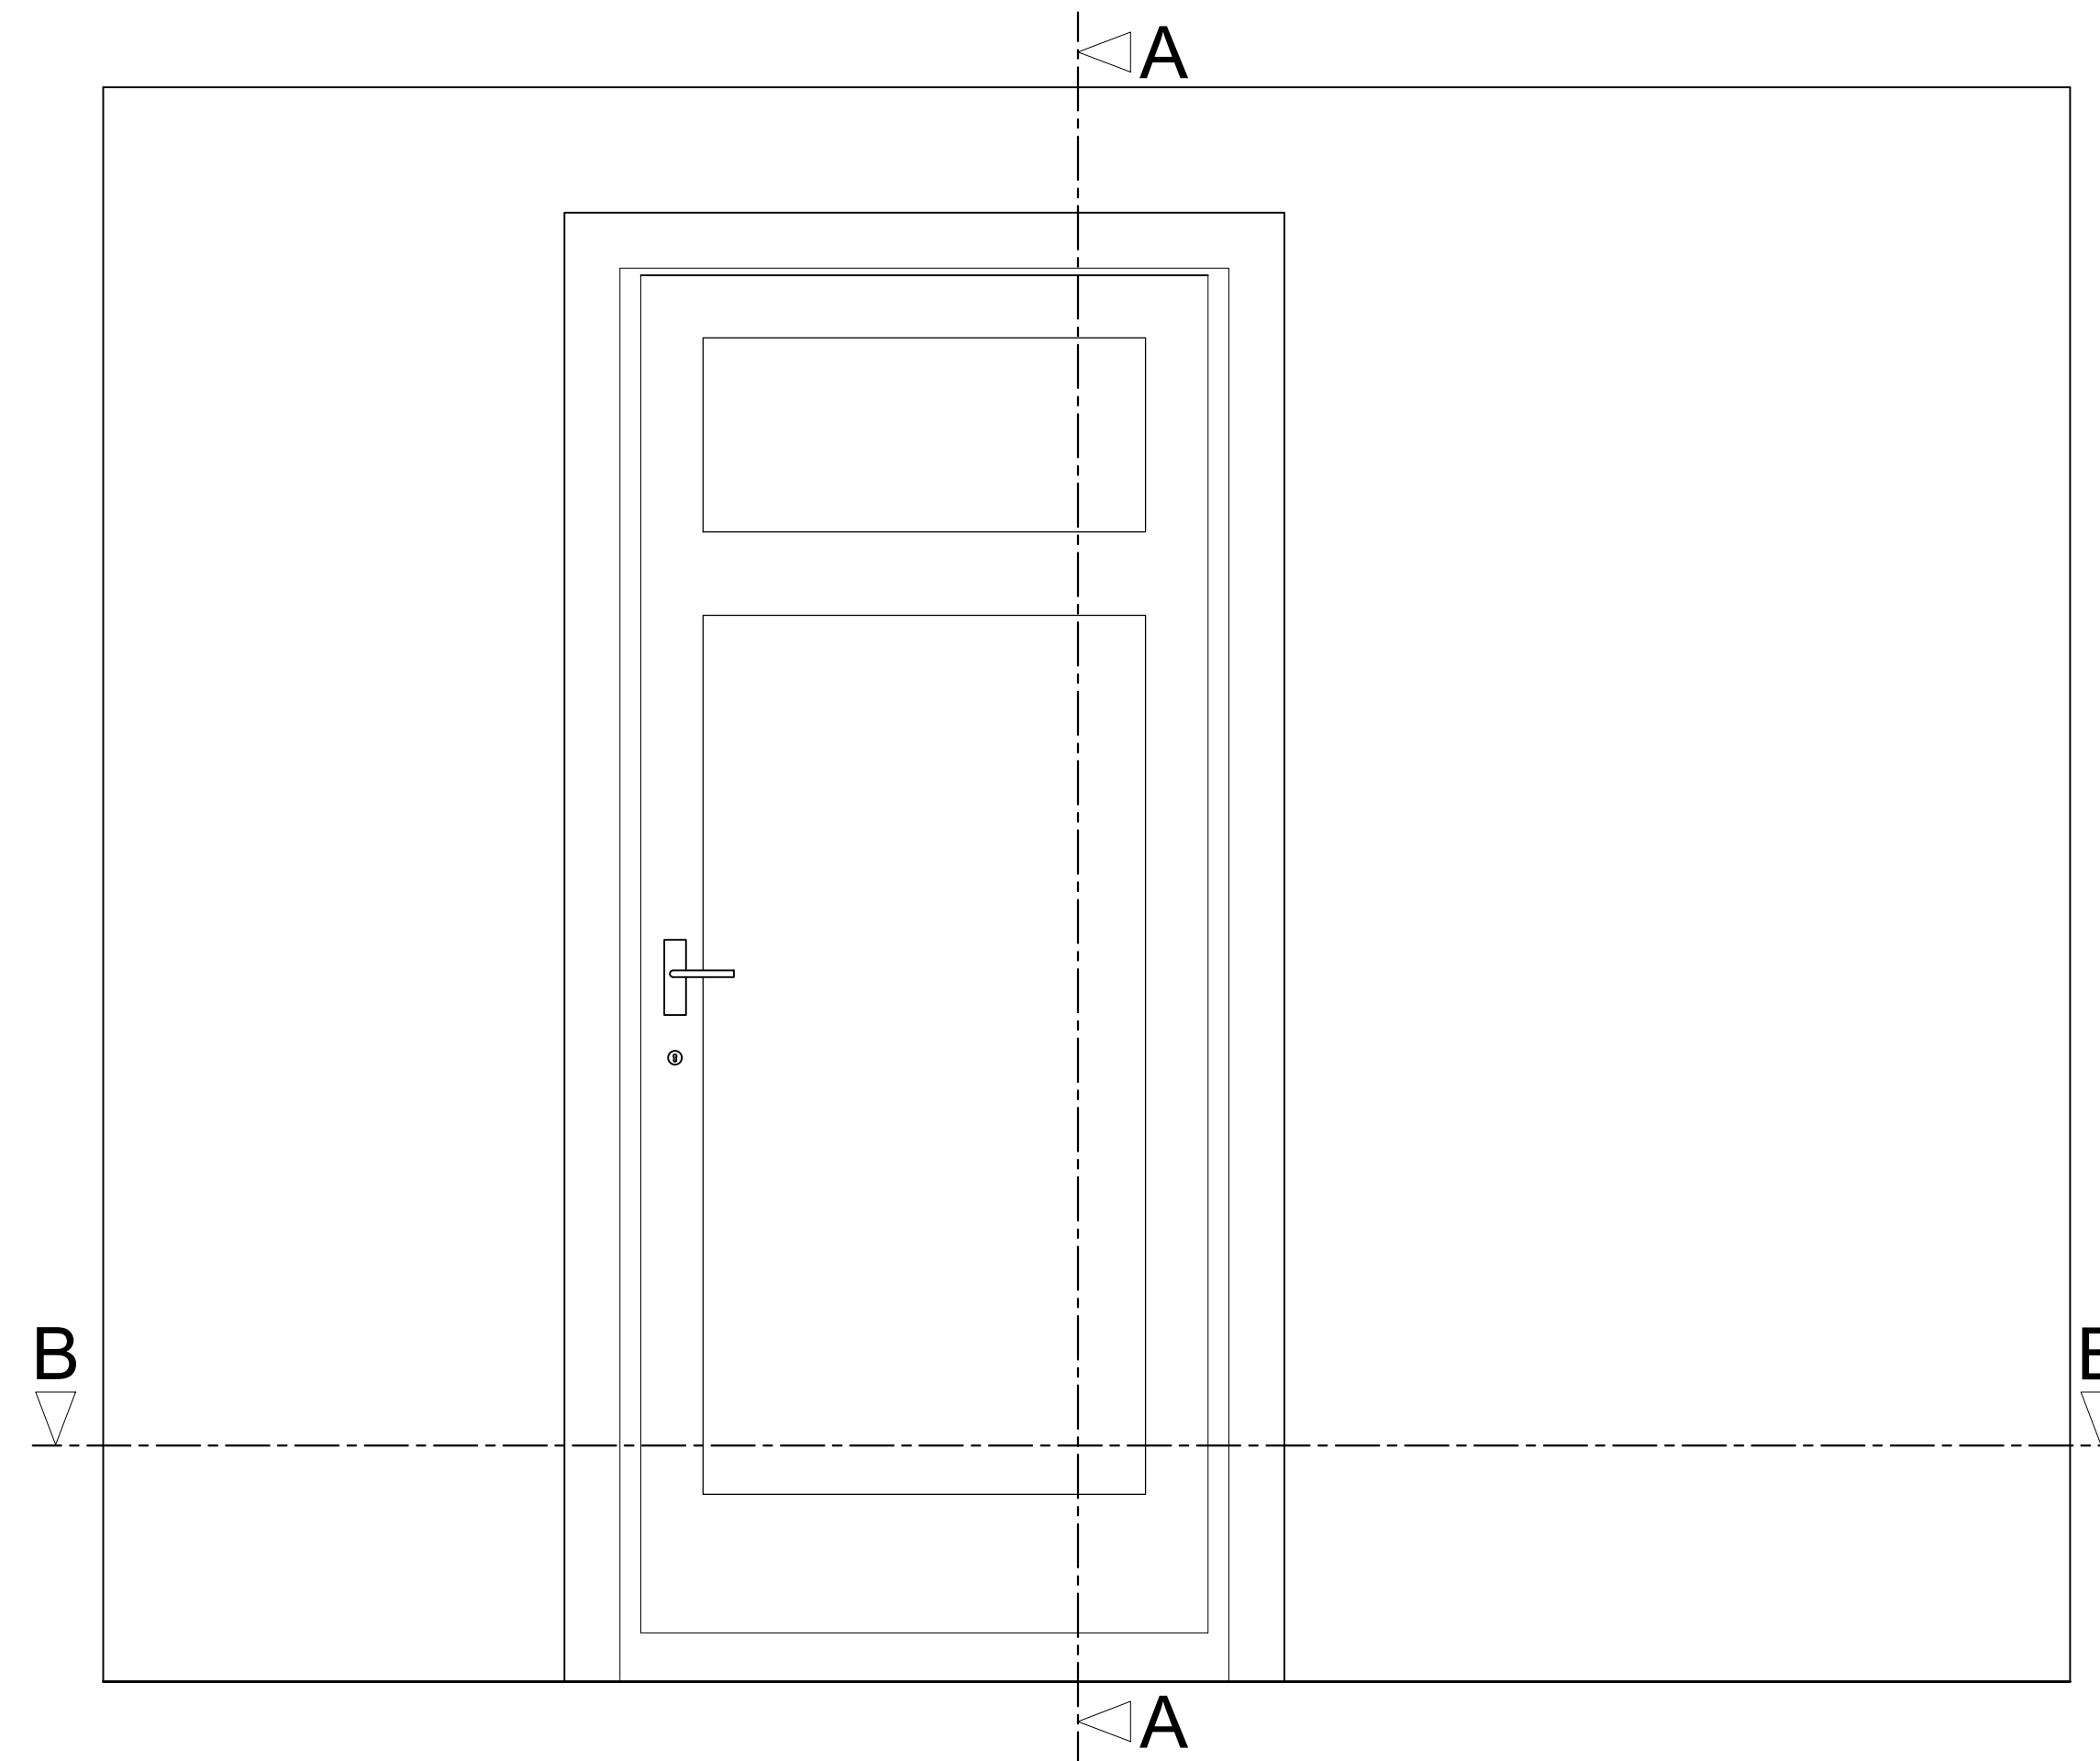

Section A-A through External Wall
Scale: 1:10

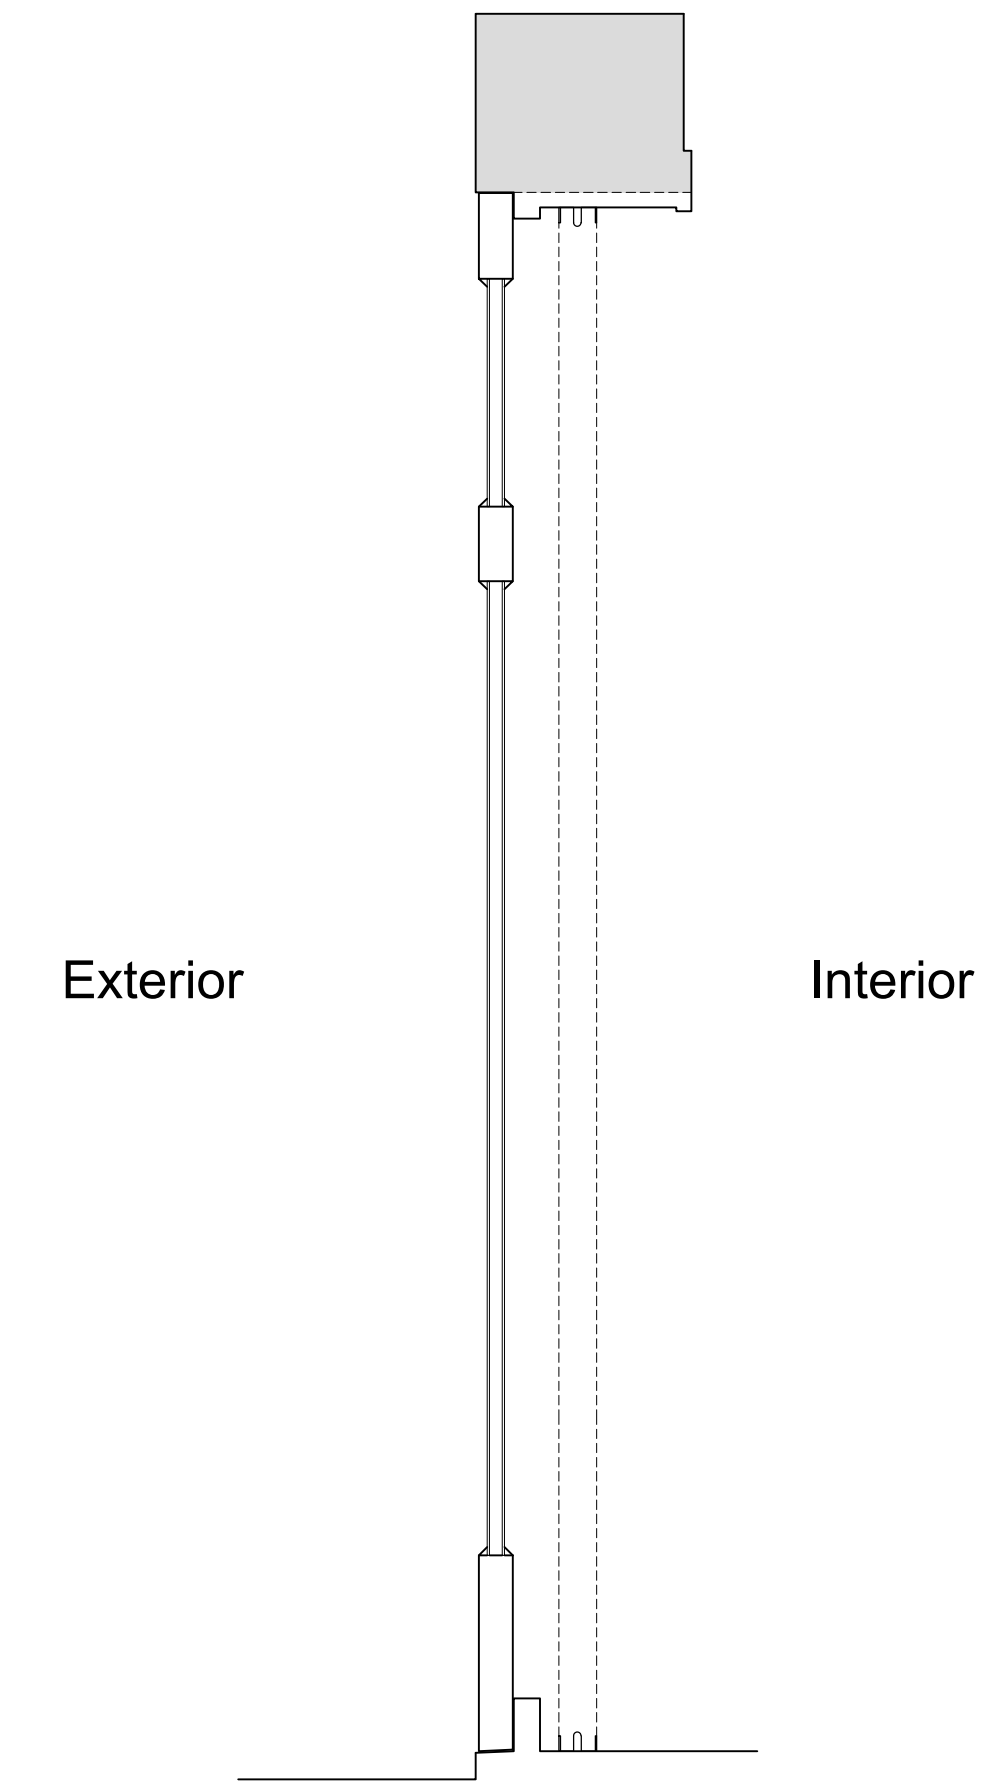

Plan Section B-B
Scale: 1:10

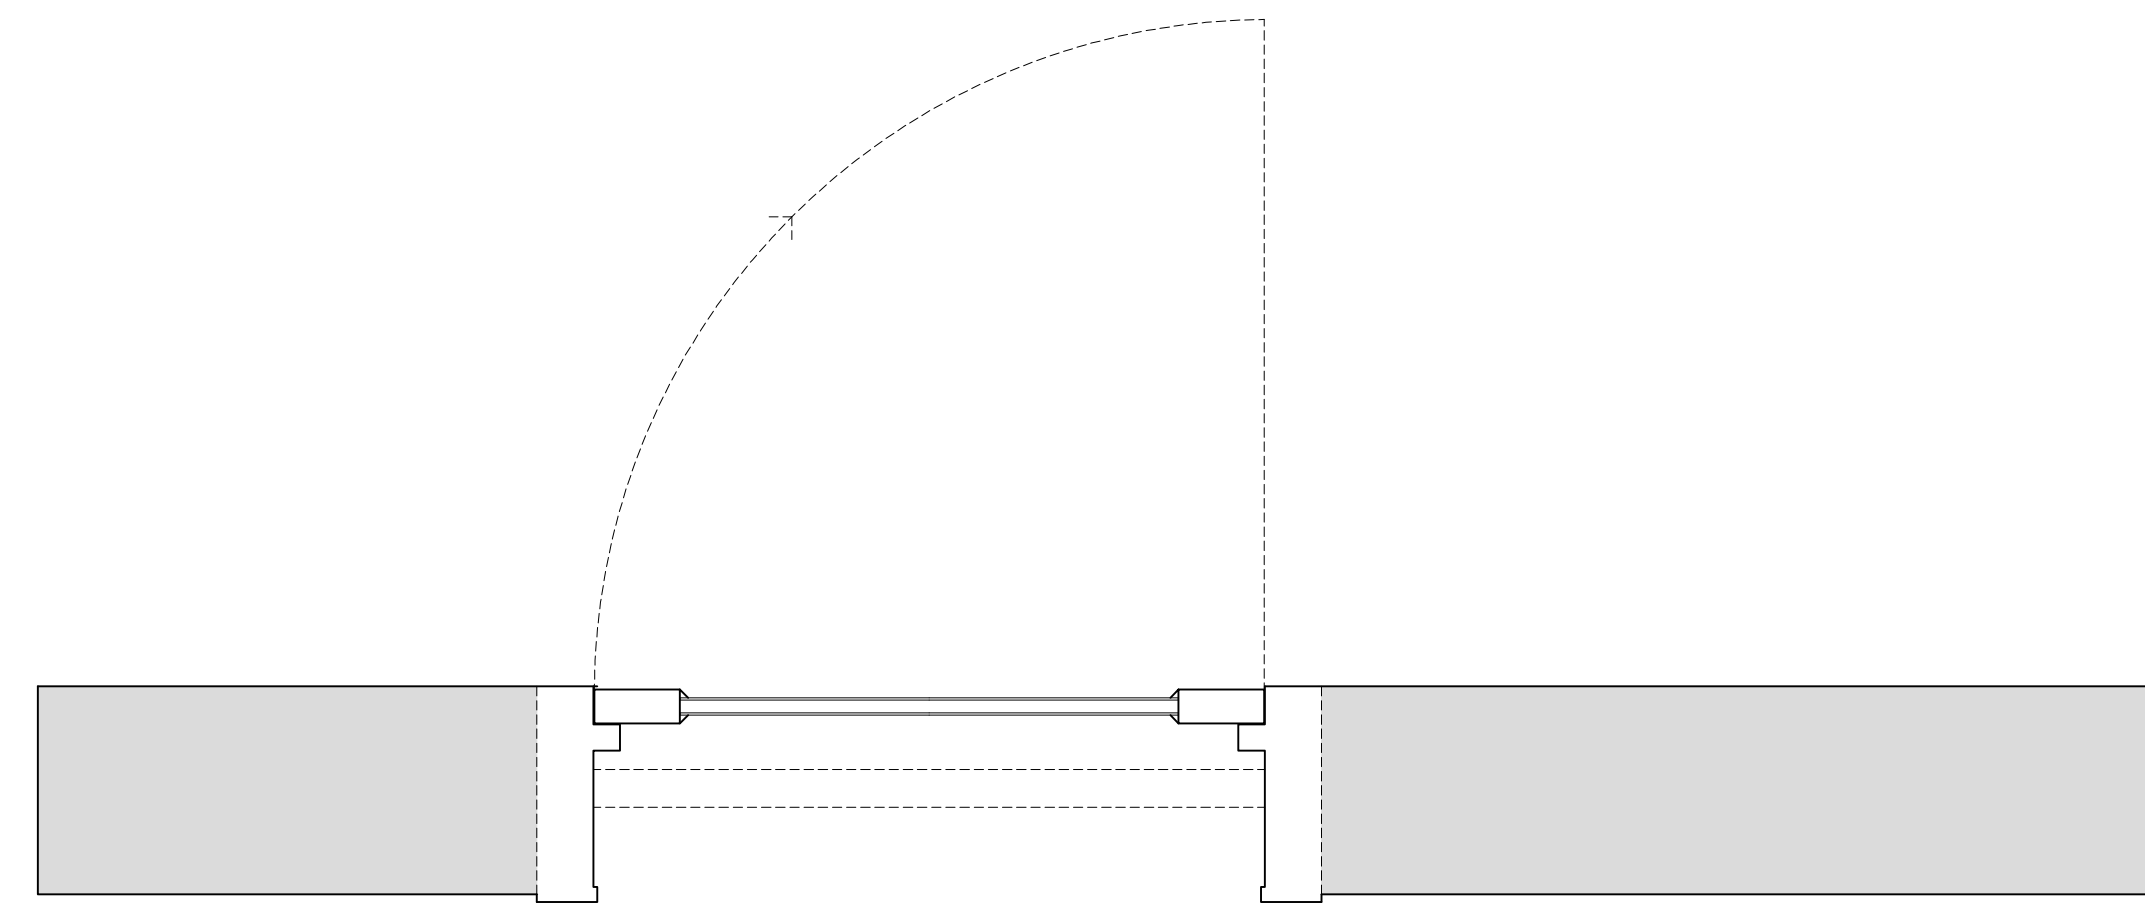

| Revision | Date | Assessment |
|----------|------------|------------------------------------------------|
| 1.0 | 08-03-2021 | Issued for listed building consent application |
| | | |
| | | |
| | | |
| | | |
| | | |
| | | |

Do not reproduce this drawing without written permission
All dimensions are in millimetres unless stated otherwise

Drawing Not For Construction

HS2

High Speed (HS2) Limited
1st-3rd Floor
The Podium
1 Eversholt Street
London NW1 2DN

COSTAIN SKANSKA

Costain Skanska Joint Venture
9th Floor
The Tower
1 Eversholt Street
London NW1 2DN

Site Address:
16 Park Village East, London NW1


Drawing Title:
Basement - Office: EXISTING Side Rear Window Joinery Details -
Sheet 1 of 3

Drawn by: AP & PB
Checked by: OB
Presentation Scale: as shown @ A1

Date: 24-09-2019
Drawing No: WPI P066 NI - 16 PVE-EX-BS-J-04
Revision: 1.0


Internal Room Elevation with Secondary Glazing Installed

Scale: 1:10

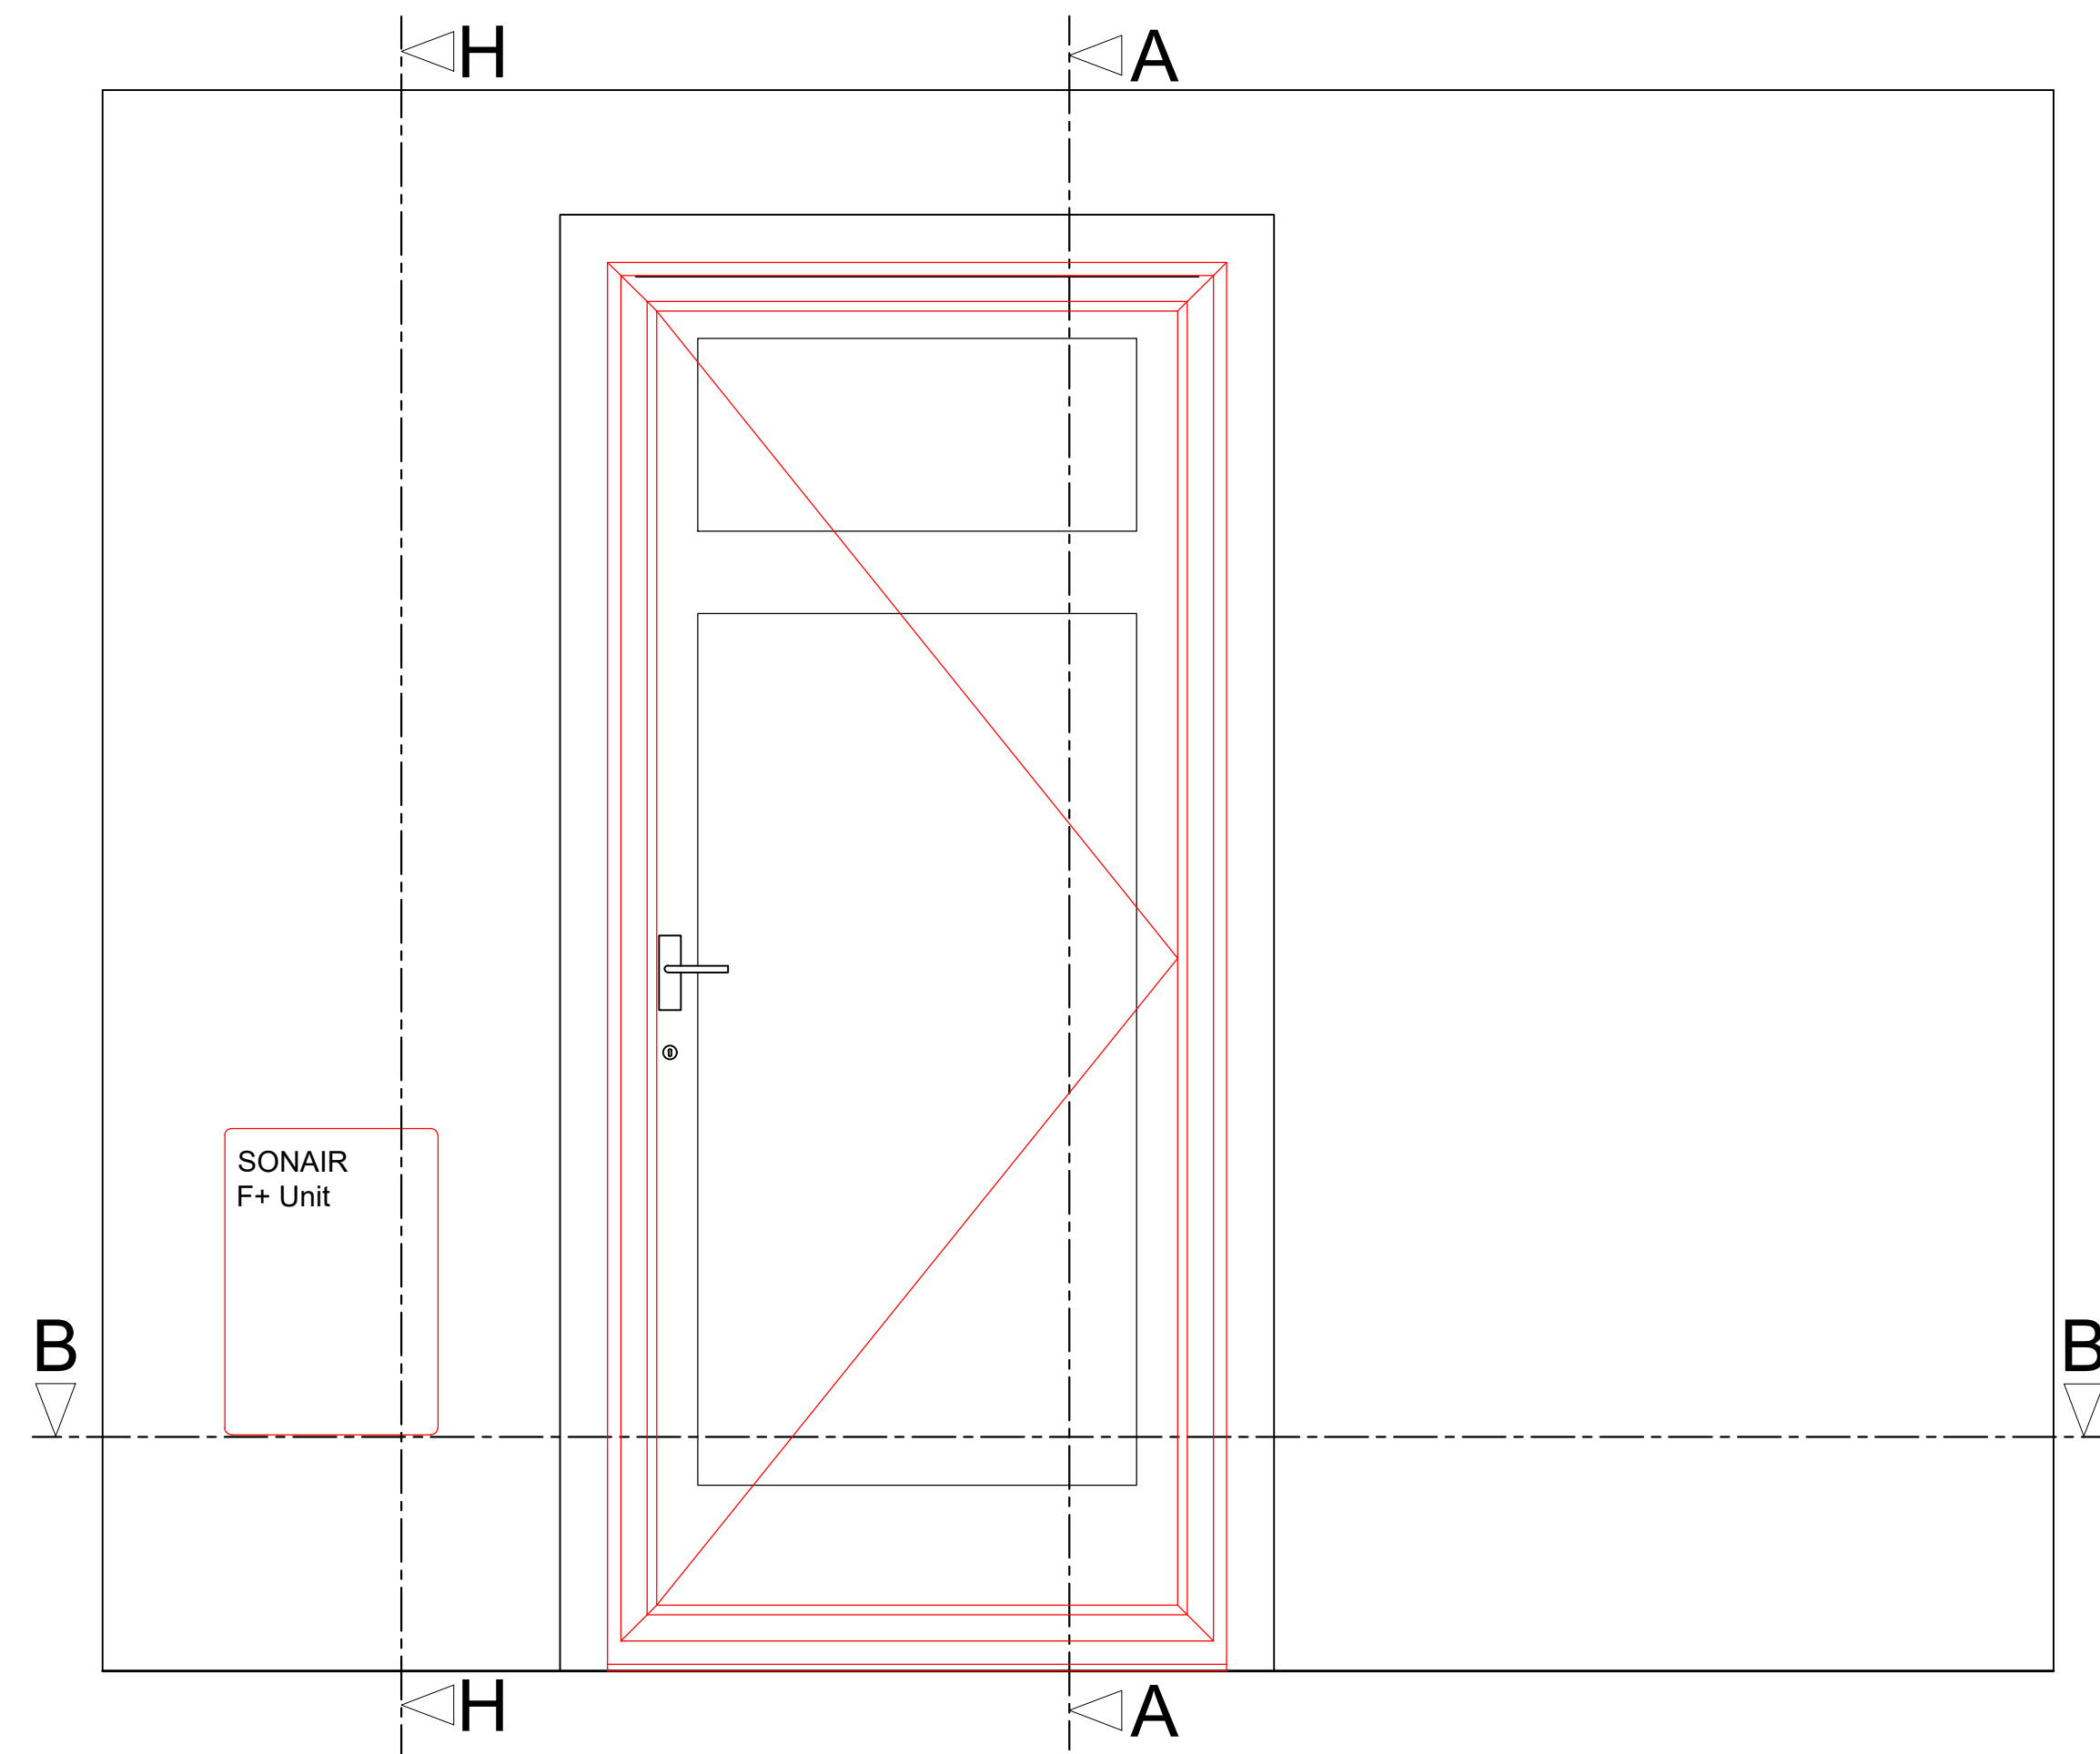


Section A-A through External Wall with Secondary Glazing Installed

Scale: 1:10

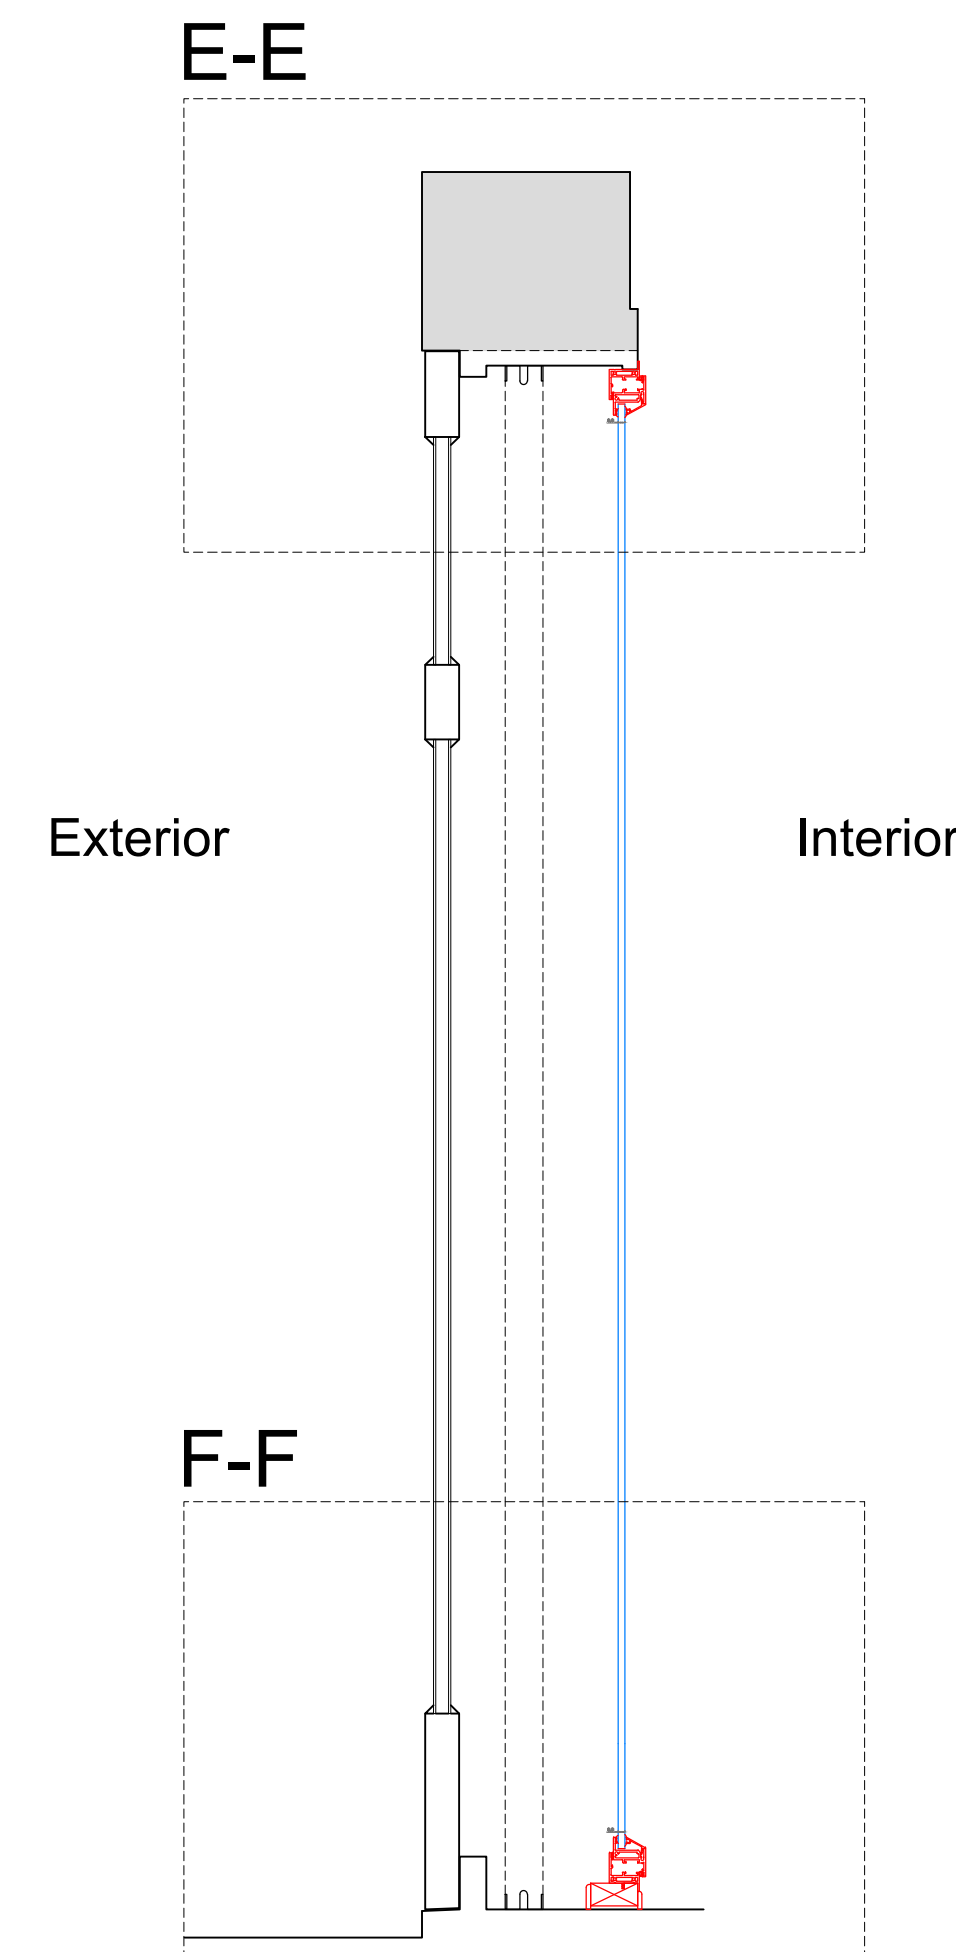


Section H-H through External Wall with Mechanical Ventilation Installed

Scale: 1:10

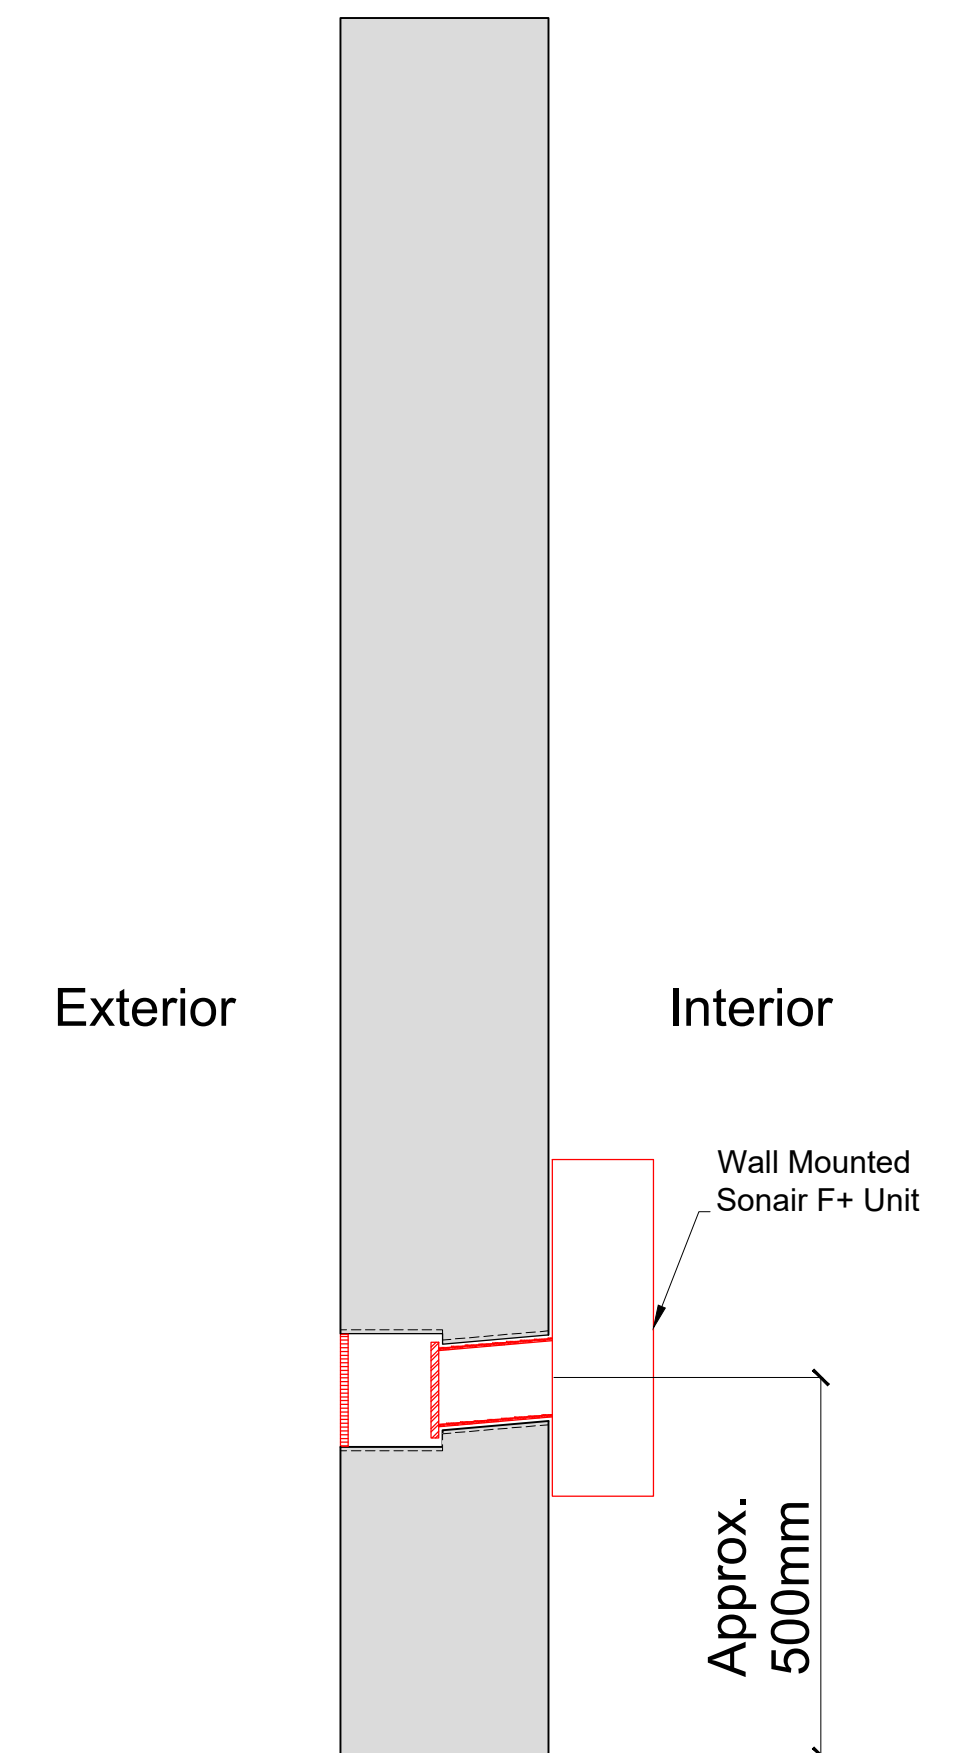


Plan Section B-B with Secondary Glazing Installed

Scale: 1:10

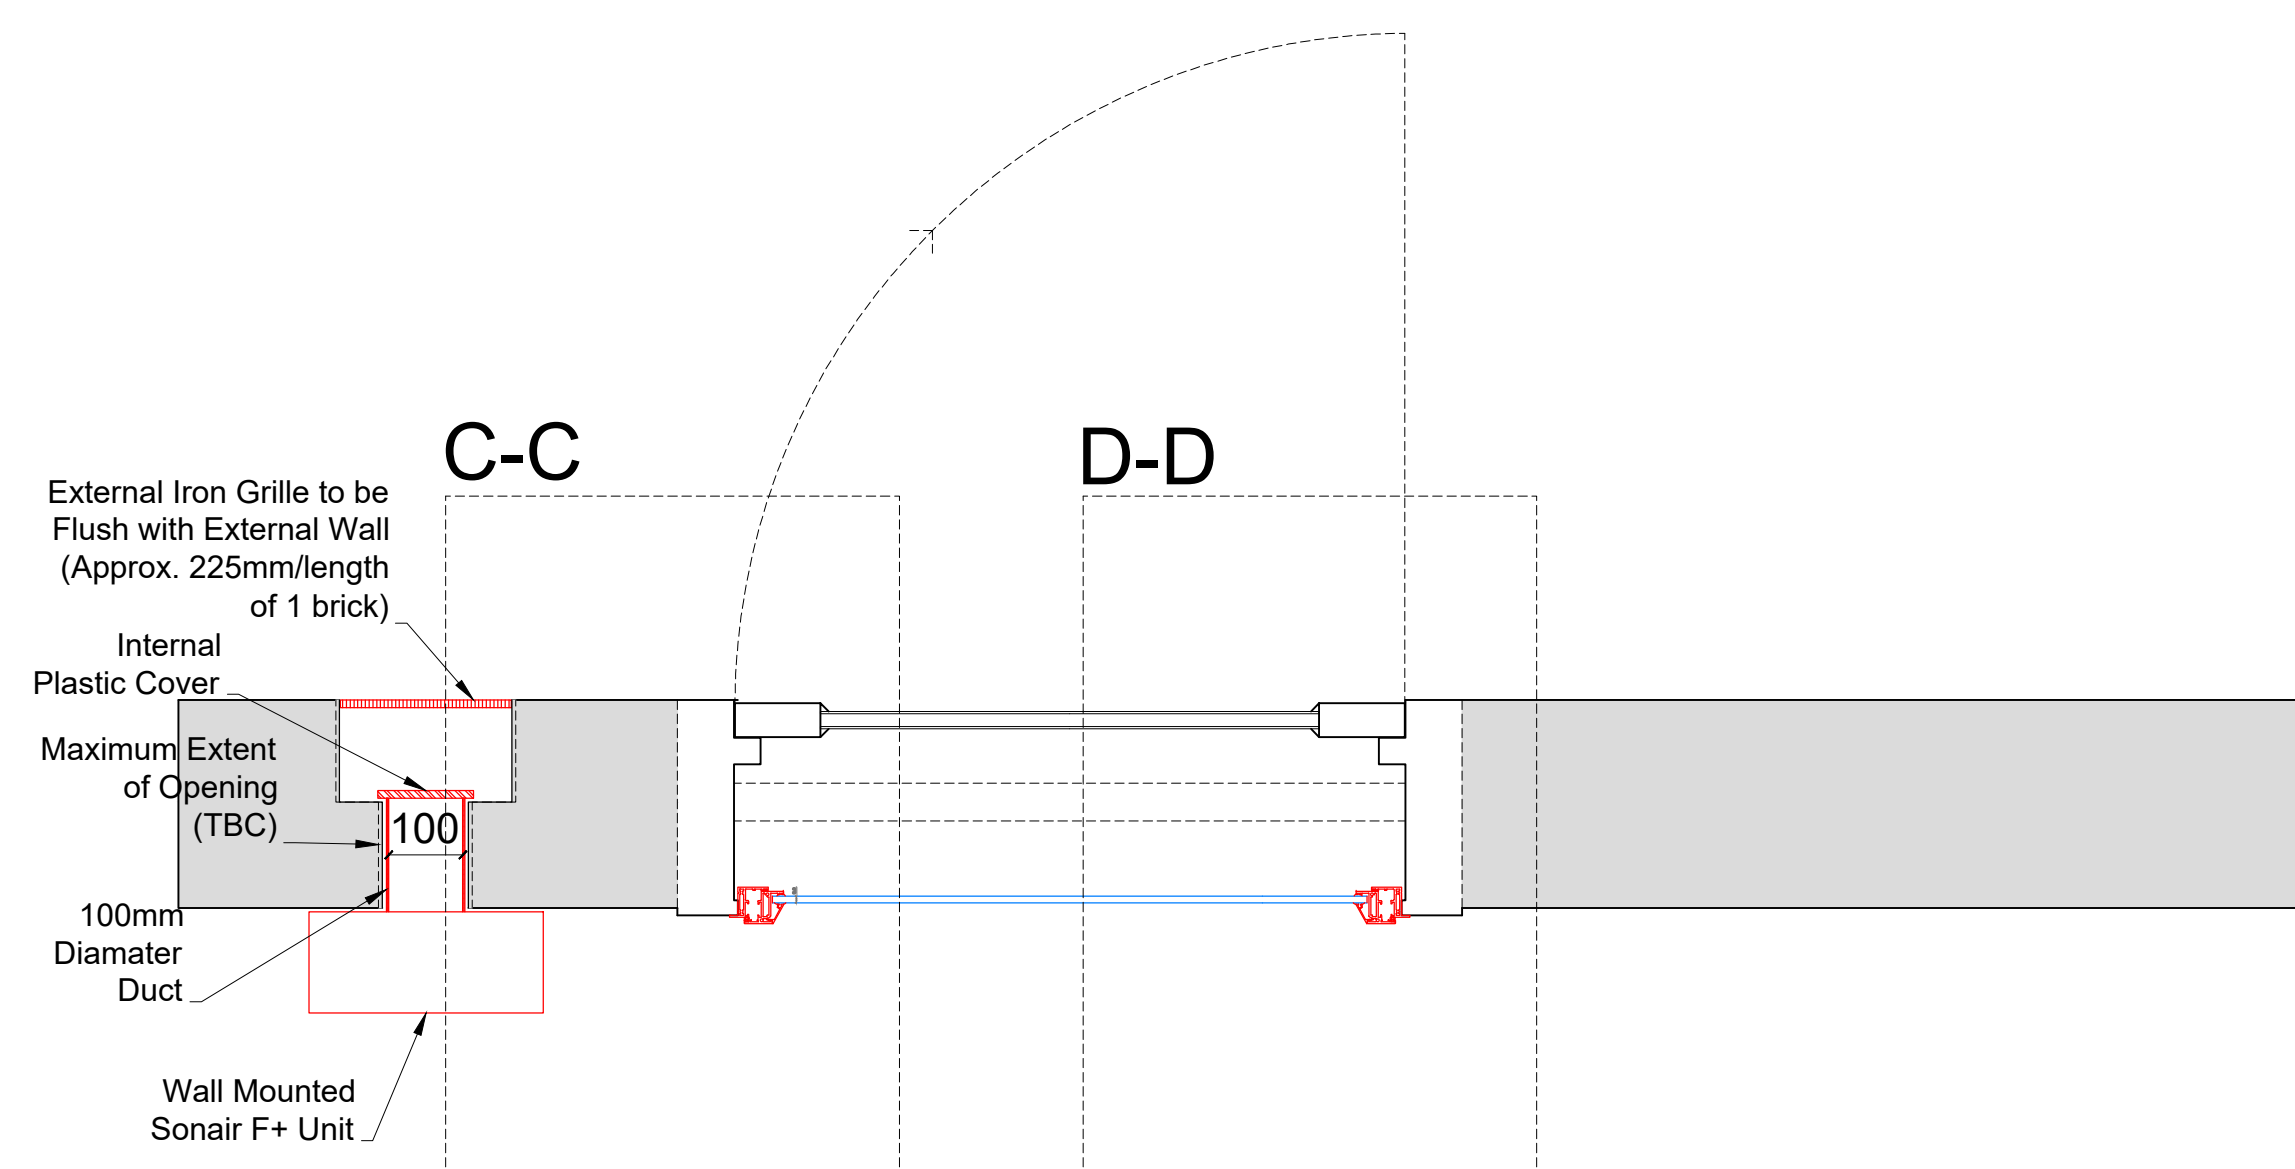

Detail of Sonair Unit

Scale: 1:5

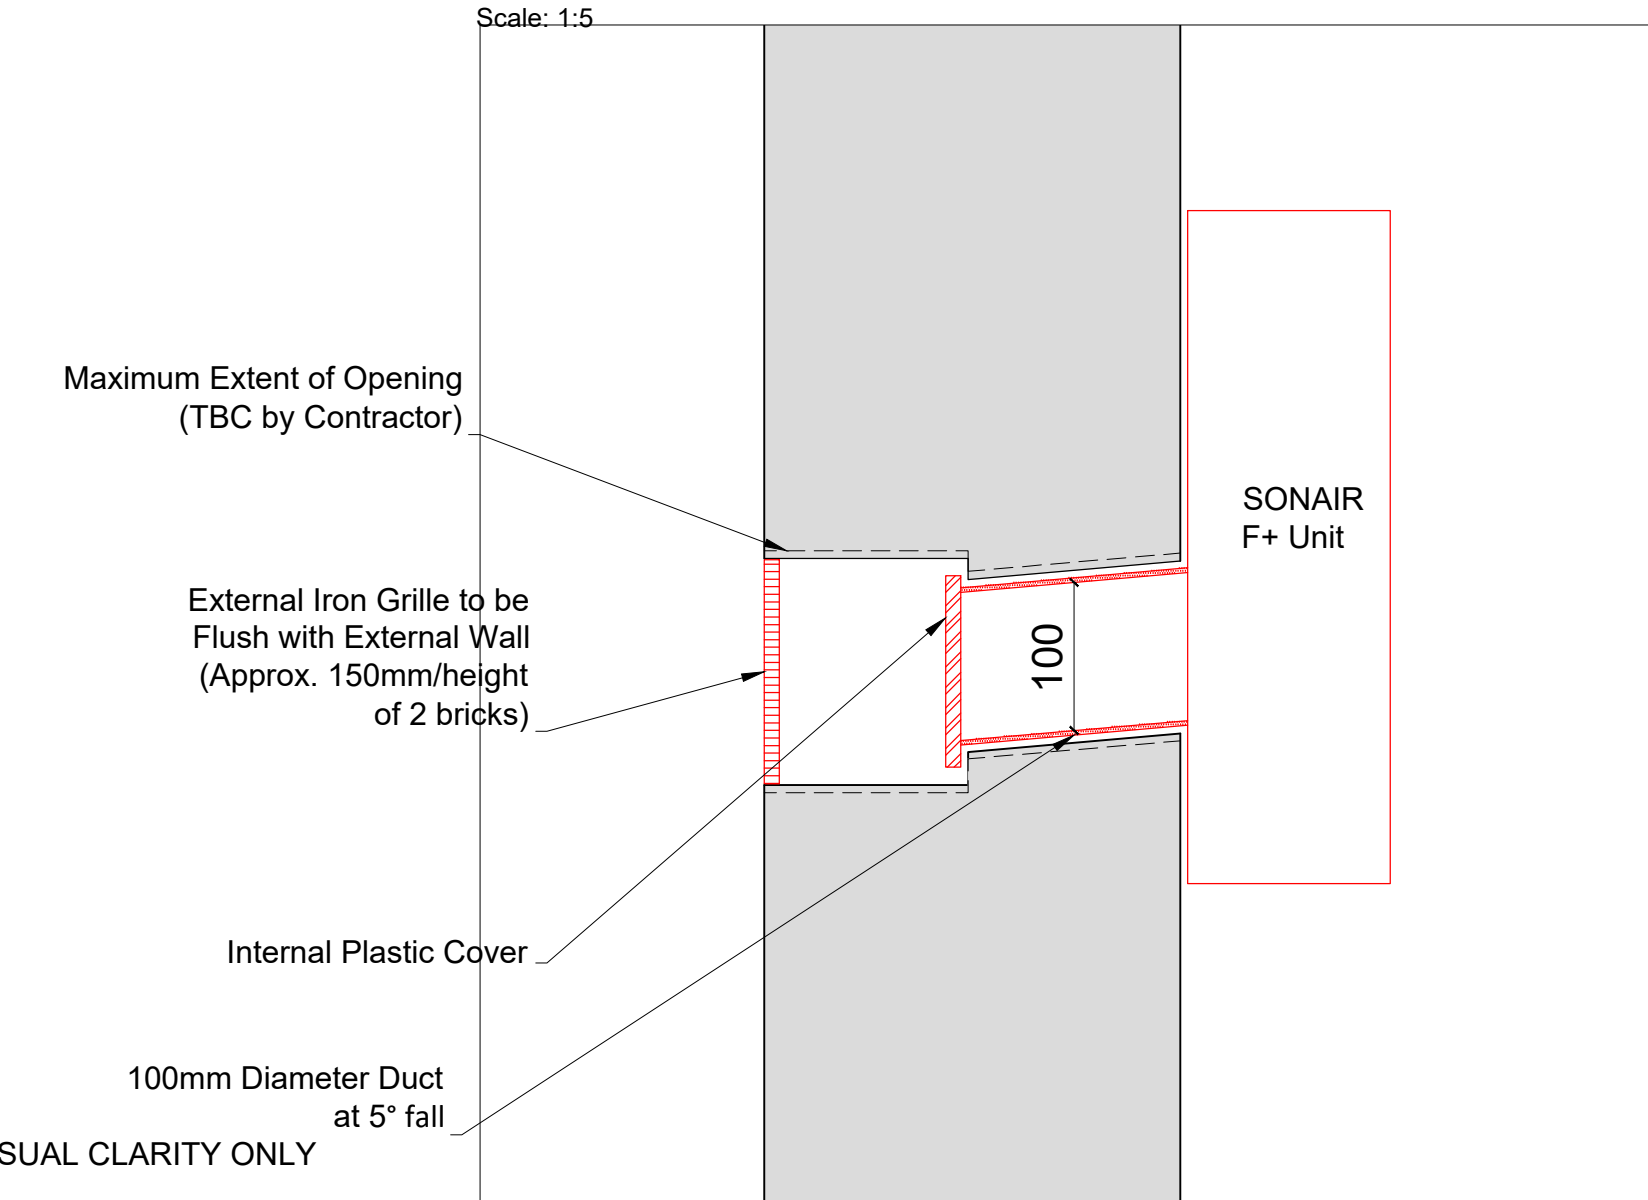

SECONDARY GLAZING SHOWN IN RED FOR VISUAL CLARITY ONLY

| Revision | Date | Amendment |
|----------|------------|------------------------------------------------|
| 1.0 | 08-03-2021 | Issued for listed building consent application |
| | | |
| | | |
| | | |
| | | |

Do not reproduce this drawing without written permission
All dimensions are in millimetres unless stated otherwise

HS2

High Speed (HS2) Limited
1st-3rd Floor
The Podium
1 Eversholt Street
London NW1 2DN

COSTAIN SKANSKA

Costain Skanska Joint Venture
9th Floor
The Tower
1 Eversholt Street
London NW1 2DN

Site Address:
16 Park Village East, London NW1


Drawing Title:
Basement - Office: PROPOSED Secondary Glazing Details - Sheet 2 of 3

Drawn by: AP & PB
Checked by: AP & PB
OB
Presentation Scale: as shown @ A1


Date: 24-09-2019
Drawing No: WPI P066 NI - 16 PVE-PR-BS-J-04.1
Revision: 1.0

Drawing Not For Construction


Section C-C
Scale: 1:5 on A1

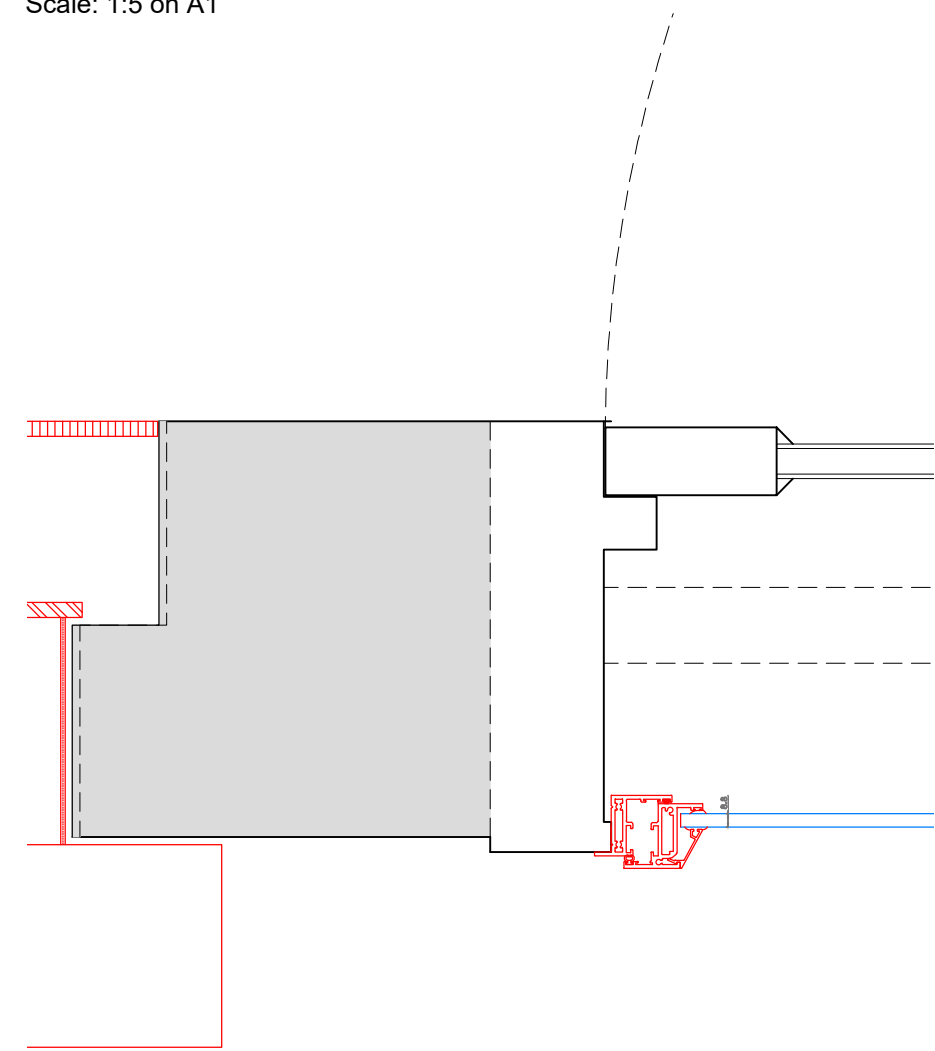


Section D-D
Scale: 1:5 on A1

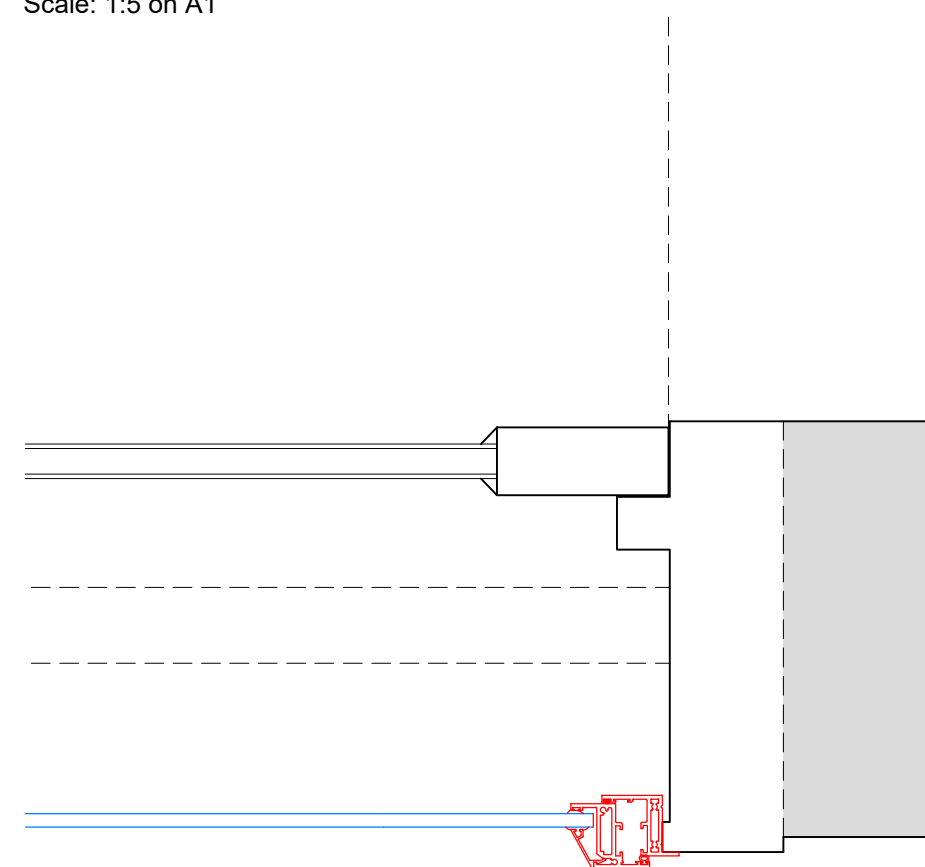

Section E-E
Scale: 1:5 on A1

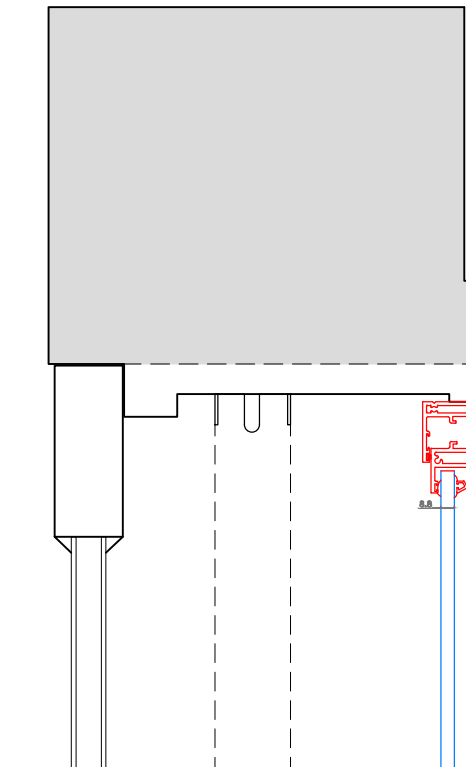

Section F-F
Scale: 1:5 on A1

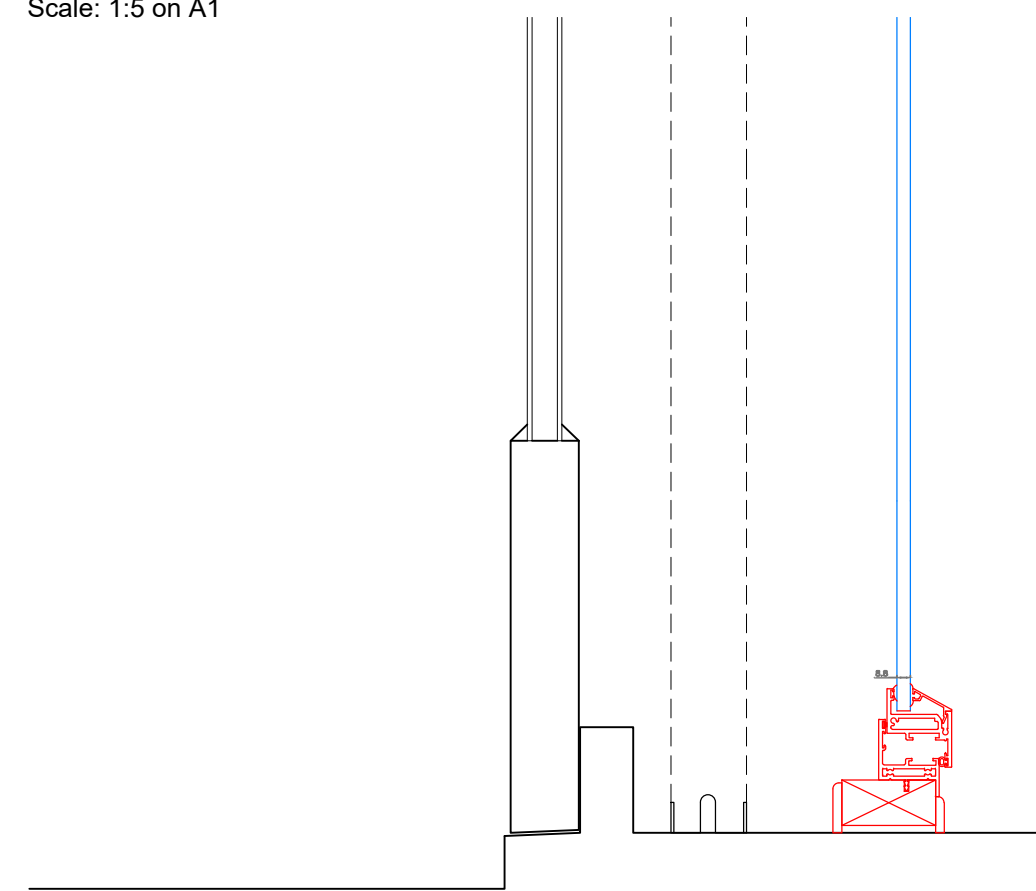

SECONDARY GLAZING SHOWN IN RED FOR VISUAL CLARITY ONLY

| Revision | Date | Assessment |
|----------|------------|------------------------------------------------|
| 1.0 | 08-03-2021 | Issued for listed building consent application |
| | | |
| | | |
| | | |
| | | |
| | | |

Do not reproduce this drawing without written permission
All dimensions are in millimetres unless stated otherwise

Drawing Not For Construction

HS2

High Speed (HS2) Limited
1st-3rd Floor
The Podium
1 Eversholt Street
London NW1 2DN


COSTAIN SKANSKA

Costain Skanska Joint Venture
9th Floor
The Tower
1 Eversholt Street
London NW1 2DN

| | | | |
|----------------------------------------------------------------------------------------|--------------------------------------------------|--------------------|-----------------------------------|
| Site Address: 16 Park Village East, London NW1 | | | |
| Drawing Title: Basement - Office: PROPOSED Secondary Glazing Details - Sheet 3 of 3 | | | |
| Drawn by: AP & PB | Checked by: AP & PB | Reviewed by: OB | Representation Scale: 1:5 @ A1 |
| Date: 24-09-2019 | Drawing No: WPI P066 NI - 16 PVE-PR-BS-J-04.2 | Revision: 1.0 | |


Internal Room Elevation

Scale: 1:10

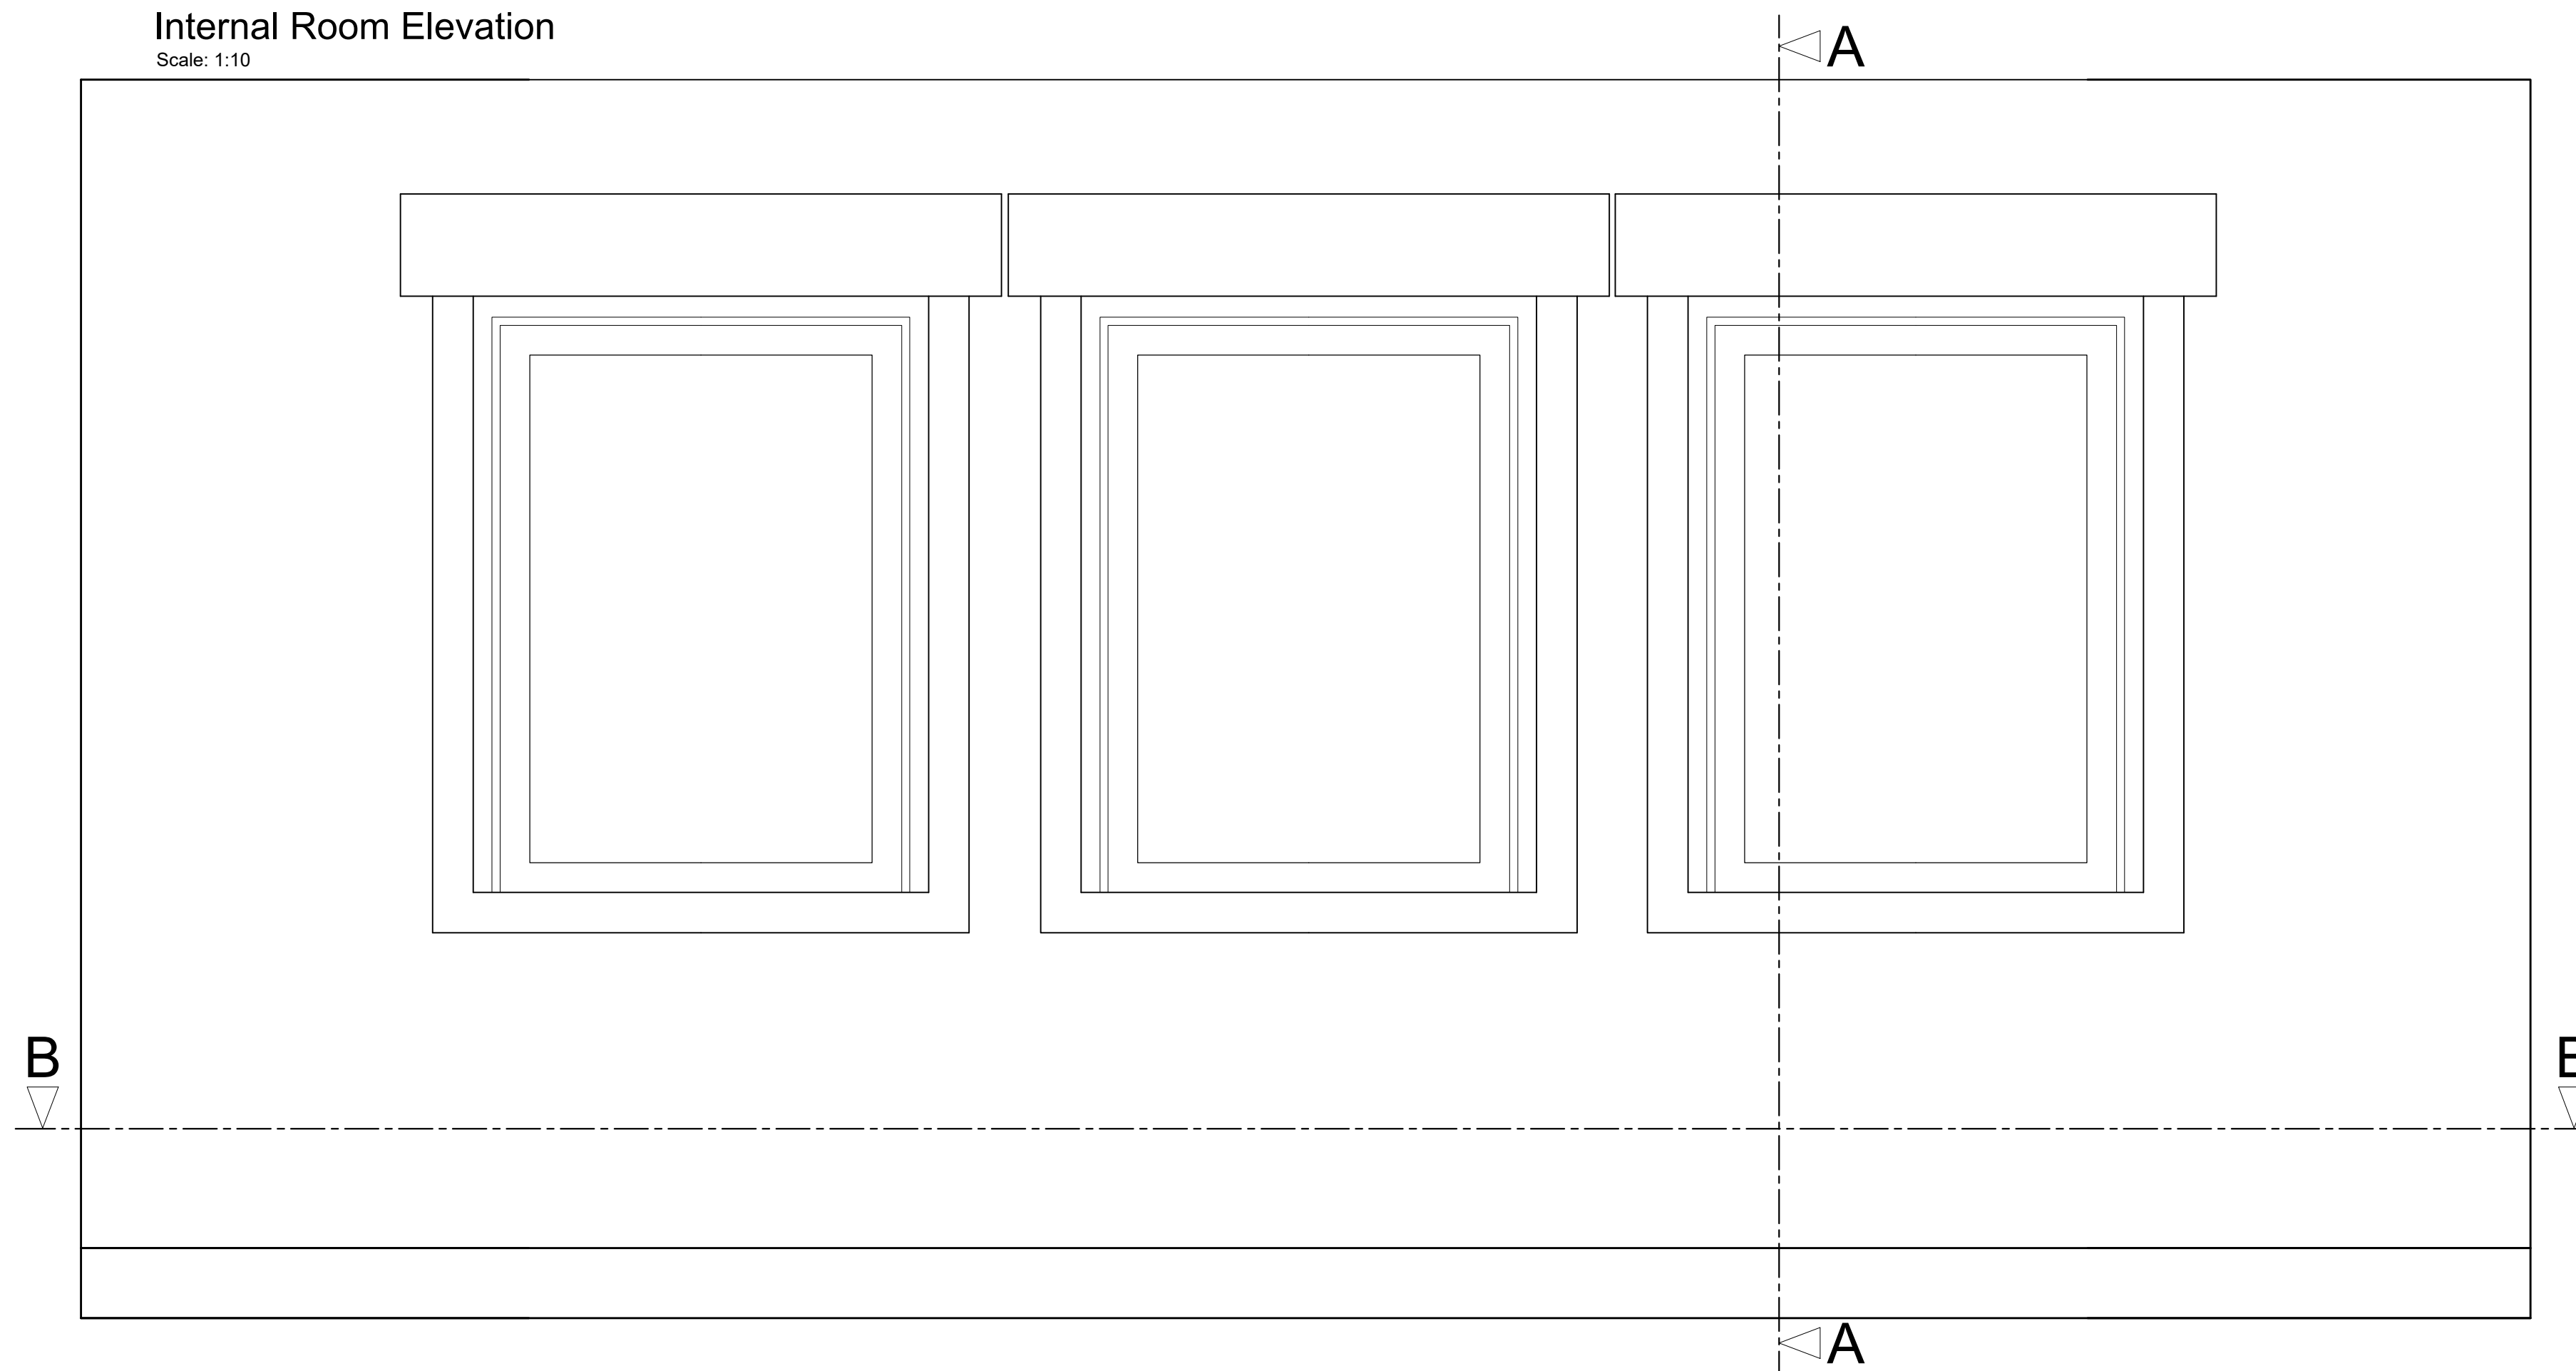


Section A-A through External Wall

Scale: 1:10

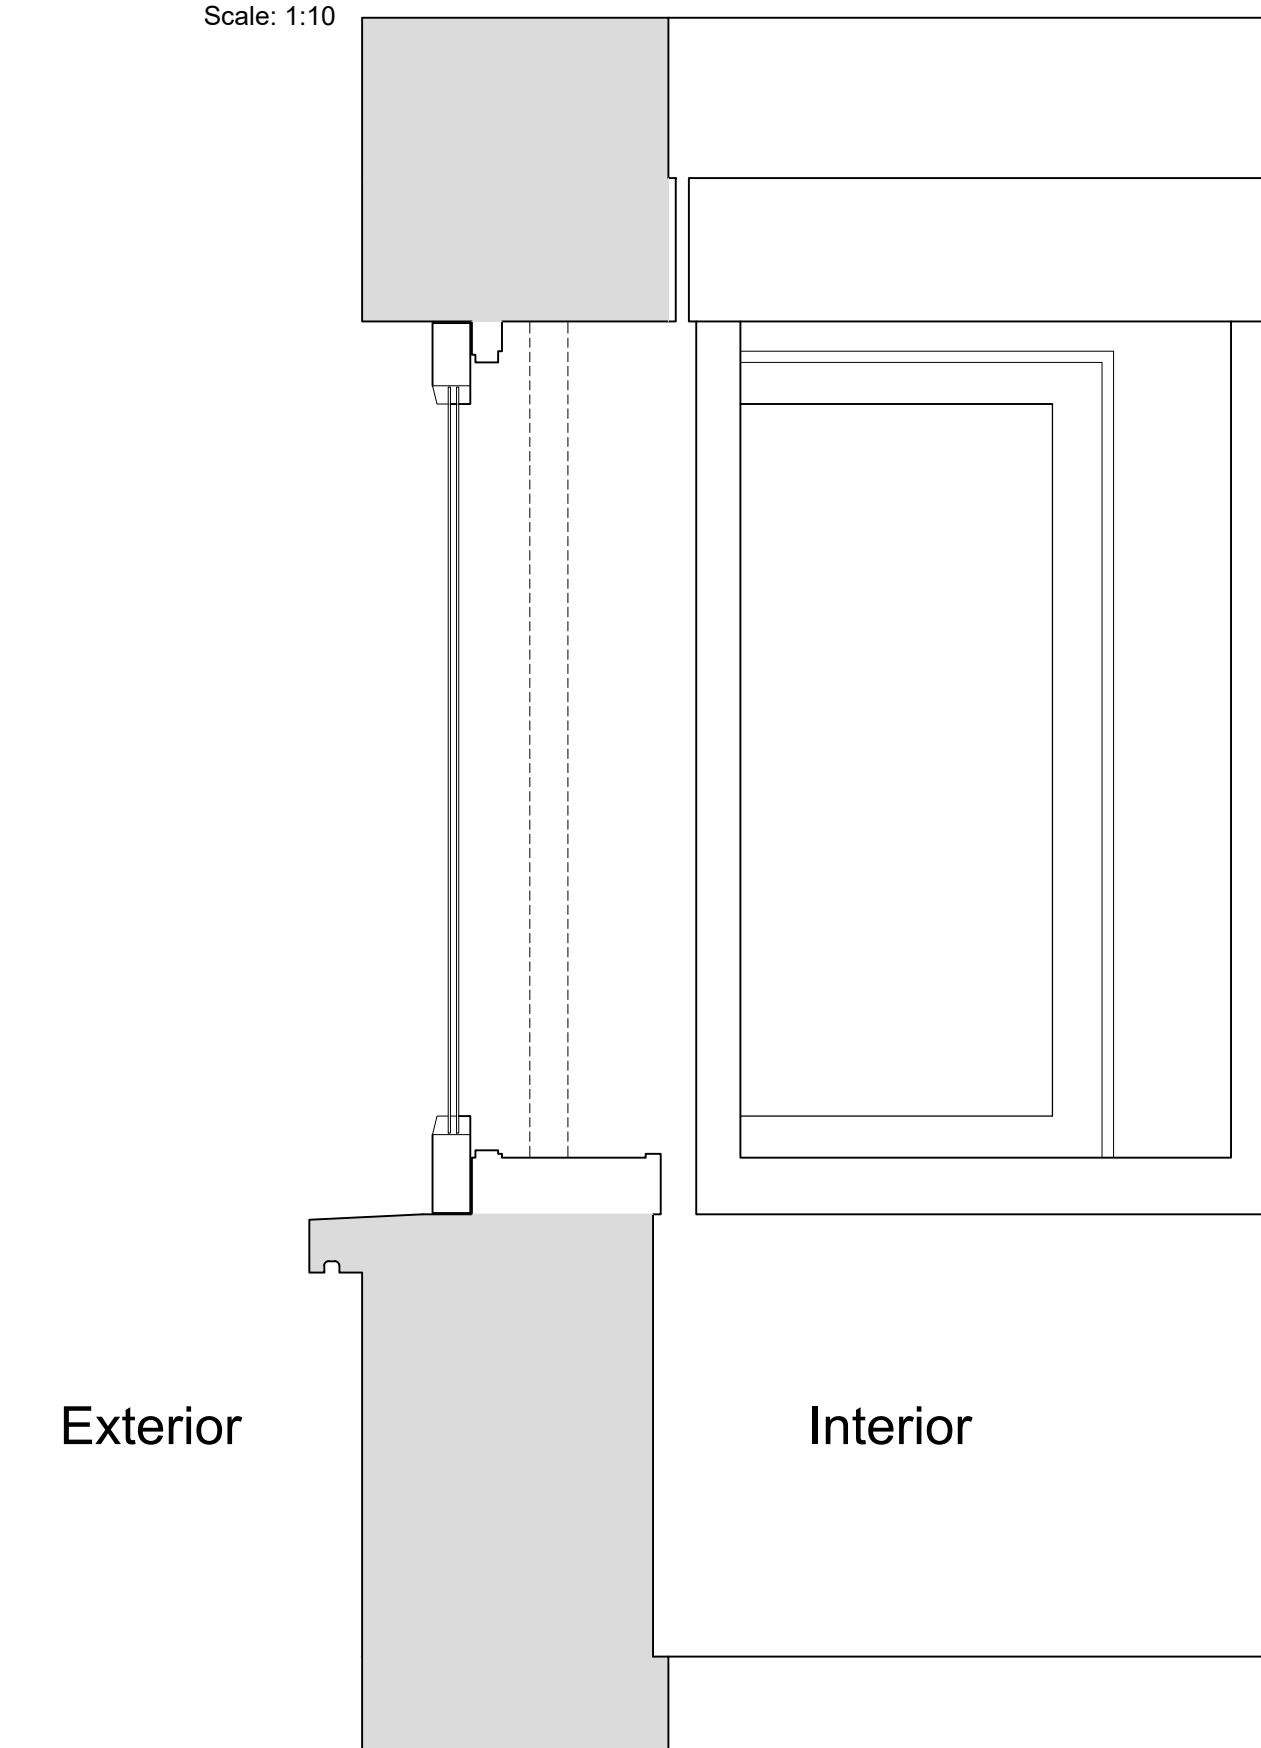

Plan Section B-B

Scale: 1:10

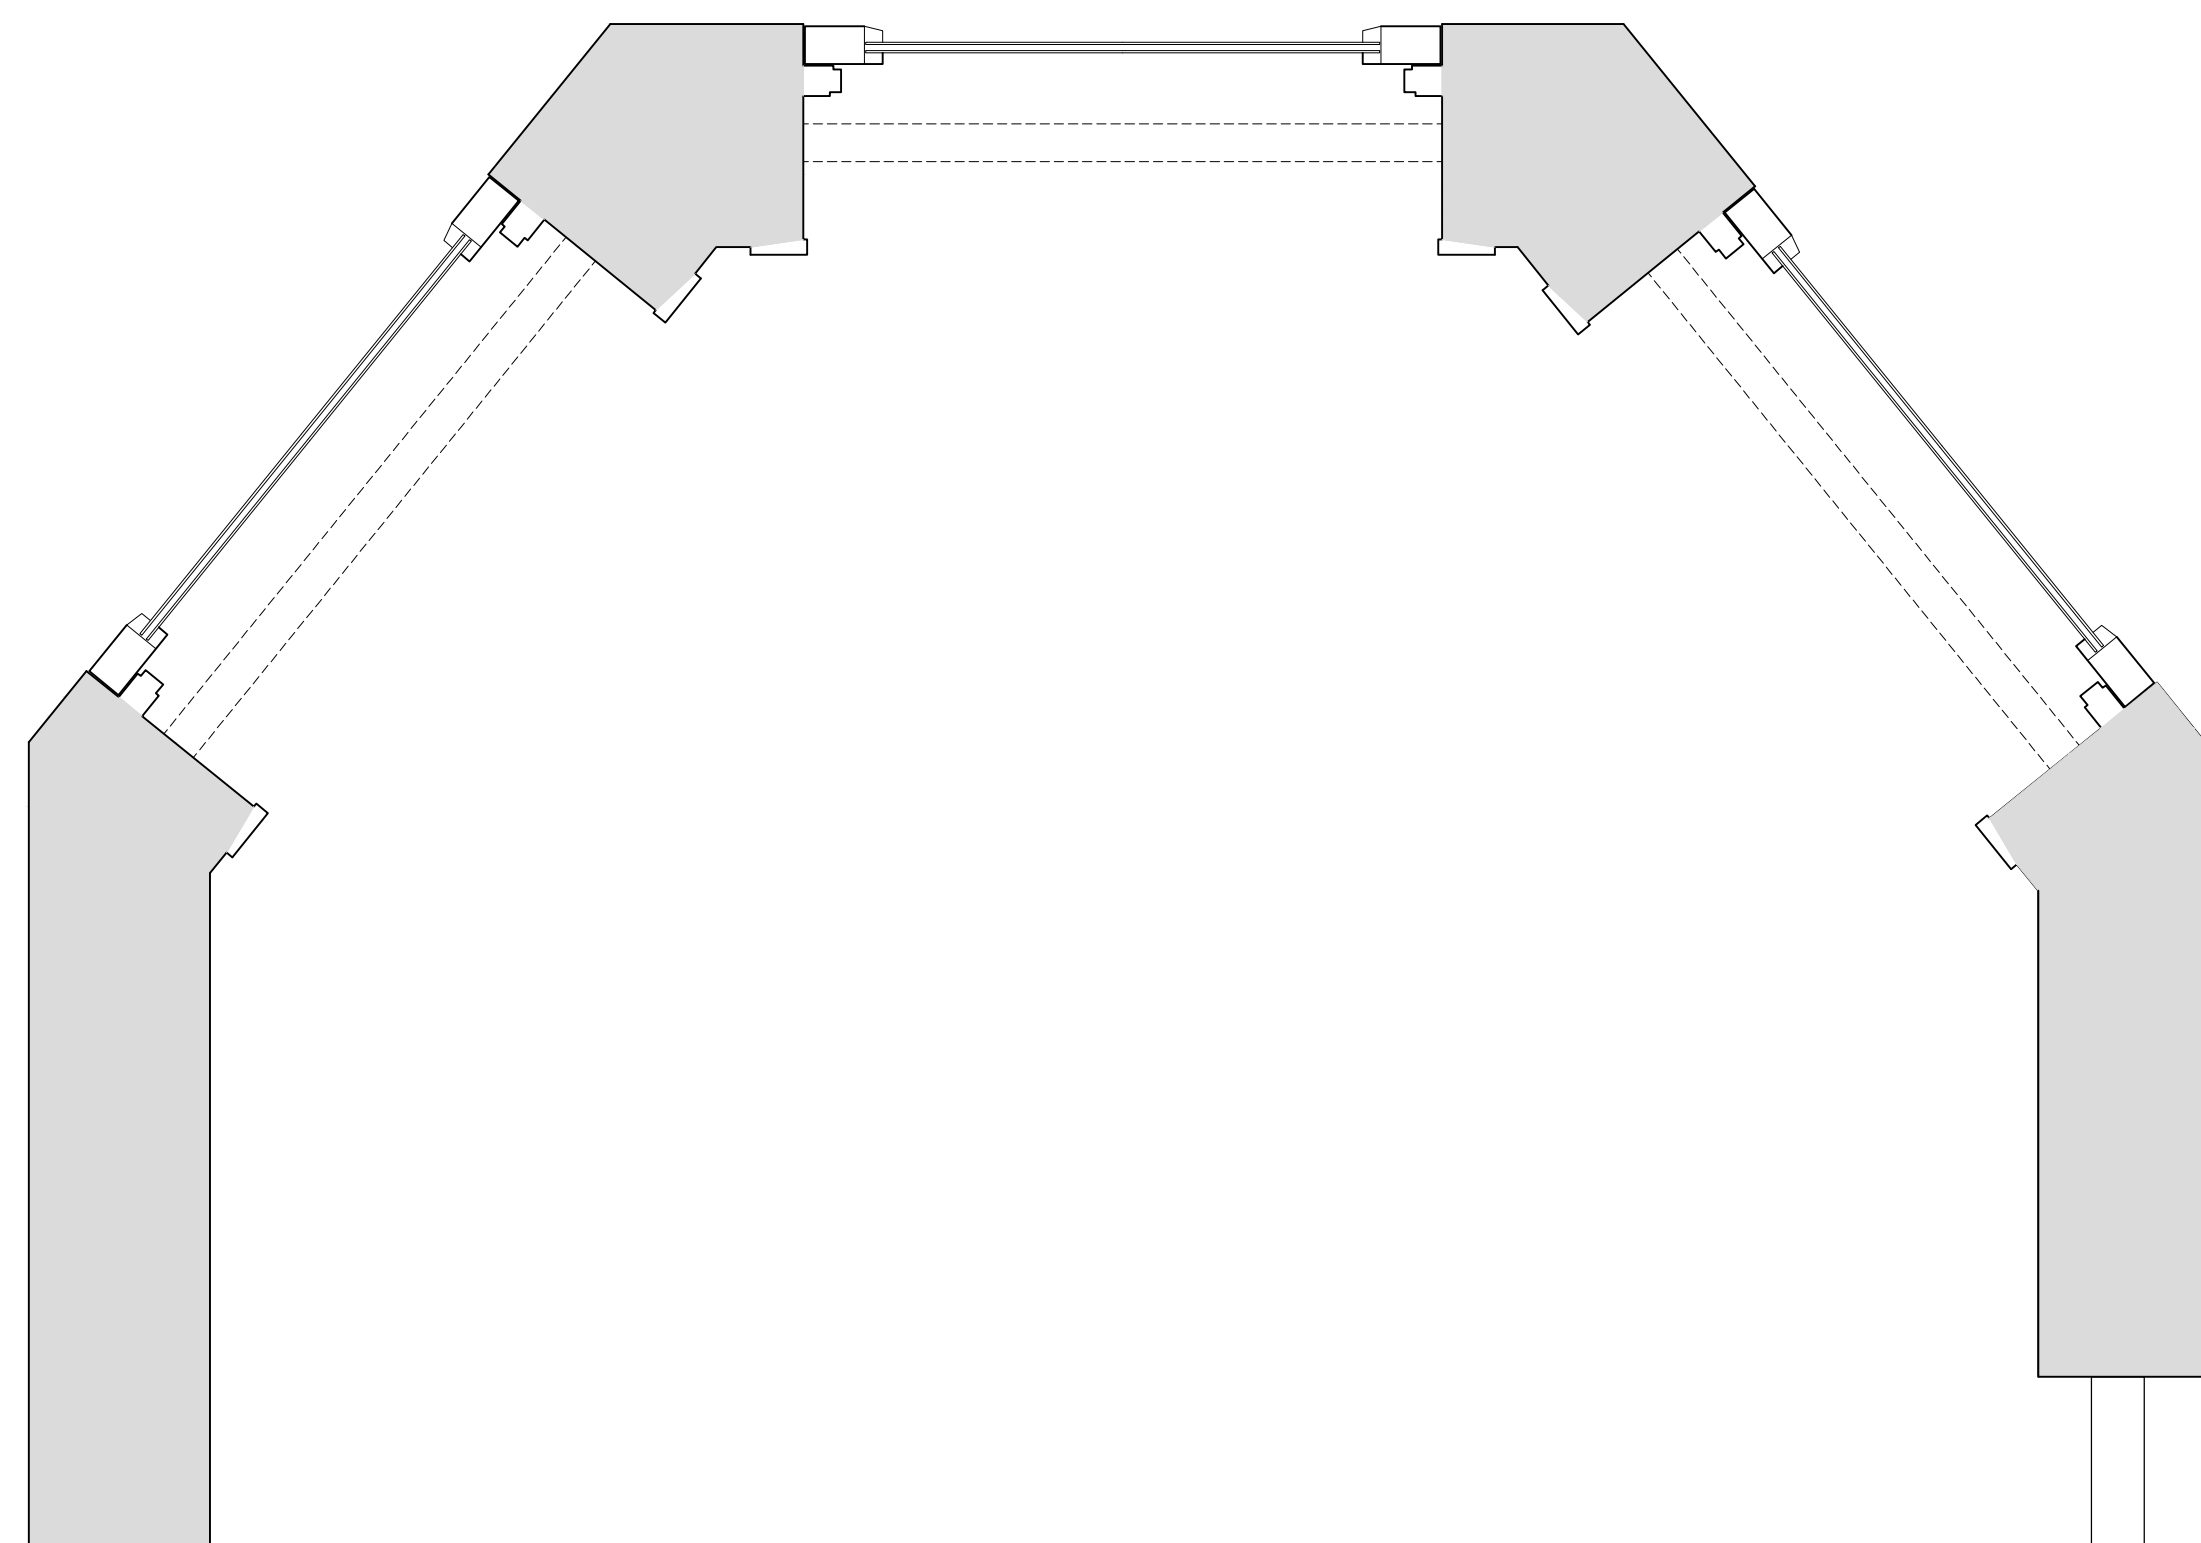

| Revision | Date | Assessment |
|----------|------------|------------------------------------------------|
| 1.0 | 08-03-2021 | Issued for listed building consent application |
| | | |
| | | |
| | | |
| | | |
| | | |

Do not reproduce this drawing without written permission
All dimensions are in millimetres unless stated otherwise

Drawing Not For Construction

HS2

High Speed (HS2) Limited
1st-3rd Floor
The Podium
1 Eversholt Street
London NW1 2DN


COSTAIN SKANSKA

Costain Skanska Joint Venture
9th Floor
The Tower
1 Eversholt Street
London NW1 2DN

| | | | |
|-----------------------------------------------------------------------------------------------|------------------------------------------------|-------------------|--------------------------------------|
| Site Address: 16 Park Village East, London NW1 | | | |
| Drawing Title: Basement - Office: EXISTING Side Rear Window Joinery Details - Sheet 1 of 3 | | | |
| Drawn by: AP & PB | Drawn by: AP & PB | Checked by: OB | Presentation Scale: as shown @ A1 |
| Date: 24-09-2019 | Drawing No: WPI P066 NI - 16 PVE-EX-BS-J-05 | Revision: 1.0 | |


Internal Room Elevation with Secondary Glazing Installed

Scale: 1:10

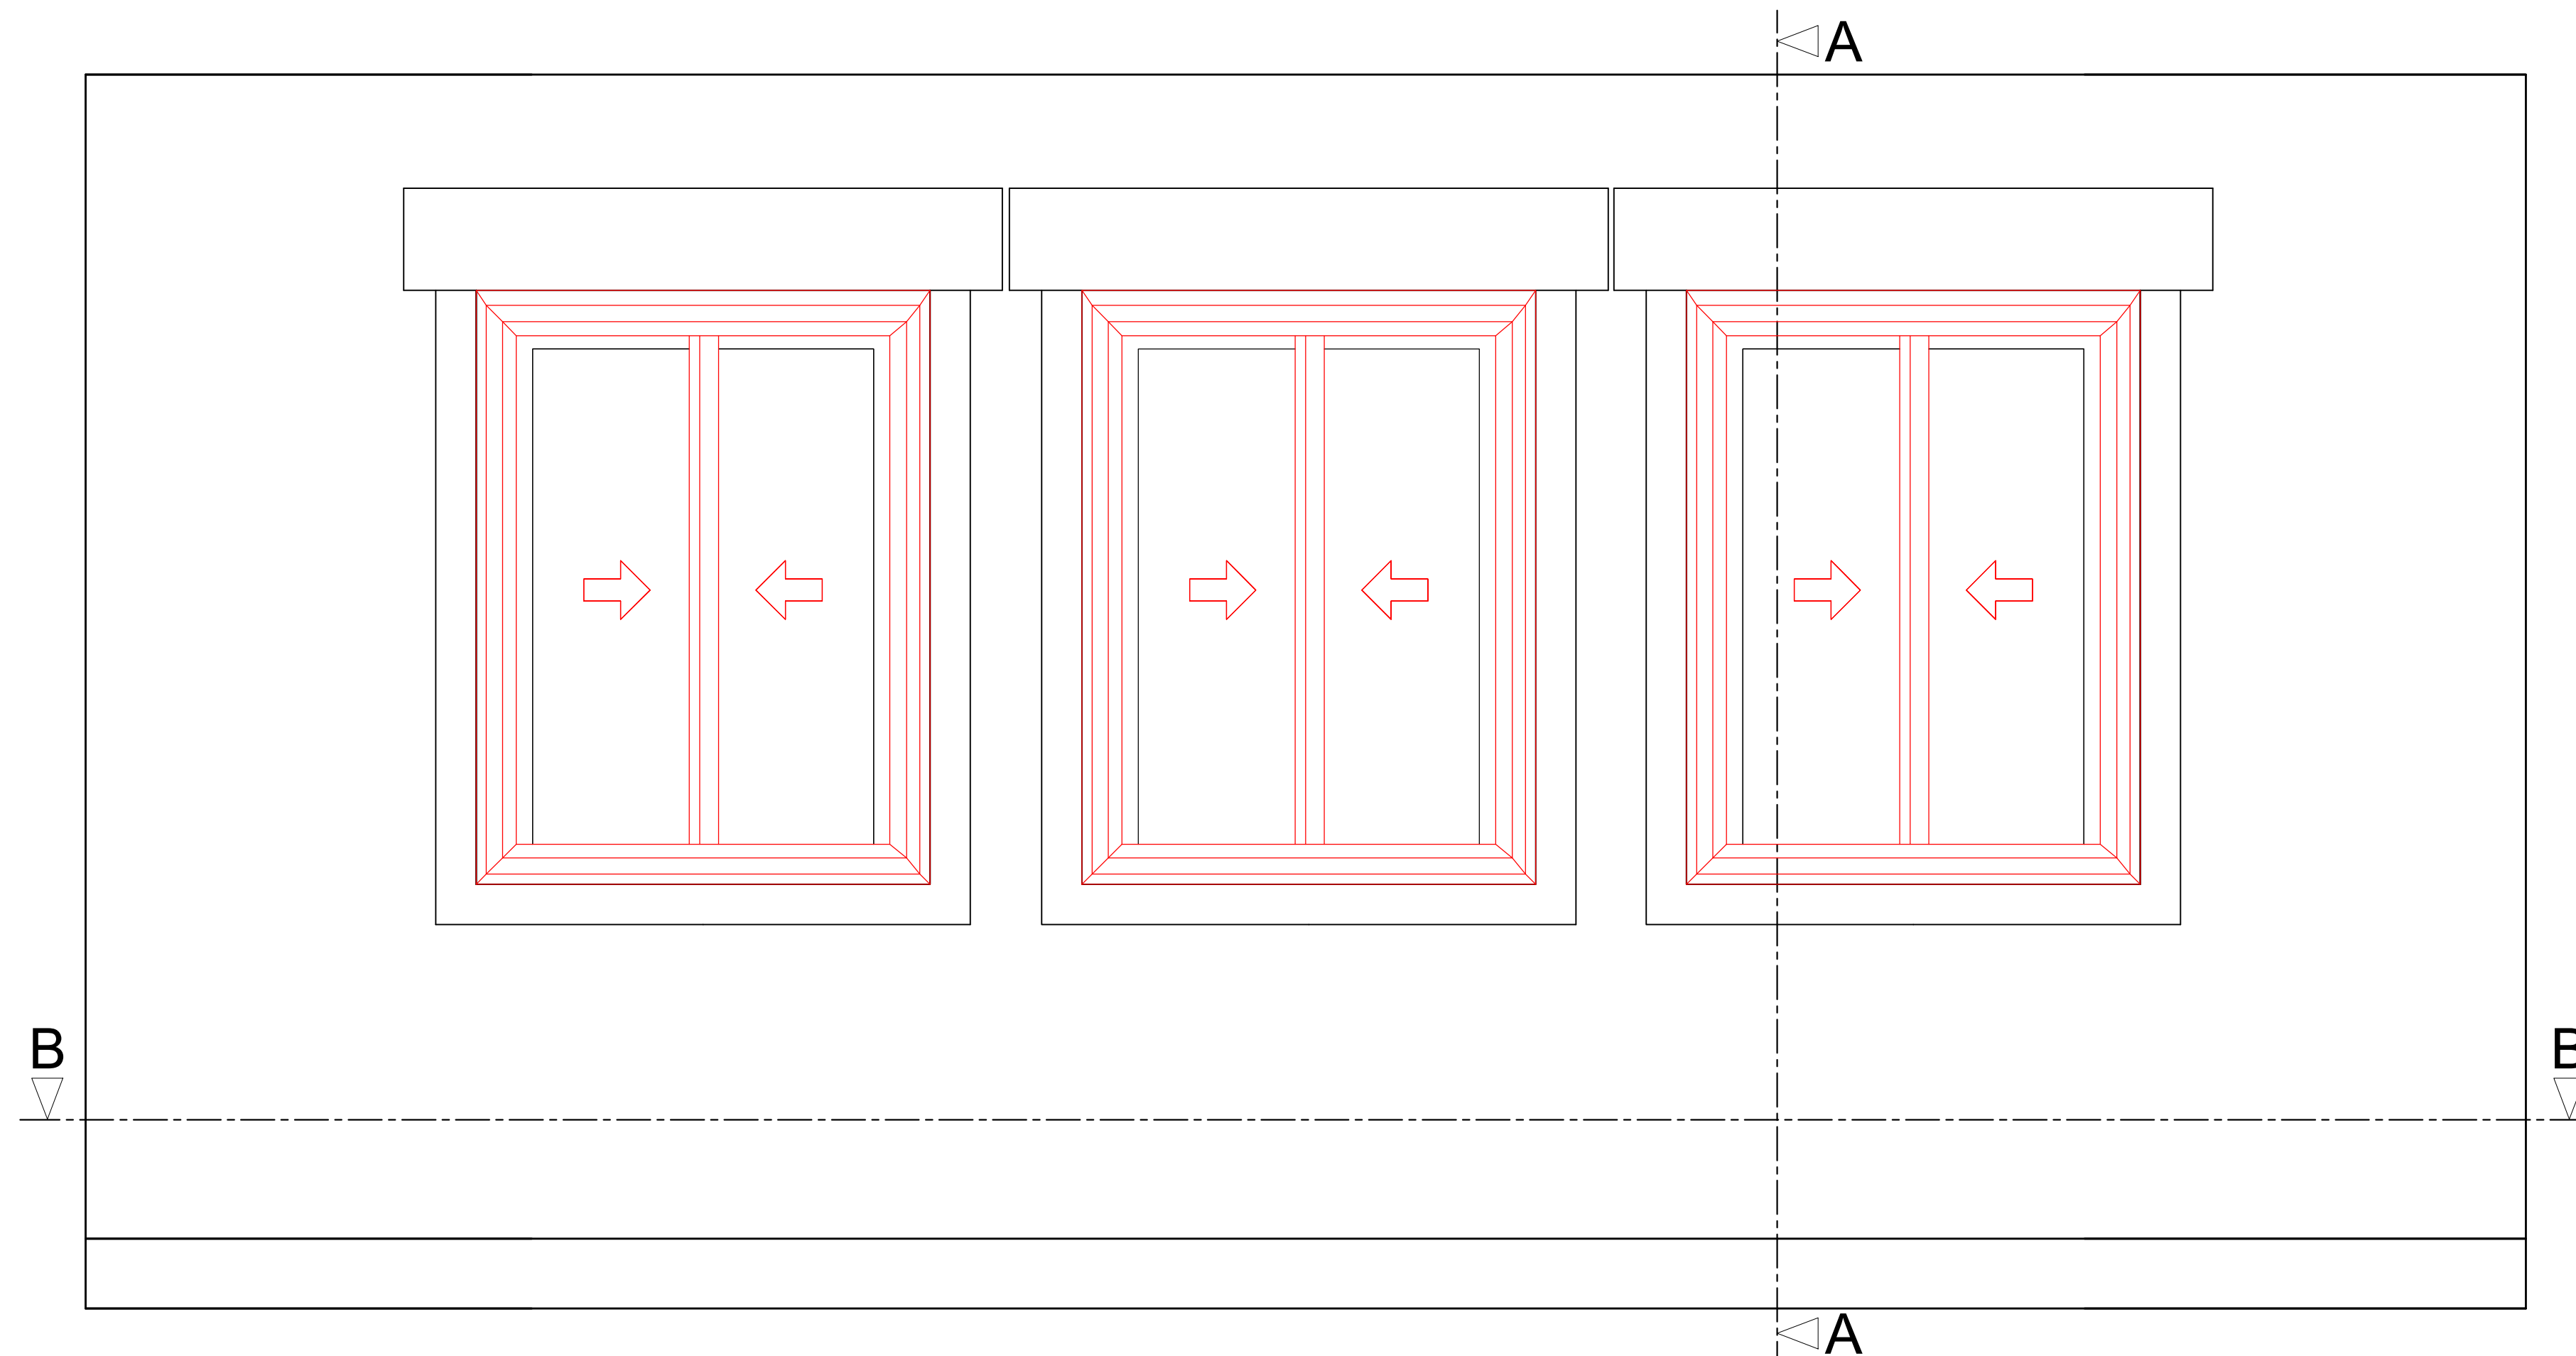


Section A-A through External Wall with Secondary Glazing Installed

Scale: 1:10

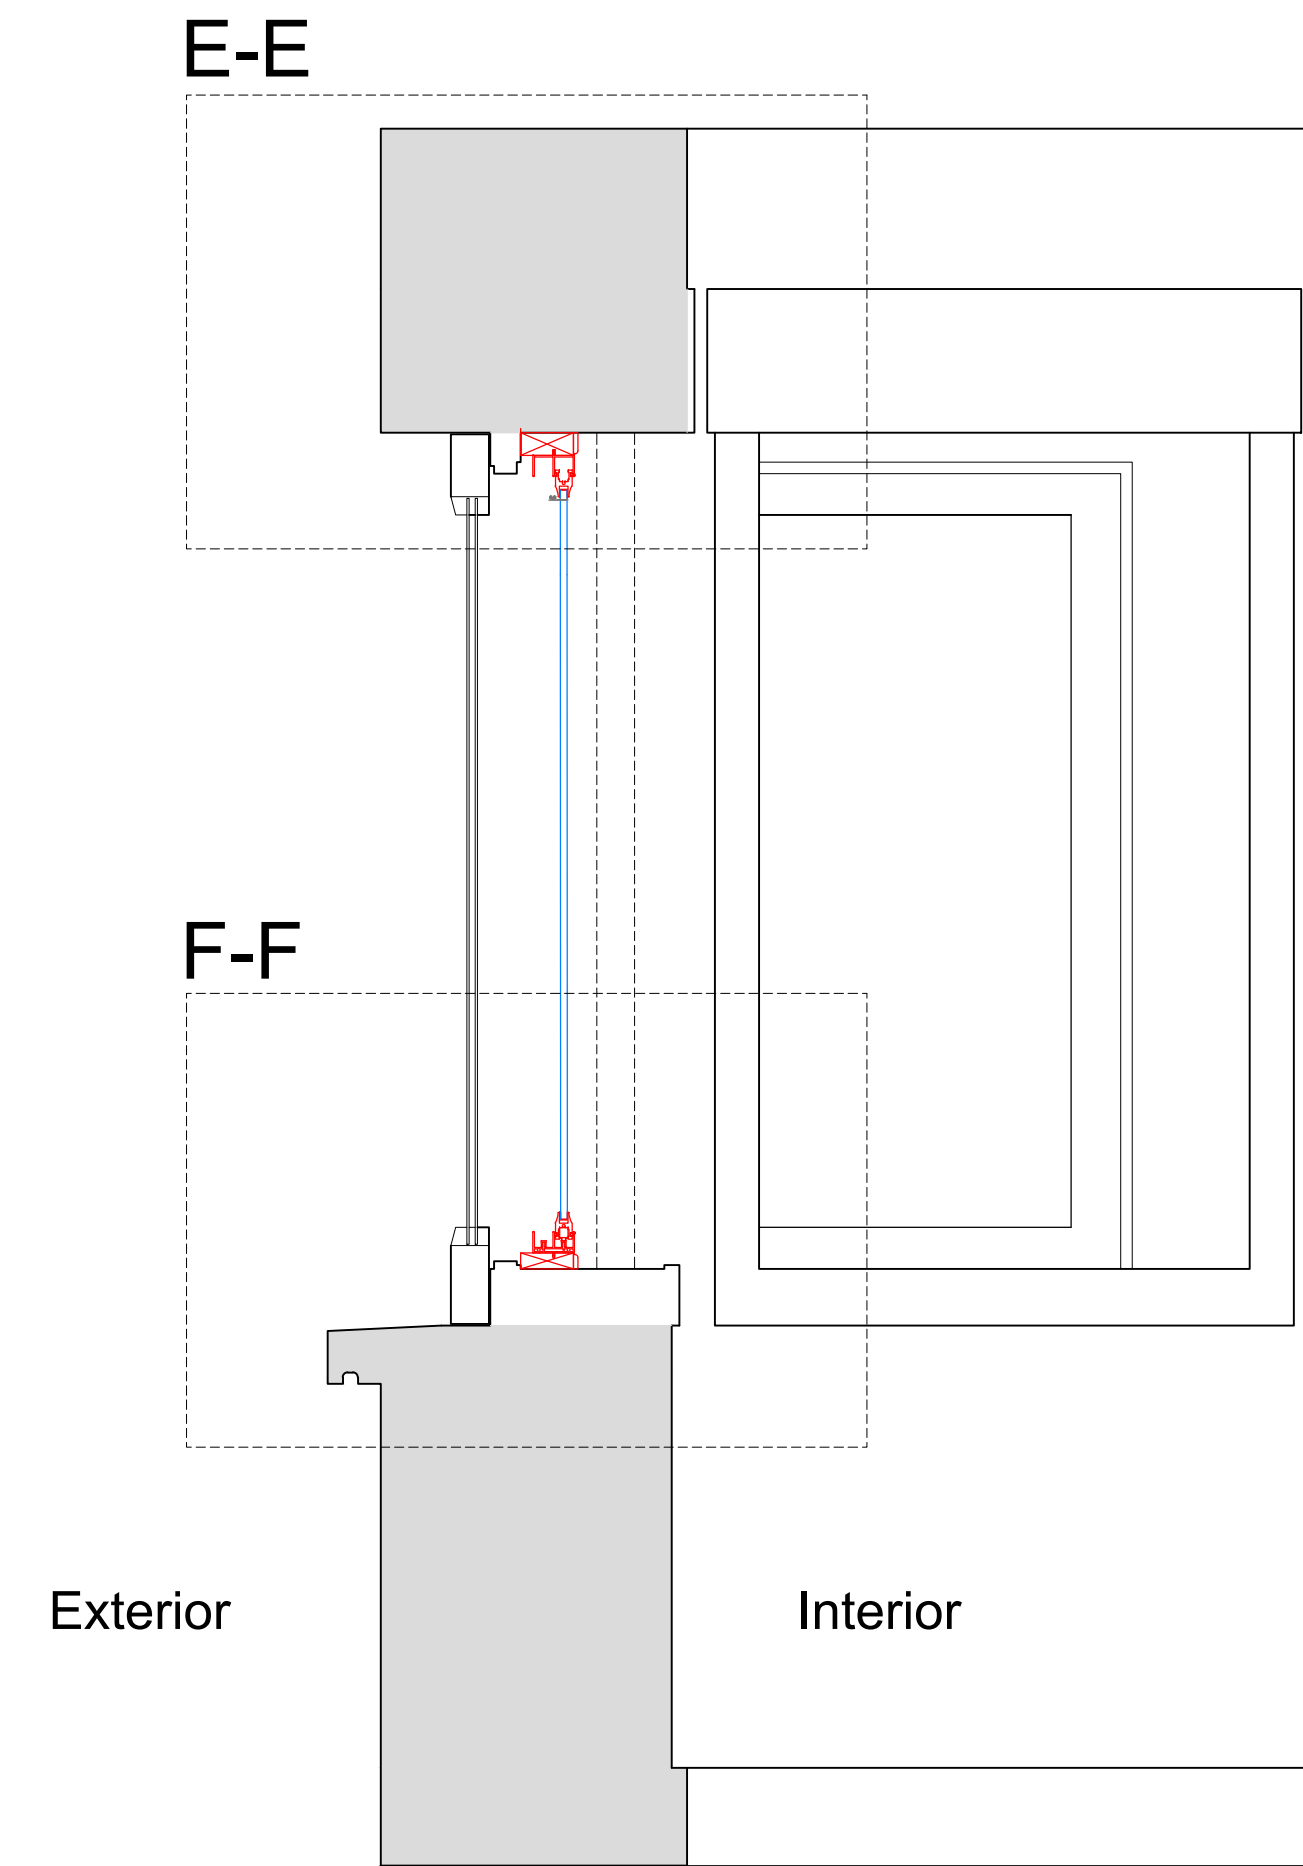

Plan Section B-B with Secondary Glazing Installed

Scale: 1:10

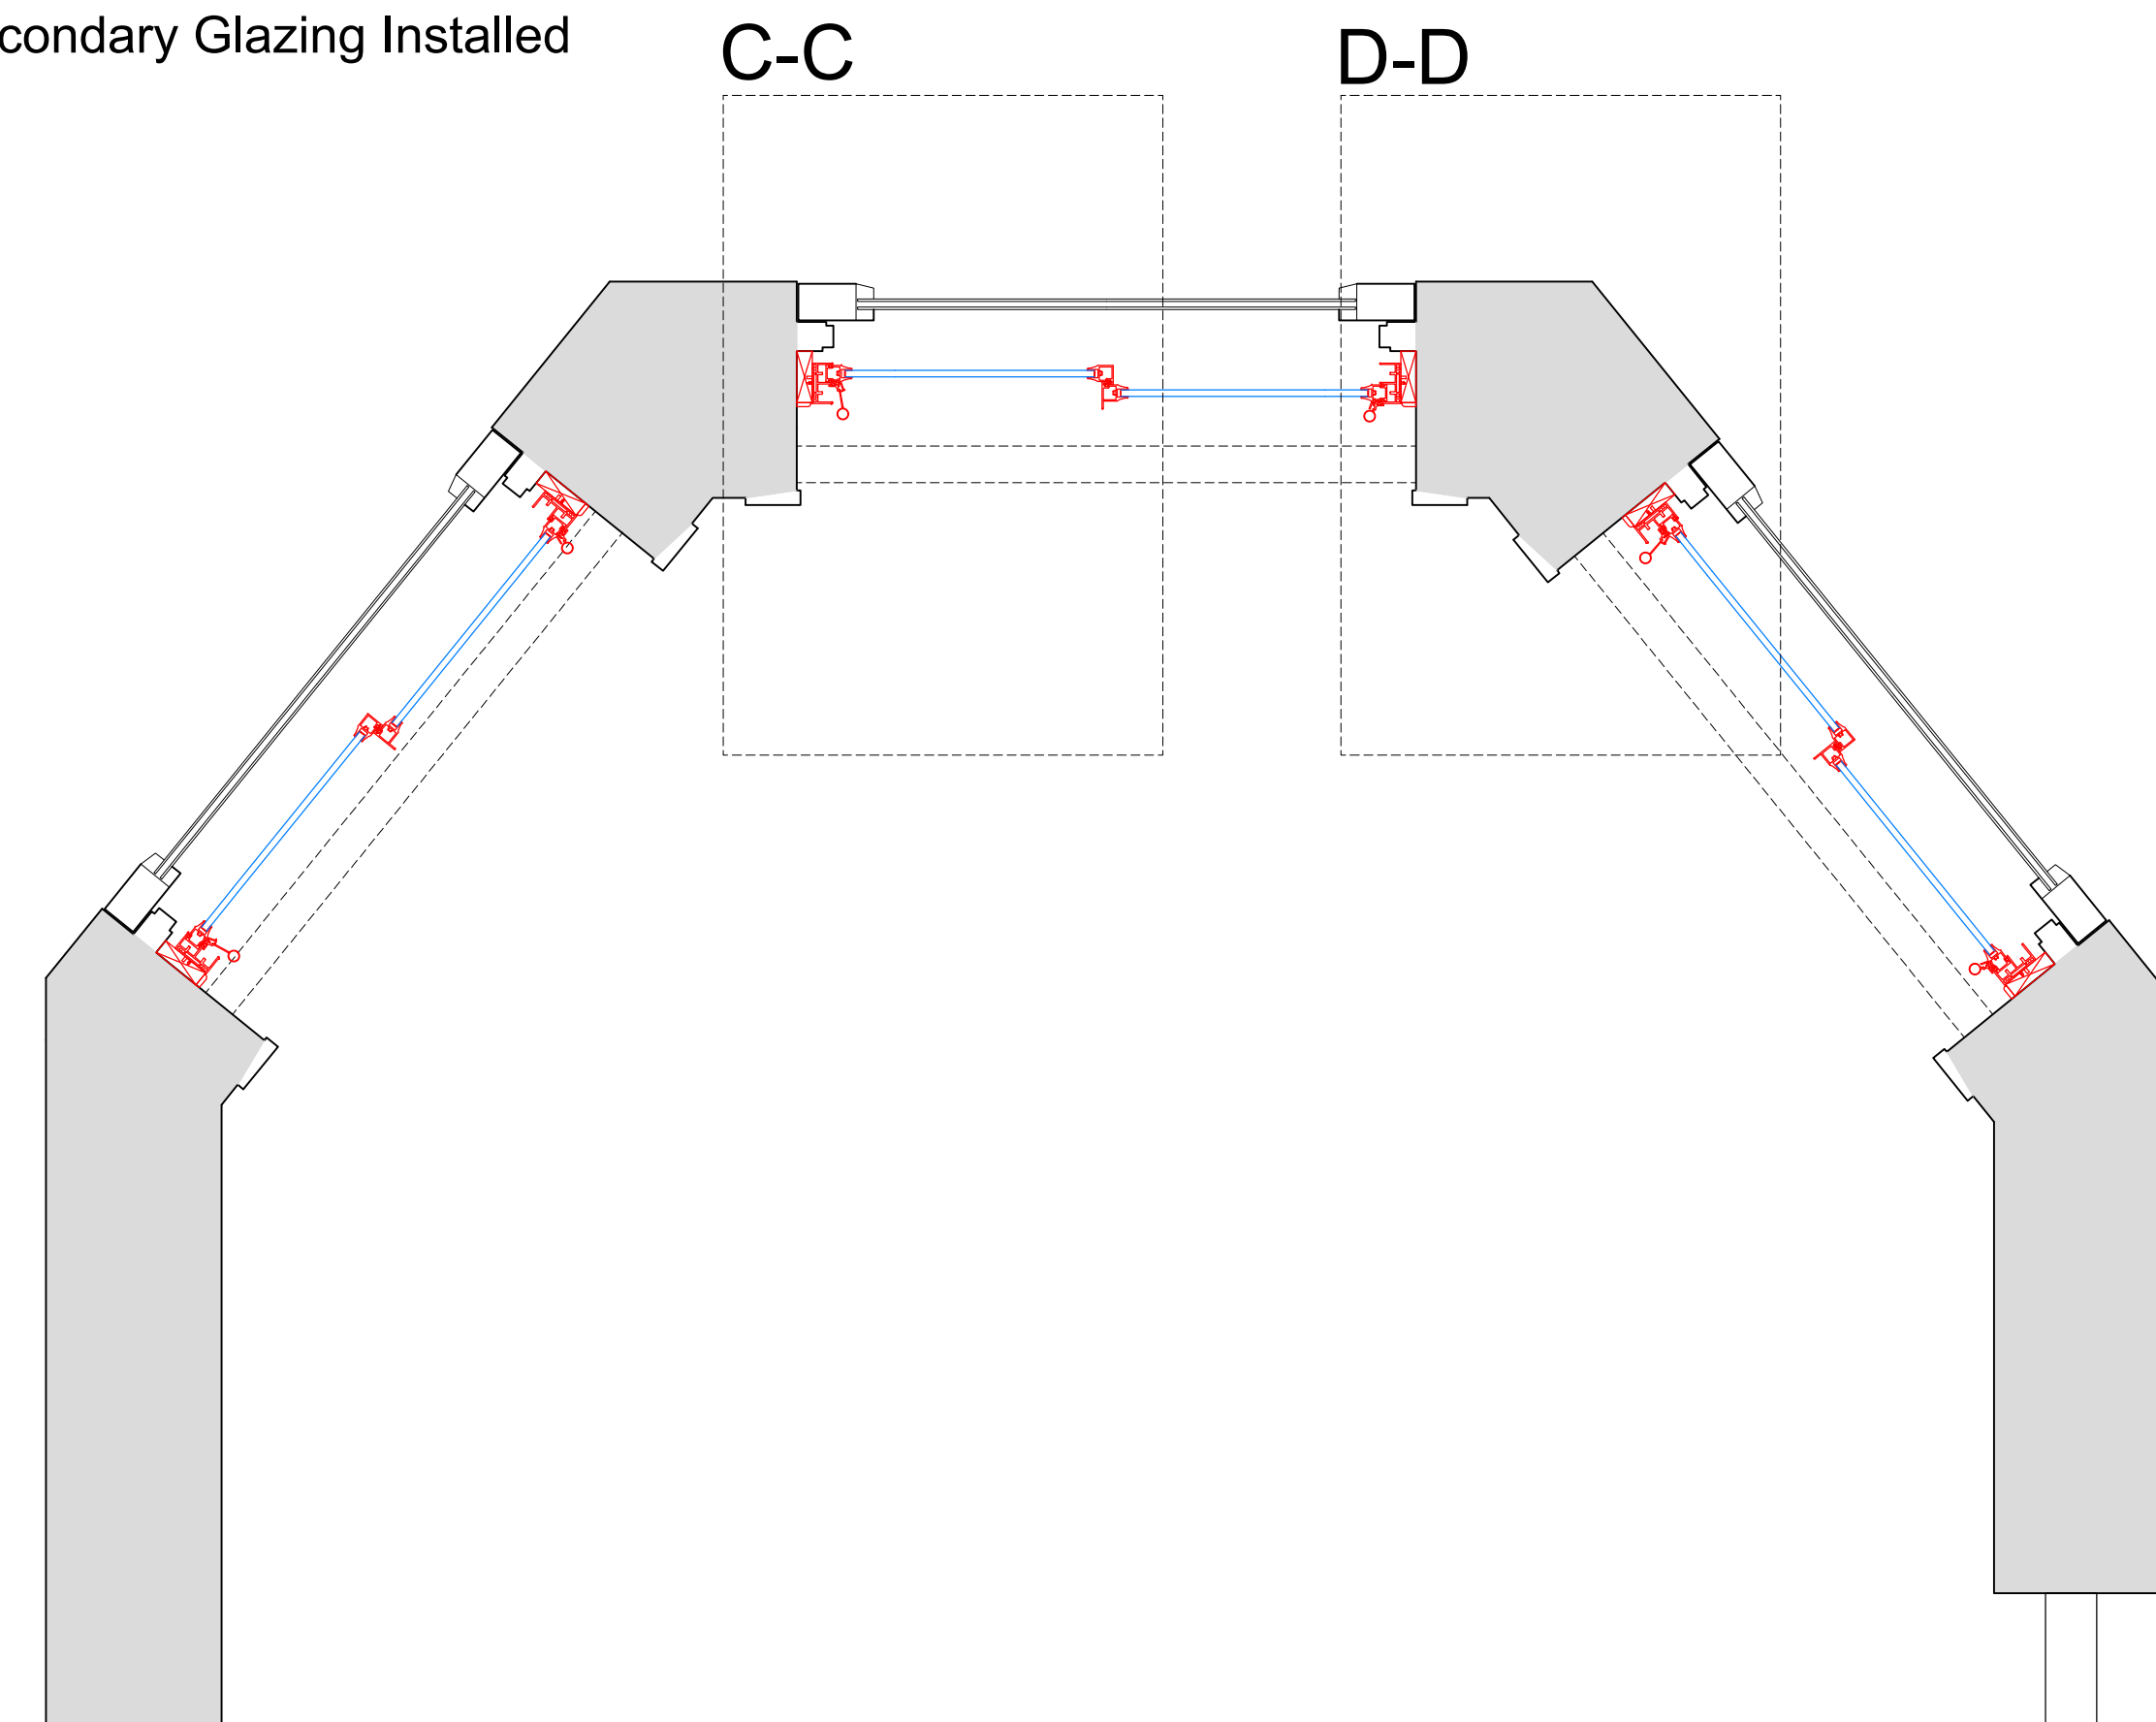

SECONDARY GLAZING SHOWN IN RED FOR VISUAL CLARITY ONLY

| Revision | Date | Assessment |
|----------|------------|------------------------------------------------|
| 1.0 | 08-03-2021 | Issued for listed building consent application |
| | | |
| | | |
| | | |
| | | |

Do not reproduce this drawing without written permission
All dimensions are in millimetres unless stated otherwise

Drawing Not For Construction

HS2


High Speed (HS2) Limited
1st-3rd Floor
The Podium
1 Eversholt Street
London NW1 2DN

COSTAIN SKANSKA


Costain Skanska Joint Venture
9th Floor
The Tower
1 Eversholt Street
London NW1 2DN

| | | | |
|----------------------------------------------------------------------------------------|--------------------------------------------------|--------------------|----------------------------------------|
| Site Address: 16 Park Village East, London NW1 | | | |
| Drawing Title: Basement - Office: PROPOSED Secondary Glazing Details - Sheet 2 of 3 | | | |
| Drawn by: AP & PB | Checked by: AP & PB | Approved by: OB | Representation Scale: as shown @ A1 |
| Date: 24-09-2019 | Drawing No: WPI P066 NI - 16 PVE-PR-BS-J-05.1 | Revision: 1.0 | |


Section C-C
Scale: 1:5 on A1

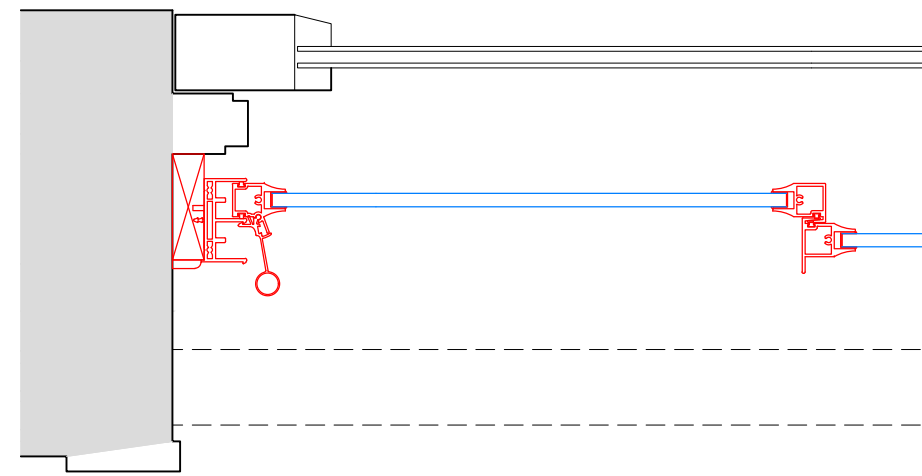


Section D-D
Scale: 1:5 on A1

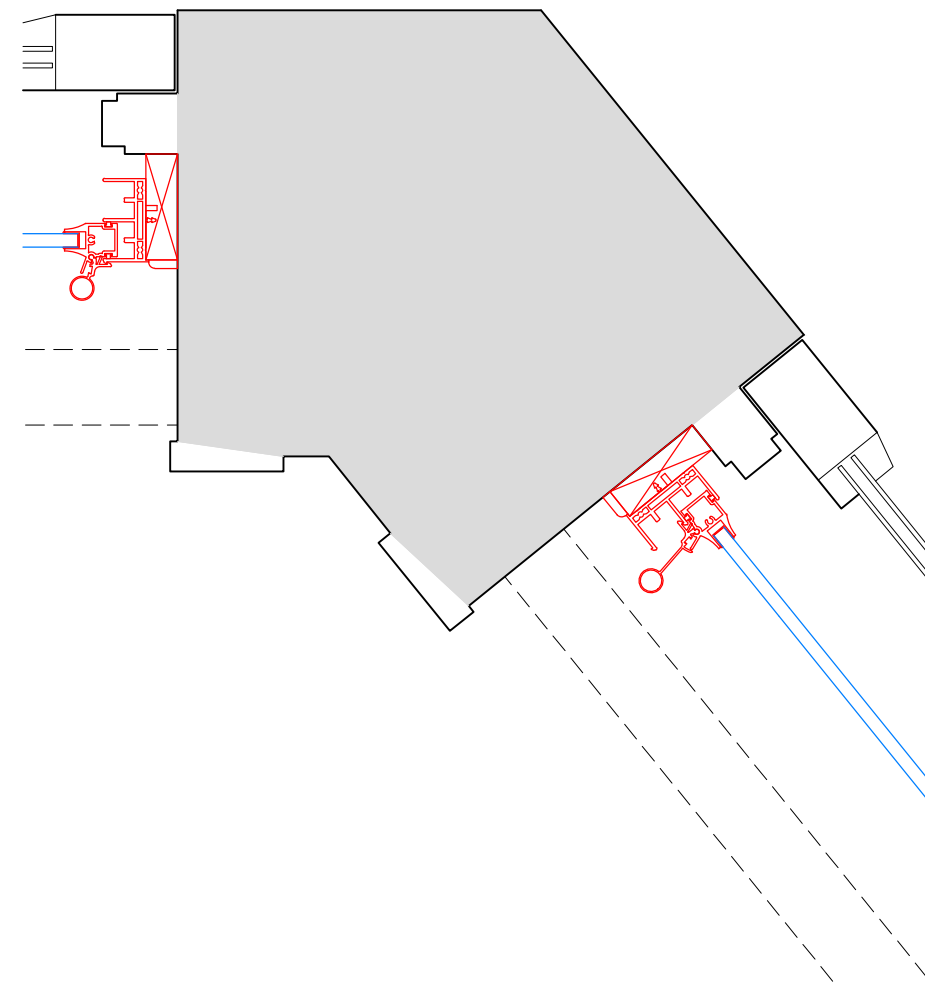

Section E-E
Scale: 1:5 on A1

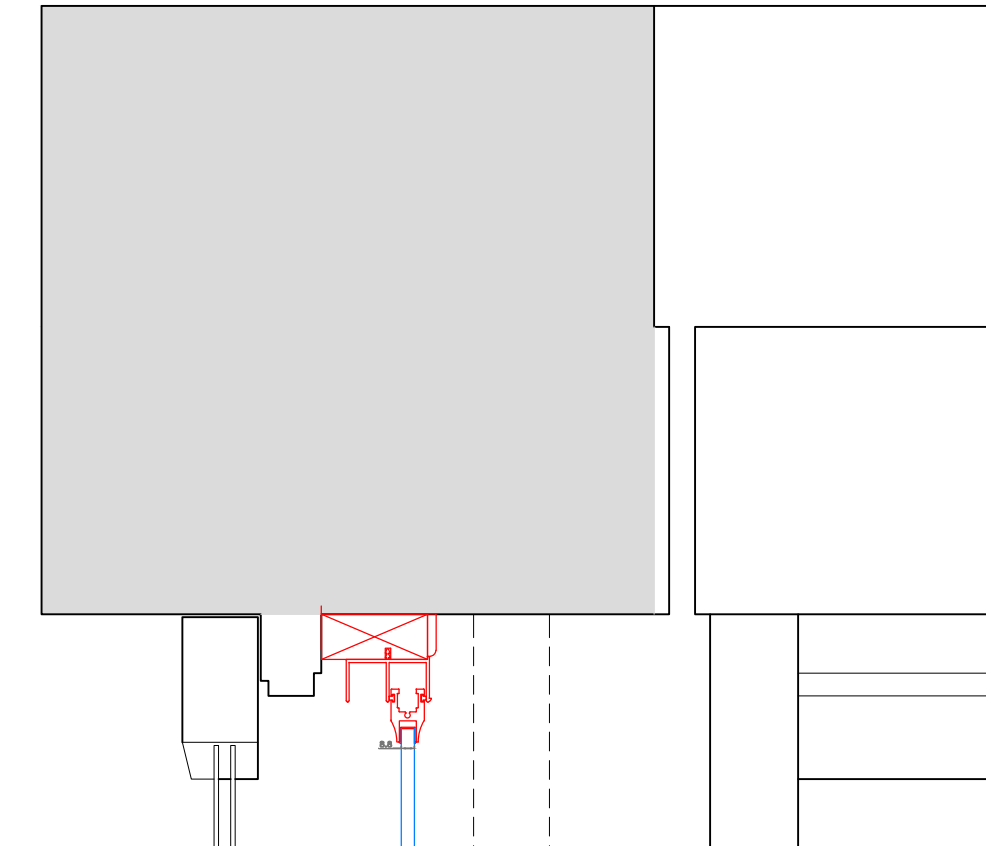

Section F-F
Scale: 1:5 on A1

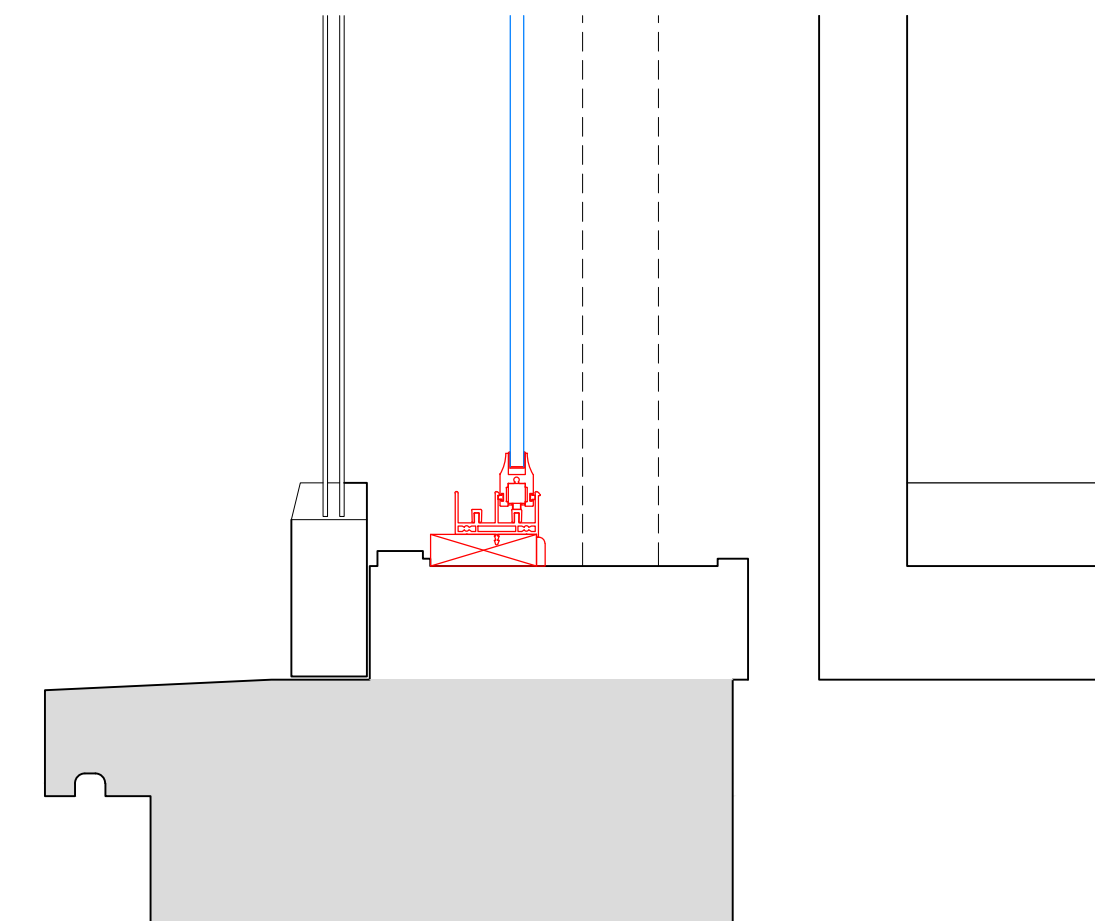

SECONDARY GLAZING SHOWN IN RED FOR VISUAL CLARITY ONLY

| Revision | Date | Assessment |
|----------|------------|------------------------------------------------|
| 1.0 | 08-03-2021 | Issued for listed building consent application |
| | | |
| | | |
| | | |
| | | |
| | | |

Do not reproduce this drawing without written permission
All dimensions are in millimetres unless stated otherwise

Drawing Not For Construction

HS2

High Speed (HS2) Limited
1st-3rd Floor
The Podium
1 Eversholt Street
London NW1 2DN

COSTAIN SKANSKA

Costain Skanska Joint Venture
9th Floor
The Tower
1 Eversholt Street
London NW1 2DN


Site Address:
16 Park Village East, London NW1

Drawing Title:
Basement - Office: PROPOSED Secondary Glazing Details -
Sheet 3 of 3


Drawn by: AP & PB
Checked by: OB
Presentation Scale: 1:5 @ A1

Date: 24-09-2019
Drawing No: WPI P066 NI - 16 PVE-PR-BS-J-05.2
Revision: 1.0

Internal Room Elevation
Scale: 1:10

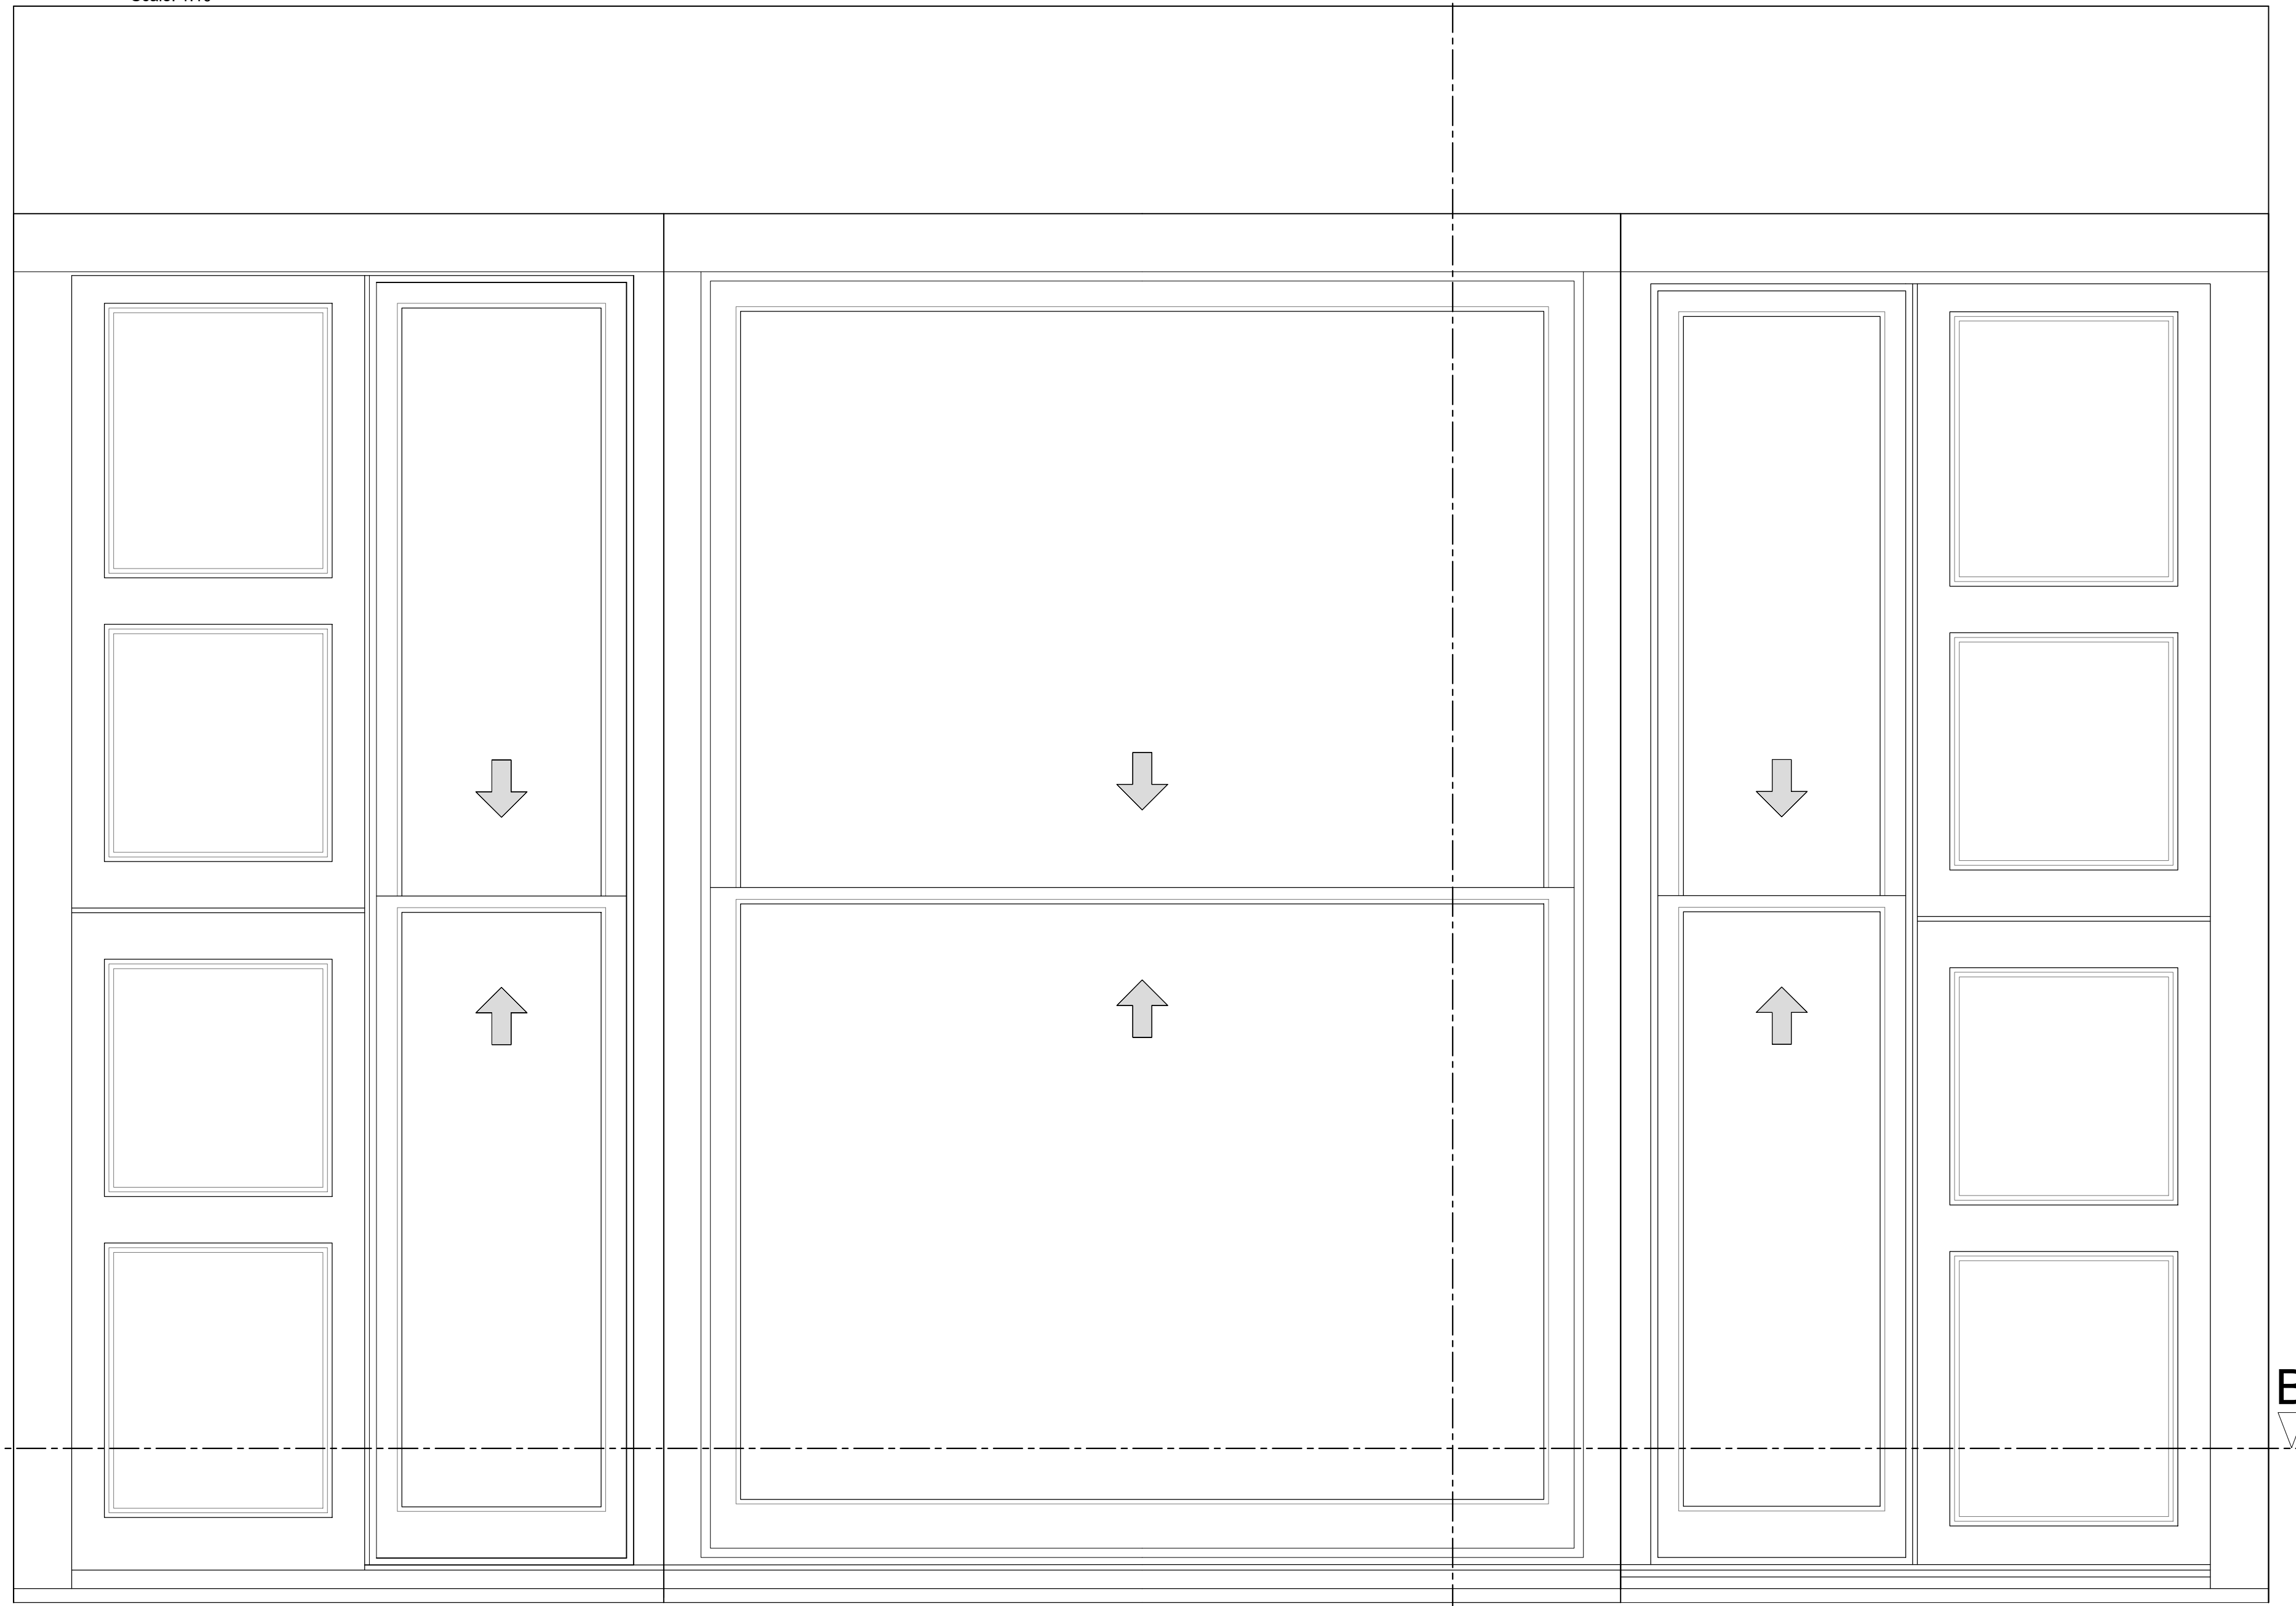

Section A-A through External Wall
Scale: 1:10

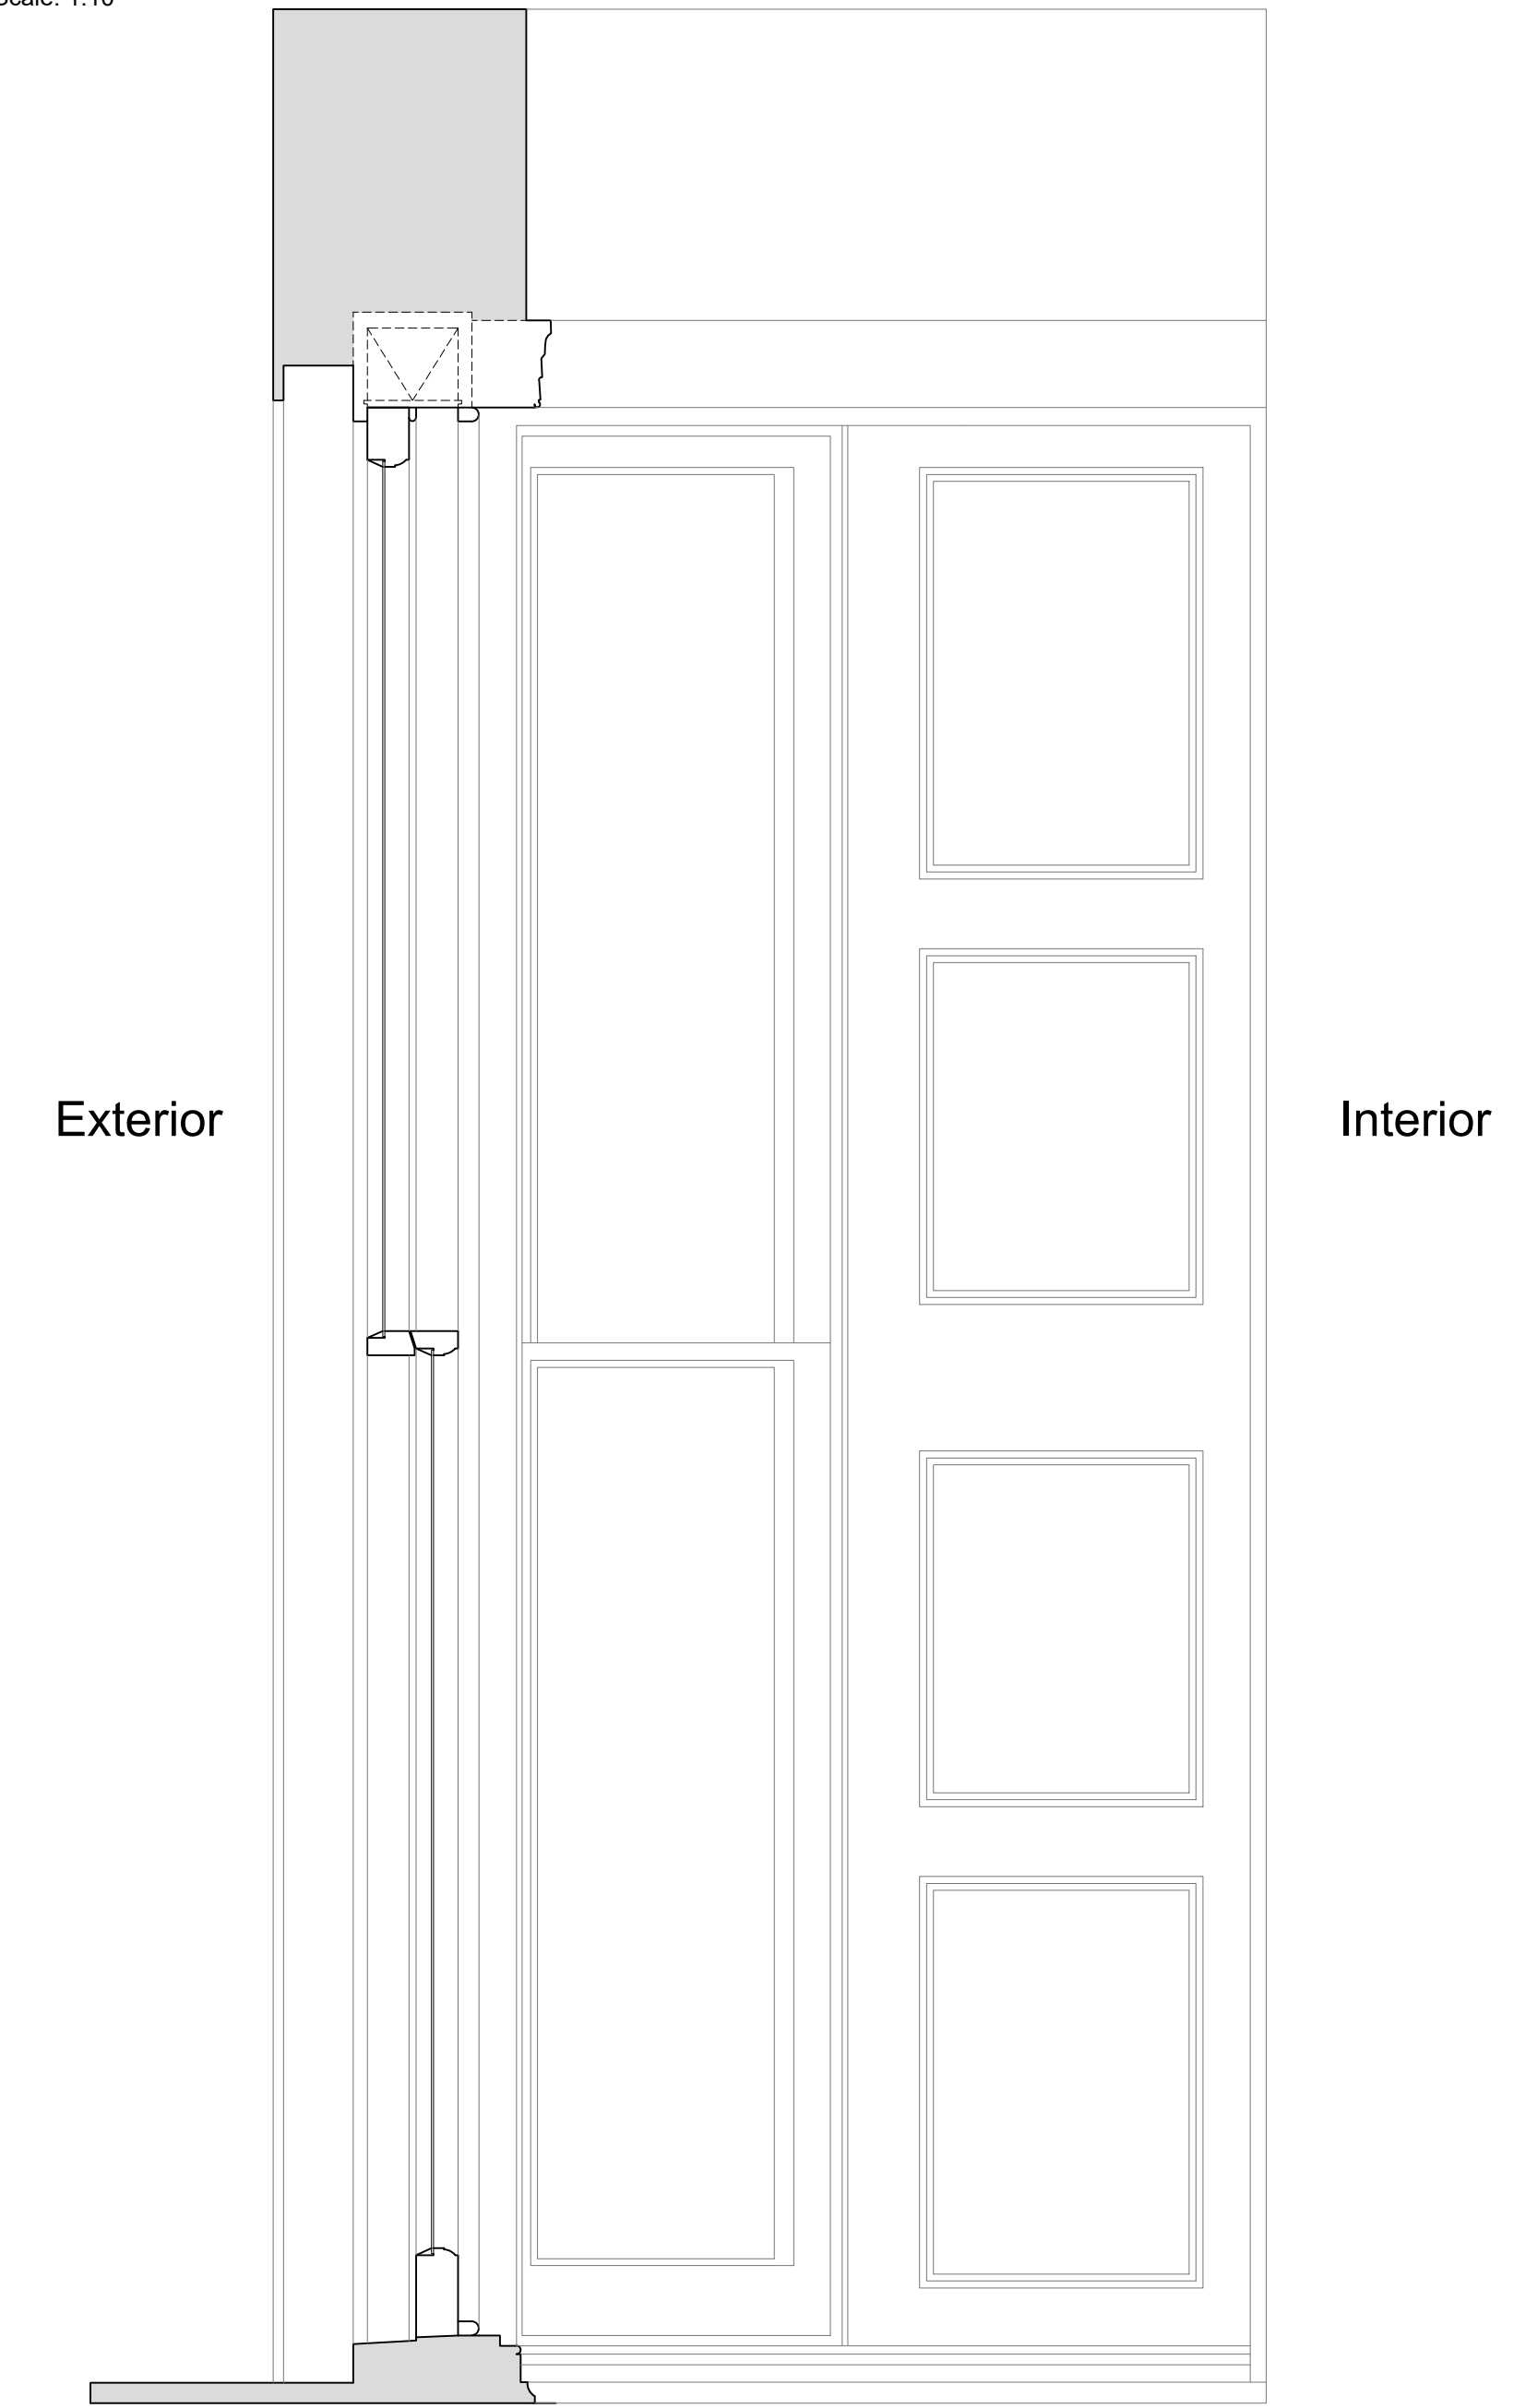

Plan Section B-B
Scale: 1:10



| Revision | Date | Assessment |
|----------|------------|------------------------------------------------|
| 1.0 | 08-03-2021 | Issued for listed building consent application |
| | | |
| | | |
| | | |
| | | |
| | | |

Do not reproduce this drawing without written permission
All dimensions are in millimetres unless stated otherwise

Drawing Not For Construction

HS2

High Speed (HS2) Limited
1st-3rd Floor
The Podium
1 Eversholt Street
London NW1 2DN


COSTAIN SKANSKA

Costain Skanska Joint Venture
9th Floor
The Tower
1 Eversholt Street
London NW1 2DN

| | | | |
|----------------------------------------------------------------------------------------------|------------------------------------------------|-------------------|--------------------------------------|
| Site Address: 16 Park Village East, London NW1 | | | |
| Drawing Title: Ground Floor - Lounge: EXISTING Rear Window Joinery Details - Sheet 1 of 3 | | | |
| Drawn by: AP & PB | Drawn by: AP & PB | Checked by: OB | Presentation Scale: as shown @ A1 |
| Date: 24-09-2019 | Drawing No: WPI P066 NI - 16 PVE-EX-GF-J-06 | Revision: 1.0 | |


Internal Room Elevation with Secondary Glazing Installed

Scale: 1:10

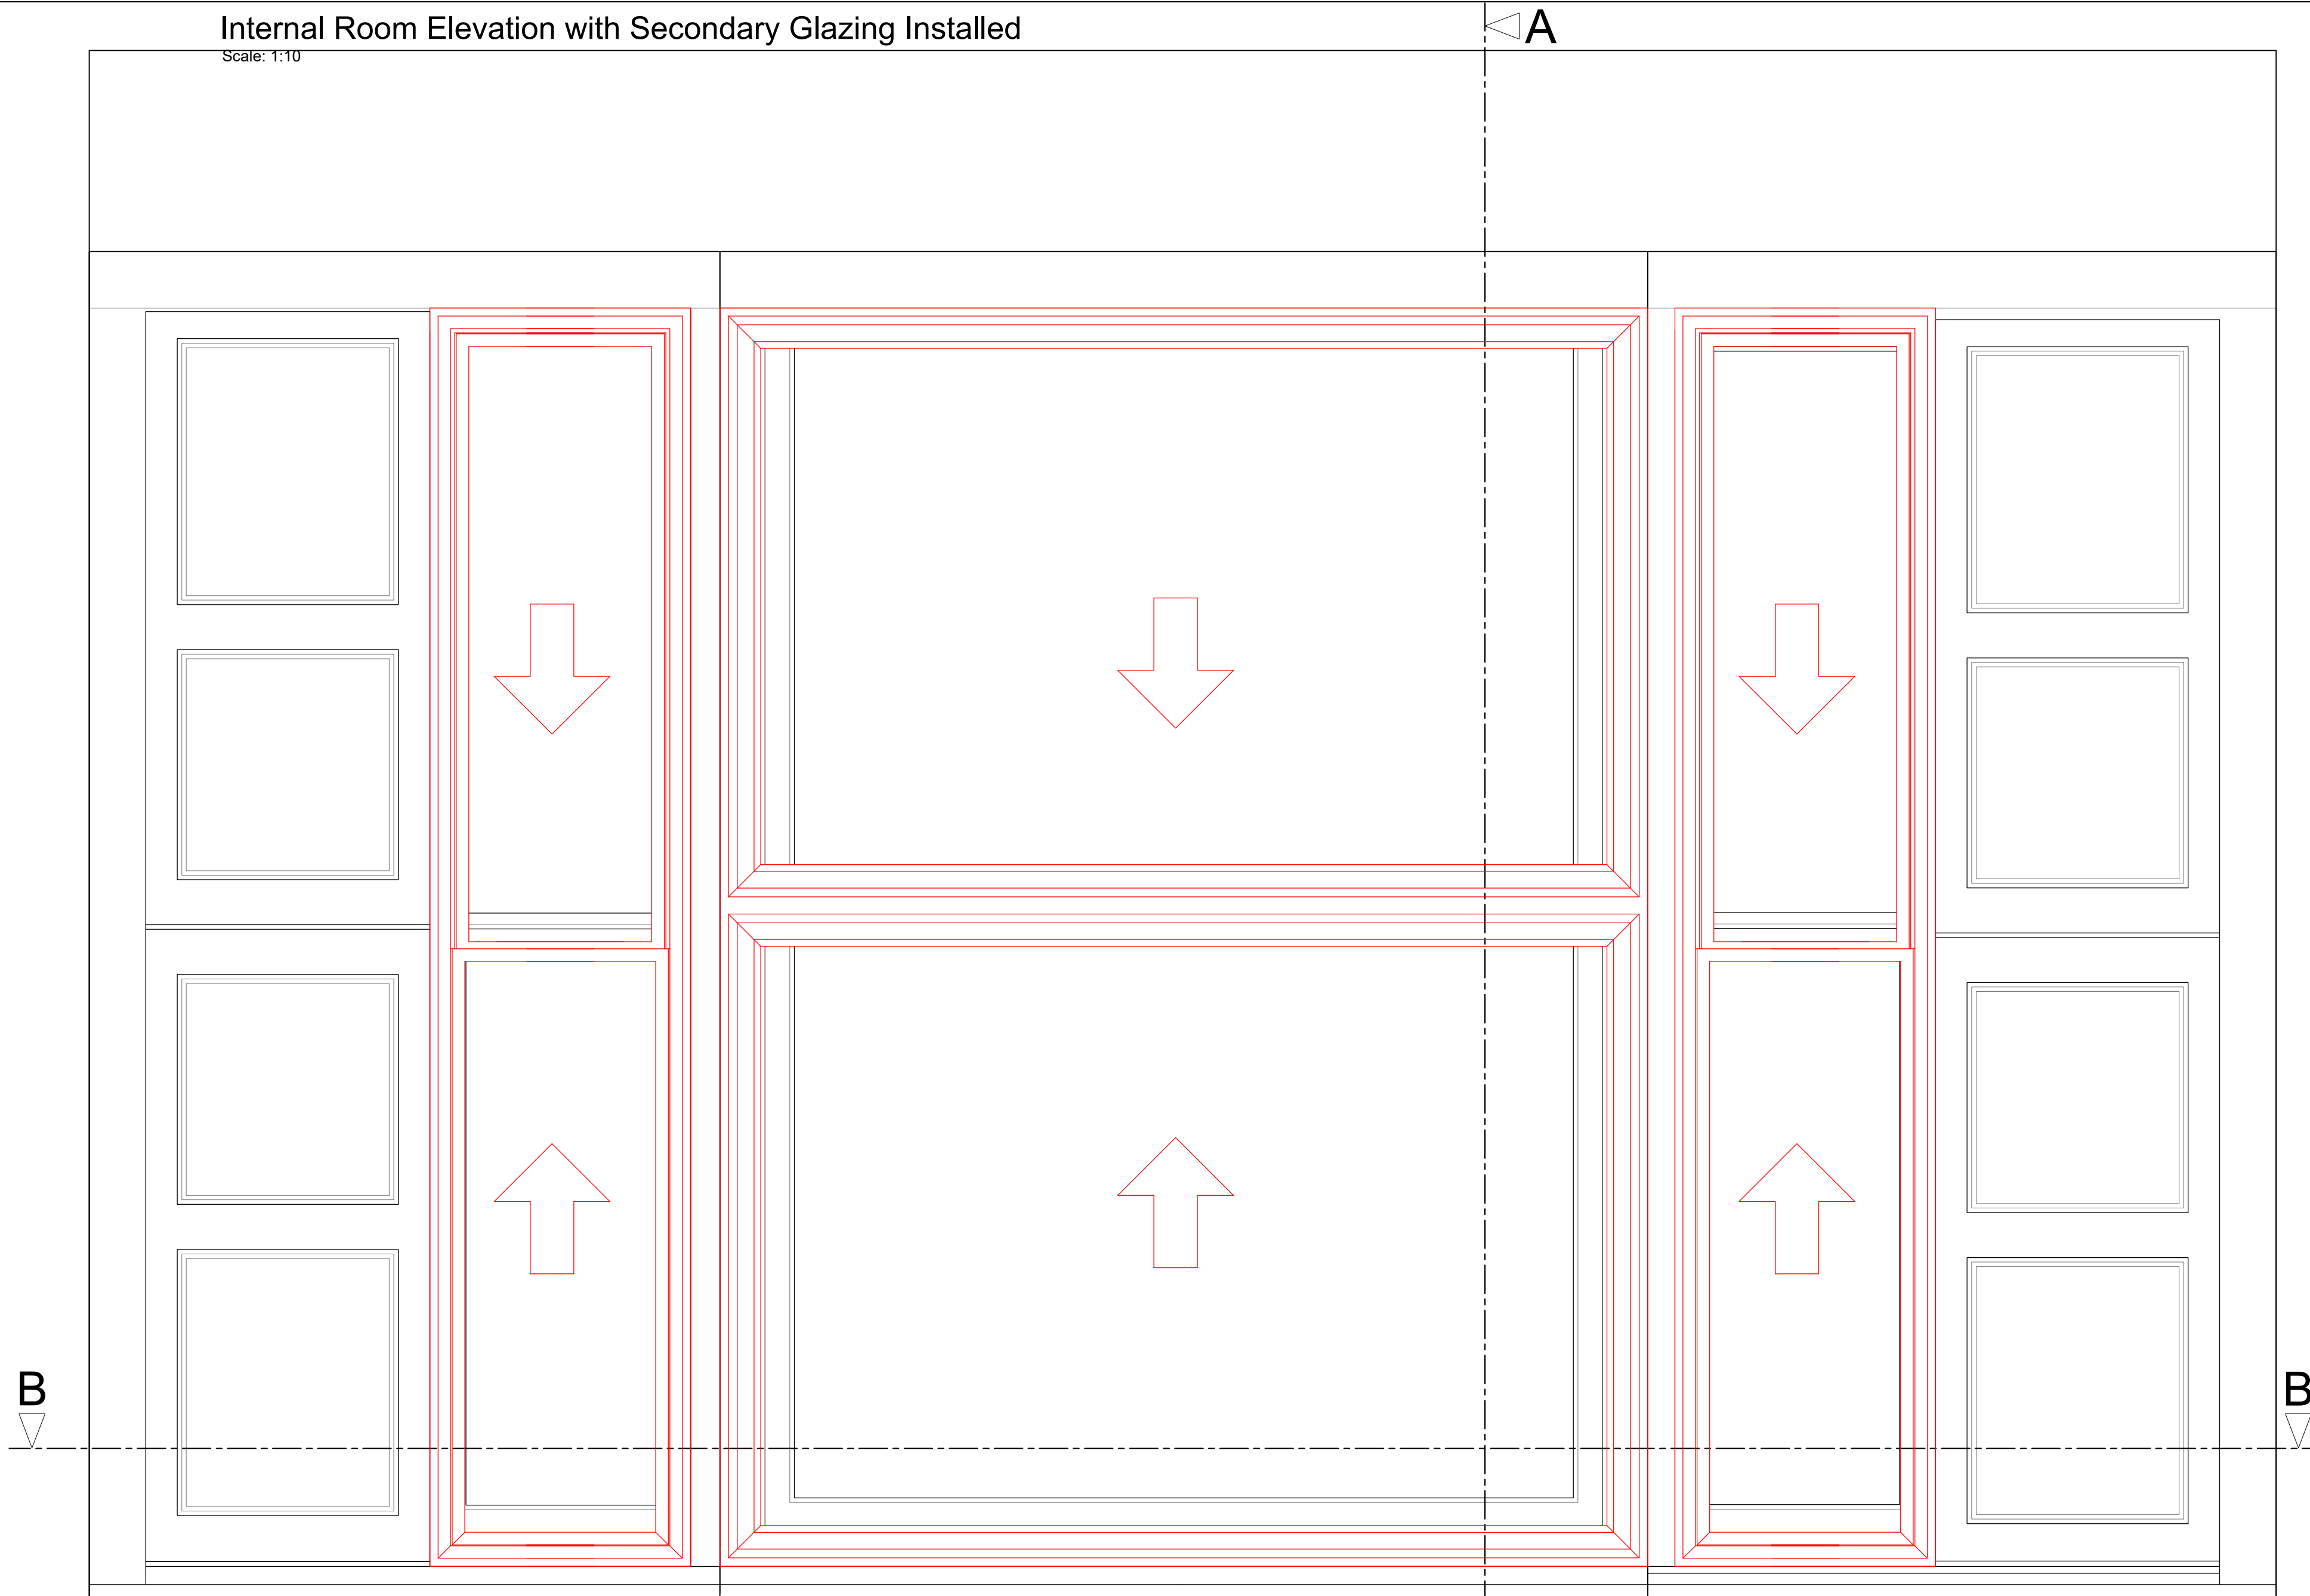


Section A-A through External Wall with Secondary Glazing Installed

Scale: 1:10

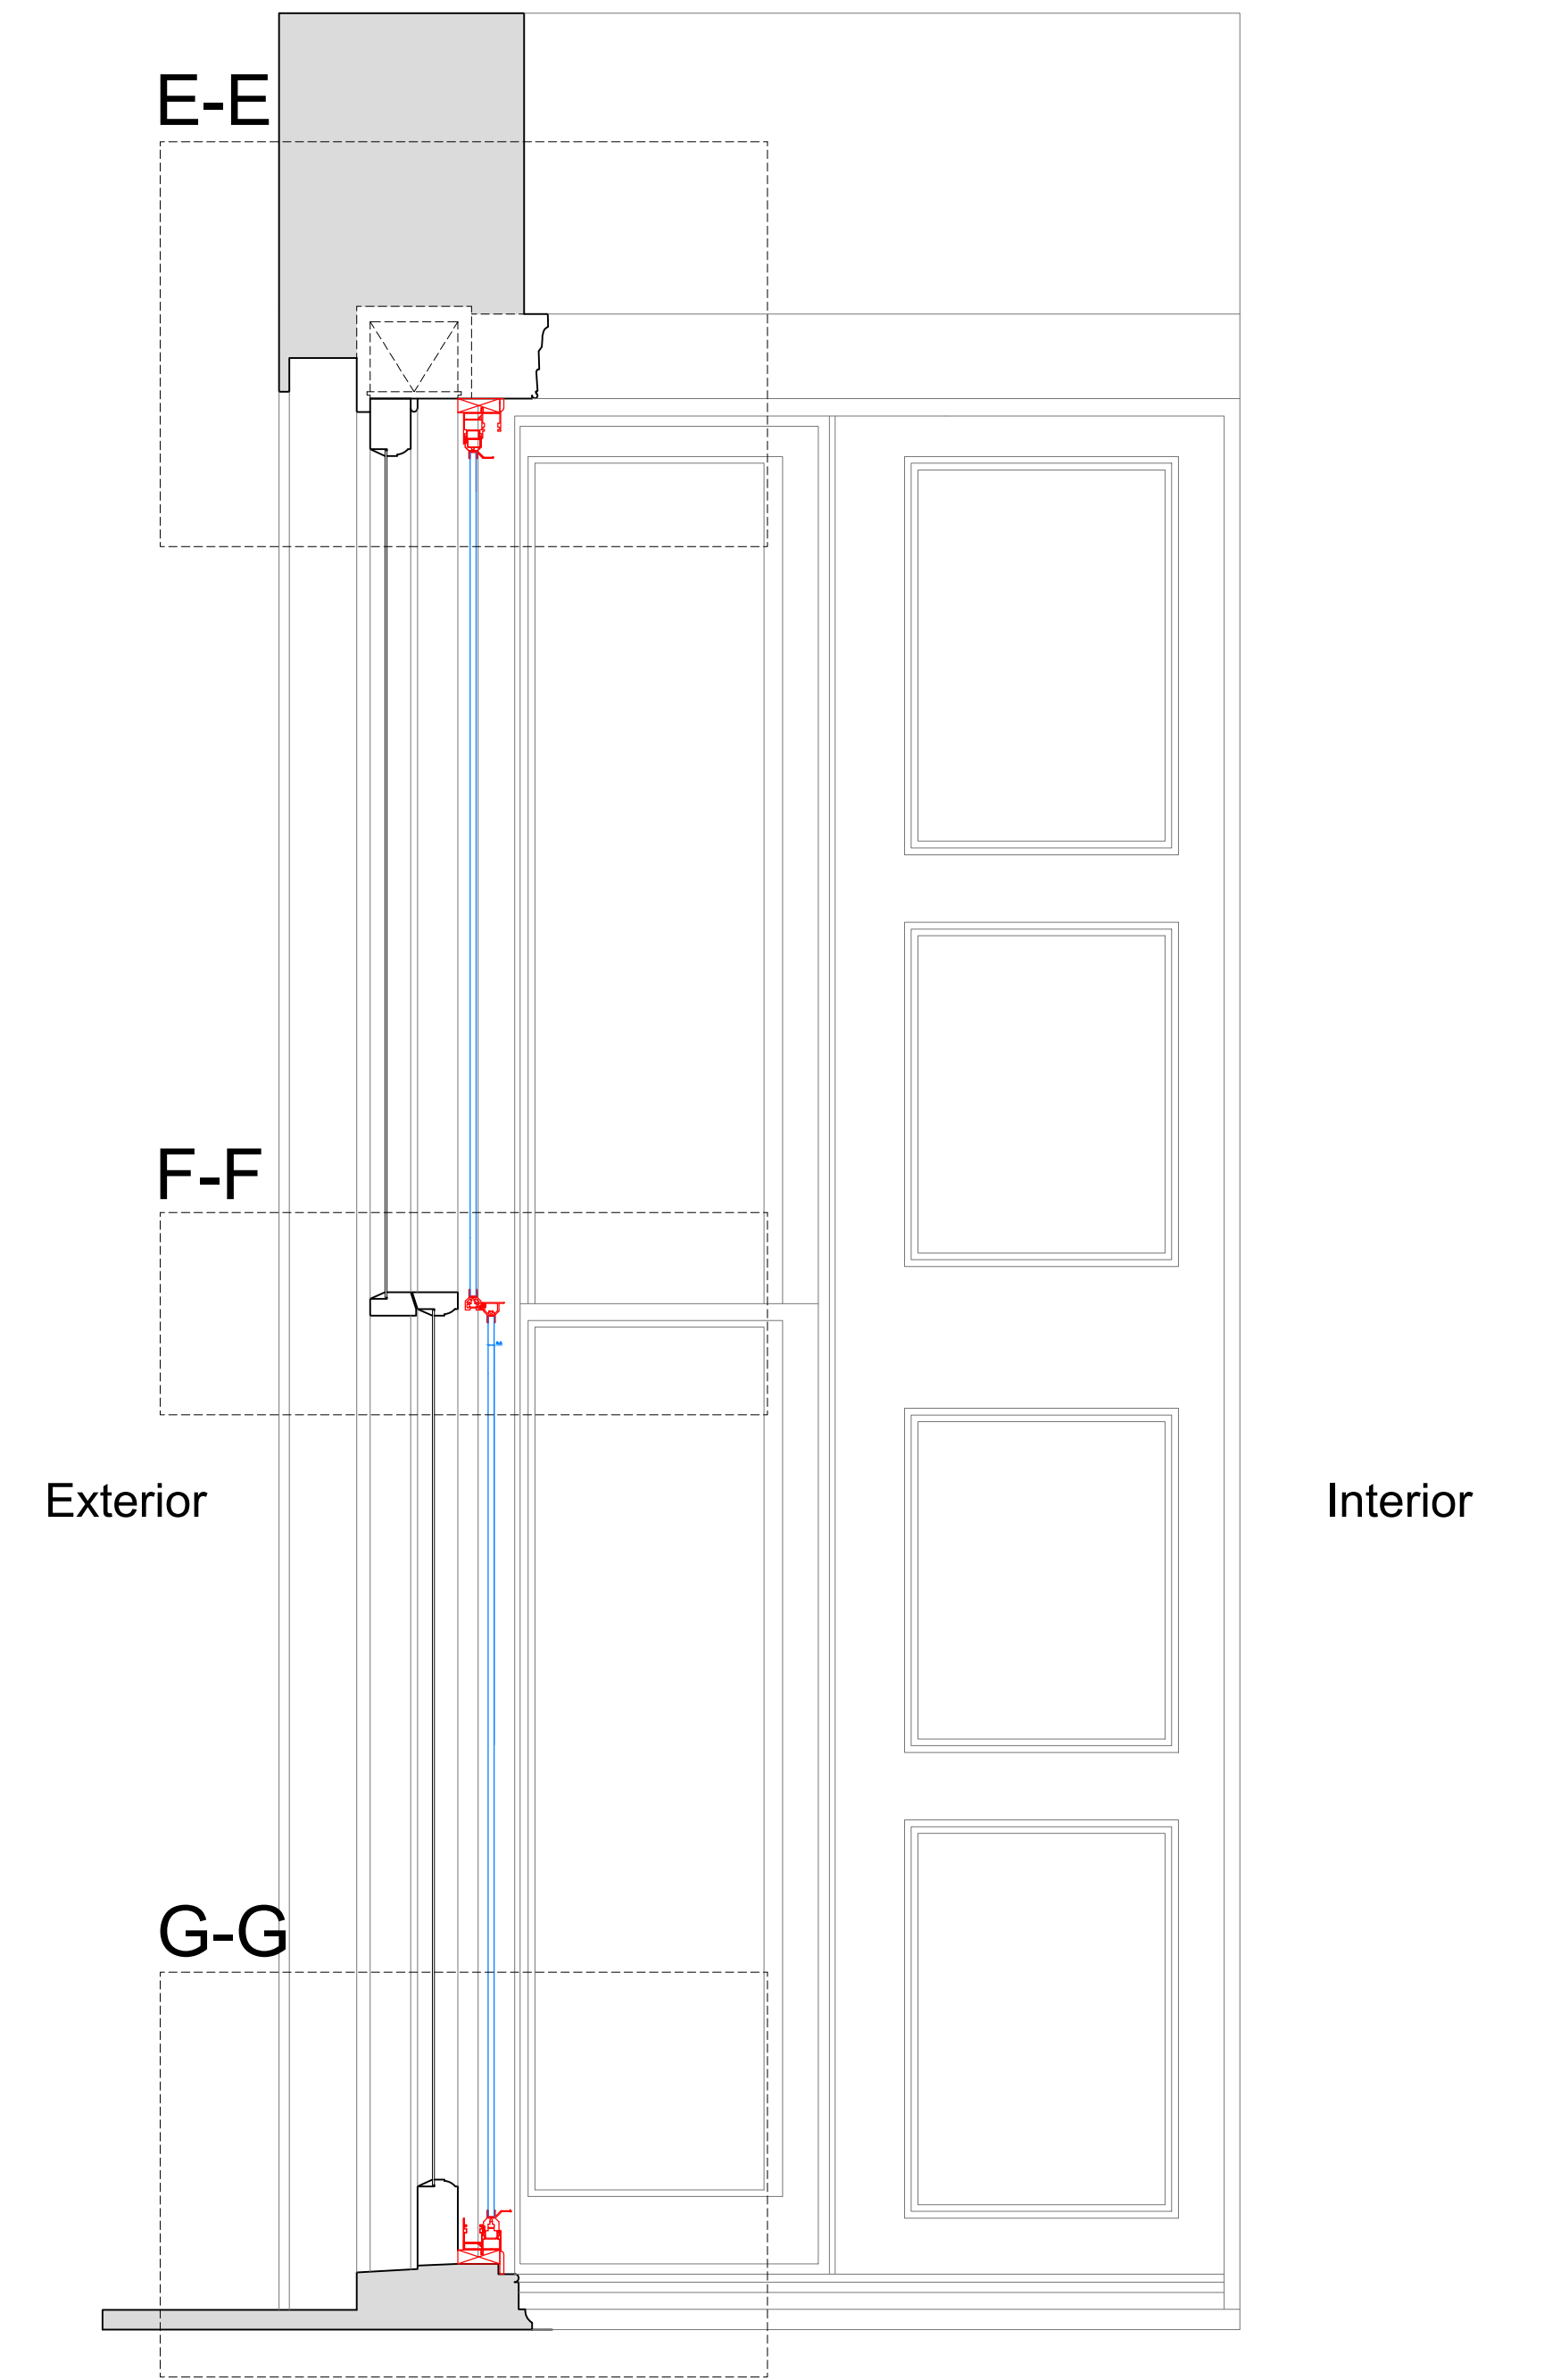

Plan Section B-B with Secondary Glazing Installed

Scale: 1:10

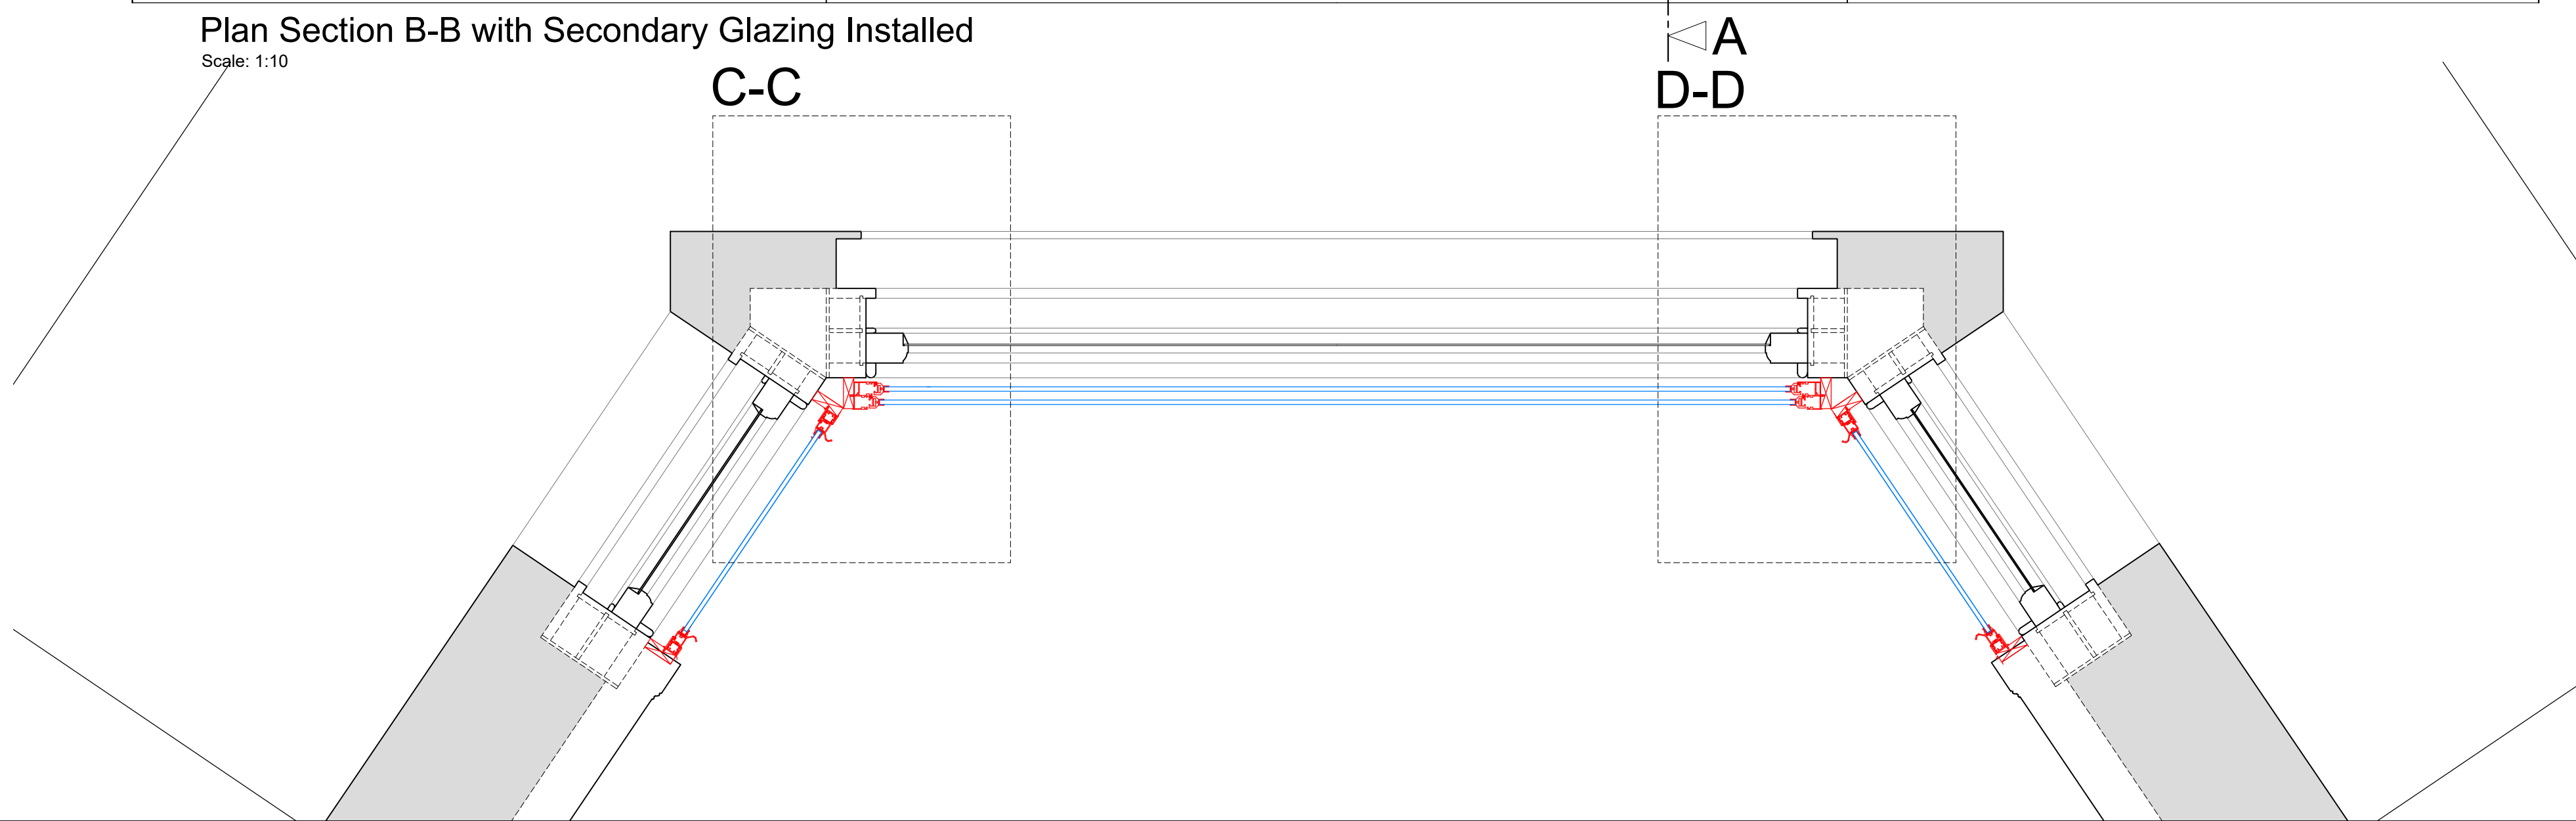

SECONDARY GLAZING SHOWN IN RED FOR VISUAL CLARITY ONLY

| Revision | Date | Amendment |
|----------|------------|------------------------------------------------|
| 1.0 | 08-03-2021 | Issued for listed building consent application |
| | | |
| | | |
| | | |
| | | |

Do not reproduce this drawing without written permission
All dimensions are in millimetres unless stated otherwise

Drawing Not For Construction

HS2


High Speed (HS2) Limited
1st-3rd Floor
The Podium
1 Eversholt Street
London NW1 2DN

COSTAIN SKANSKA


Costain Skanska Joint Venture
9th Floor
The Tower
1 Eversholt Street
London NW1 2DN

| | | | |
|--------------------------------------------------------------------------------------------|--------------------------------------------------|------------------|--------------------------------------|
| Site Address: 16 Park Village East, London NW1 | | | |
| Drawing Title: Ground Floor - Lounge: PROPOSED Secondary Glazing Details - Sheet 2 of 3 | | | |
| Drawn by: AP & PB | Checked by: AP & PB | OB | Presentation Scale: as shown @ A1 |
| Date: 24-09-2019 | Drawing No: WPI P066 NI - 16 PVE-PR-GF-J-06.1 | Revision: 1.0 | |


Section C-C
Scale: 1:5 on A1

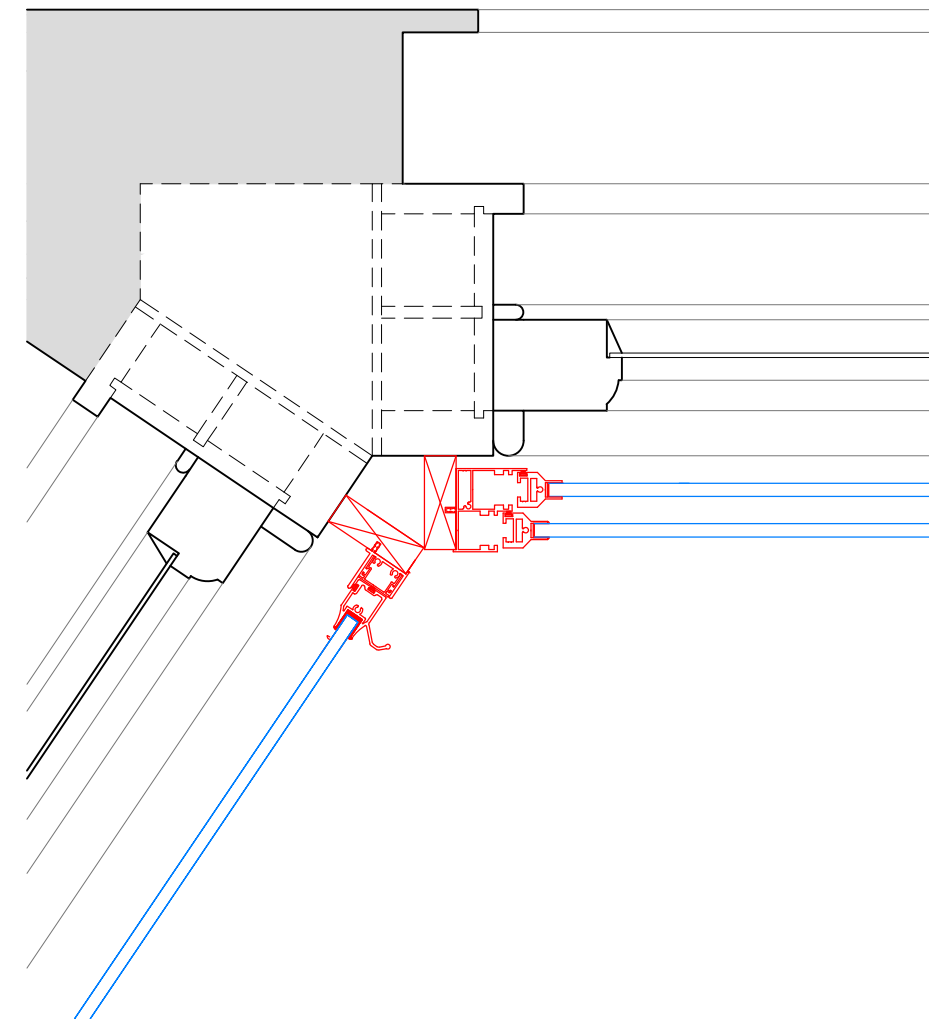


Section D-D
Scale: 1:5 on A1

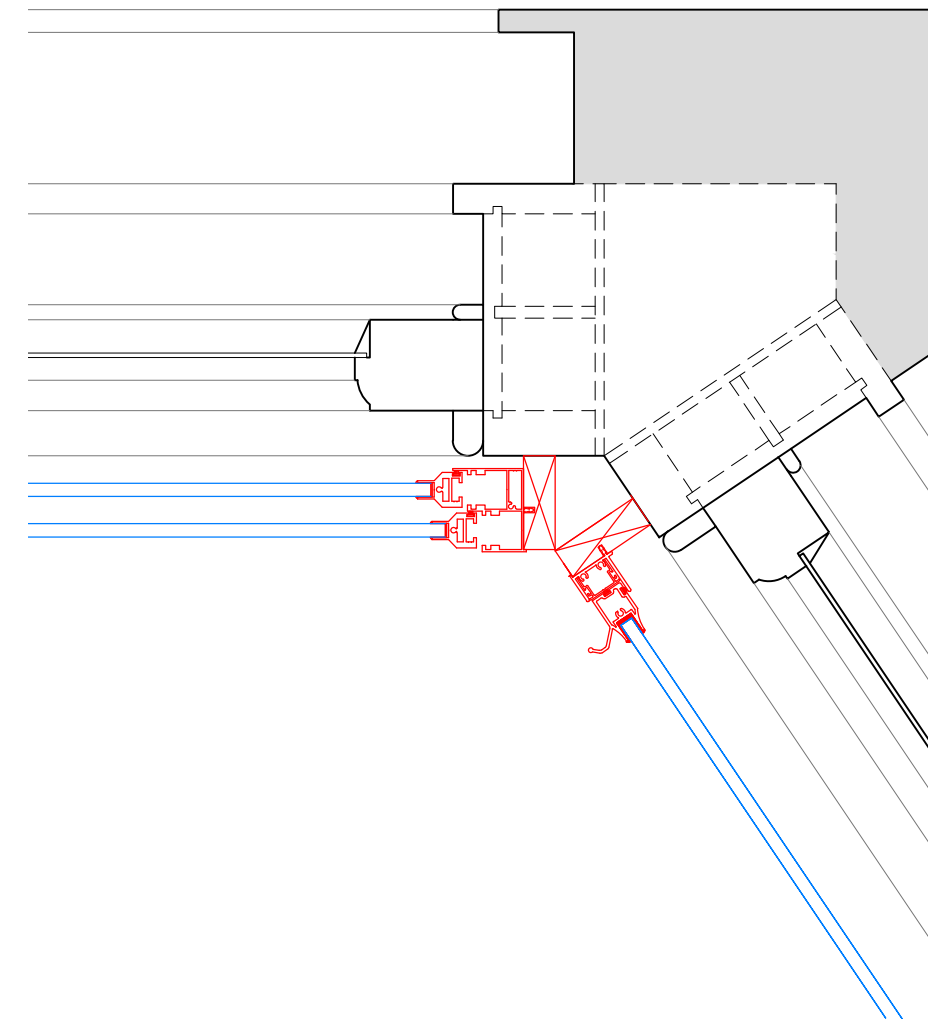


Section E-E
Scale: 1:5 on A1

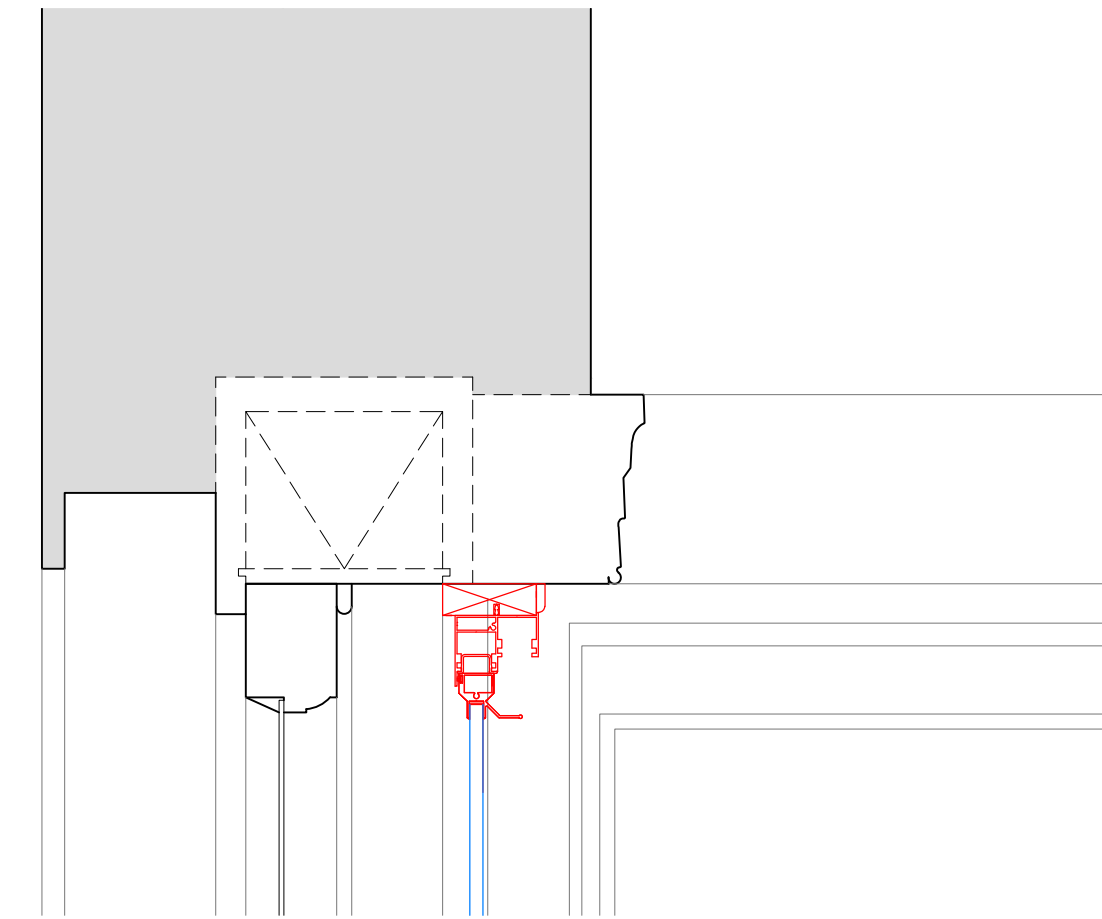

Section F-F
Scale: 1:5 on A1

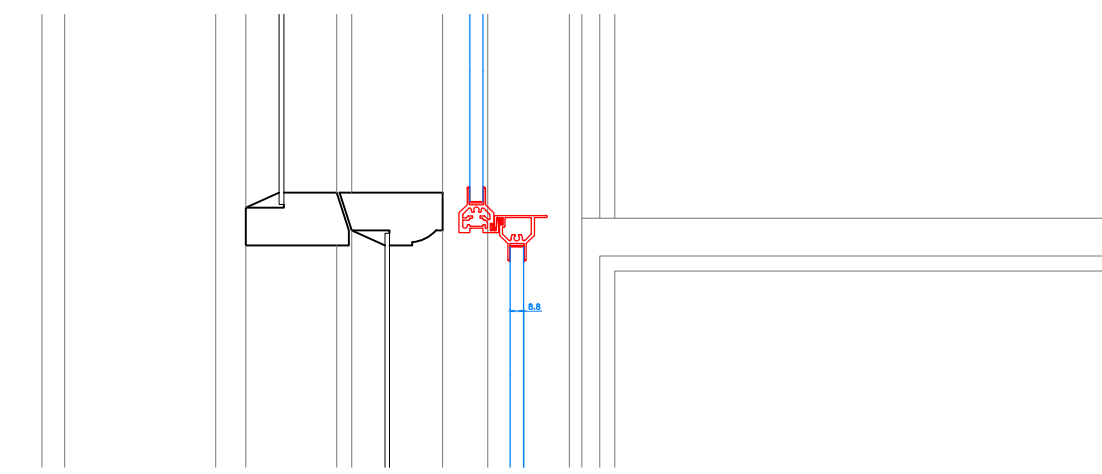

Section G-G
Scale: 1:5 on A1

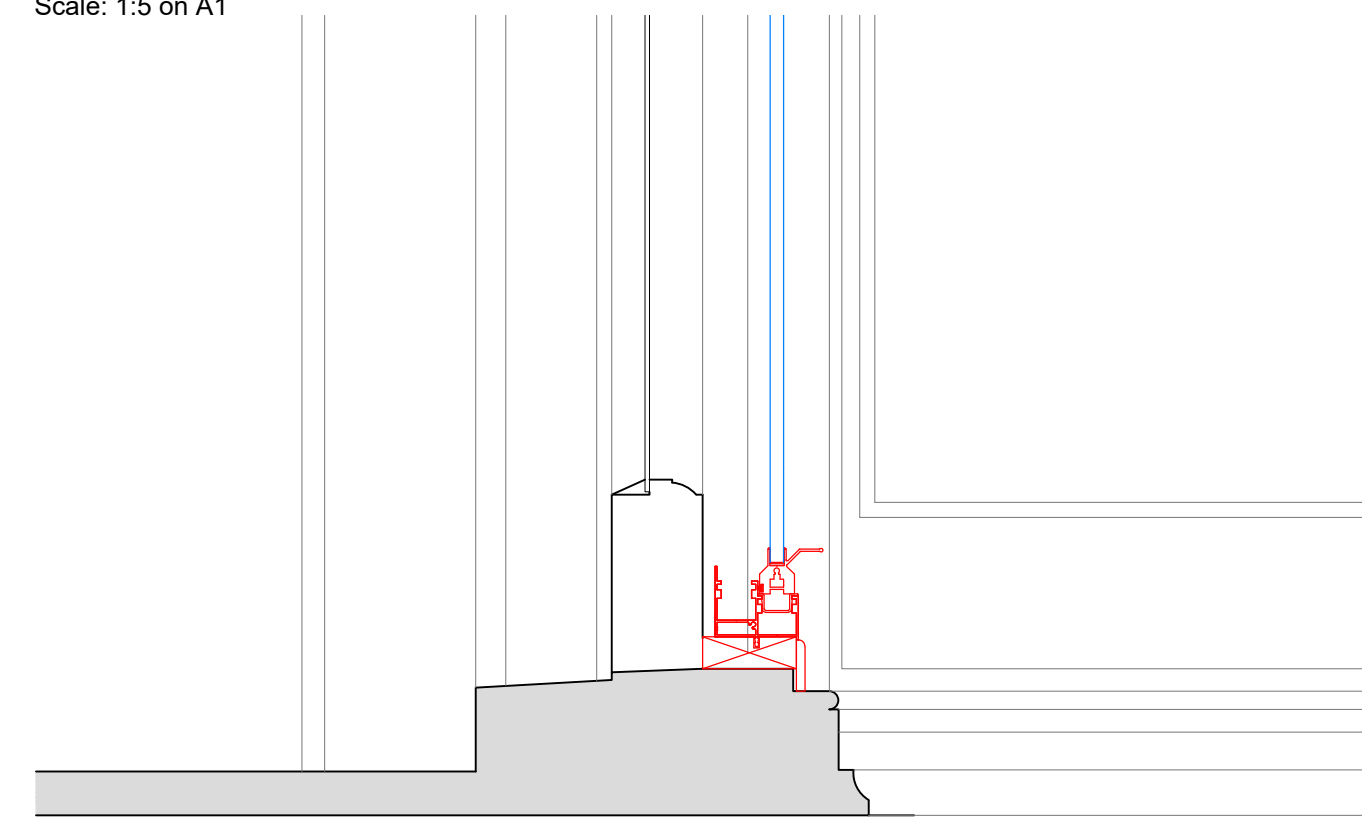

SECONDARY GLAZING SHOWN IN RED FOR VISUAL CLARITY ONLY

| Revision | Date | Assessment |
|----------|------------|------------------------------------------------|
| 1.0 | 08-03-2021 | Issued for listed building consent application |
| | | |
| | | |
| | | |
| | | |
| | | |

Do not reproduce this drawing without written permission
All dimensions are in millimetres unless stated otherwise


Drawing Not For Construction

HS2
High Speed (HS2) Limited
1st-3rd Floor
The Podium
1 Eversholt Street
London NW1 2DN


COSTAIN SKANSKA
Costain Skanska Joint Venture
9th Floor
The Tower
1 Eversholt Street
London NW1 2DN

| | | | |
|--------------------------------------------------------------------------------------------|--------------------------------------------------|--------------------|---------------------------------|
| Site Address: 16 Park Village East, London NW1 | | | |
| Drawing Title: Ground Floor - Lounge: PROPOSED Secondary Glazing Details - Sheet 3 of 3 | | | |
| Drawn by: AP & PB | Checked by: AP & PB | Reviewed by: OB | Presentation Scale: 1:5 @ A1 |
| Date: 24-09-2019 | Drawing No: WPI P066 NI - 16 PVE-PR-GF-J-06.2 | Revision: 1.0 | |


Internal Room Elevation
Scale: 1:10

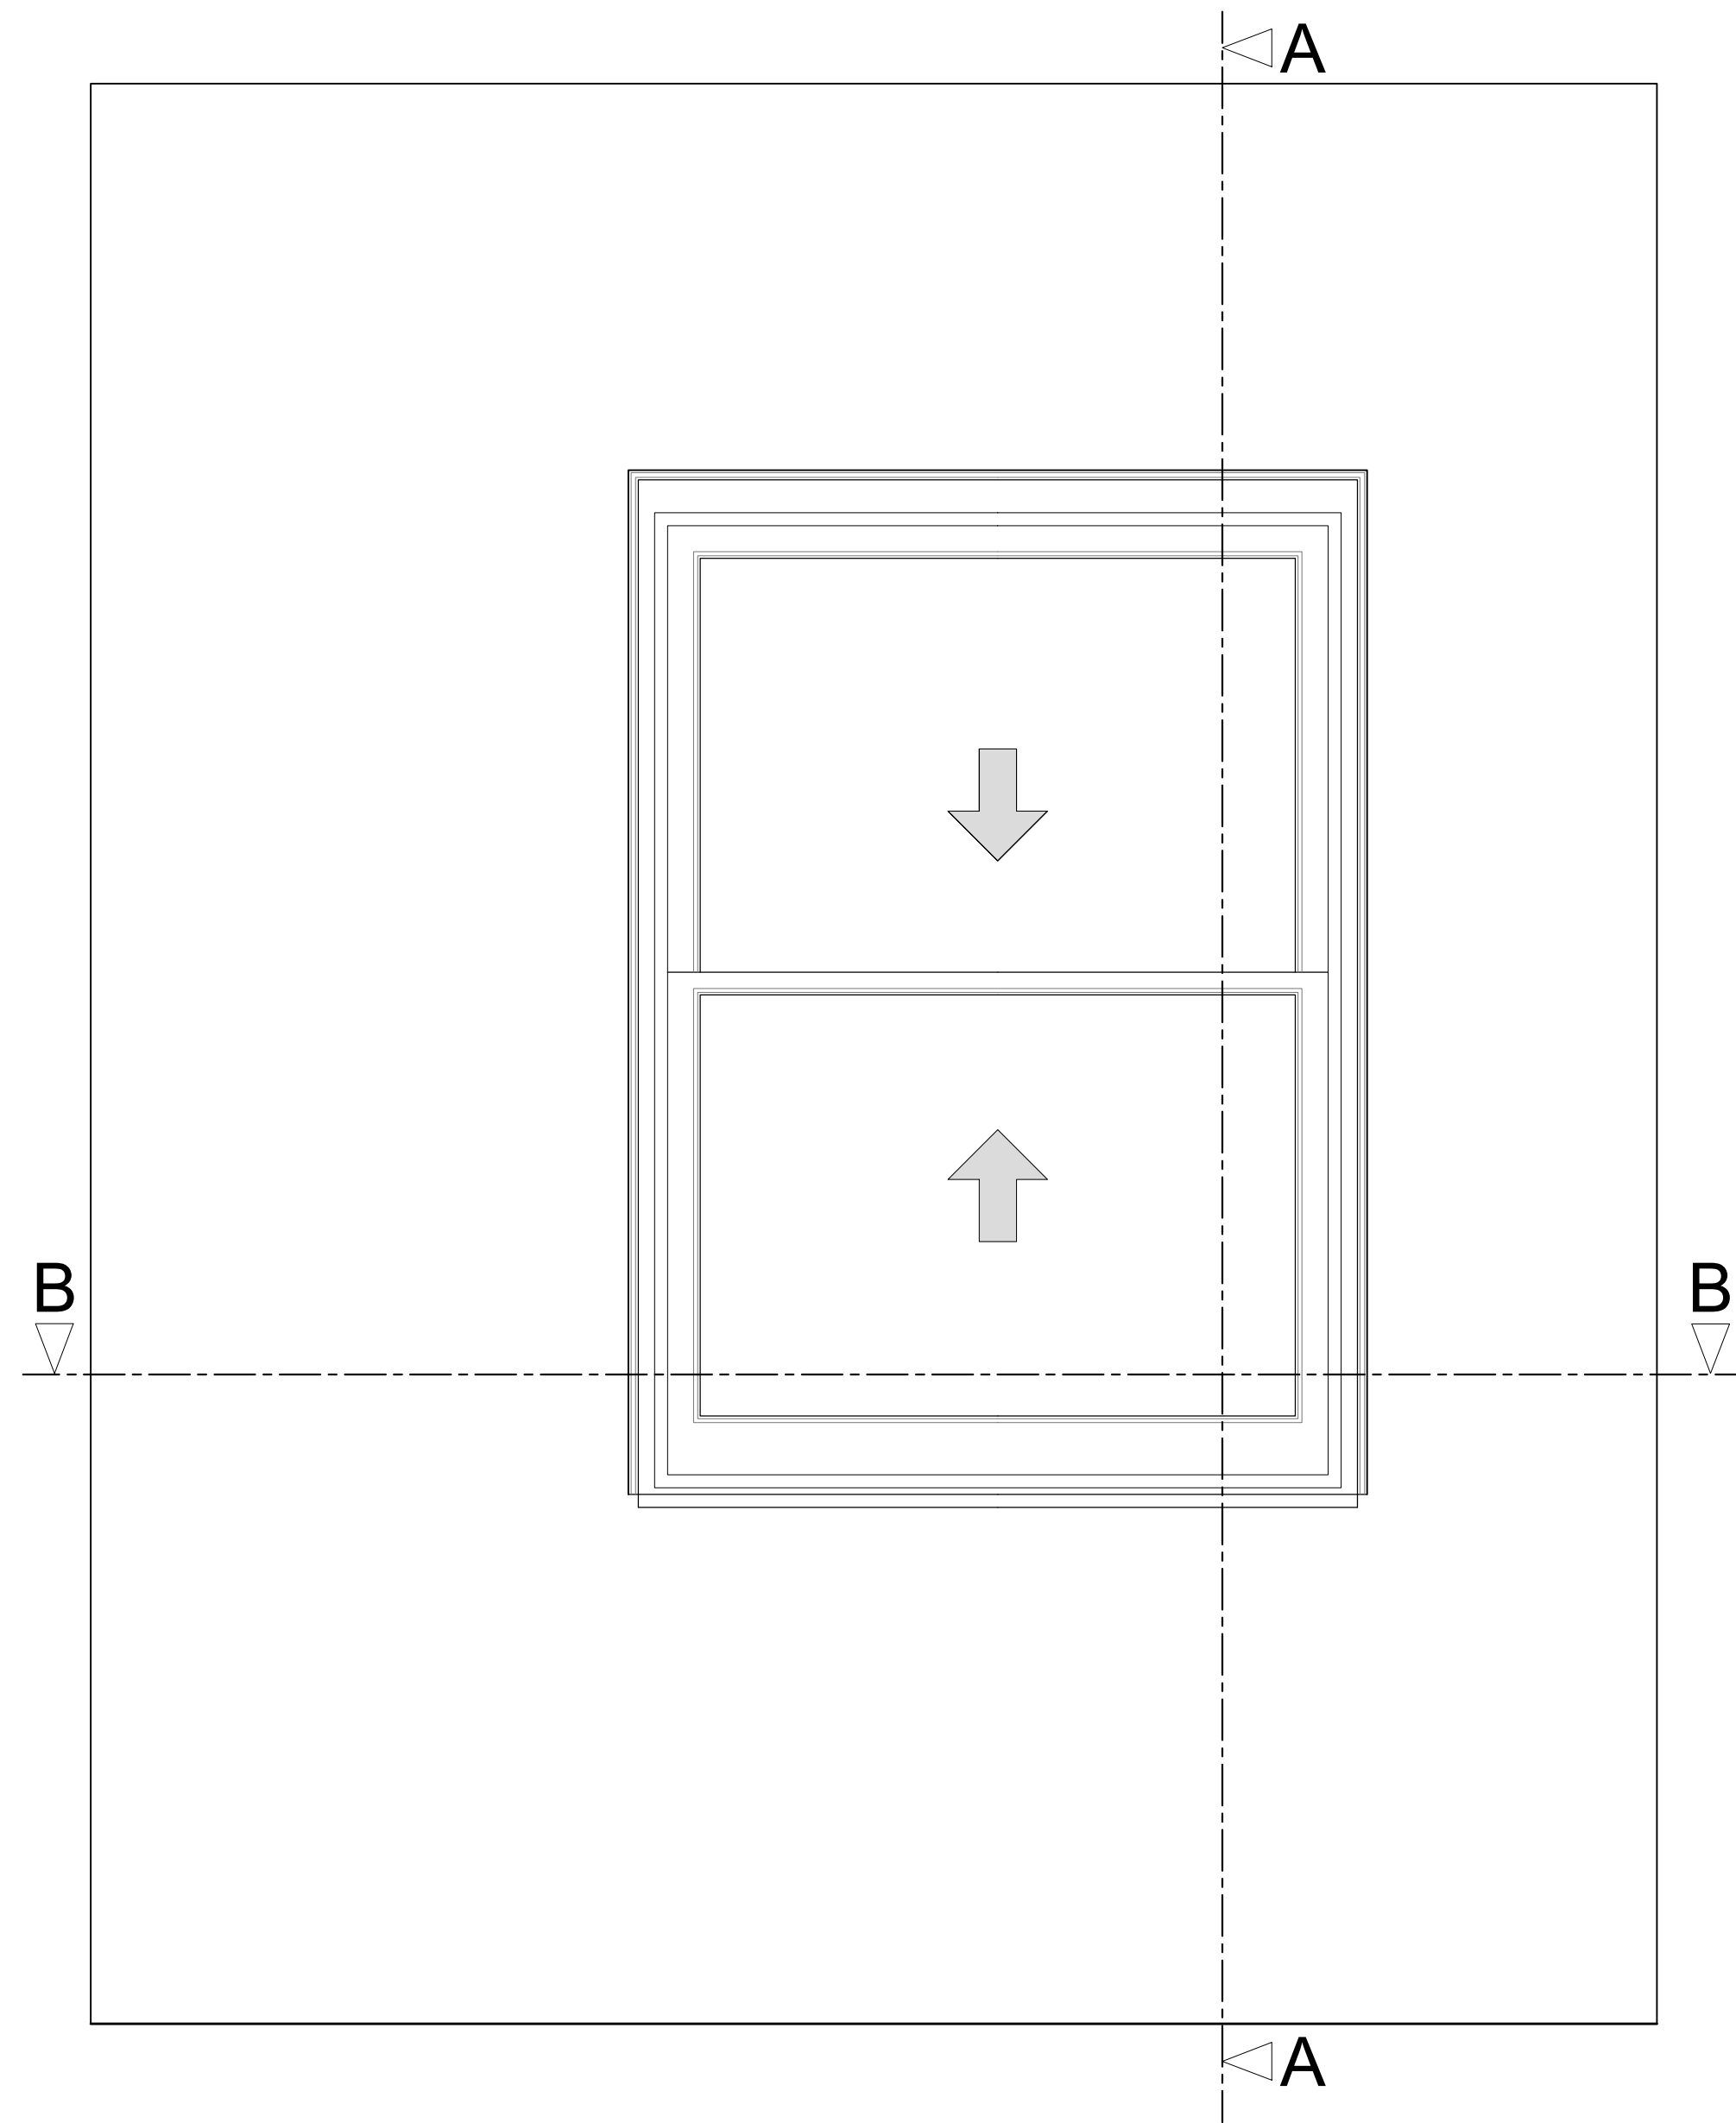

Section A-A through External Wall
Scale: 1:10

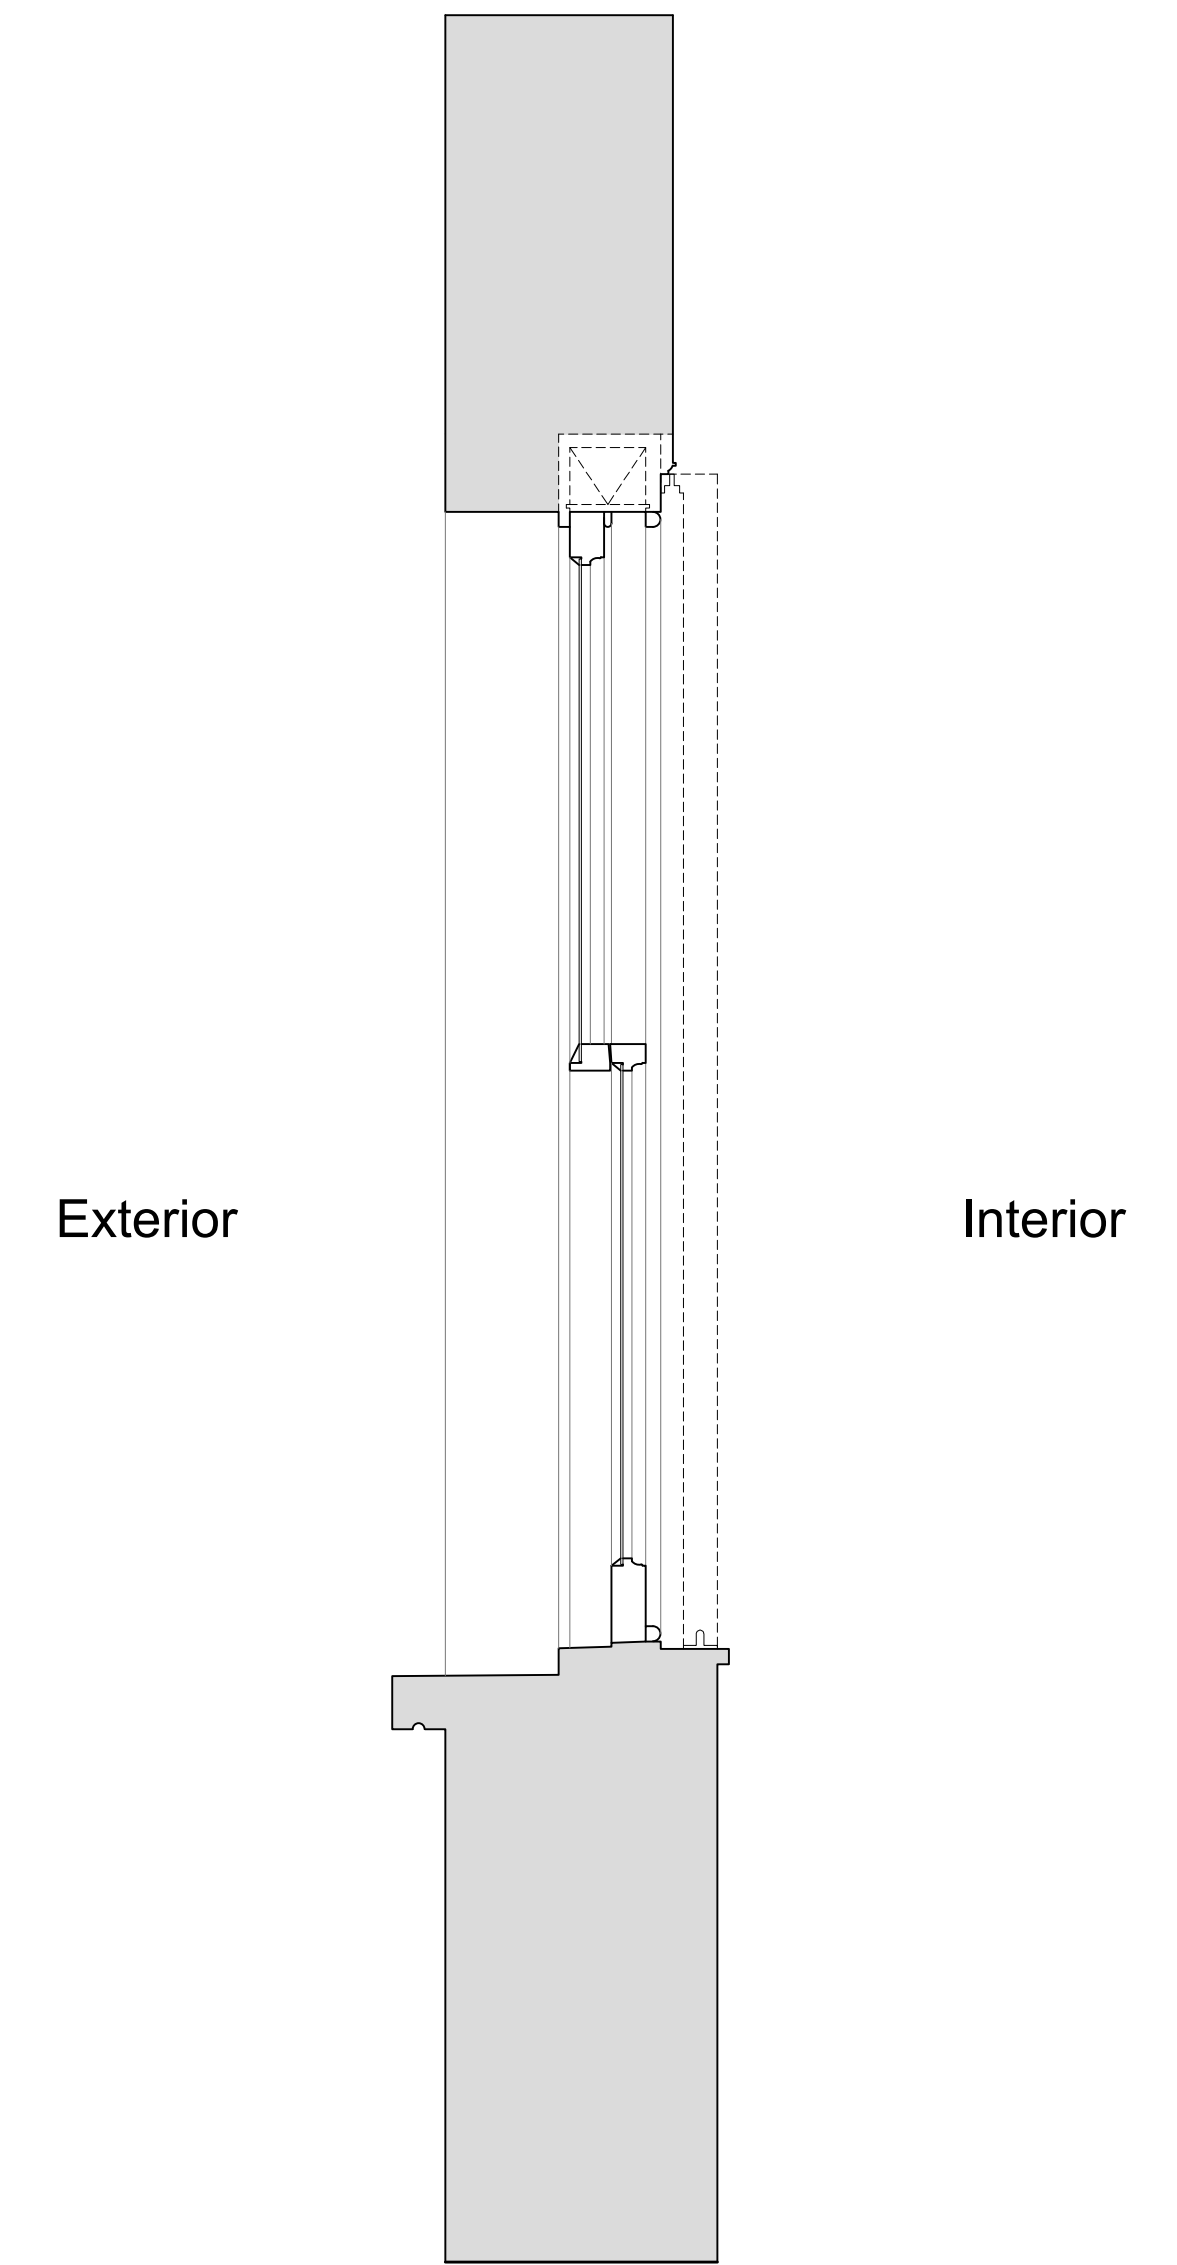

Plan Section B-B
Scale: 1:10

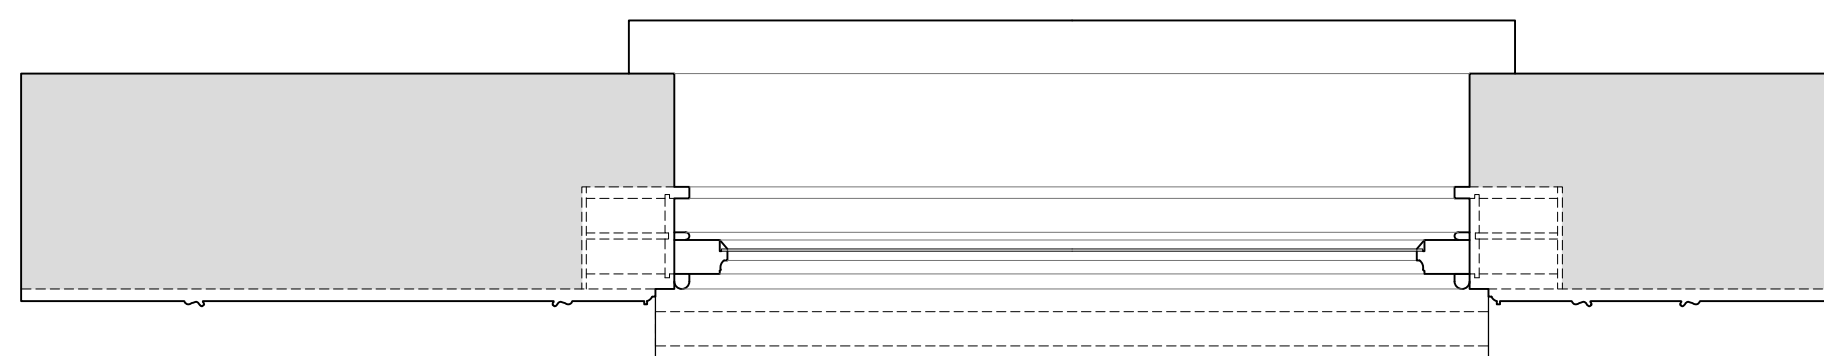

| Revision | Date | Assessment |
|----------|------------|------------------------------------------------|
| 1.0 | 08-03-2021 | Issued for listed building consent application |
| | | |
| | | |
| | | |
| | | |
| | | |

Do not reproduce this drawing without written permission
All dimensions are in millimetres unless stated otherwise

Drawing Not For Construction

HS2

High Speed (HS2) Limited
1st-3rd Floor
The Podium
1 Eversholt Street
London NW1 2DN

COSTAIN SKANSKA

Costain Skanska Joint Venture
9th Floor
The Tower
1 Eversholt Street
London NW1 2DN

Site Address:
16 Park Village East, London NW1


Drawing Title:
Ground Floor - Office: EXISTING Front Window Joinery Details -
Sheet 1 of 3

Drawn by: AP & PB Checked by: OB Presentation Scale: as shown @ A1

Date: 24-09-2019 Drawing No: WPI P066 NI - 16 PVE-EX-GF-J-07 Revision: 1.0


Internal Room Elevation with Secondary Glazing Installed

Scale: 1:10

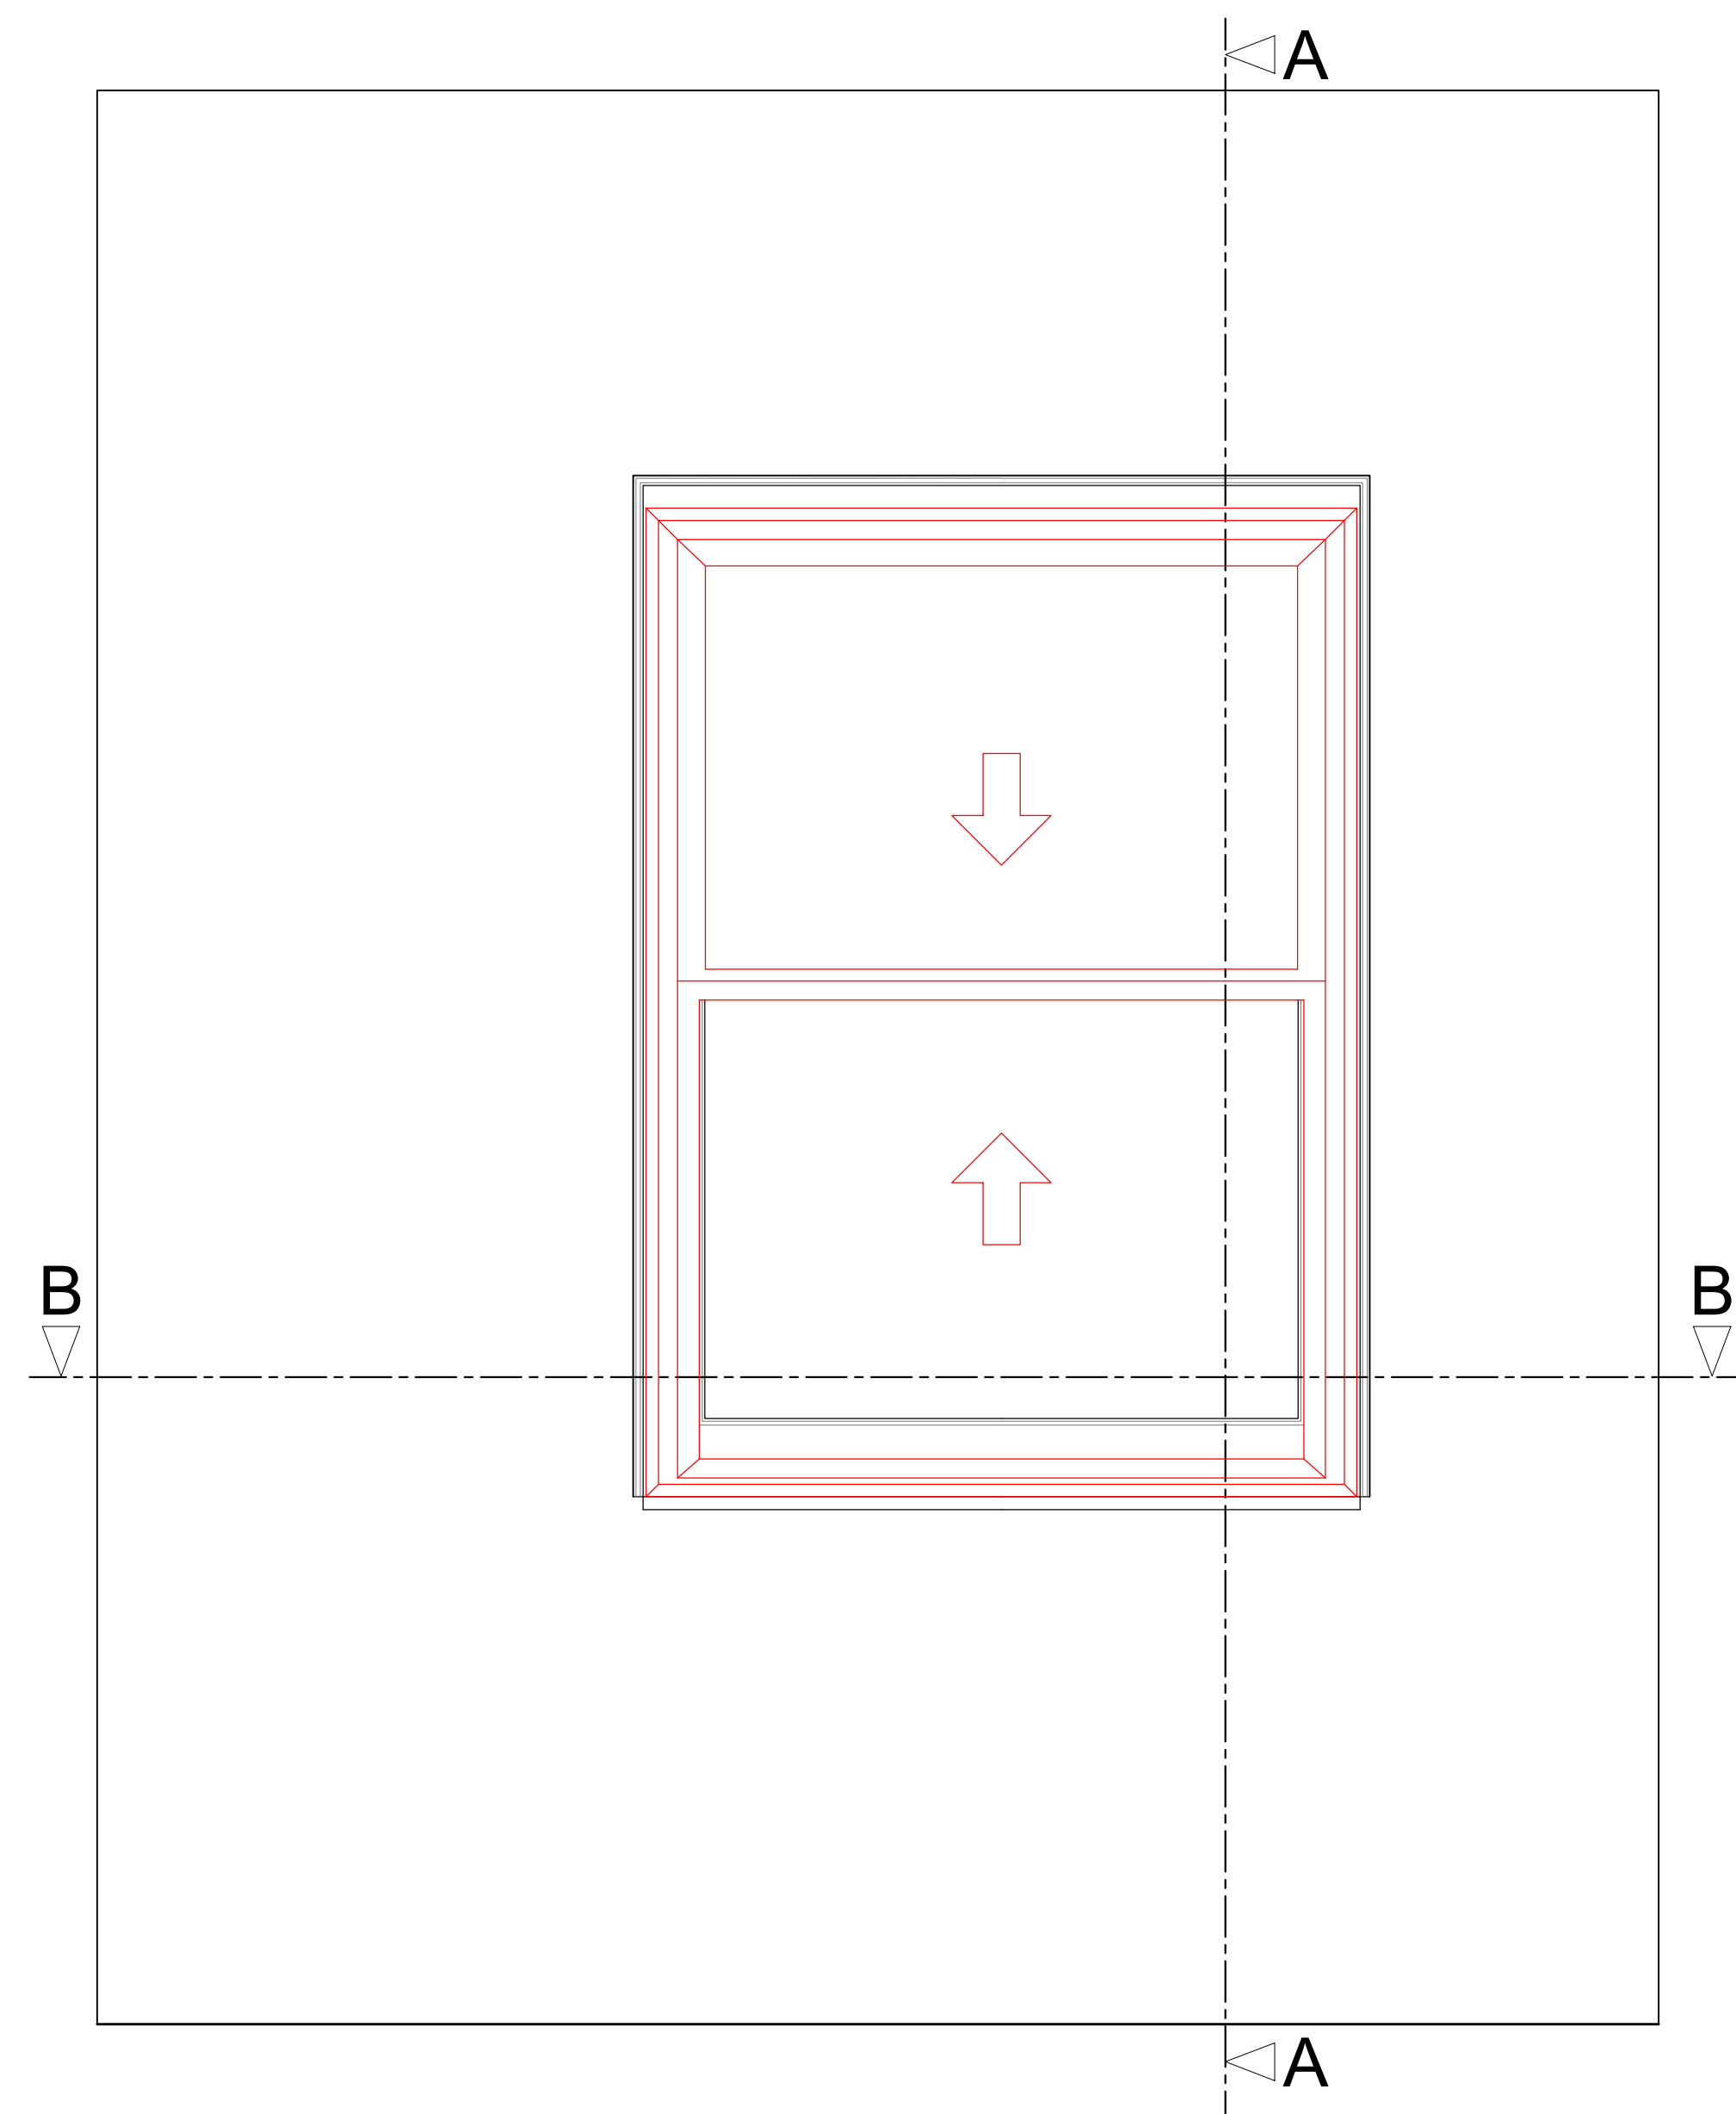


Section A-A through External Wall with Secondary Glazing Installed

Scale: 1:10

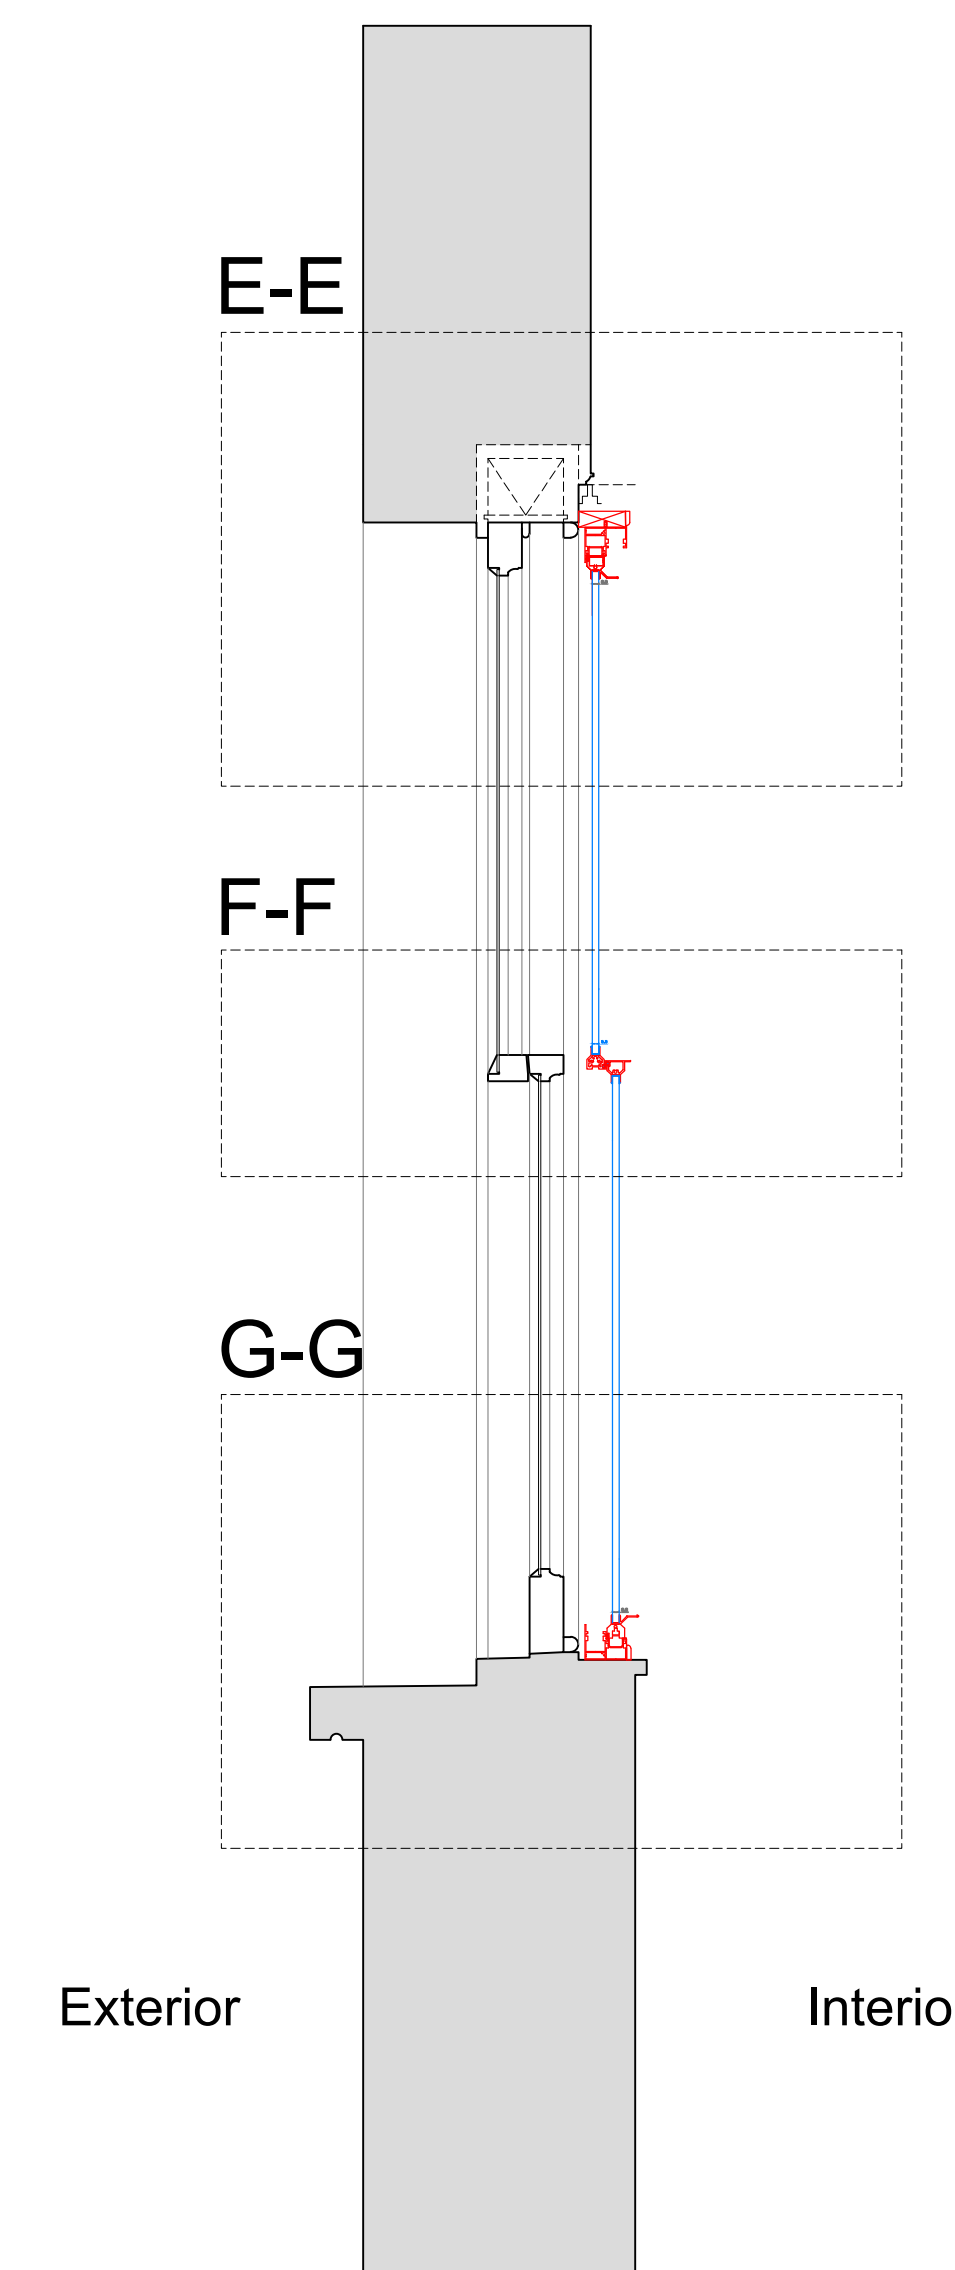

Plan Section B-B with Secondary Glazing Installed

Scale: 1:10

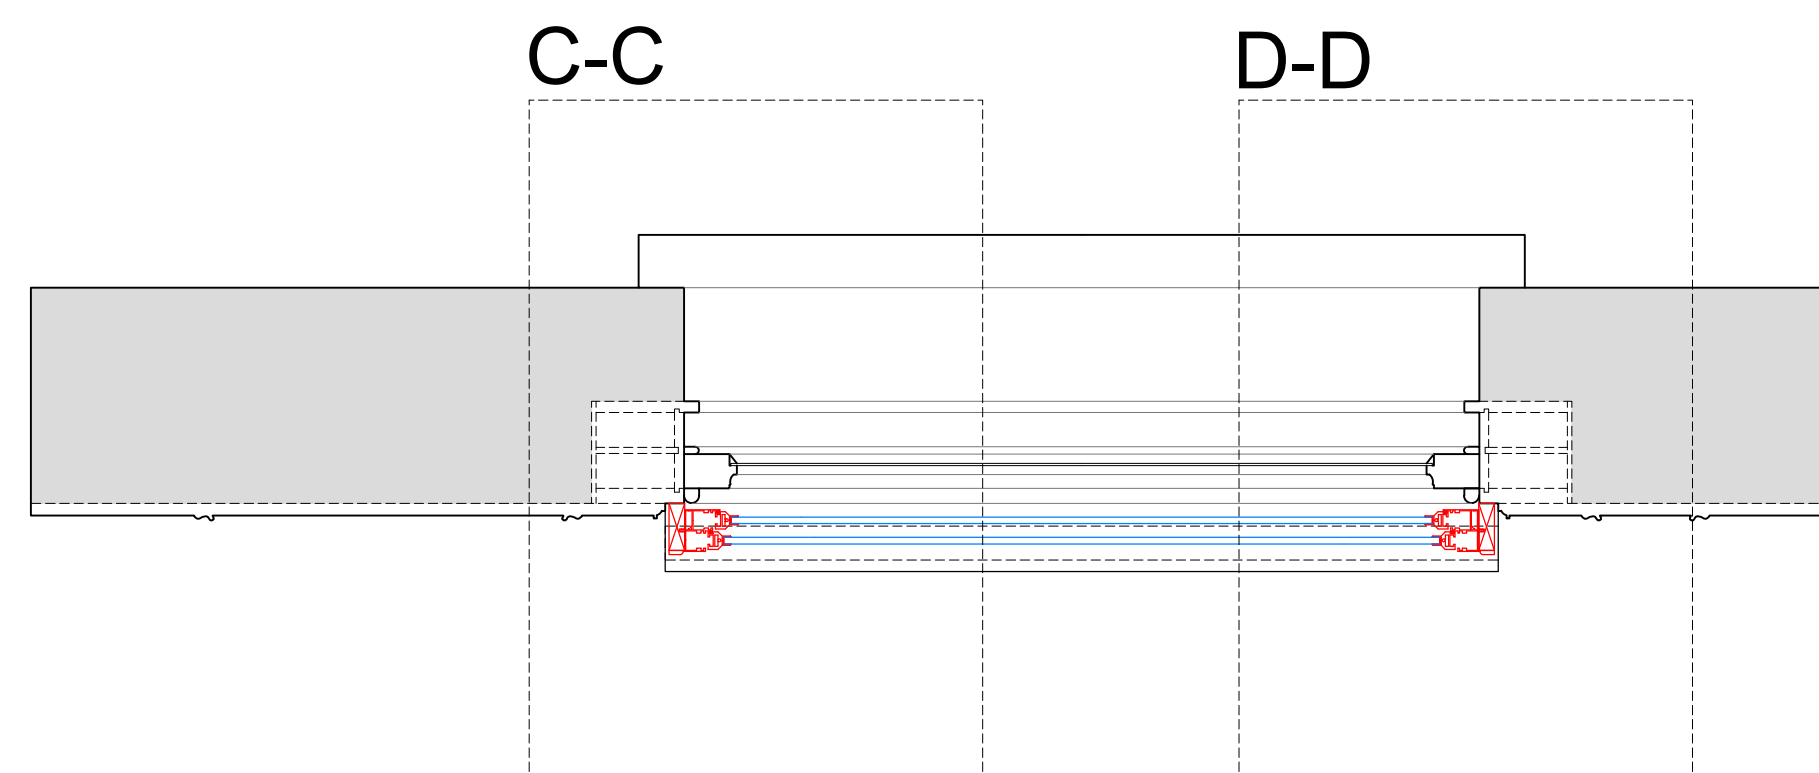

SECONDARY GLAZING SHOWN IN RED FOR VISUAL CLARITY ONLY

| Revision | Date | Assessment |
|----------|------------|------------------------------------------------|
| 1.0 | 08-03-2021 | Issued for listed building consent application |
| | | |
| | | |
| | | |
| | | |
| | | |

Do not reproduce this drawing without written permission
All dimensions are in millimetres unless stated otherwise

Drawing Not For Construction

HS2


High Speed (HS2) Limited
1st-3rd Floor
The Podium
1 Eversholt Street
London NW1 2DN

COSTAIN SKANSKA


Costain Skanska Joint Venture
9th Floor
The Tower
1 Eversholt Street
London NW1 2DN

| | | | |
|--------------------------------------------------------------------------------------------|--------------------------------------------------|-------------------|-------------------------------------|
| Site Address: 16 Park Village East, London NW1 | | | |
| Drawing Title: Ground Floor - Office: PROPOSED Secondary Glazing Details - Sheet 2 of 3 | | | |
| Drawn by: AP & PB | Checked by: AP & PB | Checked by: OB | Preparation Scale: as shown @ A1 |
| Date: 24-09-2019 | Drawing No: WPI P066 NI - 16 PVE-PR-GF-J-07.1 | Revision: 1.0 | |


Section C-C
Scale: 1:5 on A1

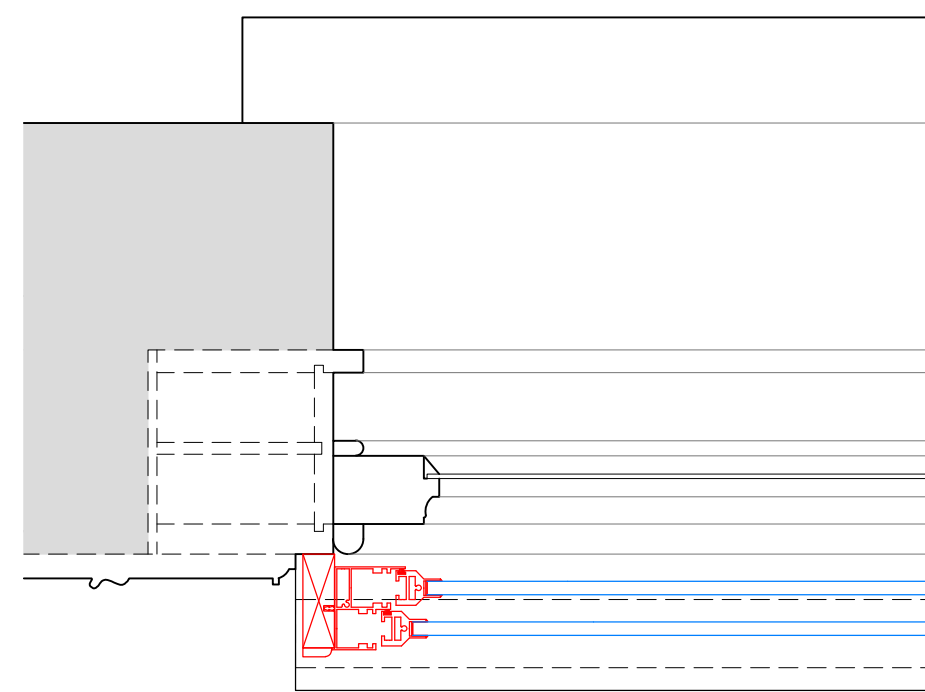


Section D-D
Scale: 1:5 on A1

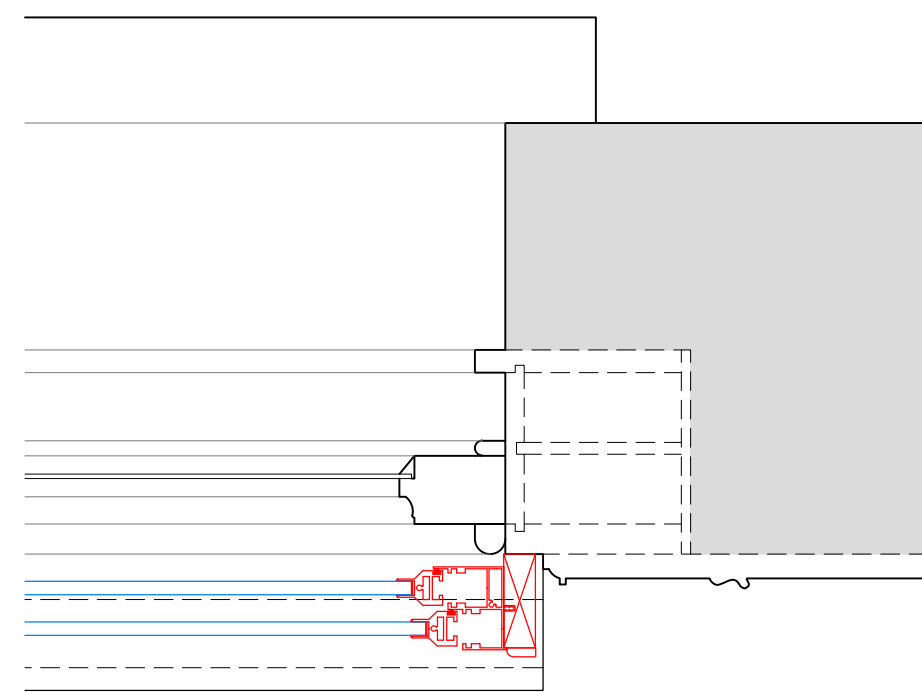


Section E-E
Scale: 1:5 on A1

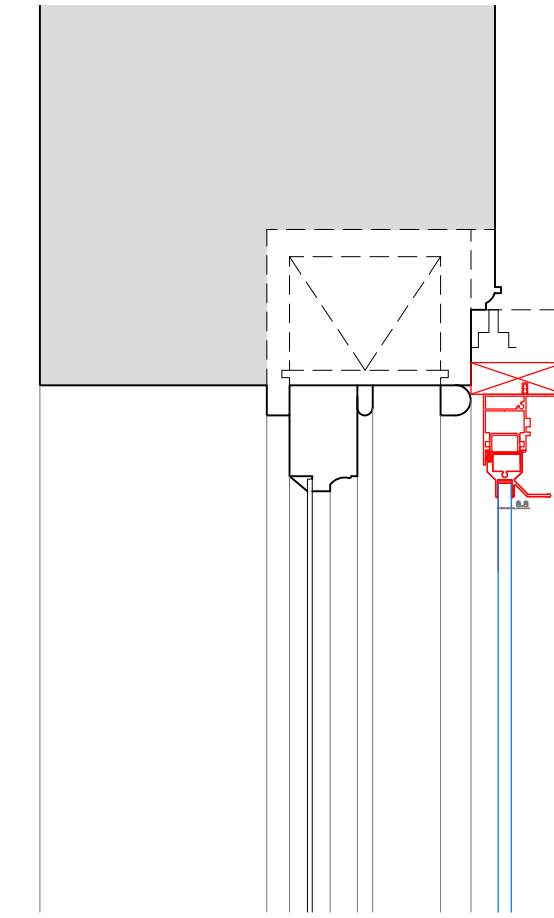

Section F-F
Scale: 1:5 on A1

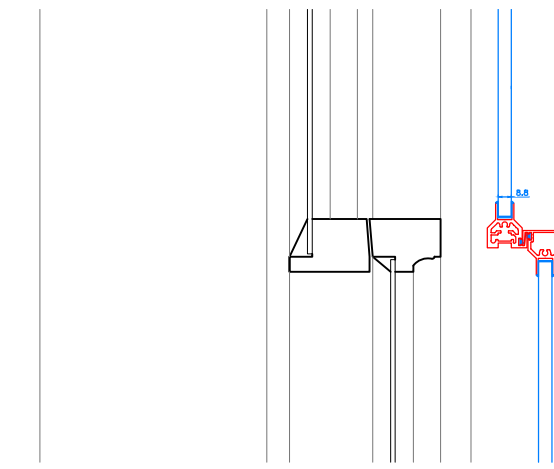

Section G-G
Scale: 1:5 on A1

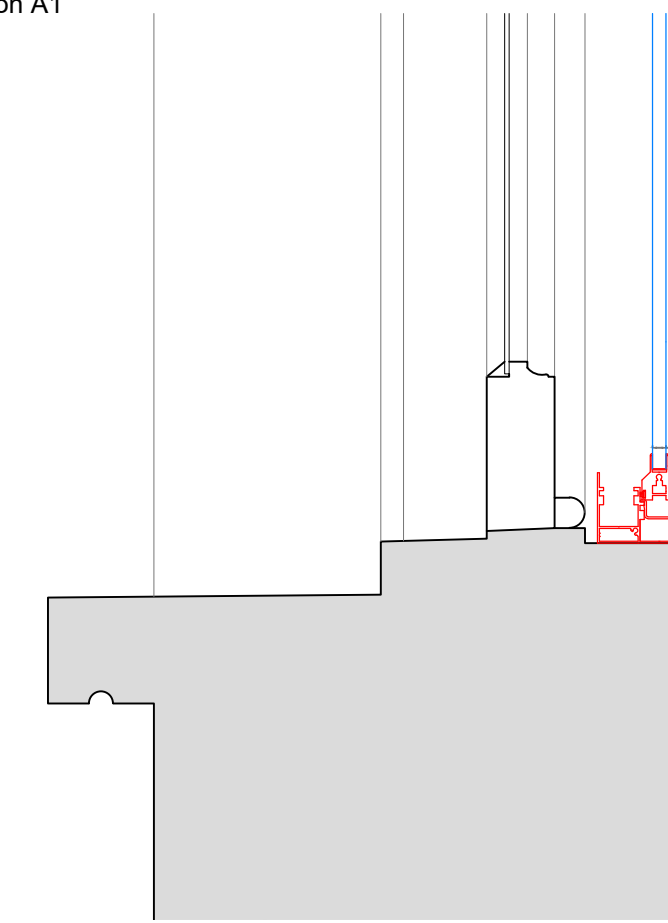

SECONDARY GLAZING SHOWN IN RED FOR VISUAL CLARITY ONLY

| Revision | Date | Assessment |
|----------|------------|------------------------------------------------|
| 1.0 | 08-03-2021 | Issued for listed building consent application |
| | | |
| | | |
| | | |
| | | |
| | | |

Do not reproduce this drawing without written permission
All dimensions are in millimetres unless stated otherwise

Drawing Not For Construction

HS2

High Speed (HS2) Limited
1st-3rd Floor
The Podium
1 Eversholt Street
London NW1 2DN


COSTAIN SKANSKA

Costain Skanska Joint Venture
9th Floor
The Tower
1 Eversholt Street
London NW1 2DN

| | | | |
|--------------------------------------------------------------------------------------------|--------------------------------------------------|---------------------|-----------------------------|
| Site Address: 16 Park Village East, London NW1 | | | |
| Drawing Title: Ground Floor - Office: PROPOSED Secondary Glazing Details - Sheet 3 of 3 | | | |
| Drawn by: AP & PB | Checked by: AP & PB | Presented by: OB | Revision Scale: 1:5 @ A1 |
| Date: 24-09-2019 | Drawing No: WPI P066 NI - 16 PVE-PR-GF-J-07.2 | Revision: 1.0 | |


Internal Room Elevation

Scale: 1:10

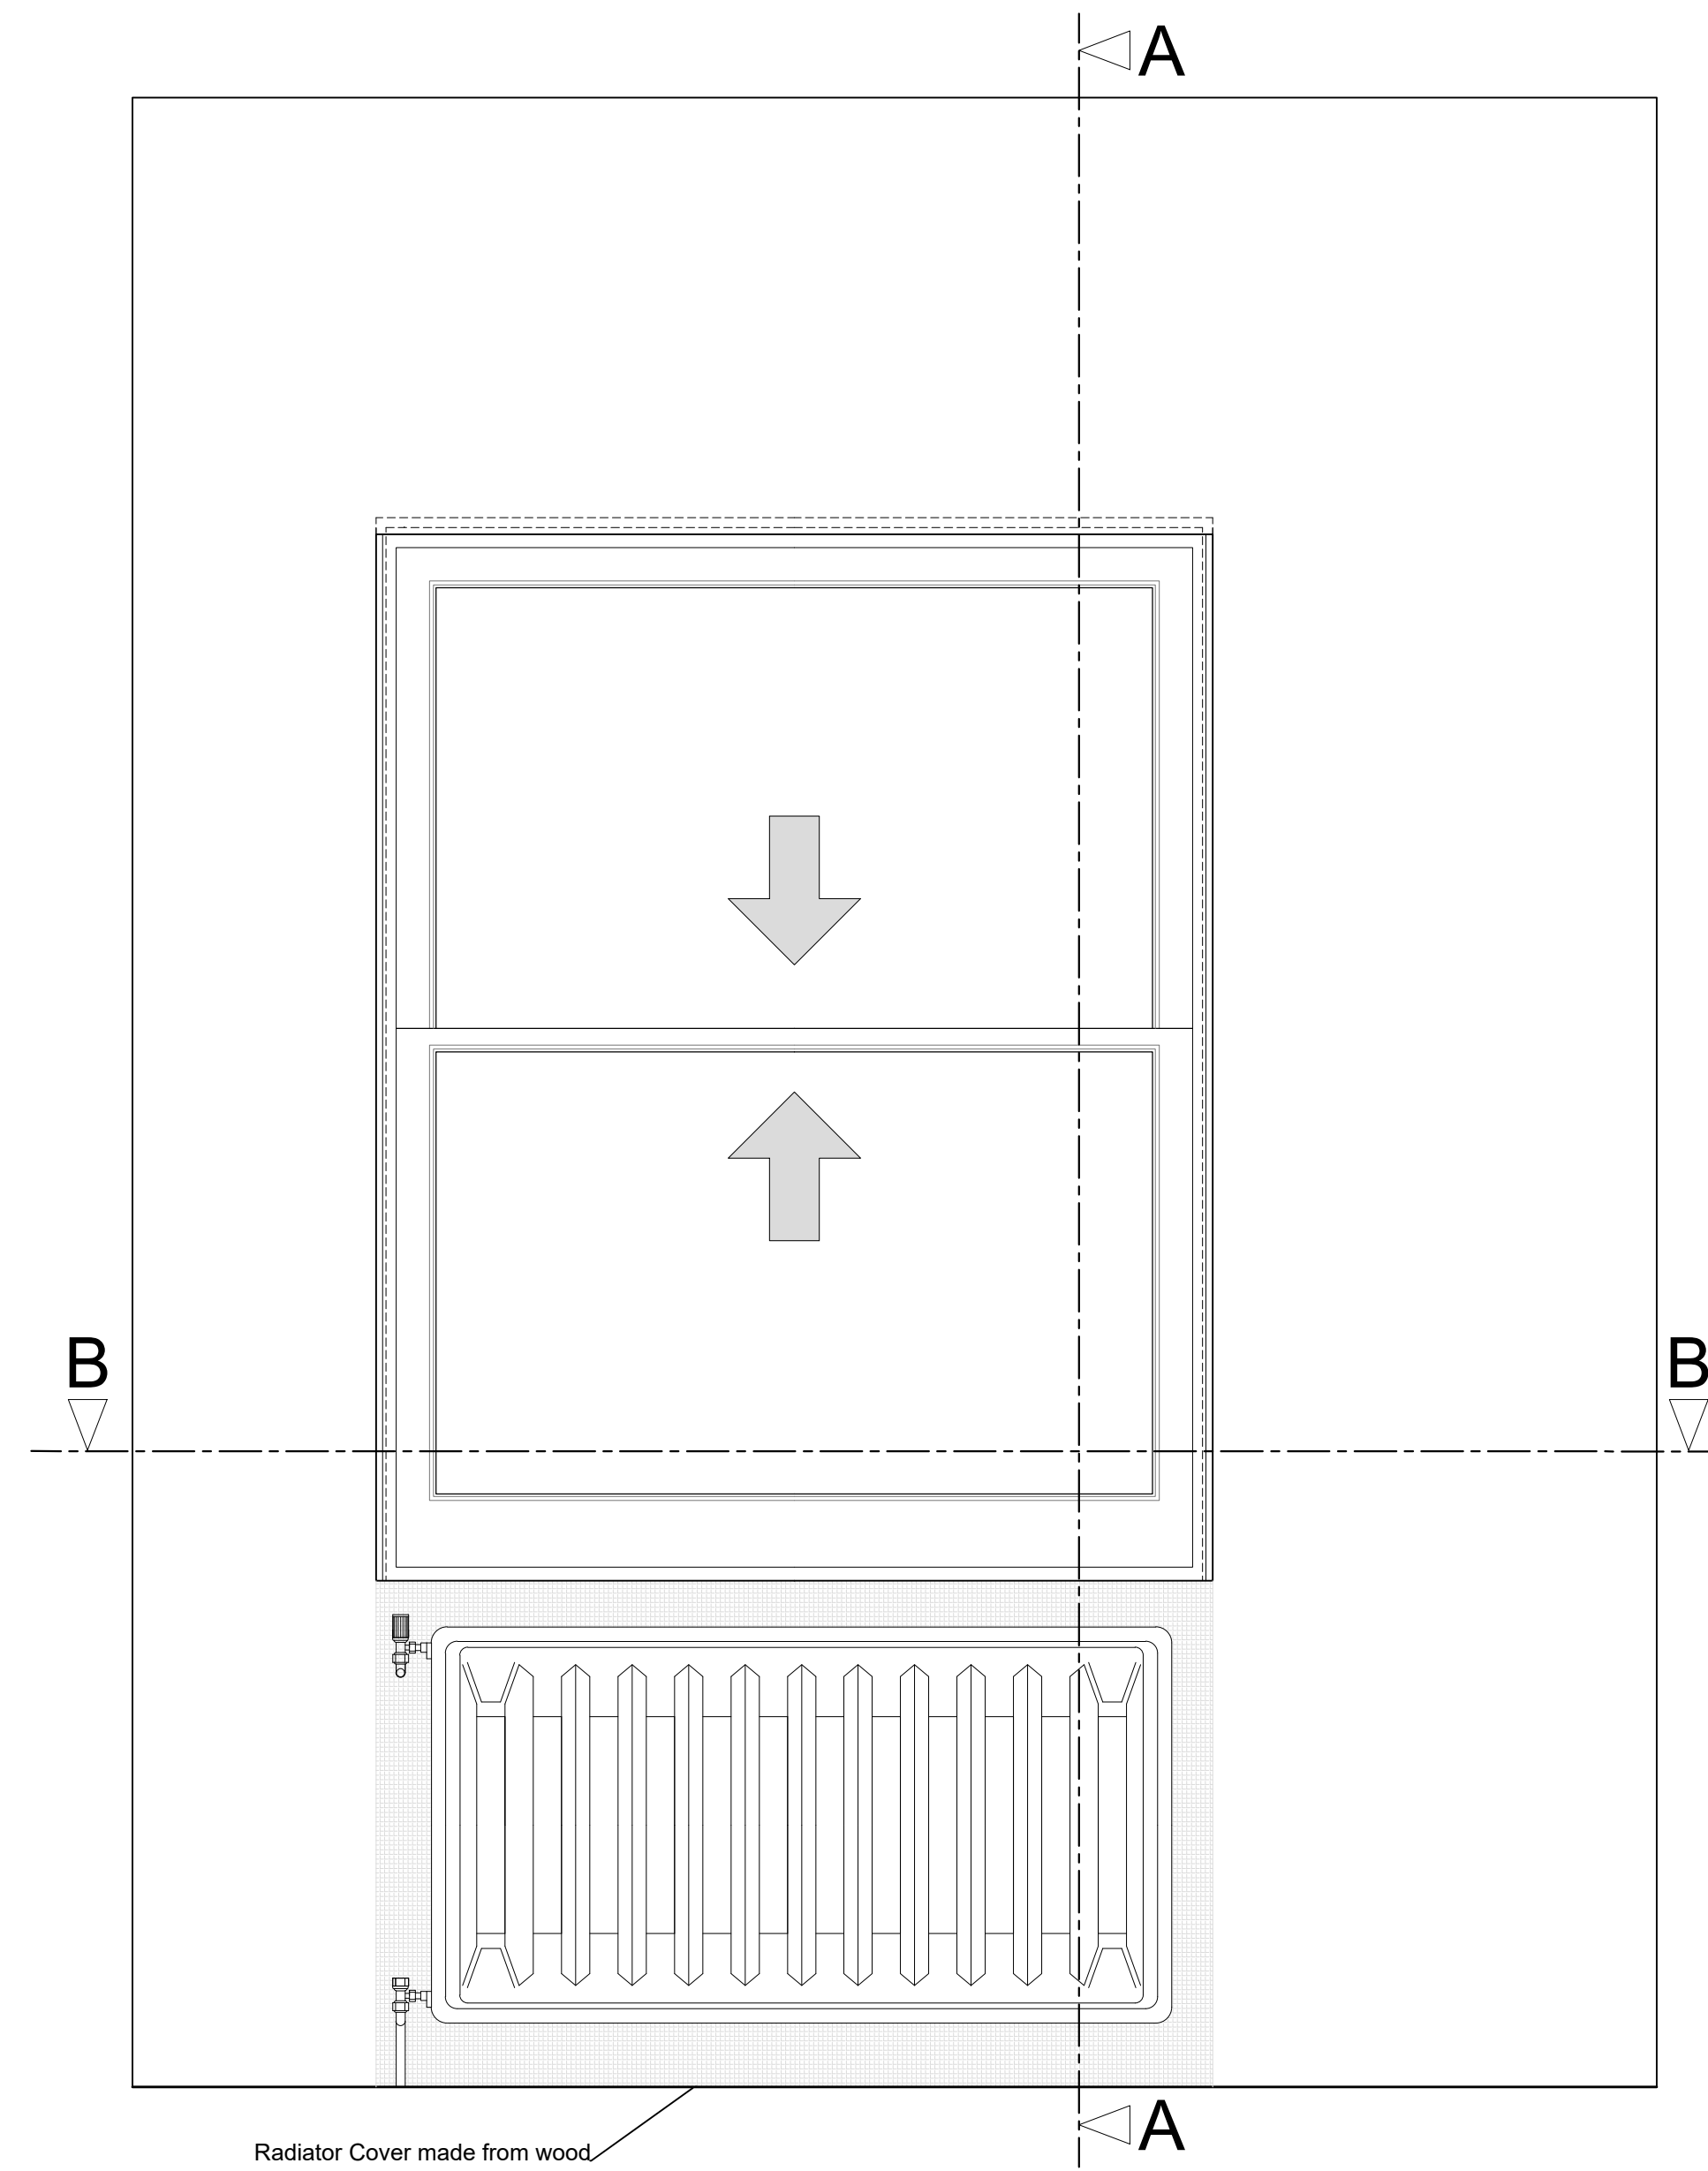


Section A-A through External Wall

Scale: 1:10

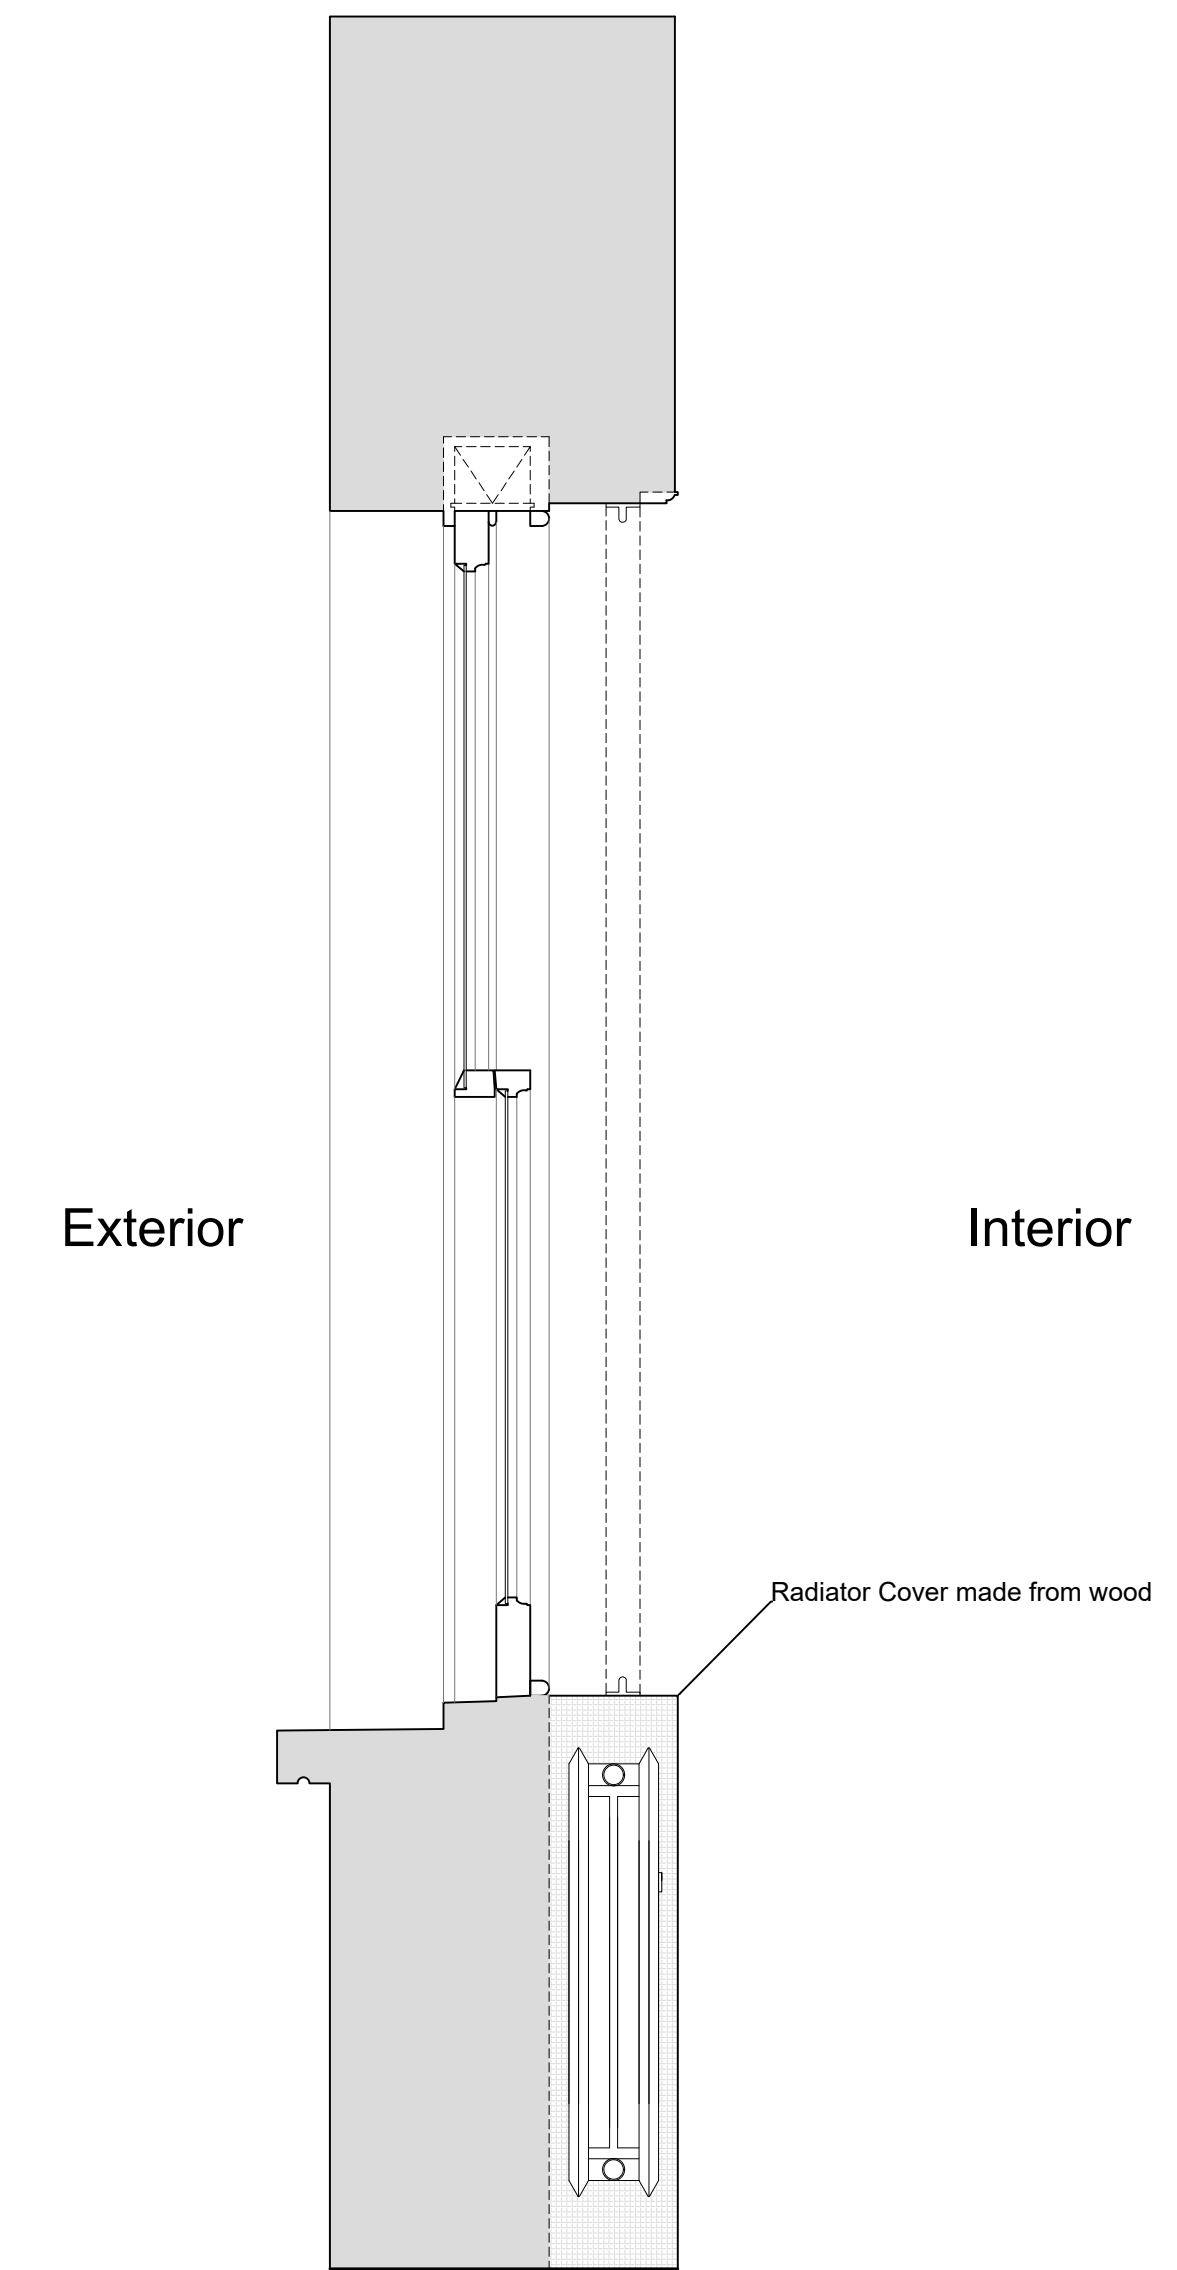

Plan Section B-B

Scale: 1:10

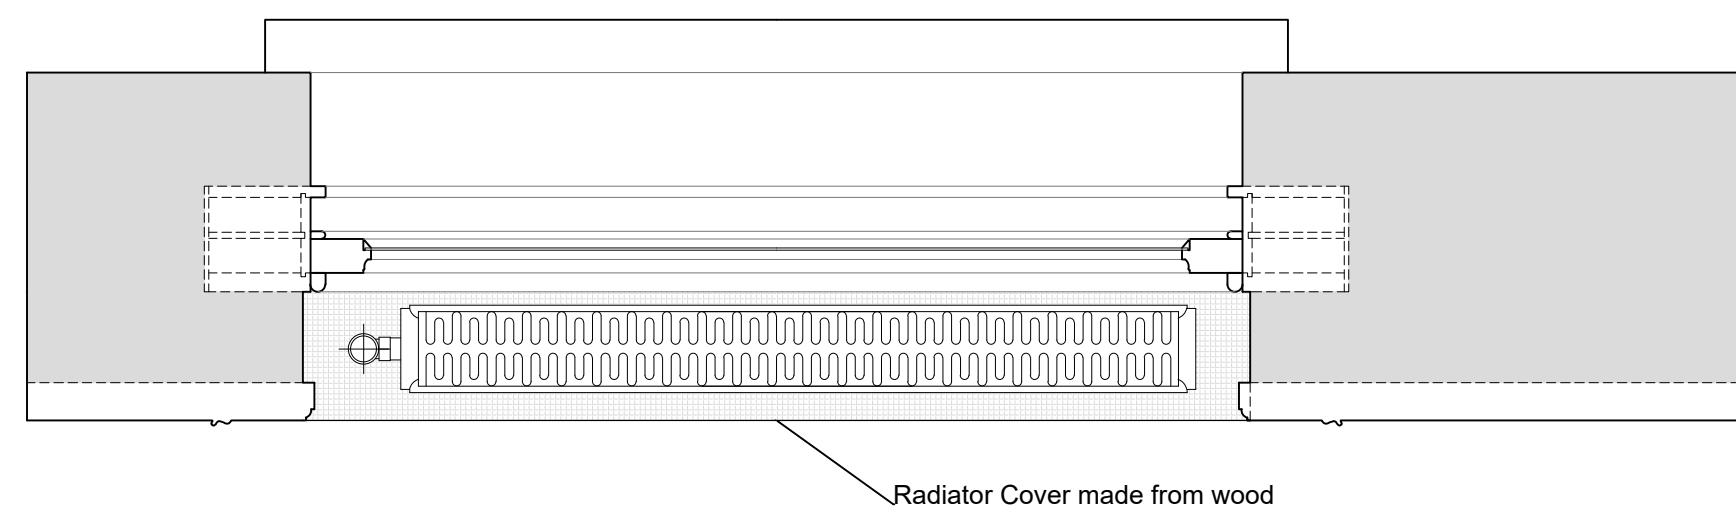

| Revision | Date | Assessment |
|----------|------------|------------------------------------------------|
| 1.0 | 08-03-2021 | Issued for listed building consent application |
| | | |
| | | |
| | | |
| | | |
| | | |

Do not reproduce this drawing without written permission
All dimensions are in millimetres unless stated otherwise

Drawing Not For Construction

HS2

High Speed (HS2) Limited
1st-3rd Floor
The Podium
1 Eversholt Street
London NW1 2DN

COSTAIN SKANSKA

Costain Skanska Joint Venture
9th Floor
The Tower
1 Eversholt Street
London NW1 2DN

Site Address:
16 Park Village East, London NW1


Drawing Title:
Ground Floor - Office: EXISTING Rear Window Joinery Details -
Sheet 1 of 3

Drawn by: AP & PB Checked by: OB Presentation Scale: as shown @ A1

Date: 24-09-2019 Drawing No: WPI P066 NI - 16 PVE-EX-GF-J-08 Revision: 1.0


Internal Room Elevation with Secondary Glazing Installed

Scale: 1:10

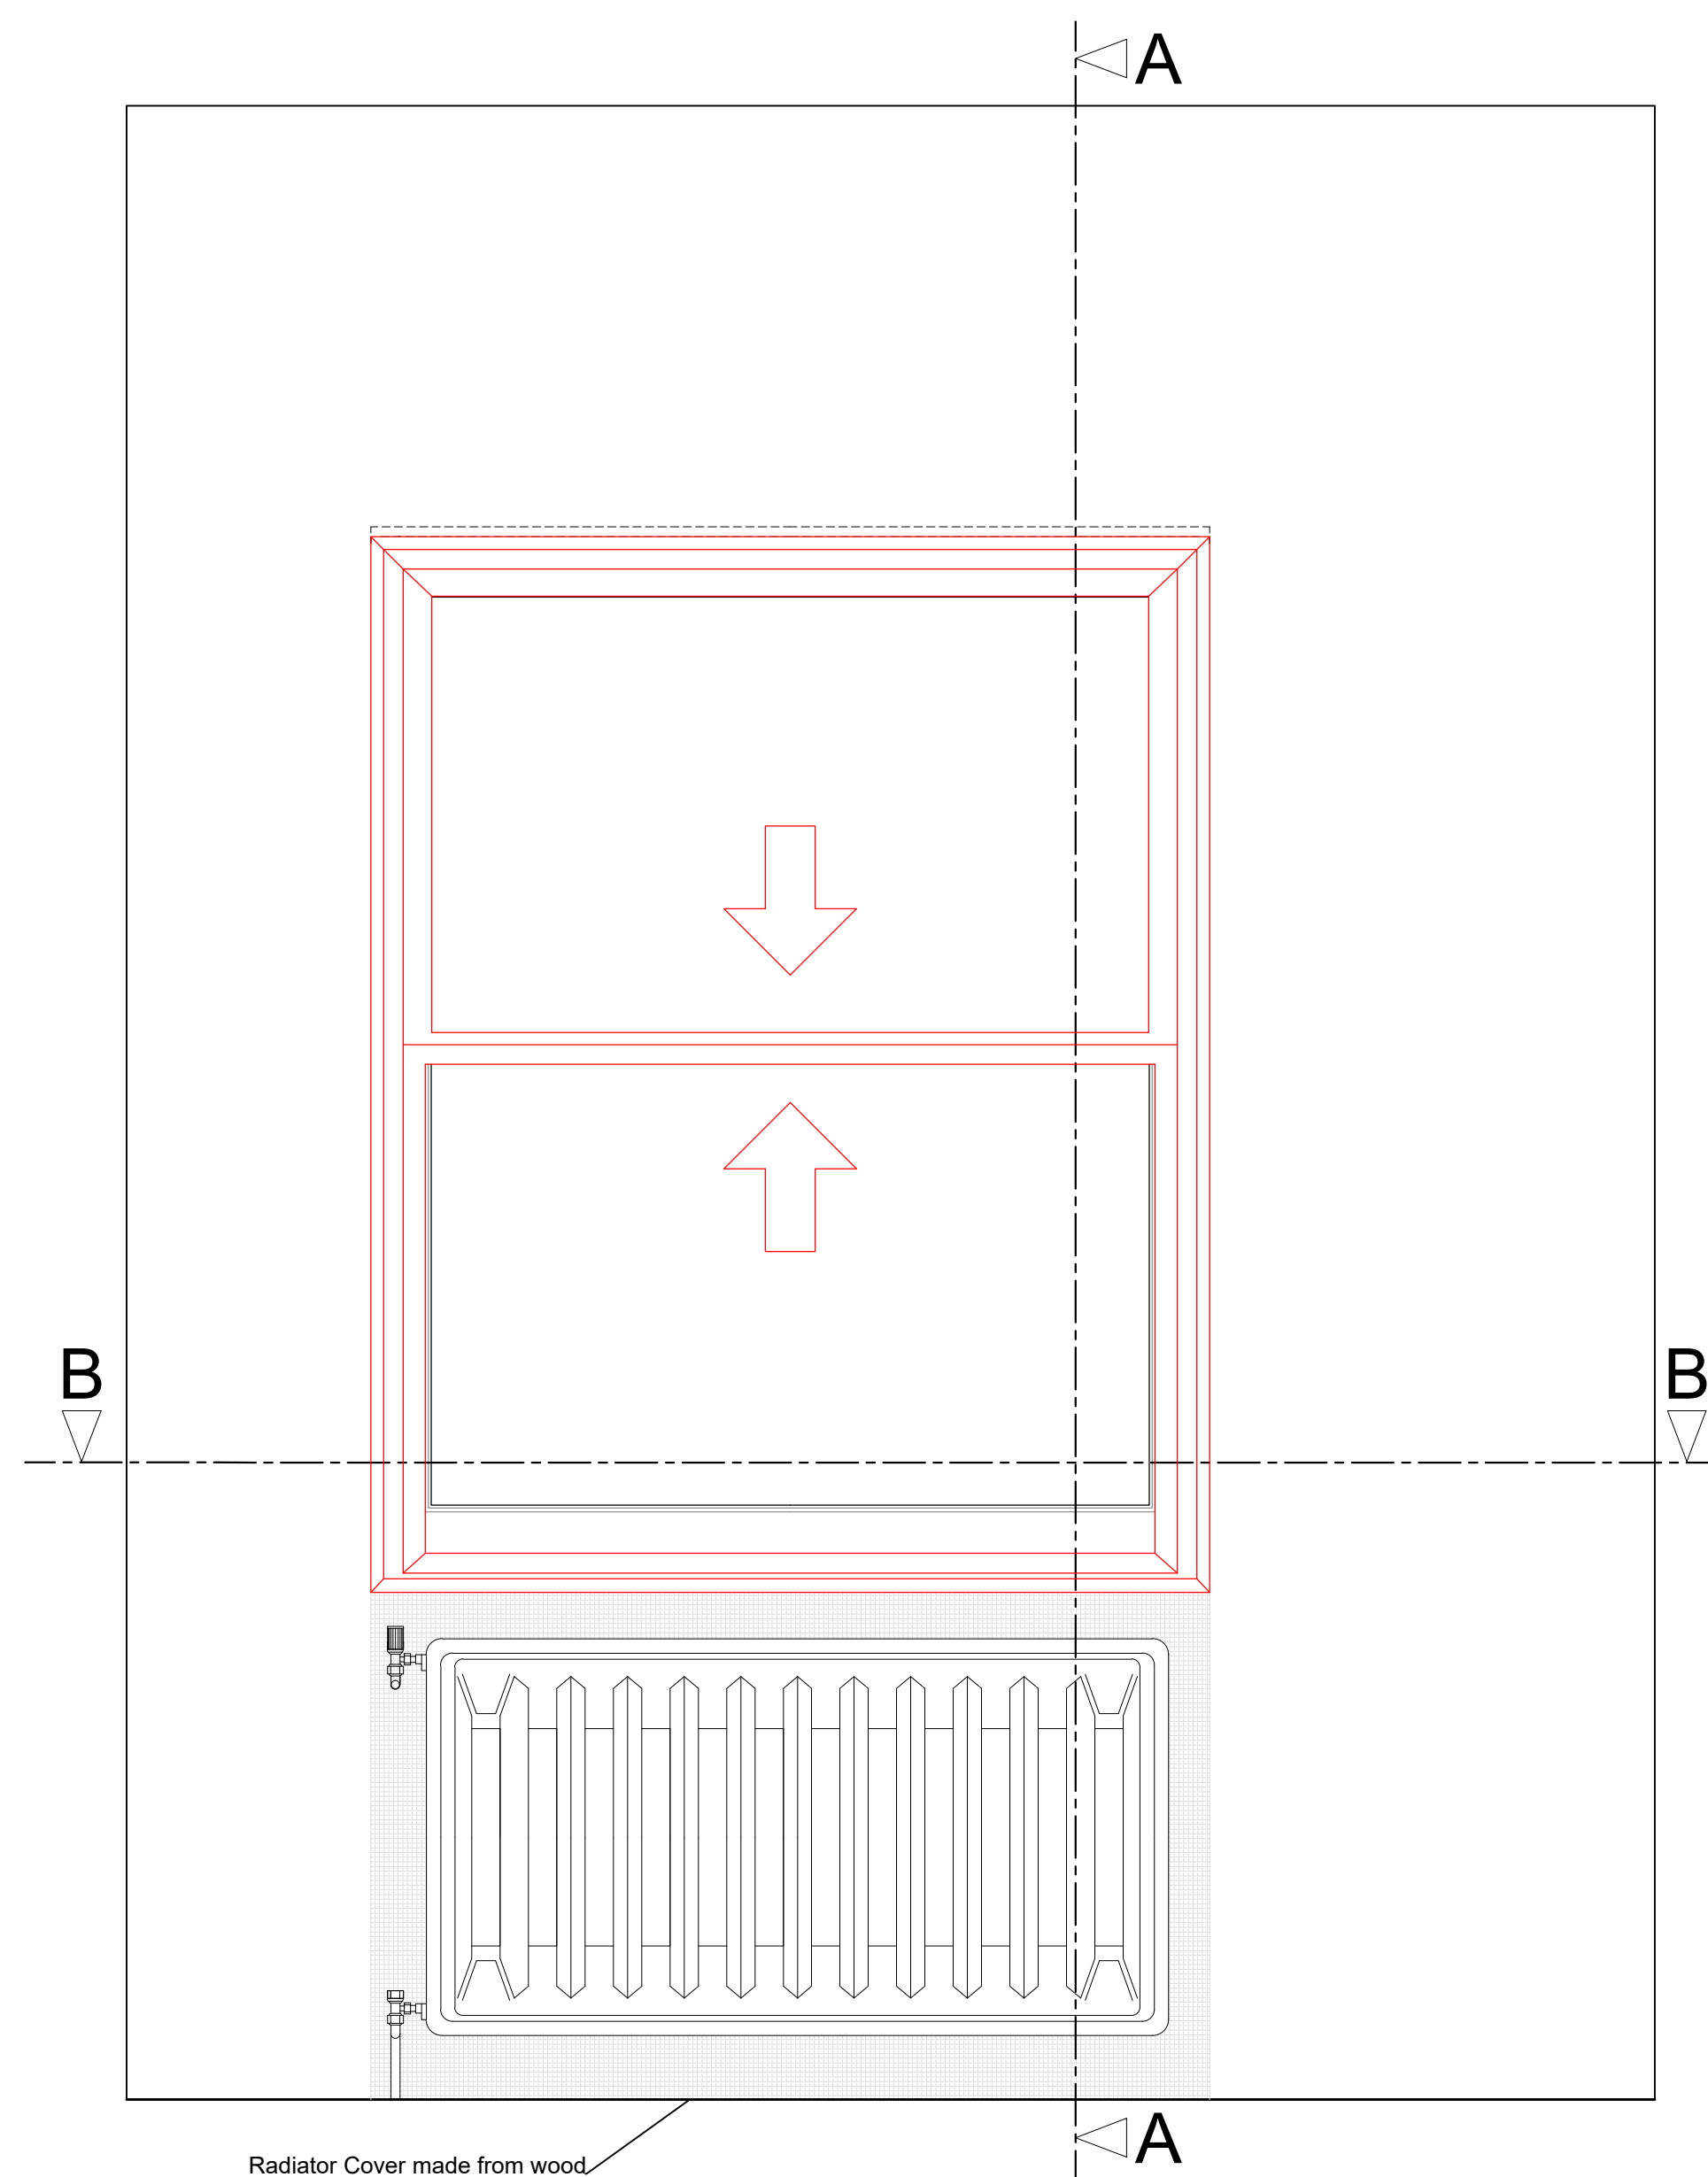


Section A-A through External Wall with Secondary Glazing Installed

Scale: 1:10

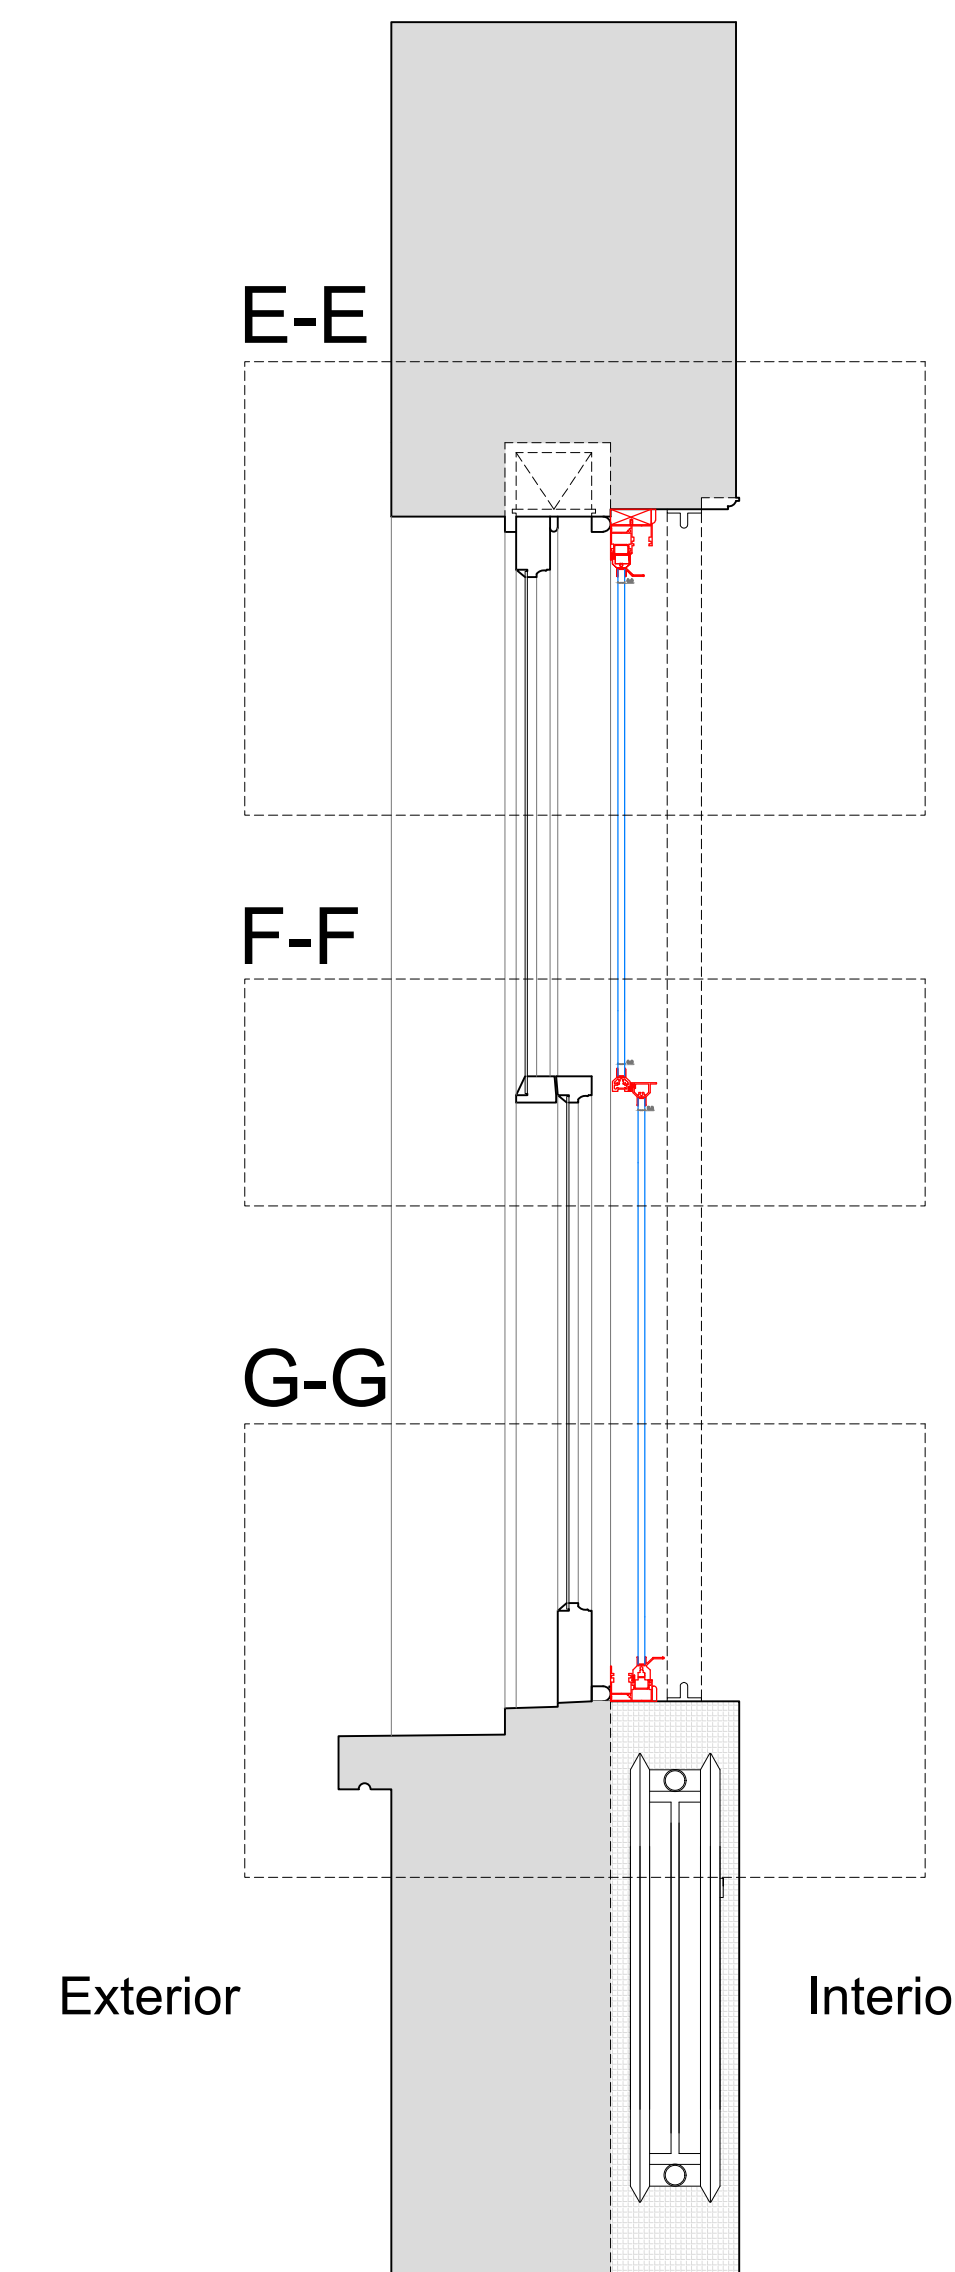

Plan Section B-B with Secondary Glazing Installed

Scale: 1:10

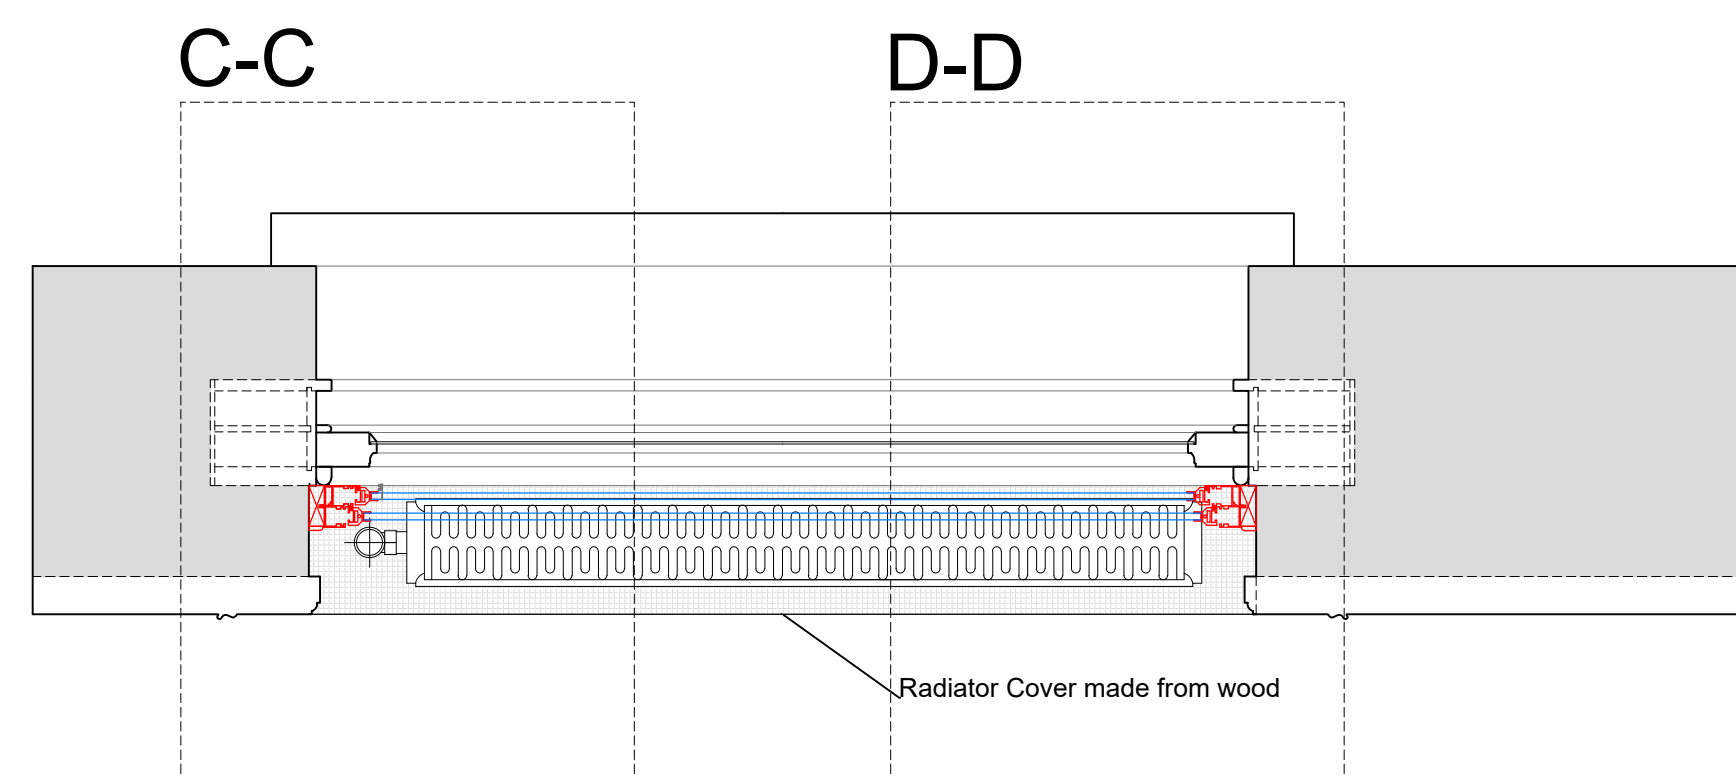

SECONDARY GLAZING SHOWN IN RED FOR VISUAL CLARITY ONLY

| Revision | Date | Assessment |
|----------|------------|------------------------------------------------|
| 1.0 | 08-03-2021 | Issued for listed building consent application |
| | | |
| | | |
| | | |
| | | |

Do not reproduce this drawing without written permission
All dimensions are in millimetres unless stated otherwise

Drawing Not For Construction

HS2

High Speed (HS2) Limited
1st-3rd Floor
The Podium
1 Eversholt Street
London NW1 2DN

COSTAIN SKANSKA

Costain Skanska Joint Venture
9th Floor
The Tower
1 Eversholt Street
London NW1 2DN


Site Address:
16 Park Village East, London NW1

Drawing Title:
Ground Floor - Office: PROPOSED Secondary Glazing Details -
Sheet 2 of 3


Drawn by: AP & PB
Checked by: AP & PB
OB
Presentation Scale: as shown @ A1

Date: 24-09-2019
Drawing No: WPI P066 NI - 16 PVE-PR-GF-J-08.1
Revision: 1.0

Section C-C
Scale: 1:5 on A1

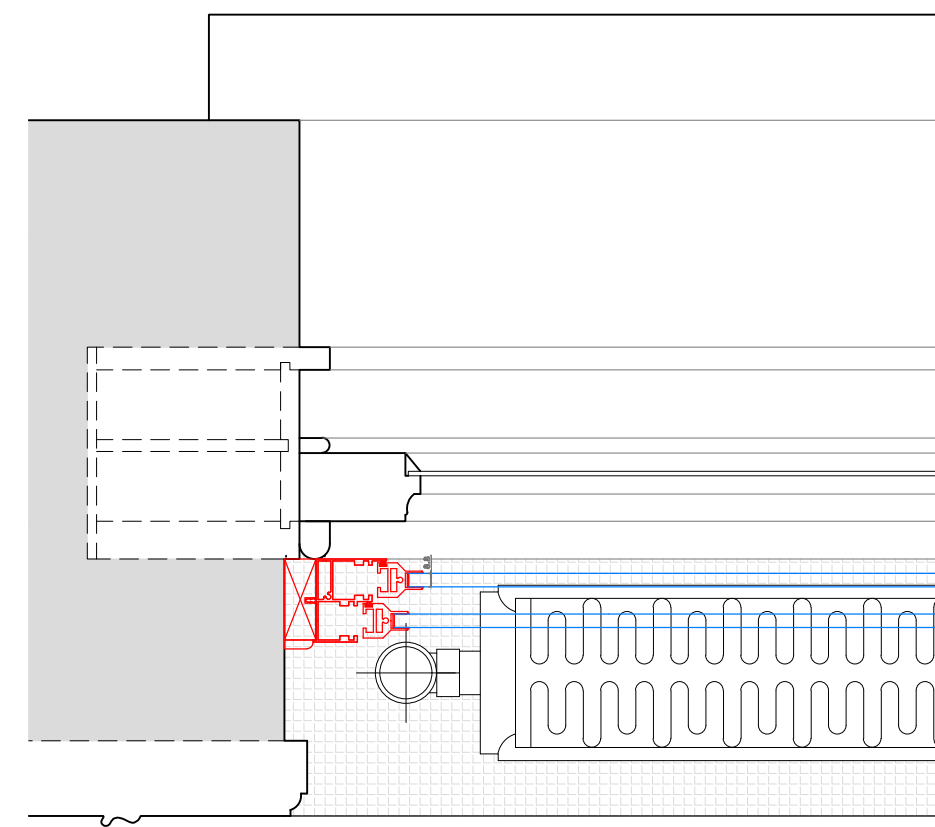


Section D-D
Scale: 1:5 on A1

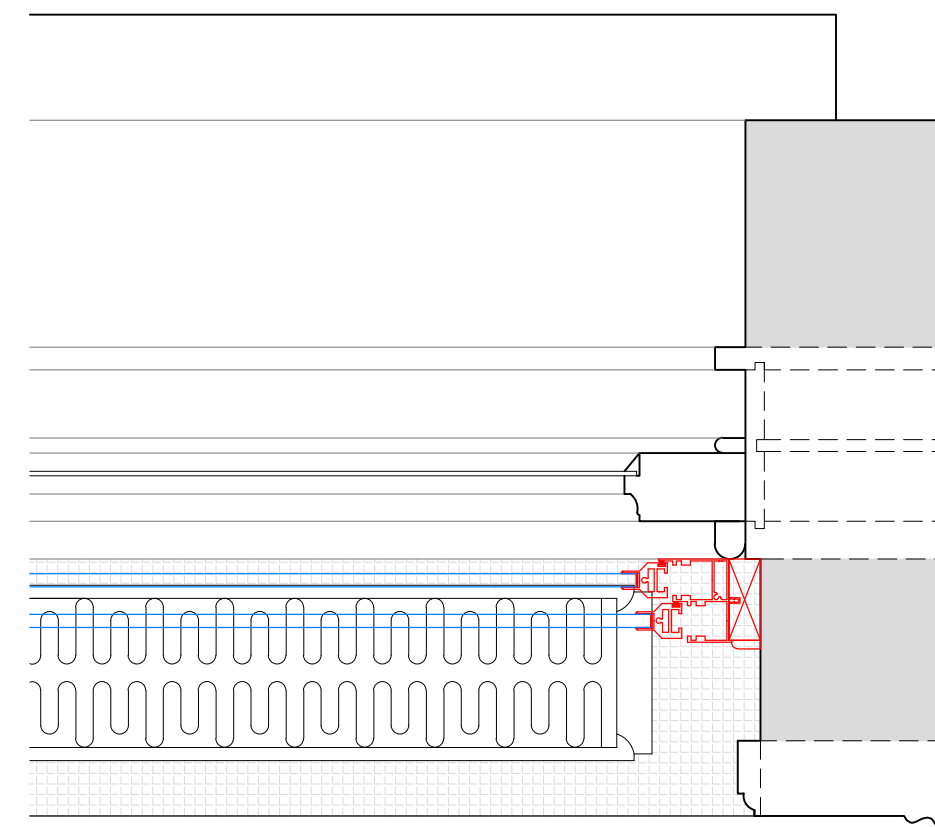


\Radiator Cover made from wood


Section E-E
Scale: 1:5 on A1

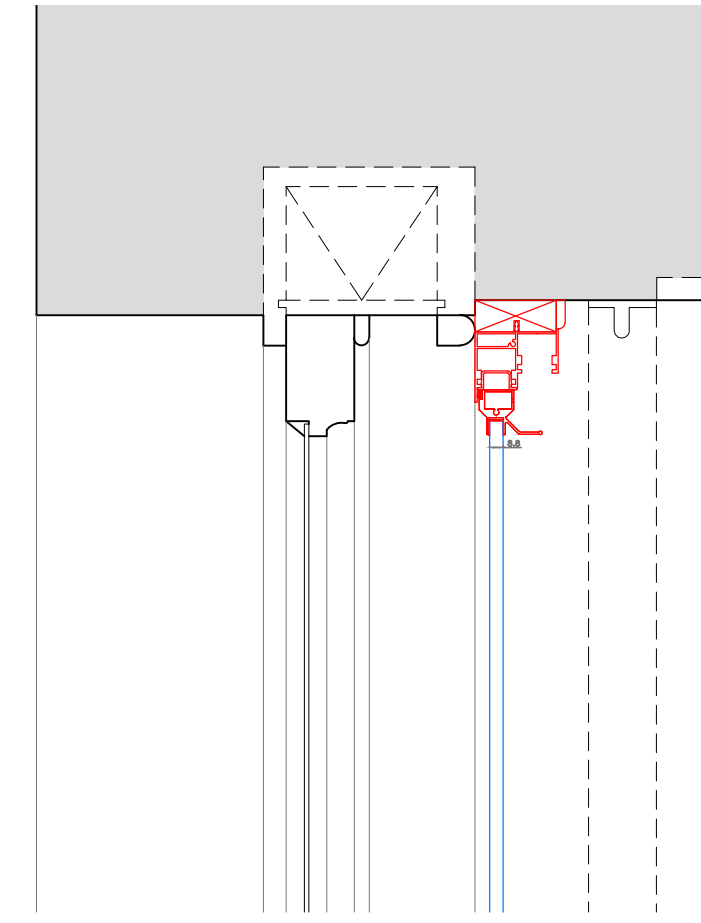

Section F-F
Scale: 1:5 on A1

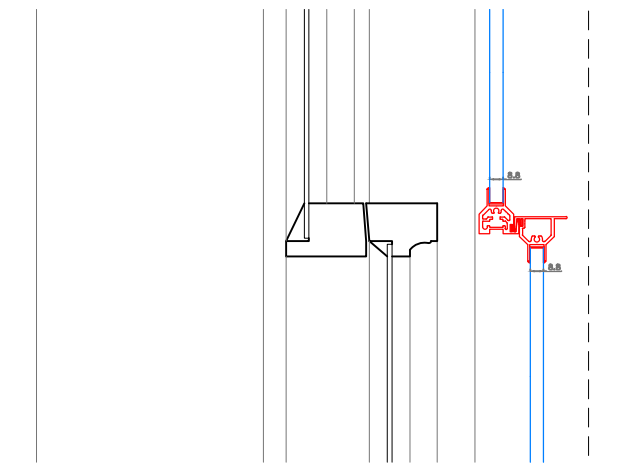

Section G-G
Scale: 1:5 on A1

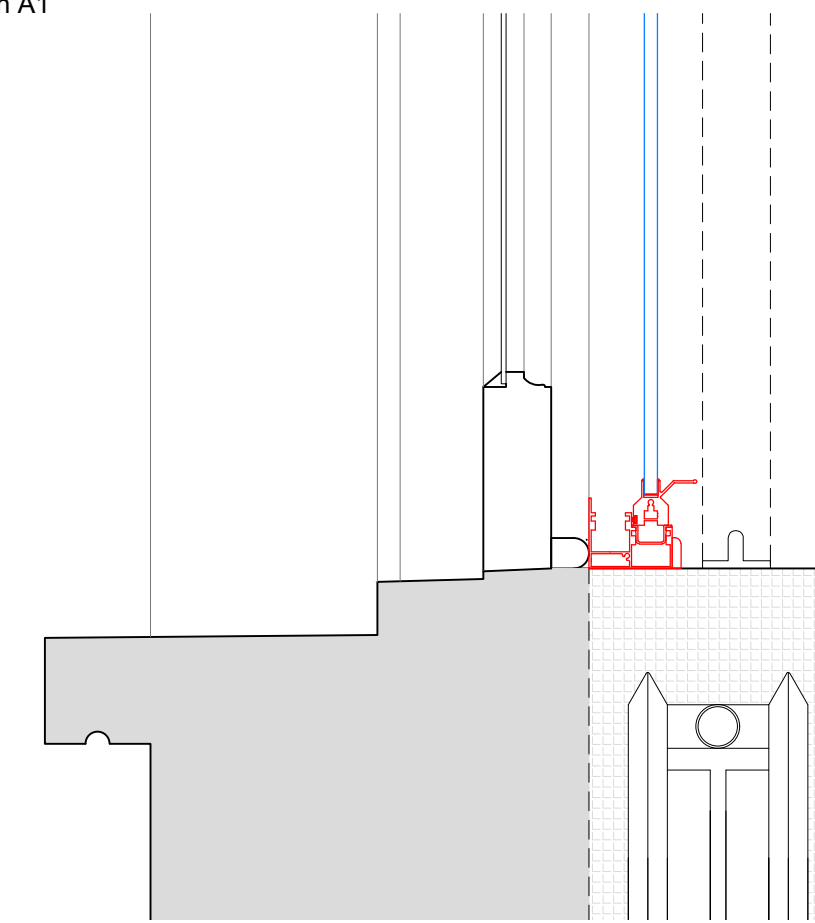

SECONDARY GLAZING SHOWN IN RED FOR VISUAL CLARITY ONLY

| Revision | Date | Assessment |
|----------|------------|------------------------------------------------|
| 1.0 | 08-03-2021 | Issued for listed building consent application |
| | | |
| | | |
| | | |
| | | |
| | | |

Do not reproduce this drawing without written permission
All dimensions are in millimetres unless stated otherwise

Drawing Not For Construction

HS2

High Speed (HS2) Limited
1st-3rd Floor
The Podium
1 Eversholt Street
London NW1 2DN


COSTAIN SKANSKA

Costain Skanska Joint Venture
9th Floor
The Tower
1 Eversholt Street
London NW1 2DN

| | | | |
|--------------------------------------------------------------------------------------------|--------------------------------------------------|---------------------|-----------------------------|
| Site Address: 16 Park Village East, London NW1 | | | |
| Drawing Title: Ground Floor - Office: PROPOSED Secondary Glazing Details - Sheet 3 of 3 | | | |
| Drawn by: AP & PB | Checked by: AP & PB | Presented by: OB | Revision Scale: 1:5 @ A1 |
| Date: 24-09-2019 | Drawing No: WPI P066 NI - 16 PVE-PR-GF-J-08.2 | Revision: 1.0 | |


Internal Room Elevation

Scale: 1:10

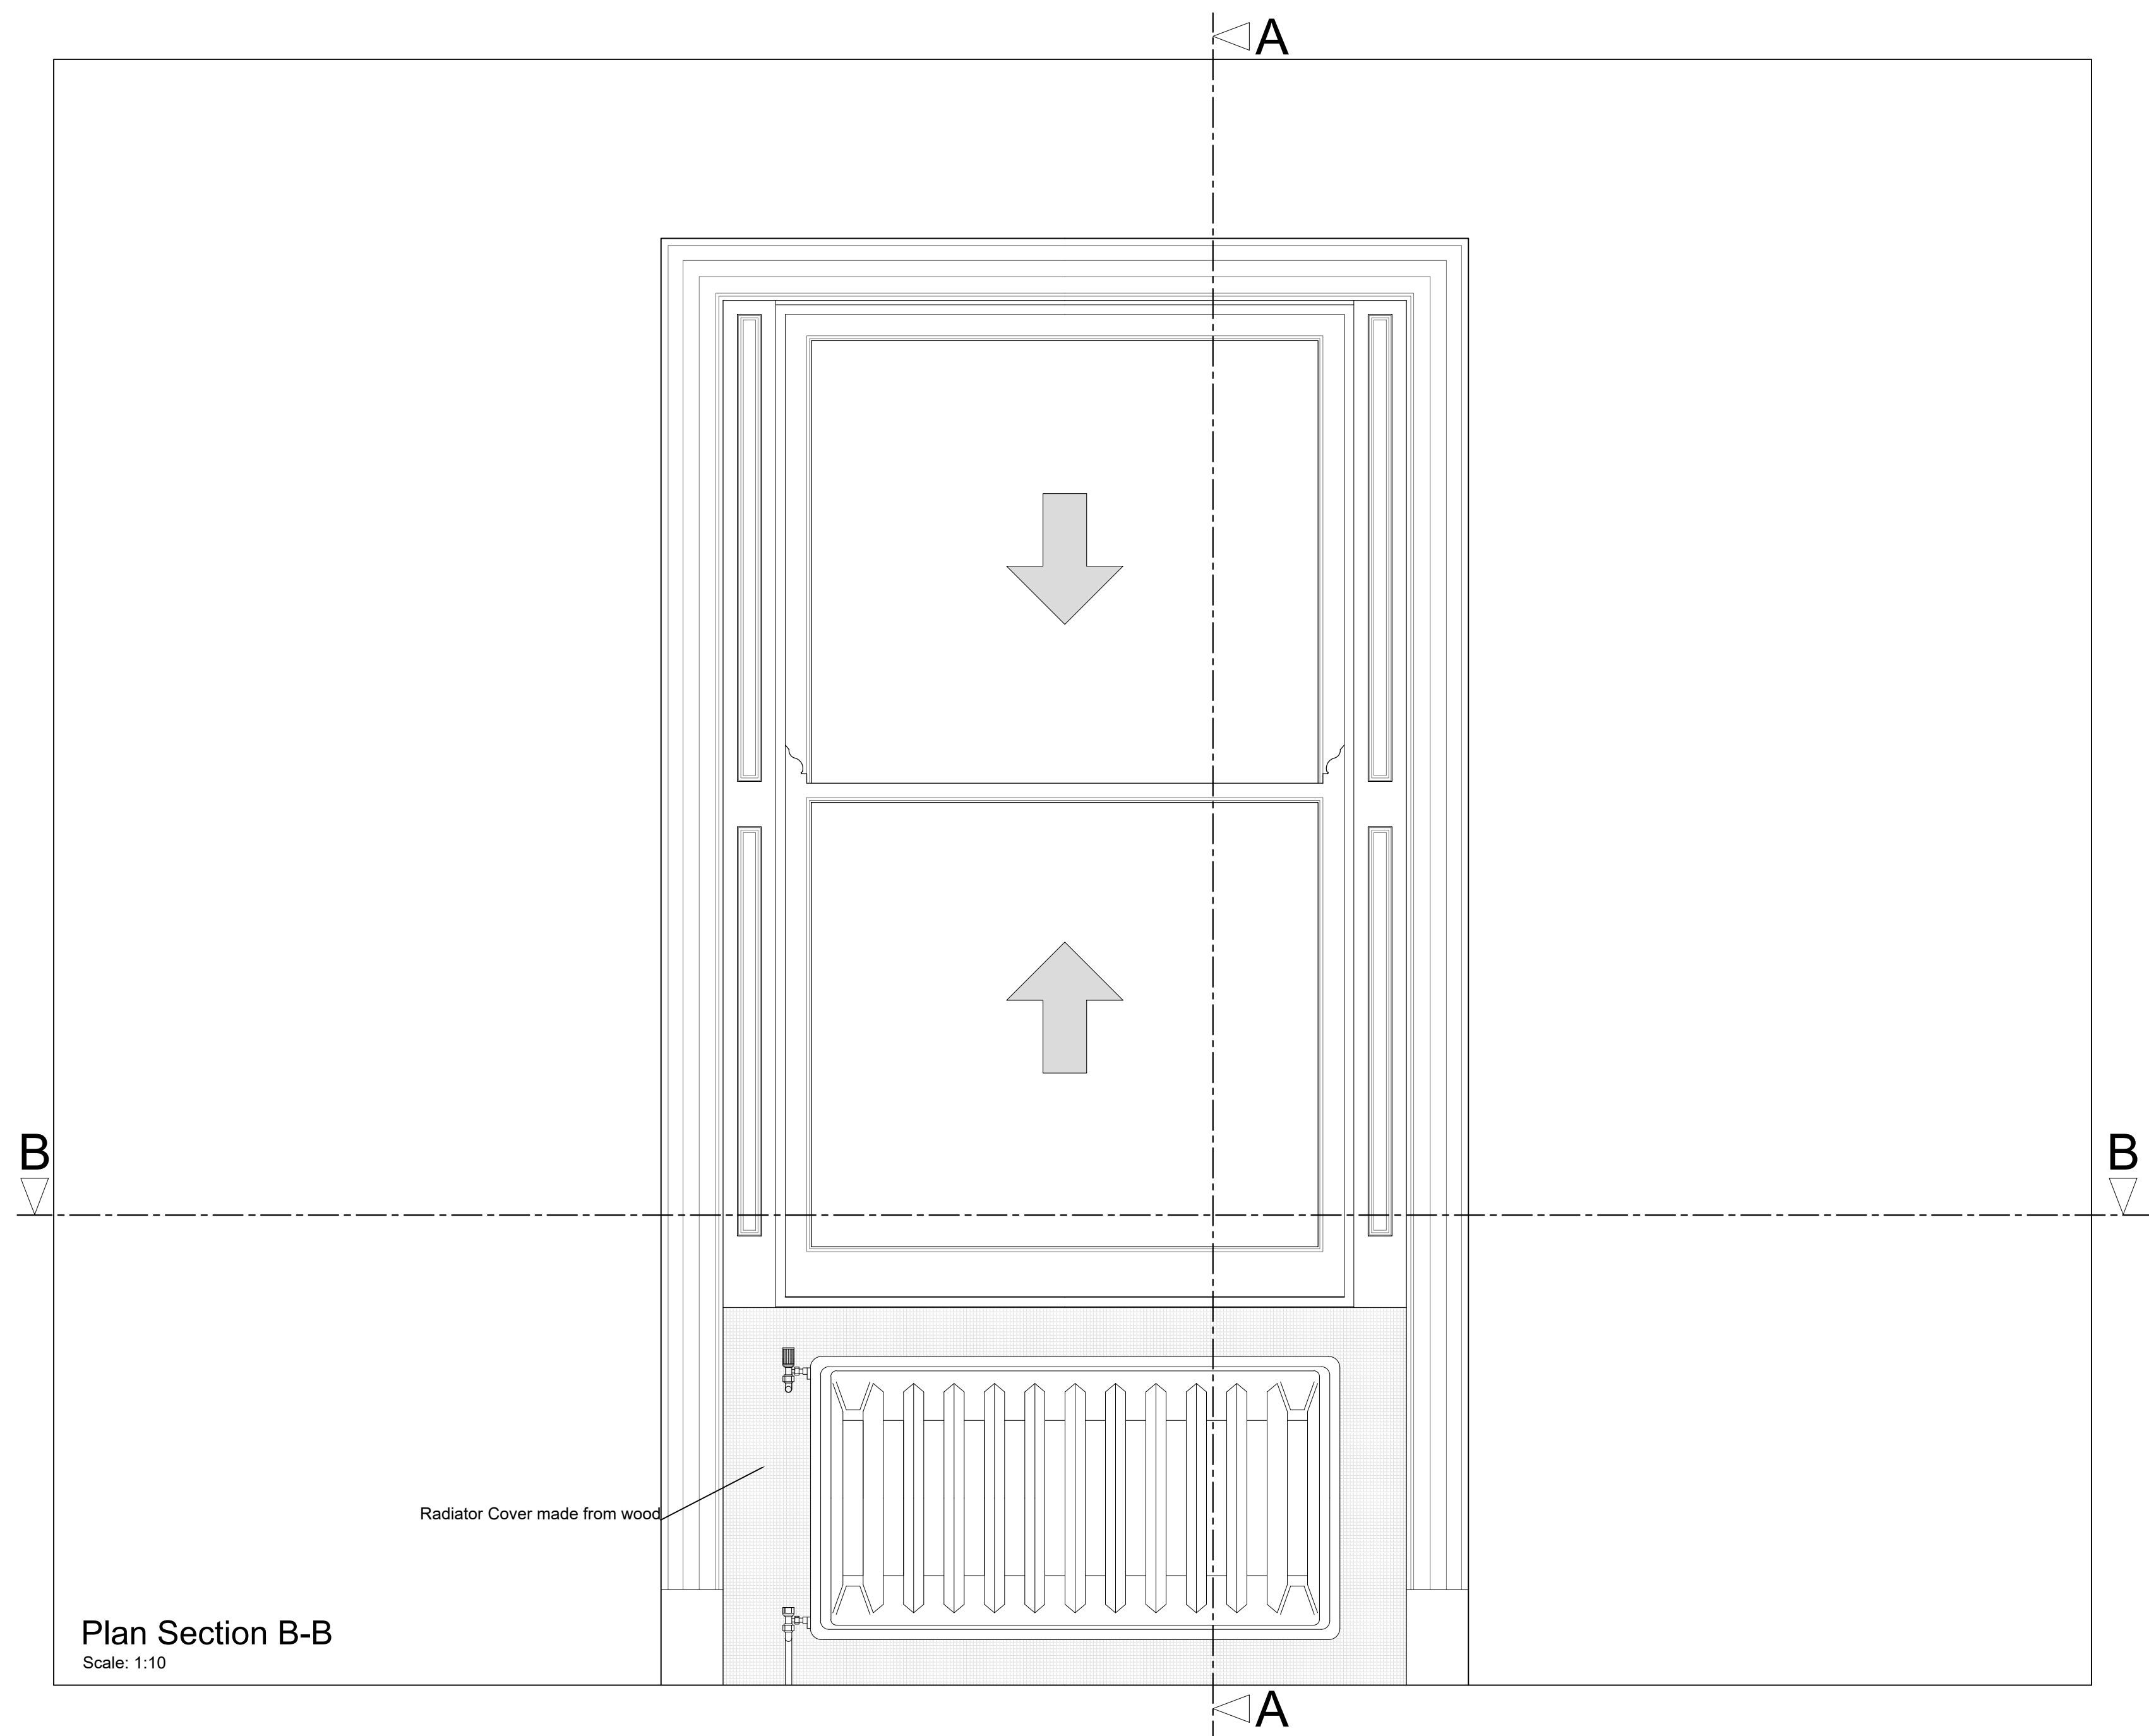


Section A-A through External Wall

Scale: 1:10

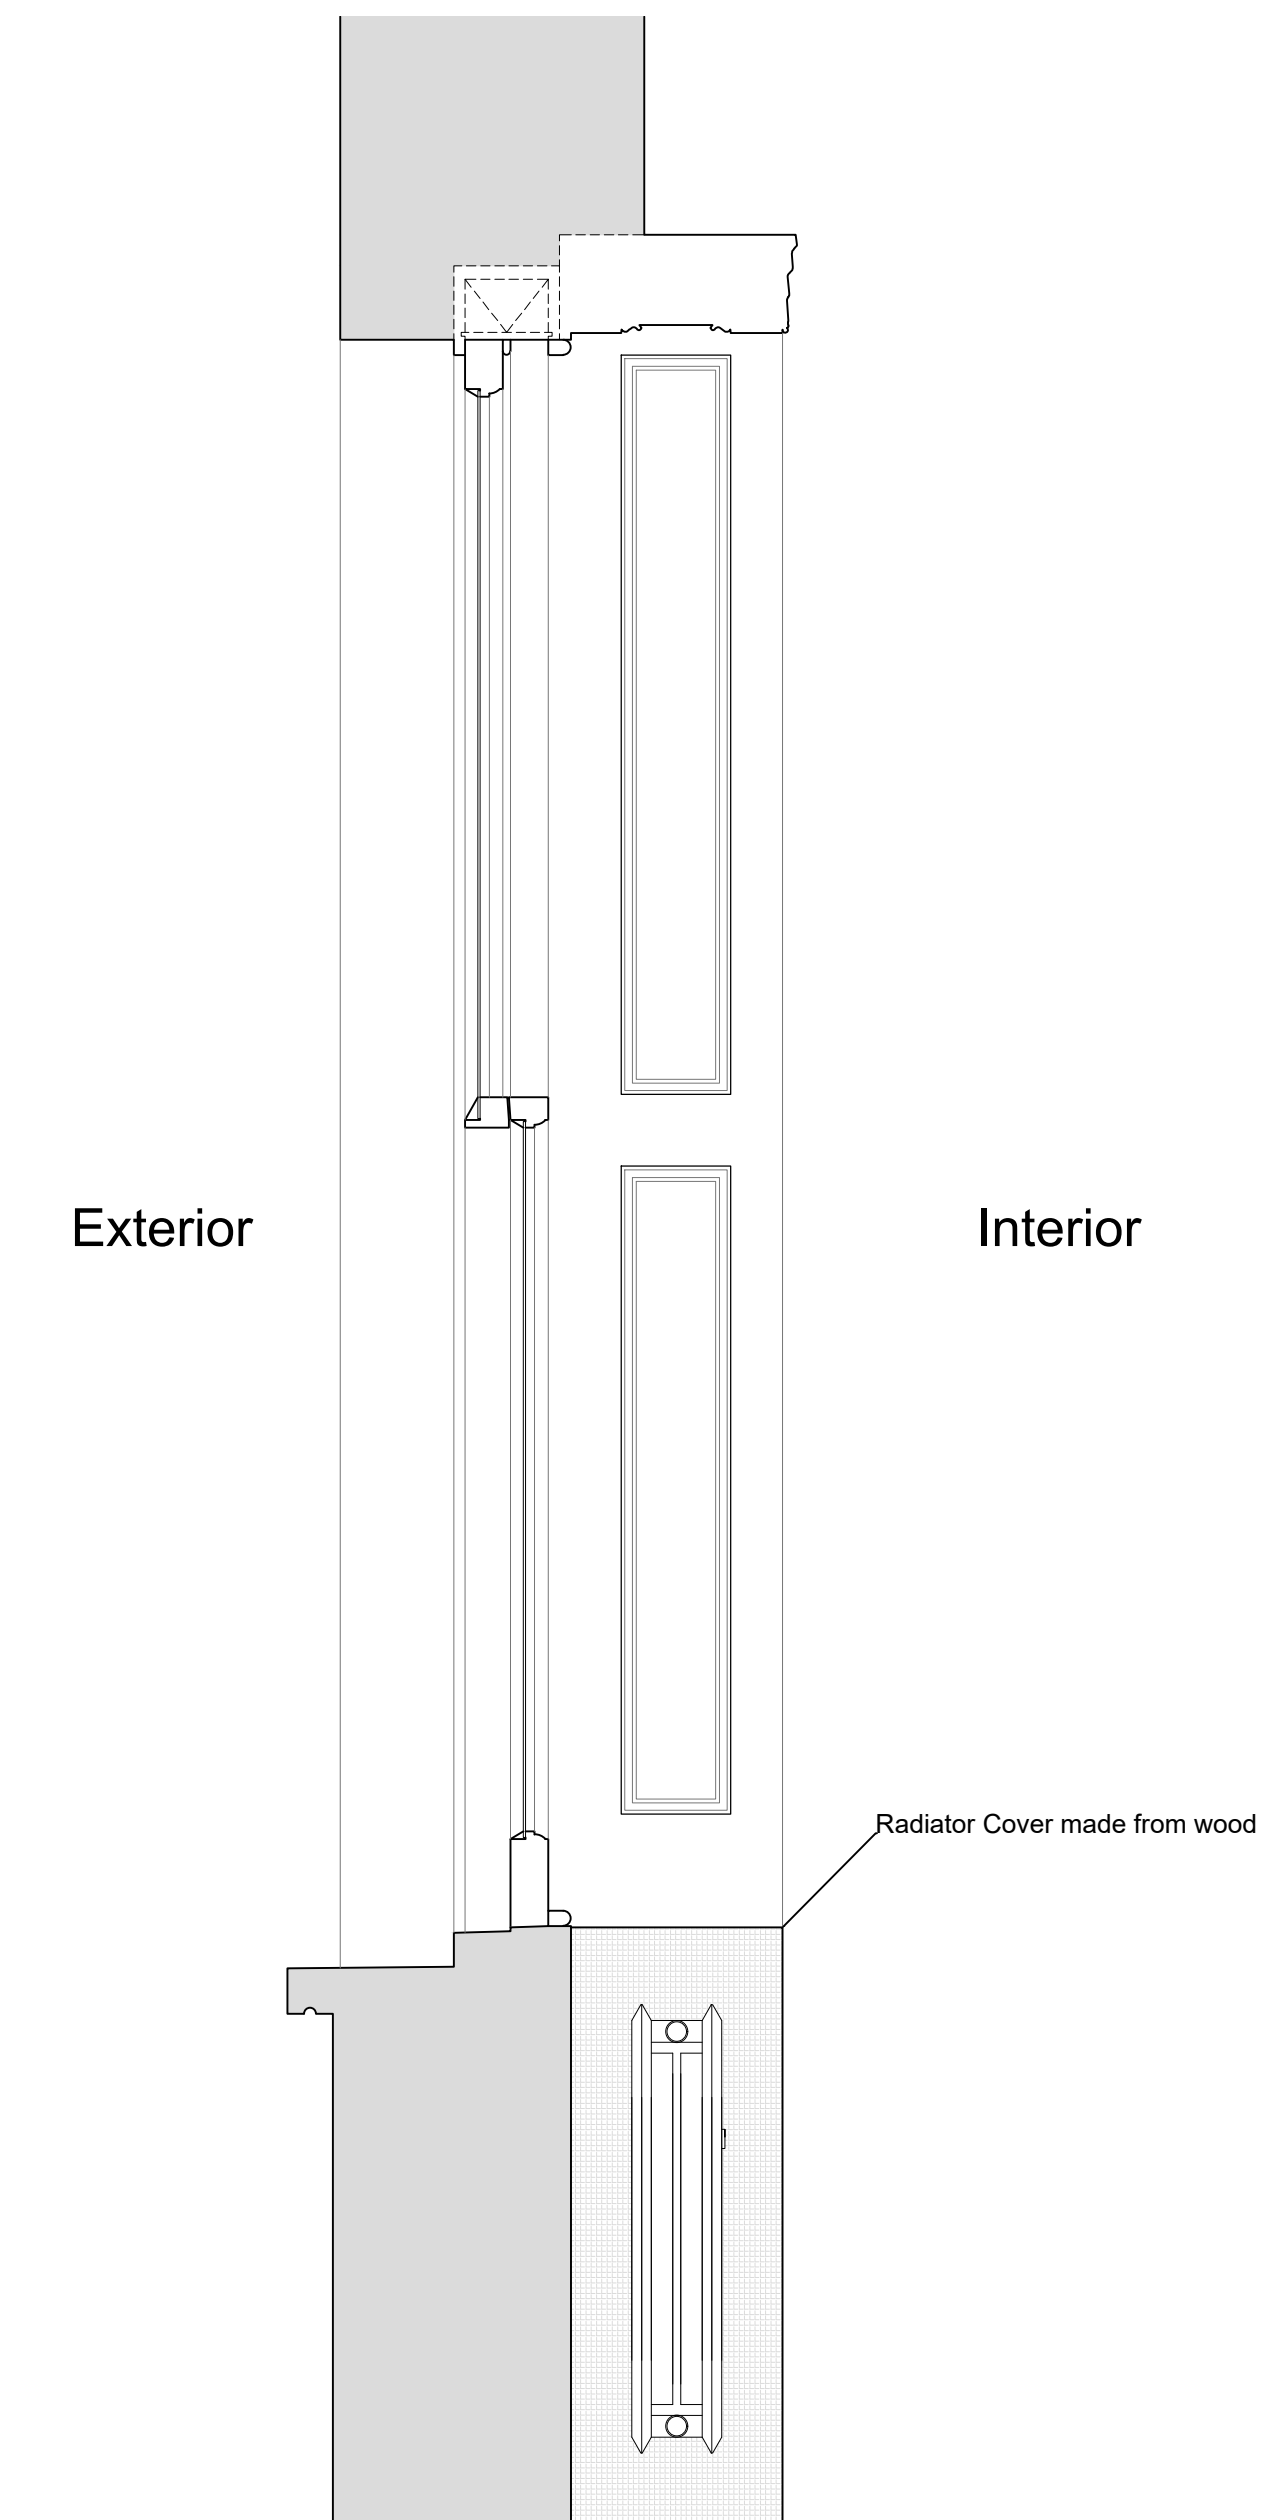

Plan Section B-B
Scale: 1:10

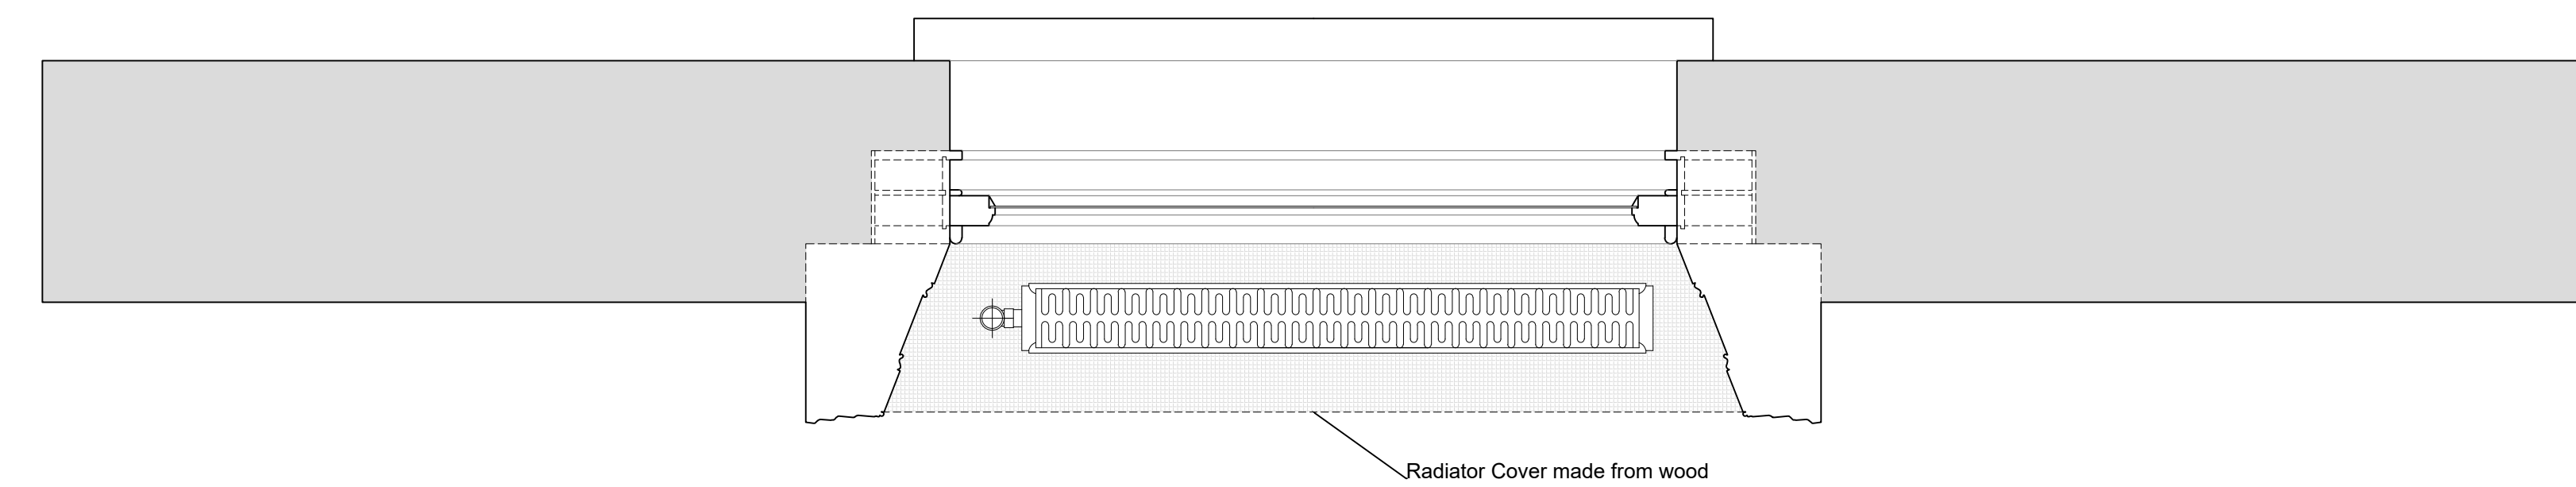

| Revision | Date | Assessment |
|----------|------------|------------------------------------------------|
| 1.0 | 08-03-2021 | Issued for listed building consent application |
| | | |
| | | |
| | | |
| | | |
| | | |

Do not reproduce this drawing without written permission
All dimensions are in millimetres unless stated otherwise

Drawing Not For Construction

HS2

High Speed (HS2) Limited
1st-3rd Floor
The Podium
1 Eversholt Street
London NW1 2DN

COSTAIN SKANSKA

Costain Skanska Joint Venture
9th Floor
The Tower
1 Eversholt Street
London NW1 2DN

Site Address:
16 Park Village East, London NW1


Drawing Title:
Ground Floor - Reception: EXISTING Front Window Joinery Details -
Sheet 1 of 3

Drawn by: AP & PB
Checked by: AP & PB
OB
Presentation Scale: as shown @ A1

Date: 24-09-2019
Drawing No: WPI P066 NI - 16 PVE-EX-GF-J-09
Revision: 1.0

Internal Room Elevation with Secondary Glazing Installed


Scale: 1:10

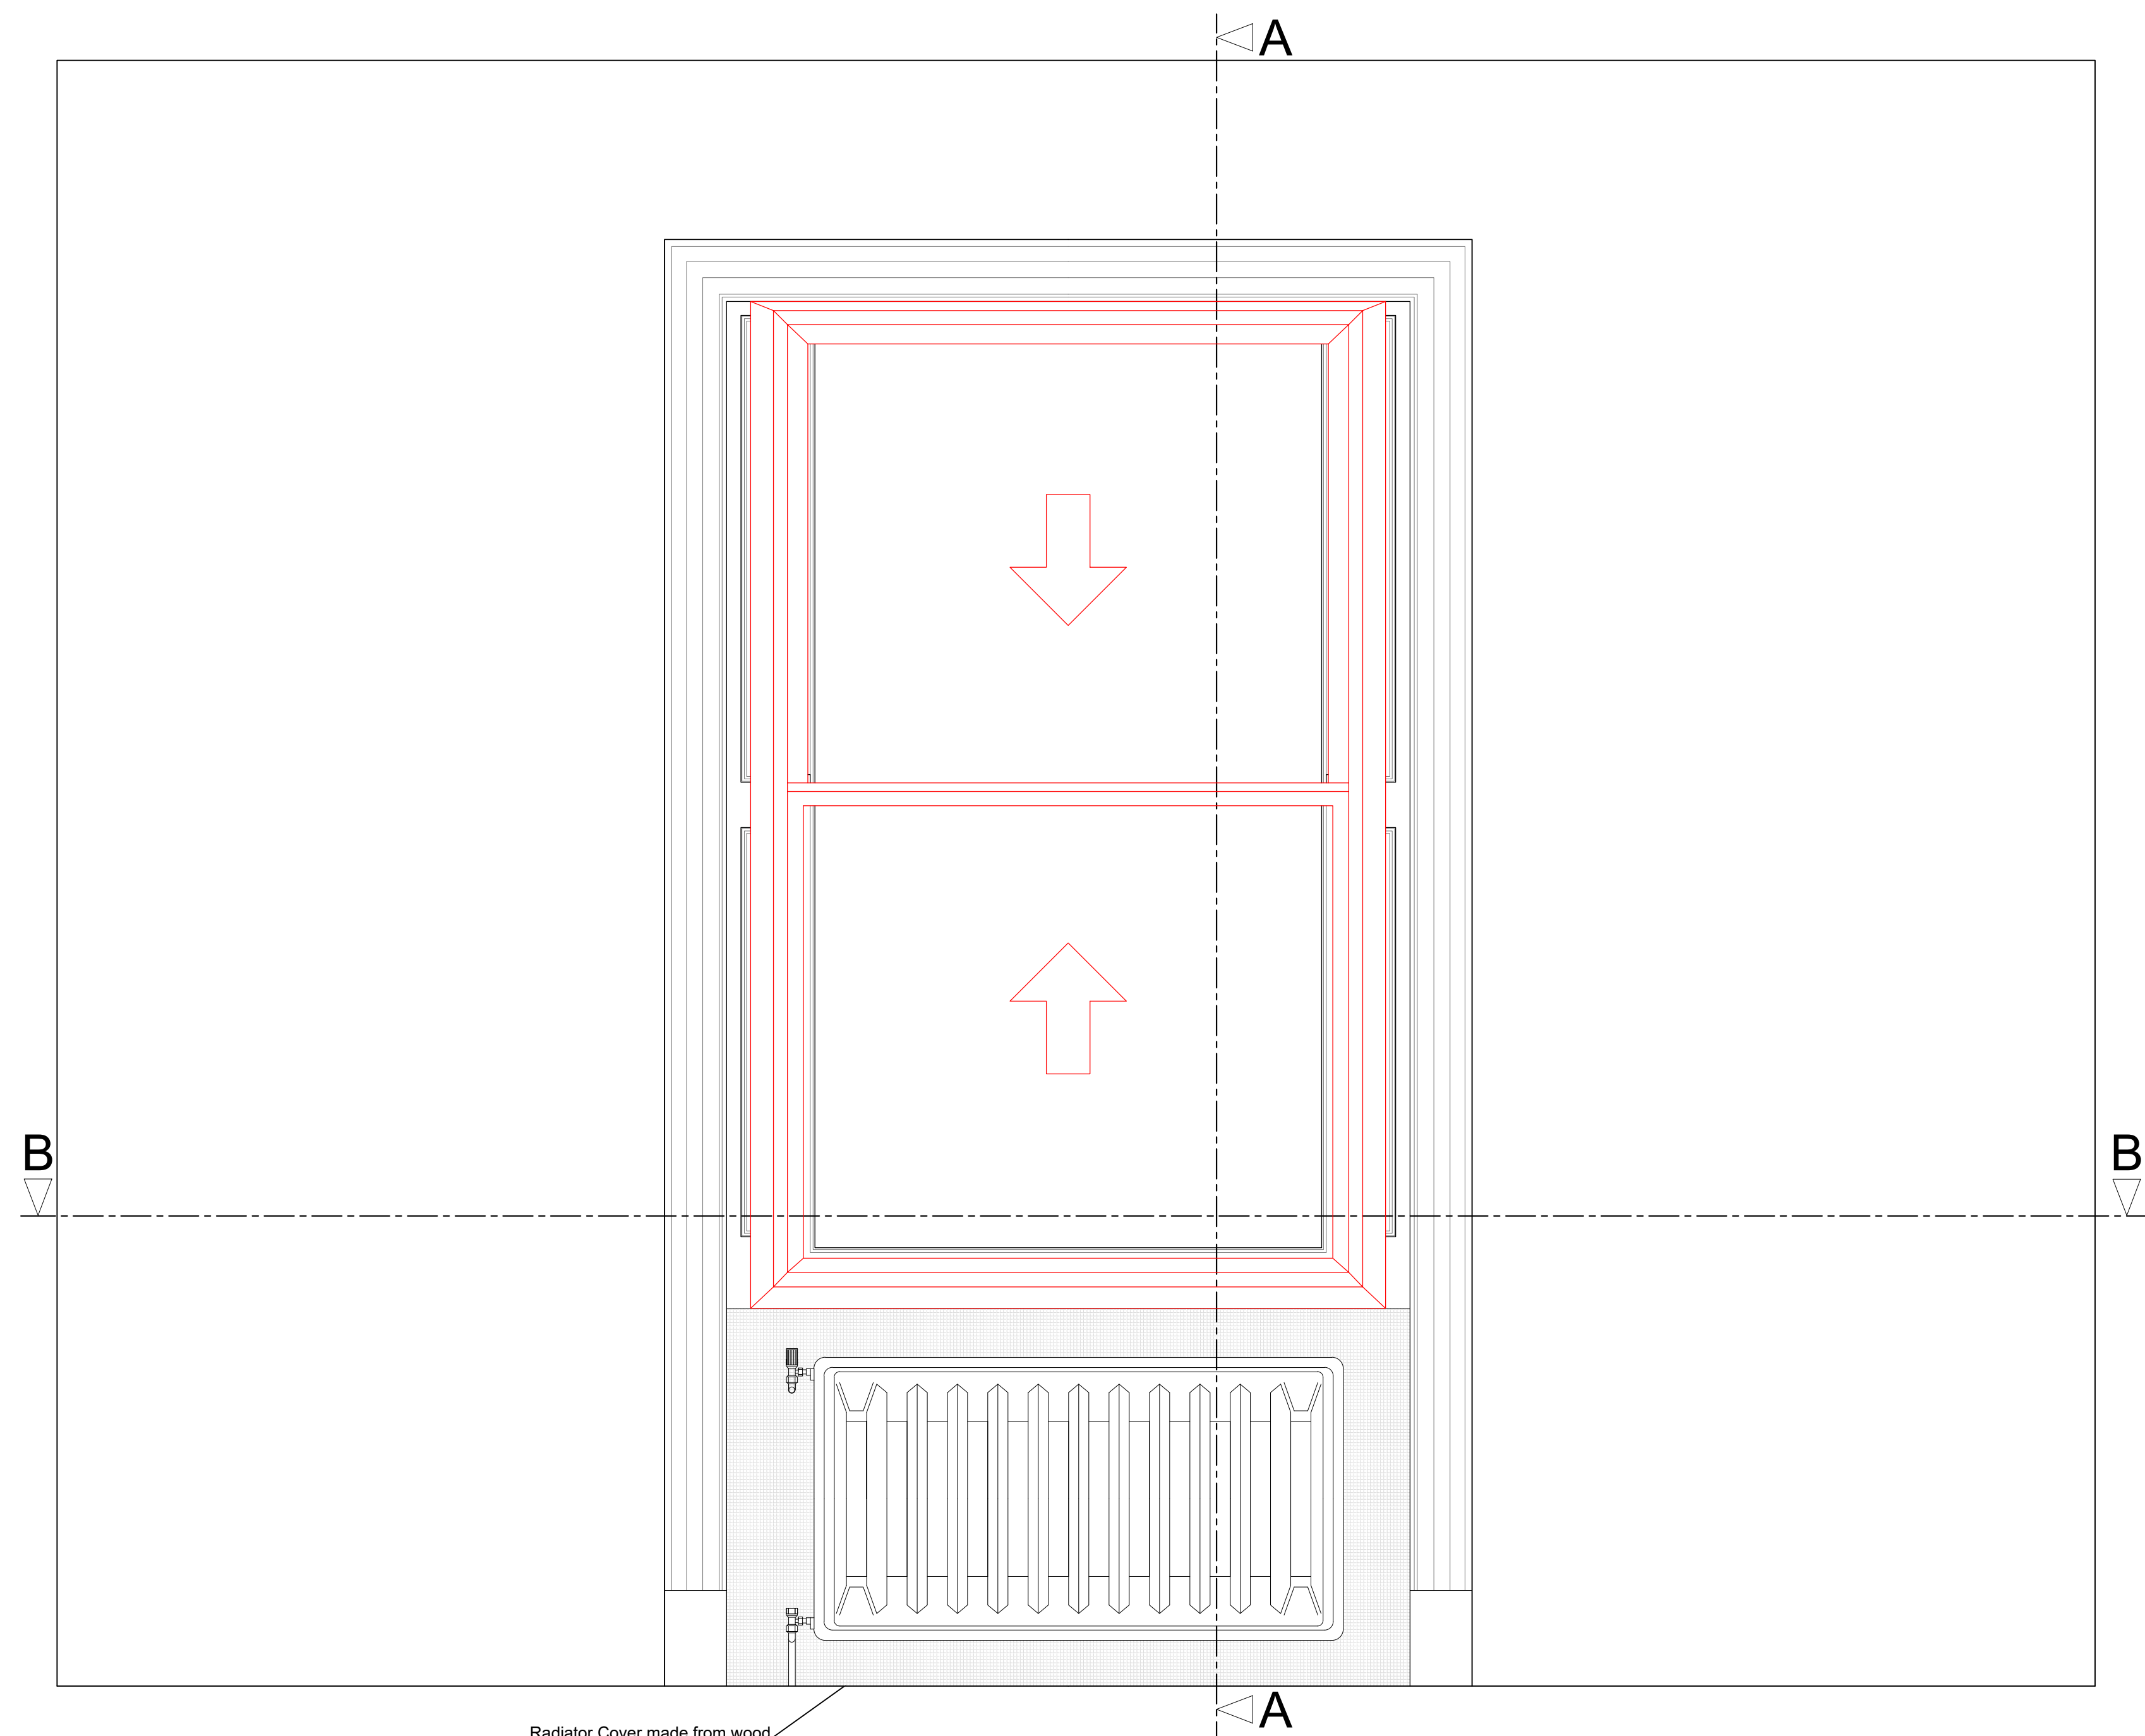

Radiator Cover made from wood

Plan Section B-B with Secondary Glazing Installed


Scale: 1:10

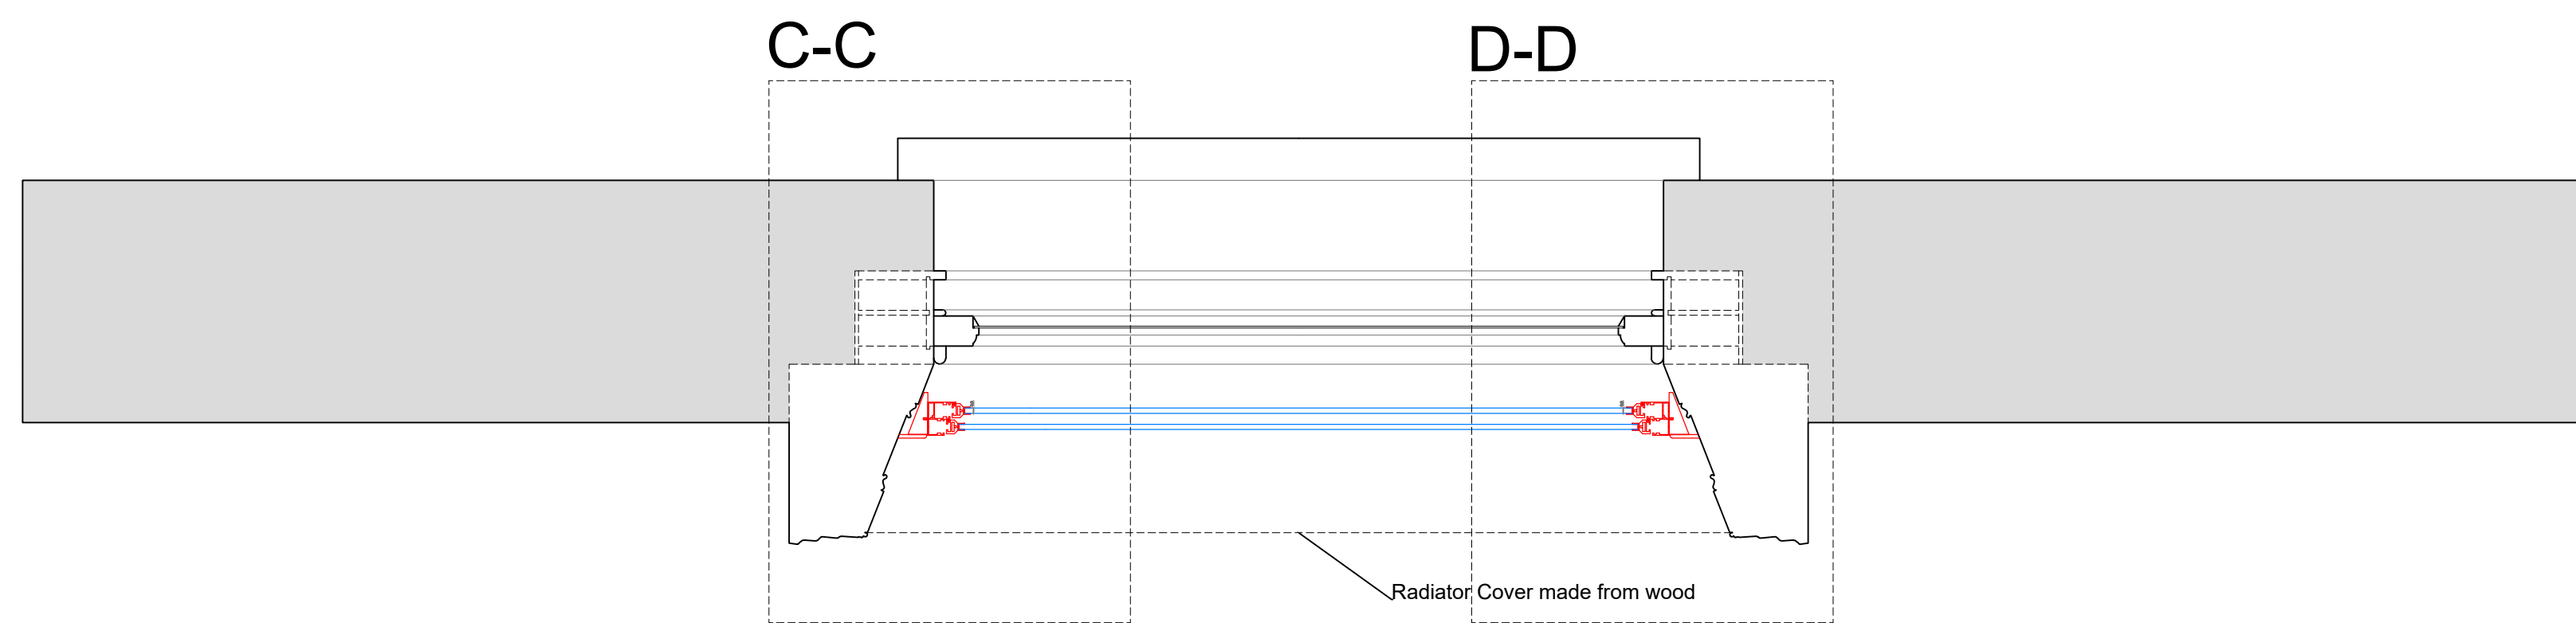

Radiator Cover made from wood

Section A-A through External Wall with Secondary Glazing Installed

Scale: 1:10

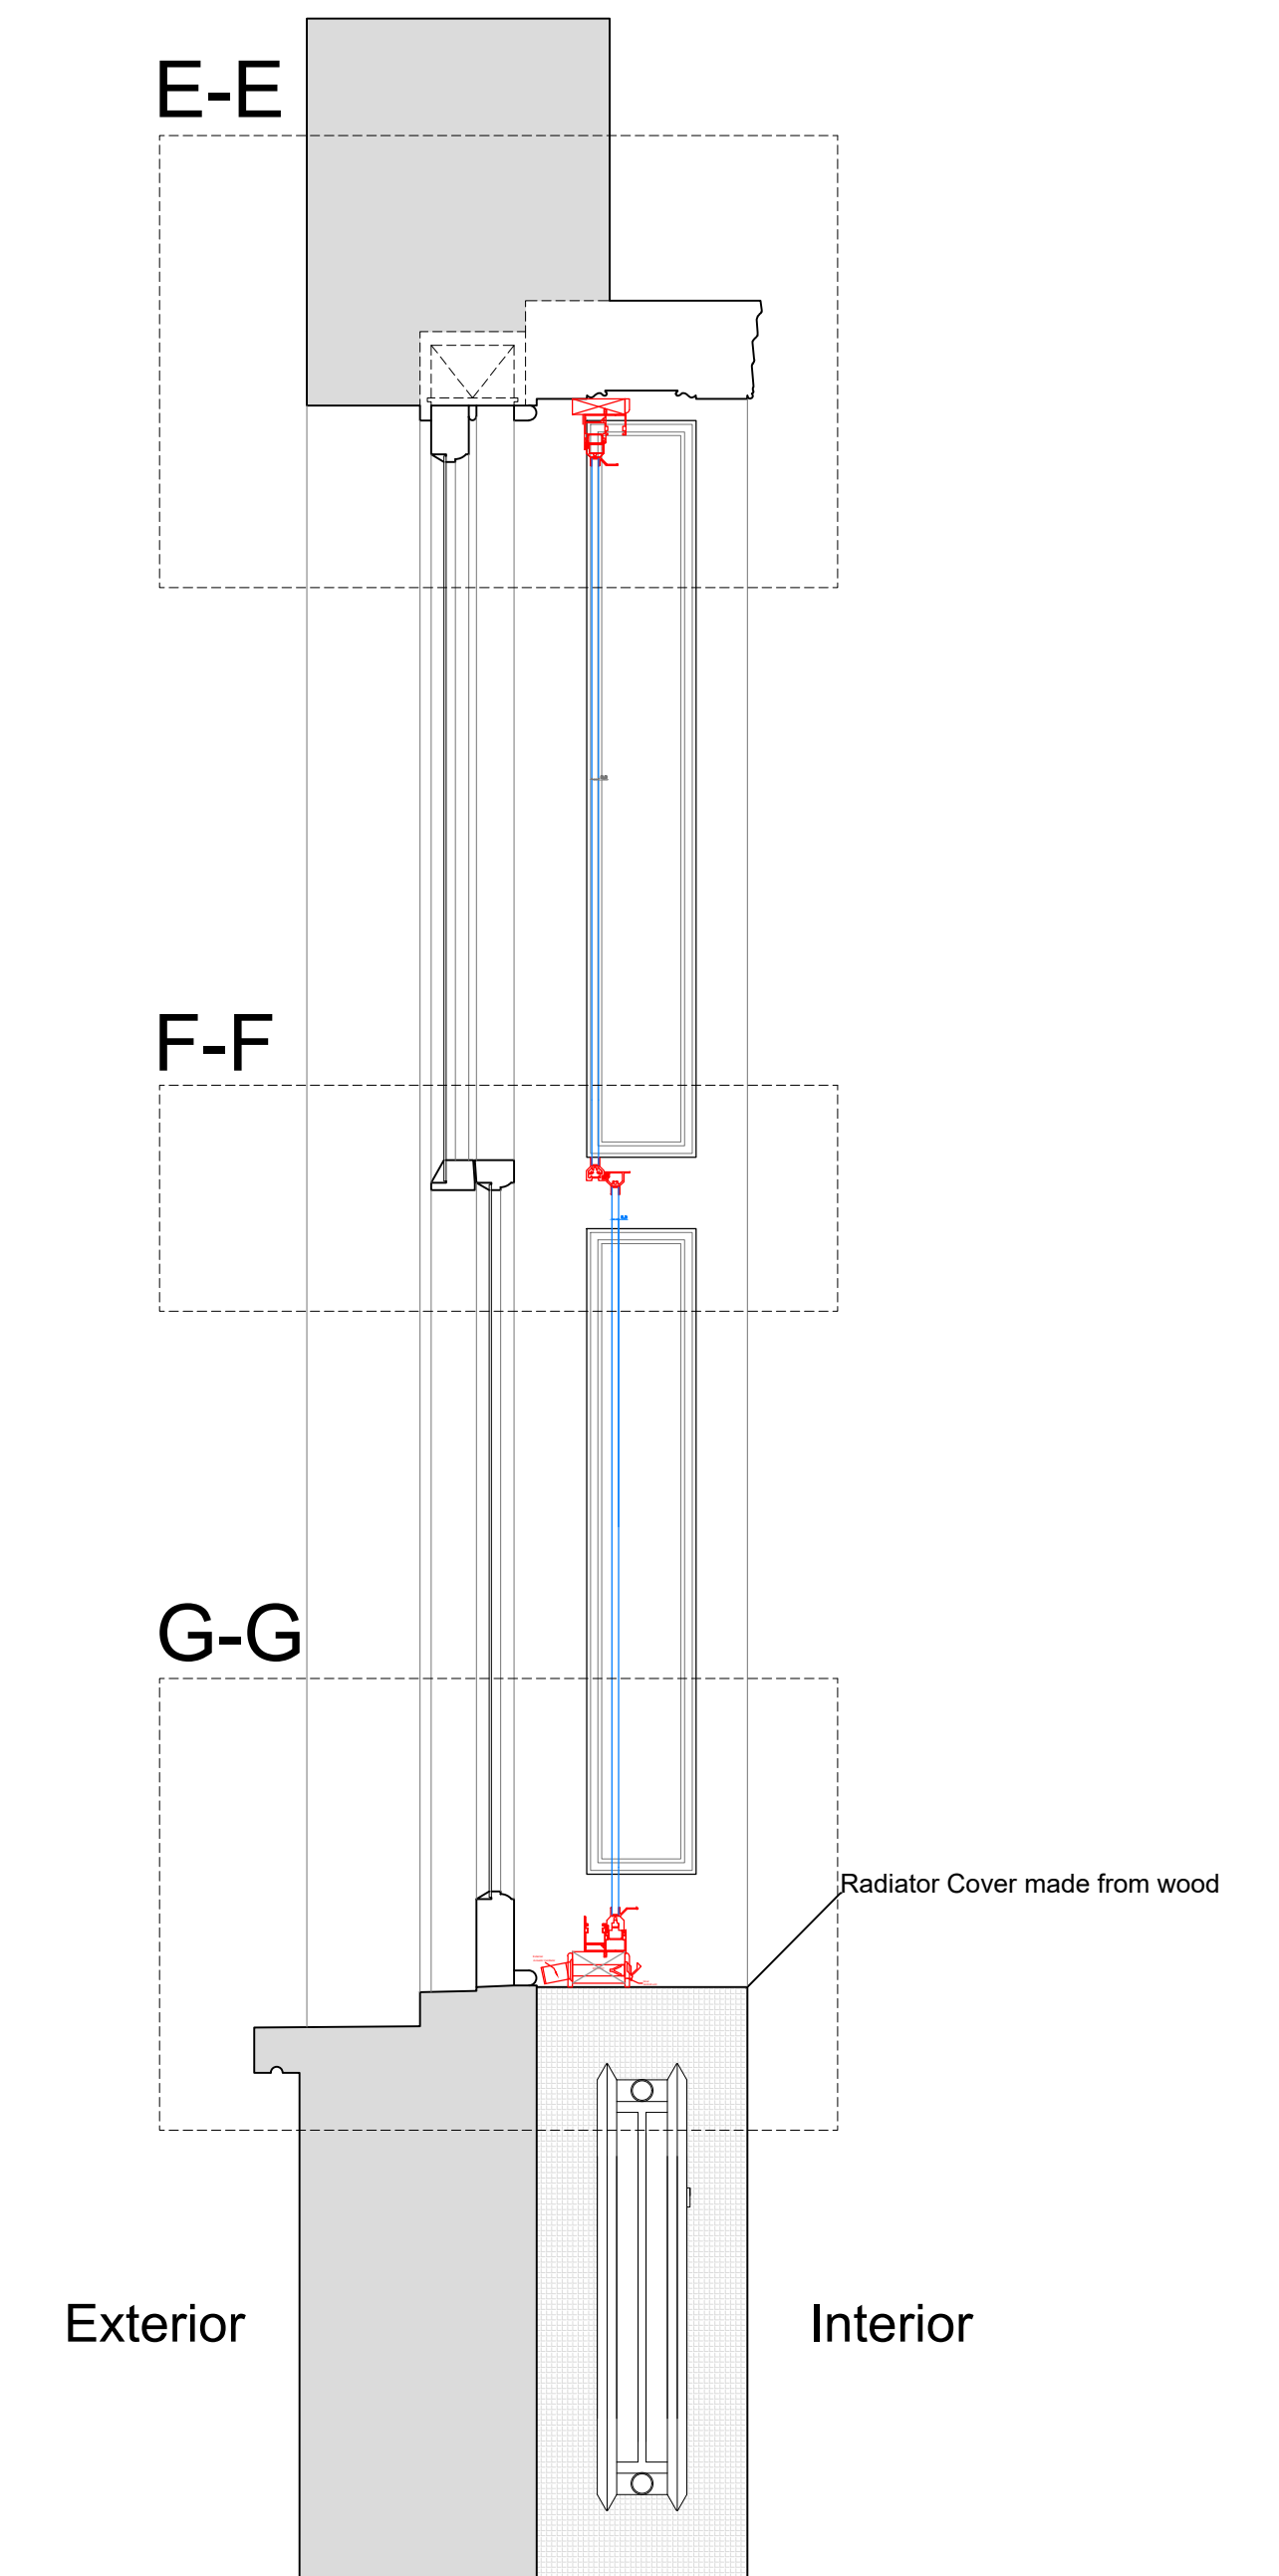

SECONDARY GLAZING SHOWN IN RED FOR VISUAL CLARITY ONLY

| Revision | Date | Assessment |
|----------|------------|------------------------------------------------|
| 1.0 | 08-03-2021 | Issued for listed building consent application |
| | | |
| | | |
| | | |
| | | |

Do not reproduce this drawing without written permission
All dimensions are in millimetres unless stated otherwise

Drawing Not For Construction

HS2

High Speed (HS2) Limited
1st-3rd Floor
The Podium
1 Eversholt Street
London NW1 2DN

COSTAIN SKANSKA

Costain Skanska Joint Venture
9th Floor
The Tower
1 Eversholt Street
London NW1 2DN


Site Address:
16 Park Village East, London NW1

Drawing Title:
Ground Floor - Reception: PROPOSED Secondary Glazing Details -
Sheet 2 of 3


Drawn by: AP & PB Checked by: AP & PB OB Presentation Scale: as shown @ A1

Date: 24-09-2019 Drawing No: WPI P066 NI - 16 PVE-PR-GF-J-09.1 Revision: 1.0

Section C-C
Scale: 1:5 on A1

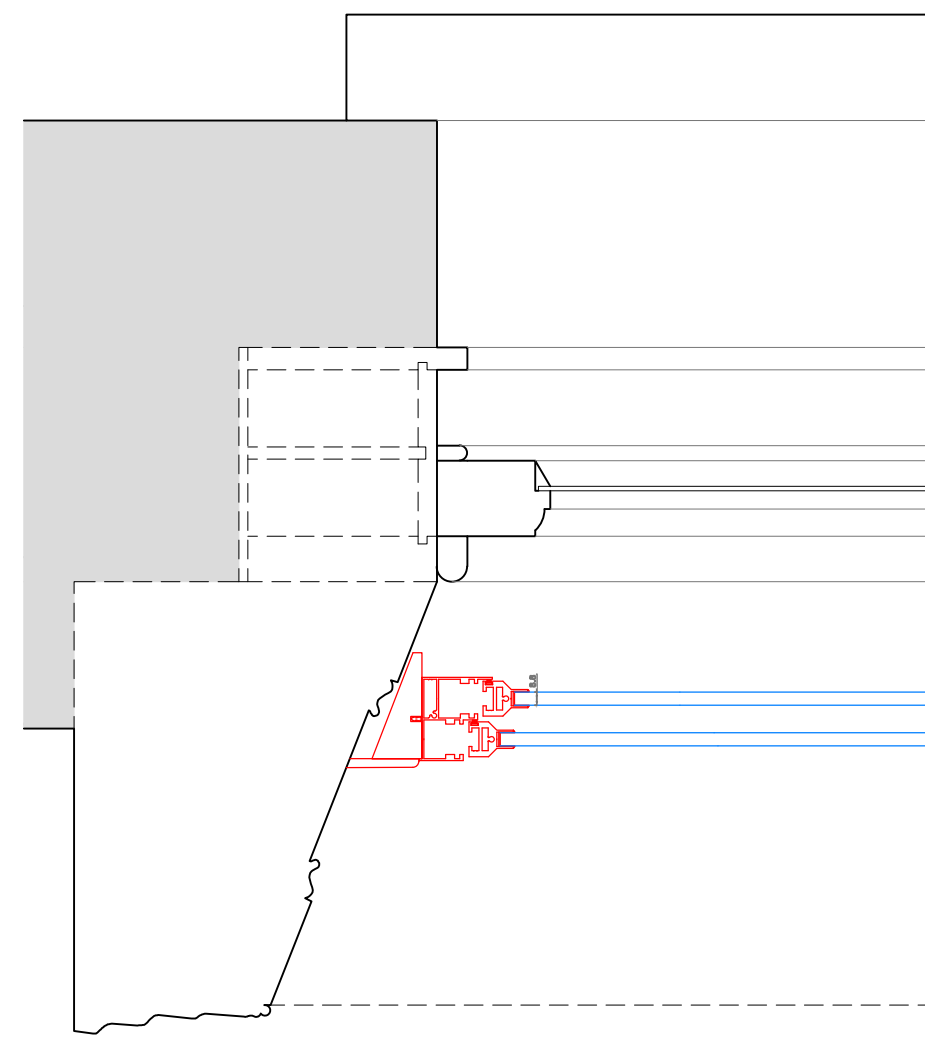


Section D-D
Scale: 1:5 on A1

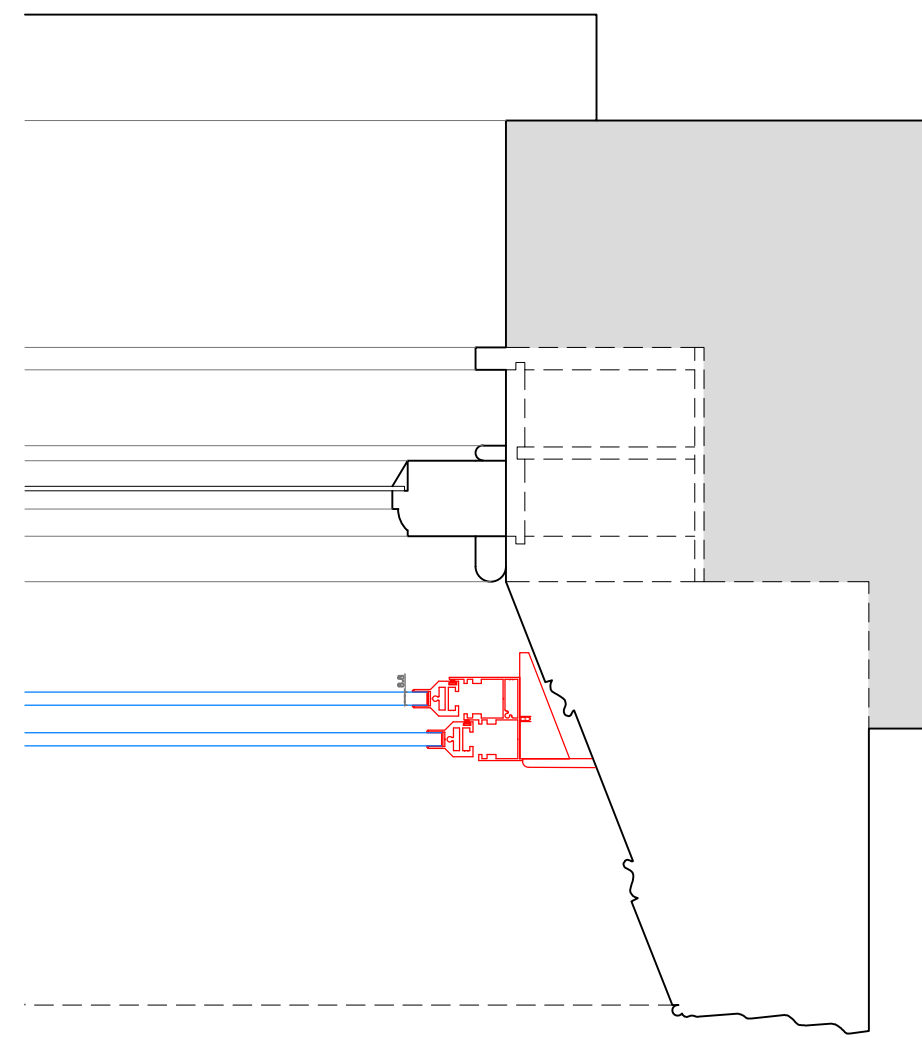


Cover made from wood


Section E-E
Scale: 1:5 on A1

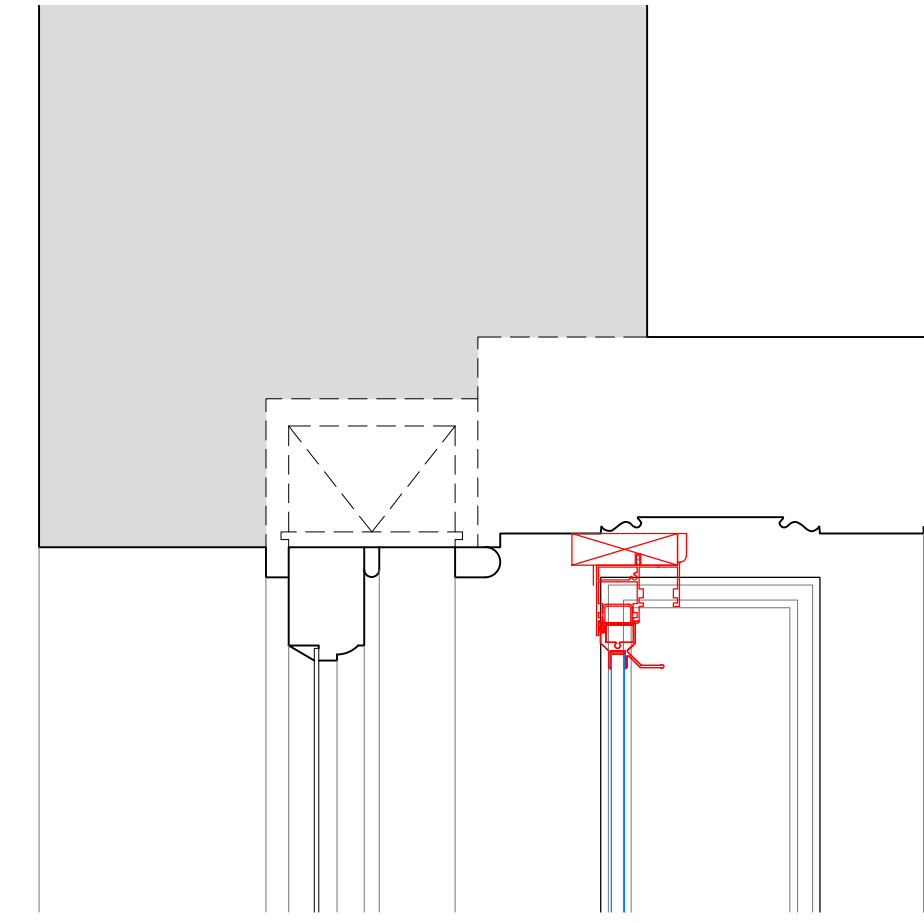

Section F-F
Scale: 1:5 on A1

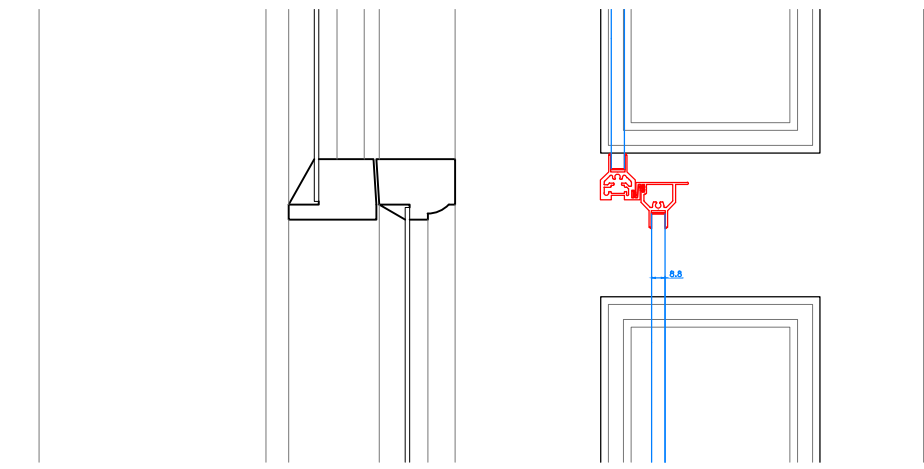

Section G-G
Scale: 1:5 on A1

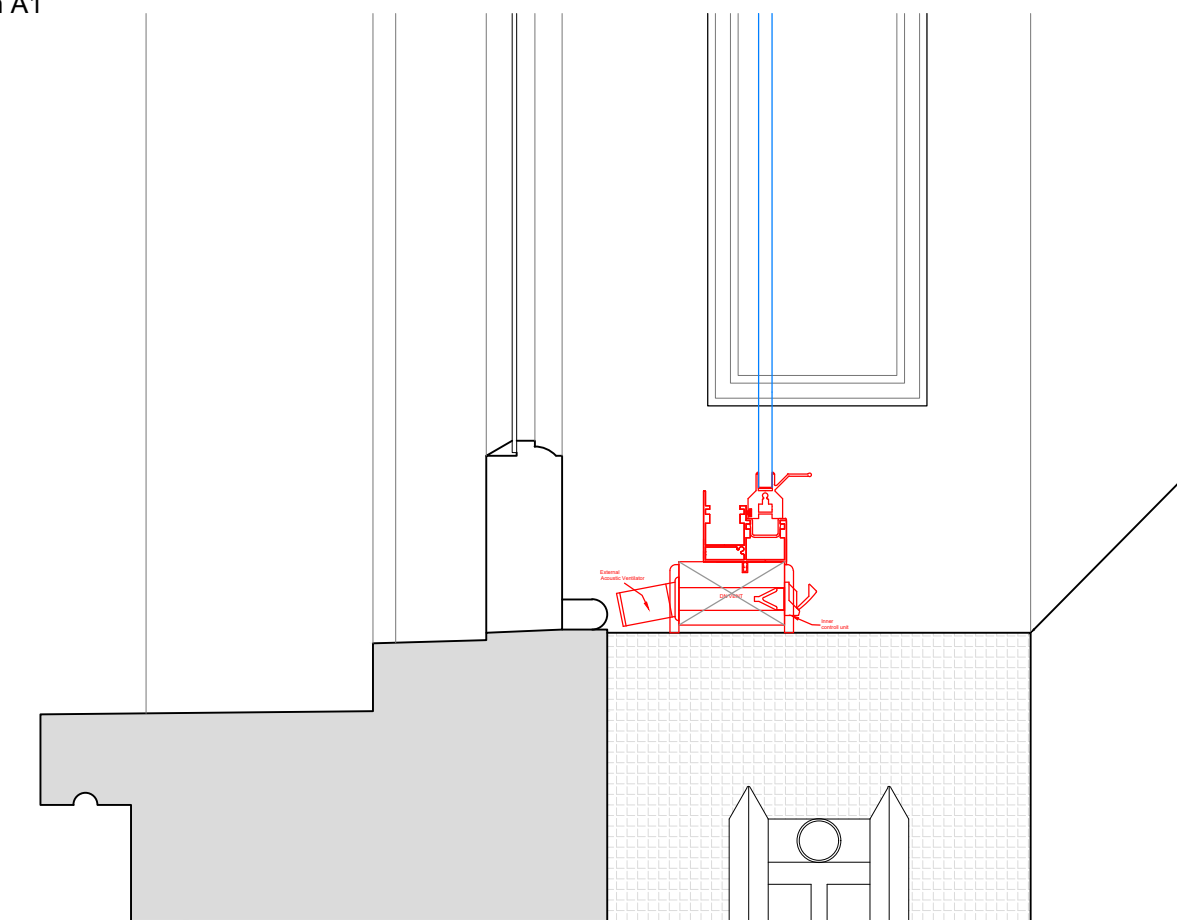

SECONDARY GLAZING SHOWN IN RED FOR VISUAL CLARITY ONLY

| Revision | Date | Assessment |
|----------|------------|------------------------------------------------|
| 1.0 | 08-03-2021 | Issued for listed building consent application |
| | | |
| | | |
| | | |
| | | |
| | | |

Do not reproduce this drawing without written permission
All dimensions are in millimetres unless stated otherwise

Drawing Not For Construction

HS2

High Speed (HS2) Limited
1st-3rd Floor
The Podium
1 Eversholt Street
London NW1 2DN


COSTAIN SKANSKA

Costain Skanska Joint Venture
9th Floor
The Tower
1 Eversholt Street
London NW1 2DN

| | | | |
|-----------------------------------------------------------------------------------------------|--------------------------------------------------|---------------------|-----------------------------|
| Site Address: 16 Park Village East, London NW1 | | | |
| Drawing Title: Ground Floor - Reception: PROPOSED Secondary Glazing Details - Sheet 3 of 3 | | | |
| Drawn by: AP & PB | Checked by: AP & PB | Presented by: OB | Revision Scale: 1:5 @ A1 |
| Date: 24-09-2019 | Drawing No: WPI P066 NI - 16 PVE-PR-GF-J-09.2 | Revision: 1.0 | |


Internal Room Elevation

Scale: 1:10

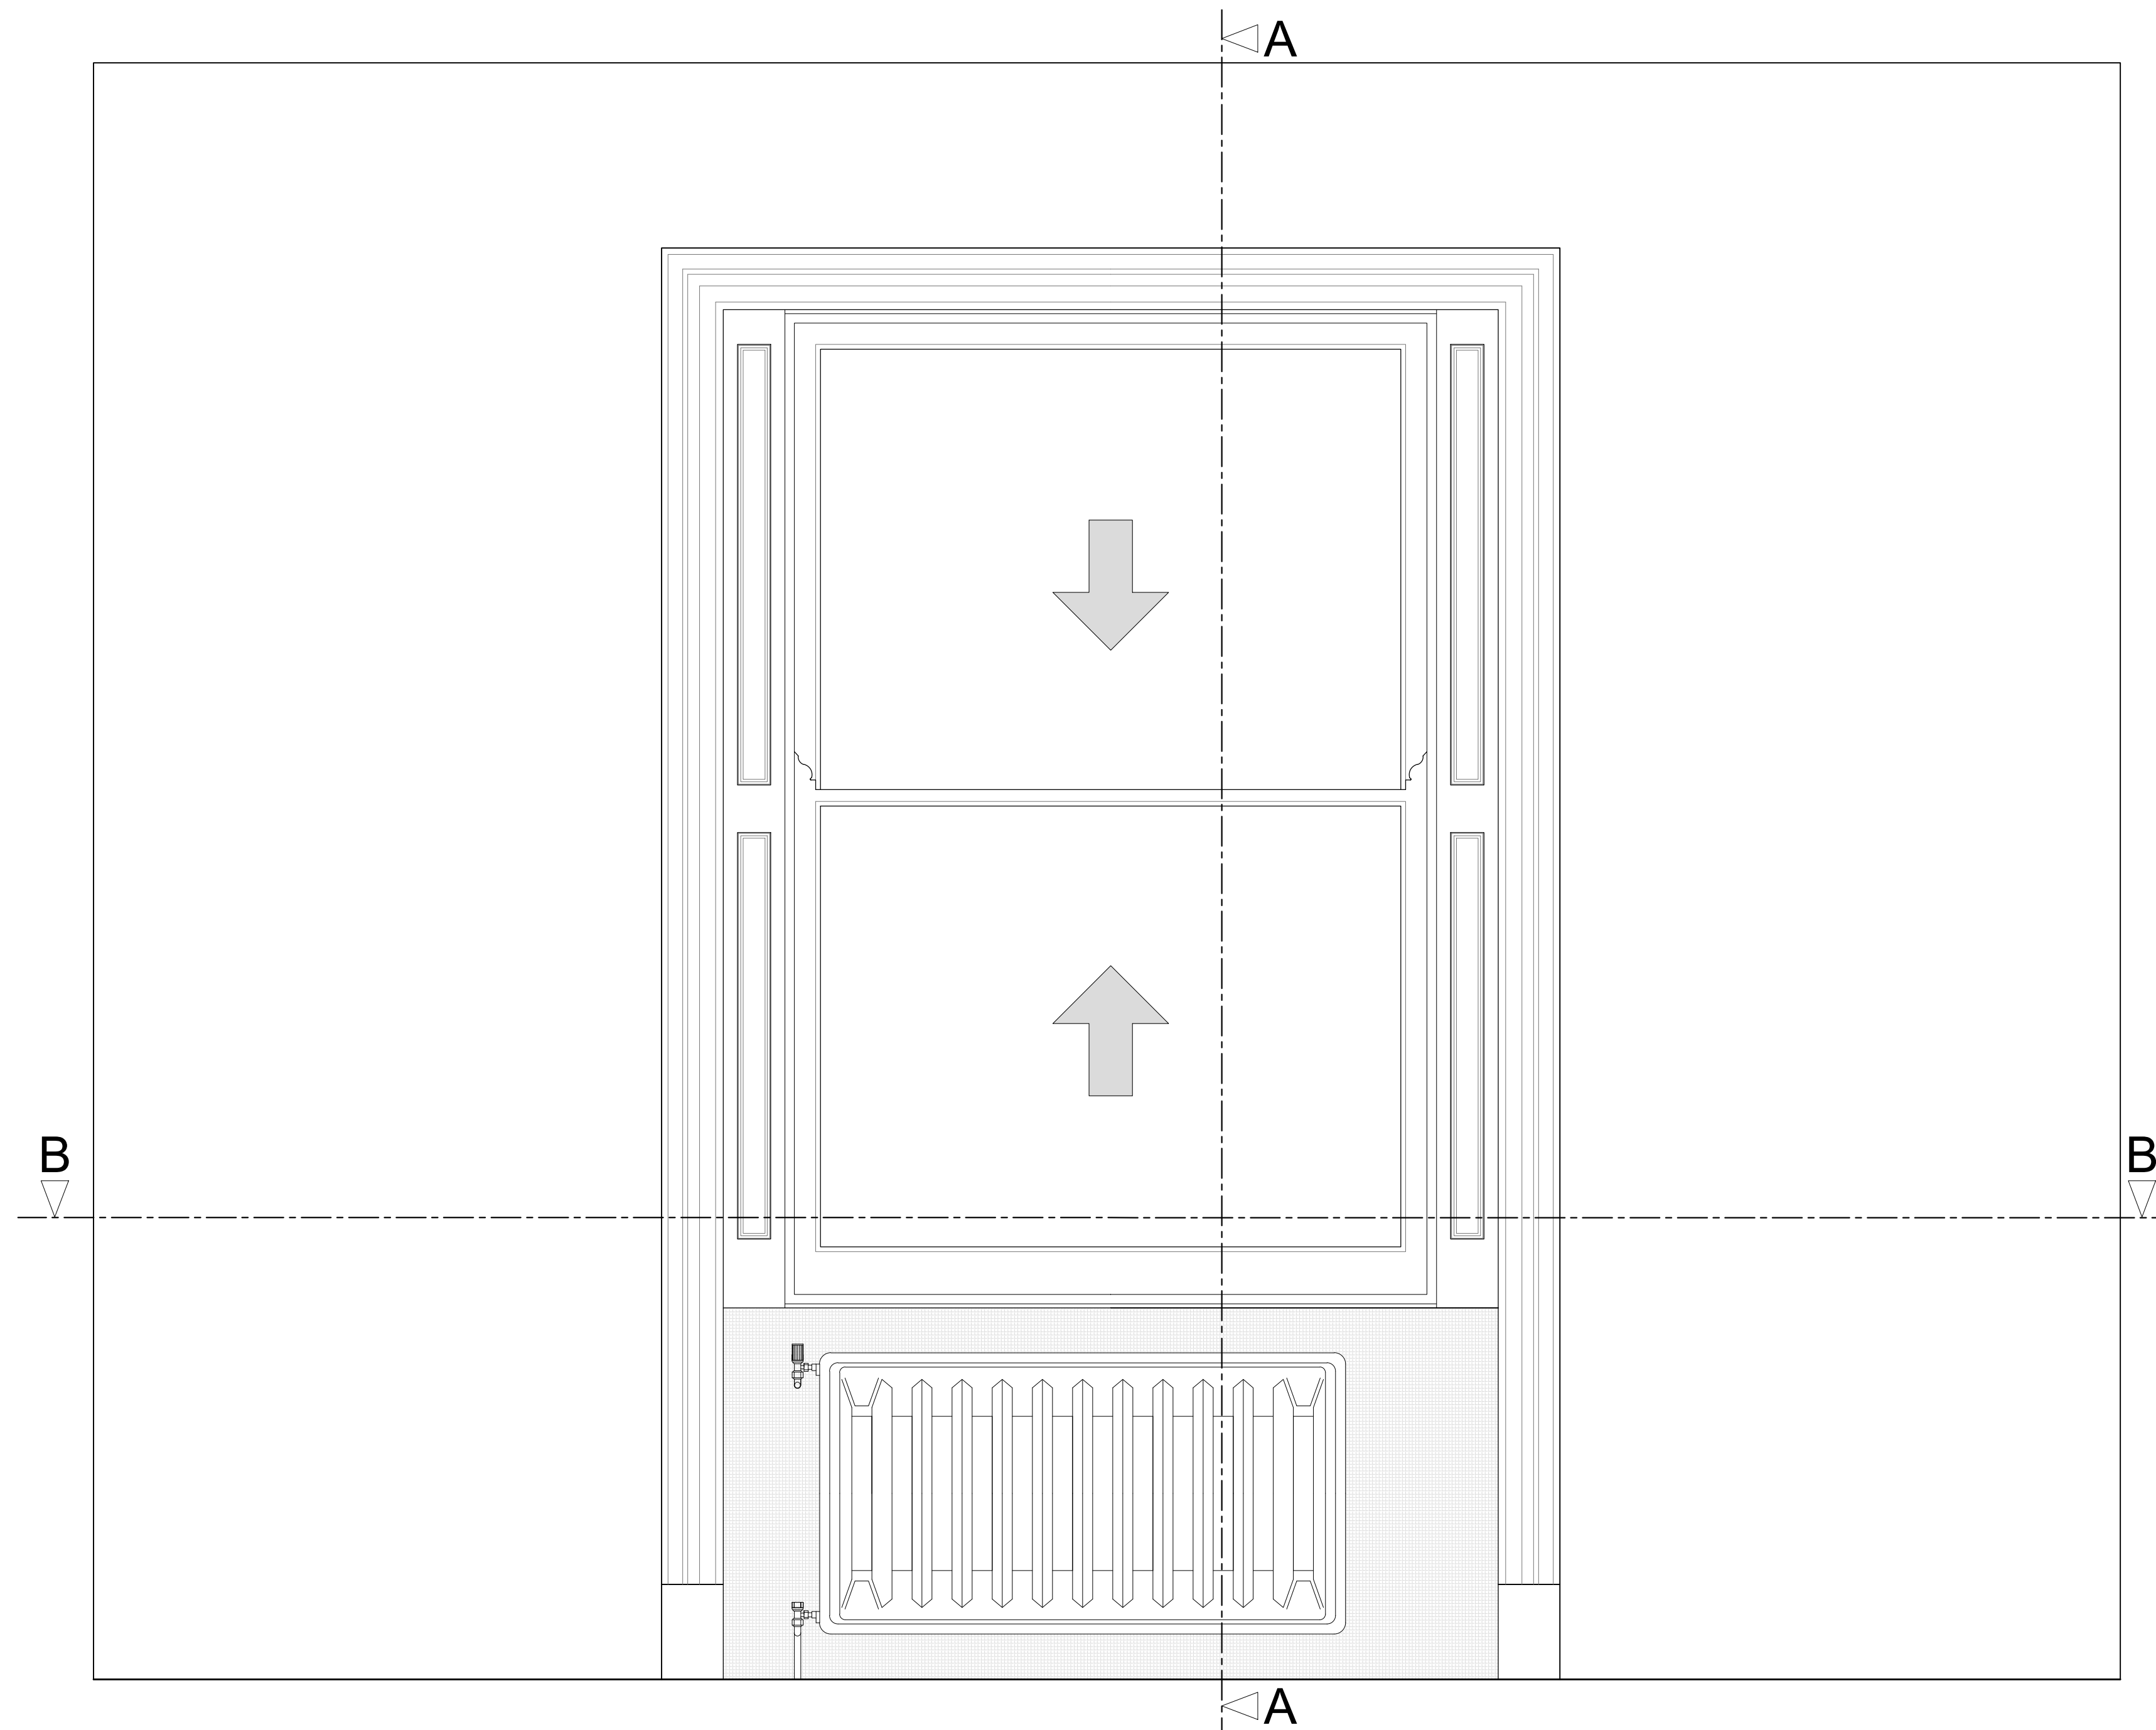


Section A-A through External Wall

Scale: 1:10

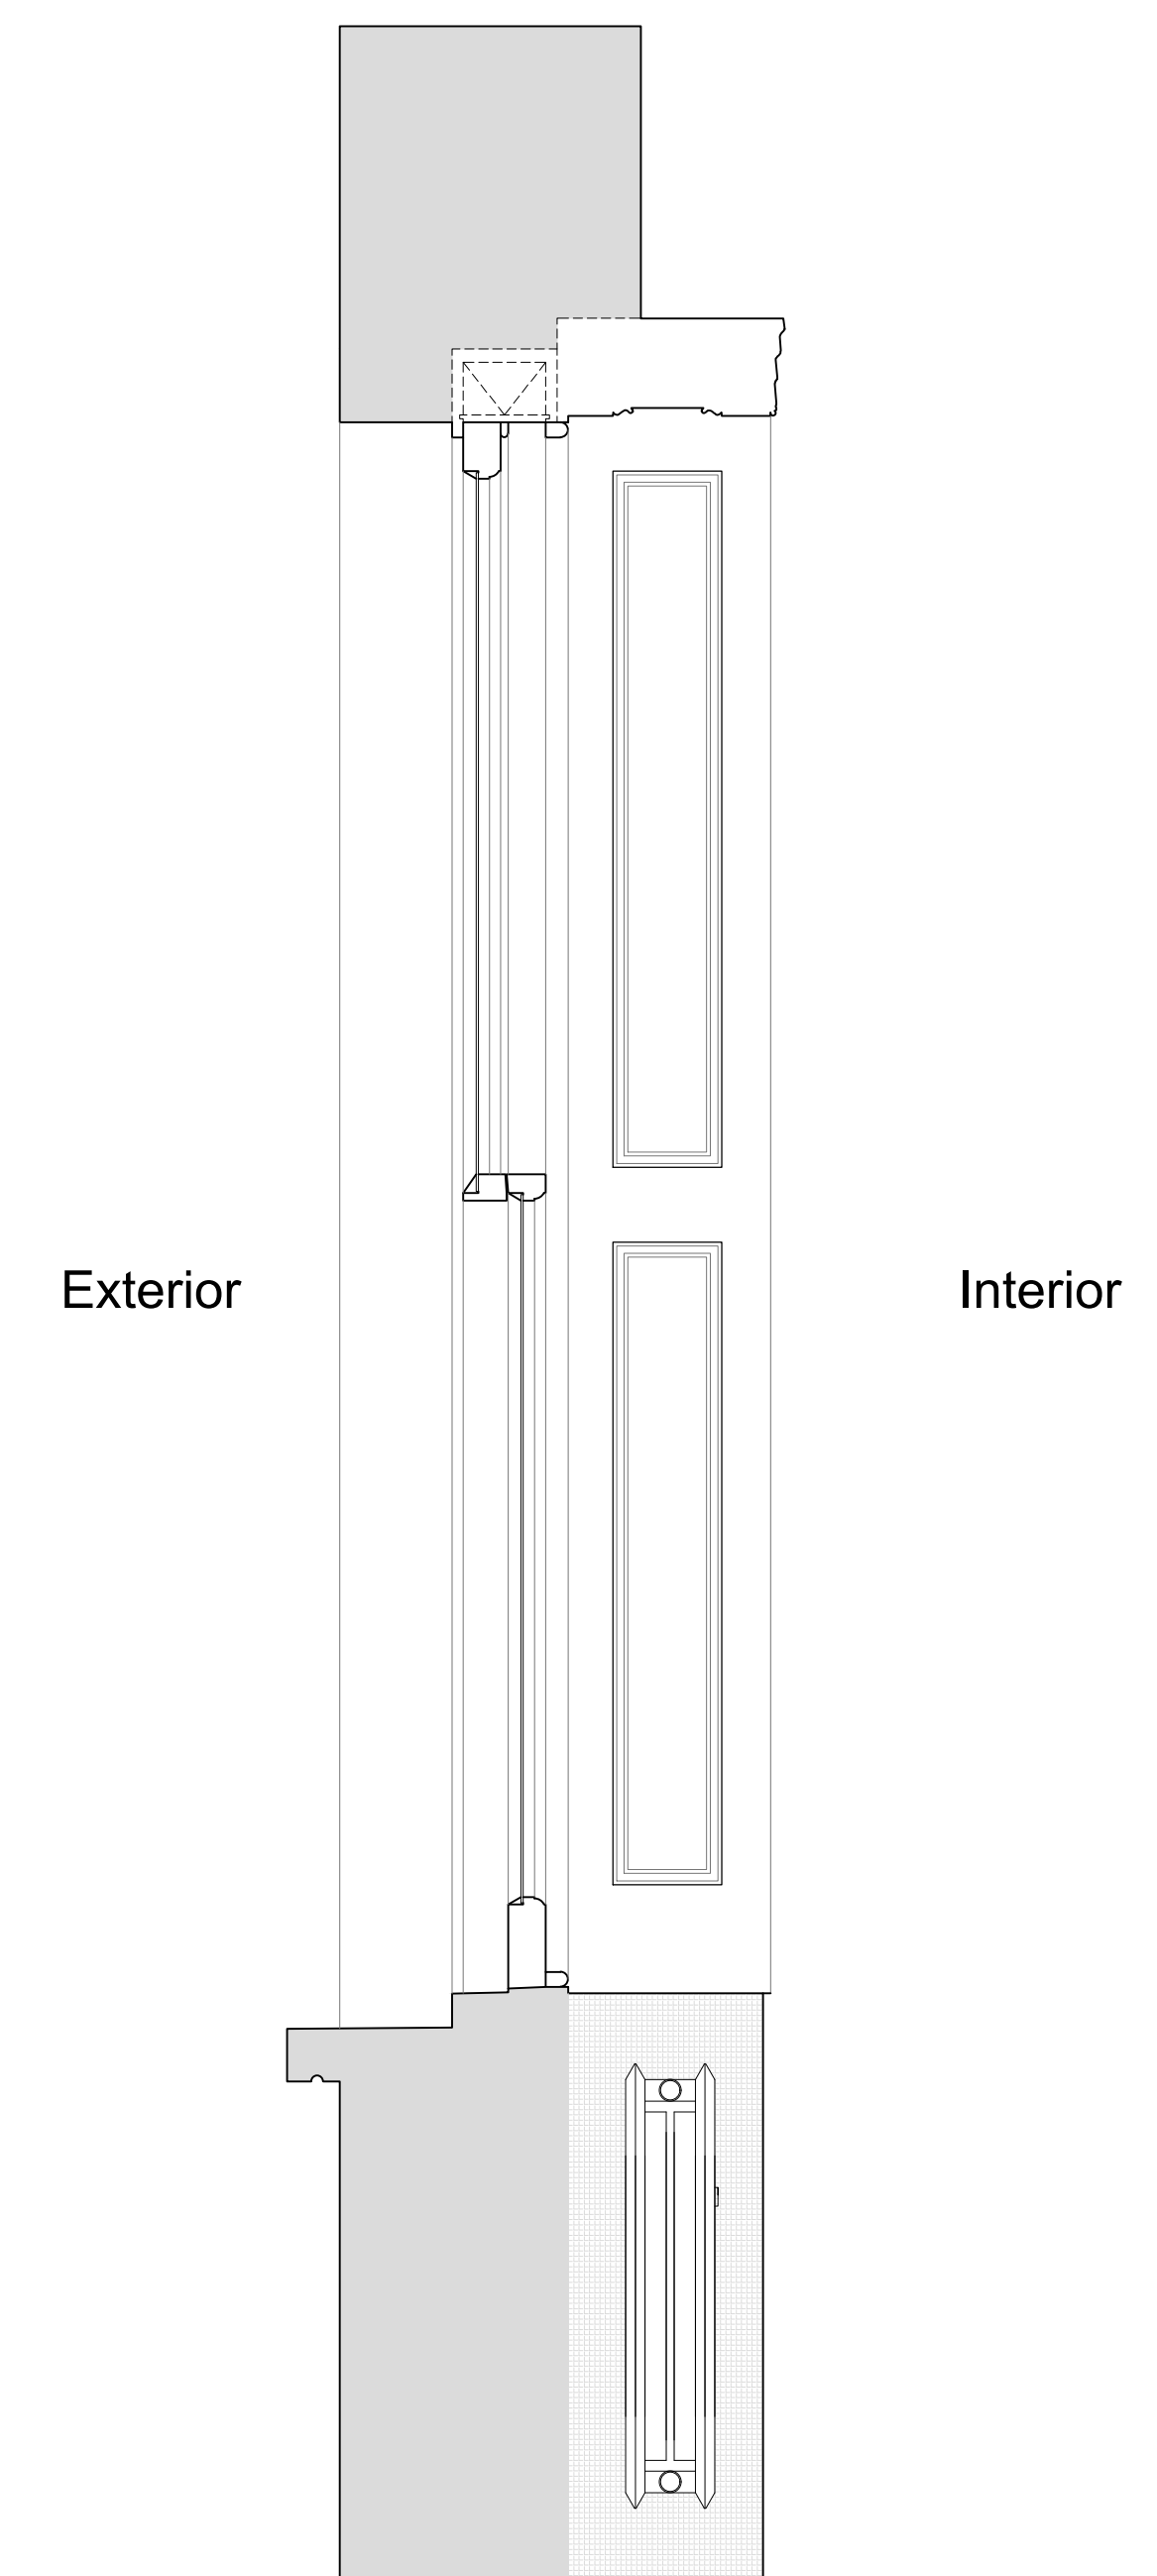

Plan Section B-B

Scale: 1:10

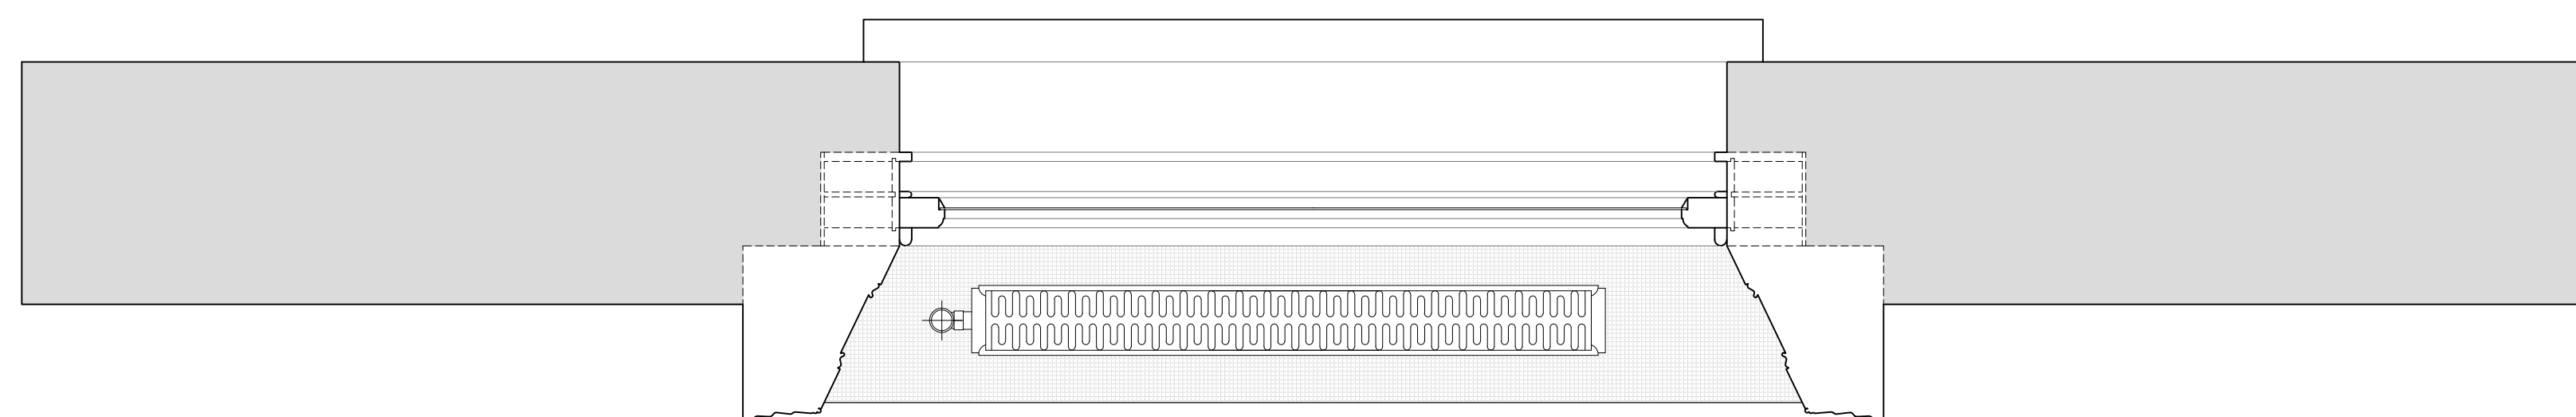

| Revision | Date | Assessment |
|----------|------------|------------------------------------------------|
| 1.0 | 08-03-2021 | Issued for listed building consent application |
| | | |
| | | |
| | | |
| | | |
| | | |

Do not reproduce this drawing without written permission
All dimensions are in millimetres unless stated otherwise

Drawing Not For Construction

HS2

High Speed (HS2) Limited
1st-3rd Floor
The Podium
1 Eversholt Street
London NW1 2DN

COSTAIN SKANSKA

Costain Skanska Joint Venture
9th Floor
The Tower
1 Eversholt Street
London NW1 2DN

Site Address:
16 Park Village East, London NW1


Drawing Title:
Ground Floor - Reception: EXISTING Rear Window Joinery Details -
Sheet 1 of 3

Drawn by: AP & PB Checked by: OB Presentation Scale: as shown @ A1

Date: 24-09-2019 Drawing No: WPI P066 NI - 16 PVE-EX-GF-J-10 Revision: 1.0


Internal Room Elevation with Secondary Glazing Installed

Scale: 1:10

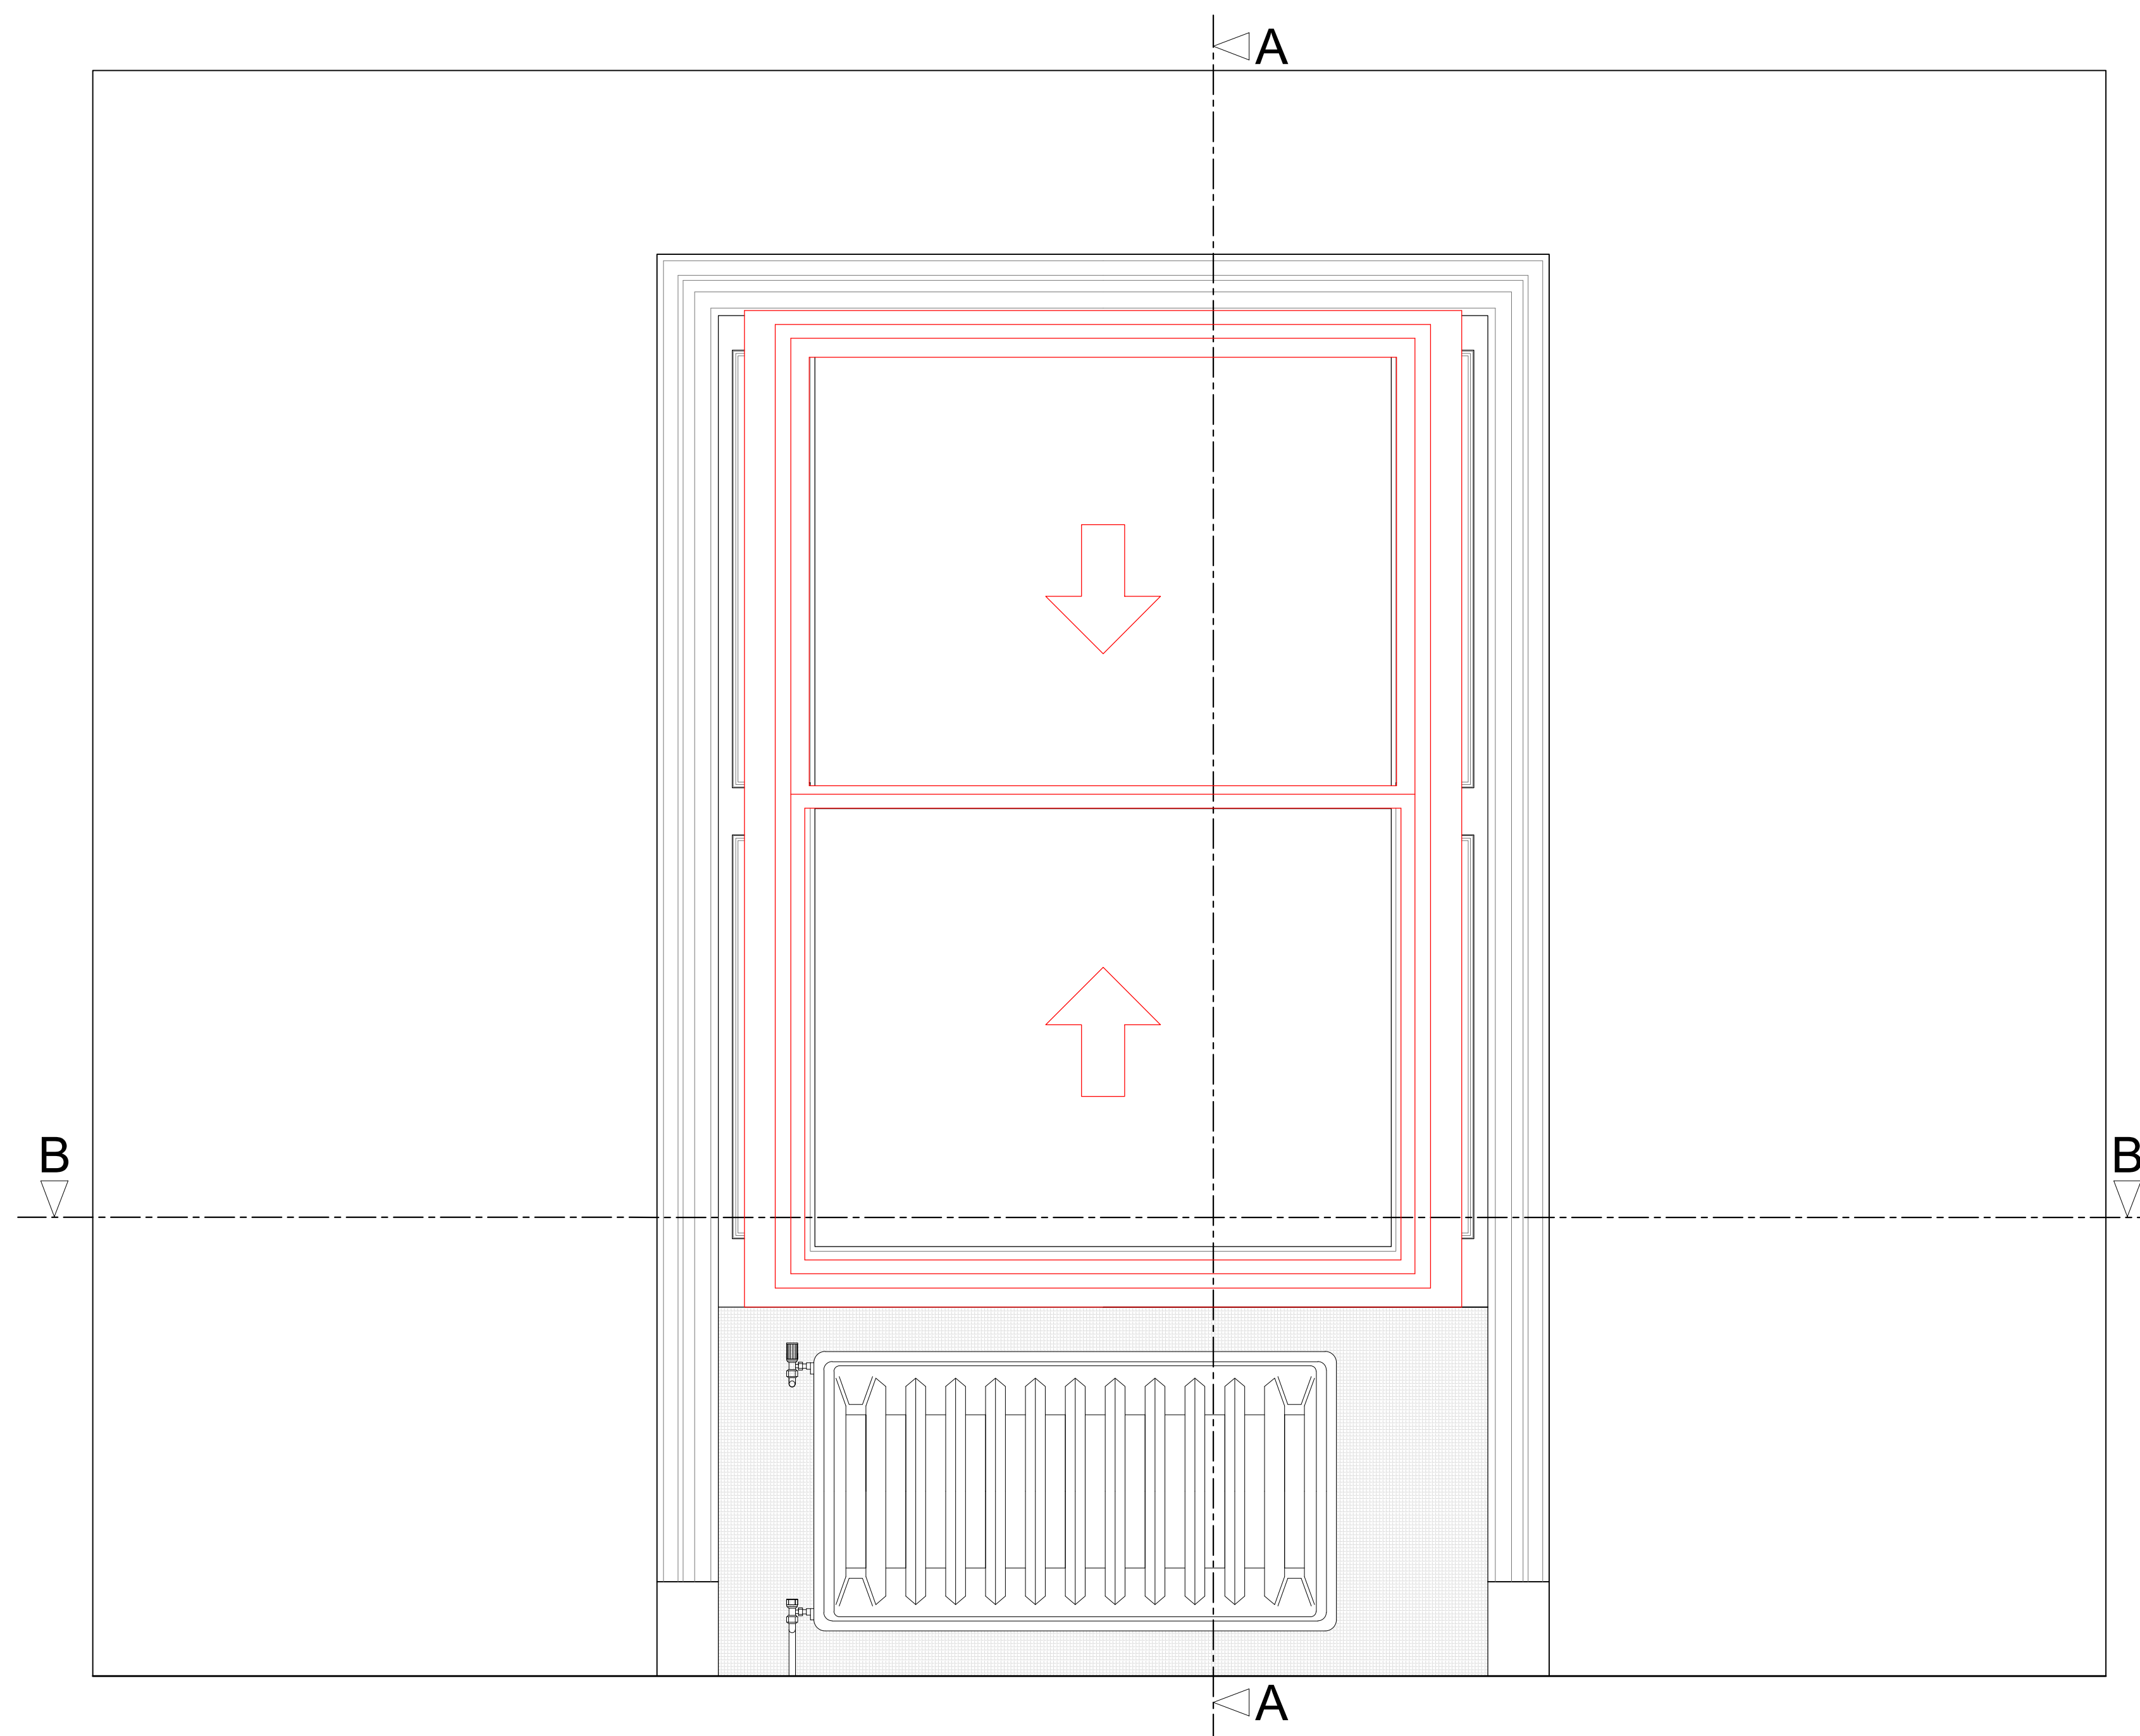


Section A-A through External Wall with Secondary Glazing Installed

Scale: 1:10

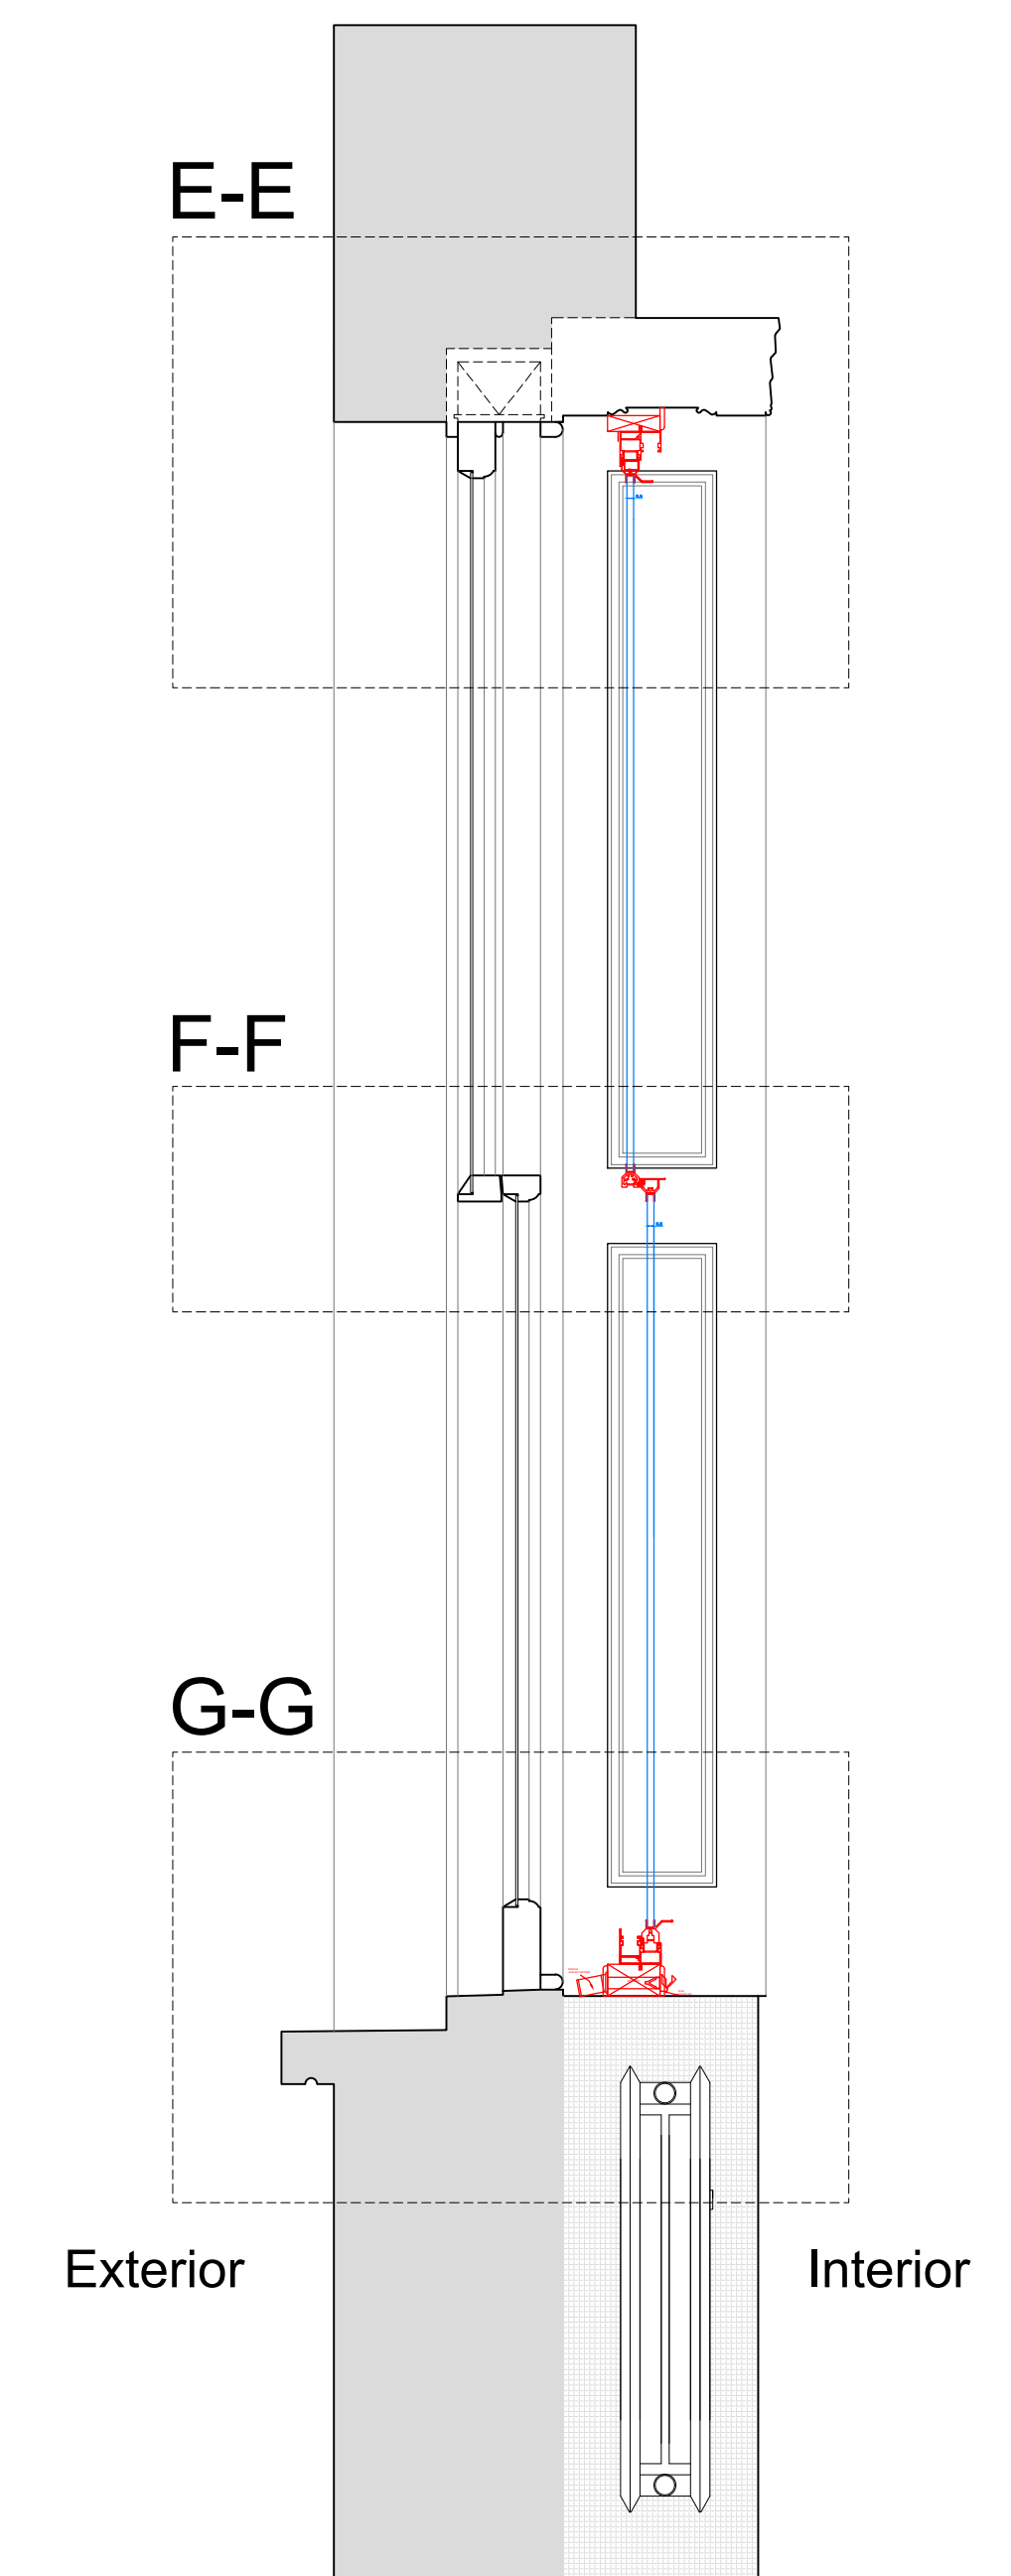

Plan Section B-B with Secondary Glazing Installed

Scale: 1:10

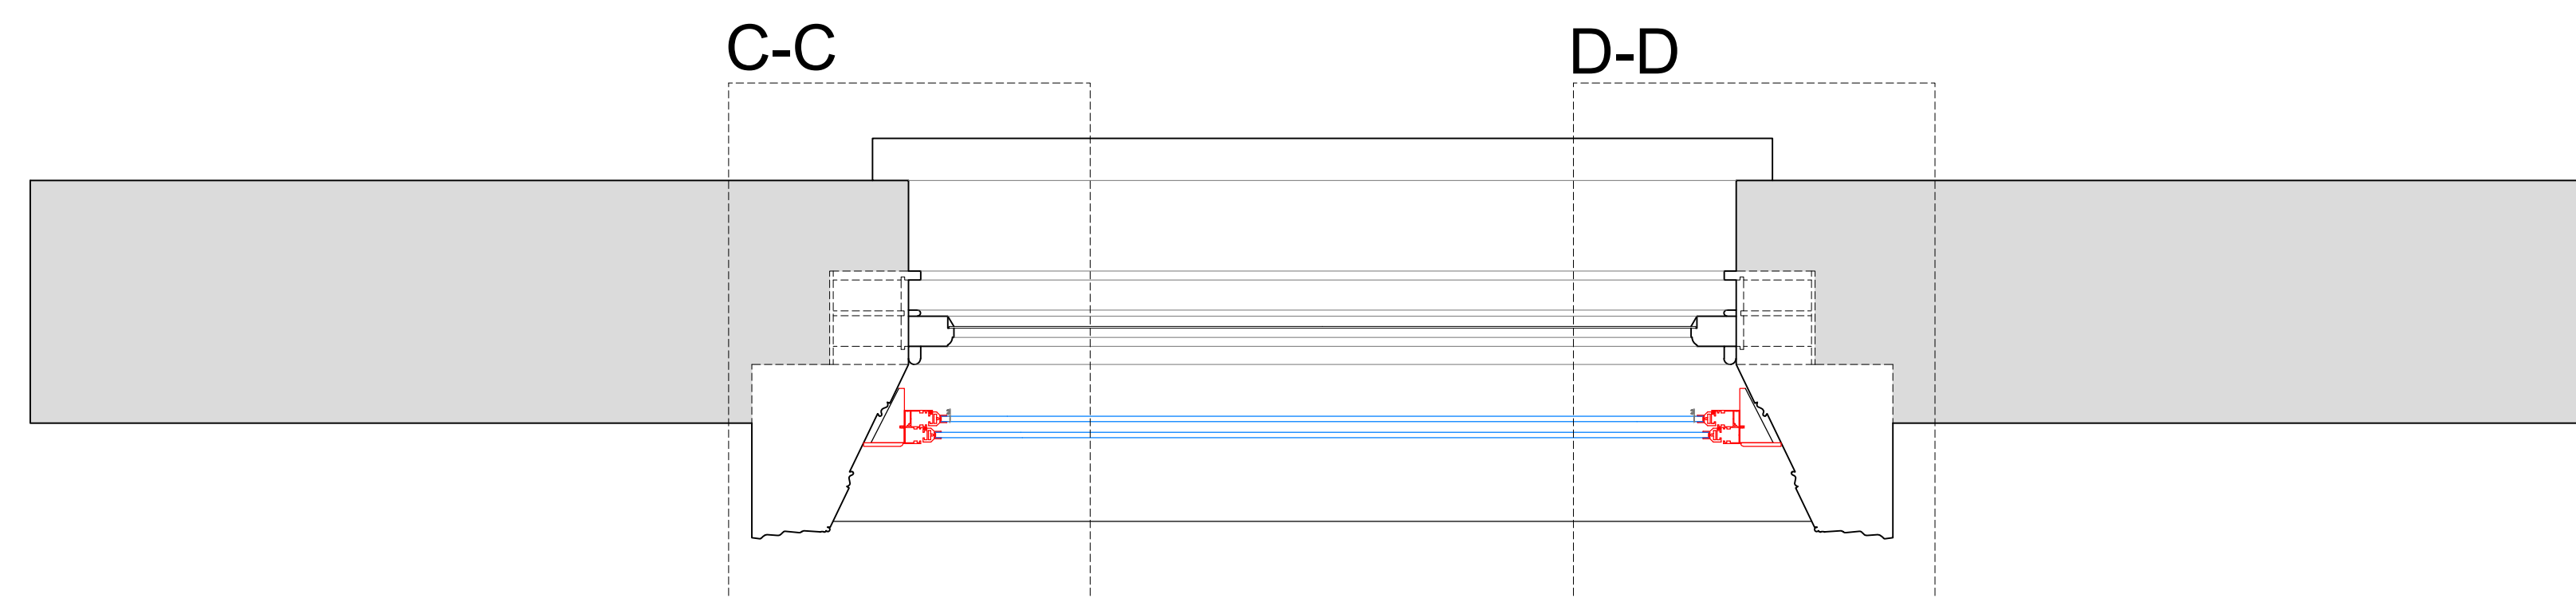

SECONDARY GLAZING SHOWN IN RED FOR VISUAL CLARITY ONLY

| Revision | Date | Assessment |
|----------|------------|------------------------------------------------|
| 1.0 | 08-03-2021 | Issued for listed building consent application |
| | | |
| | | |
| | | |
| | | |

Do not reproduce this drawing without written permission
All dimensions are in millimetres unless stated otherwise


Drawing Not For Construction

HS2
High Speed (HS2) Limited
1st-3rd Floor
The Podium
1 Eversholt Street
London NW1 2DN


COSTAIN SKANSKA
Costain Skanska Joint Venture
9th Floor
The Tower
1 Eversholt Street
London NW1 2DN

| | | | |
|-----------------------------------------------------------------------------------------------|--------------------------------------------------|--------------------------------|------------------|
| Site Address: 16 Park Village East, London NW1 | | | |
| Drawing Title: Ground Floor - Reception: PROPOSED Secondary Glazing Details - Sheet 2 of 3 | | | |
| Drawn by: AP & PB | Checked by: OB | Presented by: as shown @ A1 | Revision: 1.0 |
| Date: 24-09-2019 | Drawing No: WPI P066 NI - 16 PVE-PR-GF-J-10.1 | Revision: 1.0 | |


Section C-C
Scale: 1:5 on A1

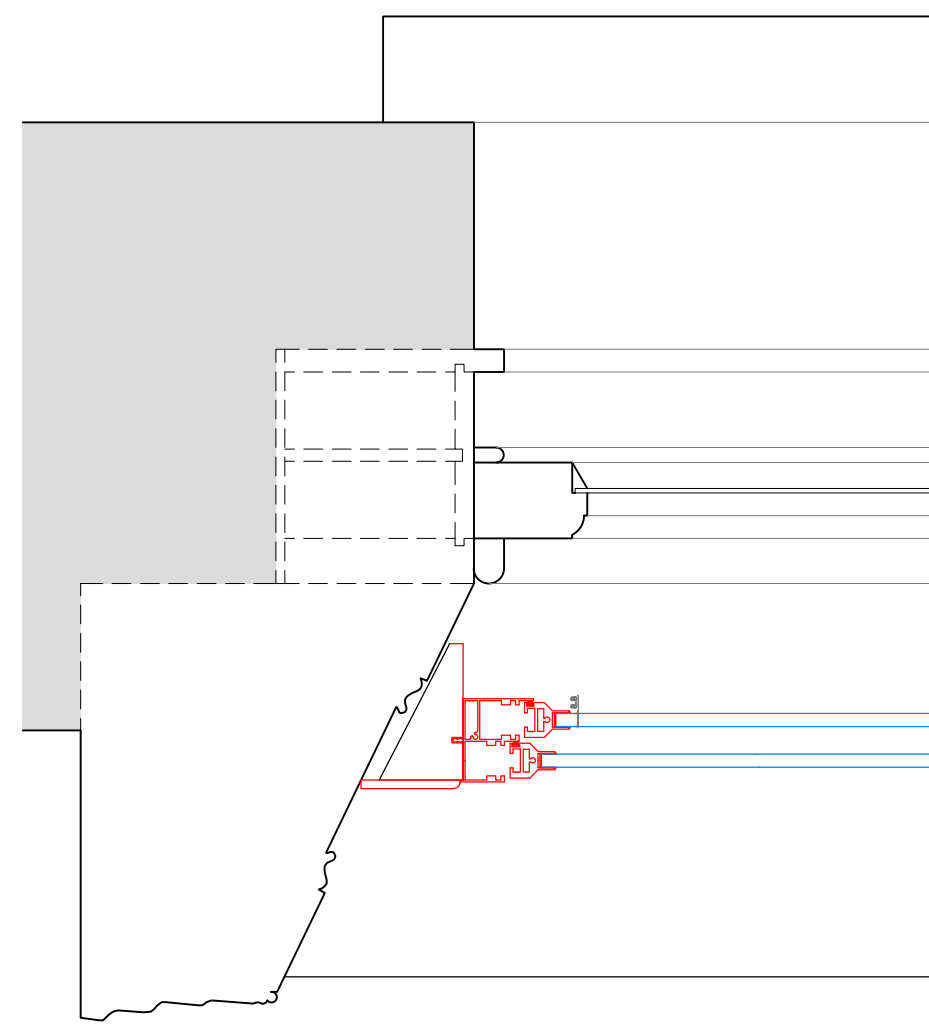


Section D-D
Scale: 1:5 on A1

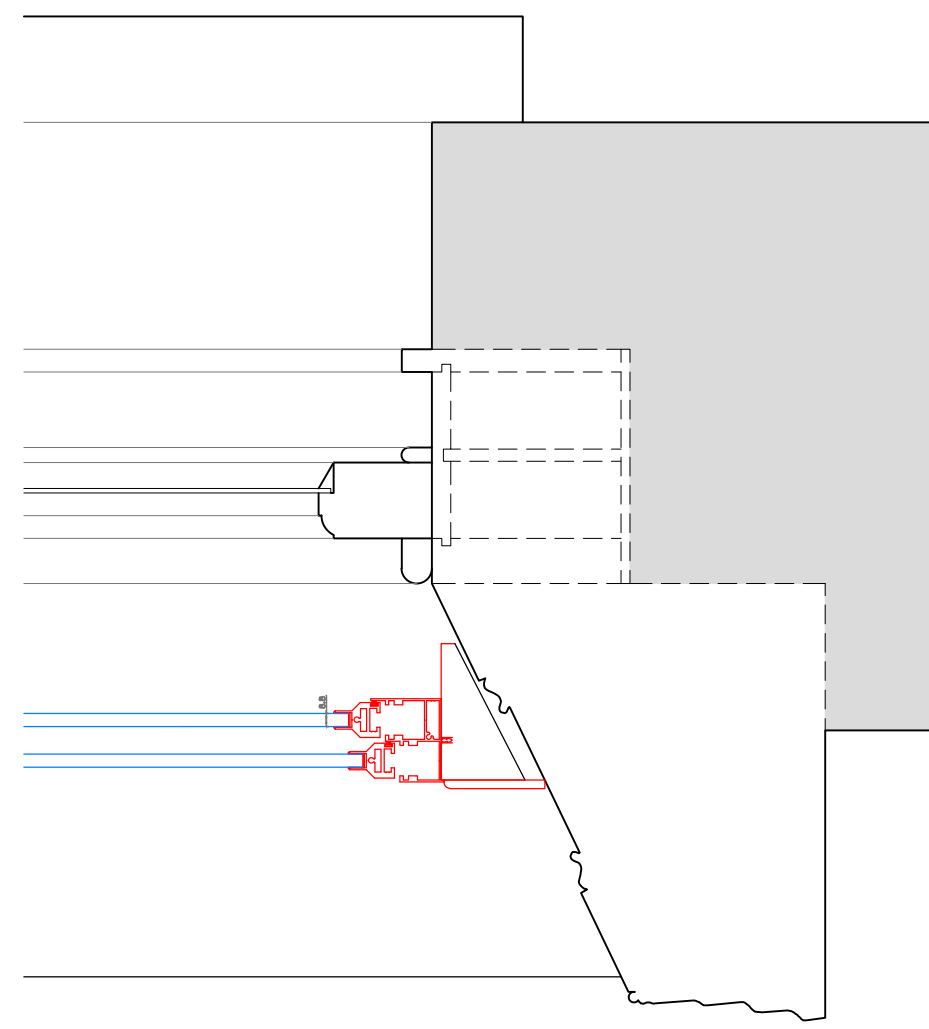


Section E-E
Scale: 1:5 on A1

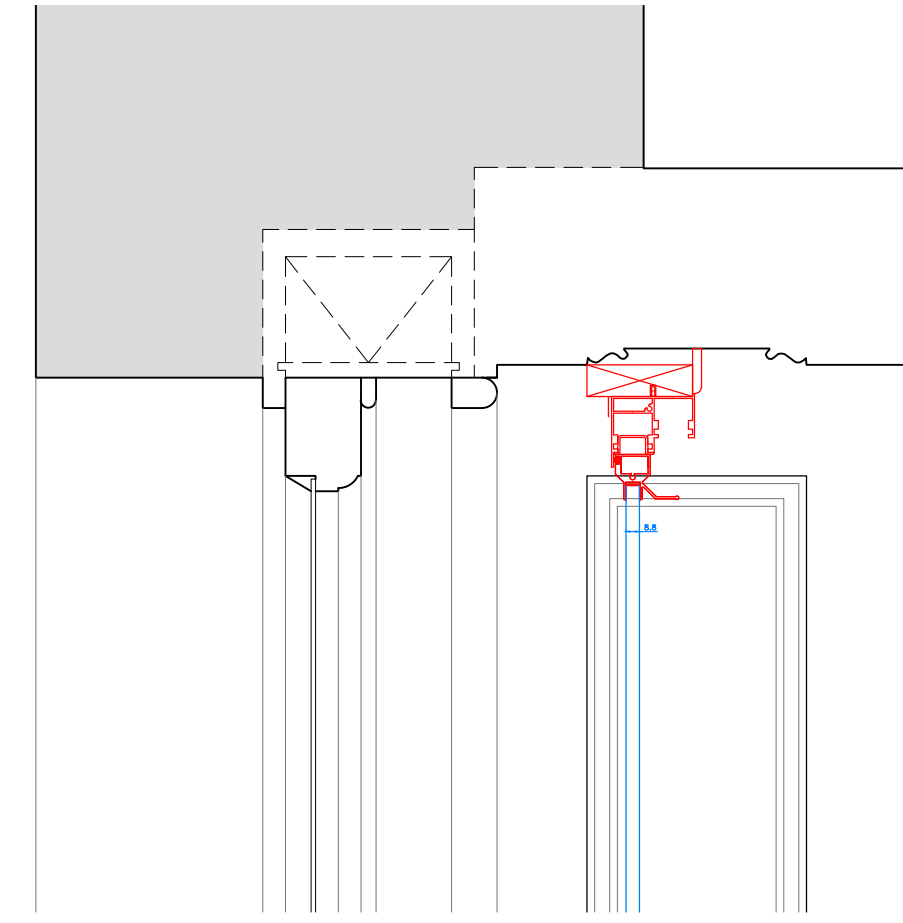

Section F-F
Scale: 1:5 on A1

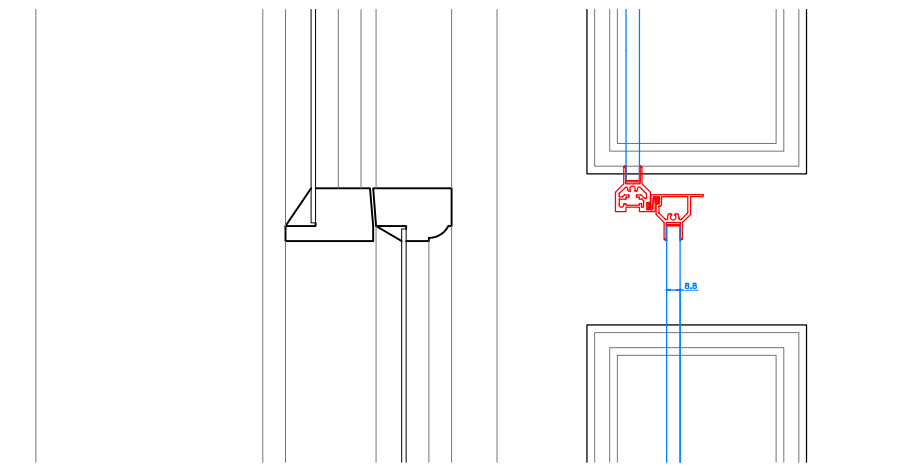

Section G-G
Scale: 1:5 on A1

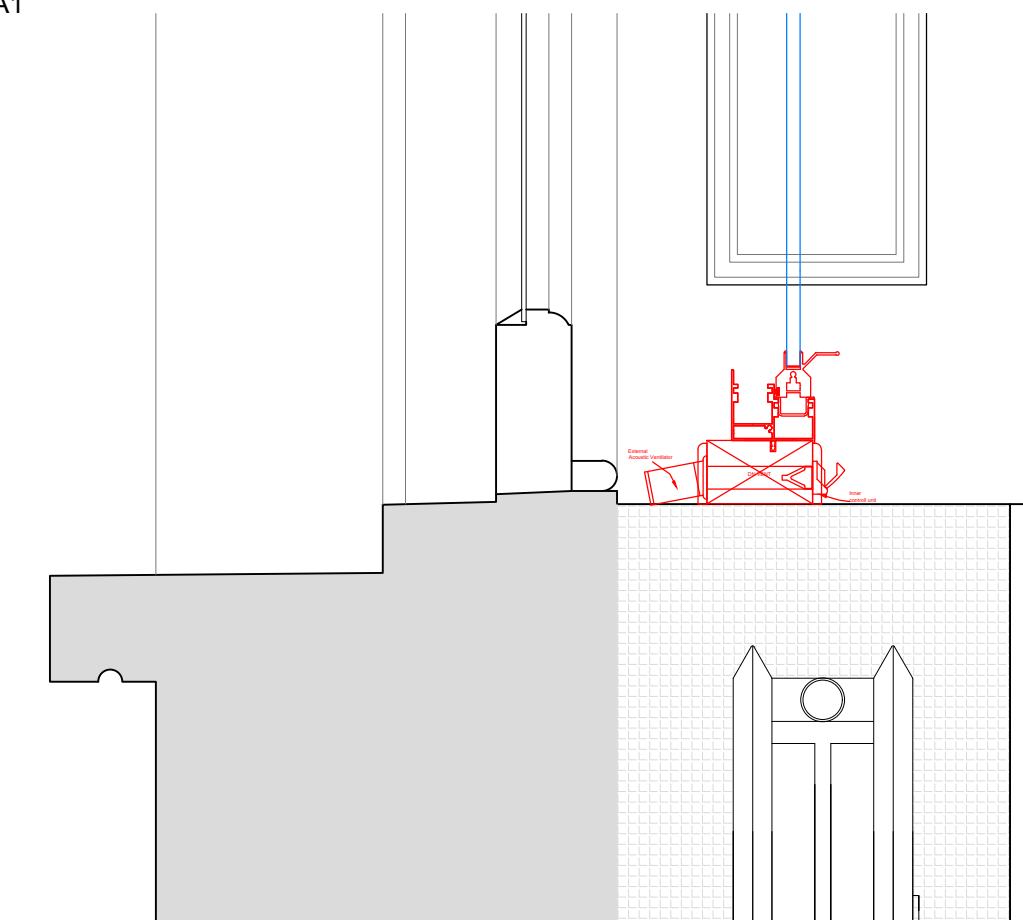

SECONDARY GLAZING SHOWN IN RED FOR VISUAL CLARITY ONLY

| Revision | Date | Assessment |
|----------|------------|------------------------------------------------|
| 1.0 | 08-03-2021 | Issued for listed building consent application |
| | | |
| | | |
| | | |
| | | |
| | | |

Do not reproduce this drawing without written permission
All dimensions are in millimetres unless stated otherwise

Drawing Not For Construction

HS2

High Speed (HS2) Limited
1st-3rd Floor
The Podium
1 Eversholt Street
London NW1 2DN

COSTAIN SKANSKA

Costain Skanska Joint Venture
9th Floor
The Tower
1 Eversholt Street
London NW1 2DN

Site Address:
16 Park Village East, London NW1


Drawing Title:
Ground Floor - Reception: PROPOSED Secondary Glazing Details -
Sheet 3 of 3

Drawn by: AP & PB Checked by: OB Presentation Scale: 1:5 @ A1

Date: 24-09-2019 Drawing No: WPI P066 NI - 16 PVE-PR-GF-J-10.2 Revision: 1.0


Internal Room Elevation

Scale: 1:10

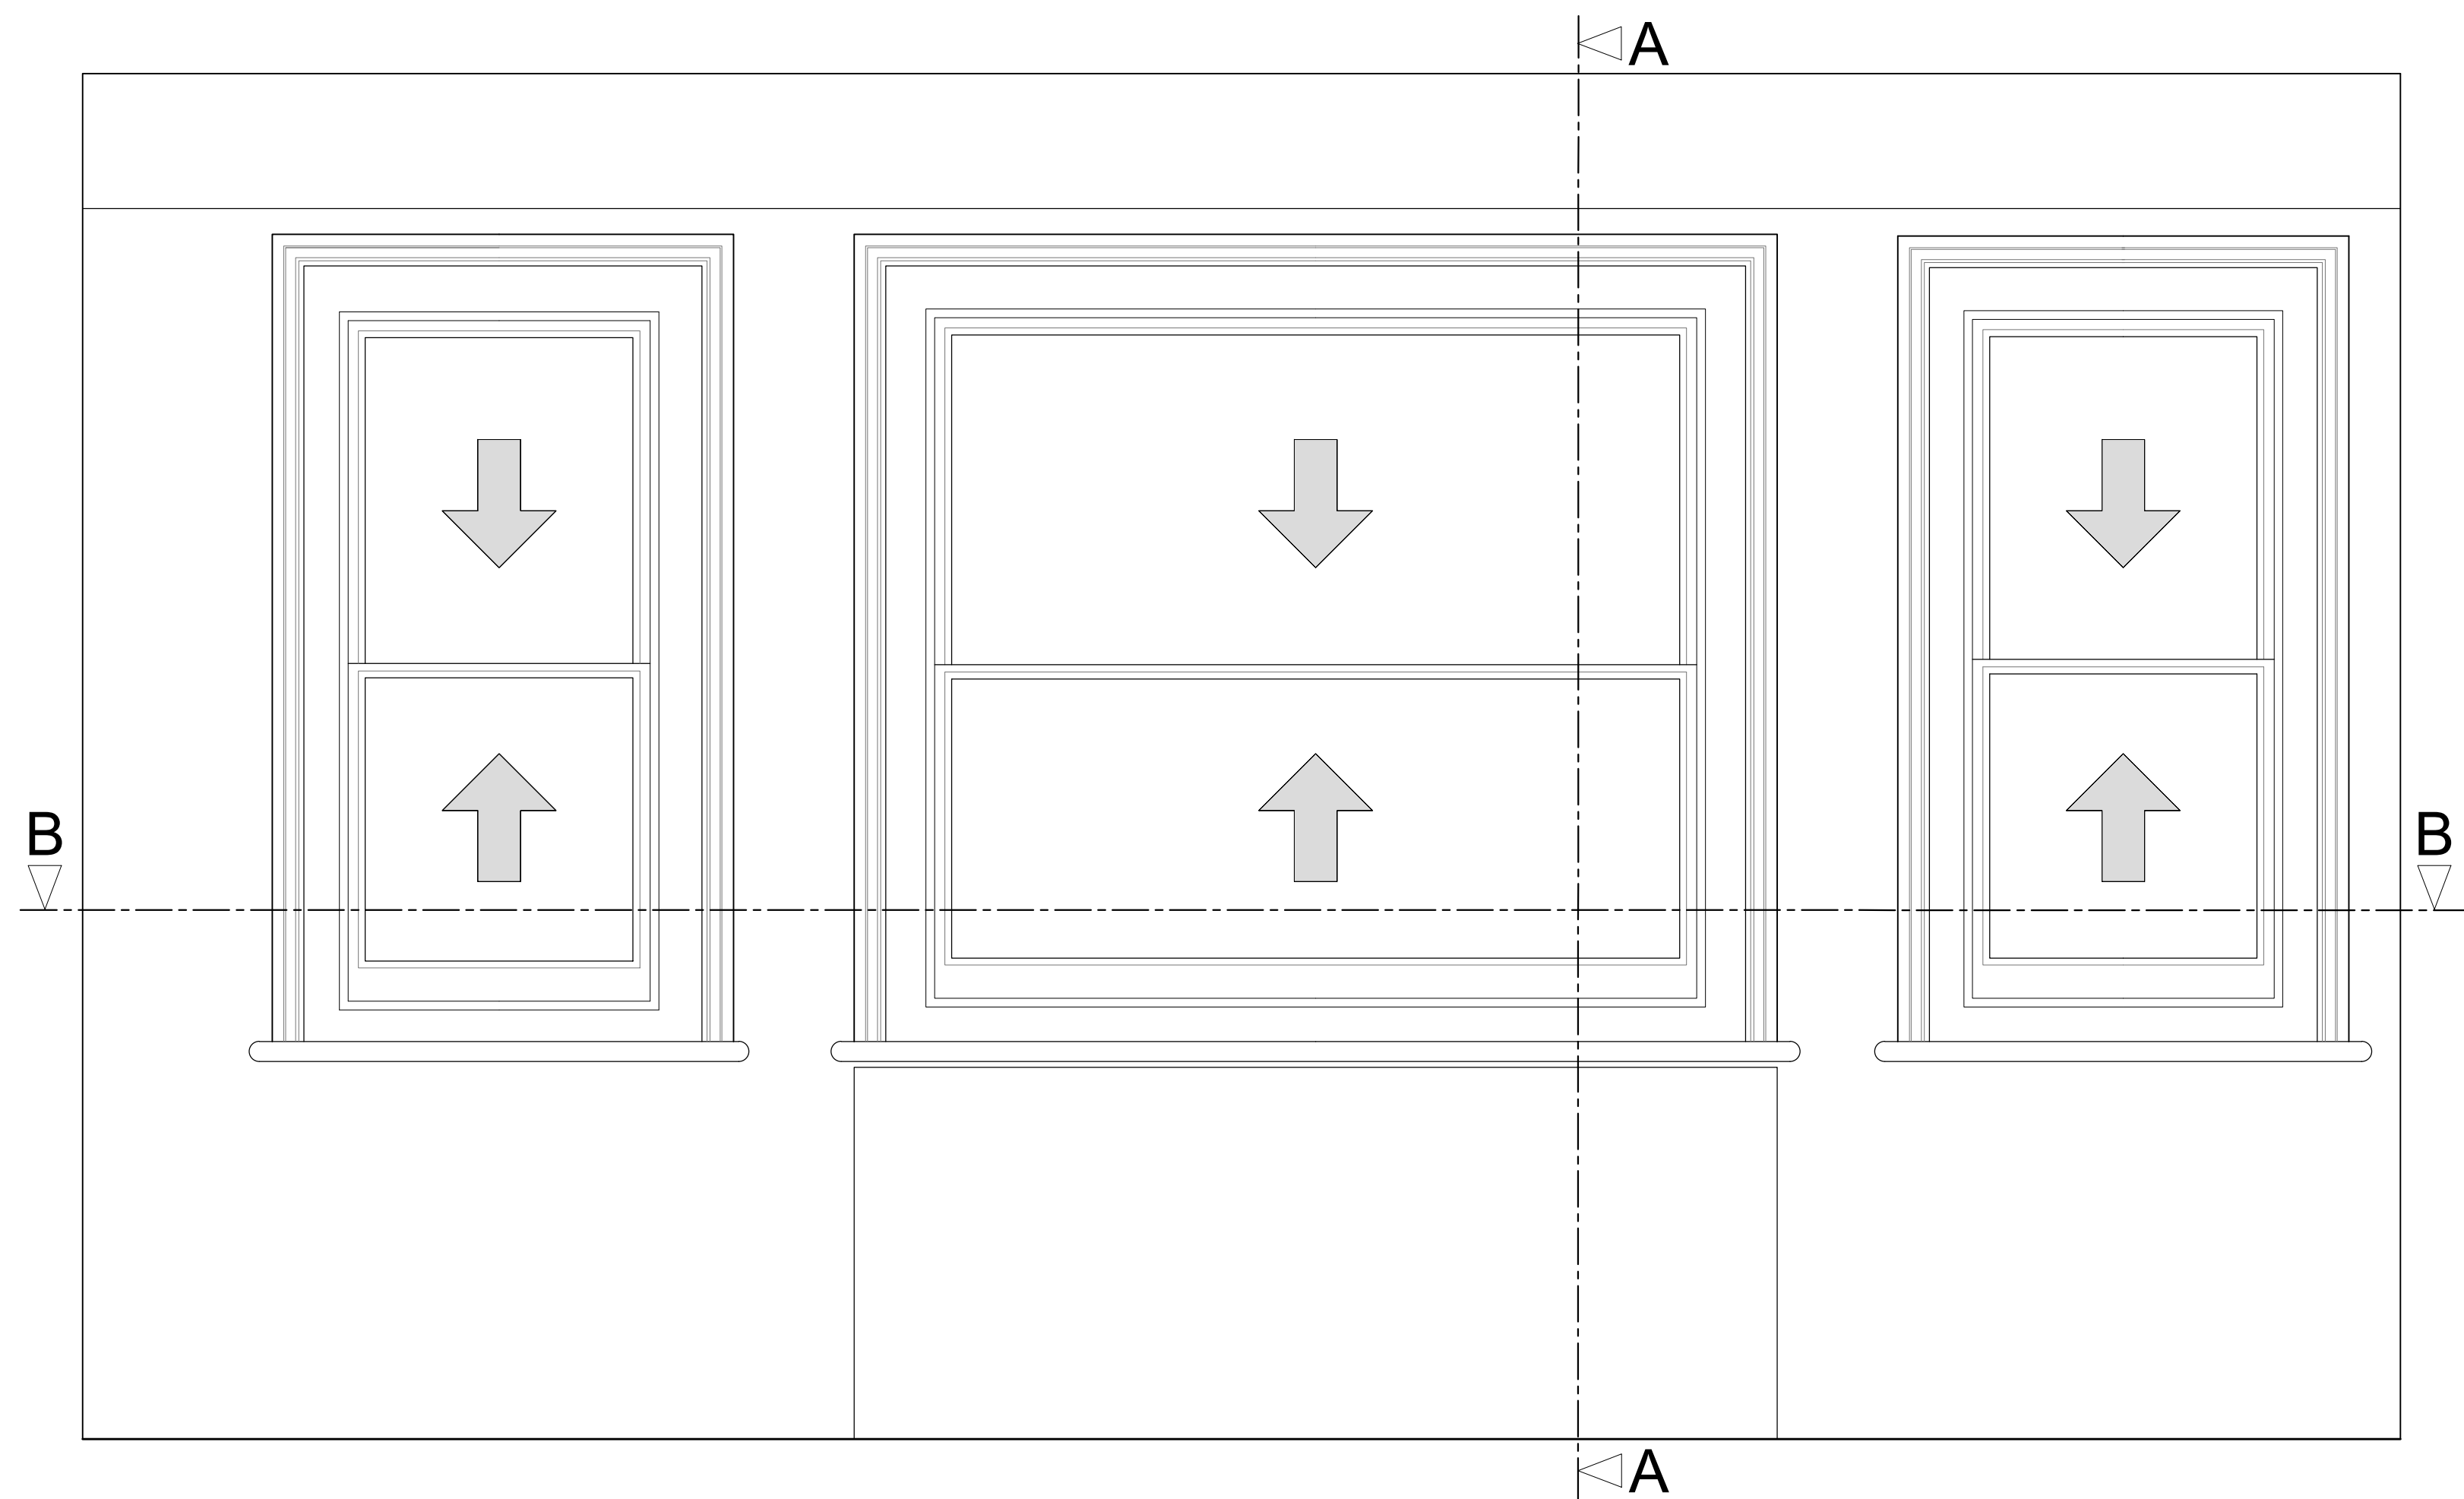


Section A-A through External Wall

Scale: 1:10

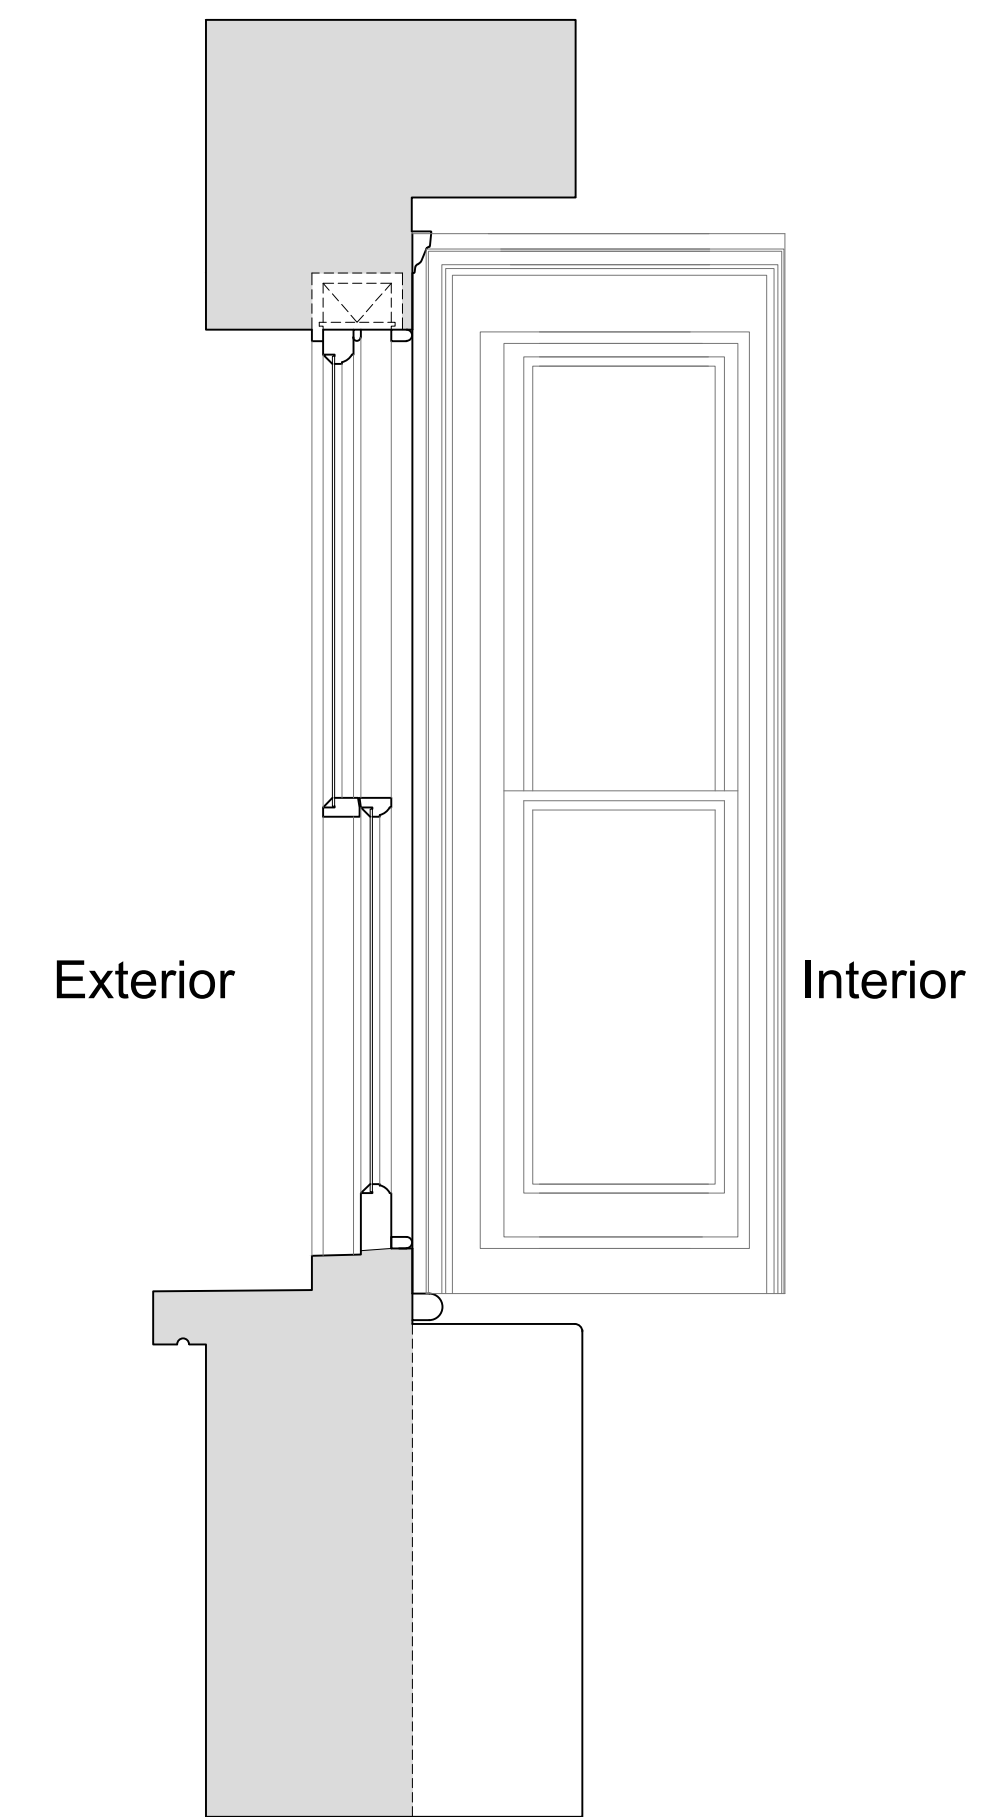

Plan Section B-B

Scale: 1:10

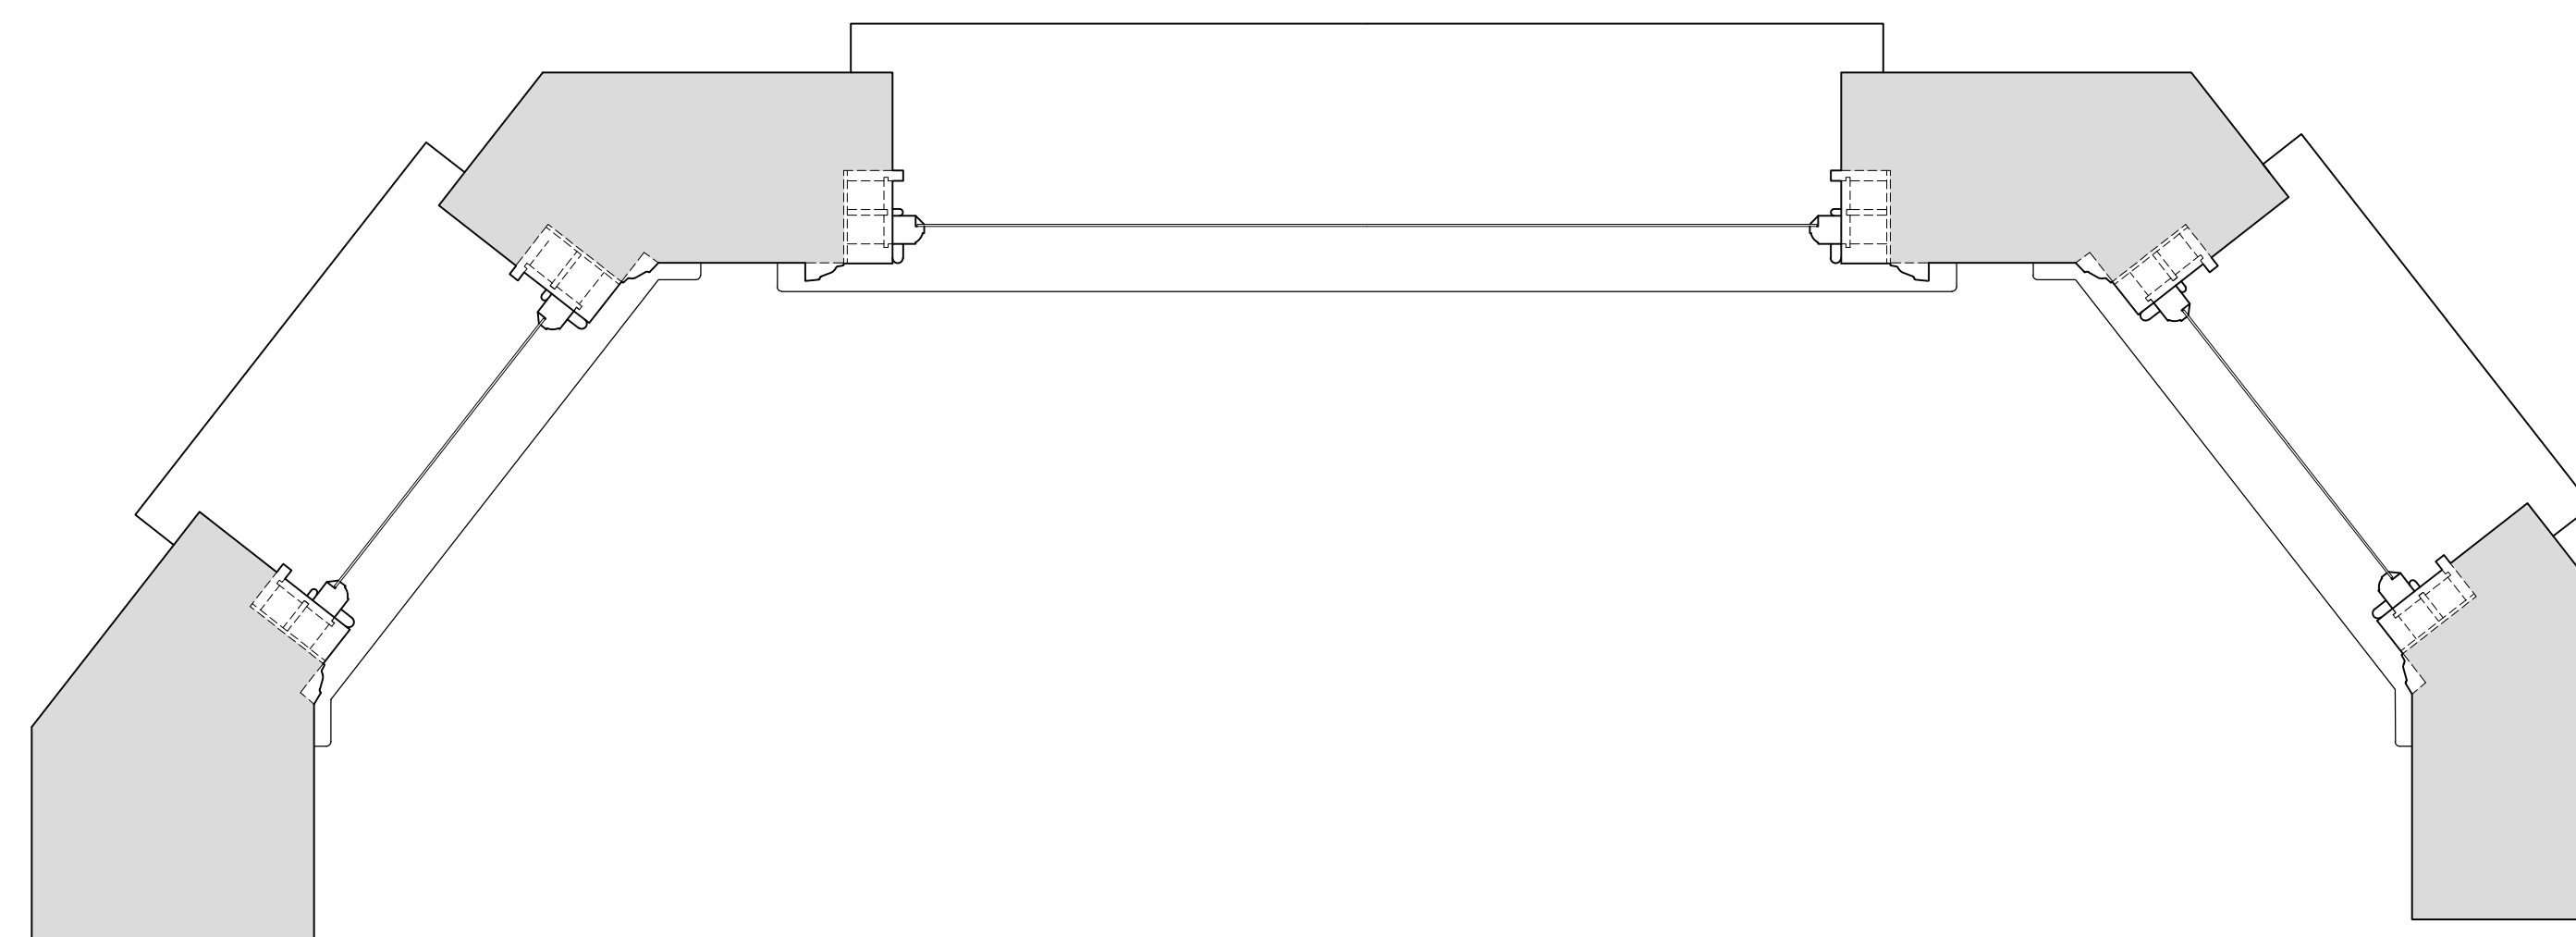

| Revision | Date | Assessment |
|----------|------------|------------------------------------------------|
| 1.0 | 08-03-2021 | Issued for listed building consent application |
| | | |
| | | |
| | | |
| | | |
| | | |

Do not reproduce this drawing without written permission
All dimensions are in millimetres unless stated otherwise

Drawing Not For Construction

HS2

High Speed (HS2) Limited
1st-3rd Floor
The Podium
1 Eversholt Street
London NW1 2DN

COSTAIN SKANSKA

Costain Skanska Joint Venture
9th Floor
The Tower
1 Eversholt Street
London NW1 2DN

Site Address:
16 Park Village East, London NW1


Drawing Title:
First Floor - Master Bedroom: EXISTING Rear Window Joinery Details - Sheet 1 of 3

Drawn by: AP & PB Checked by: OB Presentation Scale: as shown @ A1

Date: 24-09-2019 Drawing No: WPI P066 NI - 16 PVE-EX-FF-J-11 Revision: 1.0


Internal Room Elevation with Secondary Glazing Installed

Scale: 1:10

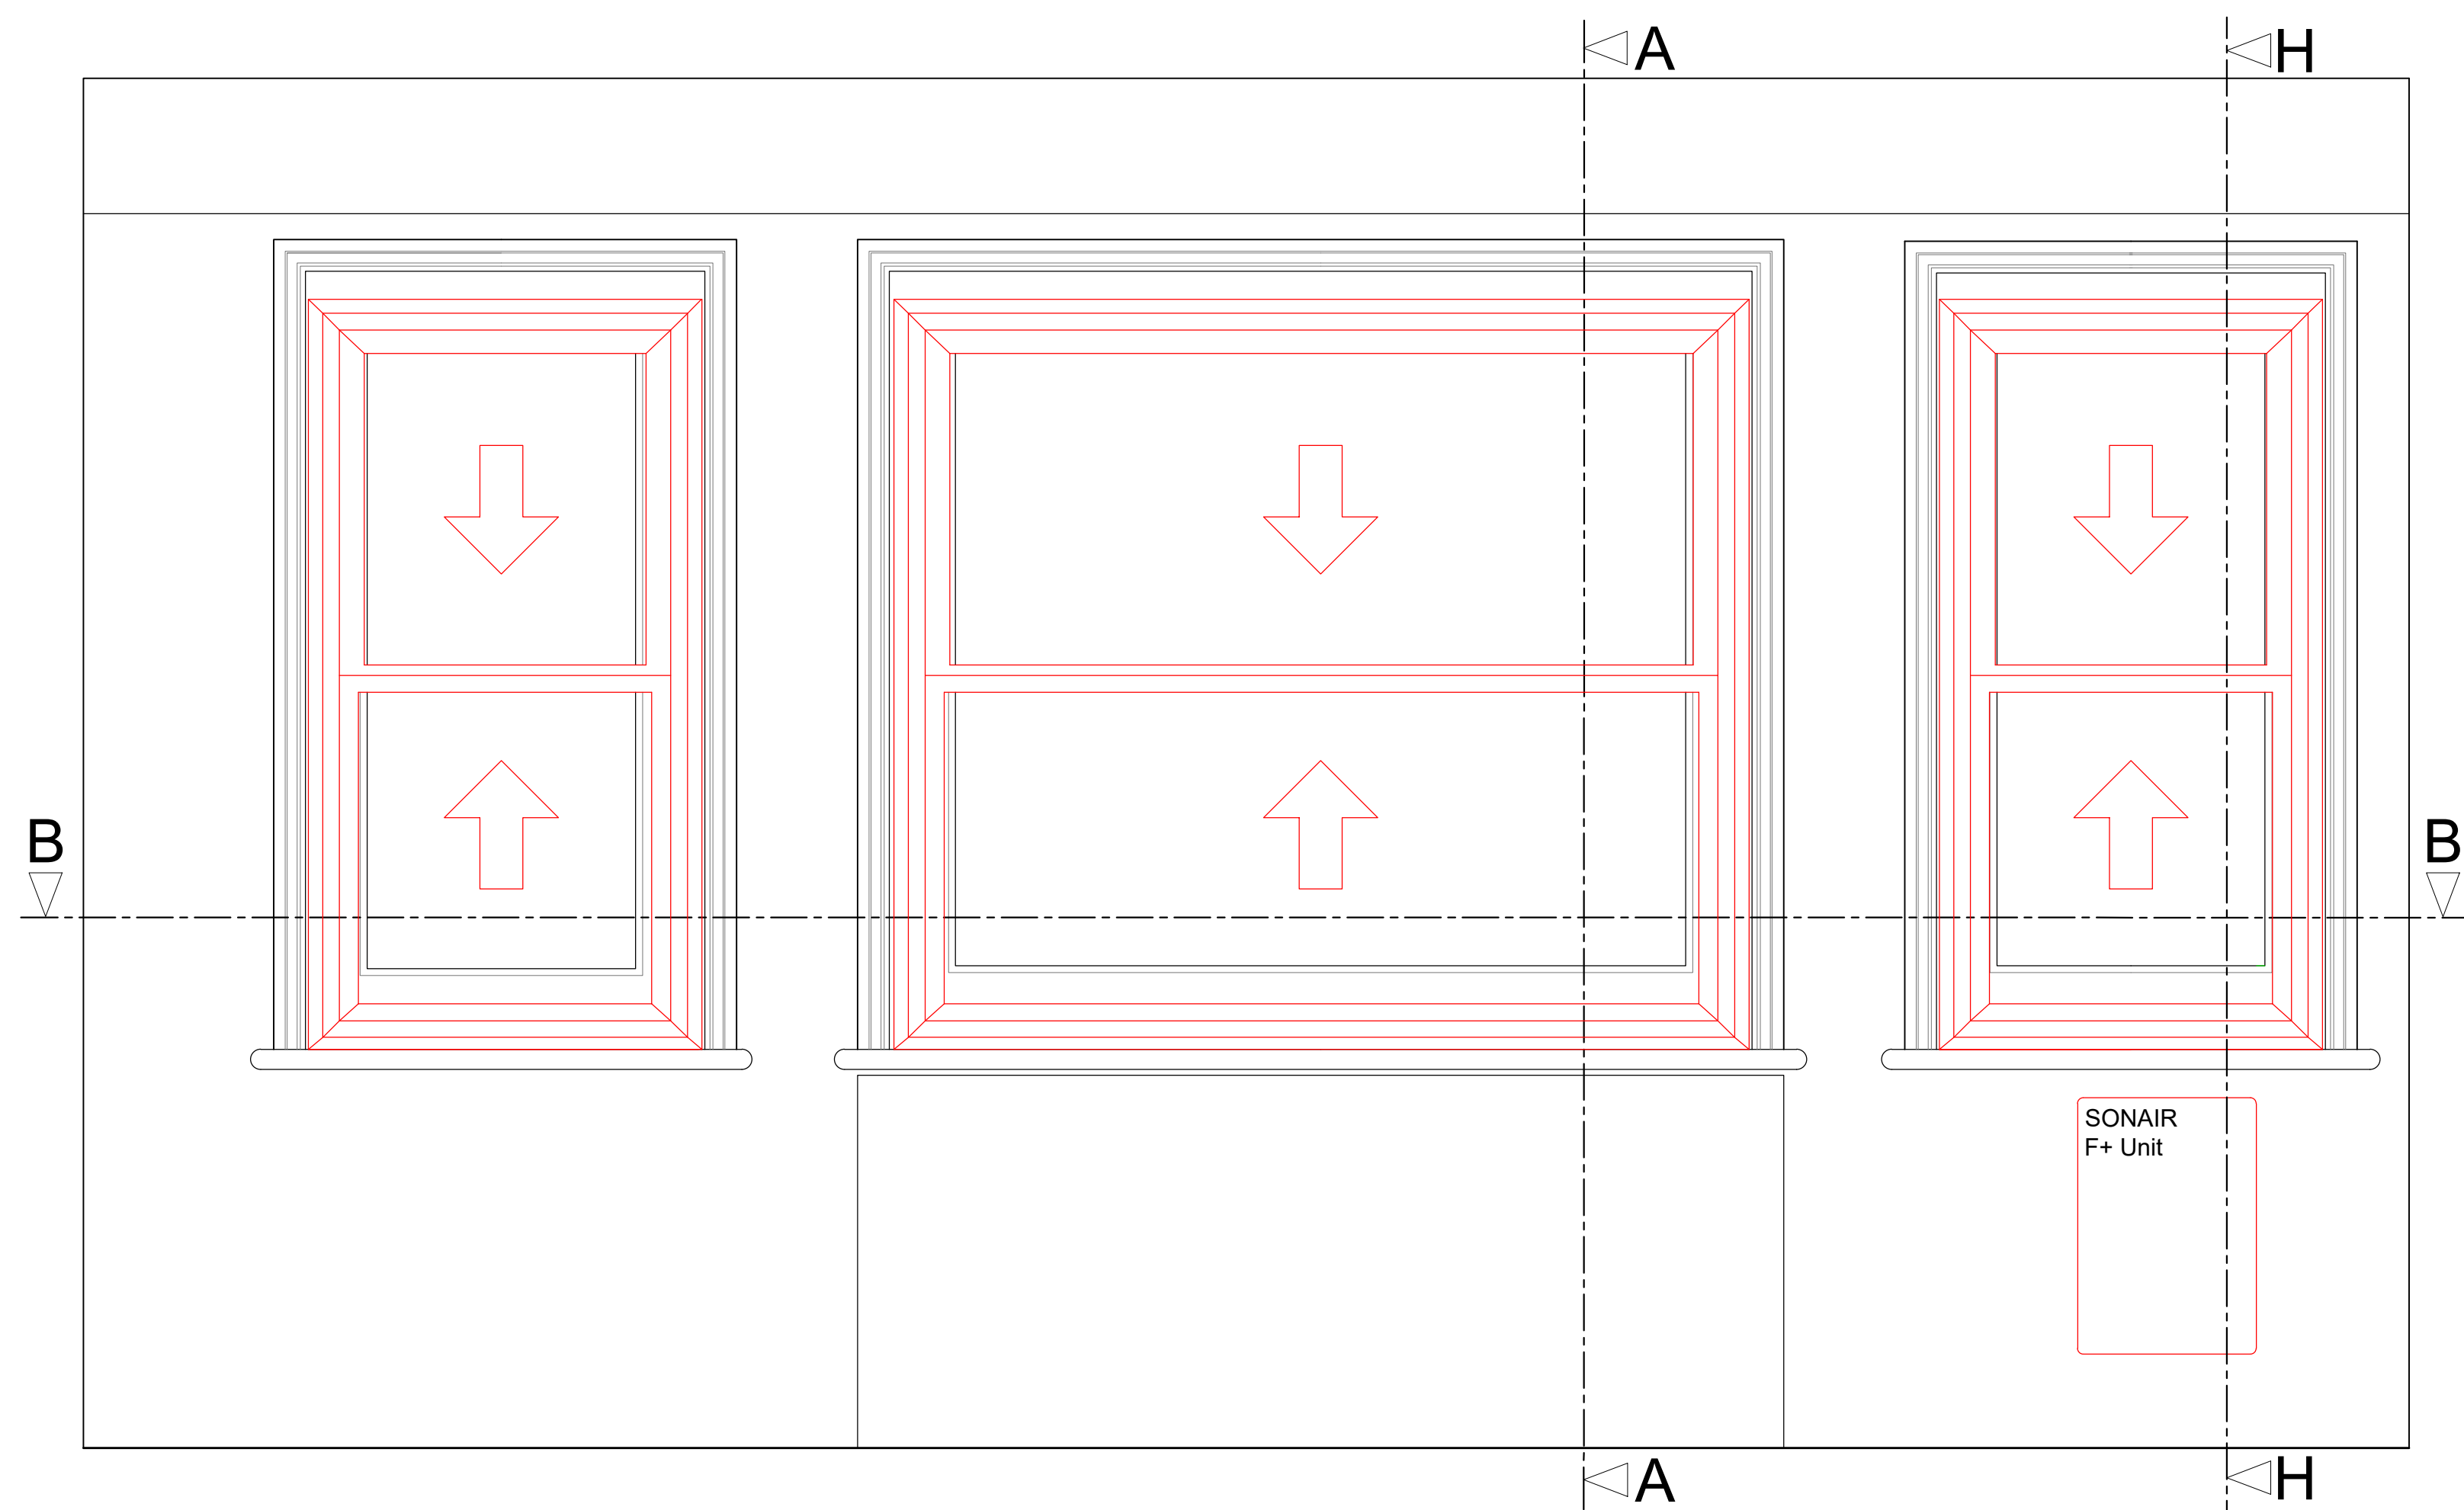


Section A-A through External Wall with Secondary Glazing Installed

Scale: 1:10

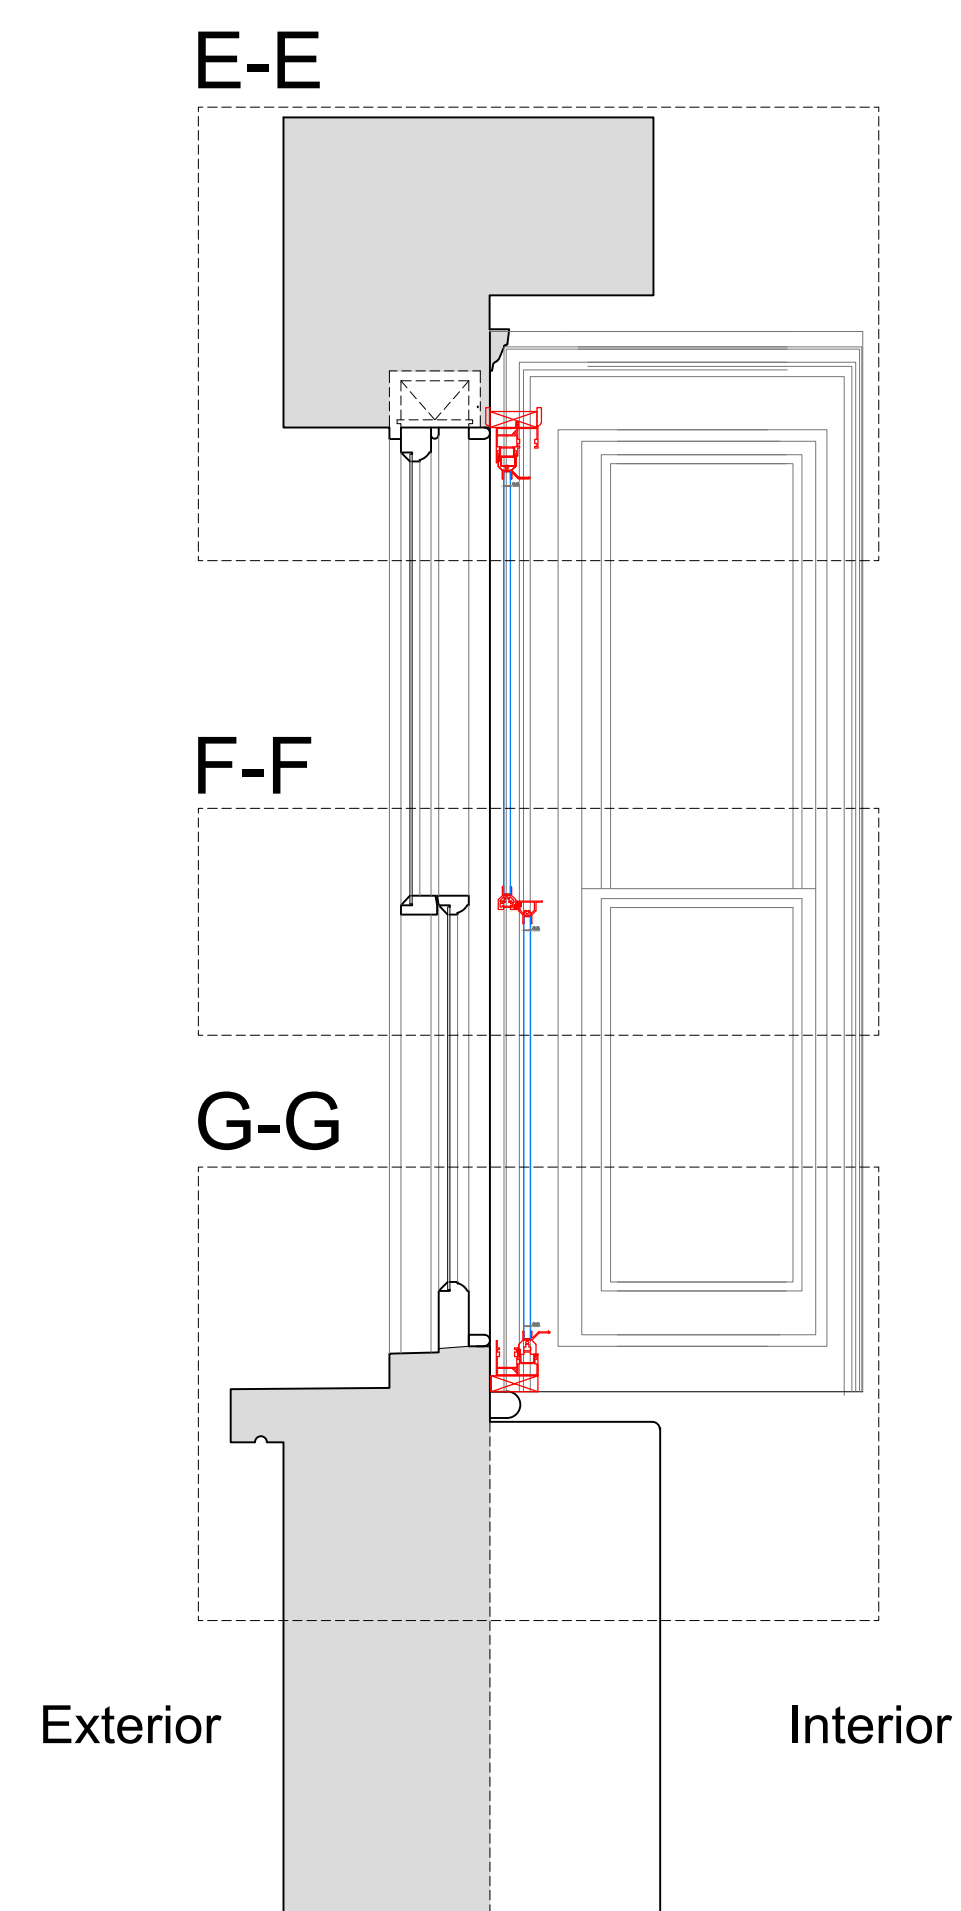


Section H-H through External Wall with Mechanical Ventilation Installed

Scale: 1:10

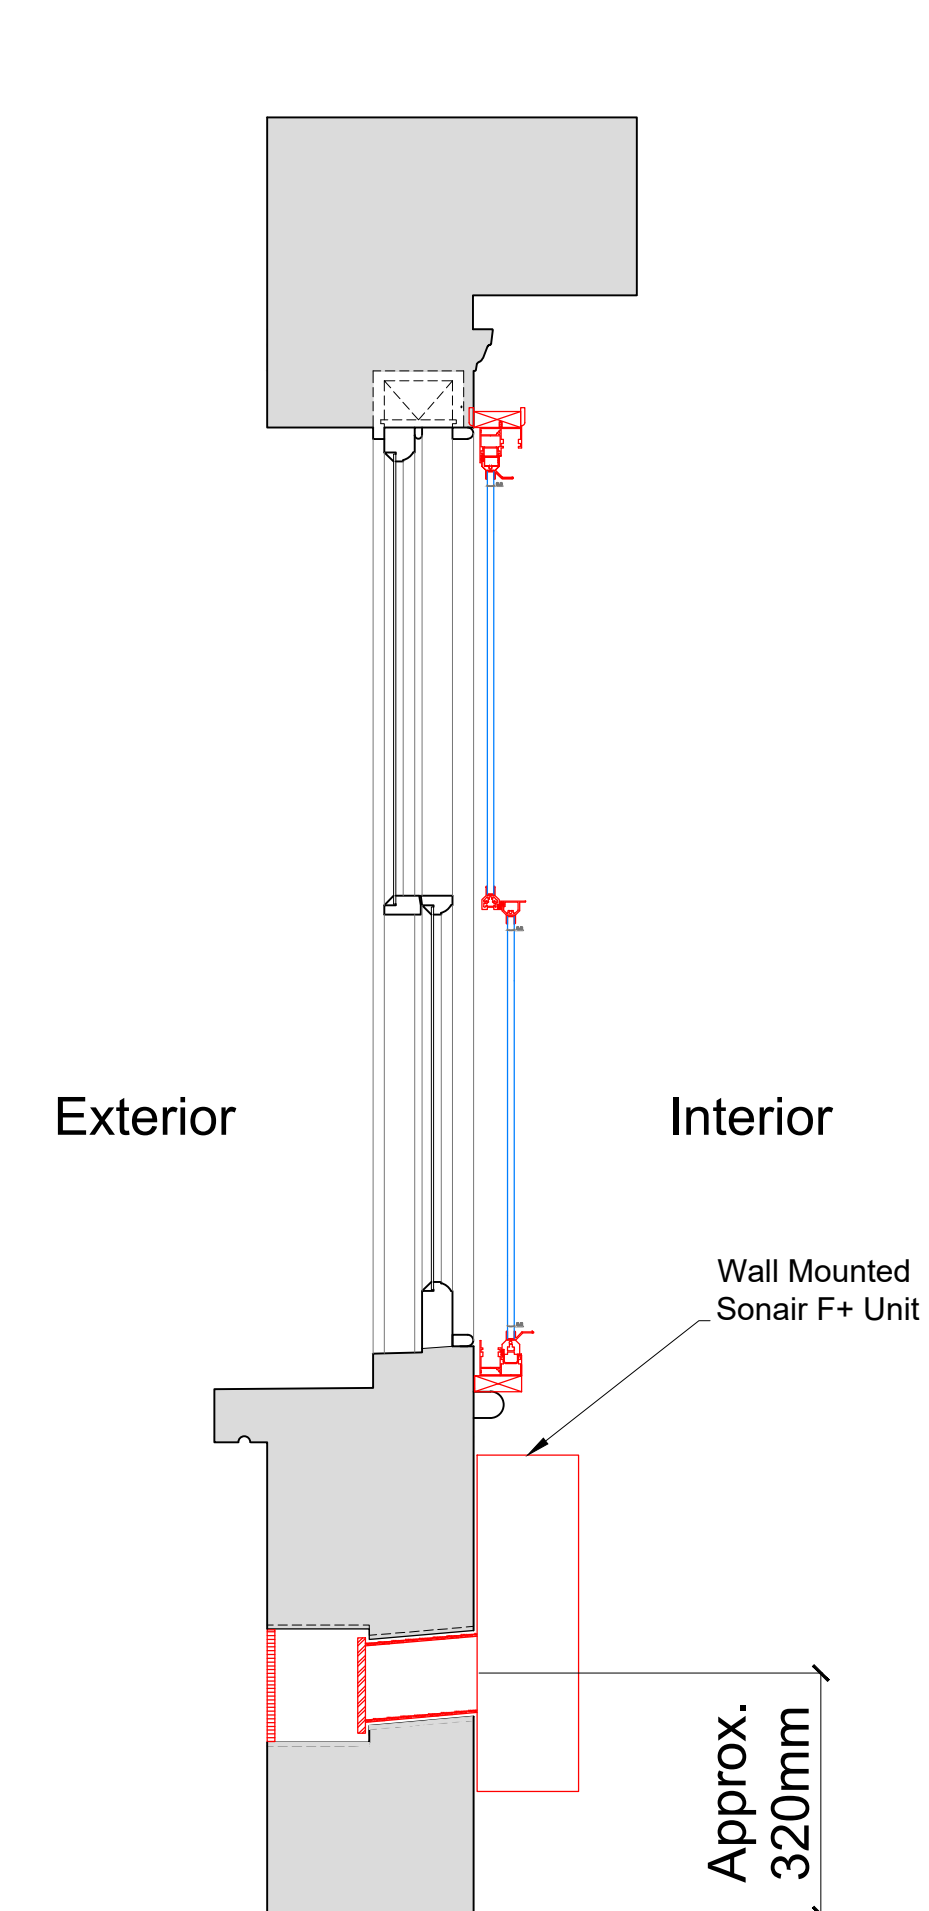

Plan Section B-B with Secondary Glazing Installed


Scale: 1:10

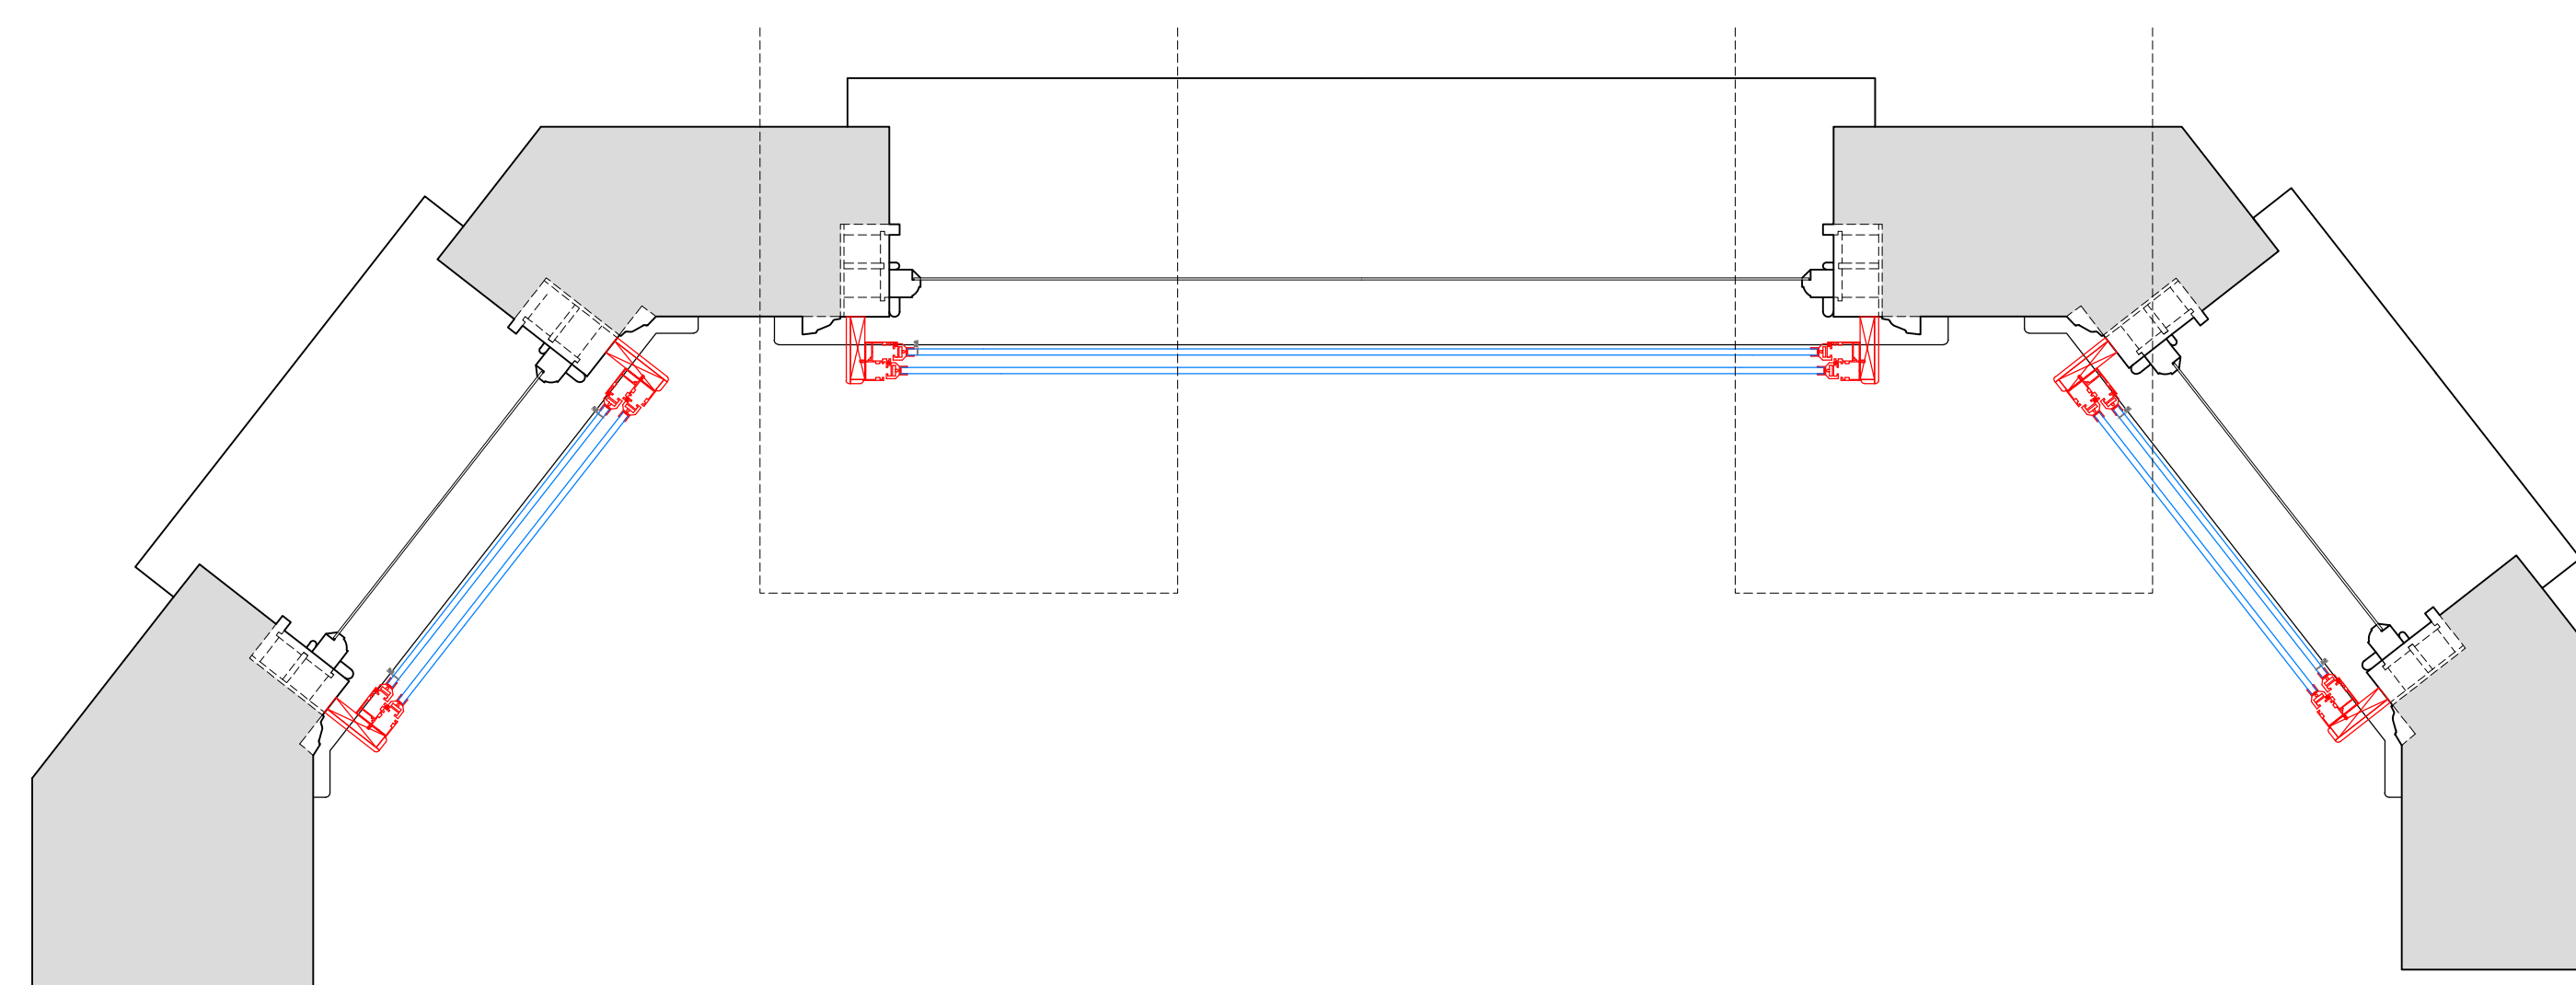

SECONDARY GLAZING SHOWN IN RED FOR VISUAL CLARITY ONLY

Detail of Sonair Unit

Scale: 1:5

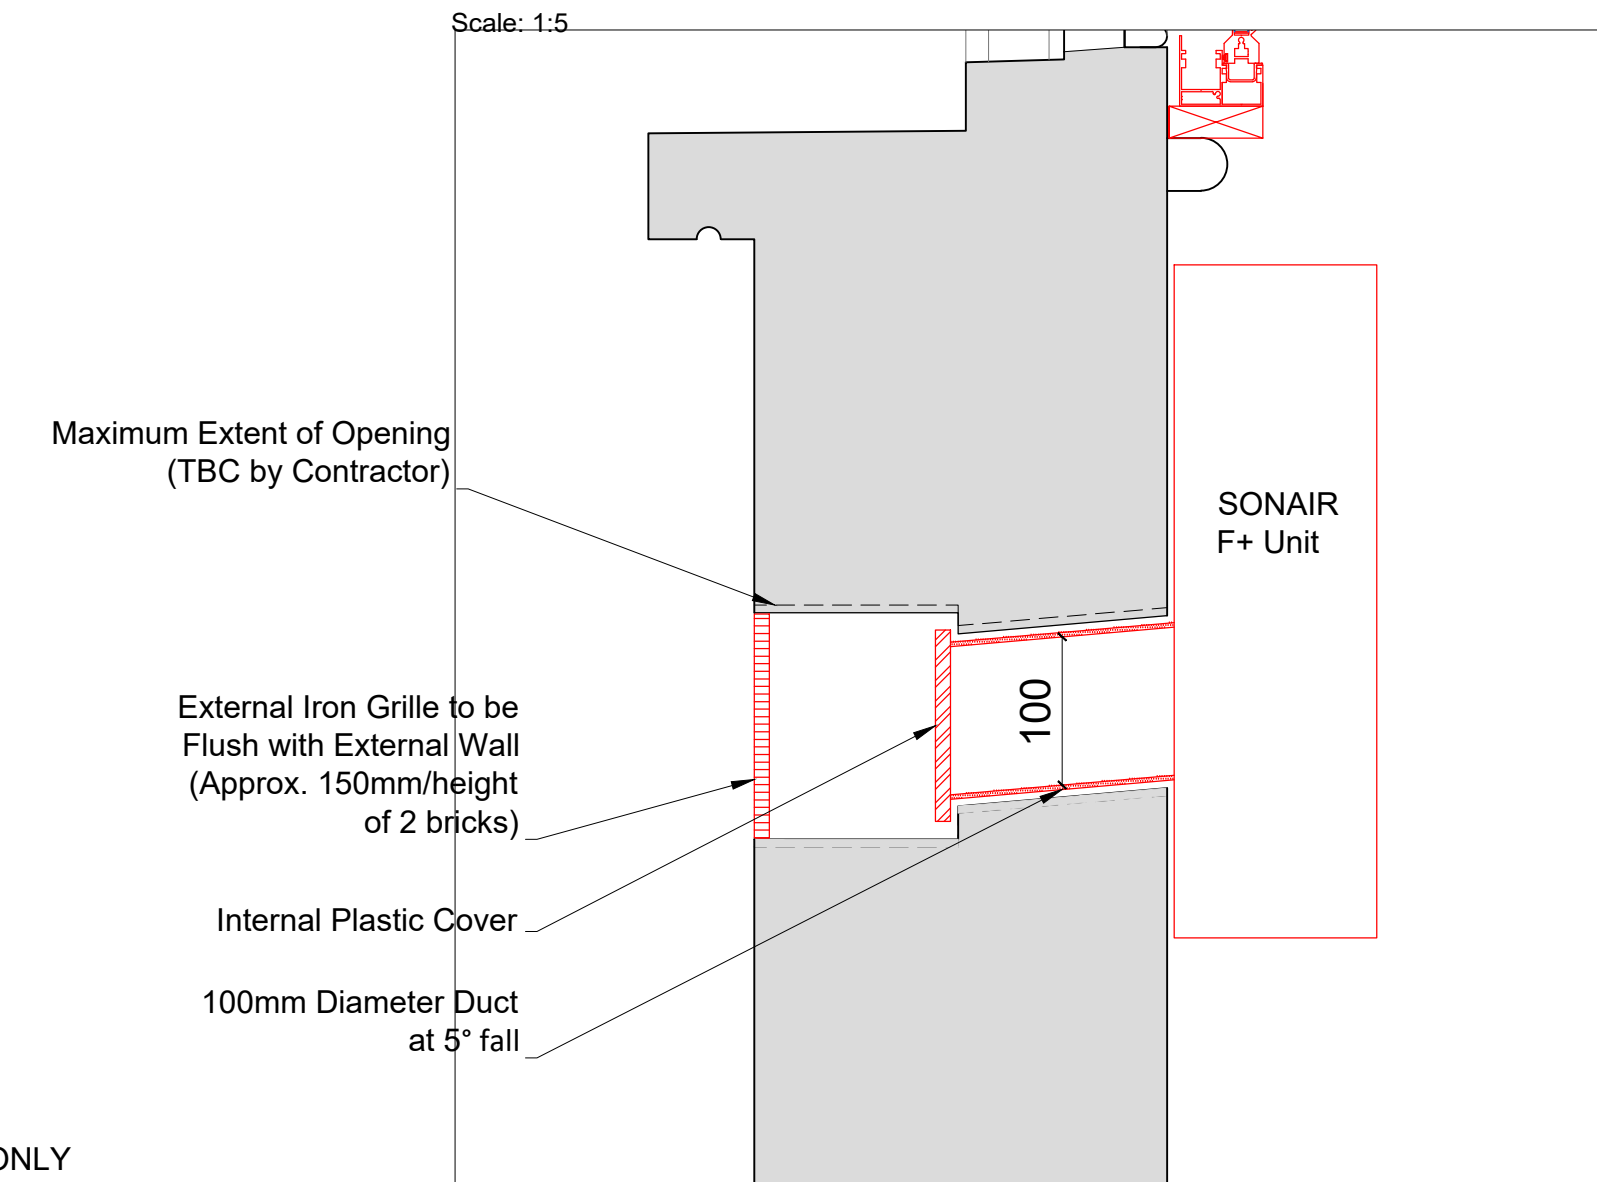

| Revision | Date | Amendment |
|----------|------------|------------------------------------------------|
| 1.0 | 08-03-2021 | Issued for listed building consent application |
| | | |
| | | |
| | | |
| | | |
| | | |

Do not reproduce this drawing without written permission
All dimensions are in millimetres unless stated otherwise

Drawing Not For Construction

HS2

High Speed (HS2) Limited
1st-3rd Floor
The Podium
1 Eversholt Street
London NW1 2DN

COSTAIN SKANSKA

Costain Skanska Joint Venture
9th Floor
The Tower
1 Eversholt Street
London NW1 2DN


Site Address:
16 Park Village East, London NW1

Drawing Title:
First Floor - Master Bedroom: PROPOSED Secondary Glazing Details - Sheet 2 of 3


Drawn by: AP & PB
Checked by: OB
Presentation Scale: as shown @ A1

Date: 24-09-2019
Drawing No: WPI P066 NI - 16 PVE-PR-FF-J-11.1
Revision: 1.0


Section C-C
Scale: 1:5 on A1

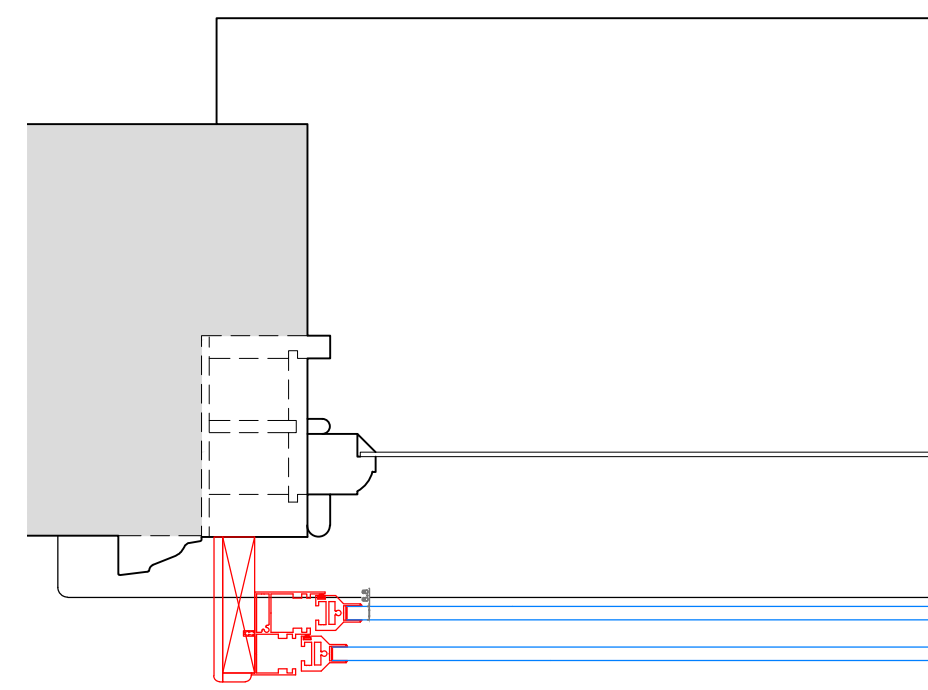


Section D-D
Scale: 1:5 on A1

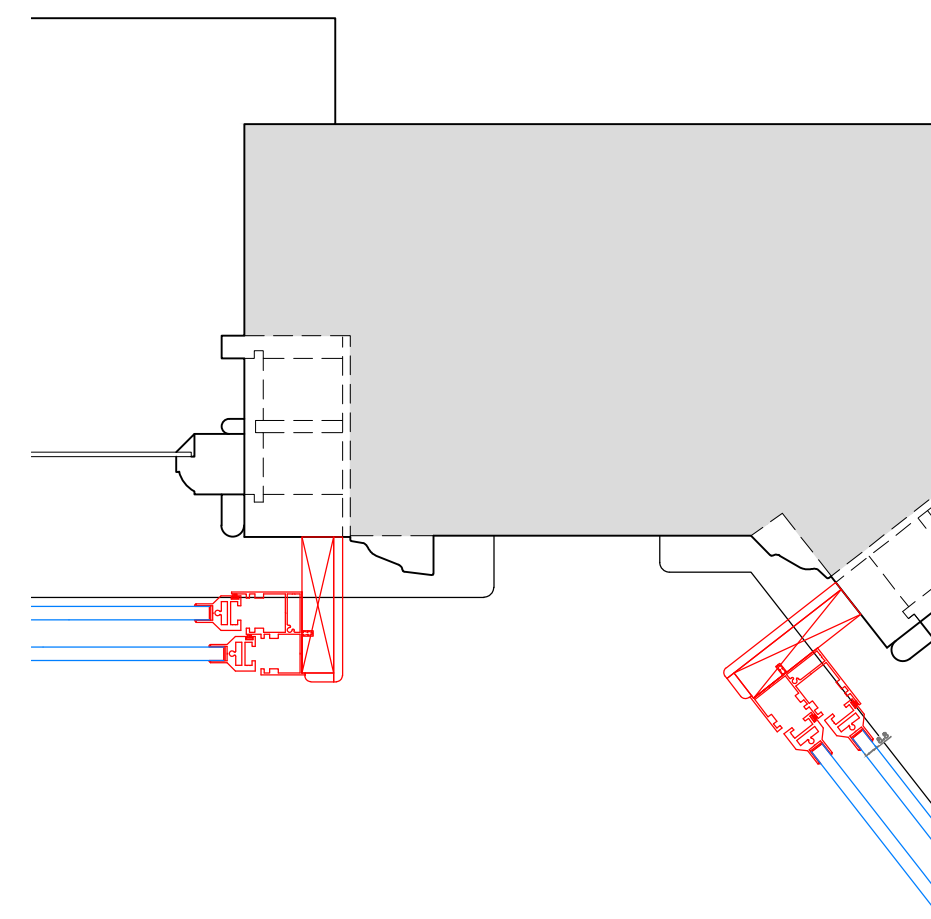


Section E-E
Scale: 1:5 on A1

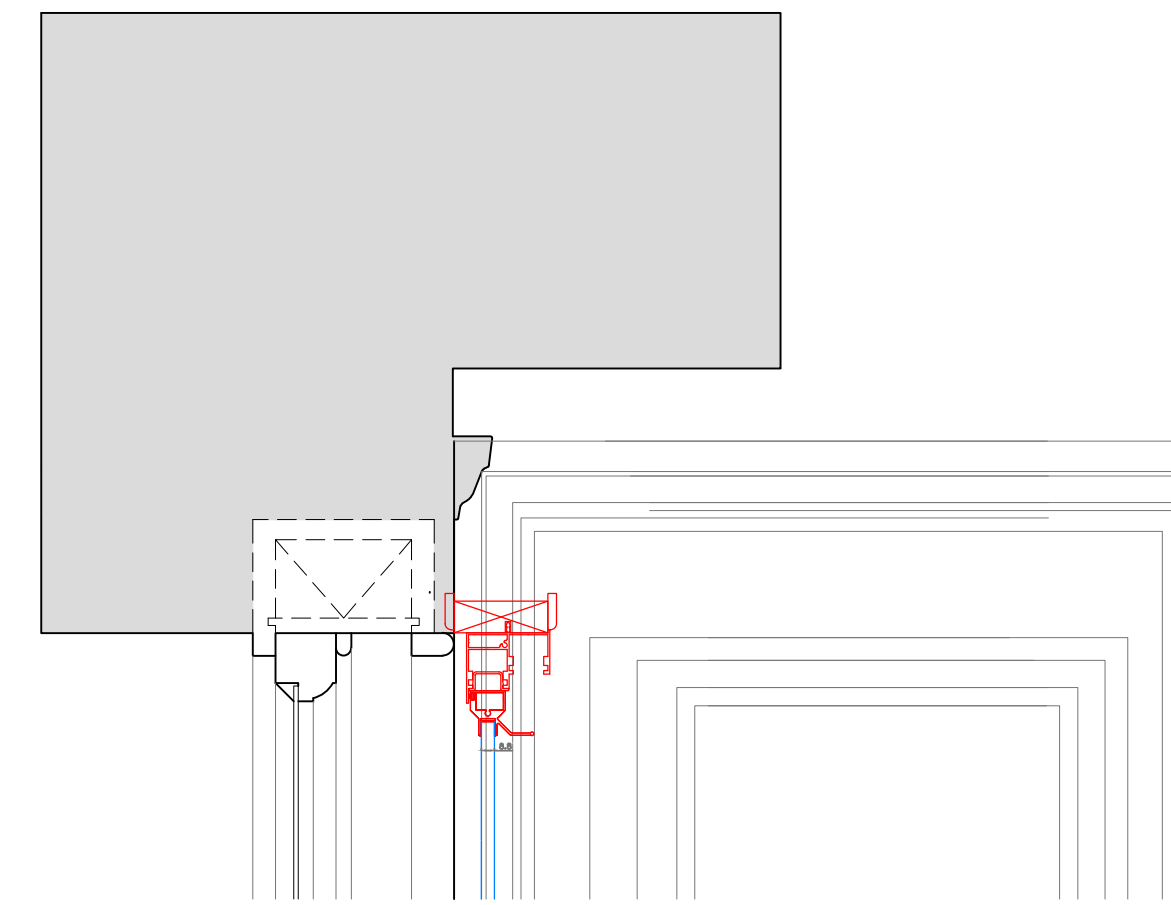

Section F-F
Scale: 1:5 on A1

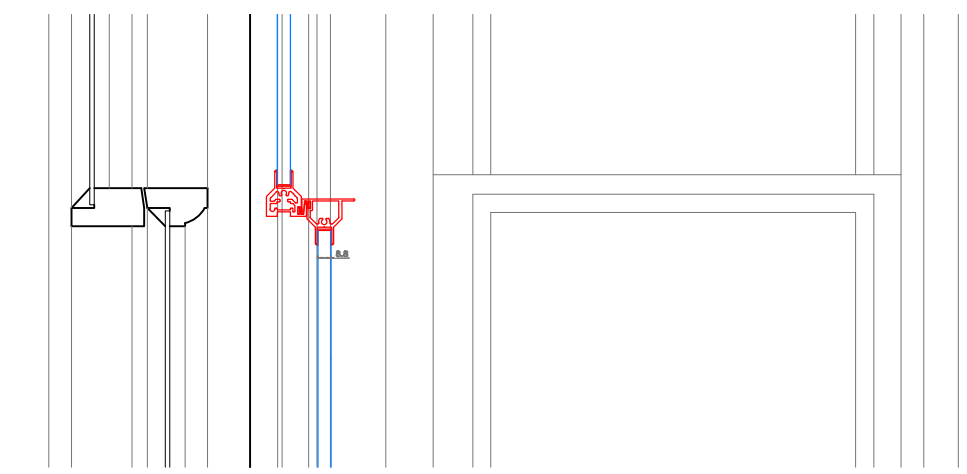

Section G-G
Scale: 1:5 on A1

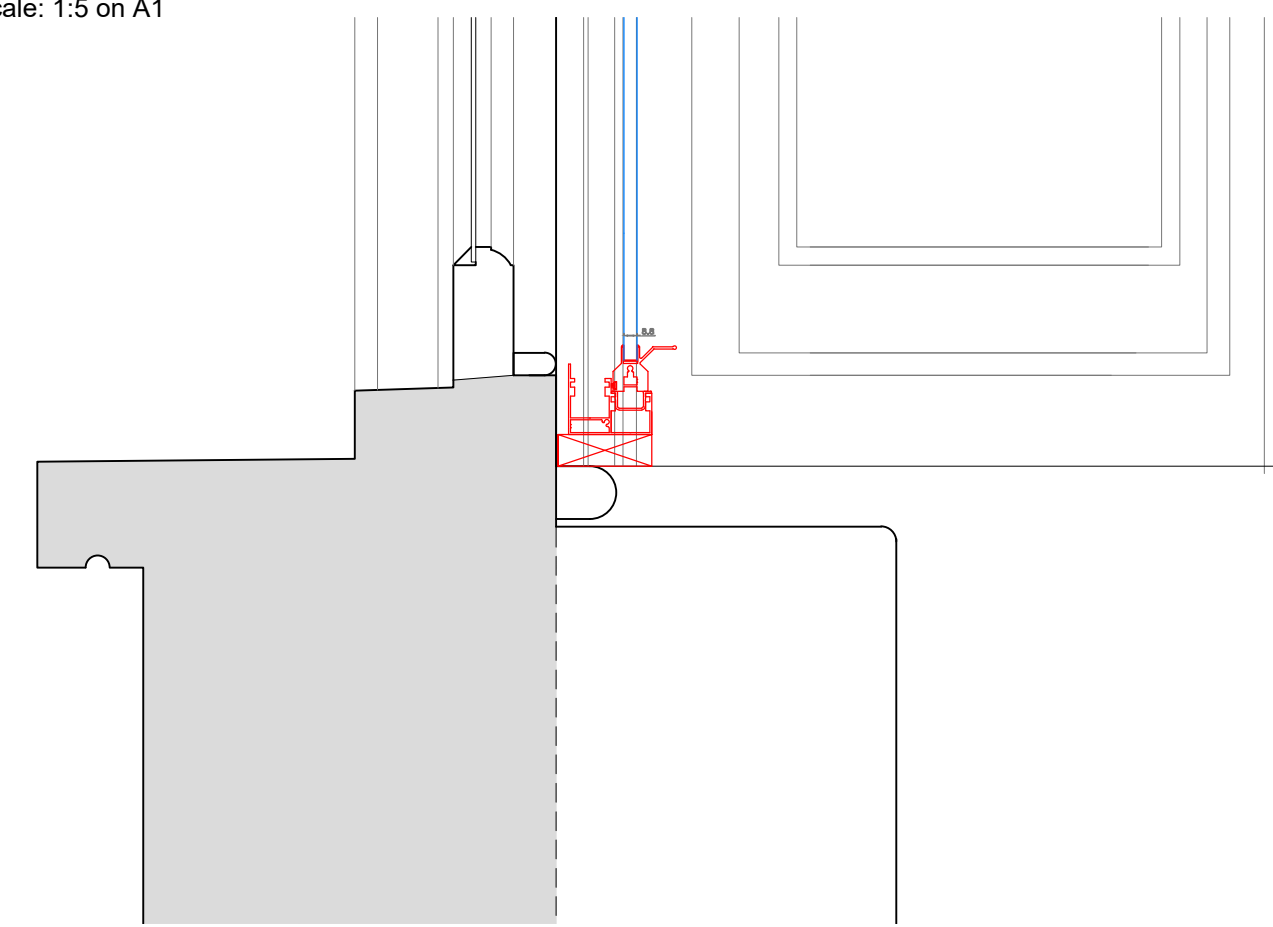

SECONDARY GLAZING SHOWN IN RED FOR VISUAL CLARITY ONLY

| Revision | Date | Assessment |
|----------|------------|------------------------------------------------|
| 1.0 | 08-03-2021 | Issued for listed building consent application |
| | | |
| | | |
| | | |
| | | |
| | | |

Do not reproduce this drawing without written permission
All dimensions are in millimetres unless stated otherwise

Drawing Not For Construction

HS2

High Speed (HS2) Limited
1st-3rd Floor
The Podium
1 Eversholt Street
London NW1 2DN


COSTAIN SKANSKA

Costain Skanska Joint Venture
9th Floor
The Tower
1 Eversholt Street
London NW1 2DN

| | | | |
|---------------------------------------------------------------------------------------------------|--------------------------------------------------|-------------------|---------------------------------|
| Site Address: 16 Park Village East, London NW1 | | | |
| Drawing Title: First Floor - Master Bedroom: PROPOSED Secondary Glazing Details - Sheet 3 of 3 | | | |
| Drawn by: AP & PB | Checked by: AP & PB | Checked by: OB | Presentation Scale: 1:5 @ A1 |
| Date: 24-09-2019 | Drawing No: WPI P066 NI - 16 PVE-PR-FF-J-11.2 | Revision: 1.0 | |


Internal Room Elevation

Scale: 1:10

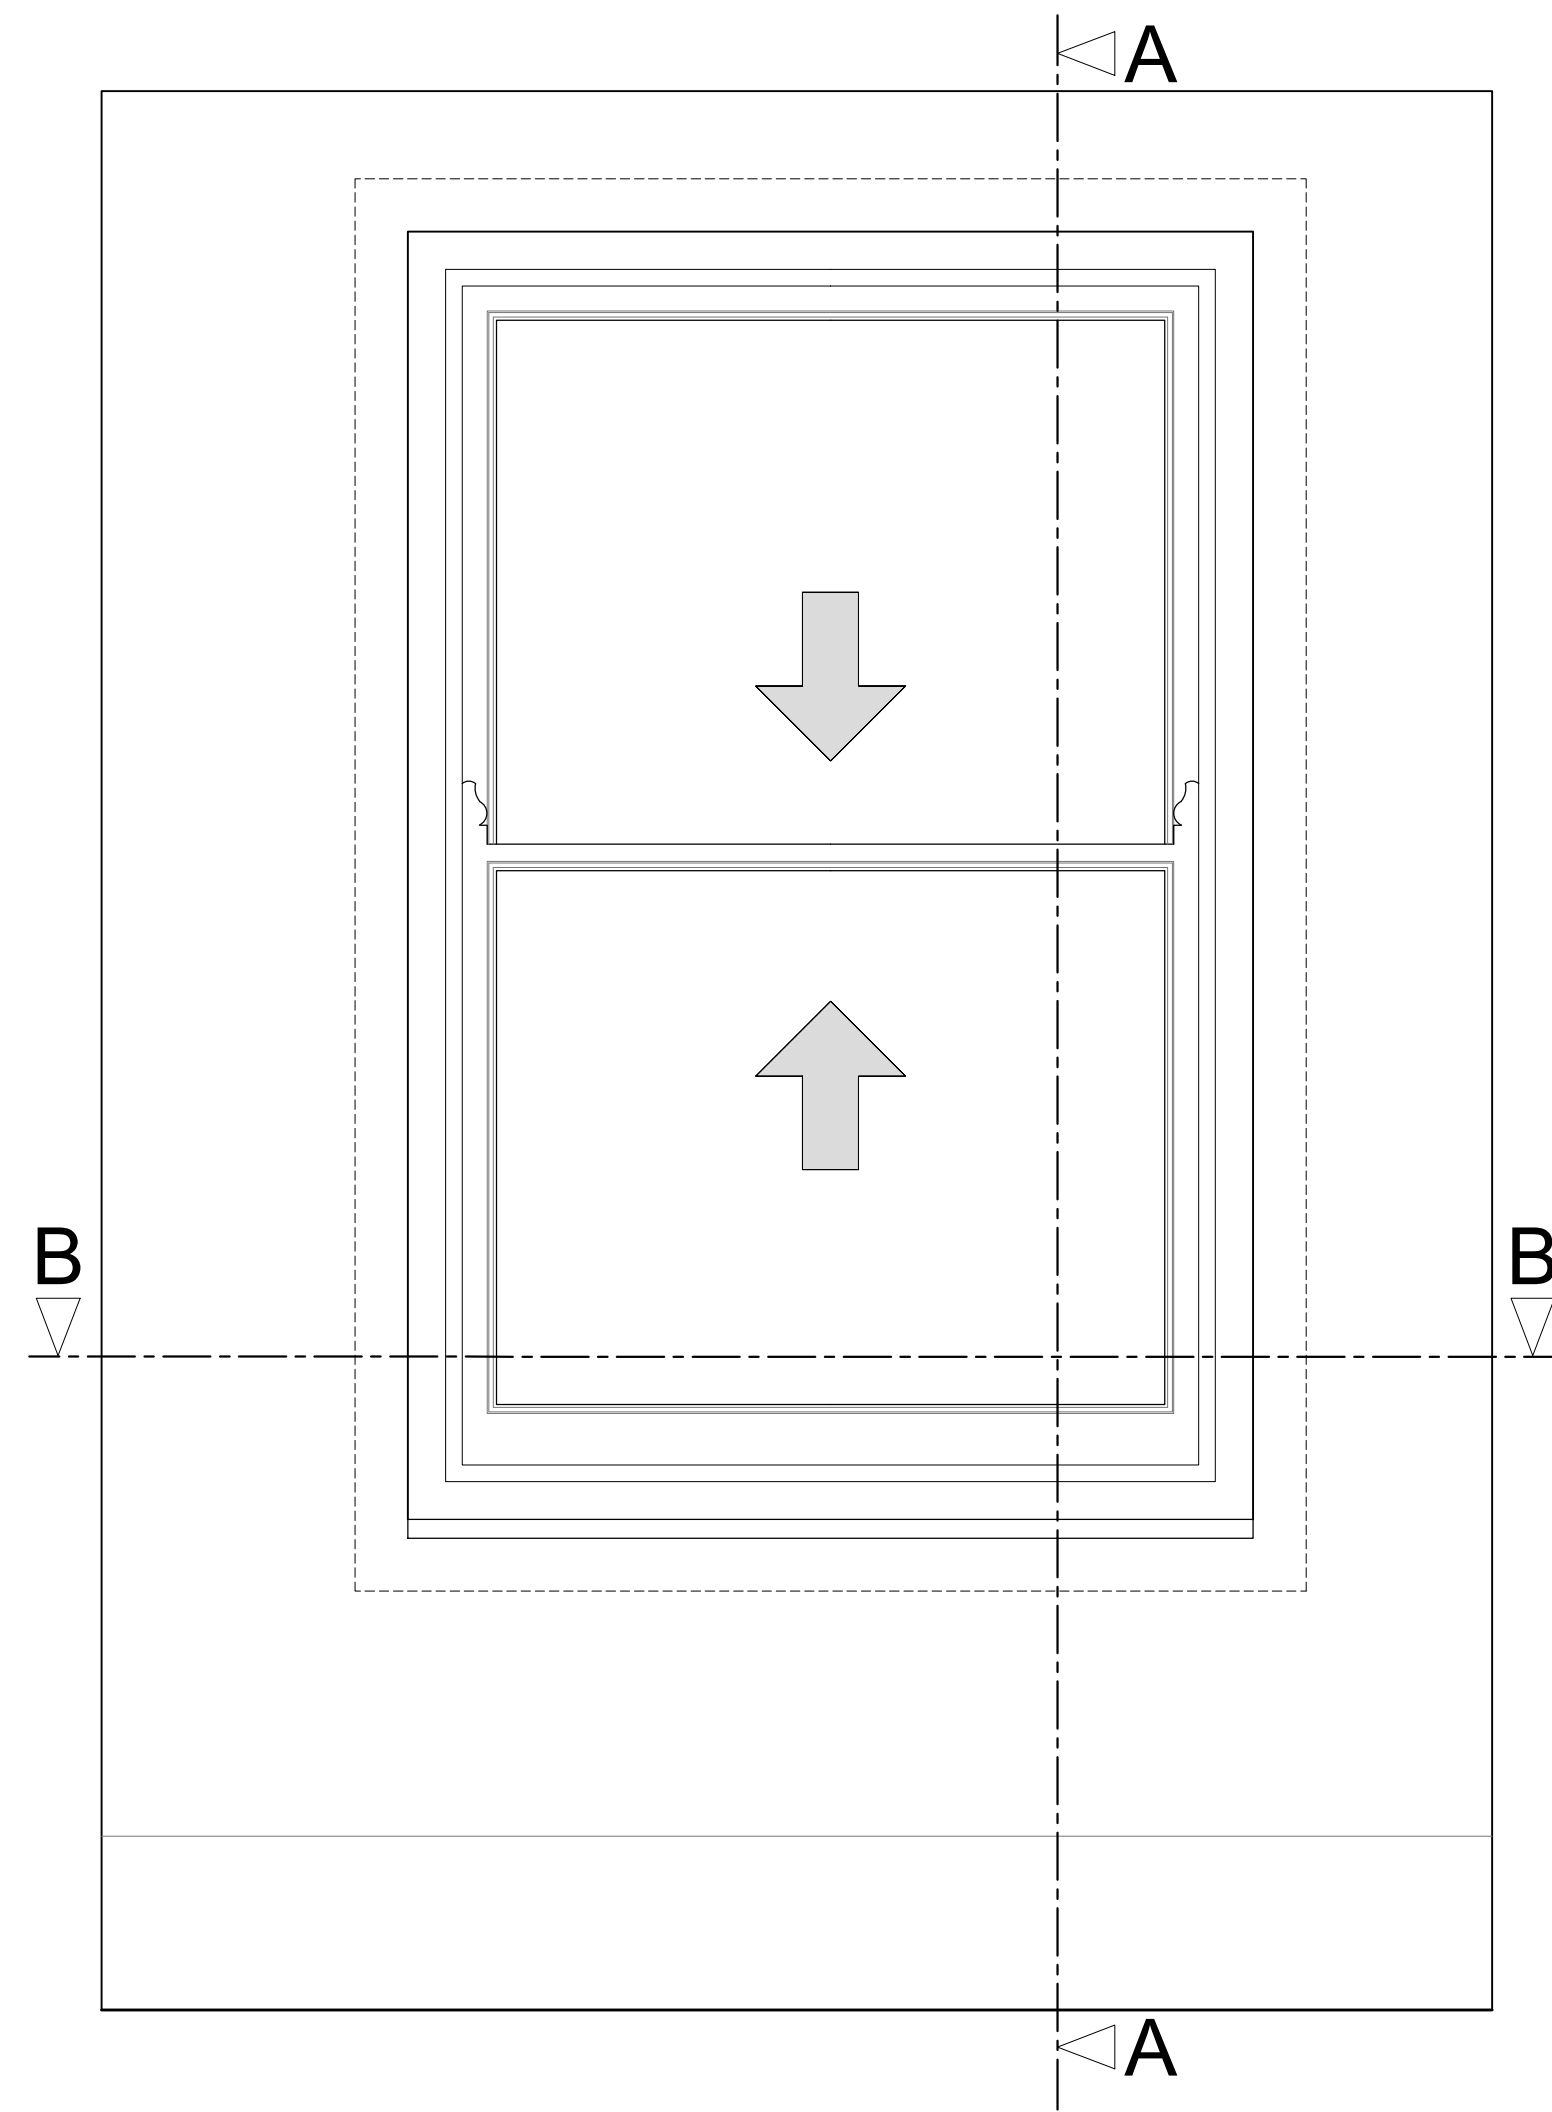


Section A-A through External Wall

Scale: 1:10

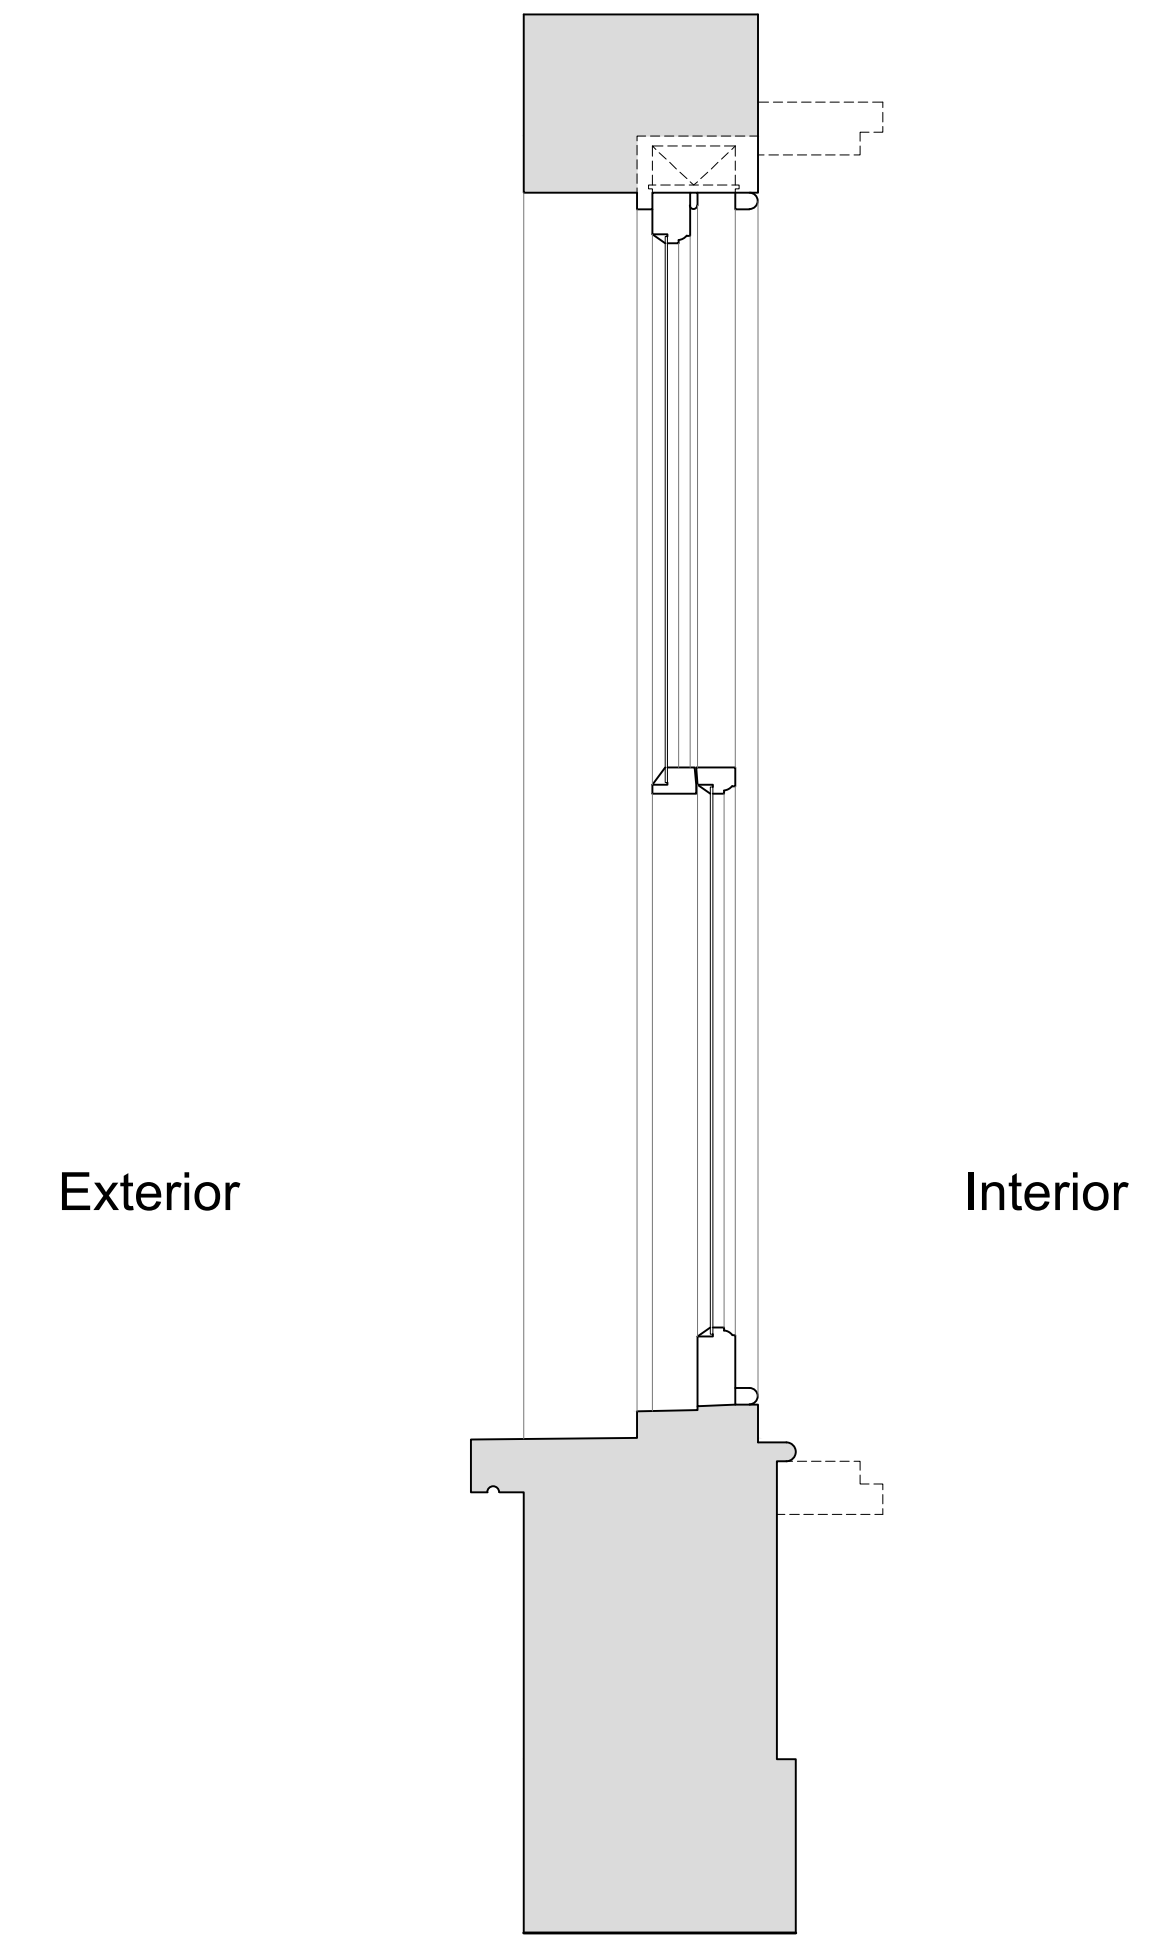

Plan Section B-B

Scale: 1:10

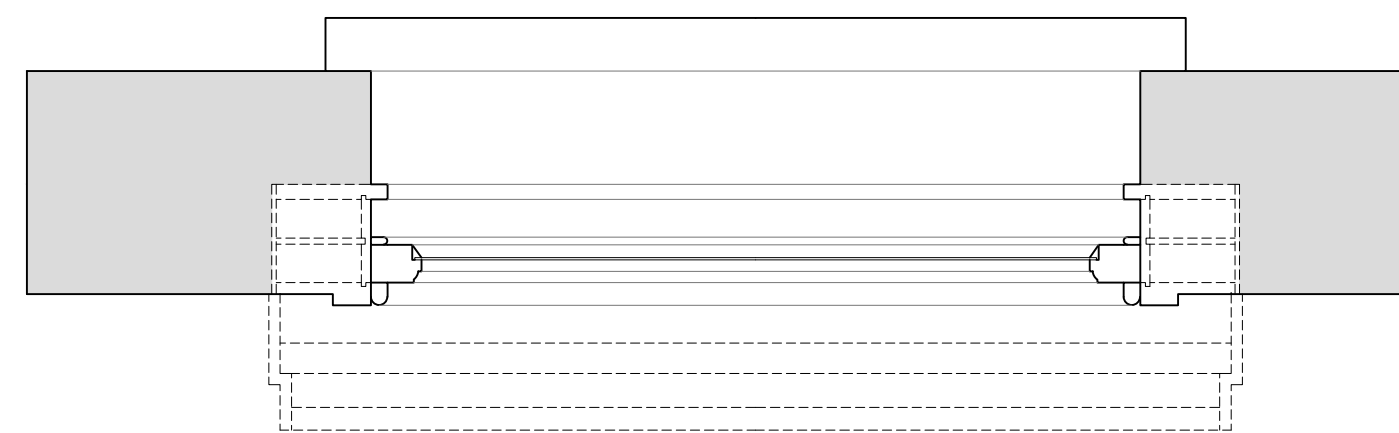

| Revision | Date | Assessment |
|----------|------------|------------------------------------------------|
| 1.0 | 08-03-2021 | Issued for listed building consent application |
| | | |
| | | |
| | | |
| | | |
| | | |

Do not reproduce this drawing without written permission
All dimensions are in millimetres unless stated otherwise

Drawing Not For Construction

HS2

High Speed (HS2) Limited
1st-3rd Floor
The Podium
1 Eversholt Street
London NW1 2DN


COSTAIN SKANSKA

Costain Skanska Joint Venture
9th Floor
The Tower
1 Eversholt Street
London NW1 2DN

| | | | |
|---|------------------------------------------------|--------------------|----------------------------------------|
| Site Address: 16 Park Village East, London NW1 | | | |
| Drawing Title: First Floor - Bedroom right: EXISTING Front Window Joinery Details - Sheet 1 of 3 | | | |
| Drawn by: AP & PB | Checked by: AP & PB | Approved by: OB | Representation Scale: as shown @ A1 |
| Date: 24-09-2019 | Drawing No: WPI P066 NI - 16 PVE-EX-FF-J-12 | Revision: 1.0 | |


Internal Room Elevation with Secondary Glazing Installed

Scale: 1:10

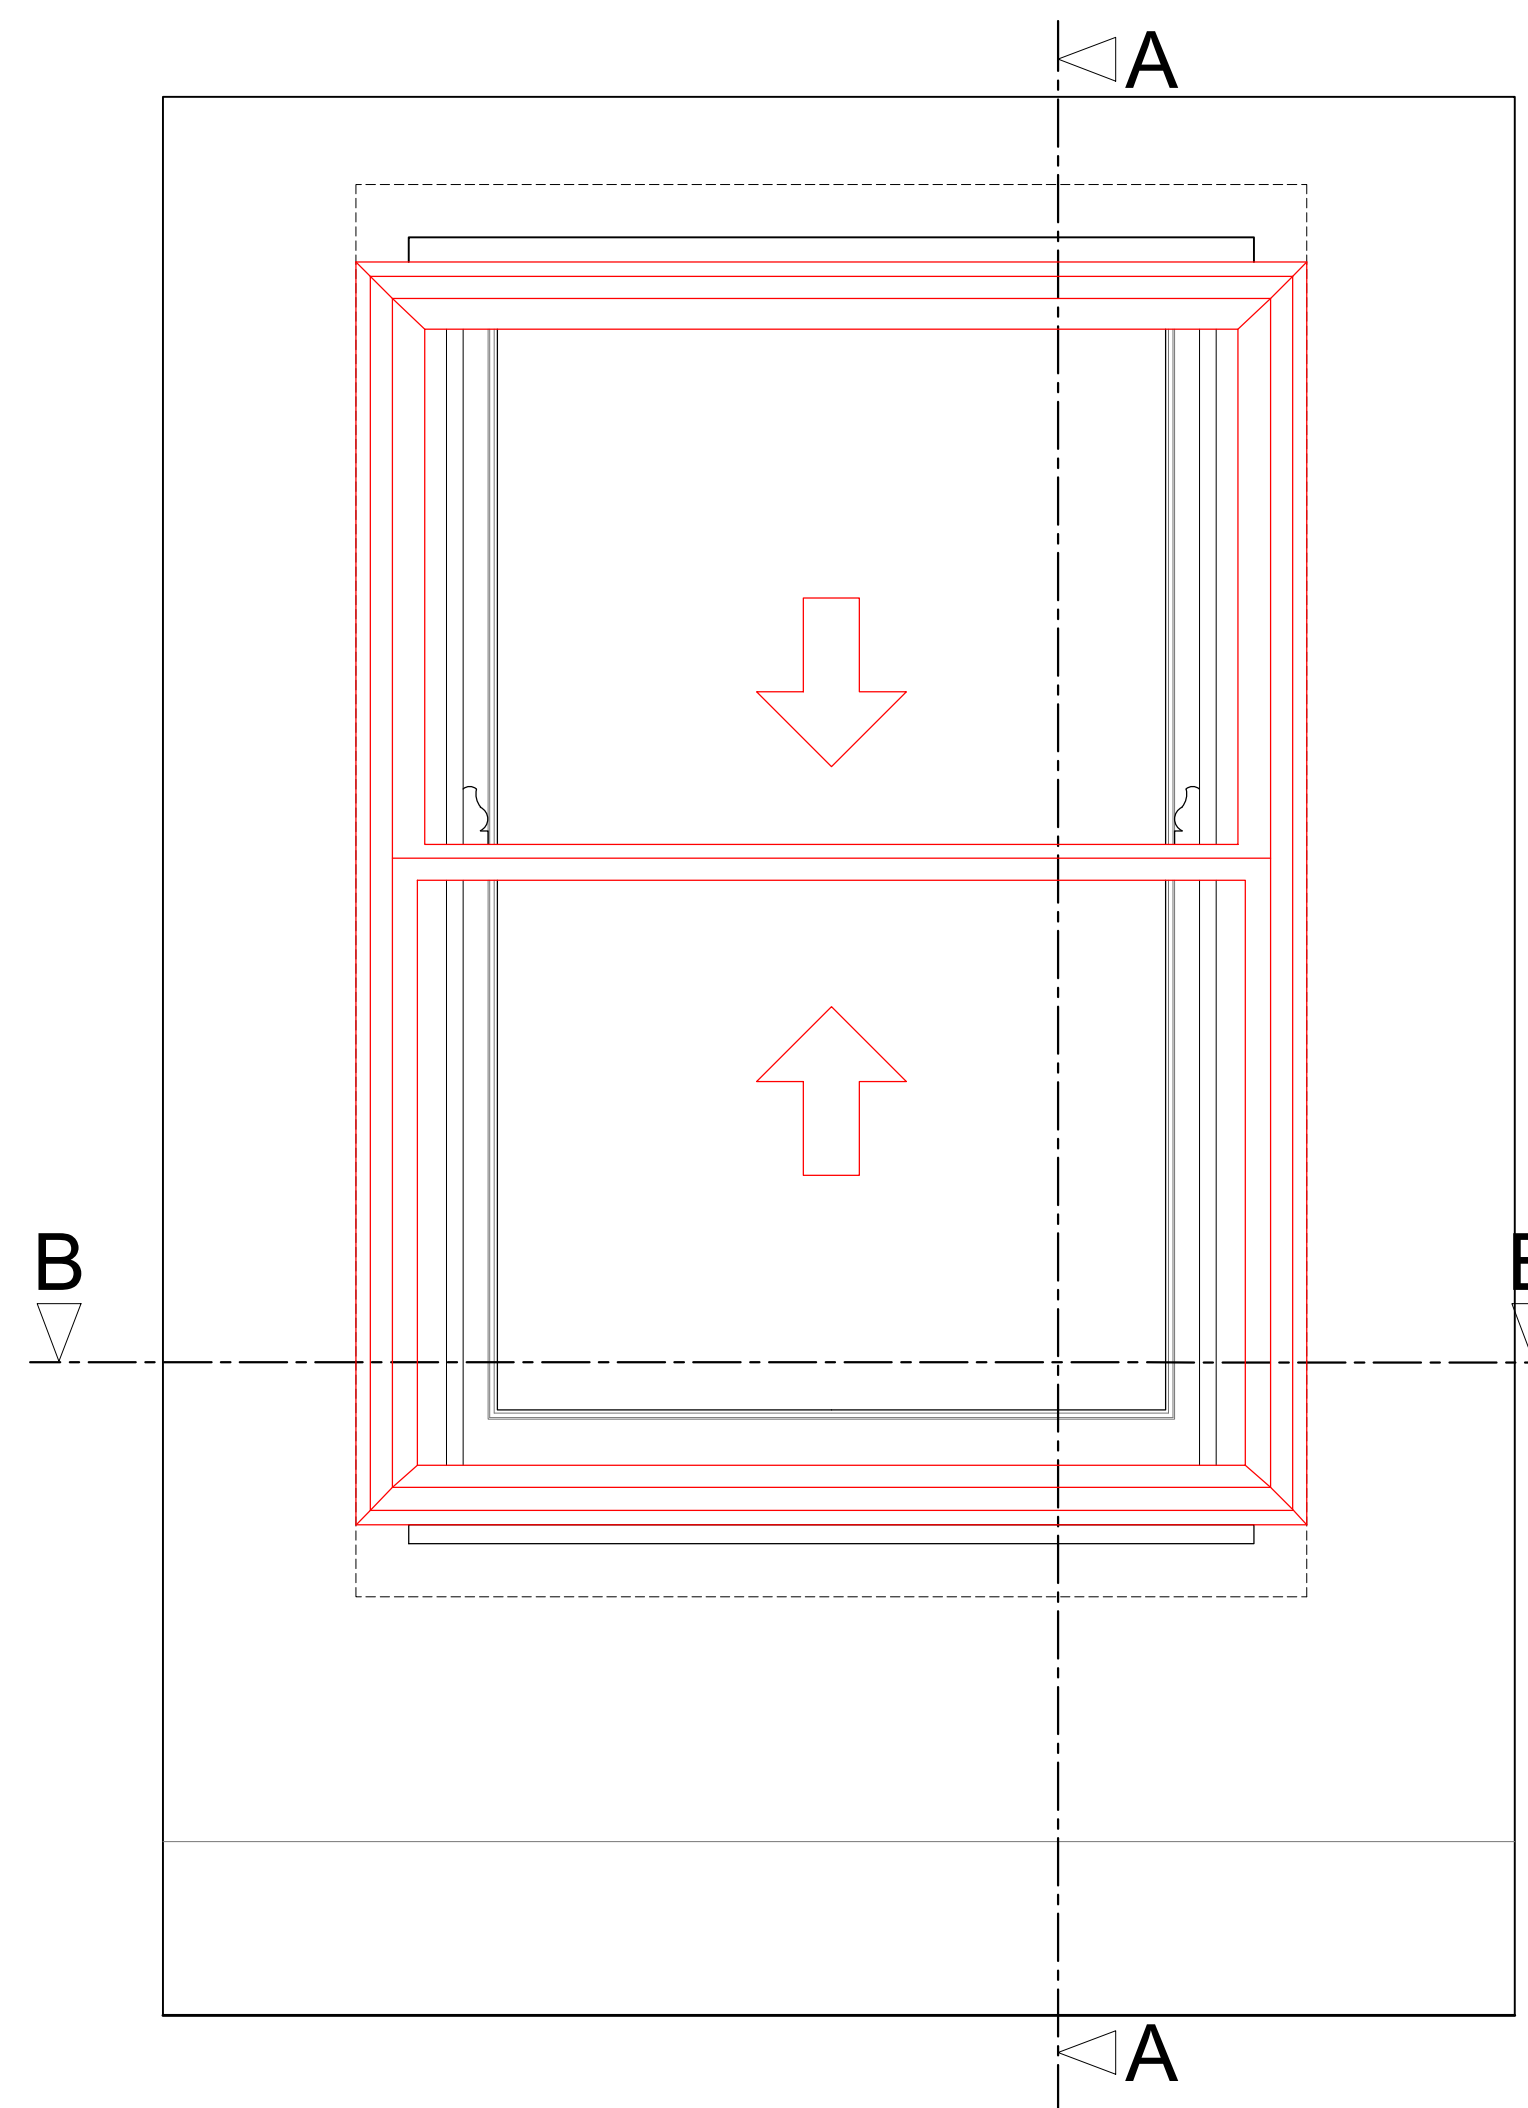


Section A-A through External Wall with Secondary Glazing Installed

Scale: 1:10

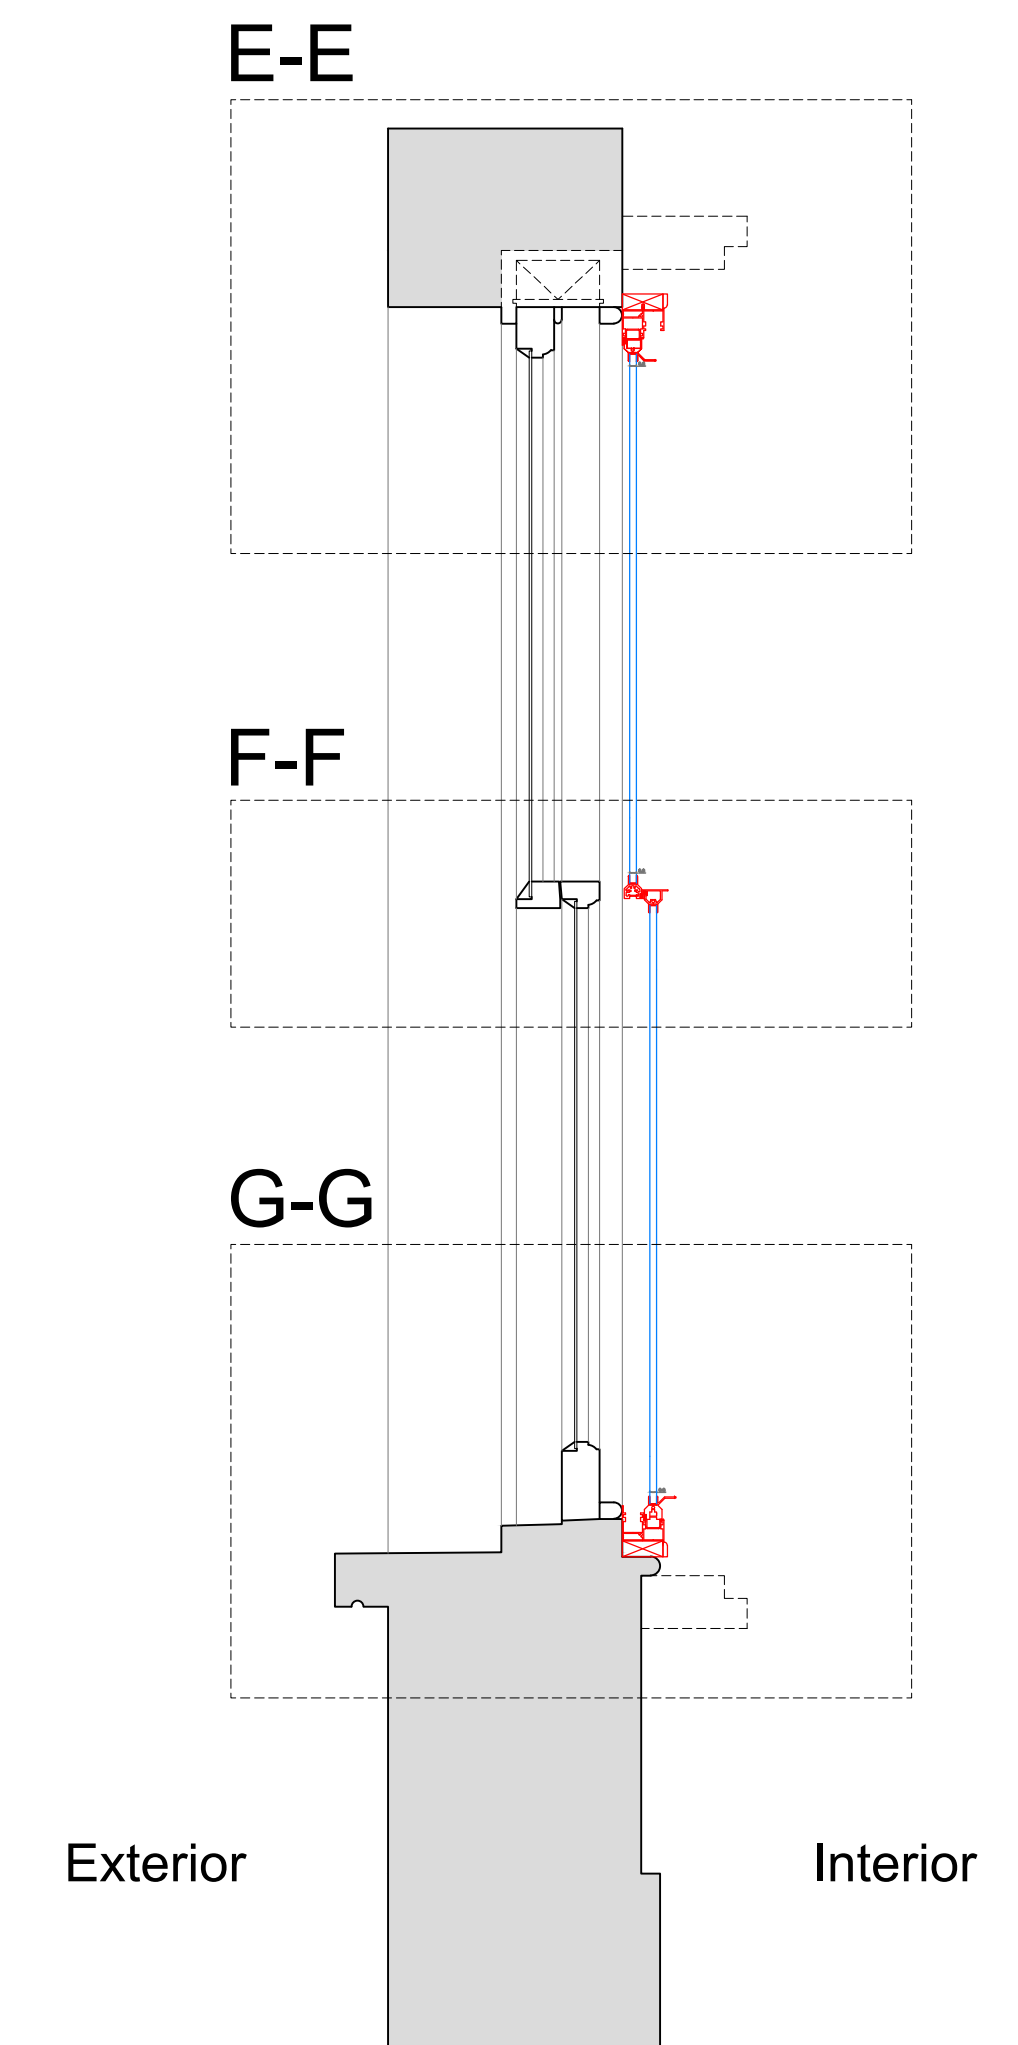

Plan Section B-B with Secondary Glazing Installed

Scale: 1:10

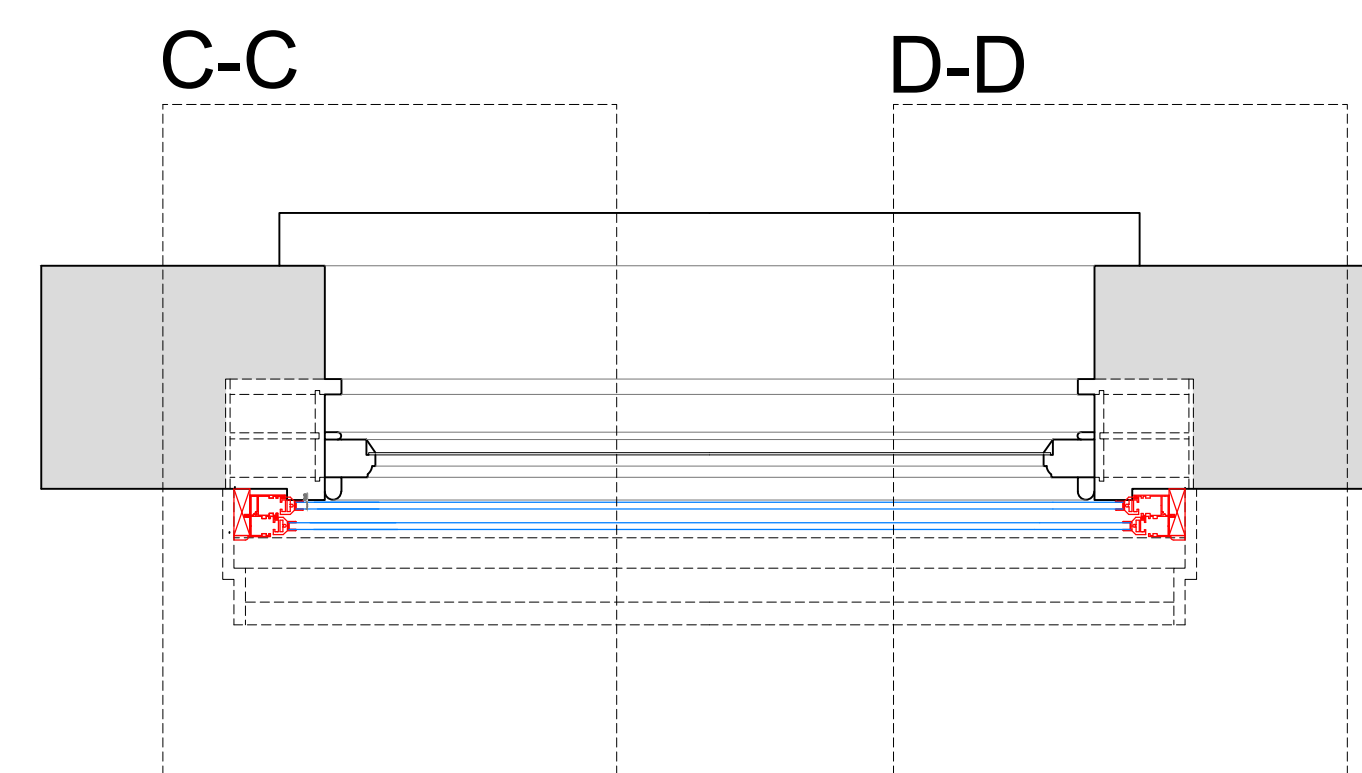

SECONDARY GLAZING SHOWN IN RED FOR VISUAL CLARITY ONLY

| Revision | Date | Assessment |
|----------|------------|------------------------------------------------|
| 1.0 | 08-03-2021 | Issued for listed building consent application |
| | | |
| | | |
| | | |
| | | |
| | | |

Do not reproduce this drawing without written permission
All dimensions are in millimetres unless stated otherwise

Drawing Not For Construction

HS2

High Speed (HS2) Limited
1st-3rd Floor
The Podium
1 Eversholt Street
London NW1 2DN

COSTAIN SKANSKA

Costain Skanska Joint Venture
9th Floor
The Tower
1 Eversholt Street
London NW1 2DN


Site Address:
16 Park Village East, London NW1

Drawing Title:
First Floor - Bedroom right: PROPOSED Secondary Glazing Details -
Sheet 2 of 3


Drawn by: AP & PB
Checked by: AP & PB
Presentation Scale: as shown @ A1

Date: 24-09-2019
Drawing No: WPI P066 NI - 16 PVE-PR-FF-J-12.1
Revision: 1.0


Section C-C
Scale: 1:5 on A1

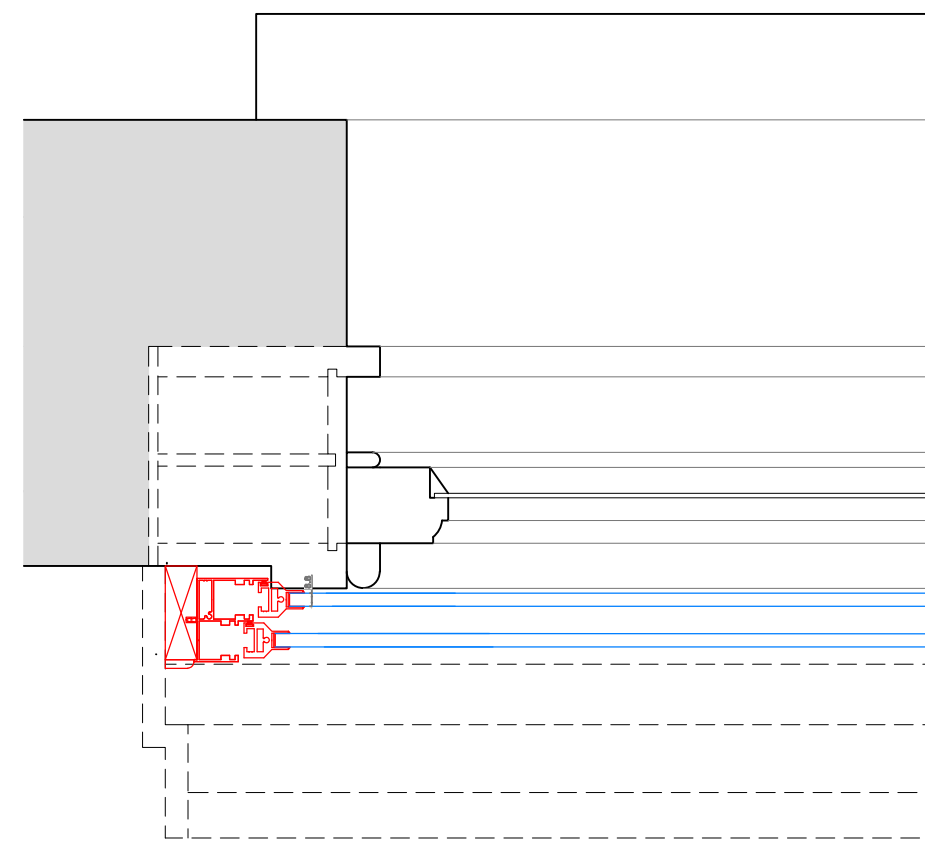


Section D-D
Scale: 1:5 on A1

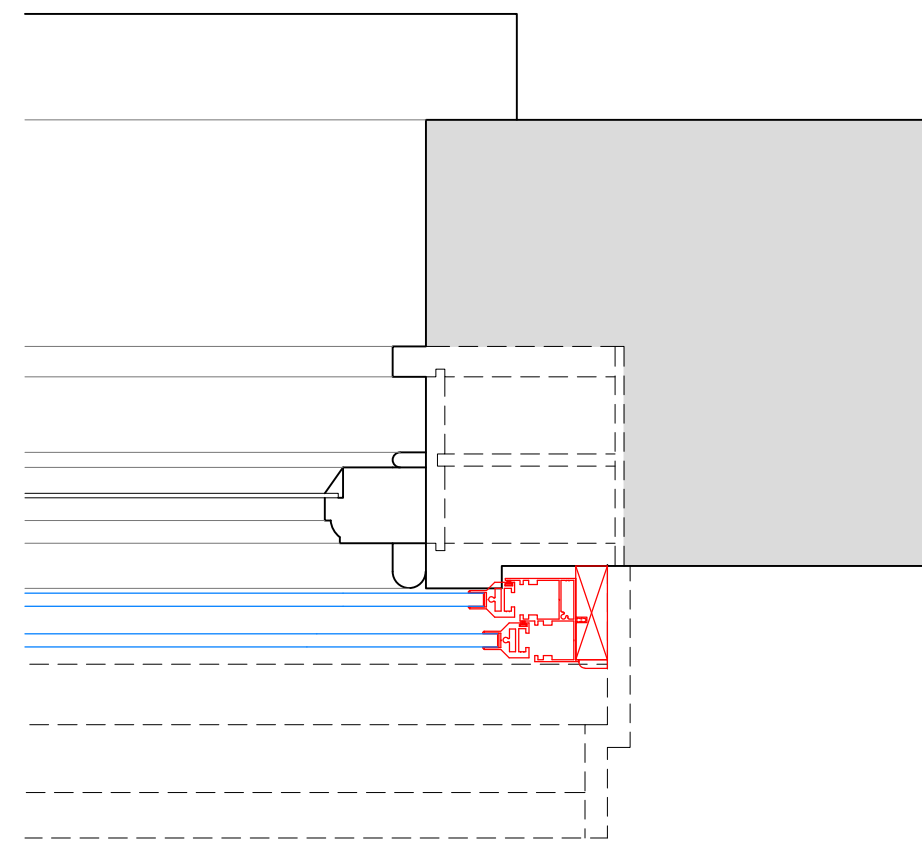


Section E-E
Scale: 1:5 on A1

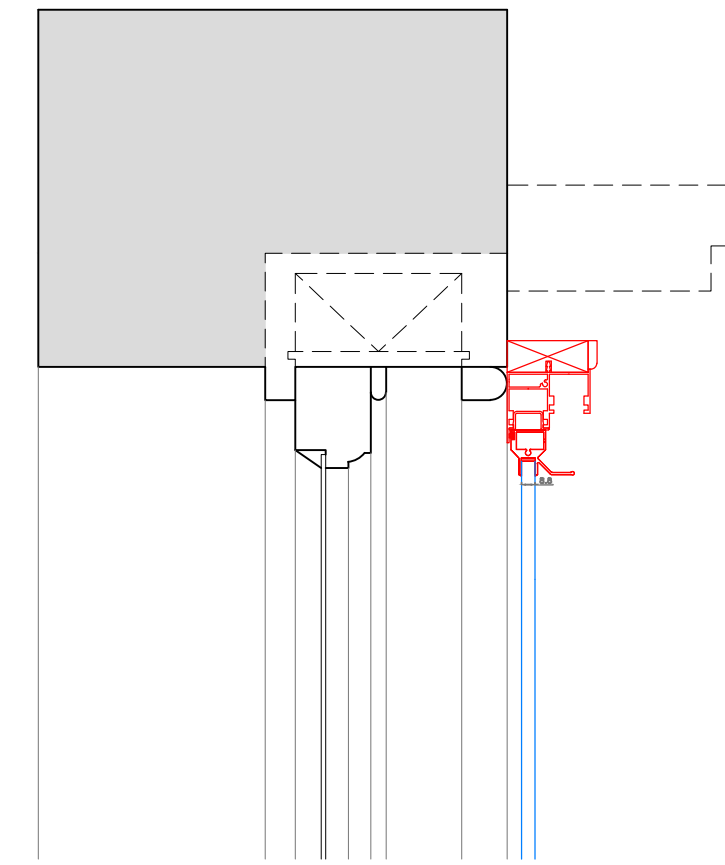

Section F-F
Scale: 1:5 on A1

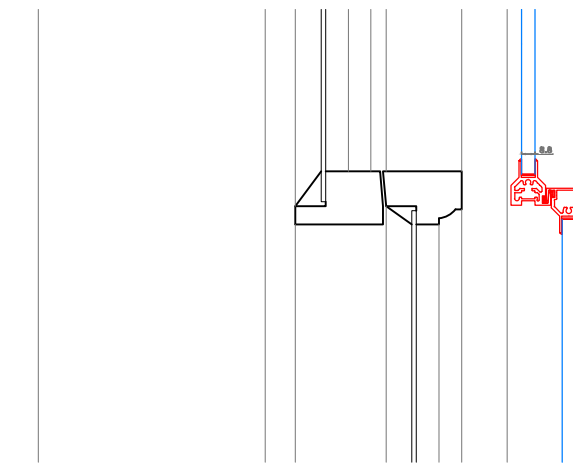

Section G-G
Scale: 1:5 on A1

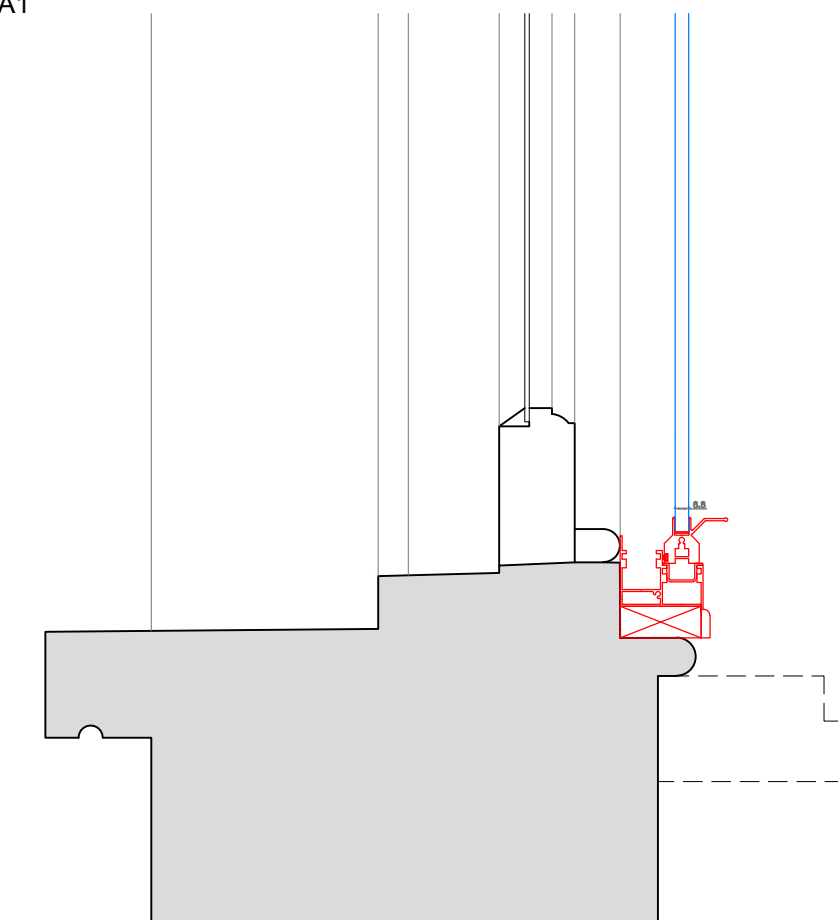

SECONDARY GLAZING SHOWN IN RED FOR VISUAL CLARITY ONLY

| Revision | Date | Assessment |
|----------|------------|------------------------------------------------|
| 1.0 | 08-03-2021 | Issued for listed building consent application |
| | | |
| | | |
| | | |
| | | |
| | | |

Do not reproduce this drawing without written permission
All dimensions are in millimetres unless stated otherwise

Drawing Not For Construction


HS2
High Speed (HS2) Limited
1st-3rd Floor
The Podium
1 Eversholt Street
London NW1 2DN

COSTAIN SKANSKA
Costain Skanska Joint Venture
9th Floor
The Tower
1 Eversholt Street
London NW1 2DN

| | | | |
|--------------------------------------------------------------------------------------------------|--------------------------------------------------|------------------|---------------------------------|
| Site Address: 16 Park Village East, London NW1 | | | |
| Drawing Title: First Floor - Bedroom right: PROPOSED Secondary Glazing Details - Sheet 3 of 3 | | | |
| Drawn by: AP & PB | Checked by: AP & PB | OB | Presentation Scale: 1:5 @ A1 |
| Date: 24-09-2019 | Drawing No: WPI P066 NI - 16 PVE-PR-FF-J-12.2 | Revision: 1.0 | |


Internal Room Elevation

Scale: 1:10

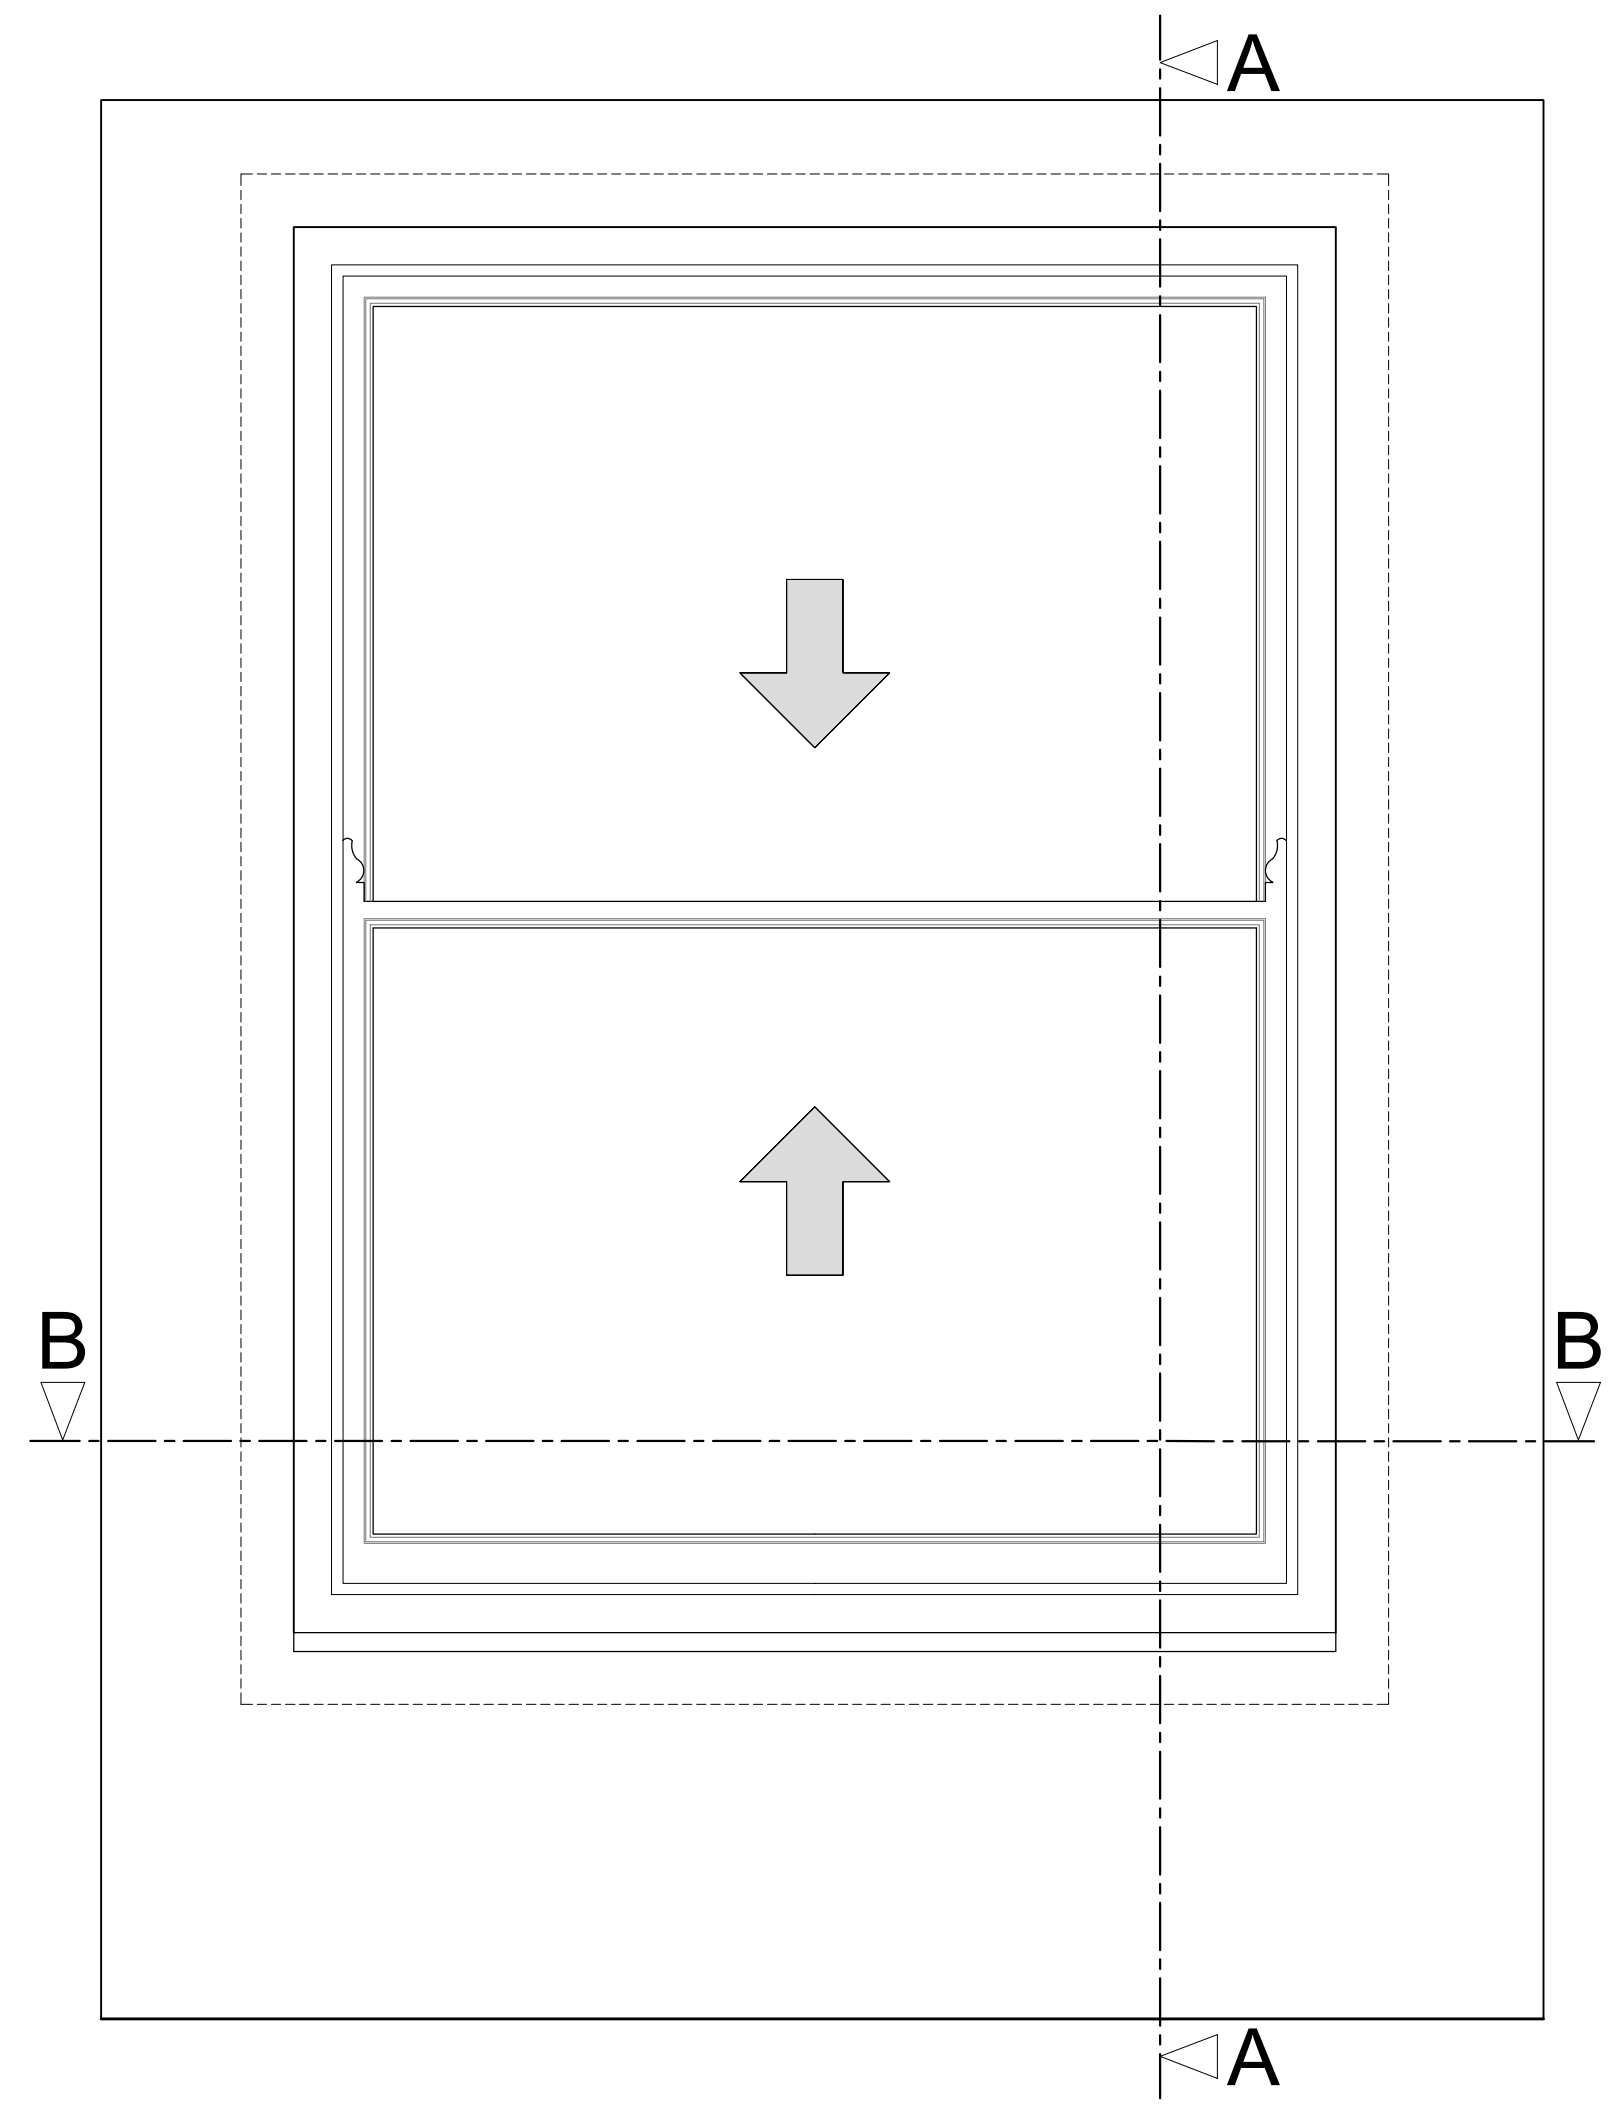


Section A-A through External Wall

Scale: 1:10

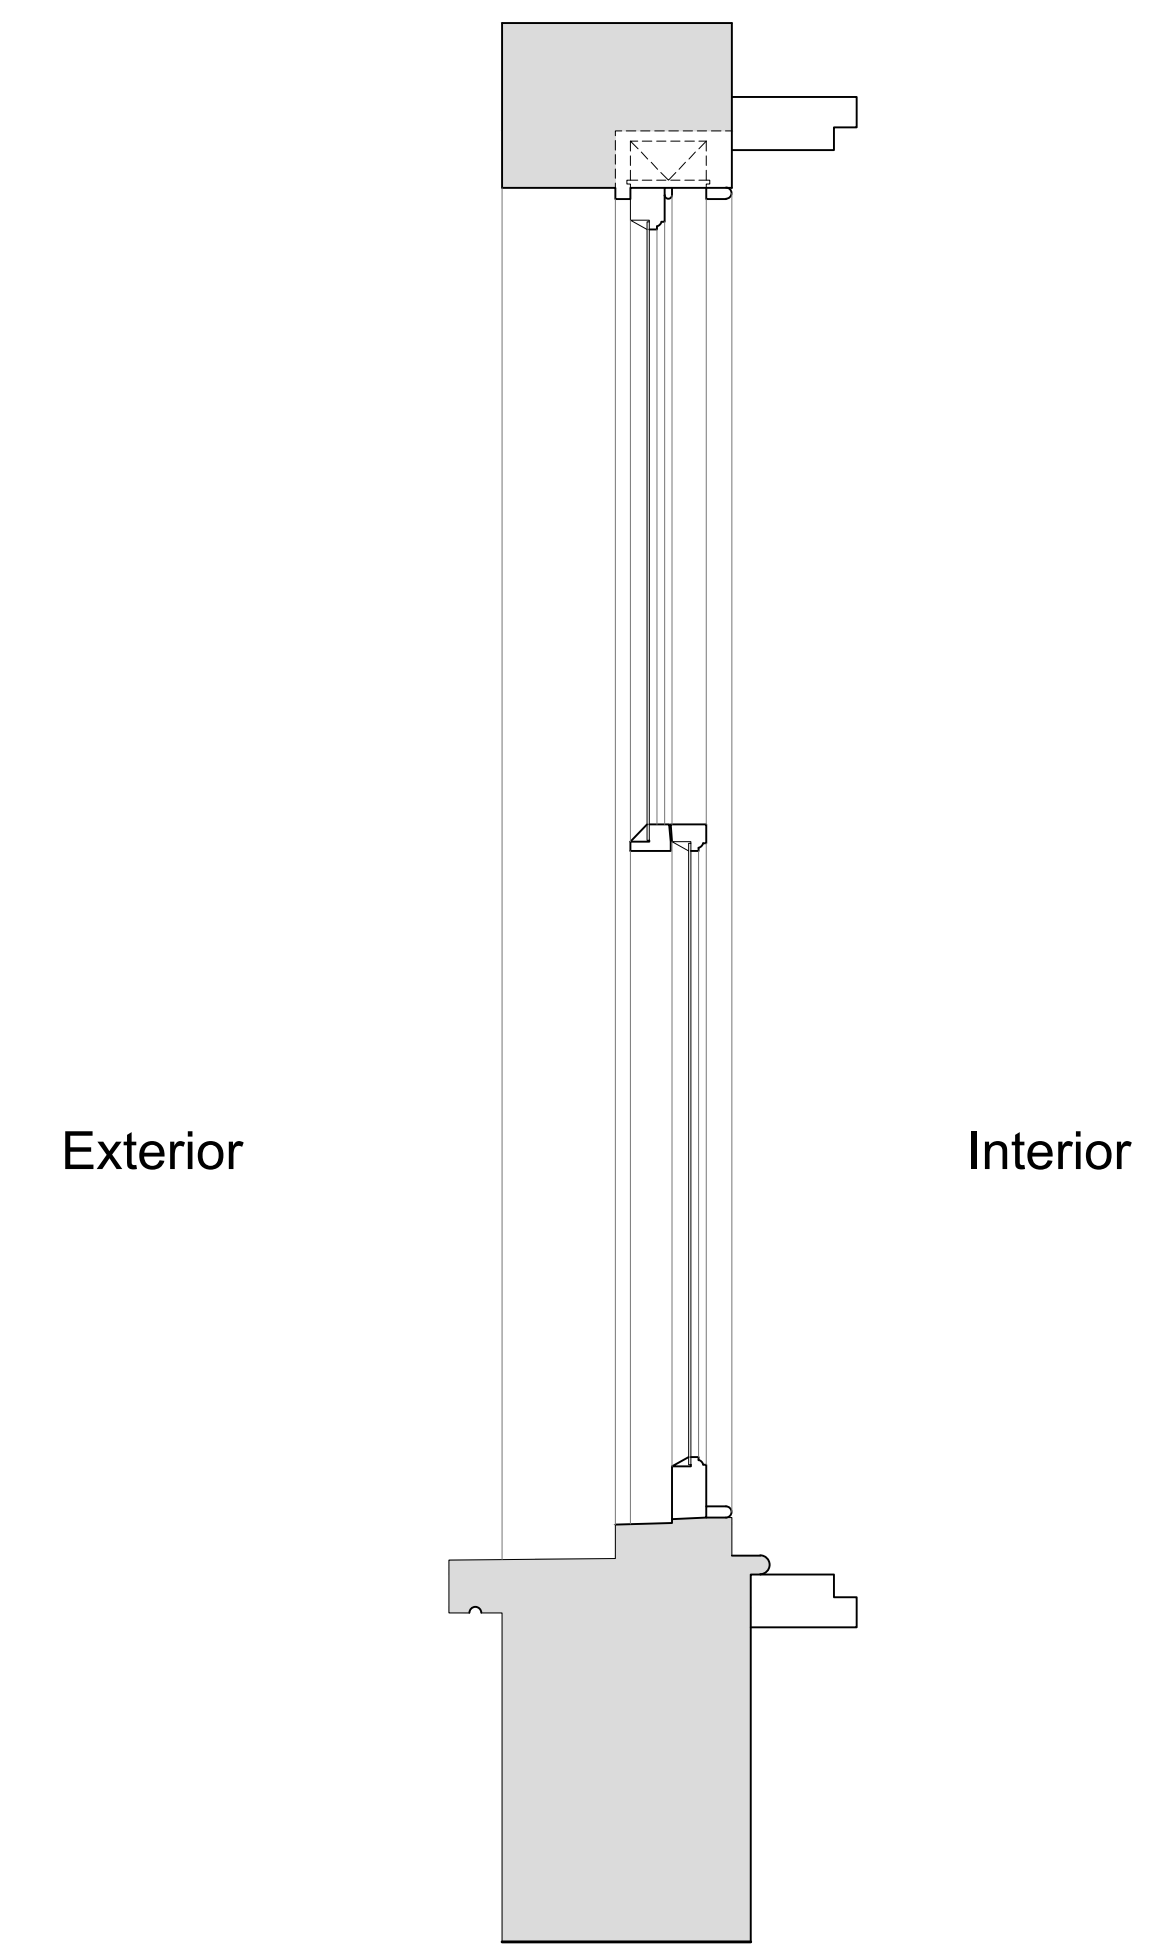

Plan Section B-B

Scale: 1:10

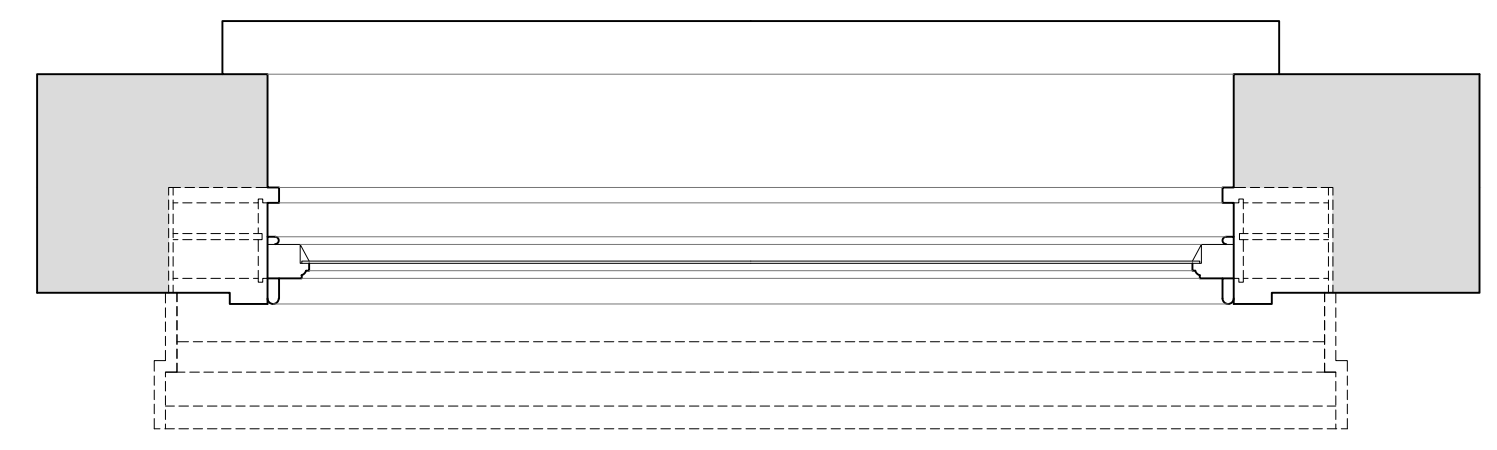

| Revision | Date | Assessment |
|----------|------------|------------------------------------------------|
| 1.0 | 08-03-2021 | Issued for listed building consent application |
| 2.0 | 30-04-2021 | Issued for listed building consent application |
| | | |
| | | |
| | | |
| | | |

Do not reproduce this drawing without written permission
All dimensions are in millimetres unless stated otherwise

Drawing Not For Construction


HS2
High Speed (HS2) Limited
1st-3rd Floor
The Podium
1 Eversholt Street
London NW1 2DN

COSTAIN SKANSKA
Costain Skanska Joint Venture
9th Floor
The Tower
1 Eversholt Street
London NW1 2DN

| | | | |
|---|------------------------------------------------|-------------------|--------------------------------------|
| Site Address: 16 Park Village East, London NW1 | | | |
| Drawing Title: First Floor - Bedroom right: EXISTING Rear Window Joinery Details - Sheet 1 of 3 | | | |
| Drawn by: AP & PB | Drawn by: AP & PB | Checked by: OB | Presentation Scale: as shown @ A1 |
| Date: 24-09-2019 | Drawing No: WPI P066 NI - 16 PVE-EX-FF-J-13 | Revision: 2.0 | |


Internal Room Elevation with Secondary Glazing Installed

Scale: 1:10

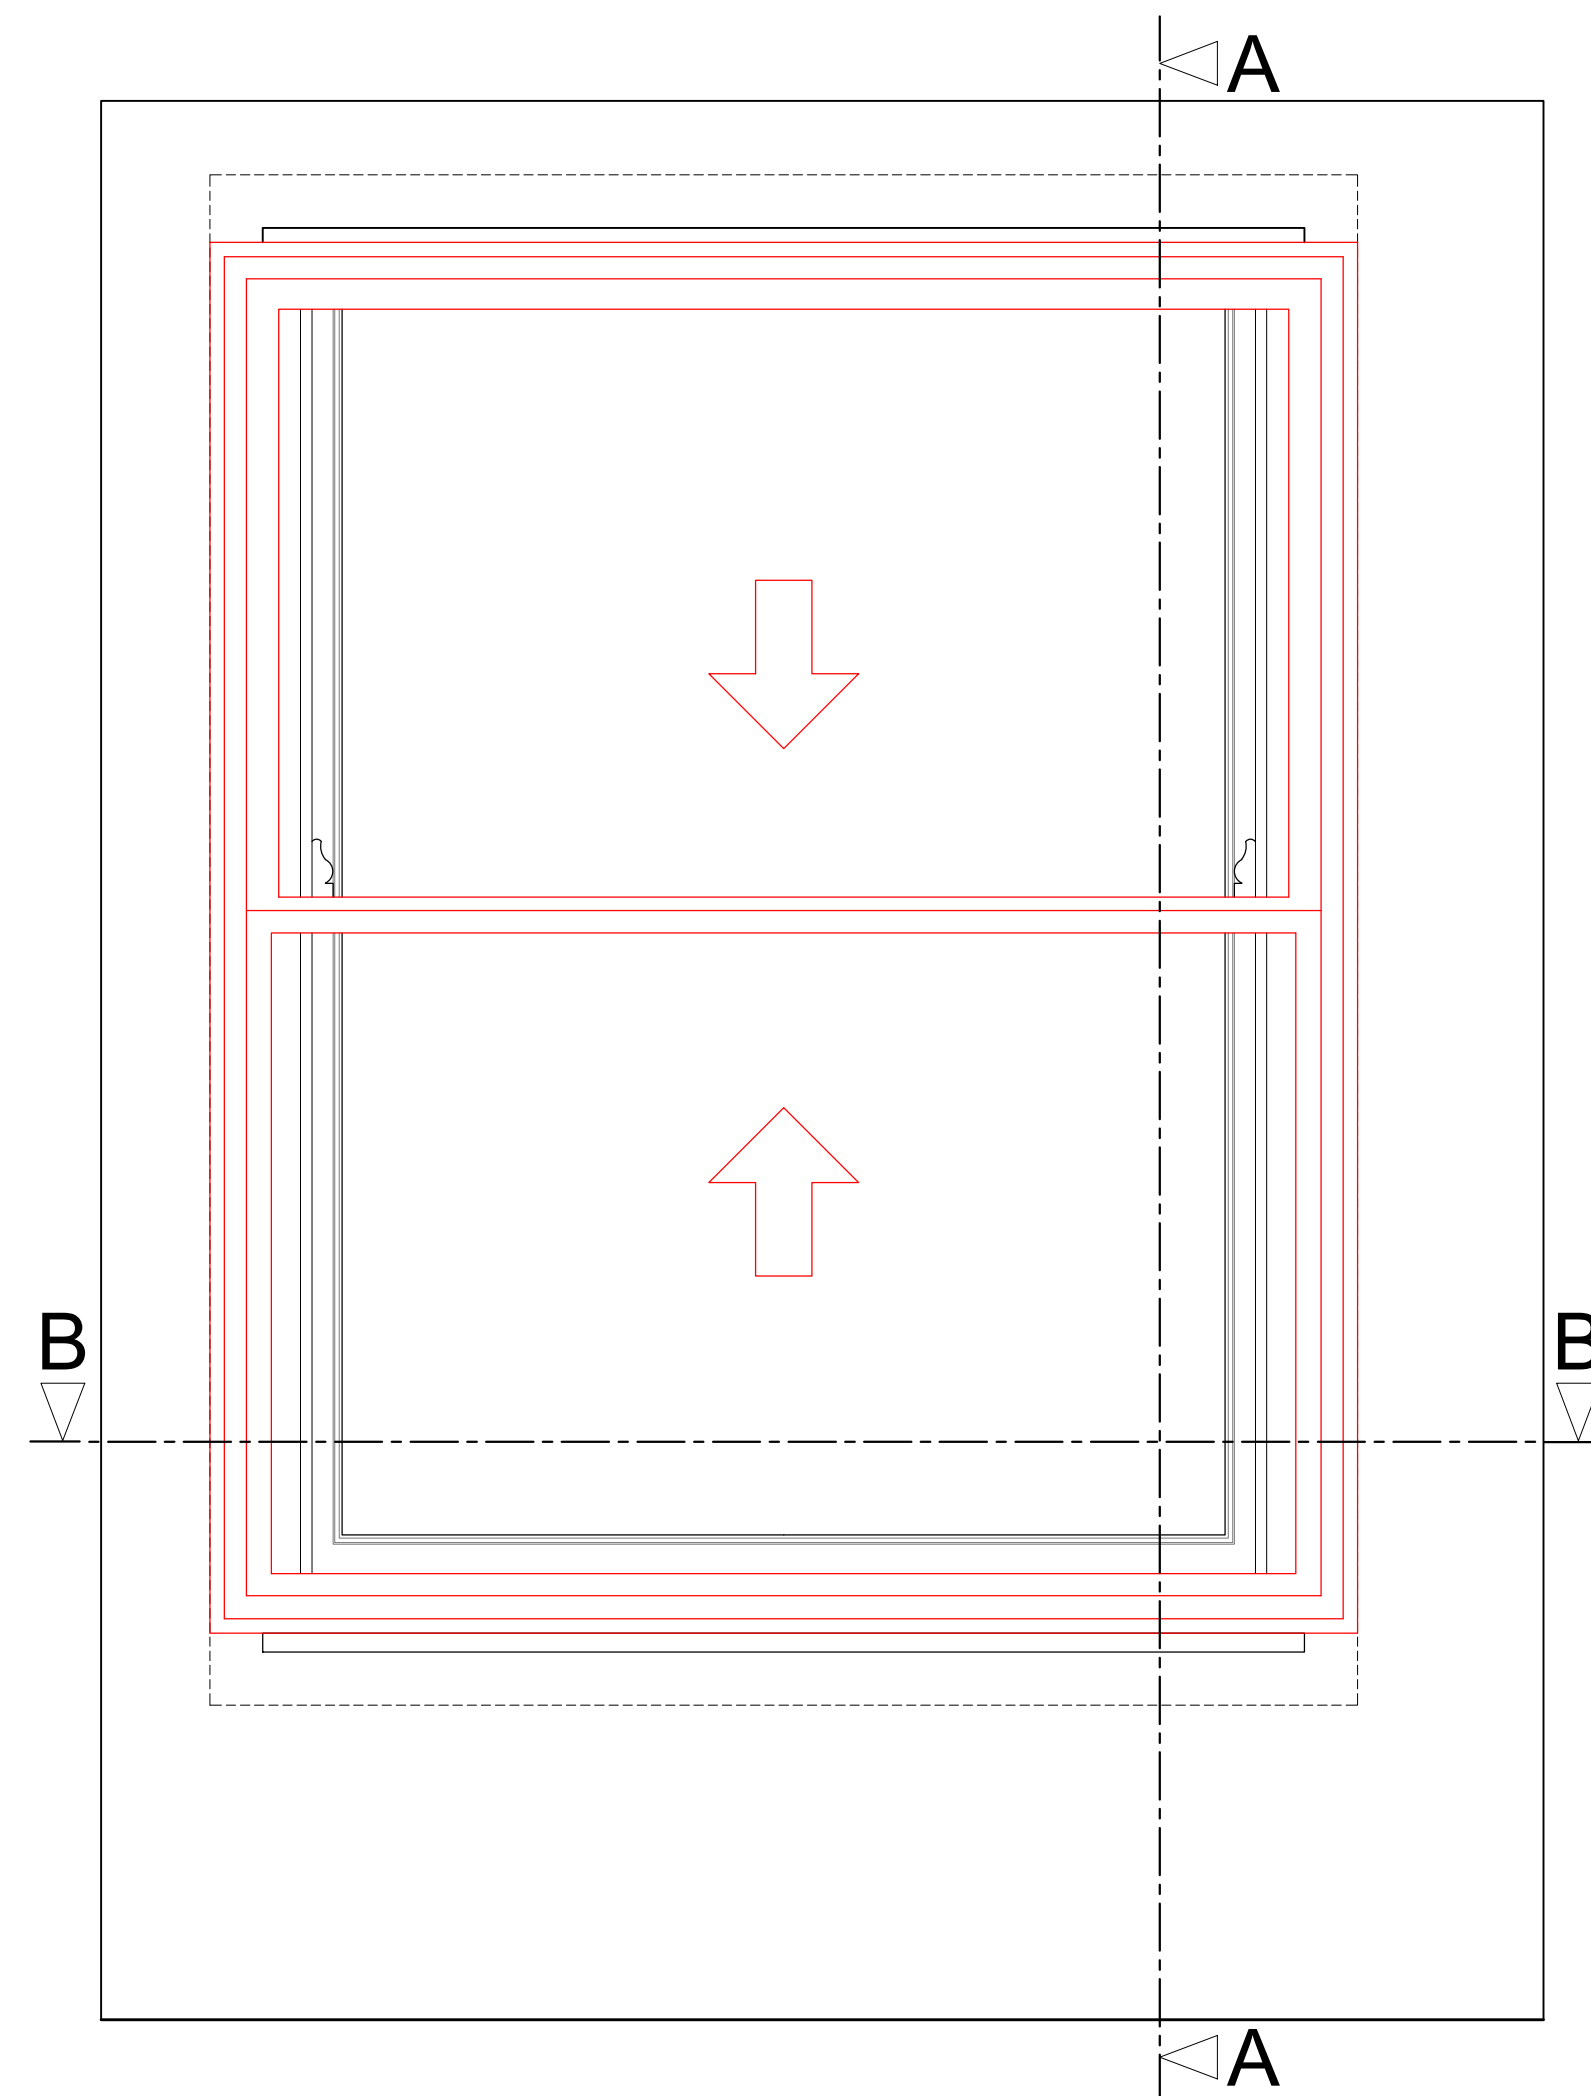

Section A-A through External Wall with Secondary Glazing Installed

Scale: 1:10

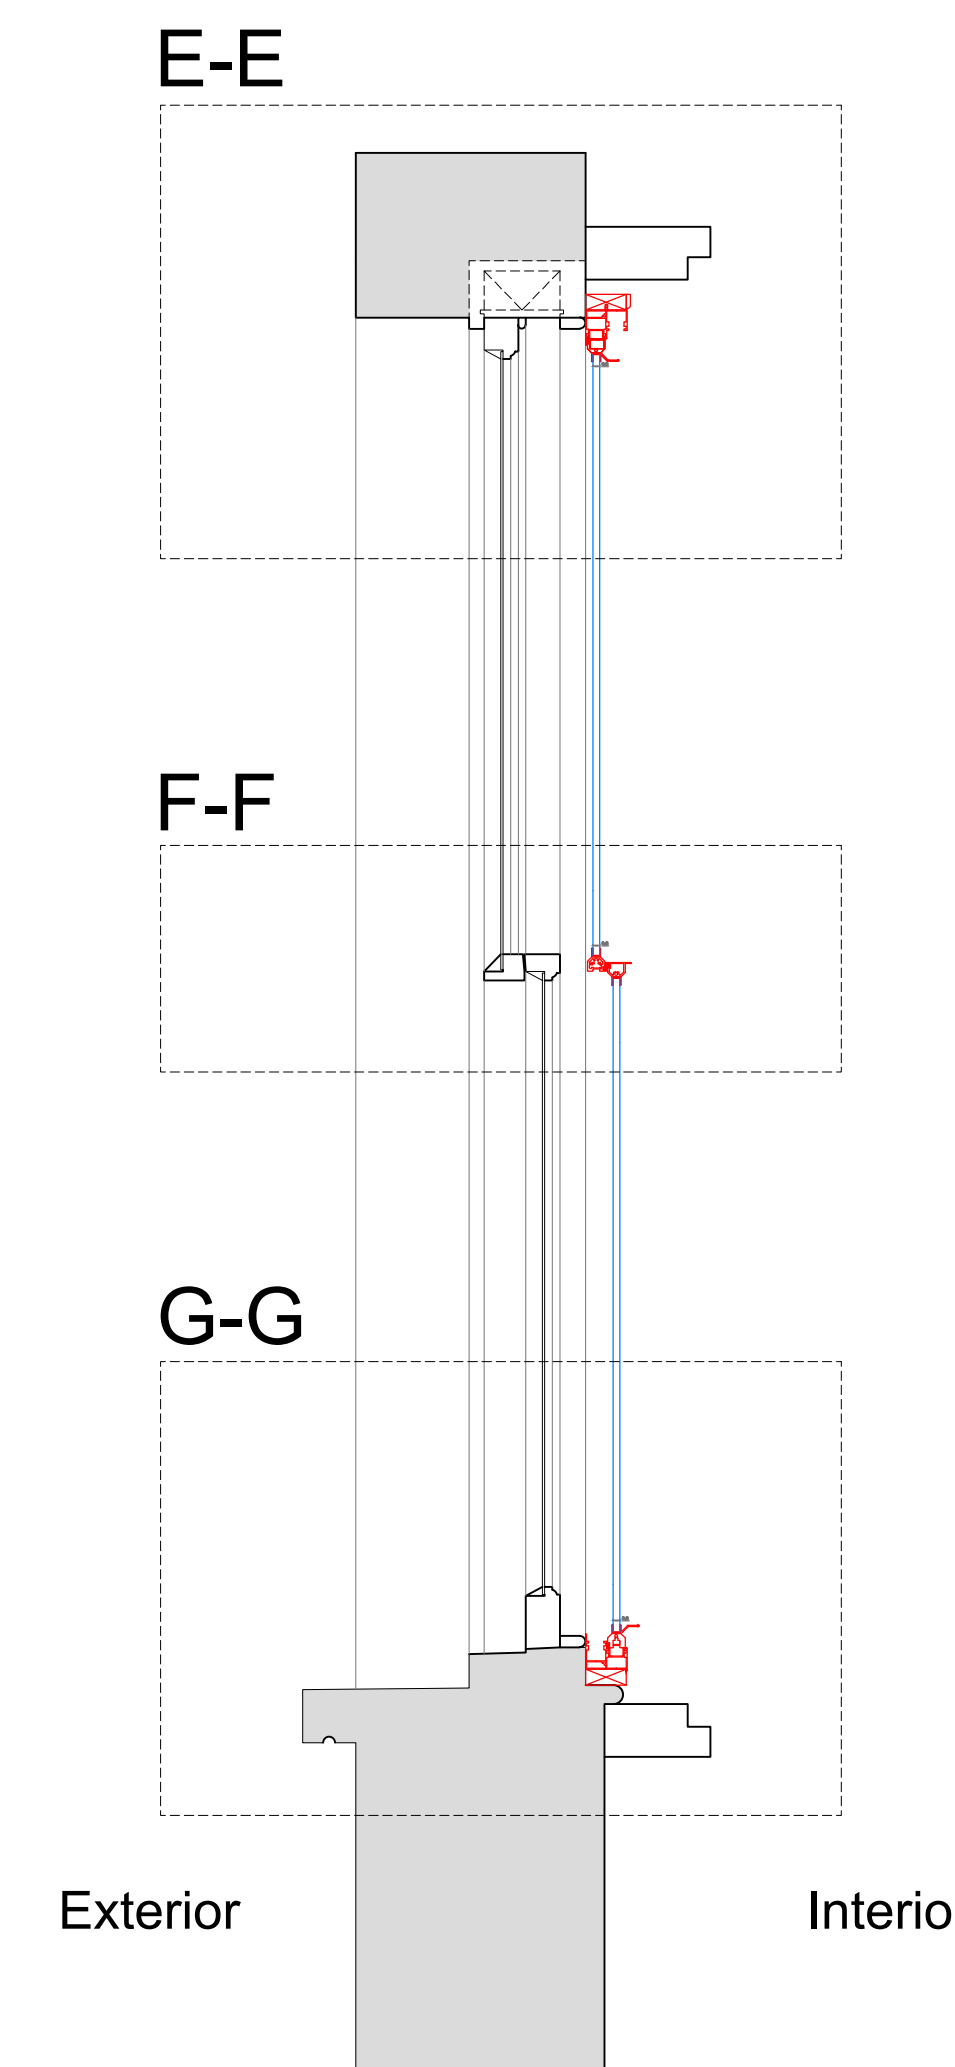

Plan Section B-B with Secondary Glazing Installed

Scale: 1:10



SECONDARY GLAZING SHOWN IN RED FOR VISUAL CLARITY ONLY

| Revision | Date | Assessment |
|----------|------------|------------------------------------------------|
| 1.0 | 08-03-2021 | Issued for listed building consent application |
| 2.0 | 30-04-2021 | Issued for listed building consent application |
| | | |
| | | |
| | | |
| | | |

Do not reproduce this drawing without written permission
All dimensions are in millimetres unless stated otherwise

HS2

High Speed (HS2) Limited
1st-3rd Floor
The Podium
1 Eversholt Street
London NW1 2DN

COSTAIN SKANSKA

Costain Skanska Joint Venture
9th Floor
The Tower
1 Eversholt Street
London NW1 2DN

Site Address:
16 Park Village East, London NW1


Drawing Title:
First Floor - Bedroom right: PROPOSED Secondary Glazing Details -
Sheet 2 of 3

Drawn by: AP & PB Drawn by: AP & PB Checked by: OB Presentation Scale: as shown @ A1


Date: 24-09-2019 Drawing No: WPI P066 NI - 16 PVE-PR-FF-J-13.1 Revision: 2.0

Drawing Not For Construction


Section C-C
Scale: 1:5 on A1

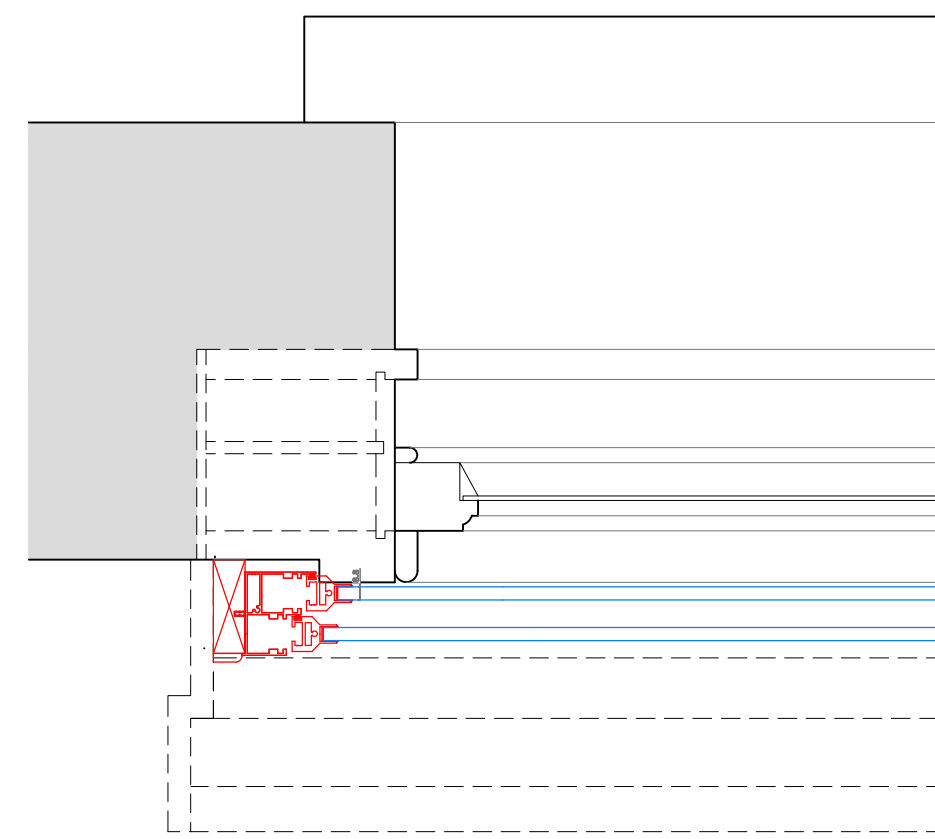


Section D-D
Scale: 1:5 on A1

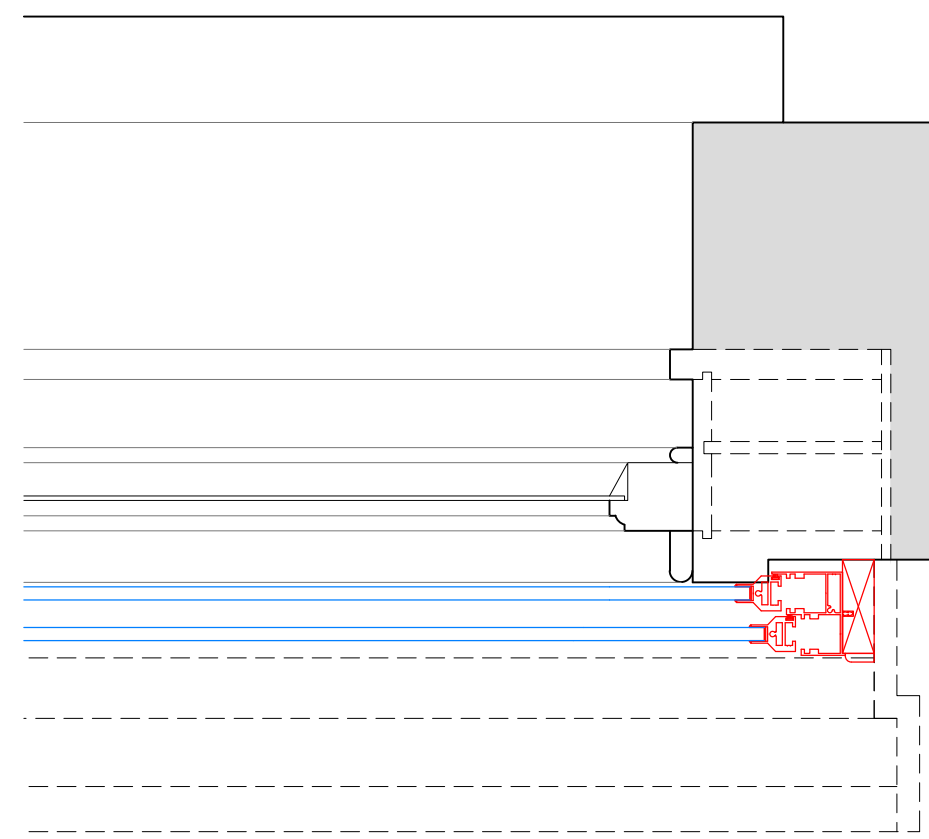


Section E-E
Scale: 1:5 on A1

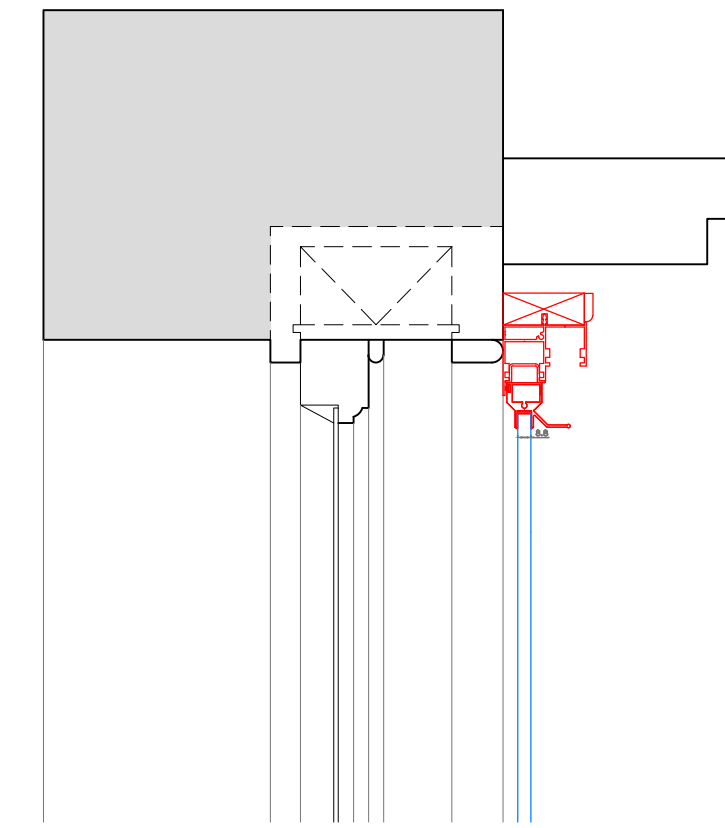

Section F-F
Scale: 1:5 on A1

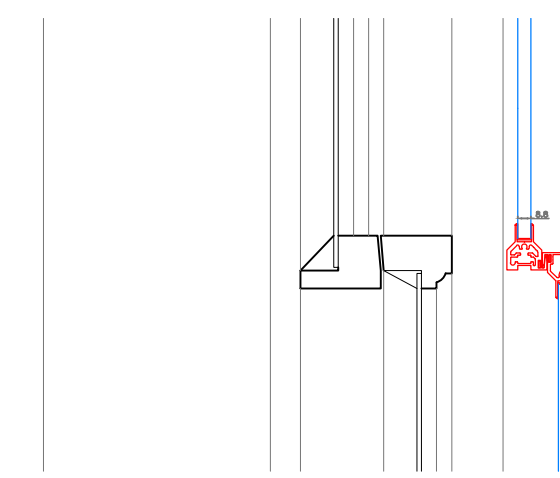

Section G-G
Scale: 1:5 on A1

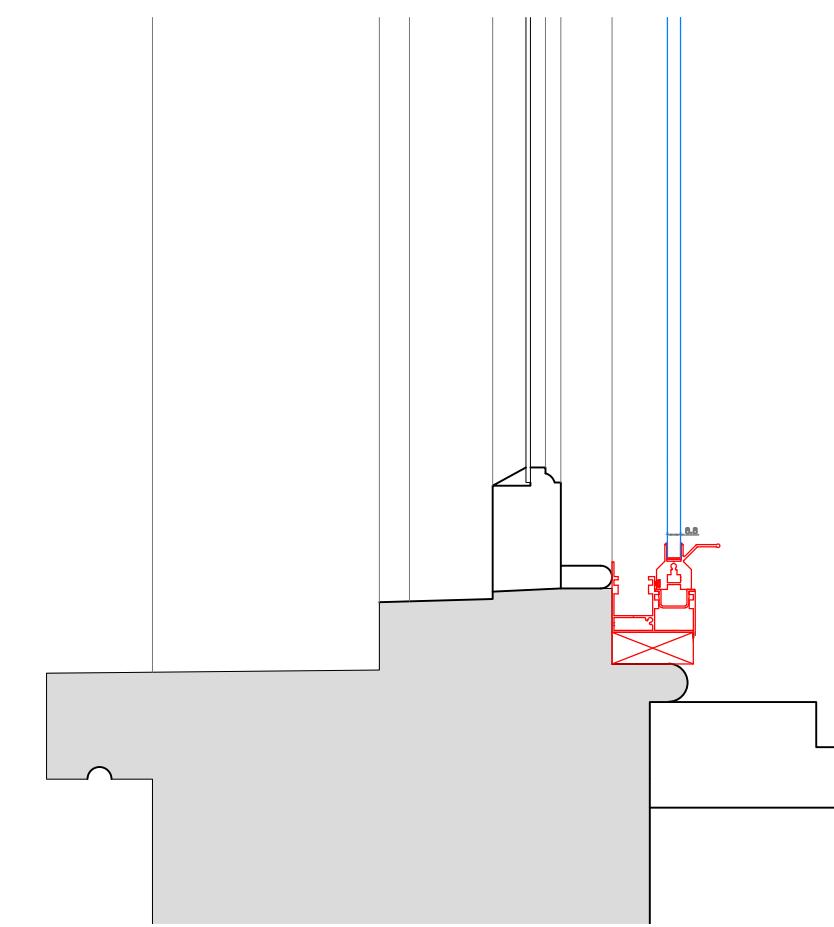

SECONDARY GLAZING SHOWN IN RED FOR VISUAL CLARITY ONLY

| Revision | Date | Assessment |
|----------|------------|------------------------------------------------|
| 1.0 | 08-03-2021 | Issued for listed building consent application |
| 2.0 | 30-04-2021 | Issued for listed building consent application |
| | | |
| | | |
| | | |
| | | |

Do not reproduce this drawing without written permission
All dimensions are in millimetres unless stated otherwise

Drawing Not For Construction

HS2


High Speed (HS2) Limited
1st-3rd Floor
The Podium
1 Eversholt Street
London NW1 2DN

COSTAIN SKANSKA


Costain Skanska Joint Venture
9th Floor
The Tower
1 Eversholt Street
London NW1 2DN

| | | | |
|--------------------------------------------------------------------------------------------------|--------------------------------------------------|------------------|---------------------------------|
| Site Address: 16 Park Village East, London NW1 | | | |
| Drawing Title: First Floor - Bedroom right: PROPOSED Secondary Glazing Details - Sheet 3 of 3 | | | |
| Drawn by: AP & PB | Checked by: AP & PB | OB | Presentation Scale: 1:5 @ A1 |
| Date: 24-09-2019 | Drawing No: WPI P066 NI - 16 PVE-PR-FF-J-13.2 | Revision: 2.0 | |


Internal Room Elevation
Scale: 1:10

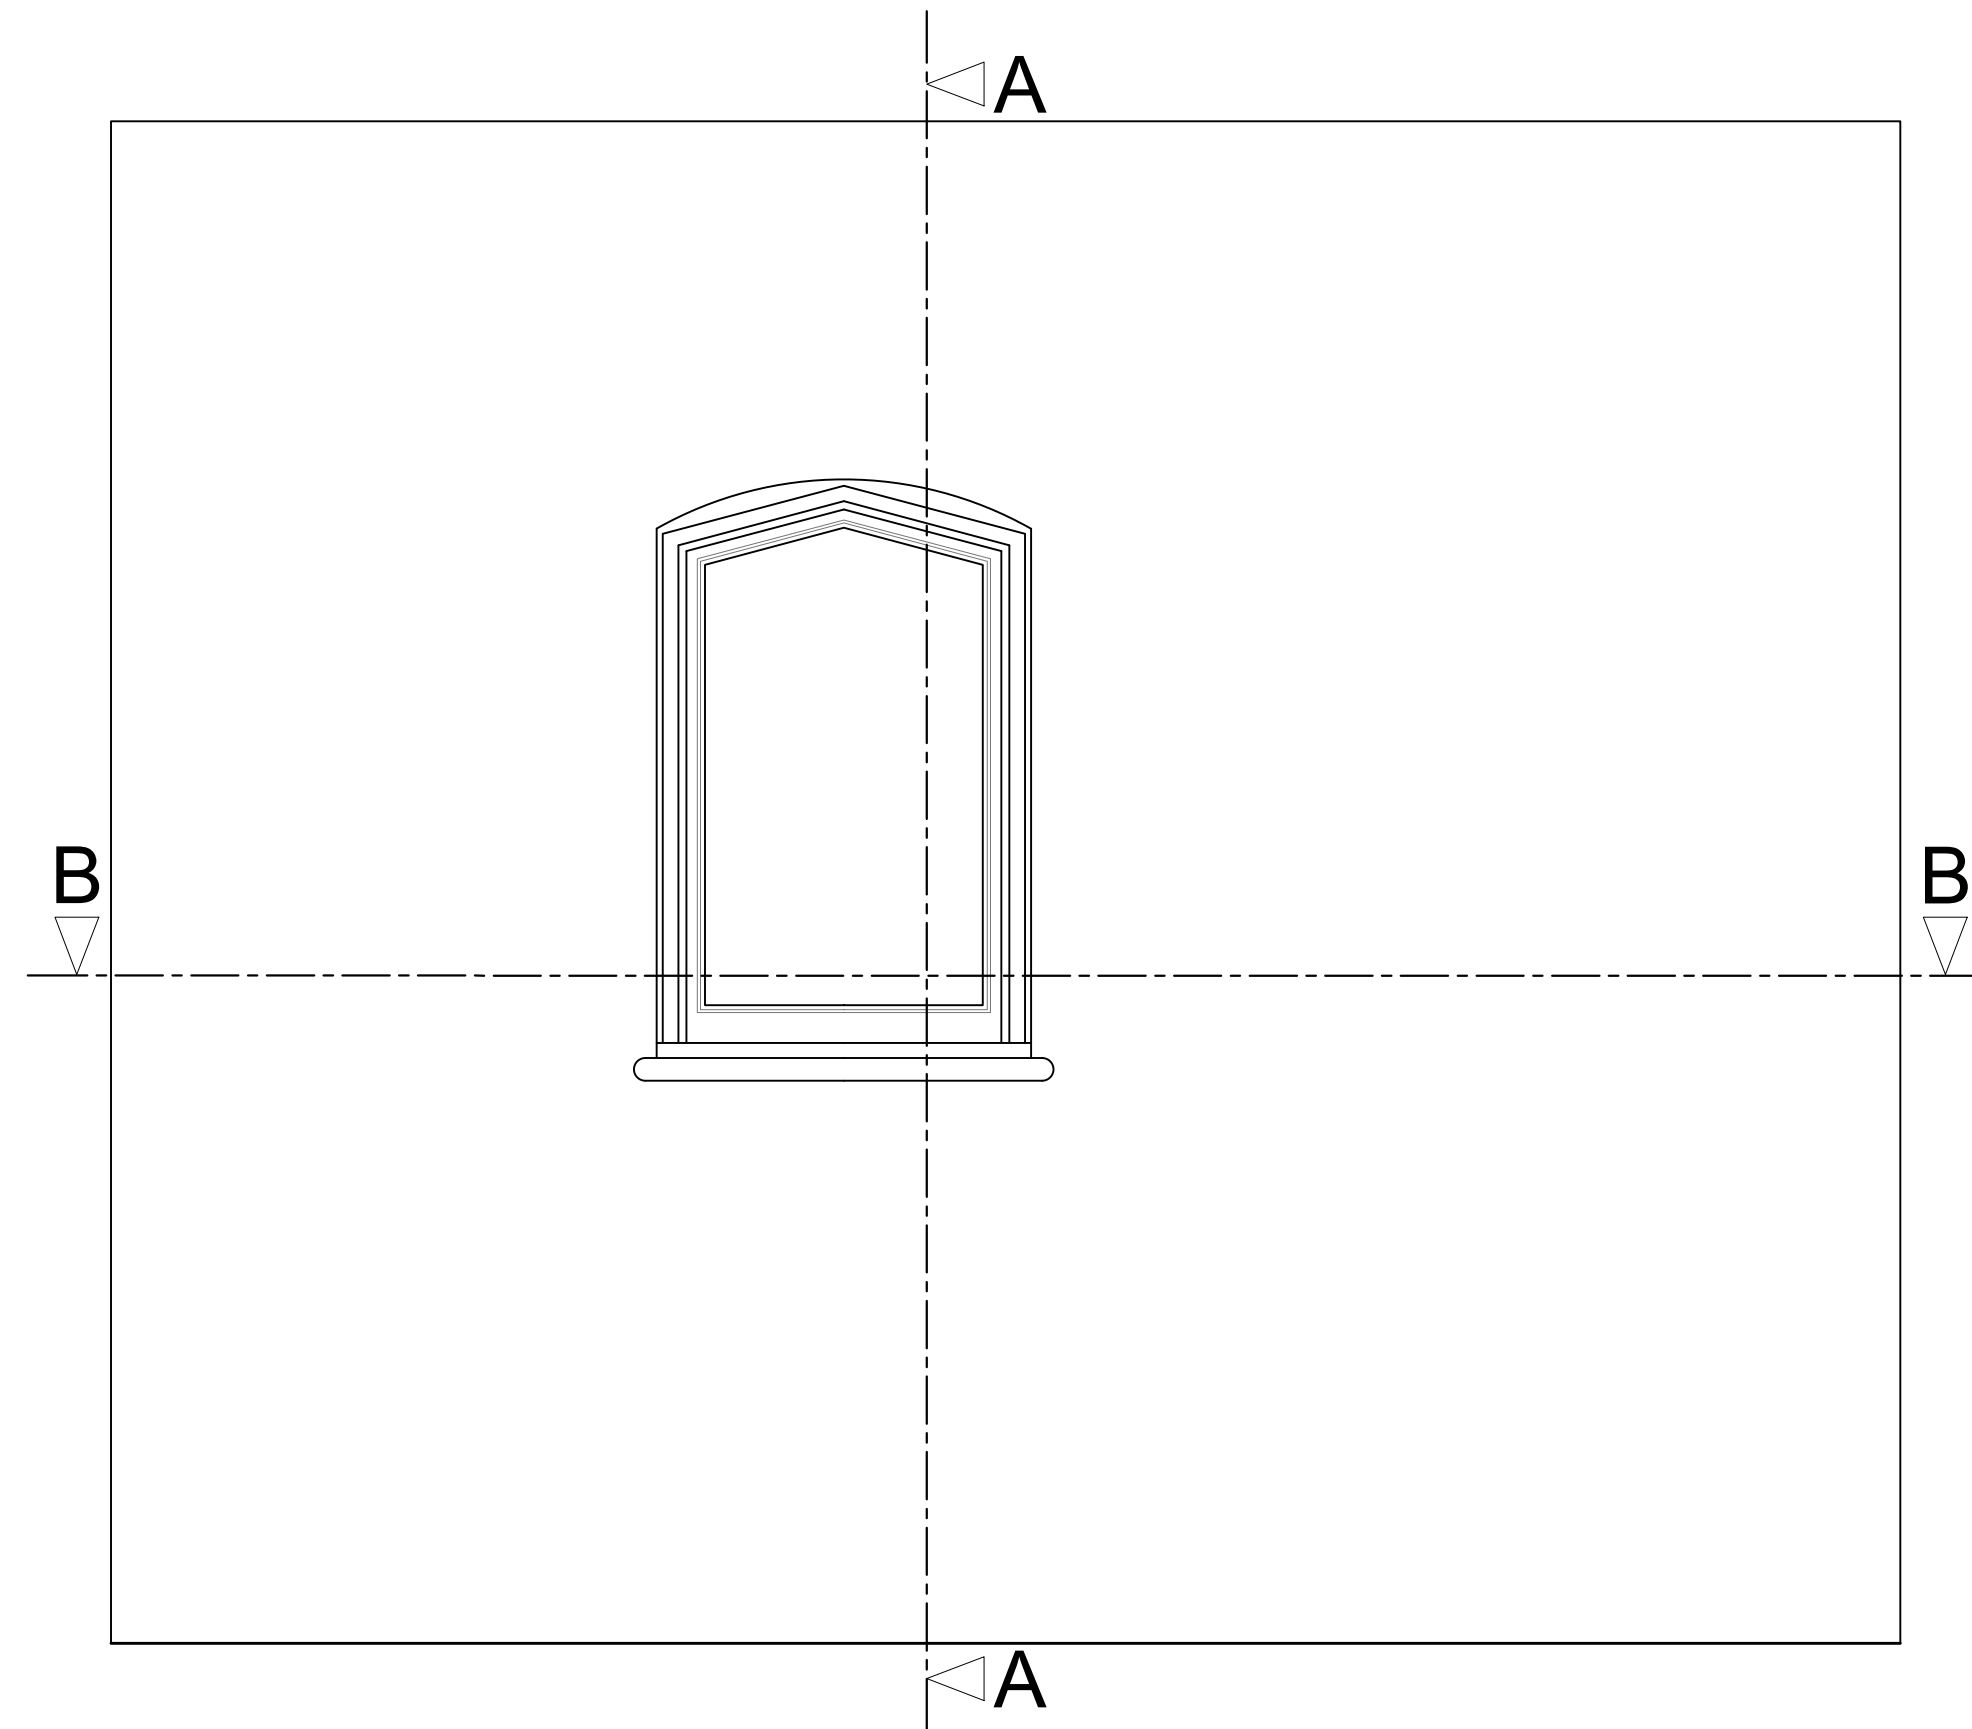

Section A-A through External Wall
Scale: 1:10

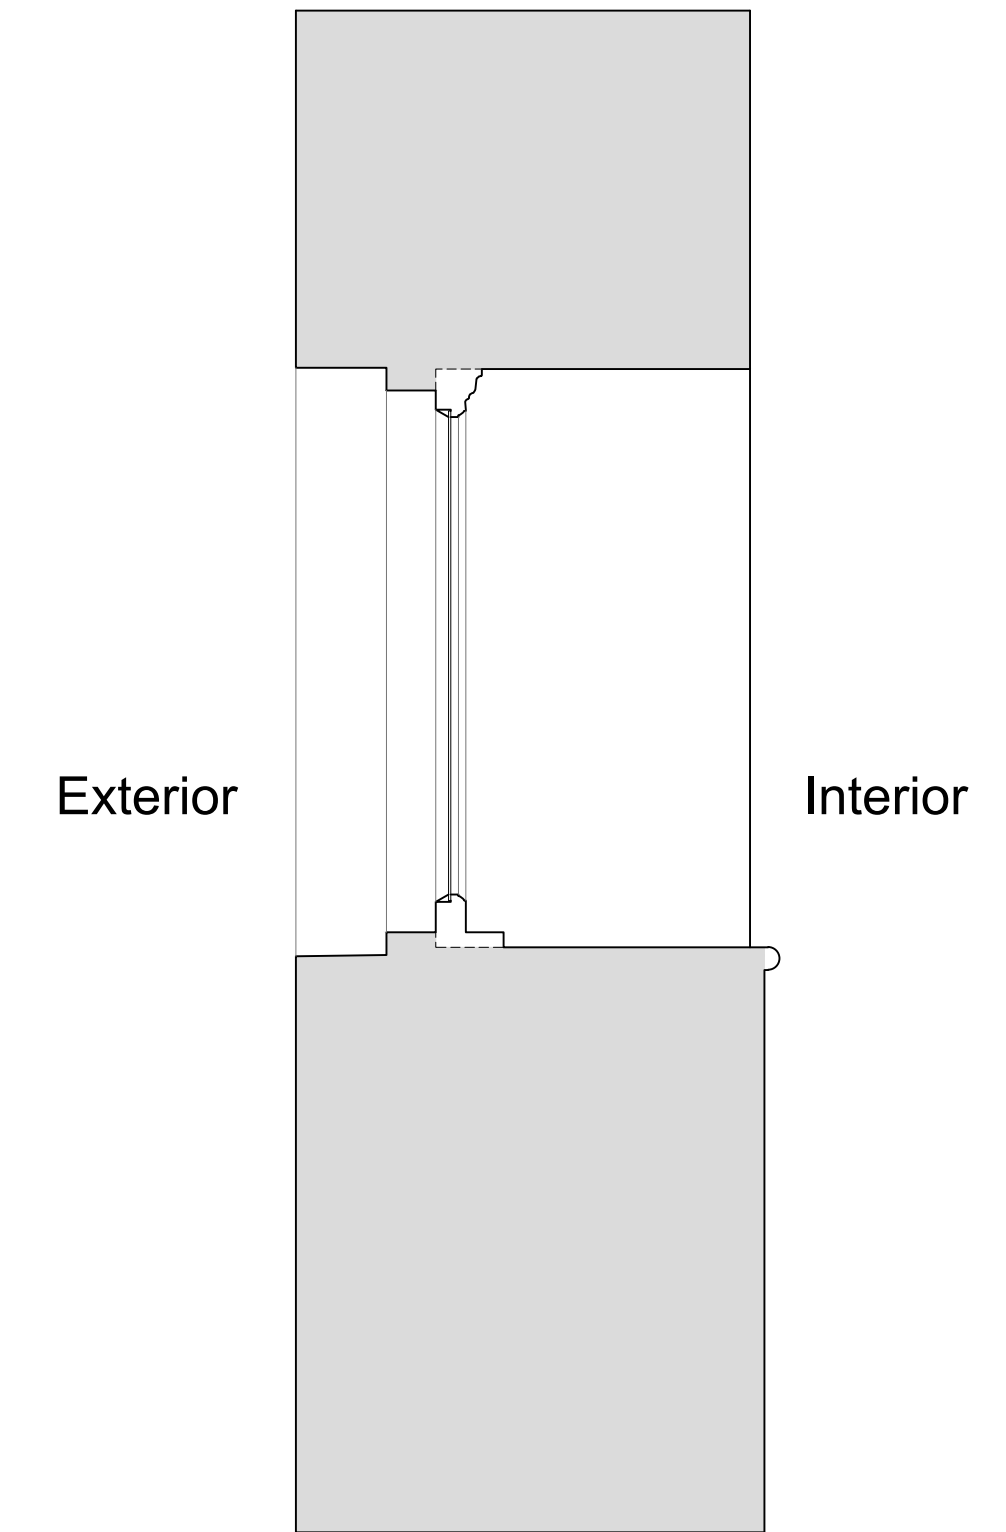

Plan Section B-B
Scale: 1:10

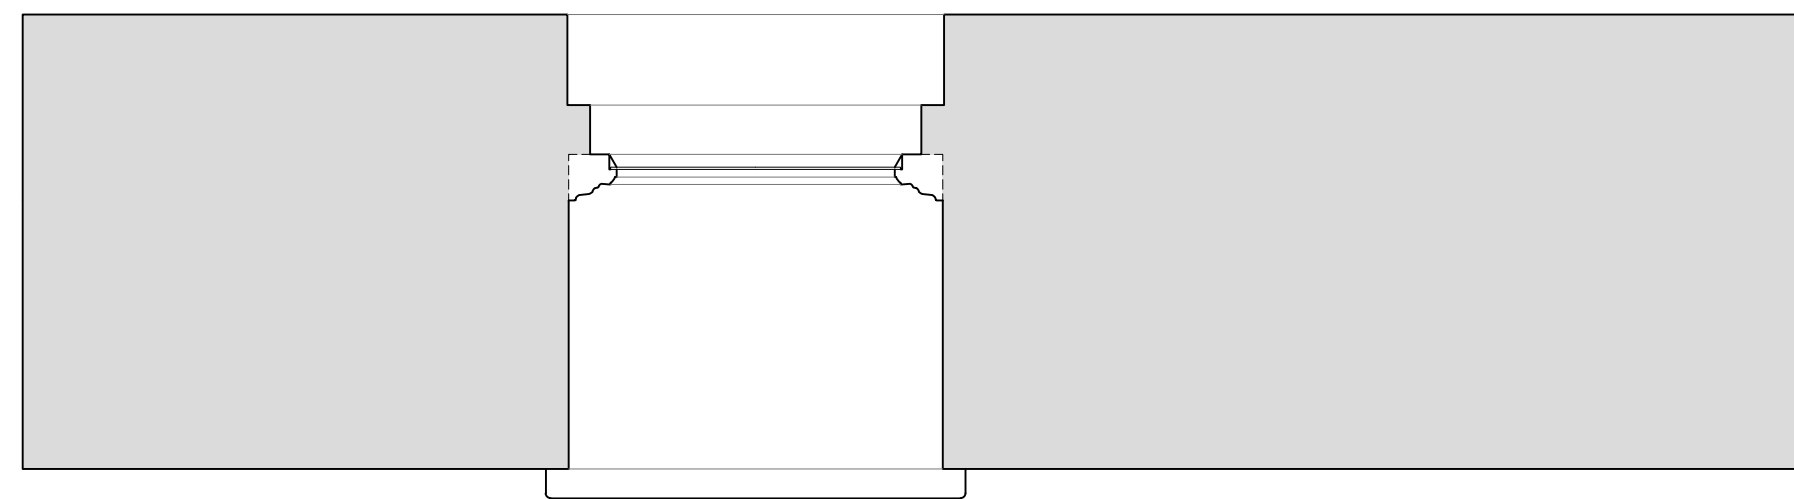

| Revision | Date | Assessment |
|----------|------------|------------------------------------------------|
| 1.0 | 08-03-2021 | Issued for listed building consent application |
| | | |
| | | |
| | | |
| | | |
| | | |

Do not reproduce this drawing without written permission
All dimensions are in millimetres unless stated otherwise

Drawing Not For Construction

HS2

High Speed (HS2) Limited
1st-3rd Floor
The Podium
1 Eversholt Street
London NW1 2DN

COSTAIN SKANSKA

Costain Skanska Joint Venture
9th Floor
The Tower
1 Eversholt Street
London NW1 2DN

Site Address:
16 Park Village East, London NW1


Drawing Title:
Second Floor-Bedroom Left: EXISTING Side Window Joinery Details -
Sheet 1 of 3

Drawn by: AP & PB Checked by: OB Presentation Scale: as shown @ A1

Date: 24-09-2019 Drawing No: WPI P066 NI - 16 PVE-EX-SF-J-14 Revision: 1.0


Internal Room Elevation with Secondary Glazing Installed

Scale: 1:10

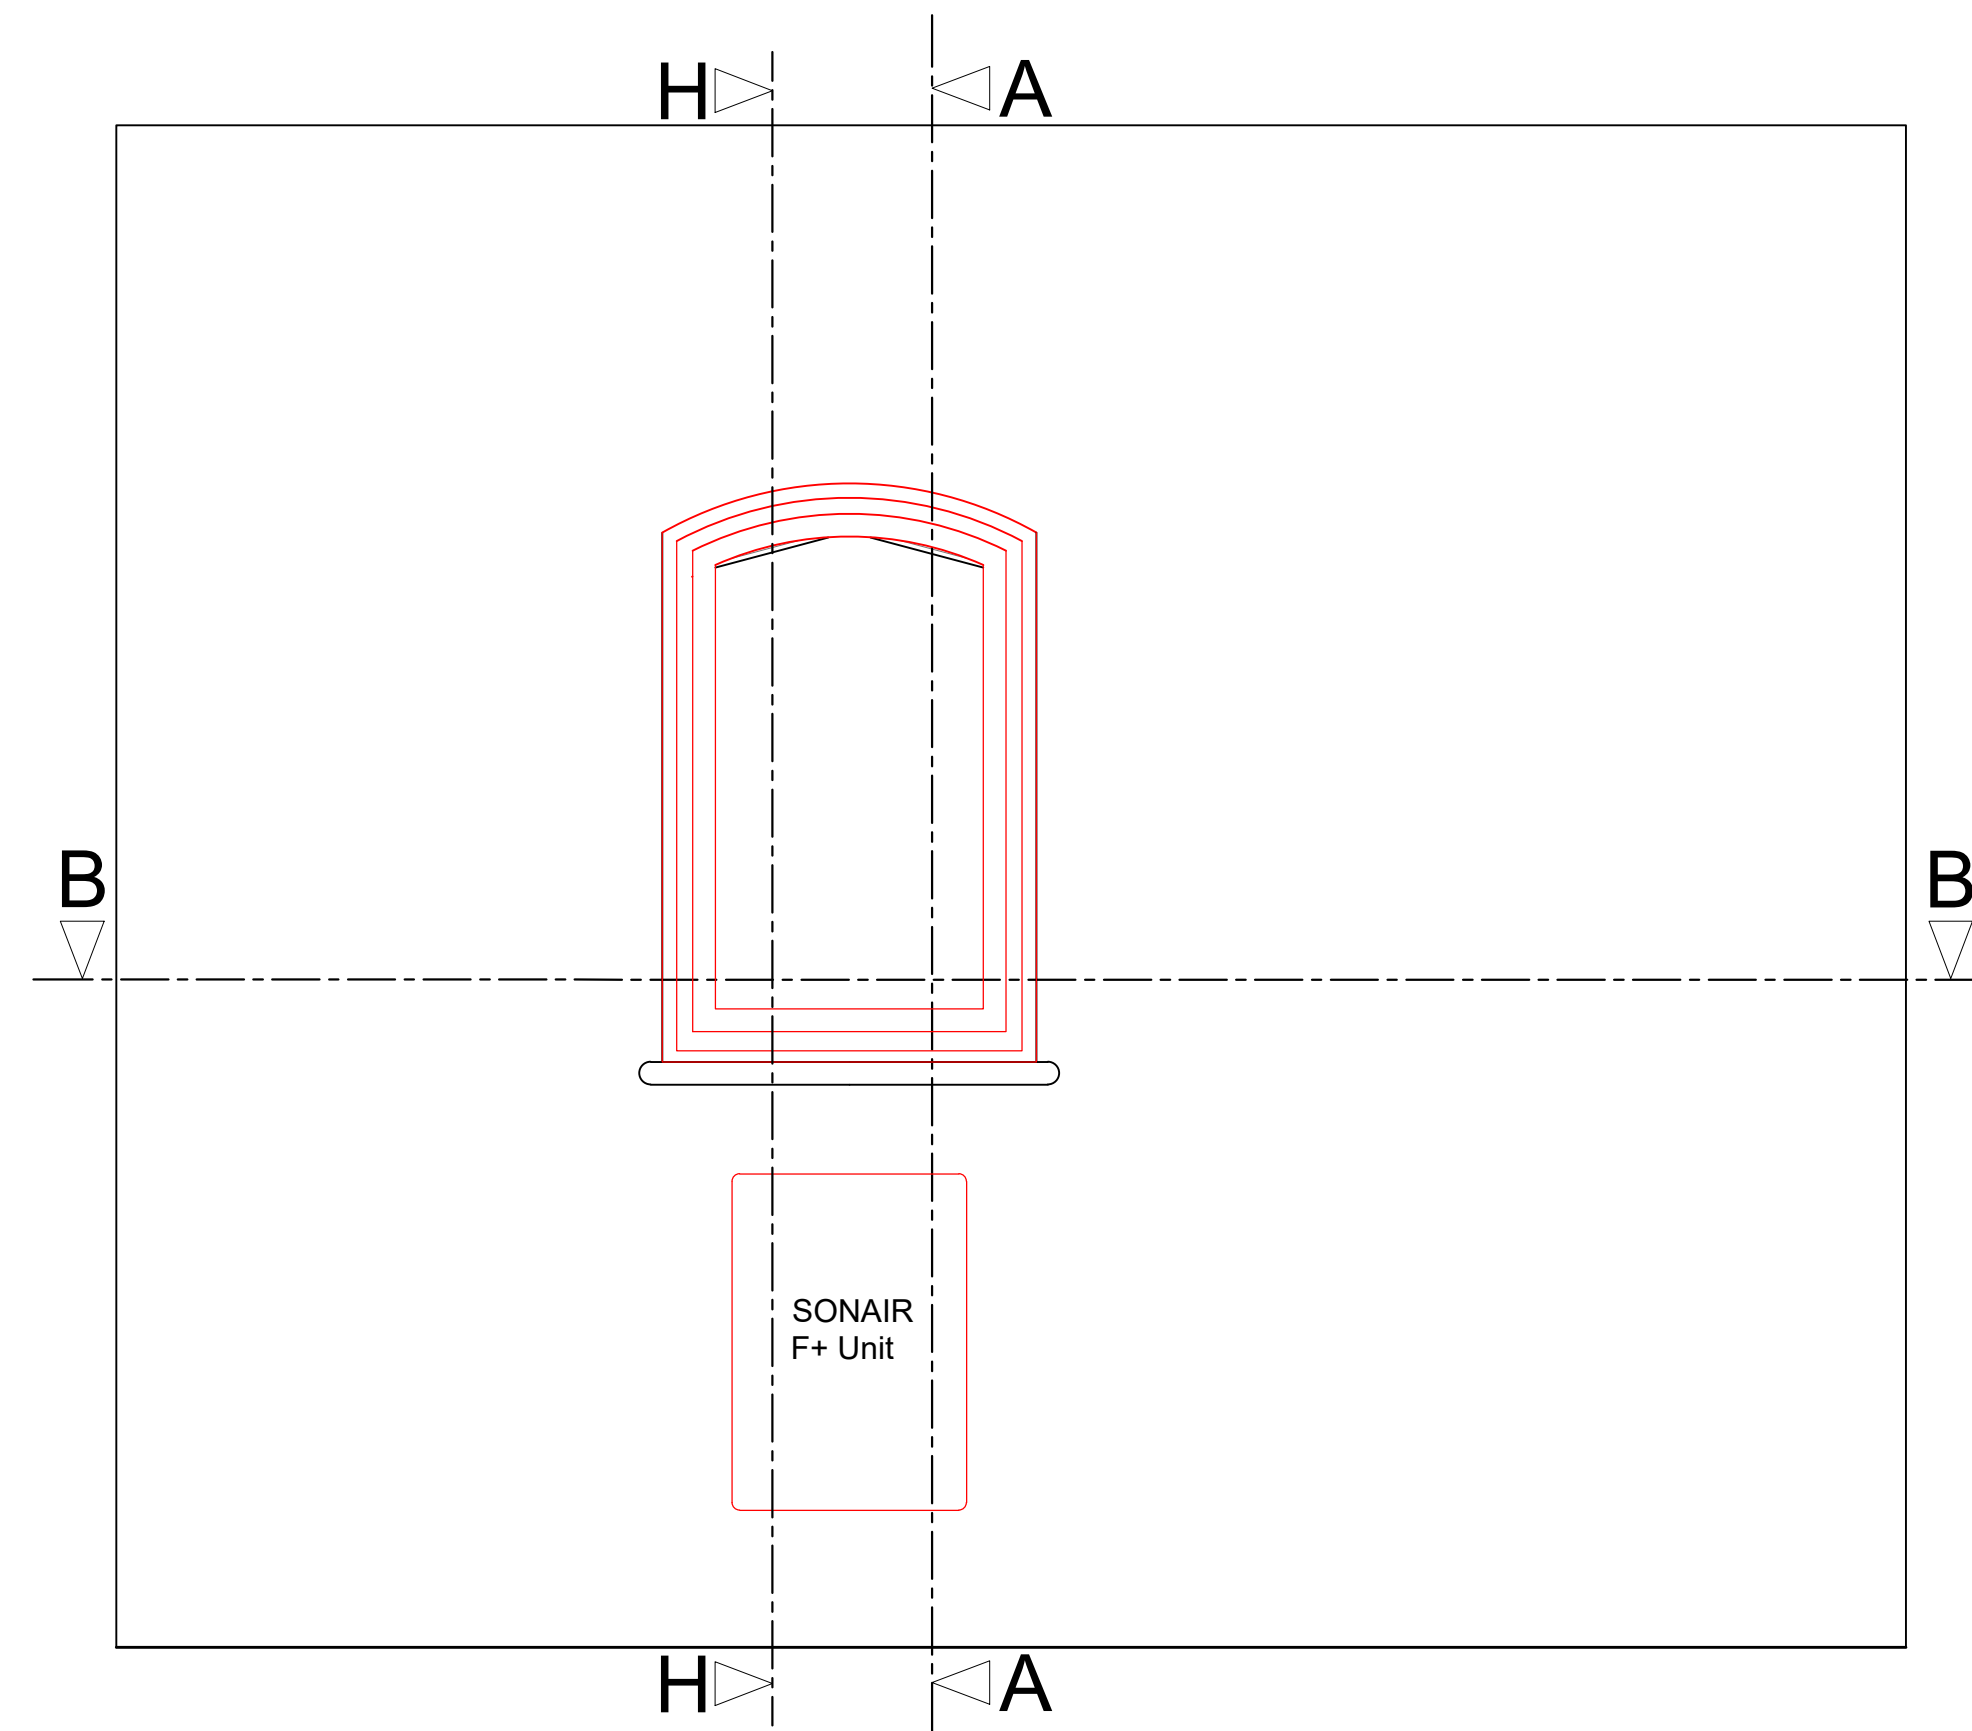


Section A-A through External Wall with Secondary Glazing Installed

Scale: 1:10

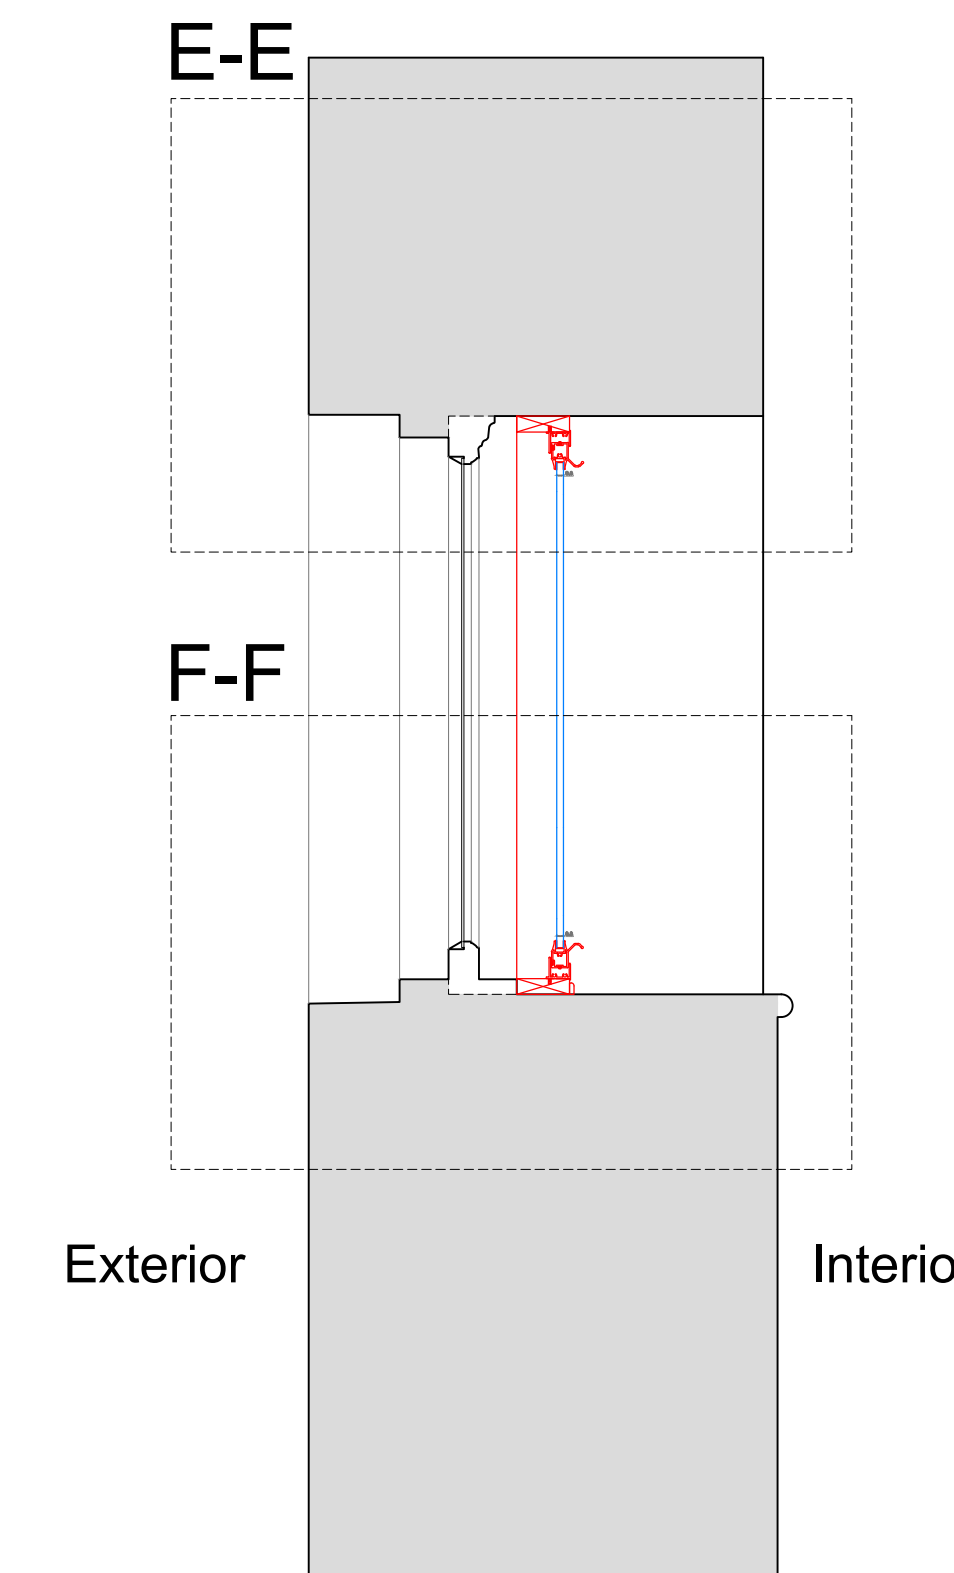


Section H-H through External Wall with Mechanical Ventilation Installed

Scale: 1:10

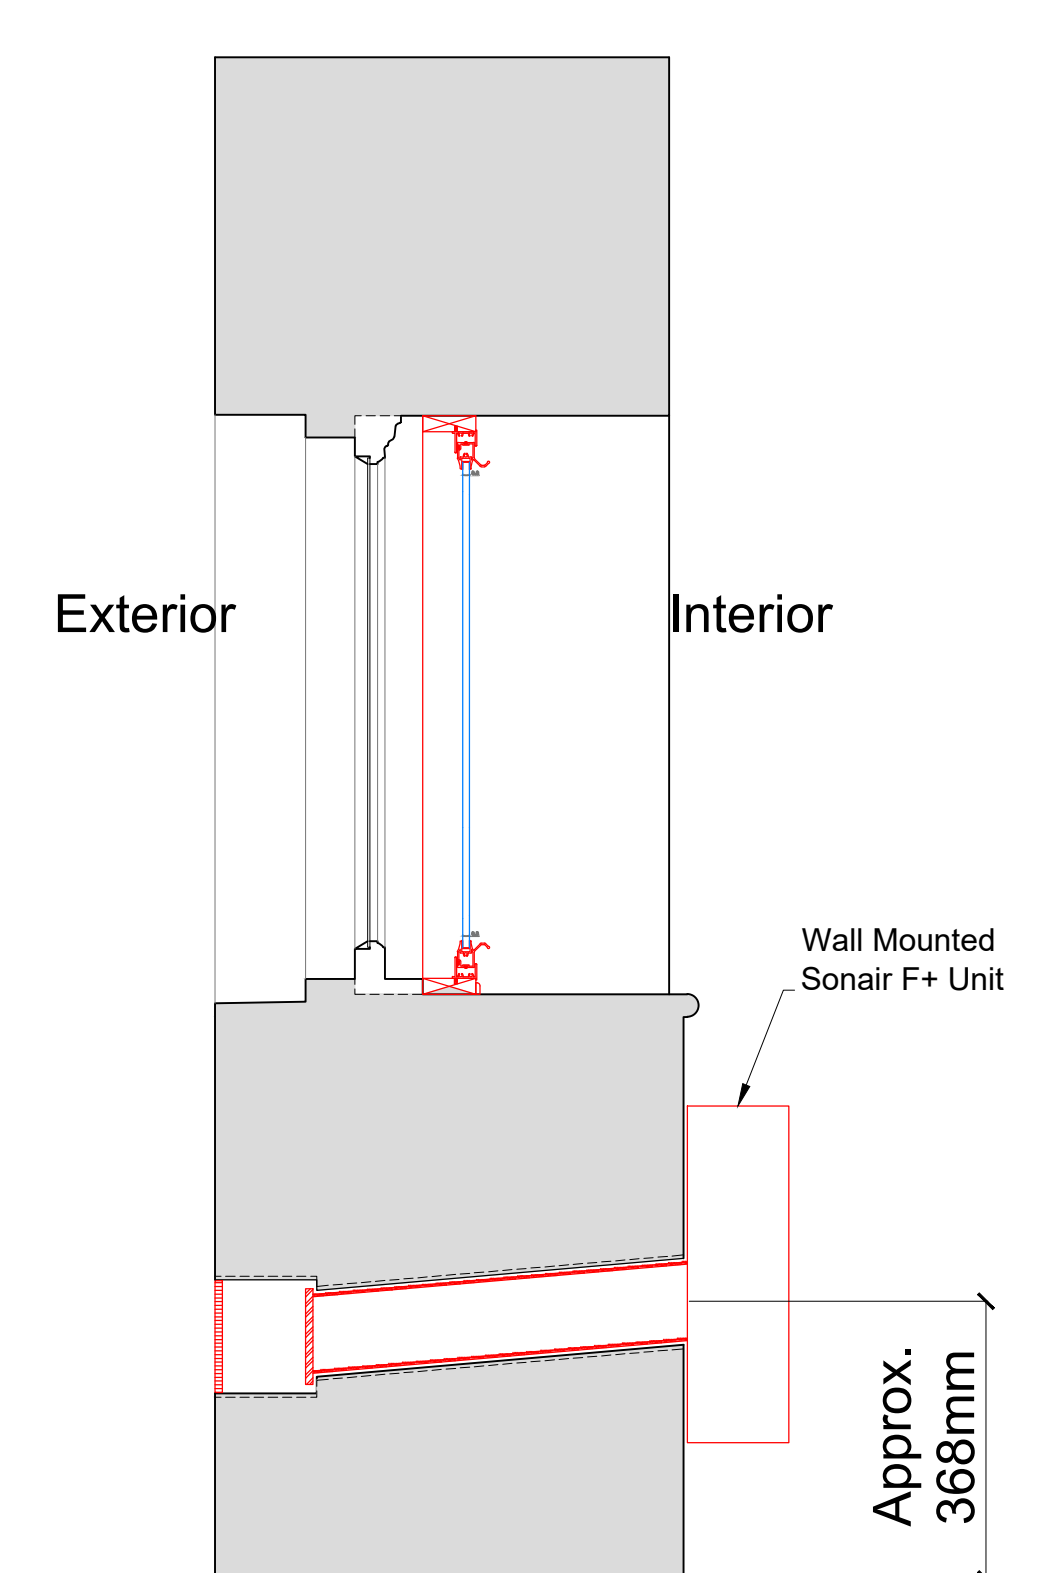


Plan Section B-B with Secondary Glazing Installed

Scale: 1:10

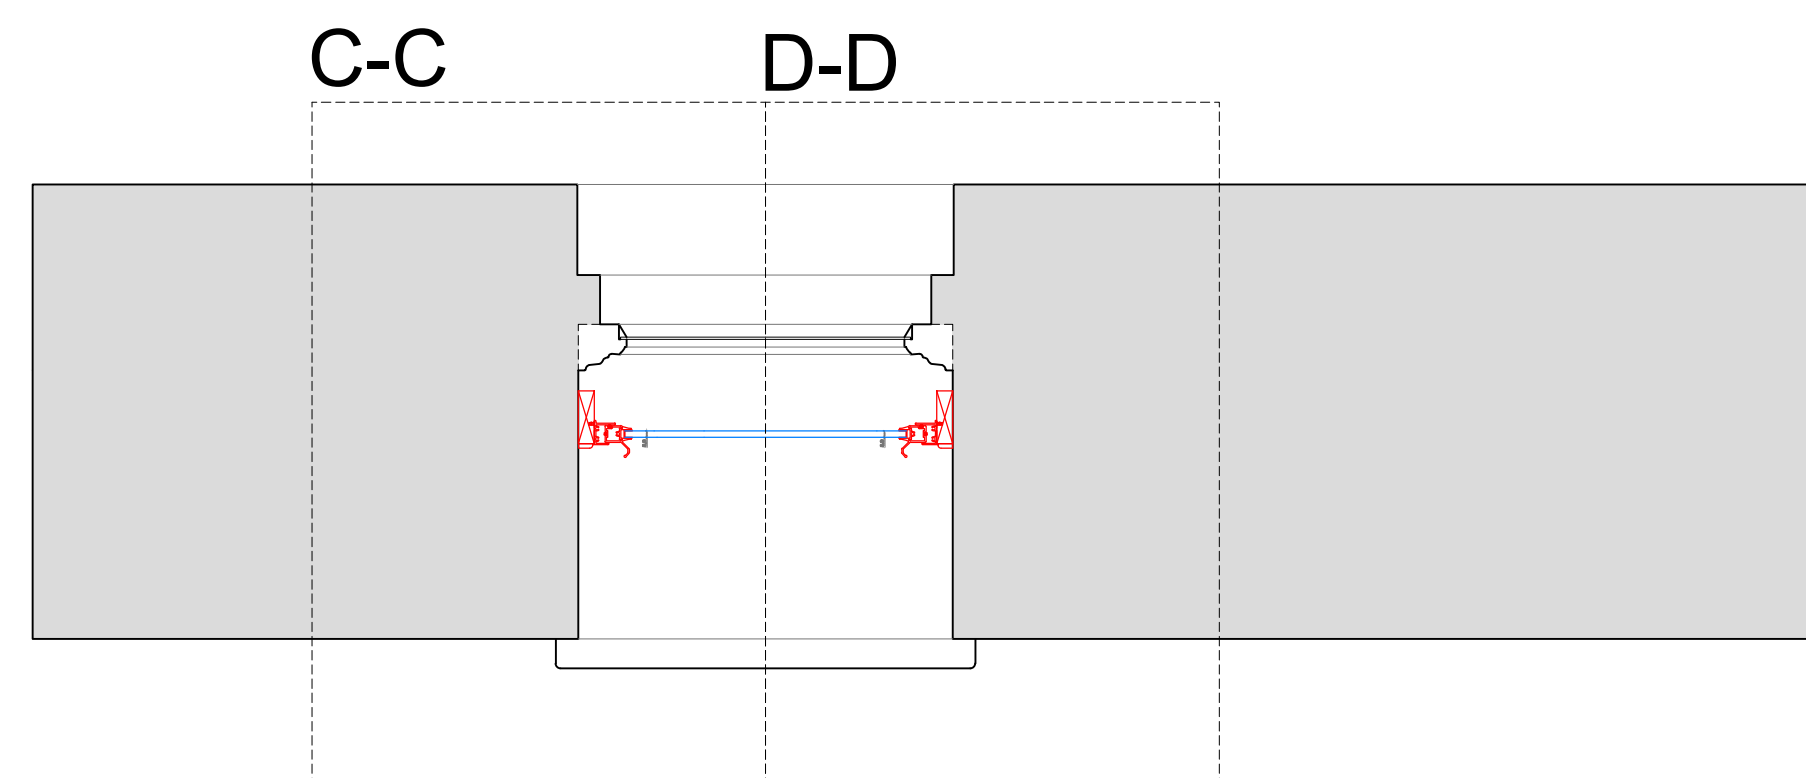

Detail of Sonair Unit

Scale: 1:5

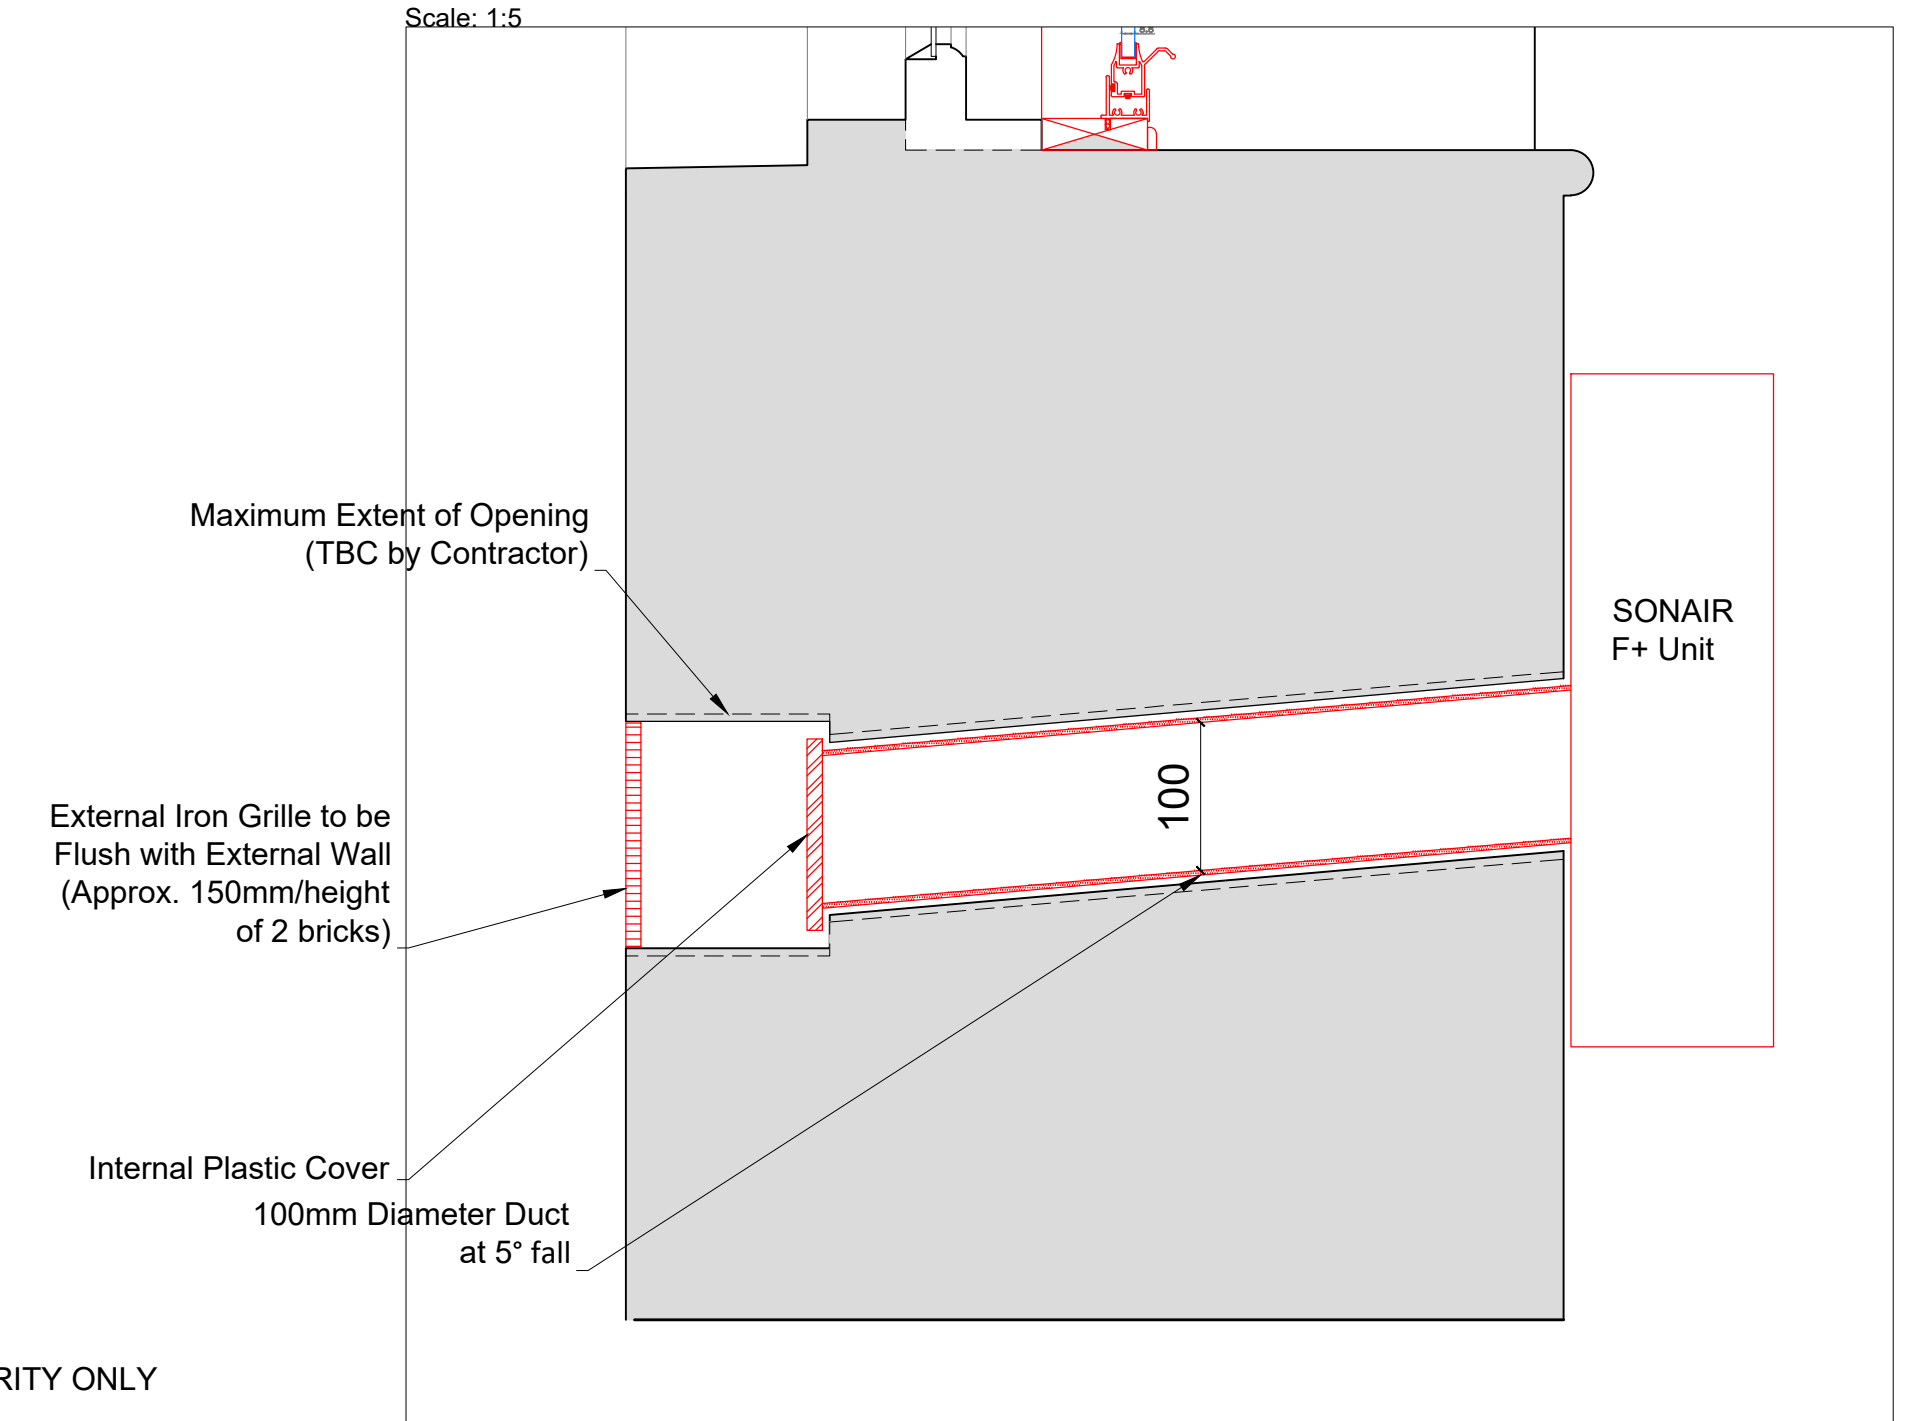

SECONDARY GLAZING SHOWN IN RED FOR VISUAL CLARITY ONLY

| Revision | Date | Assessment |
|----------|------------|------------------------------------------------|
| 1.0 | 08-03-2021 | Issued for listed building consent application |
| | | |
| | | |
| | | |
| | | |

Do not reproduce this drawing without written permission
All dimensions are in millimetres unless stated otherwise

HS2

High Speed (HS2) Limited
1st-3rd Floor
The Podium
1 Eversholt Street
London NW1 2DN

COSTAIN SKANSKA

Costain Skanska Joint Venture
9th Floor
The Tower
1 Eversholt Street
London NW1 2DN

Site Address:
16 Park Village East, London NW1


Drawing Title:
Second Floor-Bedroom Left: PROPOSED Secondary Glazing Details - Sheet 2 of 3

Drawn by: AP & PB
Checked by: AP & PB
OB
Presentation Scale: as shown @ A1


Date: 24-09-2019
Drawing No: WPI P066 NI - 16 PVE-PR-SF-J-14.1
Revision: 1.0

Drawing Not For Construction


Section C-C
Scale: 1:5 on A1

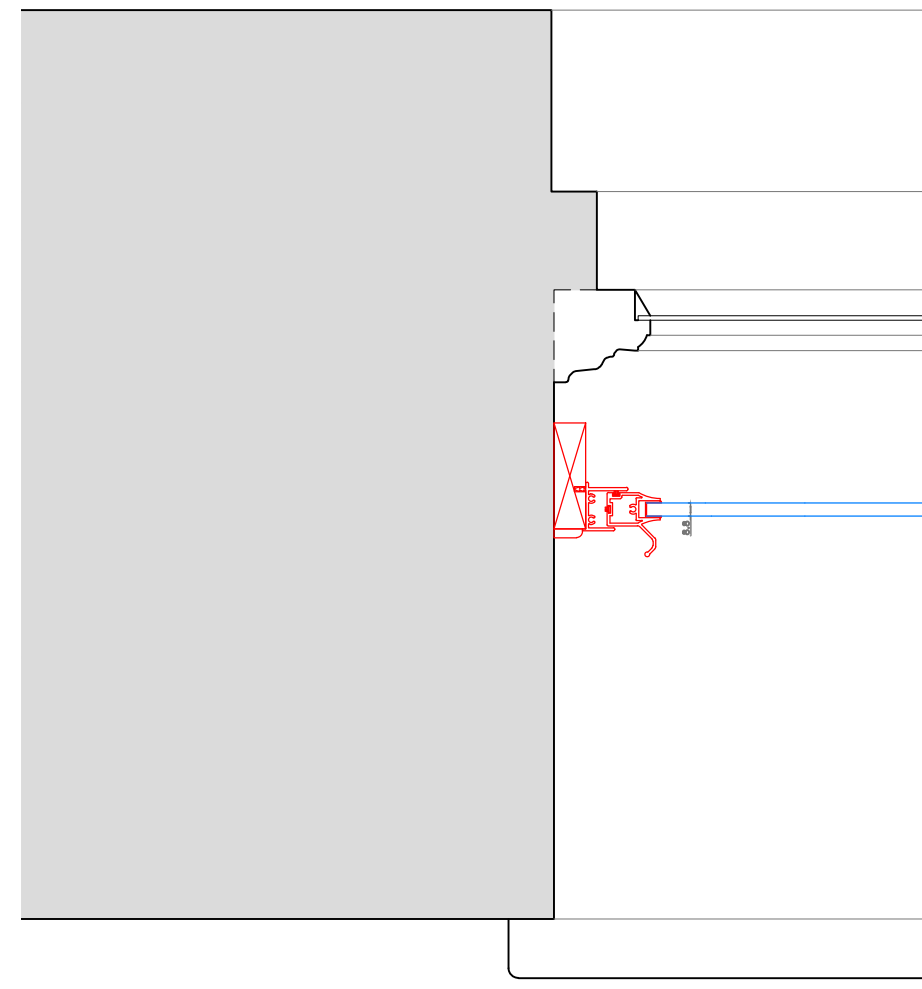


Section D-D
Scale: 1:5 on A1

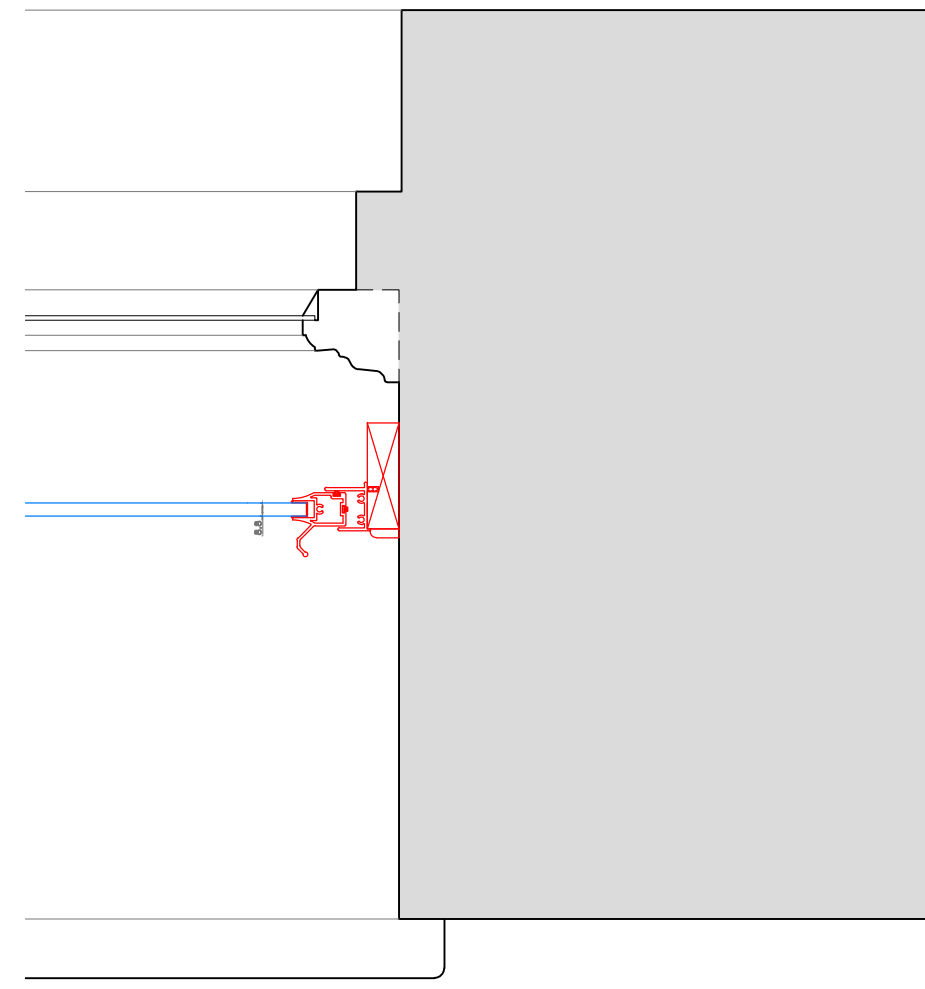

Section E-E
Scale: 1:5 on A1

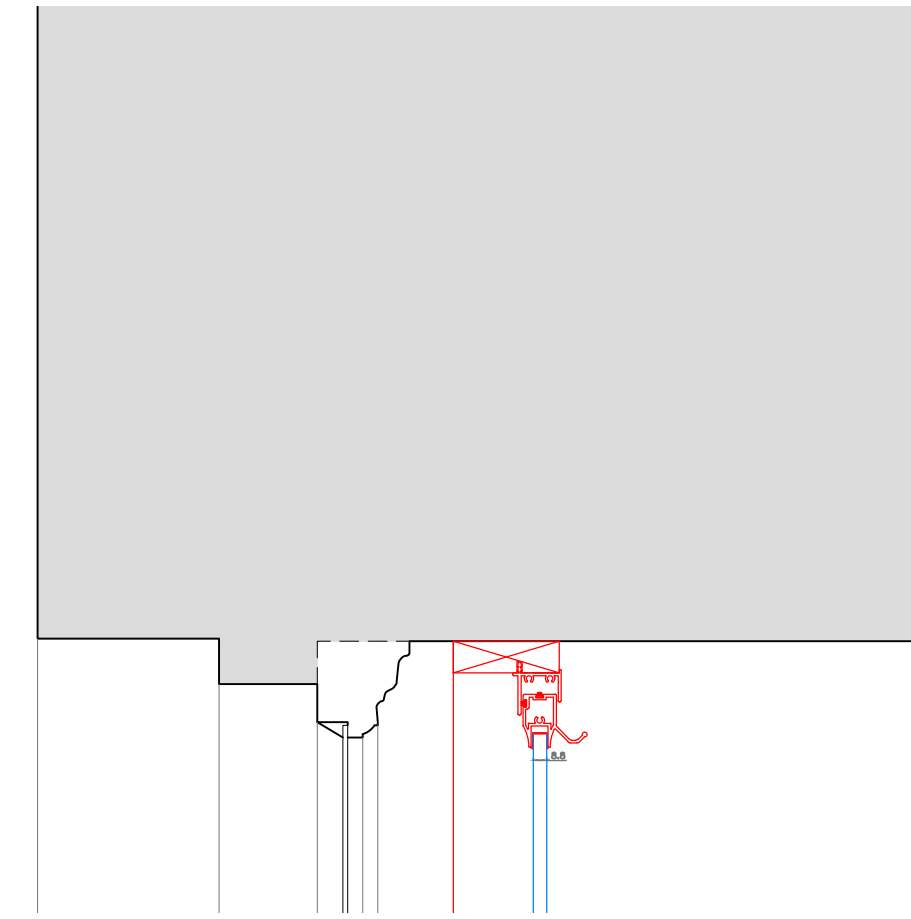

Section F-F
Scale: 1:5 on A1

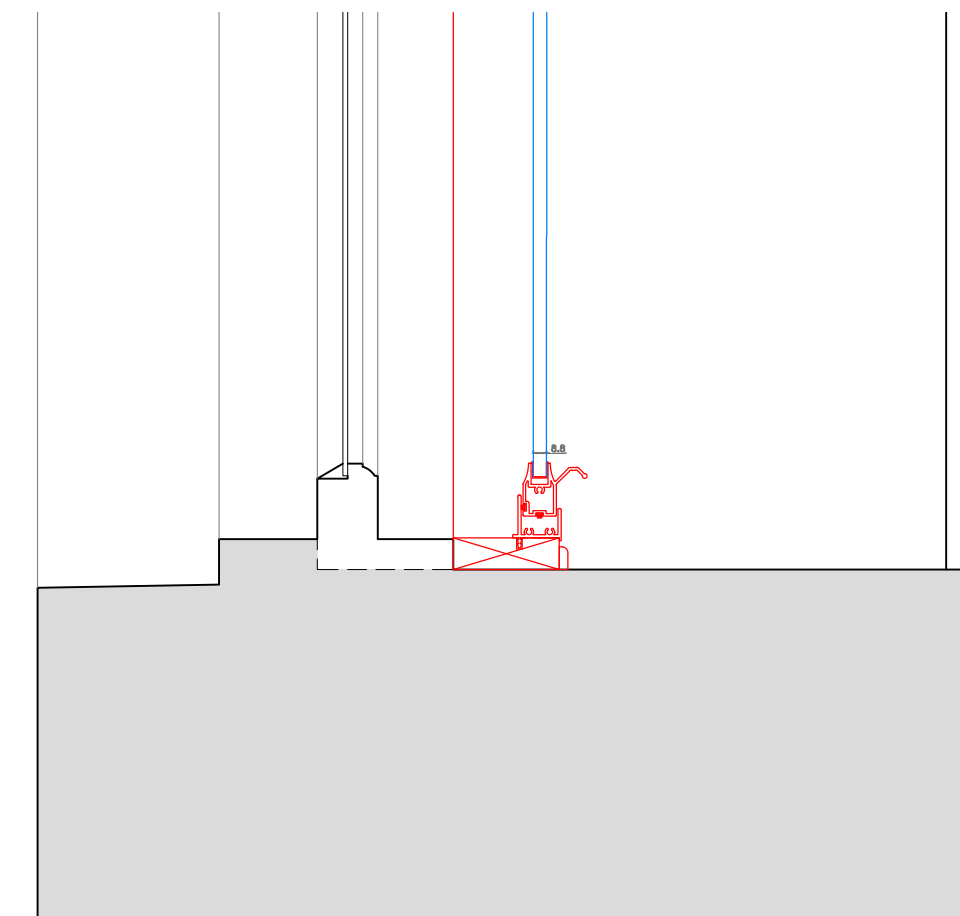

SECONDARY GLAZING SHOWN IN RED FOR VISUAL CLARITY ONLY

| Revision | Date | Assessment |
|----------|------------|------------------------------------------------|
| 1.0 | 08-03-2021 | Issued for listed building consent application |
| | | |
| | | |
| | | |
| | | |
| | | |

Do not reproduce this drawing without written permission
All dimensions are in millimetres unless stated otherwise

Drawing Not For Construction

HS2

High Speed (HS2) Limited
1st-3rd Floor
The Podium
1 Eversholt Street
London NW1 2DN

COSTAIN SKANSKA

Costain Skanska Joint Venture
9th Floor
The Tower
1 Eversholt Street
London NW1 2DN


Site Address:
16 Park Village East, London NW1

Drawing Title:
Second Floor-Bedroom Left: PROPOSED Secondary Glazing Details -
Sheet 3 of 3


Drawn by: AP & PB
Checked by: AP & PB
Presentation Scale: 1:5 @ A1

Date: 24-09-2019
Drawing No: WPI P066 NI - 16 PVE-PR-SF-J-14.2
Revision: 1.0


Internal Room Elevation
Scale: 1:10

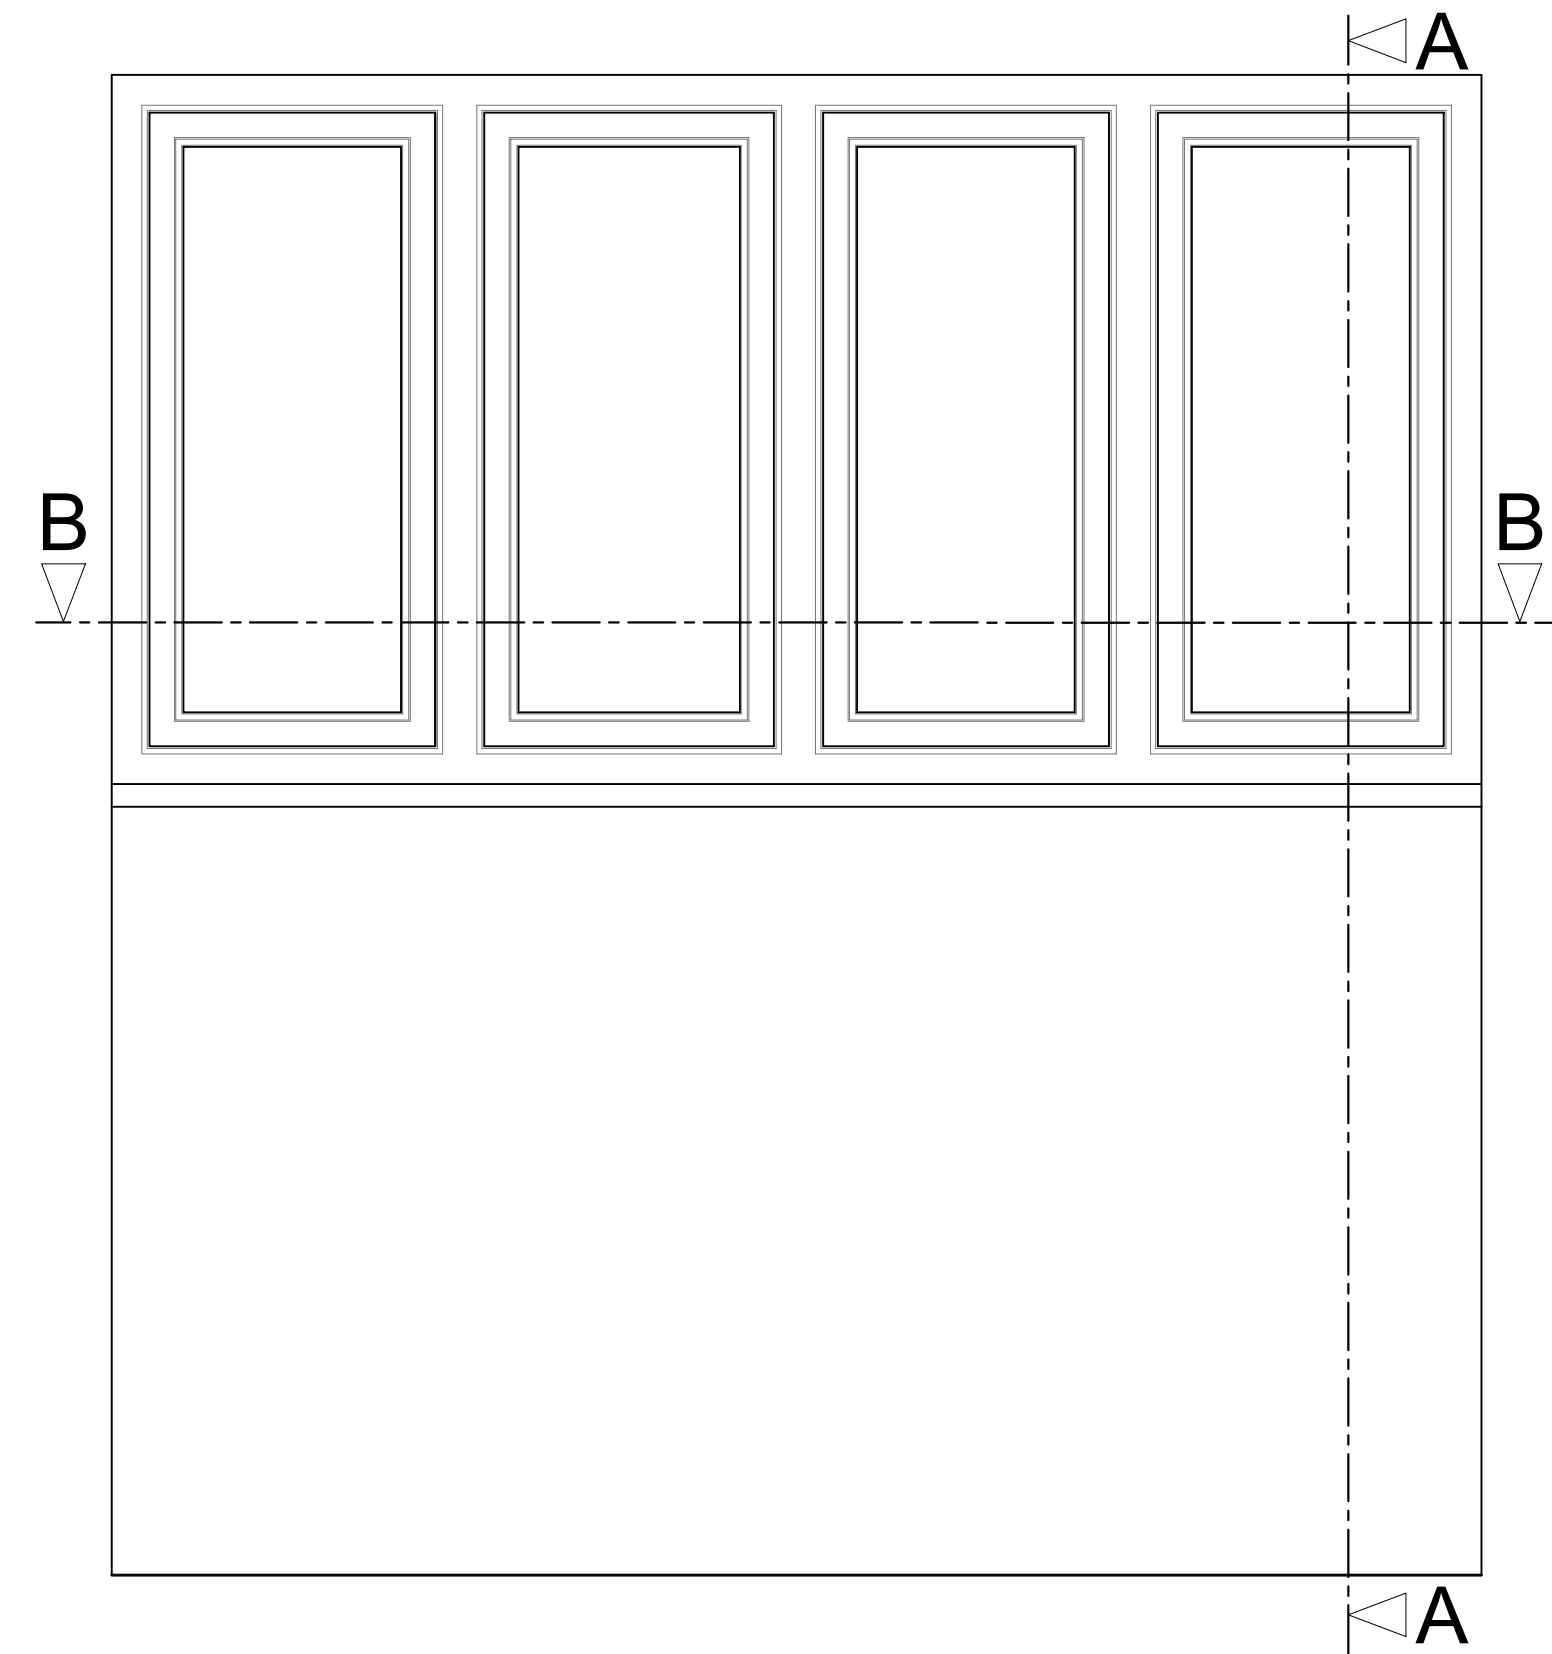

Section A-A through External Wall
Scale: 1:10

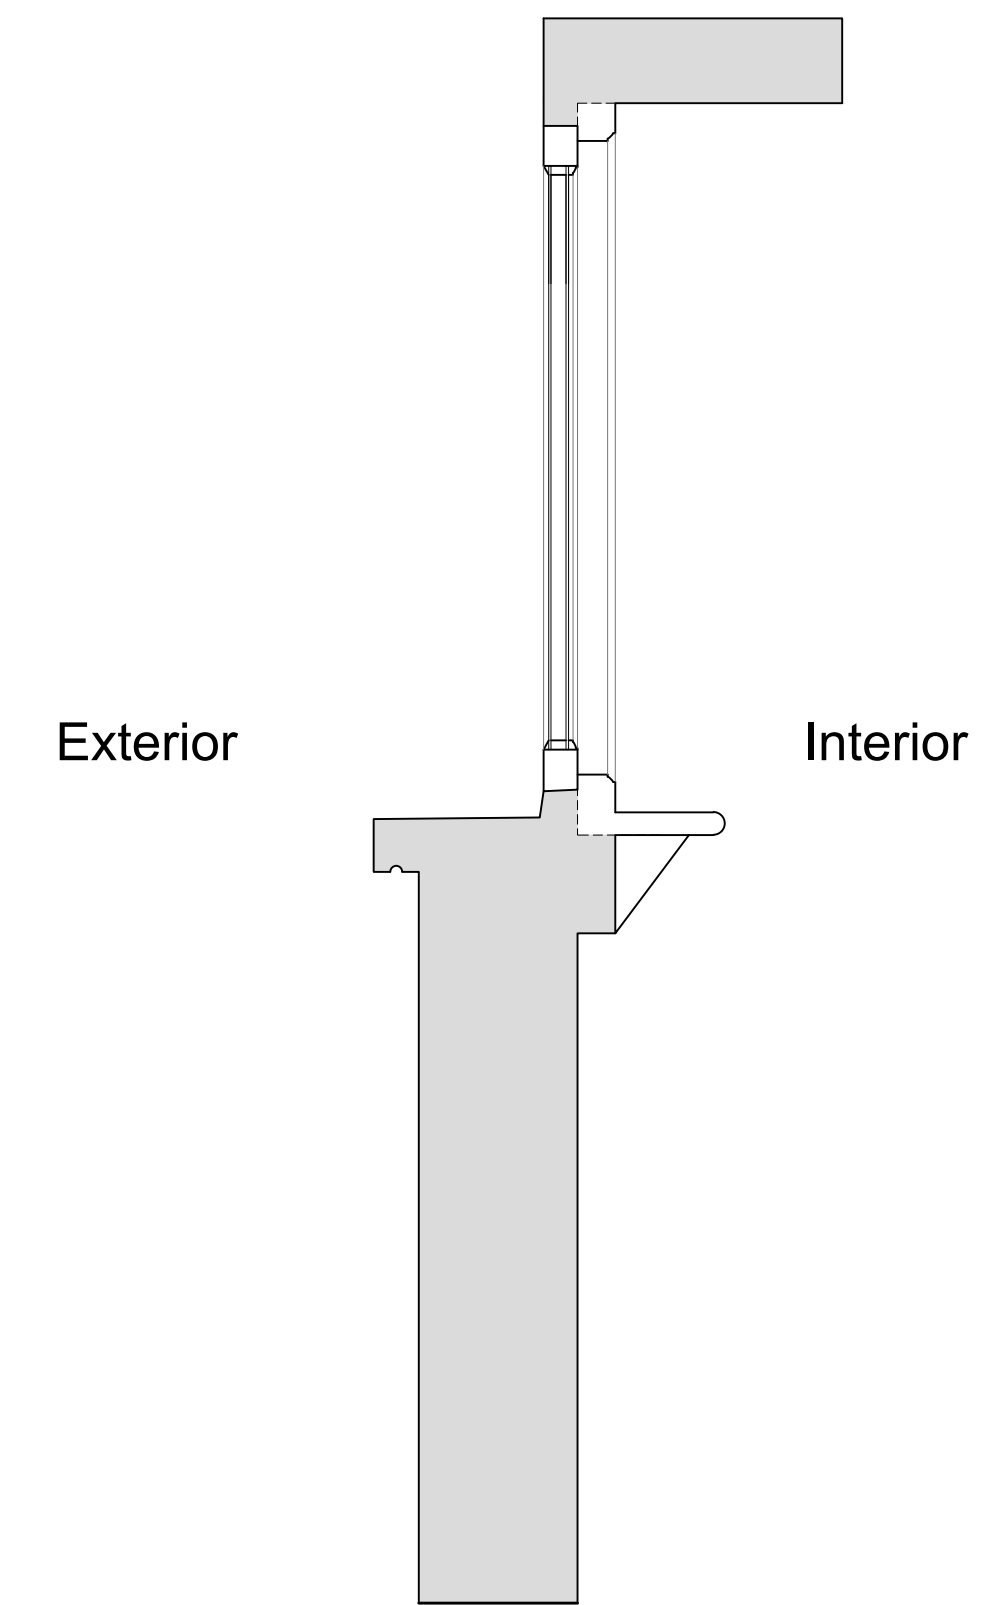

Plan Section B-B
Scale: 1:10

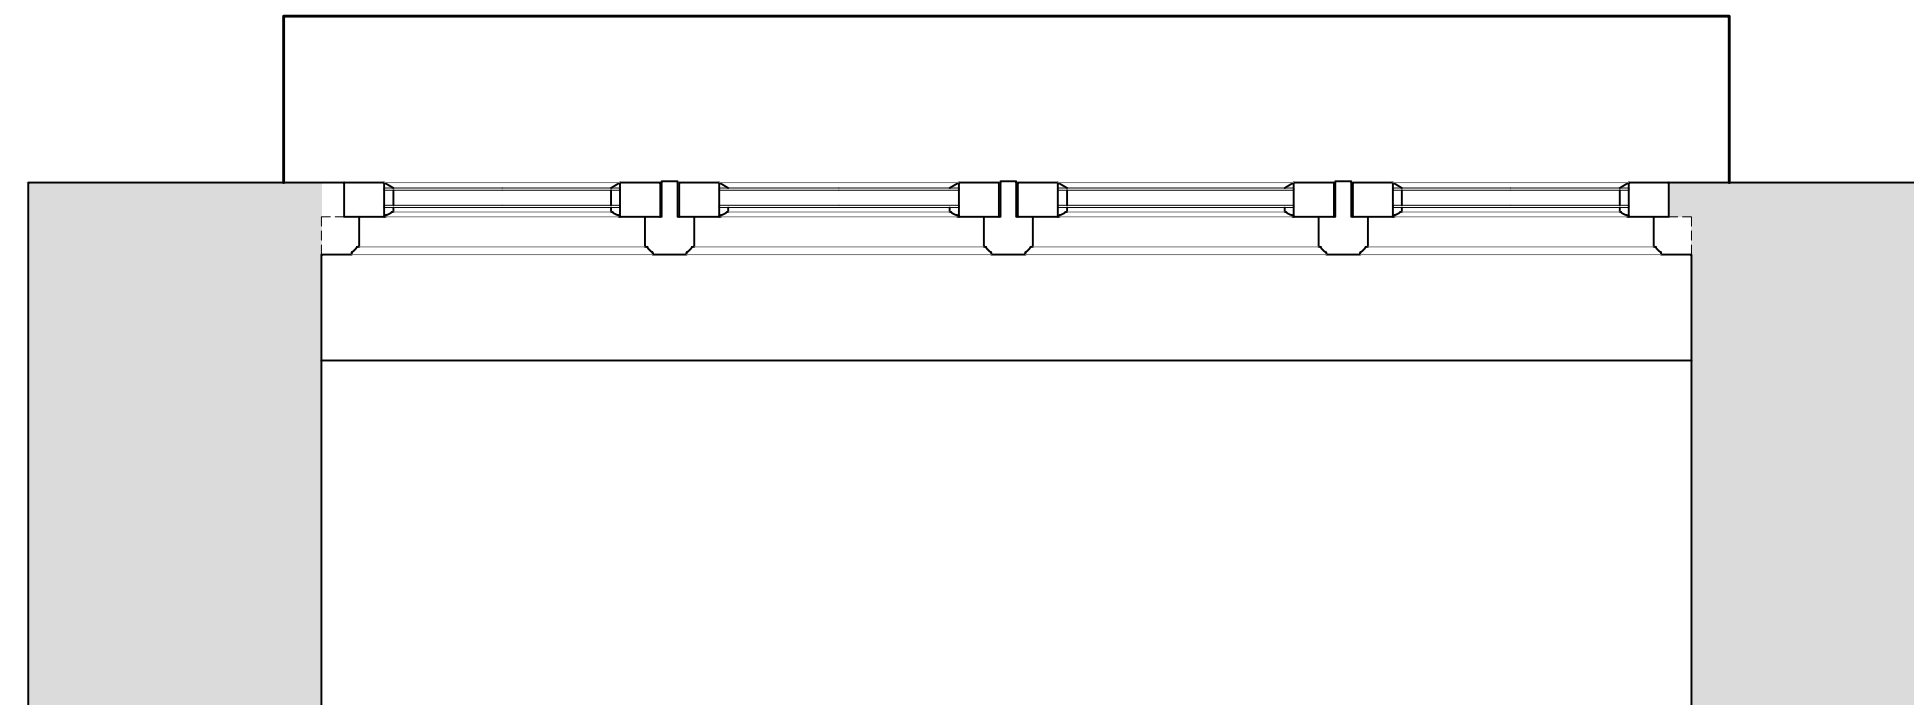

| Revision | Date | Assessment |
|----------|------------|------------------------------------------------|
| 1.0 | 08-03-2021 | Issued for listed building consent application |
| | | |
| | | |
| | | |
| | | |
| | | |

Do not reproduce this drawing without written permission
All dimensions are in millimetres unless stated otherwise

Drawing Not For Construction

HS2

High Speed (HS2) Limited
1st-3rd Floor
The Podium
1 Eversholt Street
London NW1 2DN

COSTAIN SKANSKA

Costain Skanska Joint Venture
9th Floor
The Tower
1 Eversholt Street
London NW1 2DN

Site Address:
16 Park Village East, London NW1


Drawing Title:
Second Floor-Bedroom Left: EXISTING Rear Window Joinery Details -
Sheet 1 of 3

Drawn by: AP & PB Checked by: AP & PB Presentation Scale: as shown @ A1

Date: 24-09-2019 Drawing No: WPI P066 NI - 16 PVE-EX-SF-J-15 Revision: 1.0


Internal Room Elevation with Secondary Glazing Installed

Scale: 1:10

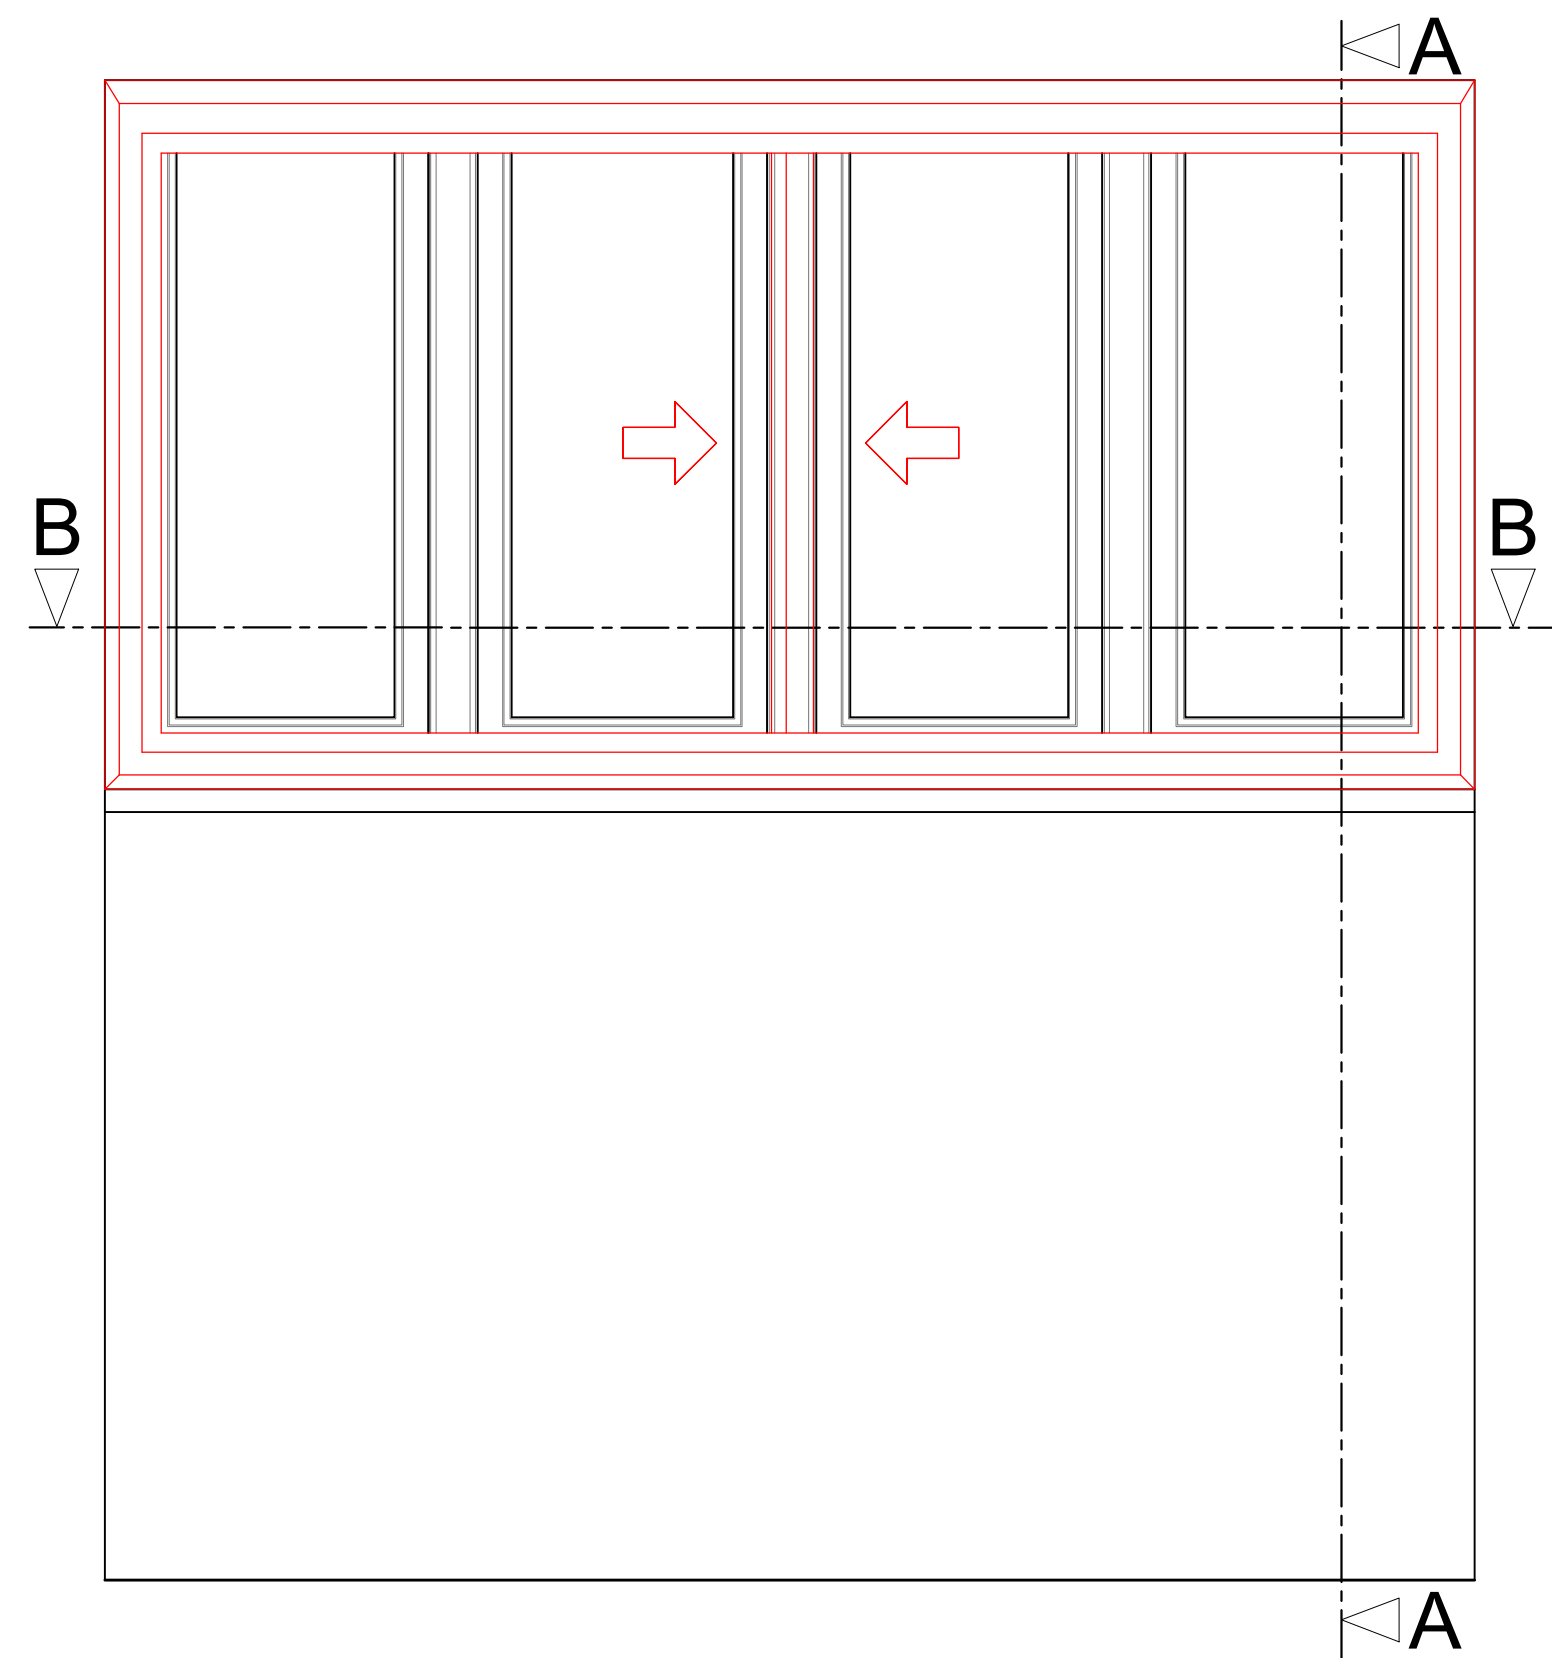


Section A-A through External Wall with Secondary Glazing Installed

Scale: 1:10

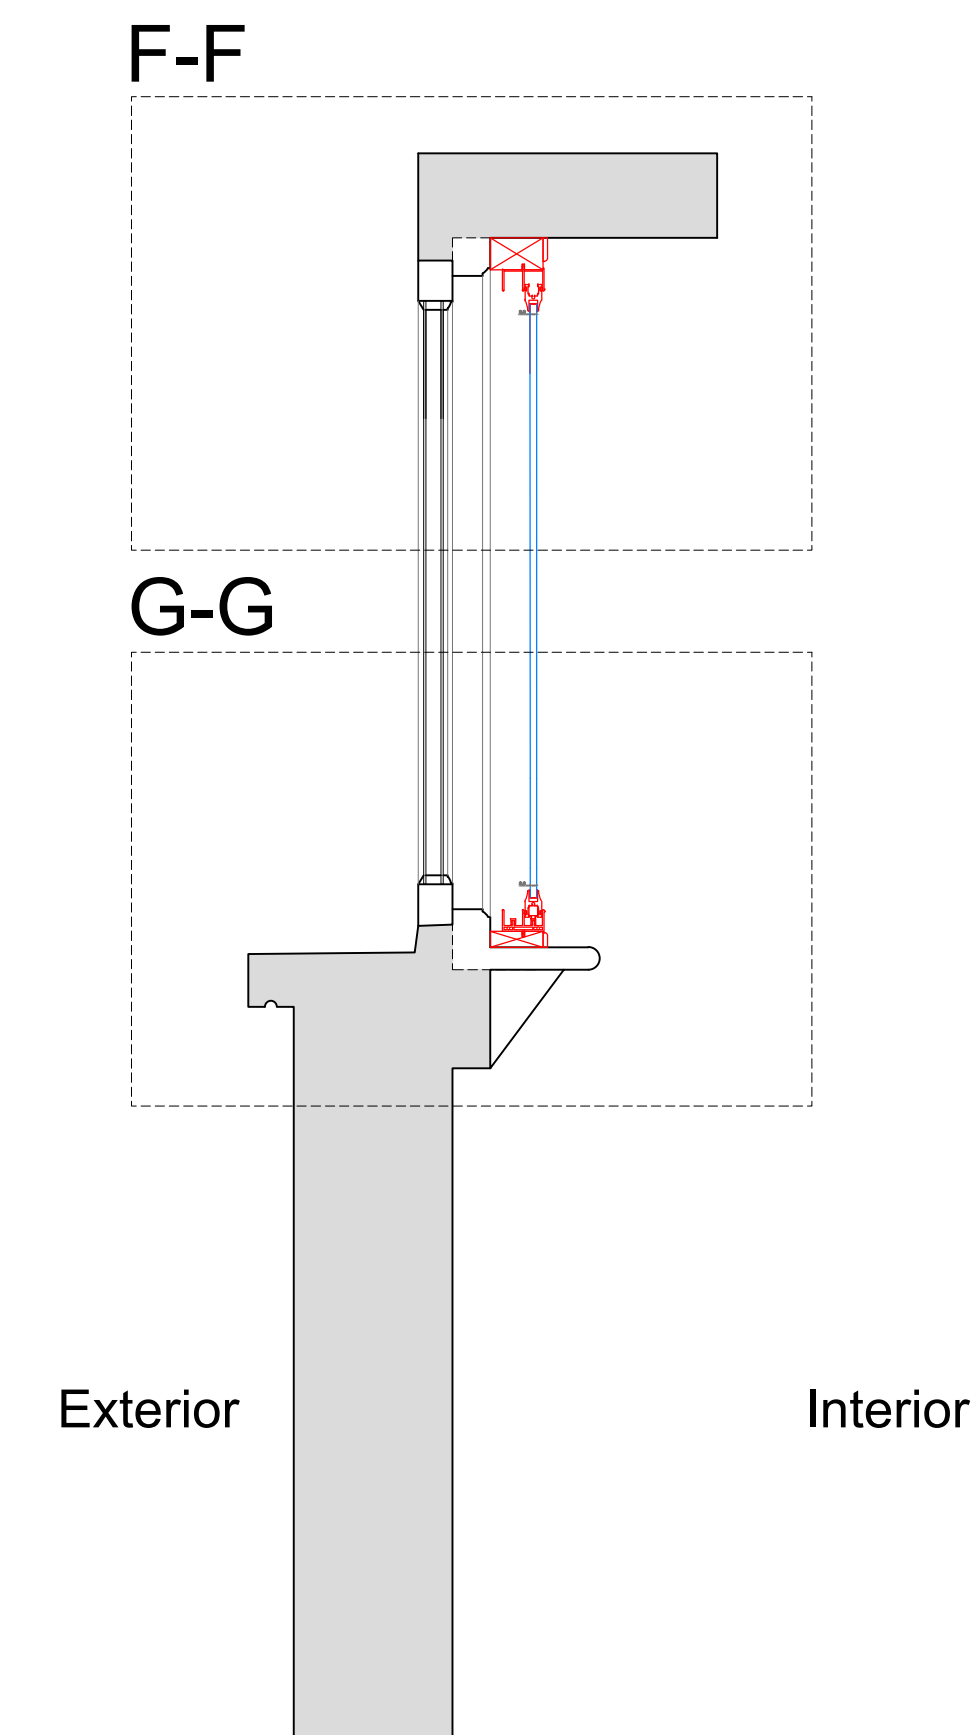

Plan Section B-B with Secondary Glazing Installed

Scale: 1:10

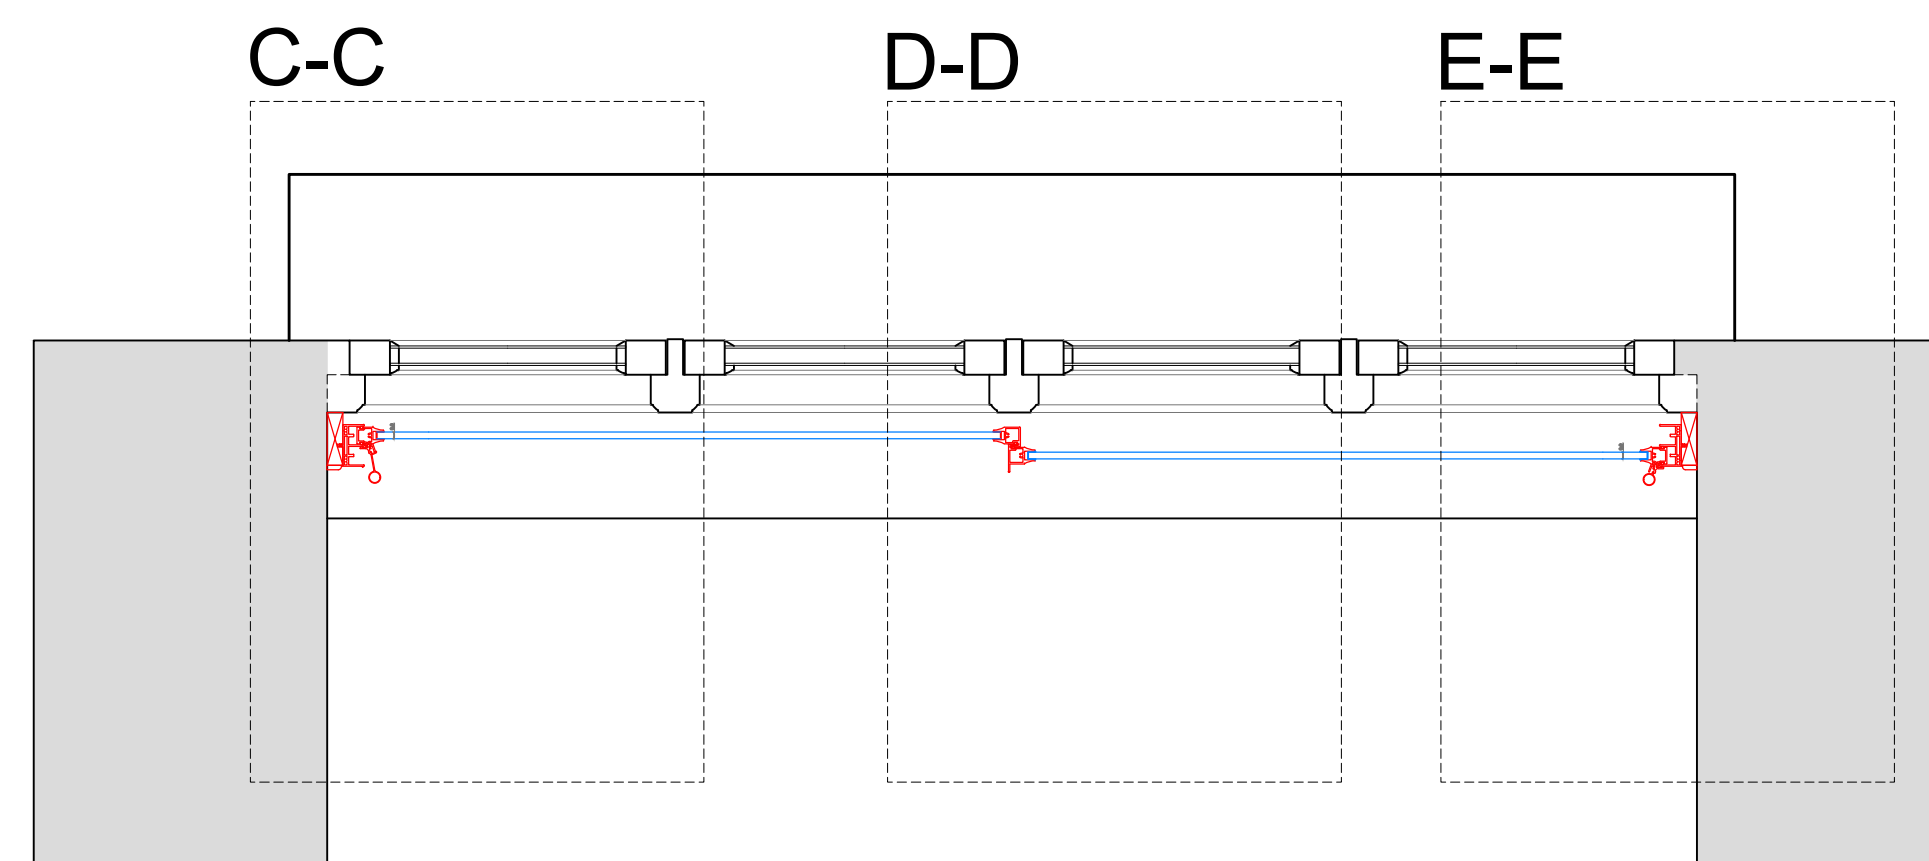

SECONDARY GLAZING SHOWN IN RED FOR VISUAL CLARITY ONLY

| Revision | Date | Assessment |
|----------|------------|------------------------------------------------|
| 1.0 | 08-03-2021 | Issued for listed building consent application |
| | | |
| | | |
| | | |
| | | |
| | | |

Do not reproduce this drawing without written permission
All dimensions are in millimetres unless stated otherwise

Drawing Not For Construction

HS2


High Speed (HS2) Limited
1st-3rd Floor
The Podium
1 Eversholt Street
London NW1 2DN

COSTAIN SKANSKA


Costain Skanska Joint Venture
9th Floor
The Tower
1 Eversholt Street
London NW1 2DN

| | | | |
|------------------------------------------------------------------------------------------------|--------------------------------------------------|--------------------|--------------------------------------|
| Site Address: 16 Park Village East, London NW1 | | | |
| Drawing Title: Second Floor-Bedroom Left: PROPOSED Secondary Glazing Details - Sheet 2 of 3 | | | |
| Drawn by: AP & PB | Checked by: AP & PB | Reviewed by: OB | Presentation Scale: as shown @ A1 |
| Date: 24-09-2019 | Drawing No: WPI P066 NI - 16 PVE-PR-SF-J-15.1 | Revision: 1.0 | |


Section C-C
Scale: 1:5 on A1

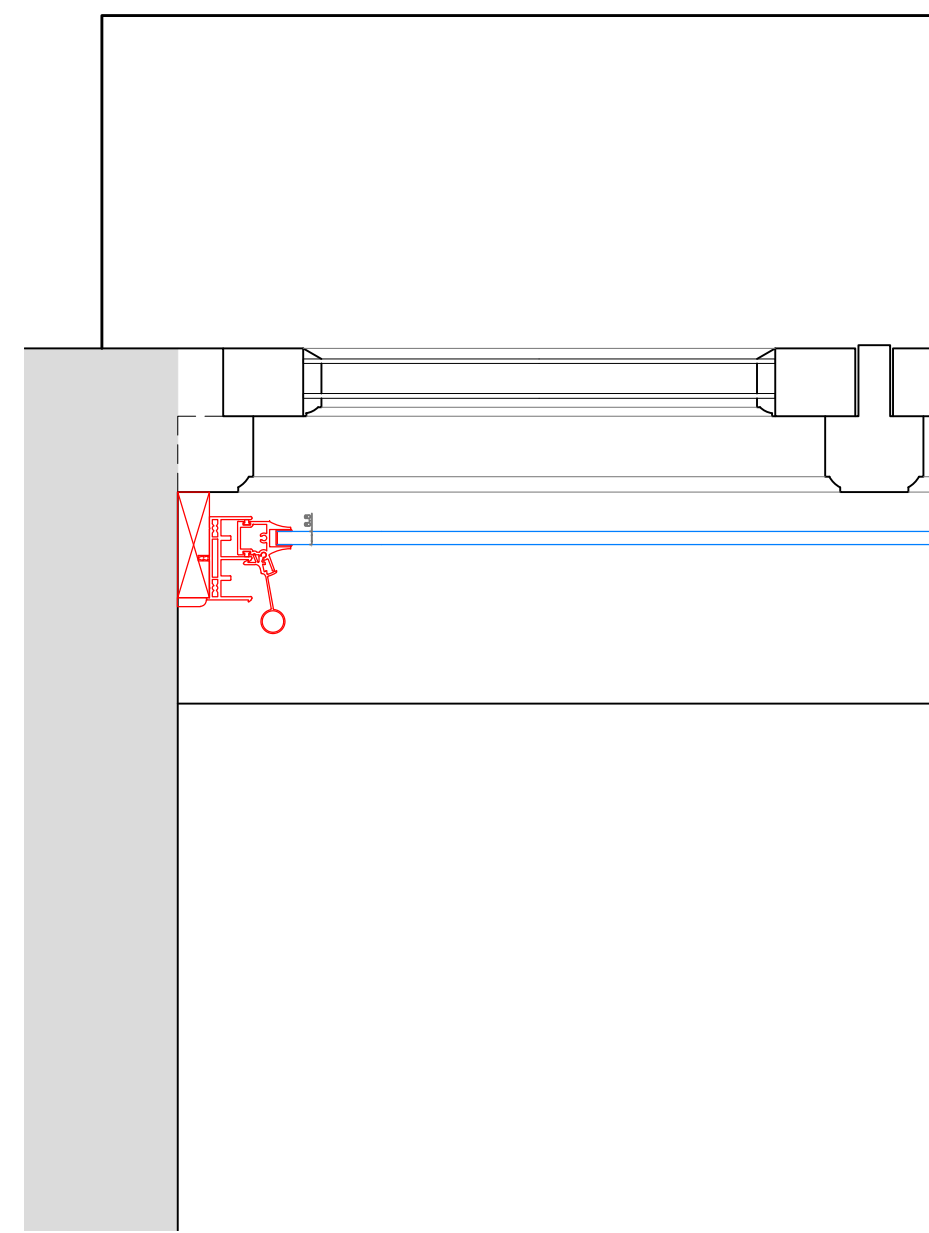


Section D-D
Scale: 1:5 on A1

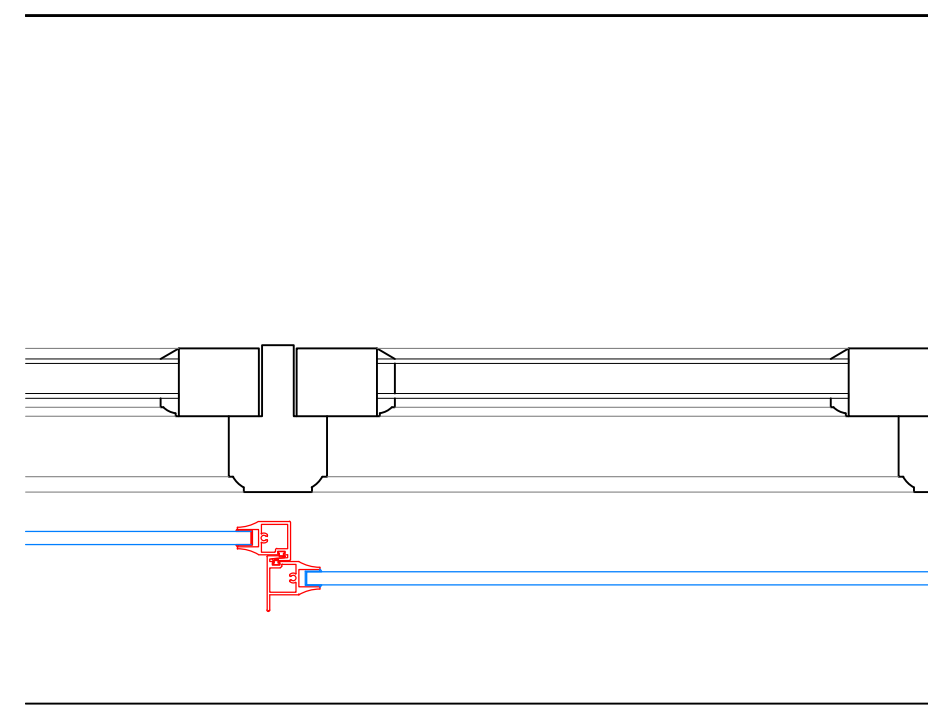


Section E-E
Scale: 1:5 on A1

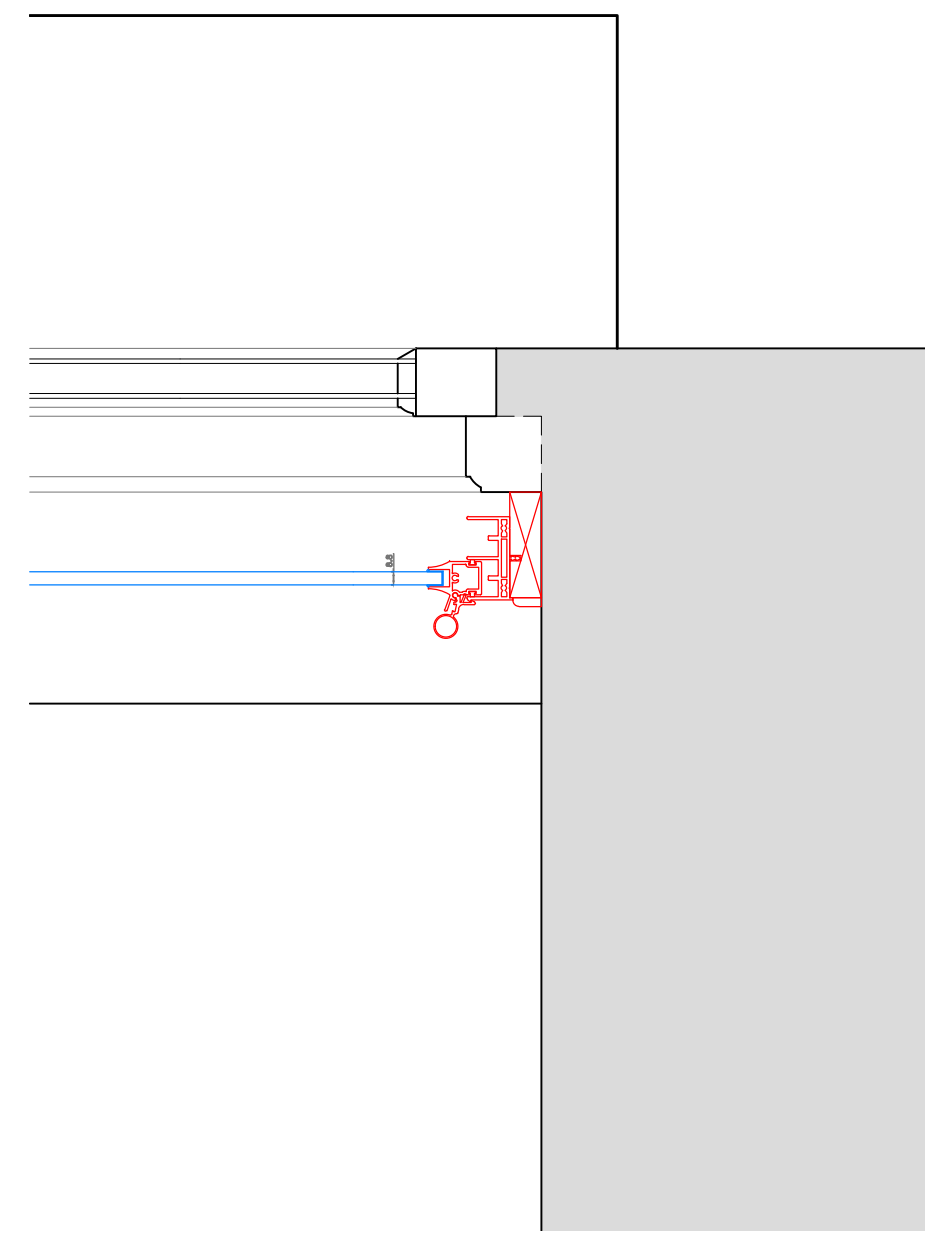

Section F-F
Scale: 1:5 on A1

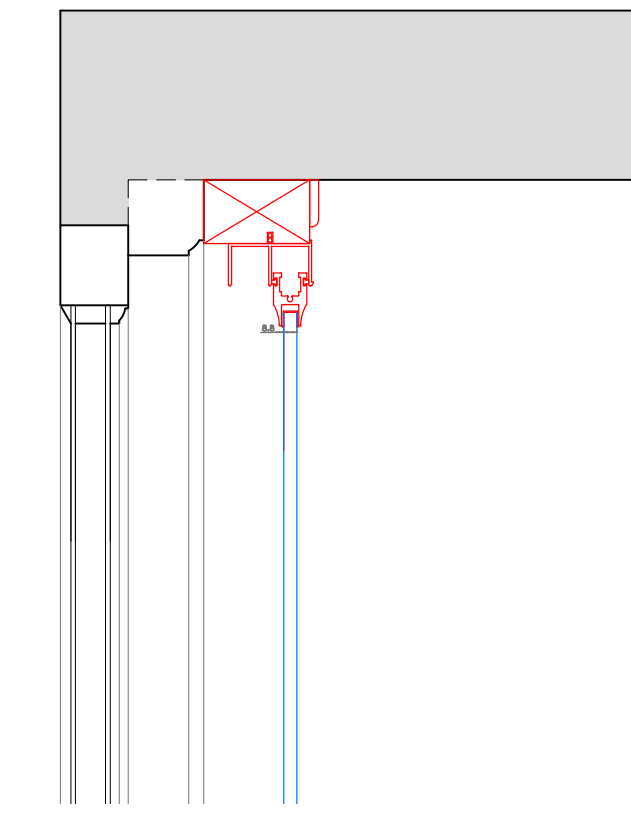

Section G-G
Scale: 1:5 on A1

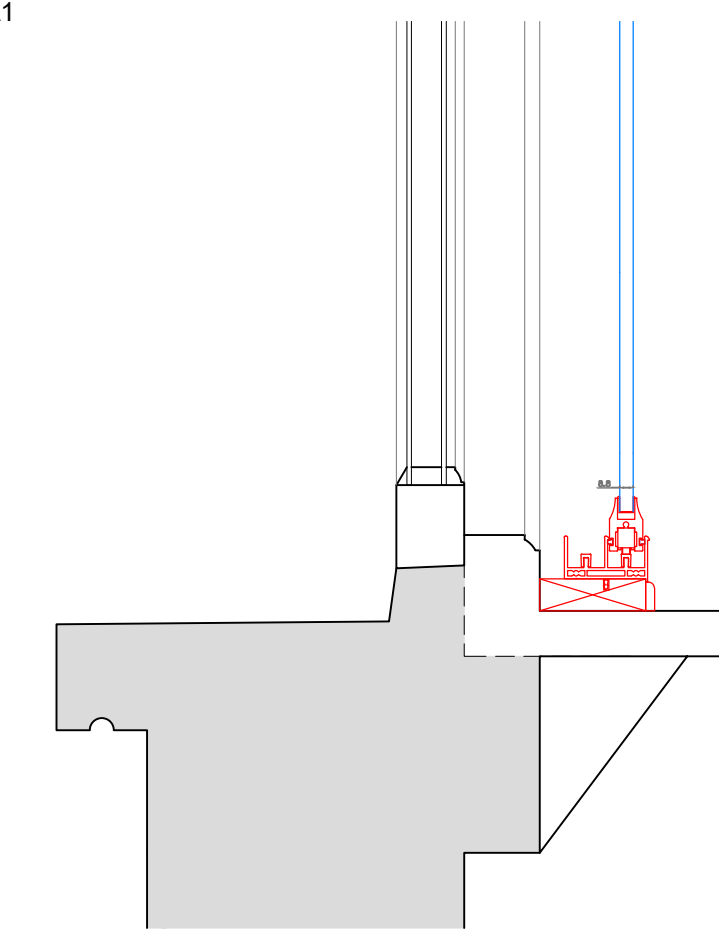

SECONDARY GLAZING SHOWN IN RED FOR VISUAL CLARITY ONLY

| Revision | Date | Assessment |
|----------|------------|------------------------------------------------|
| 1.0 | 08-03-2021 | Issued for listed building consent application |
| | | |
| | | |
| | | |
| | | |
| | | |

Do not reproduce this drawing without written permission
All dimensions are in millimetres unless stated otherwise

Drawing Not For Construction

HS2


High Speed (HS2) Limited
1st-3rd Floor
The Podium
1 Eversholt Street
London NW1 2DN

COSTAIN SKANSKA


Costain Skanska Joint Venture
9th Floor
The Tower
1 Eversholt Street
London NW1 2DN

| | | | |
|------------------------------------------------------------------------------------------------|--------------------------------------------------|---------------------|-----------------------------|
| Site Address: 16 Park Village East, London NW1 | | | |
| Drawing Title: Second Floor-Bedroom Left: PROPOSED Secondary Glazing Details - Sheet 3 of 3 | | | |
| Drawn by: AP & PB | Checked by: OB | Presented by: OB | Revision Scale: 1:5 @ A1 |
| Date: 24-09-2019 | Drawing No: WPI P066 NI - 16 PVE-PR-SF-J-15.2 | Revision: 1.0 | |


Internal Room Elevation
Scale: 1:10

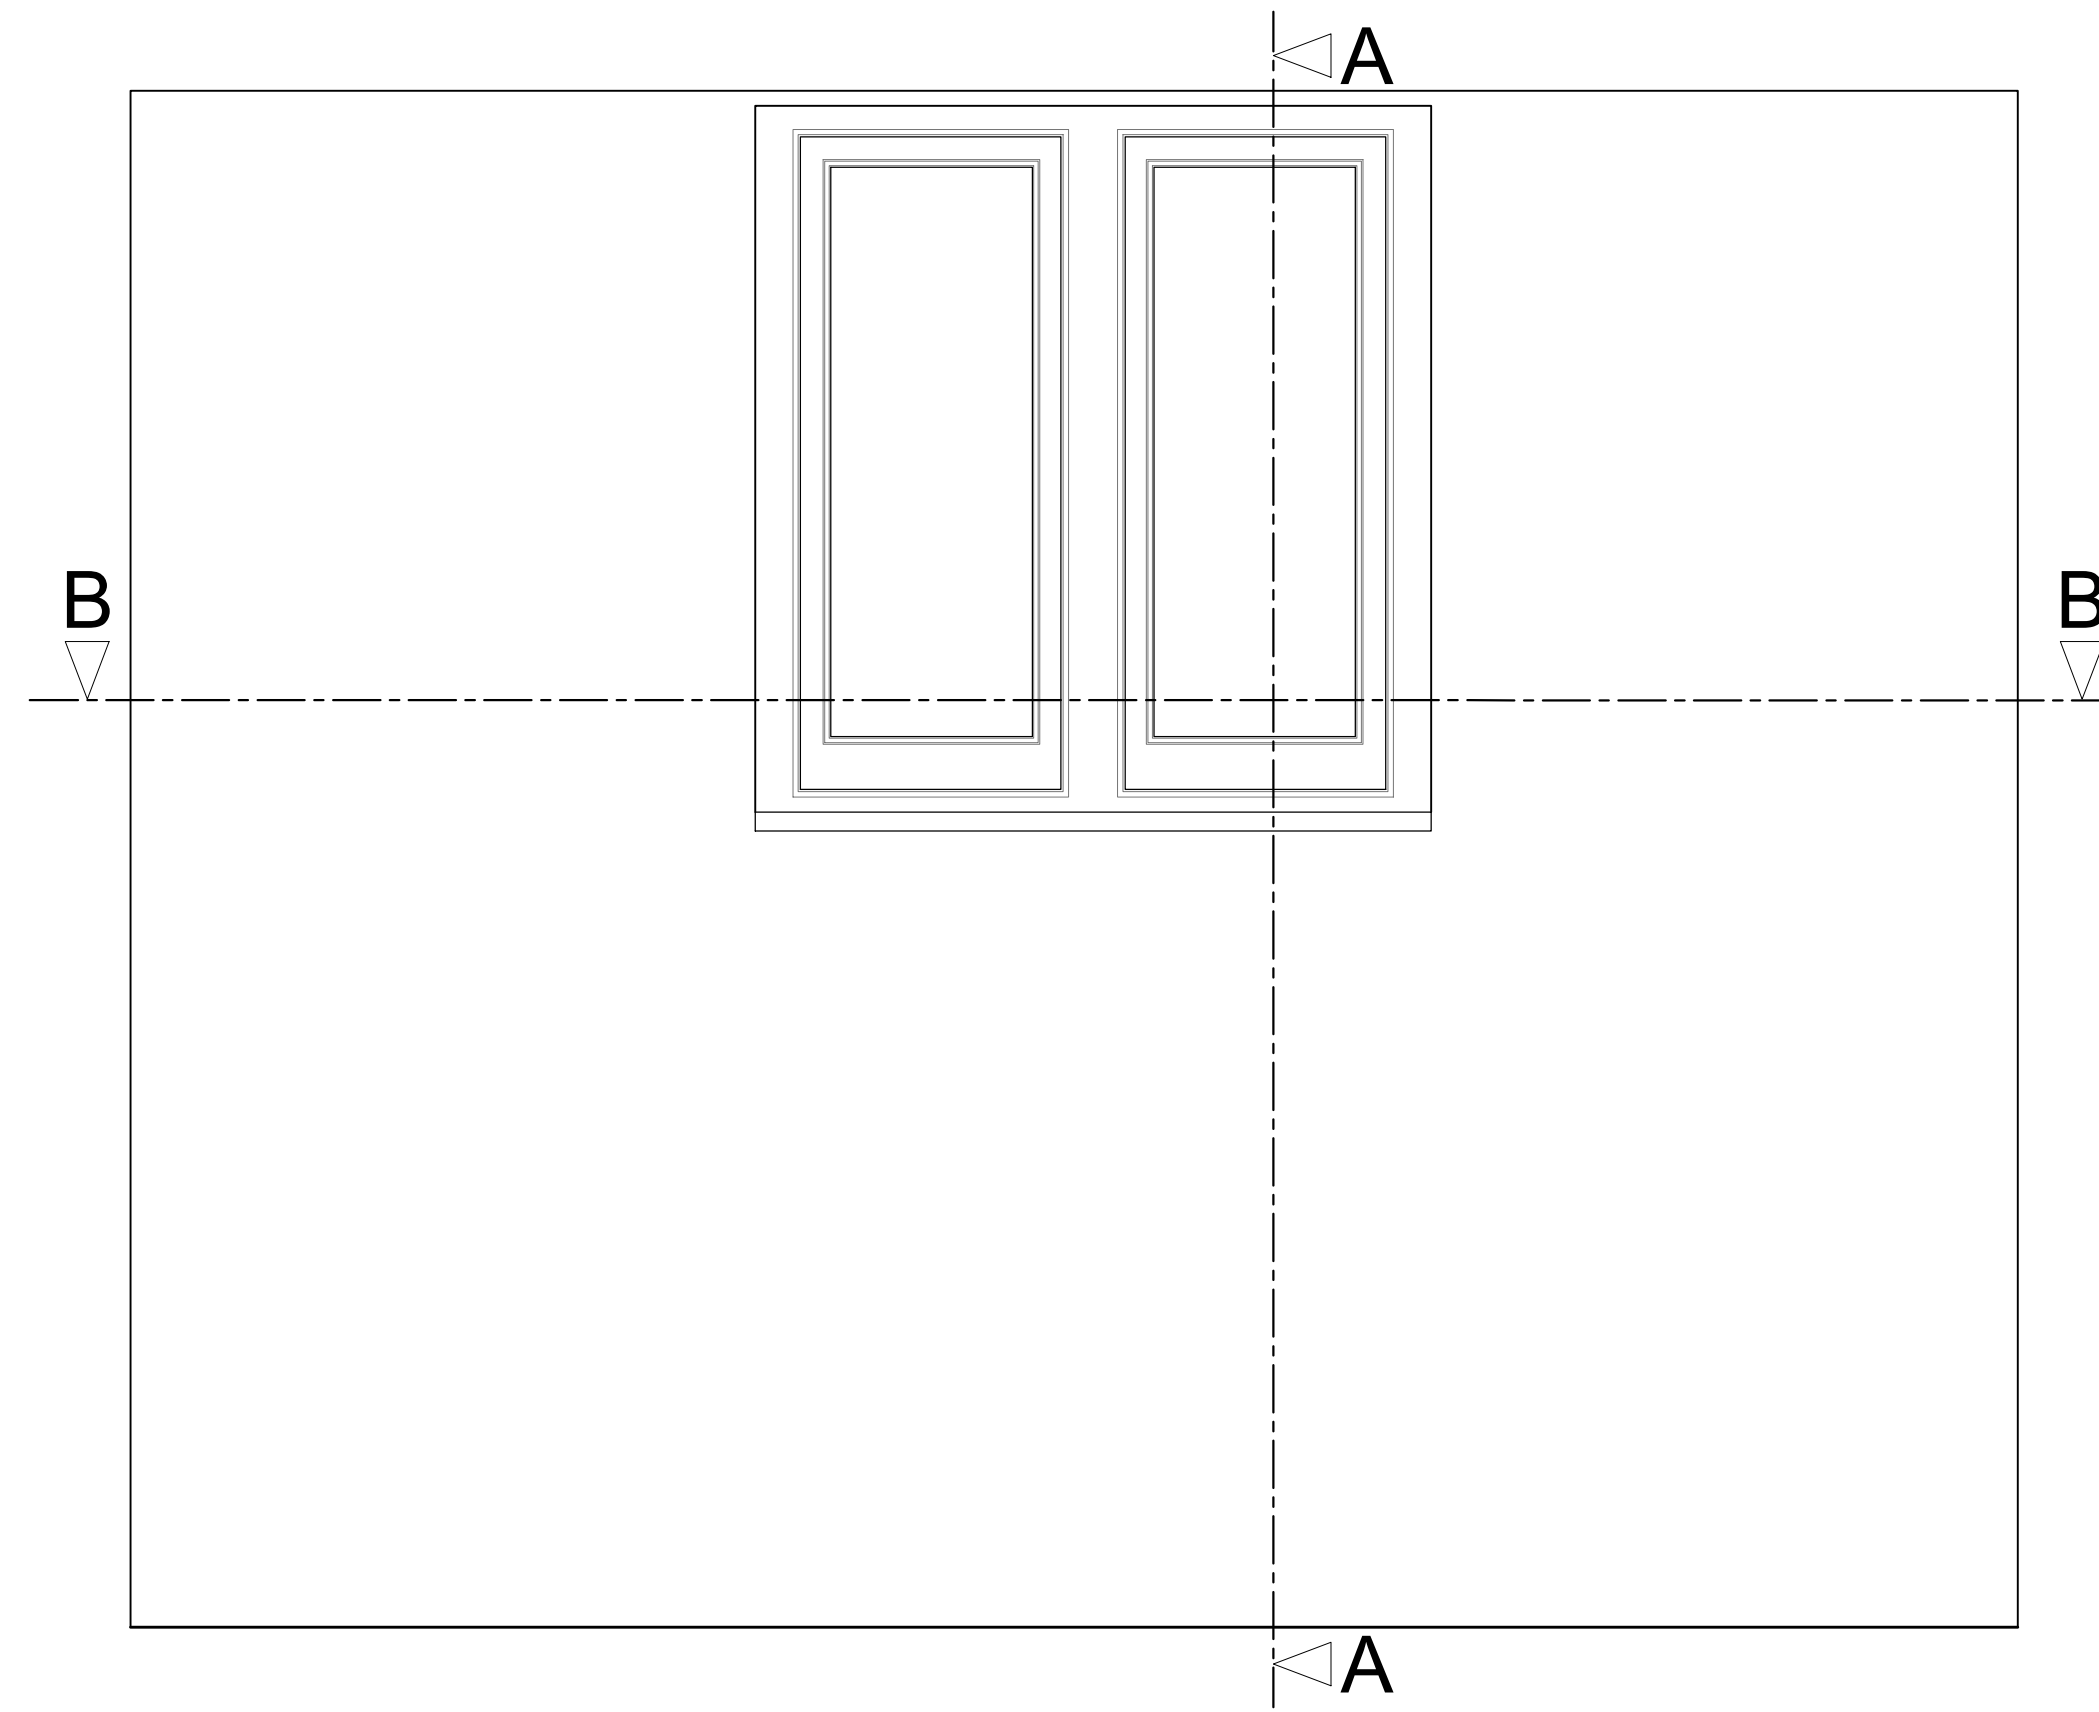

Section A-A through External Wall
Scale: 1:10

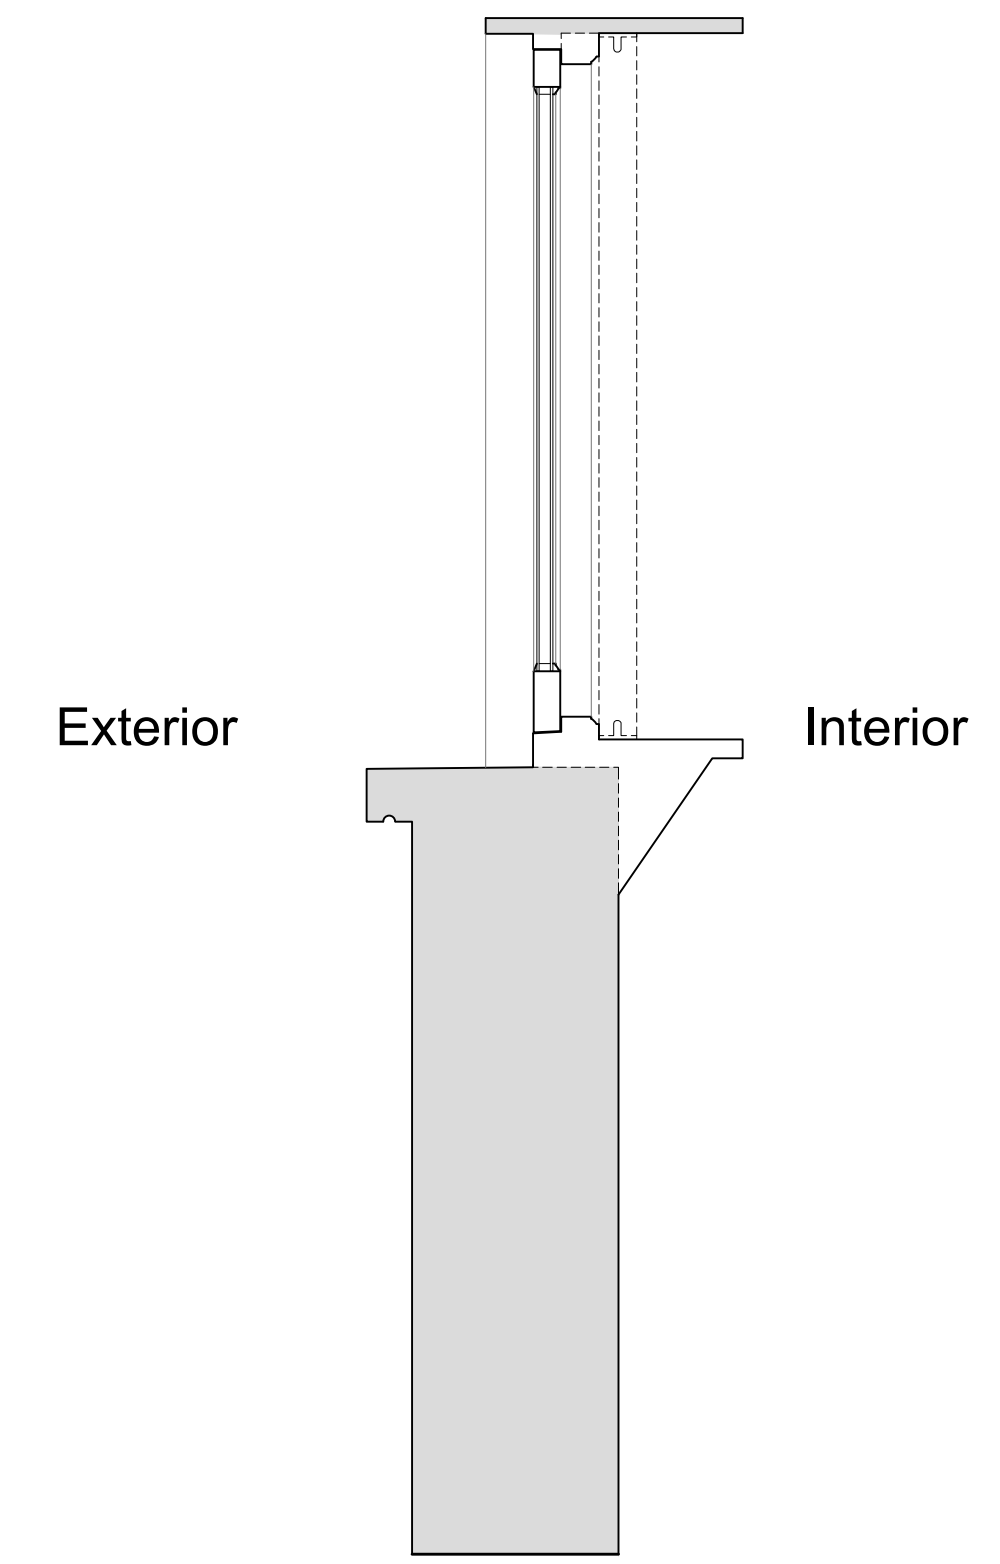

Plan Section B-B
Scale: 1:10

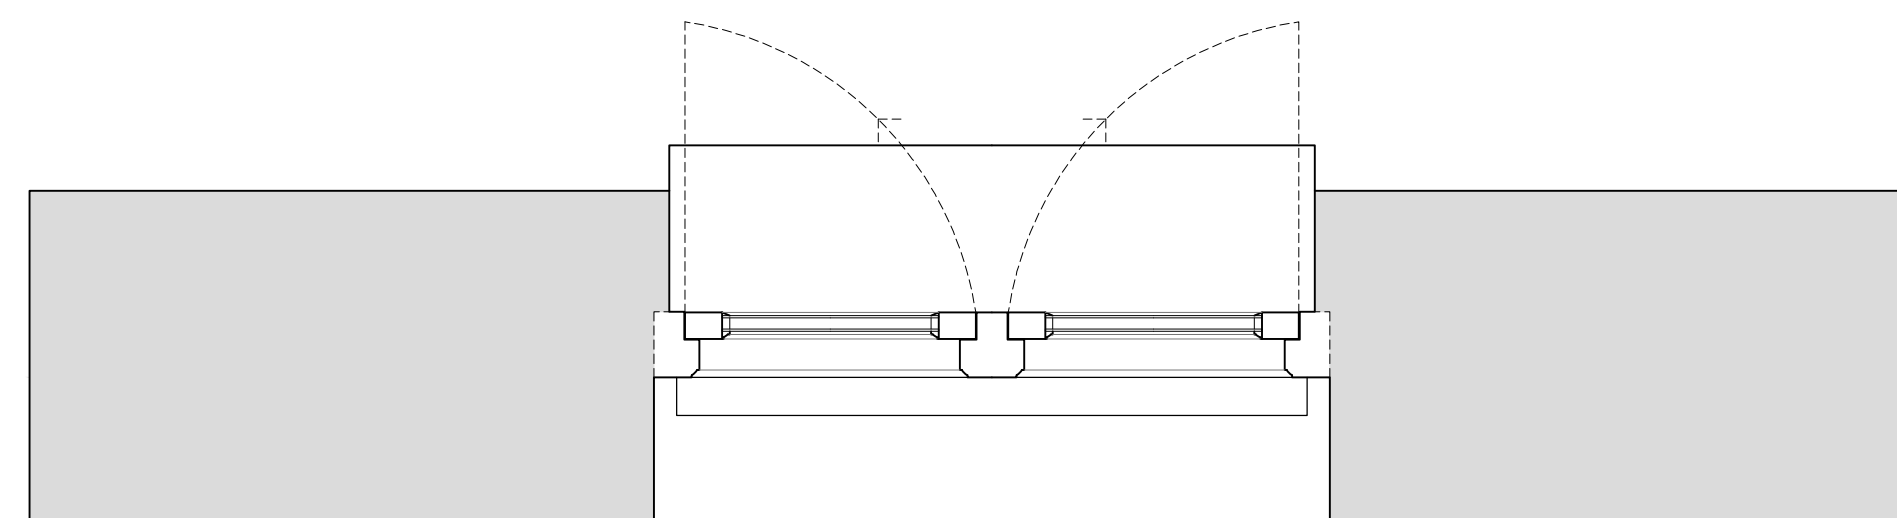

| Revision | Date | Assessment |
|----------|------------|------------------------------------------------|
| 1.0 | 08-03-2021 | Issued for listed building consent application |
| | | |
| | | |
| | | |
| | | |
| | | |

Do not reproduce this drawing without written permission
All dimensions are in millimetres unless stated otherwise

Drawing Not For Construction

HS2

High Speed (HS2) Limited
1st-3rd Floor
The Podium
1 Eversholt Street
London NW1 2DN

COSTAIN SKANSKA

Costain Skanska Joint Venture
9th Floor
The Tower
1 Eversholt Street
London NW1 2DN

Site Address:
16 Park Village East, London NW1


Drawing Title:
Second Floor-Bedroom Right: EXISTING Rear Window Joinery Details - Sheet 1 of 3

Drawn by: AP & PB
Checked by: OB
Presentation Scale: as shown @ A1

Date: 24-09-2019
Drawing No: WPI P066 NI - 16 PVE-EX-SF-J-16
Revision: 1.0


Internal Room Elevation with Secondary Glazing Installed

Scale: 1:10

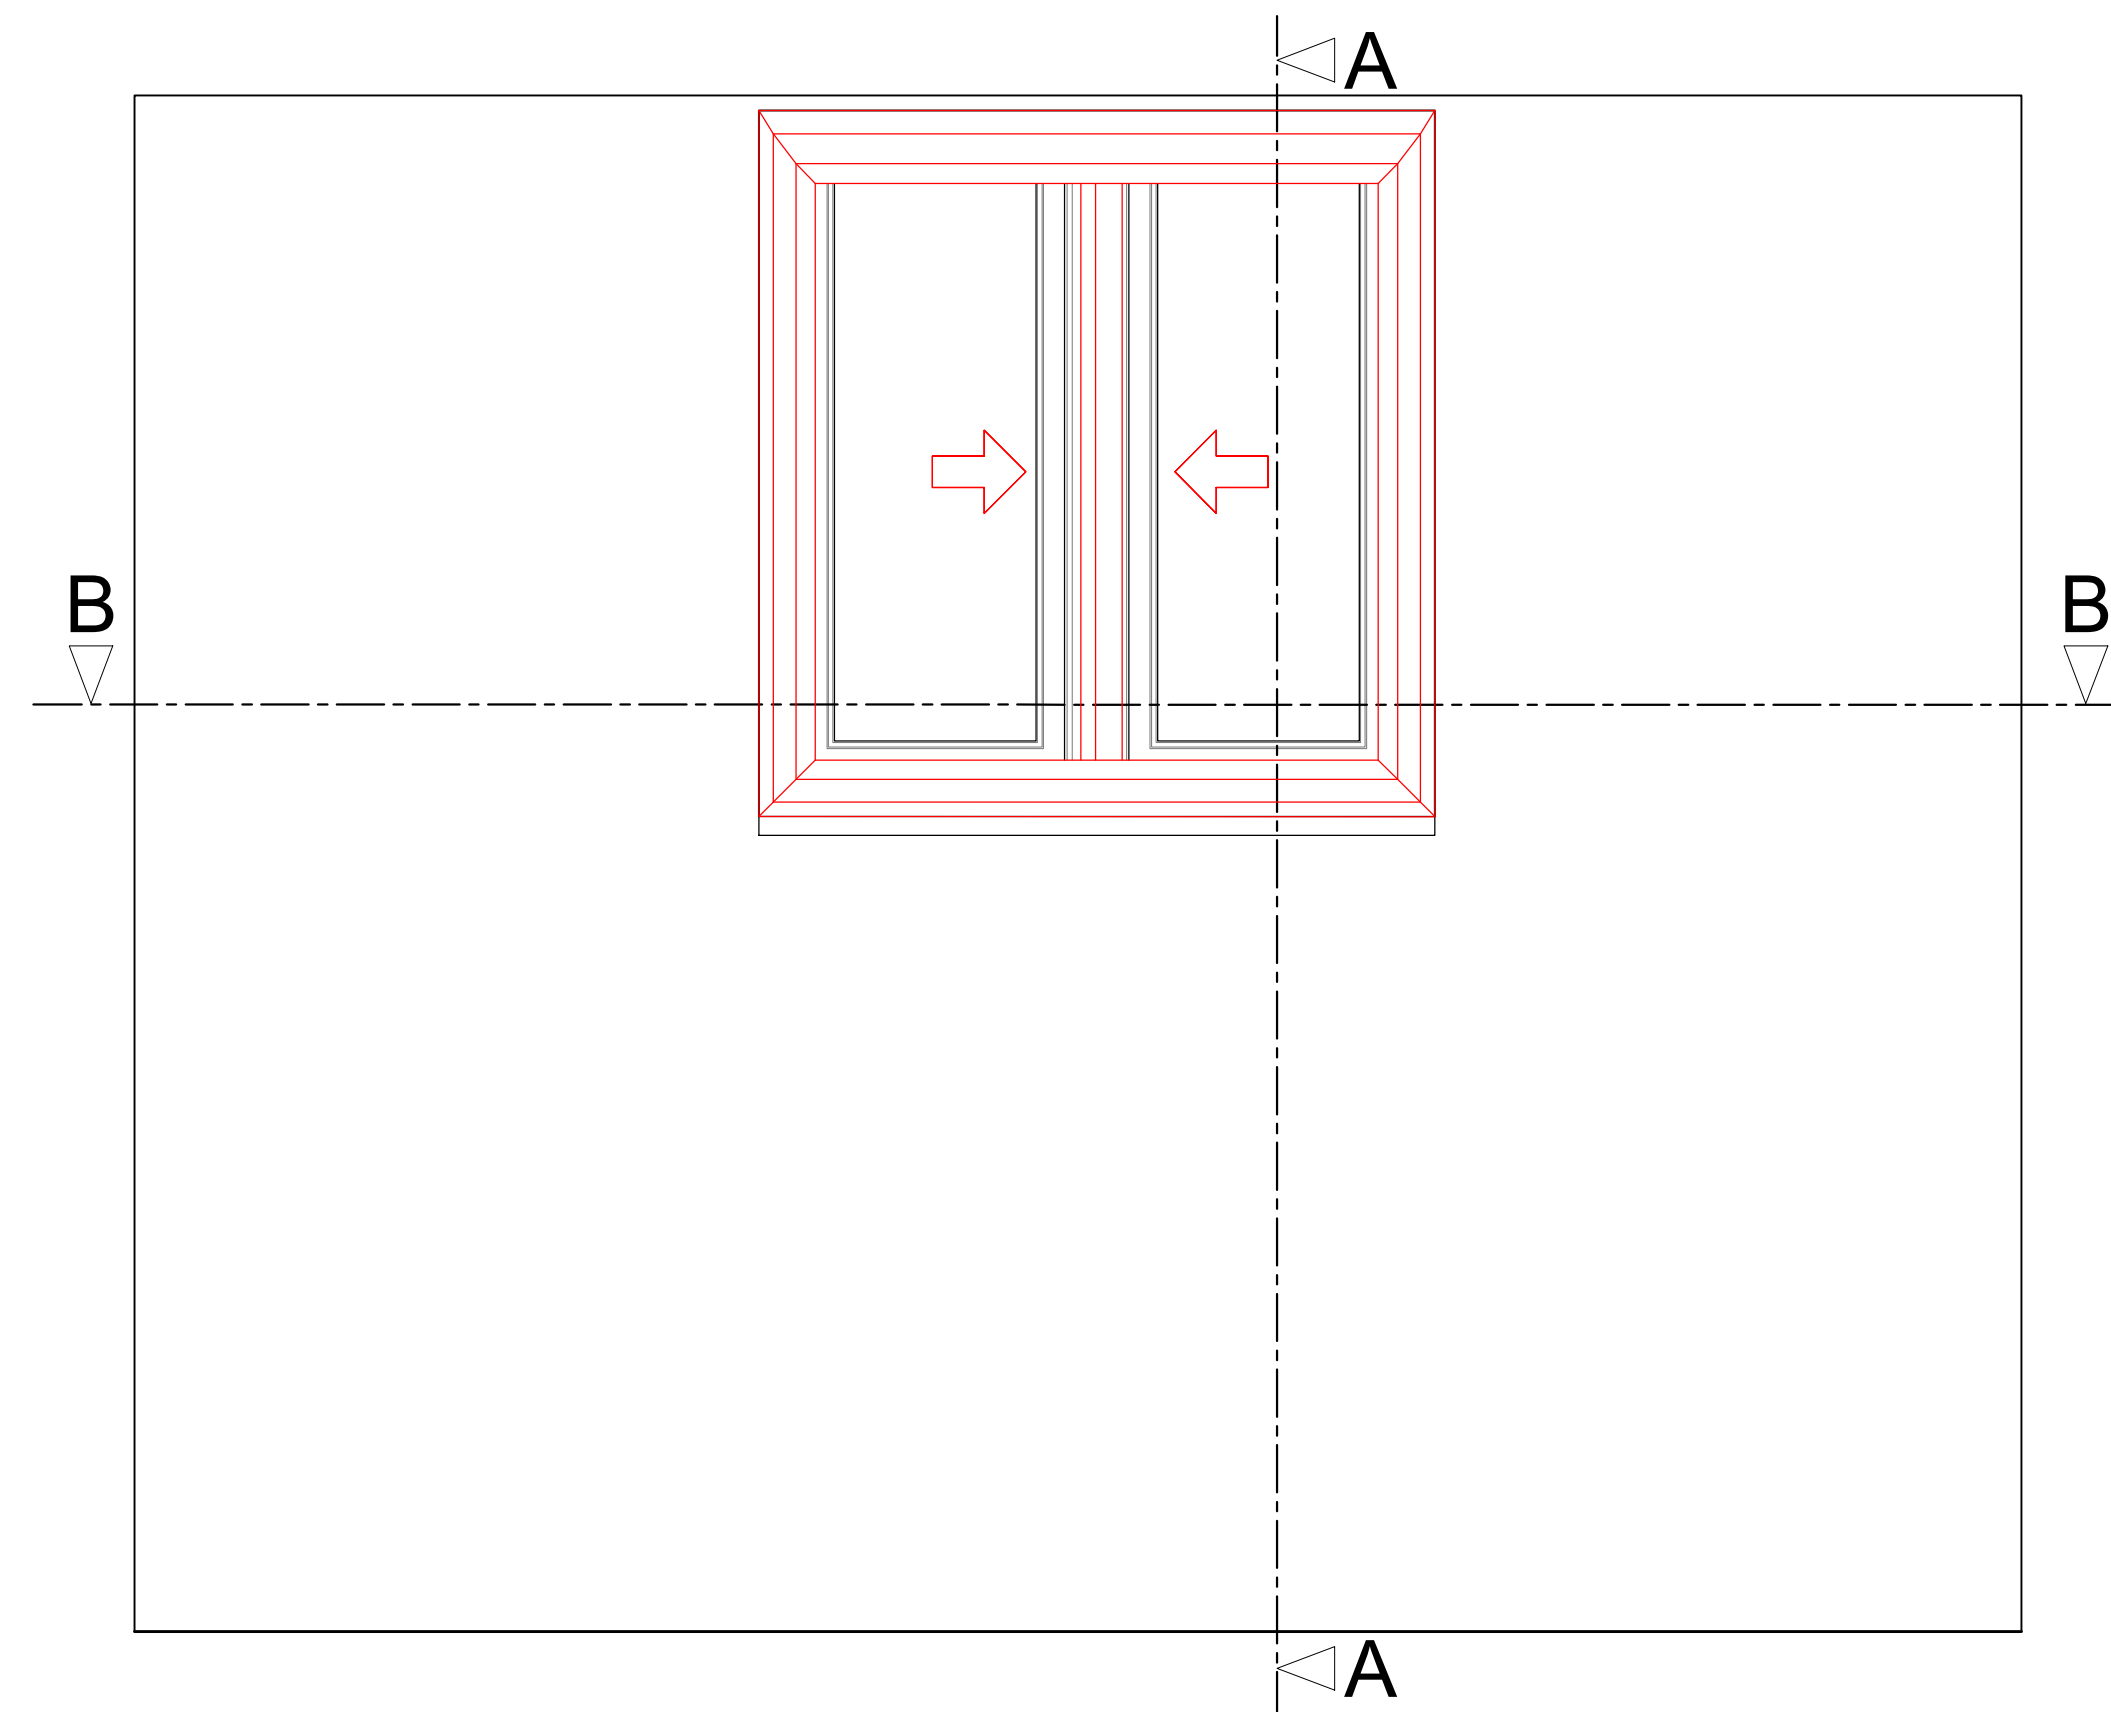


Section A-A through External Wall with Secondary Glazing Installed

Scale: 1:10

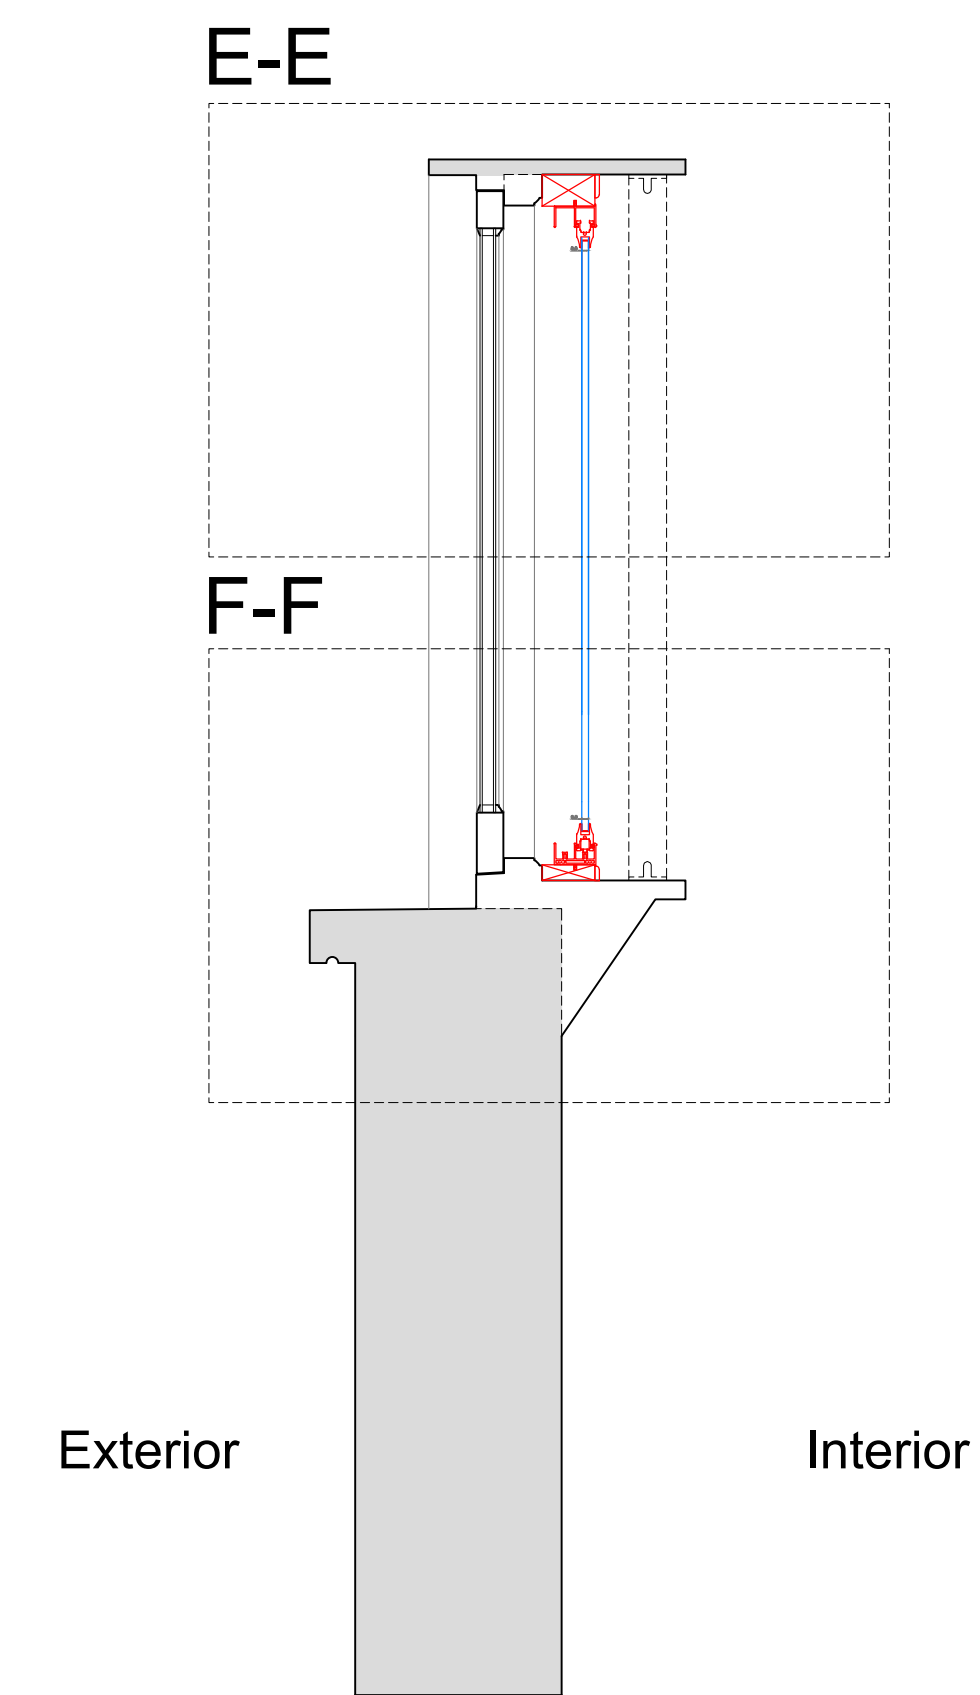

Plan Section B-B with Secondary Glazing Installed

Scale: 1:10

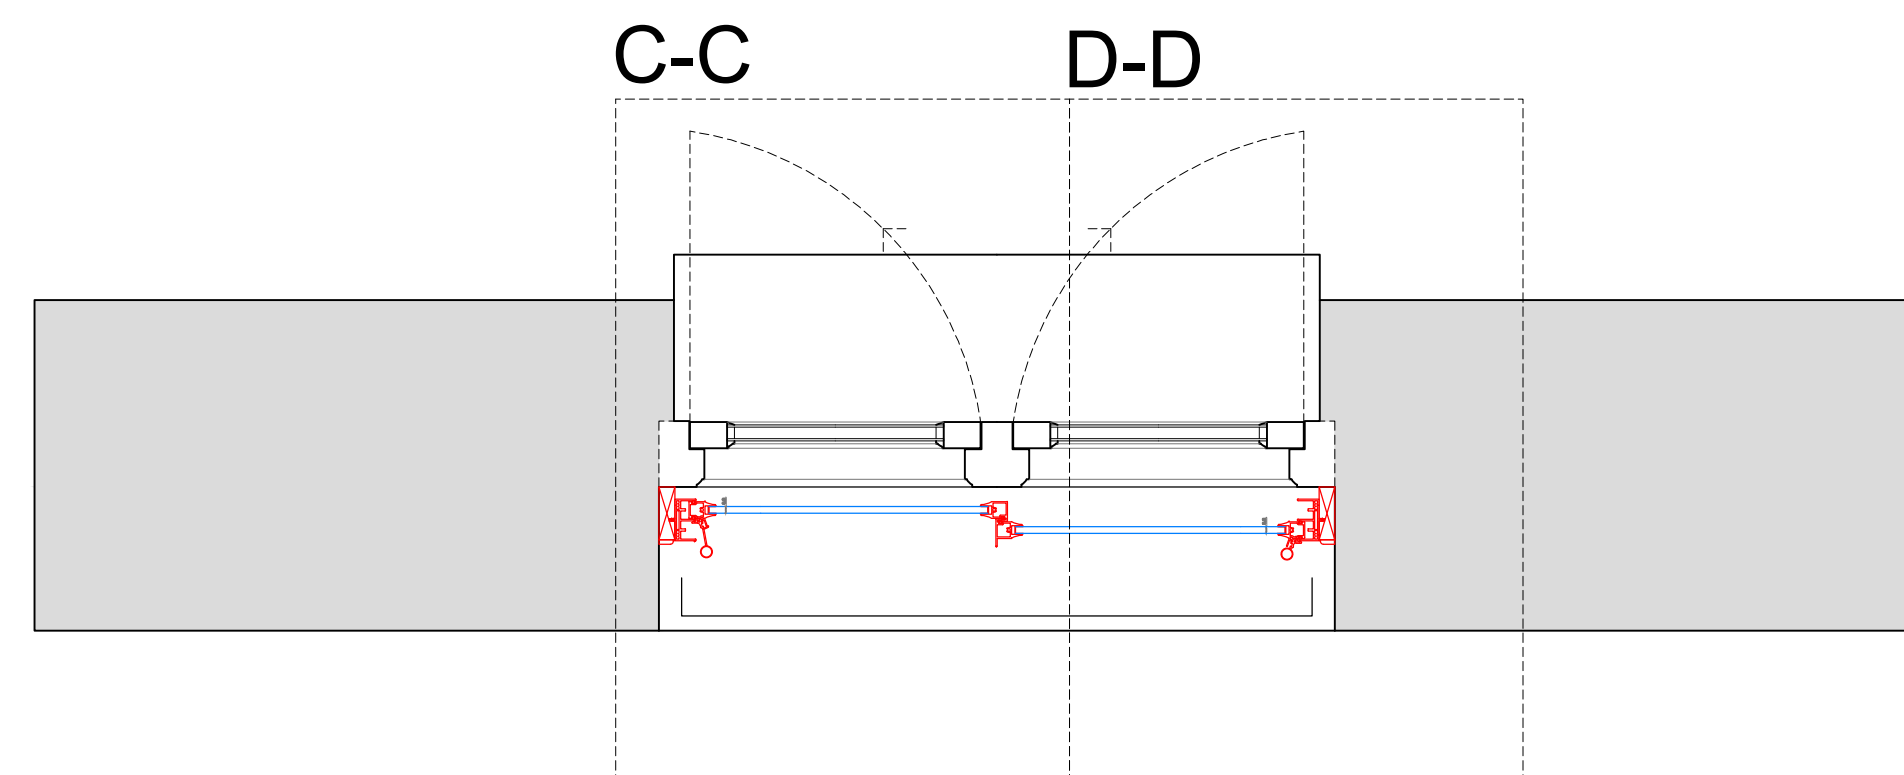

SECONDARY GLAZING SHOWN IN RED FOR VISUAL CLARITY ONLY

| Revision | Date | Assessment |
|----------|------------|------------------------------------------------|
| 1.0 | 08-03-2021 | Issued for listed building consent application |
| | | |
| | | |
| | | |
| | | |

Do not reproduce this drawing without written permission
All dimensions are in millimetres unless stated otherwise

Drawing Not For Construction

HS2


High Speed (HS2) Limited
1st-3rd Floor
The Podium
1 Eversholt Street
London NW1 2DN

COSTAIN SKANSKA


Costain Skanska Joint Venture
9th Floor
The Tower
1 Eversholt Street
London NW1 2DN

| | | | |
|-------------------------------------------------------------------------------------------------|--------------------------------------------------|-------------------|--------------------------------------|
| Site Address: 16 Park Village East, London NW1 | | | |
| Drawing Title: Second Floor-Bedroom Right: PROPOSED Secondary Glazing Details - Sheet 2 of 3 | | | |
| Drawn by: AP & PB | Checked by: AP & PB | Checked by: OB | Presentation Scale: as shown @ A1 |
| Date: 24-09-2019 | Drawing No: WPI P066 NI - 16 PVE-PR-SF-J-16.1 | Revision: 1.0 | |


Section C-C
Scale: 1:5 on A1

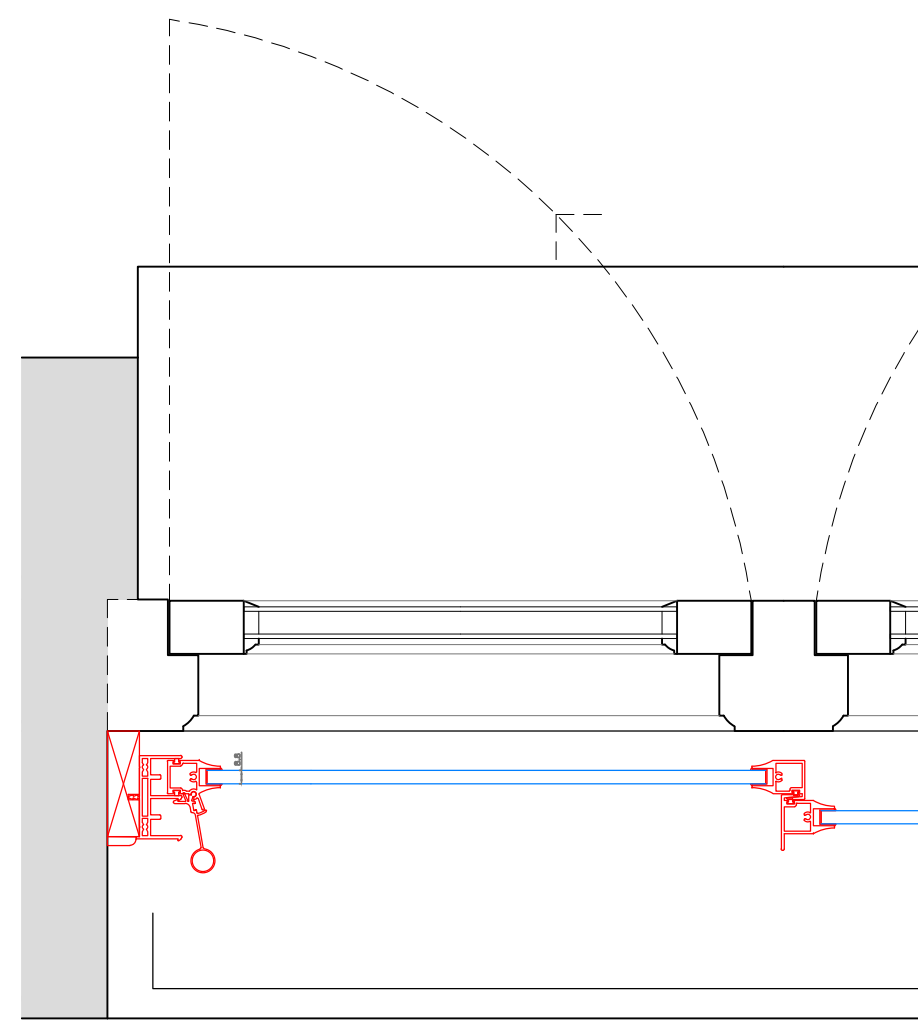


Section D-D
Scale: 1:5 on A1

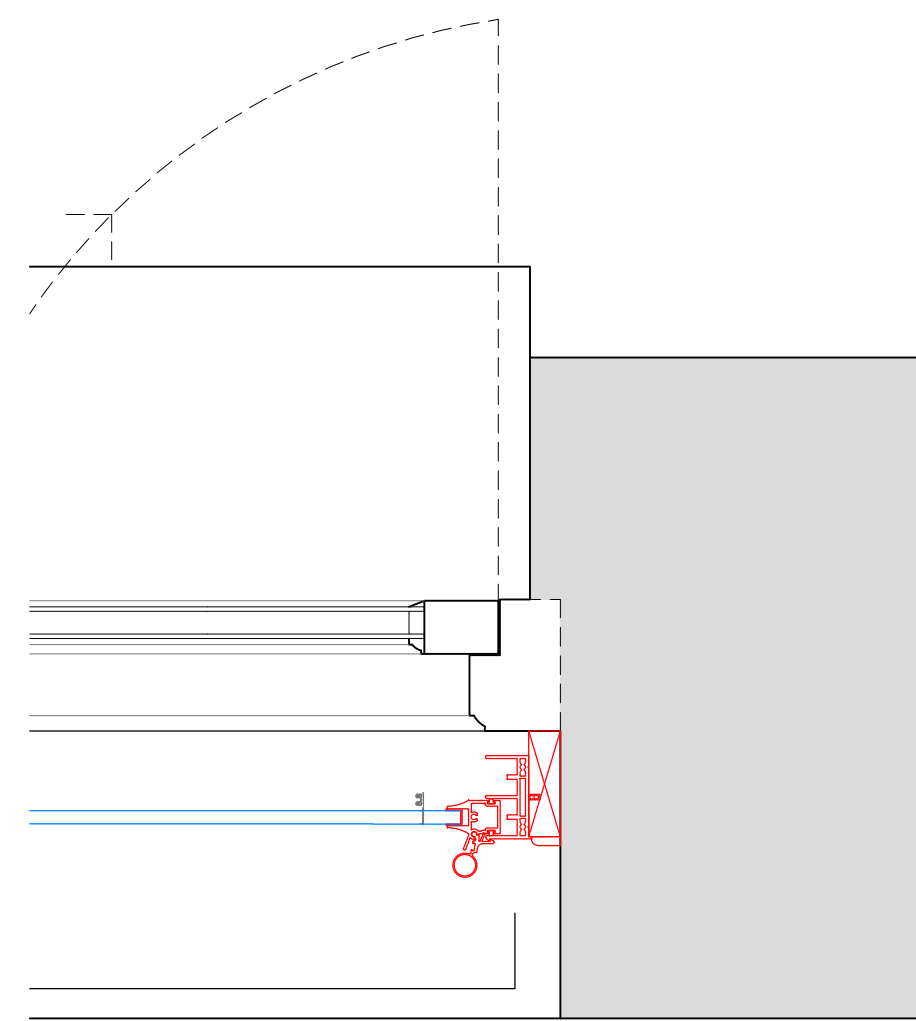

Section E-E
Scale: 1:5 on A1

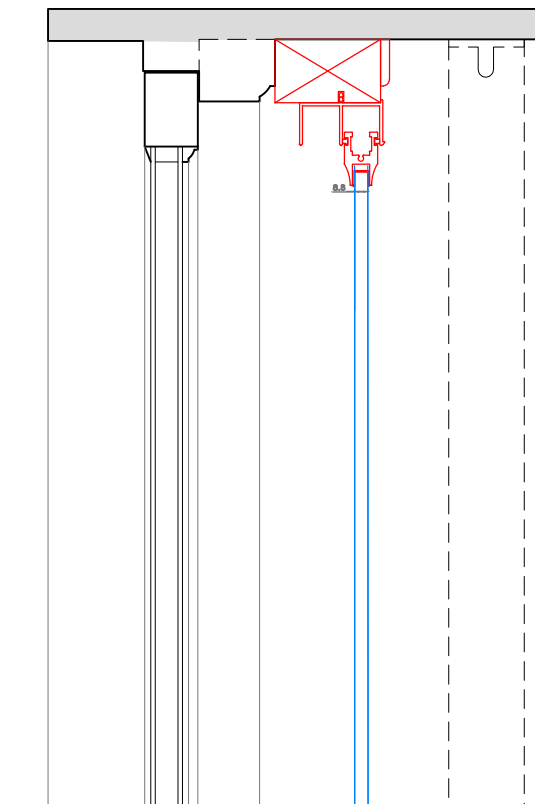

Section F-F
Scale: 1:5 on A1

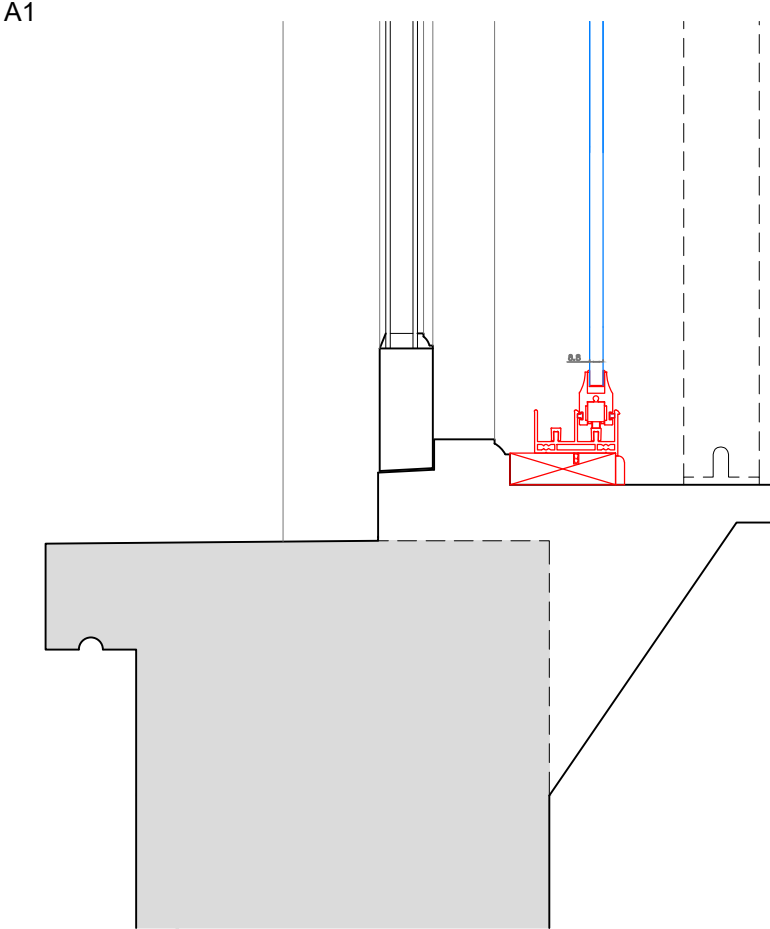

SECONDARY GLAZING SHOWN IN RED FOR VISUAL CLARITY ONLY

| Revision | Date | Assessment |
|----------|------------|------------------------------------------------|
| 1.0 | 08-03-2021 | Issued for listed building consent application |
| | | |
| | | |
| | | |
| | | |
| | | |

Do not reproduce this drawing without written permission
All dimensions are in millimetres unless stated otherwise


Drawing Not For Construction

HS2
High Speed (HS2) Limited
1st-3rd Floor
The Podium
1 Eversholt Street
London NW1 2DN


COSTAIN SKANSKA
Costain Skanska Joint Venture
9th Floor
The Tower
1 Eversholt Street
London NW1 2DN

| | | | |
|-------------------------------------------------------------------------------------------------|--------------------------------------------------|---------------------|-----------------------------|
| Site Address: 16 Park Village East, London NW1 | | | |
| Drawing Title: Second Floor-Bedroom Right: PROPOSED Secondary Glazing Details - Sheet 3 of 3 | | | |
| Drawn by: AP & PB | Checked by: AP & PB | Presented by: OB | Revision Scale: 1:5 @ A1 |
| Date: 24-09-2019 | Drawing No: WPI P066 NI - 16 PVE-PR-SF-J-16.2 | Revision: 1.0 | |


Internal Room Elevation
Scale: 1:10

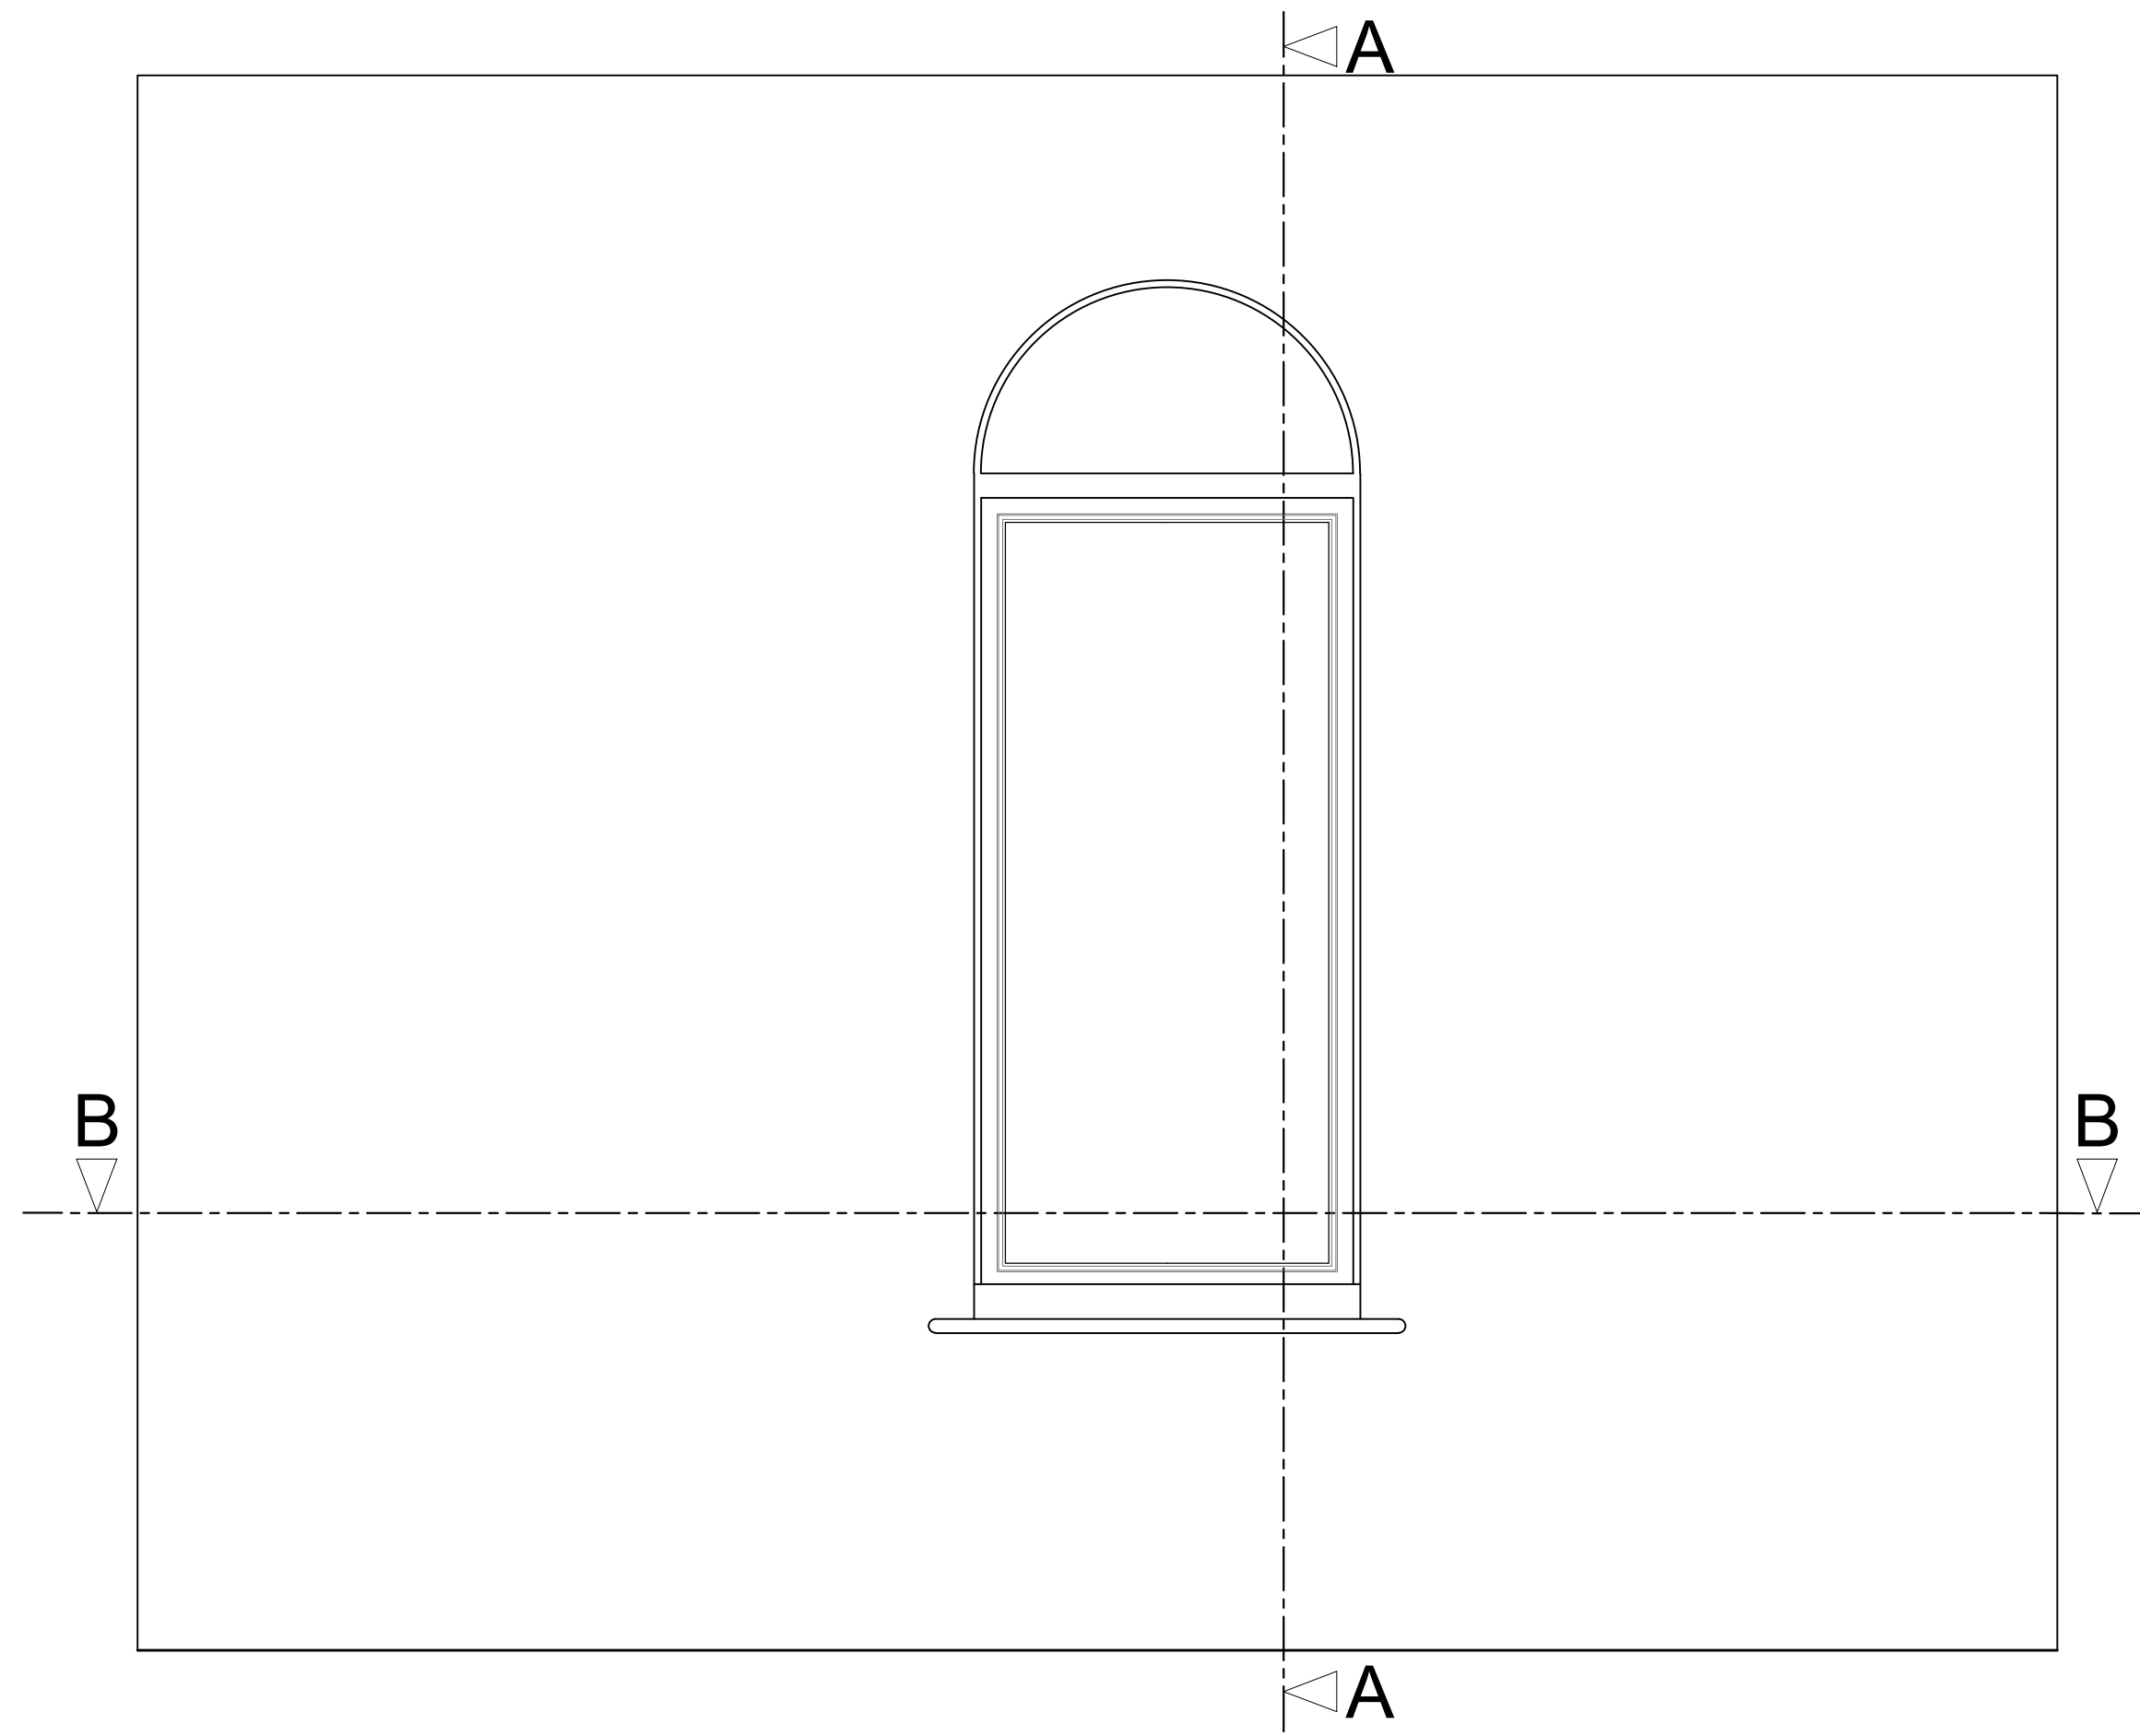

Section A-A through External Wall
Scale: 1:10

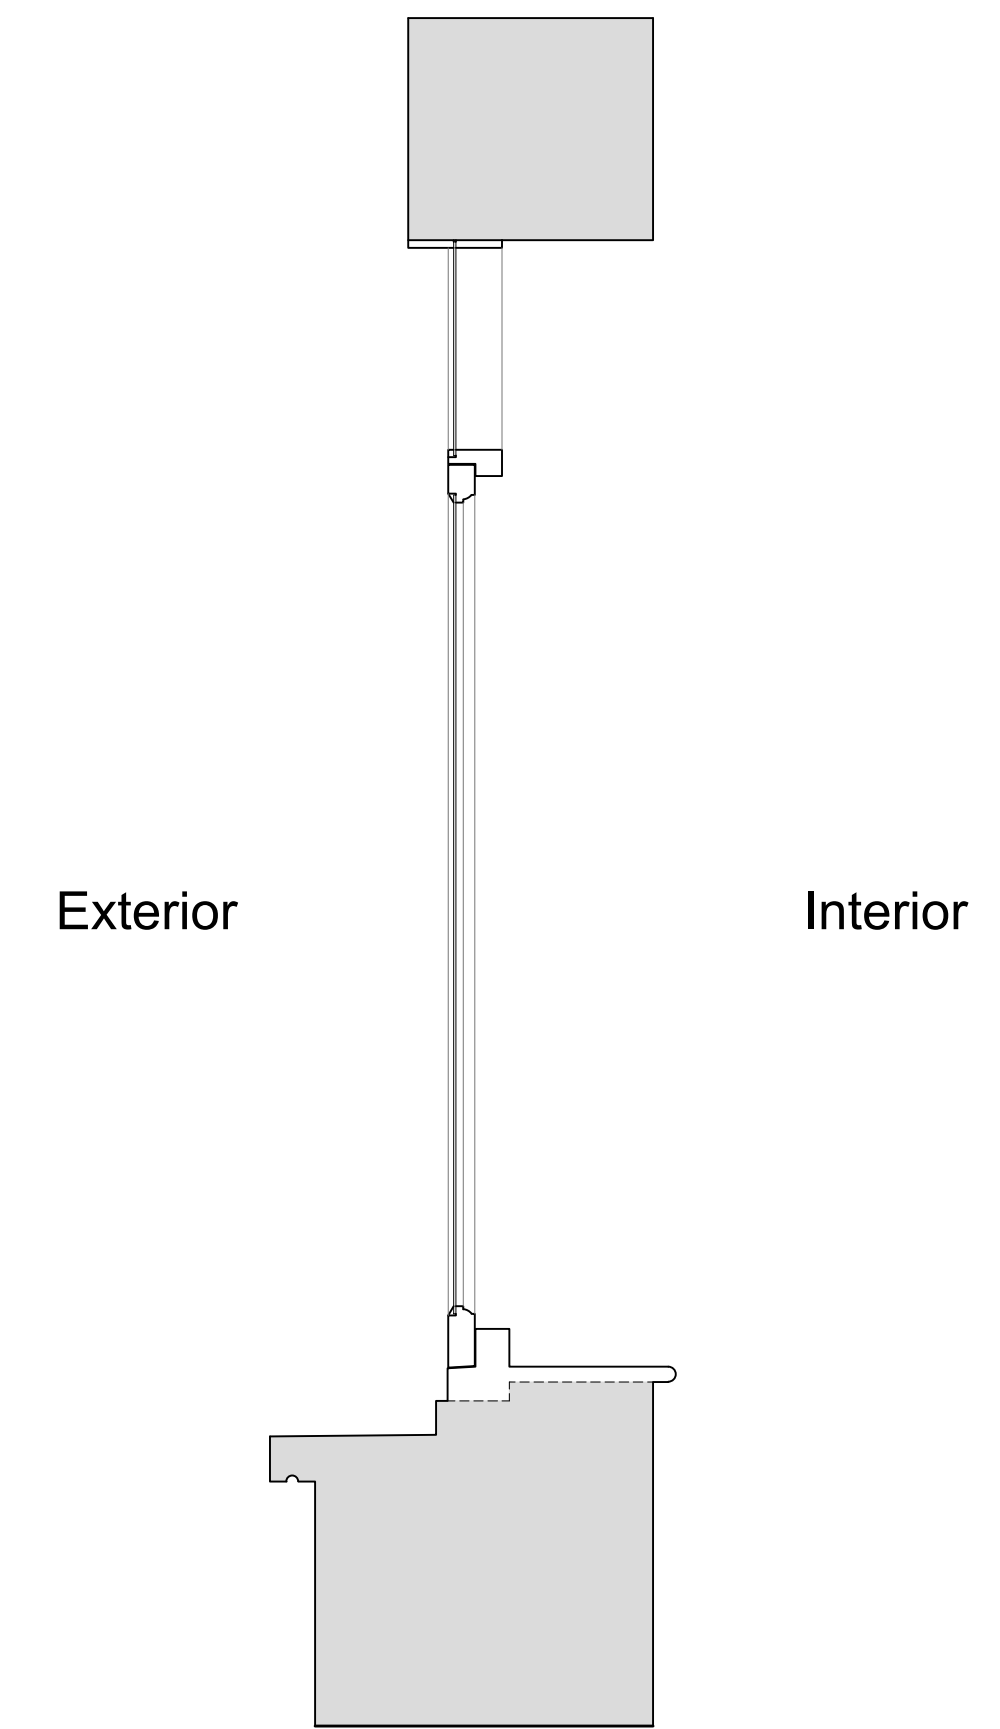

Plan Section B-B
Scale: 1:10

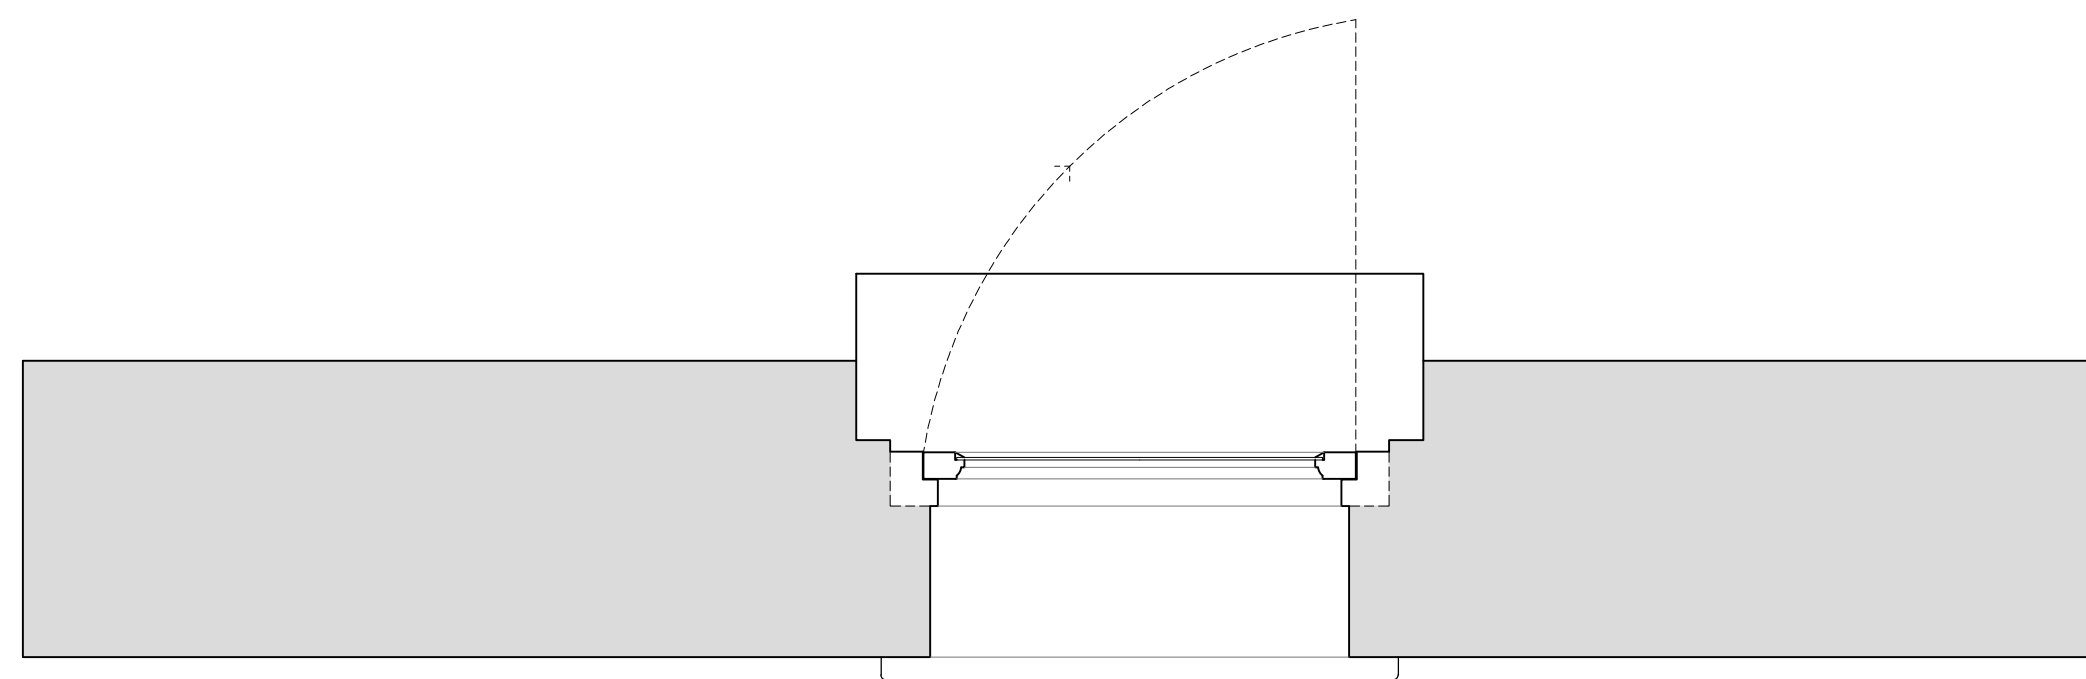

| Revision | Date | Assessment |
|----------|------------|------------------------------------------------|
| 1.0 | 08-03-2021 | Issued for listed building consent application |
| | | |
| | | |
| | | |
| | | |
| | | |

Do not reproduce this drawing without written permission
All dimensions are in millimetres unless stated otherwise

Drawing Not For Construction

HS2

High Speed (HS2) Limited
1st-3rd Floor
The Podium
1 Eversholt Street
London NW1 2DN

COSTAIN SKANSKA

Costain Skanska Joint Venture
9th Floor
The Tower
1 Eversholt Street
London NW1 2DN

Site Address:
16 Park Village East, London NW1


Drawing Title:
Second Floor-Bedroom Right: EXISTING Side Window Joinery Details - Sheet 1 of 3

Drawn by: AP & PB Checked by: AP & PB Presentation Scale: as shown @ A1

Date: 24-09-2019 Drawing No: WPI P066 NI - 16 PVE-EX-SF-J-17 Revision: 1.0


Internal Room Elevation with Secondary Glazing Installed

Scale: 1:10

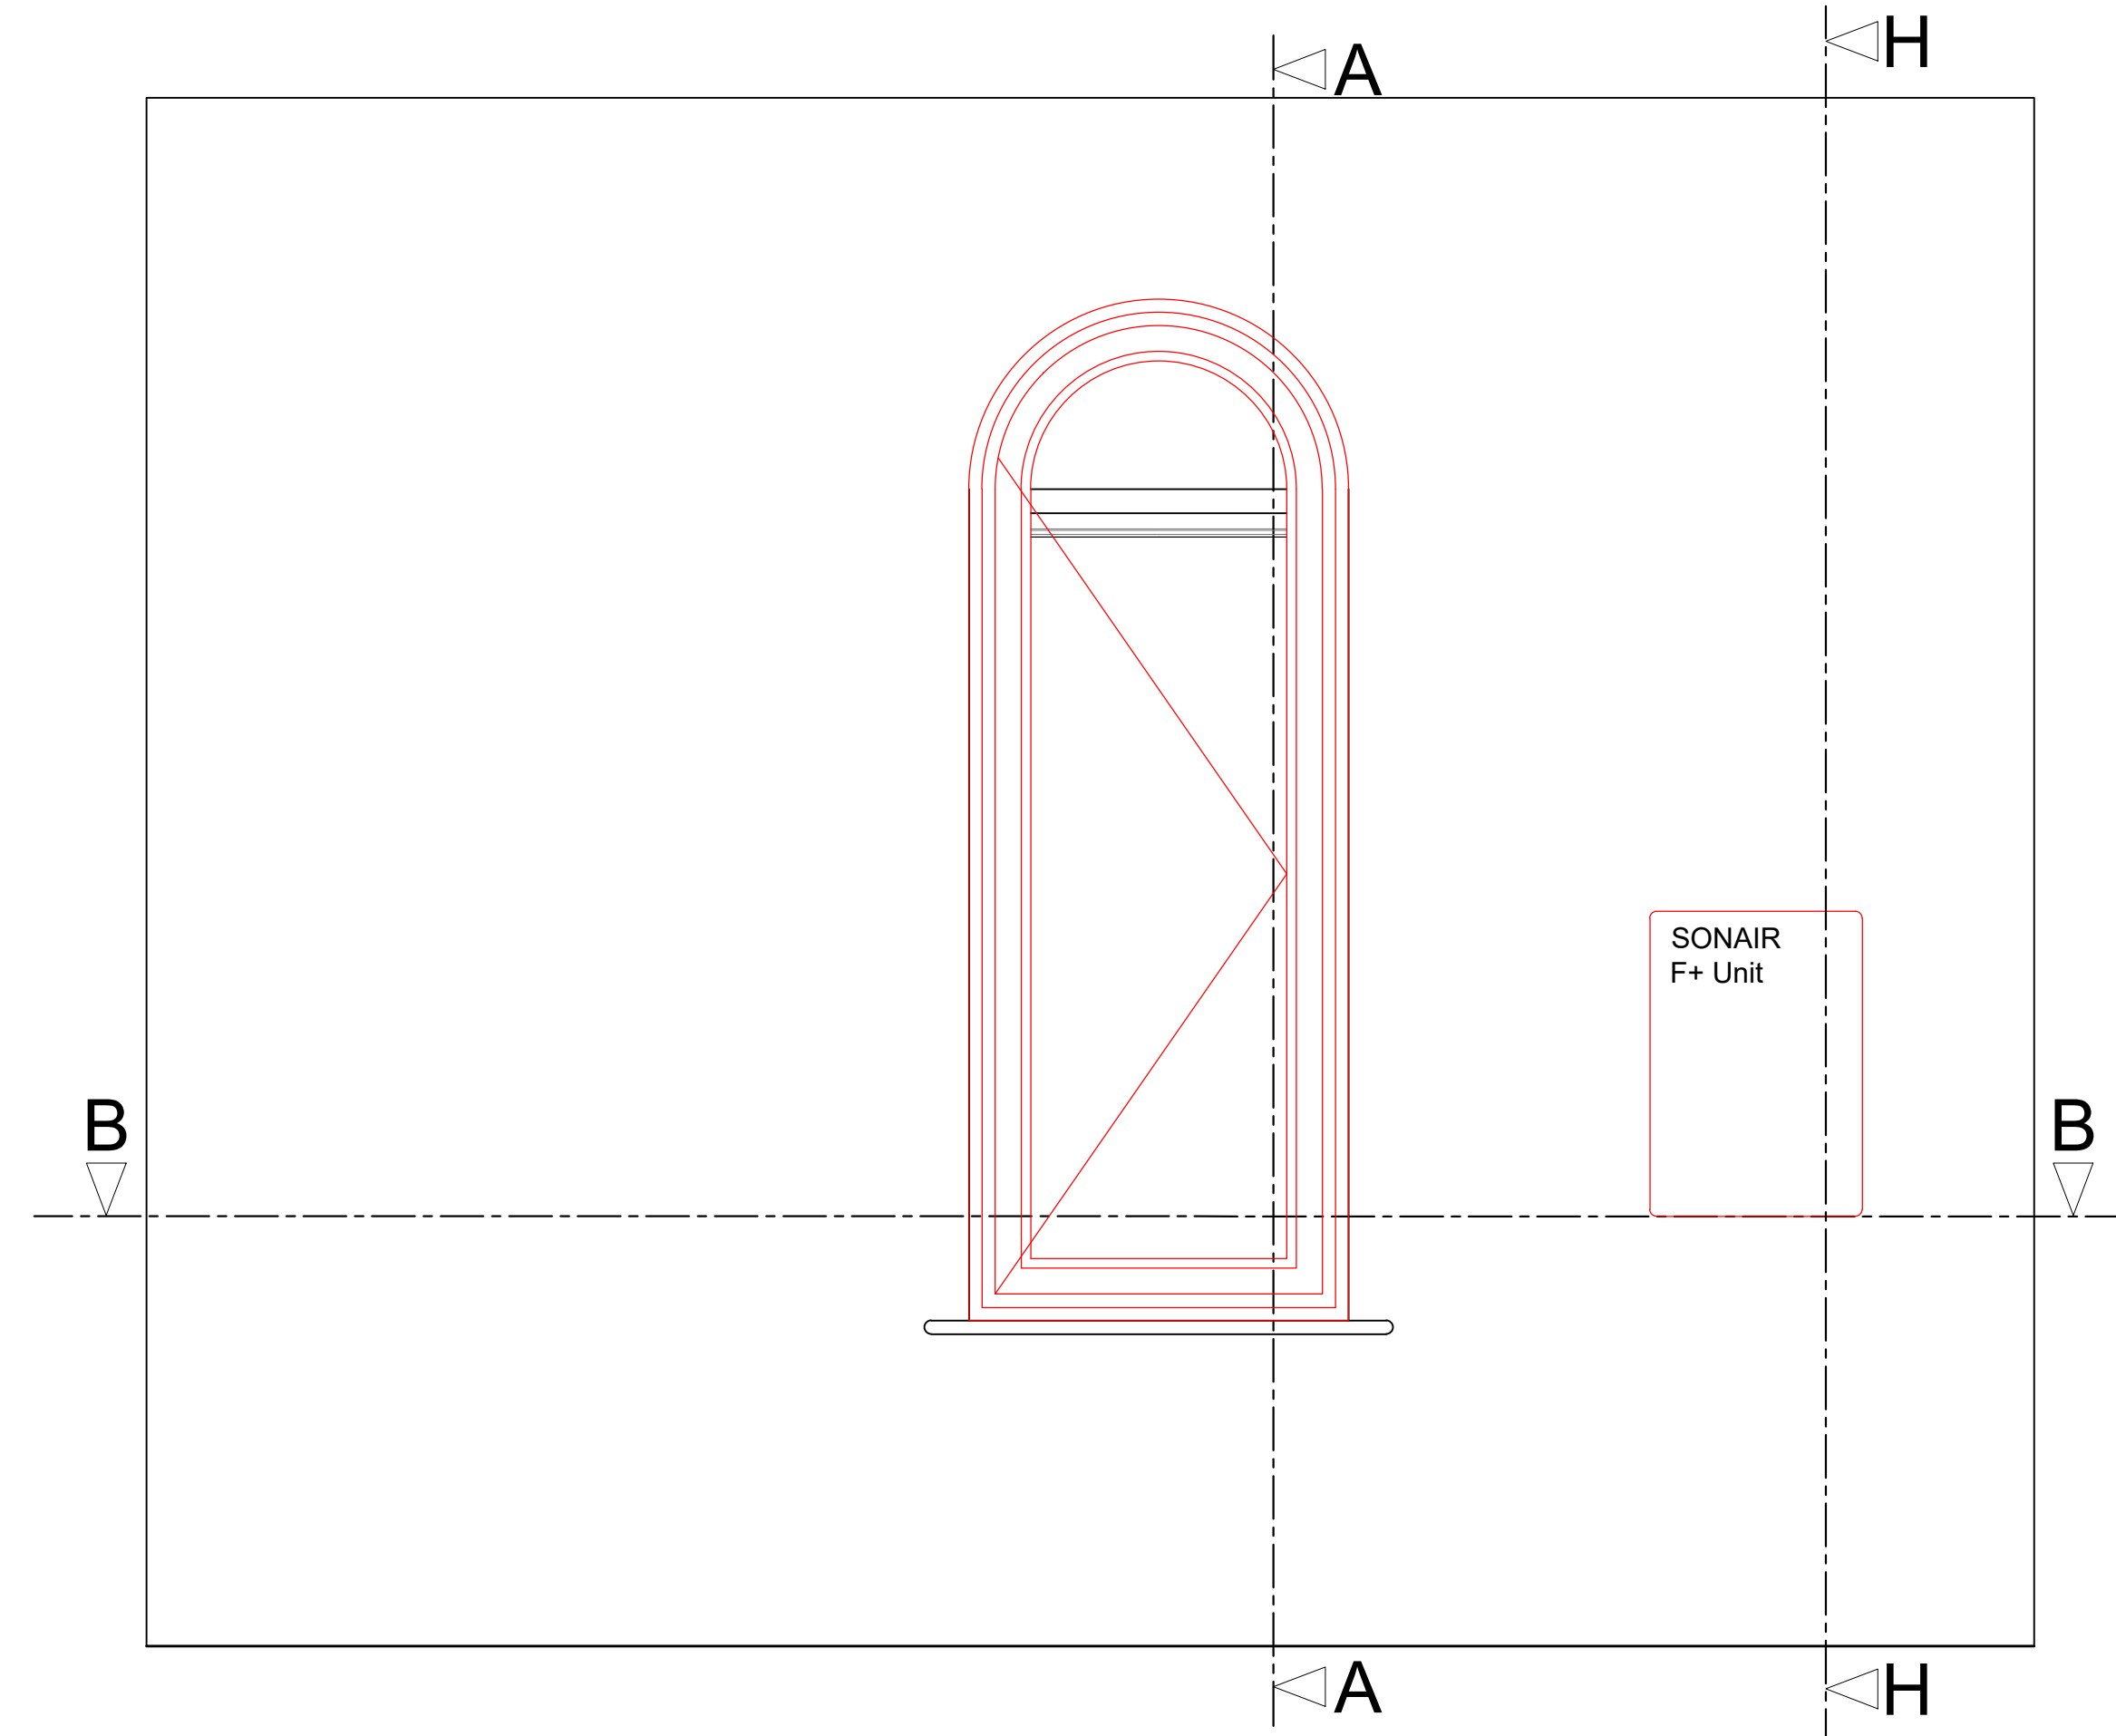


Section A-A through External Wall with Secondary Glazing Installed

Scale: 1:10

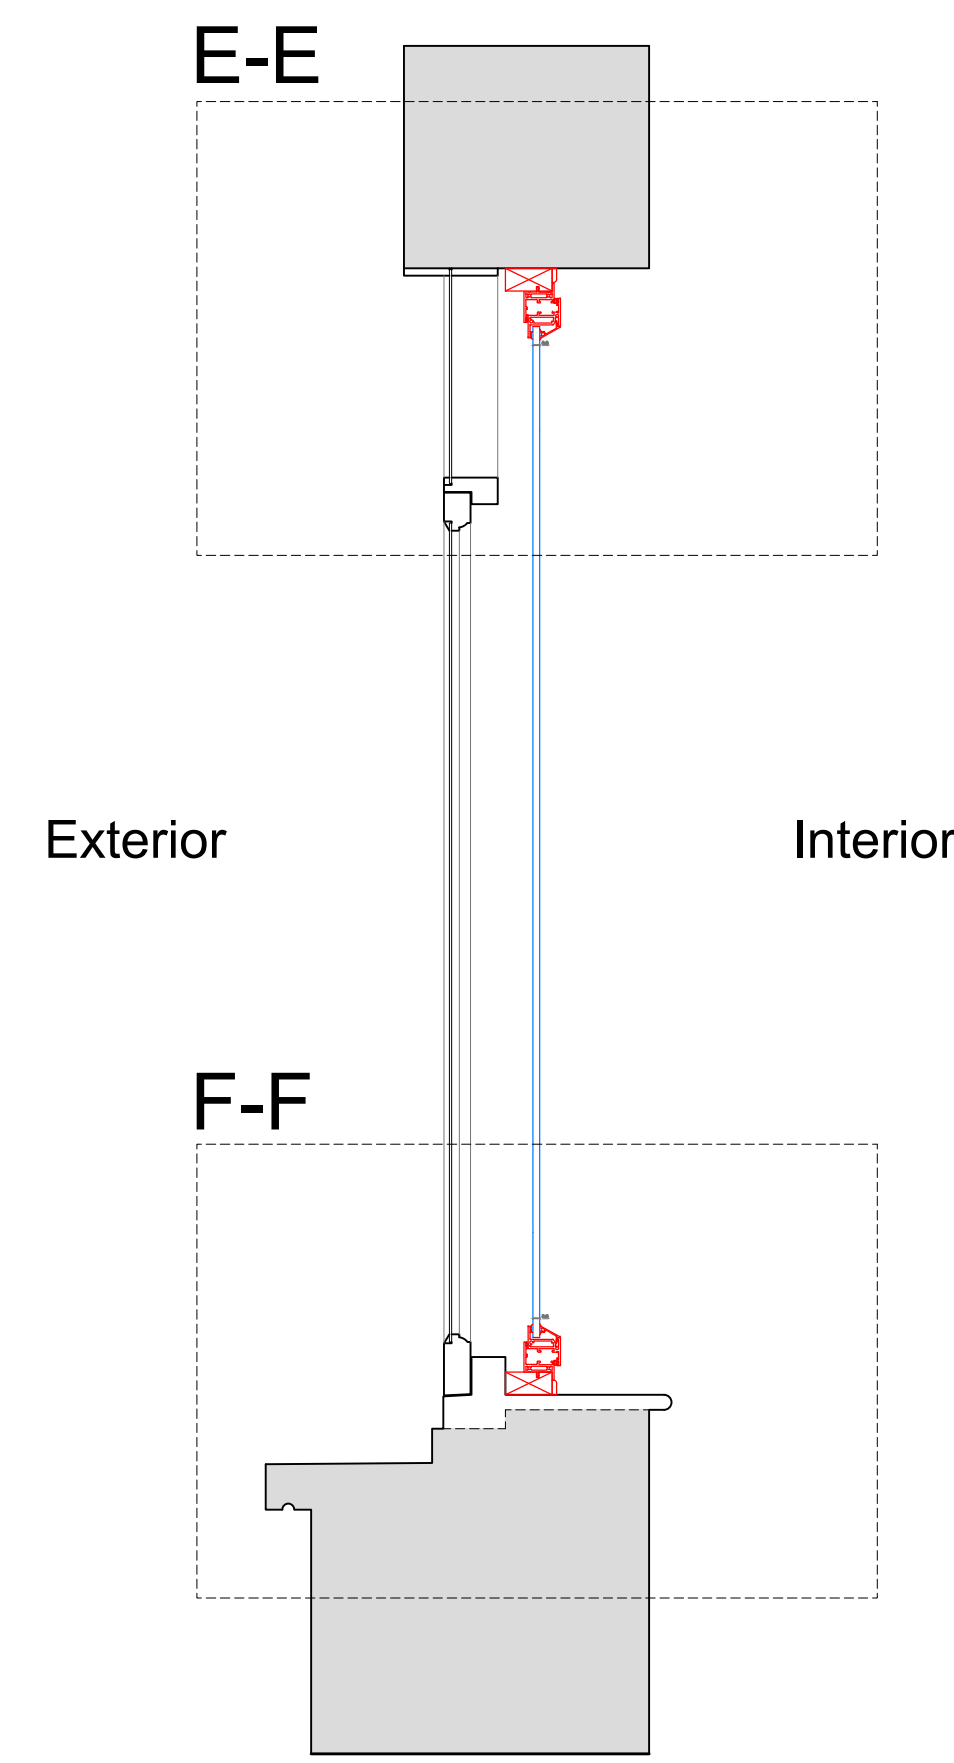


Section H-H through External Wall with Mechanical Ventilation Installed

Scale: 1:10

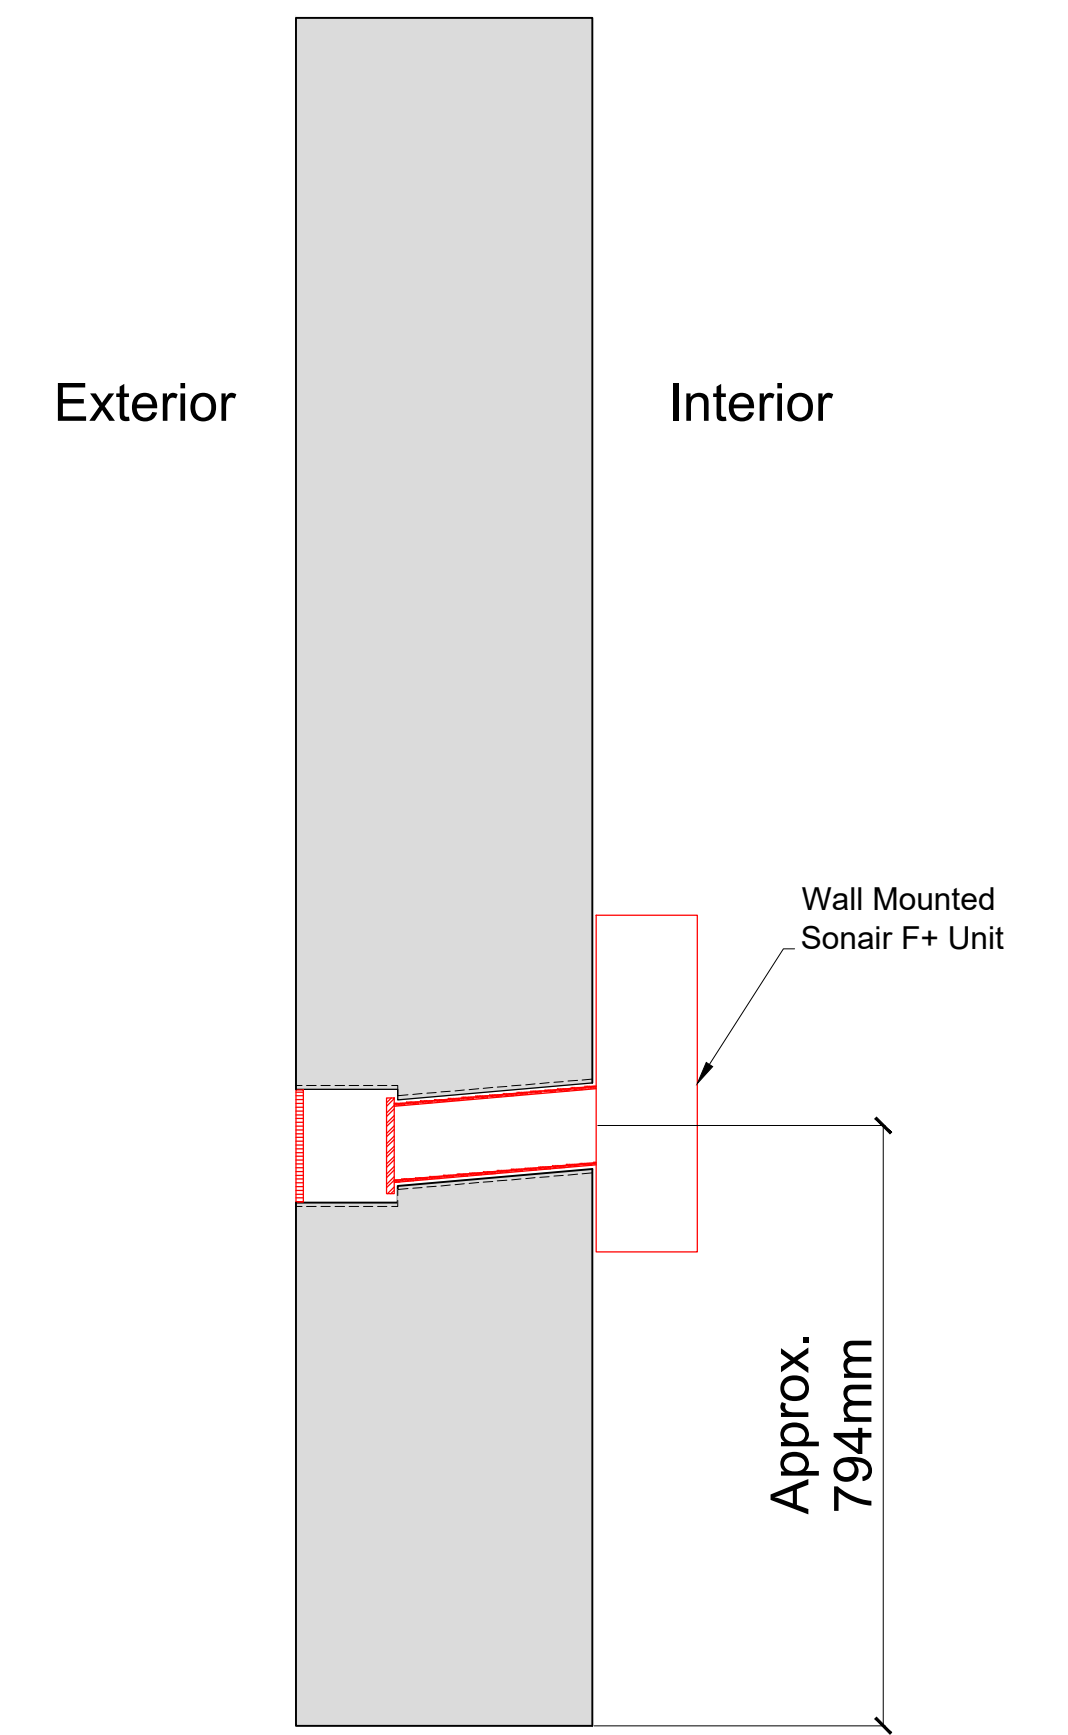


Plan Section B-B with Secondary Glazing Installed

Scale: 1:10

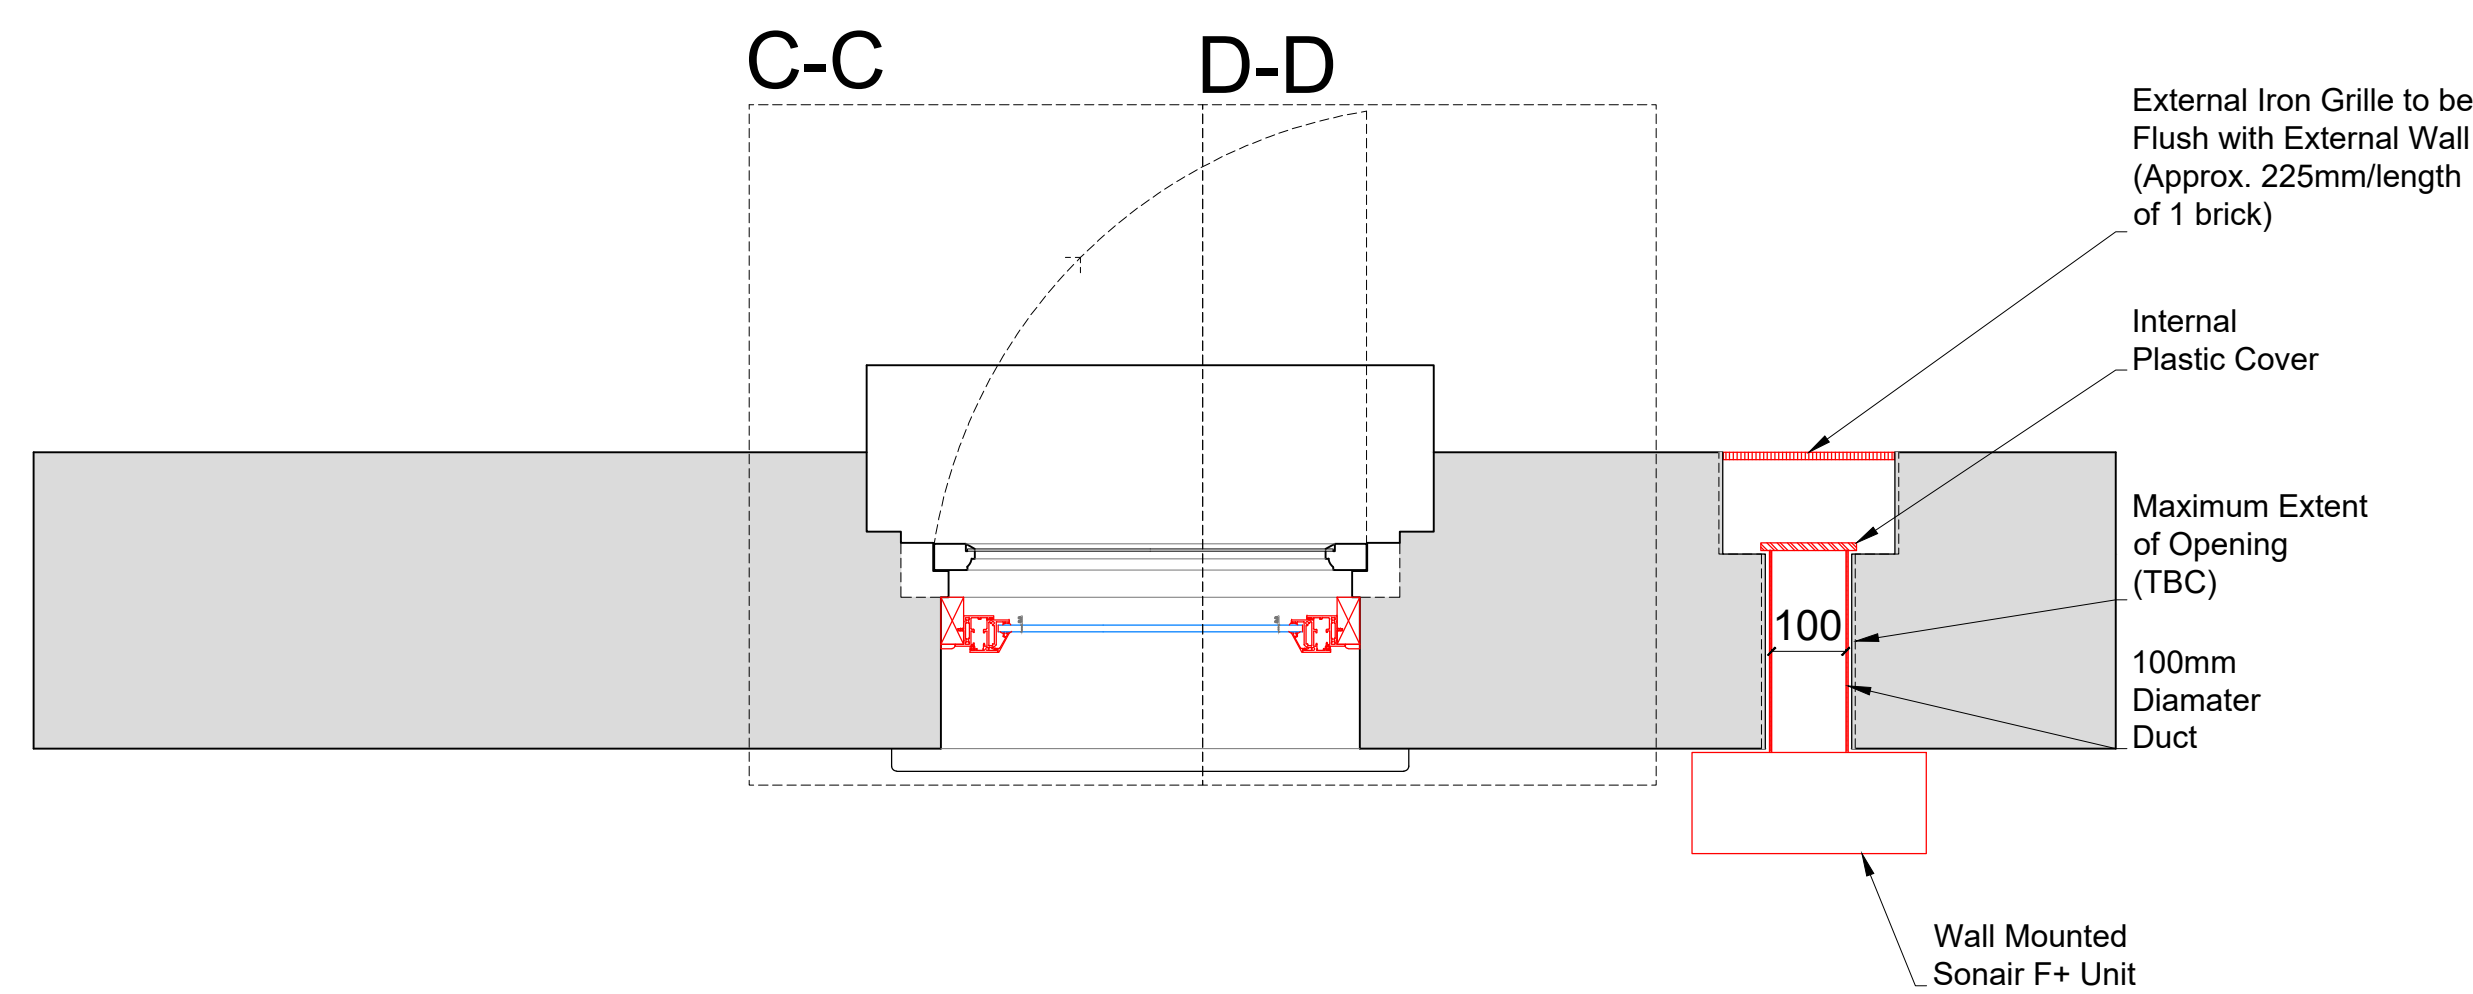

Detail of Sonair Unit

Scale: 1:5

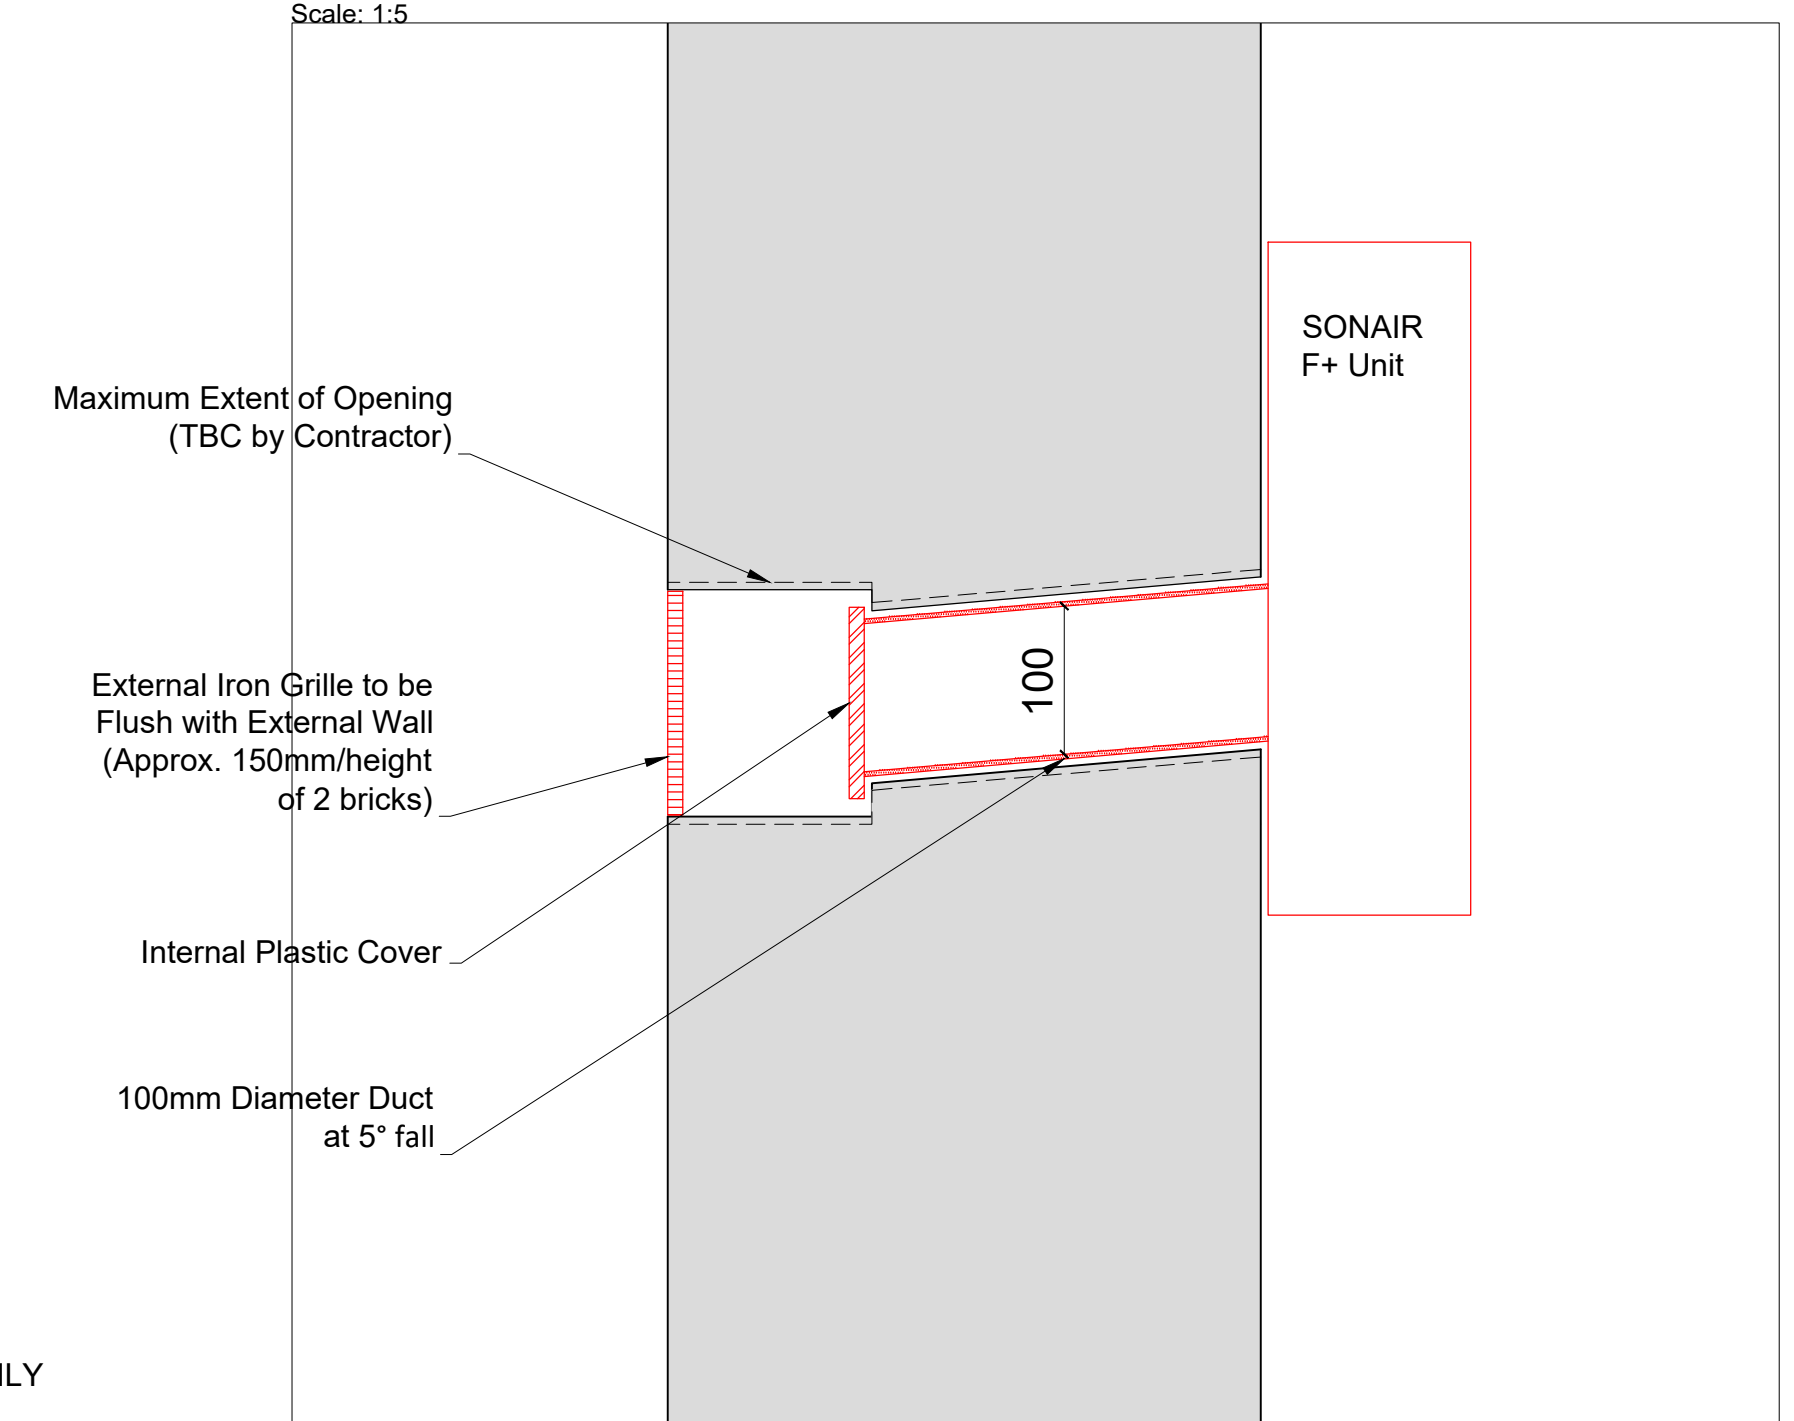

SECONDARY GLAZING SHOWN IN RED FOR VISUAL CLARITY ONLY

| Revision | Date | Assessment |
|----------|------------|------------------------------------------------|
| 1.0 | 08-03-2021 | Issued for listed building consent application |
| | | |
| | | |
| | | |
| | | |

Do not reproduce this drawing without written permission
All dimensions are in millimetres unless stated otherwise

HS2

High Speed (HS2) Limited
1st-3rd Floor
The Podium
1 Eversholt Street
London NW1 2DN

COSTAIN SKANSKA

Costain Skanska Joint Venture
9th Floor
The Tower
1 Eversholt Street
London NW1 2DN

Site Address:
16 Park Village East, London NW1


Drawing Title:
Second Floor-Bedroom Right: PROPOSED Secondary Glazing Details - Sheet 2 of 3

Drawn by: AP & PB
Checked by: AP & PB
OB
Presentation Scale: as shown @ A1


Date: 24-09-2019
Drawing No: WPI P066 NI - 16 PVE-PR-SF-J-171
Revision: 1.0

Drawing Not For Construction


Section C-C
Scale: 1:5 on A1

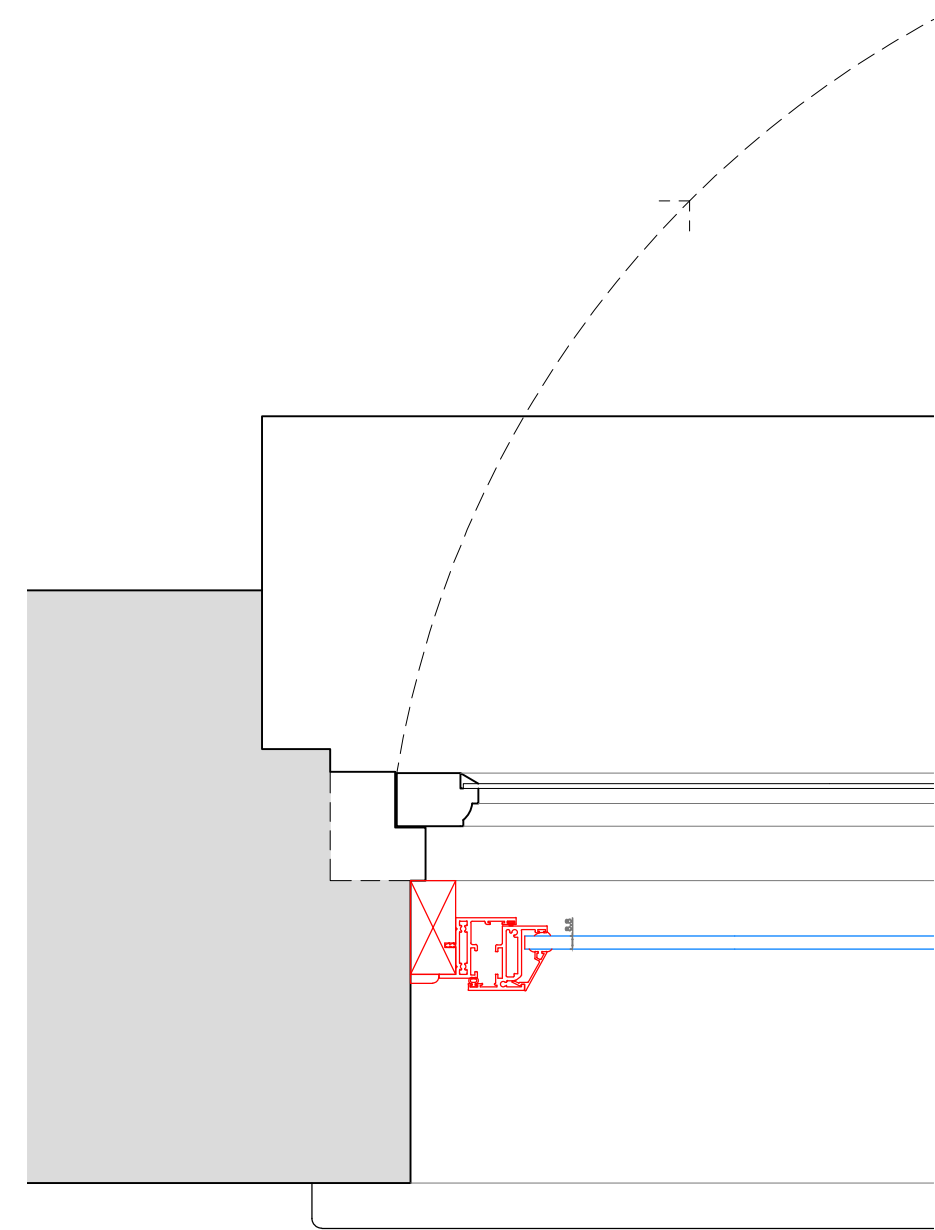


Section D-D
Scale: 1:5 on A1

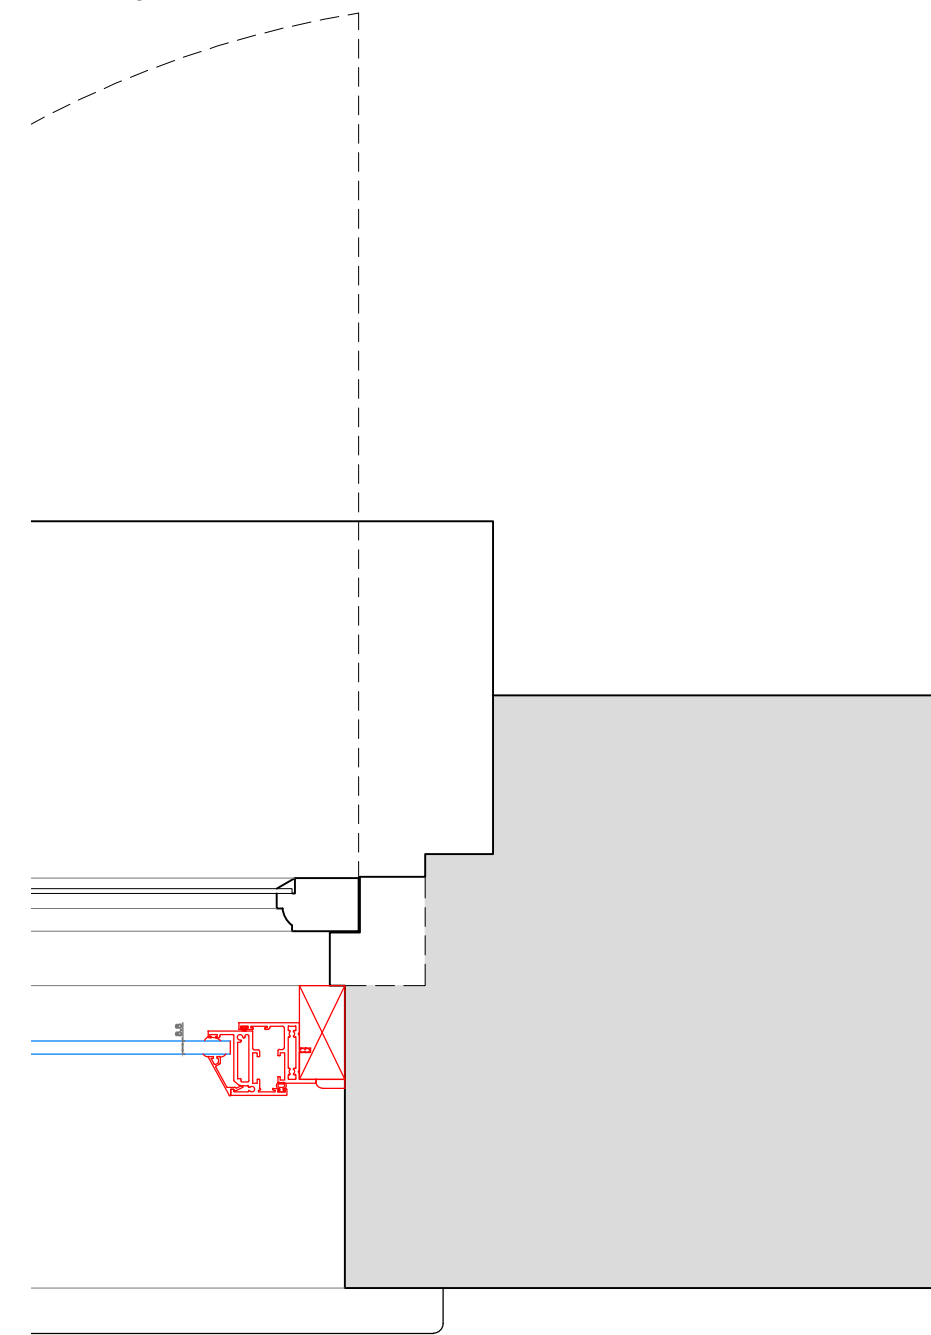

Section E-E
Scale: 1:5 on A1

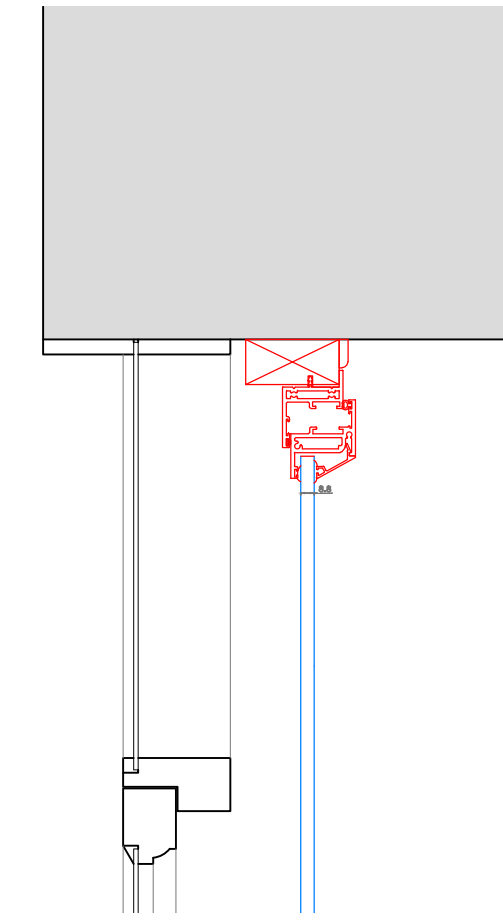

Section F-F
Scale: 1:5 on A1

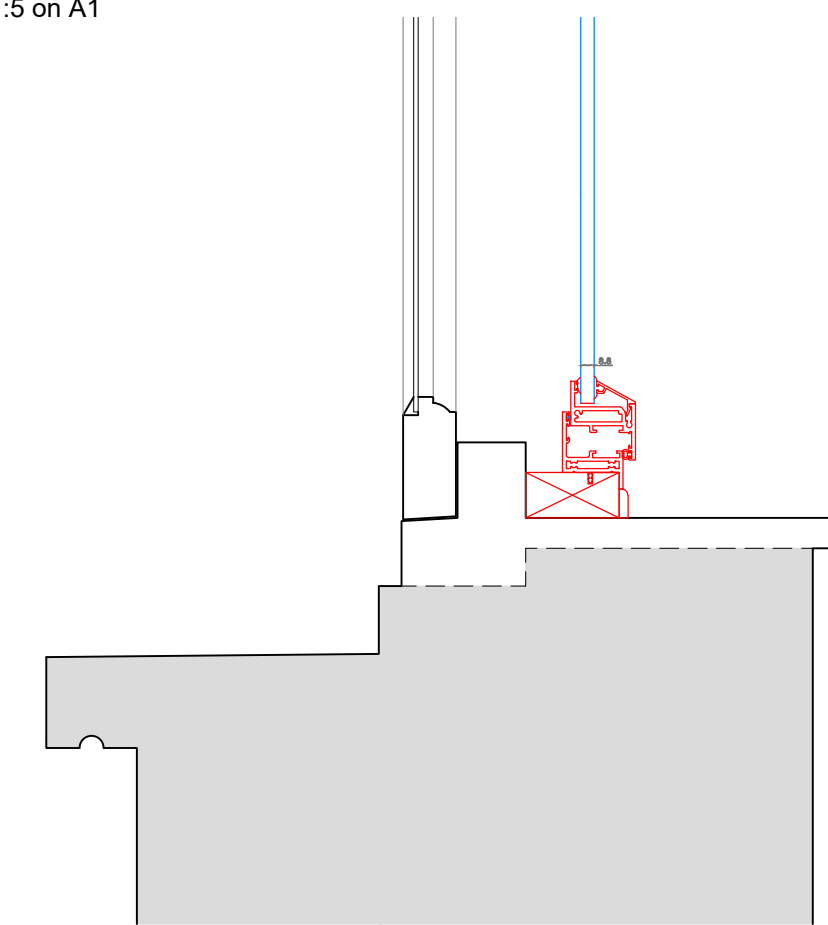

SECONDARY GLAZING SHOWN IN RED FOR VISUAL CLARITY ONLY

| Revision | Date | Assessment |
|----------|------------|------------------------------------------------|
| 1.0 | 08-03-2021 | Issued for listed building consent application |
| | | |
| | | |
| | | |
| | | |
| | | |

Do not reproduce this drawing without written permission
All dimensions are in millimetres unless stated otherwise

Drawing Not For Construction

HS2

High Speed (HS2) Limited
1st-3rd Floor
The Podium
1 Eversholt Street
London NW1 2DN

COSTAIN SKANSKA

Costain Skanska Joint Venture
9th Floor
The Tower
1 Eversholt Street
London NW1 2DN

Site Address:
16 Park Village East, London NW1

Drawing Title:
Second Floor-Bedroom Right: PROPOSED Secondary Glazing Details -
Sheet 3 of 3

Drawn by: AP & PB
Checked by: OB
Presentation Scale: 1:5 @ A1

Date: 24-09-2019
Drawing No: WPI P066 NI - 16 PVE-PR-SF-J-17.2
Revision: 1.0