

INTERNAL SIGN SUSPENDED 100MM BEHIND  
LINE OF GLAZING. CIRCULAR ALUMINIUM  
LIGHT BOX SPRAY FINISHED RAL 9005 WITH  
FRET CUT FACE TO SHOW LOGO BACKED IN  
OPAL ACRYLIC.

INTERNALLY ILLUMINATED PROJECTING  
SIGN



ENTRANCE TO 119 KINGSWAY

NEW FASCIA PANEL - ALUMINIUM LIGHT BOX  
SPRAY FINISHES RAL 7016 WITH SAWN  
TIMBERS MECHANICALLY FIXED TO FACE.  
TIMBERS DECORATED IN BLACK PAINT  
SANDIED BACK TO PARTIALLY REVEAL  
TIMBER. CLEAR MATT LAQUER TO FINISH.  
PANEL TO BE FRET CUT TO READ 'BLACK  
SHEEP COFFEE' AND BACKED WITH OPAL  
ACRYLIC. INTERNAL ILLUMINATION BY WAY  
OF WARM WHITE LED'S. MAXIMUM  
ILLUMINATION LEVEL 600CD/M2

SCHUCO ALUMINIUM BIFOLD DOORS WITH  
FLUSH THRESHOLD TRACK. 28MM DOUBLE  
GLAZED PANELS. POWDER COATED TO RAL  
7016

ENTRANCE TO 121 KINGSWAY  
SHARED ENTRANCE TO UPPER FLOORS OF 119-123

ENTRANCE TO BUILDING RECEPTION LOBBY  
AND COMMON PARTS


1 PROPOSED SHOPFRONT - DOORS IN CLOSED POSITION  
SCALE 1:25 @ A1



ENTRANCE TO 119 KINGSWAY

ENTRANCE TO 121 KINGSWAY  
SHARED ENTRANCE TO UPPER FLOORS OF 119-123

3 PROPOSED SHOPFRONT - DOORS IN OPEN POSITION  
SCALE 1:25 @ A1

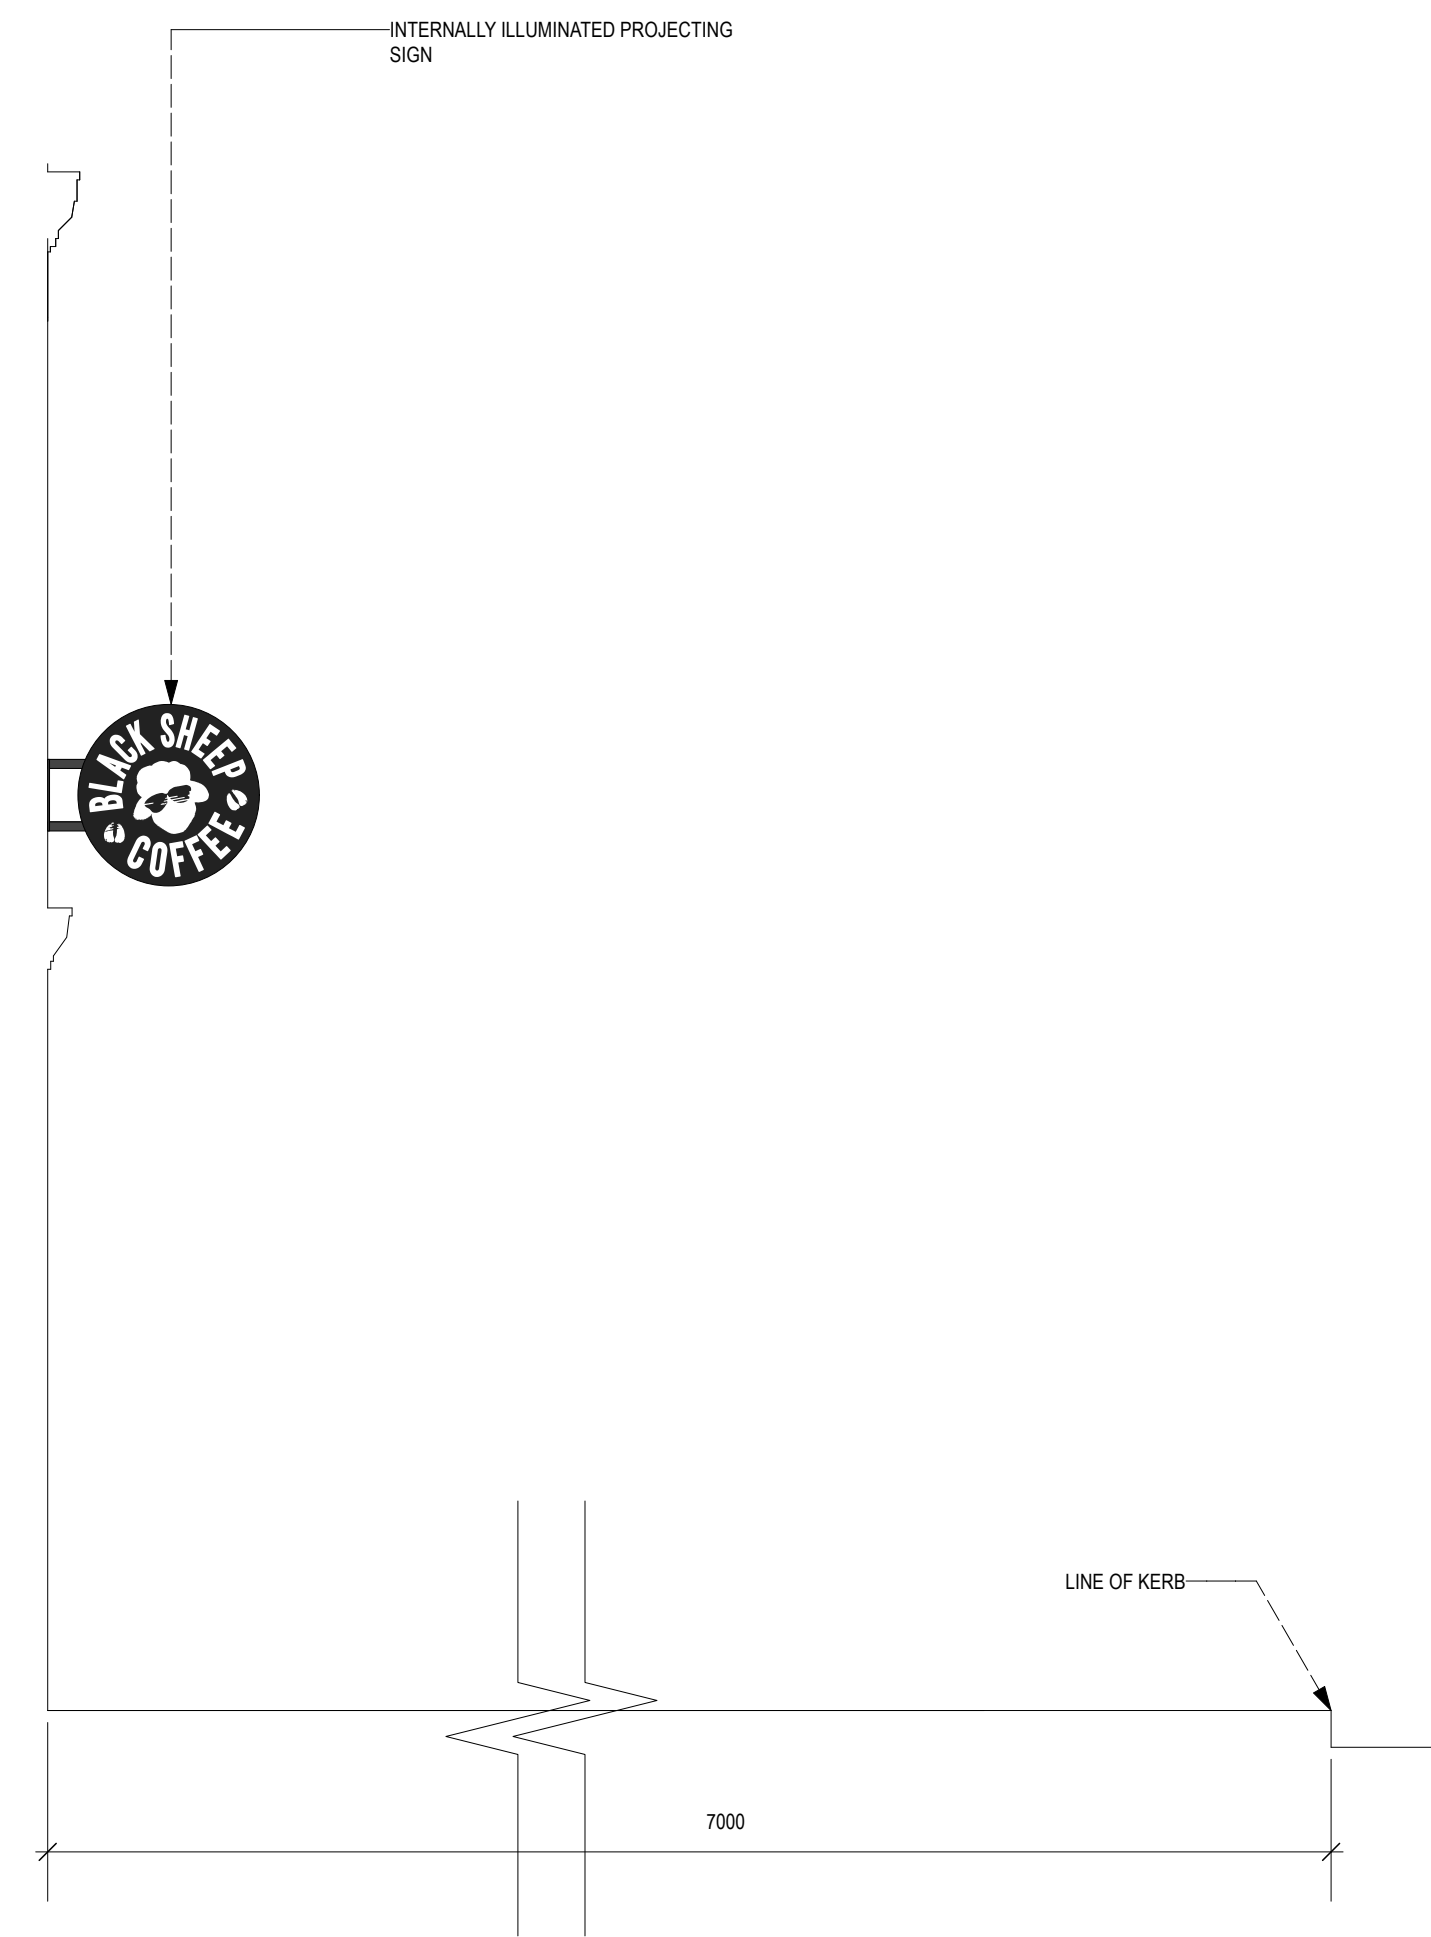

2 PROPOSED SECTION INDICATING PROJECTING SIGN  
SCALE 1:25 @ A1



4 PHOTOGRAPH - REFERENCE IMAGE - FASCIA PANEL  
NOT TO SCALE

DO NOT SCALE FROM THIS DRAWING. THE AUTHOR OF THIS DRAWING TAKES NO RESPONSIBILITY FOR ANY DIMENSIONS OBTAINED BY MEASURING OR SCALING FROM THIS DRAWING AND NO RELIANCE MAY BE PLACED ON SUCH DIMENSIONS. ALL DIMENSIONS MUST BE CHECKED AND VERIFIED ON SITE BY THE CONTRACTOR BEFORE COMMENCING ANY WORK OR PRODUCING DRAWINGS. THE FRUITFUL DESIGN CONSULTANCY LTD. (HEREAFTER REFERRED TO AS FRUITFUL) MUST BE NOTIFIED IMMEDIATELY OF ANY ERRORS OR DISCREPANCIES PRIOR TO THE COMMENCEMENT OF WORK.

THIS DRAWING AND ALL INFORMATION CONTAINED WITHIN IS THE SOLE PROPERTY OF FRUITFUL AND MAY NOT BE REPRODUCED IN WHOLE OR PART WITHOUT WRITTEN PERMISSION. WHERE FRUITFUL HAS PRODUCED DESIGNS FOR THE CLIENT RELATED TO THE INTERIOR OR EXTERIOR OF A PARTICULAR PROPERTY AND THE CLIENT HAVING PAID THE DESIGN FEES THEREFORE IN FULL, THEN FRUITFUL GRANTS TO THE CLIENT A PERSONAL NON-EXCLUSIVE NON-ASSIGNABLE LICENCE TO USE SUCH DESIGN FOR THAT PARTICULAR PROPERTY ONLY.

REV	DESCRIPTION	DATE	BY
-----	-------------	------	----

ISSUE	REASON	DATE
-------	--------	------

CLIENT  
CONILON LTD



PROJECT  
119 KINGSWAY  
LONDON  
WC2B 6PP

DRAWING TITLE  
Shopfront - Proposed

PROJECT ID.  
BSC.705

DRAWN BY  
JMO

SCALE  
1:25

DATE  
AUG '21

DRAWING NO.  
201

REVISION