
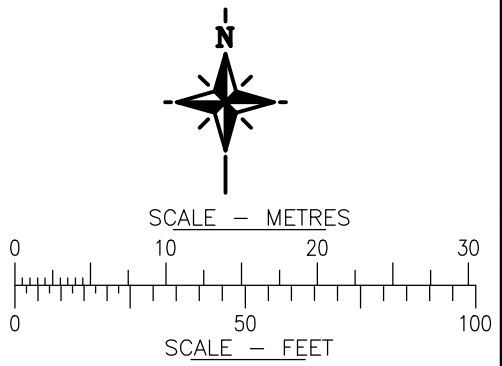


Rev No	Date	Revision note
P1	05th Oct '21	PRELIMINARY ISSUE

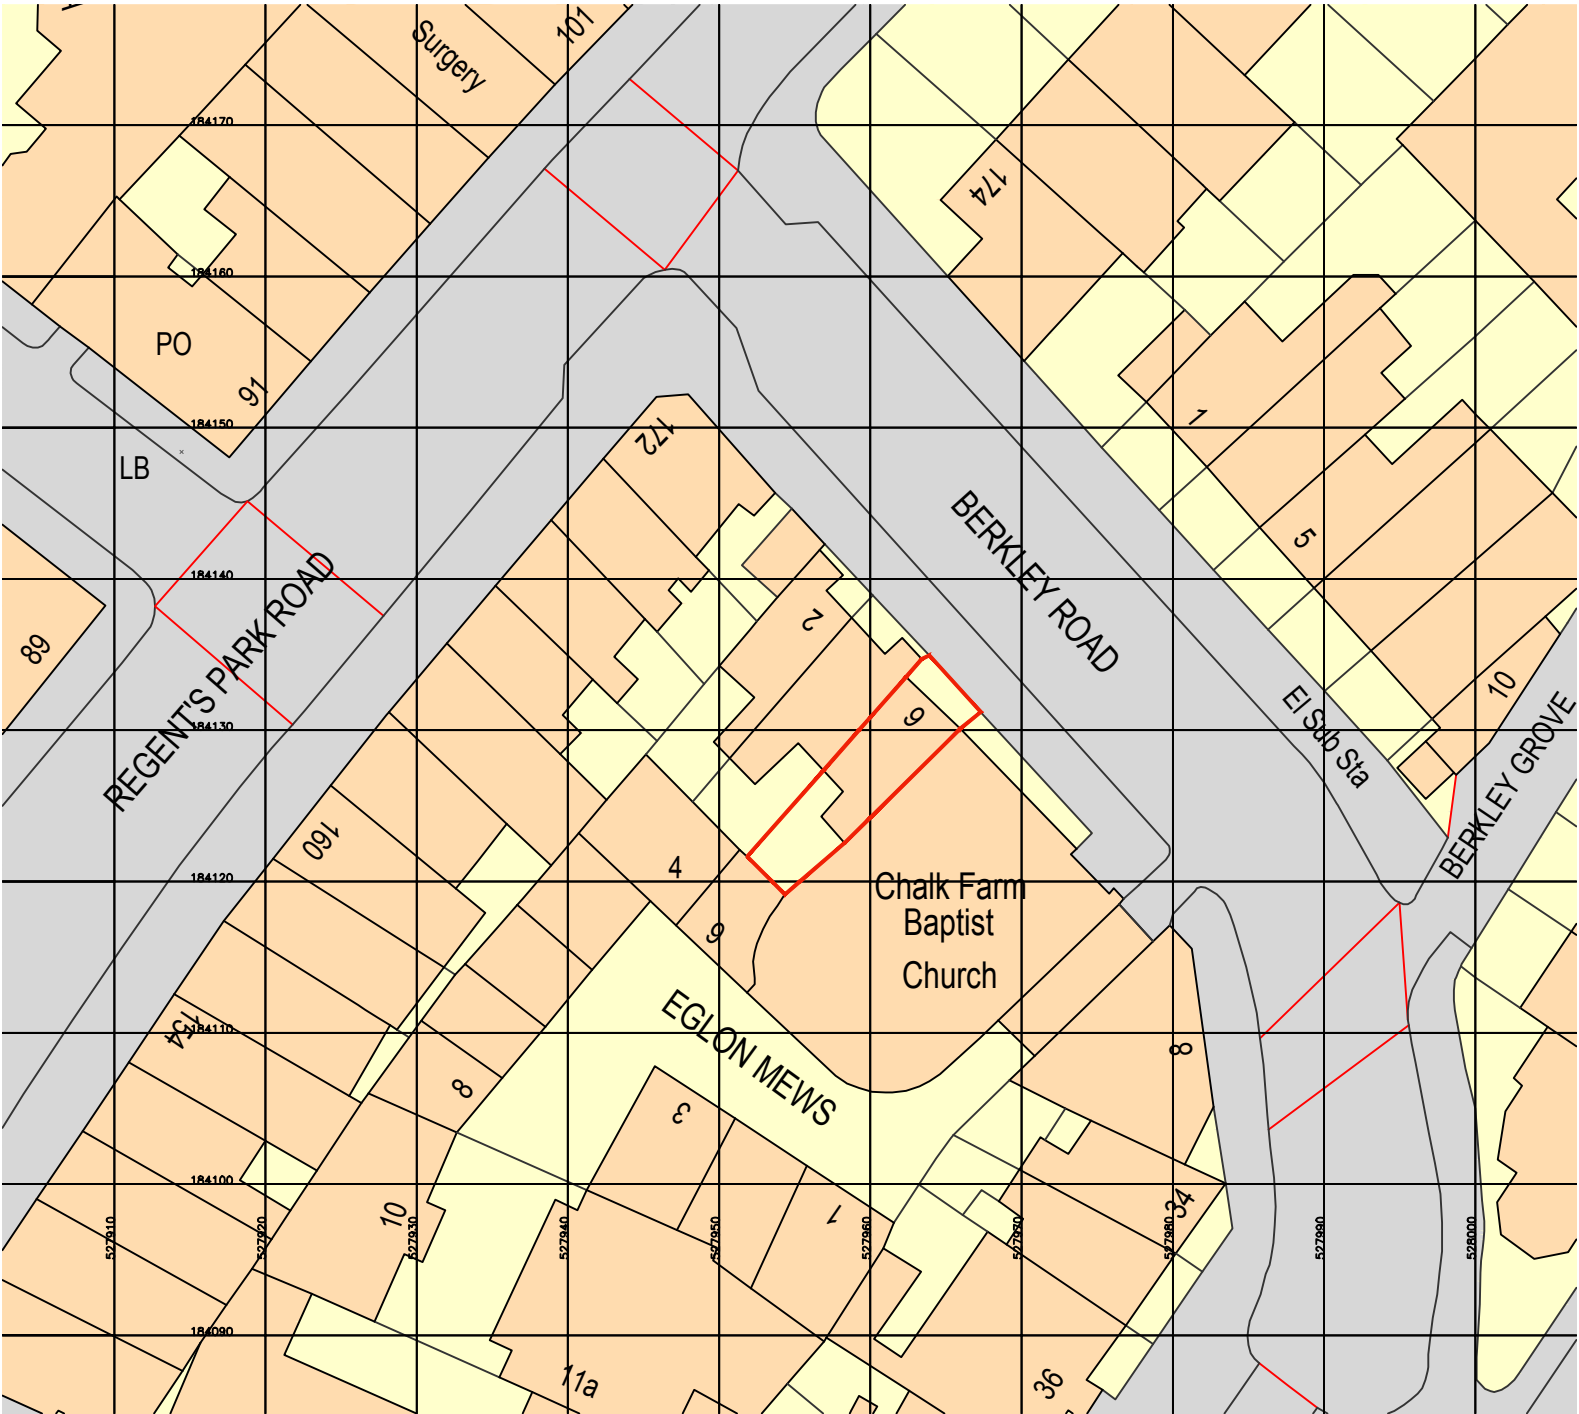

BROOK HOUSE
54A COWLEY MILL ROAD
UXBRIDGE
UB8 2FX
TEL : (01895) 272 446
FAX : (01895) 272 483
EMAIL : admin@jpbarchitects.co.uk

JOB TITLE
**6 Berkley Road,
London
NW1 8YR**

DRG TITLE
Site Location Plan

SCALE	DATE	
1:500 @ A3	Sept '21	
JOB NO.	DRG NO.	REV
11160	101	PI