



FOR CONSTRUCTION PURPOSES DO NOT SCALE FROM THIS DRAWING. ALL DIMENSIONS TO BE CHECKED ON SITE. ANY DISCREPANCIES MUST BE REPORTED TO THE ARCHITECT FOR VERIFICATION PRIOR TO COMMENCEMENT OF THE EFFECTED WORKS. IF IN DOUBT ASK. THIS DRAWING IS COPYRIGHT.


RevNo	Date	Revision note
P1	24th Sept '21	Preliminary Issue
P2	28th Sept '21	Layout revised
P3	01st Oct '21	Amended further to comments received
P4	01st Oct '21	Amended further to comments received

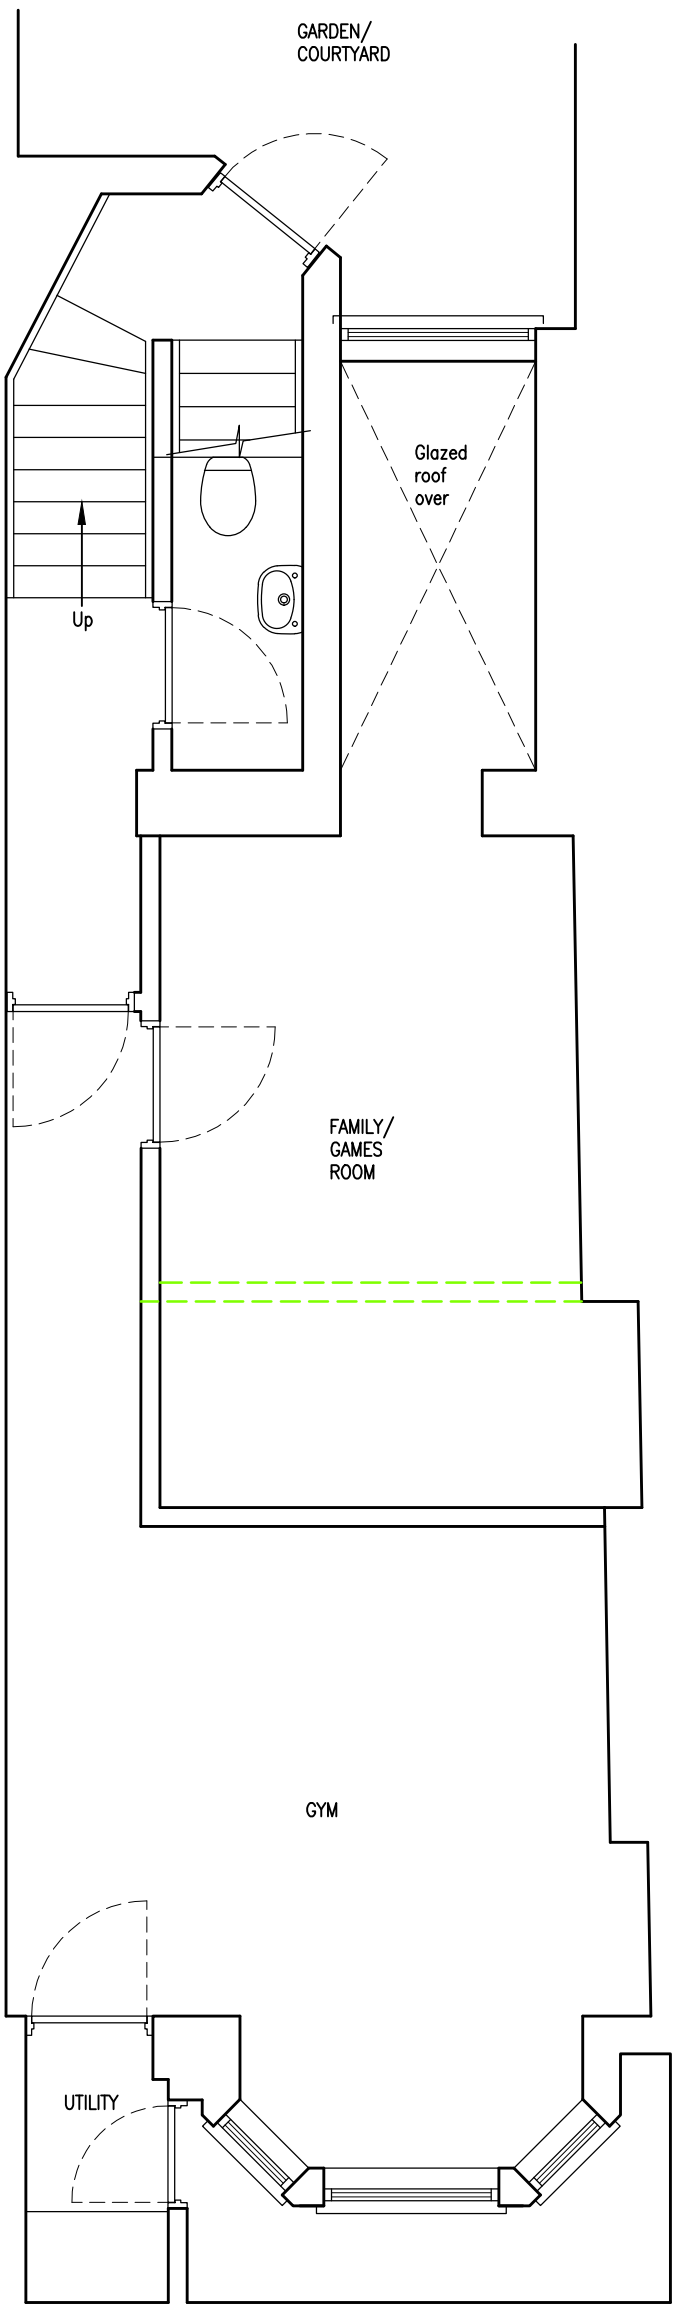


Lower Ground Floor

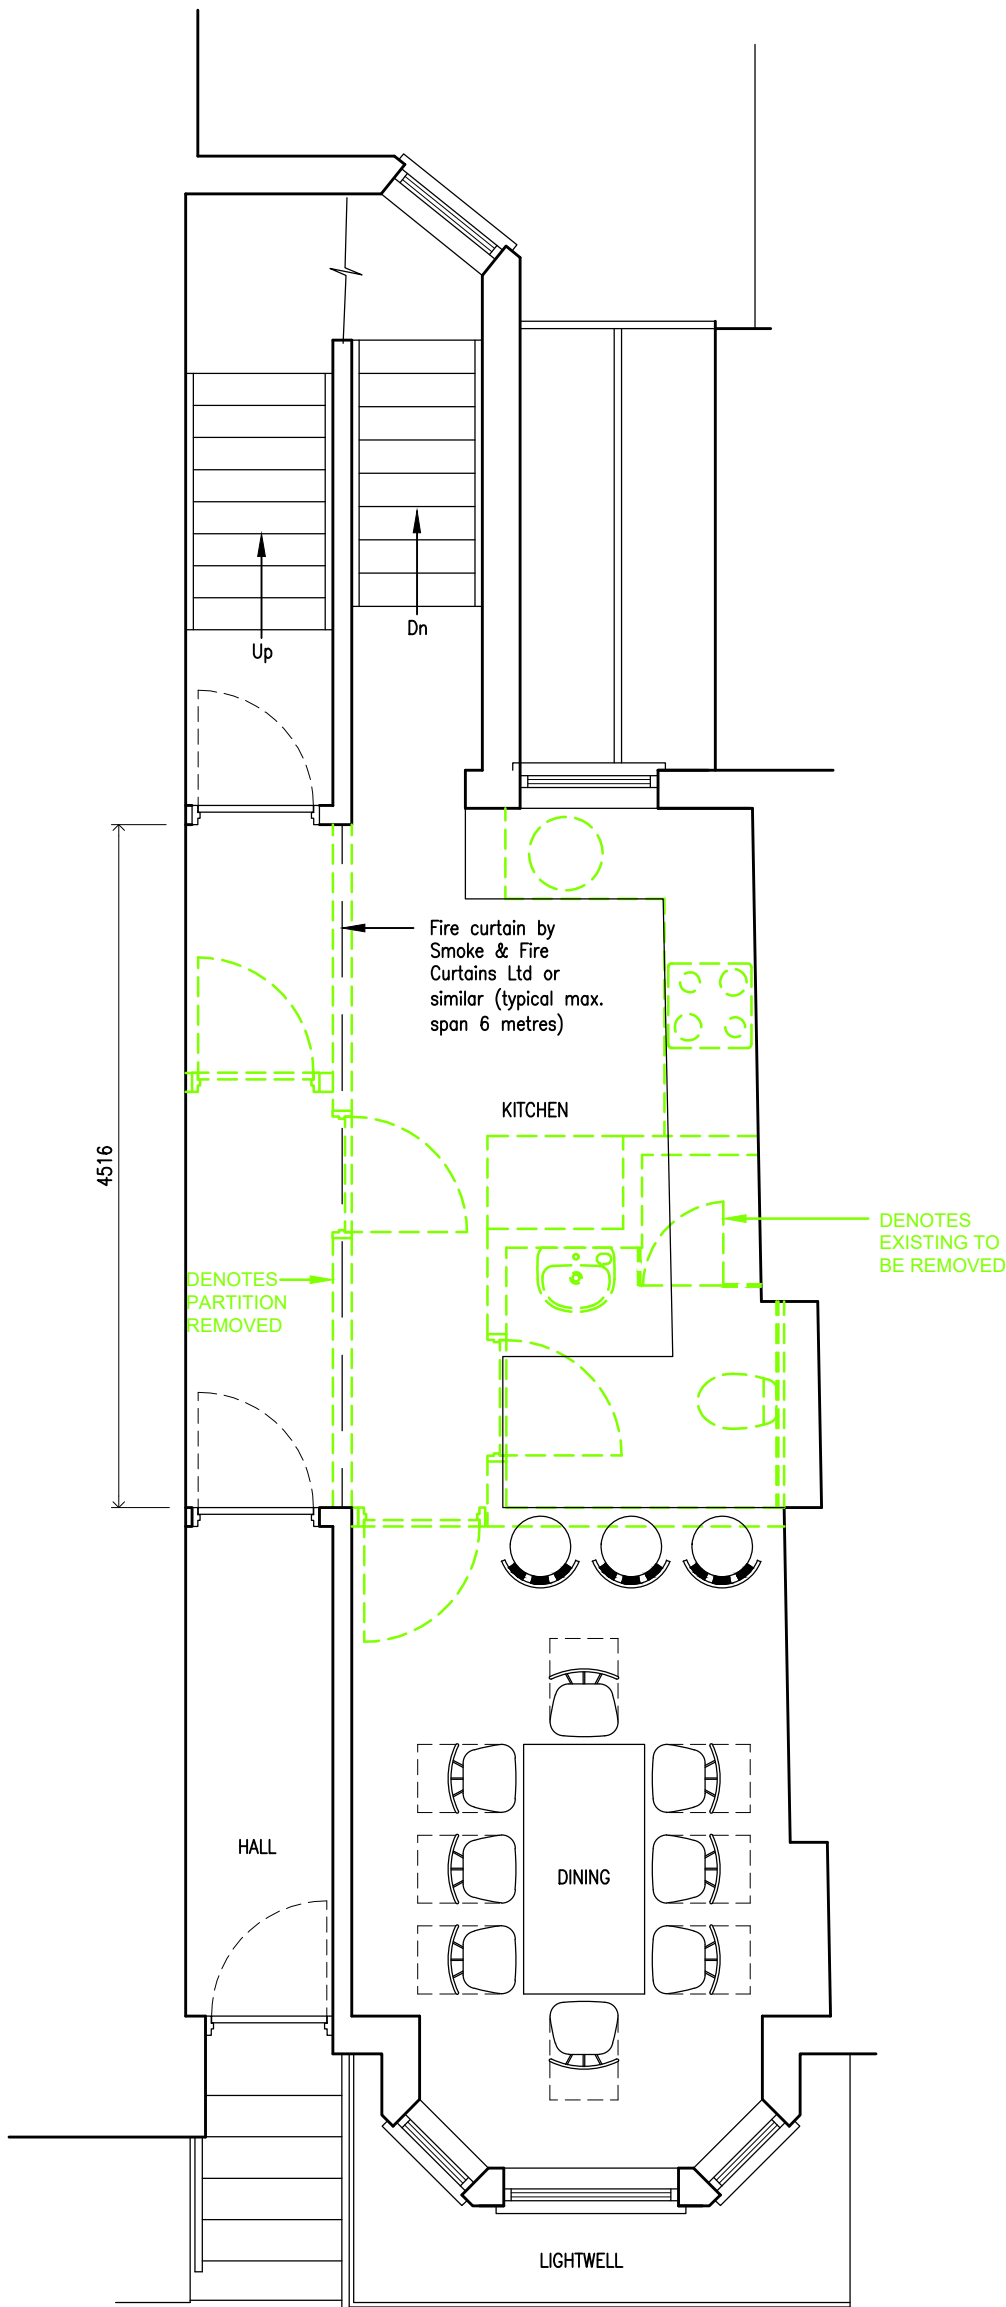


Ground Floor

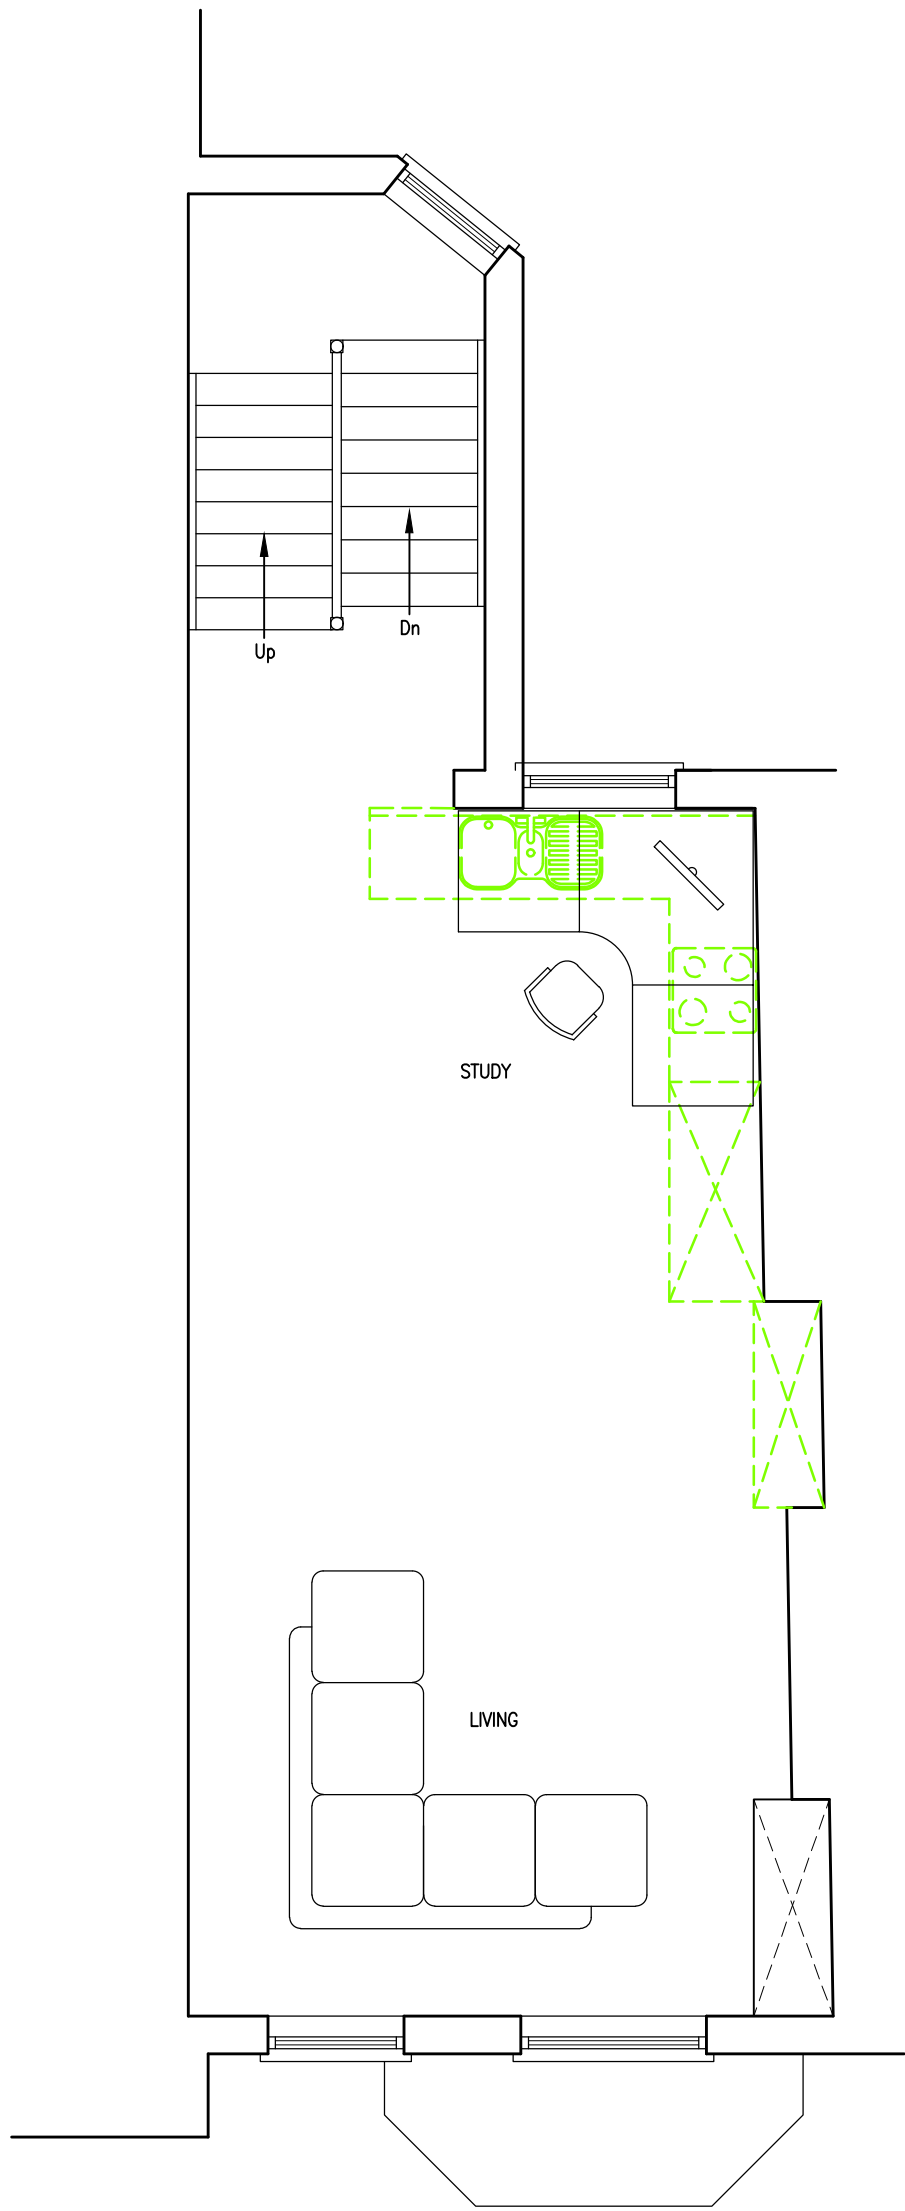


First Floor

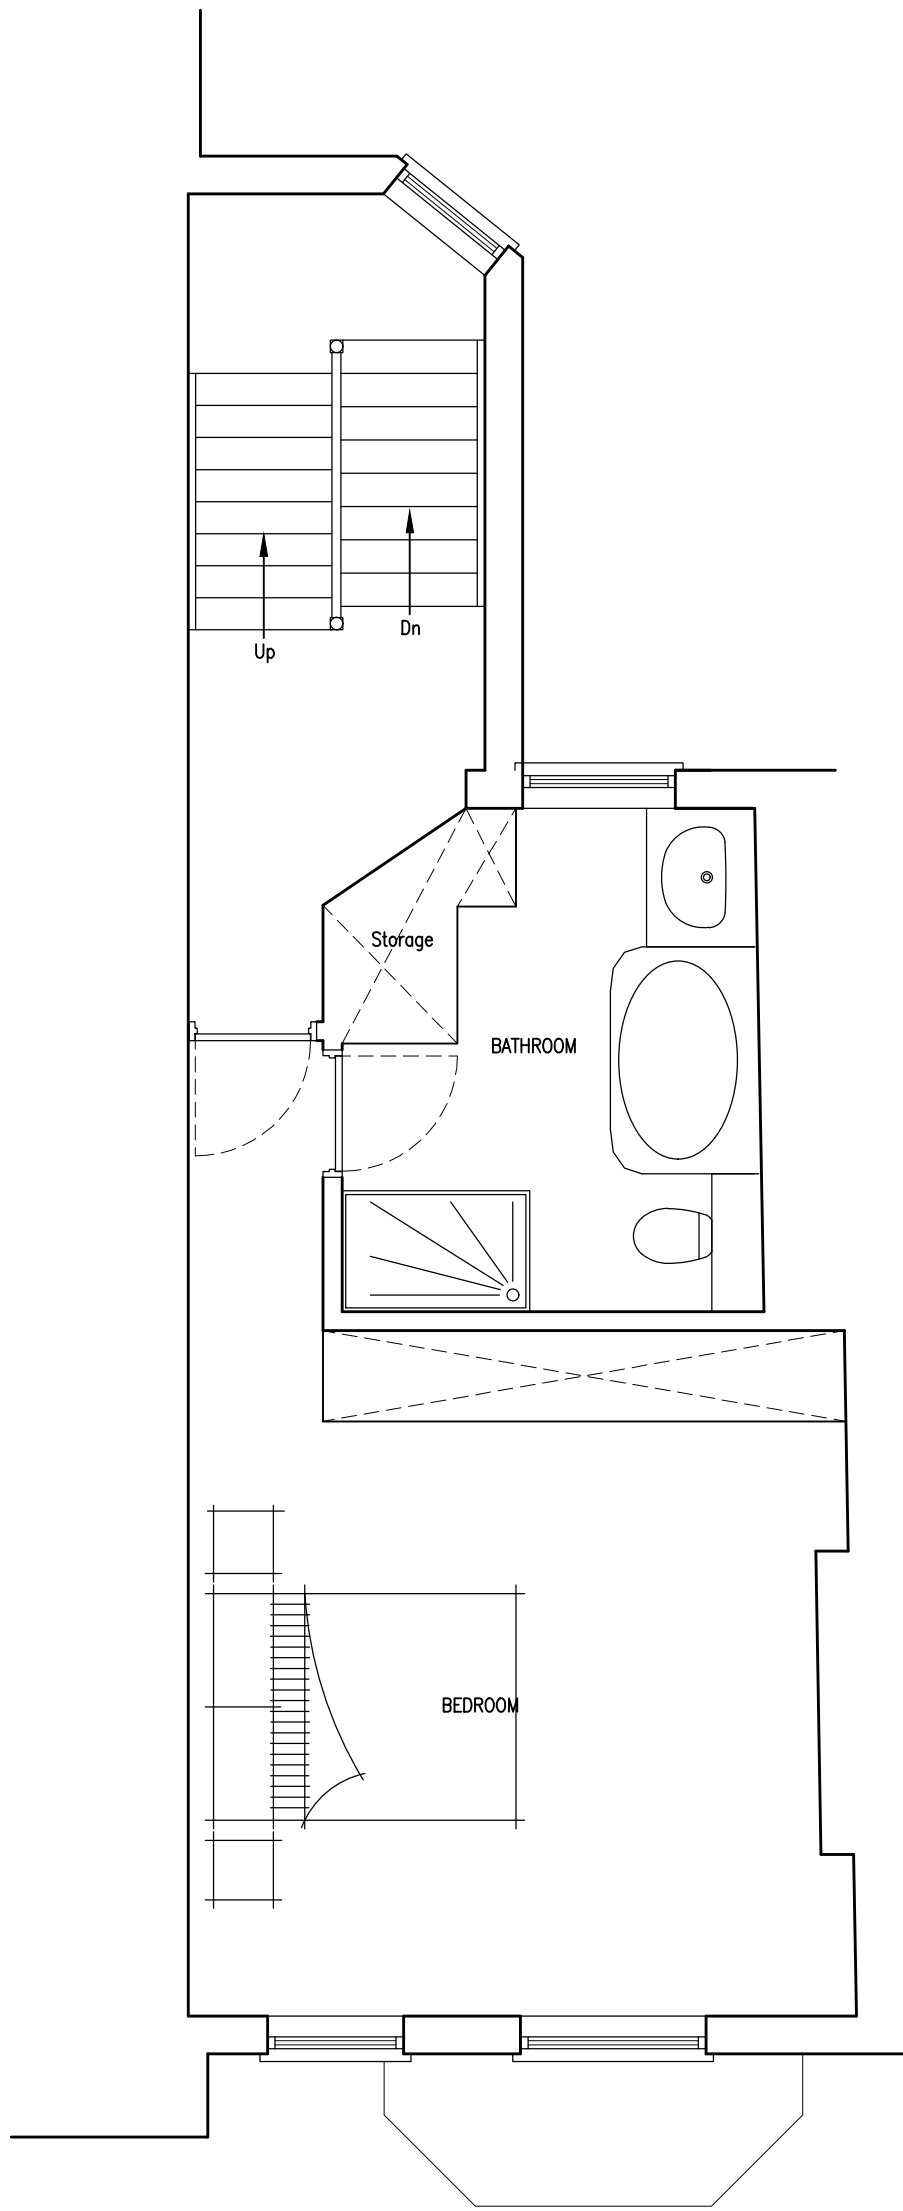

Second Floor

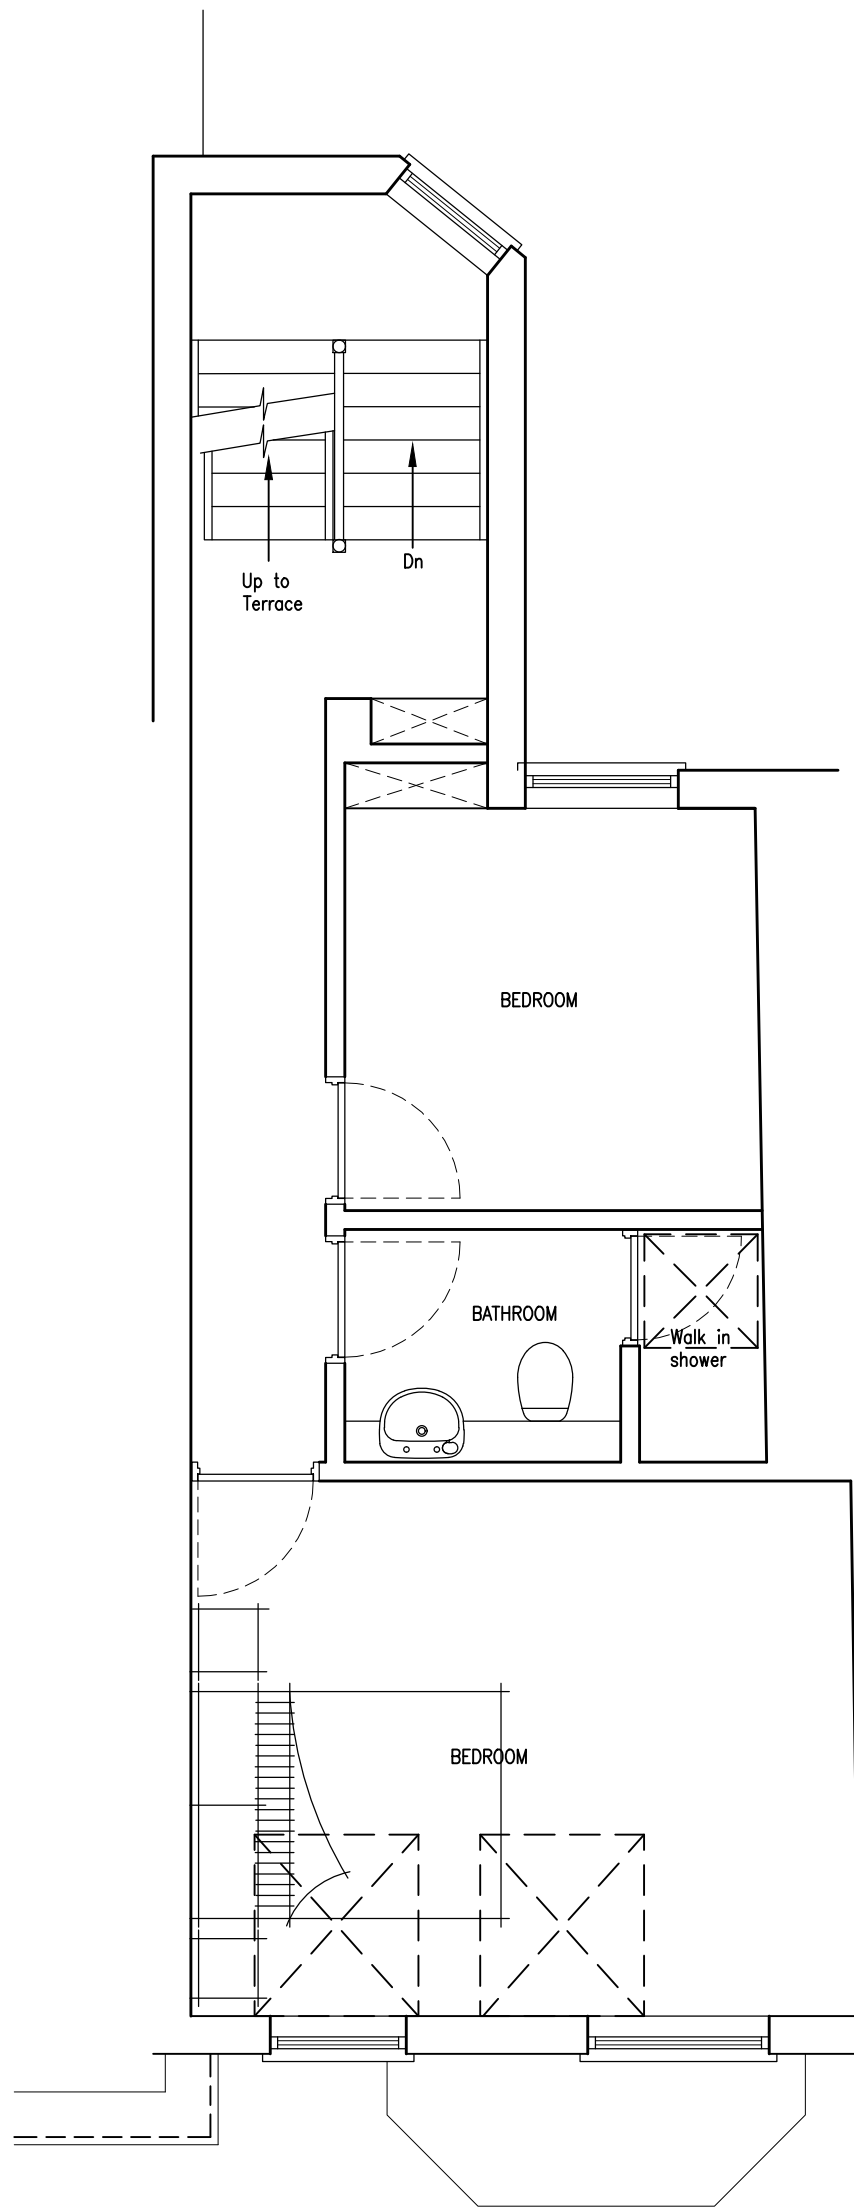

Third Floor

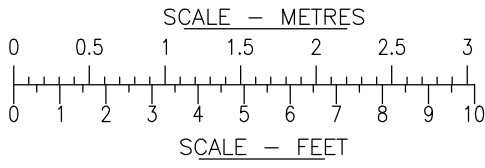

jpb
architects

BROOK HOUSE
54A COWLEY MILL ROAD
UNXBRIDGE
UB8 2FX
TEL: (01895) 272 446
FAX: (01895) 272 483
EMAIL: admin@jpbarchitects.co.uk

JOB TITLE
6 Berkley Road
London NW1

DRG TITLE
Proposed Layout

SCALE		DATE
1:50 @ A1		July '21
JOB NO.	DRG NO.	REV
11160	112	P4