
AL DO NOT SCALE

| \bigcirc | | | |
|------------|------|-------|--|
| | Cour | tyard | |
| | | | |

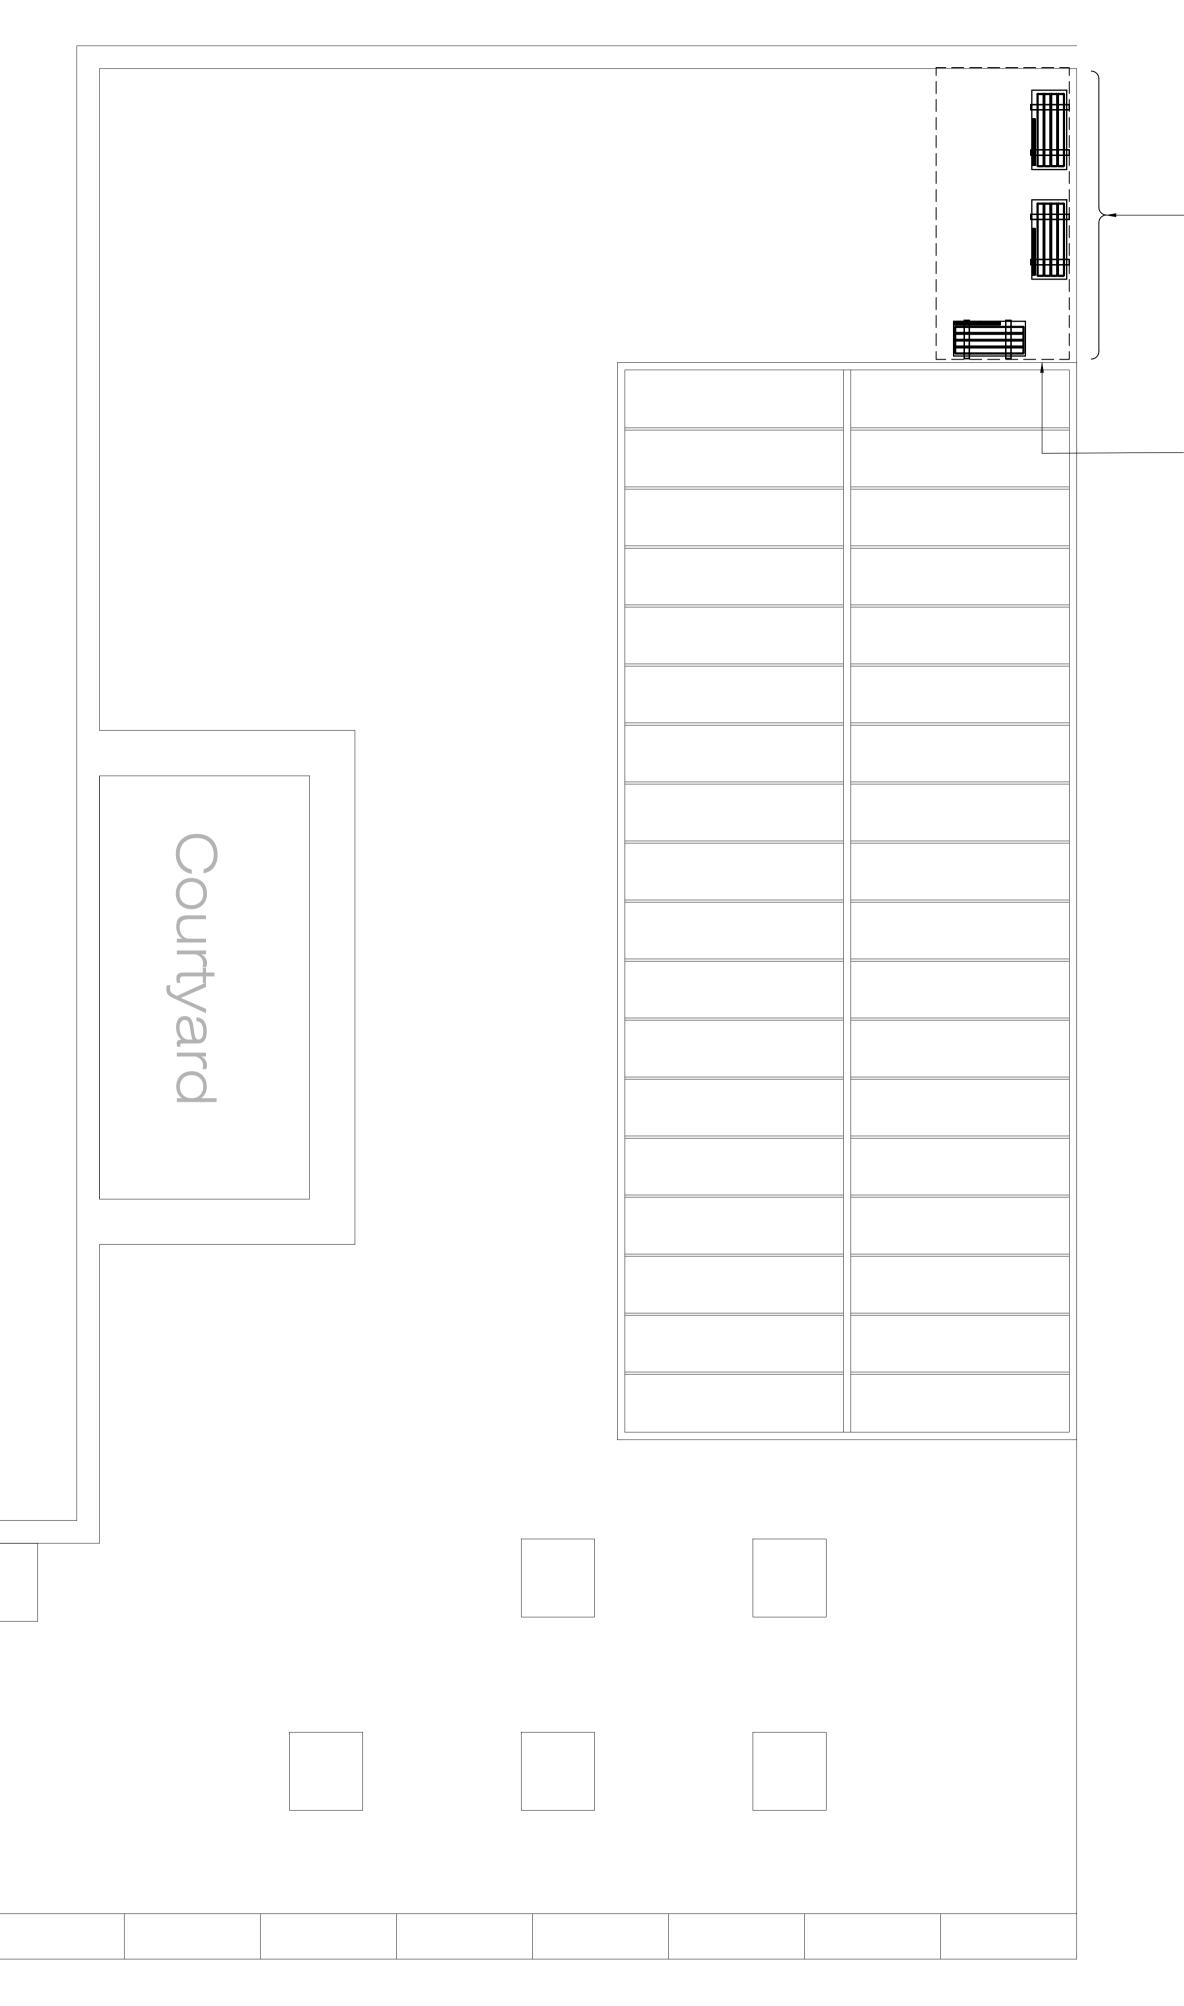

— 3 X VRF TWINFAN CONDENSER (LOCATED ON FIRST FLOOR ROOF SUBJECT TO PLANNING APPROVAL)

ACOUSTIC ENCLOSURE TO BE PROVIDED FOR CONDENSERS (TBC BY SPECIALIST)

ALL DIMENSIONS, LEVELS AND CLEARANCES TO BE CHECKED ON SITE PRIOR TO WORKS COMMENCING THIS DRAWING SHOULD BE READ IN CONJUNCTION WITH ALL OTHER PROJECT RELATED DRAWINGS, SPECIFICATIONS AND DOCUMENTS AS PART OF A SINGLE PROJECT PACKAGE.

ANY DISCREPANCY BETWEEN THIS DRAWING, OTHER DRAWINGS FORMING PART OF THIS CONTRACT, OR THE SPECIFICATION / BILLS OF QUANTITIES MUST BE CLARIFIED BEFORE COMMENCEMENT OF ANY WORK OR ORDERING OF ANY MATERIALS.

PLEASE CONSULT THE AUTHOR OR PROJECT MANAGER SHOULD THE READER REQUIRE CLARIFICATION ON ANY PART OF THIS DRAWING.

THE COPYRIGHT OF THE DRAWING AND DESIGN IS THE PROPERTY OF THE COMPANY. THIS INFORMATION HAS BEEN ISSUED UNDER SPECIFIC TERMS FOR THIS PROJECT AND MAY ONLY BE USED AND REPRODUCED ACCORDINGLY.

NOTES

| F | | | | | | | | | | |
|----------------------|--|--|---|----------------------------------|----------------------------|---|--|--|---|--|
| | | | | | | | | | | |
| | | | | | | | | | | |
| | | | | | | | | | | |
| P01 | 24.09.21 | RH | JuM | AM | Issu | ued for | Planning | | | |
| Rev | Date | Ву | Chk | Apr | Con | nment | _ | | | |
| RINGING IDEAS TO LI | F R A N K H A M Frankham Consultancy Group Limited E: enquire@frankham.com www.frankham.com | | | | | | | | | |
| ш | m SIDCUP OFFICE Irene House Five Arches Business Park Maidstone Road Sidcup, Kent DA14 5AE OXFORD OFFICE Citibase Oxford New Barclay House Citibase Oxford OXFORD OFFICE Citibase Oxford OXFORD OFFICE Citibase Oxford OXFORD OFFICE OXFORD OFFICE OX | | | | | | | | | |
| | LONDON OFFICE Third Floor Baird House 15-17 St Cross Street London EC1N 8UW T: 020 7651 0790 T:0186 532250 STEVENAGE OFFICE Suite 237, Second Floor Kings Court Business Centr London Road, Stevenag Hertfordshire SG1 2N T: 020 777 | | | | | | | | | |
| LO | | -17 St Londo | Bairo Cross n ECI | d Ho s Str 1N 8 | use eet UW | | Suite 237 ngs Court B London Ro Hertford | CE 7, Secon Business Dad, Ste Ishire S0 | d Floor Centre venage G1 2NG | |
| | ient: | -17 St Londo T: 02 | Bairc Cross n EC 0 765 | d Ho s Str 1N 8 51 07 | use eet UW 790 | Kii | Suite 237 ngs Court B London Ro Hertford | CE 7, Secon Jusiness Dad, Ste Ishire SC 020 371 | d Floor Centre venage G1 2NG | |
| CI | ient: | -17 St Londo T: 02 | Bairc Cross n EC 0 765 | d Ho s Str 1N 8 51 07 | use eet UW 790 | Kii | Suite 237 ngs Court B London Rc Hertford T:1 | CE 7, Secon Jusiness Dad, Ste Ishire SC 020 371 | d Floor Centre venage G1 2NG | |
| CI | ient: Lo | -17 St Londo T: 02 | Baird Cross n EC: 0 765 | 3 Hoi s Str 1N 81 51 07 | use eet UW 790 | gh o | Suite 237 ngs Court B London Rc Hertford T:1 | CE 7, Secon Jusiness Jad, Ste Ishire SC 020 371 | d Floor Centre venage 31 2NG 4 7063 | |
| CI | ient: Lo | -17 St Londo T: 02 Dondo | Baird Cross n EC: 0 765 | 3 Hoi s Str 1N 81 51 07 | use eet UW 790 | gh o | Suite 237 ngs Court B London Ro Hertford T:(| CE 7, Secon Jusiness Jad, Ste Ishire SC 020 371 | d Floor Centre venage 31 2NG 4 7063 | |
| CI | ient: Lo roject Tit Crow | -17 St Londo T: 02 Dondo le: /nda | nica | Bor | orou | gh o | Suite 237 ngs Court B London Ro Hertford T:(| CE 7, Secon Jusiness Jad, Ste Ishire SC 020 371 den | d Floor Centre venage 31 2NG 4 7063 | |
| CI Pr | ient: Lo roject Tit Crow rawing T Me | -17 St Londo T: 02 ondo le: /nda itle: /nda Firs | nica nica | | oou foou Ser Dr F | gh o e Co vice: Roof | s Propo Layout | CE 7, Secon Jusiness Jad, Ste Ishire SC 020 371 den Cour Desed | t | |
| CI Pr Di St | ient: Lo Toject Tit Crow rawing T Me tatus: | -17 St Londo T: 02 ondo le: /nda itle: /nda itle: /nda | nica nica st F | Bor Cer IN Hed H | oou foou Ser Dr F | gh o e Co vice: Roof | s Propo Layout Layout s Propo Layout | CE 7, Secon Jusiness Jad, Ste Ishire SC 020 371 den Cour Desed | t | |
| CI Pr Di St | ient: Lo roject Tit Crow rawing T Me catus: | -17 St Londo T: 02 ondo le: /nda itle: /nda Firs | nica n EC or 765 on E n E n E n E n E n E n E n E n E n E | | oou foou Ser Dr F | gh o e Co vice: Roof | s Propo Layout | CE 7, Secon Jusiness Jad, Ste Ishire SC 020 371 den Cour Desed | t t vved Bv | |
| CI Pr Di | ient: Lo oject Tit Crow rawing T Me crawn By: CRG Original | -17 St Londo T: 02 ondo le: //nda itle: //nda itle: //nda Firs Scha Firs | nica nica n EC o 765 o 7 | | rigin FOU | gh o e Co vice: Roof G I Chec J | s Propo Layout SSSU | CE 7, Secon Jusiness Jad, Ste Ishire SC 020 371 den Cour Desed E Appro A @ A1: 50 | t t vved Bv | |

24/09/2021 10:13:16