

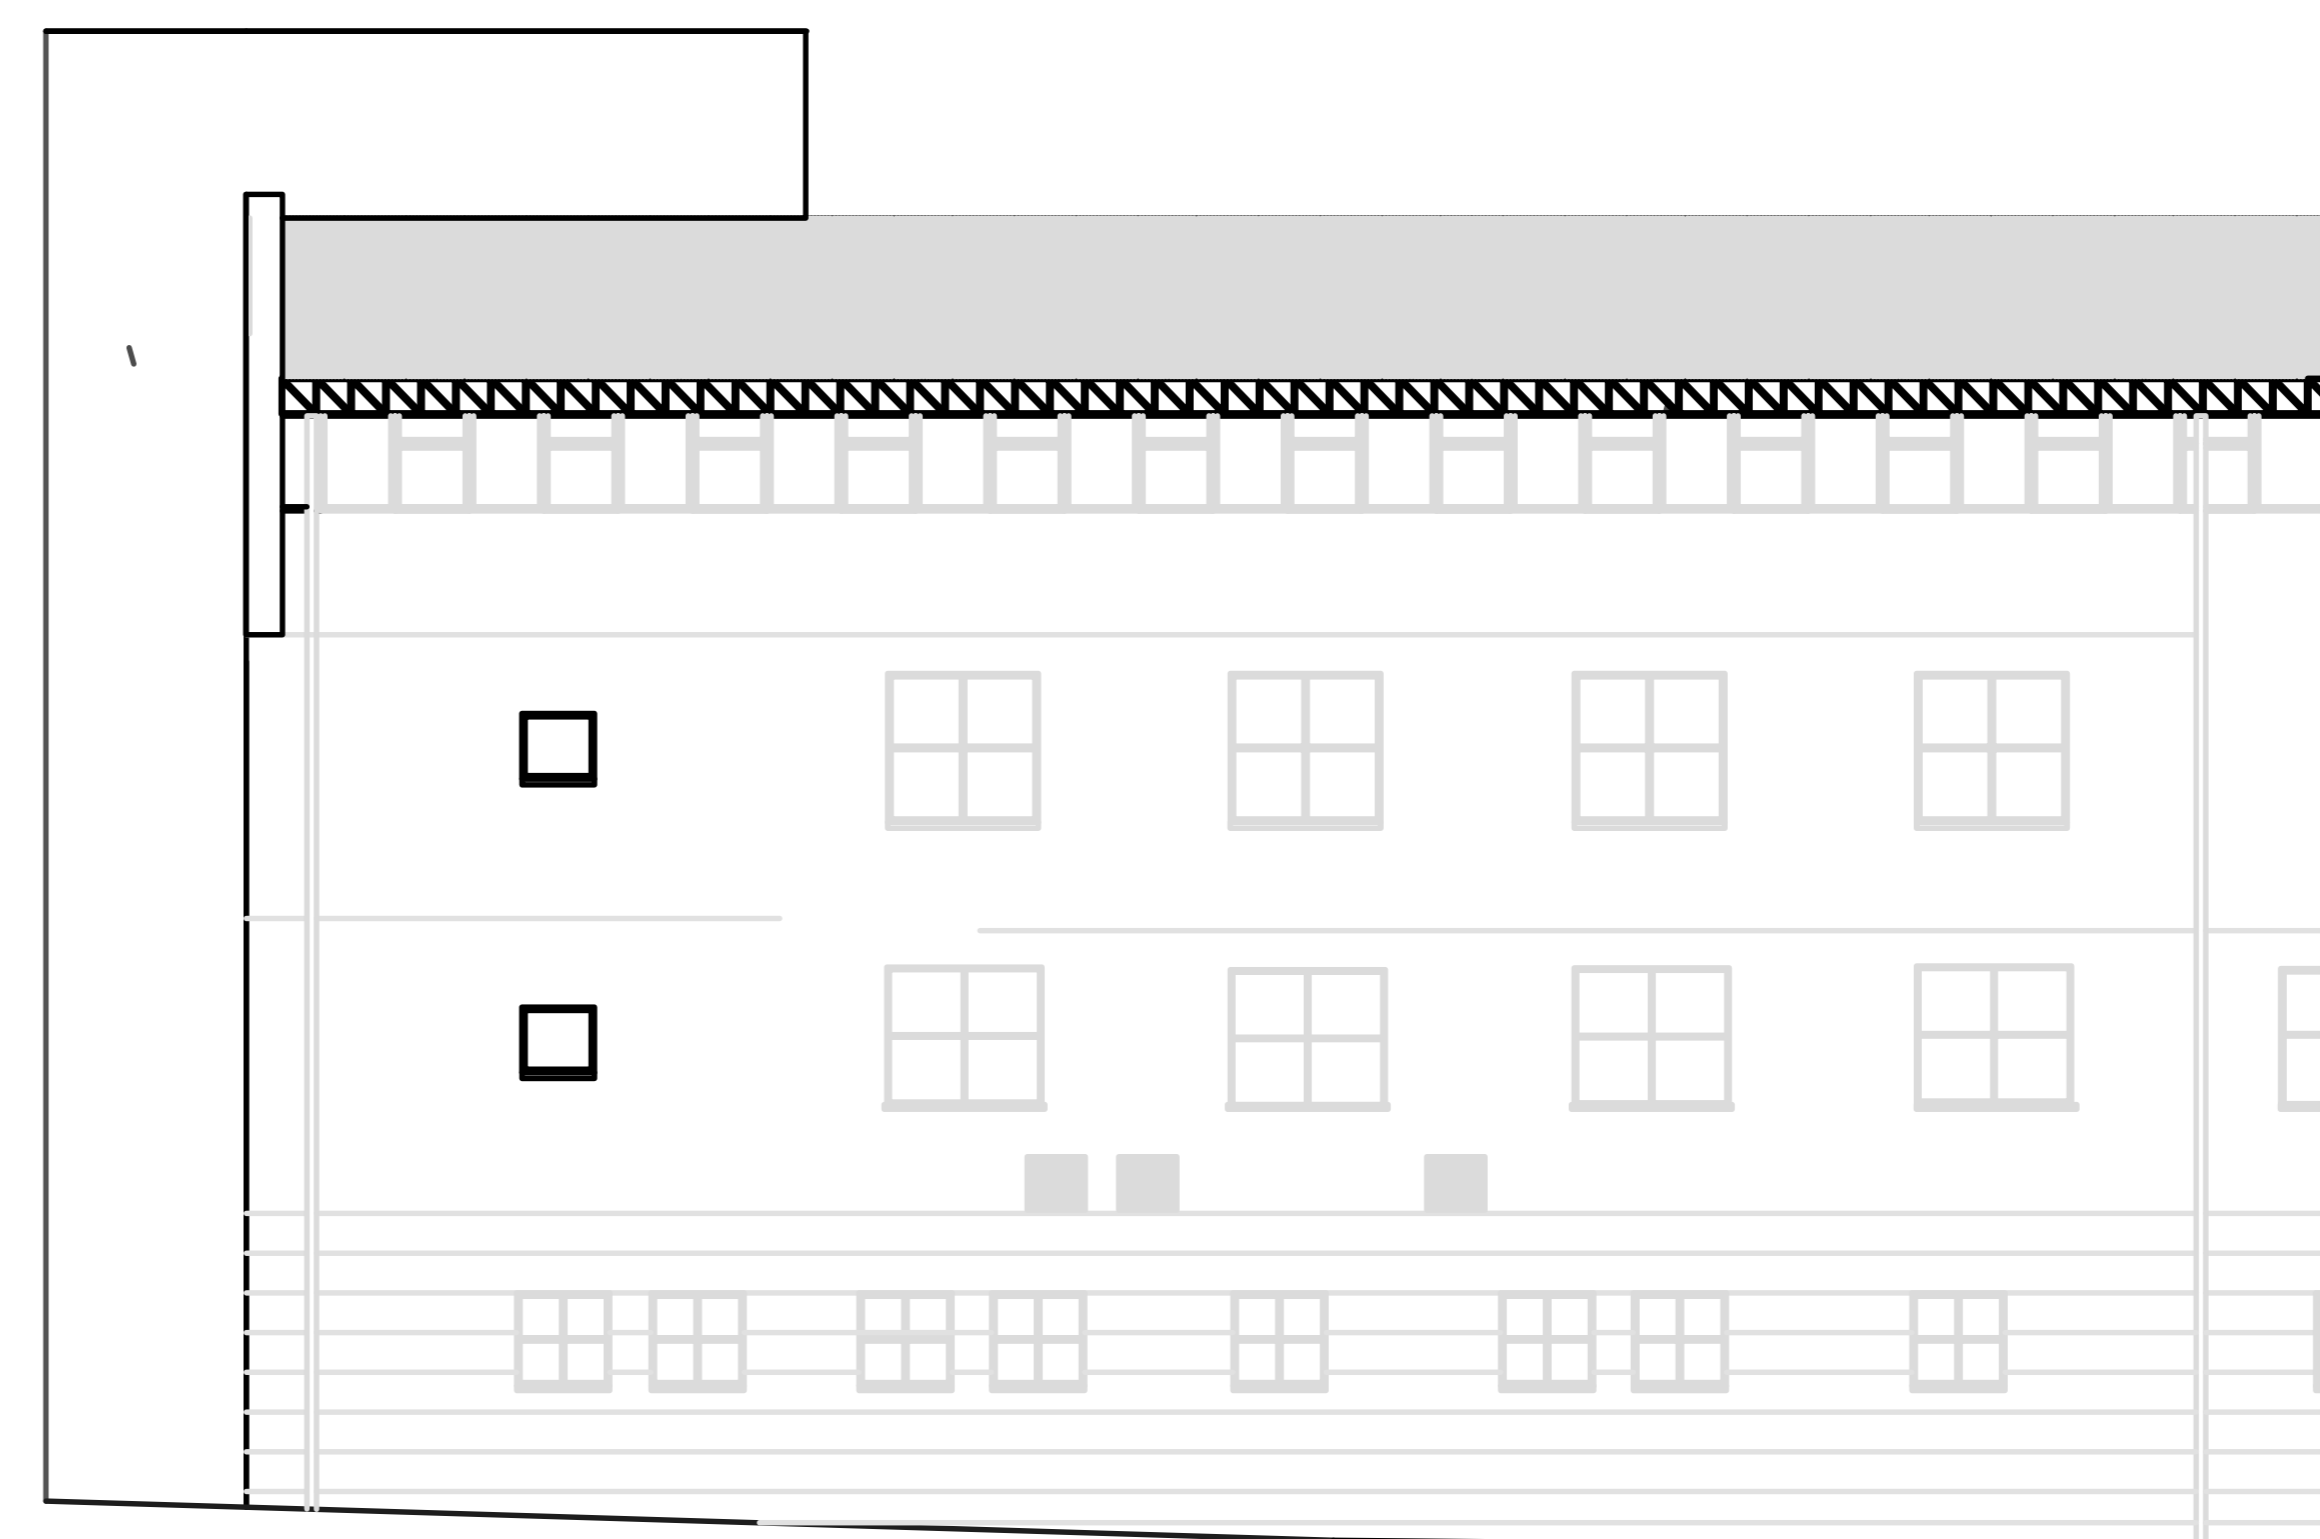



A

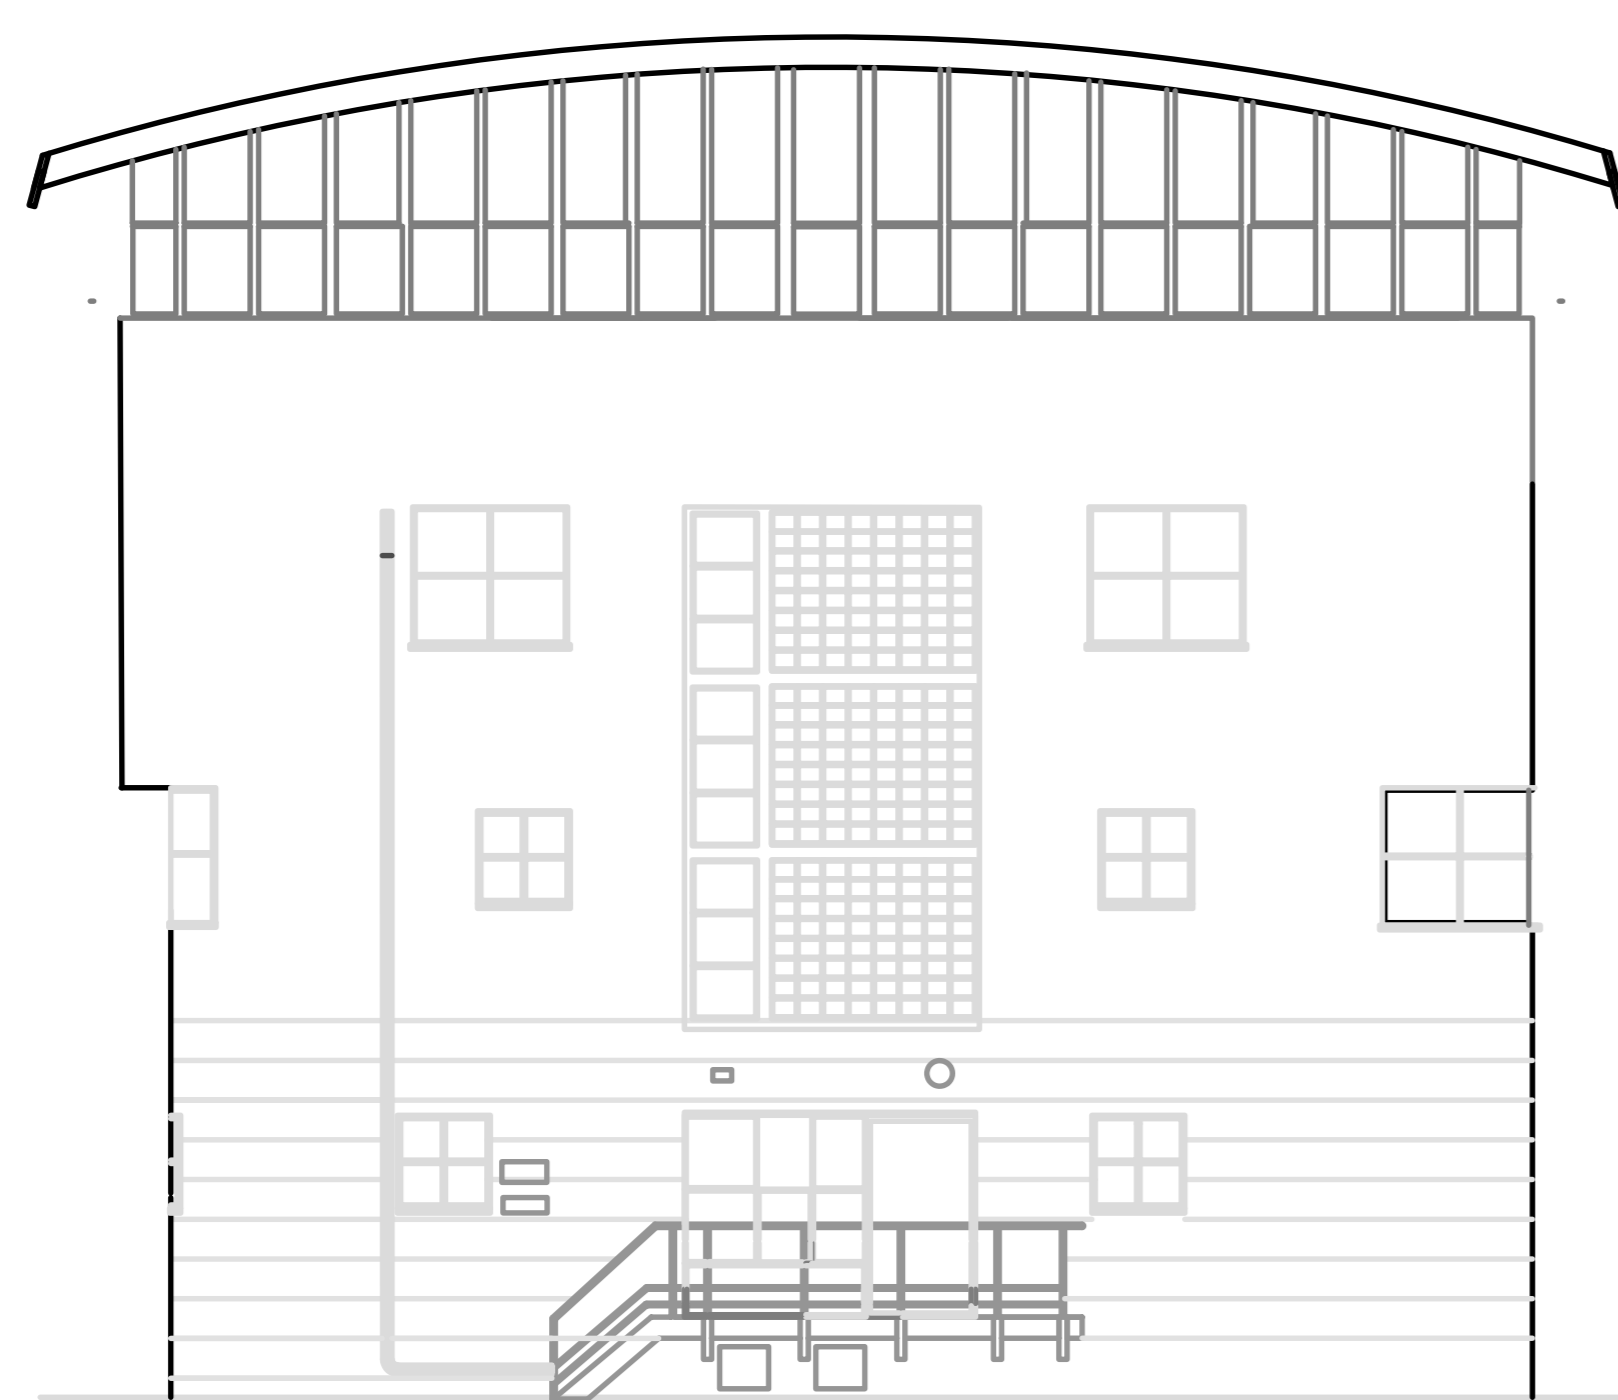

B

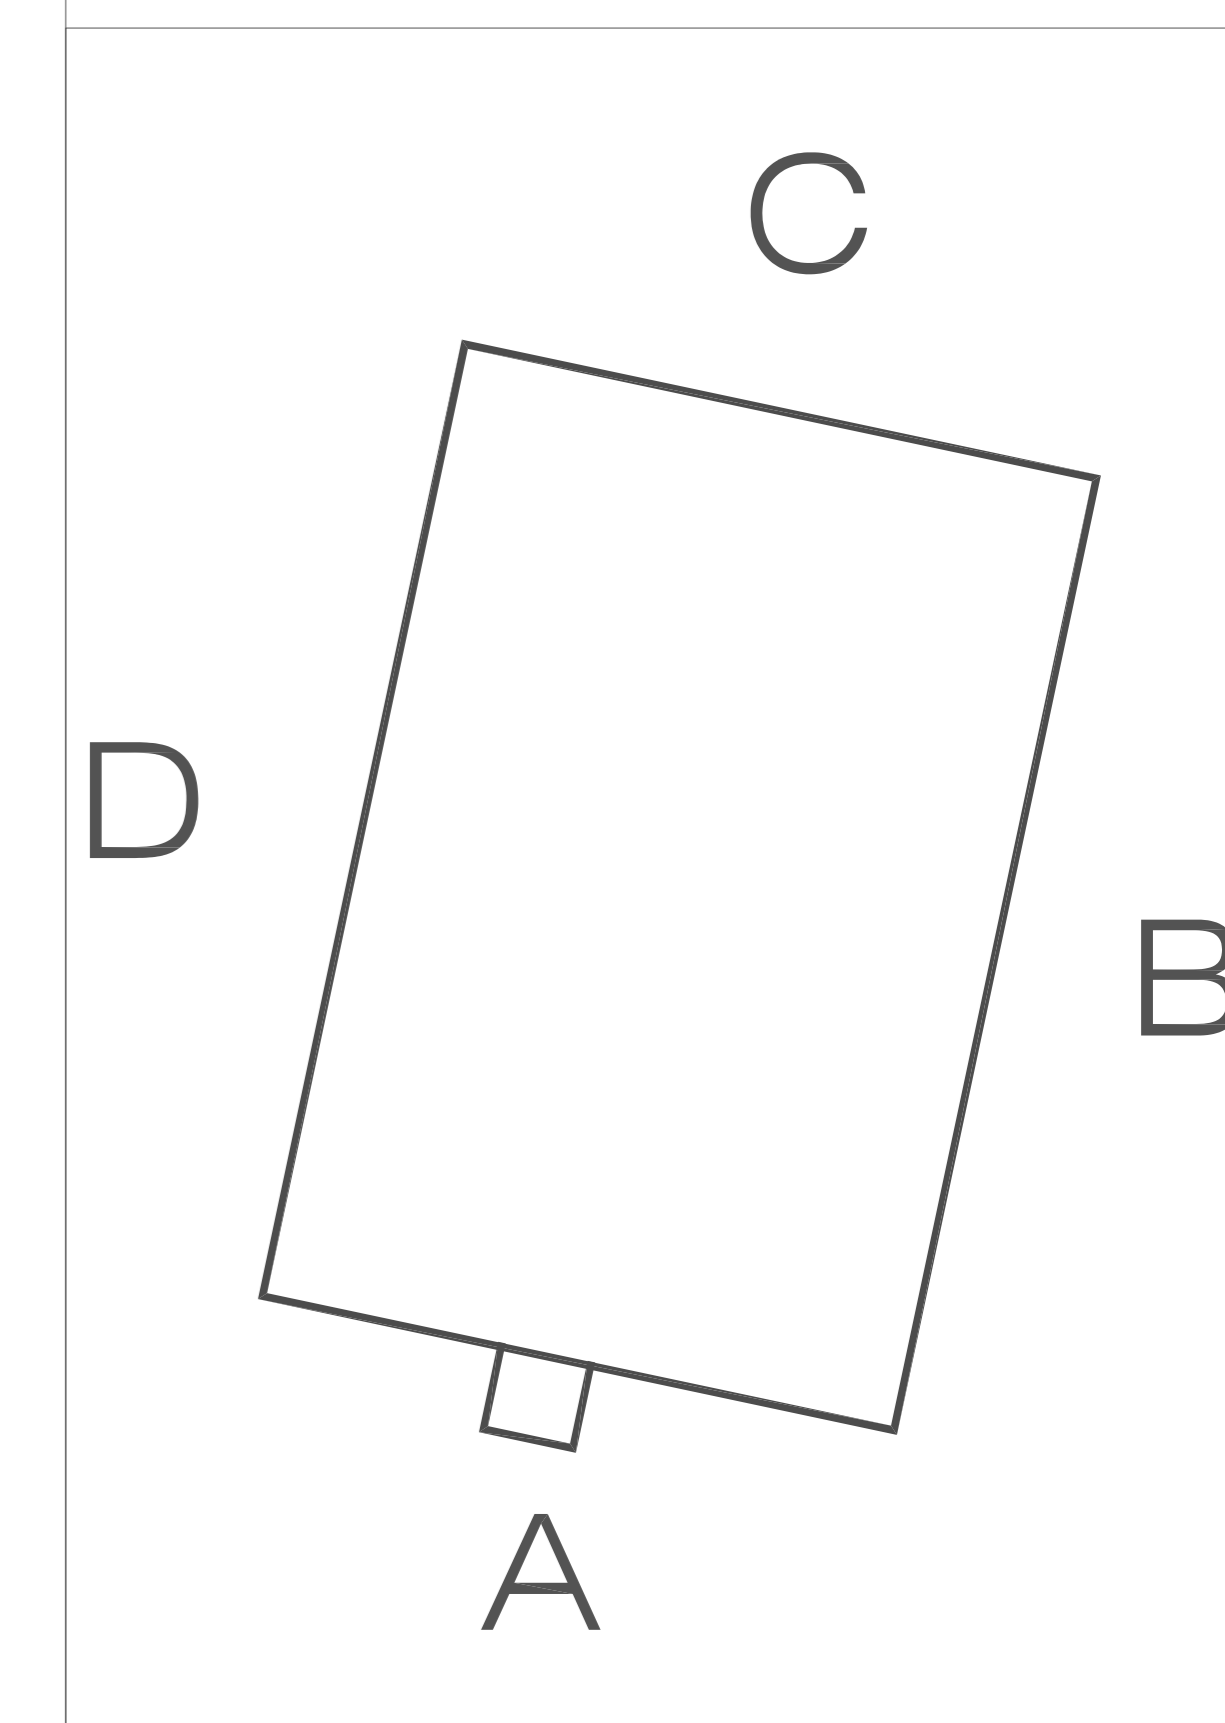

C

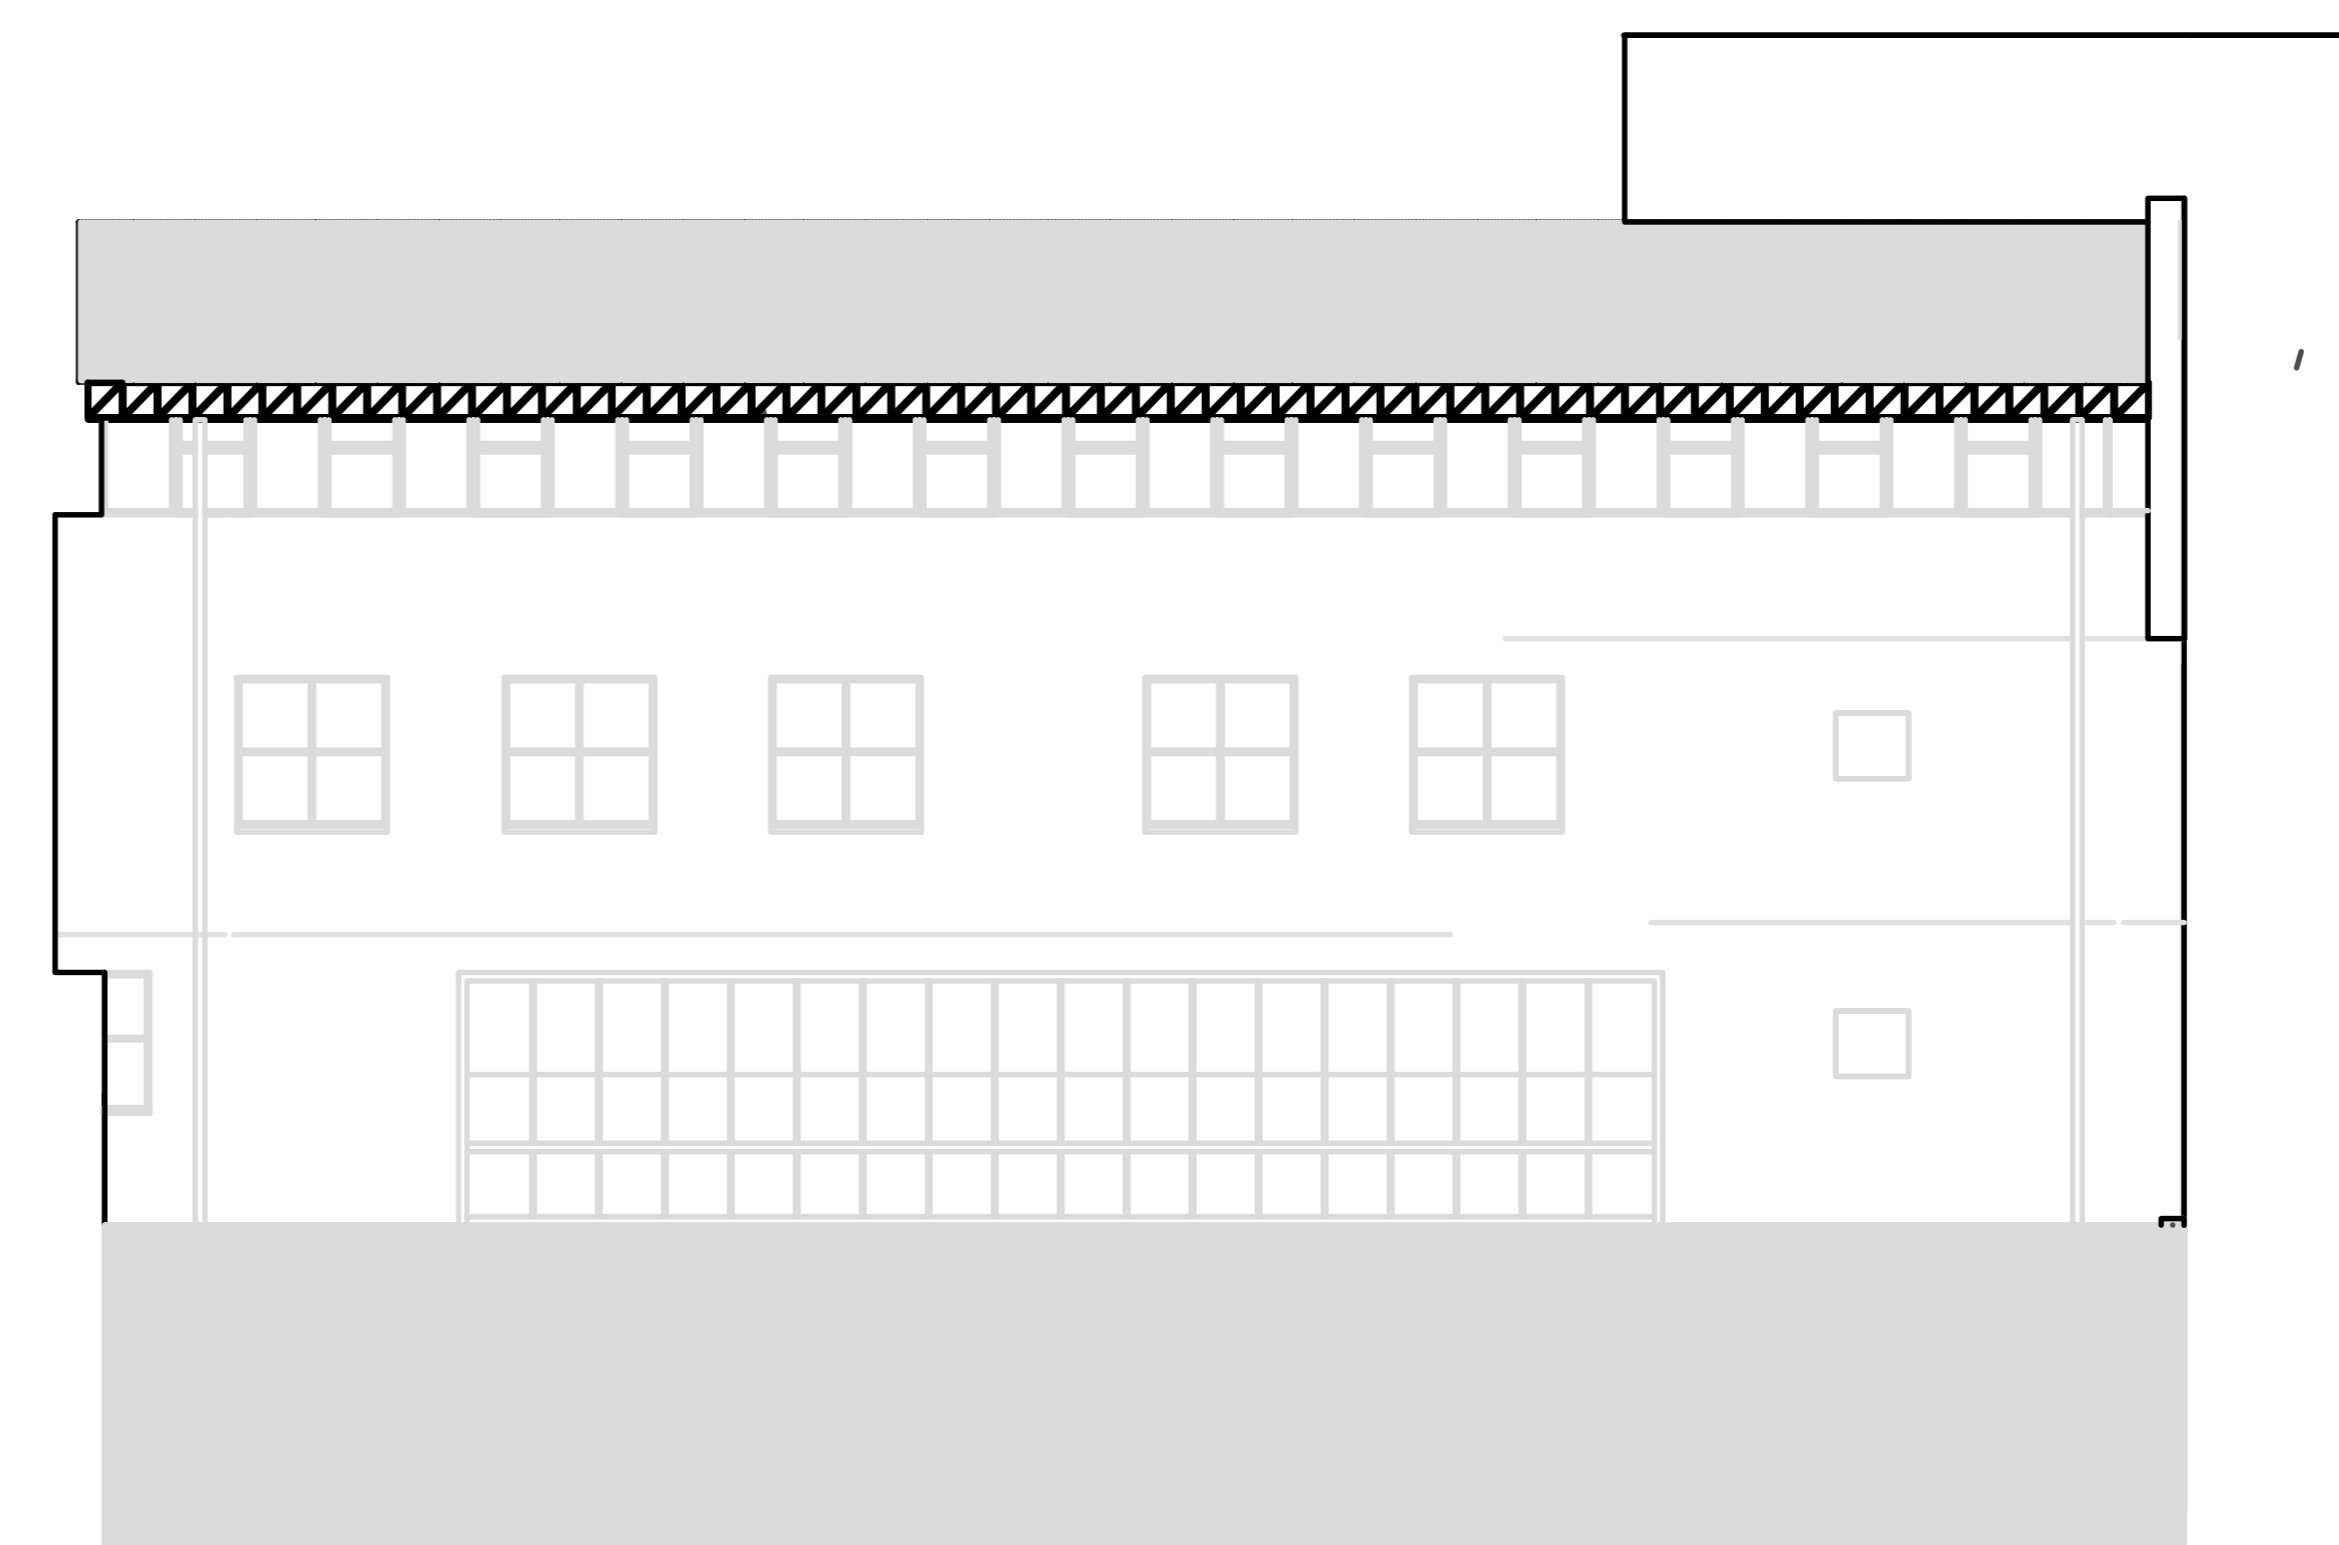

D

Rev	Amendment Details	Date	By
-----	-------------------	------	----



Project and Consultancy Services
 Strategy and Projects Team
 Level 3
 5 Pancras Square
 London N1C 4AG
 CAD Manager: C O'Neill
 E: christina.oneill@camden.gov.uk
 T: 020 7974 1870

Property:
 Crowndale Centre
 218 Eversholt Street
 London NW1 1BD

Floor:
 ELEVATIONS

Drawing Title:

Drawn by: CON	Checked by: YB	Date: 23/08/21	Paper Size: A3	Scale: 1:250@A3
------------------	-------------------	-------------------	-------------------	--------------------

Drawing No: 21-08-23-CC-E-E	Rev: 0
--------------------------------	-----------