


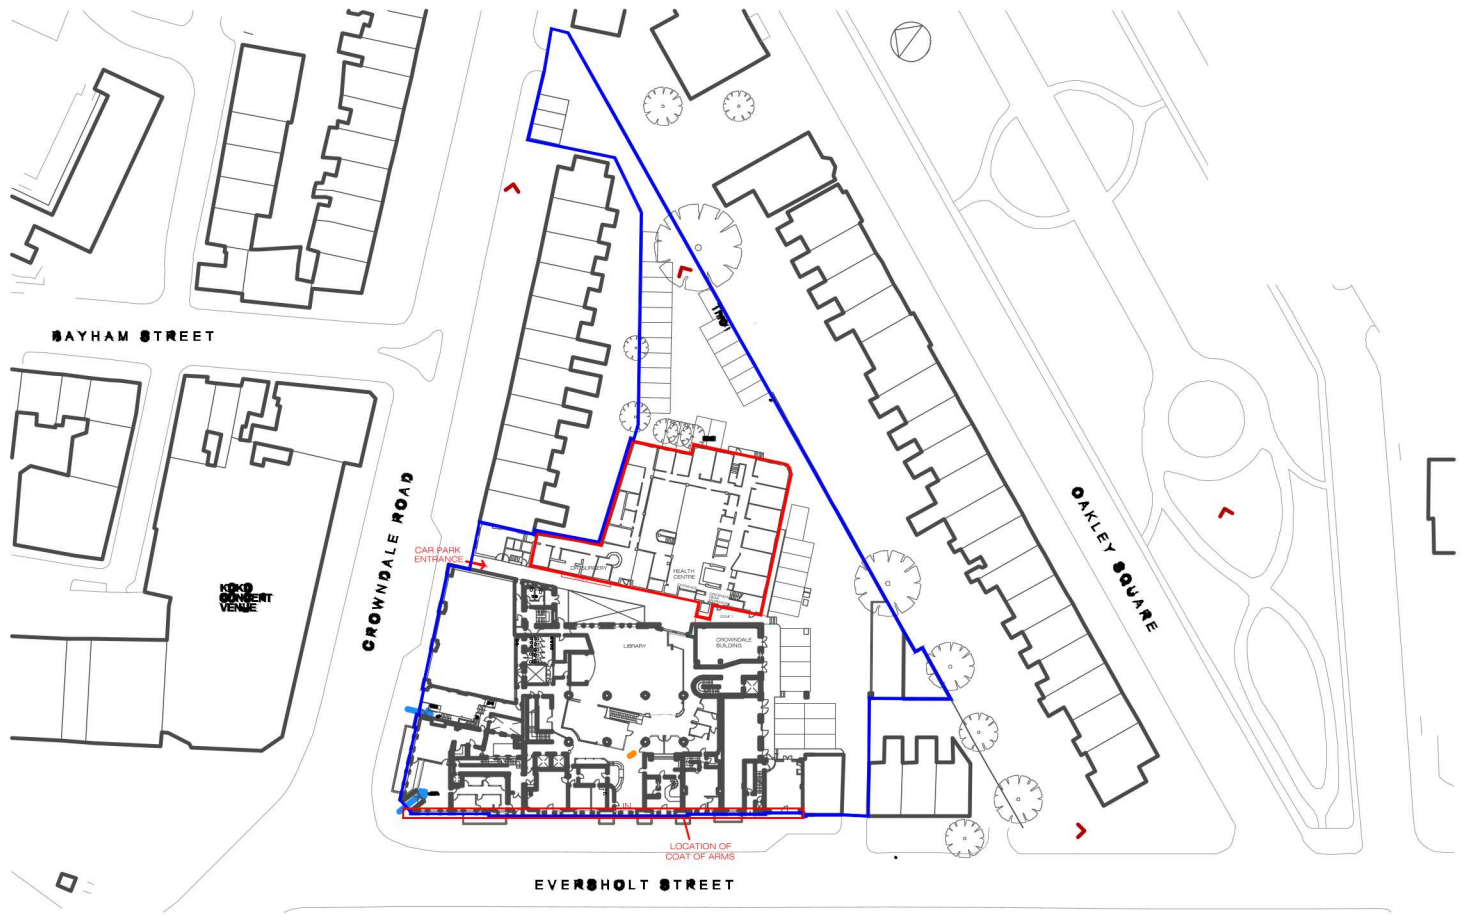

AREAS	
	4867m sq
	851m sq

Rev	Amendment Details	Date	By
 Project and Consultancy Services Strategy and Projects Team Level 3 5 Pancras Square London N1C 4AG CAD Manager: C O'Neill E: christina.oneill@camden.gov.uk T: 020 7974 1870 Property: Crowndale Centre 218 Eversholt Street London NW1 1BD Floor: SITE Drawing Title:			
Drawn by: CON	Checked by: YB	Date: 23/08/21	Paper Size: A4
Drawing No: 21-09-28-CC-E-S	Scale: 1:1250@A3	Rev: 0	