



01 | Existing Section AA



02 | Existing Section BB

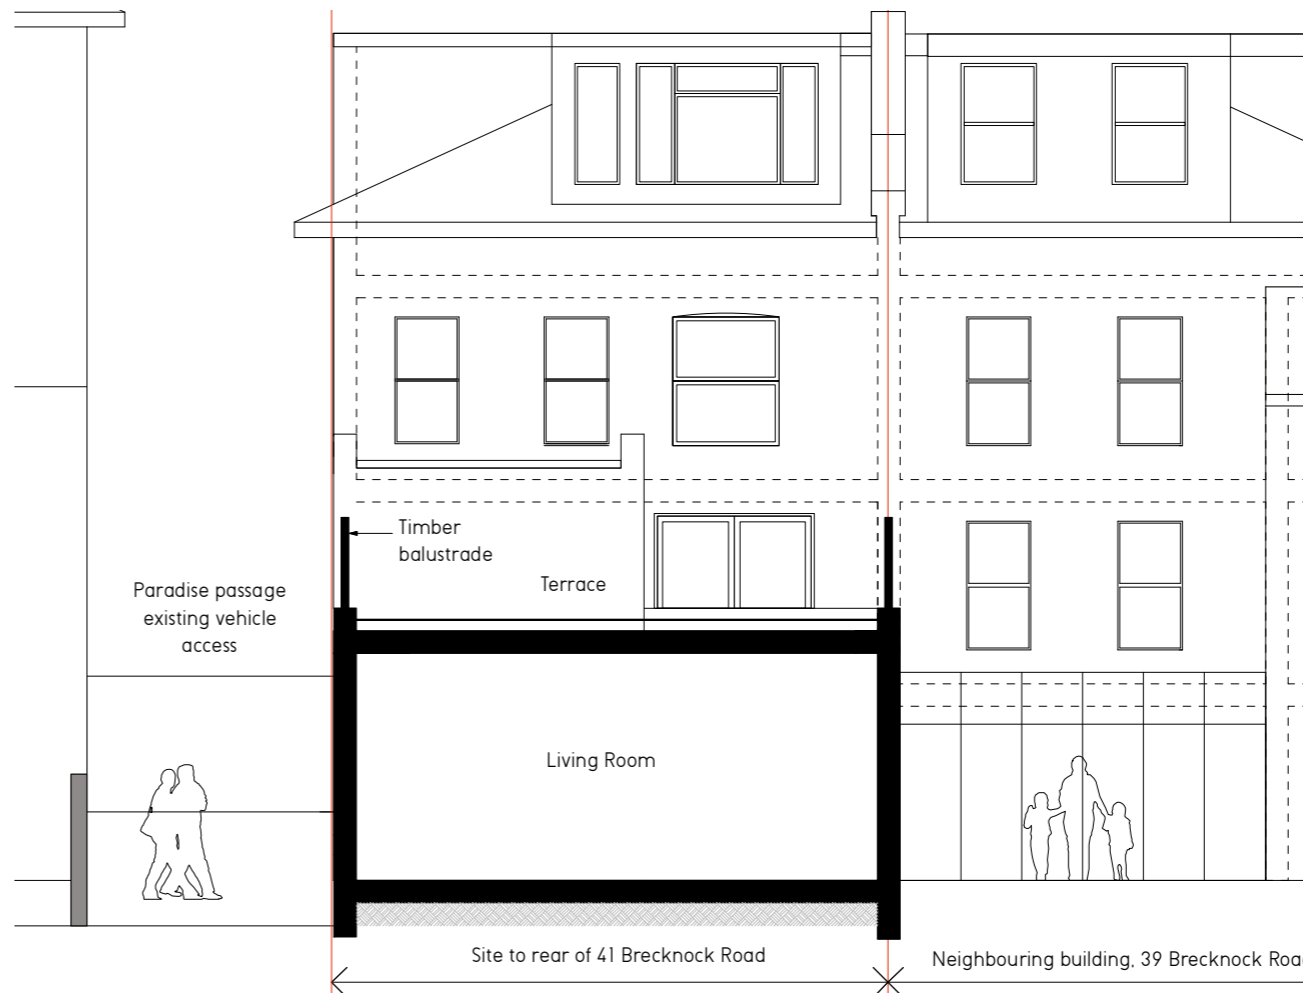

03 | Existing Section CC

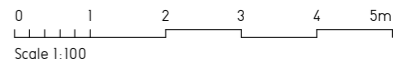

YY.MM.DD - Description

Land to the rear - 41 Brecknock Road  
Existing Sections

Scale 1:100  
Date 19.08  
Drawing Number 079.020