

ARCHITECTS

SILO ARCHITECTURE



Lee Loeffler Ltd.
 Studio 4, 5 Thurloe Square
 London SW7 2TA
 T: +44 (0)20 3290 7809
 M: +44 (0)79 8647 9374

NOTES

Check all relevant dimensions, lines and levels on site before proceeding with the work. Take site dimensions for fabrication of joinery and other fittings. Prefer larger scale drawings. Refer all discrepancies to the Architect for decision before putting work in hand. Copyright of this drawing and in all work executed from it remains the property of Lee Loeffler Ltd.

REVISION

REV	DATE	DESCRIPTION	BY
01	17/08/2021	PROGRESS UPDATE	DK

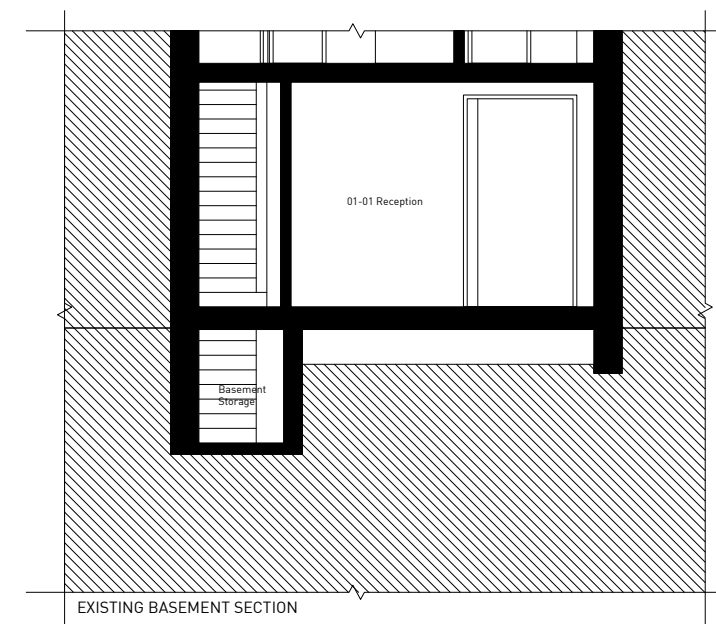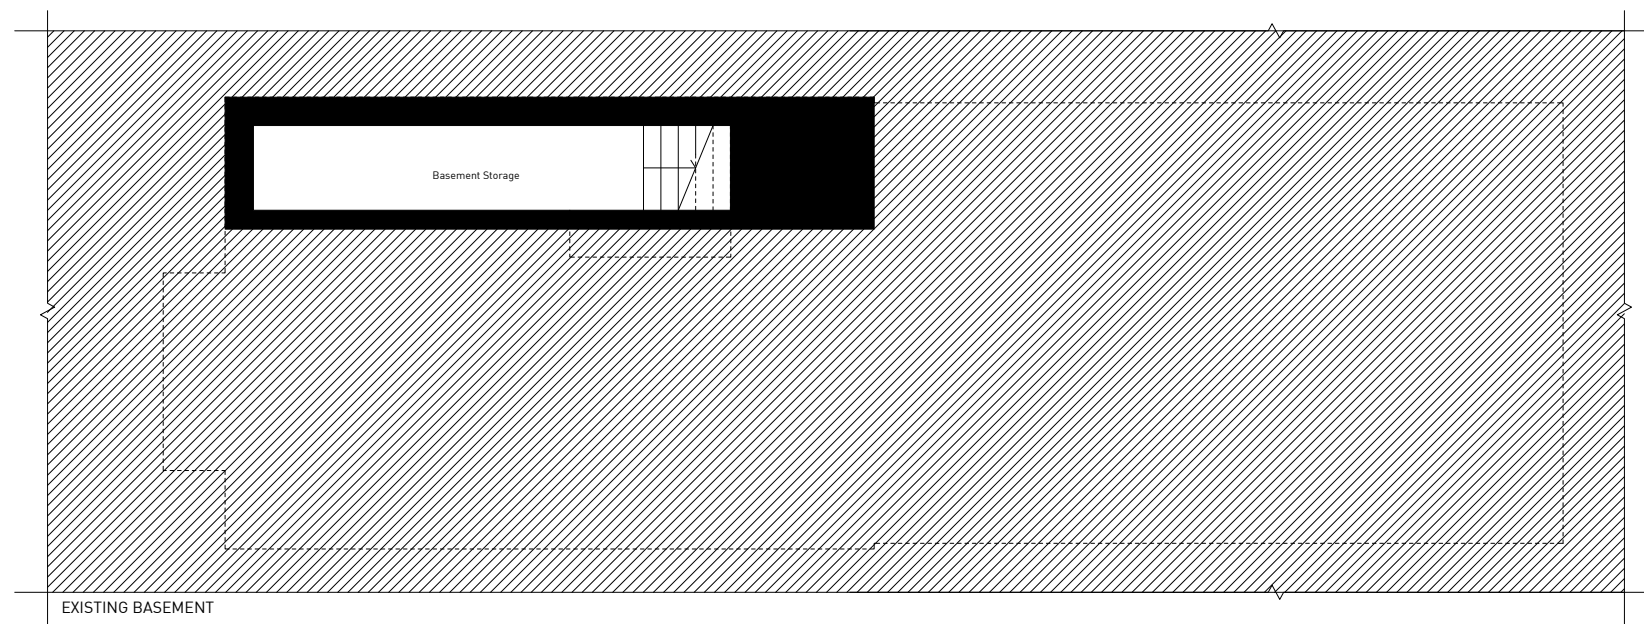

SCALE

1:100@A3 (1:50 @ A1)
 0 3m



KEY

EXISTING
 NEW

PROJECT

No. Name
 564 7 RAVELEY ST

DRAWING STATUS

PLANNING P

DRAWING TITLE

EXISTING BASEMENT

DRAWING NUMBER DATE

564_00-700 06/10/2021