

Do not scale from this drawing  
All dimensions to be checked on site


**Notes:**

EXISTING ELEVATIONS:

ELEVATION 3  
ELEVATION 4



ELEVATION 3

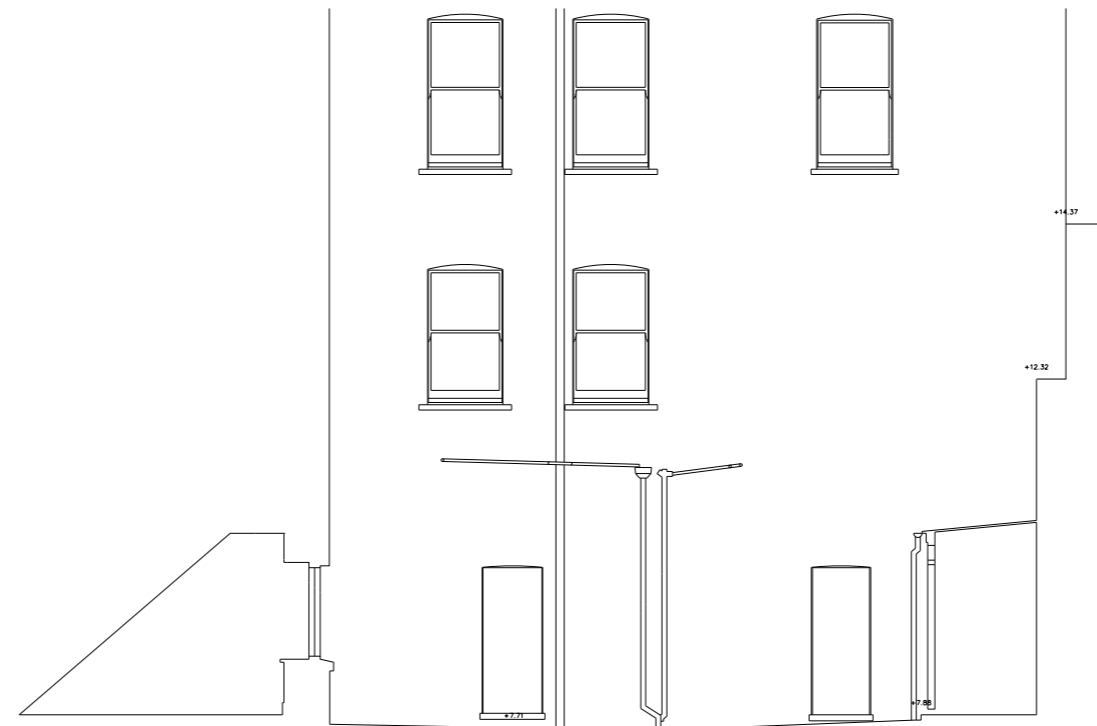

ELEVATION 4

Amendments:  
REV A, 2015-11-18.

Drawing type:  
FEASIBILITY

Client:  
L. B. CAMDEN

Project:  
16 TAVISTOCK PLACE

Title:  
EXISTING ELEVATIONS:  
ELEVATION 3 & 4

Scale: 1:100@A3 Date: 18/11/2015

Drawn: JMArchitects Checked: SB

Drg.no: 5735-E(0)004

Rev: A

Heritage Surveys Ltd.

Heritage Surveys Limited  
20 Hanover Square  
London  
W1S 1JY  
www.heritage-surveys.com