

NOTES

DO NOT SCALE FROM THIS DRAWING

PLANNING


NOTE:
This drawing is submitted as part of a planning, listed building or conservation area consent application and is not intended for any other purpose.

All plans, sections & elevations are based on measured readings and any scaled dimension should not be relied upon to give an accurate measurement.

I GROVE TERRACE MEWS


19 BOCASTLE ROAD

17 BOCASTLE ROAD

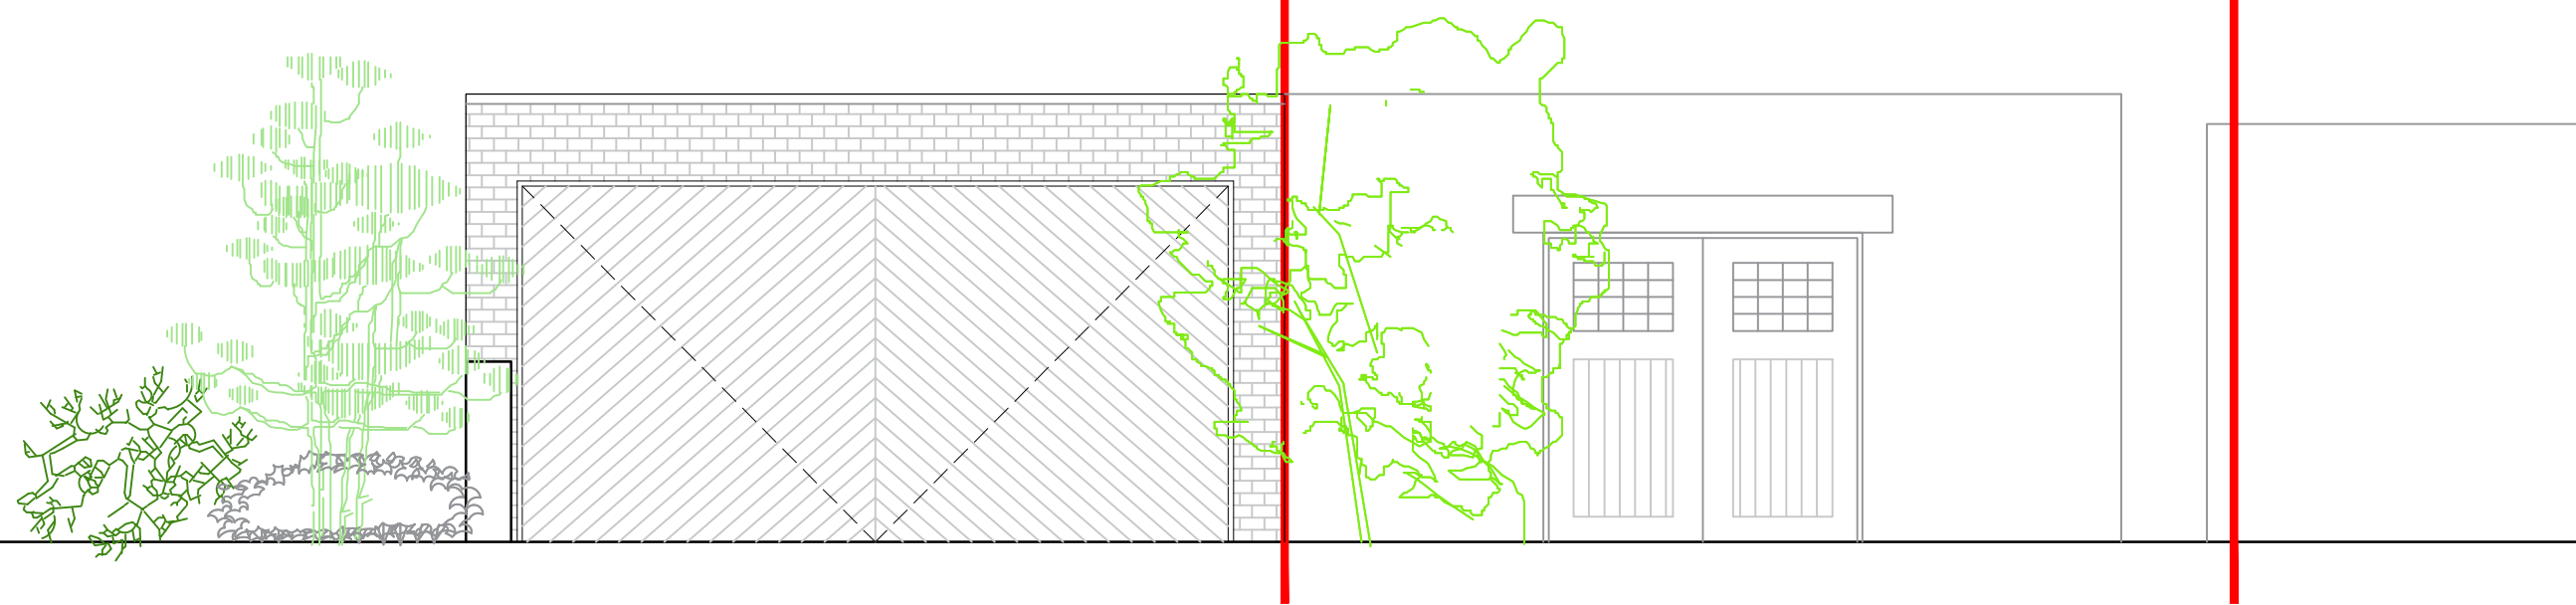


EXISTING ELEVATION AA (GARAGE) - 1:50@A3

I GROVE TERRACE MEWS

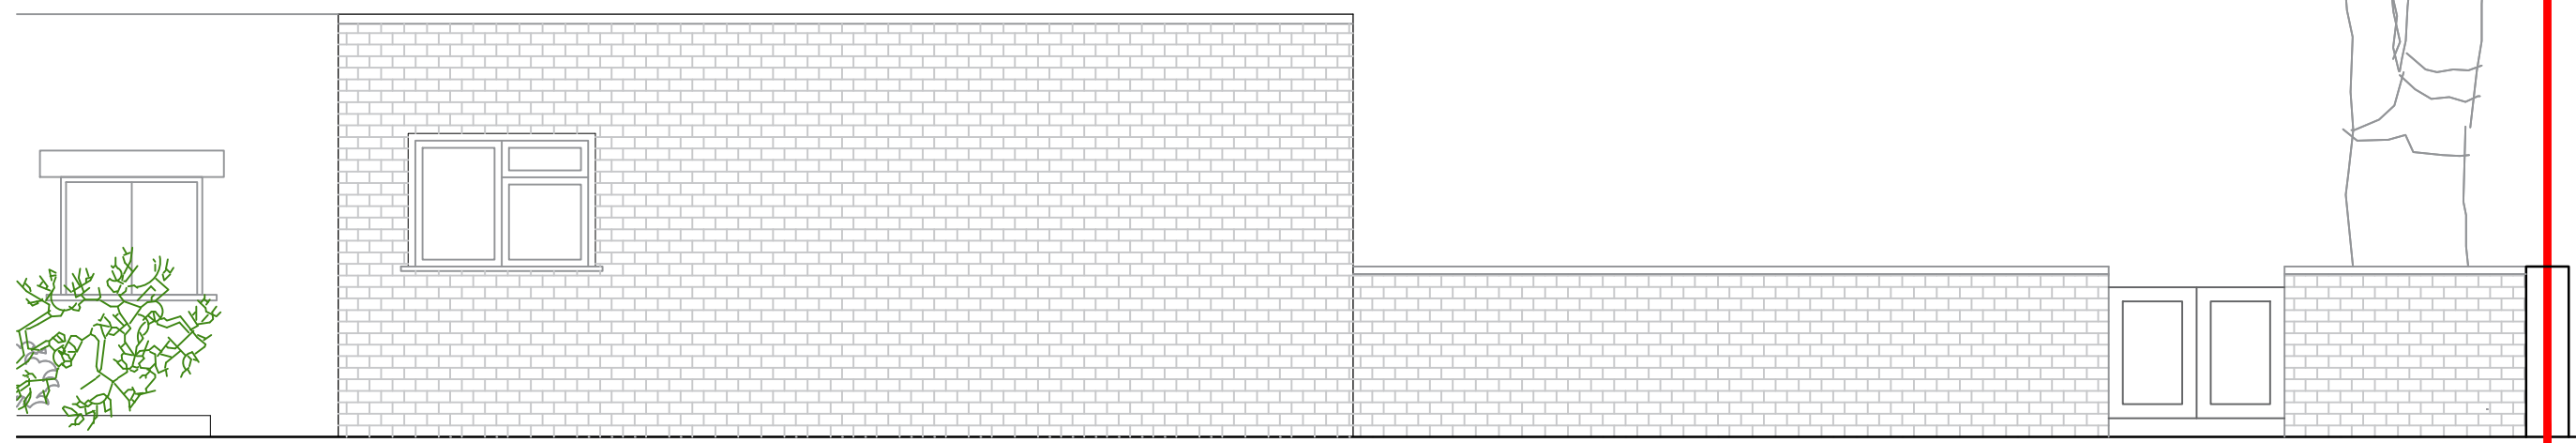

EXISTING ELEVATION BB (GARAGE) - 1:50@A3

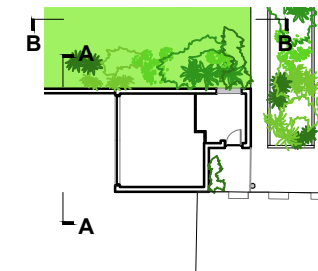

Martin Evans
Architects ©
49 Stoneleigh Terrace
London N19 5TZ
tel 020 7729 2474

JOB
Grove Terrace Mews 1
London NW5 1TJ

TITLE
EXISTING ELEVATIONS
(GARAGE)

DATE	01.10.2021
SCALE	1:50 @ A3
DRAWN	A.L.

DRAWING NO. GRO_PL_EX_04

