

NOTES

DO NOT SCALE FROM THIS DRAWING

PLANNING

NOTE:

This drawing is submitted as part of a planning, listed building or conservation area consent application and is not intended for any other purpose.

All plans, sections & elevations are based on measured readings and any scaled dimension should not be relied upon to give an accurate measurement.

# I GROVE TERRACE MEWS

# 19 BOCASTLE ROAD

# 17 BOCASTLE ROAD

No change to existing garage height or footprint

Retain existing garage doors to be fixed in place with insulation and added glazed hatches with lockable doors on exterior



PROPOSED ELEVATION AA (GARAGE) - 1:50@A3

# I GROVE TERRACE MEWS


Adjacent garage

Existing window to be retained


New metal framed French doors (Crittall style)

New window to mirror existing window

No change to overall height and footprint to existing garage

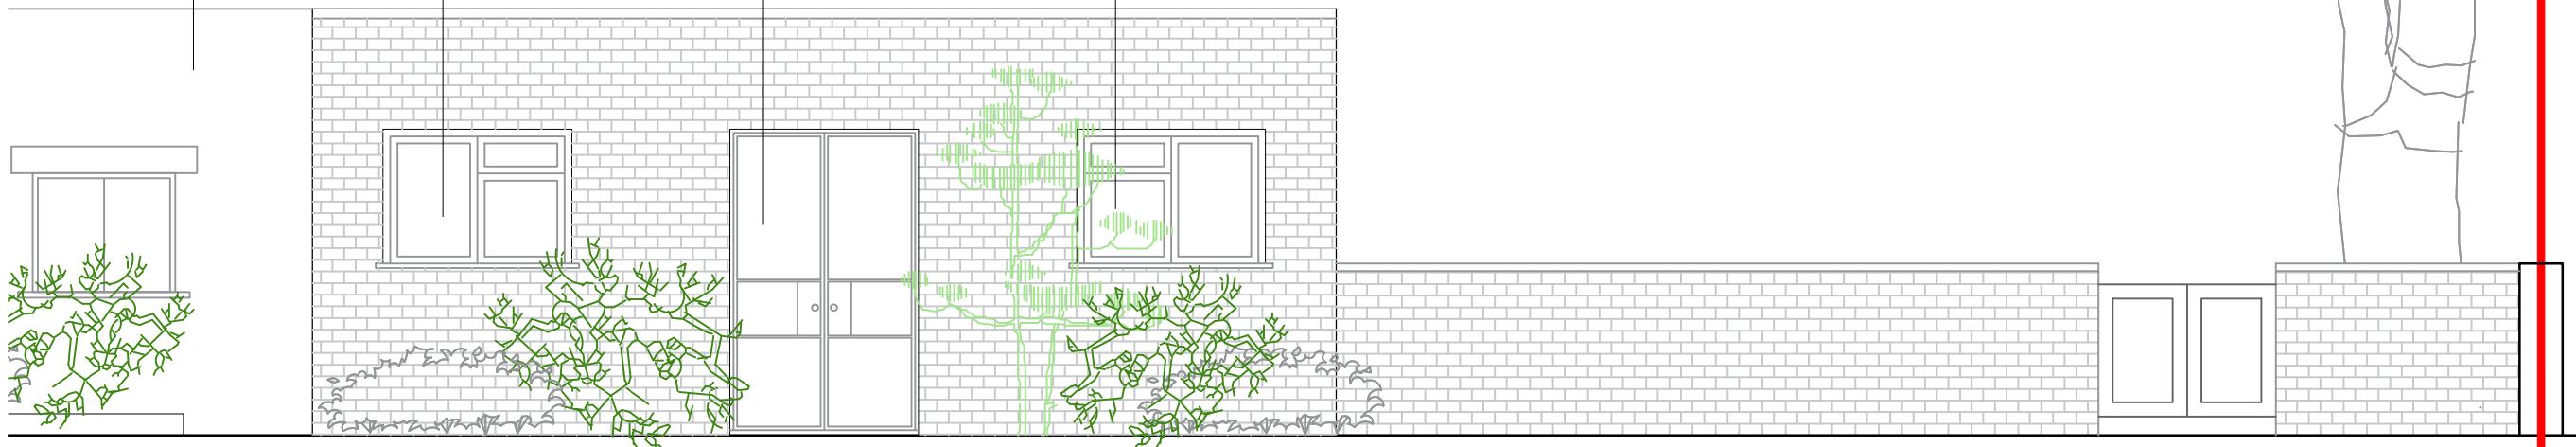

PROPOSED ELEVATION BB (GARAGE) - 1:50@A3

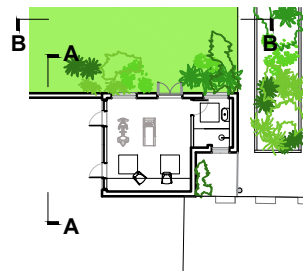

**Martin Evans Architects**

49 Stoneleigh Terrace  
London N19 5TZ  
tel 020 7729 2474

**JOB**  
Grove Terrace Mews 1  
London NW5 1TJ

**TITLE**  
PROPOSED ELEVATIONS  
(GARAGE)

<b>DATE</b>	01.10.2021
<b>SCALE</b>	1:50 @ A3
<b>DRAWN</b>	A.L.

**DRAWING NO.** GRO\_PL\_PR\_04

