

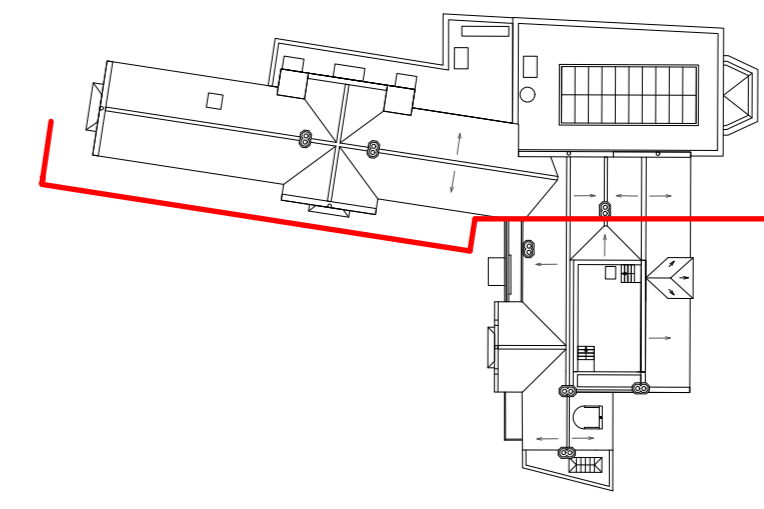


1 Proposed Elevation 1

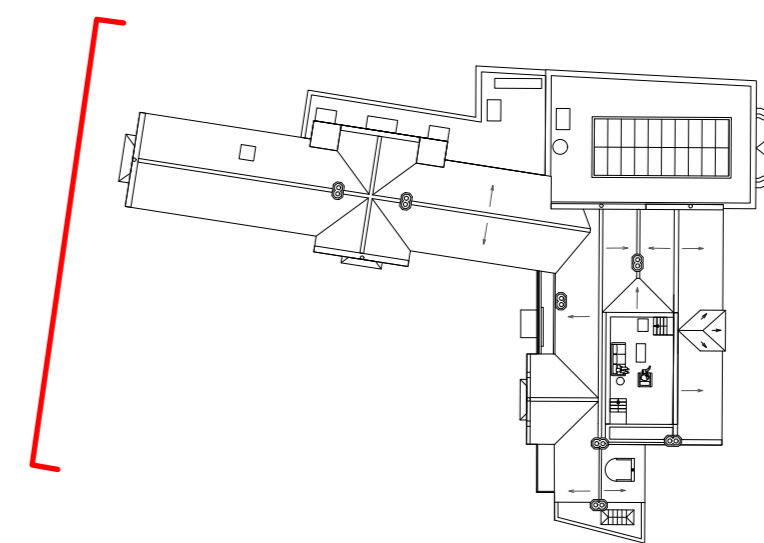

2 Proposed Elevation 2

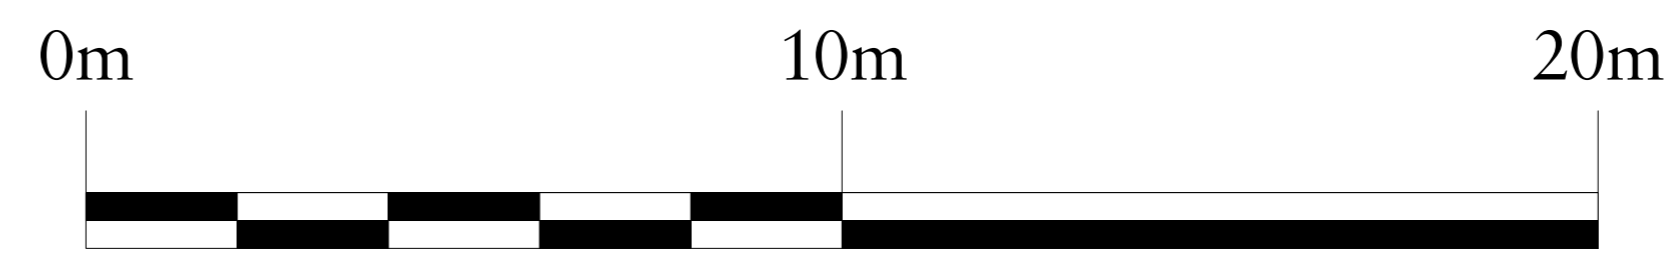

A 08/10/2021 Dutch gable amended to match LJ
 Rev Date Details By

**Charlton Brown
 Architecture & Interiors**

The Belvedere, 2 Back Lane, Hampstead, London, NW3 1HL
 Telephone +44(0)20 7794 1234
 Email office@charltonbrown.com
 Website www.charltonbrown.com

Client		
Mr Daniel Ross		
Project		
82 Fitzjohns Avenue		
Drawing Title		
Proposed Elevations		
Date	Drawn	Checked
10/03/2021	IJ	CP
Scale		
1:100 @ A0		
Issue Status		
FOR PLANNING		
Project Number	Drawing Number	Revision
2 0 0 3	A-PL-00-310	A