





Section EE'  
Scale 1:100

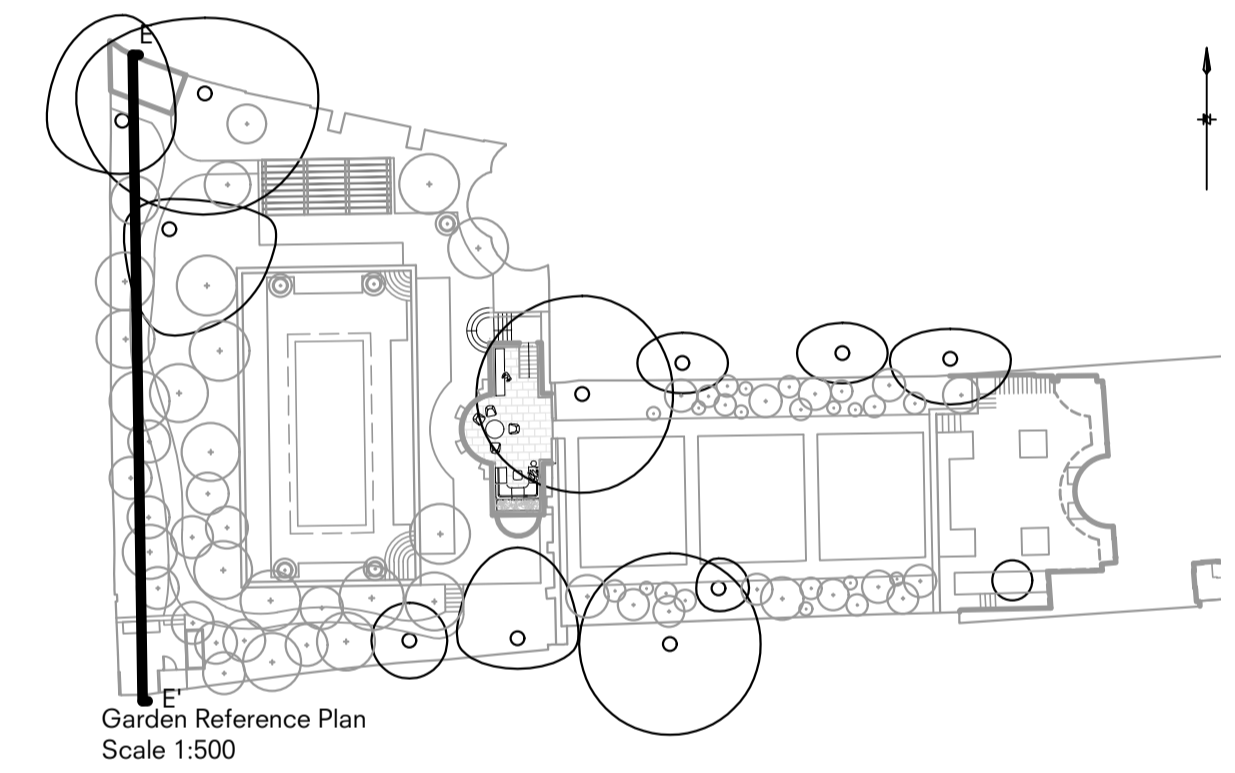

Garden Reference Plan  
Scale 1:500

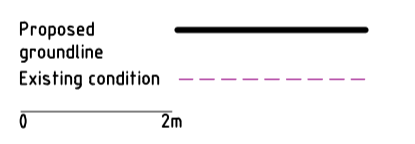

Rev	Comment	Date
P01	Preliminary issue - Planning	25/08/2021

**Tom Stuart-Smith Ltd**  
90/93 Cowcross Street  
London EC1M 6BF  
Tel: +44 (0)207 253 2100

Status: For Planning

Project:  
**5 The Grove**

Drawing:  
**Rear Garden Sections**  
2 of 2

Scale: 1:100 @ A1  
Dwg: 381-L-S-202 Rev: P01

Drawn: JT  
Date: 25/08/2021 ref: