


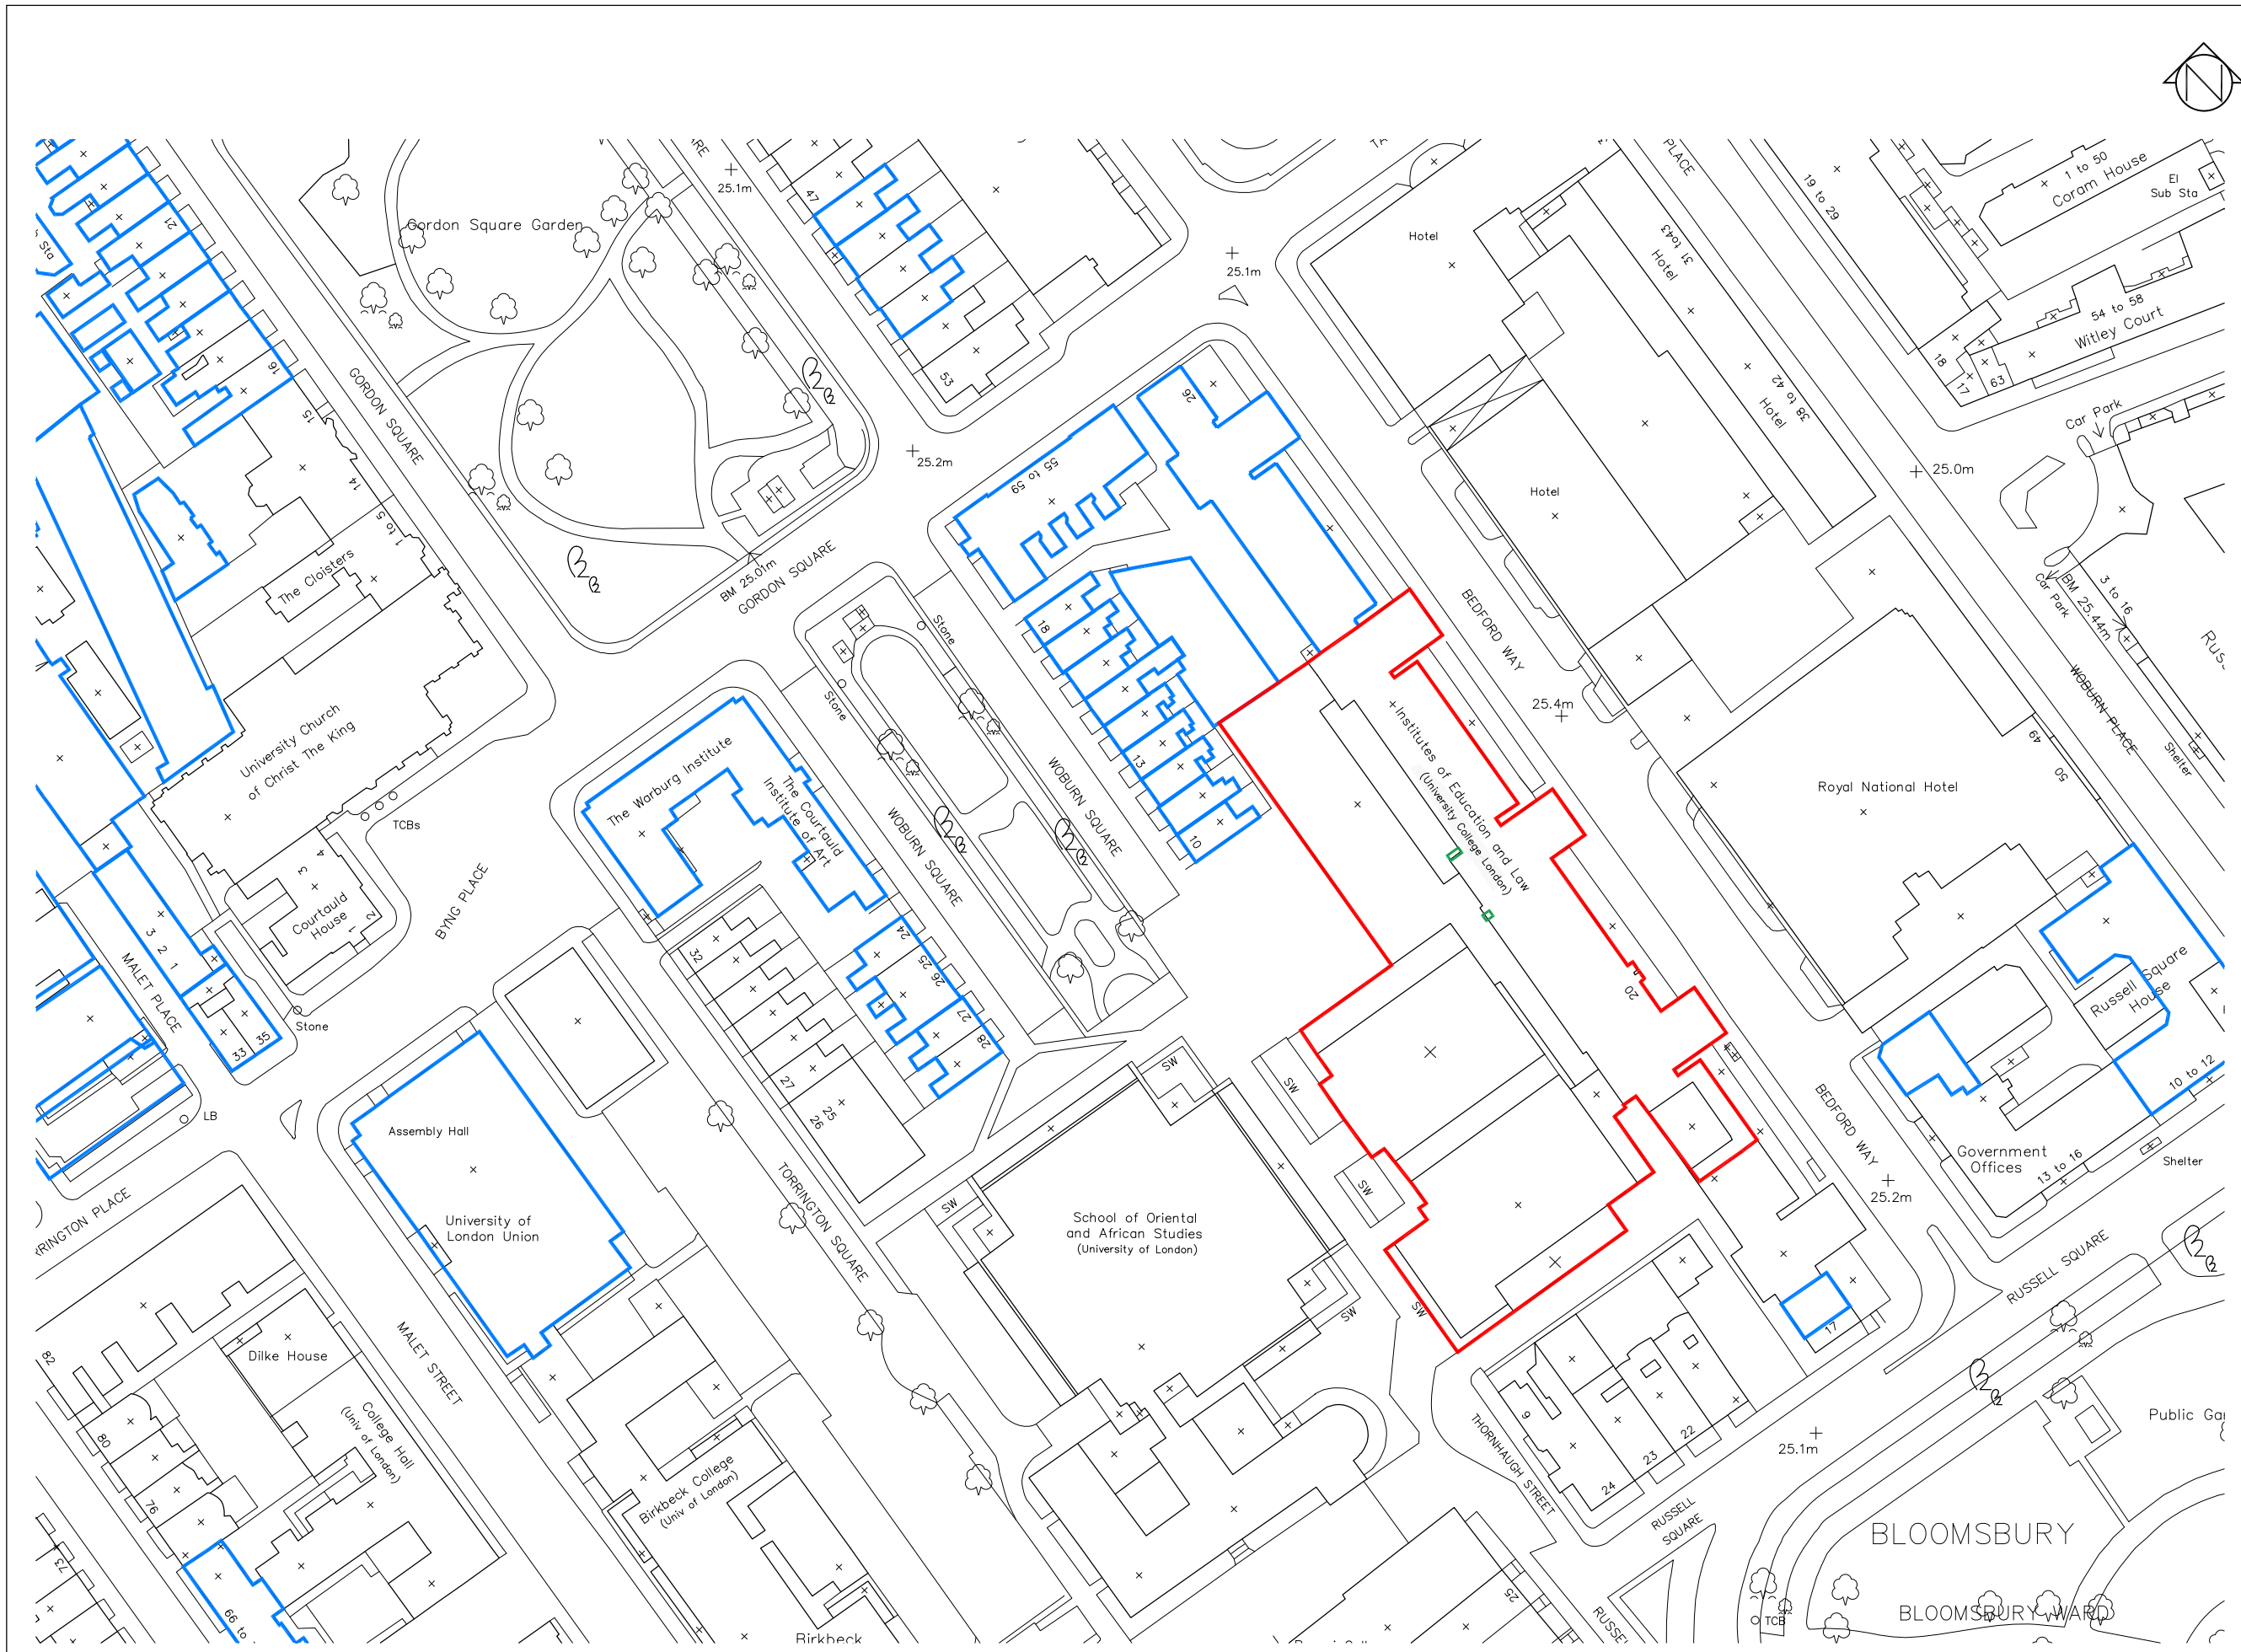

1 Site Location Plan

1:1250 @ A3

1:1250 0 10 20 30 40m

© Architon LLP 2014

This drawing is the property of Architon LLP and must not be divulged to anyone, copied or reproduced, or used for marketing, advertising or promotional purposes without the express written permission of Architon LLP.

All dimensions are to be checked on site and not scaled from this drawing. Contractors must verify all dimensions on site before setting out, commencing work or preparing shop drawings. Any discrepancies on this drawing with other contract documentation to be reported immediately for clarification.

Notes

— SITE BOUNDARY

— ADJACENT LAND OWNED BY APPLICANT

— AREAS OF APPLICATION WORKS

P1	Planning Issue	13.08.2021
----	----------------	------------

Rev	Description	Date
-----	-------------	------

overbury Client

Job title
University College London
Institute of Education
Phase 2
20 Bedford Way, WC1H 0AL

Drawing title
Location Plan
Planning Application 2D

Scale	Date	Drawn
1:1250 @A3	AUG 21	MJR

ARCHITON LLP
CHARTERED ARCHITECTS · DESIGN ·
PLANNING CONSULTANTS · DEVELOPMENT ·
BUILDING COST MANAGEMENT
REGENCY HOUSE 17 WEST STREET EPSOM KT18 7RL
TEL:01372 745600 FAX:01372 745016 Email:info@architon.com

Drawing No
3147-P4-2001 P1
ARCHITON LLP
certified to:
BS EN ISO 9001
BS EN ISO 14001
ITP Accreditation