





01 Block A
Scale: 1:200

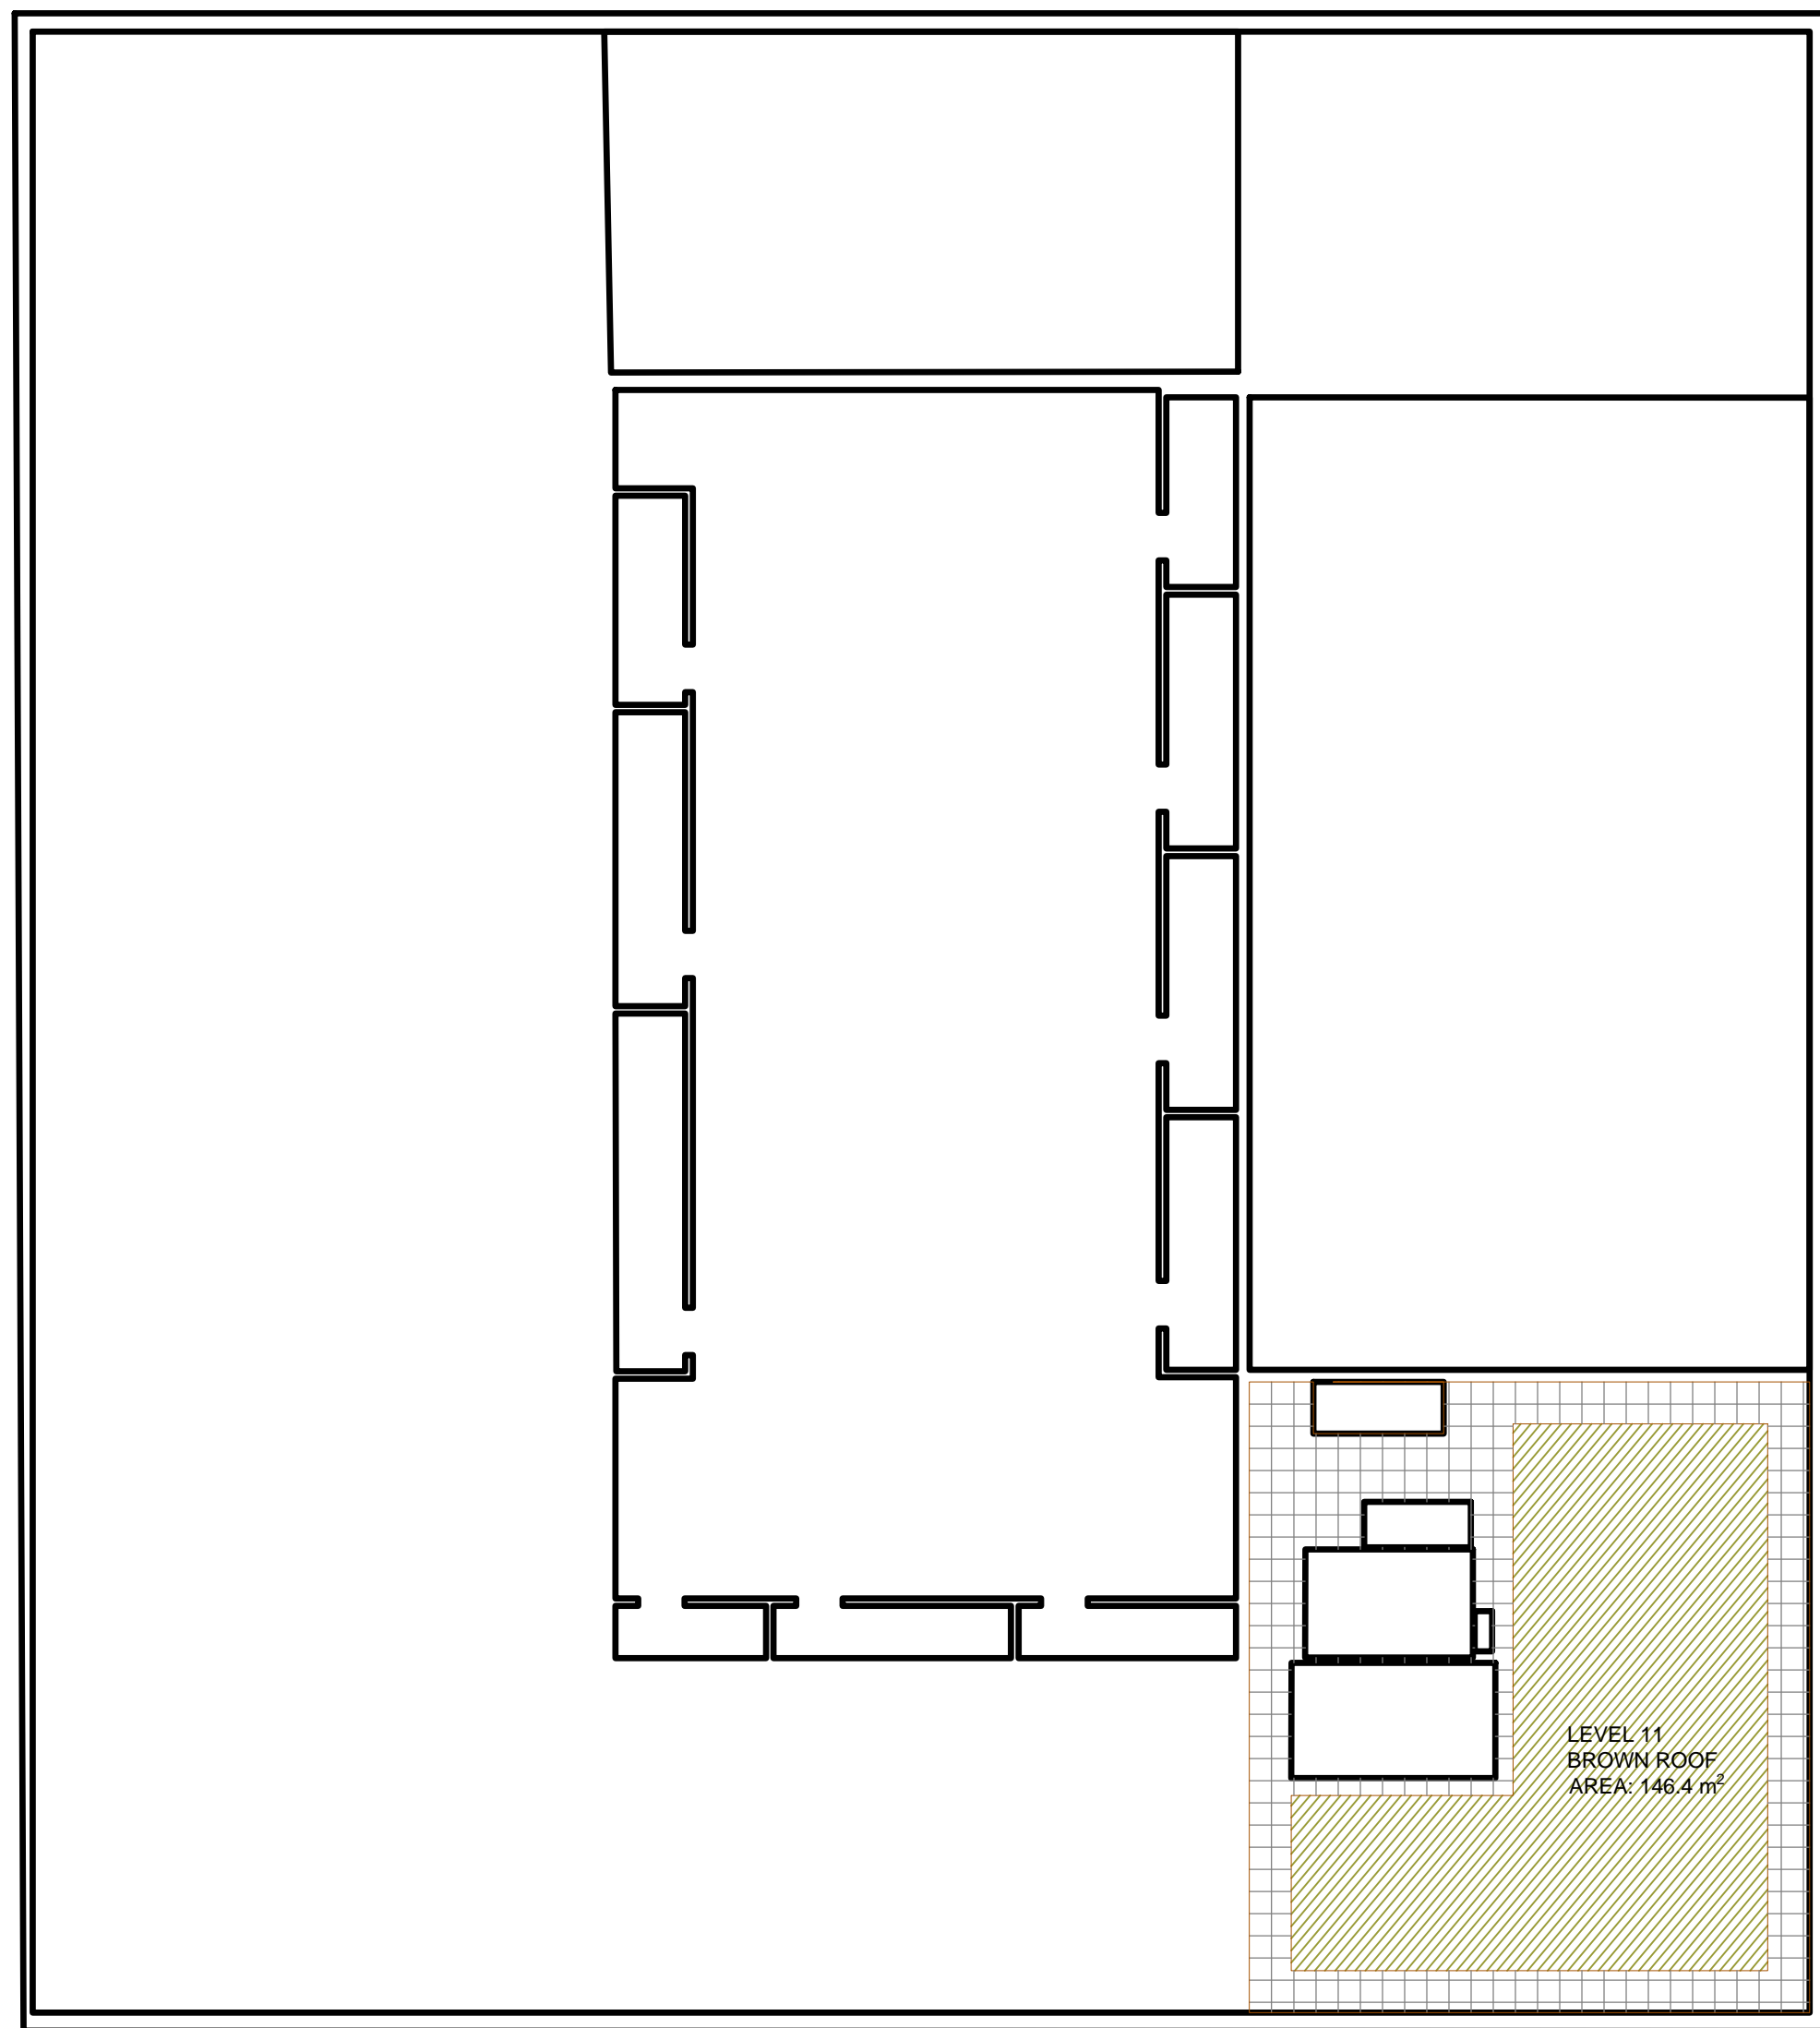


02 Block F
Scale: 1:200

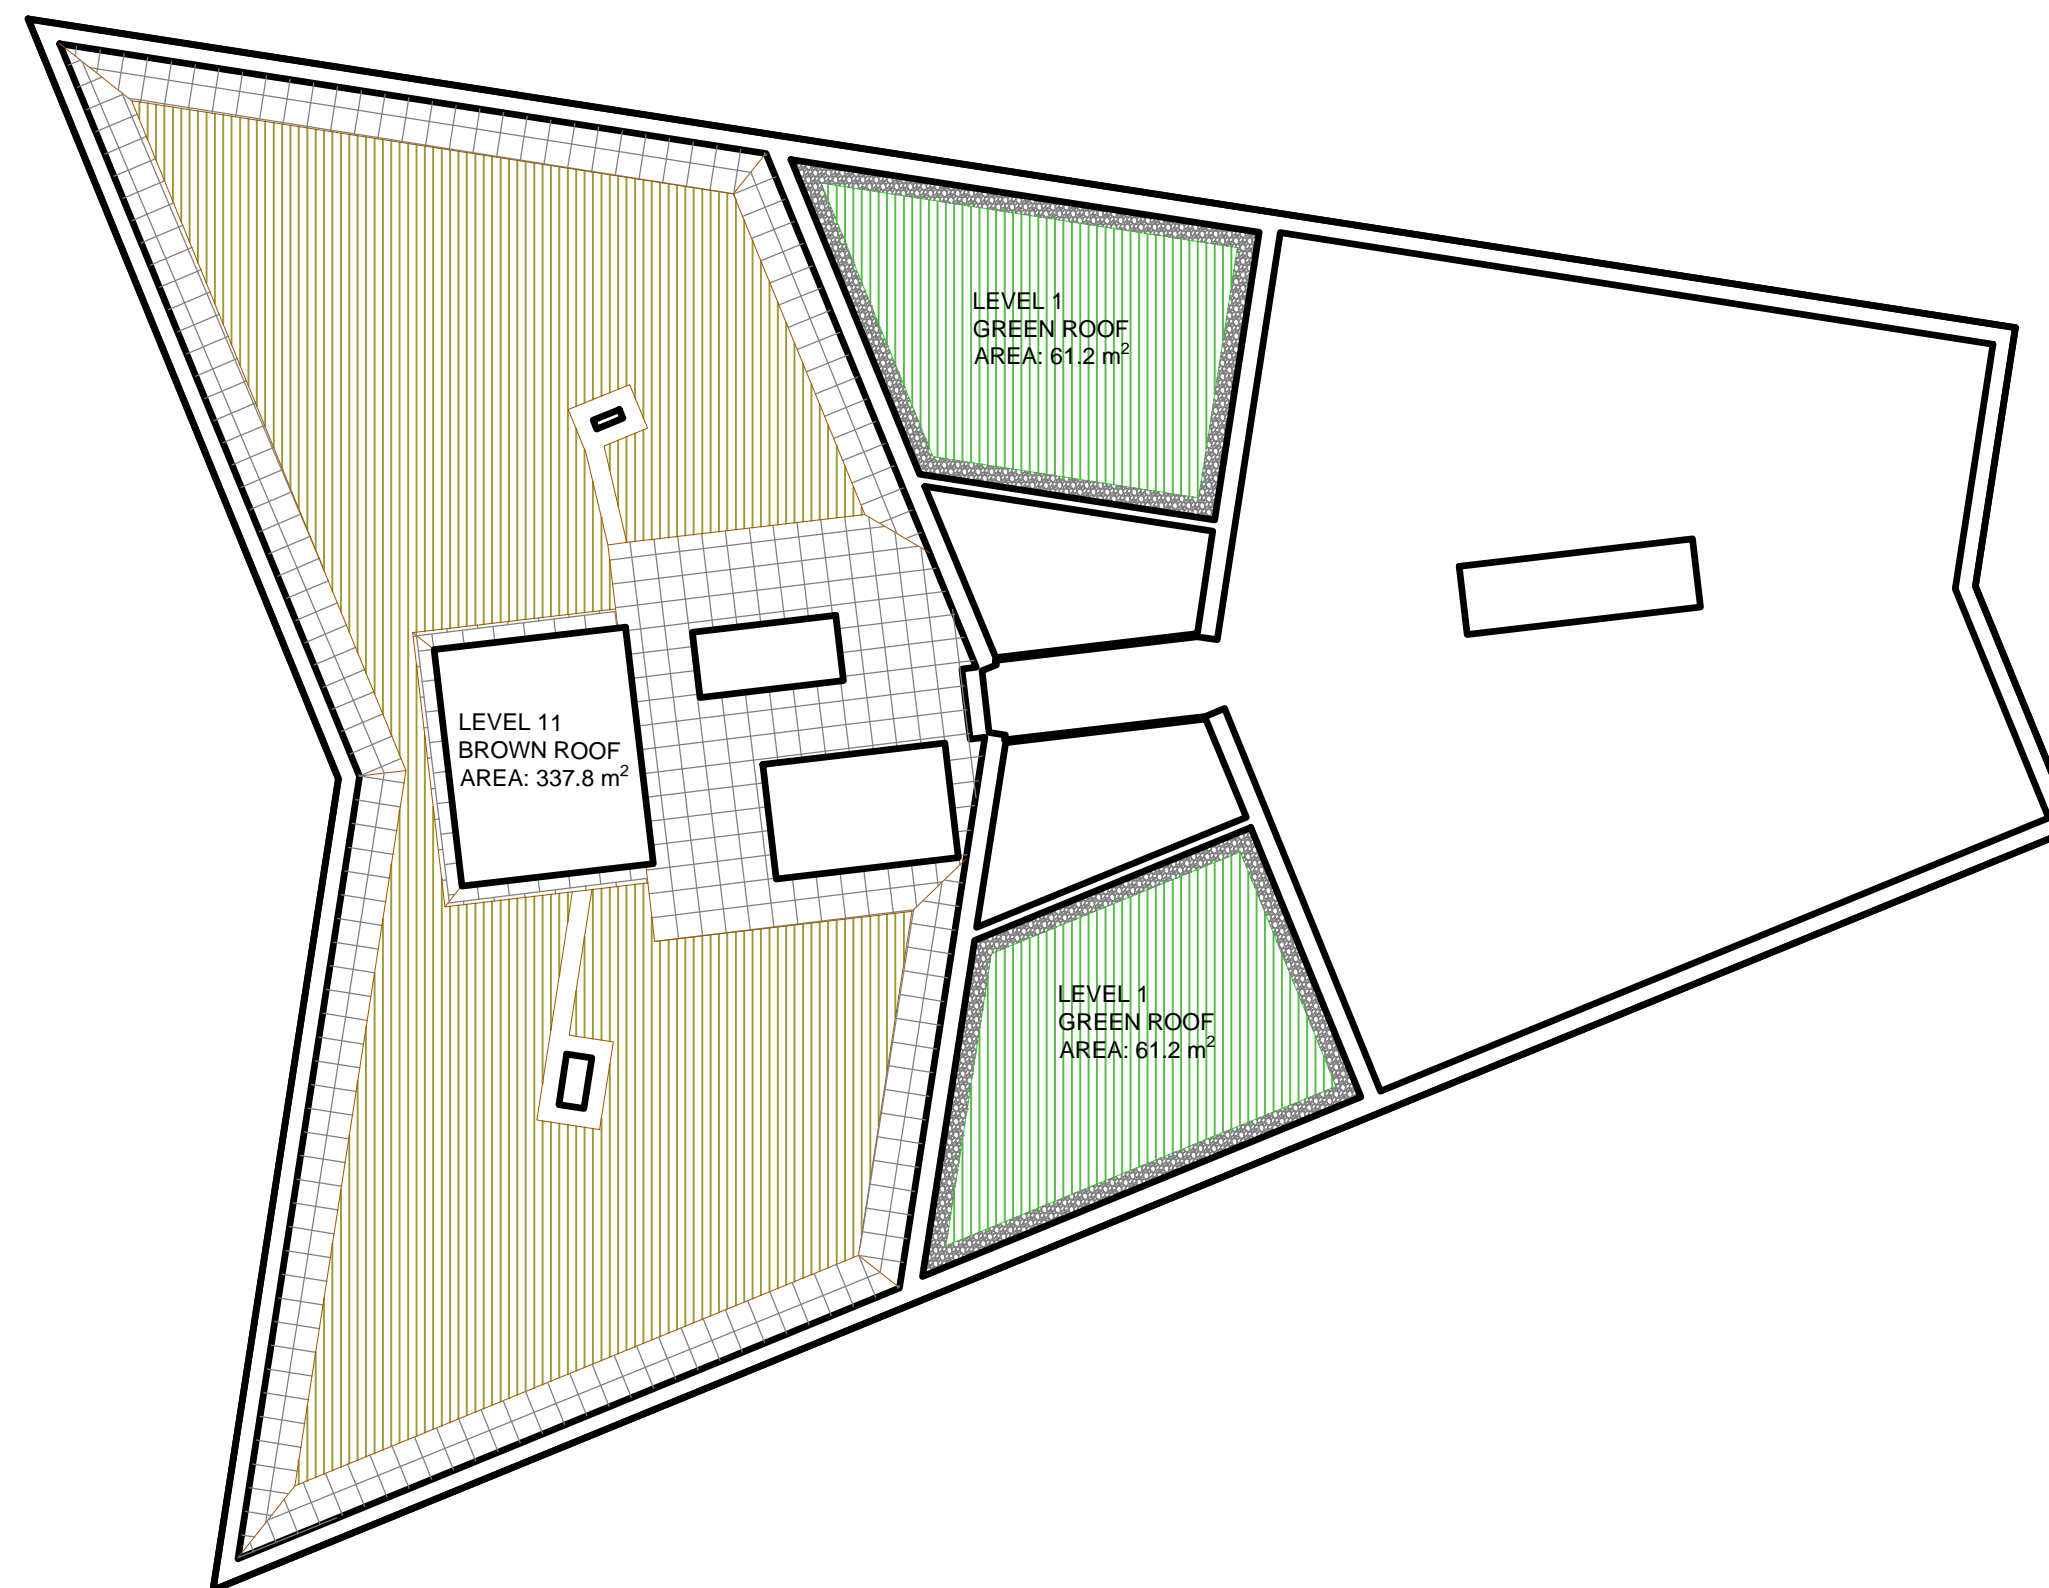


03 Block C
Scale: 1:200

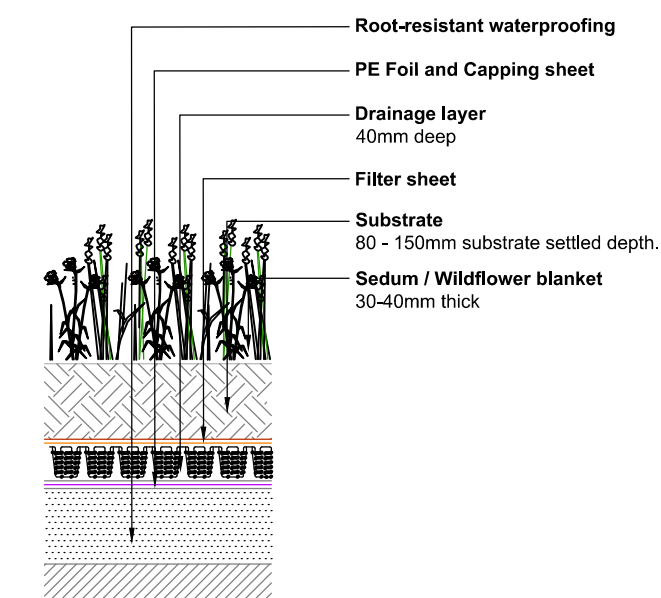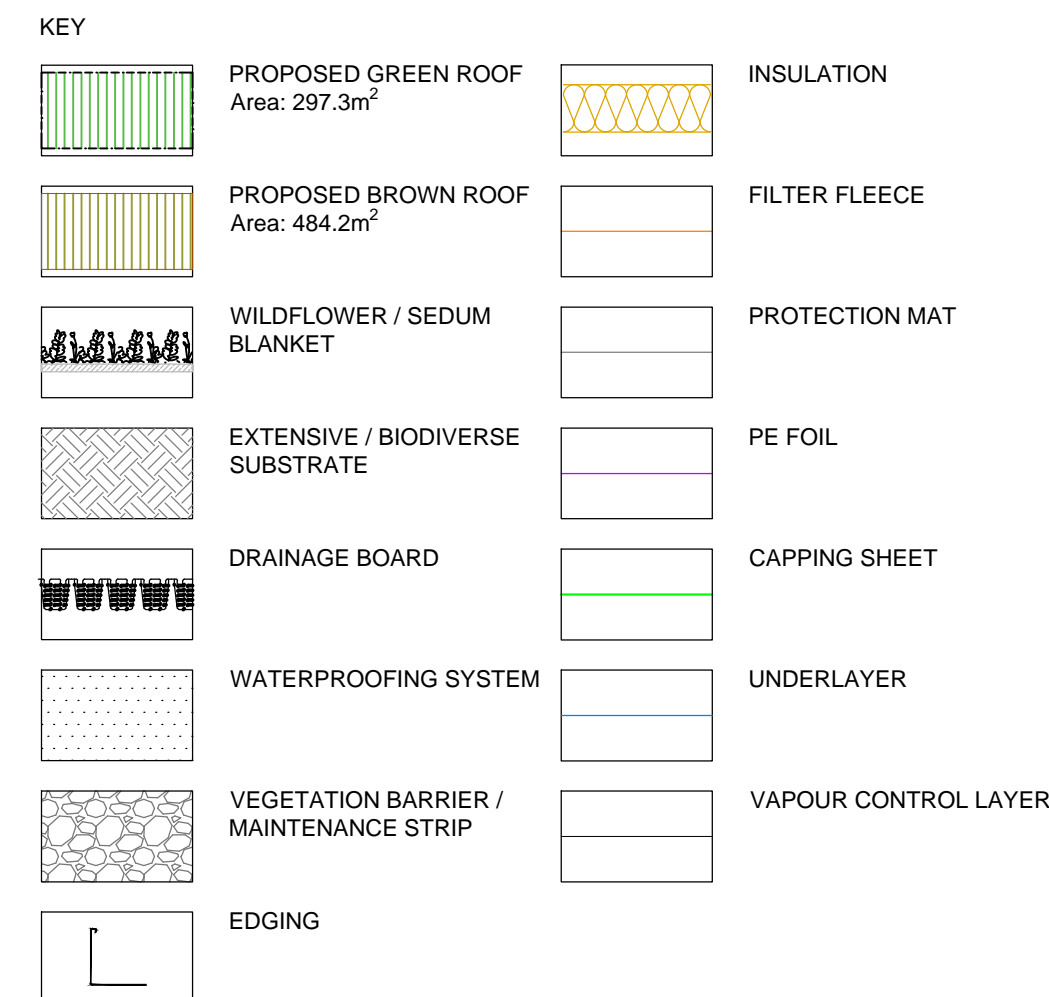


04 Typical Green Roof Detail
Scale: 1:10

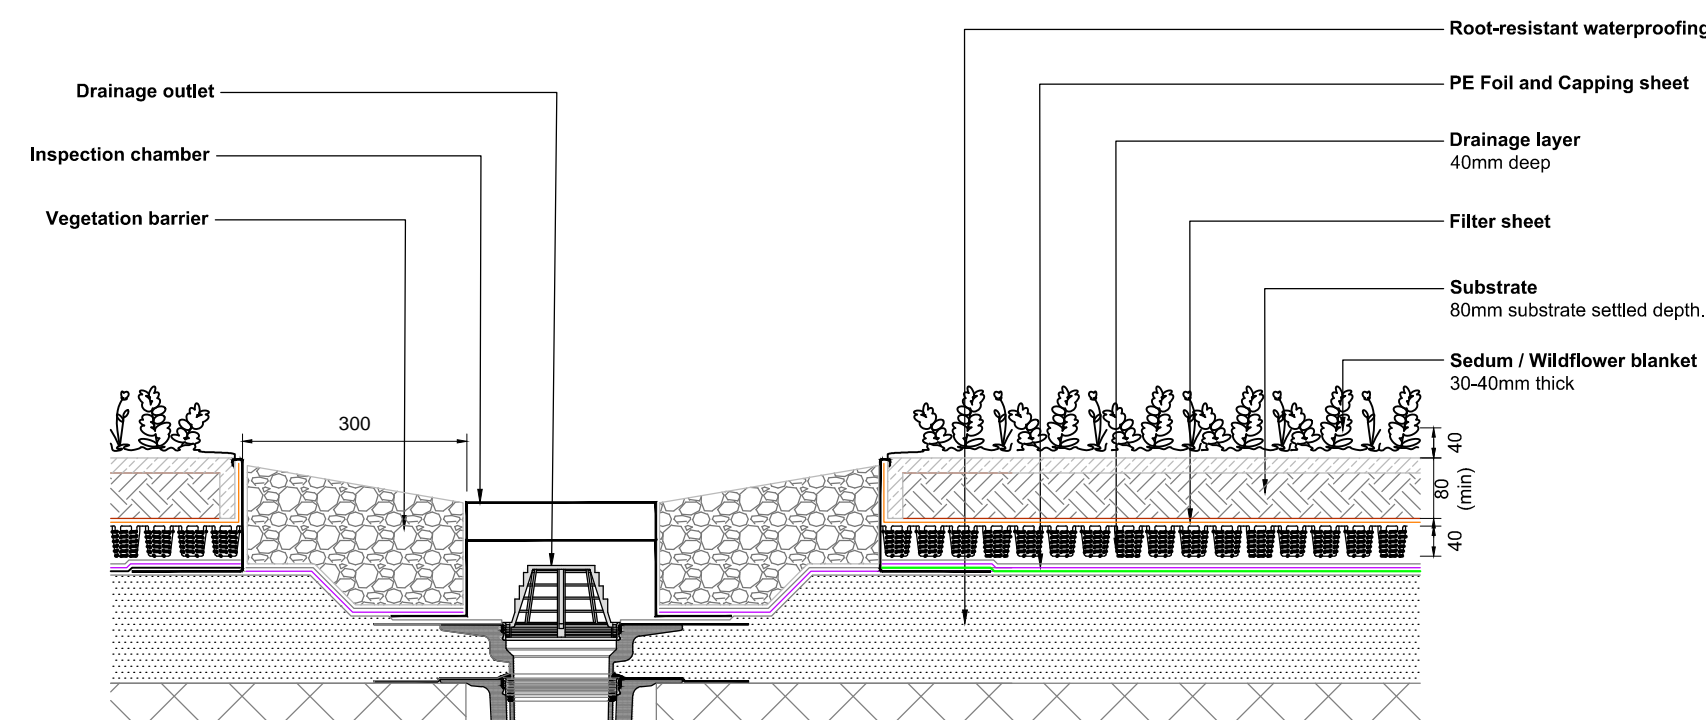


05 Typical Green / Brown roof and Drainage Outlet detail
Scale: 1:10

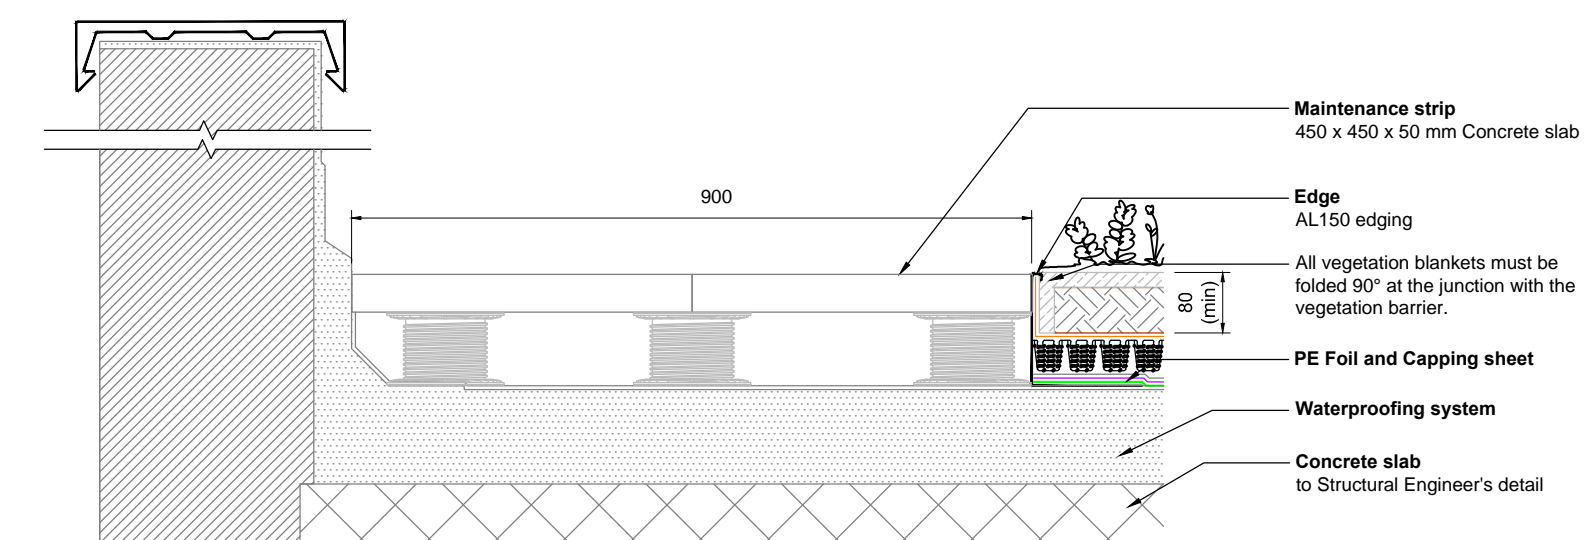

06 Typical Edge detail - Paving
Scale: 1:10

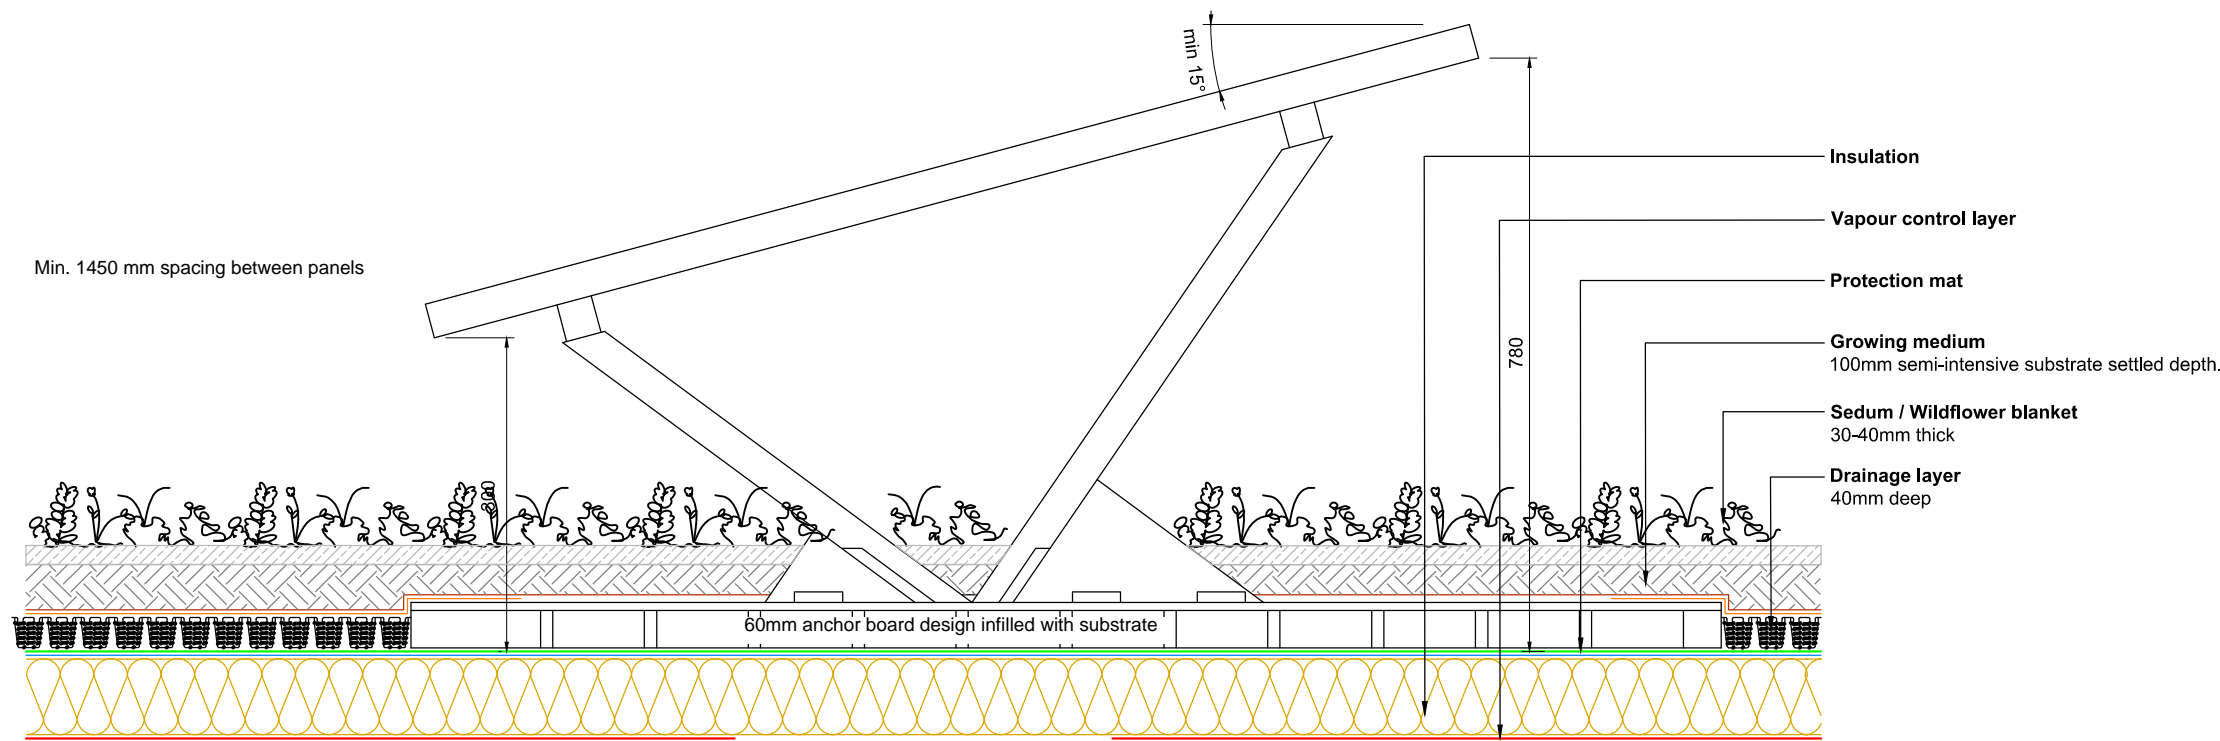

07 Typical Brown roof and Solar Panel
Scale: 1:10

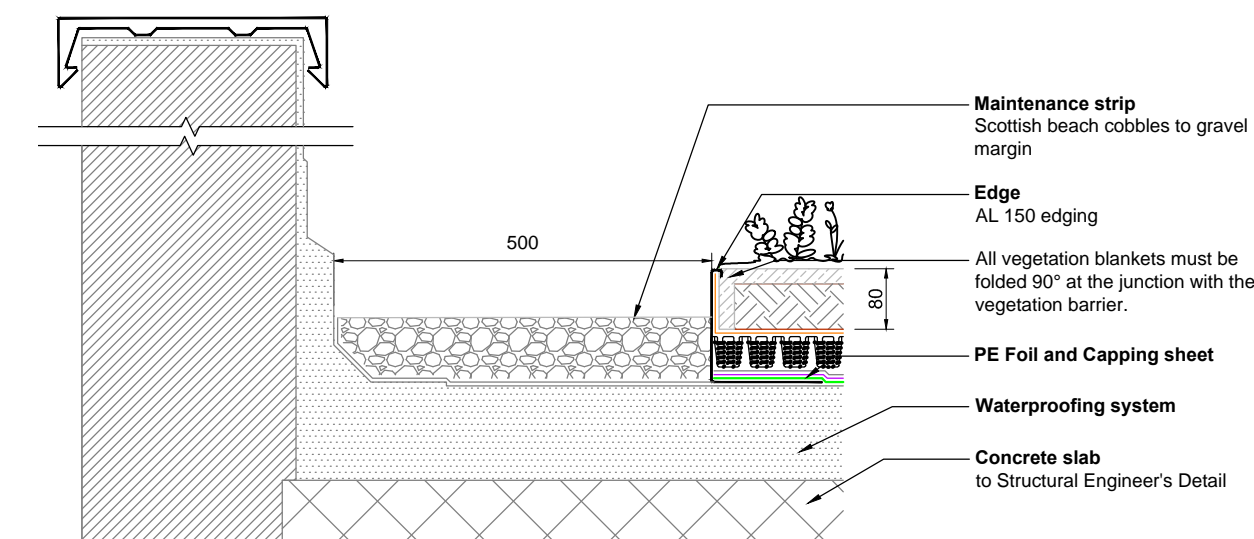

08 Typical Edge detail - Gravel
Scale: 1:10

DO NOT SCALE FROM DRAWING

<p>Drawing Information</p> <p>Copyright of Place Design + Planning Ltd. 2008 All Rights Reserved</p> <p>PLEASE NOTE: Figured dimensions take precedent over scale, do not scale from drawings.</p> <p>Inform Place Design + Planning Ltd of any discrepancies before works commence on site.</p> <p>All dimensions to be checked on site</p>	<p>SIGNIFICANT HEALTH, SAFETY & ENVIRONMENTAL INFORMATION RELATING TO CDM</p> <p>HEALTH:</p> <p>SAFETY:</p> <p>ENVIRONMENTAL:</p> <p>IT IS ASSUMED ALL WORKS WILL BE CARRIED OUT BY A COMPETANT CONTRACTOR WORKING, WHERE APPROPRIATE, TO AN AGREED METHOD STATEMENT</p>		<table> <tr> <th>Rev.</th><th>Description</th><th>date</th><th>by</th><th>checked</th></tr> <tr> <td>A</td><td>Substrate depth text revised.</td><td>10/08/21</td><td>KG</td><td>GH</td></tr> <tr><td> </td><td> </td><td> </td><td> </td><td> </td></tr> <tr><td> </td><td> </td><td> </td><td> </td><td> </td></tr> <tr><td> </td><td> </td><td> </td><td> </td><td> </td></tr> <tr><td> </td><td> </td><td> </td><td> </td><td> </td></tr> <tr><td> </td><td> </td><td> </td><td> </td><td> </td></tr> <tr><td> </td><td> </td><td> </td><td> </td><td> </td></tr> </table>		Rev.	Description	date	by	checked	A	Substrate depth text revised.	10/08/21	KG	GH																														
Rev.	Description	date	by	checked	
A	Substrate depth text revised.	10/08/21	KG	GH	

Client
St. George West London

St. George West London Ltd,
St. George House,
76 Crown Road,
Twickenham,
TW1 3EU

Project Title
Camden Goods Yard

Drawing Title
Green and Brown Roof Layout Plan

Project Stage
Stage 3b

PLACE
Design + Planning

Place Design + Planning Ltd
16 West Barnes Lane
London, SW20 0BU, UK
+44 208944 1940
+44 2089441117

scale As shown at A1 date 22/04/21 dw by CHC ch by GH
CGY00-PLA-XXX-RF-DR-LS-00230 WIP