



FULL ELEVATION_scale 1:500

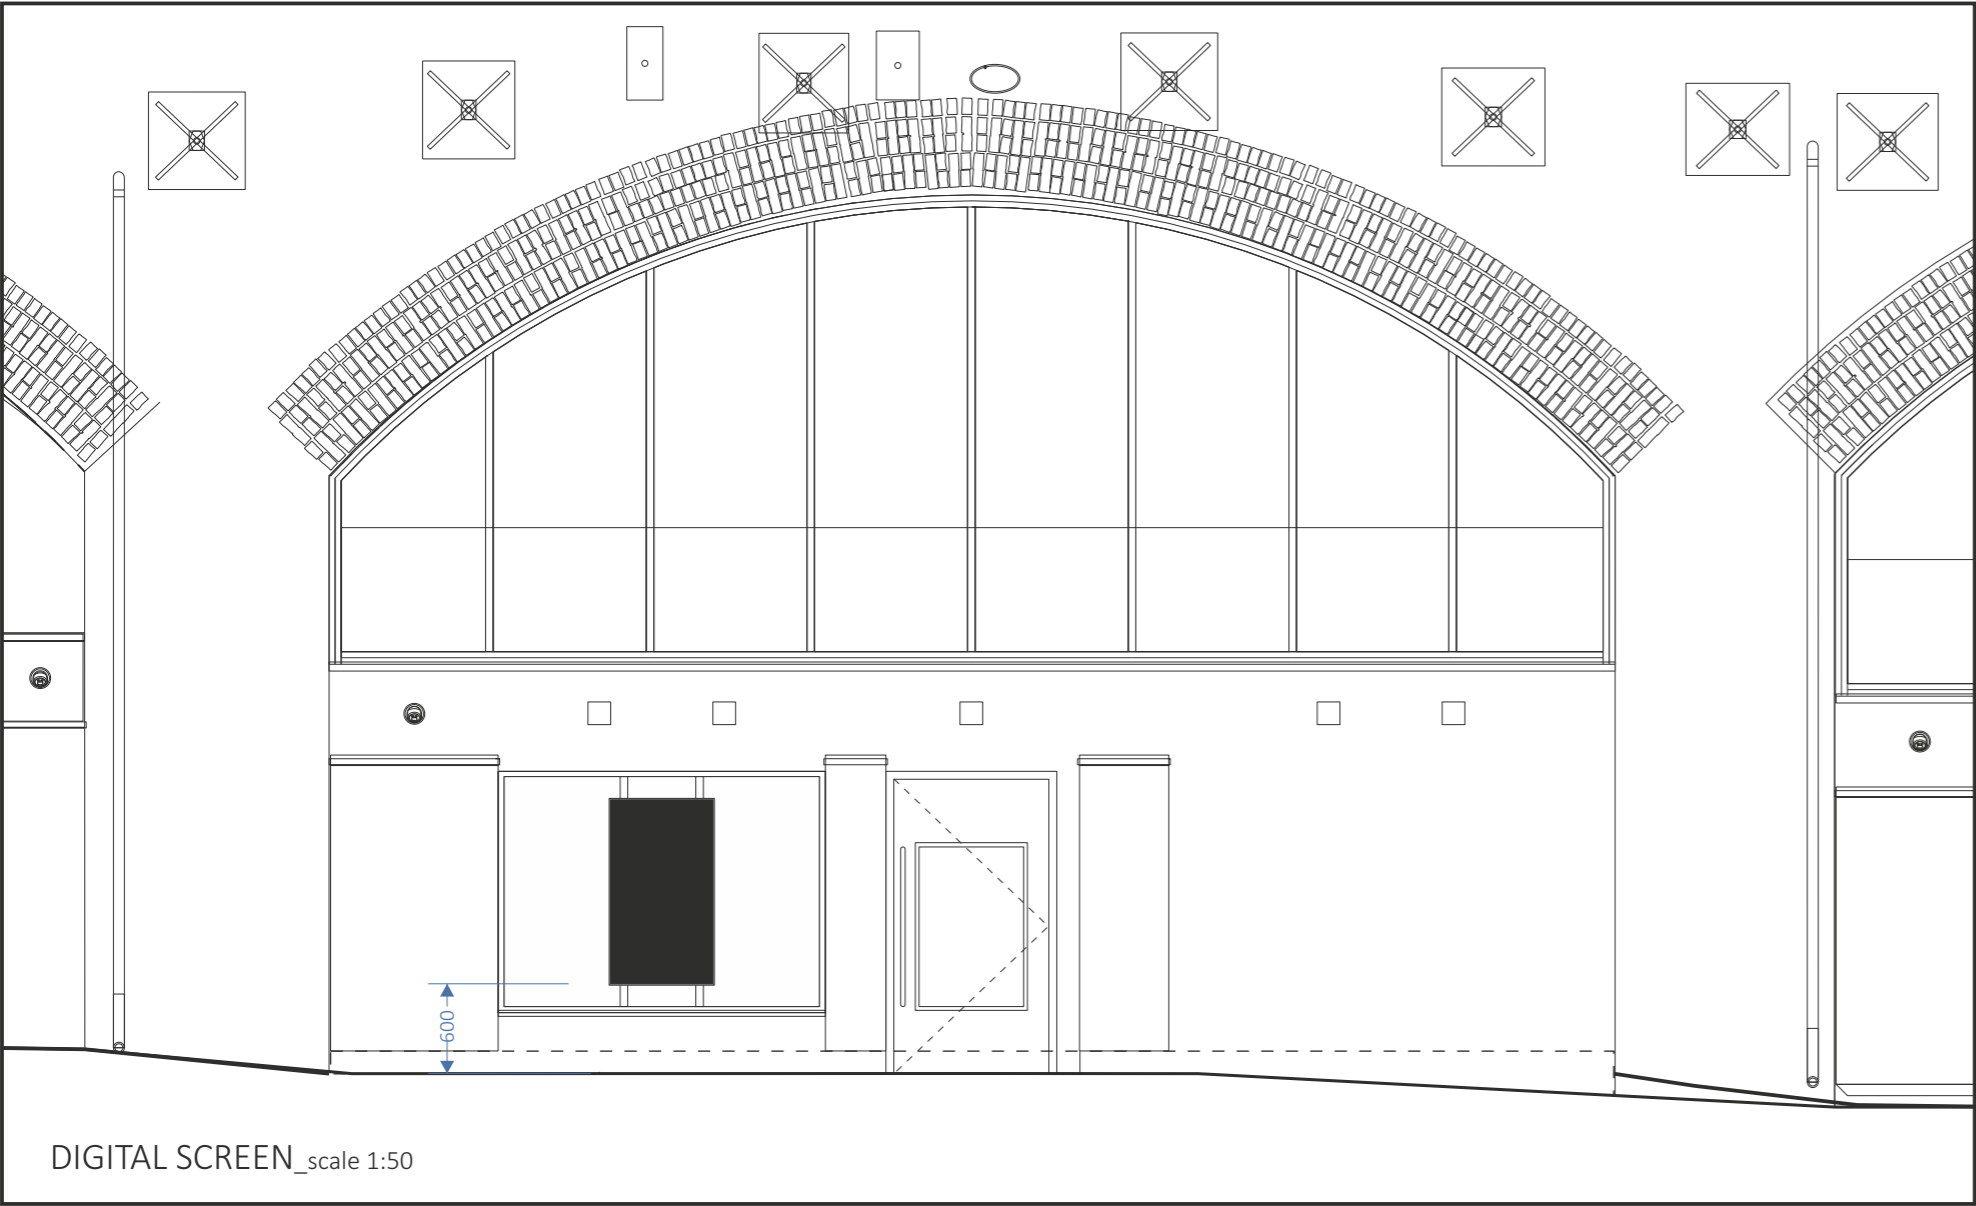

DIGITAL SCREEN_scale 1:50

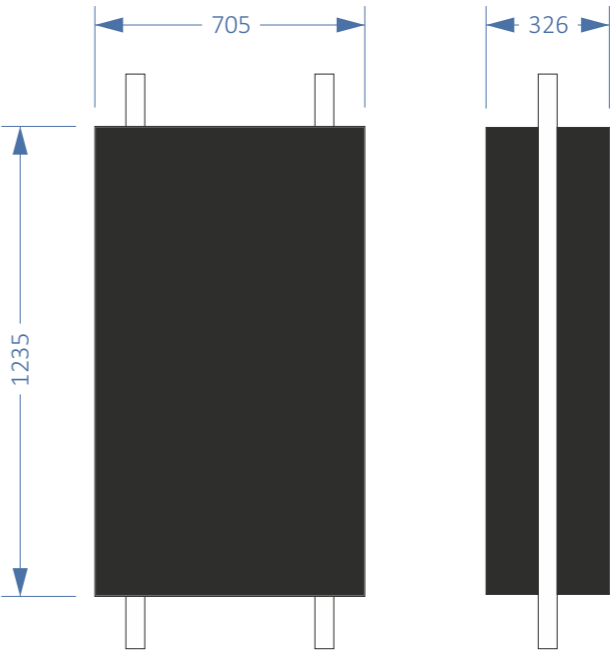

ITEM J_1-OFF DIGITAL SCREEN_scale 1:20
2-OFF 55" digital screens fitted back to back to vertical floor to ceiling 50mm DIA posts creating double sided displays.

Rev.:	Rev Date:	Revision Details:
C	07-05-2021	Rev C (RJB) - 1-off digital screen removed. Screen Numbers changed to alphanumeric style from just numerals. Rev B (RJB) - CURZON sign reduced in size and positioned centrally over door. Rev A (RJB). Signage spec changed to full face illuminated solid text / numerals. Screen number signs changed to single numerals.

File Name: JOBS\CLIENTS\A-F\Curzon Cinema - Camden\					Client: CURZON CINEMA
Job No:	Scale: @A3 as above	Drawn by: Andy D.	Checked by:	Date: 29.04.2021	Site: Arches N7 - N14 Hawley Wharf Camden

