




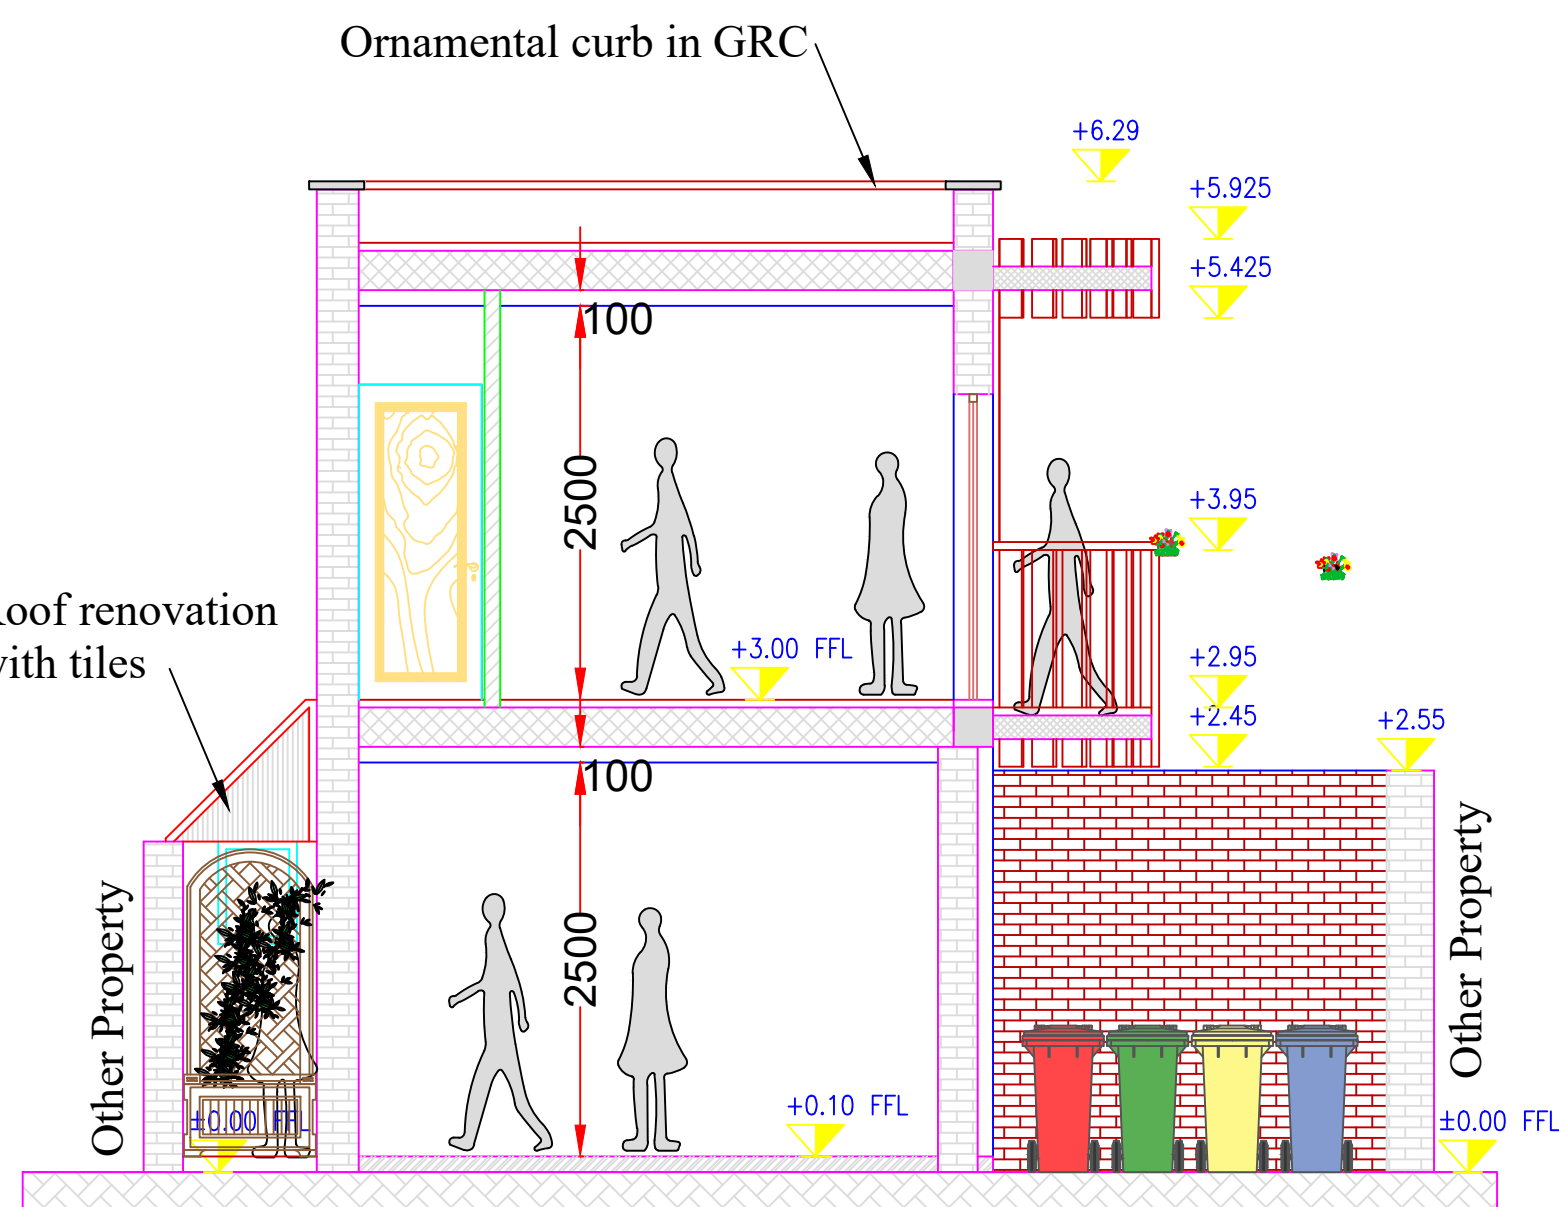

Section A-A

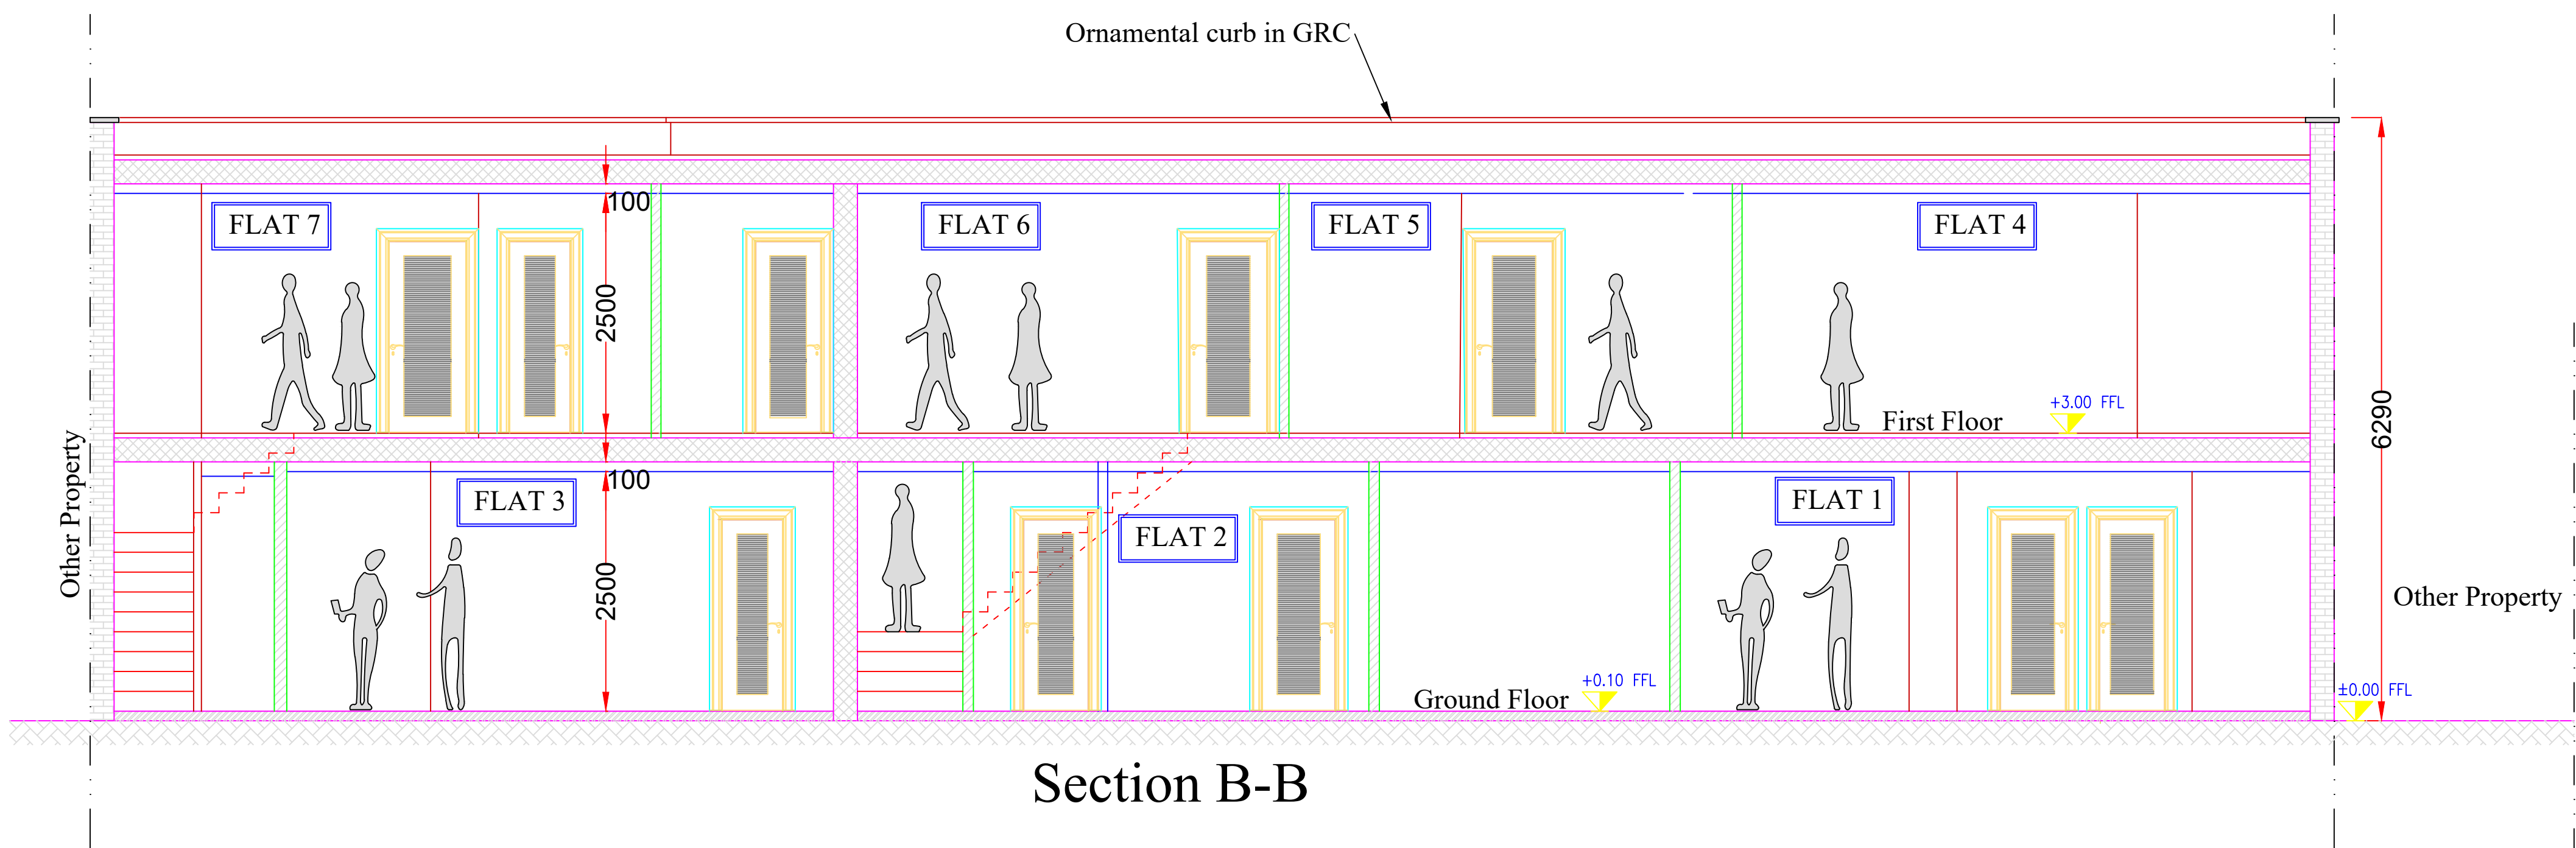

Section B-B

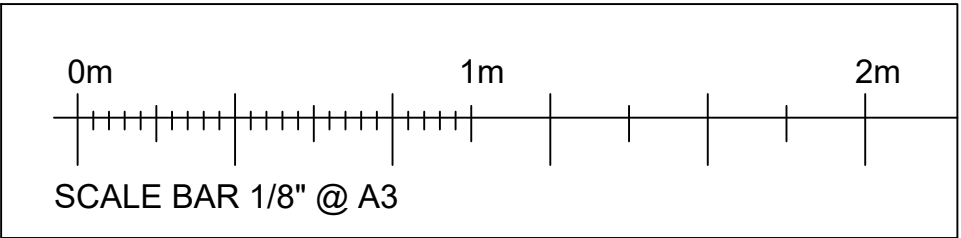

Registered as an architect under the
Architect Act 1997

RIBA 
Chartered Practice

arb
Architects
Registration
Board

Company n. 11868709 & its office registered in England & Wales
Don't scale for building control or construction purpose, may be scaled for planning purpose
Any variation or supplementary drawings are to be approved by the Architect
Ownership & Copyright of the drawing belongs to ASP Architects london Ltd


Issue for Prior Approval	06/09/2021	0
Description	Date	Rev.

CLIENT

Newmake Properties Ltd
245 Whitton Avenue East
Greenford, UB6 0QQ

LOCAL AUTHORITY

Camden Council

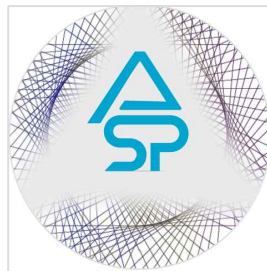

Alshajrawi Sami Projects

ASP ARCHITECTS LONDON LTD

Alshajrawi Sami Projects
3 Russell Road, Flat n.2
LONDON W14 8JA - ENGLAND
E-Mail: info@asparchitects.co.uk
www.asparchitects.co.uk
Tel. N.: +44 02030341350

PROJECT:
Change of Use From B1 to C3
1-6 Speedy Place, London WC1H 8BU

TITLE:
Proposed
Section A-A & Section B-B

Drawn By Sami A.	Checked By ASP	Approved By A.A.
---------------------	-------------------	---------------------

Scale 1/4" (1:40) @A1	Date 06/09/2021
--------------------------	--------------------

Project Code ASP-21105	Drawing No. P202	Revision 0
---------------------------	---------------------	---------------