

1 PROPOSED RENDER 1

PL302 SCALE: NTS




PROPOSED RENDER 2

PL302 SCALE: NTS



3 PROPOSED RENDER 3

PL302 SCALE: NTS

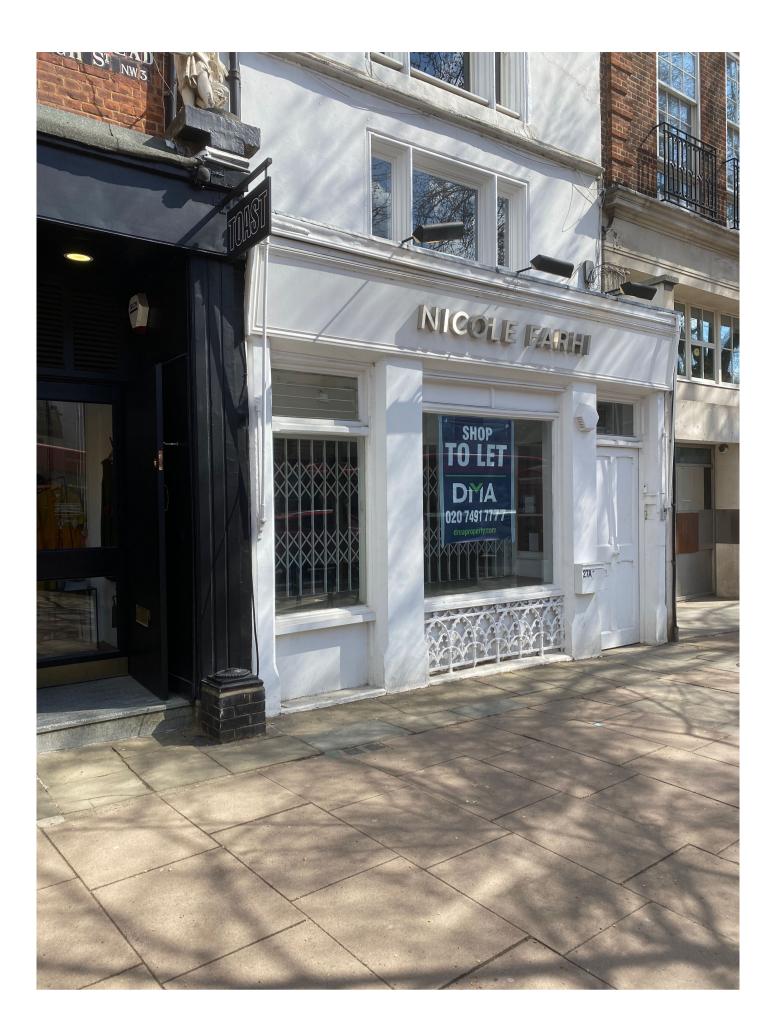

4 EXISTING STORE FRONT IMAGE

PL302 SCALE: NTS

Figured dimensions shall be taken in preference to scaled dimensions and any discrepancies or errors are to be referred to the Designer. Contractors, sub-contractors and suppliers must verify all dimensions on site before commencing work or making any fabrication drawings. @ Copyright Reserved

apt.design
C/O THE STUDIO, LANGTON HOUSE,
WALCOTE ROAD, SOUTH KILWORTH,
LEICESTERSHIRE, UK, LE17 6EG
WWW.APT-DESIGN.CO.UK
T: +44 (0) 1858 469420

For Office Use: A\_12487

free people

27 HAMPSTEAD HIGH STREET LONDON NW3 1QA

CONSULTANT:

free people

DRAWN BY:

ISSUE / DATE:

PLANNING 00.00.0000

**REVISION**:

SHEET TITLE :

EXISTING & PROPOSED

STOREFRONT IMAGES SHEET NO.:

**PL302**