



Internal Room Elevation  
Scale: 1:10

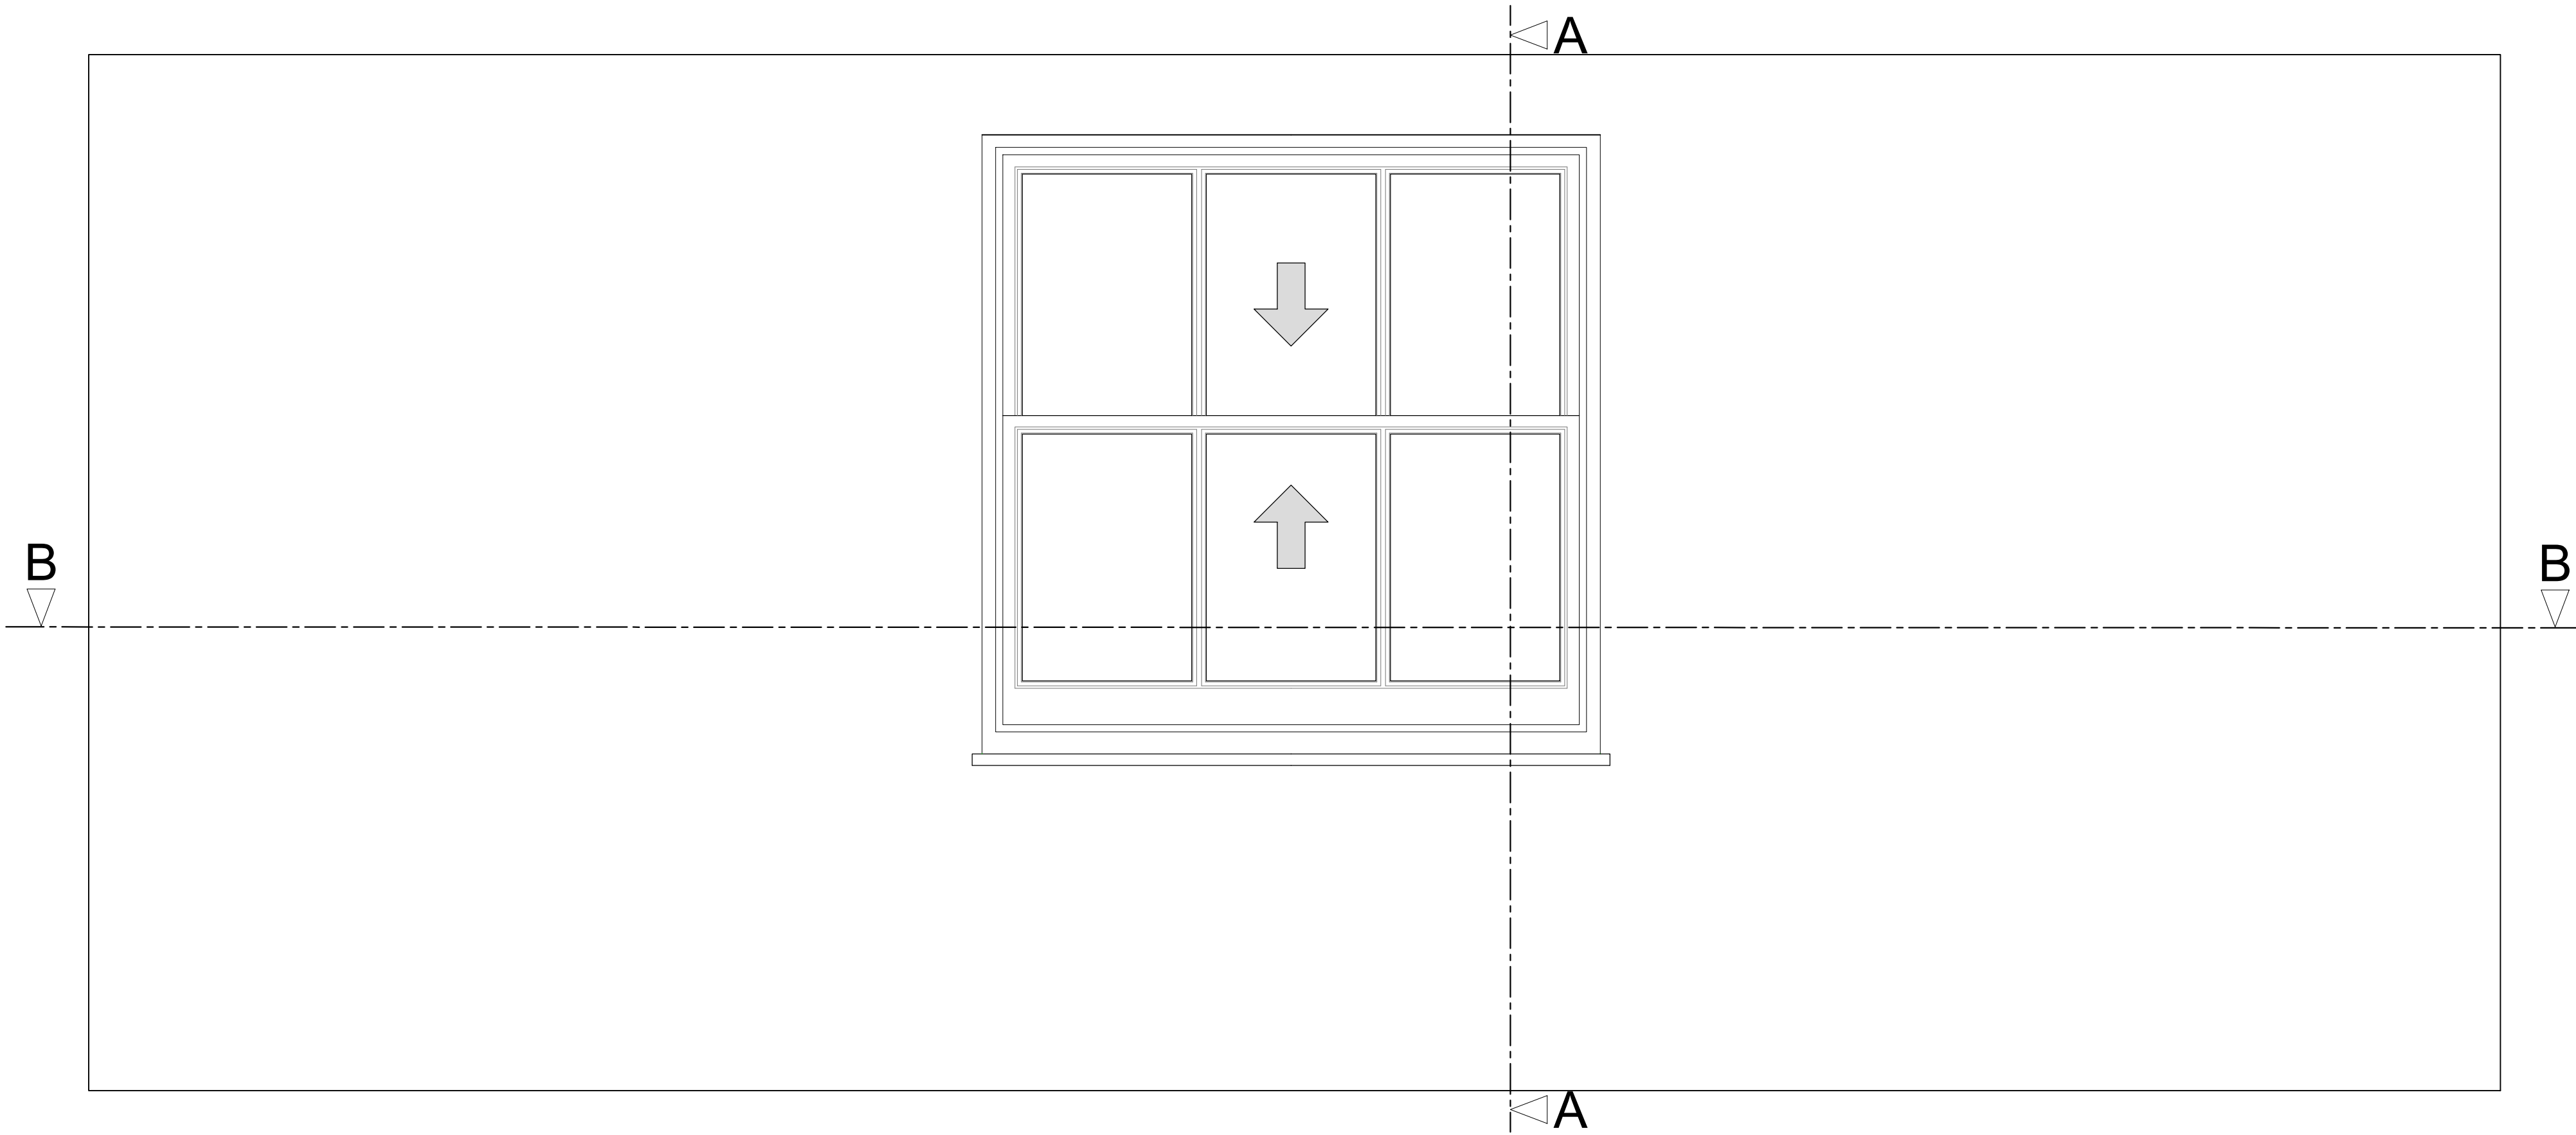

Section A-A through External Wall  
Scale: 1:10

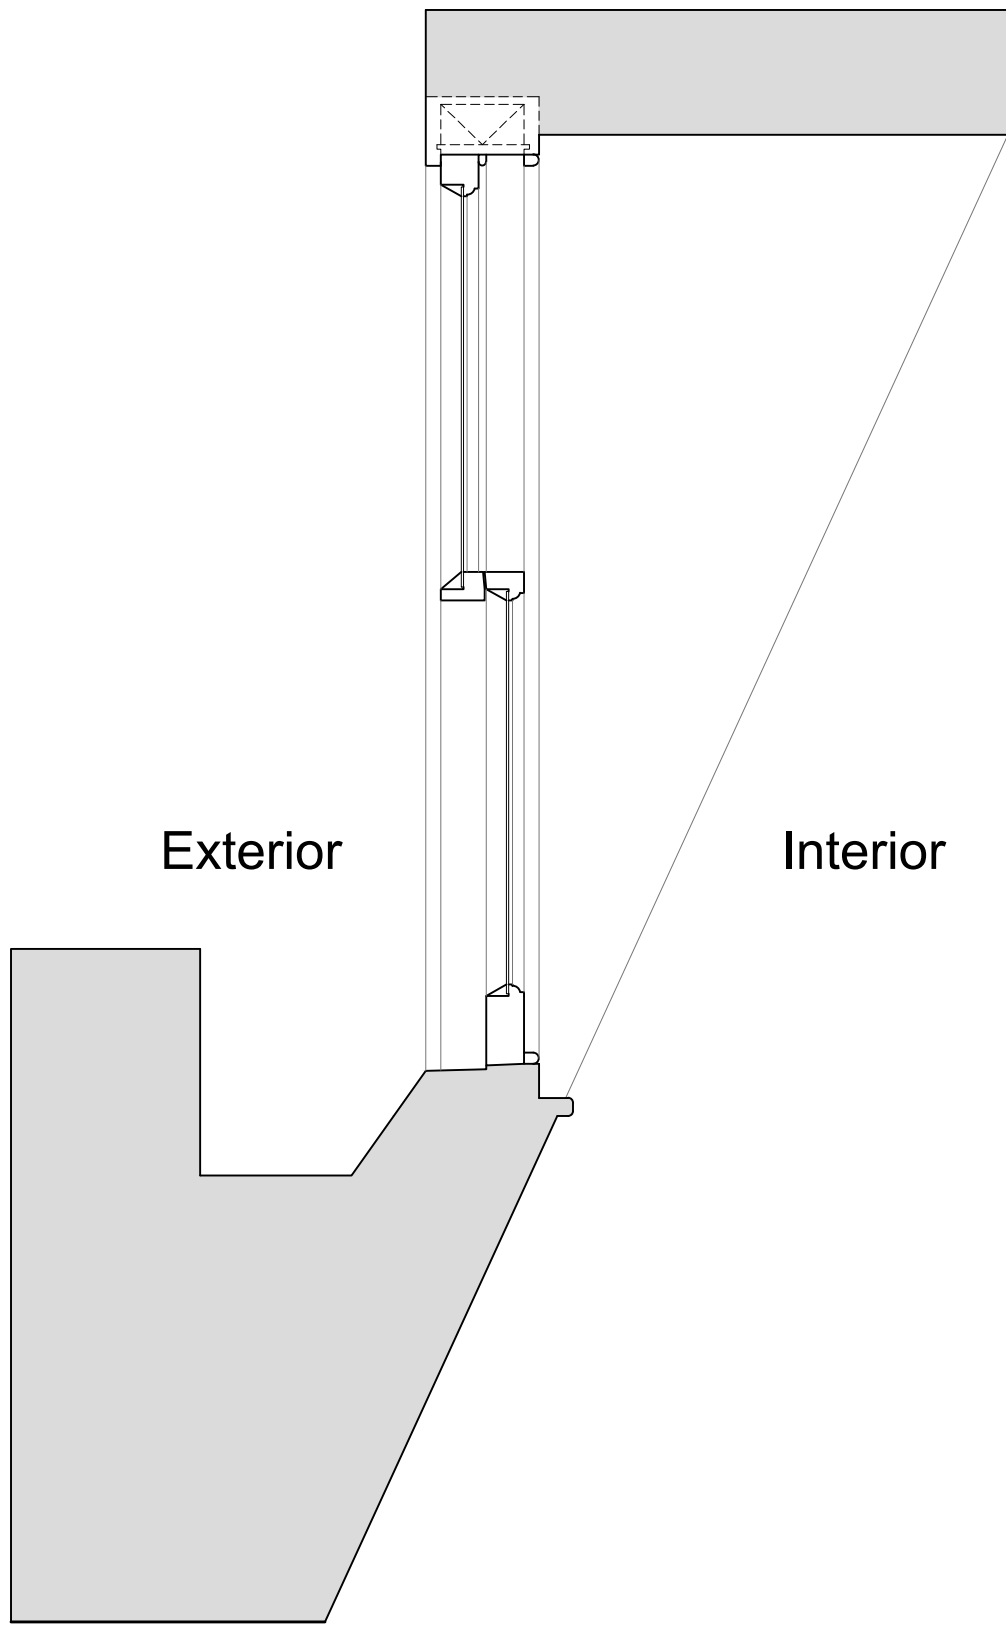

Plan Section B-B  
Scale: 1:10



Revision	Date	Amendment
1.0	01-10-2021	Issued for listed building consent Application

Do not reproduce this drawing without written permission  
All dimensions are in millimetres unless stated otherwise


Drawing Not For Construction

**HS2**  
High Speed (HS2) Limited  
1st-3rd Floor  
The Podium  
1 Eversholt Street  
London NW1 2DN


**COSTAIN SKANSKA**  
Costain Skanska Joint Venture  
9th Floor  
The Tower  
1 Eversholt Street  
London NW1 2DN

Site Address: 62B Delacey Street, London NW1			
Drawing Title: Third Floor - Bedroom: EXISTING Window Joinery Details - Sheet 1 of 3			
Surveyed by: AP & PB	Primary Drawn by: PB	Secondary Drawn by: AP	Checked by: OB
Presentation Scale: as shown @ A1			Revision: 1.0
Date: 27-09-2021	Drawing No: WPI P066 NI - 62B DeS-EX-TF-J-05		


Internal Room Elevation with Secondary Glazing Installed  
Scale: 1:10

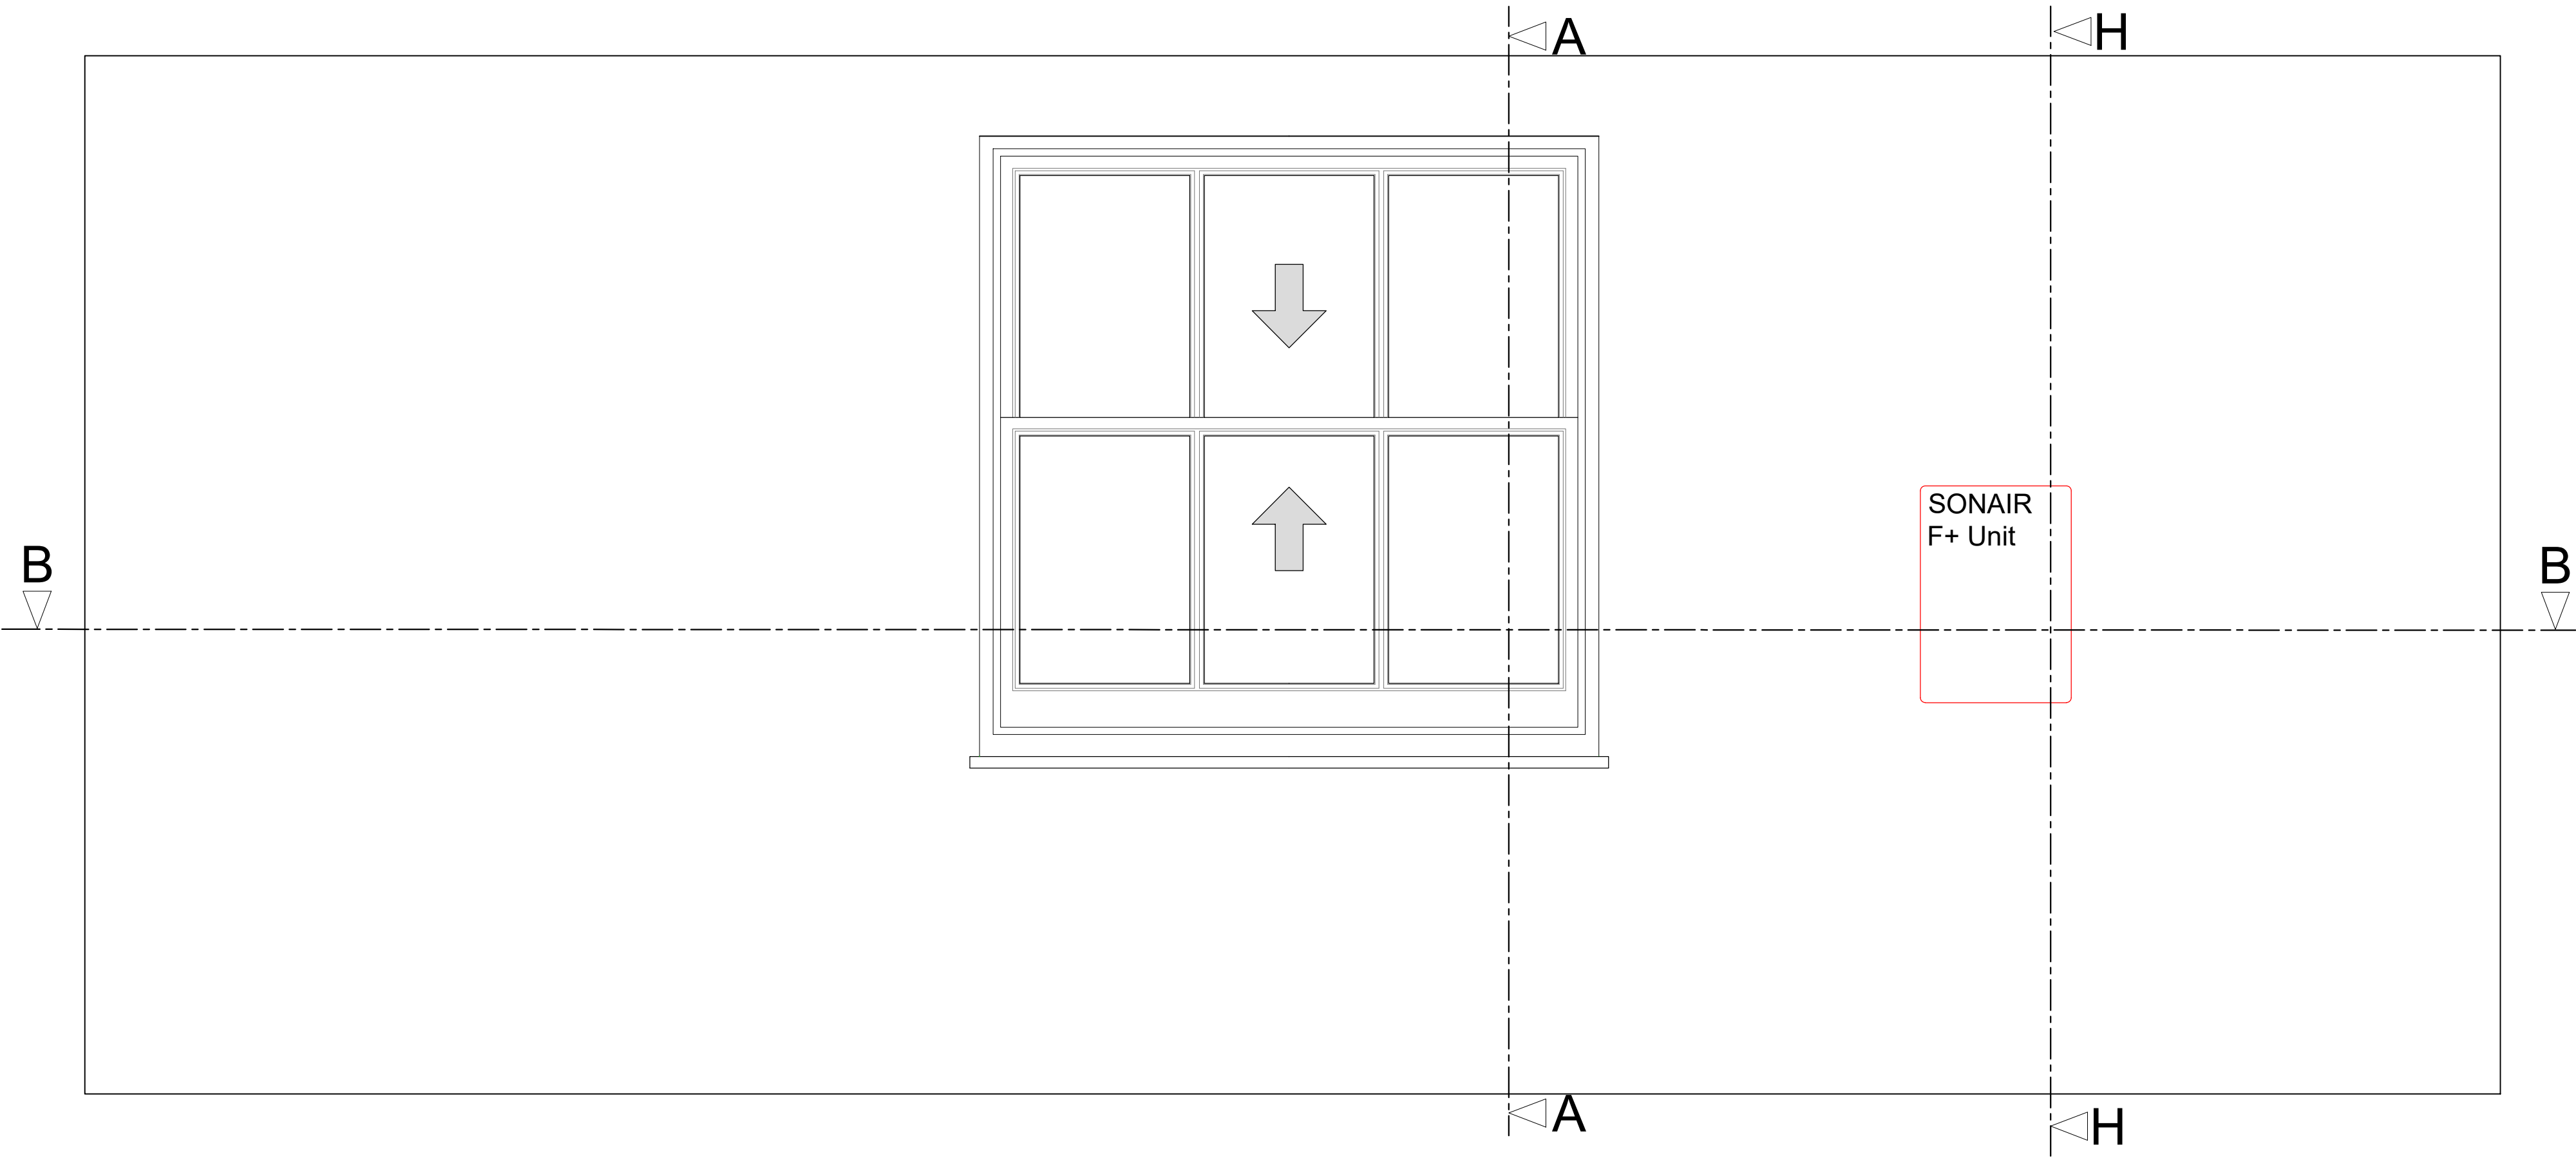


Section A-A through External Wall  
with Secondary Glazing Installed  
Scale: 1:10

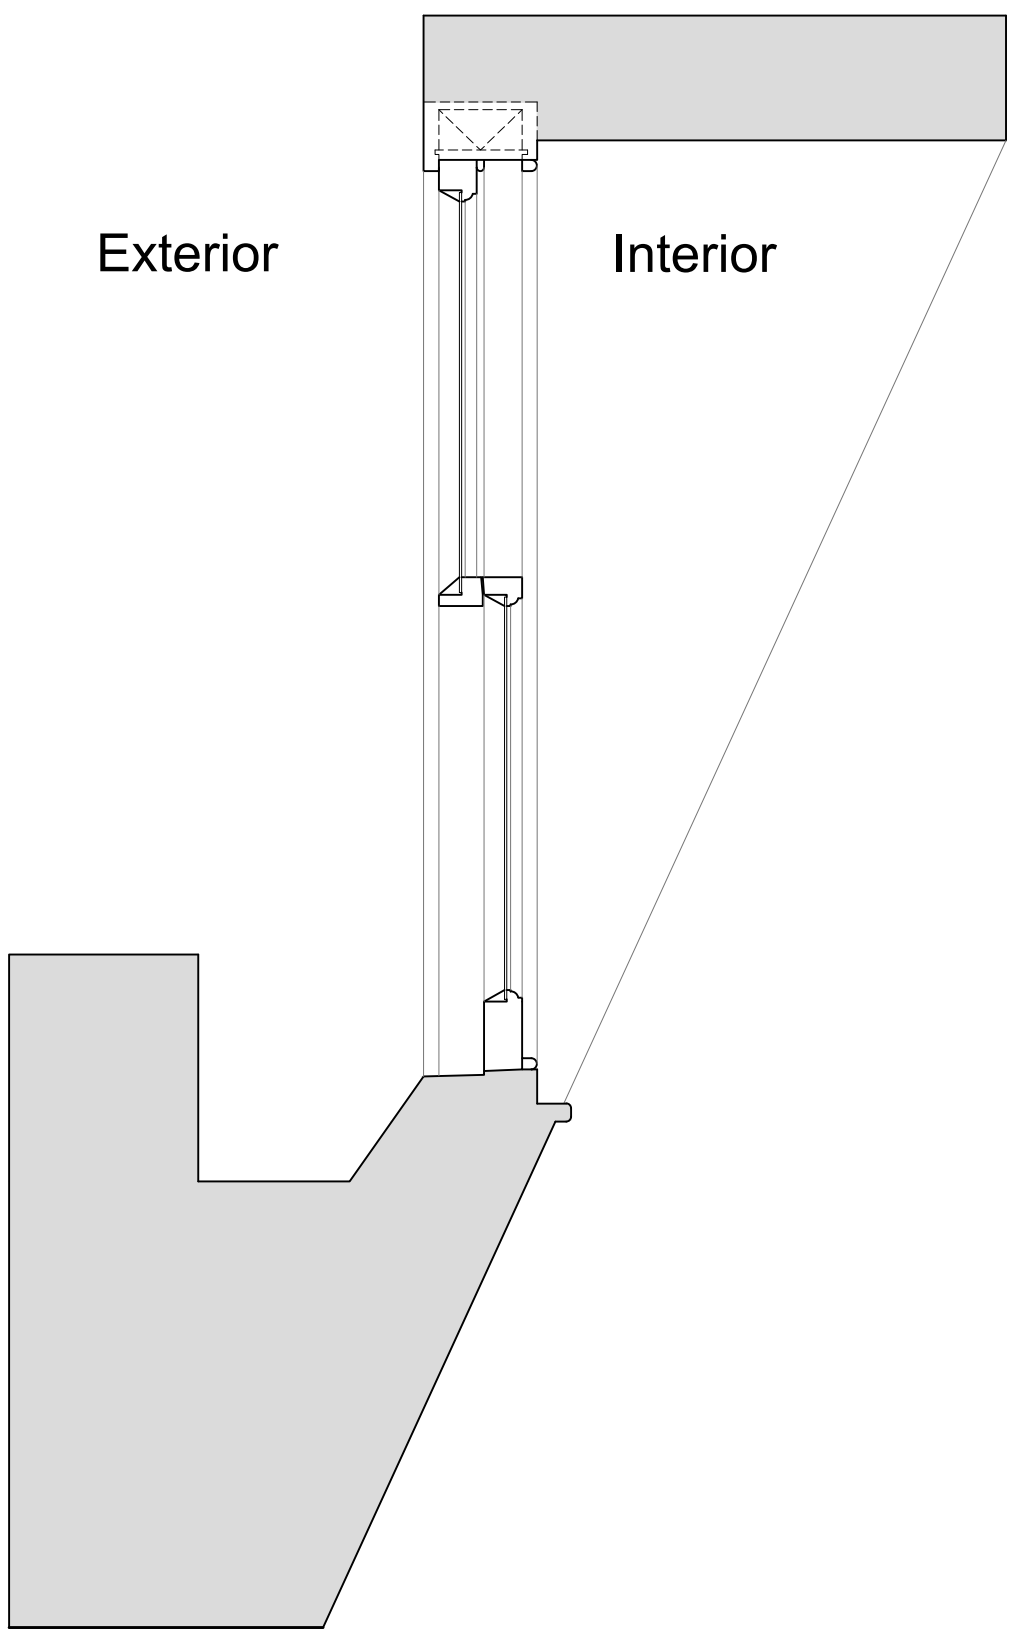


Section H-H through External Wall  
with Mechanical Ventilation Installed  
Scale: 1:10

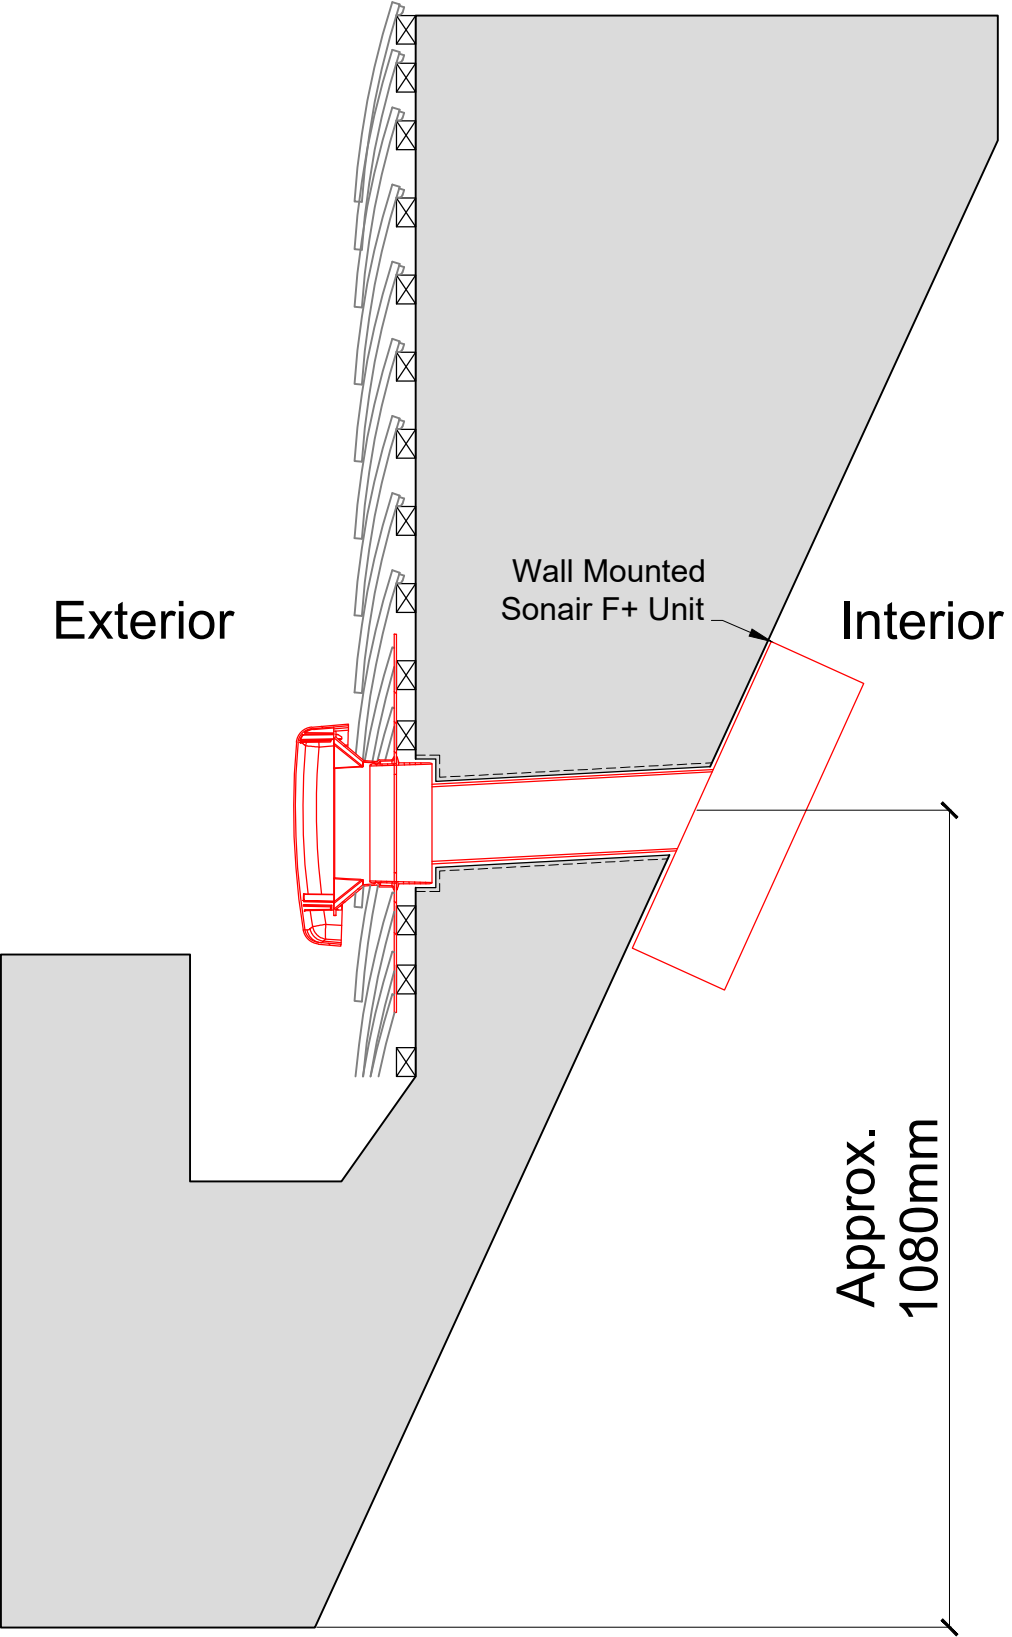

Plan Section B-B with Secondary Glazing Installed  
Scale: 1:10

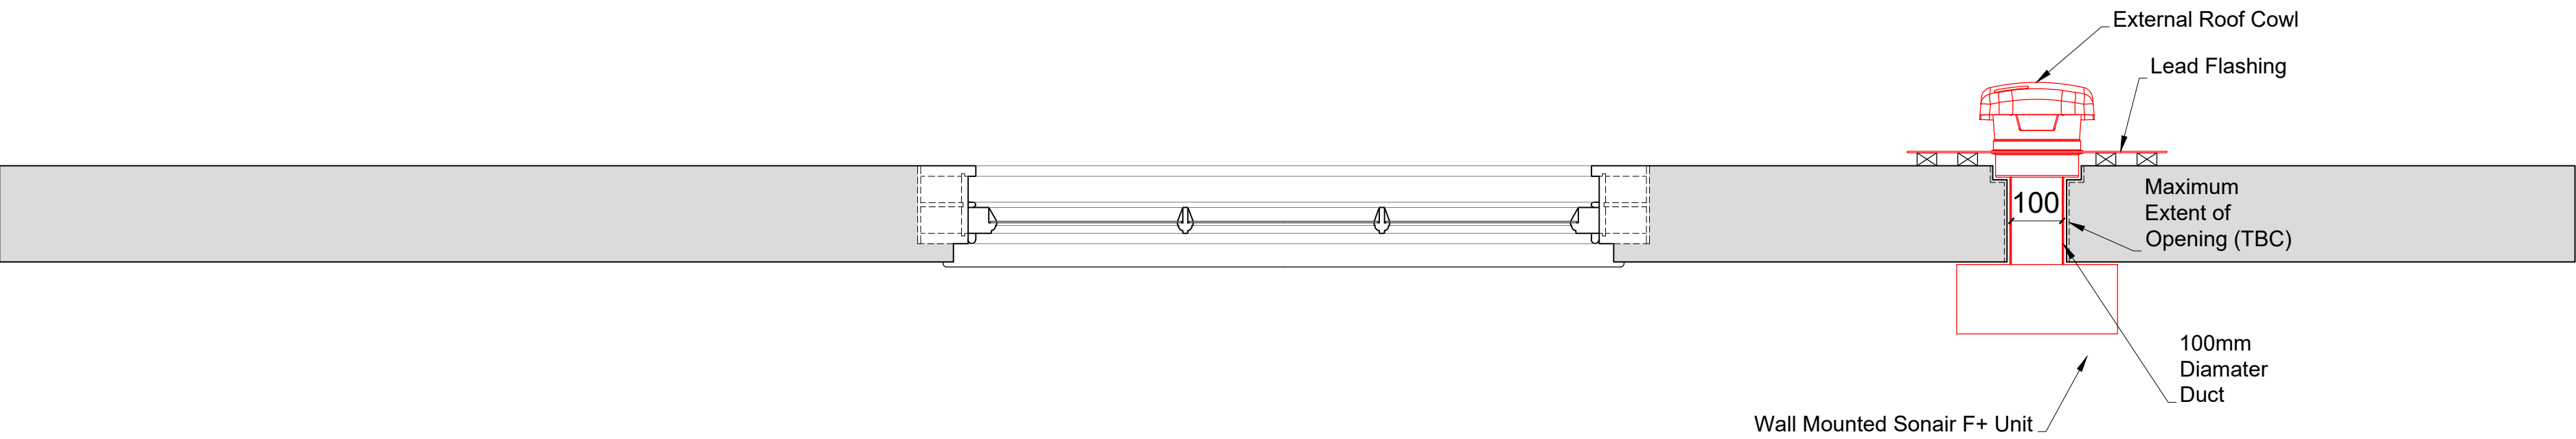

Detail of Sonair Unit  
Scale: 1:5

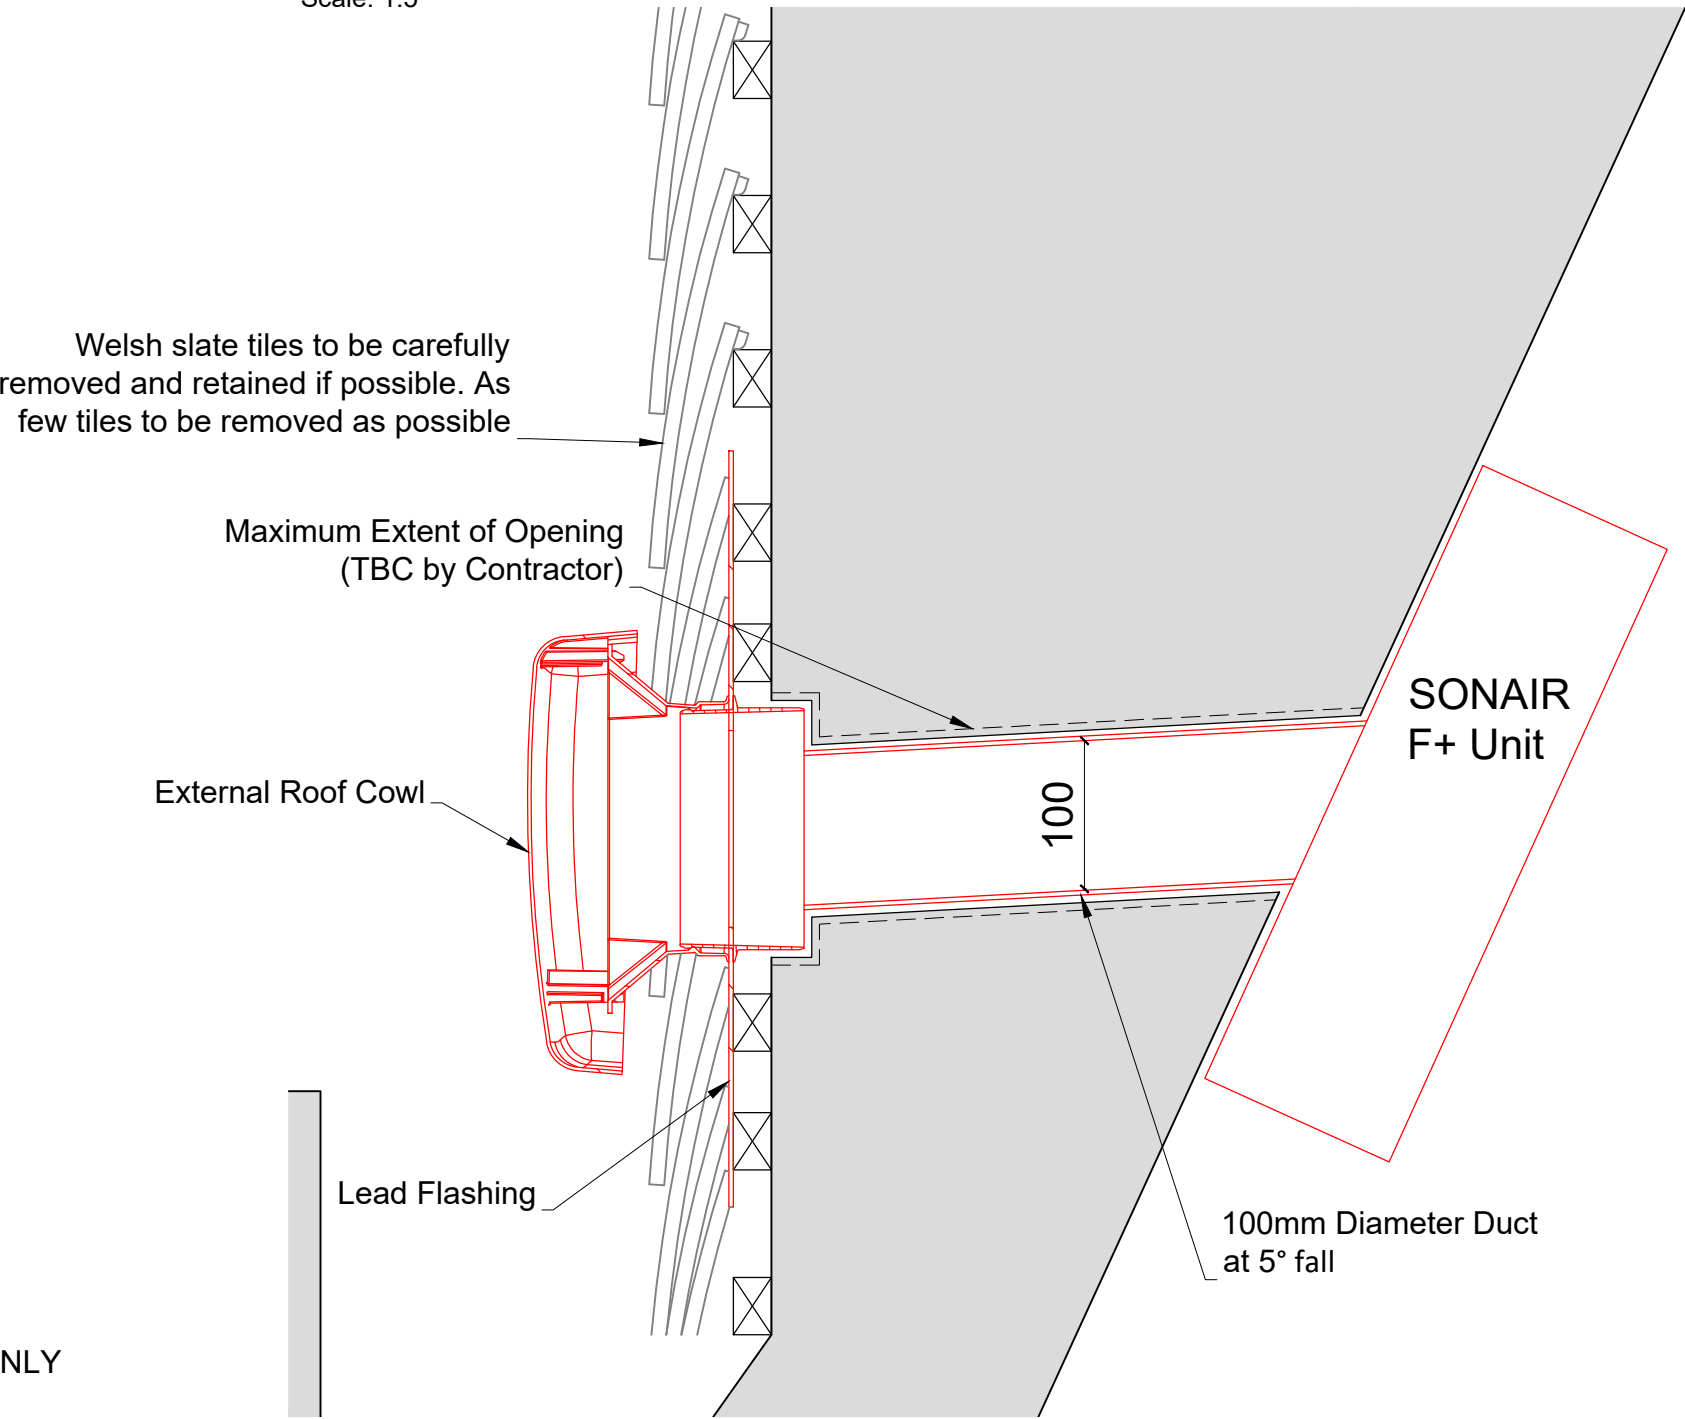

SECONDARY GLAZING SHOWN IN RED FOR VISUAL CLARITY ONLY

Revision	Date	Amendment
1.0	01-10-2021	Issued for listed building consent Application

Do not reproduce this drawing without written permission  
All dimensions are in millimetres unless stated otherwise

Drawing Not For Construction

HS2

High Speed (HS2) Limited  
1st-3rd Floor  
The Podium  
1 Eversholt Street  
London NW1 2DN

COSTAIN SKANSKA

Costain Skanska Joint Venture  
9th Floor  
The Tower  
1 Eversholt Street  
London NW1 2DN

Site Address: 62B Delacey Street, London NW1			
Drawing Title: Third Floor - Bedroom: PROPOSED Secondary Glazing Details - Sheet 2 of 3			
Surveyed by: AP & PB	Primary Drawn by: PB	Secondary Drawn by: AP	Checked by: OB
Presentation Scale: as shown @ A1			Revision: 1.0
Date: 27-09-2021	Drawing No: WPI P066 NI - 62B DeS-PR-TF-J-05.1		Revision: 1.0