



Internal Room Elevation
Scale: 1:10

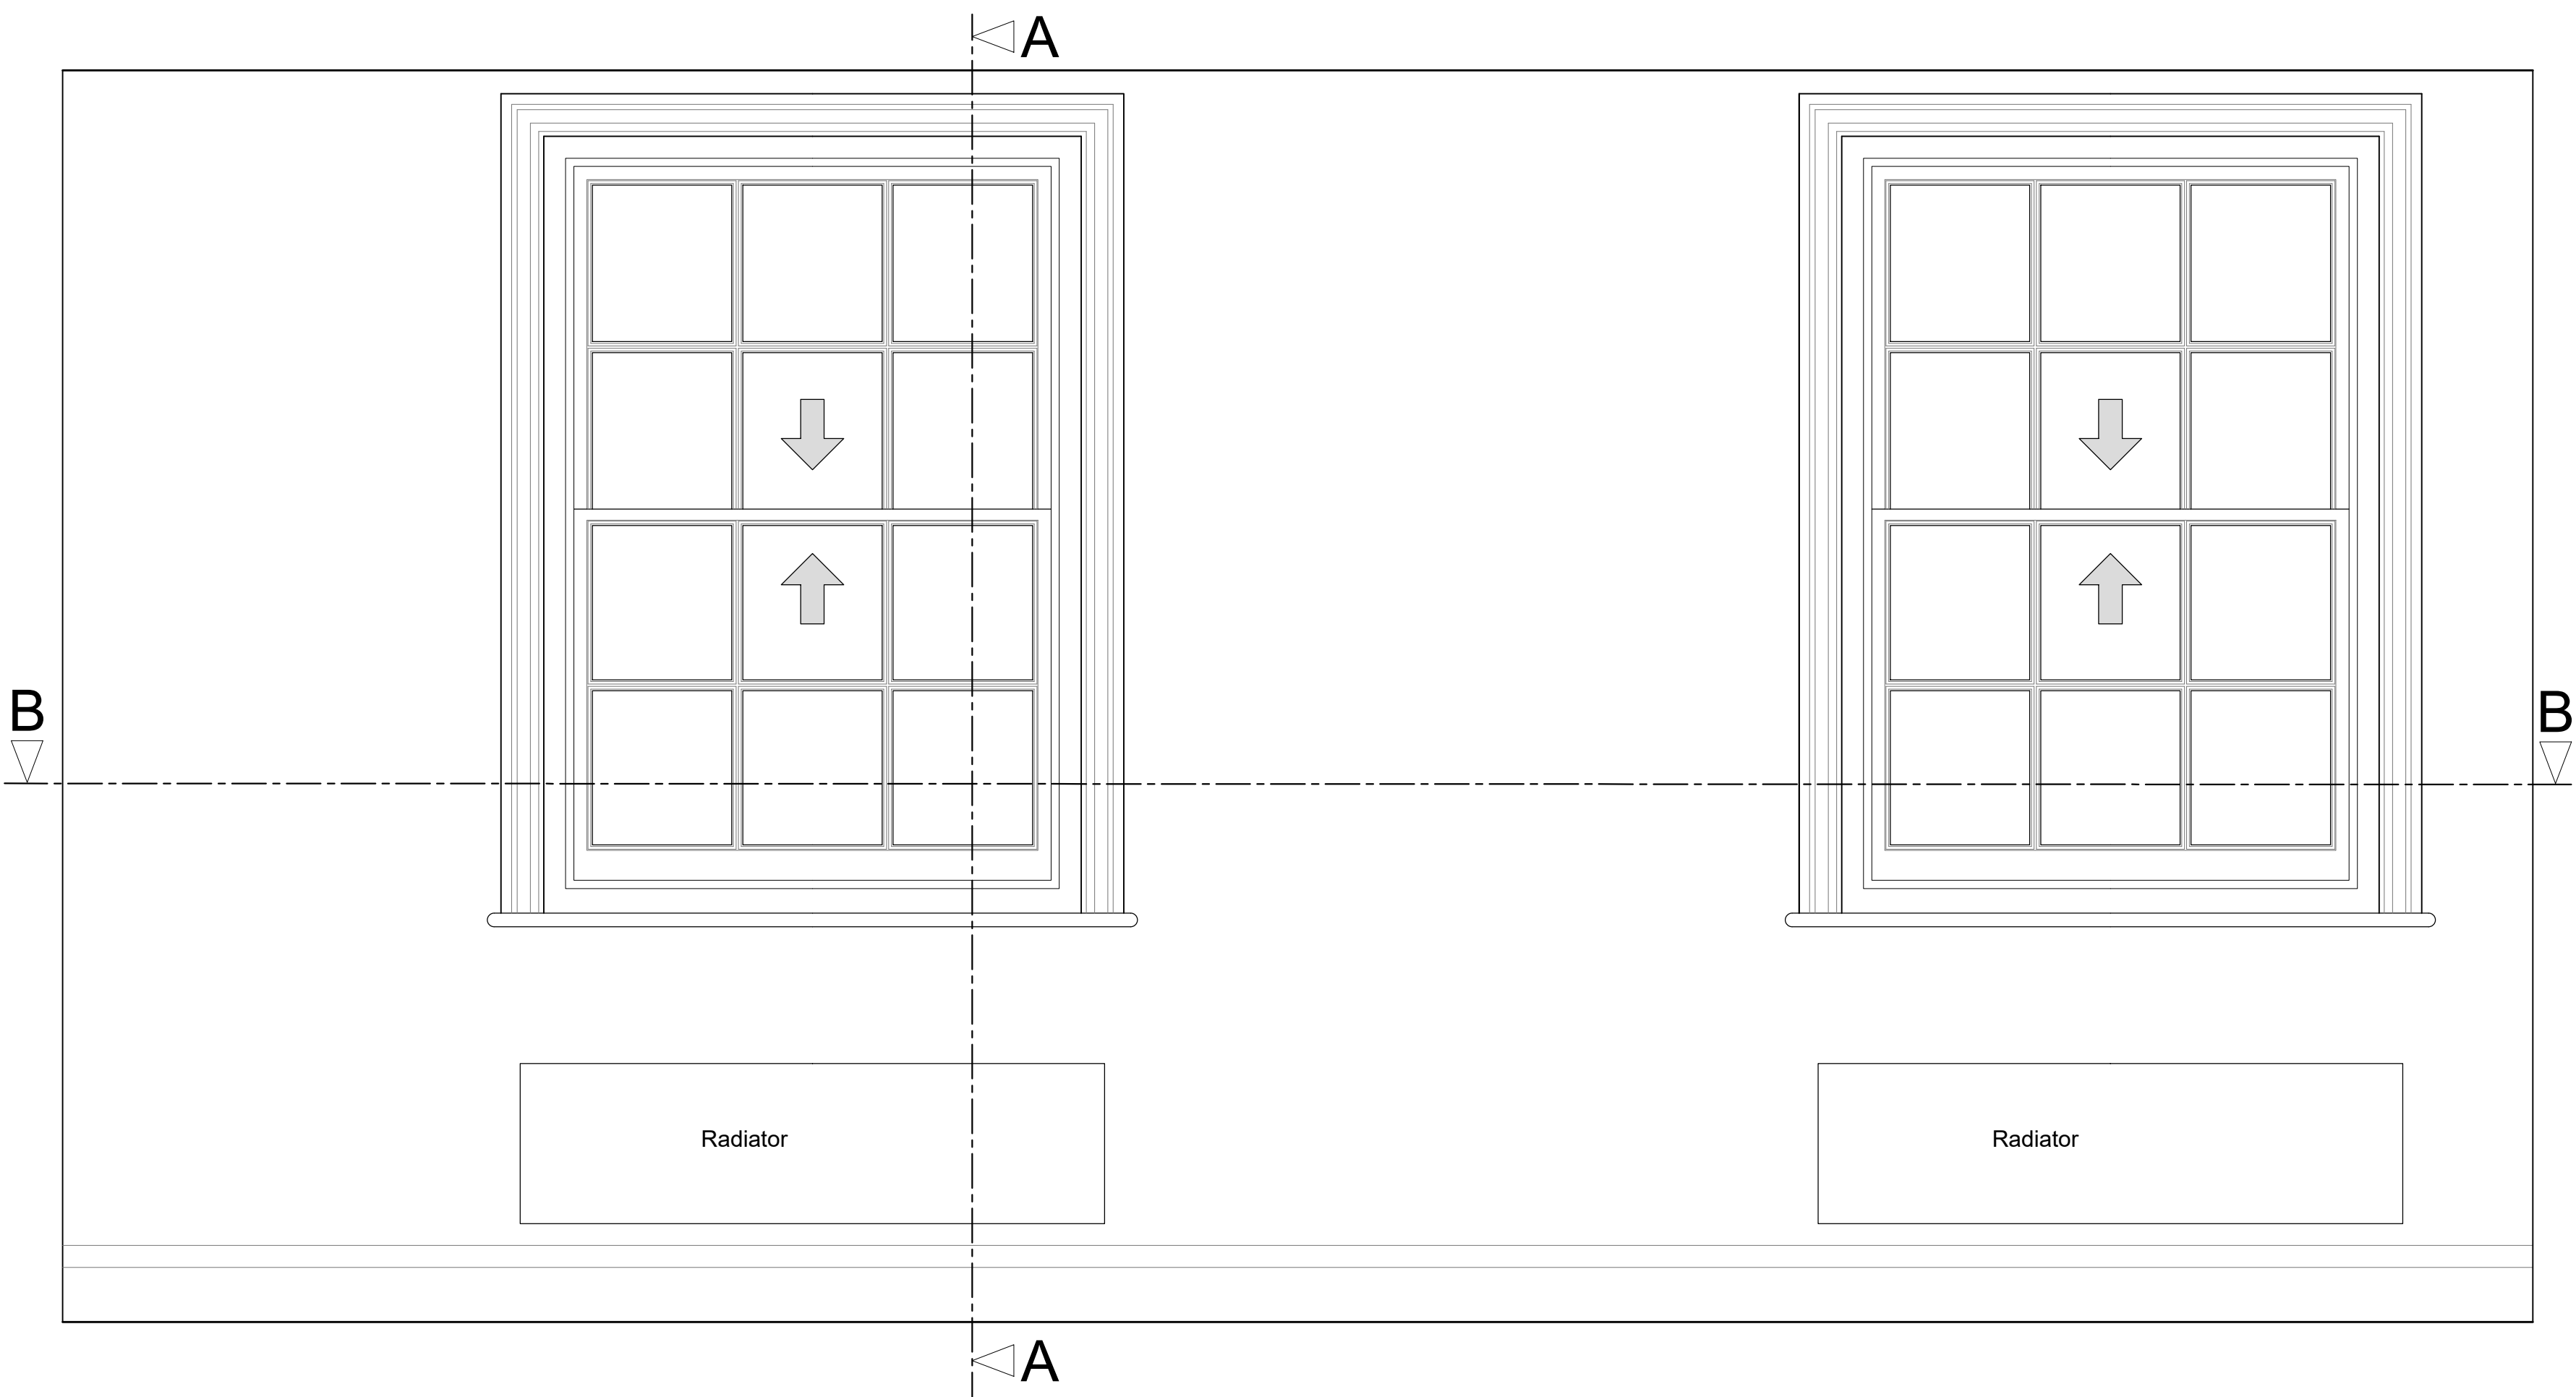

Section A-A through External Wall
Scale: 1:10

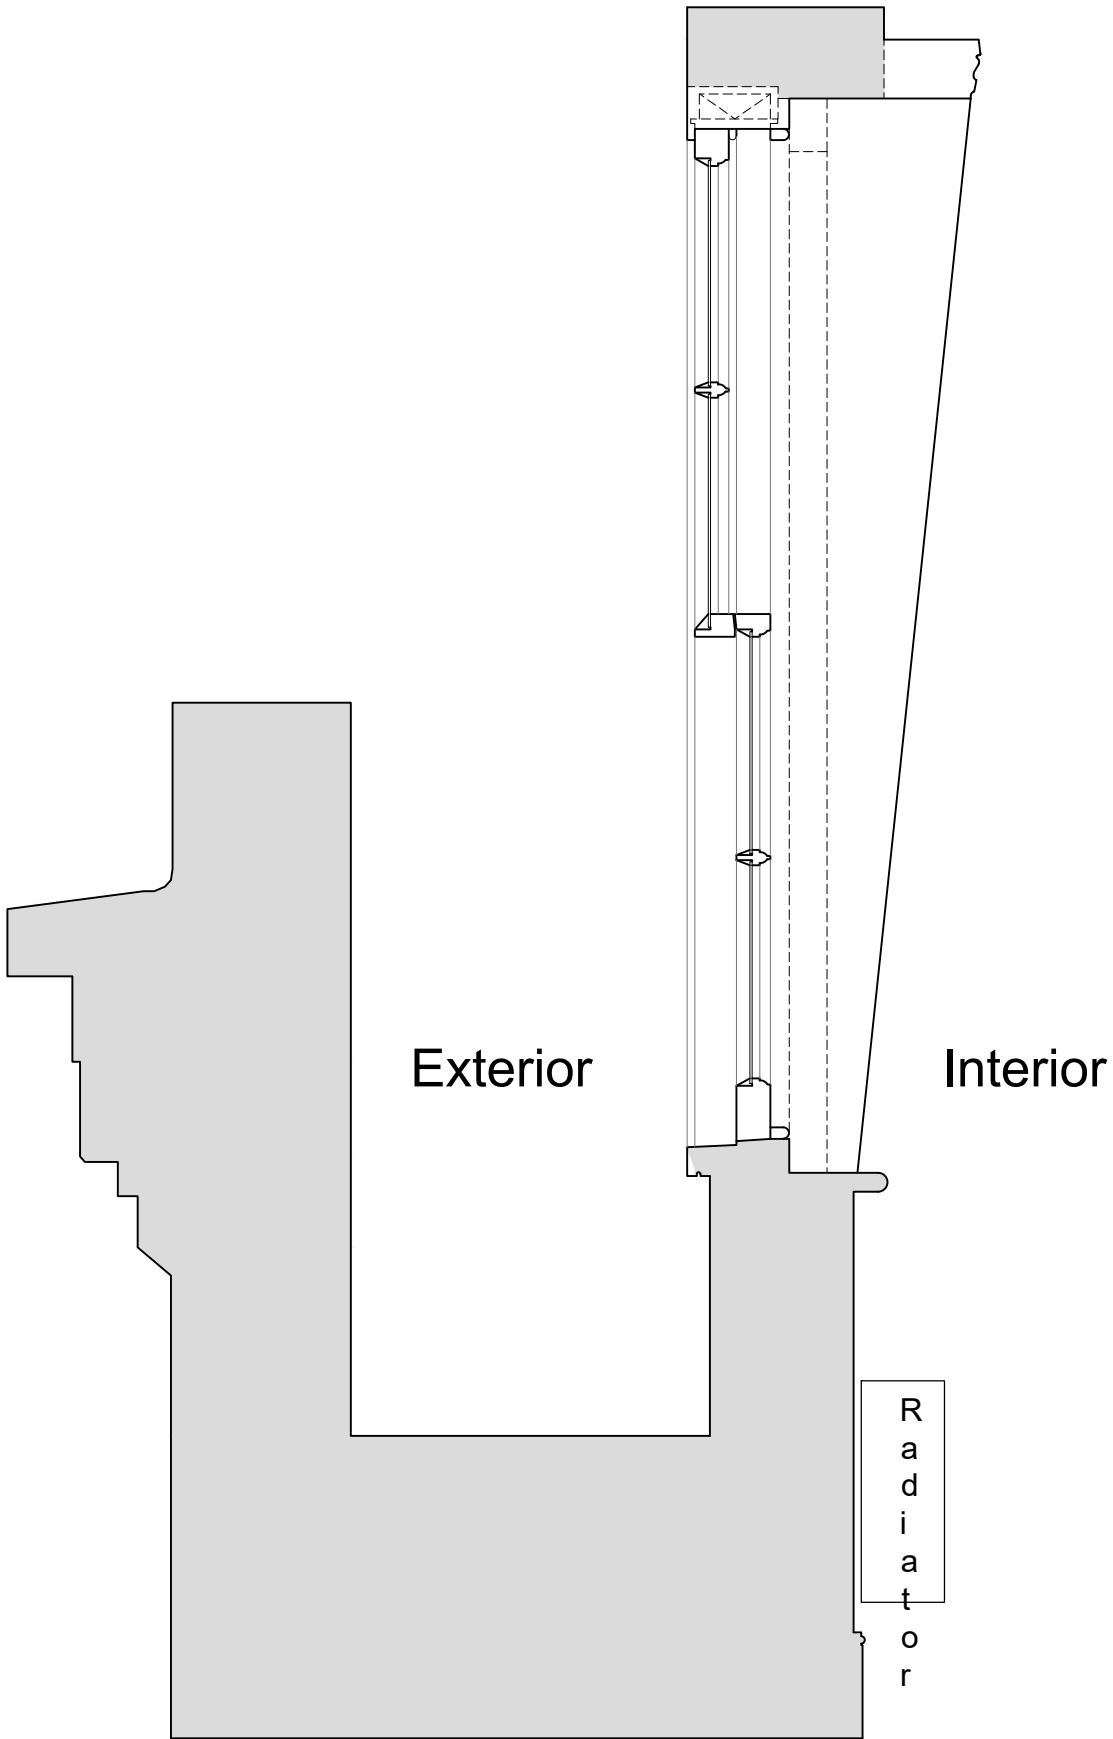

Plan Section B-B
Scale: 1:10



Revision	Date	Amendment
1.0	10-04-2019	Issued for listed building consent application
2.0	01-10-2021	Issued for listed building consent application

Do not reproduce this drawing without written permission
All dimensions are in millimetres unless stated otherwise

HS2

High Speed (HS2) Limited
1st-3rd Floor
The Podium
1 Eversholt Street
London NW1 2DN


COSTAIN SKANSKA

Costain Skanska Joint Venture
9th Floor
The Tower
1 Eversholt Street
London NW1 2DN


Note: Installation for temporary secondary glazing has previously been granted under Listed Building Consent application 2021/2190/L, granted on 17-06-2021.			
Site Address: 42 Morningside Terrace, London NW1			
Drawing Title: Third Floor - Lounge: EXISTING Window Joinery Details - Sheet 1 of 3			
Surveyed by: AP & PB	Drawn by: PB	Checked by: OB	Presentation Scale: as shown @ A1
Date: 03-04-2019	Drawing No: WPI P066 NI -42 MT-EX-TF-J-05	Revision: 2.0	

Drawing Not For Construction


Internal Room Elevation with Secondary Glazing Installed
Scale: 1:10

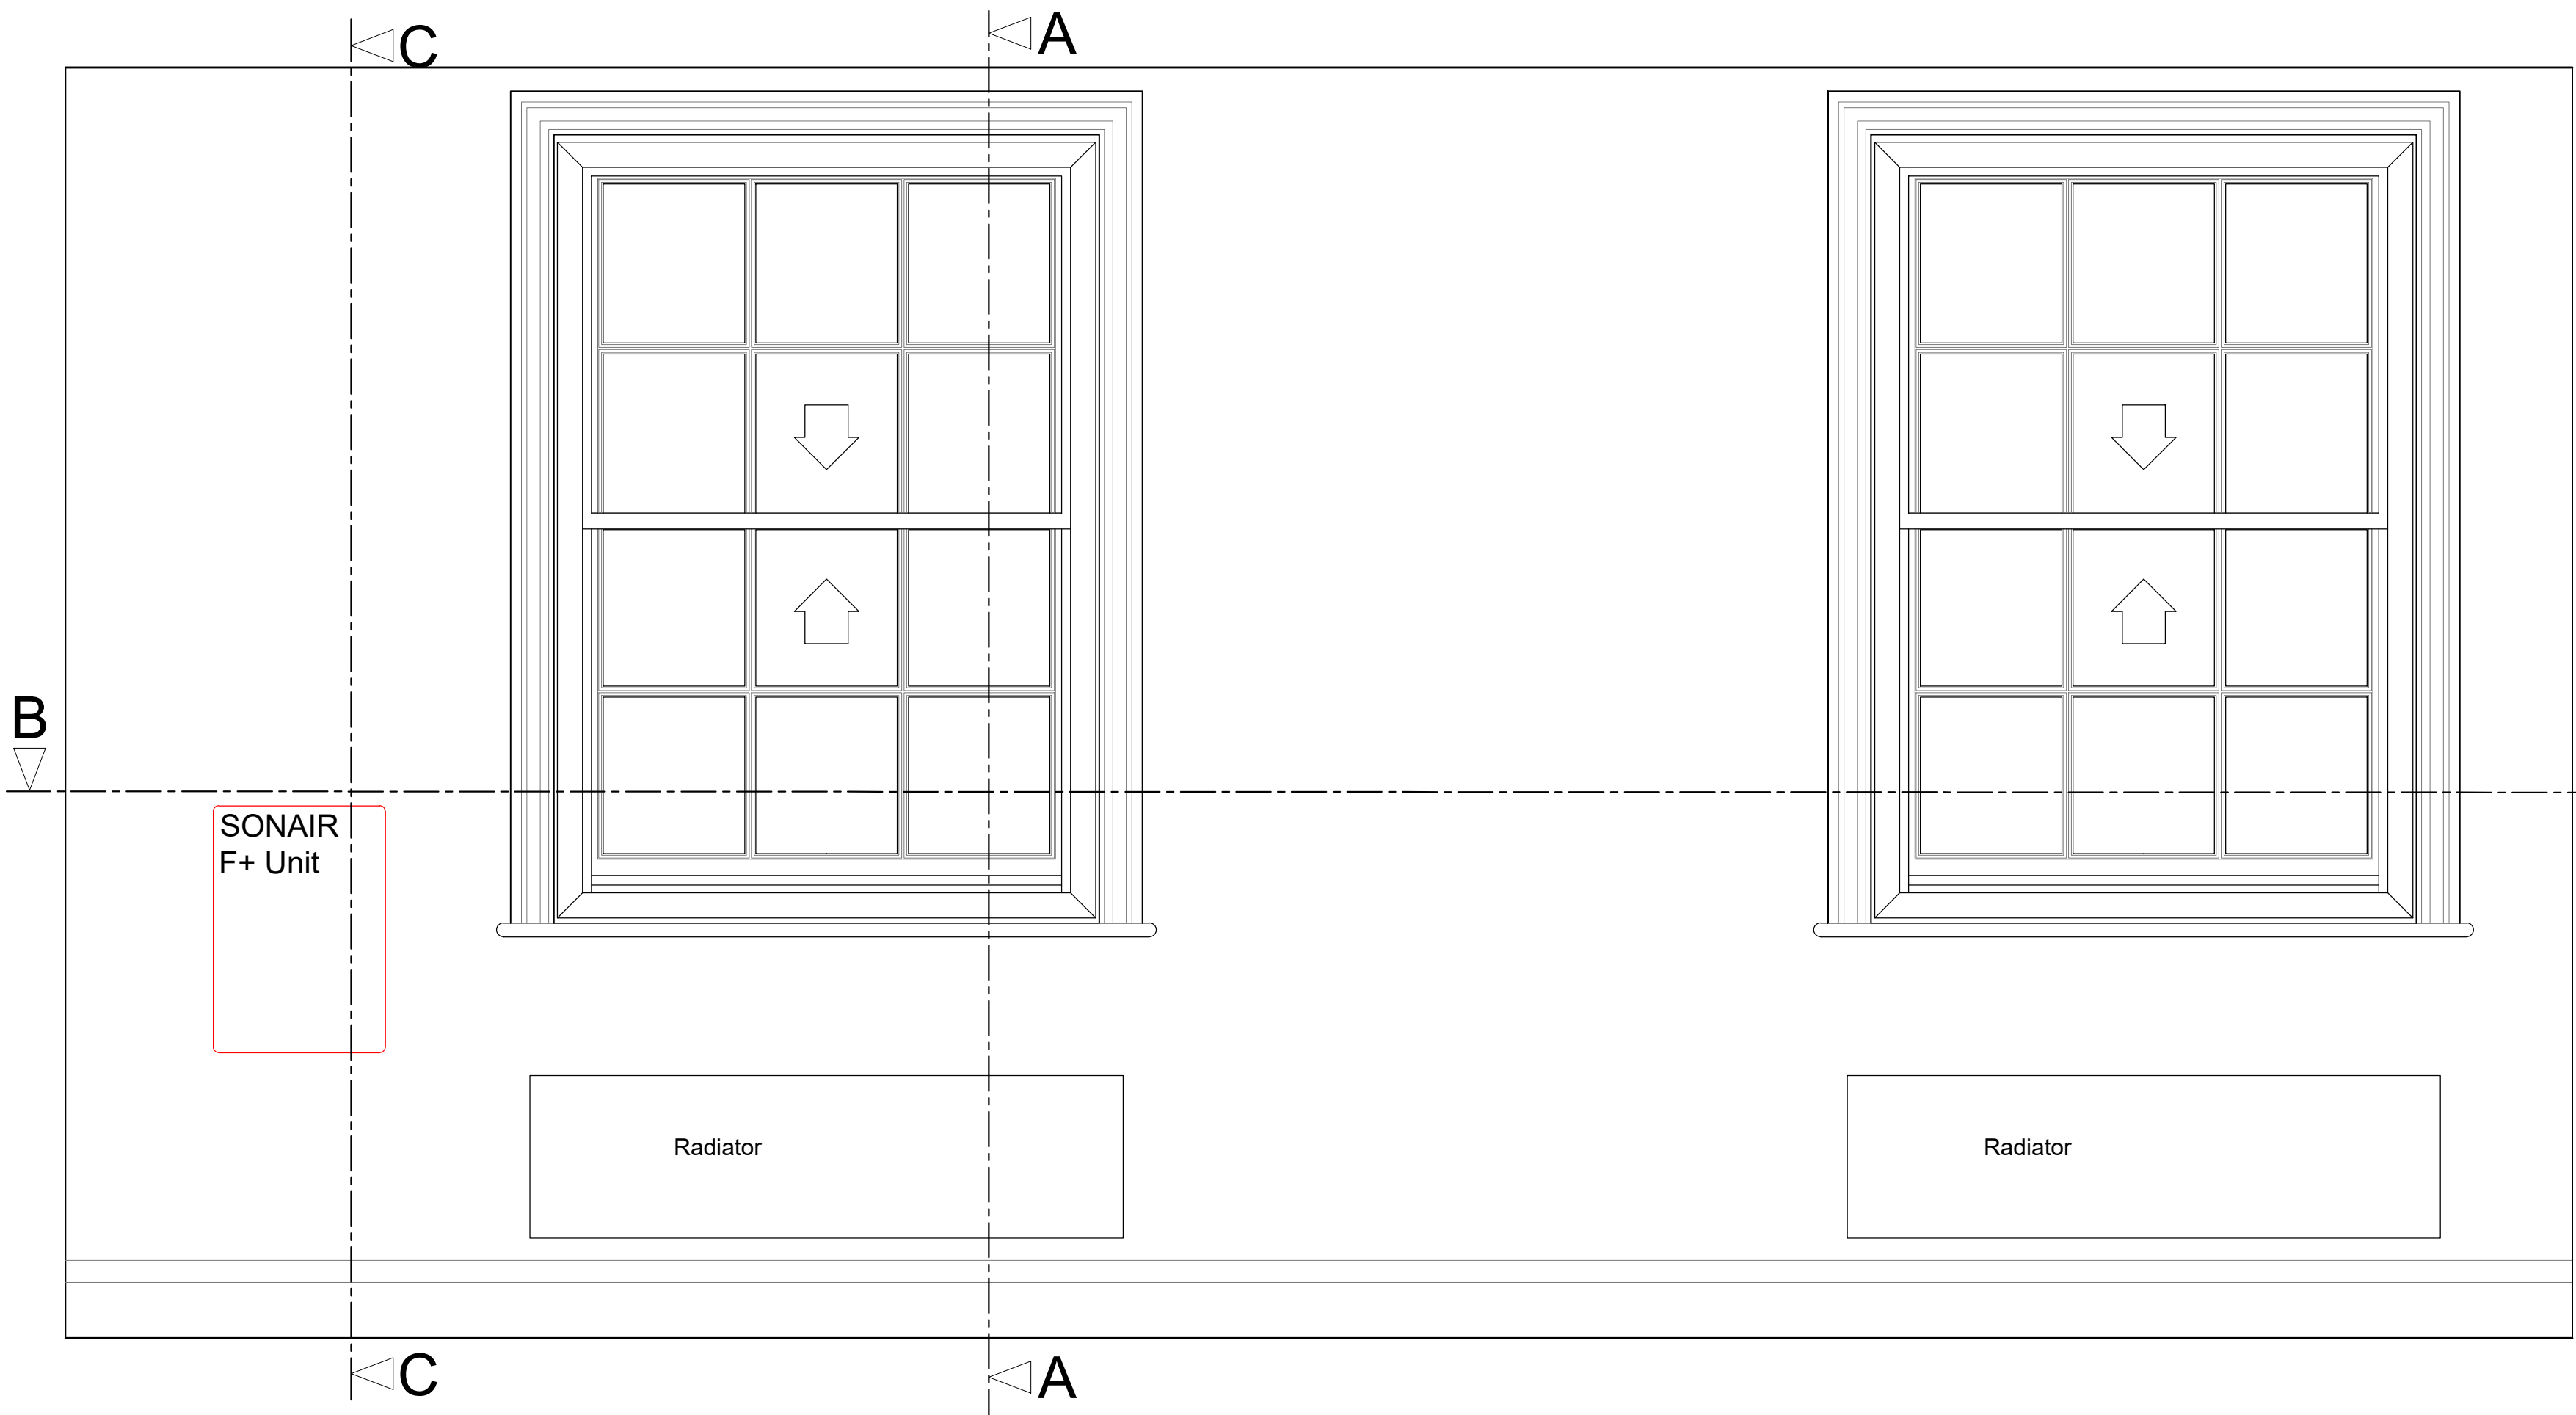


Section A-A through External Wall with Secondary Glazing Installed
Scale: 1:10

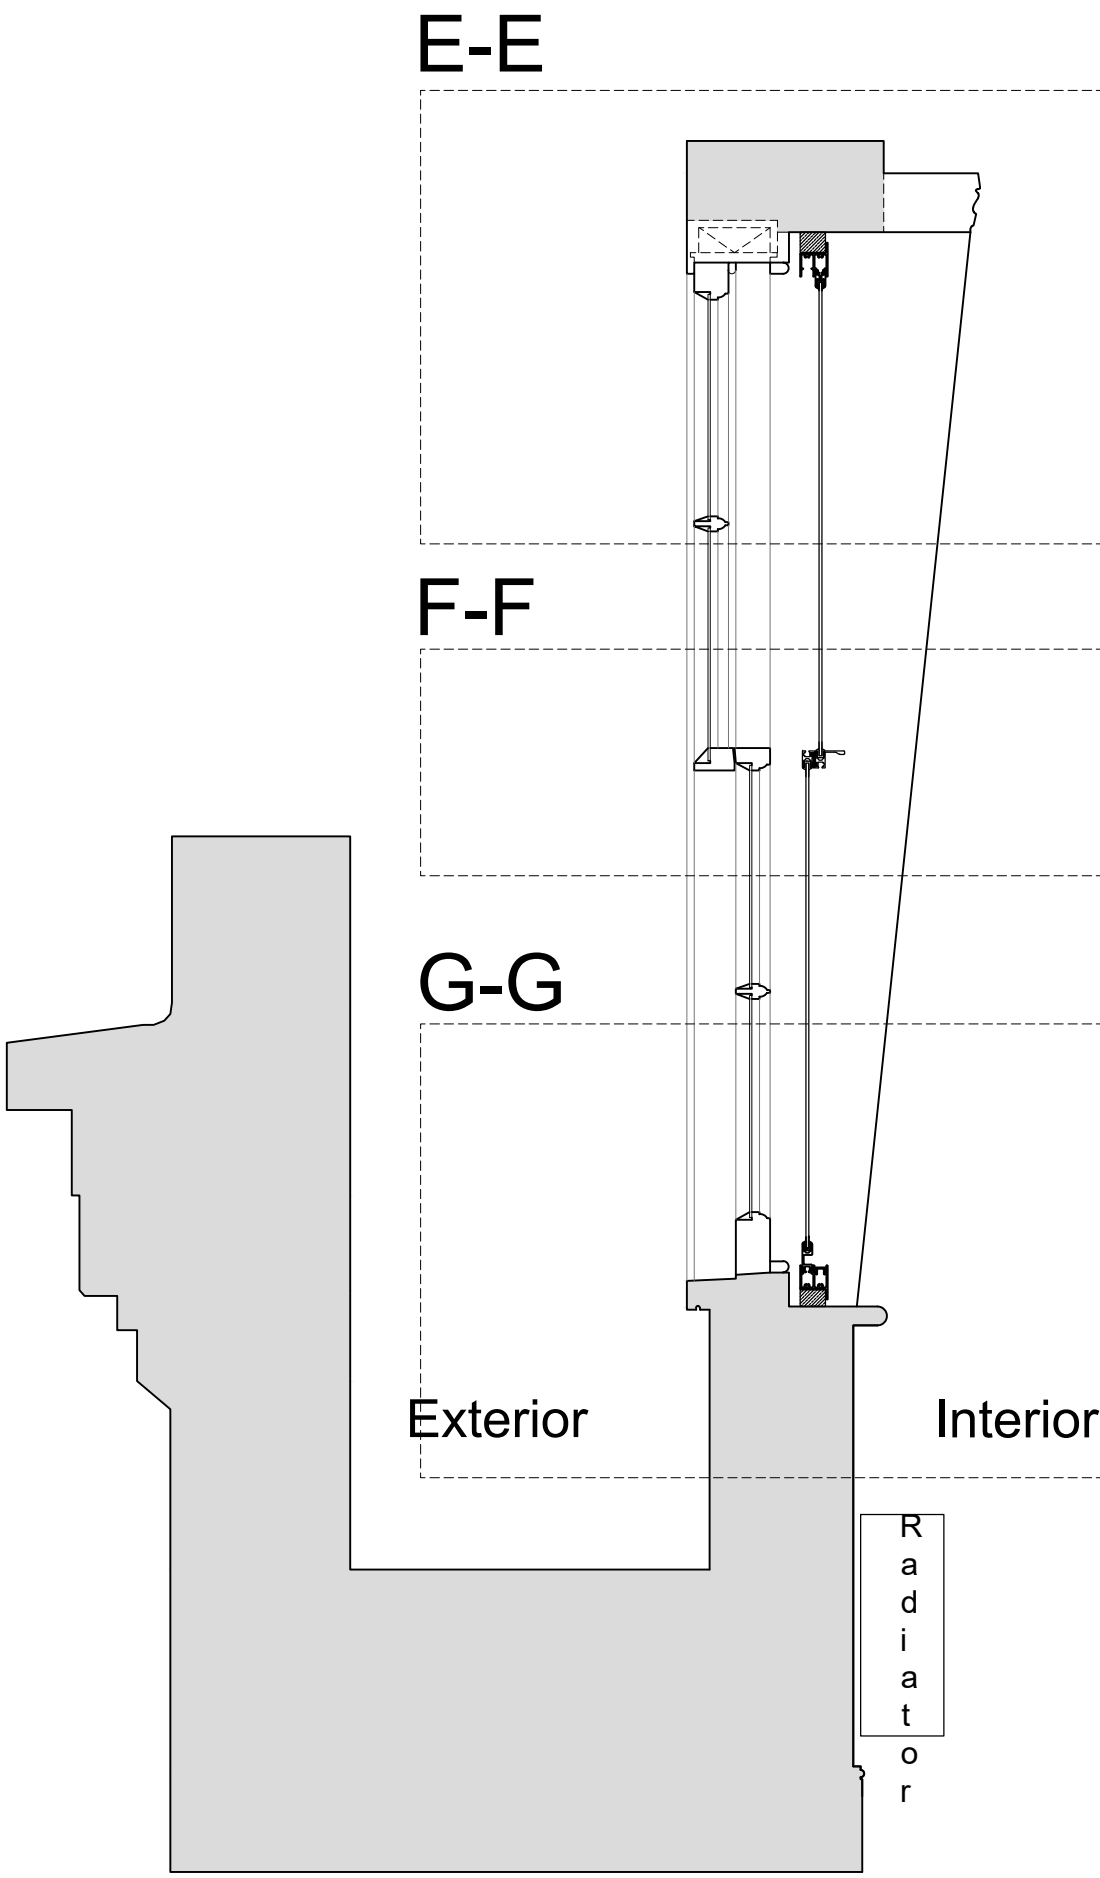


Section C-C through External Wall with Mechanical Ventilation Installed
Scale: 1:10

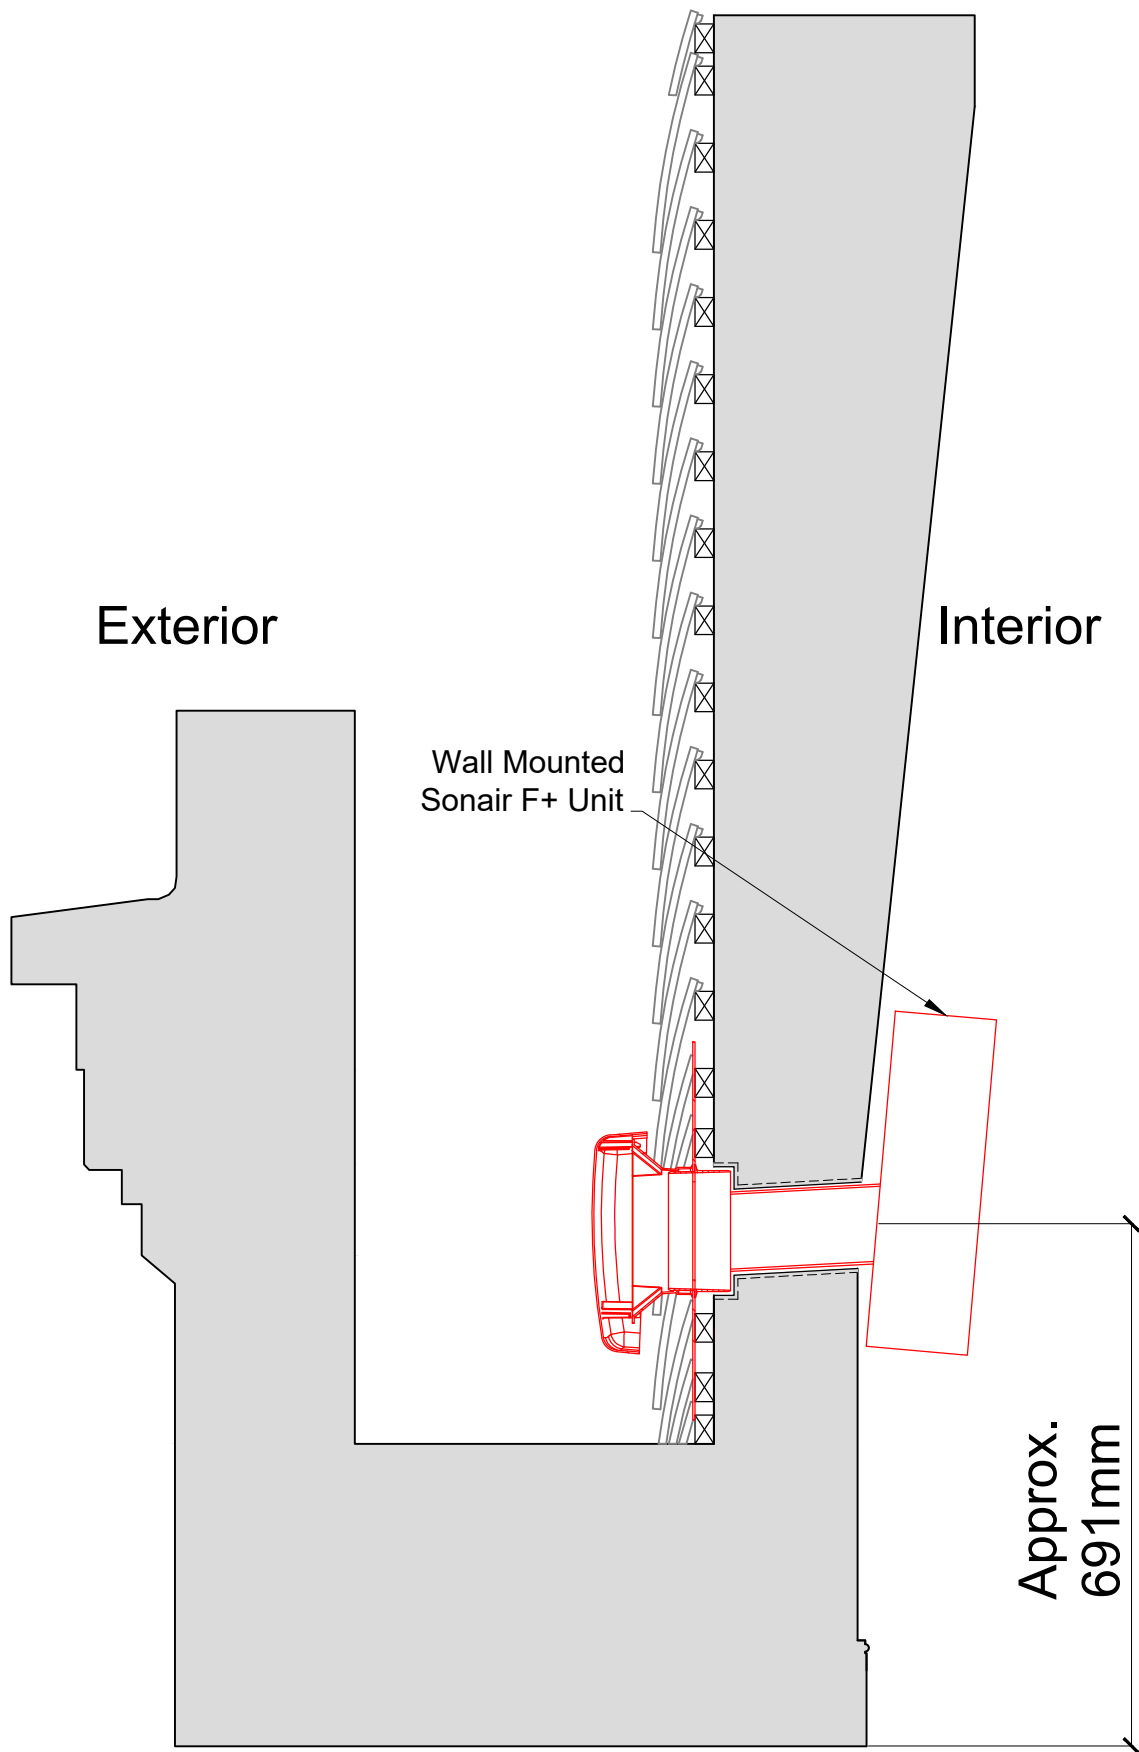

Plan Section B-B with Secondary Glazing Installed
Scale: 1:10

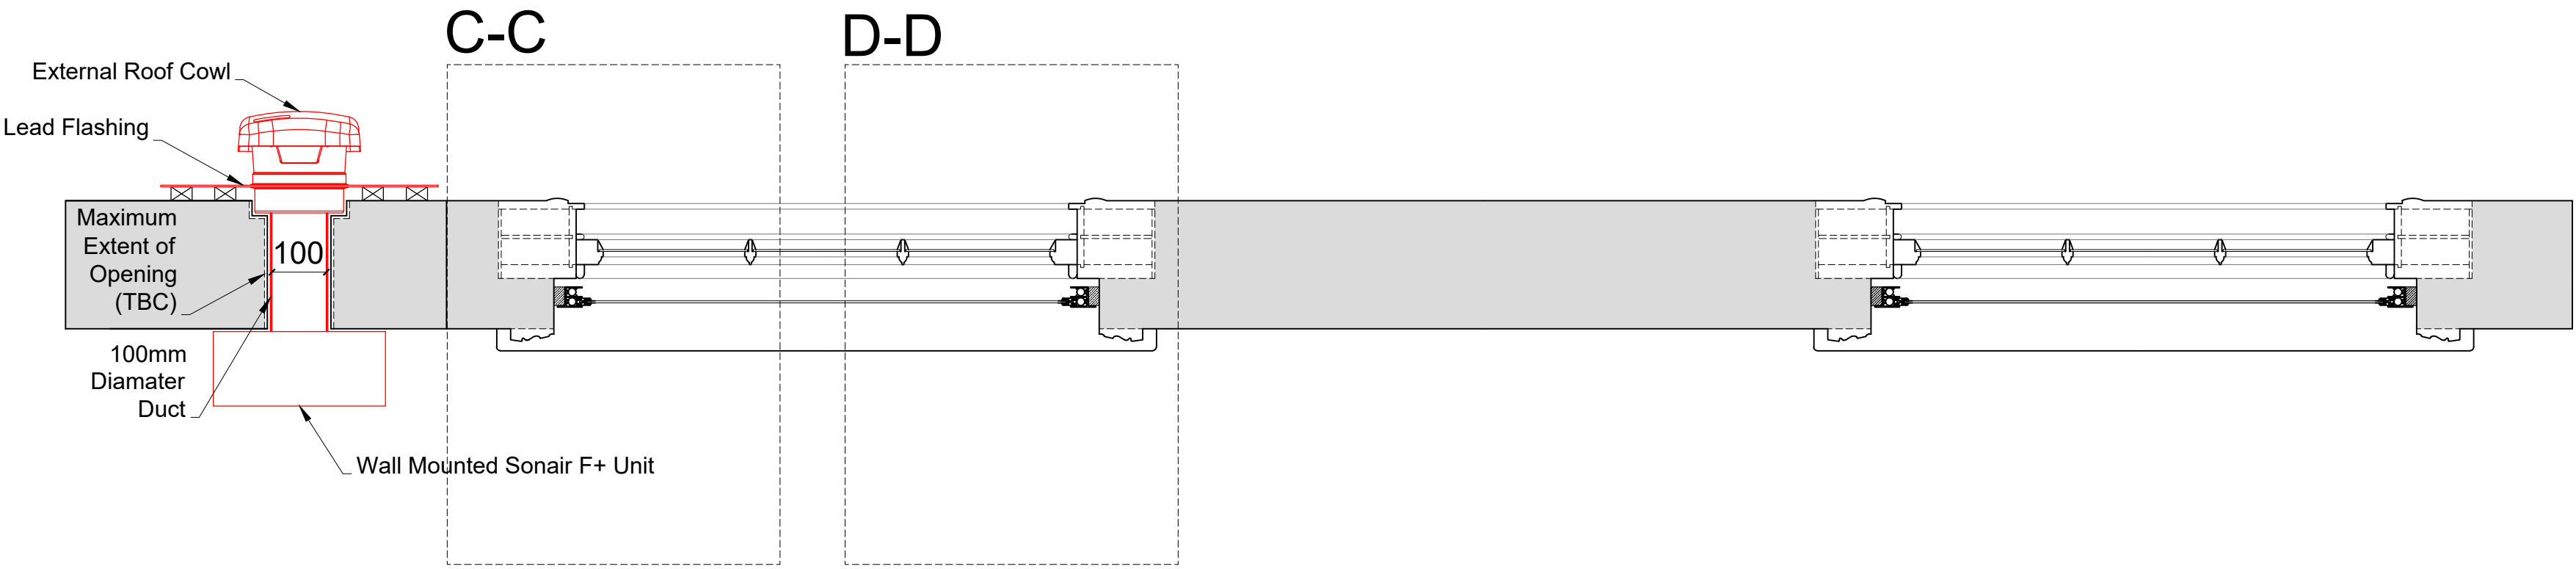

Detail of Sonair Unit
Scale: 1:5

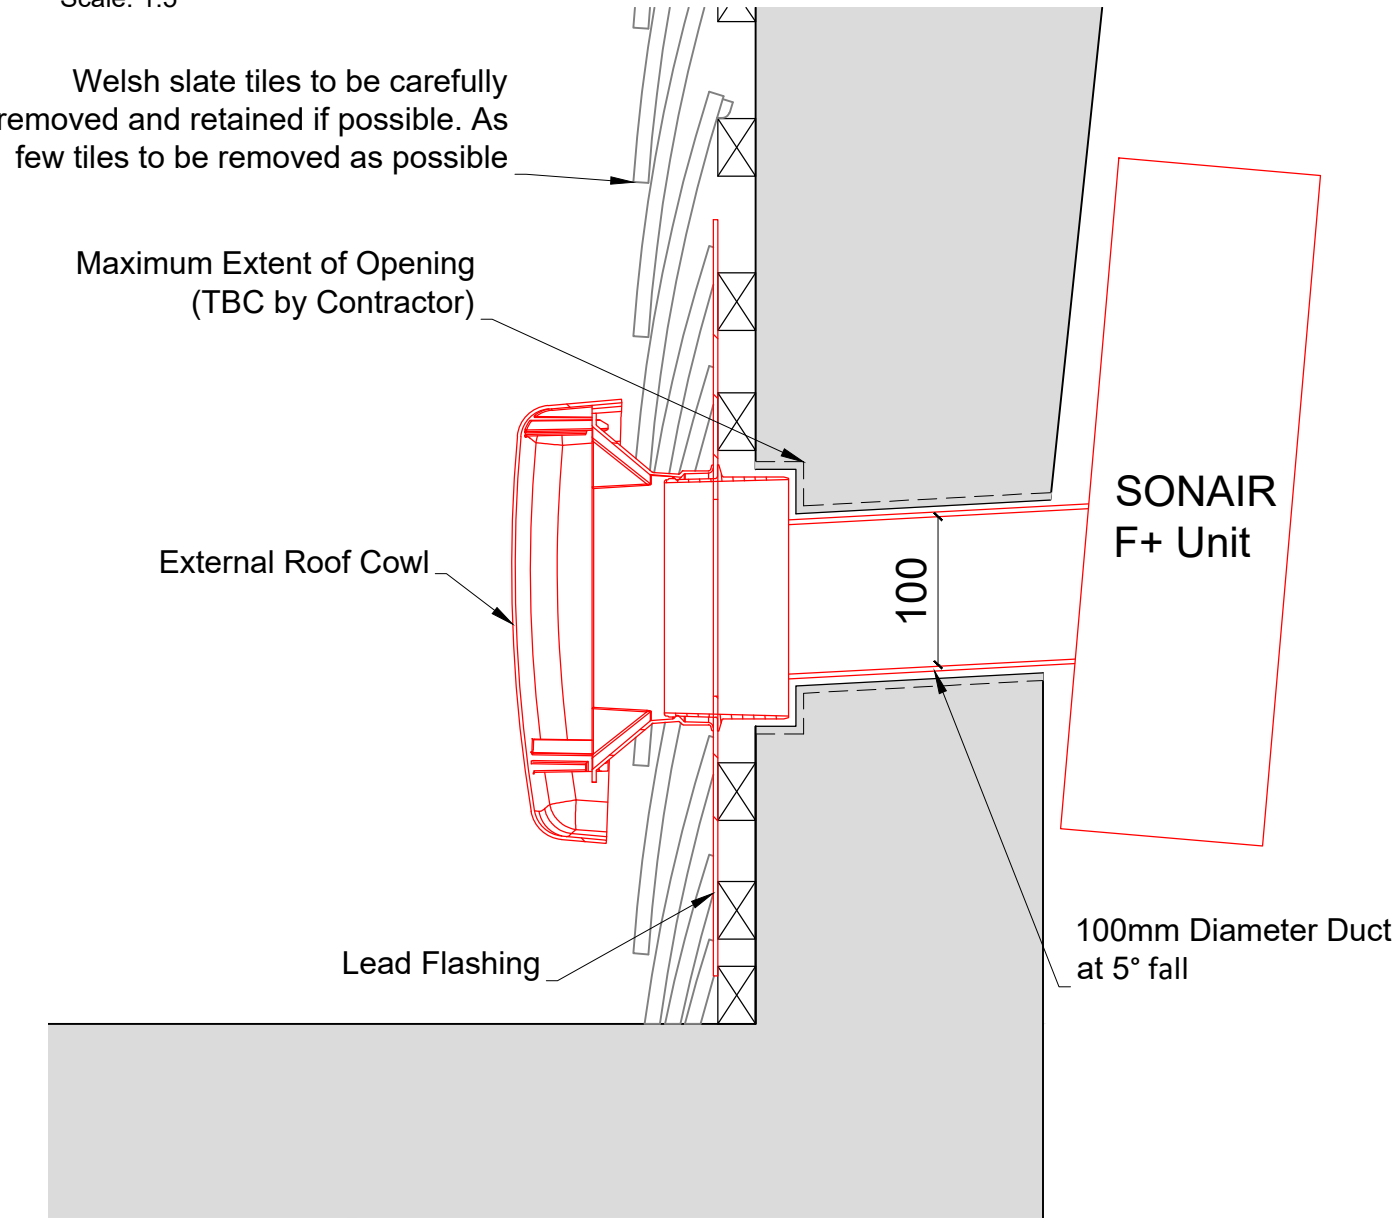

SECONDARY GLAZING SHOWN IN RED FOR VISUAL CLARITY ONLY

Revision	Date	Amendment
1.0	10-04-2019	Issued for listed building consent application
2.0	01-10-2021	Issued for listed building consent application

Do not reproduce this drawing without written permission
All dimensions are in millimetres unless stated otherwise

HS2

High Speed (HS2) Limited
1st-3rd Floor
The Podium
1 Eversholt Street
London NW1 2DN

COSTAIN SKANSKA

Costain Skanska Joint Venture
9th Floor
The Tower
1 Eversholt Street
London NW1 2DN

Site Address:
42 Morningside Terrace, London NW1


Drawing Title:
Third Floor - Lounge: PROPOSED Secondary Glazing Details -
Sheet 2 of 3

Drawn by: AP & PB
Checked by: PB
OB
as shown @ A1


Date: 03-04-2019
Drawing No: WPI P066 NI -42 MT-PR-TF-J-05.1
Revision:

Drawing Not For Construction


Section C-C
Scale: 1:5 on A1

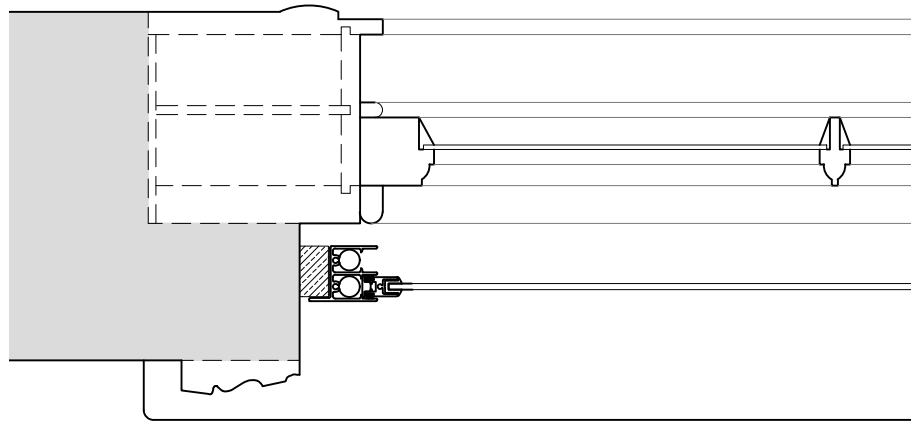


Section D-D
Scale: 1:5 on A1

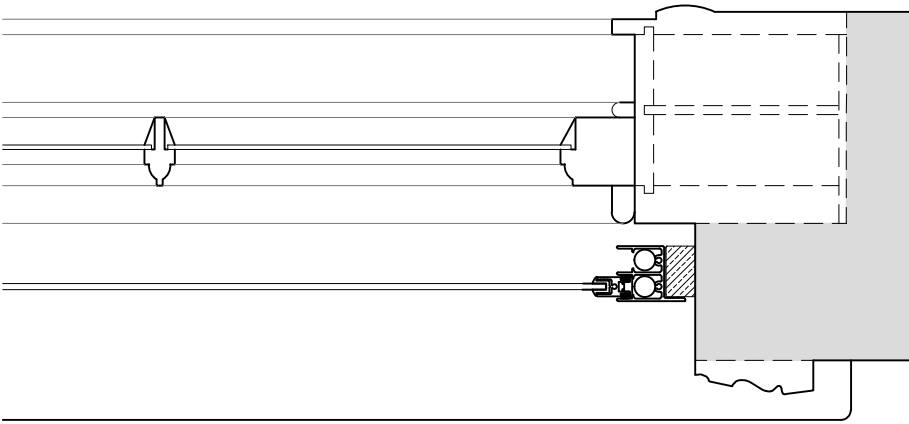


Section E-E
Scale: 1:5 on A1

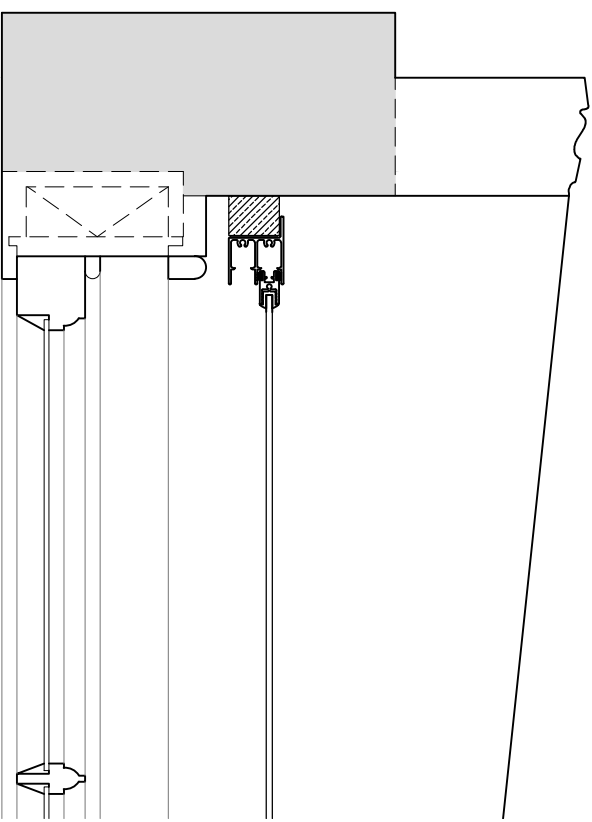

Section F-F
Scale: 1:5 on A1

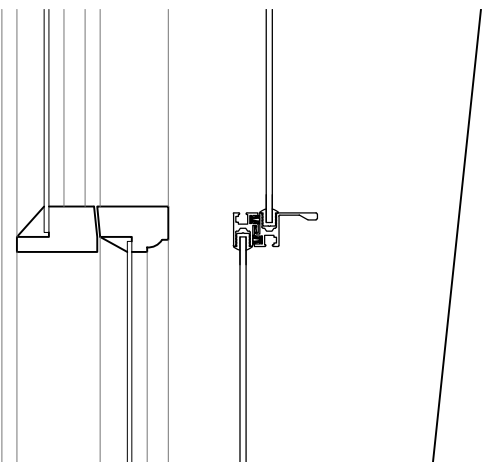

Section G-G
Scale: 1:5 on A1

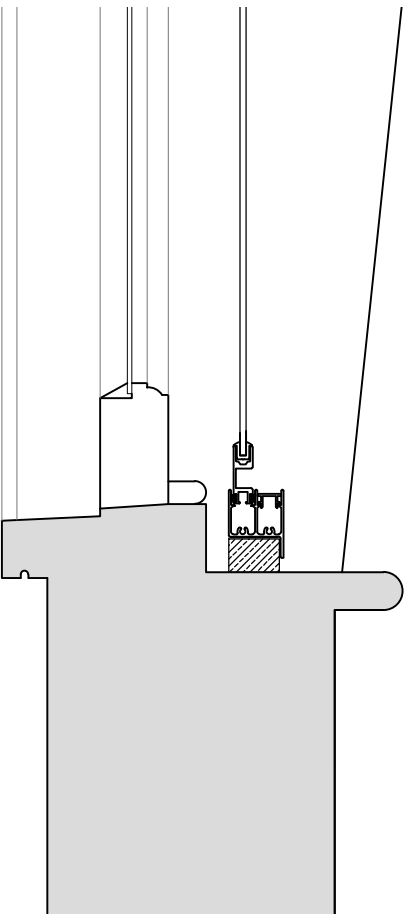

SECONDARY GLAZING SHOWN IN RED FOR VISUAL CLARITY ONLY

Revision	Date	Amendment
1.0	10-04-2019	Issued for listed building consent application
2.0	01-10-2021	Issued for listed building consent application

Do not reproduce this drawing without written permission
All dimensions are in millimetres unless stated otherwise

Drawing Not For Construction

HS2

High Speed (HS2) Limited
1st-3rd Floor
The Podium
1 Eversholt Street
London NW1 2DN

COSTAIN SKANSKA

Costain Skanska Joint Venture
9th Floor
The Tower
1 Eversholt Street
London NW1 2DN

Site Address: 42 Morningson Terrace, London NW1		
Drawing Title: Third Floor - Lounge: PROPOSED Secondary Glazing Details - Sheet 3 of 3		
Surveyed by: AP & PB	Drawn by: PB	Checked by: OB
Presentation Scale: 1:5 @ A1		Revision: 2.0
Date: 03-04-2019	Drawing No: WPI P066 NI -42 MT-PR-TF-J-05.2	