




Internal Room Elevation
Scale: 1:10

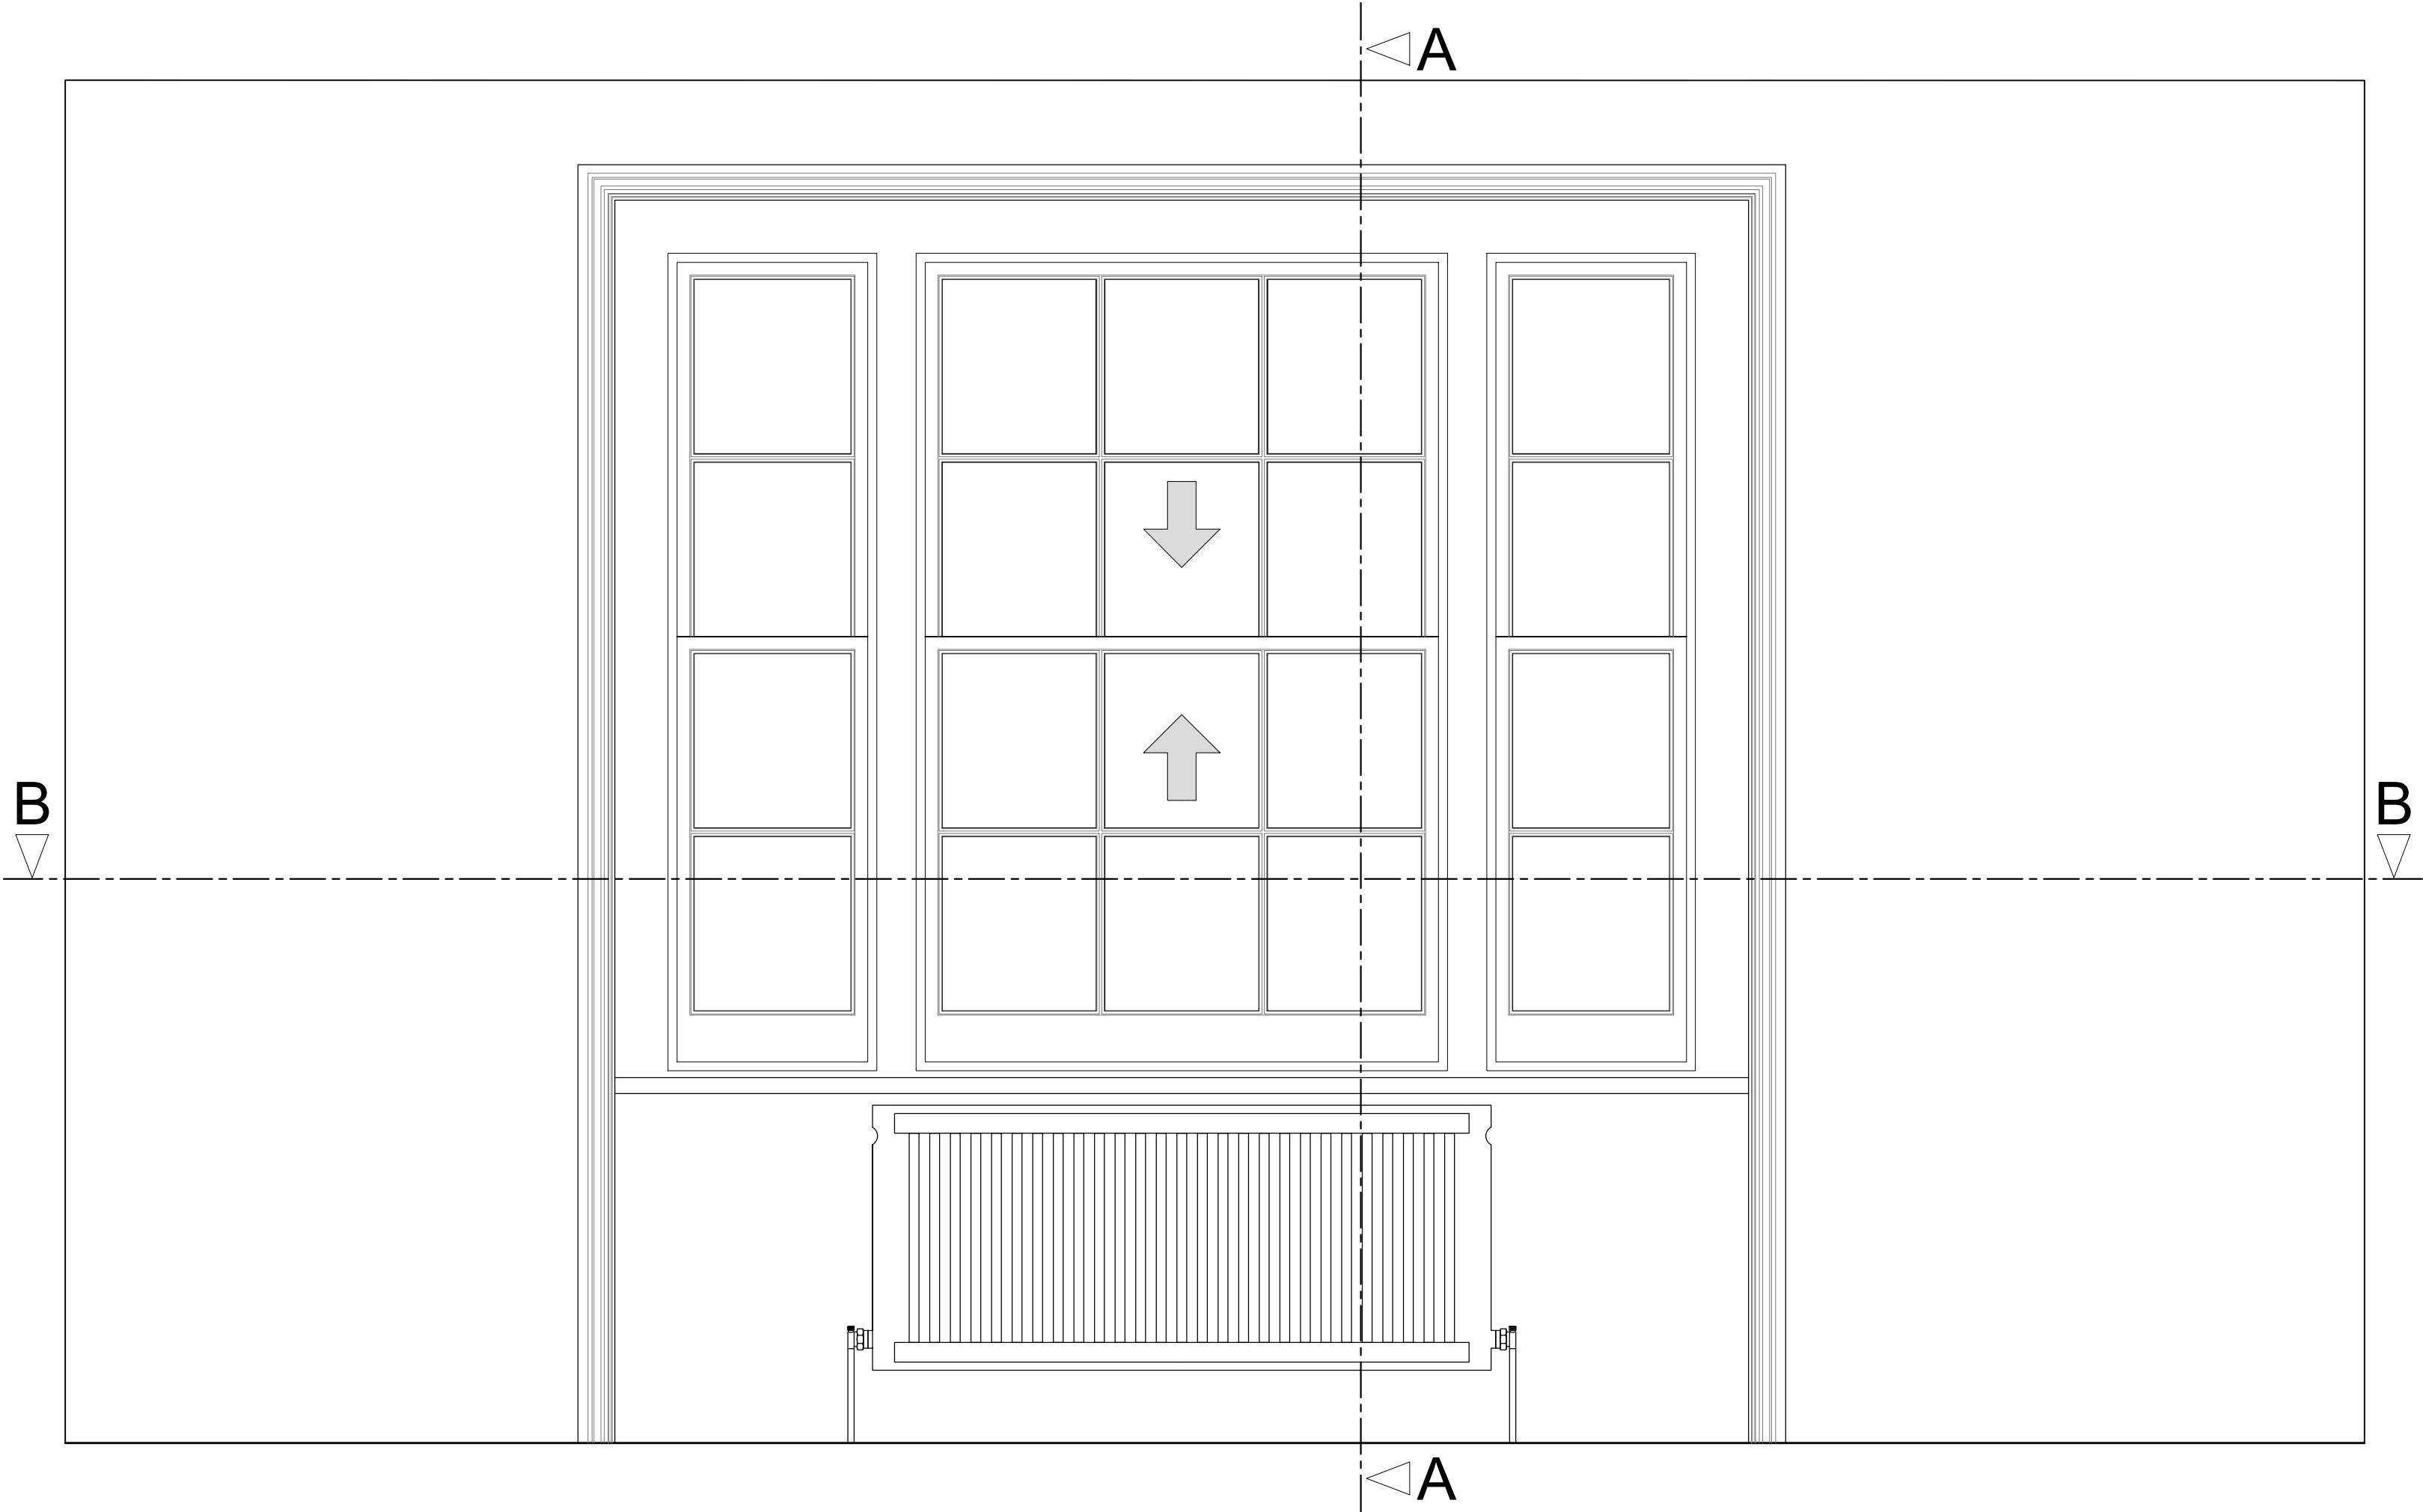

Section A-A through External Wall
Scale: 1:10

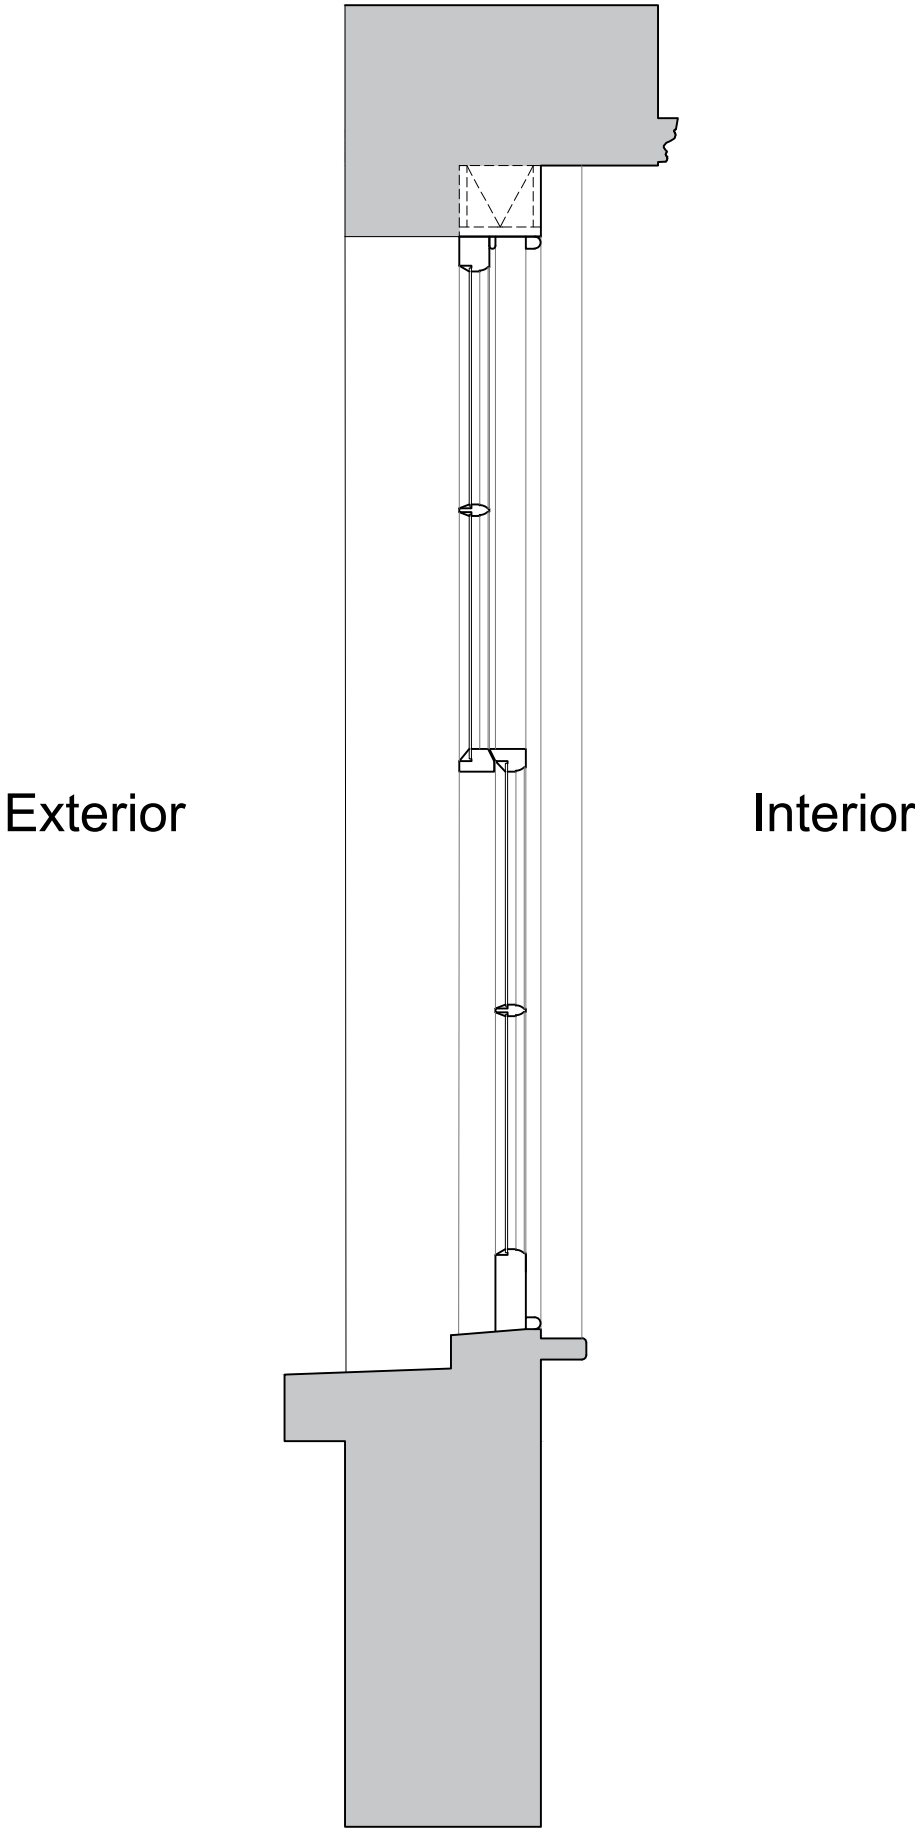

Plan Section B-B
Scale: 1:10

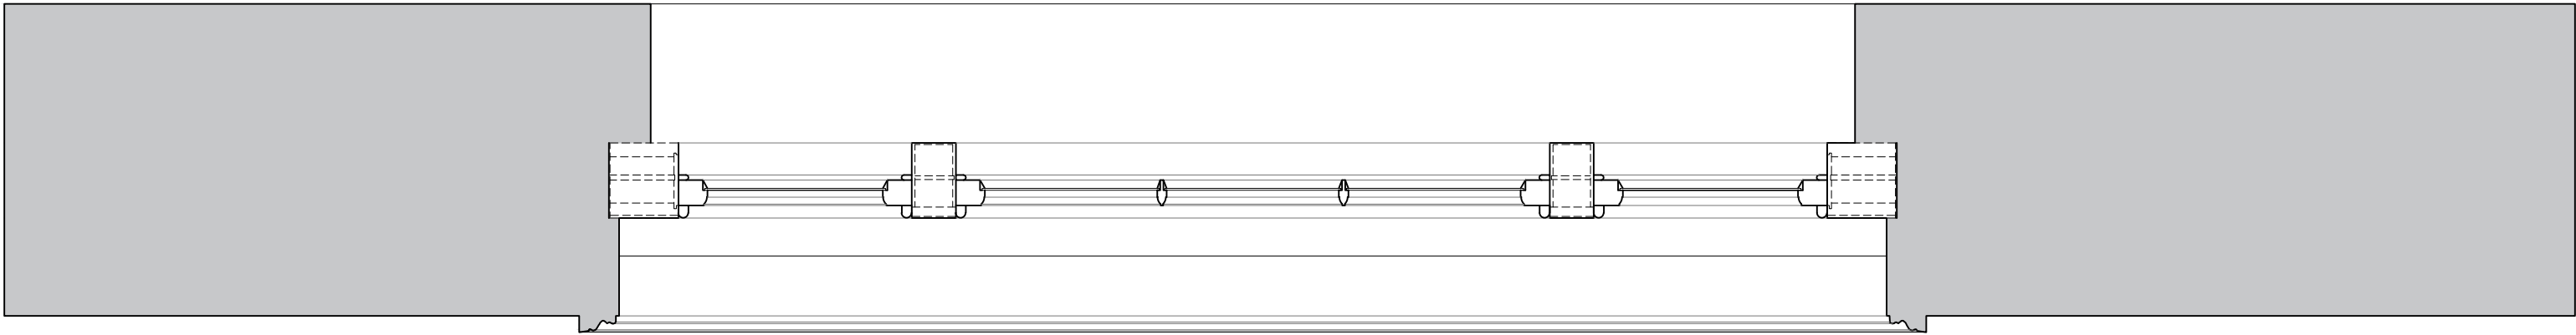

Note: Installation of temporary internal secondary glazing was previously proposed within a listed building consent (Application ref: 2018/4479/L), which was granted on the 6th December 2018.

Revision	Date	Amendment
1.0	04-09-2018	Issued for listed building consent application
2.0	12-03-2021	Issued for listed building consent application
3.0	01-10-2021	Issued for listed building consent application

Do not reproduce this drawing without written permission
All dimensions are in millimetres unless stated otherwise

Drawing Not For Construction

HS2


High Speed (HS2) Limited
1st-3rd Floor
The Podium
1 Eversholt Street
London NW1 2DN

COSTAIN SKANSKA


Costain Skanska Joint Venture
9th Floor
The Tower
1 Eversholt Street
London NW1 2DN

Site Address: 10 Park Village East, London NW1		
Drawing Title: First Floor - Bedroom: EXISTING Front Window Joinery Details - Sheet 1 of 3		
Surveyed by: PB&GA	Drawn by: AP	Checked by: OB
Presentation Scale: as shown @ A1		Revision: 3.0
Date: 21-05-2018	Drawing No: WPI P066 NI - 10 PVE-EX-FF-J-03	


Internal Room Elevation with Secondary Glazing Installed
Scale: 1:10

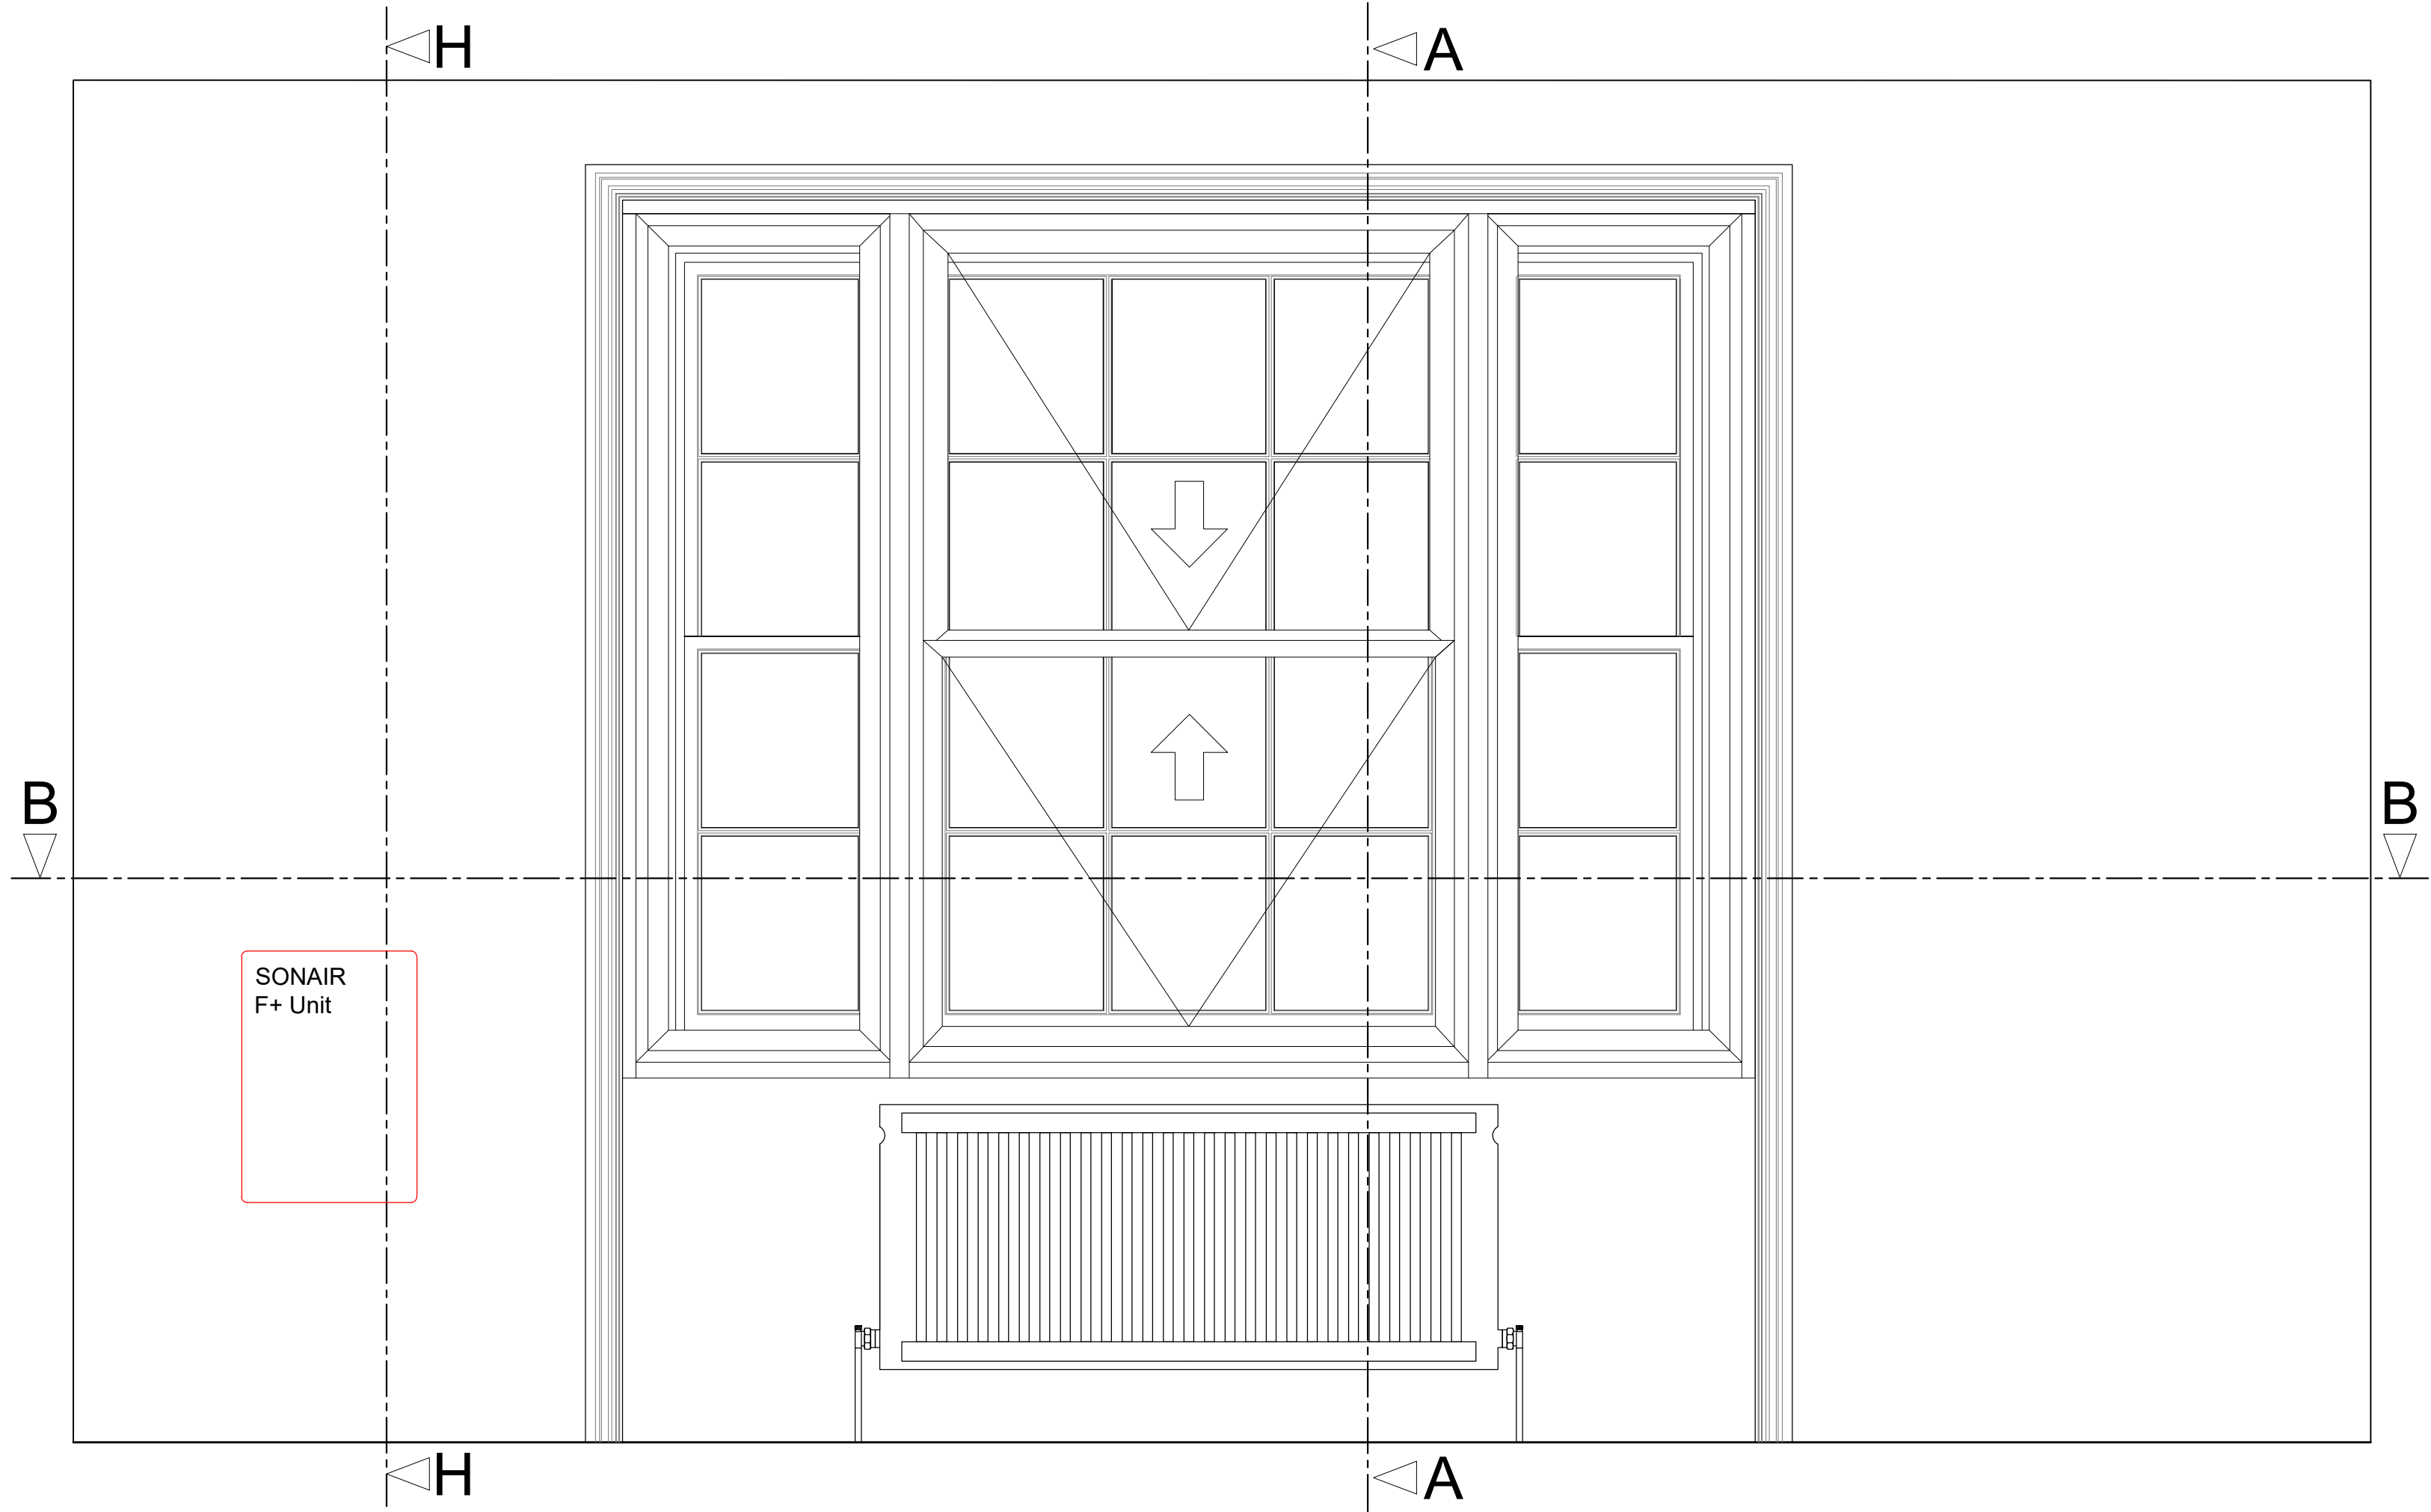


Section A-A through External Wall with Secondary Glazing Installed
Scale: 1:10

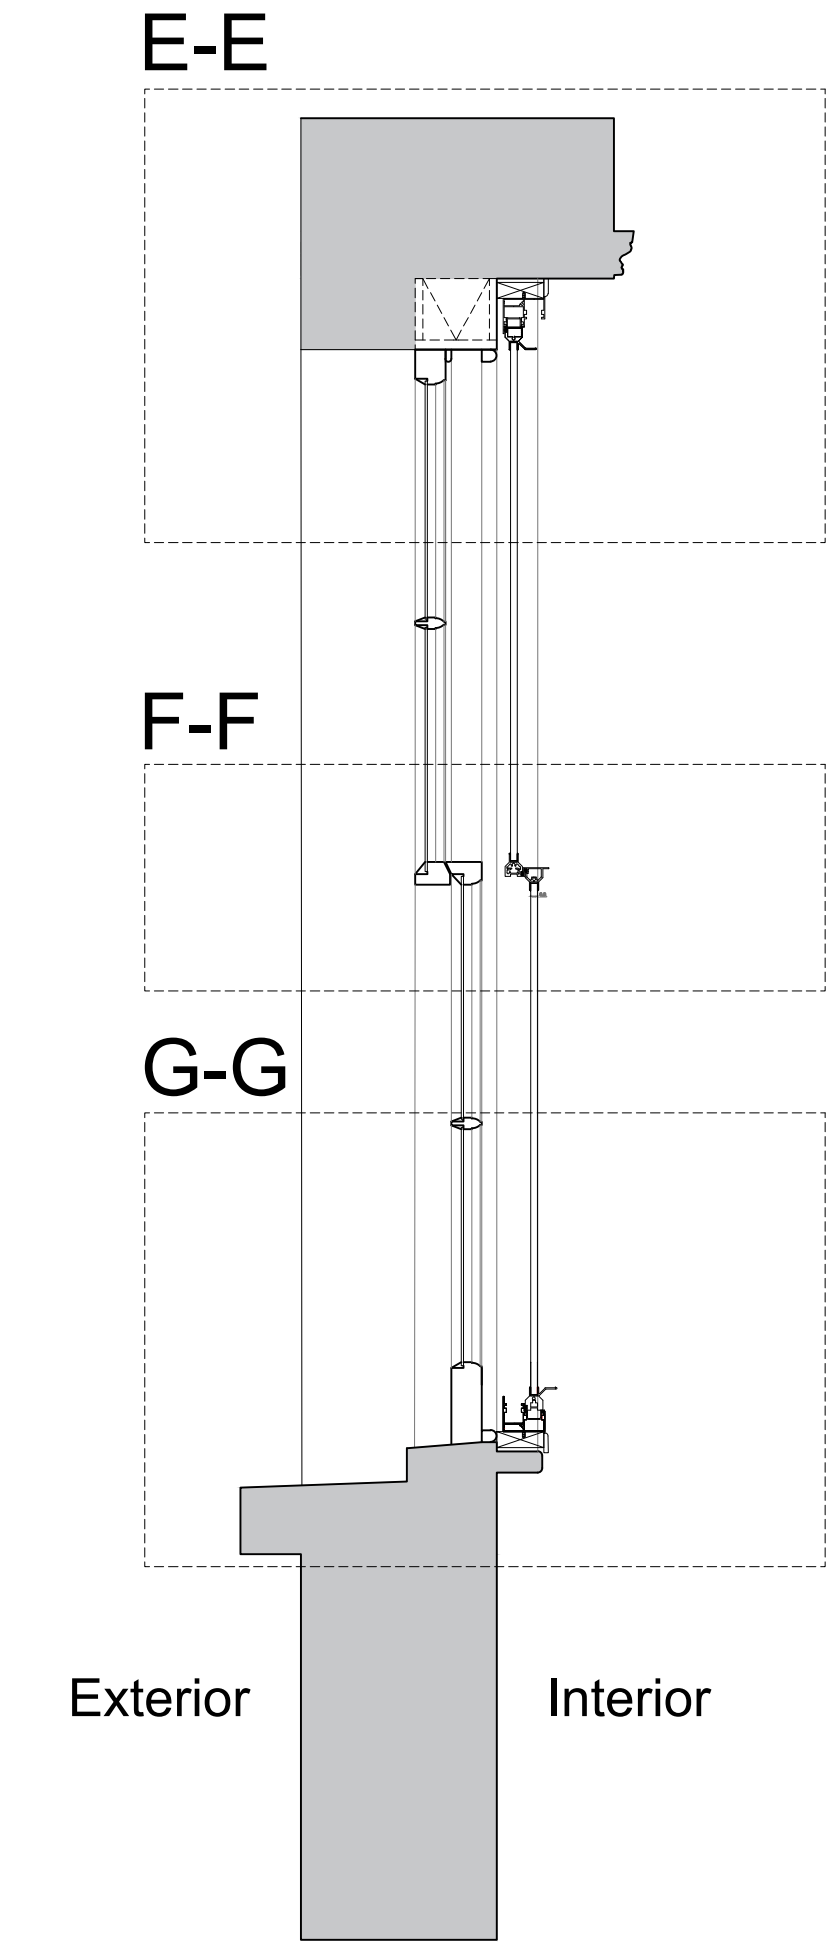


Section H-H through External Wall with Mechanical Ventilation Installed
Scale: 1:10

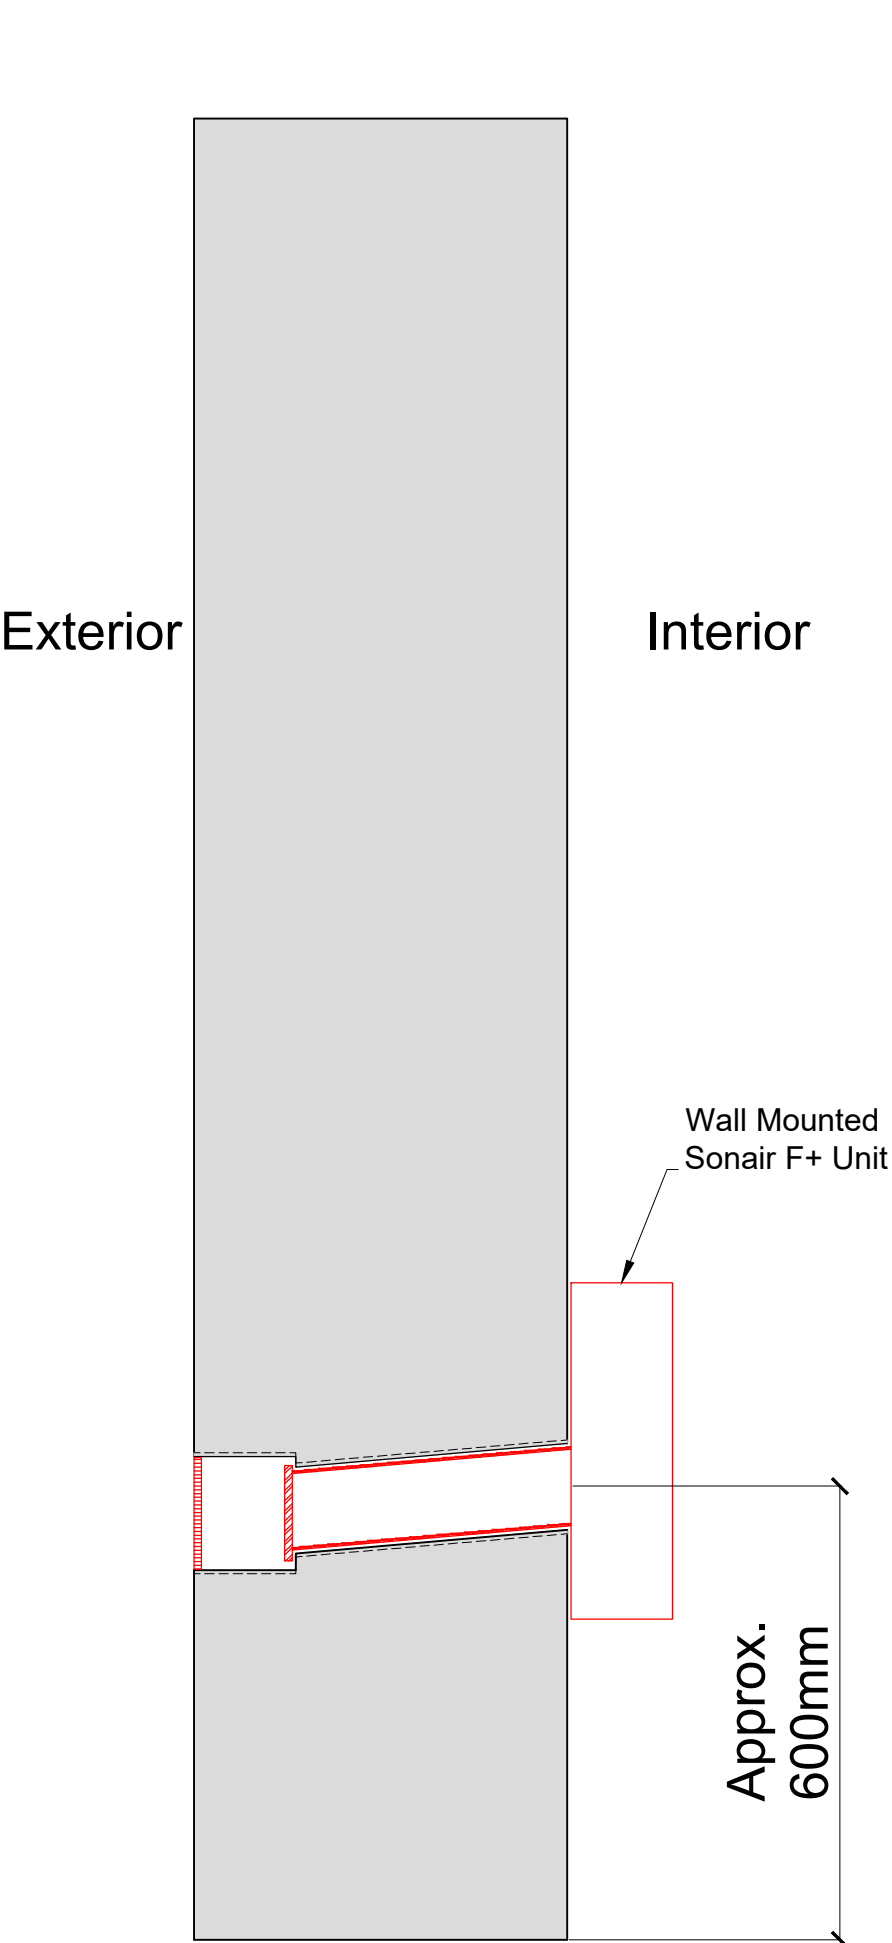

Plan Section B-B with Secondary Glazing Installed
Scale: 1:10

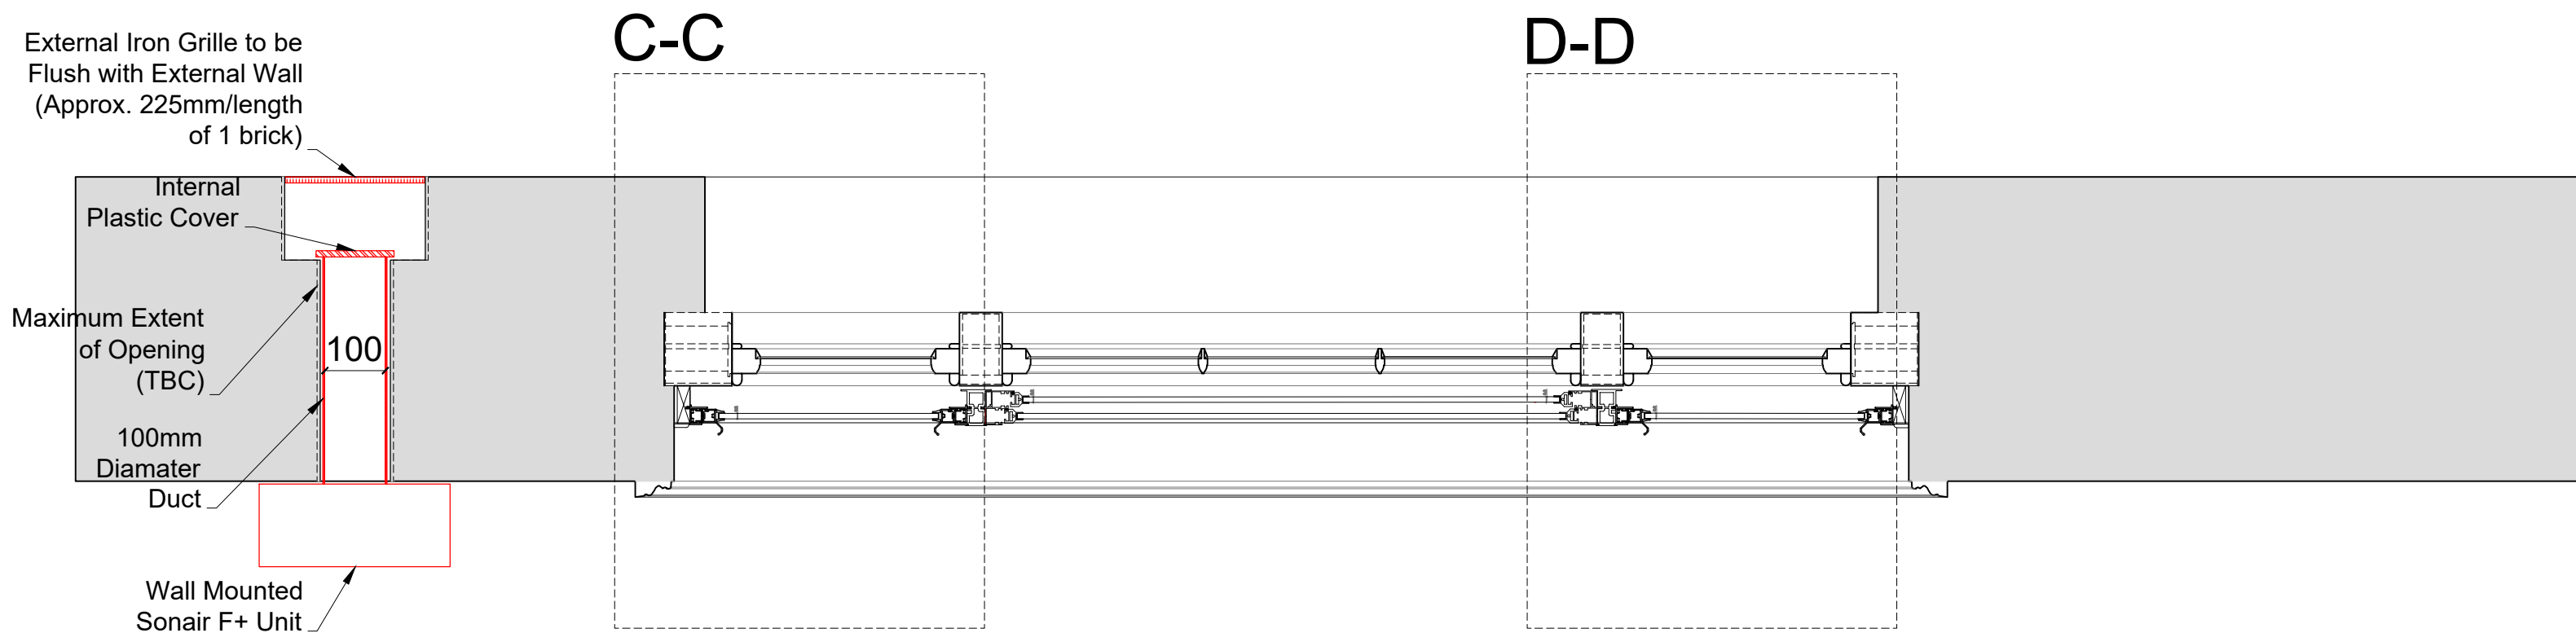

Detail of Sonair Unit
Scale: 1:5

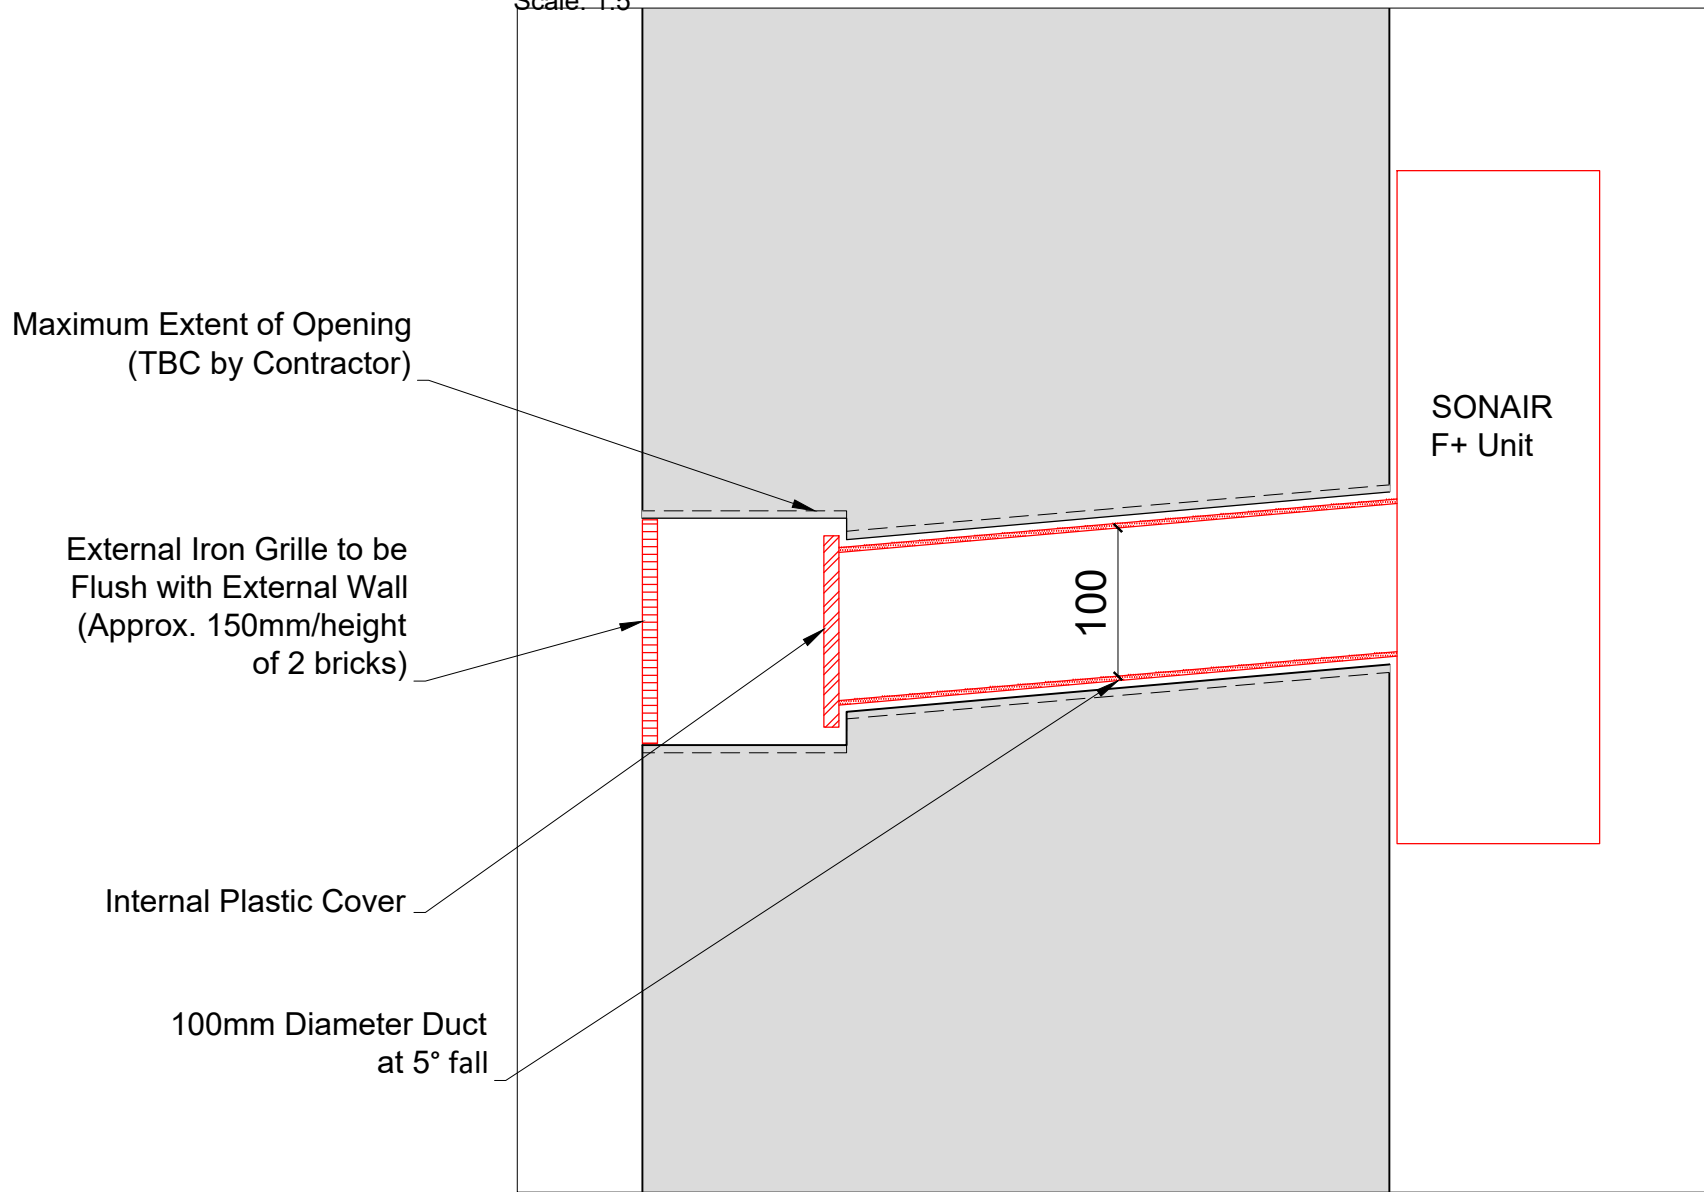

SECONDARY GLAZING SHOWN IN RED FOR VISUAL CLARITY ONLY

Revision	Date	Amendment
1.0	04-09-2018	Issued for listed building consent application
2.0	12-03-2021	Issued for listed building consent application
3.0	01-10-2021	Issued for listed building consent application

Do not reproduce this drawing without written permission
All dimensions are in millimetres unless stated otherwise

Drawing Not For Construction

HS2


High Speed (HS2) Limited
1st-3rd Floor
The Podium
1 Eversholt Street
London NW1 2DN

COSTAIN SKANSKA


Costain Skanska Joint Venture
9th Floor
The Tower
1 Eversholt Street
London NW1 2DN

Site Address: 10 Park Village East, London NW1			
Drawing Title: First Floor - Bedroom: PROPOSED Secondary Glazing Details - Sheet 2 of 3			
Surveyed by: PB&GA	Drawn by: AP	Checked by: OB	Presentation Scale: as shown @ A1
Date: 21-05-2018	Drawing No: WPI P066 NI - 10 PVE-PR-FF-J-03.1	Revision: 3.0	


Section C-C
Scale: 1:5 on A1

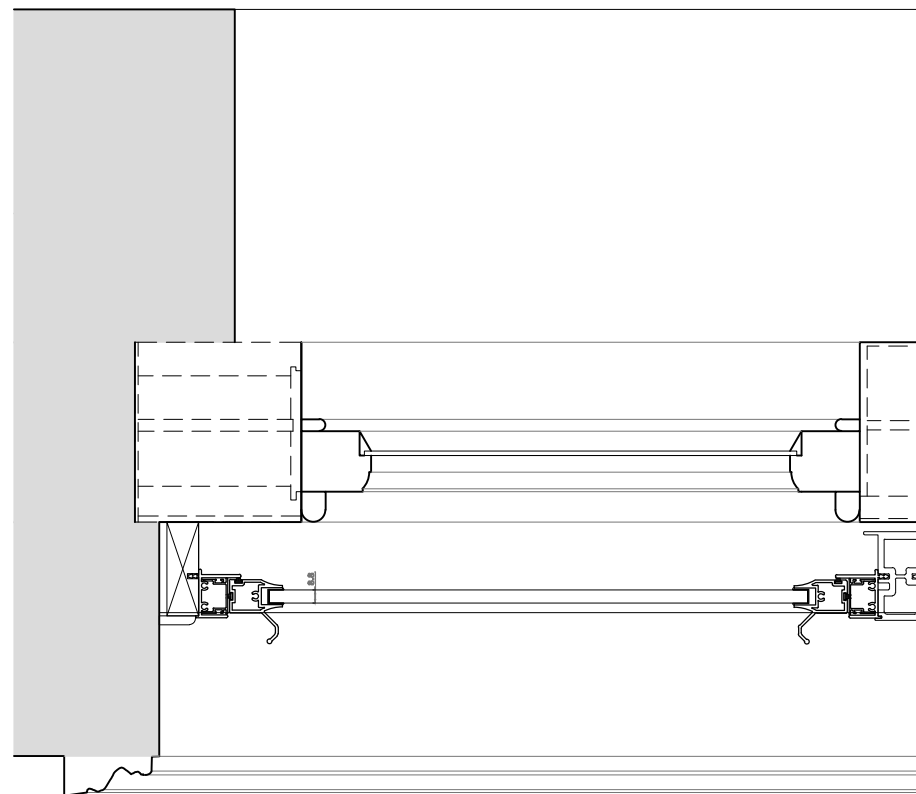


Section D-D
Scale: 1:5 on A1

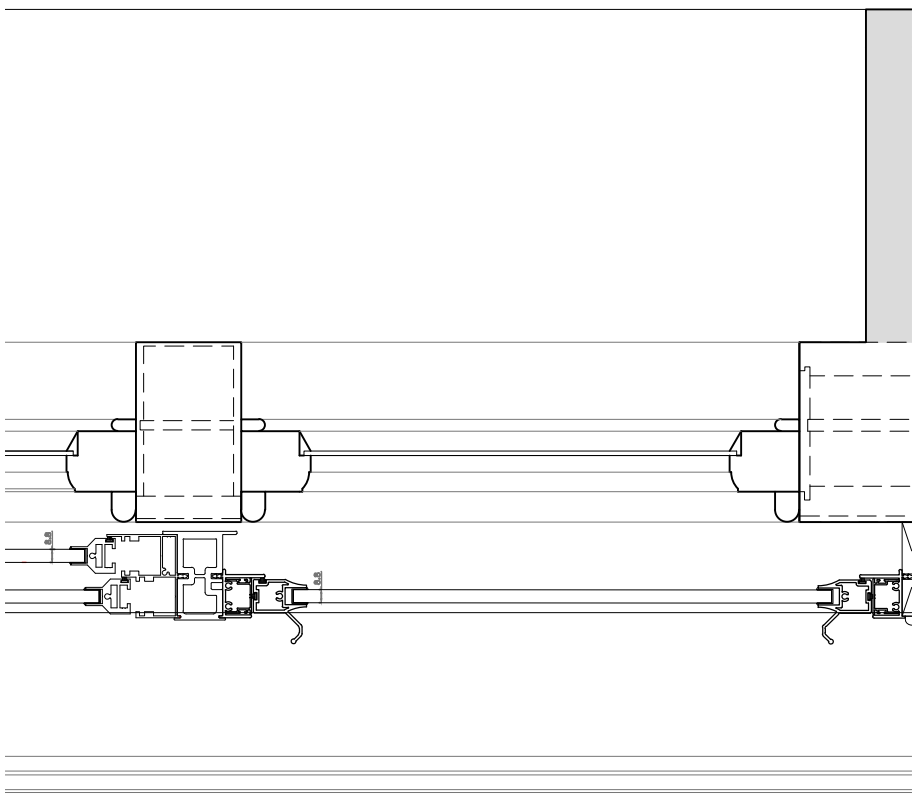


Section E-E
Scale: 1:5 on A1

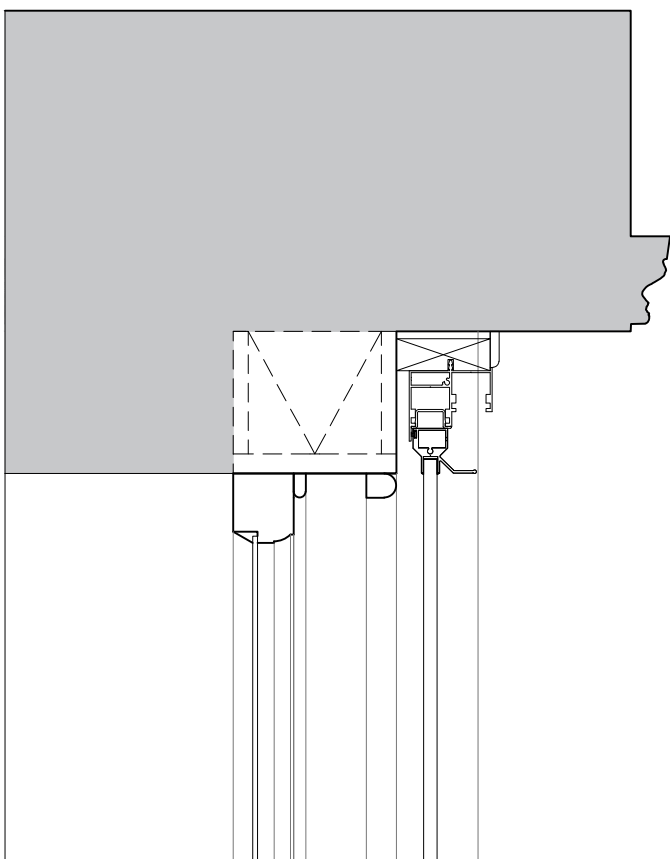

Section F-F
Scale: 1:5 on A1

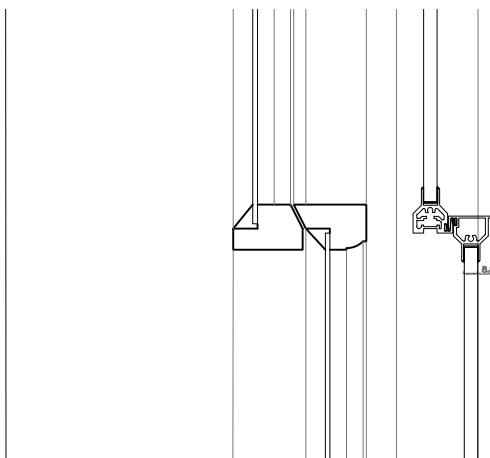

Section G-G
Scale: 1:5 on A1

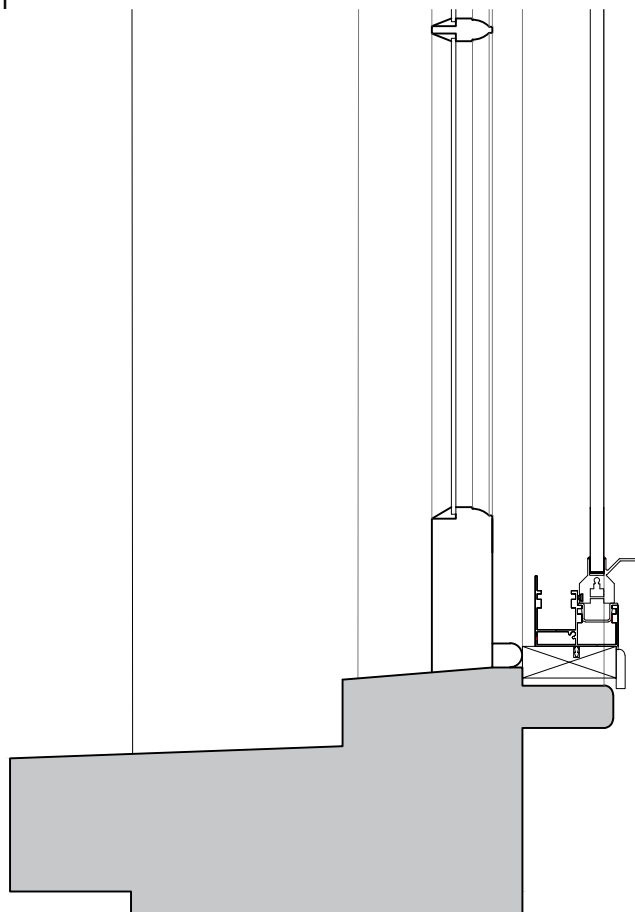

SECONDARY GLAZING SHOWN IN RED FOR VISUAL CLARITY ONLY

Revision	Date	Amendment
1.0	04-09-2018	Issued for listed building consent application
2.0	12-03-2021	Issued for listed building consent application
3.0	01-10-2021	Issued for listed building consent application

Do not reproduce this drawing without written permission
All dimensions are in millimetres unless stated otherwise

Drawing Not For Construction

HS2

High Speed (HS2) Limited
1st-3rd Floor
The Podium
1 Eversholt Street
London NW1 2DN

COSTAIN SKANSKA

Costain Skanska Joint Venture
9th Floor
The Tower
1 Eversholt Street
London NW1 2DN

Site Address: 10 Park Village East, London NW1		
Drawing Title: First Floor - Bedroom: PROPOSED Secondary Glazing Details - Sheet 3 of 3		
Surveyed by: PB&GA	Drawn by: AP	Checked by: OB
Presentation Scale: 1:5 @ A1		Revision: 3.0
Date: 21-05-2018	Drawing No: WPI P066 NI - 10 PVE-PR-FF-J-03.2	