


TOTAL EXTERNAL COVERS: 20no.

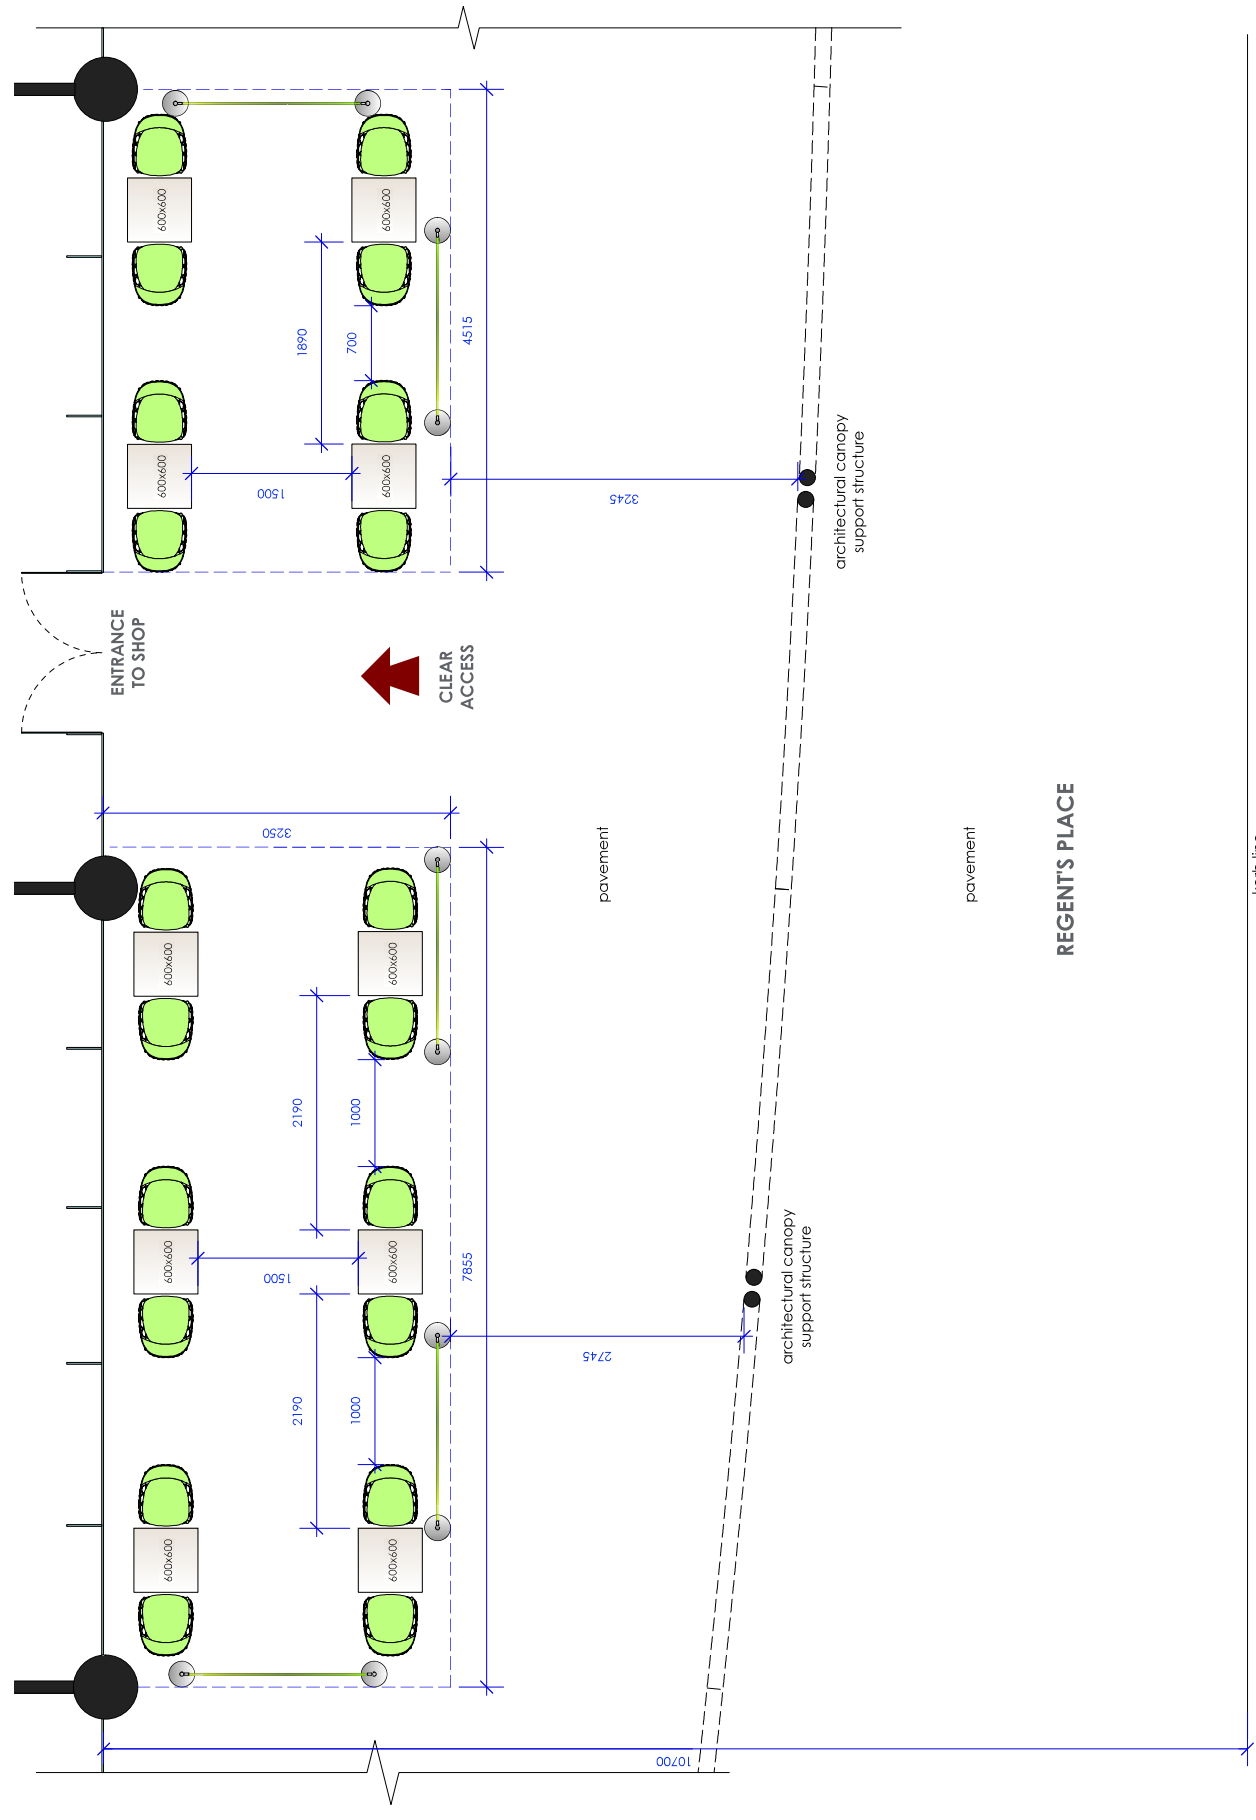


EXTERNAL FURNITURE:

	POLE MCHINING TO CHAIR - 20no. By: Green Colour: Green Size: 500x500mm
	SURFSIDE SQUARE TABLE - 10no. By: Green & Aluminium Colour: Green Size: 600x600mm
	FABRIC BARRIER 1600mm - 05no. with Wasabi branding W: 1600mm 5/c posts H: 980mm (pole height) Material: Fabric and Baricade PVC Mesh Barrier

NOTE:
loose tables & chairs + branded seating
barriers
to be brought inside outside of trading
hours



EXAMPLES OF FURNITURE

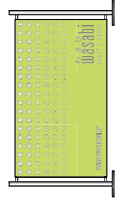

SEATING BARRIER ELEVATION

FOR APPROVAL

PROJECT	wasabi	
LOCATION	REGENT'S PLACE, 350 EUSTON RD, LONDON NW1 3AX	
TITLE	PROPOSED EXTERNAL SEATING	
DRAWING No.	1687.3-WAS-01	
REVISION	DATE DRAWN	SCALE @
.	17.03.21	1:50

All dimensions to be confirmed by the Contractor. Structural work to be confirmed by the Structural Engineer. All elements to comply with statutory requirements.

Copyright One Red Wall Ltd
Claymont House, 22-24 Claymont Rd, London,
Tel: 020 8979207
www.oneredwall.com

PROPOSED EXTERNAL SEATING PLAN
1:50

