


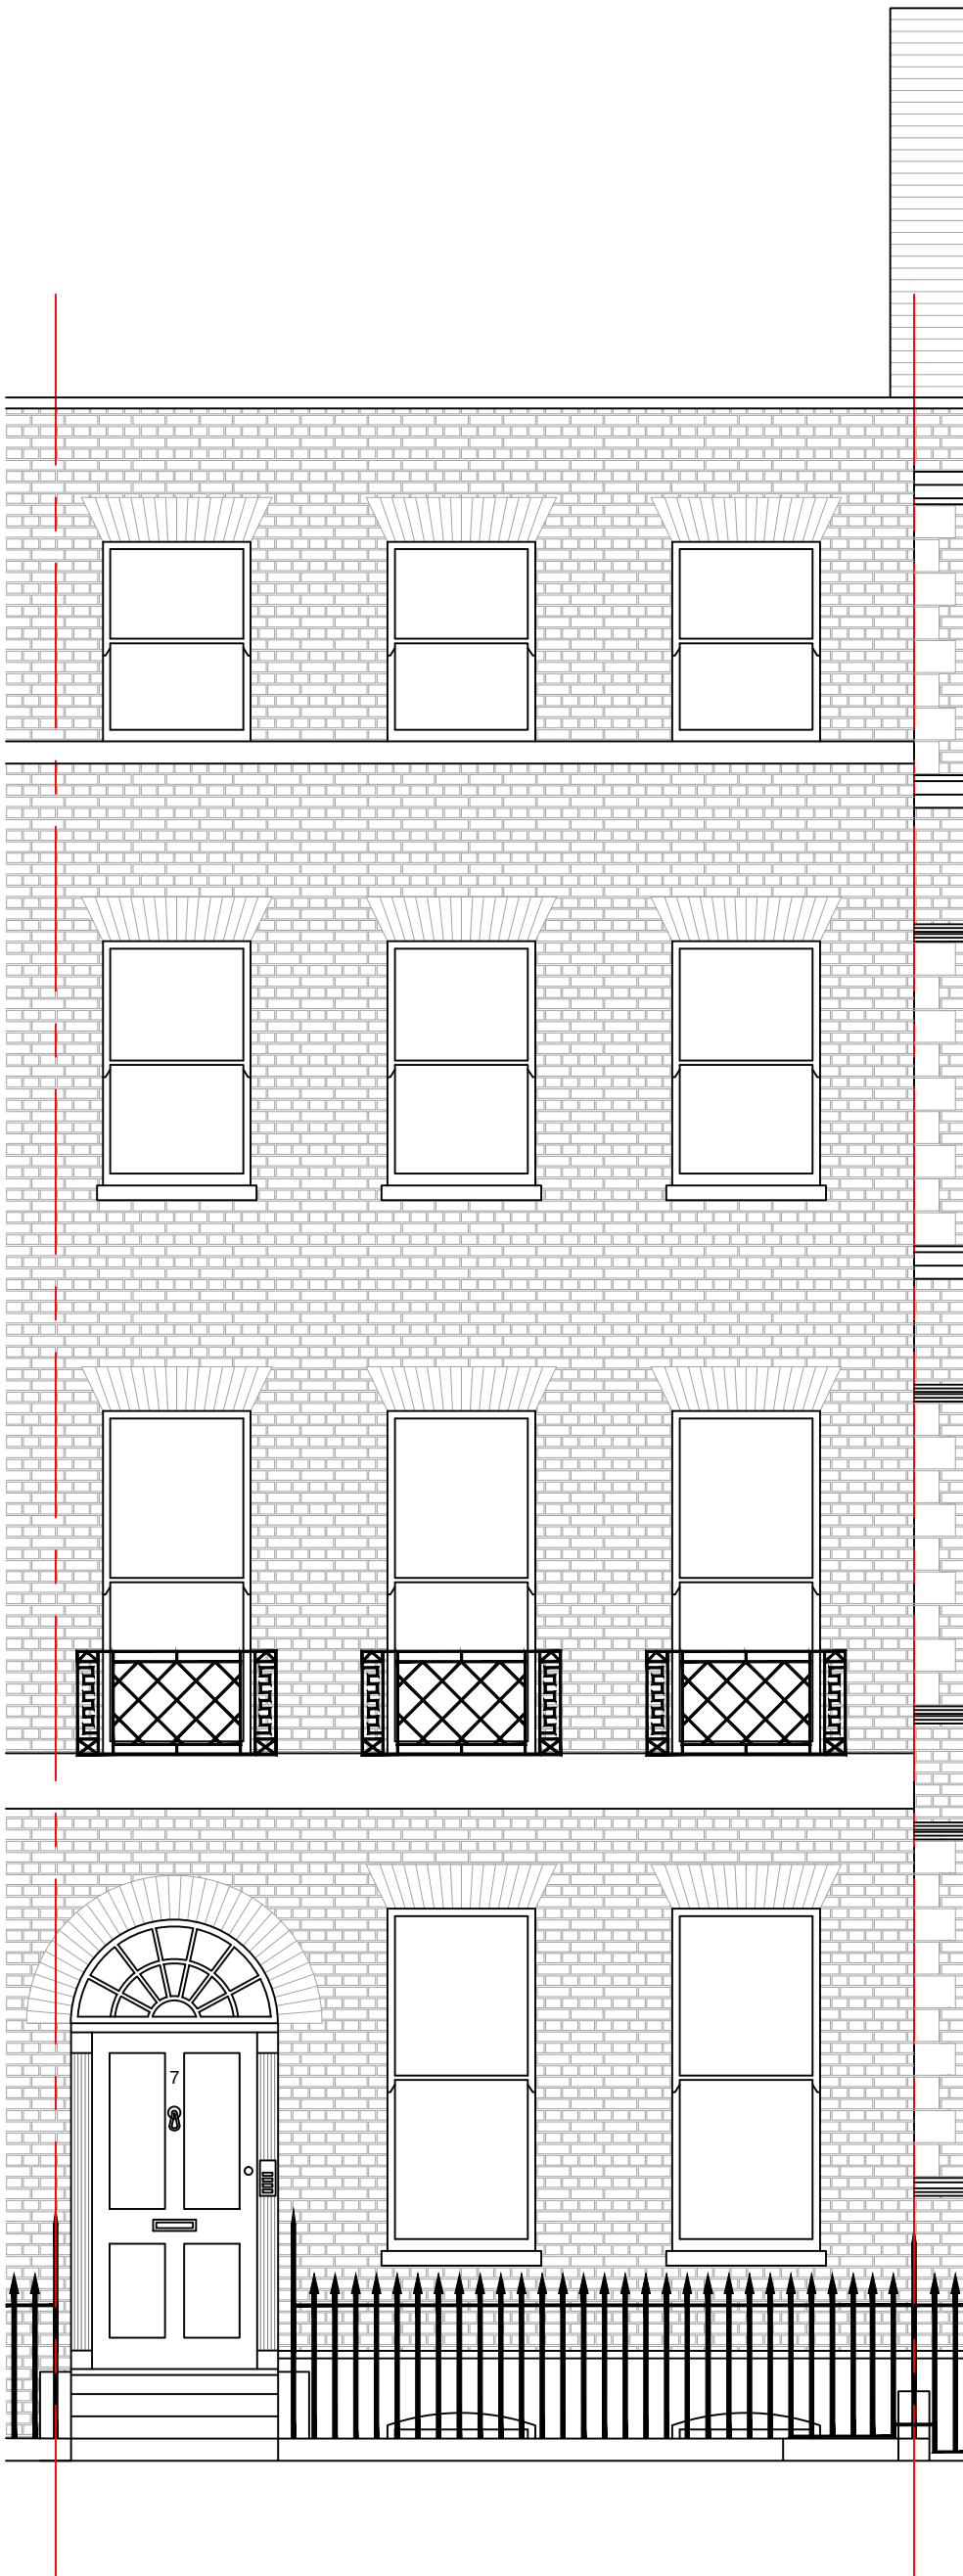

7 Handel Street

MCCARTHY
PARTNERSHIP

Client
-

Project
**7 Handel Street
London
WC1N 1PB**

Title
Existing Front Elevation

Job No.
MP RS21

Drawing
001

Scale
NTS

Drawn
RS

Revision

Date

Oct 2021

Checked

MB