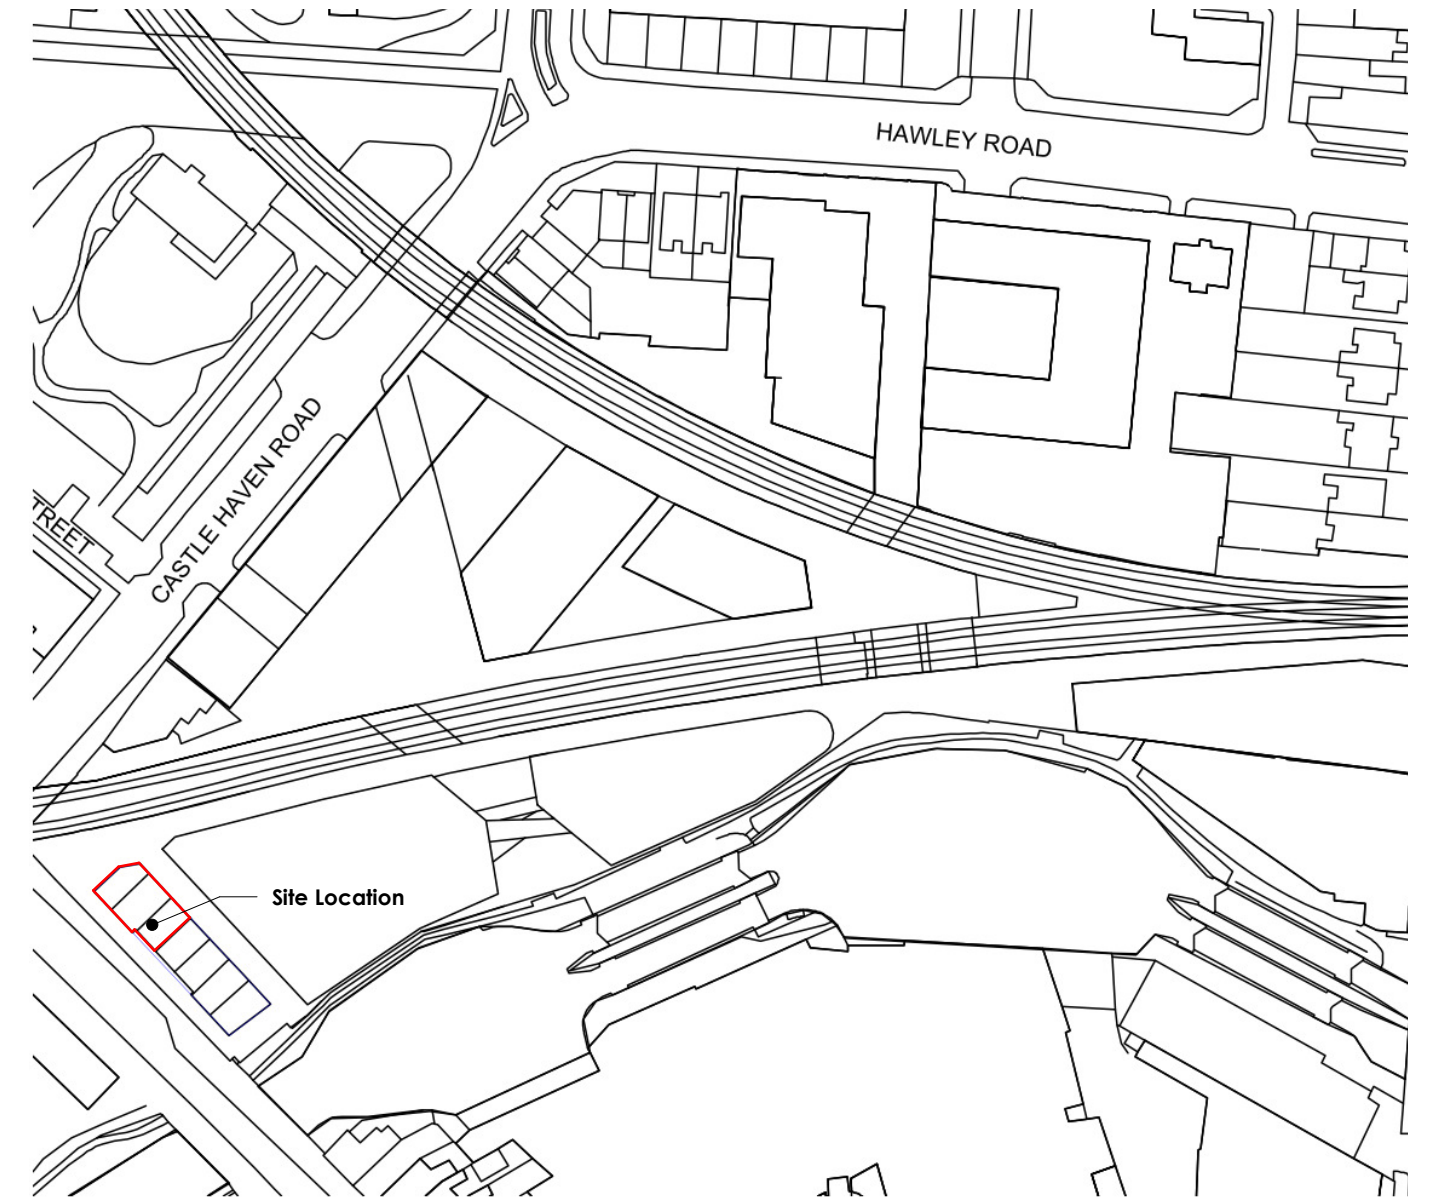


THE STUDIO BRIGHTON ROAD HOUSEDEAN LEWES EAST SUSSEX BN7 3JW
01273 878440 mail@la-architects.co.uk www.la-architects.co.uk

ORIGINATOR NO. PROJECT TITLE
2104 WOW Camden

DRAWING TITLE
Site Location Plan

DRAWING STATUS	SCALE	SHEET SIZE
PL: PLANNING	1 : 1250	A4

DOCUMENT REFERENCE

PROJECT NUMBER | ORIGINATOR | ZONE | LEVEL | TYPE | ROLE | NUMBER | REVISION

2104-LAA-XX-XX-DR-A-01000