
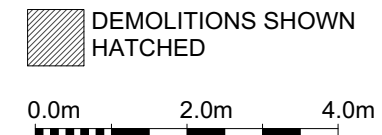



DEMOLITIONS SHOWN  
HATCHED

0.0m 2.0m 4.0m


LOWER GROUND FLOOR PLAN AS EXISTING	01.01
11 BURGHELY ROAD LONDON NW5 1UG	2118/P
for Lou Walsh and Daniel Chamberlain	1:100 @A3
Steven Pollock Architects © 07403 798 922	10/21

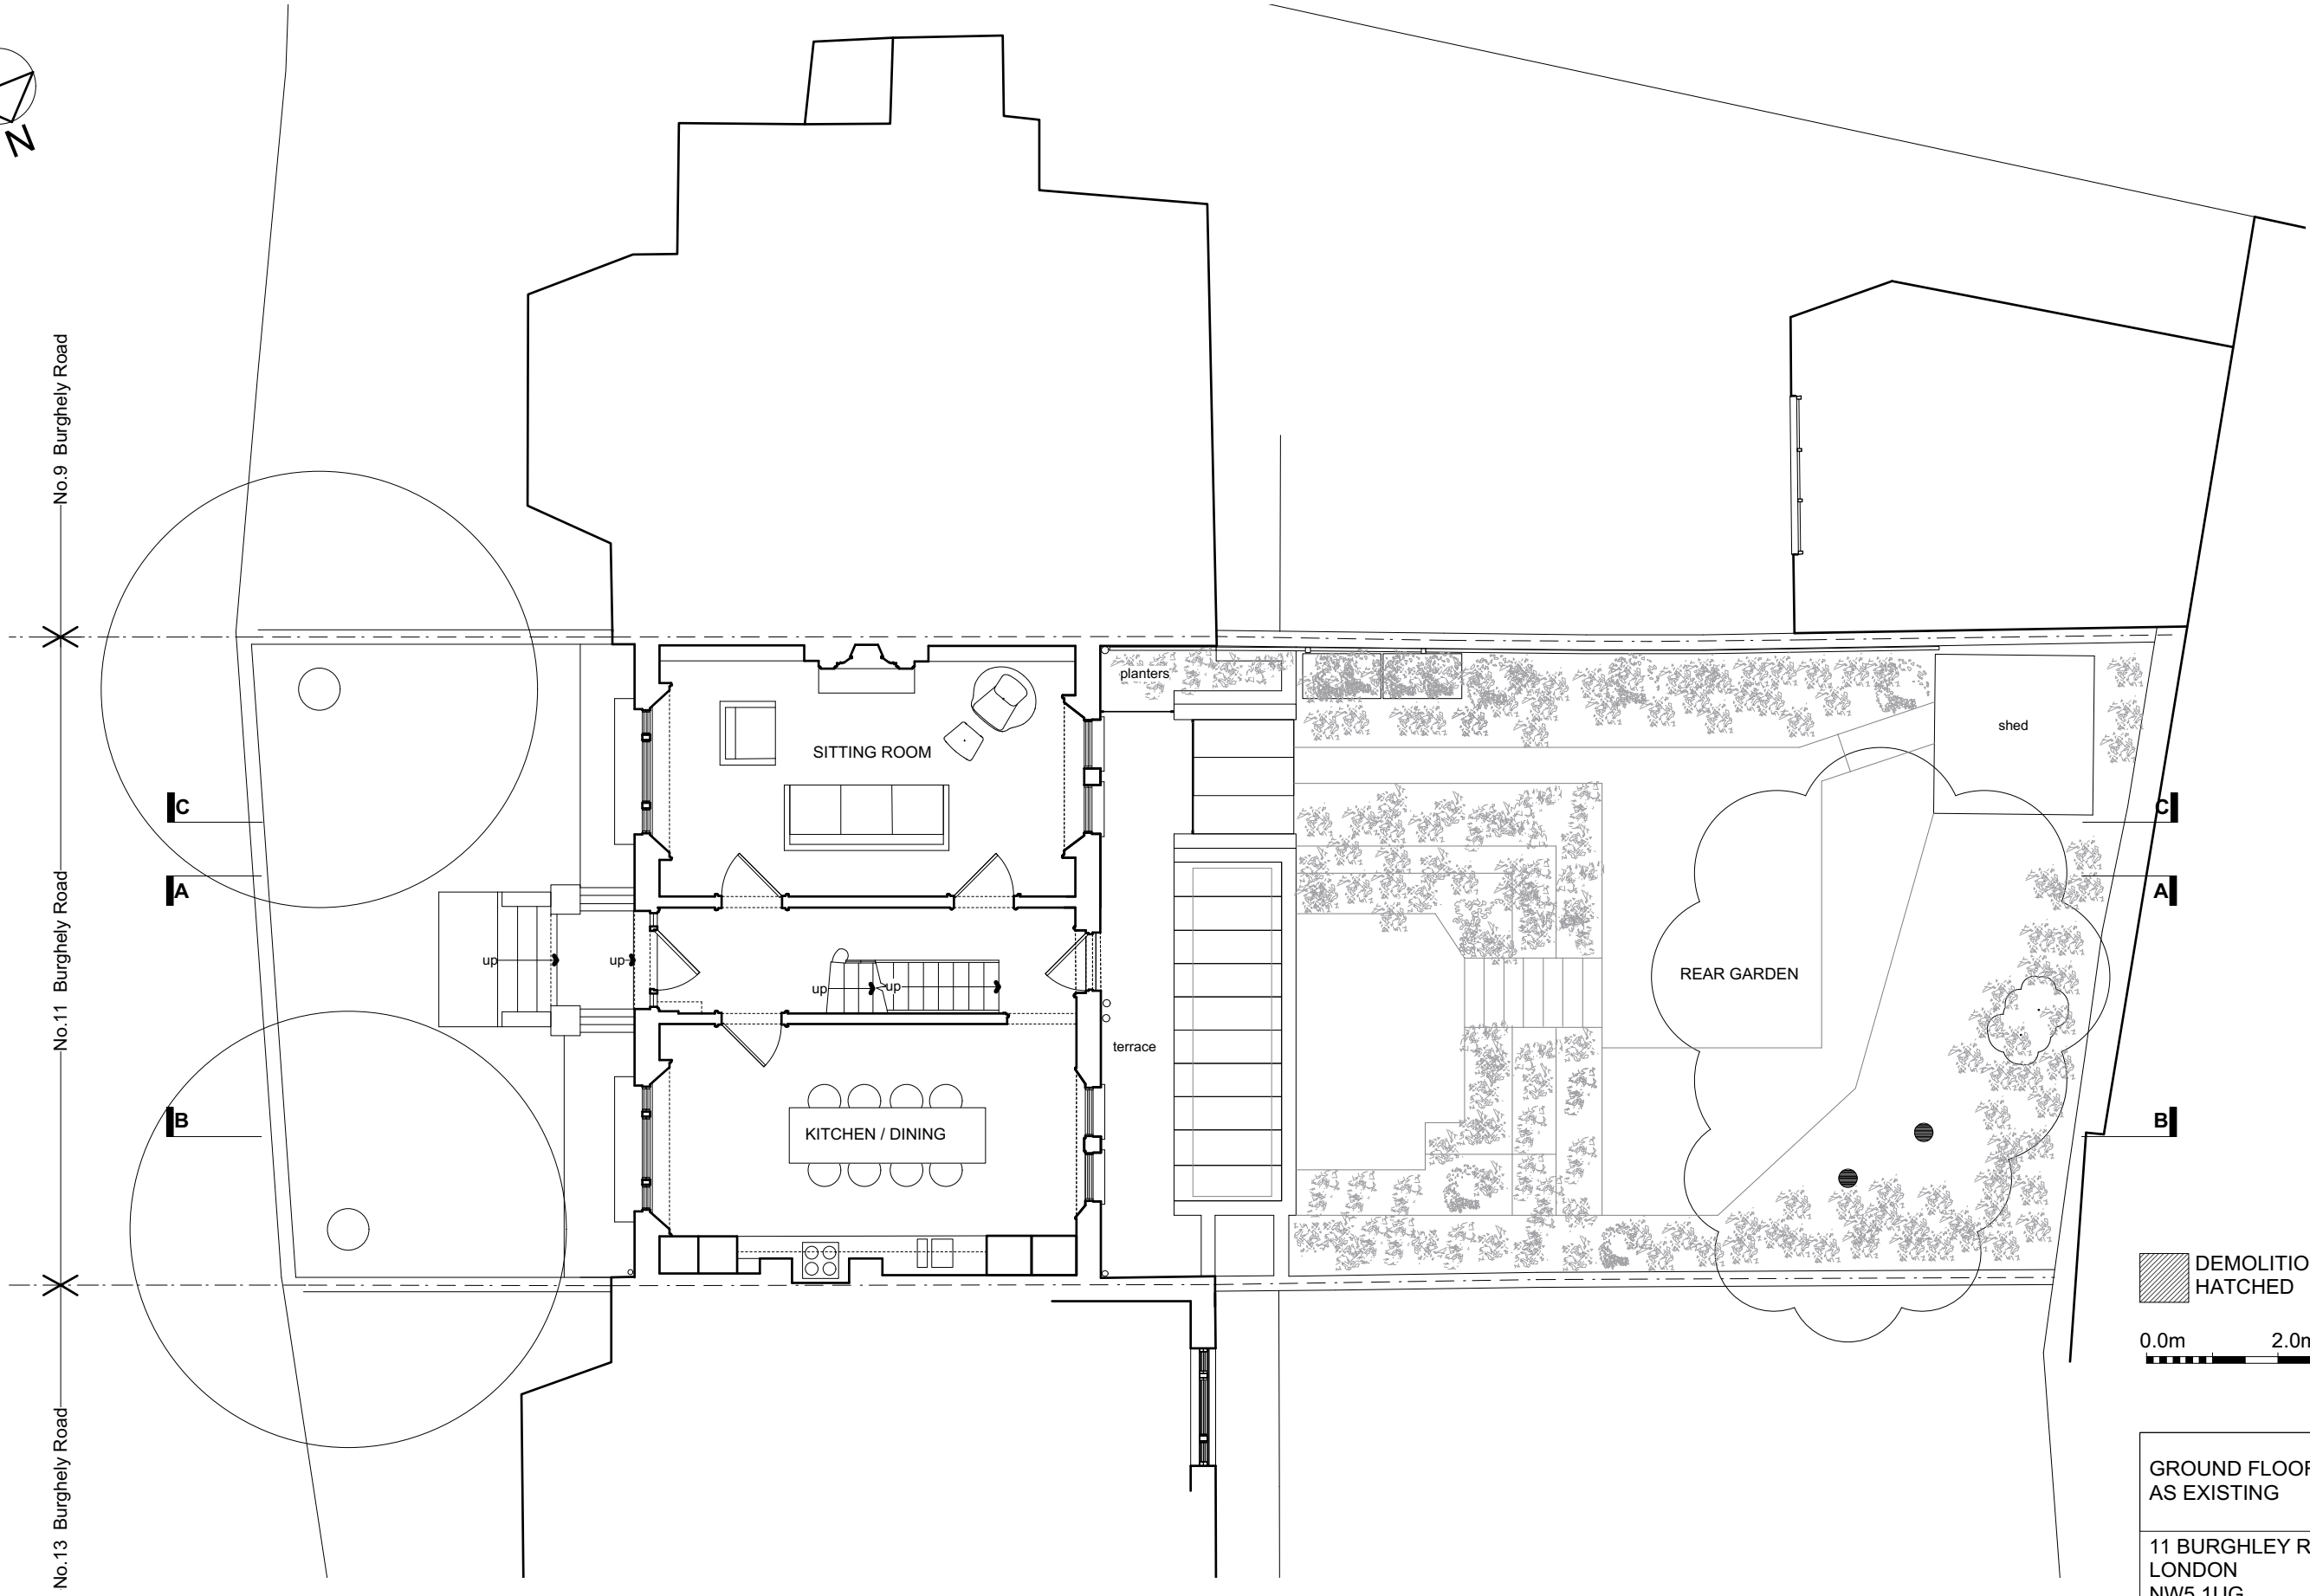


GROUND FLOOR PLAN AS EXISTING	01.02
11 BURGHELY ROAD LONDON NW5 1UG	2118/P
for Lou Walsh and Daniel Chamberlain	1:100 @A3
Steven Pollock Architects © 07403 798 922	10/21

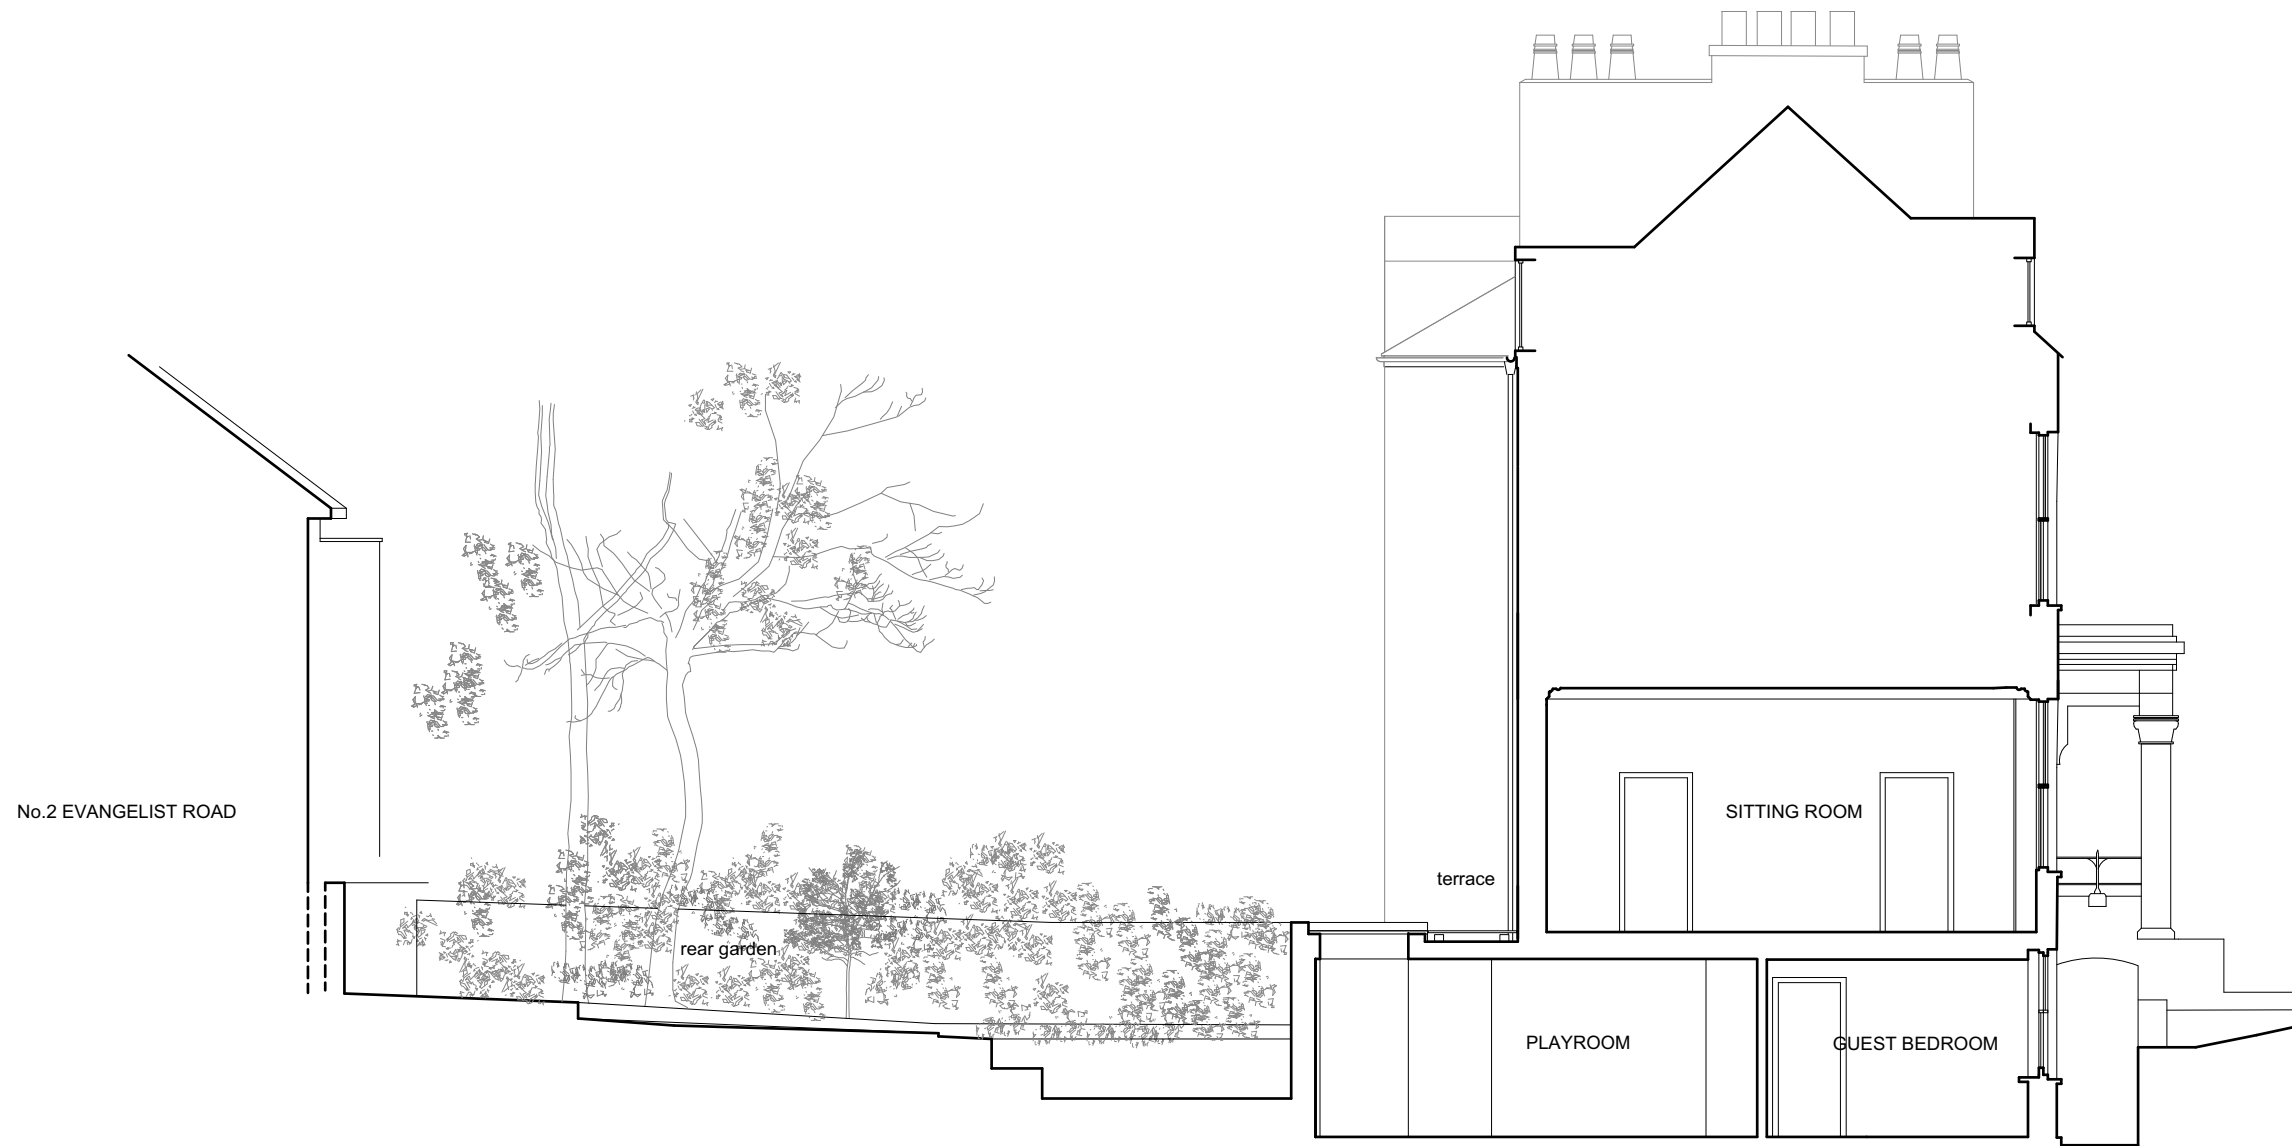

DEMOLITIONS SHOWN  
HATCHED

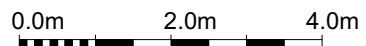


SECTION A.A AS EXISTING	01.03
11 BURGHELEY ROAD LONDON NW5 1UG	2118/P
for Lou Walsh and Daniel Chamberlain	1:100 @A3
Steven Pollock Architects © 07403 798 922	10/21

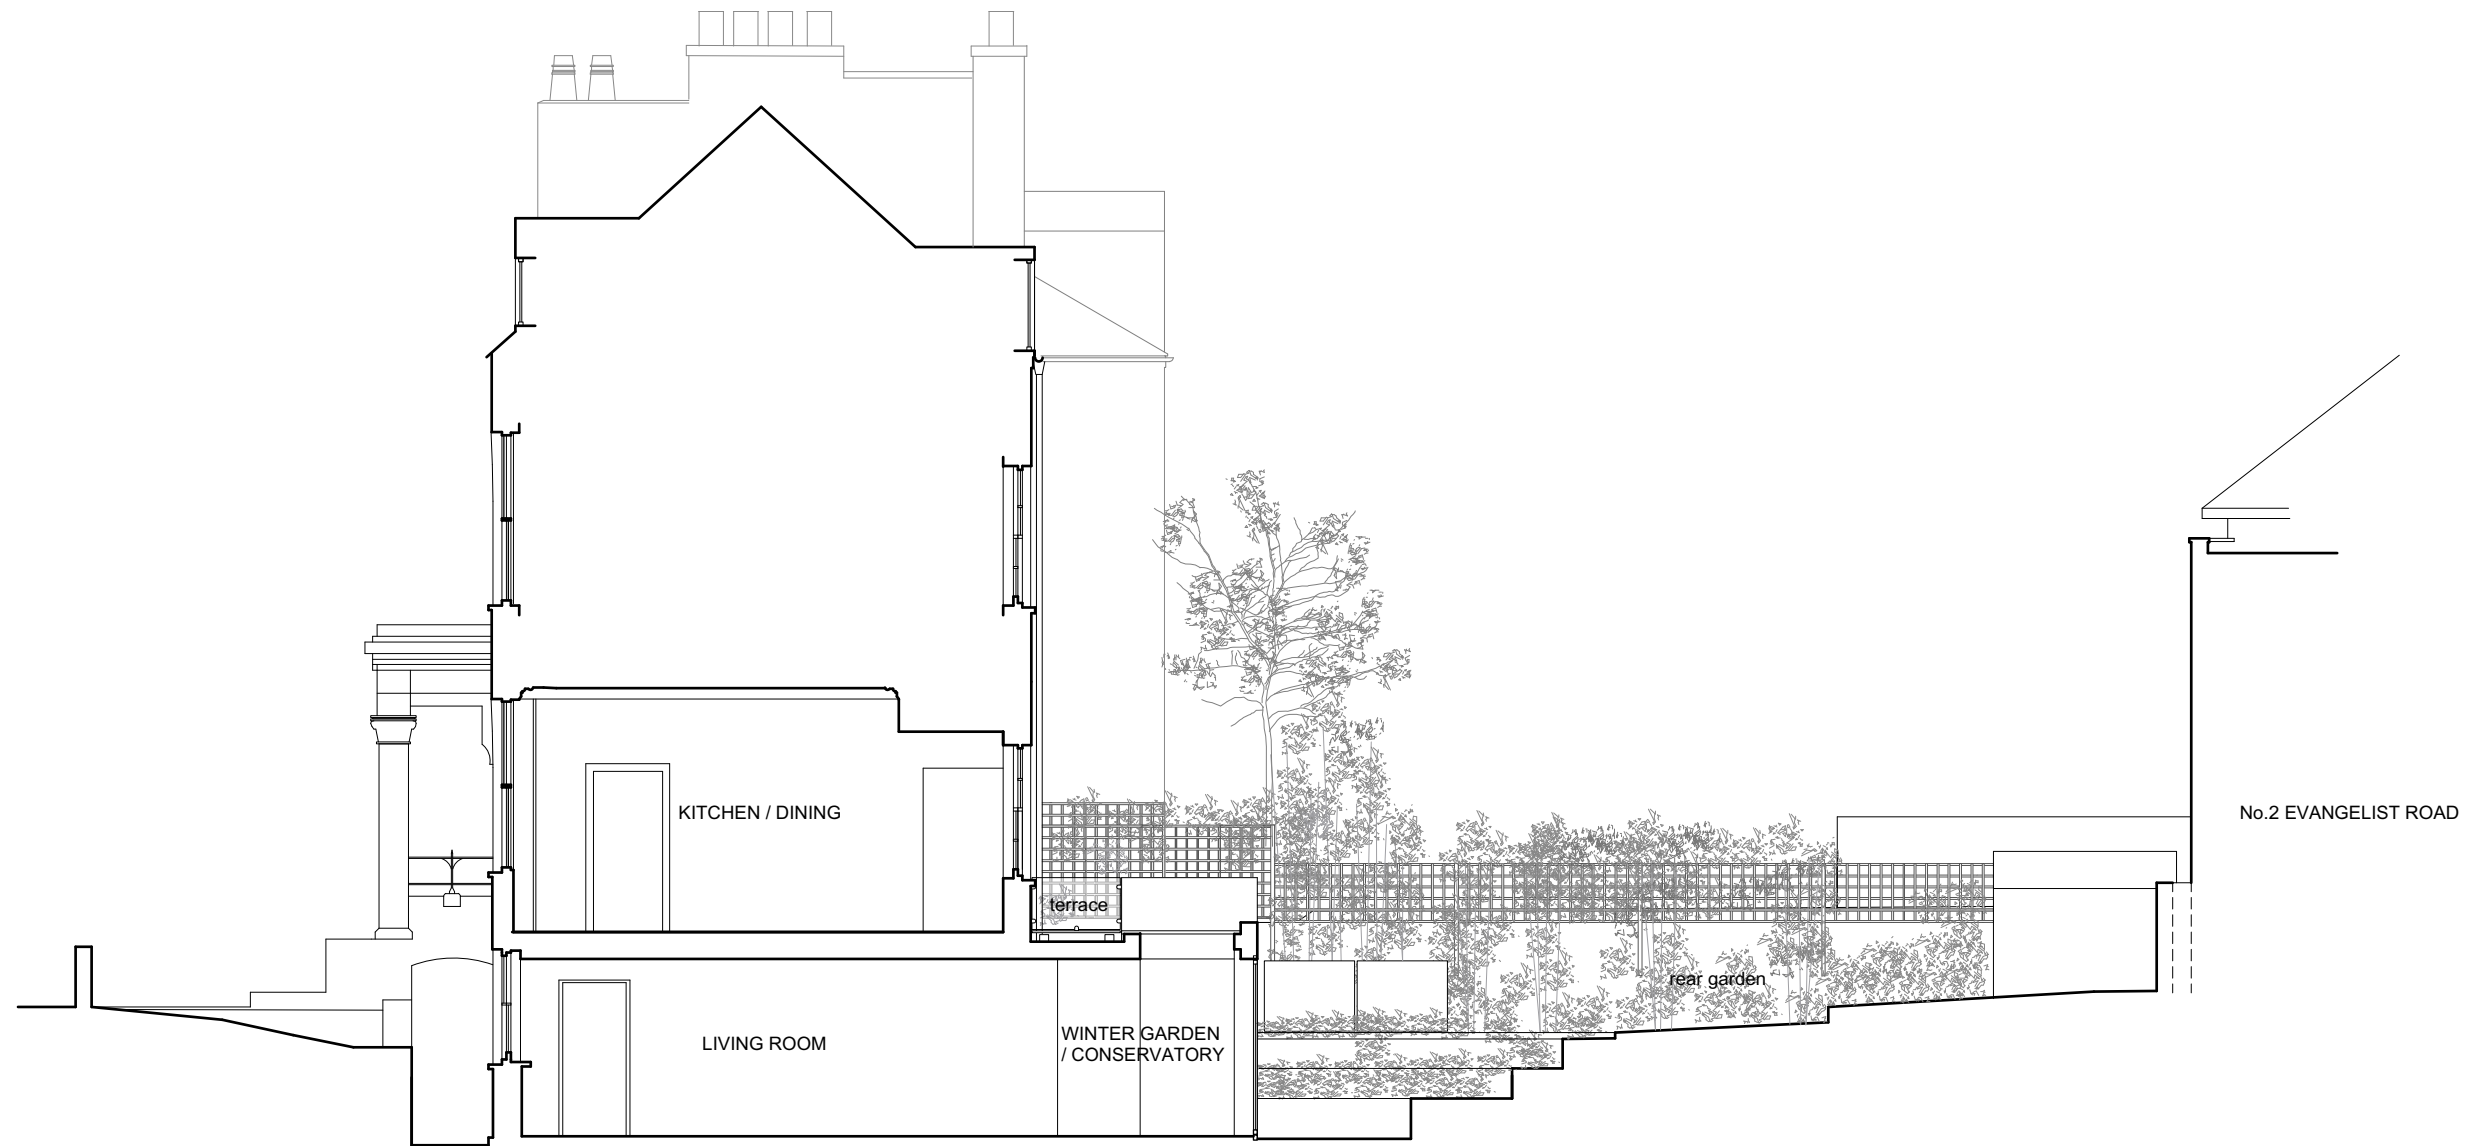


NEW CONSTRUCTION SHOWN  
HATCHED

0.0m 2.0m 4.0m

SECTION B.B AS EXISTING	01.04
11 BURGHELY ROAD LONDON NW5 1UG	2118/P
for Lou Walsh and Daniel Chamberlain	1:100 @A3
Steven Pollock Architects © 07403 798 922	10/21

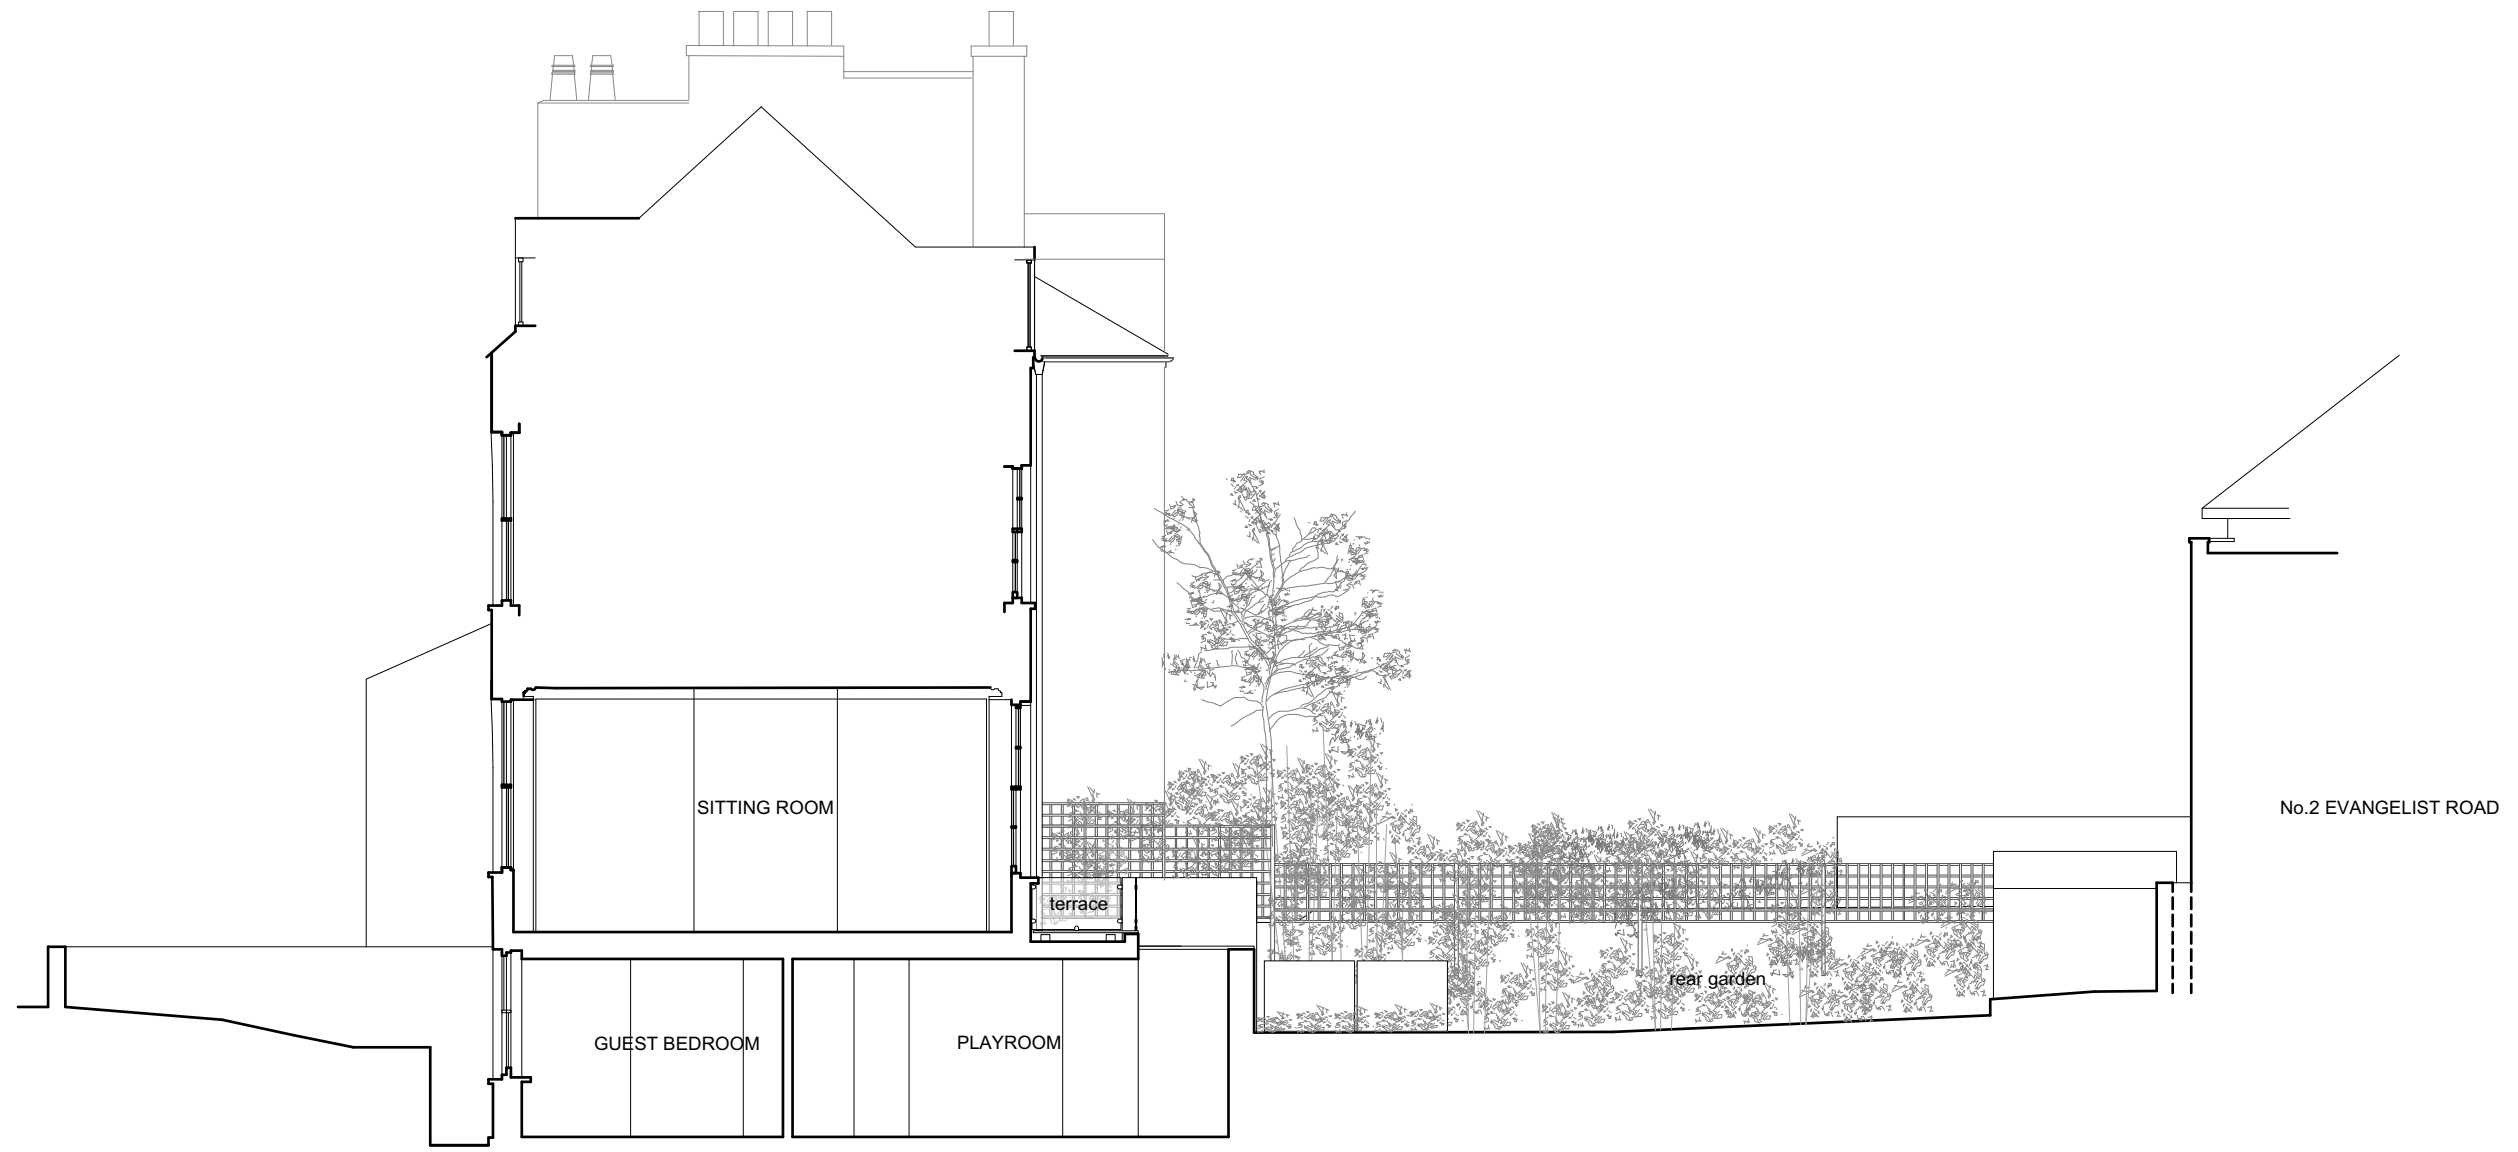

 DEMOLITIONS SHOWN  
 HATCHED


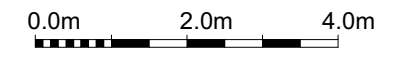


SECTION C.C AS EXISTING	01.05
11 BURGHELY ROAD LONDON NW5 1UG	2118/P
for Lou Walsh and Daniel Chamberlain	1:100 @A3
Steven Pollock Architects © 07403 798 922	10/21





0.0m 2.0m 4.0m

REAR ELEVATION AS EXISTING	01.06
11 BURGHELEY ROAD LONDON NW5 1UG	2118/P
for Lou Walsh and Daniel Chamberlain	1:100 @A3
Steven Pollock Architects © 07403 798 922	10/21

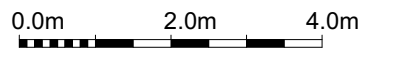
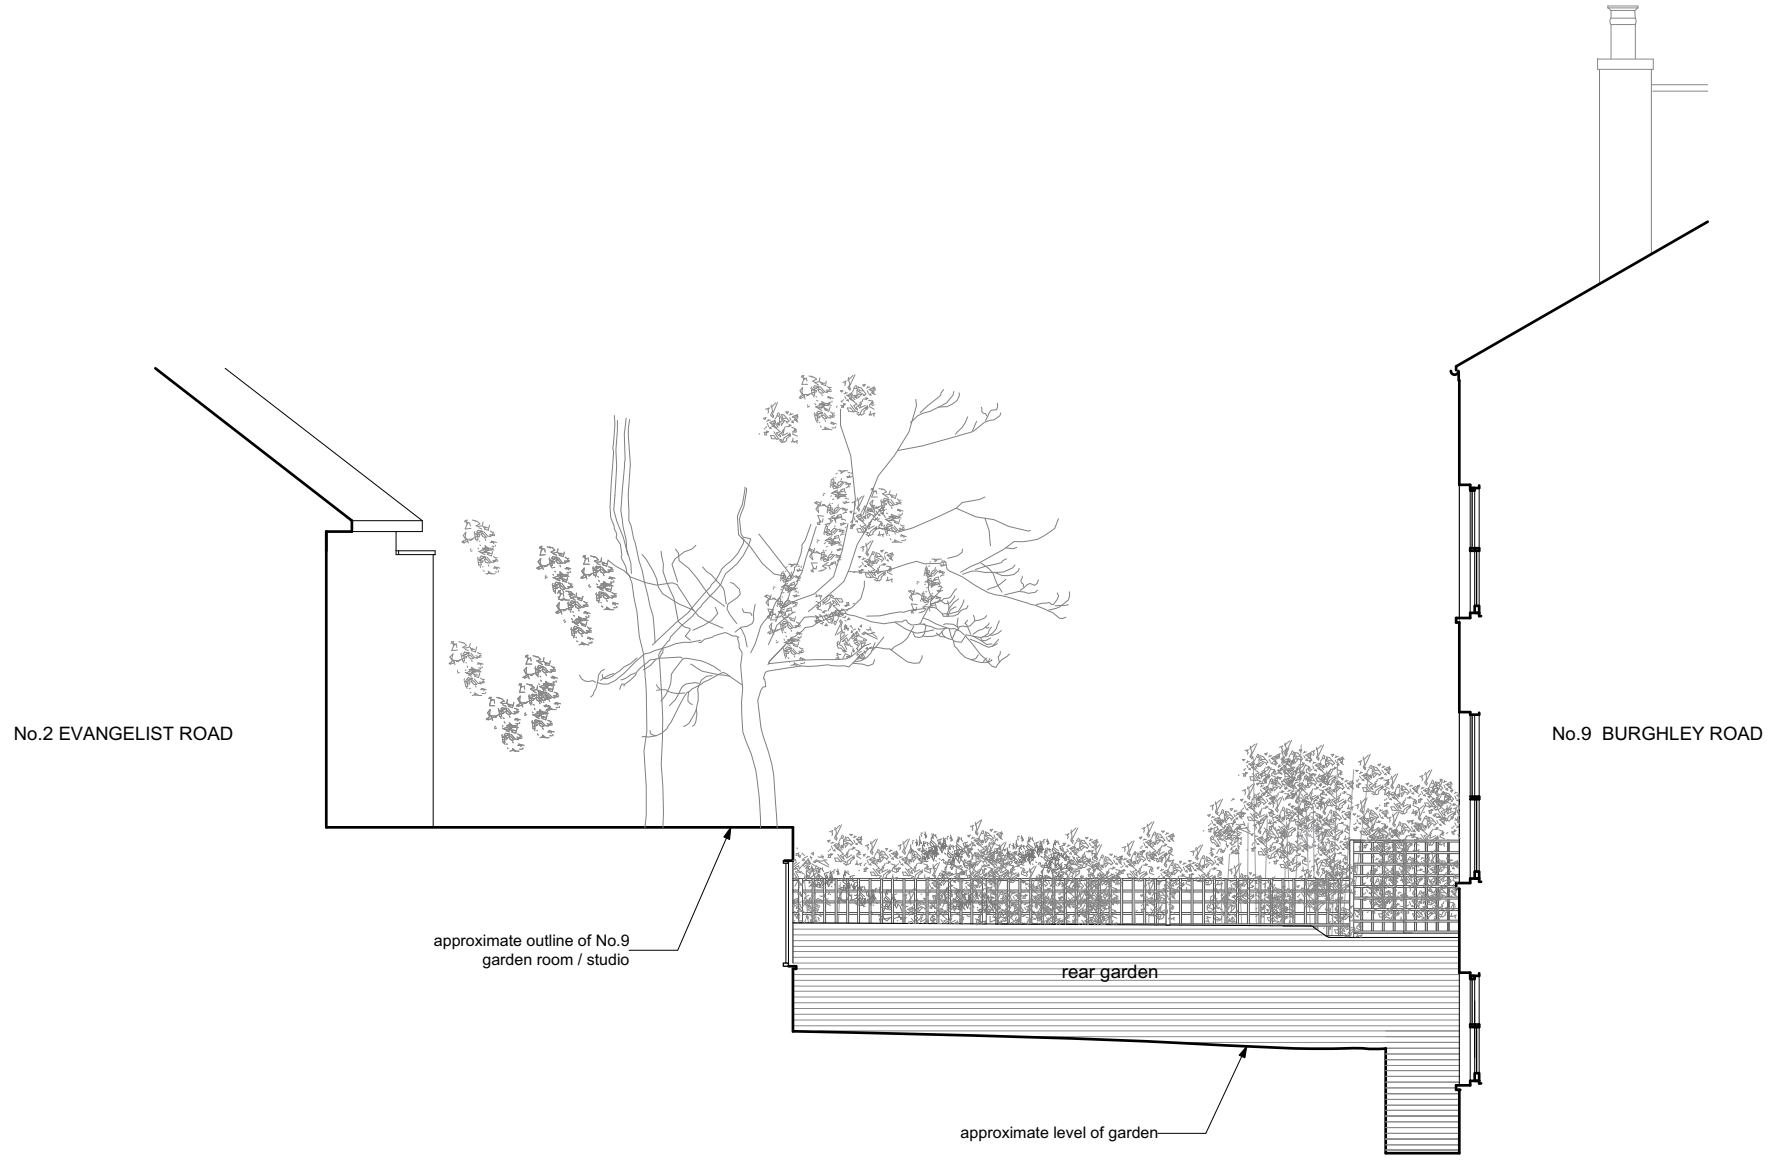


SIDE ELEVATION OF No.11 AS EXISTING AS VIEWED FROM No.9	01.07
11 BURGLEY ROAD LONDON NW5 1UG	2118/P
for Lou Walsh and Daniel Chamberlain	1:100 @A3
Steven Pollock Architects © 07403 798 922	10/21

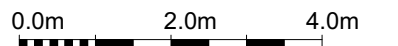
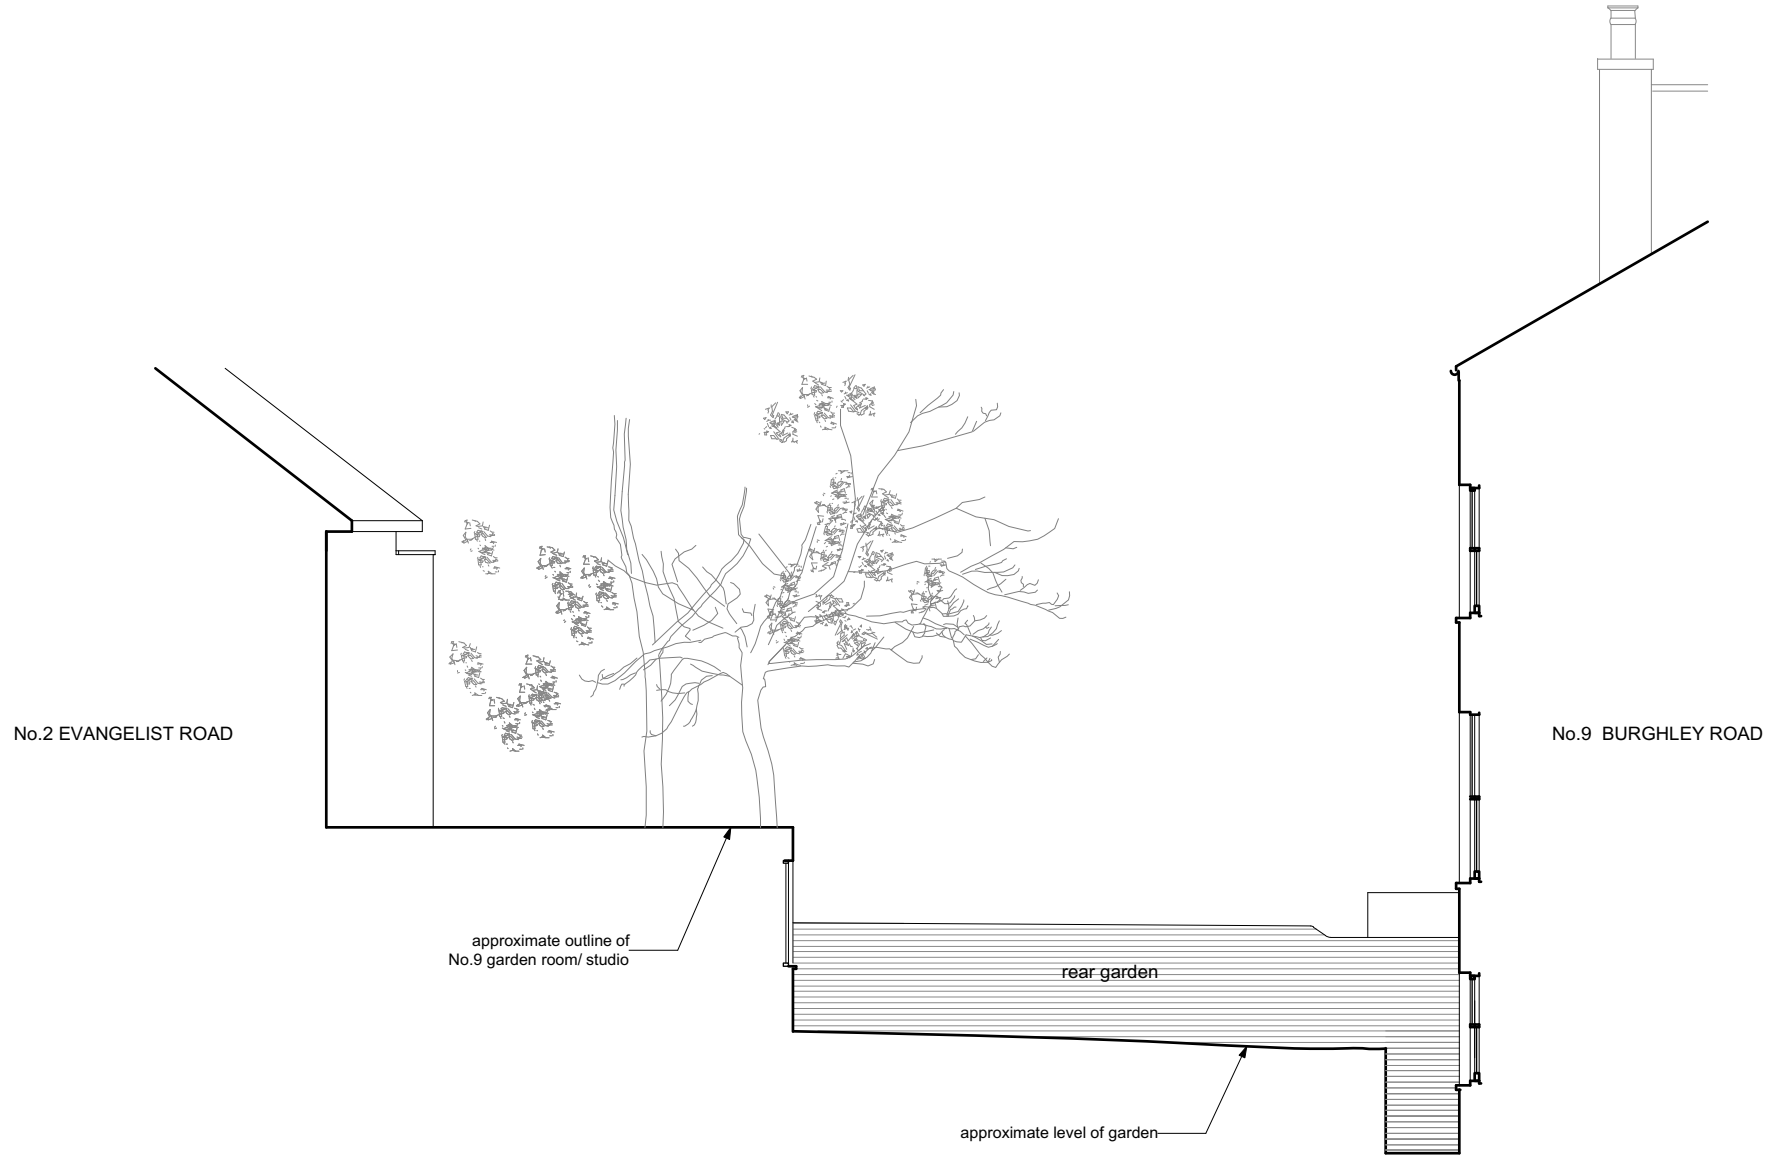


SIDE ELEVATION OF No.11 AS EXISTING W/O TRELLIS OR PLANTING AS VIEWED FROM No.9	01.08
11 BURGHEY ROAD LONDON NW5 1UG	2118/P
for Lou Walsh and Daniel Chamberlain	1:100 @A3
Steven Pollock Architects © 07403 798 922	10/21



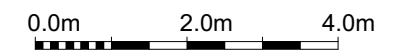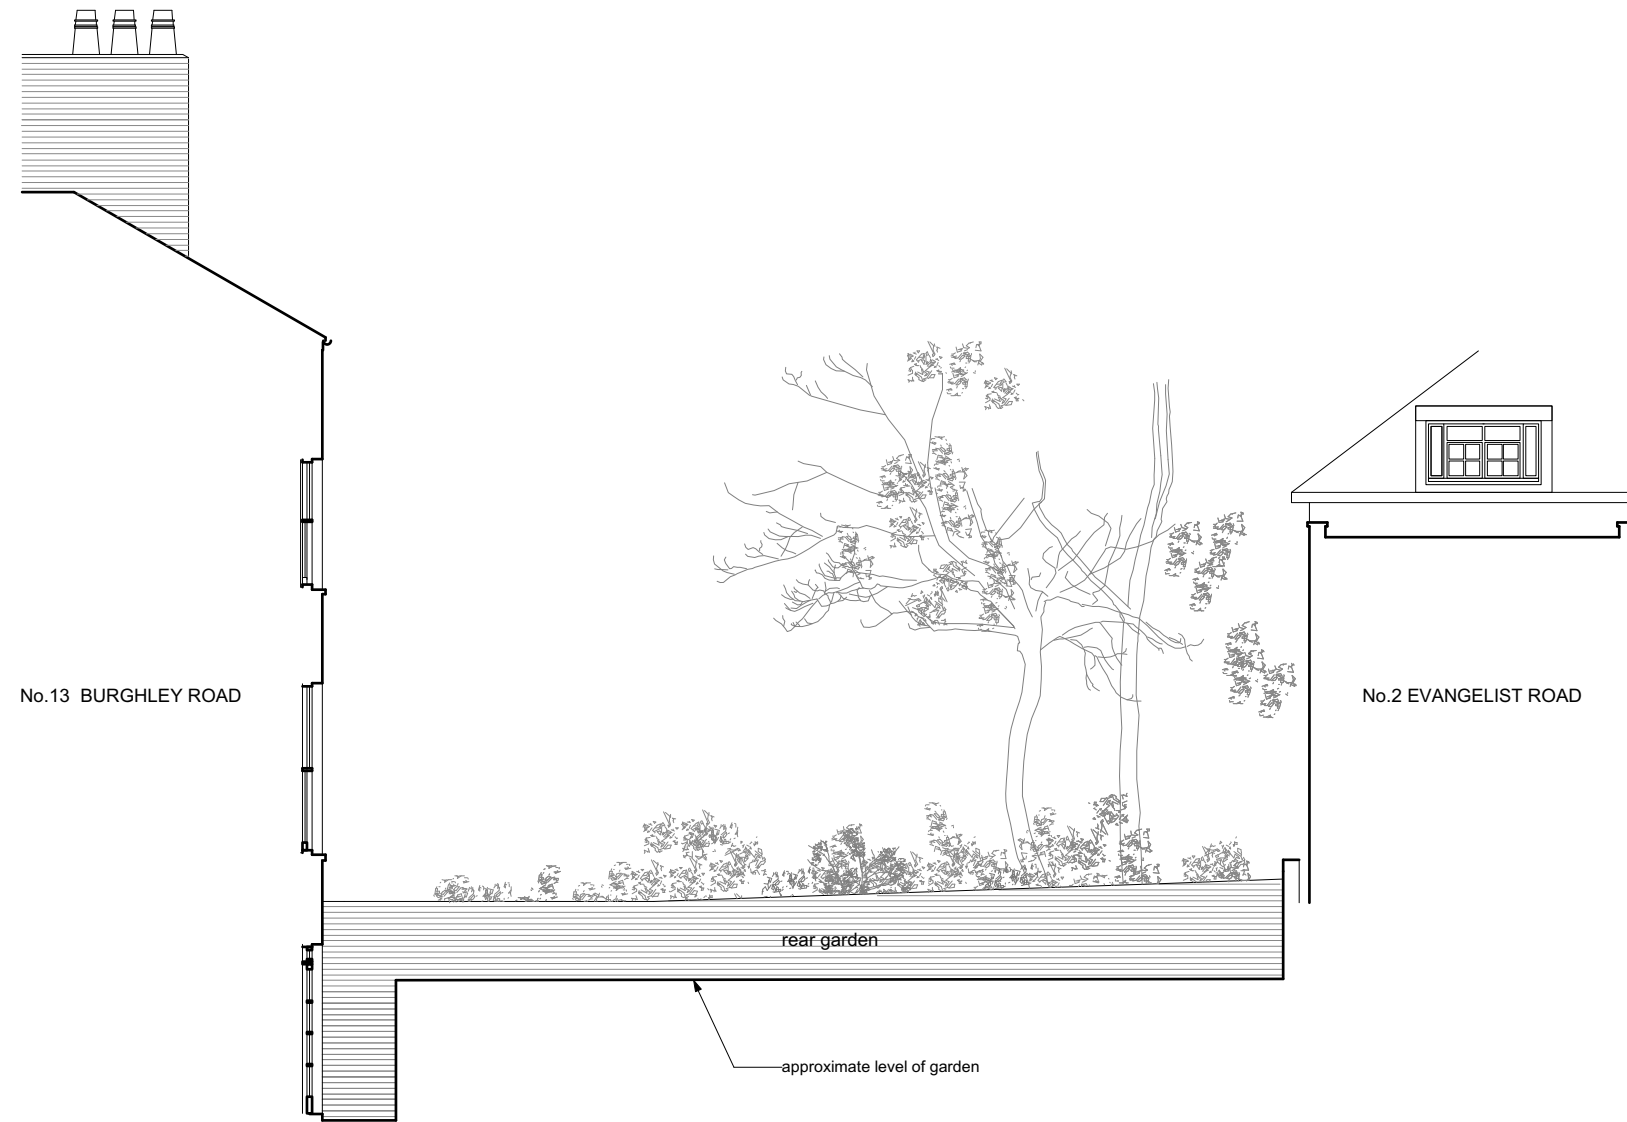

SIDE ELEVATION OF No.11 AS EXISTING AS VIEWED FROM No.13	01.09
11 BURGHLEY ROAD LONDON NW5 1UG	2118/P
for Lou Walsh and Daniel Chamberlain	1:100 @A3
Steven Pollock Architects © 07403 798 922	10/21

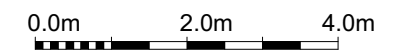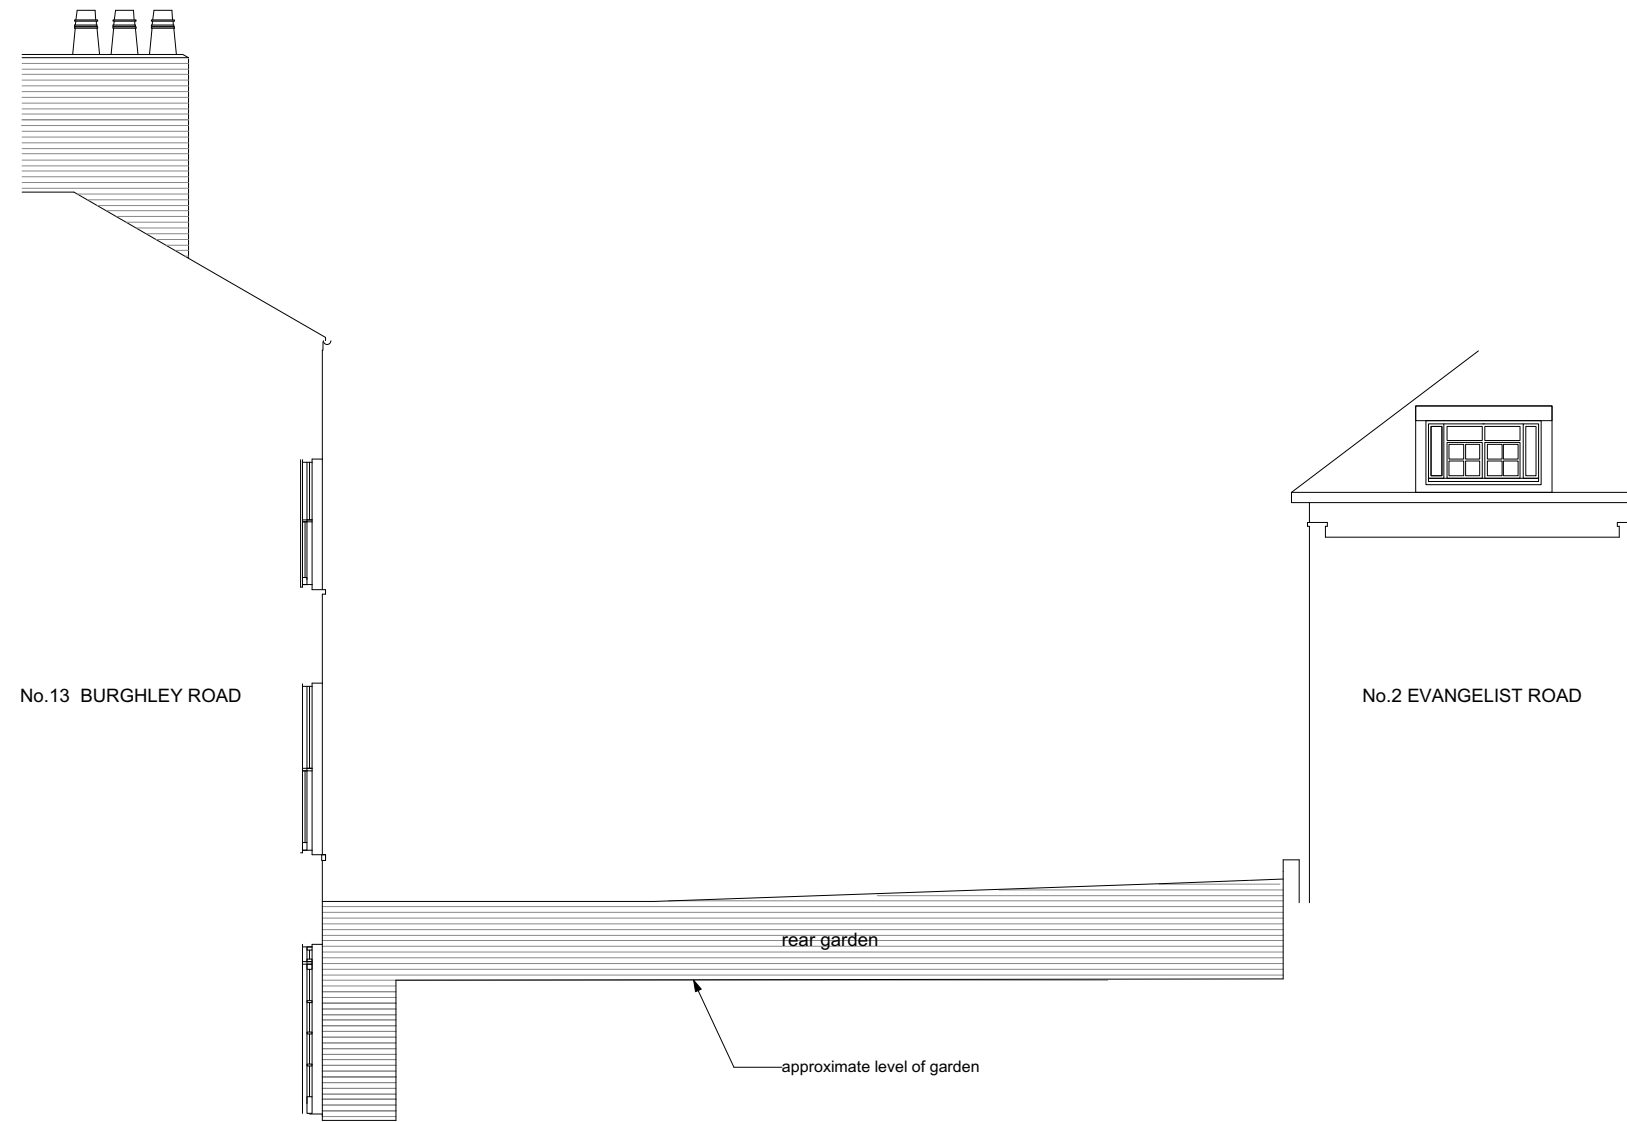

SIDE ELEVATION OF No.11 AS EXISTING W.O. PLANTING AS VIEWED FROM No.13	01.10
11 BURGHLEY ROAD LONDON NW5 1UG	2118/P
for Lou Walsh and Daniel Chamberlain	1:100 @A3
Steven Pollock Architects © 07403 798 922	10/21