

All penetrations in Illbruck membrane to be sealed in accordance with waterproofing specialist's details. Detail between window frame and membrane as per manufacturer's requirements

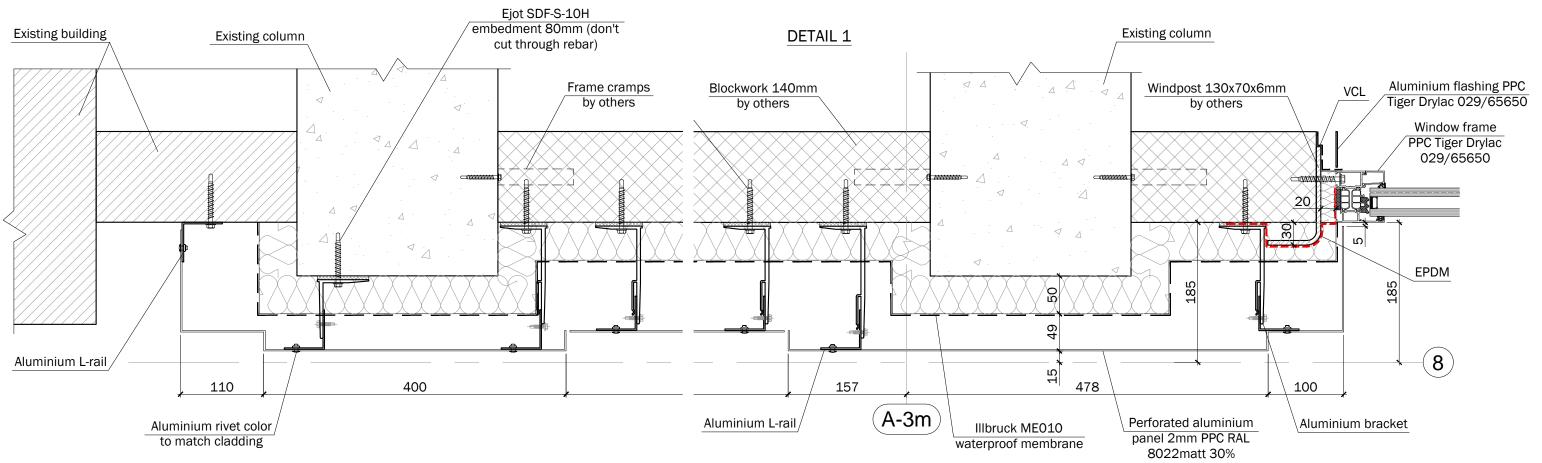

PERFORATION SETTING OUT

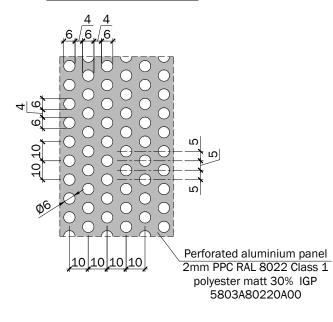

C02	General update		13.08.21	DB	JA	Project						
C01	Issued for construction		26.07.21	DB	JA	GREVILLE STREET						
P01	Issued for comments		13.04.21	DB	JA	Drawing						
Rev No	Revision note		Date	Drawn	Checked	Cladding detail 1						
Client RED Construction Group Ltd						Drawn By	n By DB Status For construction					
Drawn By Dmitro Facades Unit 17, Dunstall Estate Leight Place, Welling Kent, DA16 3JH			Tel: 0207 254 4603 E-mail:			Scale	1:5	A3	Date	13.04	4.21	
			office@dmitrofacades.co.uk		DWG No			POI		Rev		
	Kent, DATO 33H	DMITRO				GS-DFL-XX-00-DR-X-0001				A5		C02

