



DETAIL 23

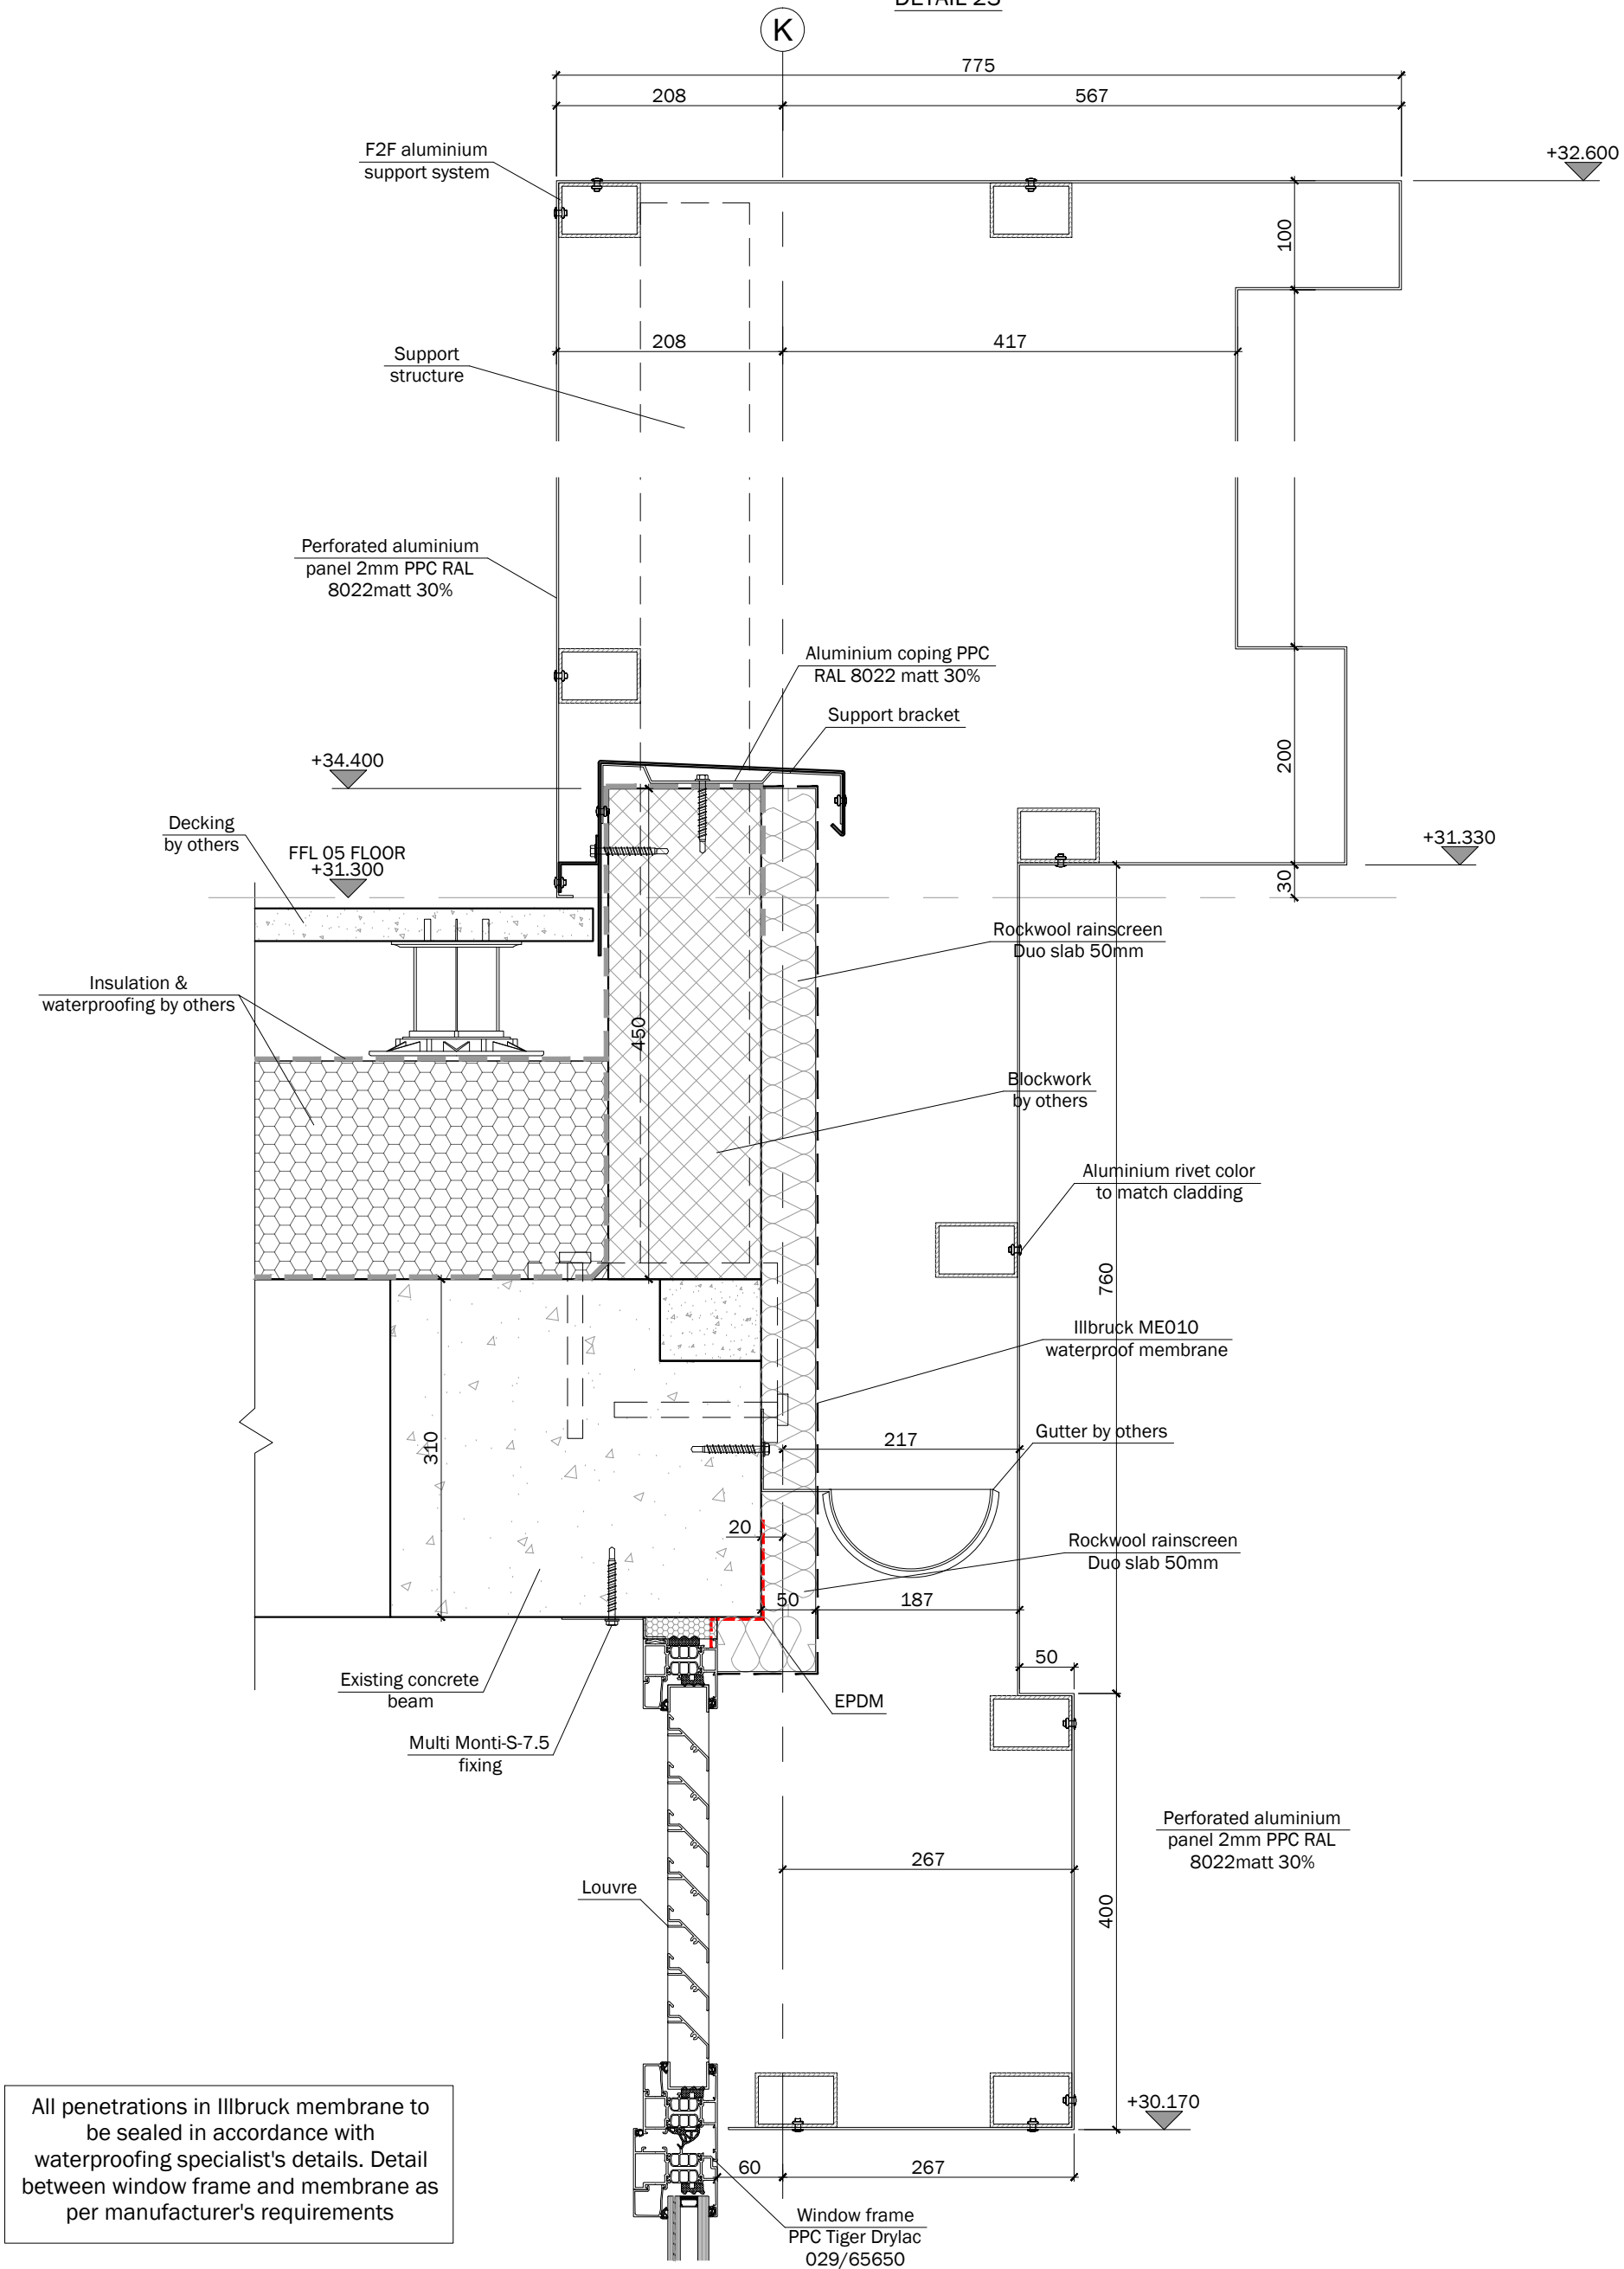

C02	General update	13.08.21	DB	JA	Project  GREVILLE STREET		
C01	Issued for construction	26.07.21	DB	JA			
P01	Issued for comments	13.04.21	DB	JA			
Rev No	Revision note	Date	Drawn	Checked	Drawing  Cladding detail 23		
Client  RED Construction Group Ltd					Drawn By  DB		Status  For construction
<div>Drawn By</div> <div>Dmitro Facades Unit 17, Dunstall Estate Leight Place, Welling Kent, DA16 3JH</div> <div></div> <div>Tel: 0207 254 4603 E-mail: office@dmitrofacades.co.uk</div>					Scale  1:5      A3		Date  13.04.21
					DWG No GS-DFL-XX-00-DR-X-0023		POI  A5