



DETAIL 50

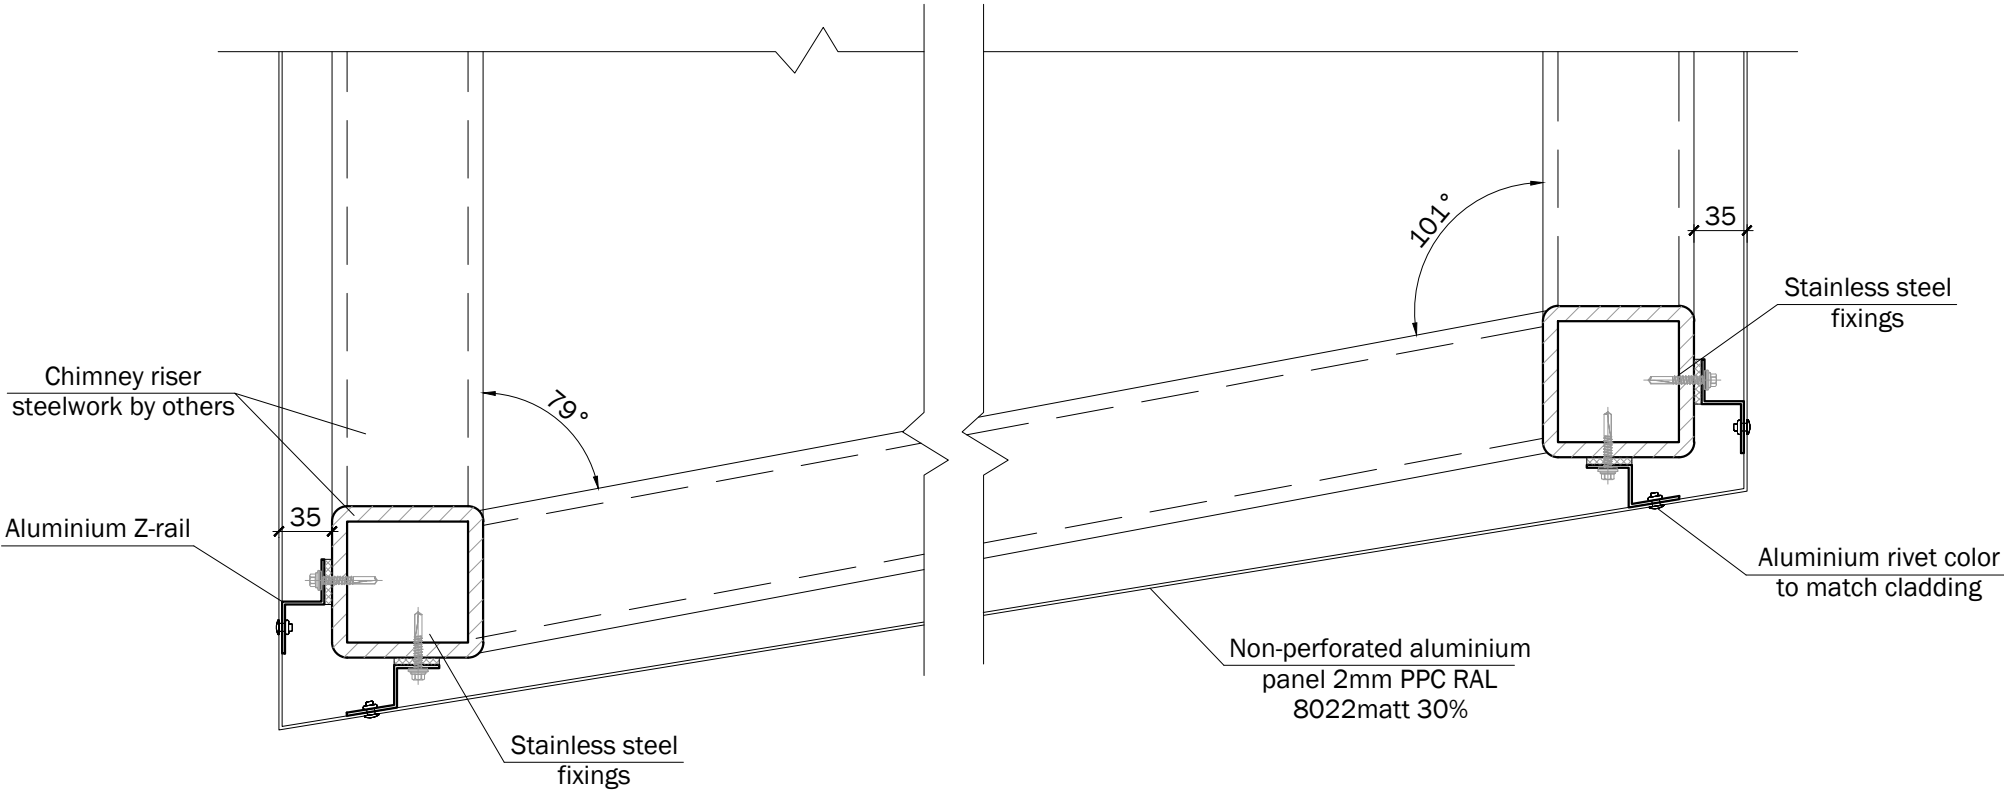

C02	General update	13.08.21	DB	JA	Project GREVILLE STREET			
C01	Issued for construction	26.07.21	DB	JA				
P01	Issued for comments	24.05.21	DB	JA				
Rev No	Revision note	Date	Drawn	Checked	Drawing Cladding detail 50			
Client RED Construction Group Ltd					Drawn By DB		Status For construction	
Drawn By Dmitro Facades Unit 17, Dunstall Estate Leight Place, Welling Kent, DA16 3JH  Tel: 0207 254 4603 E-mail: office@dmित्रofacades.co.uk					Scale 1:5 A3		Date 24.05.21	
					DWG No GS-DFL-XX-00-DR-X-0050		POI A5	Rev C02