


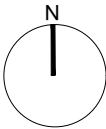

SCALE BAR CALCULATOR IN METERS

1:10	0.25m	0.5m
1:20	0.5m	1.0m
1: 50	1.0m	2.0m
1:100	2.0m	4.0m
1:200	4.0m	8.0m
1:500	10.0m	20.0m
1:1250	25.0m	50.0m

○ FC : XXXX = Floor to Ceiling height
[D-0-01] Door number [W-1-07] Window number
All dimensions to be checked on site before construction commences
All dimensions may be subject to human error.
Notes




WELLSTUDIO
The Studio, Iliffe Yard , London, SE17 3QA
T:020 3983 6100,
info@wellstudioarchitecture.co.uk
www.wellstudioarchitecture.co.uk

CLIENT	TITLE	DATE	JOB NO	DRAWING NO	CHECKED BY	REVISION NUMBER
JAMES_PEARSON	LOCATION_PLAN	21.07.21	WS142	001	TM	R1
PROJECT		SHEET SIZE	SCALE	STATUS	DRAWN BY	REVISION DATE
4_MEADOWBANK		A3	1:1250	PLANNING	NH	14.10.21




SCALE BAR CALCULATOR IN METERS		
1:10	0.25m 0.5m	
1:20	0.5m 1.0m	
1: 50	1.0m 2.0m	
1:100	2.0m 4.0m	
1:200	4.0m 8.0m	
1:500	10.0m 20.0m	
1:1250	25.0m 50.0m	


○ FC : XXXX = Floor to Ceiling height
 Door number  Window number
All dimensions to be checked on site before construction commences
All dimensions may be subject to human error.
Notes

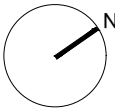



WELLSTUDIO
The Studio, Iliffe Yard , London, SE17 3QA
T:020 3983 6100,
info@wellstudioarchitecture.co.uk
www.wellstudioarchitecture.co.uk


CLIENT	TITLE	DATE	JOB NO	DRAWING NO	CHECKED BY	REVISION NUMBER
JAMES_PEARSON	BLOCK_PLAN_EXISTING	21.07.21	WS142	002	TM	R1
PROJECT	SHEET SIZE	SCALE	STATUS	DRAWN BY	REVISION DATE	
4_MEADOWBANK	A3	1:200	PLANNING	NH	14.10.21	

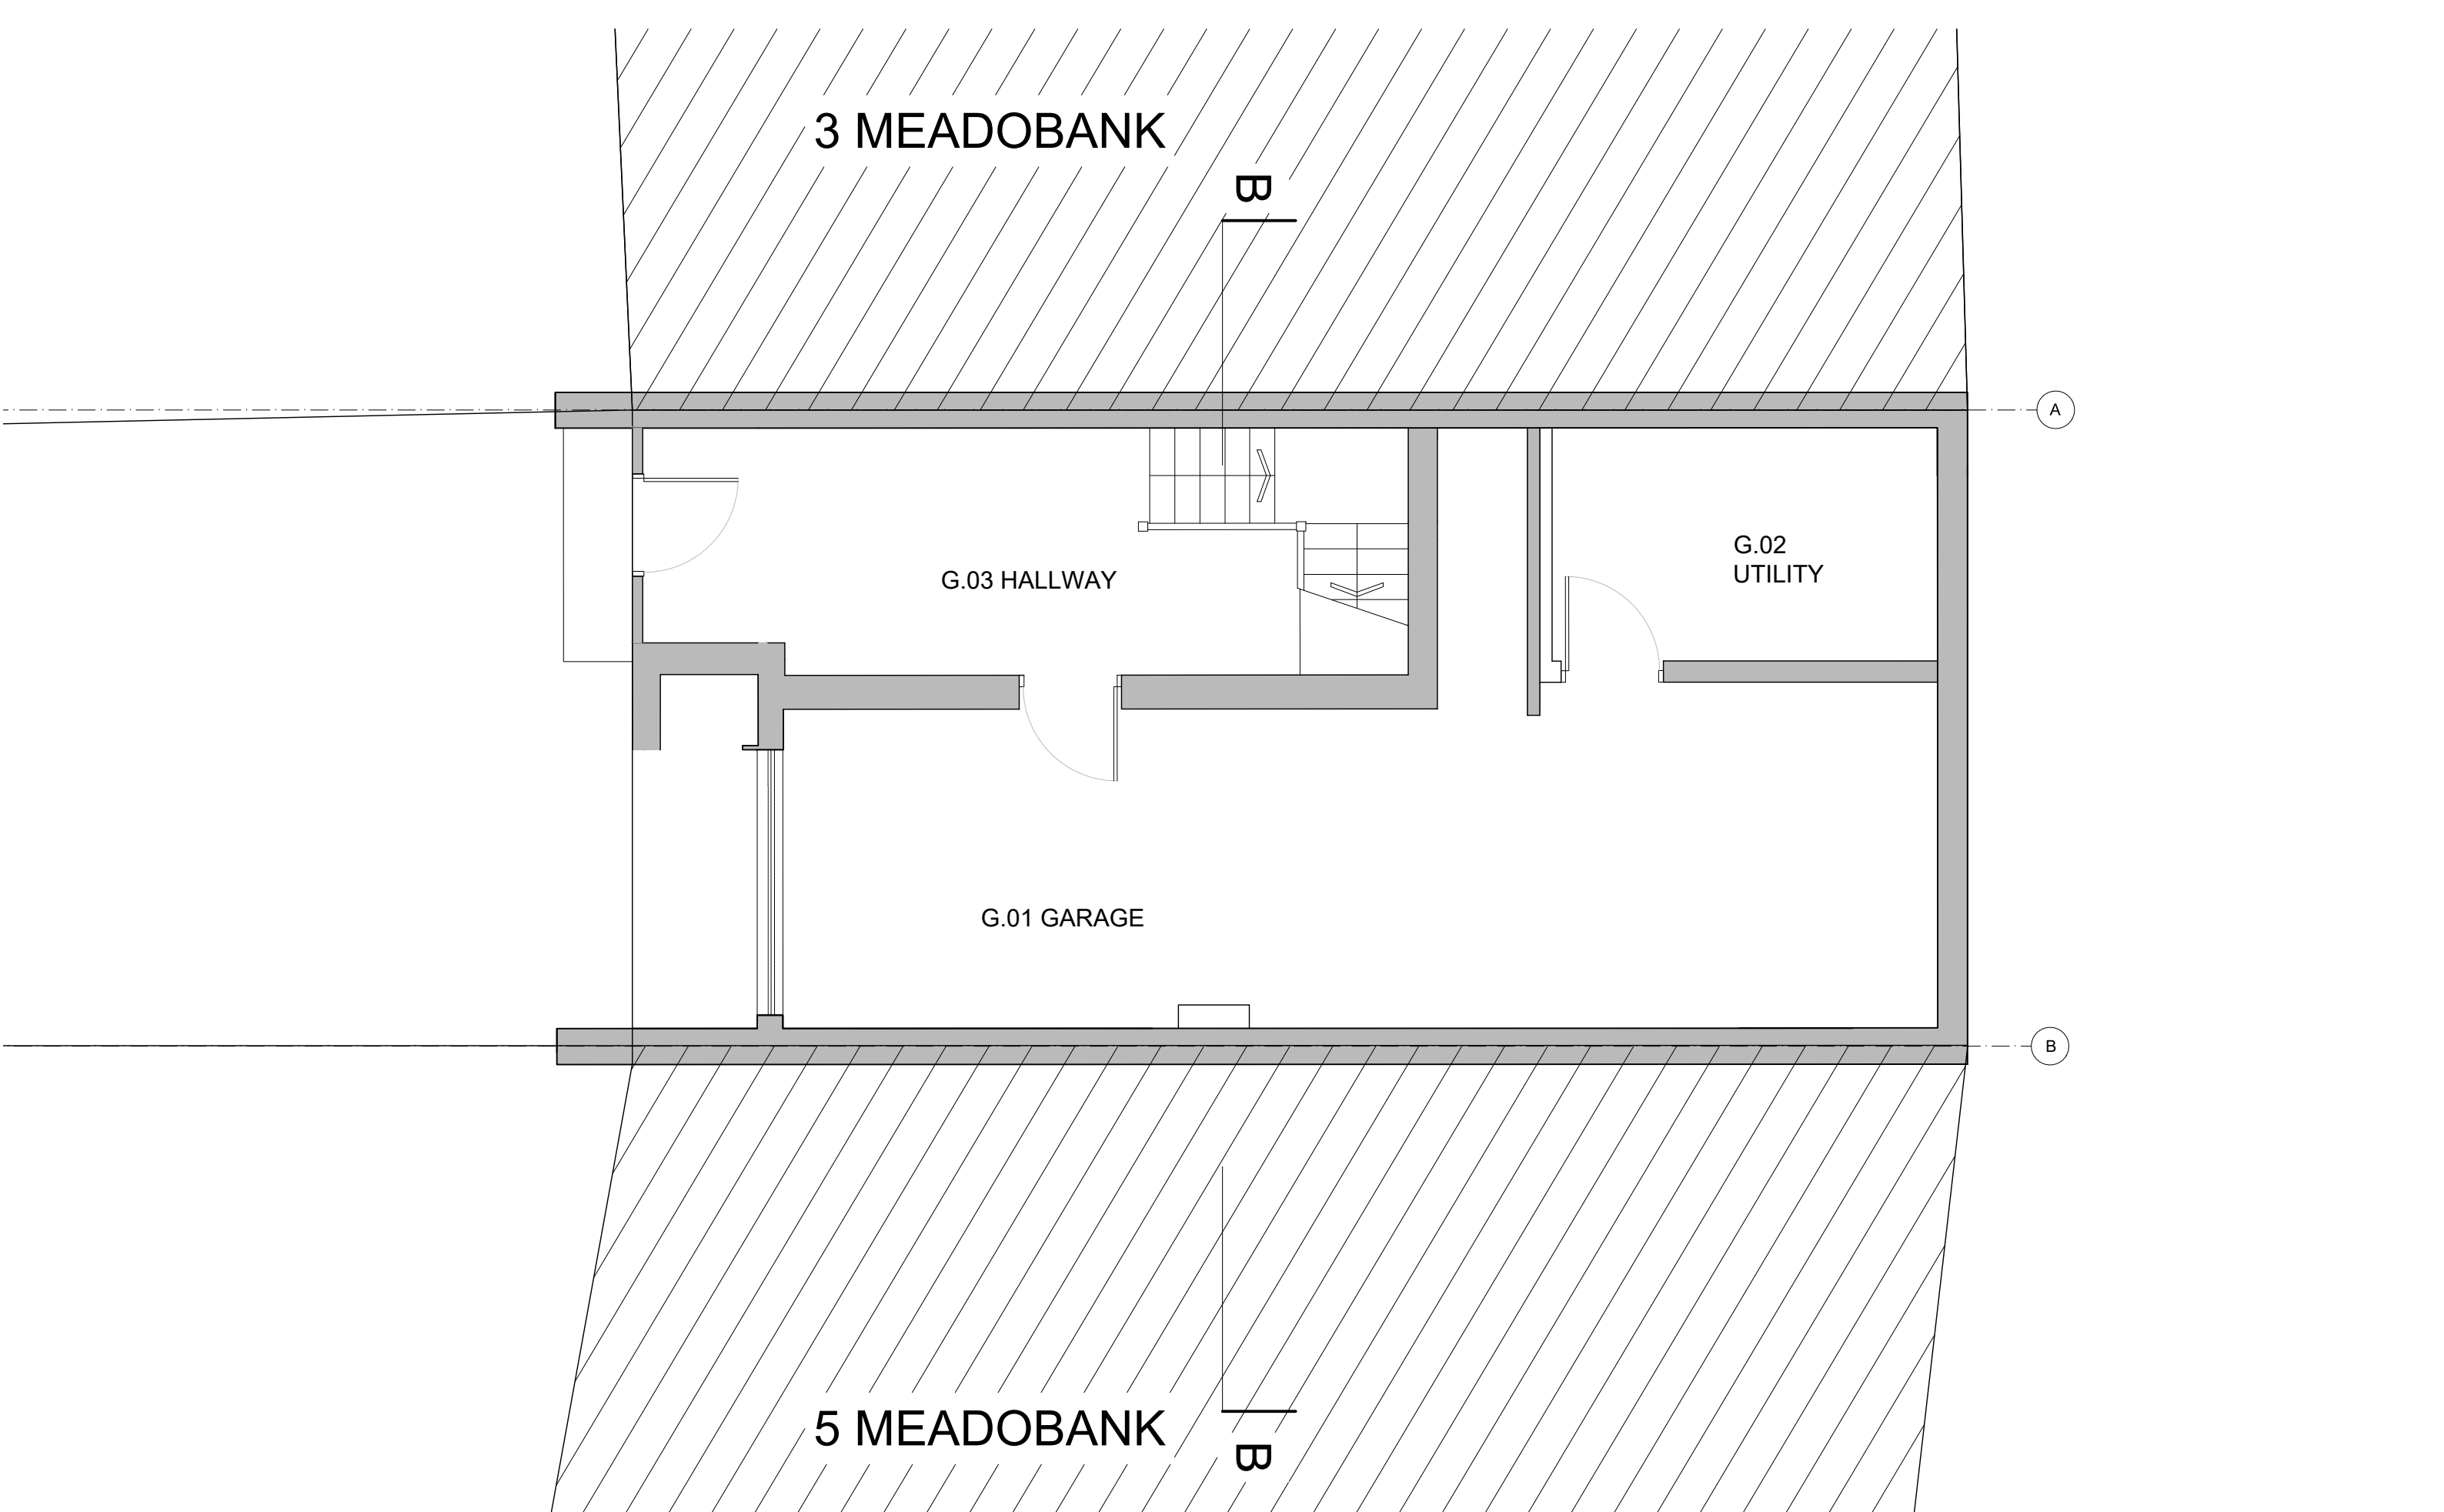


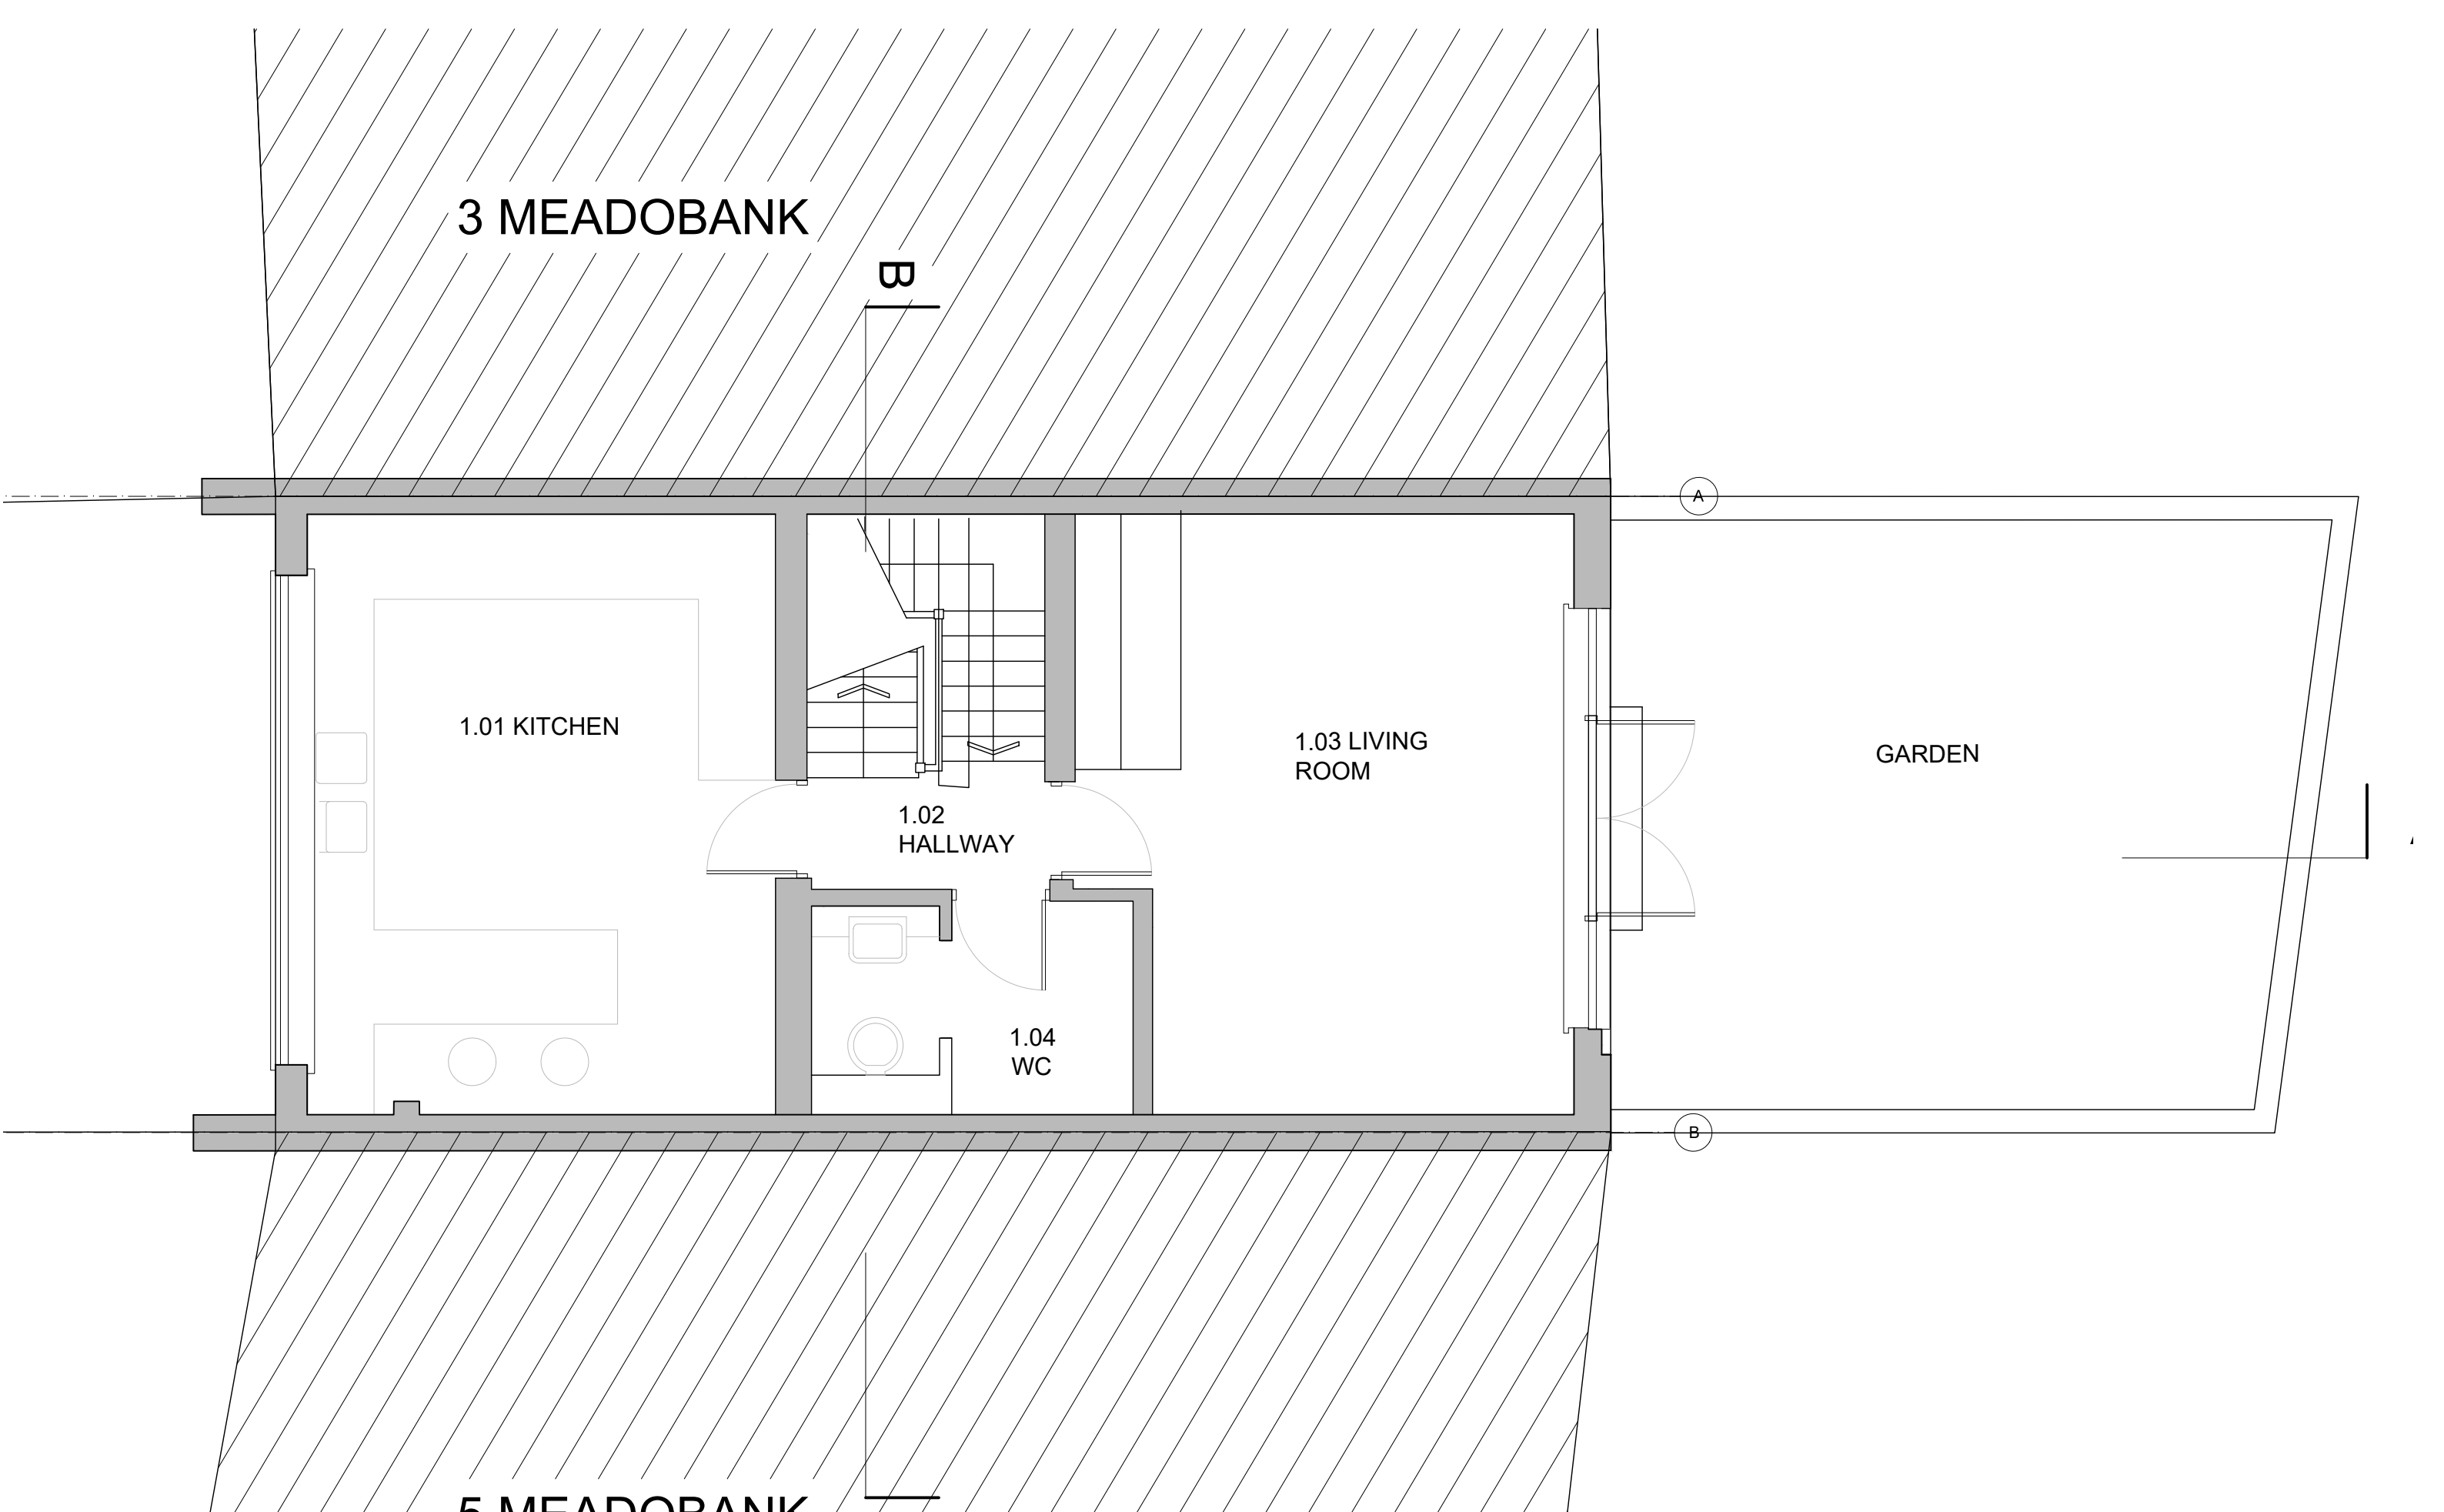


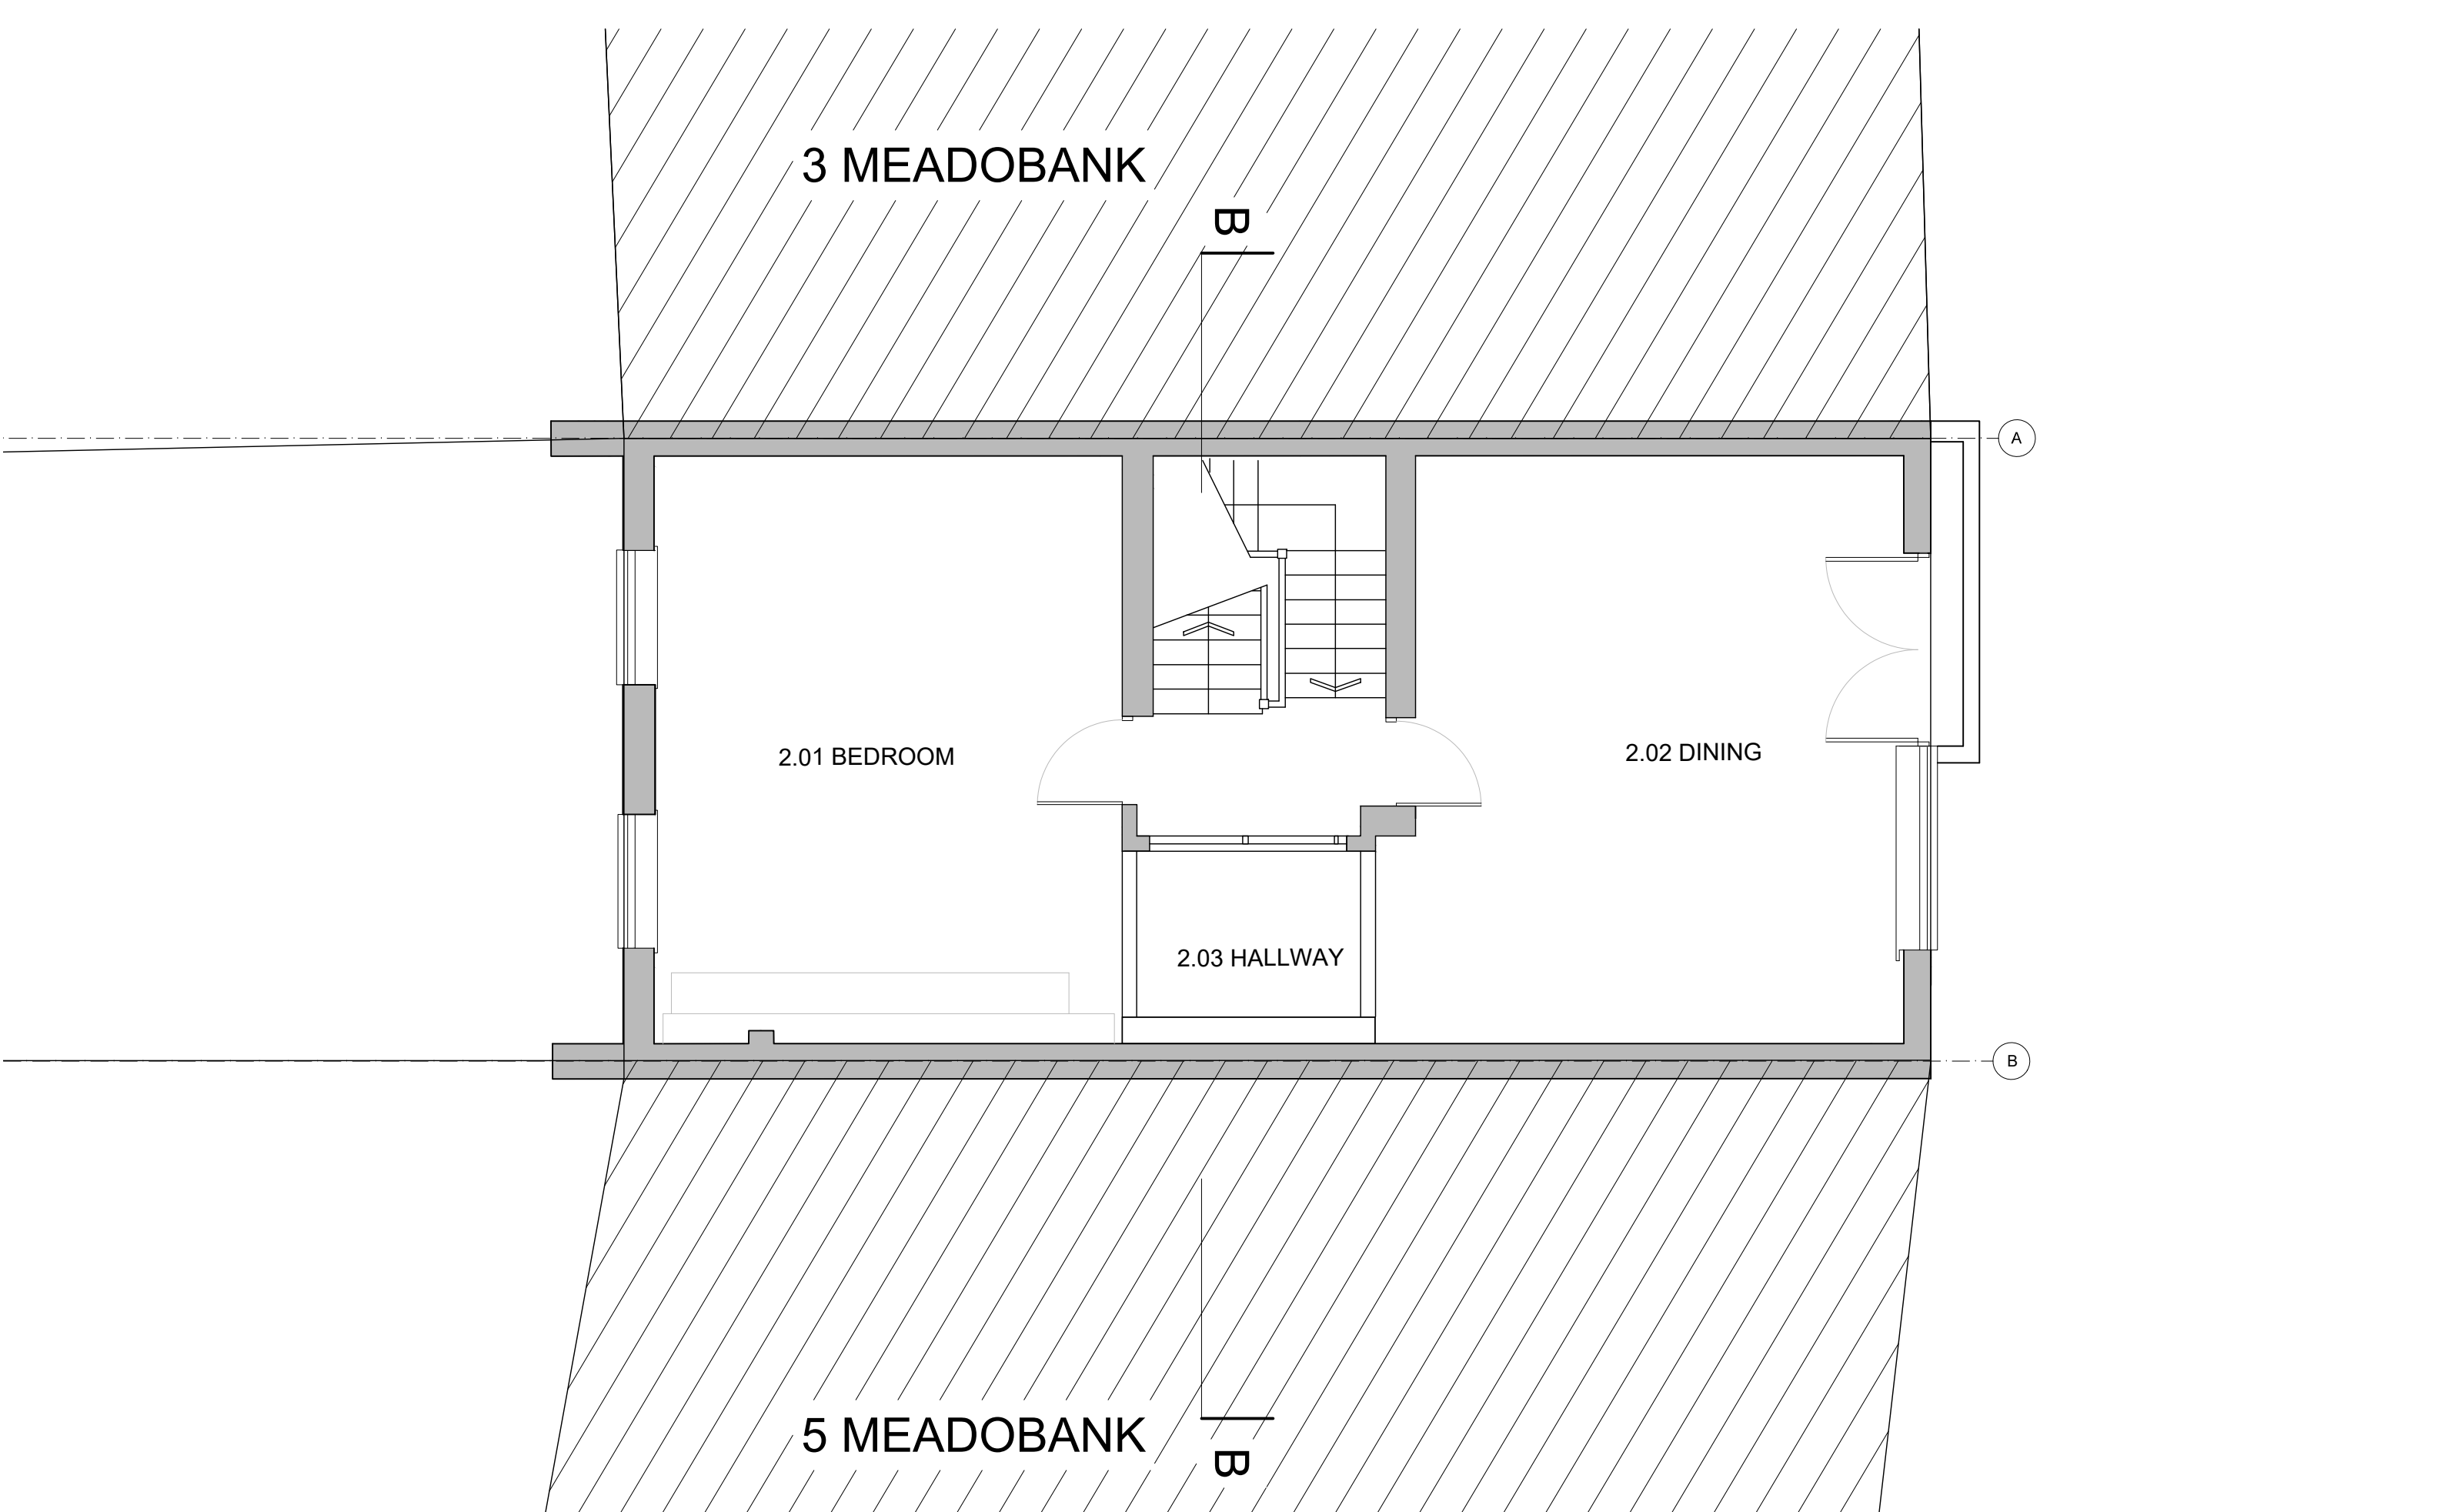


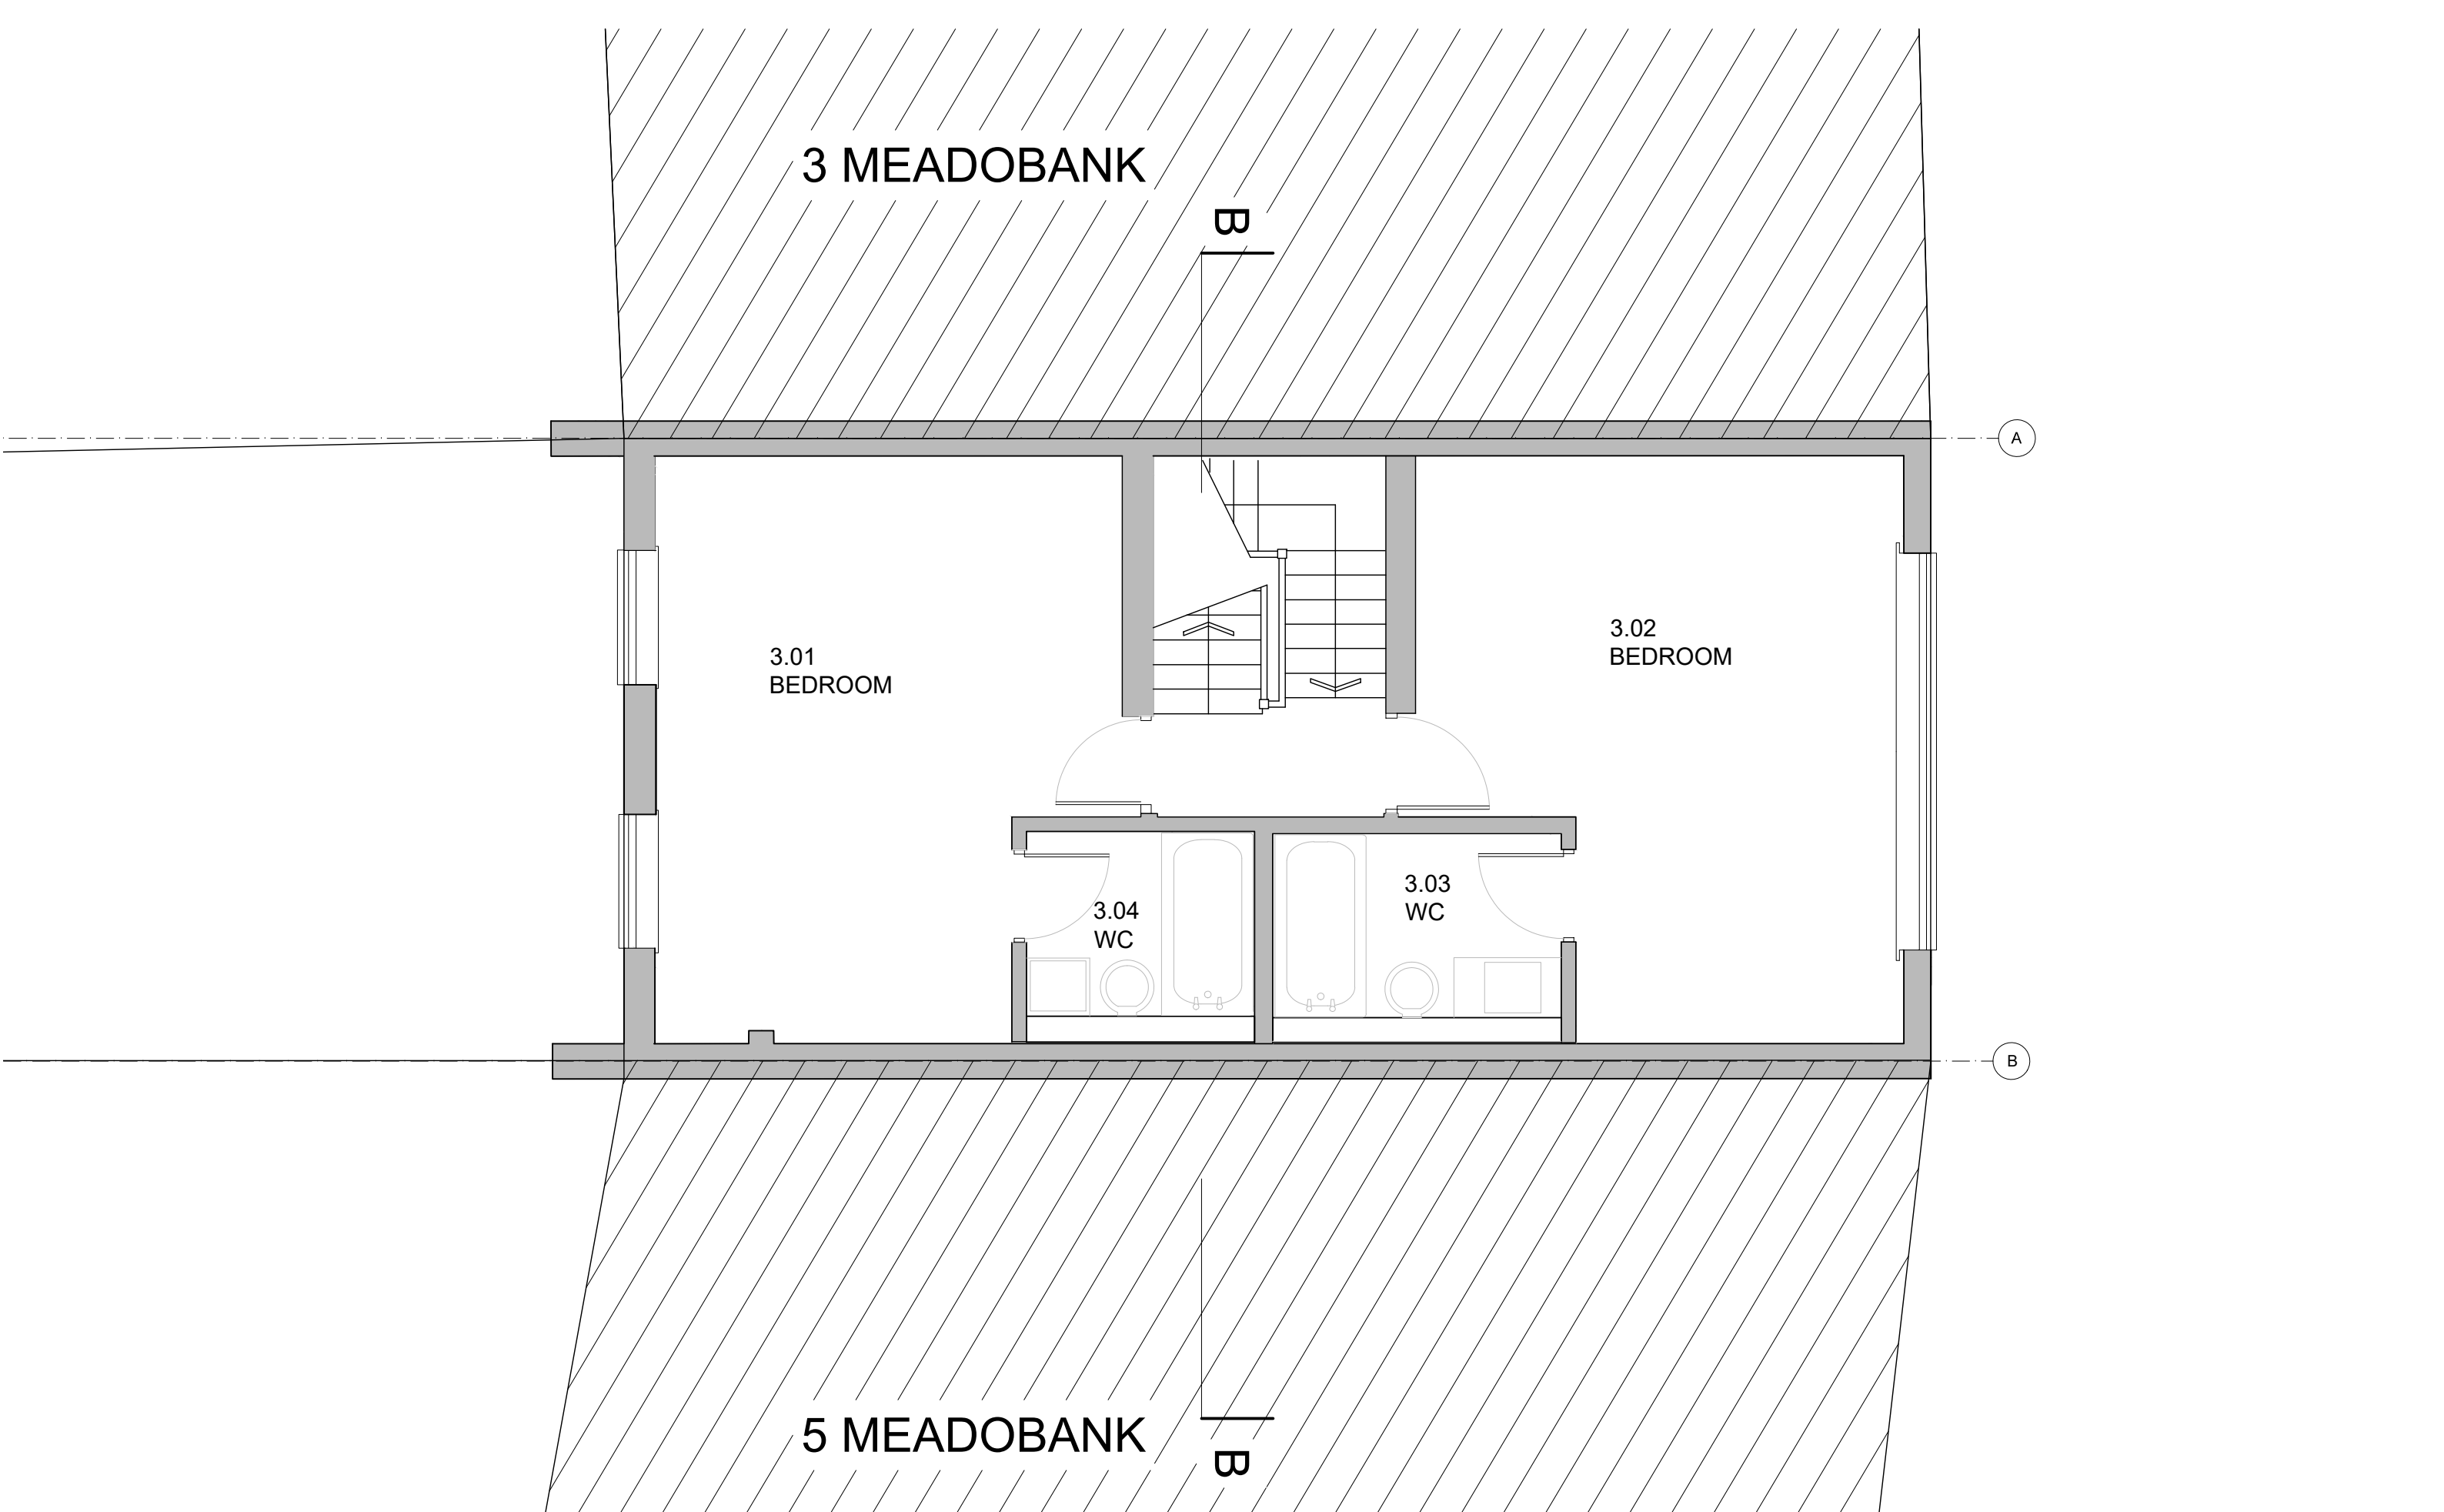


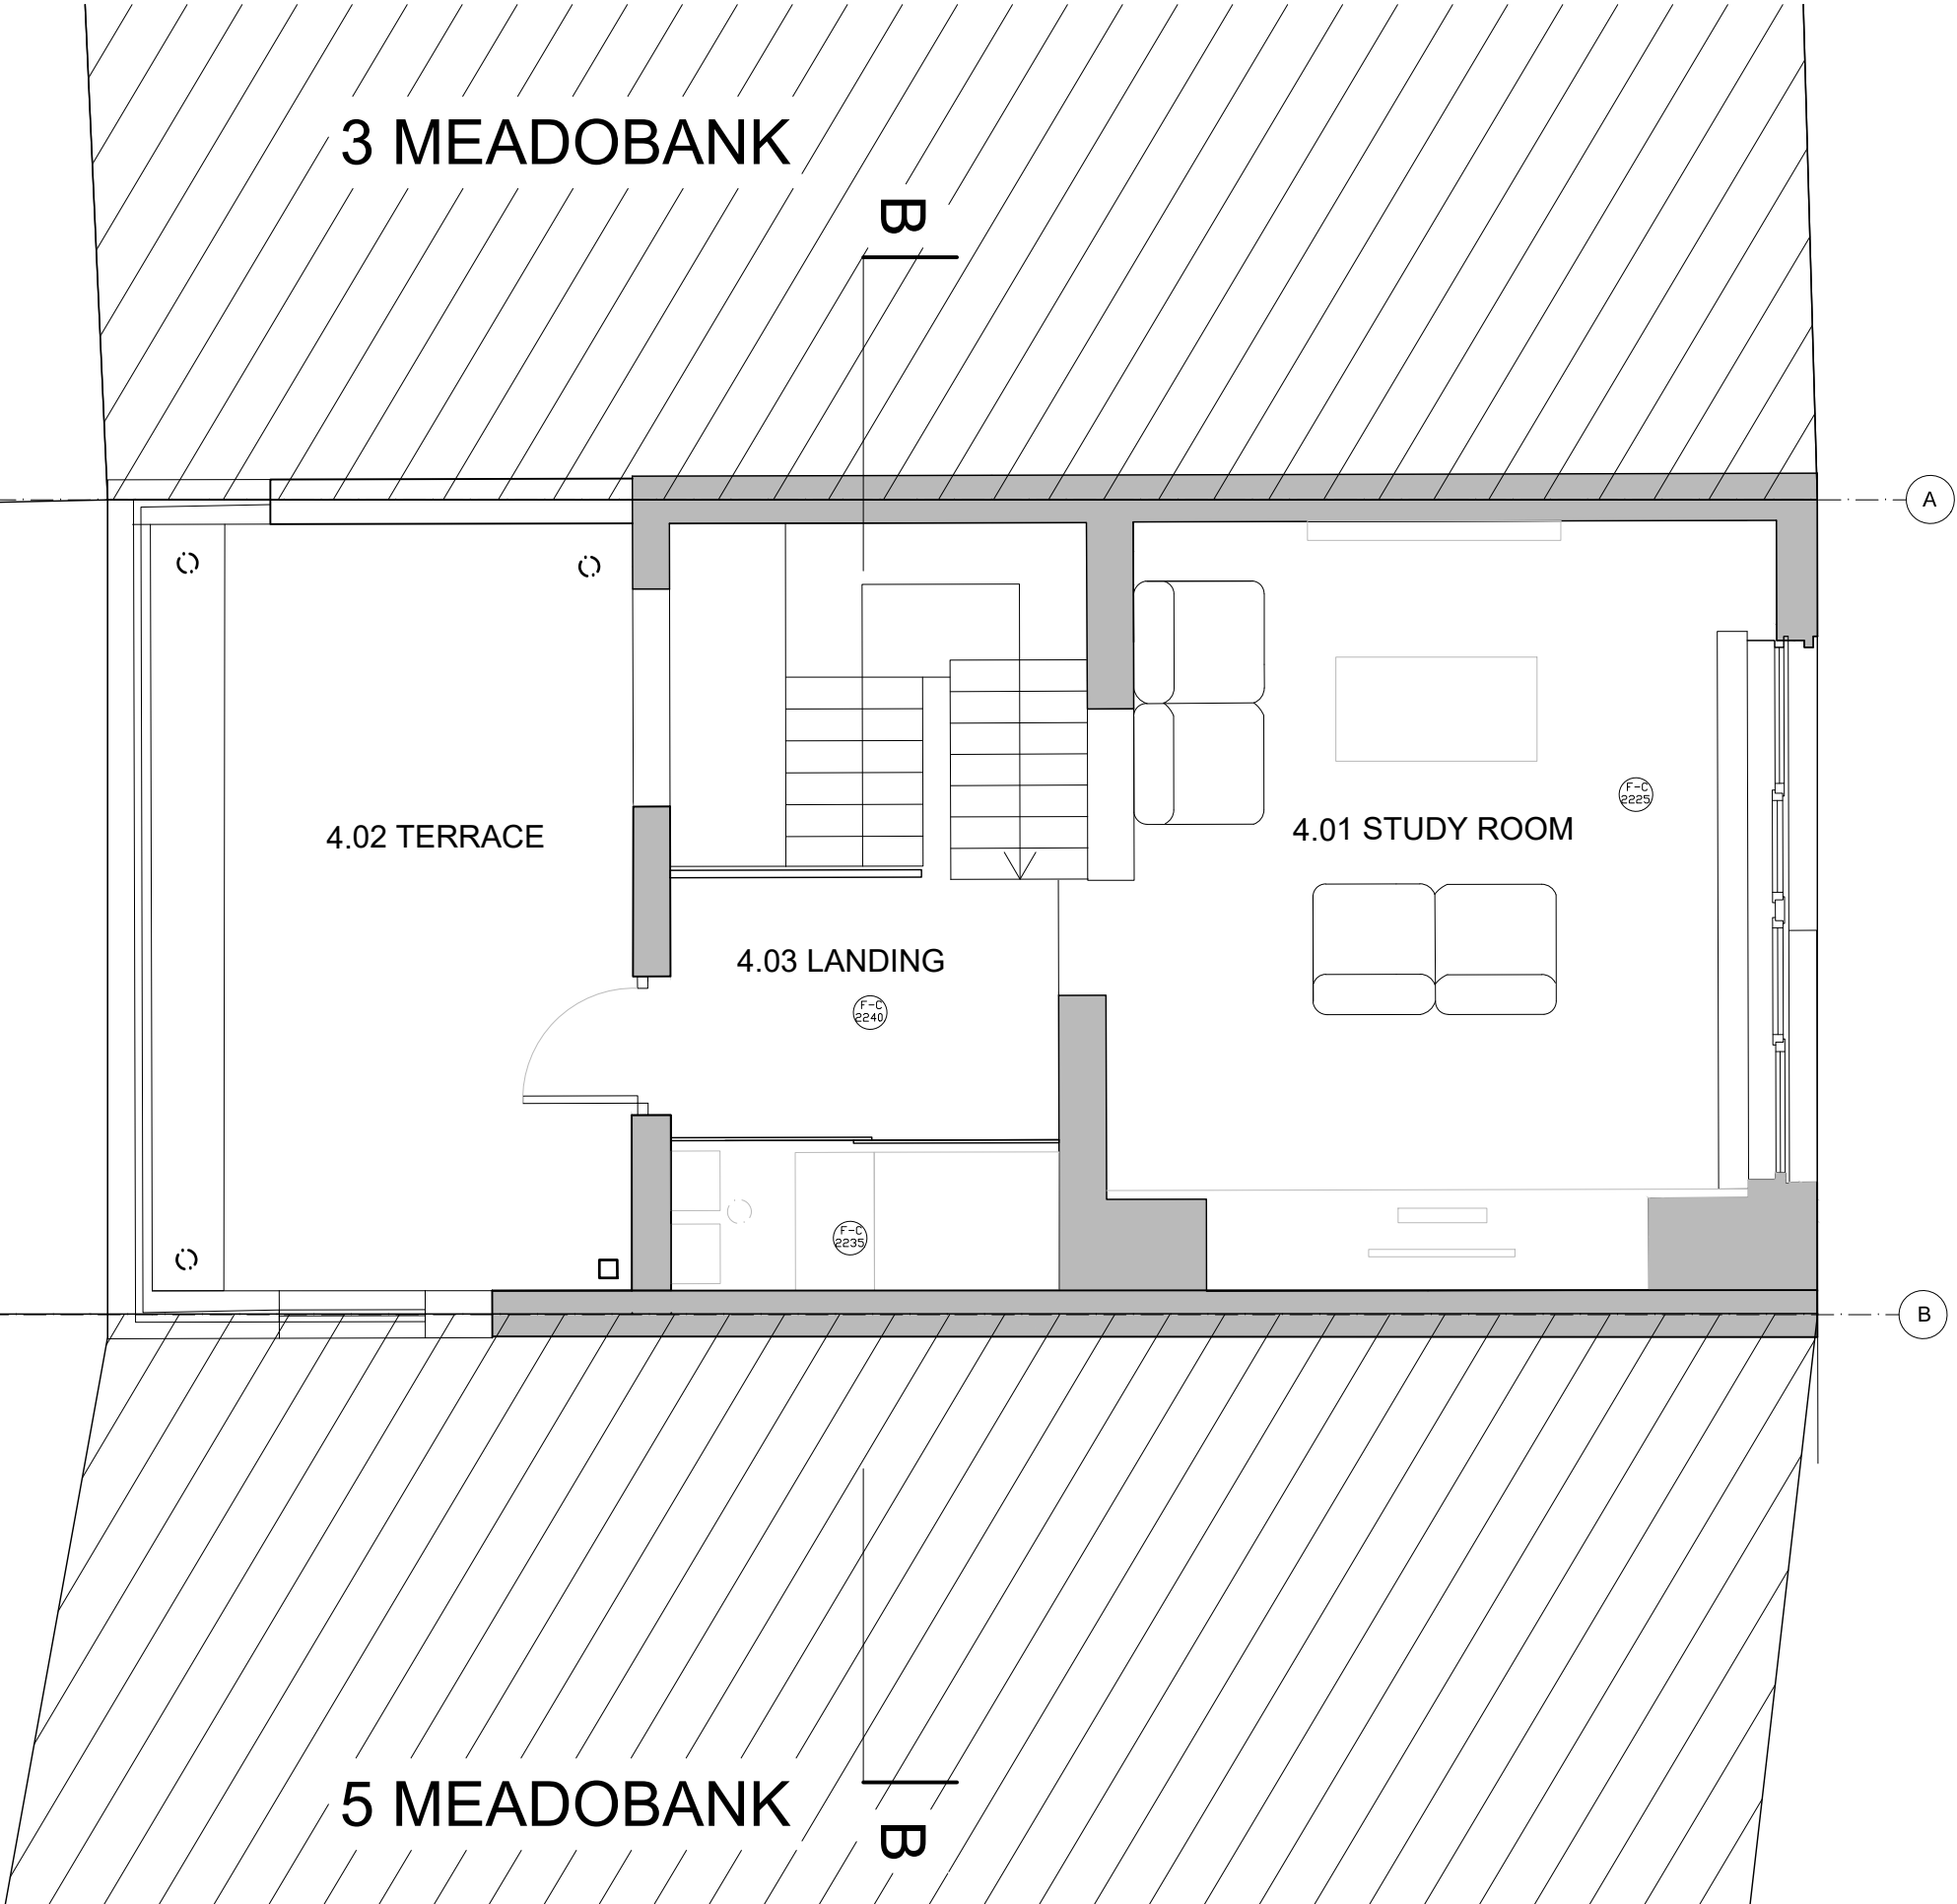

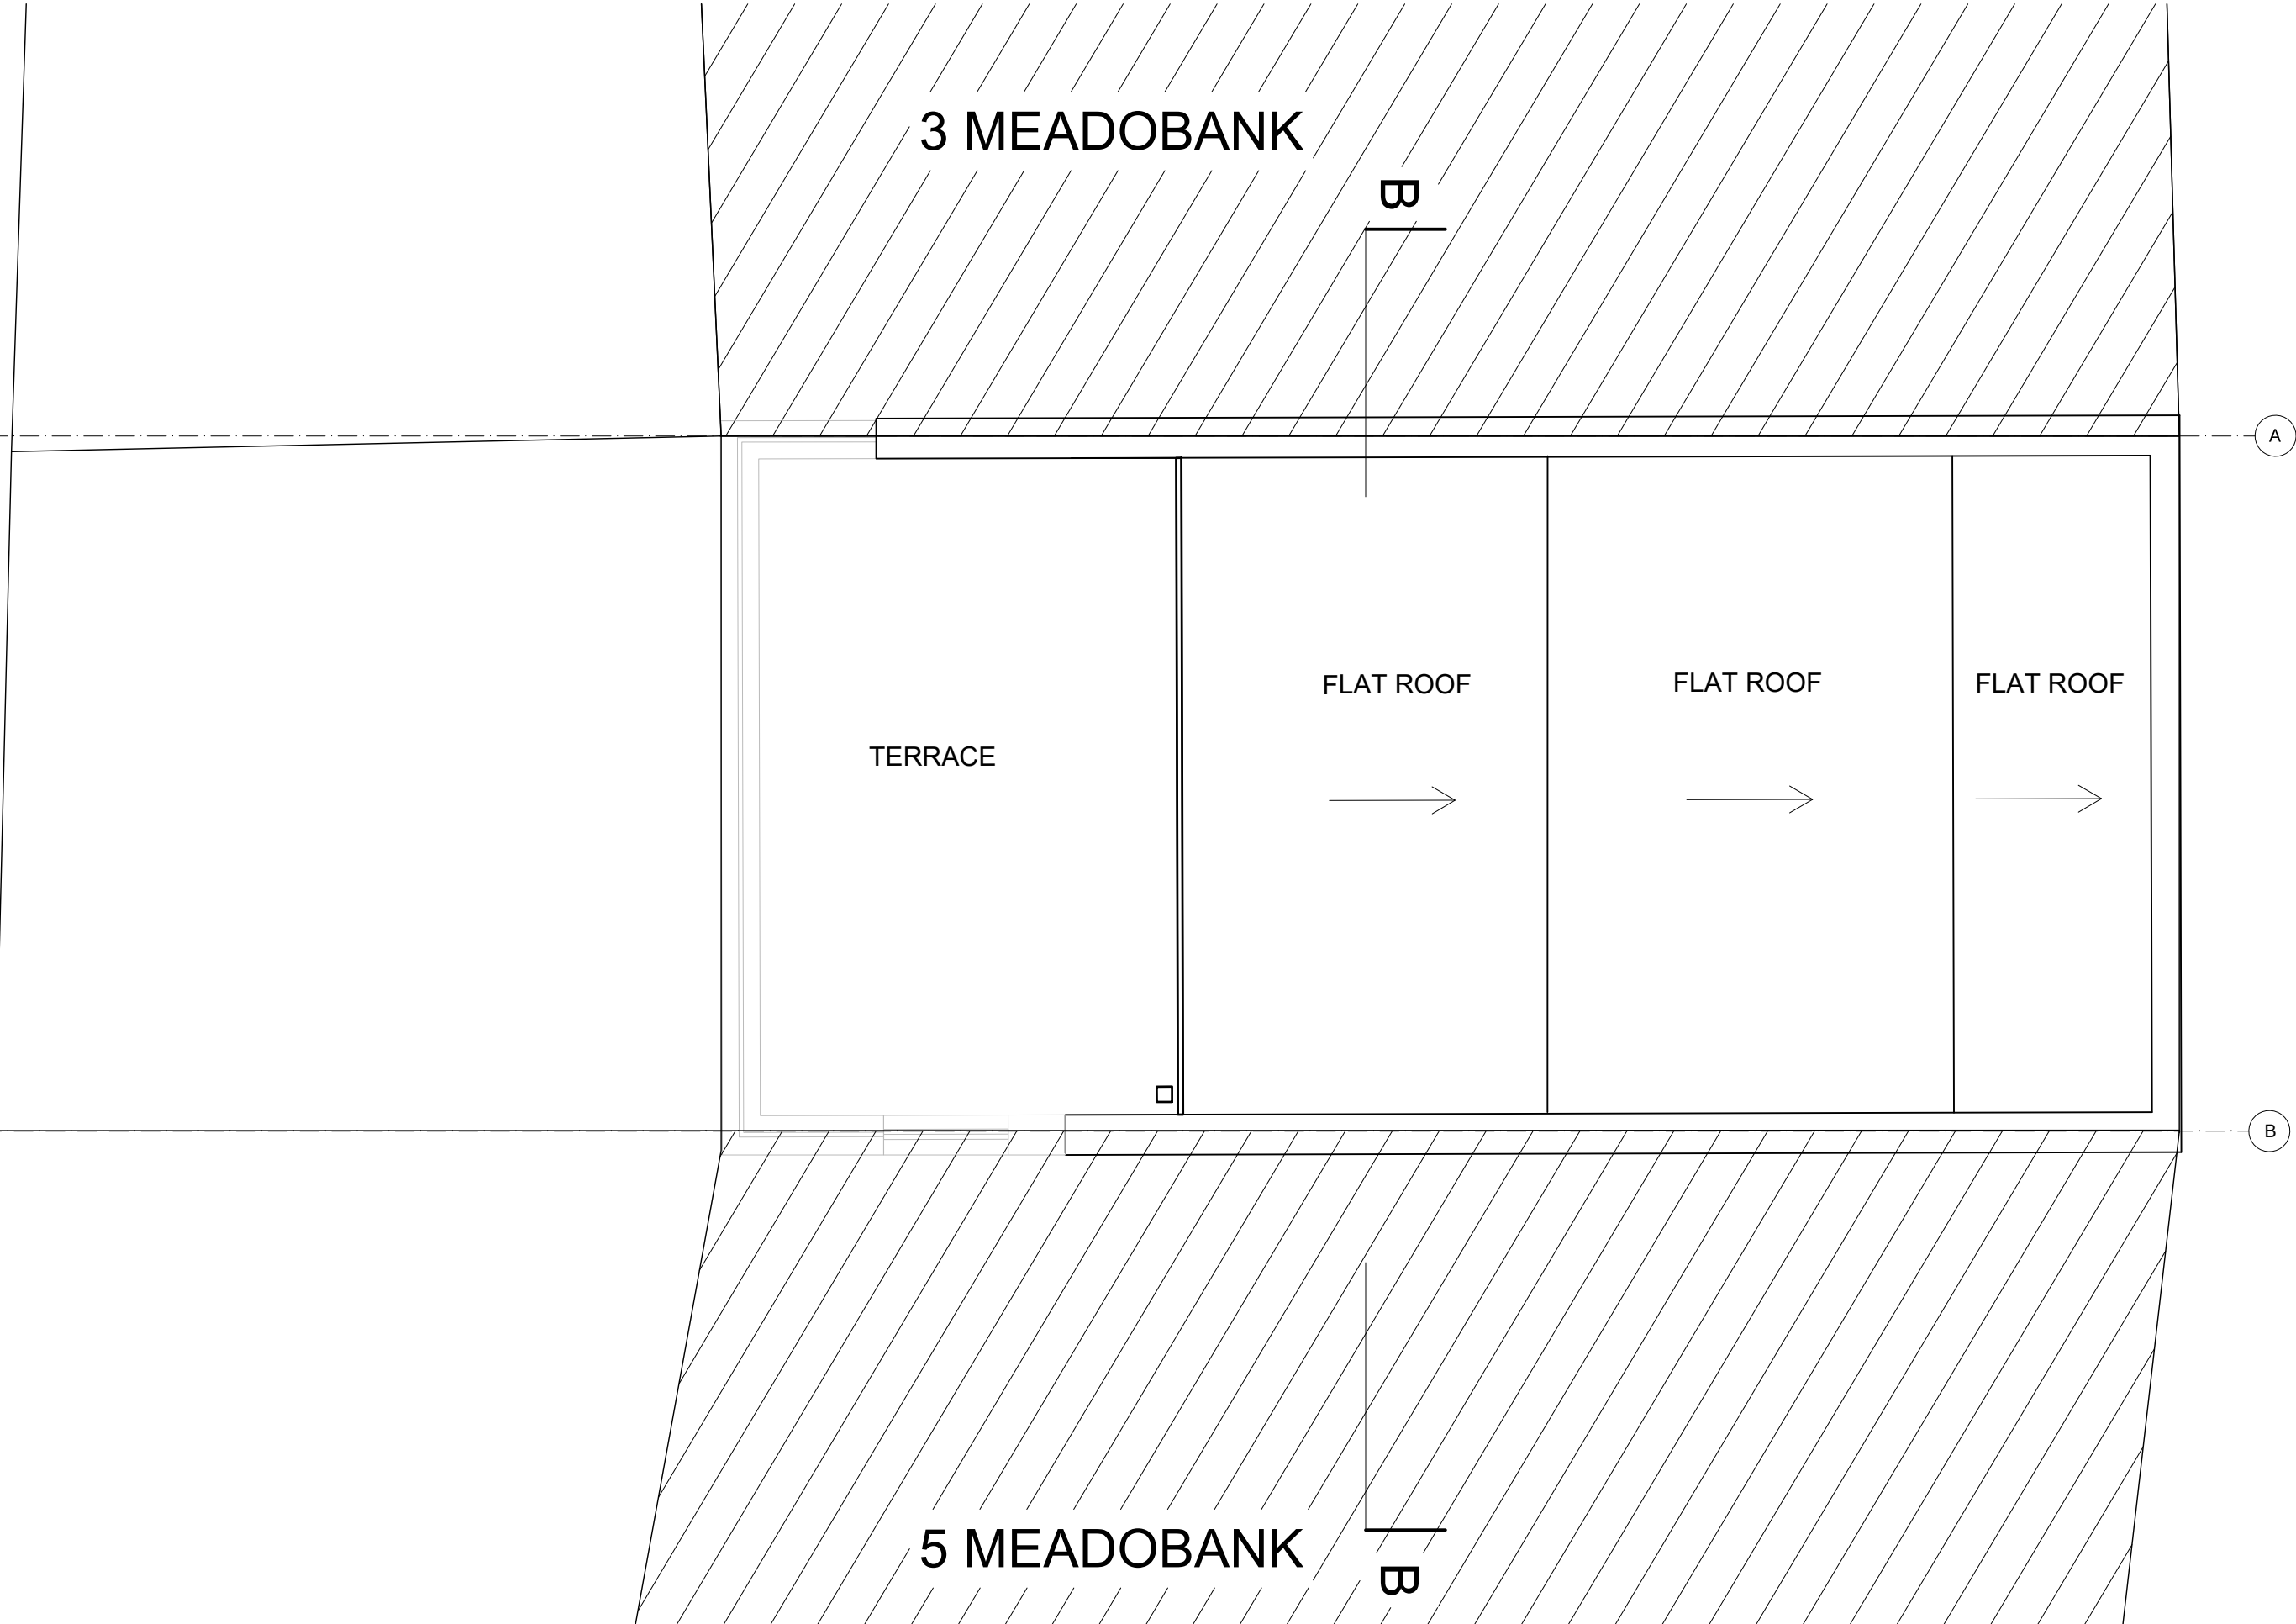


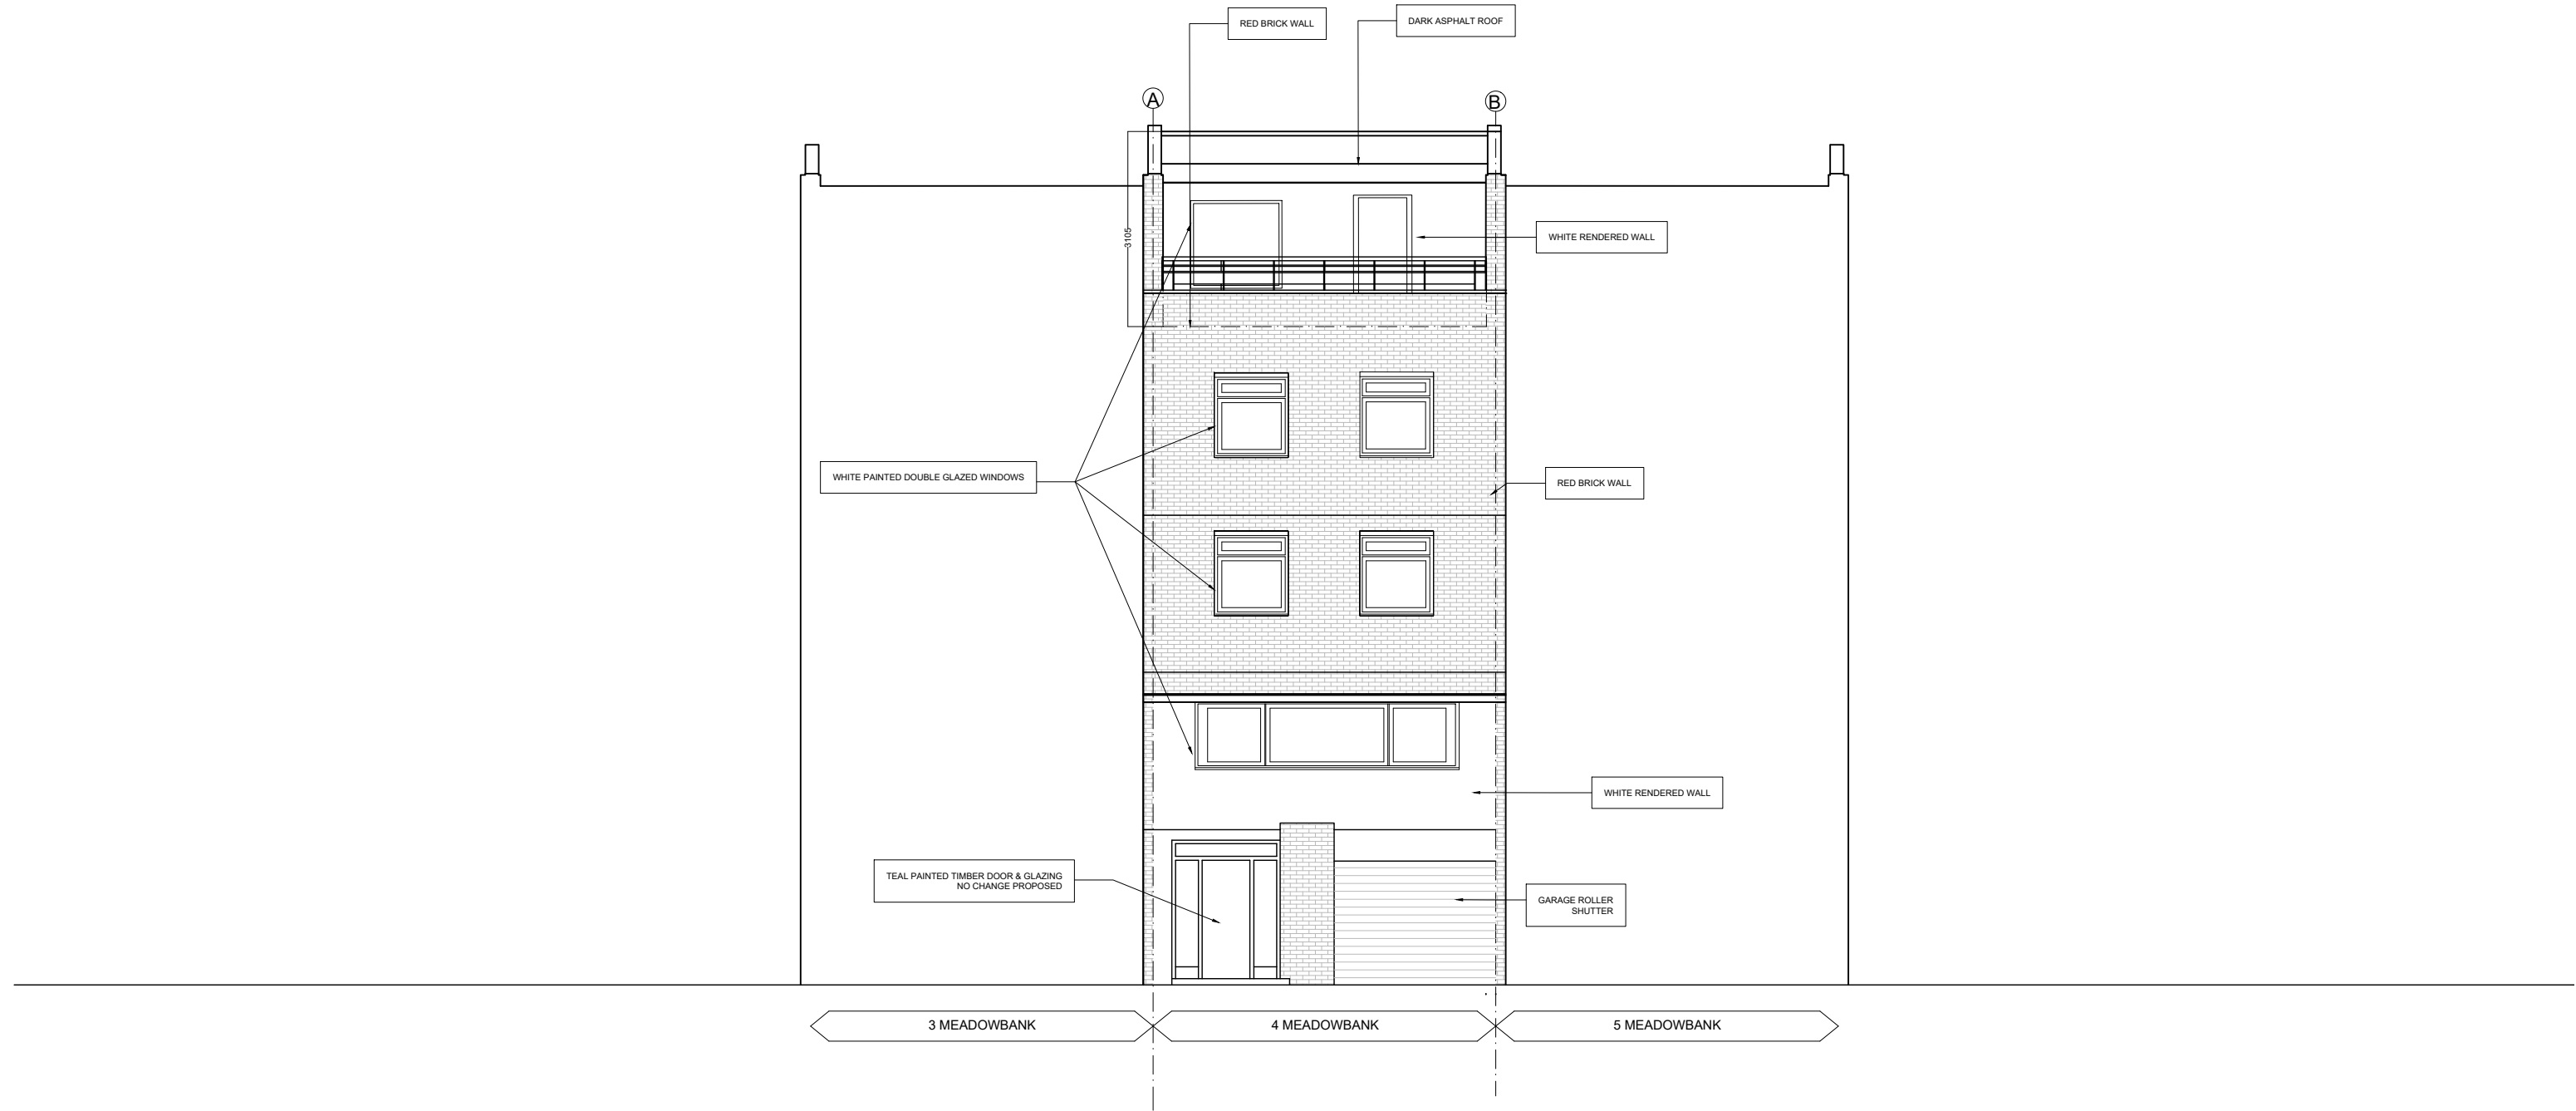

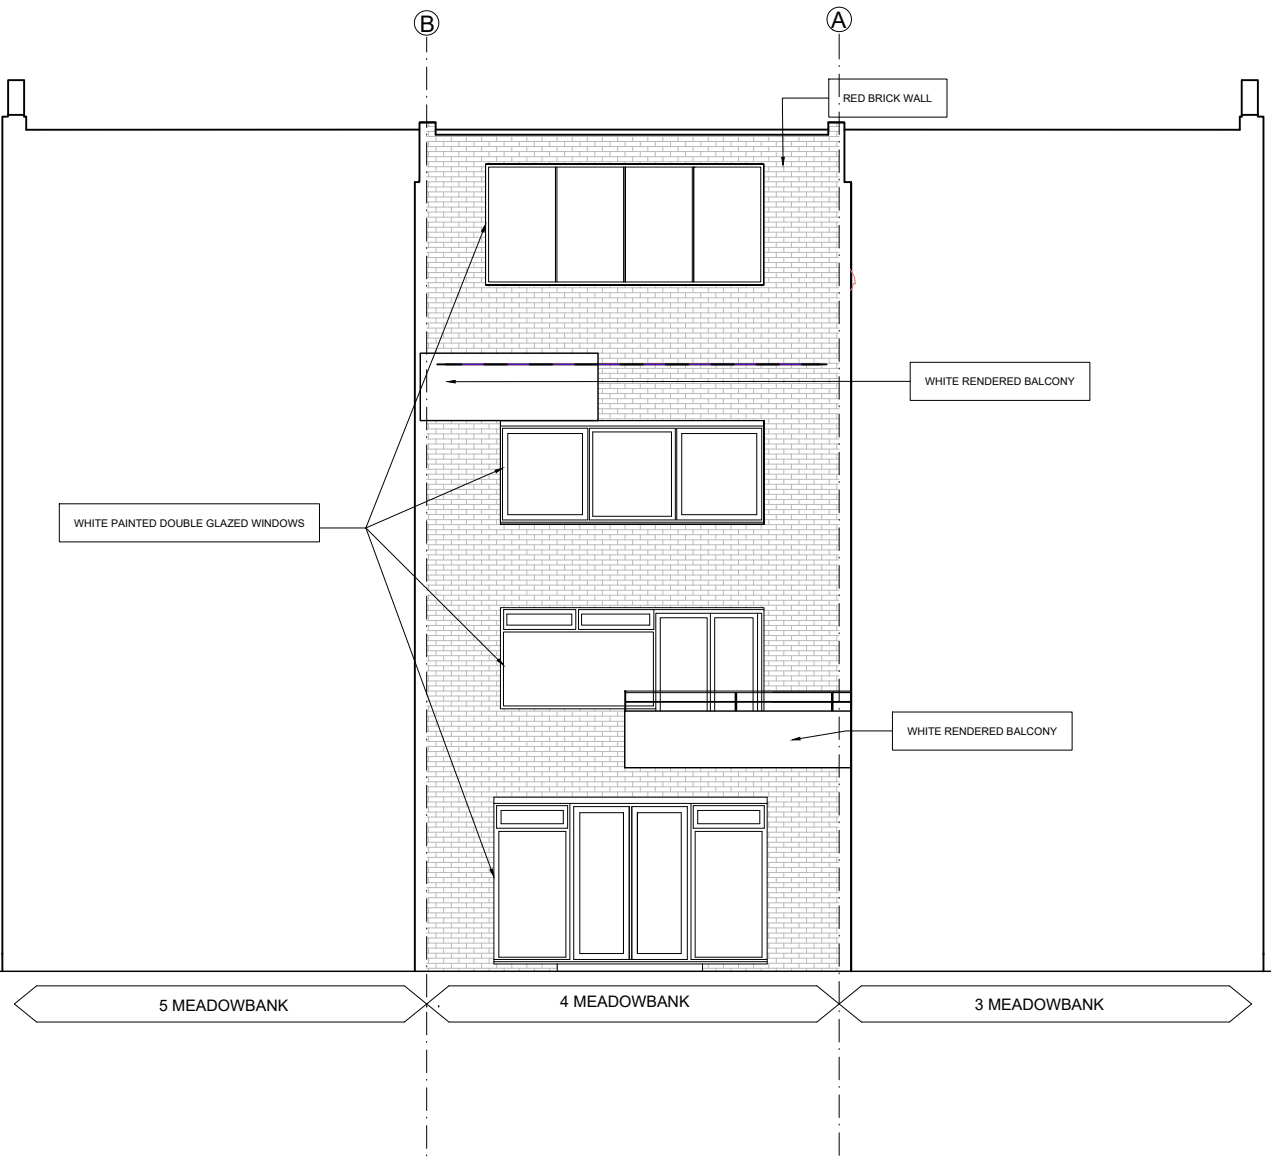

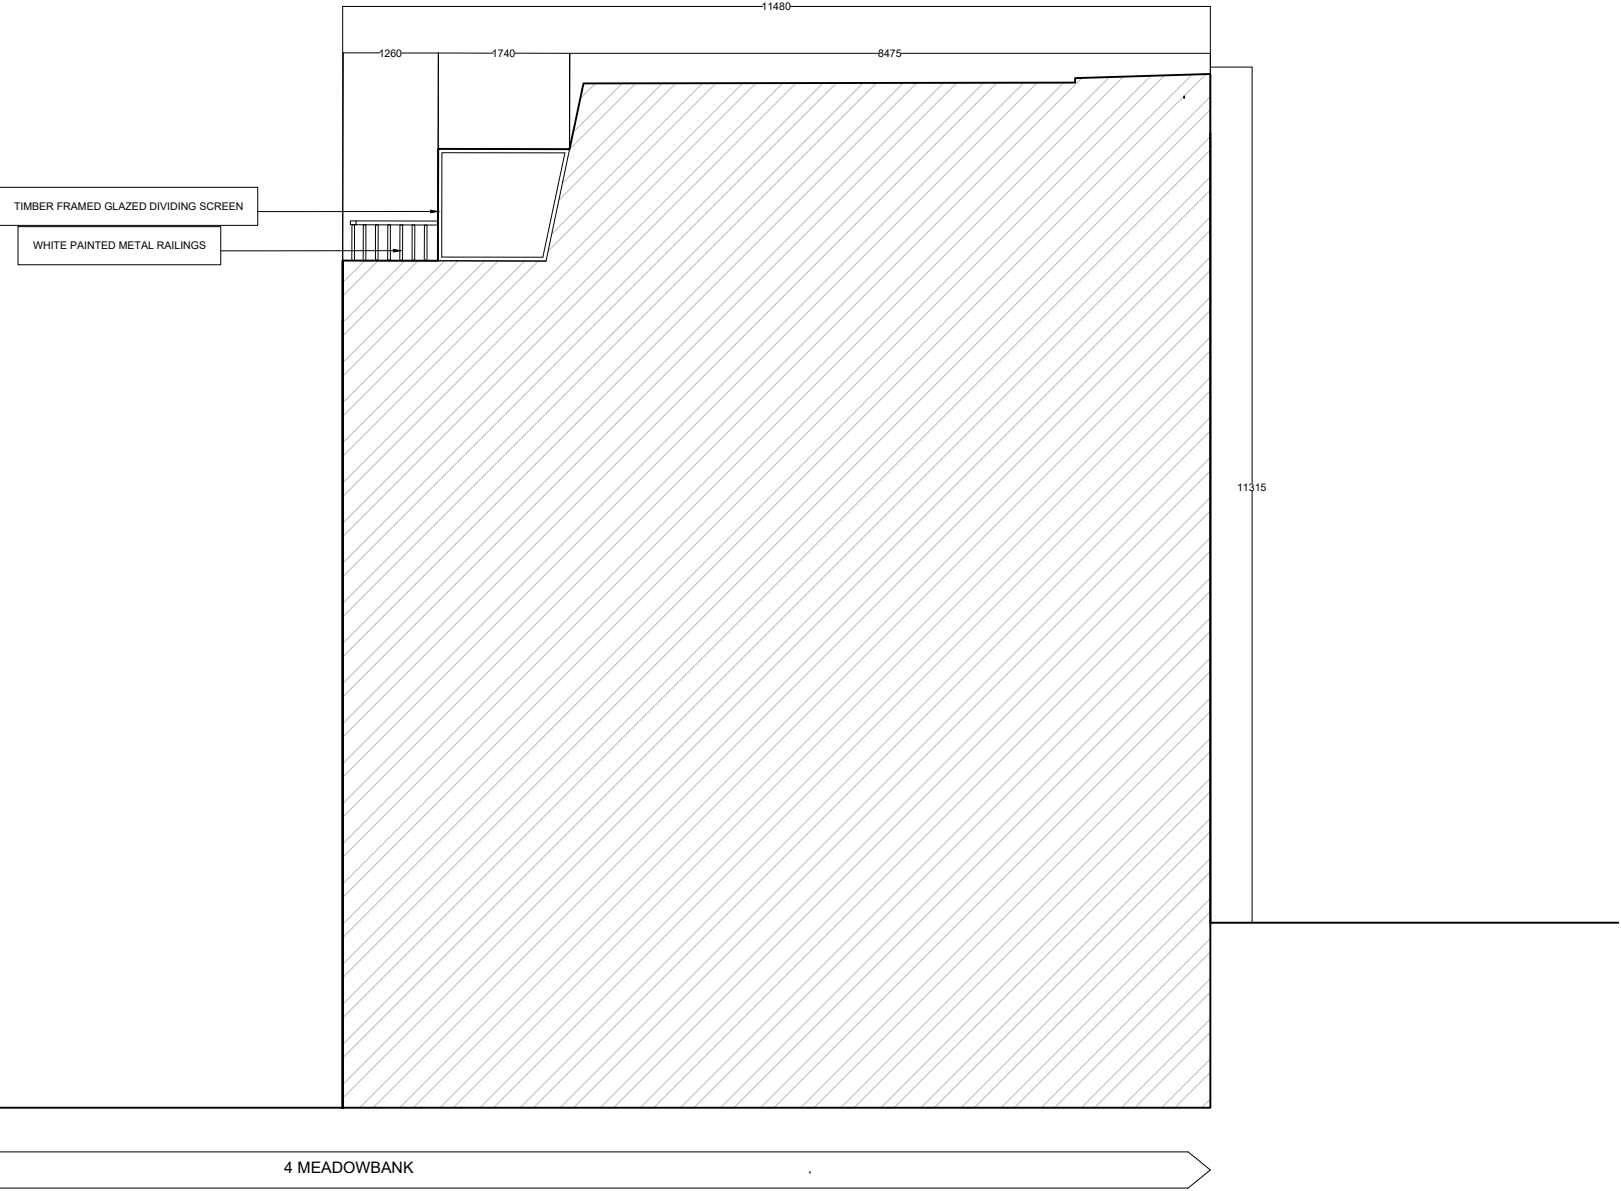

SCALE BAR CALCULATOR IN METERS

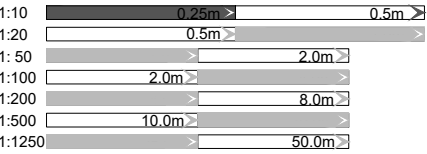


○ FC : XXXX = Floor to Ceiling height
(B-G-01) Door number (W-1-07) Window number
All dimensions to be checked on site before construction commences
All dimensions may be subject to human error.
Notes



WELLSTUDIO
The Studio, Iliffe Yard , London, SE17 3QA
T:020 3983 6100,
info@wellstudioarchitecture.co.uk
www.wellstudioarchitecture.co.uk

CLIENT	TITLE	DATE	JOB NO	DRAWING NO	CHECKED BY	REVISION NUMBER
JAMES_PEARSON	SIDE_ELEVATION_EXISTING	21.07.21	WS142	011	TM	R1
PROJECT		SHEET SIZE	SCALE	STATUS	DRAWN BY	REVISION DATE
4_MEADOWBANK		A3	1:100	PLANNING	NH	14.10.21

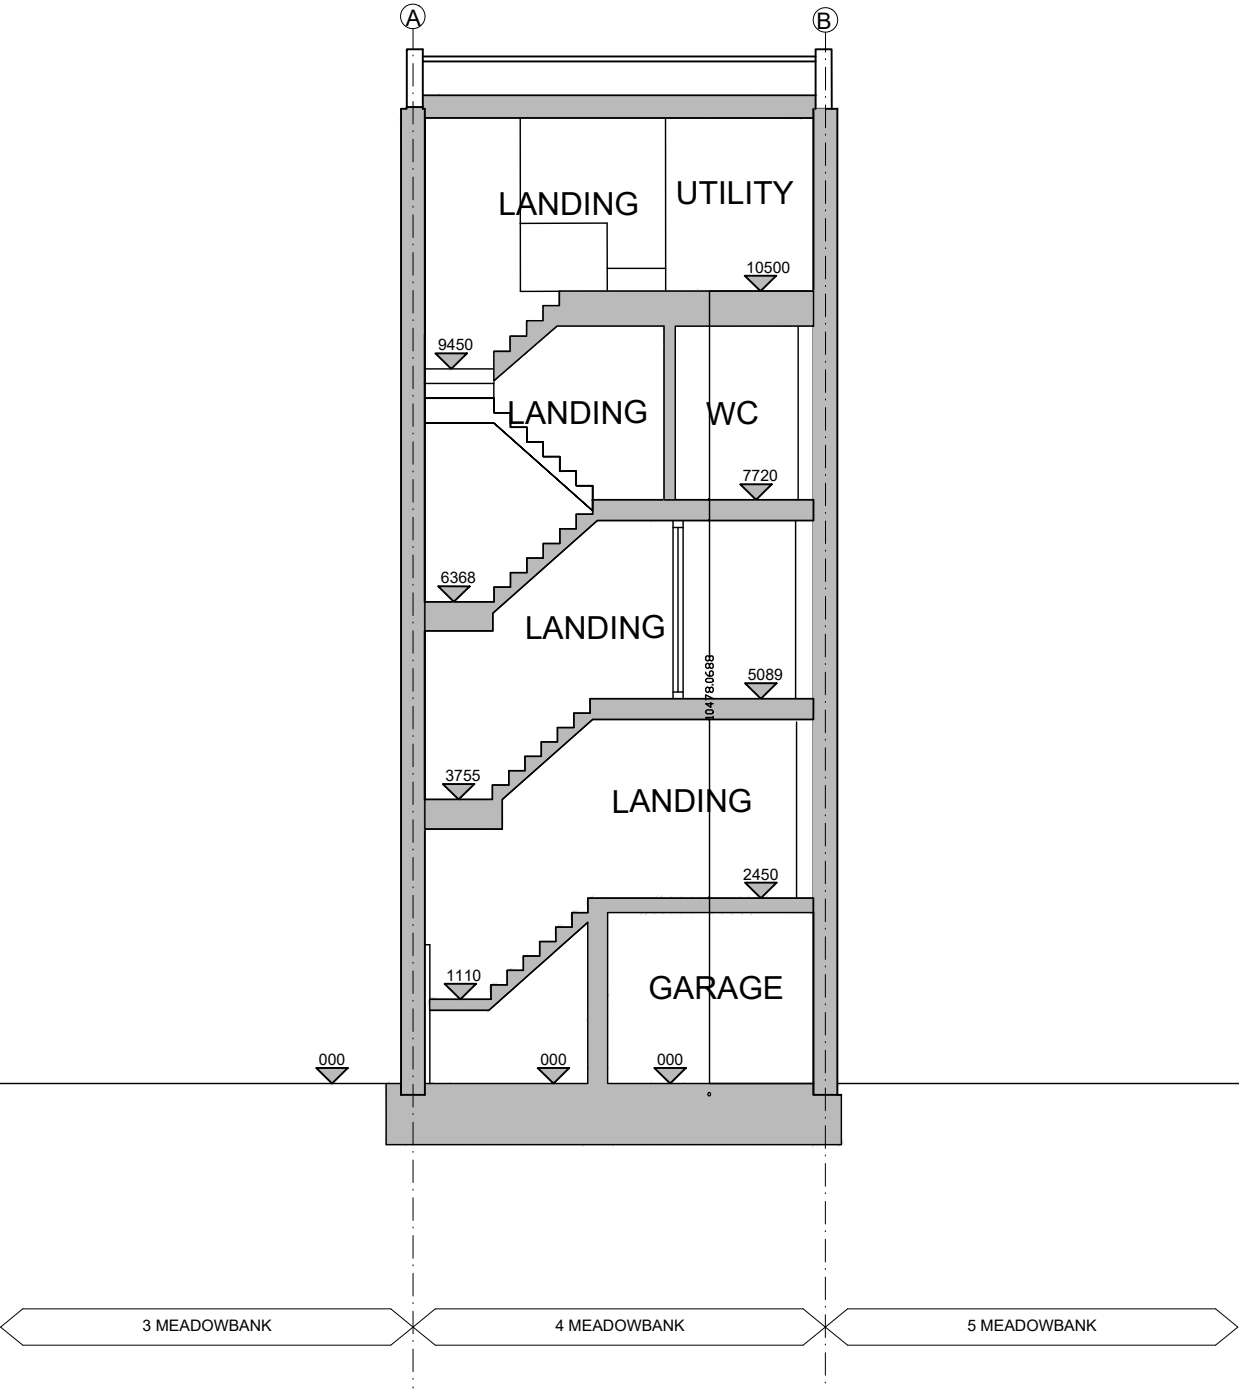

SCALE BAR CALCULATOR IN METERS


1:10	0.25m 0.5m
1:20	0.5m 1.0m
1:50	2.0m 4.0m
1:100	2.0m 8.0m
1:200	4.0m 8.0m
1:500	10.0m 50.0m
1:1250	50.0m 100.0m


○ FC : XXXX = Floor to Ceiling height
[5-G-01] Door number [W-1-07] Window number
All dimensions to be checked on site before construction commences
All dimensions may be subject to human error.
Notes





WELLSTUDIO
The Studio, Iliffe Yard, London, SE17 3QA
T:020 3983 6100,
info@wellstudioarchitecture.co.uk
www.wellstudioarchitecture.co.uk


CLIENT	TITLE	DATE	JOB NO	DRAWING NO	CHECKED BY	REVISION NUMBER
JAMES_PEARSON	SECTOIN_BB_EXISTING	21.07.21	WS142	012	TM	R1
PROJECT		SHEET SIZE	SCALE	STATUS	DRAWN BY	REVISION DATE
4_MEADOWBANK		A3	1:100	PLANNING	NH	14.10.21

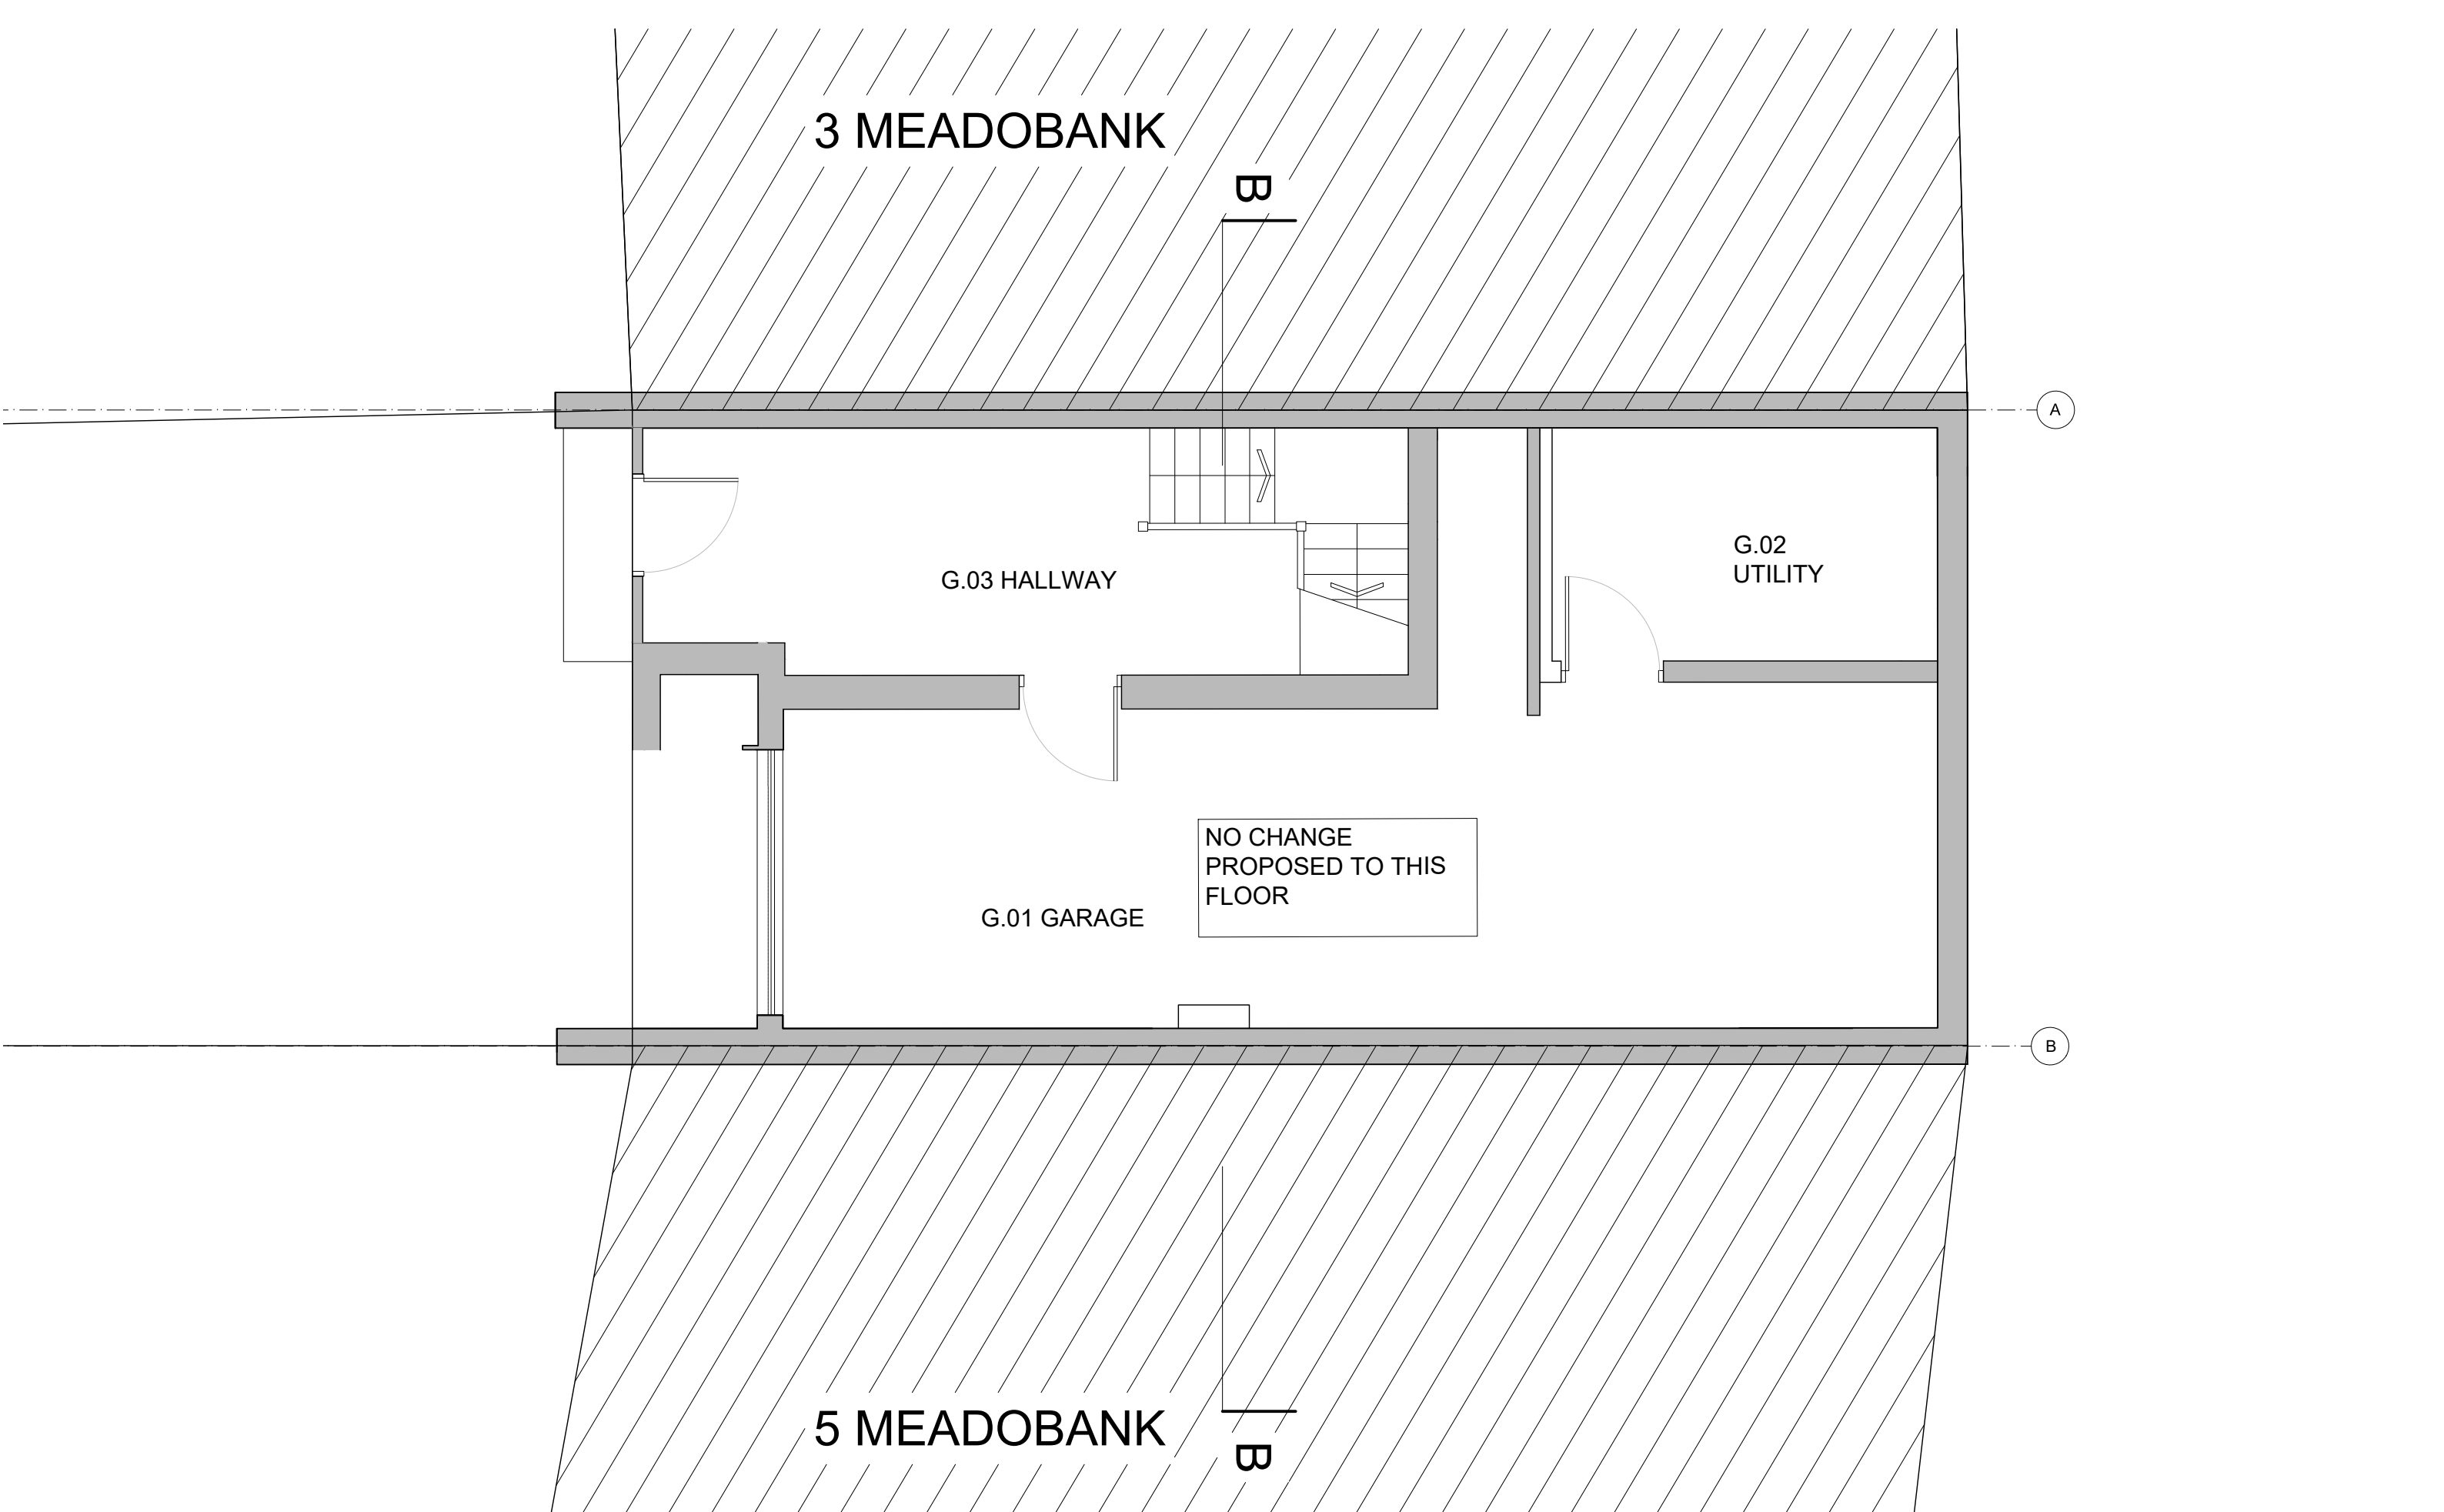

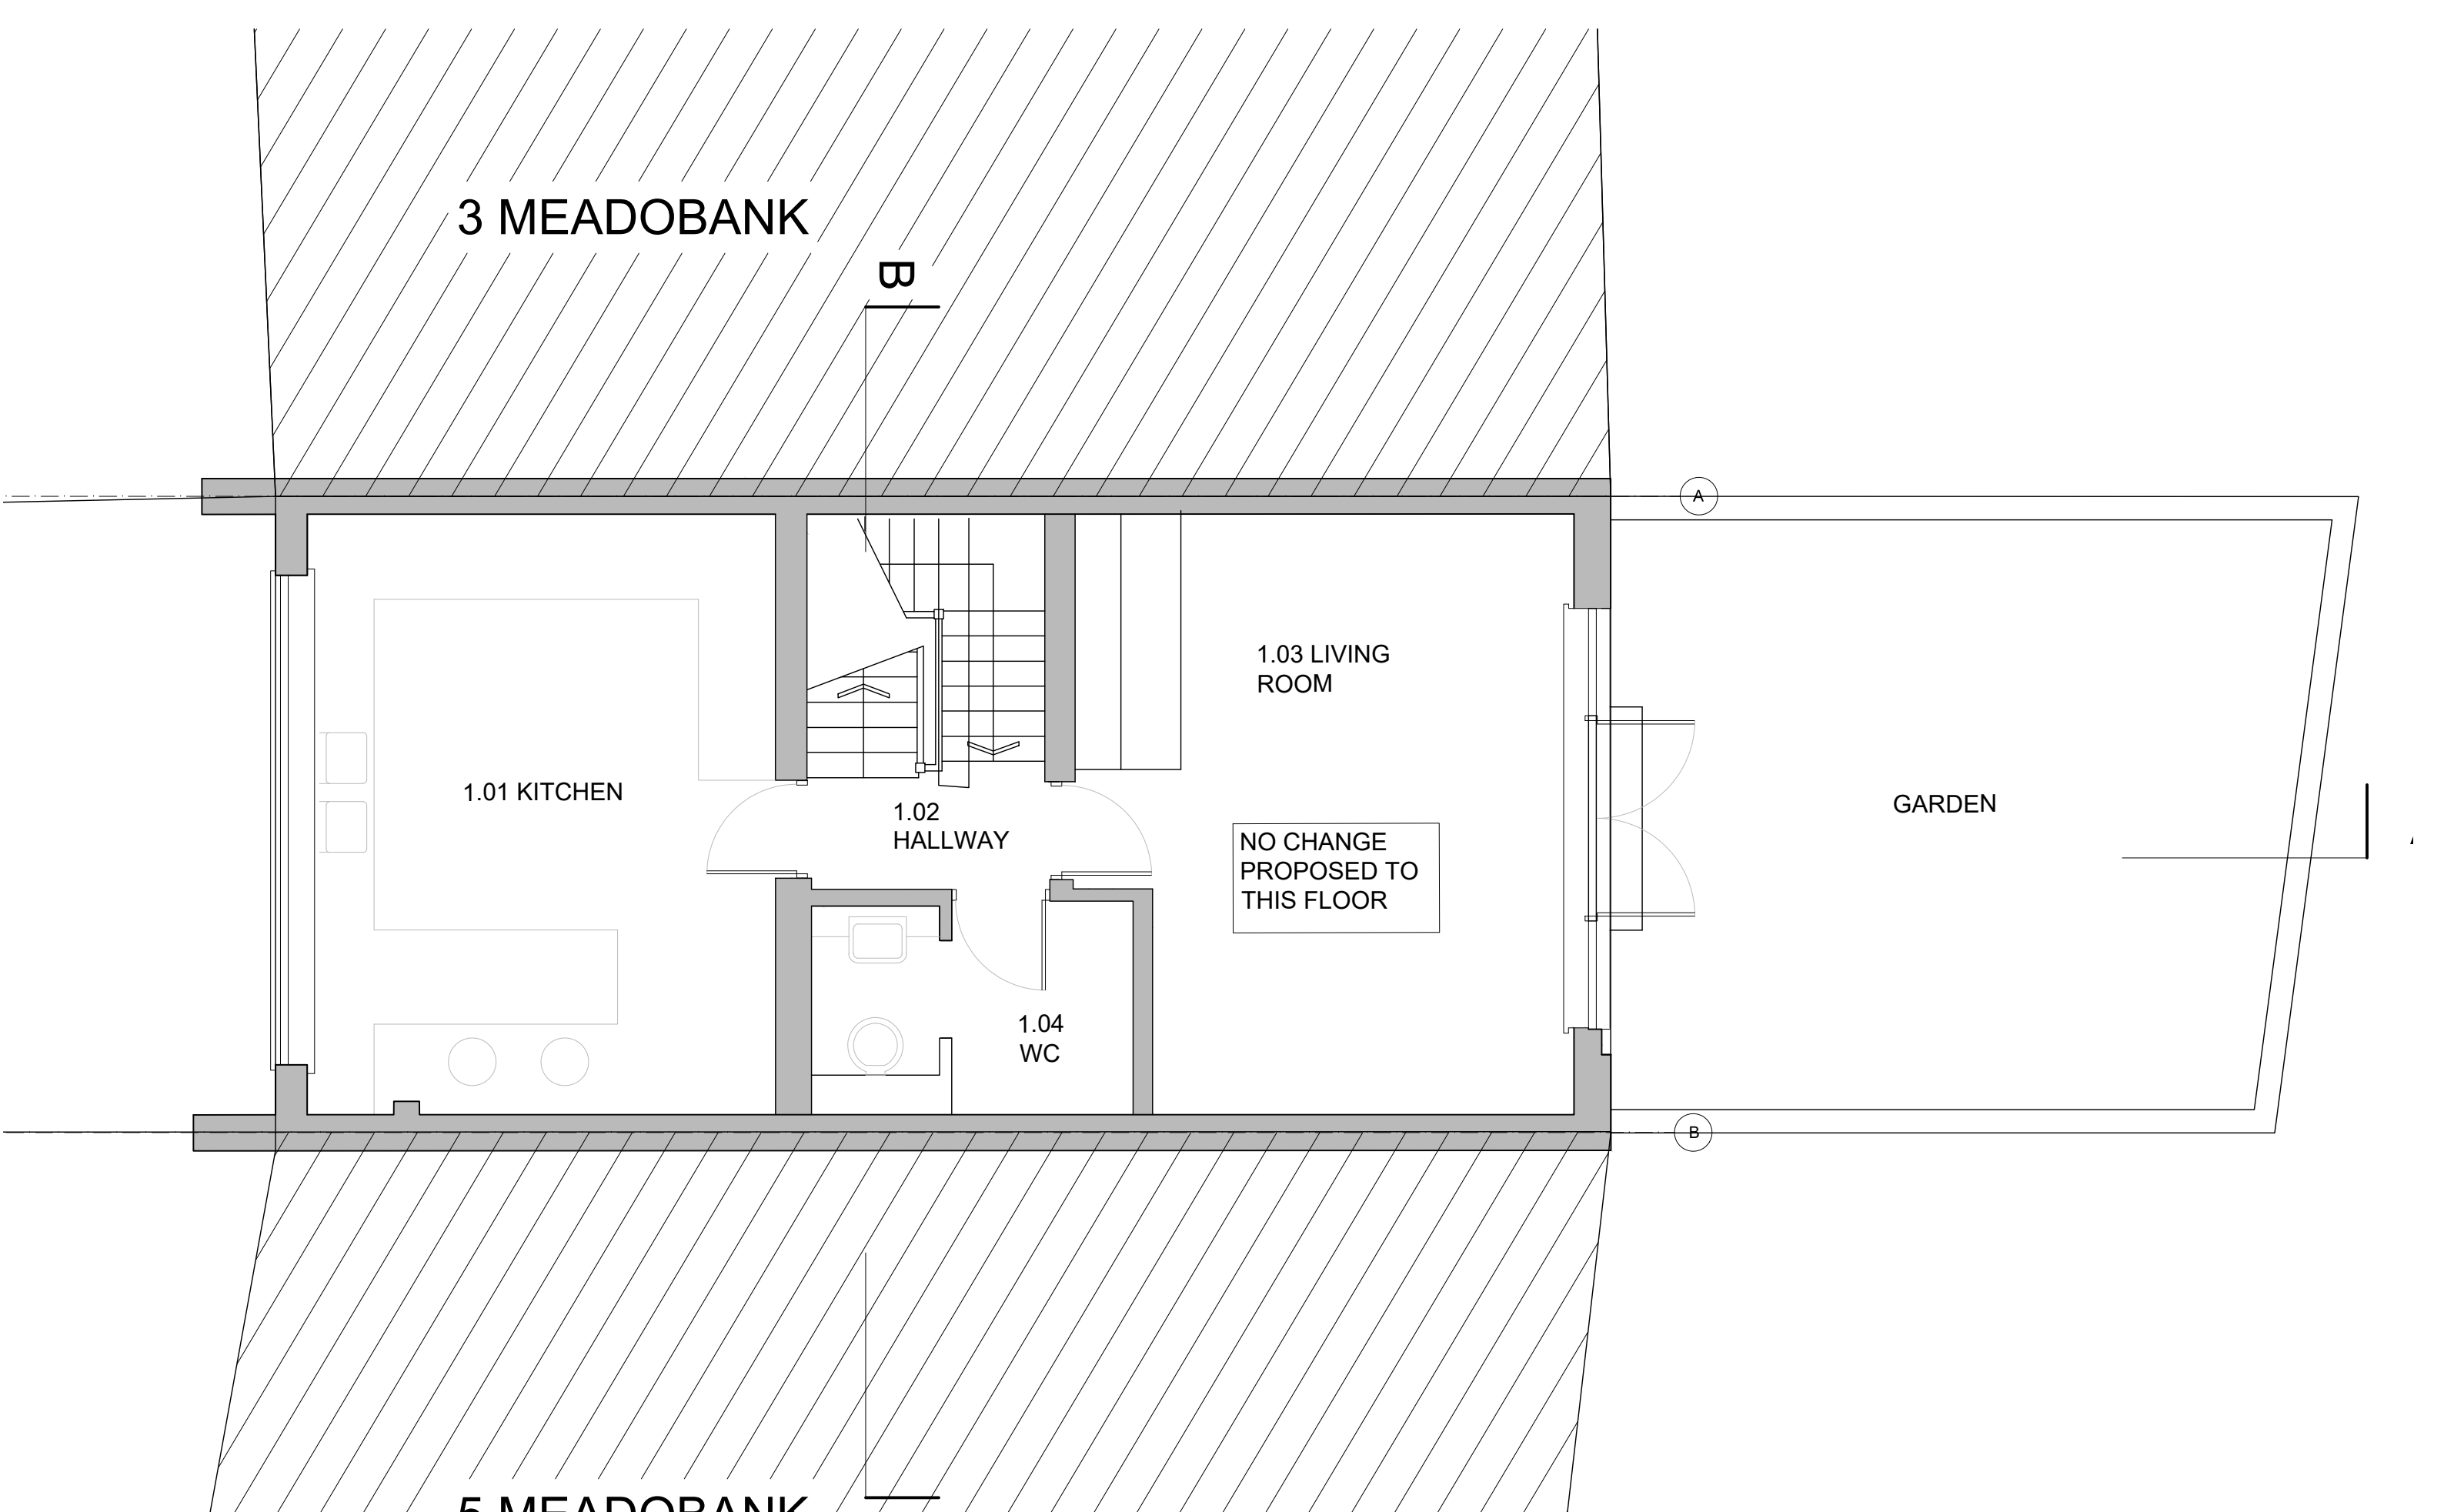

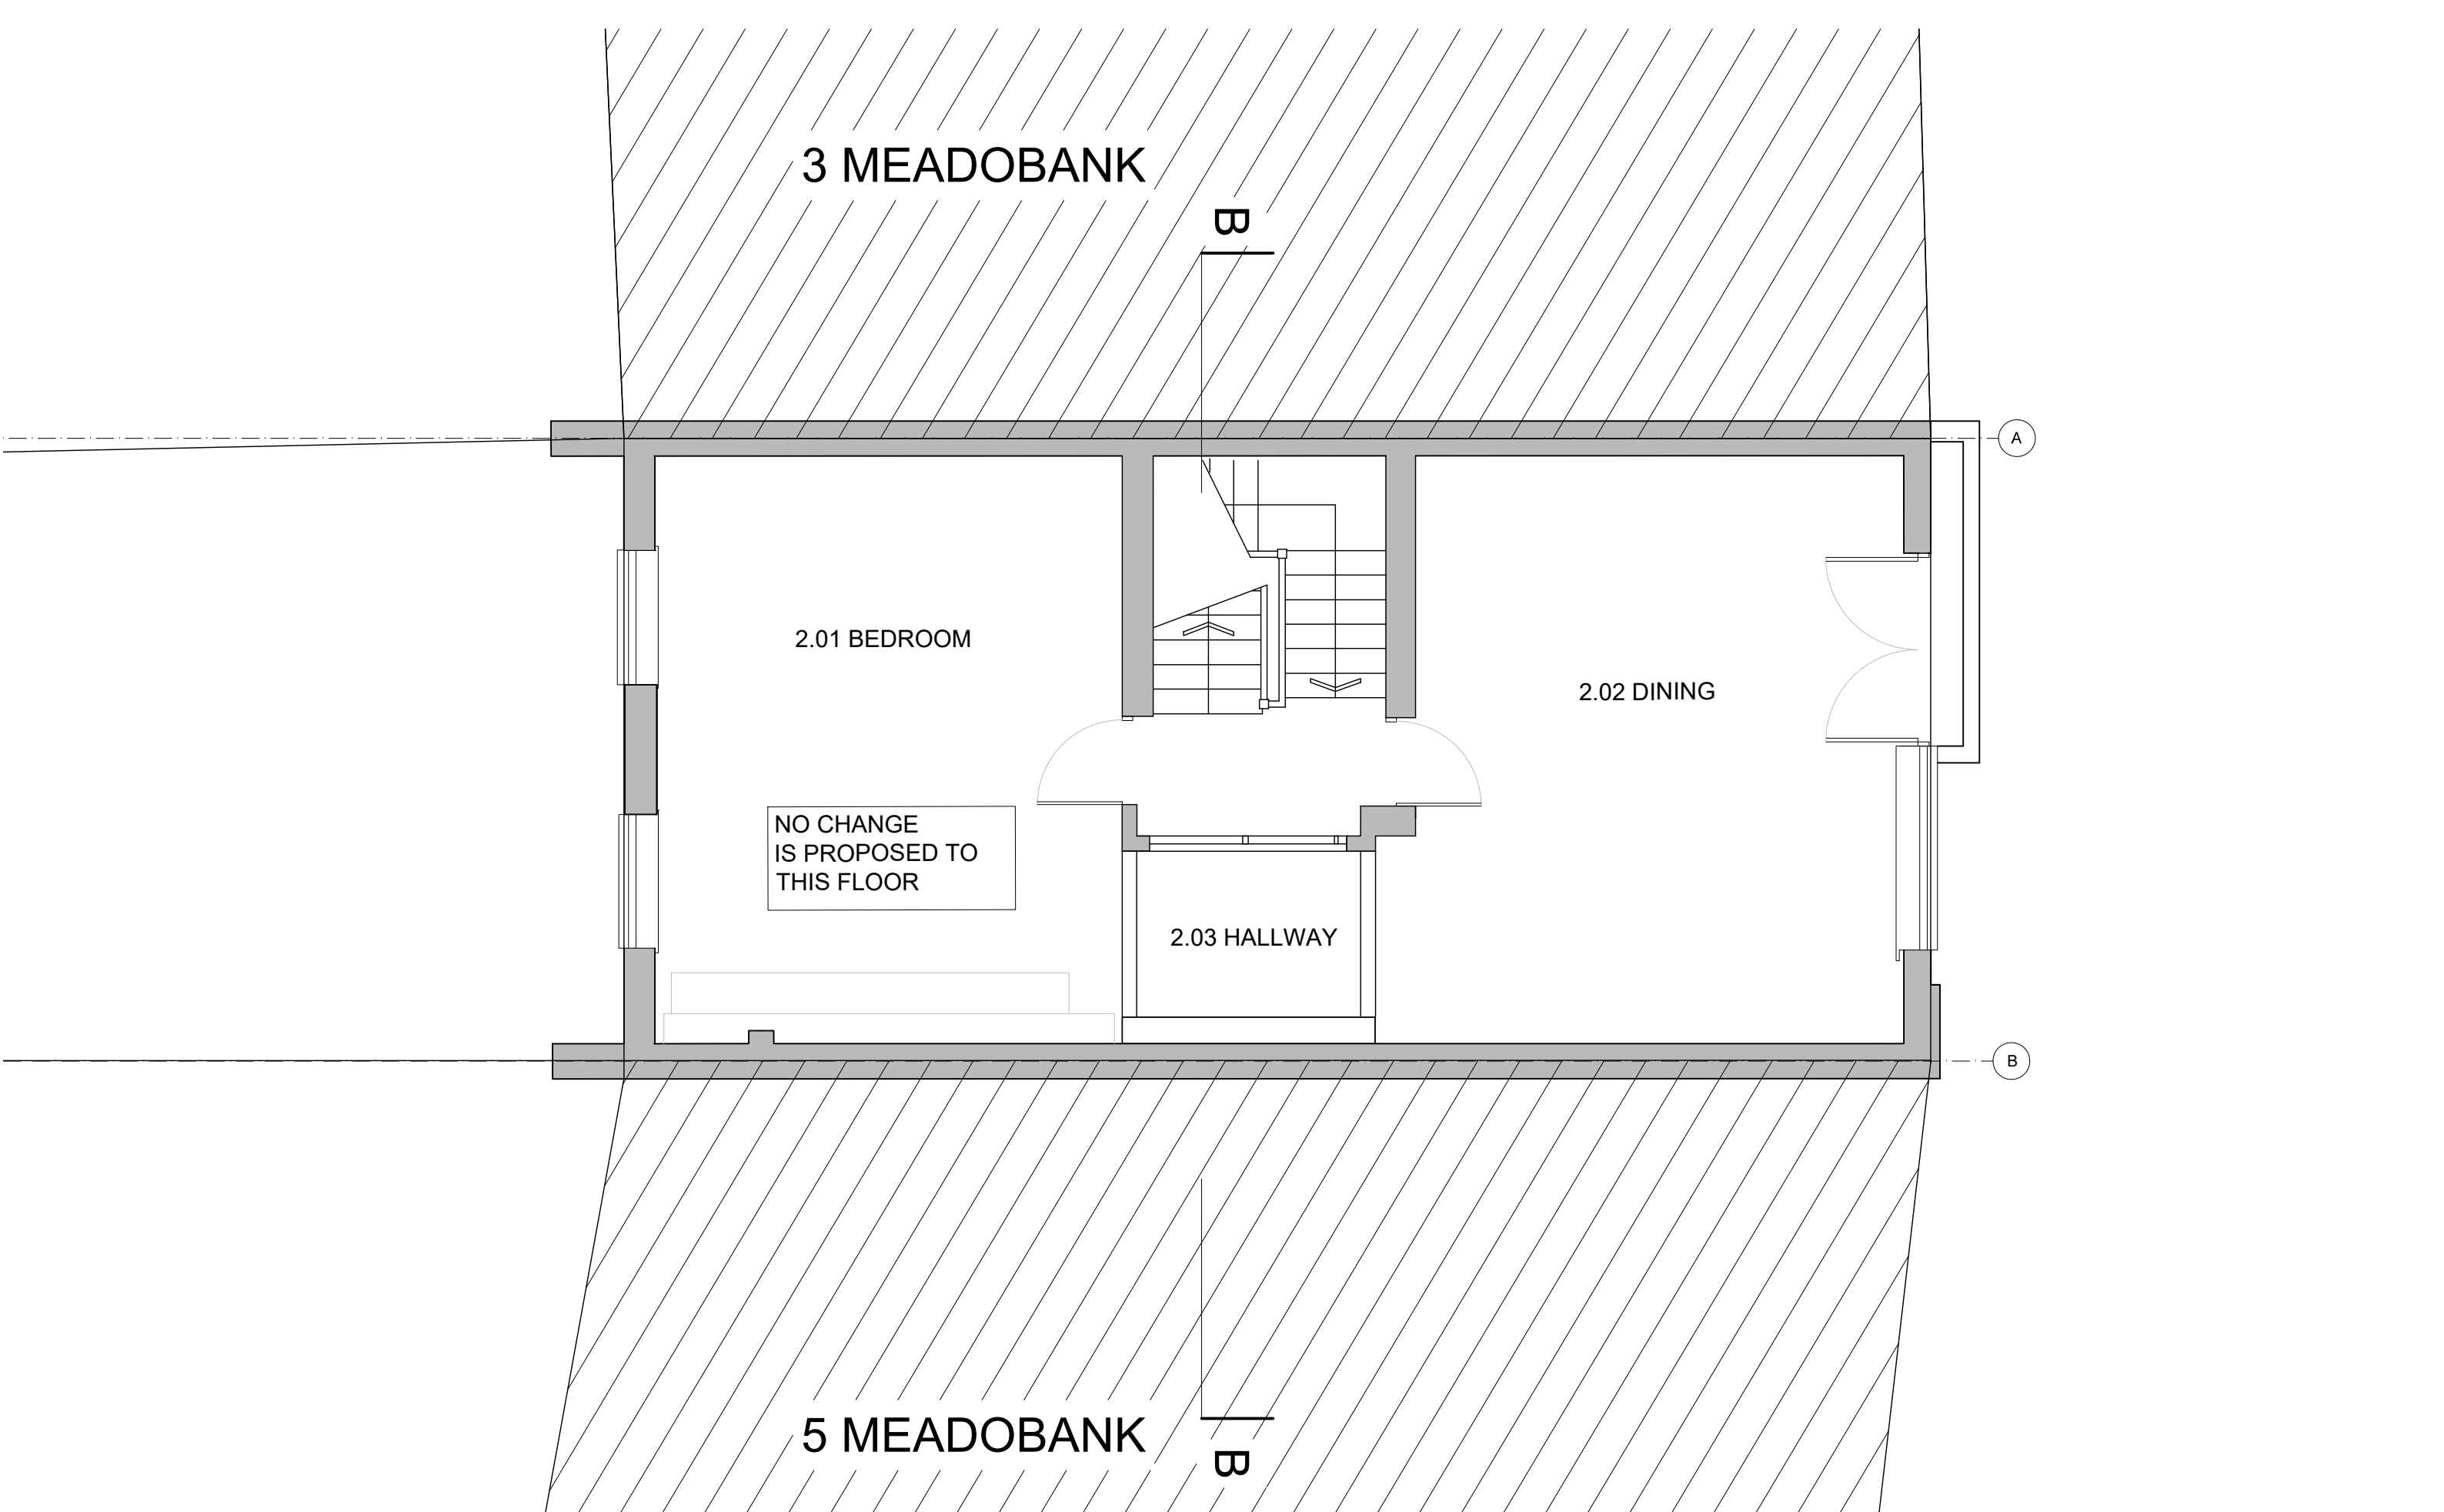

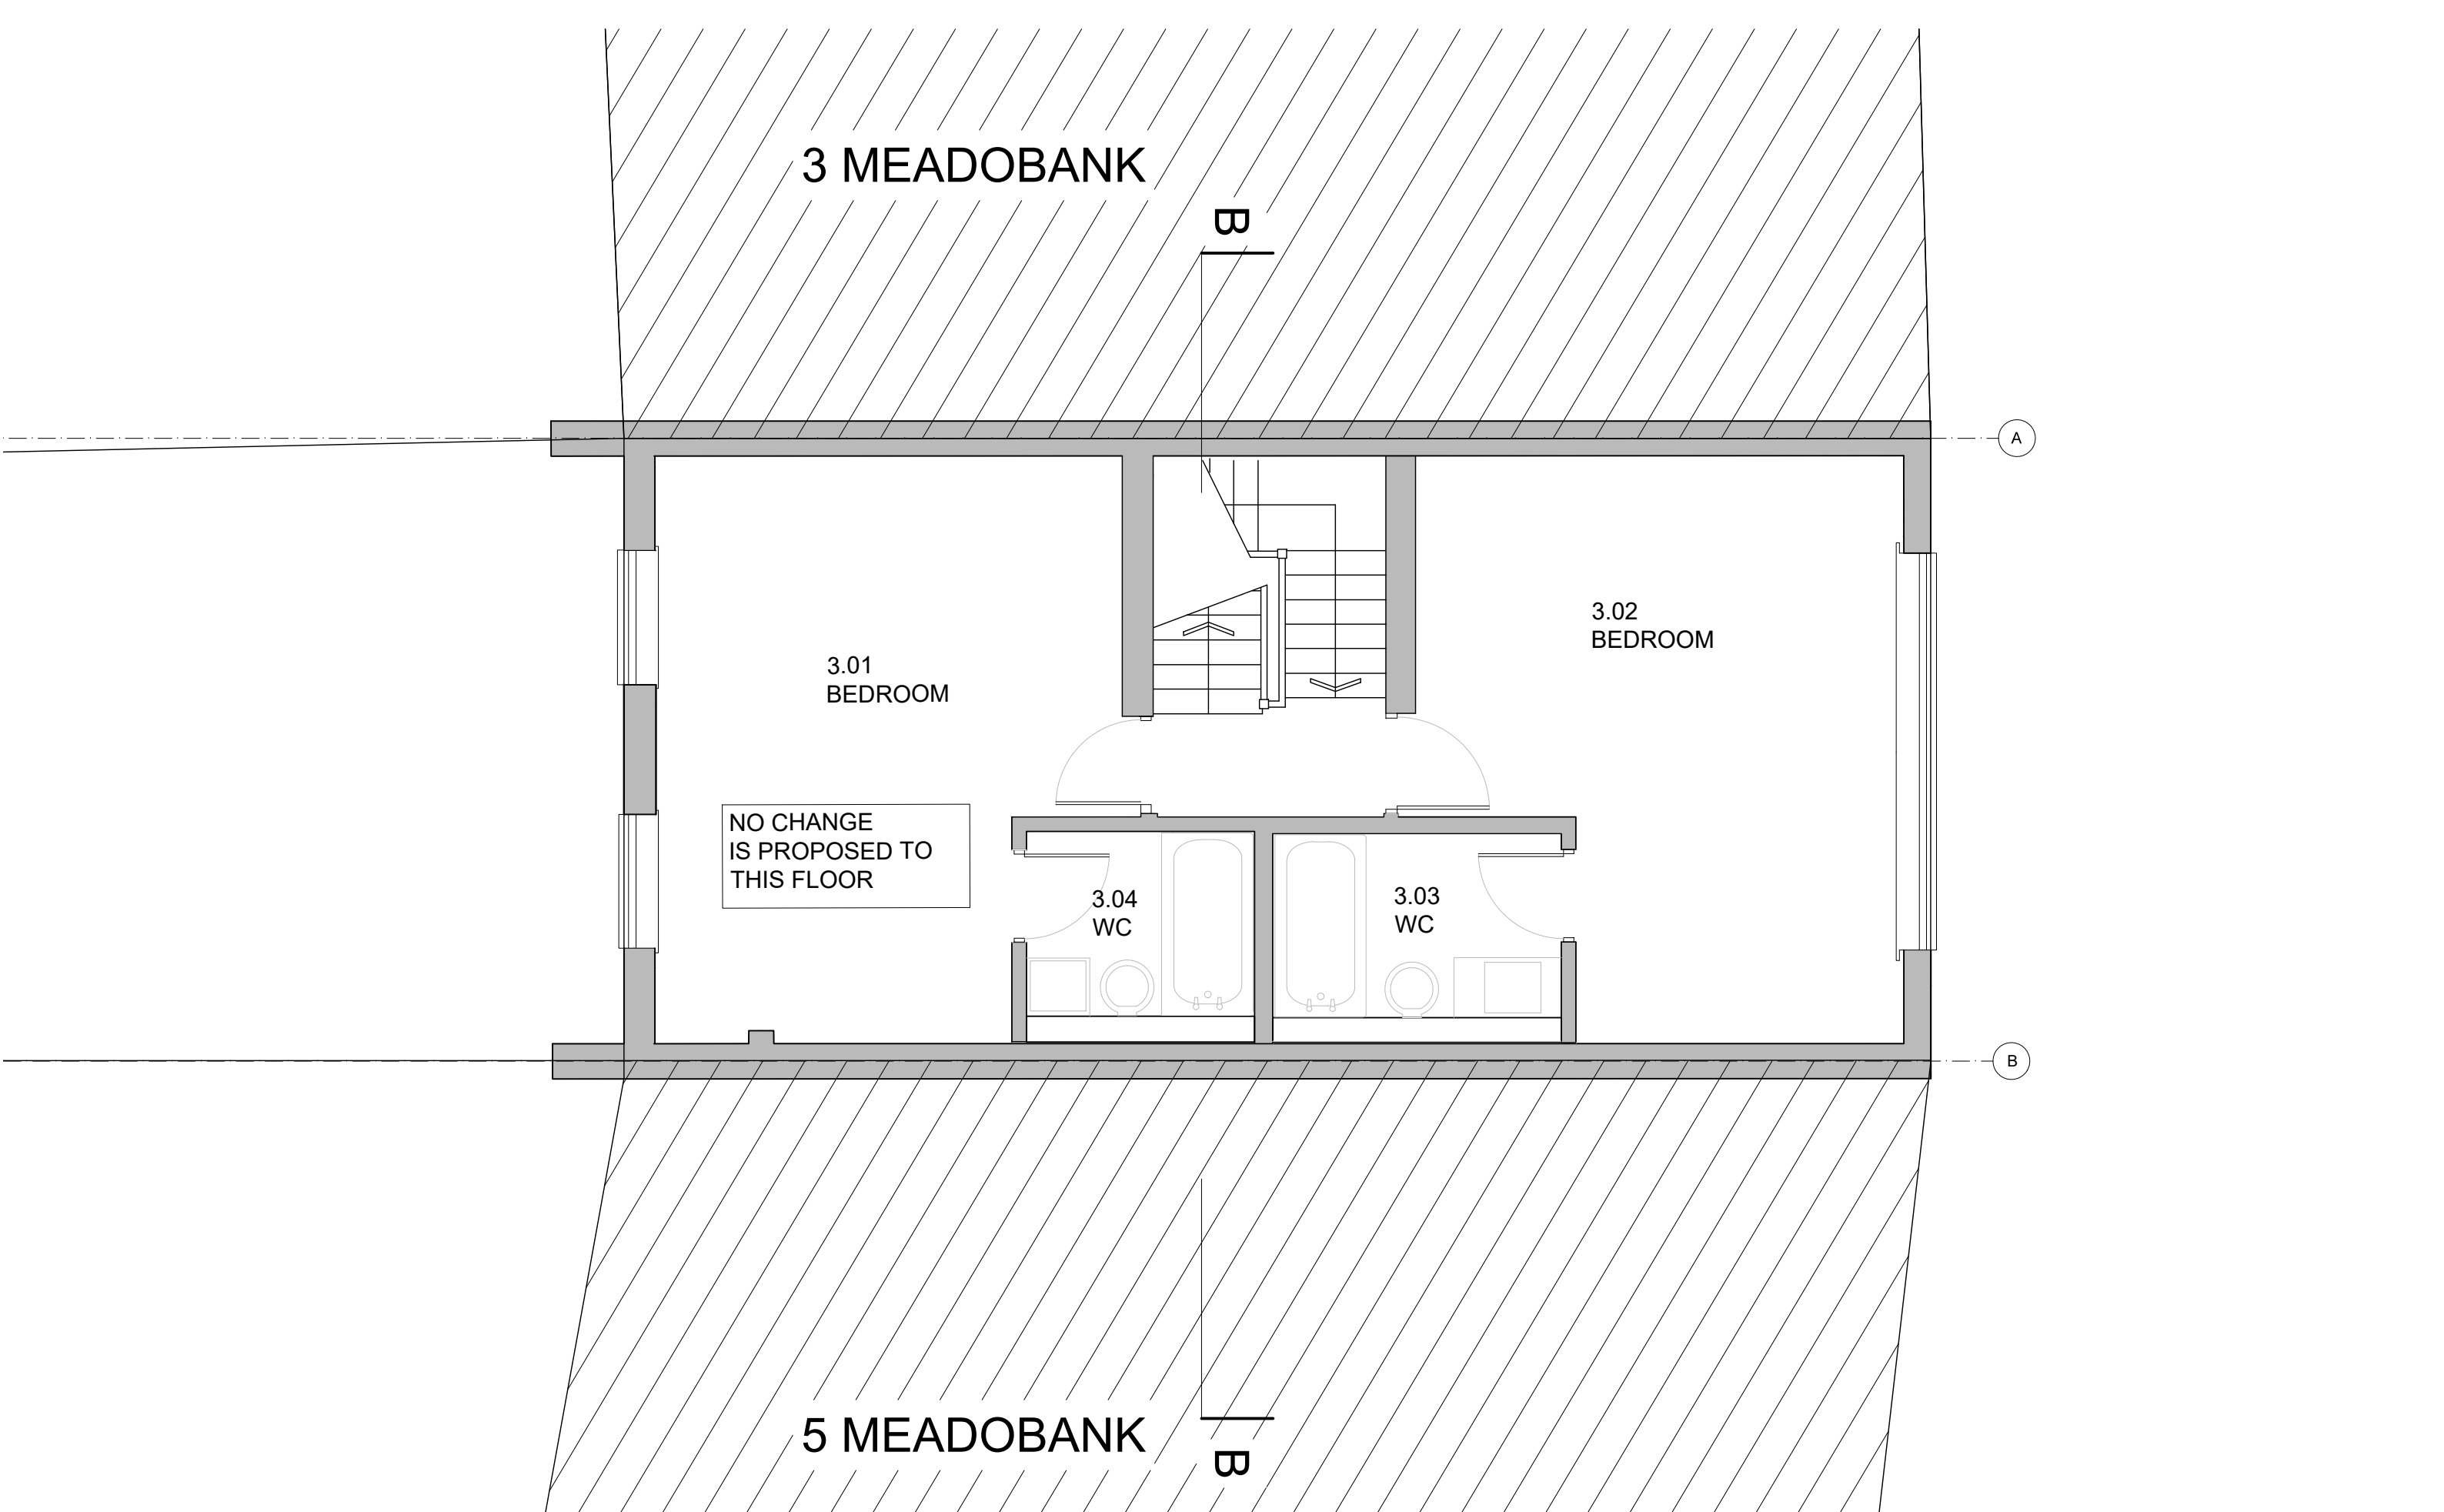

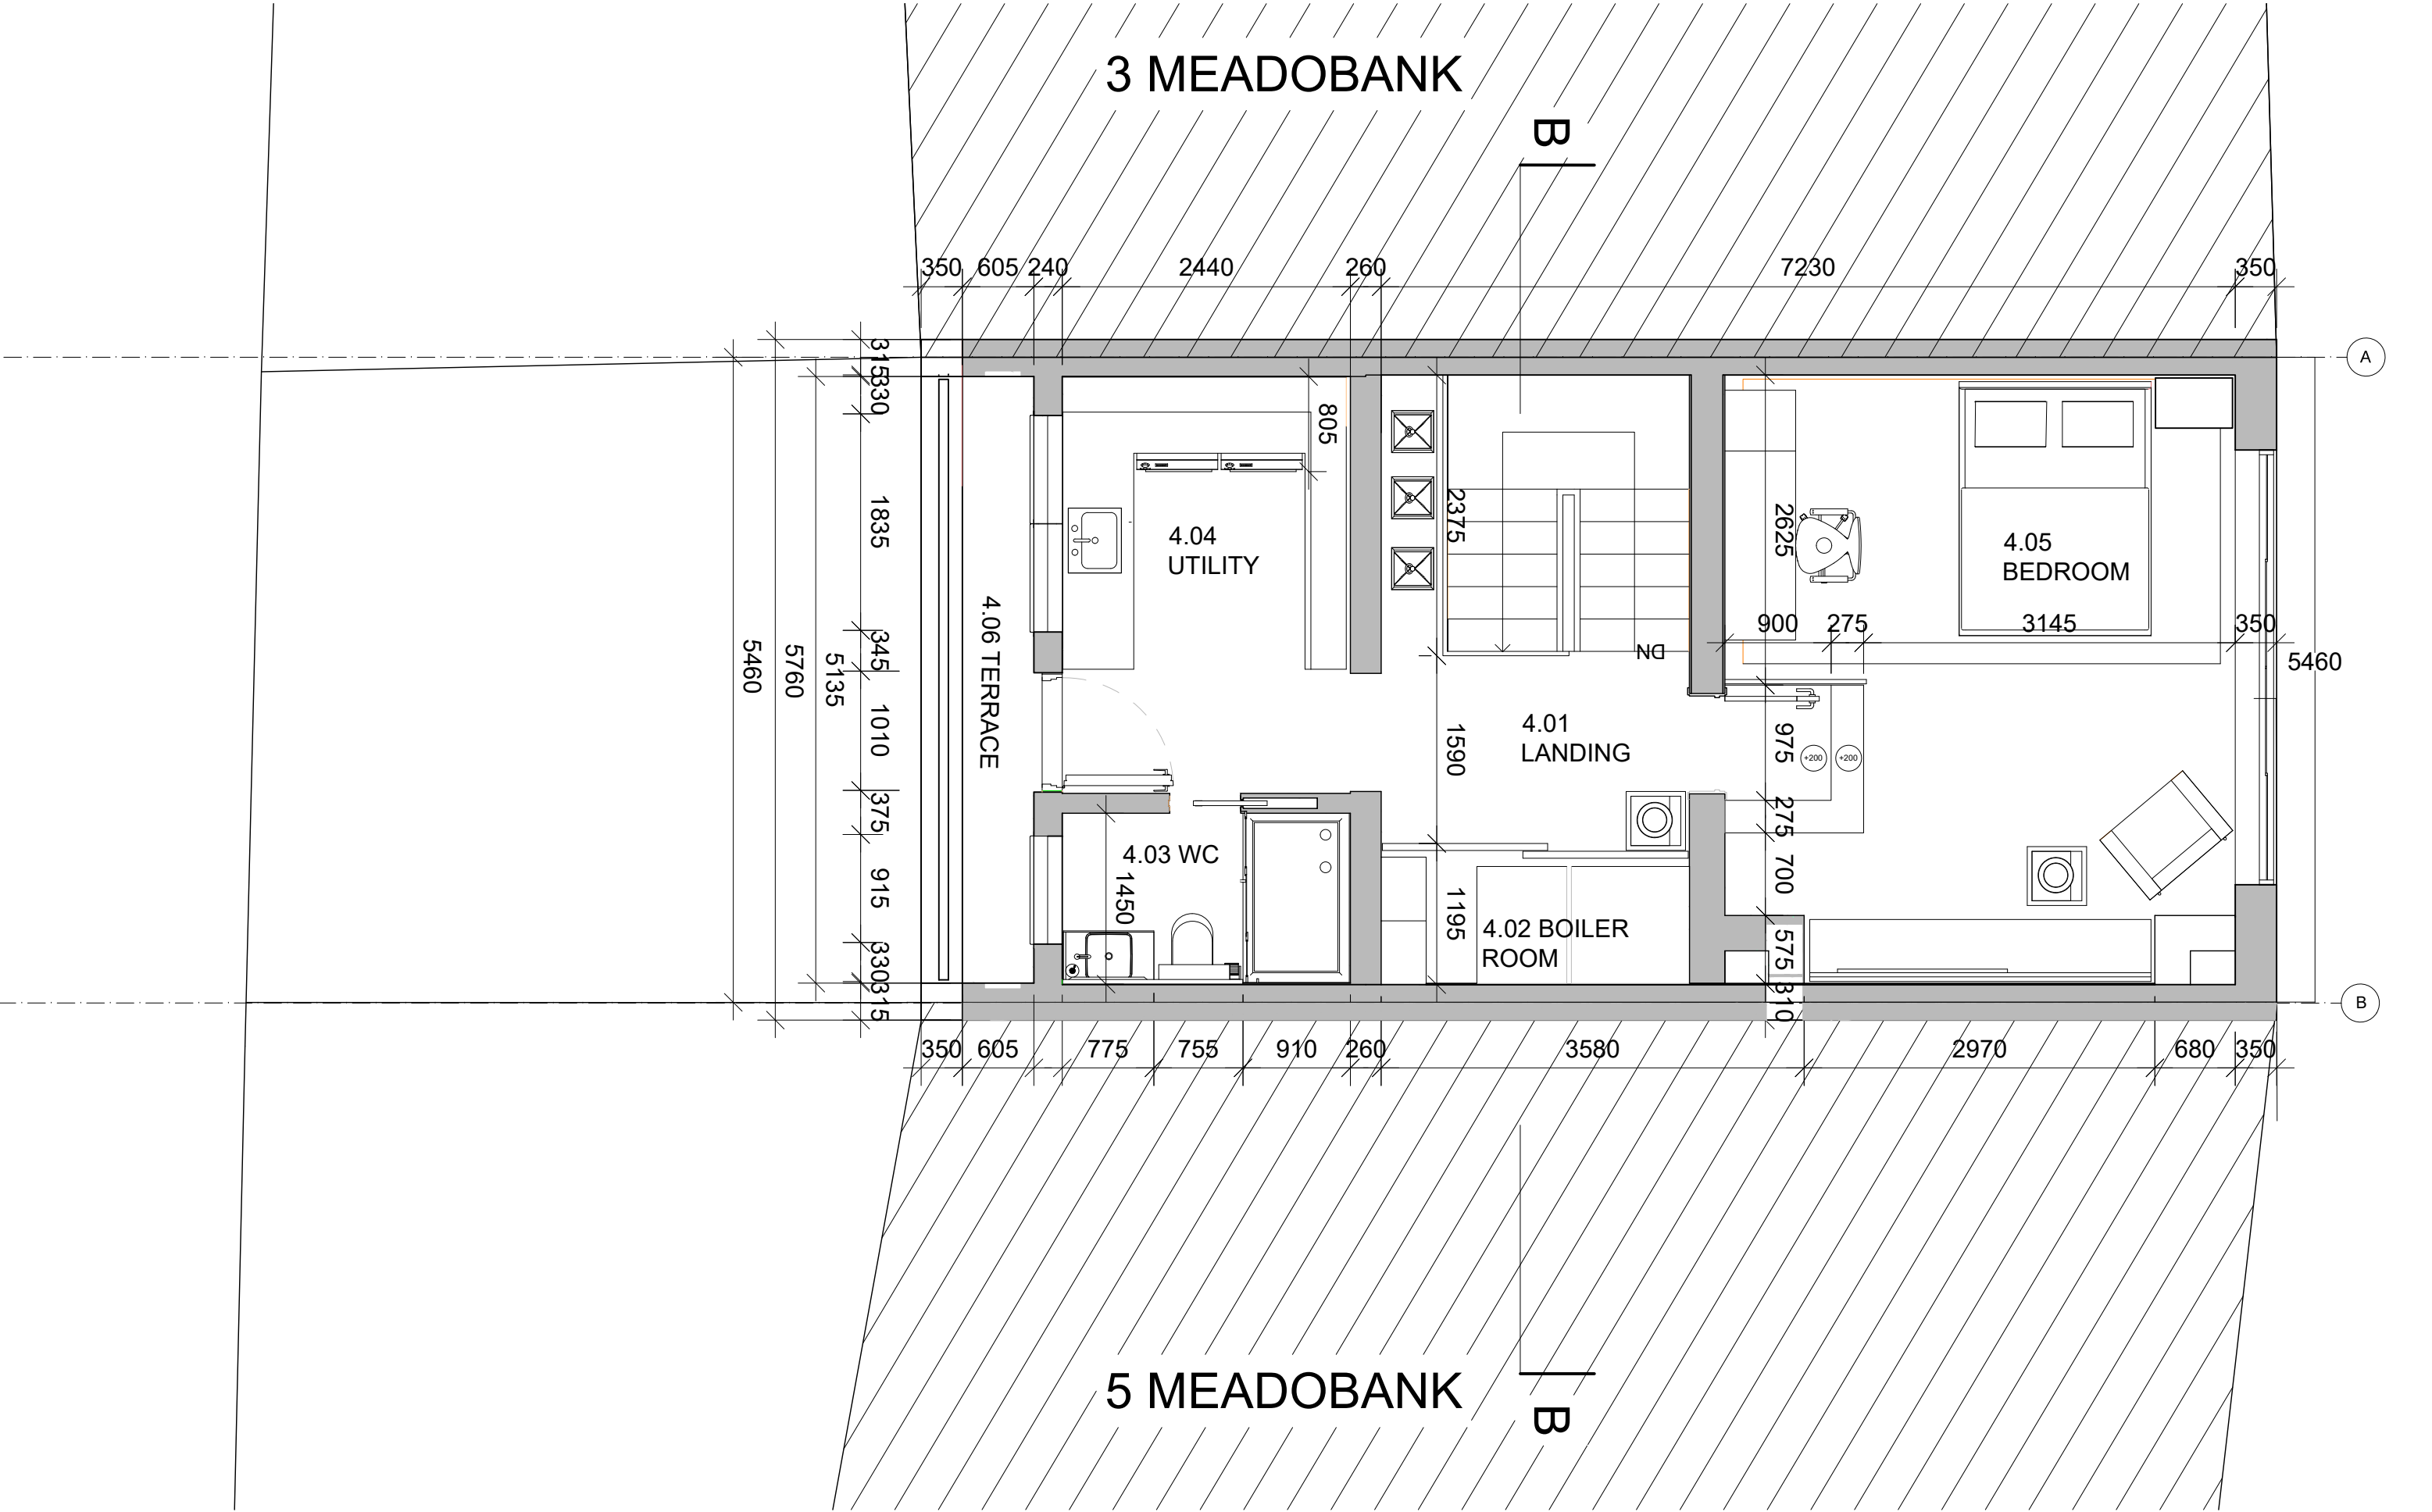

3 MEADOBANK

B

350

6155

A

FIBER GLASS ROOF PAINTED DARK GREY RAL7016

DARK GREY SLATE PAVING

WHITE PAINTED RAILING AS EXISTING

765

1020

765

1020

DARK GREY RAL 7016
ALUMINIUM FRAMED DOUBLE GLAZED ROOFLIGHTS

765


1020

B

5 MEADOBANK

B

SCALE BAR CALCULATOR IN METERS

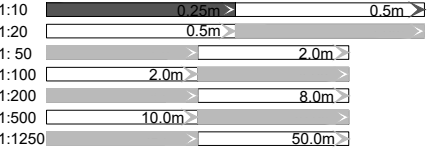


○ FC : XXXX = Floor to Ceiling height
[B-G-01] Door number [W-1-07] Window number
All dimensions to be checked on site before construction commences
All dimensions may be subject to human error.
Notes




WELLSTUDIO
The Studio, Iliffe Yard, London, SE17 3QA
T:020 3983 6100,
info@wellstudioarchitecture.co.uk
www.wellstudioarchitecture.co.uk

CLIENT	TITLE	DATE	JOB NO	DRAWING NO	CHECKED BY	REVISION NUMBER
JAMES_PEARSON	ROOF_PLAN_PROPOSED	21.07.21	WS142	018	TM	R1
PROJECT	SHEET SIZE	SCALE	STATUS	DRAWN BY	REVISION DATE	
4_MEADOWBANK	A3	1:50	PLANNING	NH	14.10.21	

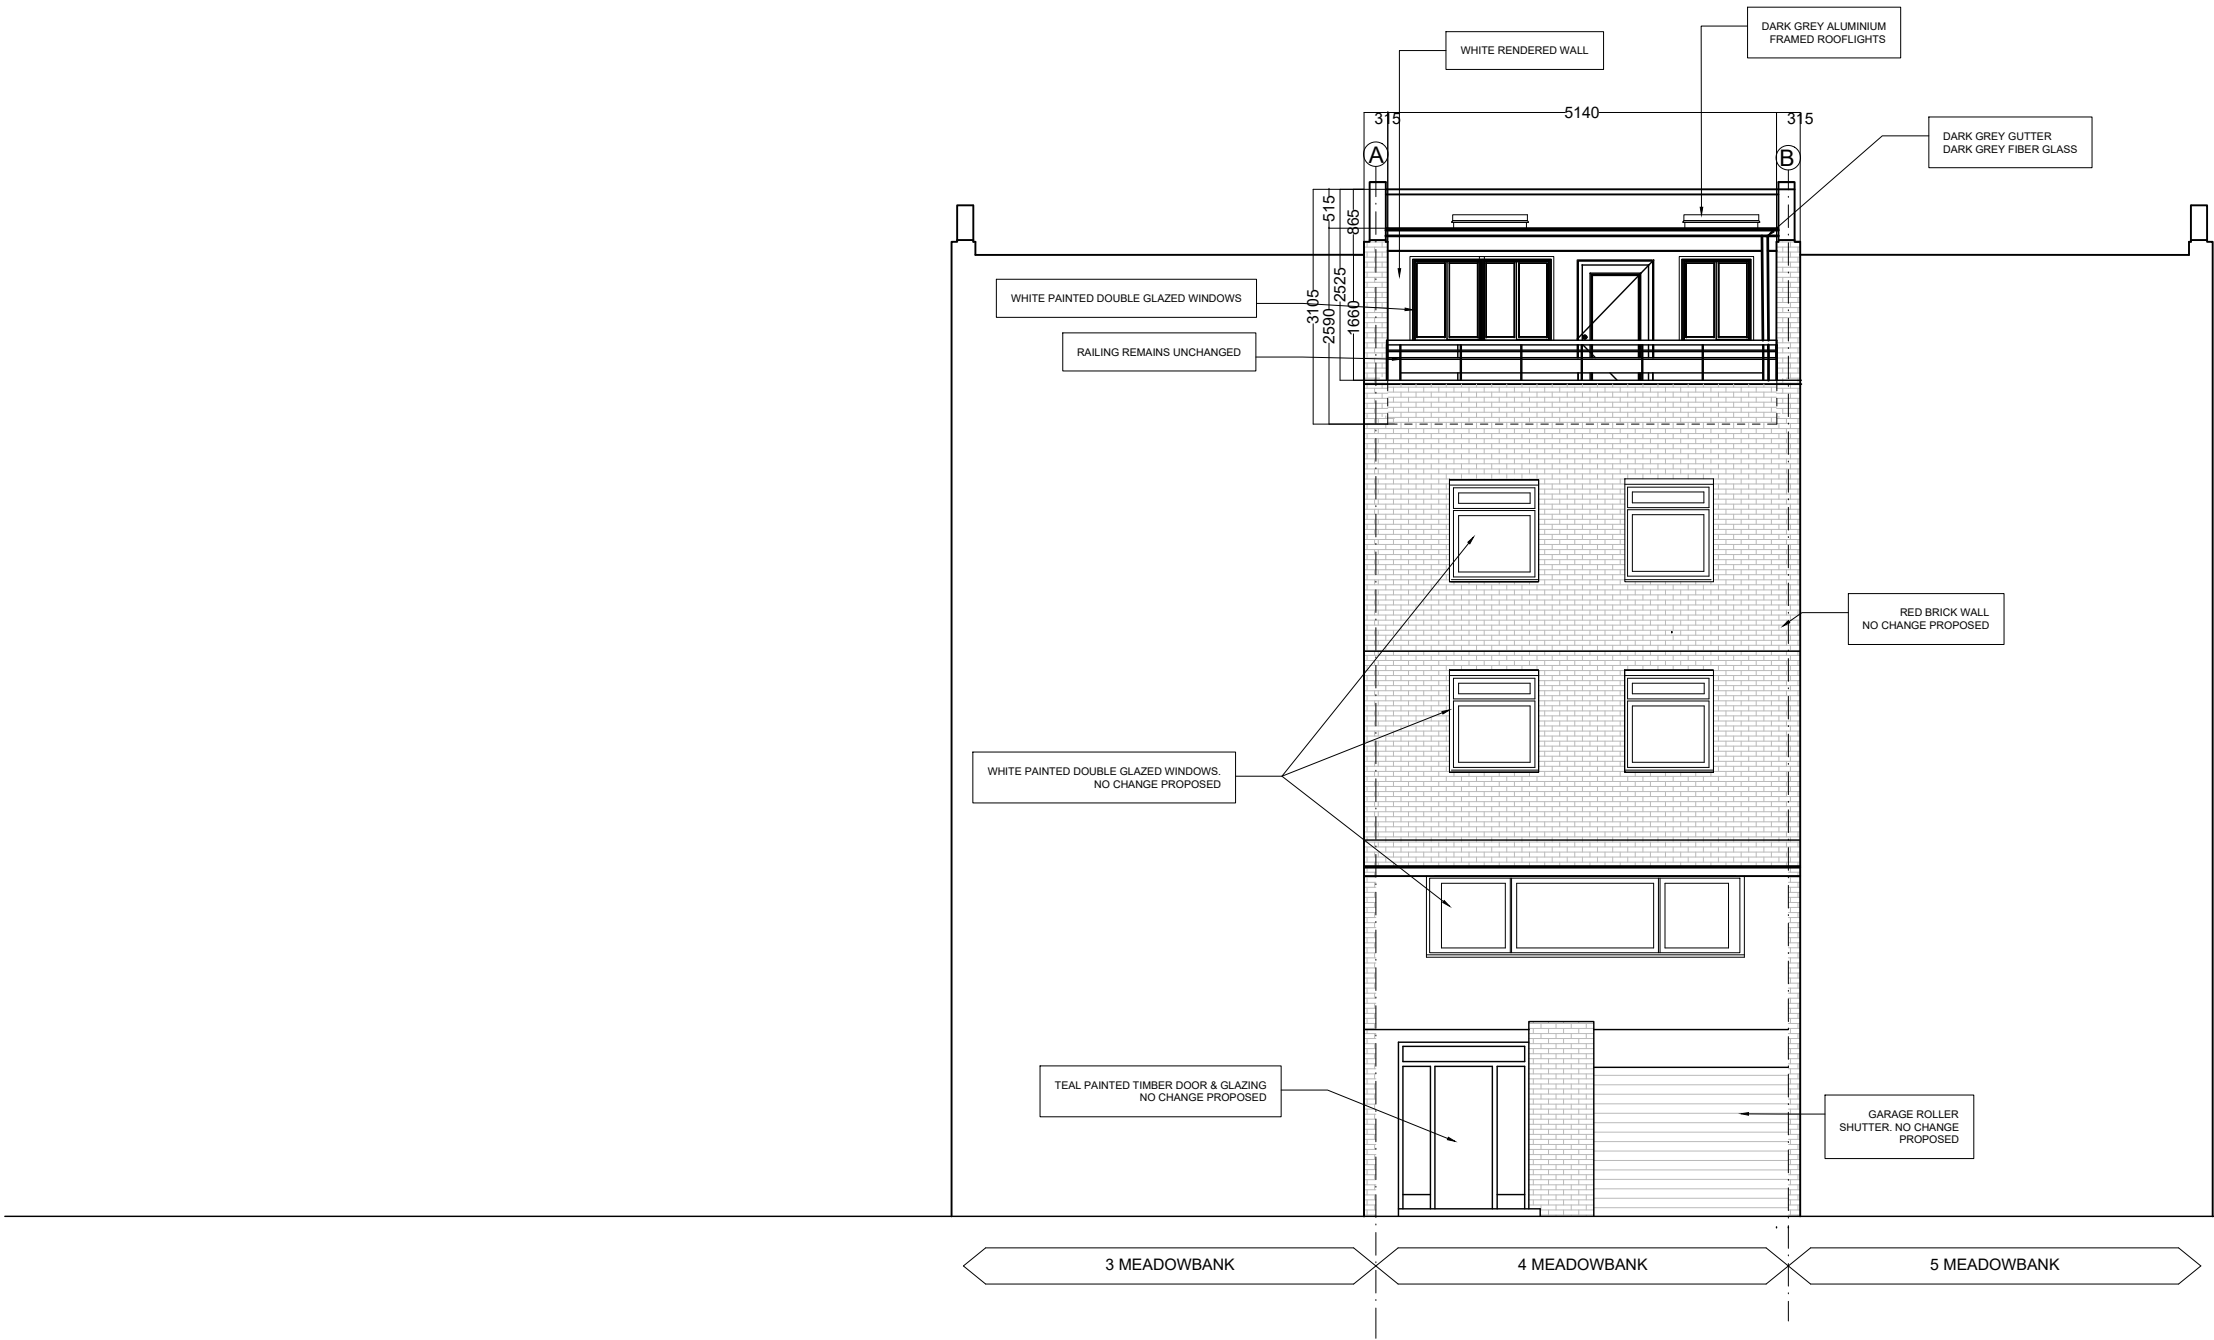

SCALE BAR CALCULATOR IN METERS

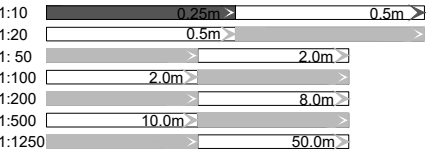


○ FC : XXXX = Floor to Ceiling height
[B-G-01] Door number [W-1-07] Window number
All dimensions to be checked on site before construction commences
All dimensions may be subject to human error.
Notes




WELLSTUDIO
The Studio, Iliffe Yard, London, SE17 3QA
T: 020 3983 6100,
info@wellstudioarchitecture.co.uk
www.wellstudioarchitecture.co.uk

CLIENT	TITLE	DATE	JOB NO	DRAWING NO	CHECKED BY	REVISION NUMBER
JAMES_PEARSON	FRONT_ELEVATION_PRO	21.07.21	WS142	019	TM	R1
PROJECT	SHEET SIZE	SCALE	STATUS	DRAWN BY	REVISION DATE	
4_MEADOWBANK	A3	1:100	PLANNING	NH	14.10.21	

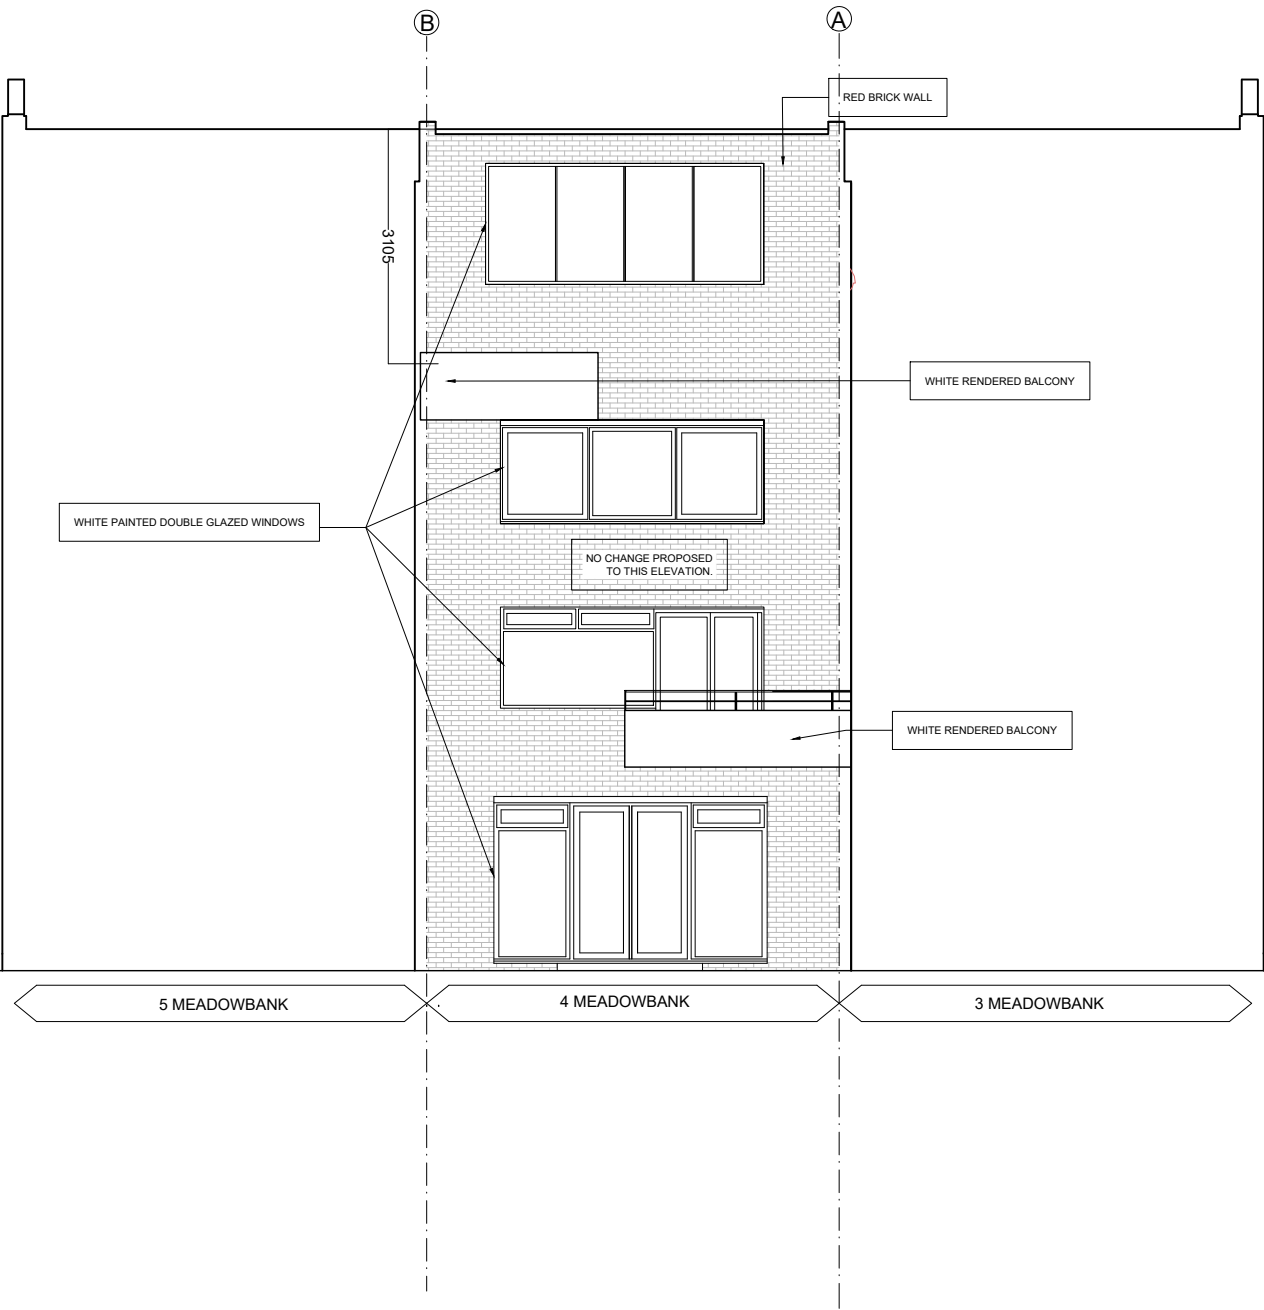

SCALE BAR CALCULATOR IN METERS

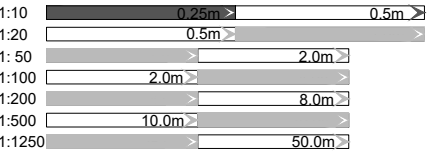


○ FC : XXXX = Floor to Ceiling height
[B-G-01] Door number [W-1-07] Window number
All dimensions to be checked on site before construction commences
All dimensions may be subject to human error.
Notes



WELLSTUDIO
The Studio, Iliffe Yard, London, SE17 3QA
T: 020 3983 6100,
info@wellstudioarchitecture.co.uk
www.wellstudioarchitecture.co.uk

CLIENT	TITLE	DATE	JOB NO	DRAWING NO	CHECKED BY	REVISION NUMBER
JAMES_PEARSON	REAR_ELEVATION_PRO	21.07.21	WS142	020	TM	R1
PROJECT		SHEET SIZE	SCALE	STATUS	DRAWN BY	REVISION DATE
4_MEADOWBANK		A3	1:100	PLANNING	NH	14.10.21

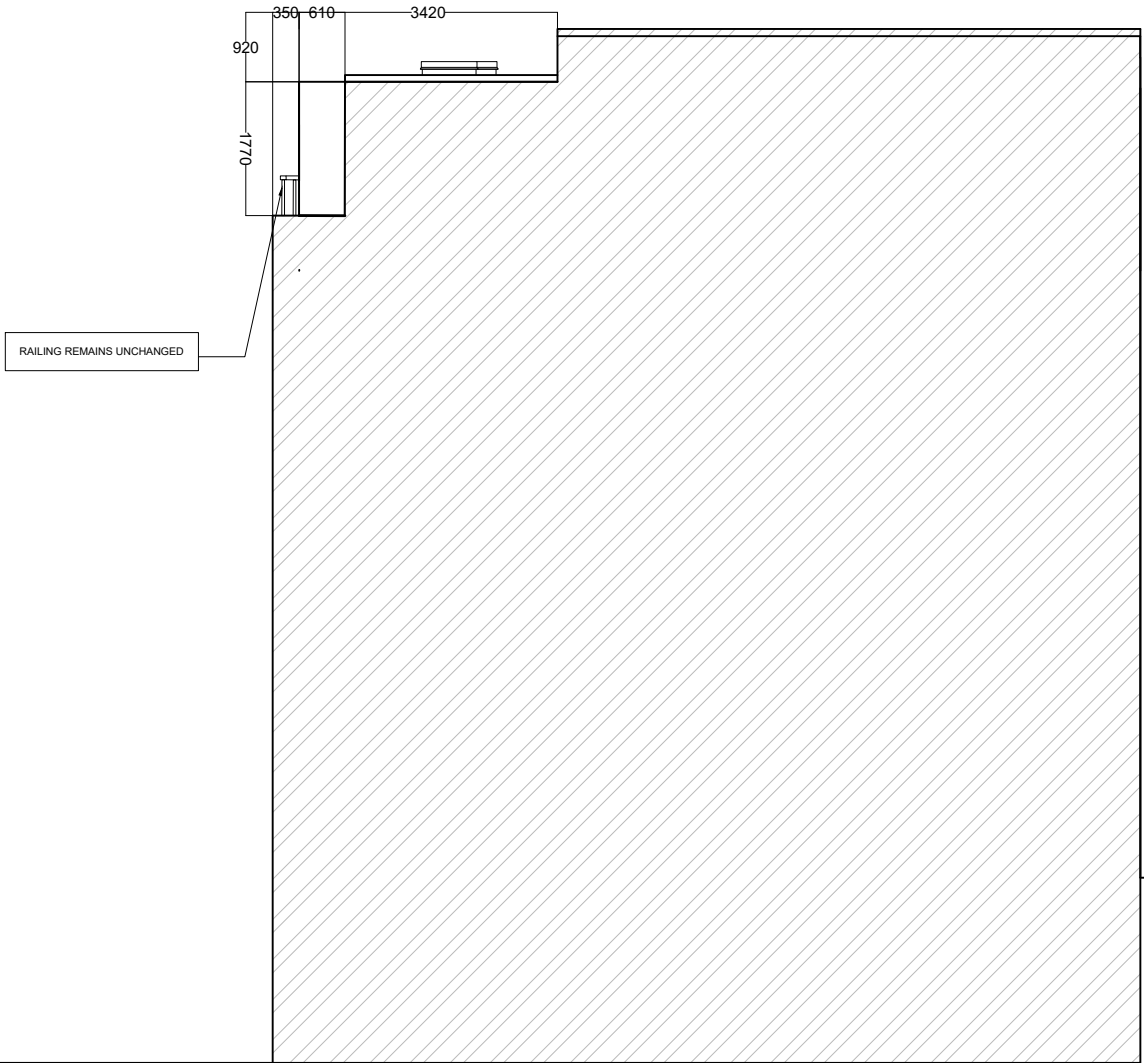

4 MEADOWBANK

SCALE BAR CALCULATOR IN METERS


1:10	0.25m 0.5m
1:20	0.5m
1: 50	2.0m 2.0m
1:100	2.0m
1:200	8.0m
1:500	10.0m
1:1250	50.0m

○ FC : XXXX = Floor to Ceiling height
[D-G-01] Door number [W-1-07] Window number
All dimensions to be checked on site before construction commences
All dimensions may be subject to human error.
Notes



WELLSTUDIO
The Studio, Iliffe Yard , London, SE17 3QA
T:020 3983 6100,
info@wellstudioarchitecture.co.uk
www.wellstudioarchitecture.co.uk

CLIENT	TITLE	DATE	JOB NO	DRAWING NO	CHECKED BY	REVISION NUMBER
JAMES_PEARSON	SIDE_ELEVATION_PRO	21.07.21	WS142	021	TM	R1
PROJECT	SHEET SIZE	SCALE	STATUS	DRAWN BY	REVISION DATE	
4_MEADOWBANK	A3	1:100	PLANNING	NH	14.10.21	

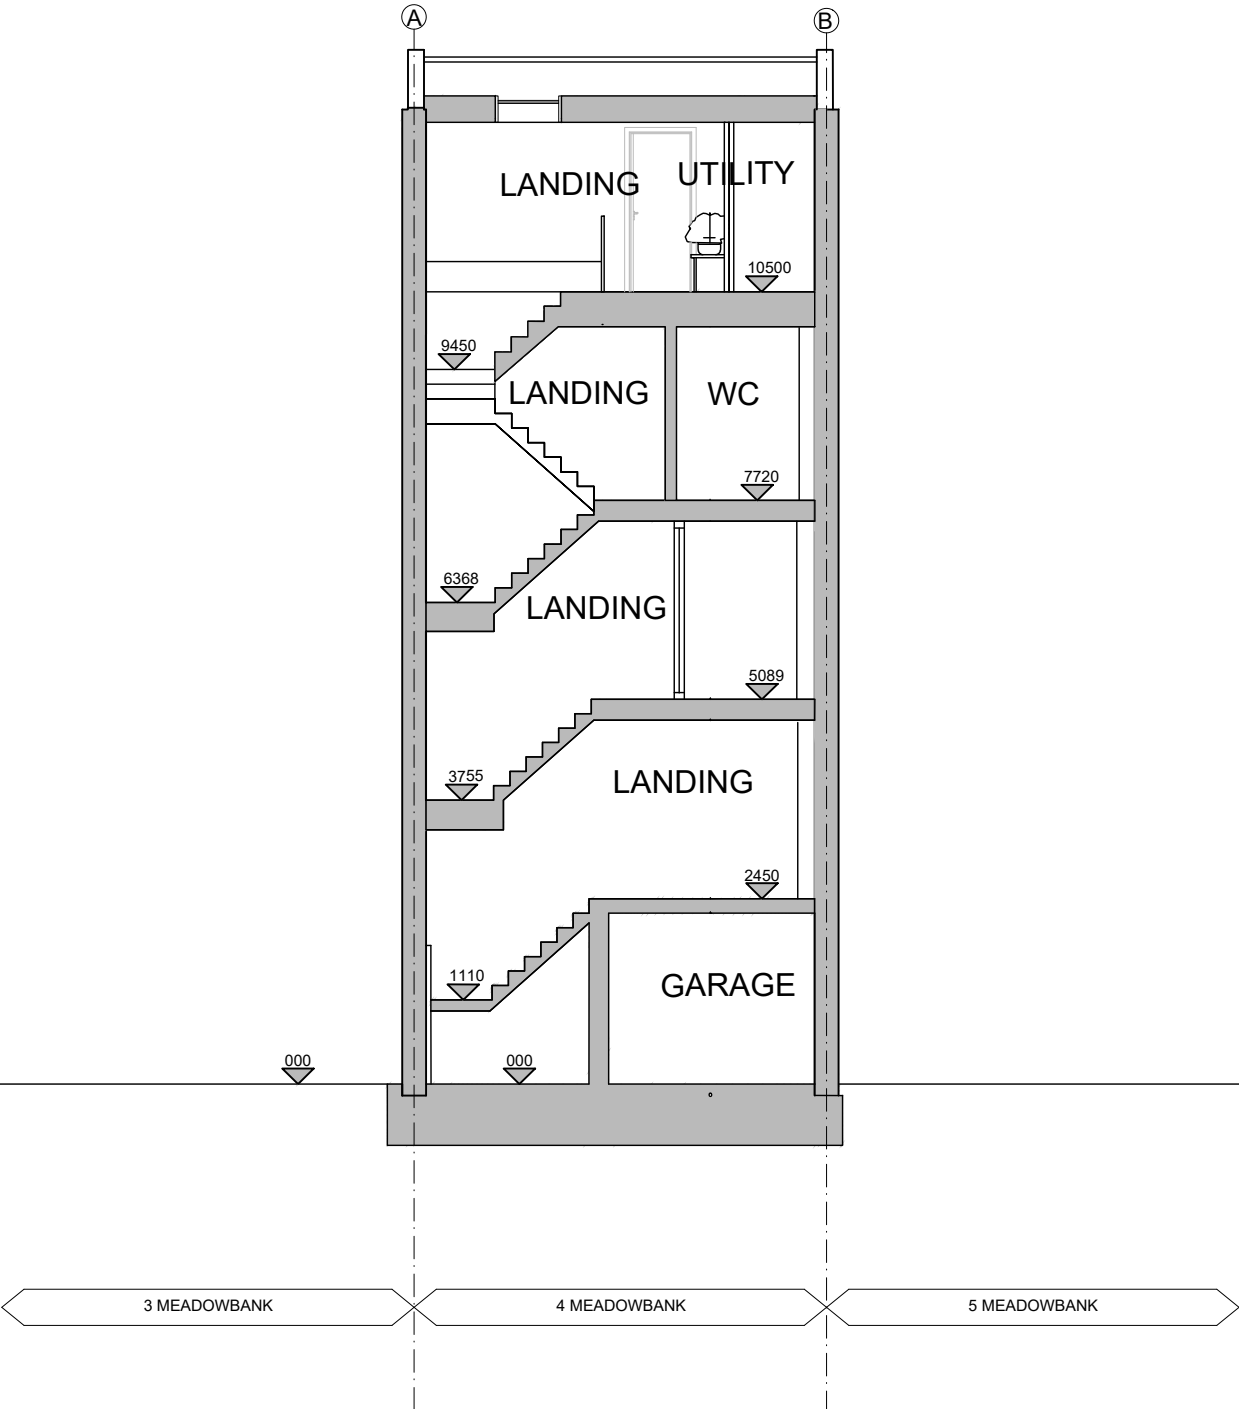


SCALE BAR CALCULATOR IN METERS		
1:10	0.25m	0.5m
1:20	0.5m	
1:50	2.0m	2.0m
1:100	2.0m	
1:200	8.0m	
1:500	10.0m	
1:1250	50.0m	

○ FC : XXXX = Floor to Ceiling height
[B-G-01] Door number [W-1-07] Window number
All dimensions to be checked on site before construction commences
All dimensions may be subject to human error.
Notes




WELLSTUDIO
The Studio, Iliffe Yard, London, SE17 3QA
T: 020 3983 6100,
info@wellstudioarchitecture.co.uk
www.wellstudioarchitecture.co.uk

CLIENT	TITLE	DATE	JOB NO	DRAWING NO	CHECKED BY	REVISION NUMBER
JAMES_PEARSON	SECTION_BB_PROPOSED	21.07.21	WS142	022	TM	R1
PROJECT	SHEET SIZE	SCALE	STATUS	DRAWN BY	REVISION DATE	
4_MEADOWBANK	A3	1:100	PLANNING	NH	14.10.21	

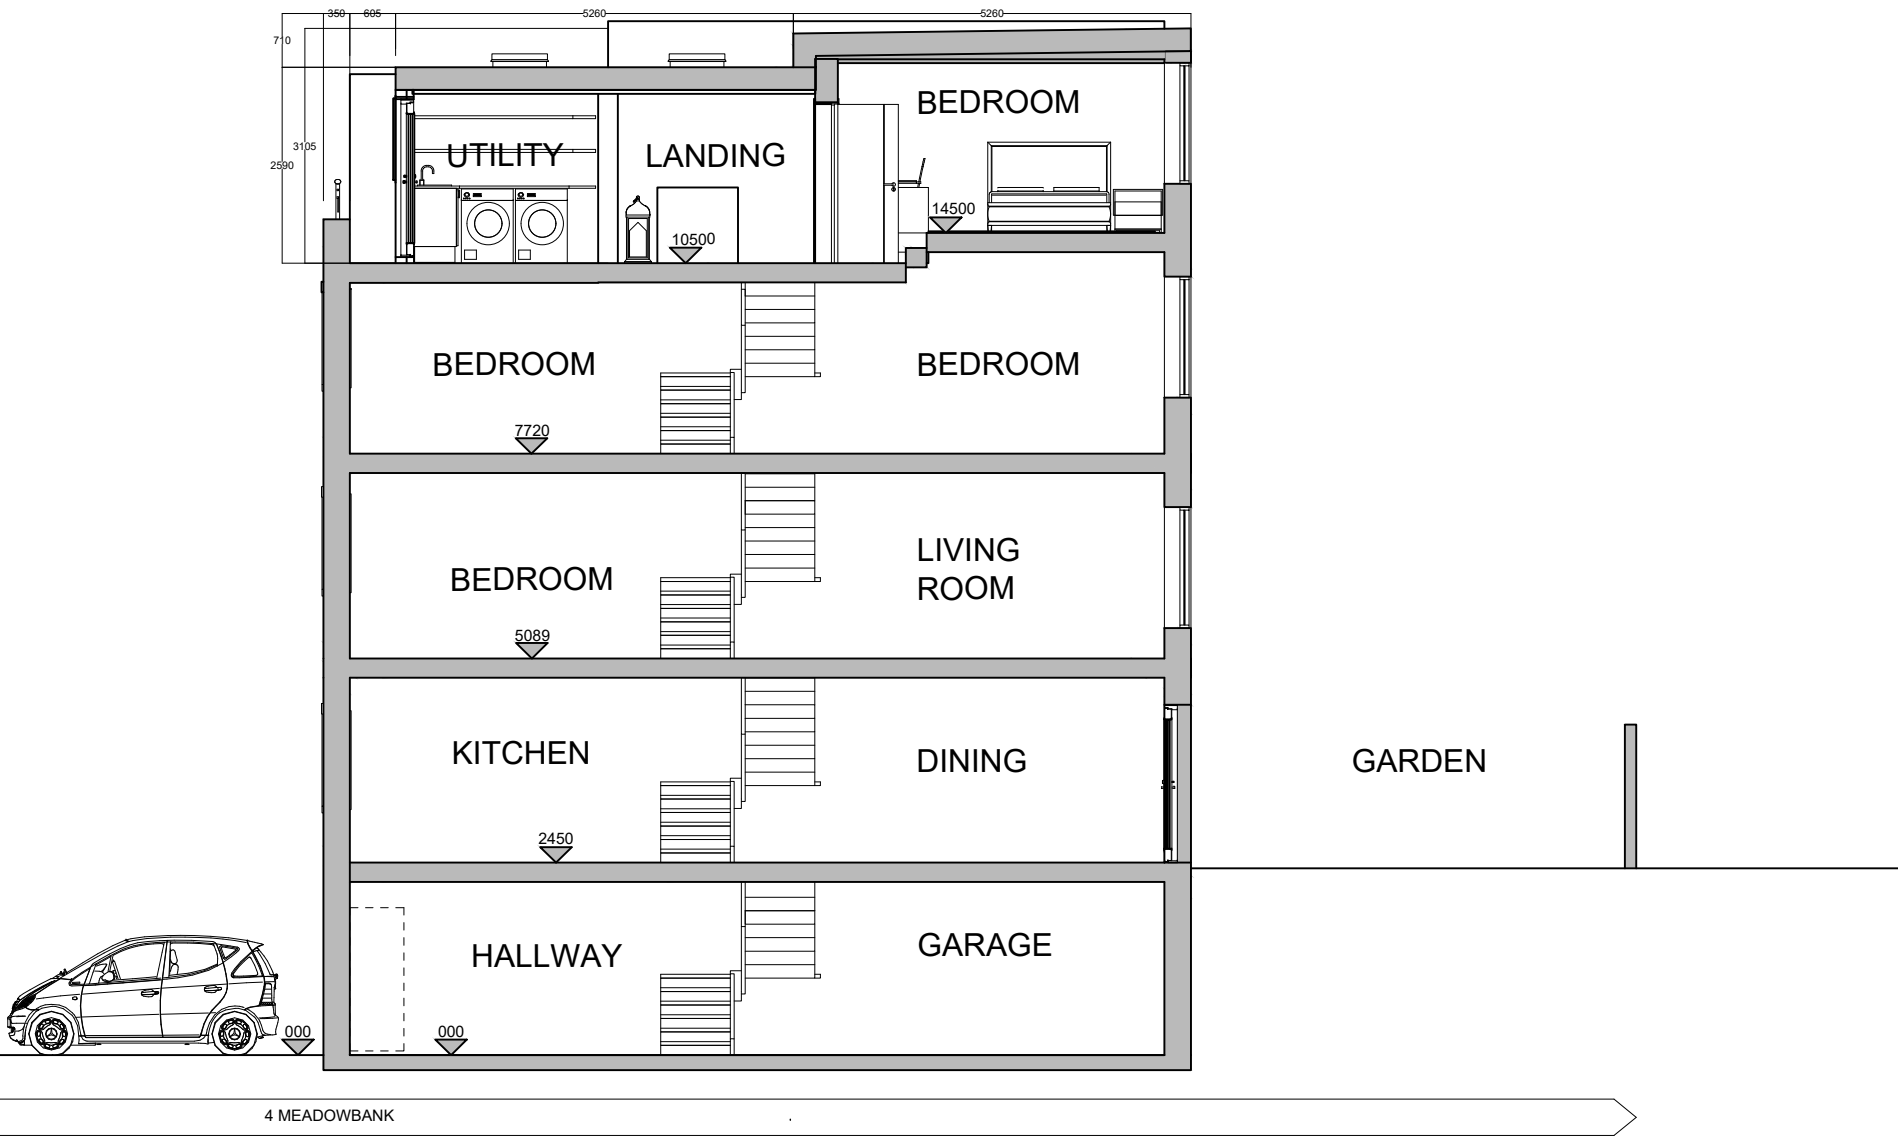

SCALE BAR CALCULATOR IN METERS

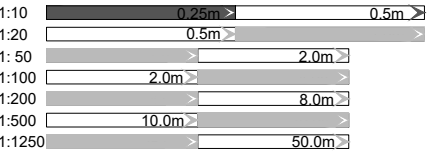

○ FC : XXXX = Floor to Ceiling height
[B-G-01] Door number [W-1-07] Window number
All dimensions to be checked on site before construction commences
All dimensions may be subject to human error.
Notes



WELLSTUDIO
The Studio, Iliffe Yard, London, SE17 3QA
T: 020 3983 6100,
info@wellstudioarchitecture.co.uk
www.wellstudioarchitecture.co.uk

CLIENT	TITLE	DATE	JOB NO	DRAWING NO	CHECKED BY	REVISION NUMBER
JAMES_PEARSON	SECTION_AA_PROPOSED	21.07.21	WS142	023	TM	R1
PROJECT	SHEET SIZE	SCALE	STATUS	DRAWN BY	REVISION DATE	
4_MEADOWBANK	A3	1:100	PLANNING	NH	14.10.21	