
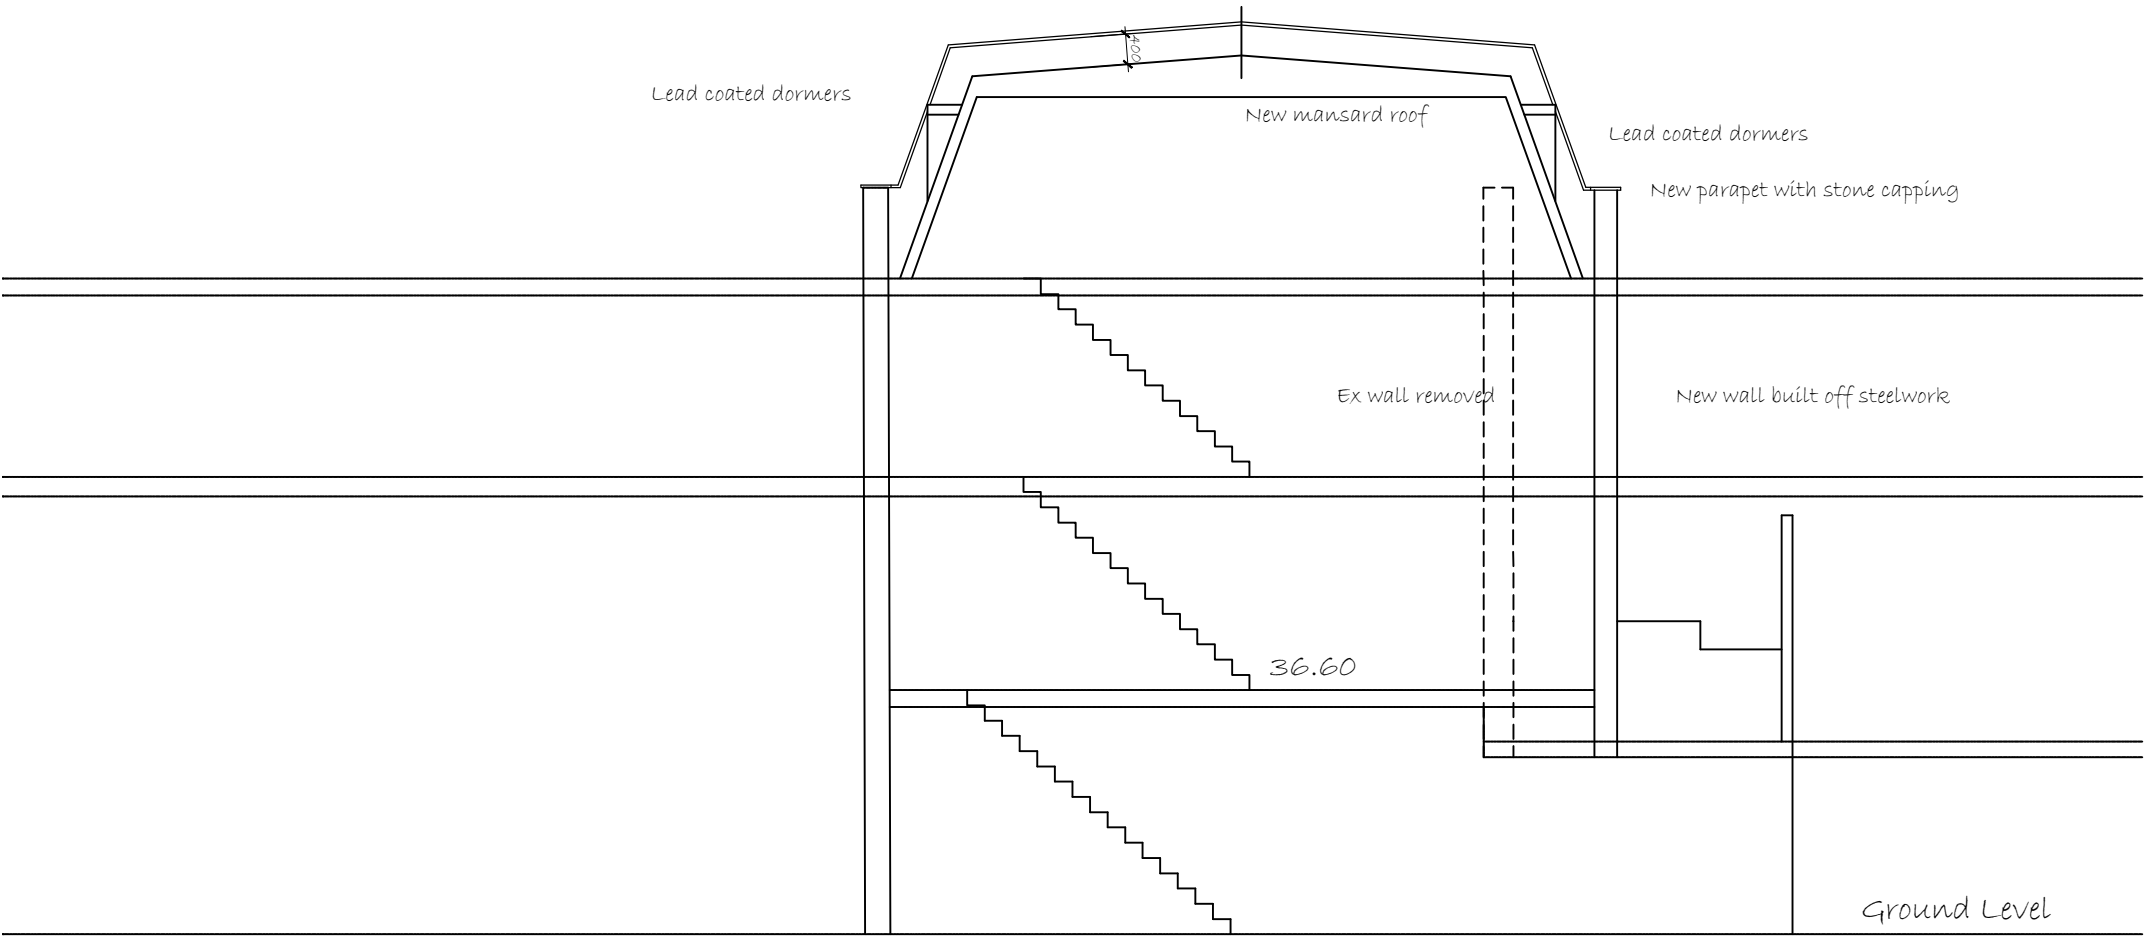


Notes:
THIS DRAWING IS TO BE READ IN CONJUNCTION WITH ALL OTHER RELEVANT DRAWINGS, DETAILS, SCHEDULES AND SPECIFICATIONS. DO NOT SCALE FROM THIS DRAWING. ALL DIMENSIONS TO BE CHECKED ON SITE PRIOR TO STARTING OF WORKS.

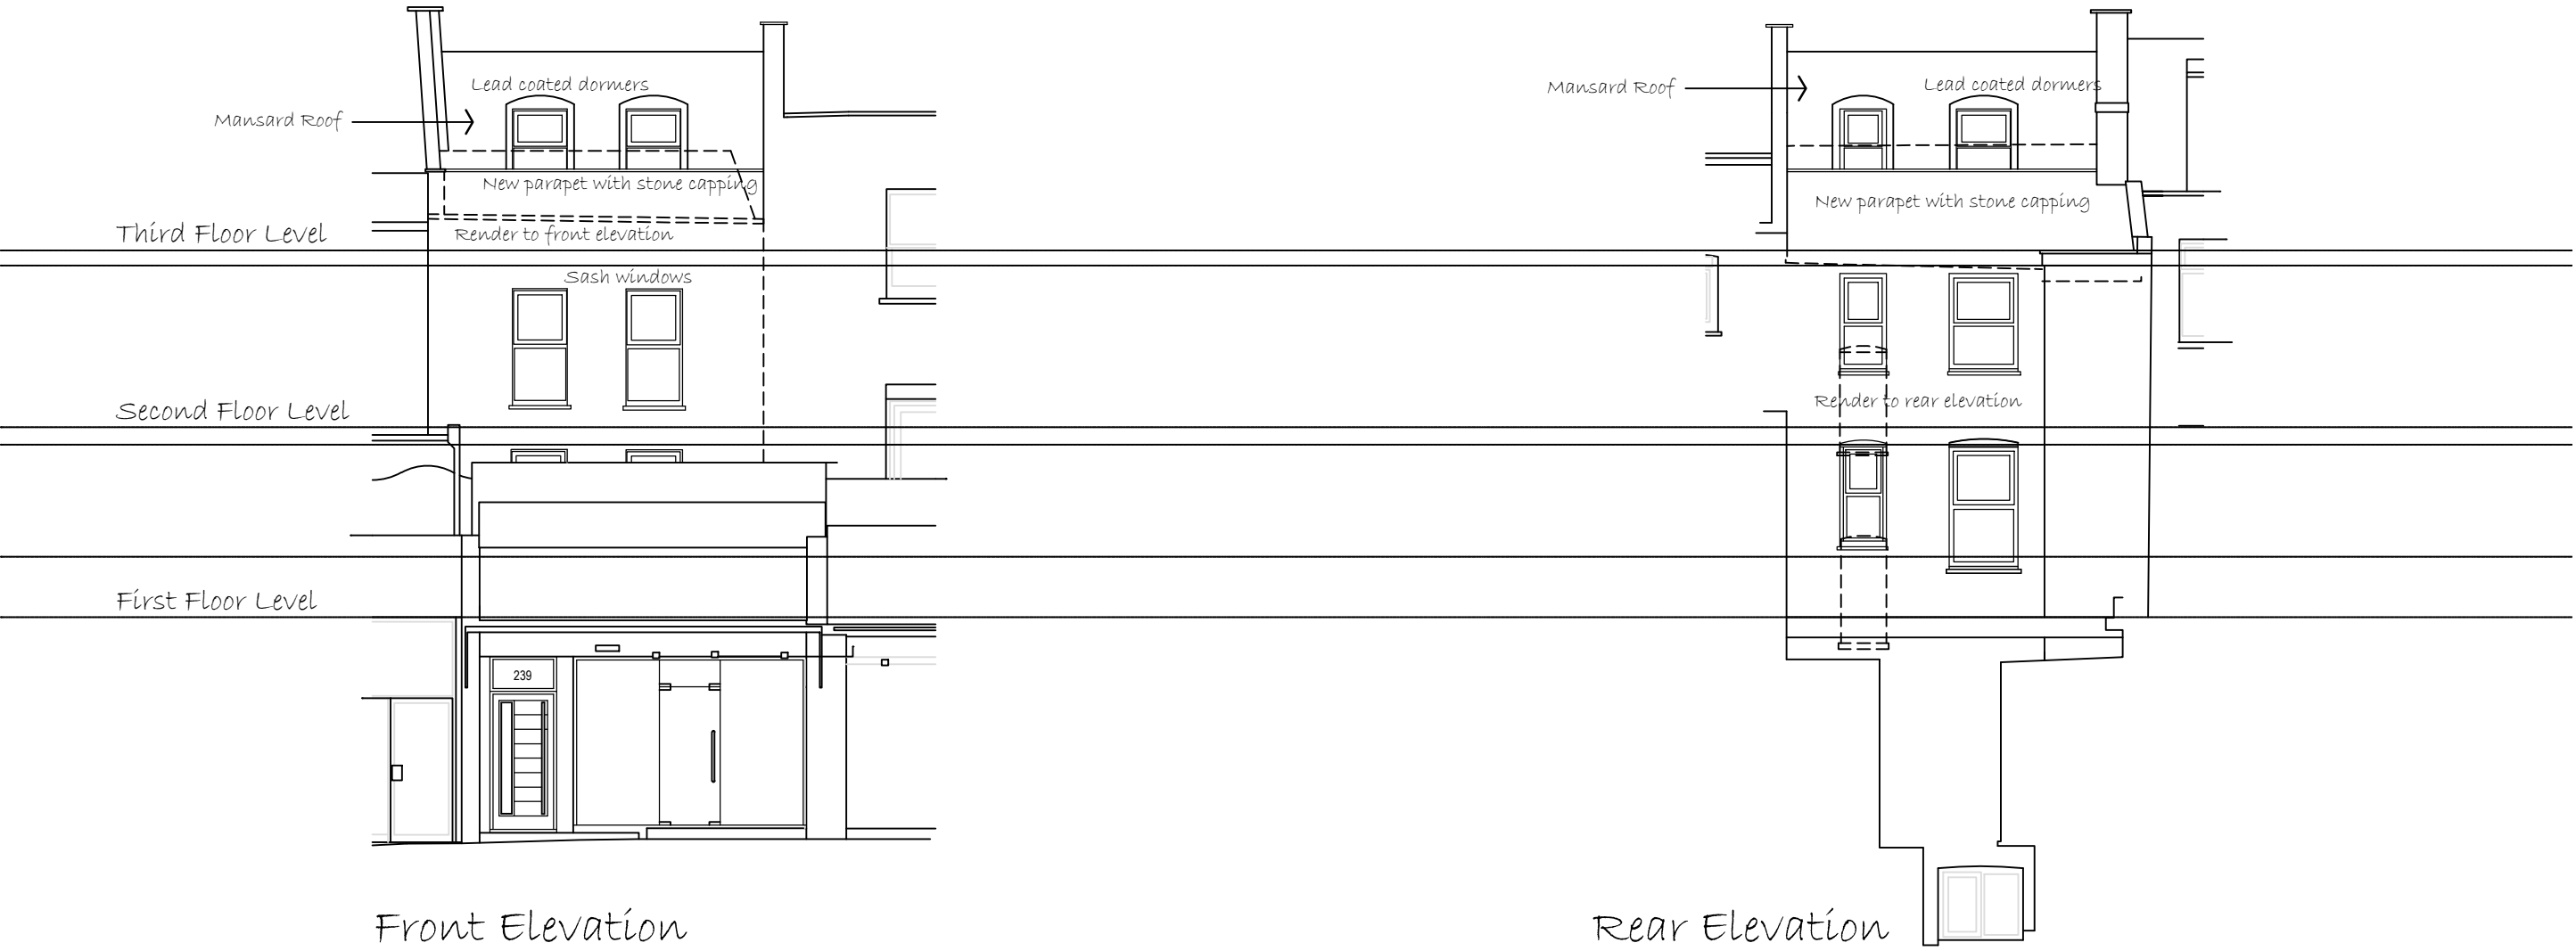

Oct' 2021	Brick party wall added to section.	D
Sept' 2021	Mansard amended.	C
July 2021	Roof amended.	B
July 2021	Plans amended to 3Bed apartment.	A
Date	Description	Rev

Three Square Design Ltd
Architectural Designers

6 The Meadows
Dunmow Road
Little Canfield, Essex. CM6 1TA
Tel: 01279 870767
Email: andrewtate.threesquaredesign@gmail.com

Project 239 Kentish Town Road
London
NW5 2JT

Drawing Elevations.

Date January 2021

Scale 1:100 @ A2

Drawn at 449 / P / 101D

