
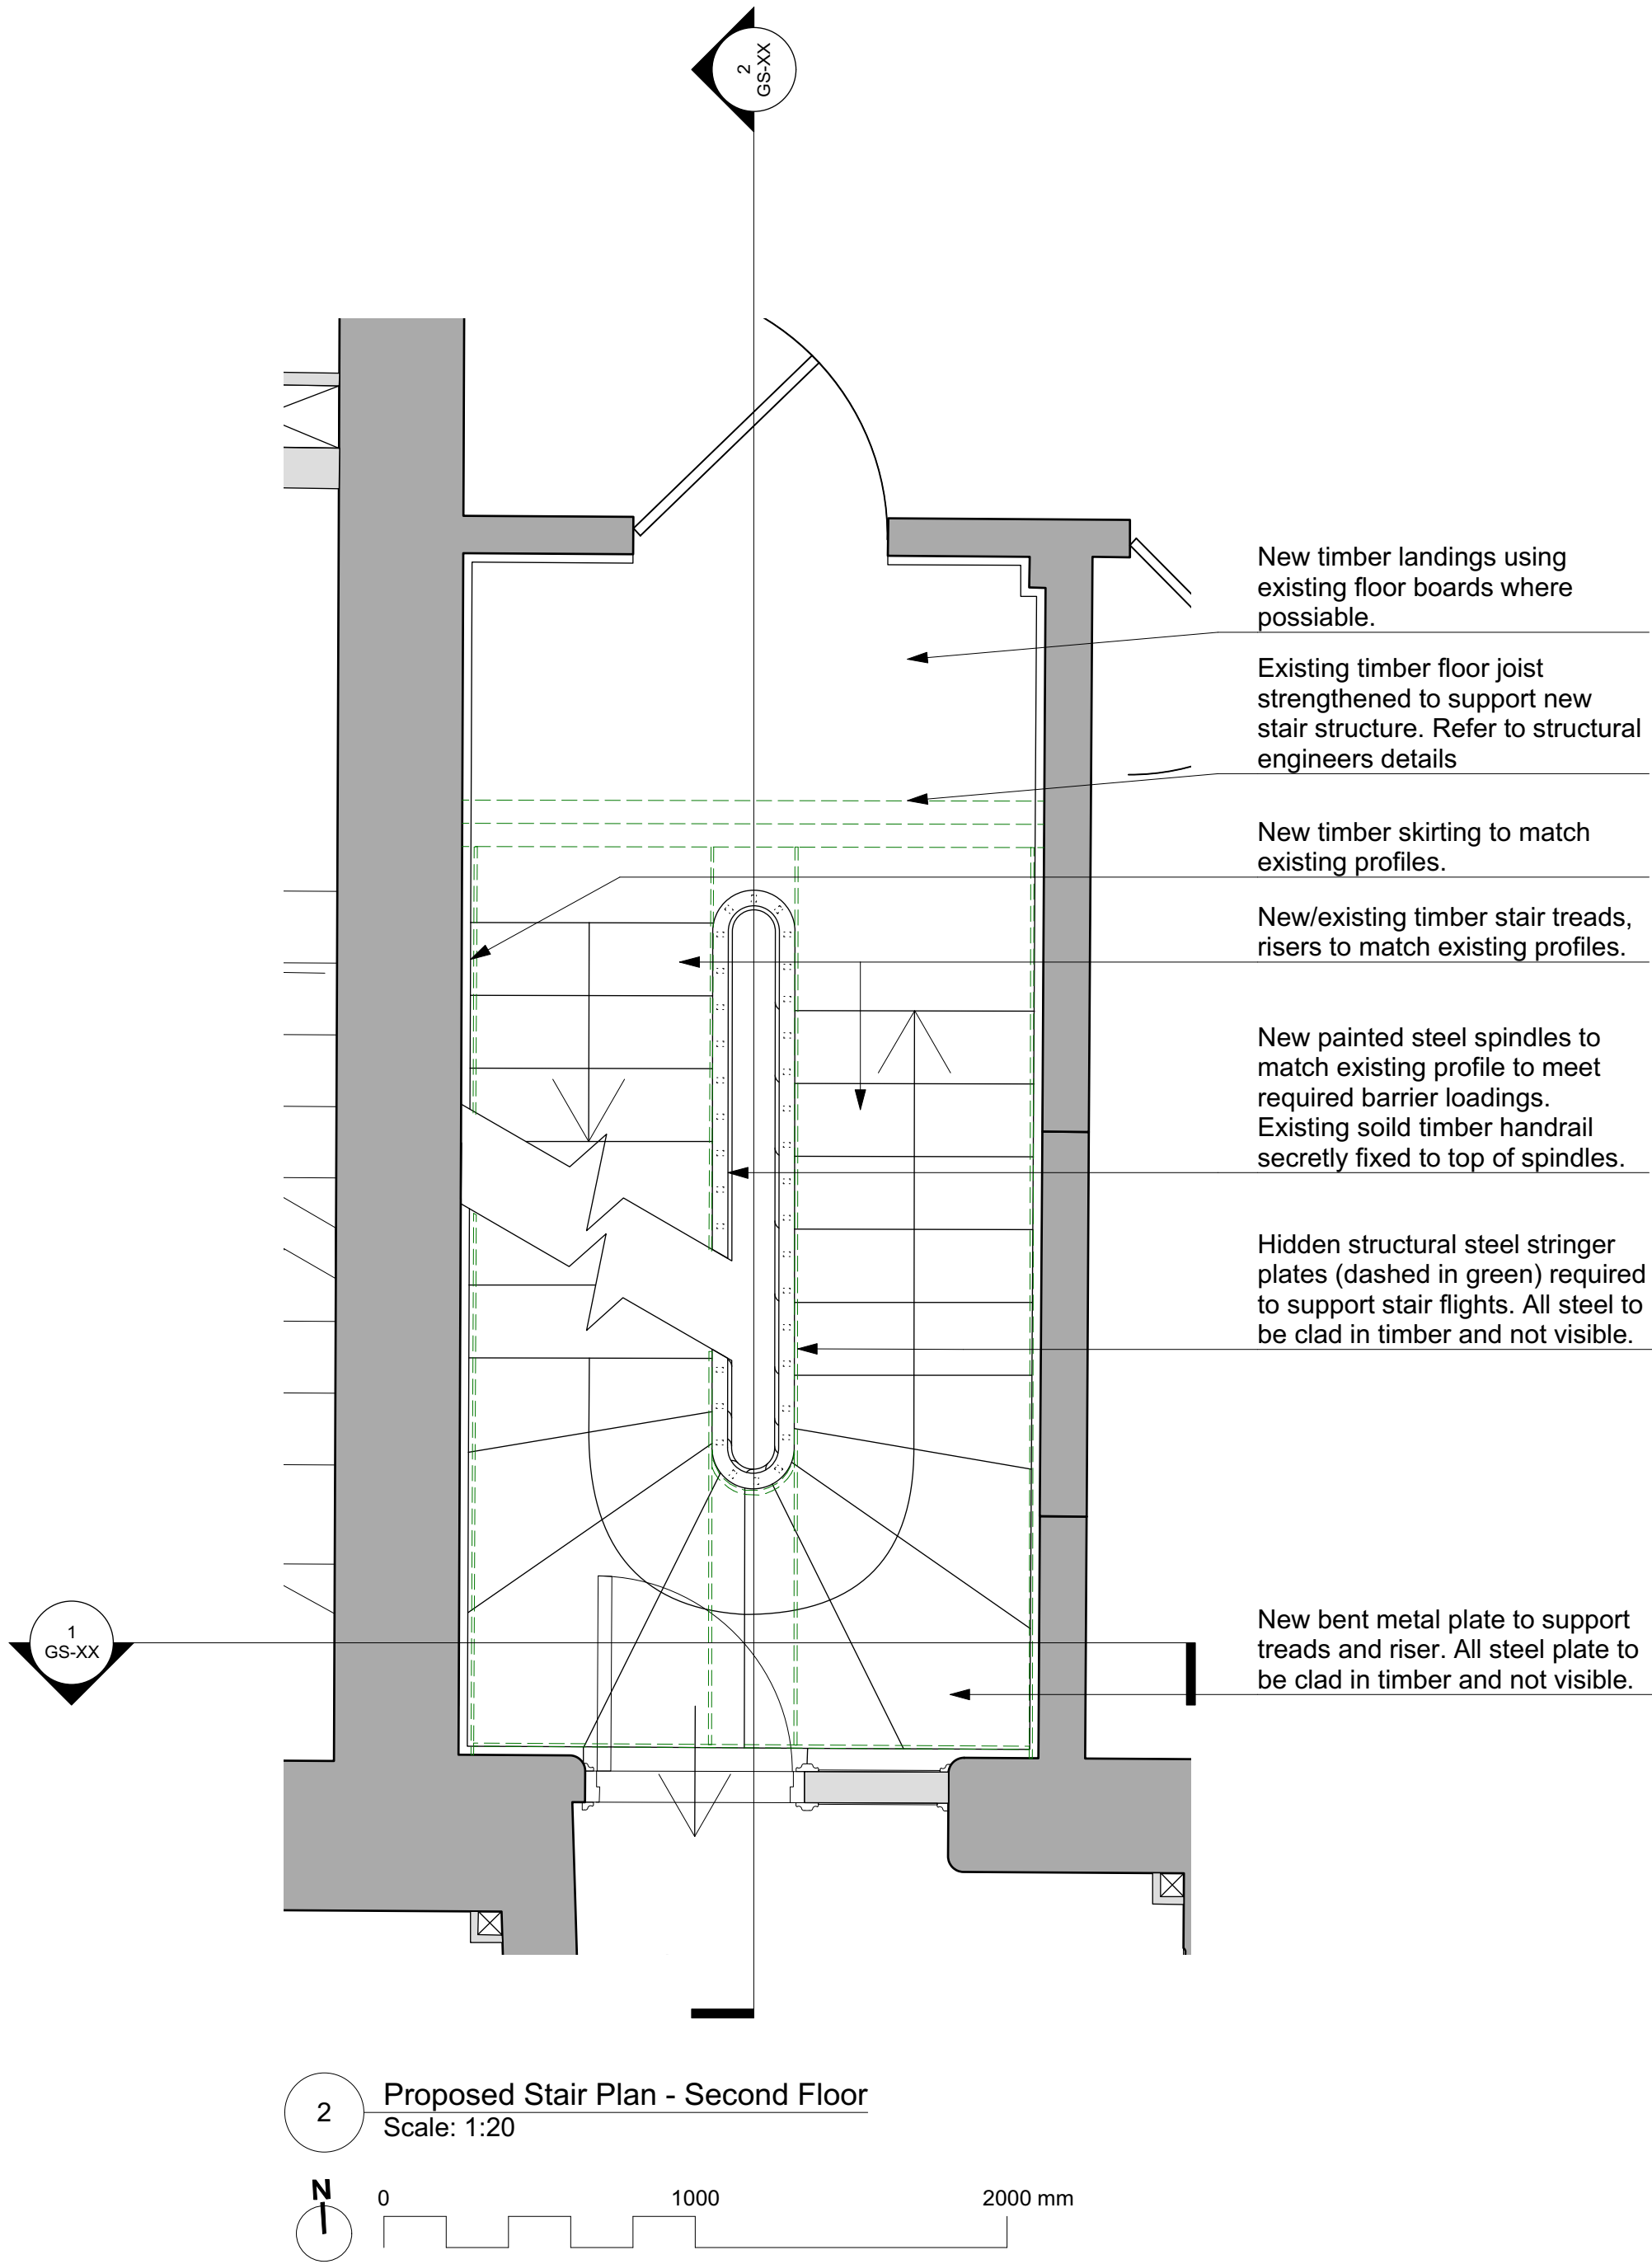


N.B - Please refer to consented full planing application 2020/0686/P and consented listed building application 2020/1335/L for all other out side the boundary of this application.

N.B - Please also refer to 1092-ID_01 to 05 for stair section elevational details.

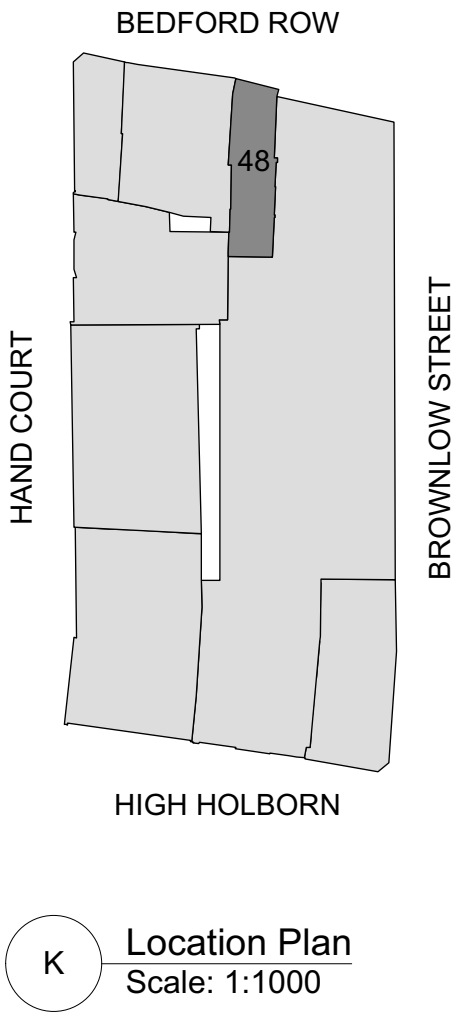

DRAWING NOTES:

P2	PLANNING ISSUE - REVISED	13/10/2021
B	Issued for Comment	29/09/2021
P1	PLANNING ISSUE	18/08/2021
STATUS	REVISION	DATE

DRAWING	48 Bedford Row Proposed Plans - Second Floor	Buckley Gray Yeoman
SCALE	1:50 @ A1 (1:100 @ A3)	DRAWING FILE REF 1084_GA-48Stair_ProposedPlans.vwx
DATE	Aug. 2021	DRAWN BY APB
DWG No.	1092_GA-02	REVISION P2
DRAWING STATUS	PLANNING	CLIENT SRG Holborn Limited.
Information contained on this drawing is the sole copyright of Buckley Gray Yeoman and is not to be reproduced without their permission.		PROJECT 46-48 Bedford Row