




N.B Please refer to consented full planing application 2020/0686/P and consented listed building application 2020/1335/L for all other outside the boundary of this application.

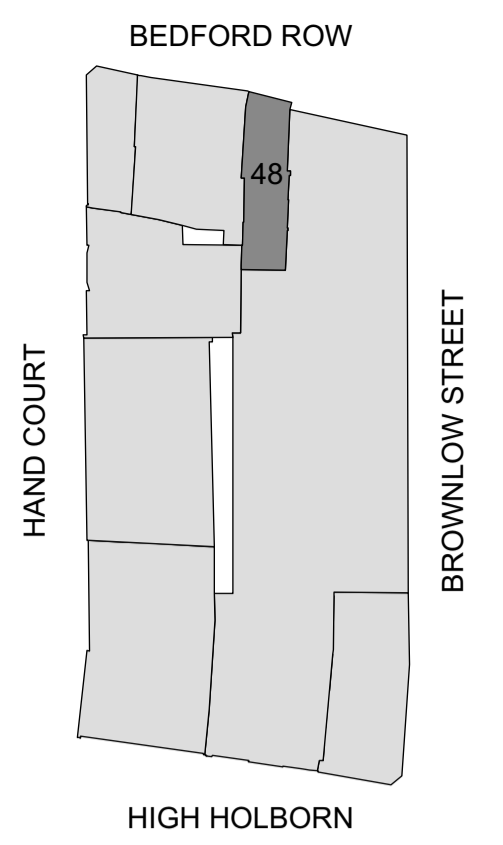


K Location Plan
Scale: 1:1000

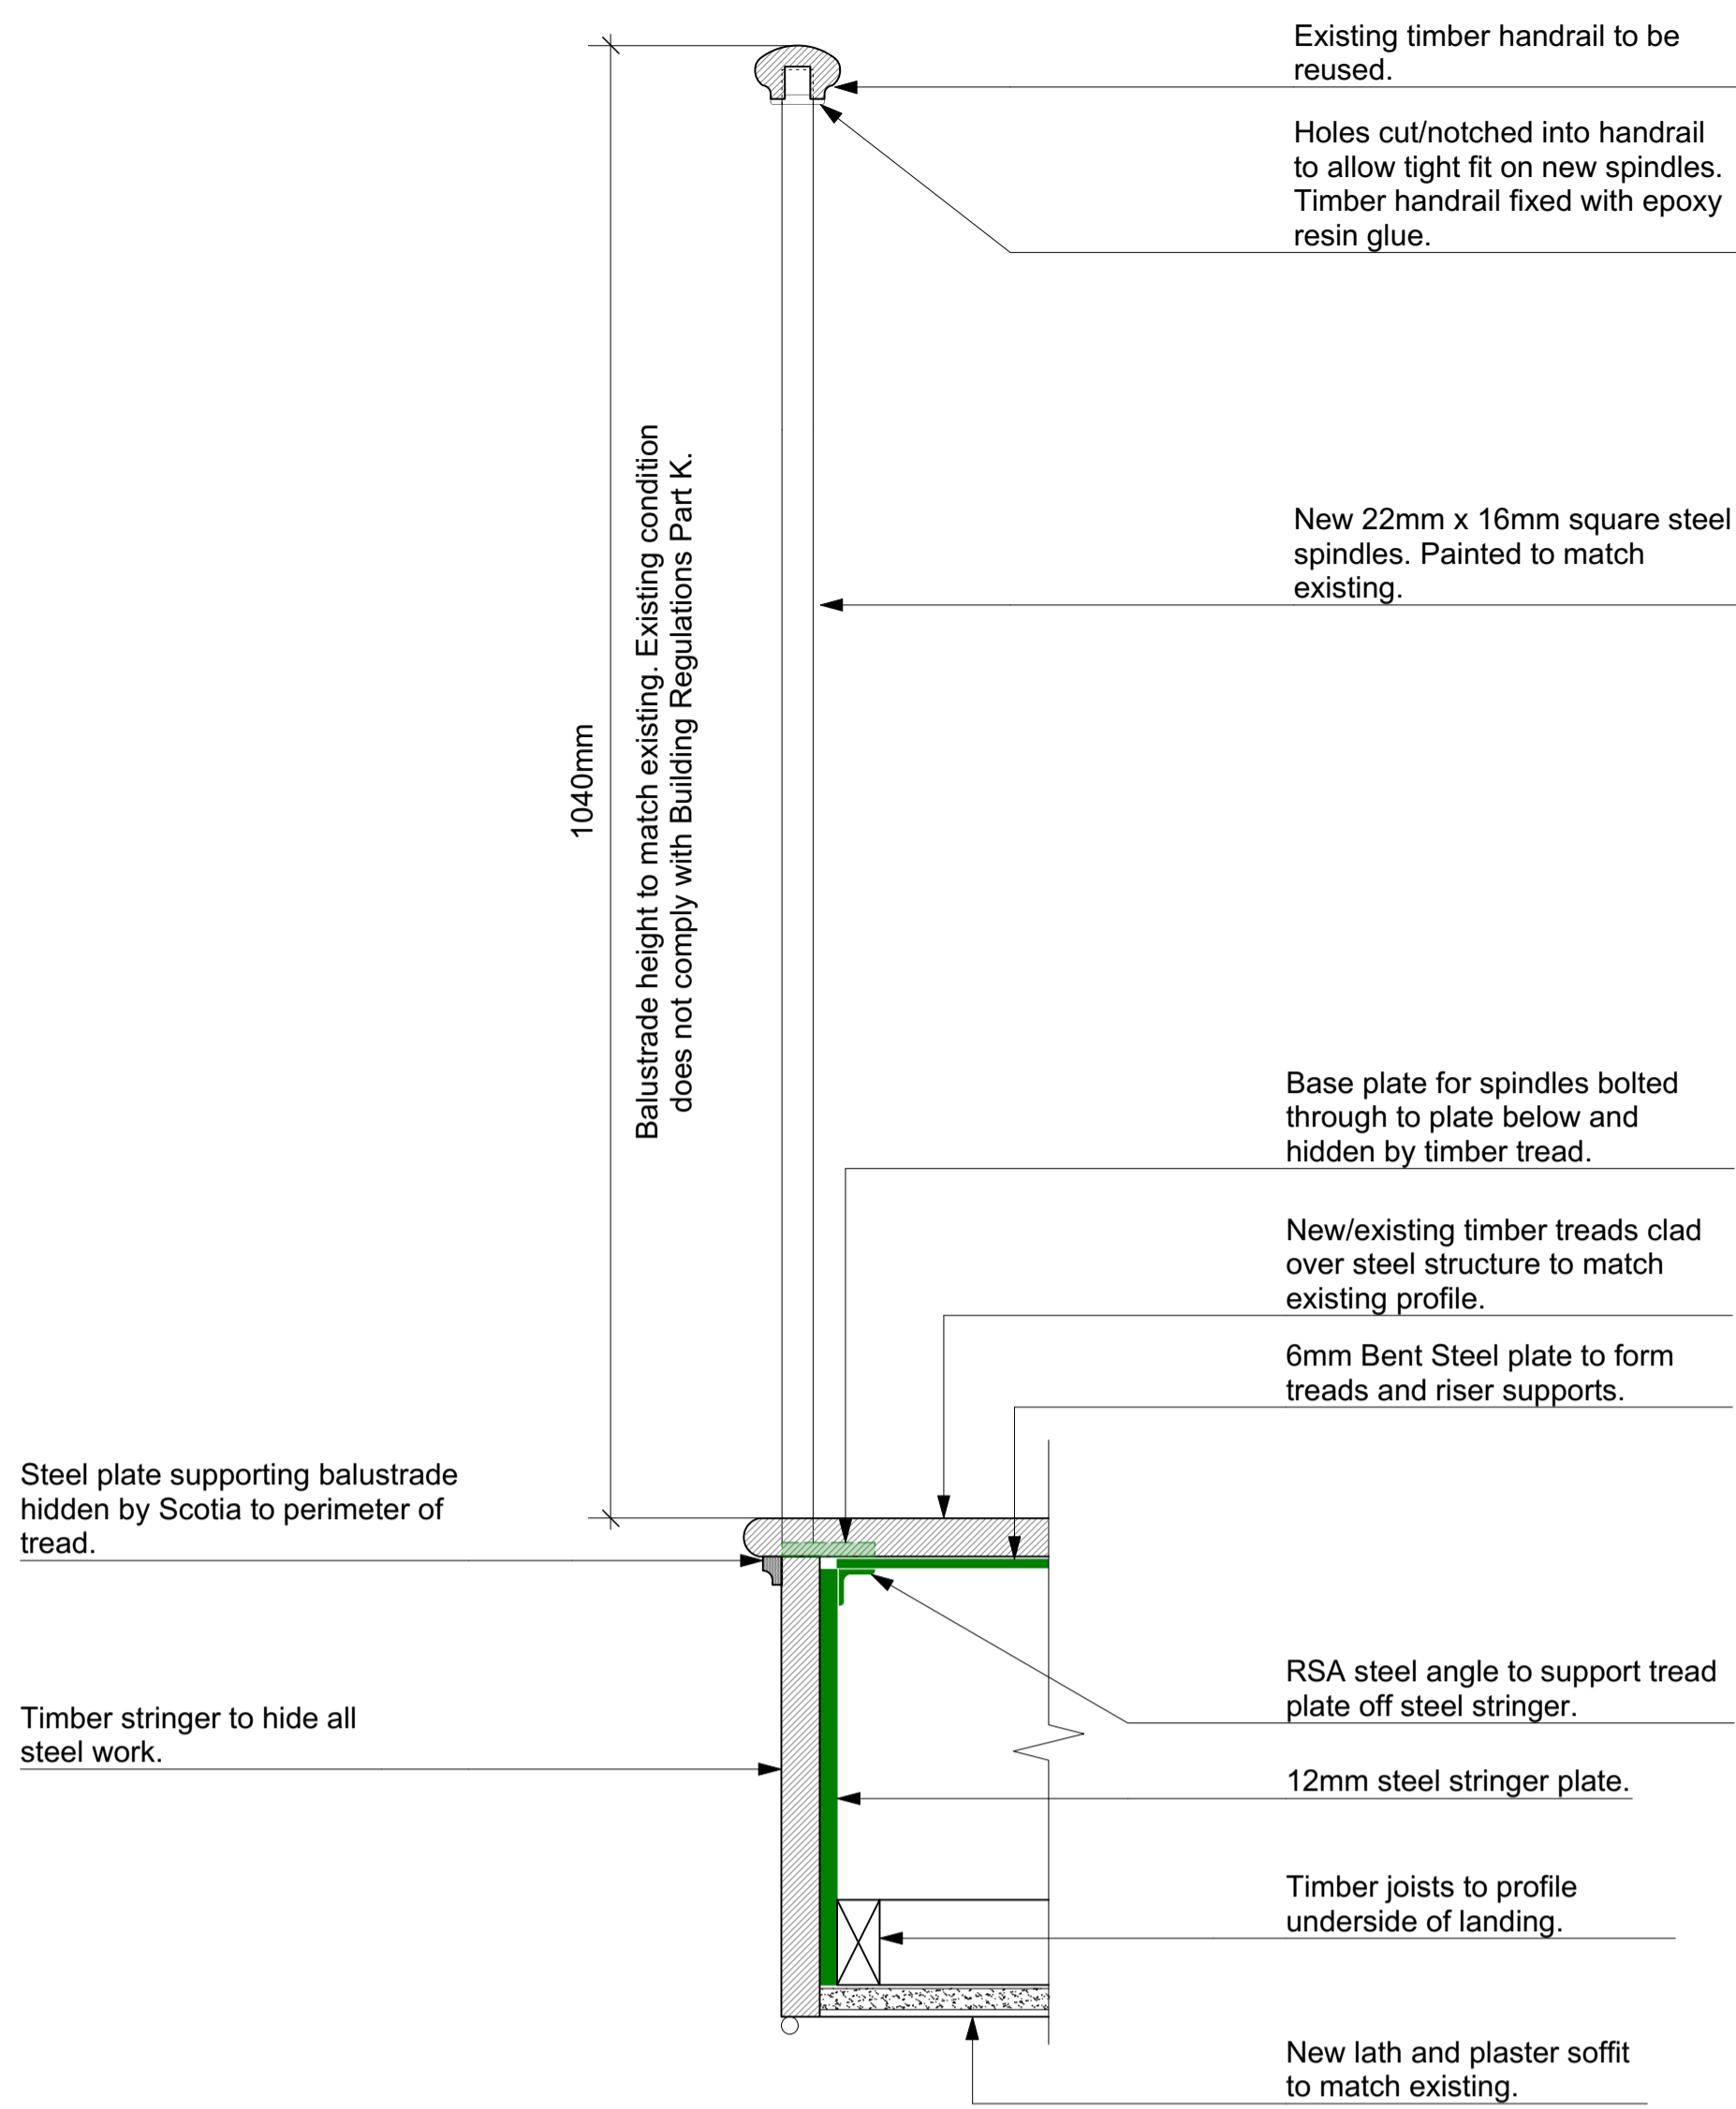


A Section Detail - Balustrade to Steel Plate
Scale: 1:5

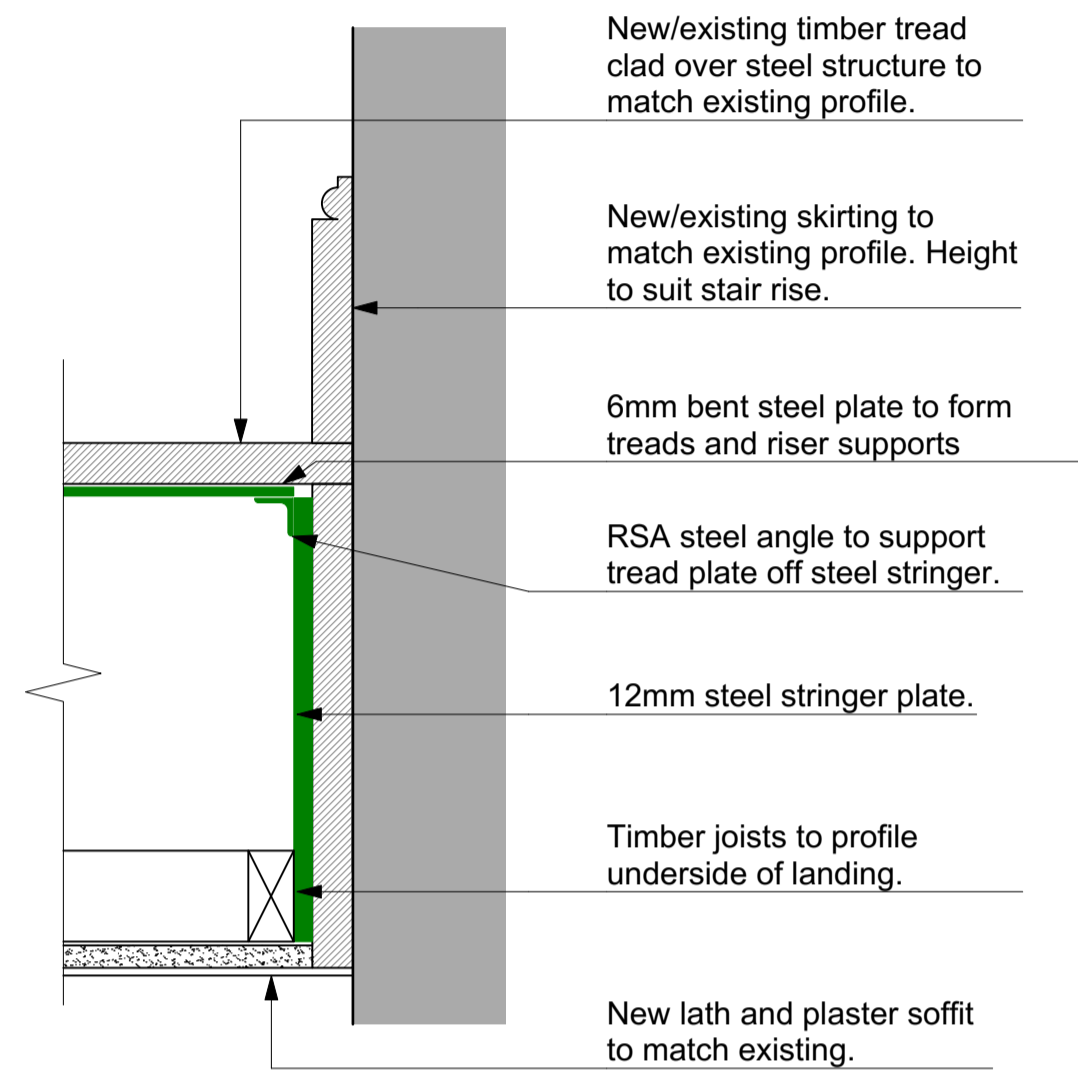

B Section Detail - Wall Landing Detail
Scale: 1:5

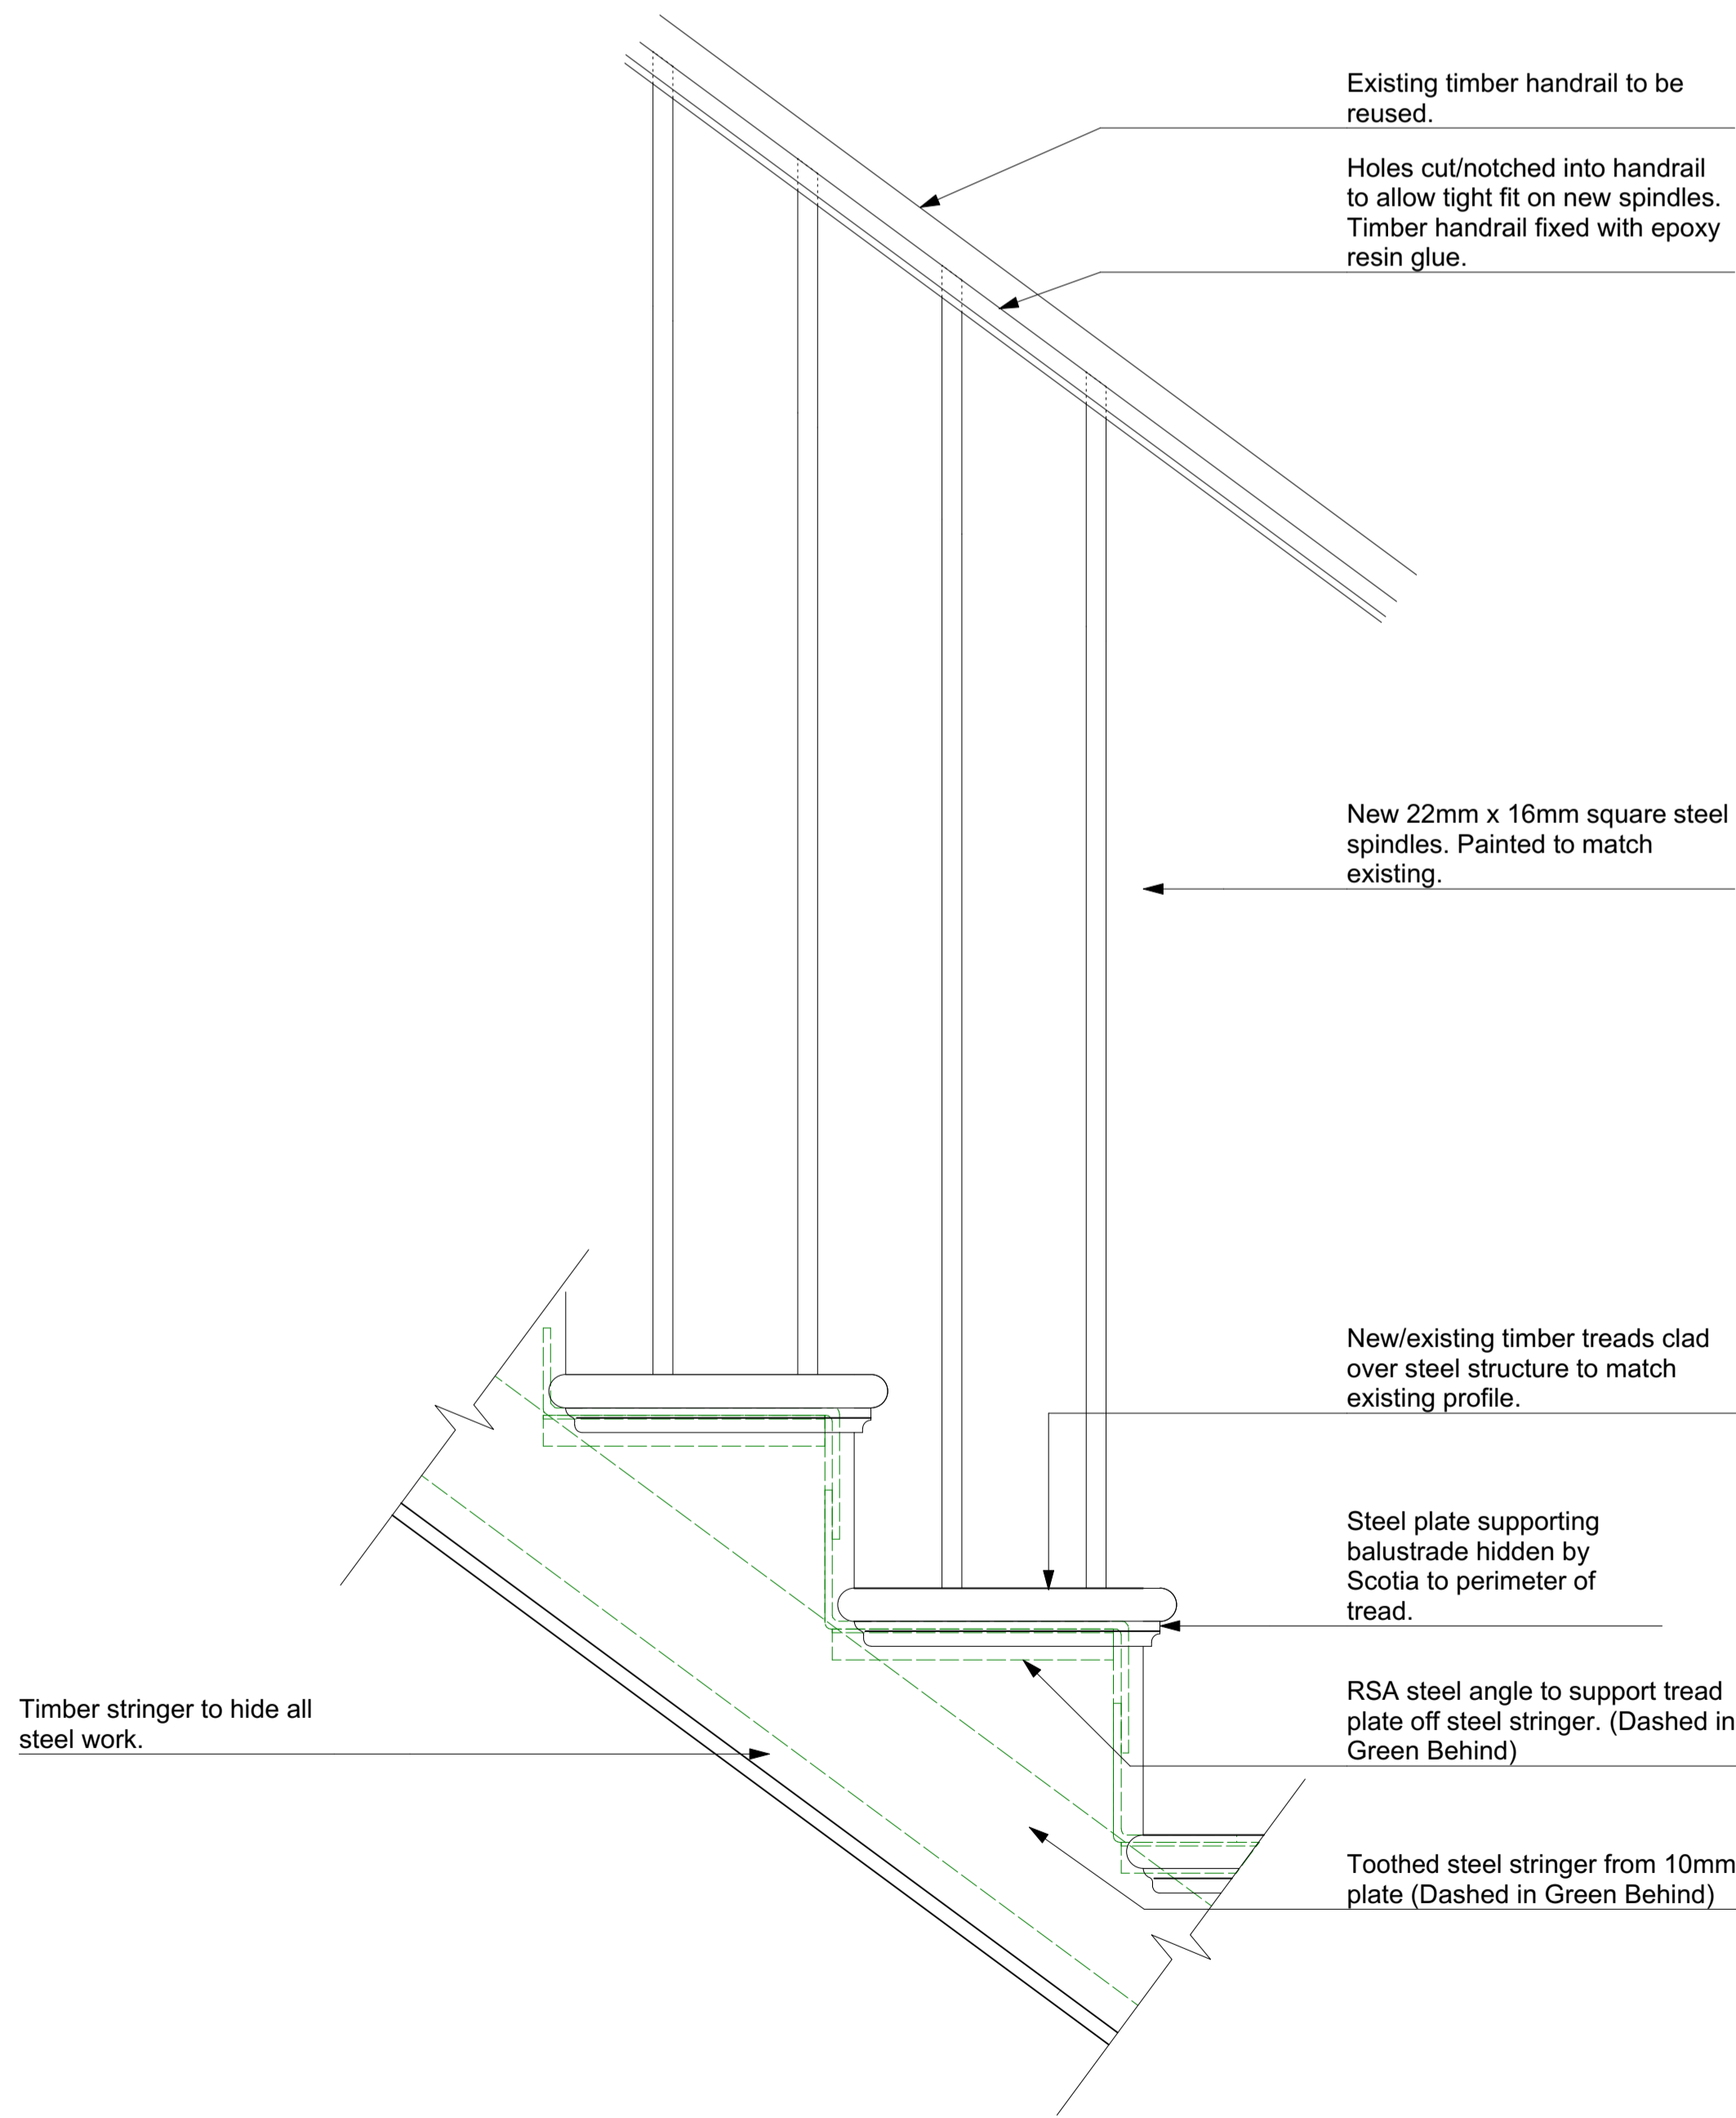

D Elevation Detail - Balustrade Side View
Scale: 1:5

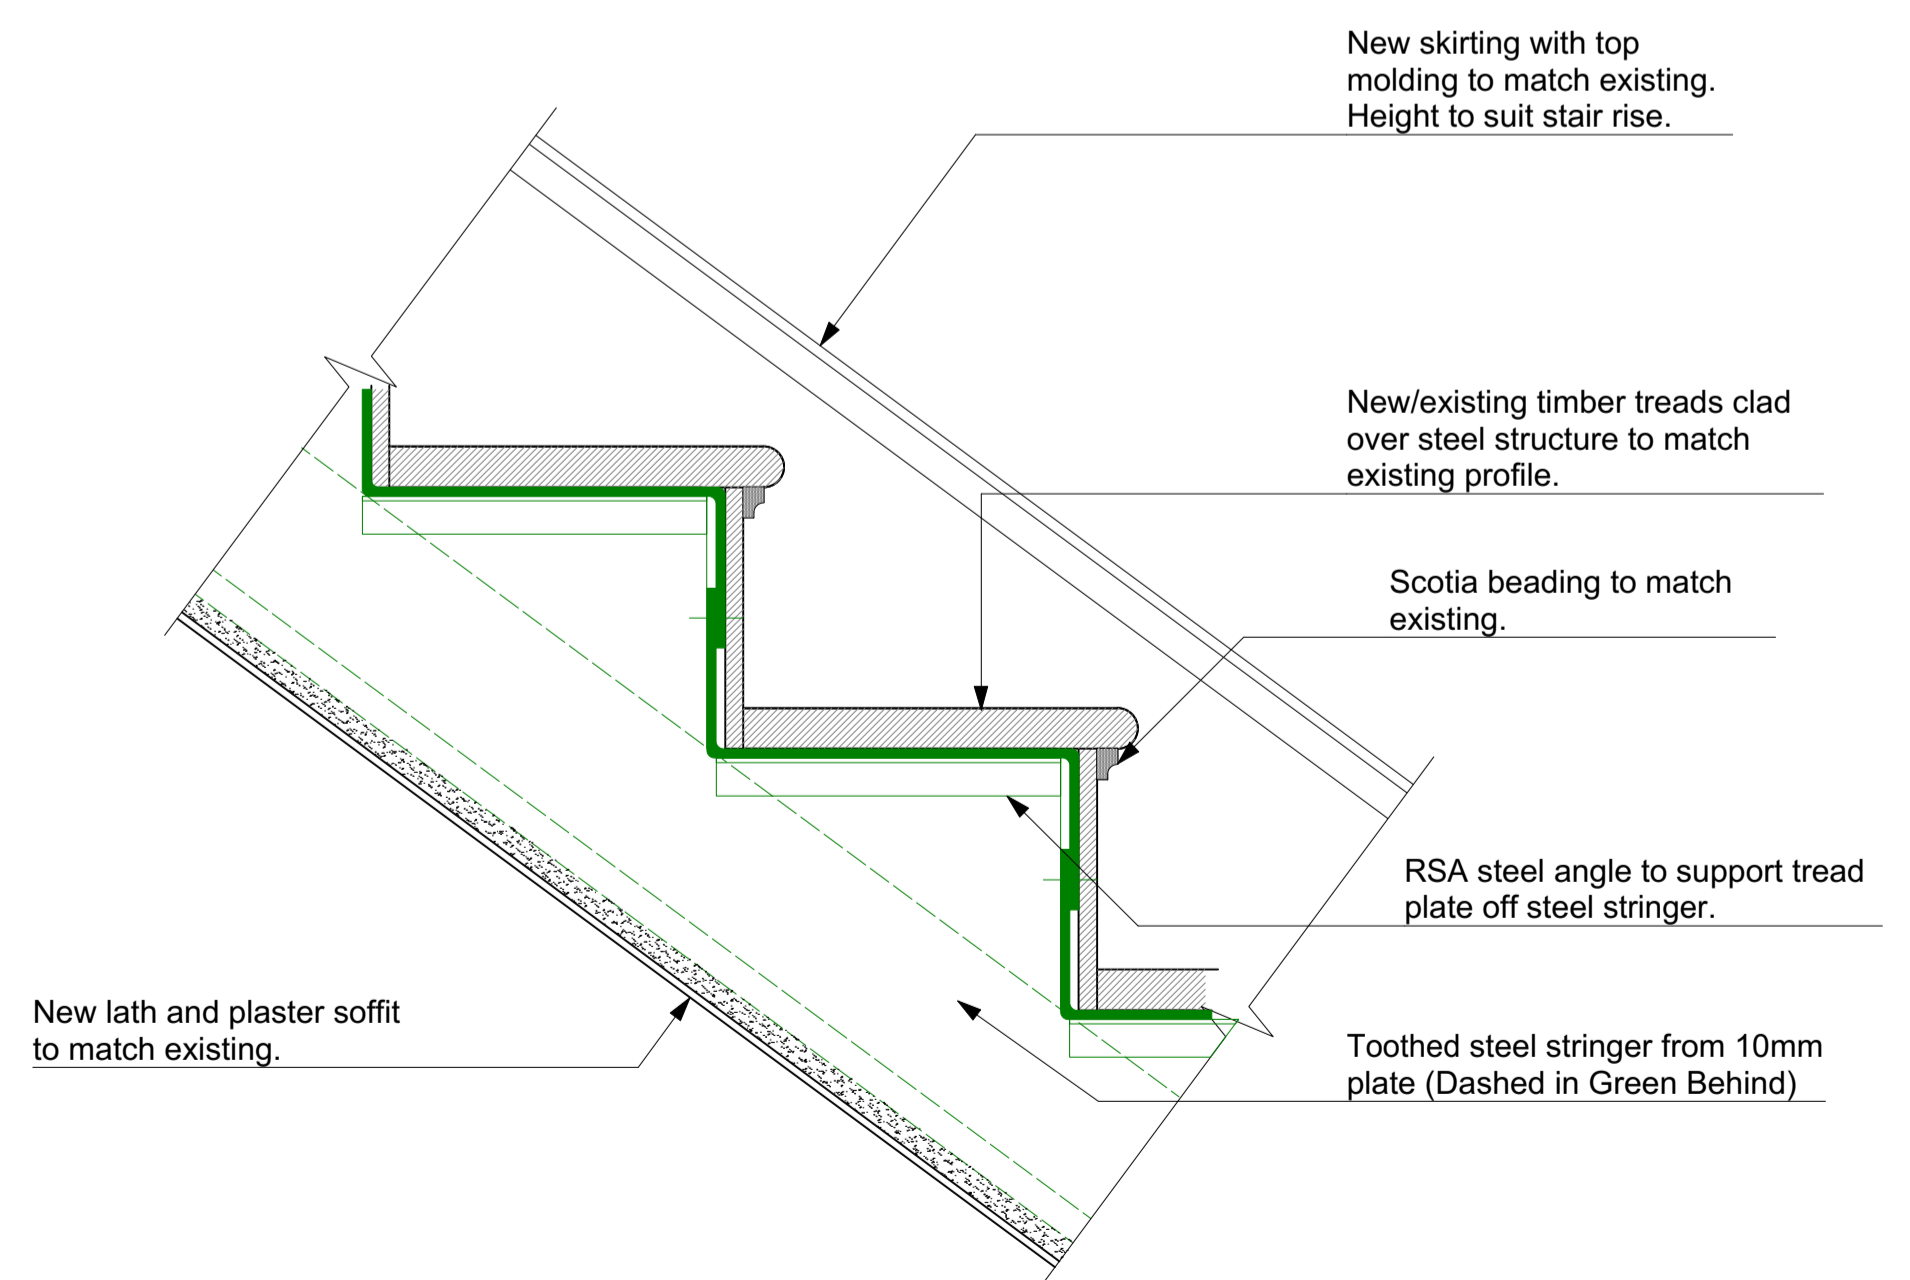

E Section Detail - Tread to Stringer Connection
Scale: 1:5

DRAWING NOTES:

P2 PLANNING ISSUE - REVISED		13/10/2021	DRAWING 48 Bedford Row Proposed Stair Details Page 1		Buckley Gray Yeoman Studio 4.04 The Tea Building 56 Shoreditch High Street London E1 6JJ T: 020 7033 9913 F: 020 7033 9914
B	Issued for Comment	29/09/2021	SCALE 1:50 @ A1 (1:100 @ A3)	DRAWING FILE REF 1084_ID-48Stair_ProposedDetails.vwx	
P1	PLANNING ISSUE	18/08/2021	DATE Aug. 2021	DRAWN BY APB	CLIENT SRG Holborn Limited.
A	Issued for Comment	10/08/2021	DWG No. 1092_ID-01	REVISION P2	
STATUS REVISION		DATE	DRAWING STATUS PLANNING		PROJECT 46-48 Bedford Row