





N.B Please refer to consented full planing application 2020/0686/P and consented listed building application 2020/1335/L for all other out side the boundary of this application.

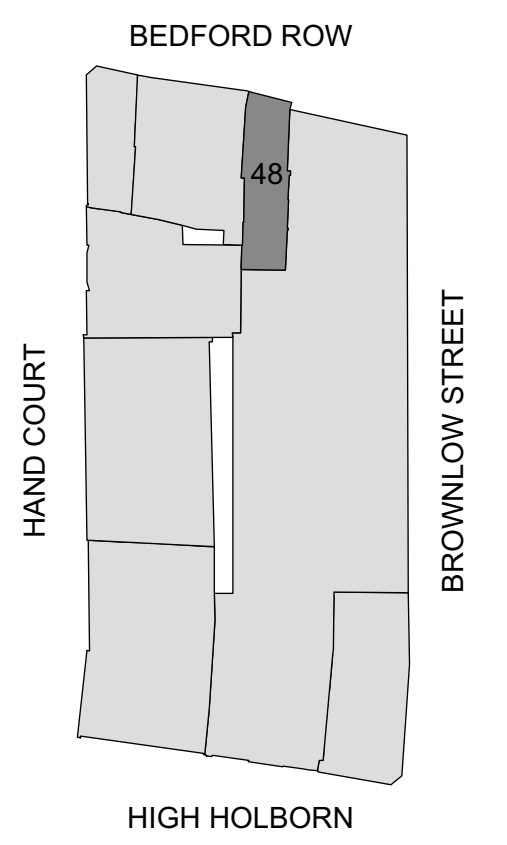



K Location Plan  
Scale: 1:1000

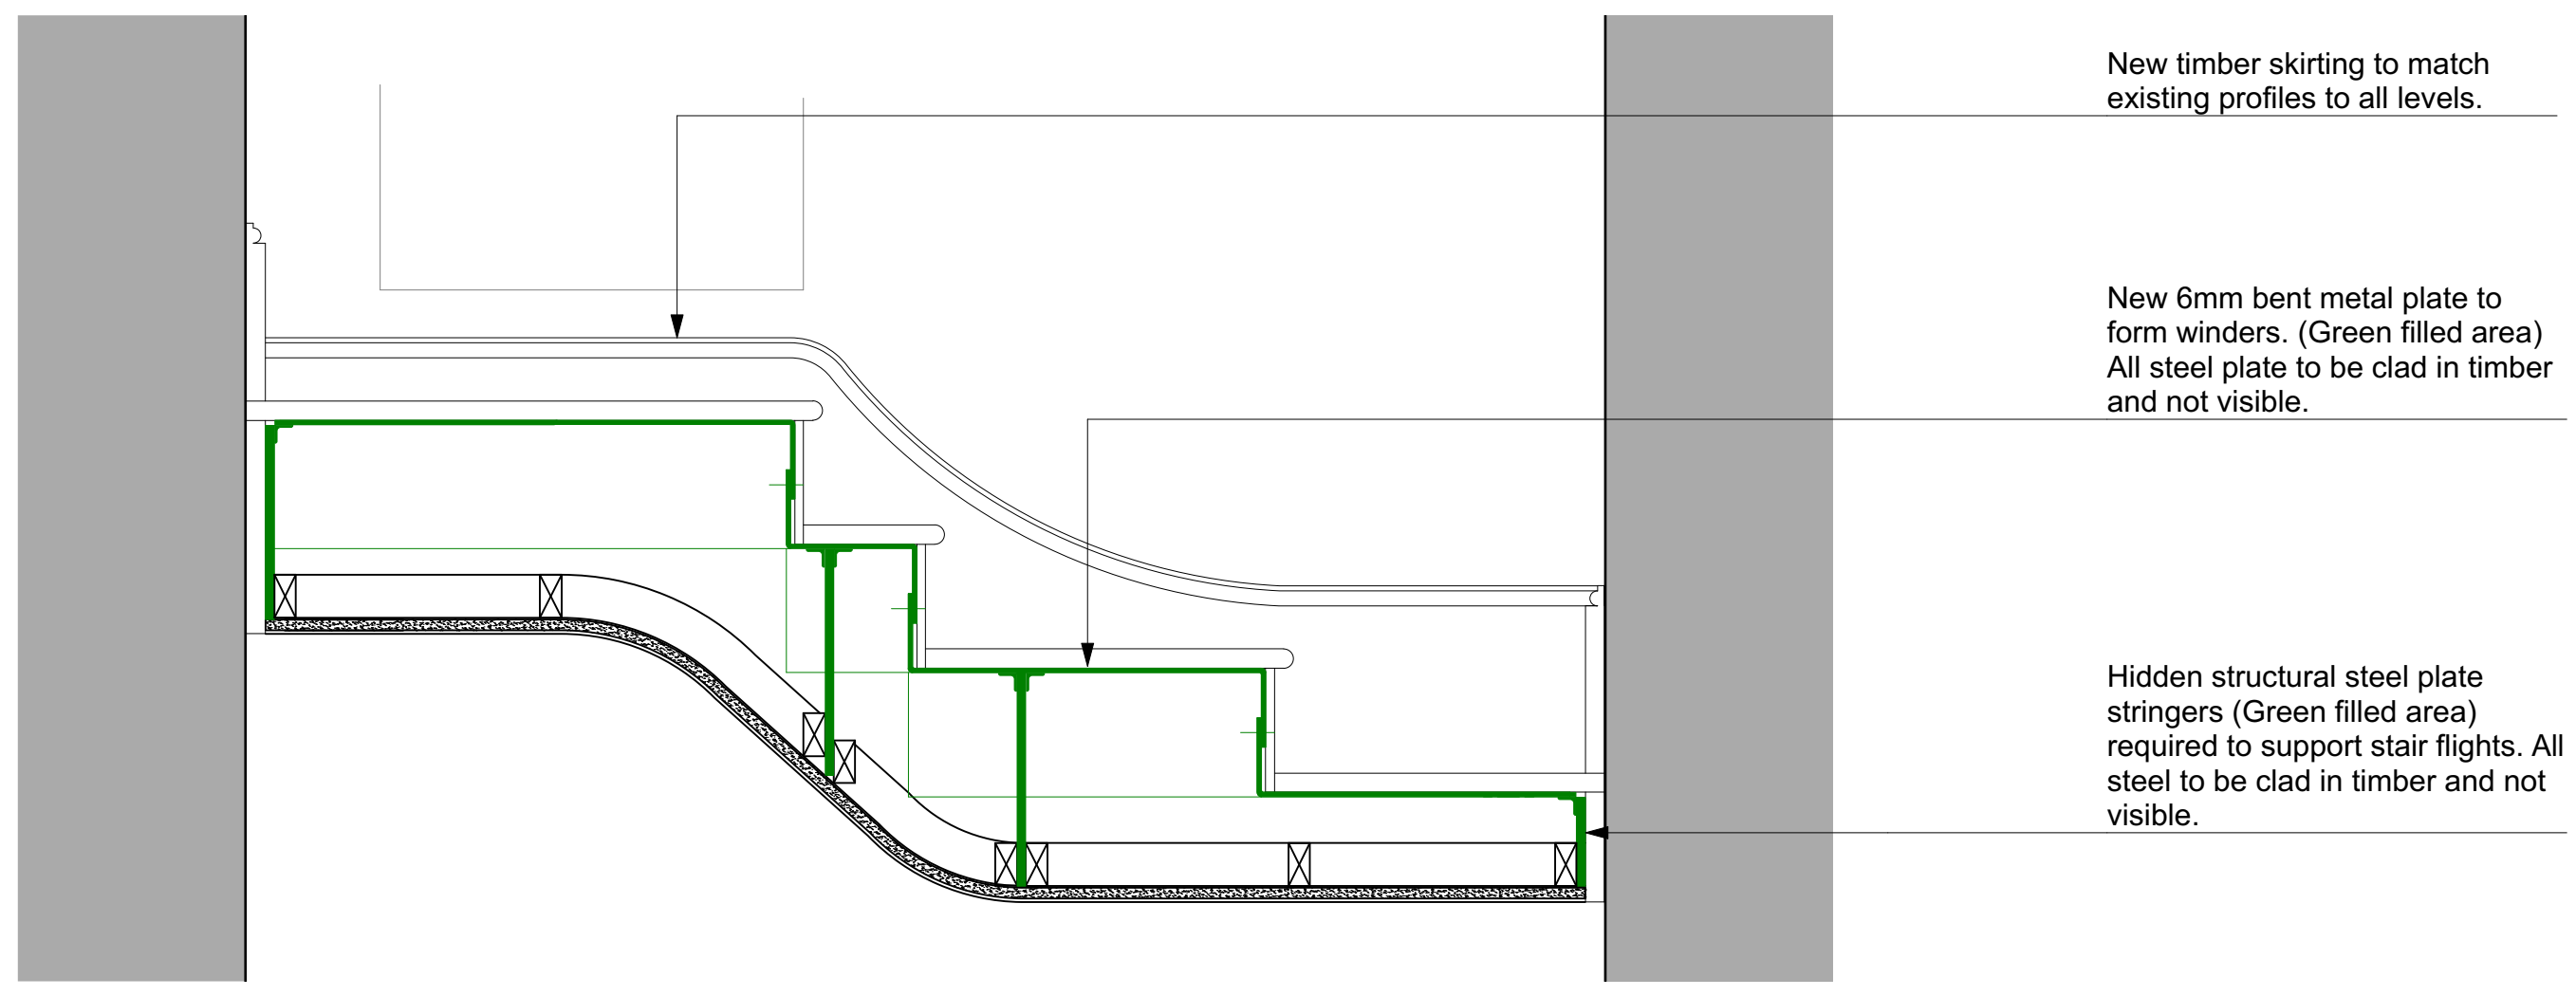

F Section Detail - Half Landing  
Scale: 1:10

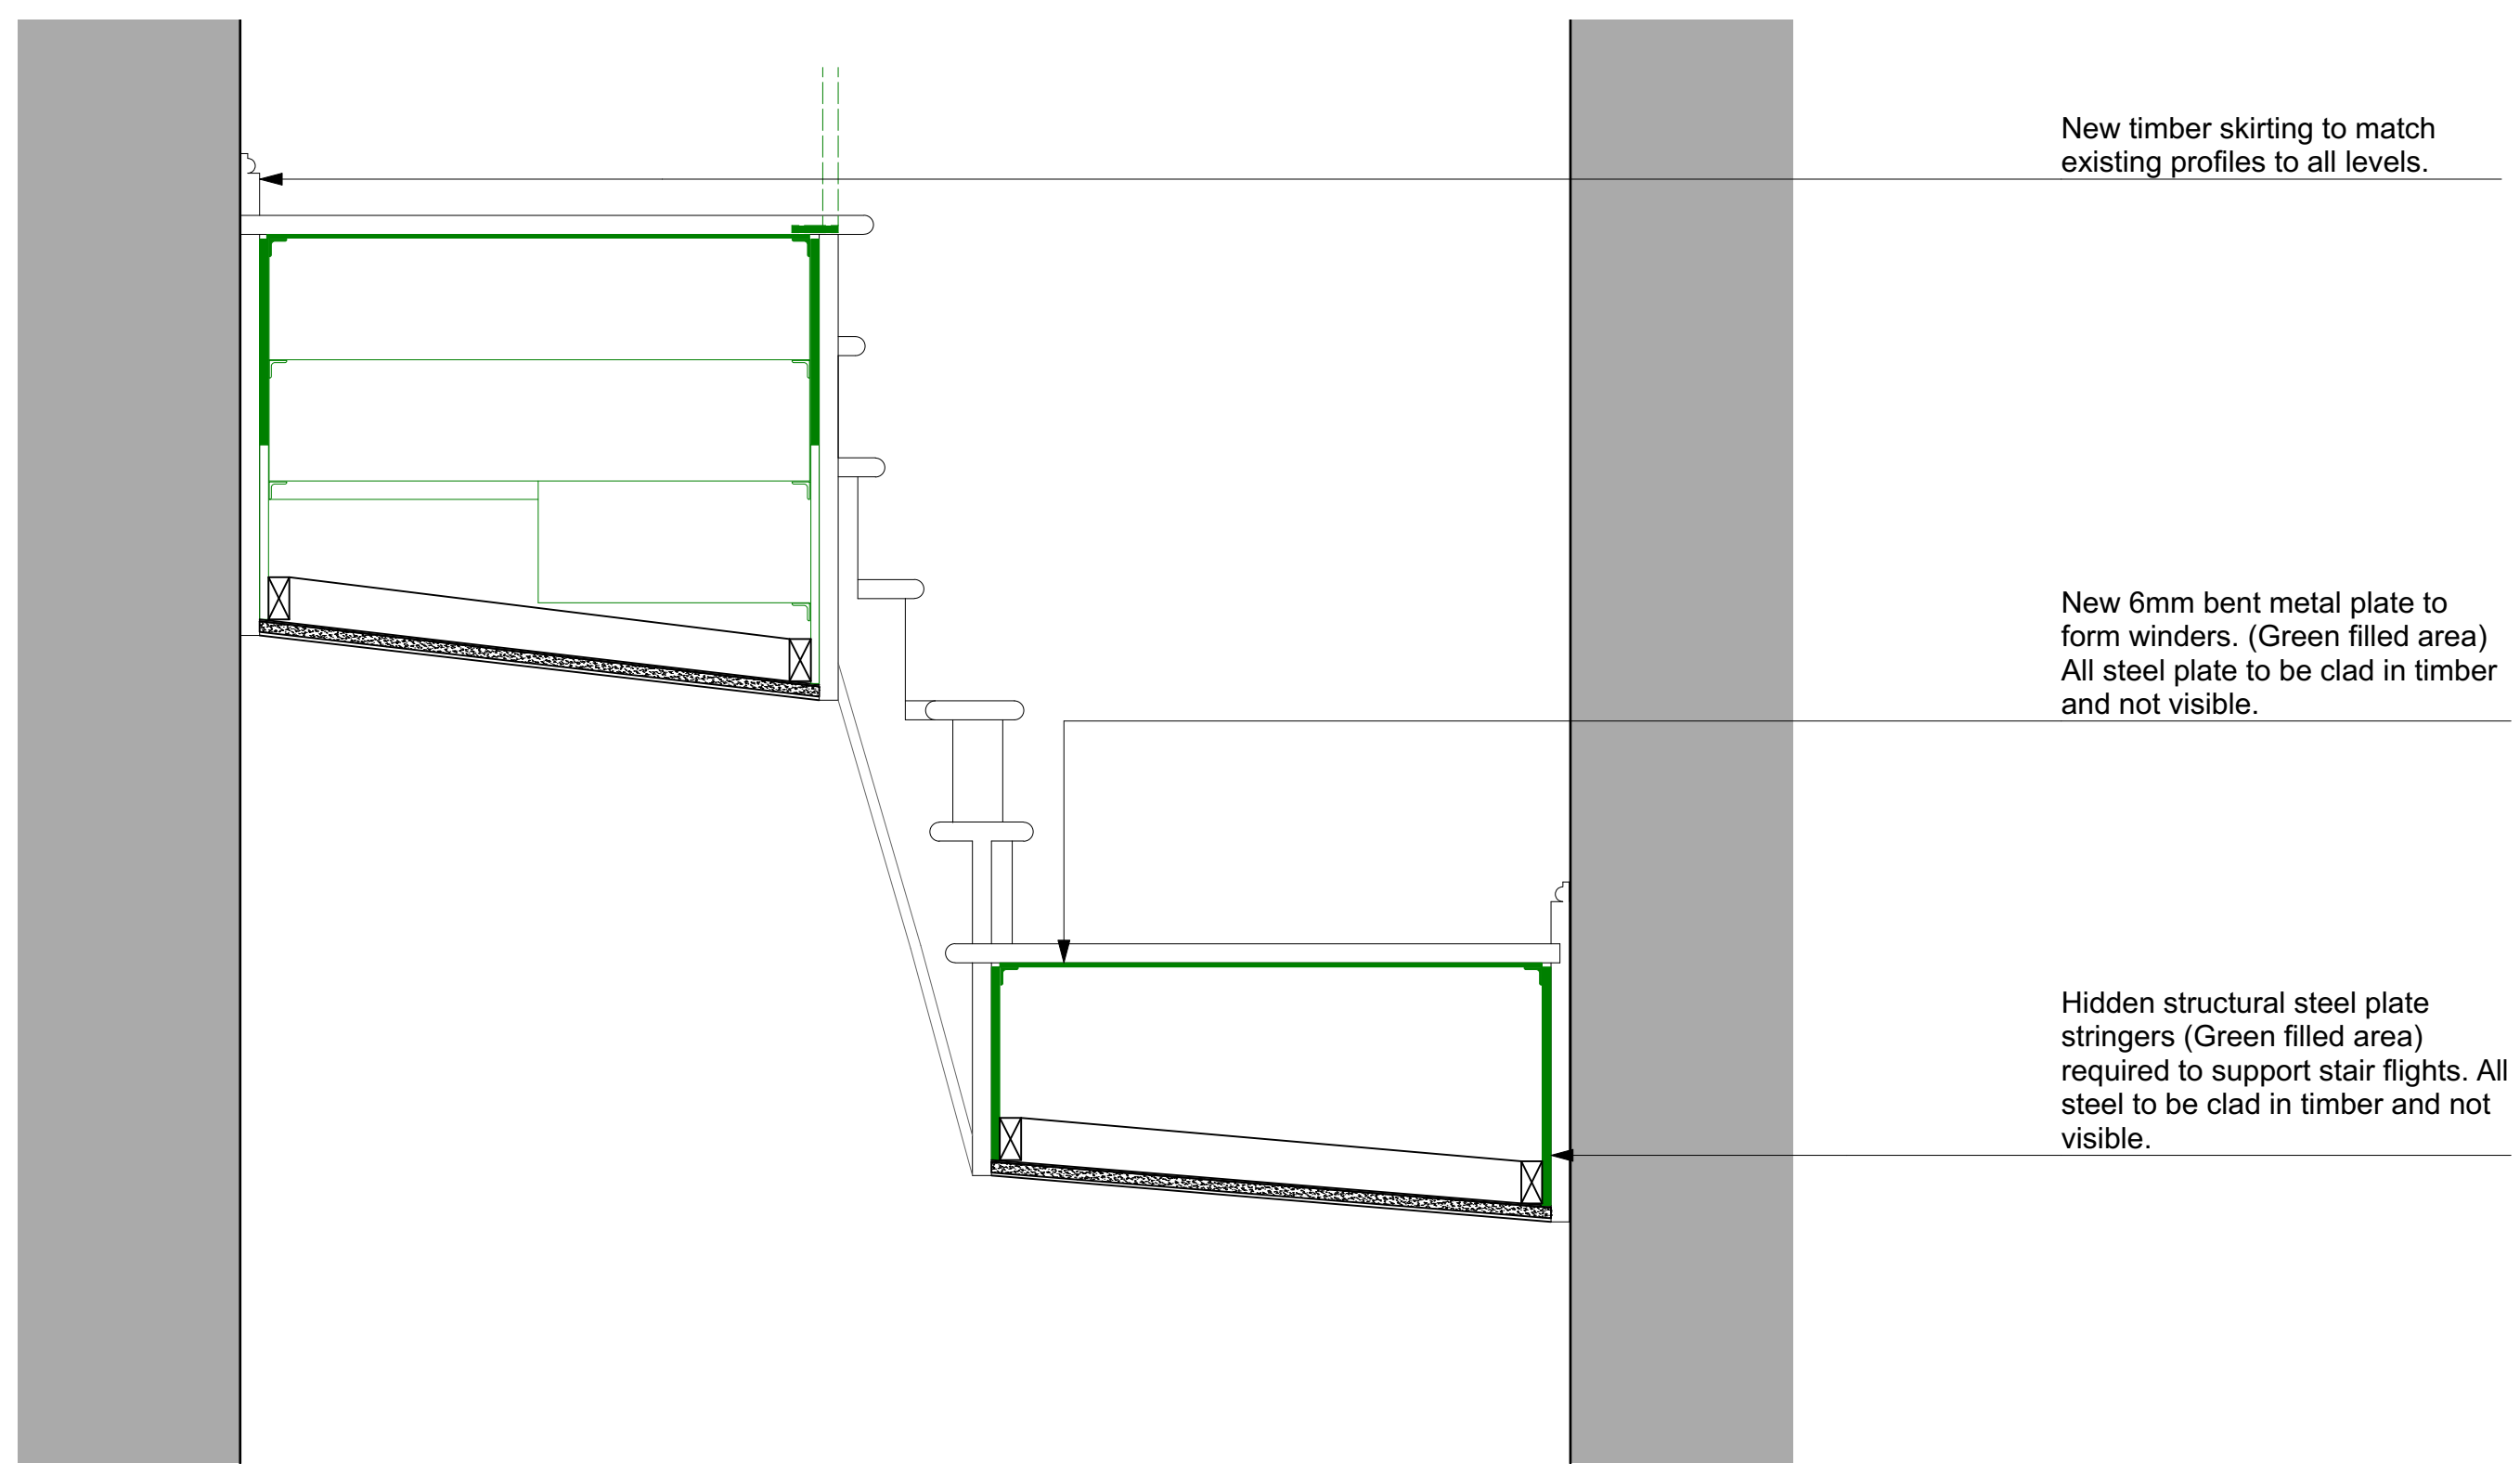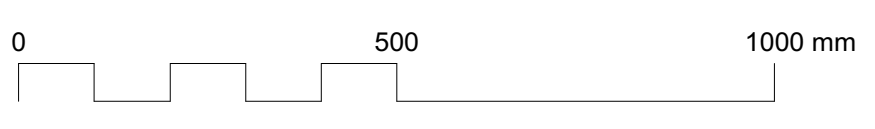

G Section Detail - Typical Section Through Apex of Winder  
Scale: 1:10

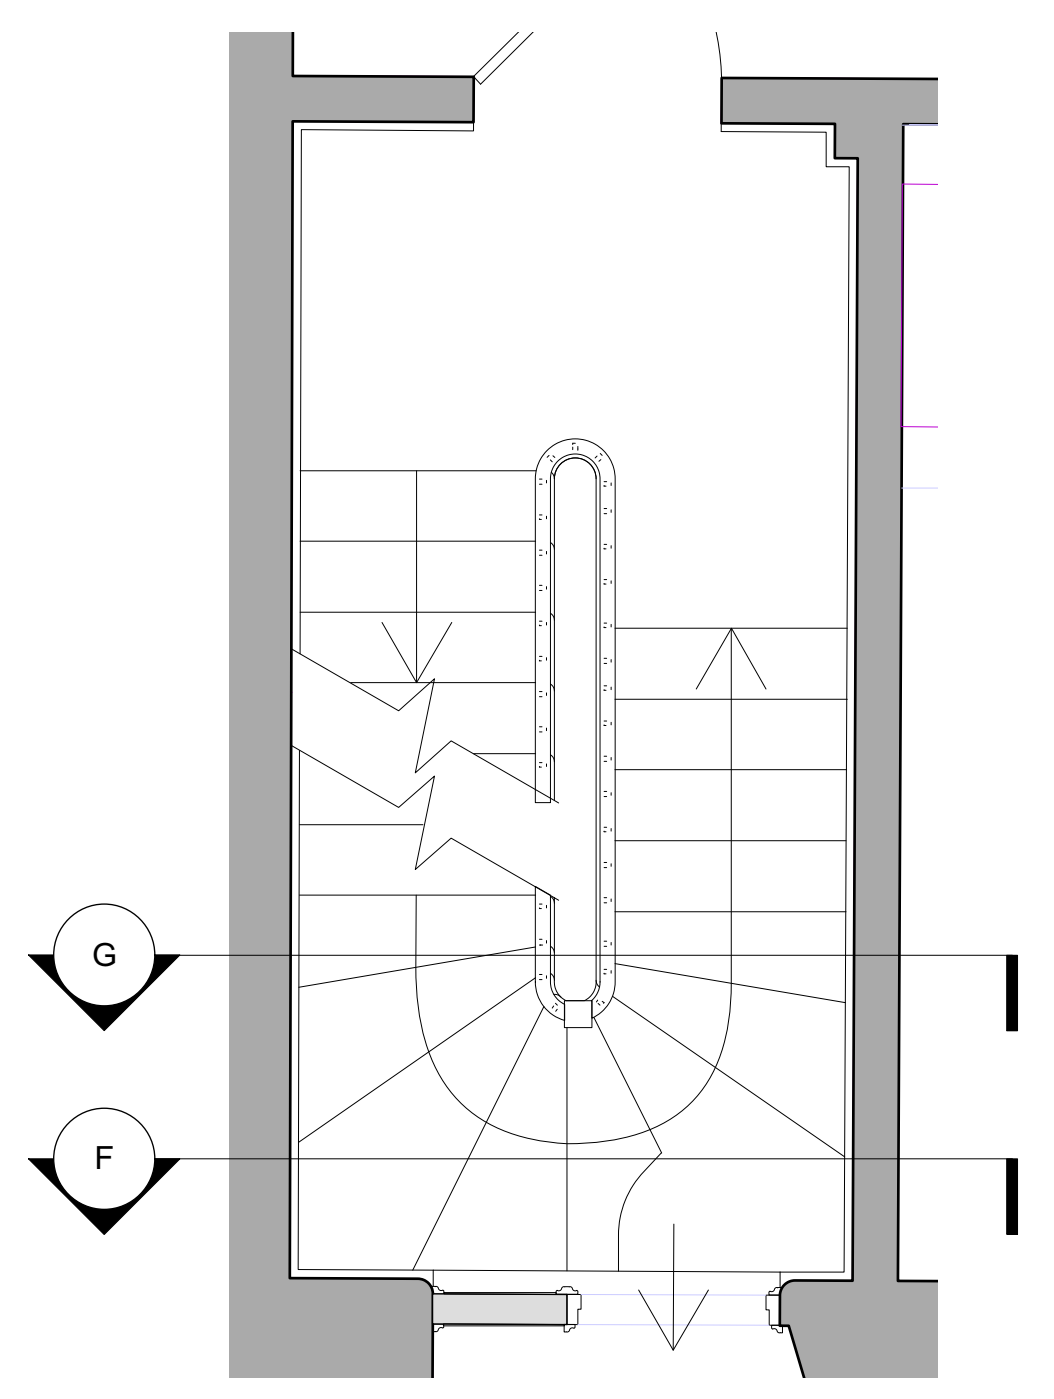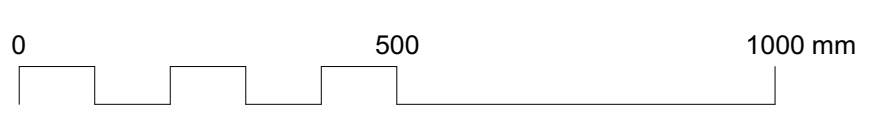

P Key Plan  
Scale: 1:25

DRAWING NOTES:				DRAWING 48 Bedford Row Proposed Stair Details Page 2		Buckley Gray Yeoman	
				SCALE 1:10 @ A1 (1:20 @ A3)	DRAWING FILE REF 1084_GS-48Stair_ProposedSections.vdw		Studio 4.04 The Tea Building 56 Shoreditch High Street London E1 6JJ T: 020 7033 9913 F: 020 7033 9914
				DATE Aug. 2021	DRAWN BY APB		CLIENT SRG Holborn Limited.
				DWG No. 1092_ID-02	REVISION P2		PROJECT 46-48 Bedford Row
				DRAWING STATUS PLANNING			
				Information contained on this drawing is the sole copyright of Buckley Gray Yeoman and is not to be reproduced without their permission.			
P2	PLANNING ISSUE - REVISED	13/10/2021					
B	Issued for Comment	01/10/2021					
P1	PLANNING ISSUE	18/08/2021					
A	Issued for Comment	10/08/2021					
	STATUS REVISION	DATE					