





N.B Please refer to consented full planing application 2020/0686/P and consented listed building application 2020/1335/L for all other out side the boundary of this application.

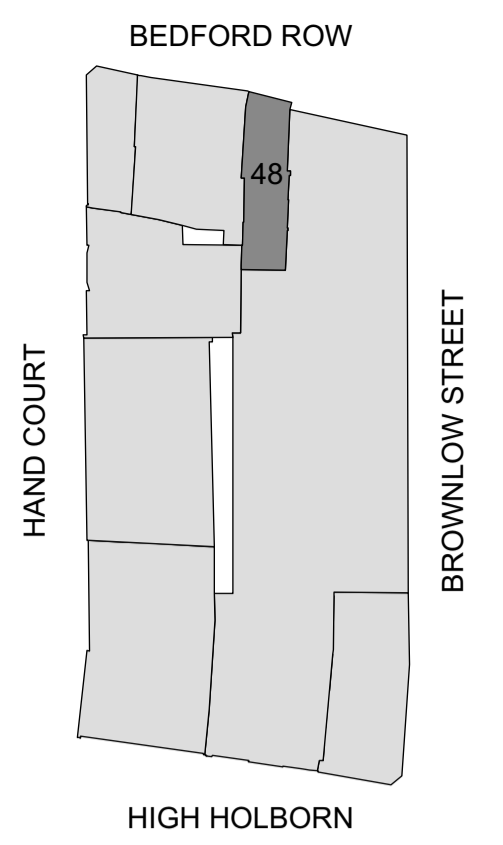

K Location Plan
Scale: 1:1000

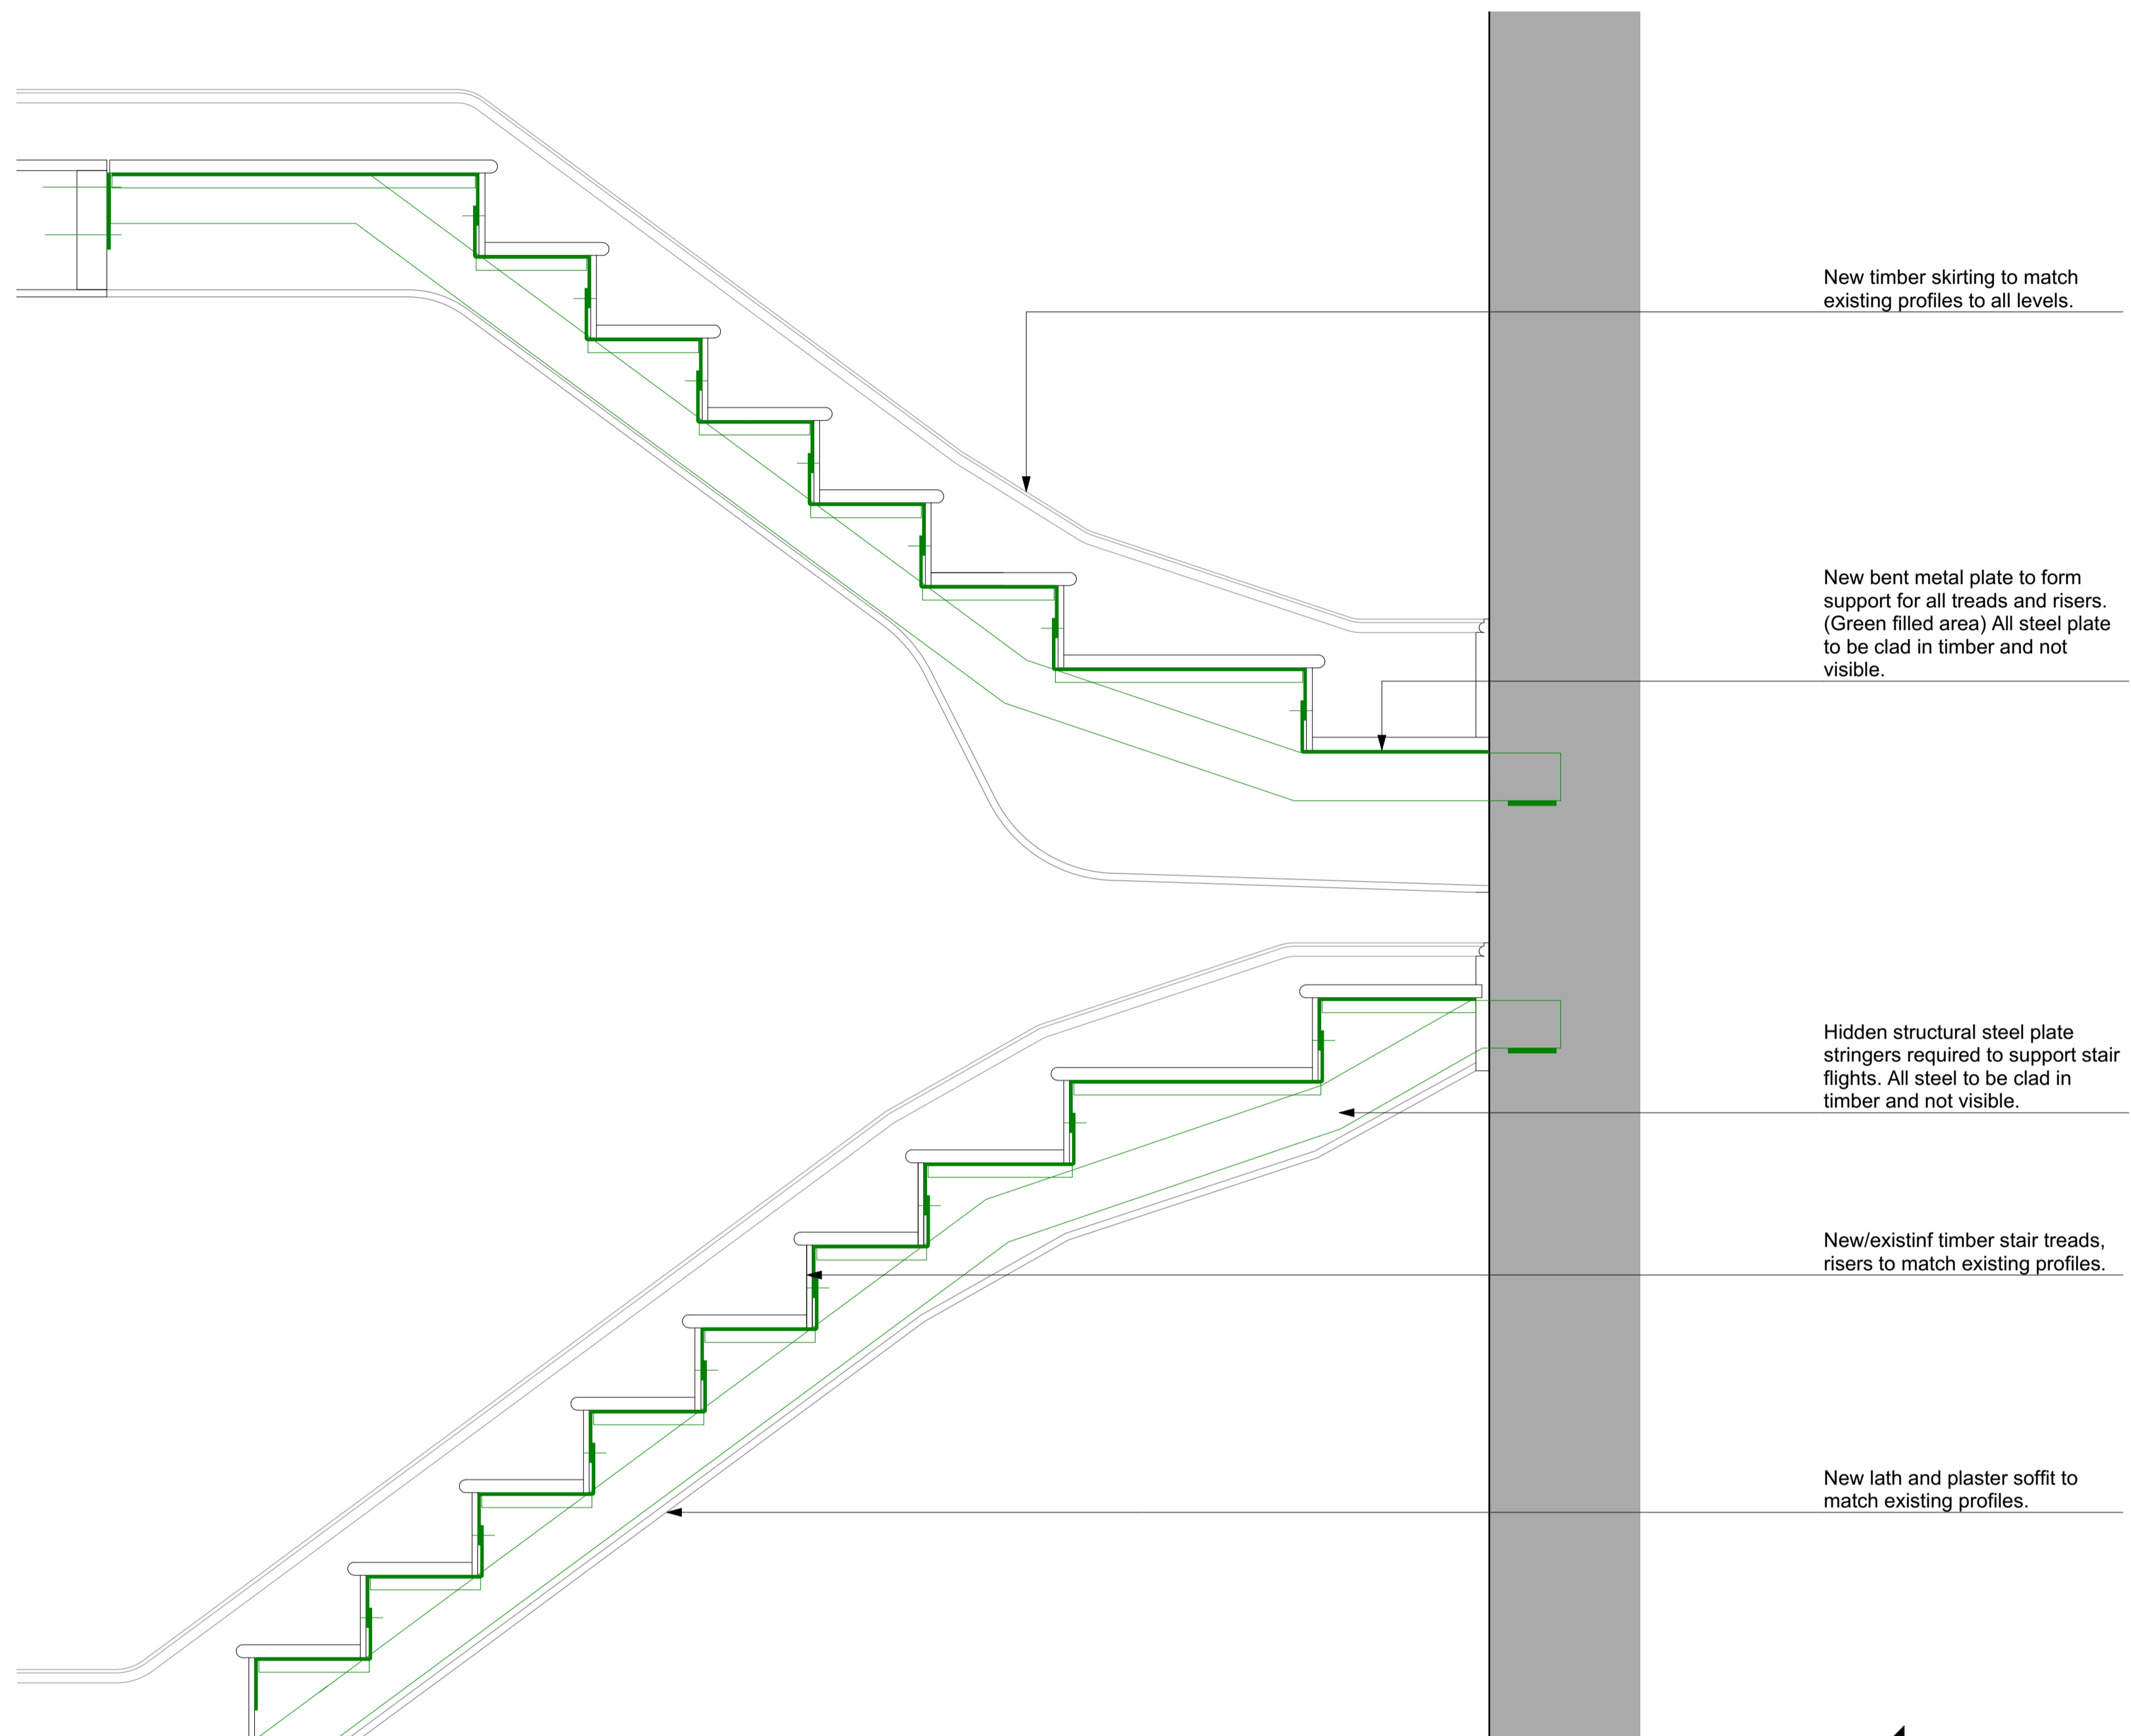

I Section Detail - Outer Stringers Overlaid
Scale: 1:10

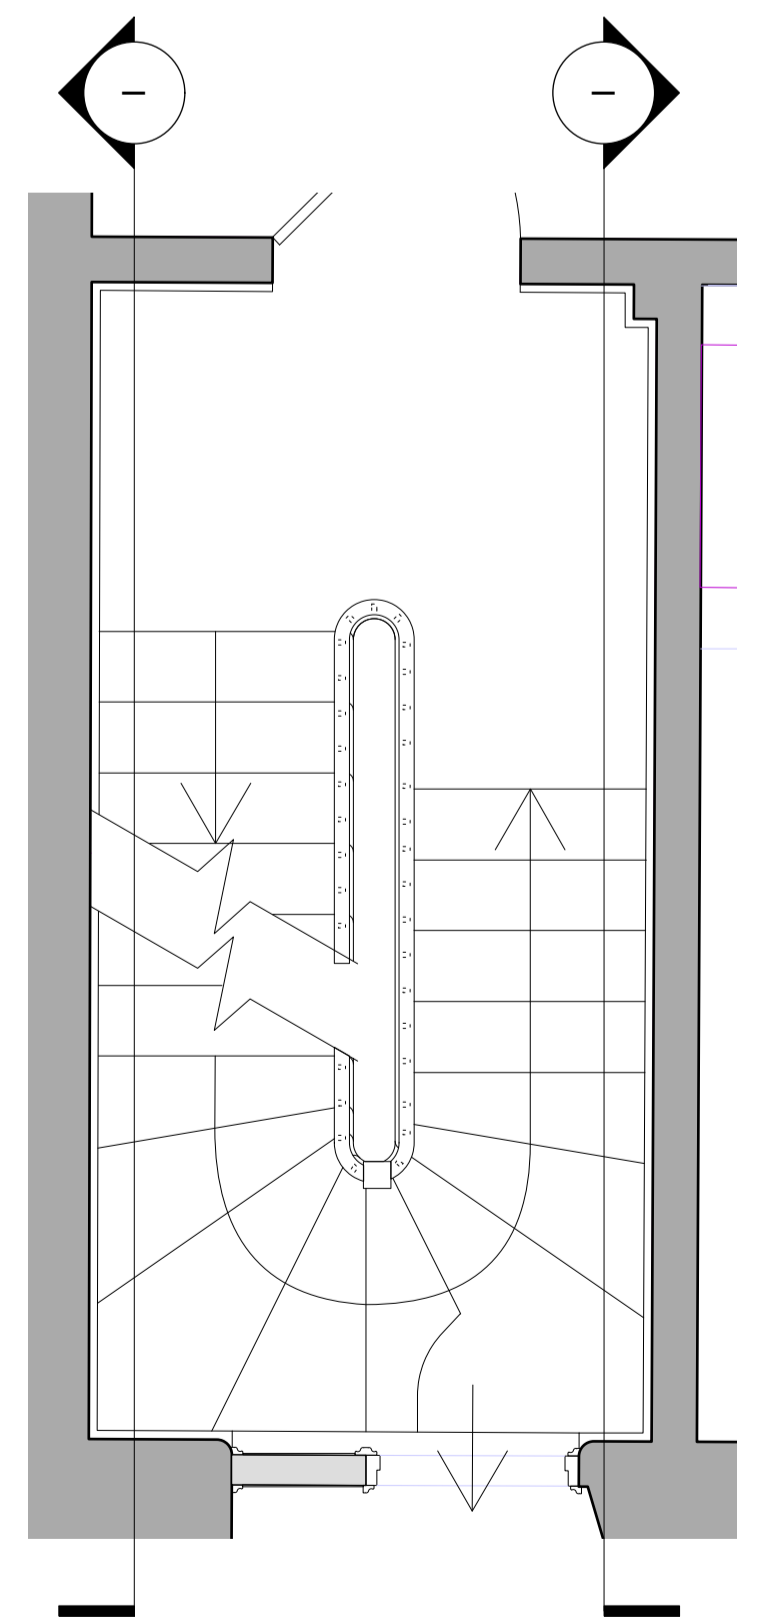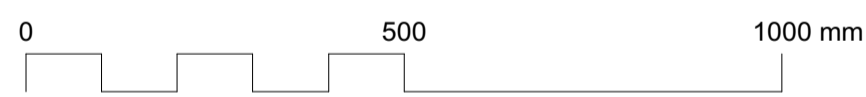

P Key Plan
Scale: 1:25

DRAWING NOTES:		DRAWING 48 Bedford Row Proposed Stair Details Page 3		Buckley Gray Yeoman	
		SCALE 1:10 @ A1 (1:20 @ A3)	DRAWING FILE REF 1084_GS-48Stair_ProposedSections.vwd	Studio 4.04 The Tea Building 56 Shoreditch High Street London E1 6JJ T: 020 7033 9913 F: 020 7033 9914	
		DATE Aug. 2021	DRAWN BY APB	CLIENT SRG Holborn Limited.	
P2	PLANNING ISSUE - REVISED	13/10/2021	DWG No. 1092_ID-03	REVISION P2	PROJECT 46-48 Bedford Row
B	Issued for Comment	01/10/2021			
P1	PLANNING ISSUE	18/08/2021			
A	Issued for Comment	10/08/2021			
STATUS REVISION		DATE	DRAWING STATUS PLANNING		
Information contained on this drawing is the sole copyright of Buckley Gray Yeoman and is not to be reproduced without their permission.					