





N.B Please refer to consented full planing application 2020/0686/P and consented listed building application 2020/1335/L for all other out side the boundary of this application.

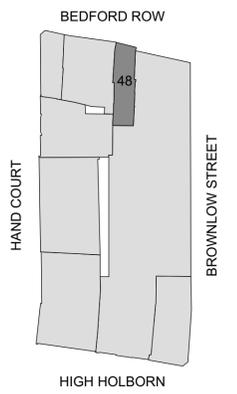

K Location Plan
Scale: 1:1000

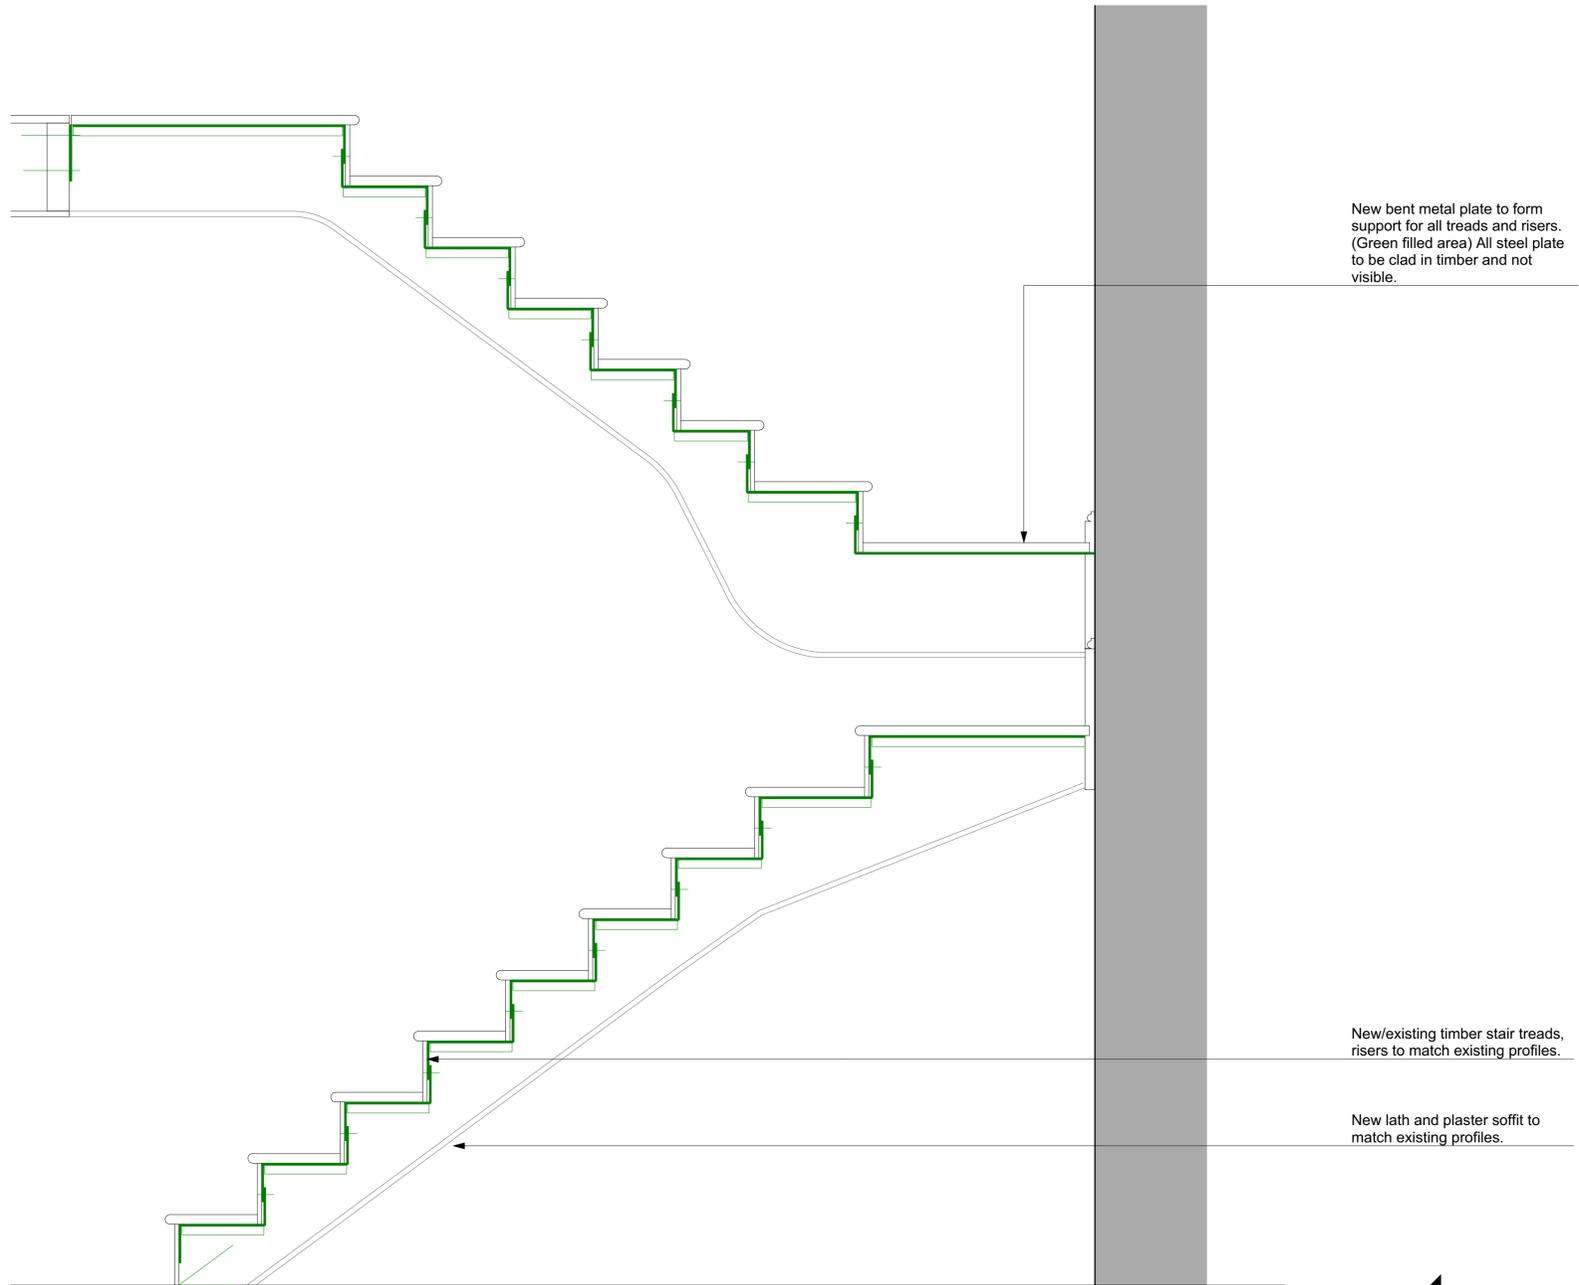

J Section Detail - Middle of traeds Section
Scale: 1:10

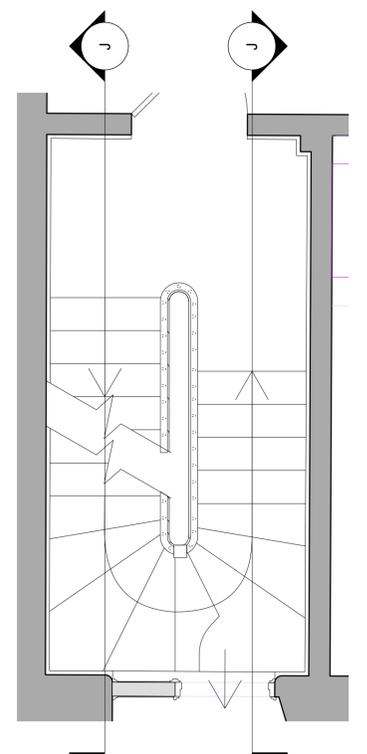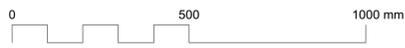

P Key Plan
Scale: 1:25

DRAWING NOTES:

		DRAWING 48 Bedford Row Proposed Stair Details Page 4		Buckley Gray Yeoman	
		SCALE 1:10 @ A1 (1:20 @ A3)	DRAWING FILE REF 1084_GS-48Stair_PropisidSections.vw	Studio 4.04 The Tea Building 56 Shoreditch High Street London E1 6JJ T: 020 7033 9913 F: 020 7033 9914	
		DATE Aug. 2021	DRAWN BY APB		
P2	PLANNING ISSUE - REVISED	13/10/2021	DWG No. 1092_ID-04	REVISION P2	CLIENT SRG Holborn Limited.
B	Issued for Comment	01/10/2021			
P1	PLANNING ISSUE	18/08/2021			
A	Issued for Comment	10/08/2021			
STATUS REVISION		DATE	DRAWING STATUS PLANNING		PROJECT 46-48 Bedford Row
Information contained on this drawing is the sole copyright of Buckley Gray Yeoman and is not to be reproduced without their permission.					