




1 Lower Ground Floor

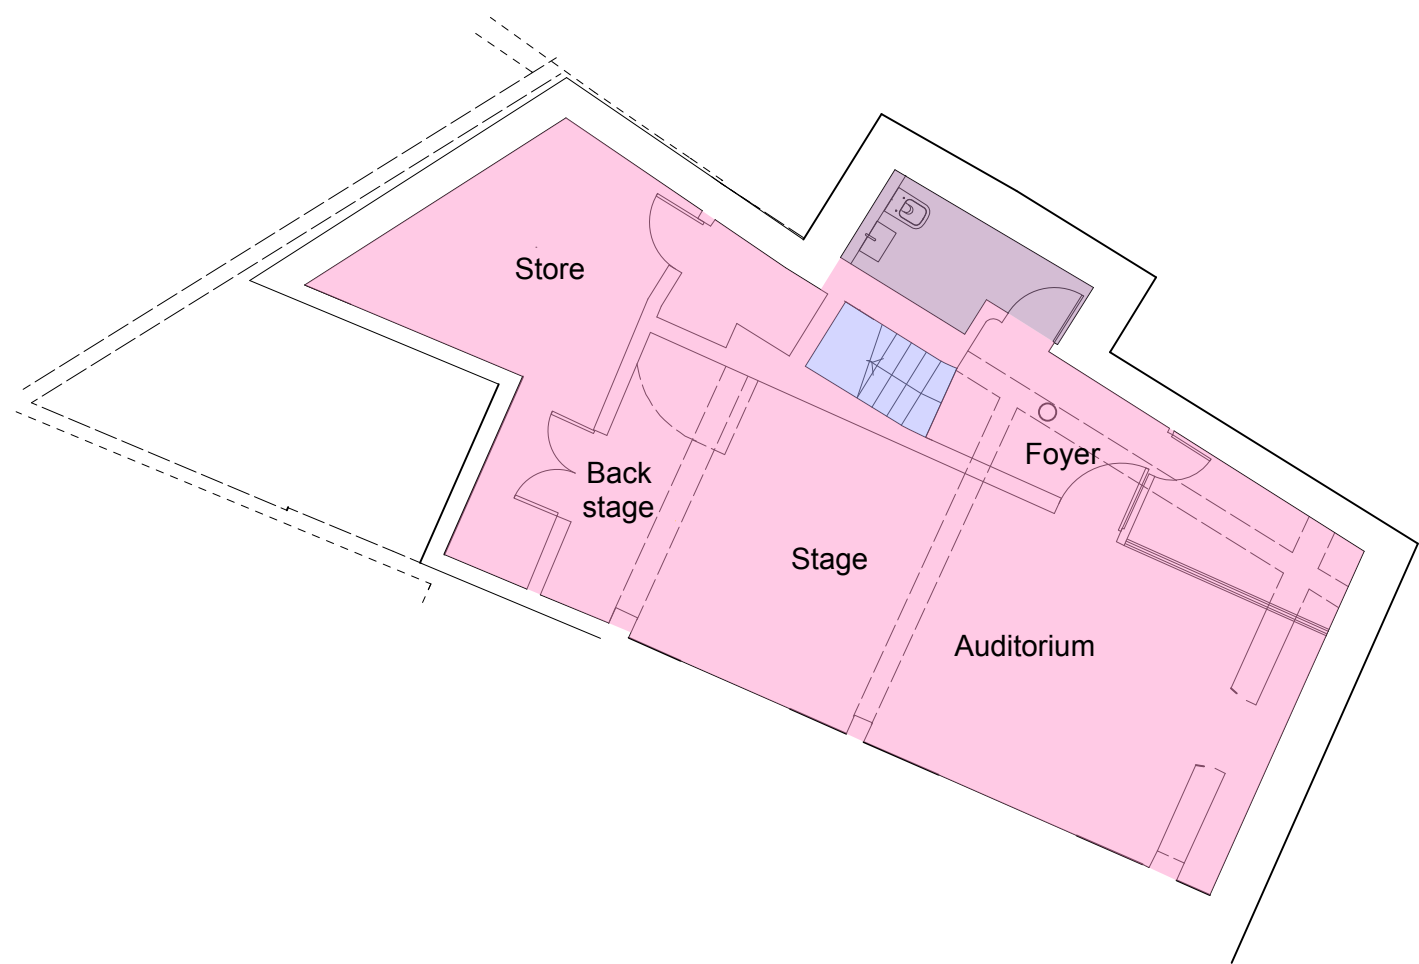


2 Ground Floor

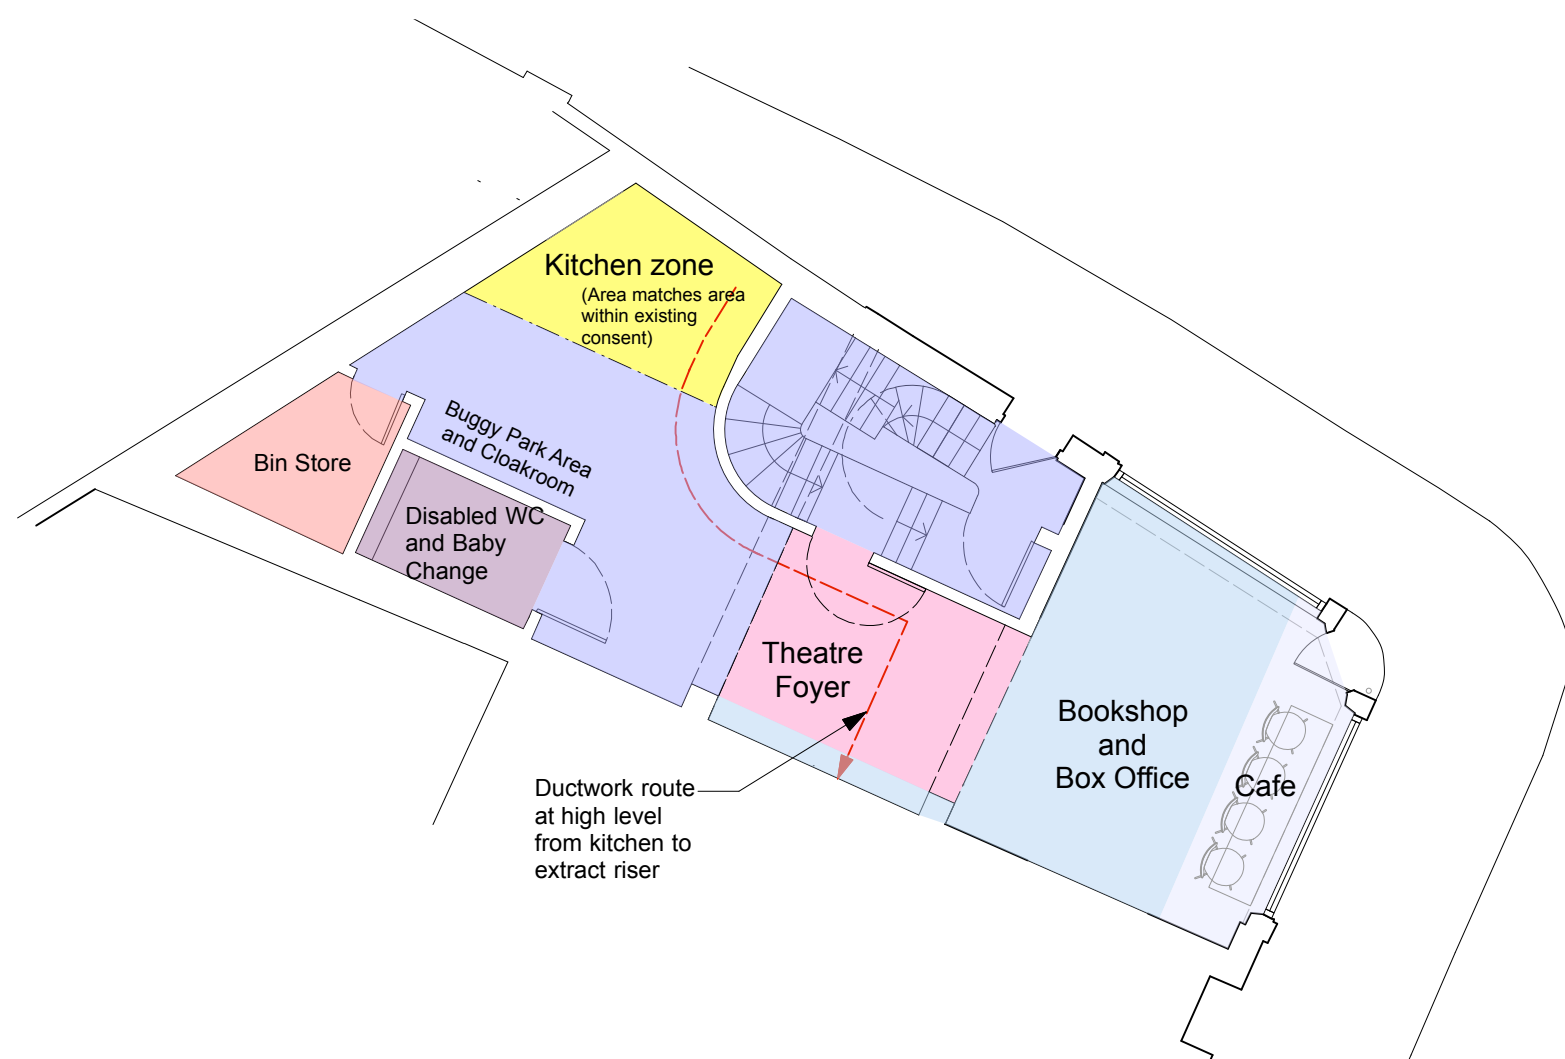


3 First Floor

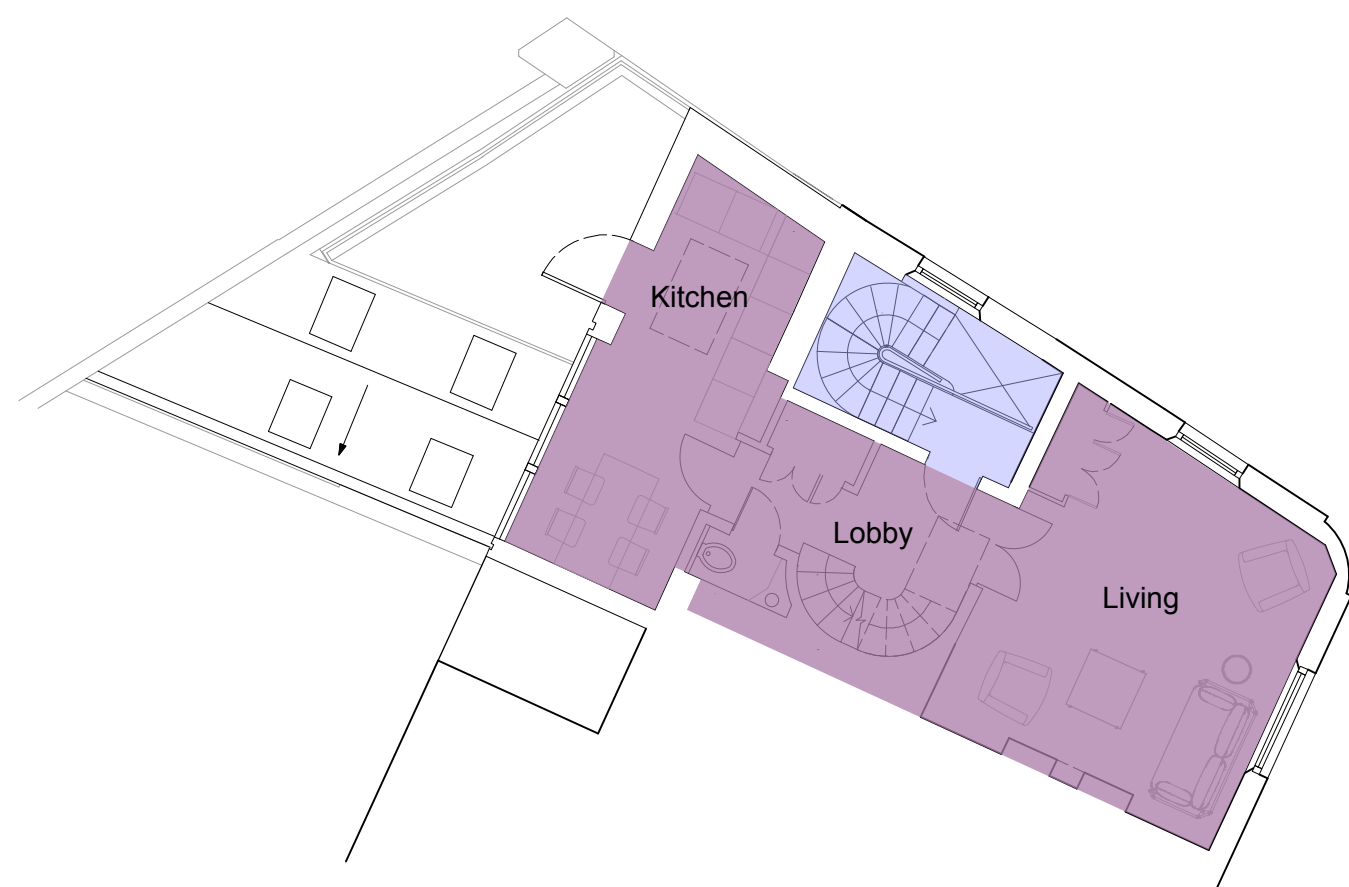


4 Second Floor

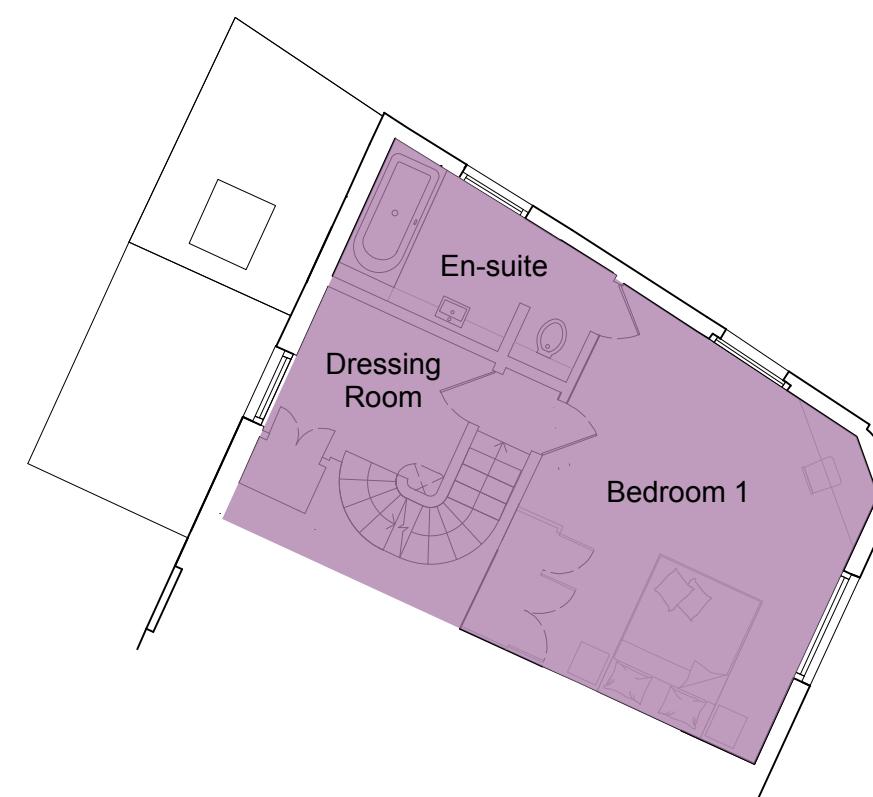

5 Third Floor

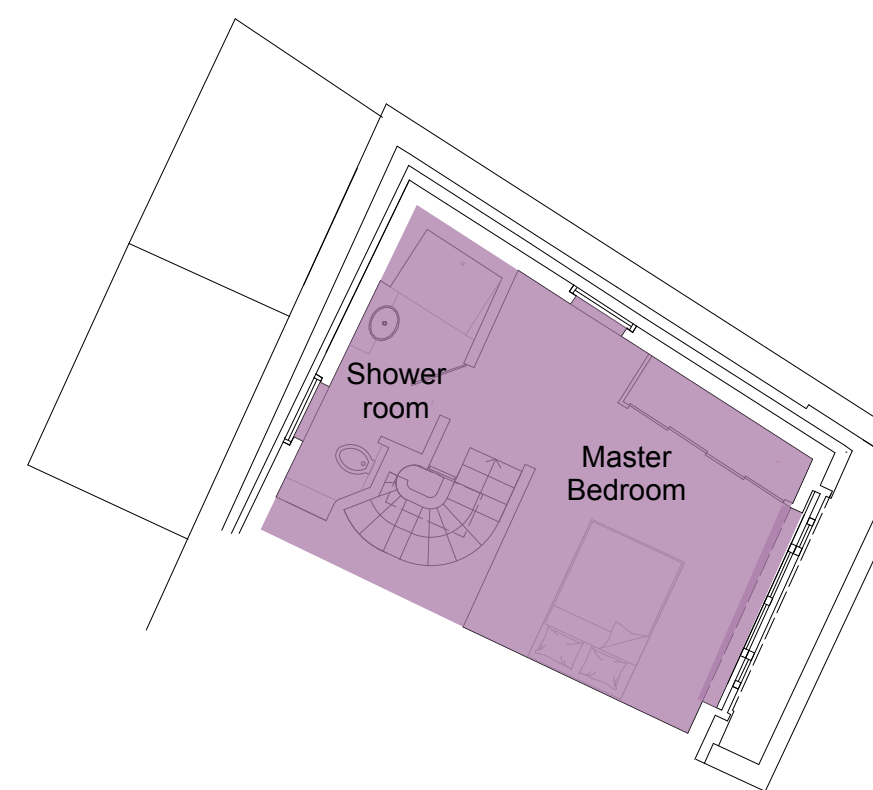

6 Proposed Section  
Section showing duct route

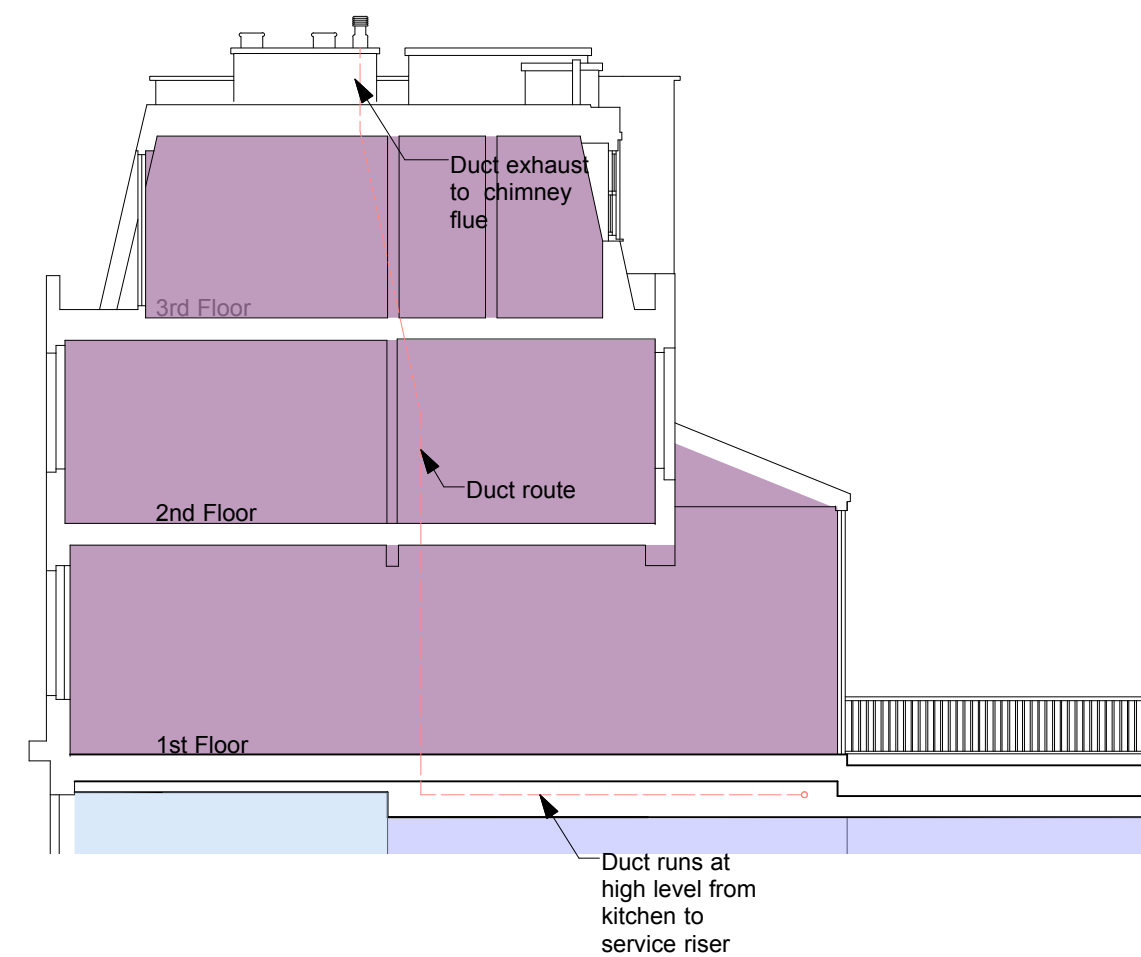

0 1 2 5m



- Theatre
- Bookshop
- Cafe
- Kitchen
- Circulation
- WC
- Waste
- Residential

-	04/10/2021	First Issue	
Rev	Date	Details	By

## Charlton Brown Architecture & Interiors

The Belvedere, 2 Back Lane, Hampstead, London, NW3 1HL

Telephone +44(0)20 7794 1234  
Email office@charltonbrown.com  
Website www.charltonbrown.com

Client			
Dylan McNeil			
Project			
49 Willow Road			
Drawing Title			
Proposed Uses and Duct Route			
Date	Drawn	Checked	
04/10/2021	TH	TH	
Scale			
1:100 @ A1 / 1:200 @ A3			
Issue Status			
Planning			
Project Number	Drawing Number	Revision	
18 2 2	P4-PL-120	-	